











ISSUED FOR

- 2016-04-19 Issued for 30% Coordination
- 2016-06-30 Issued for 60% Coordination
- 2016-08-31 Issued for 99% Coordination
- 2016-09-23 Re-issued for DP


FOR INFORMATION ONLY
NOT FOR CONSTRUCTION

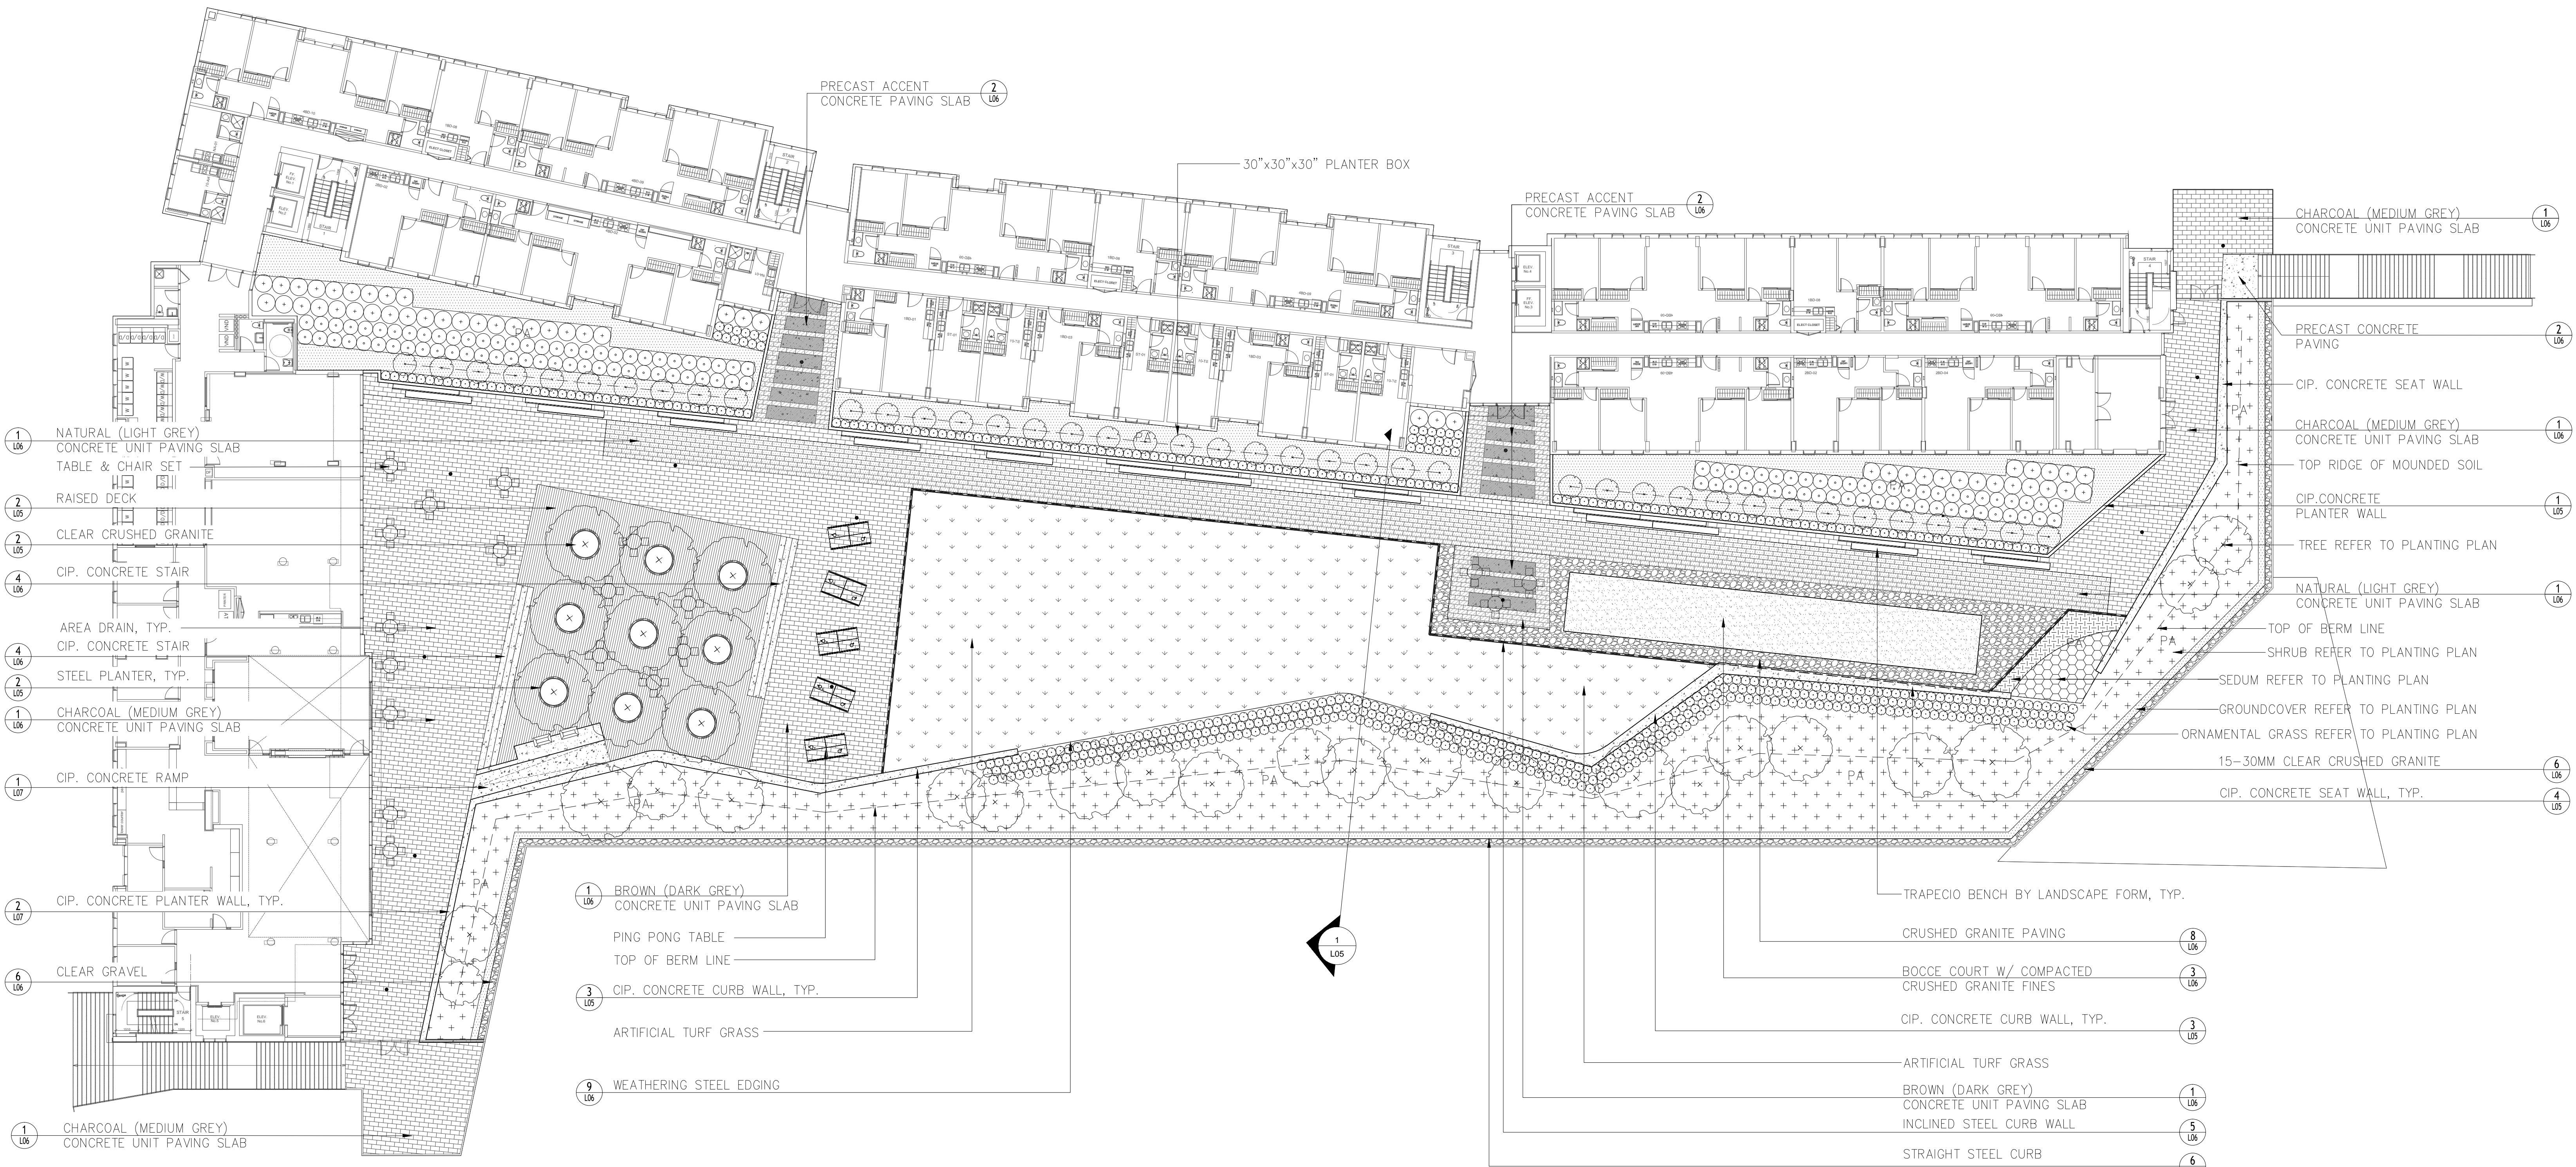

1 L01 SITE & MATERIAL PLAN
scale 1:200

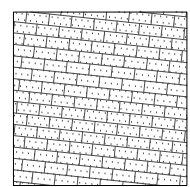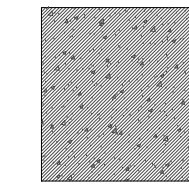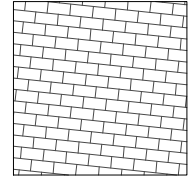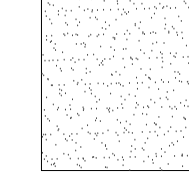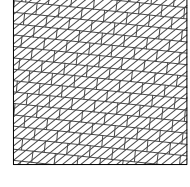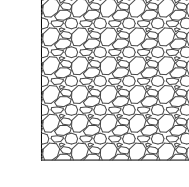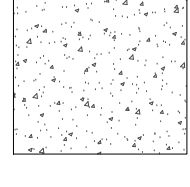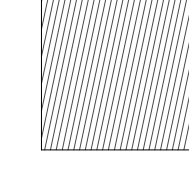- | | | | |
|-------------------------------------------------------------------------------------|---|-------------------------------------------------------------------------------------|-------------------------------|
|  | 24" x 12" x 2" TEXADA HYDRAPRESSED SLABS BY ABBOTSFORD CONCRETE PRODUCTS OR APPROVED EQUAL, NATURAL (LIGHT GRAY) COLOR |  | PRECAST ACCENT CONCRETE |
|  | 24" x 12" x 2" TEXADA HYDRAPRESSED SLABS BY ABBOTSFORD CONCRETE PRODUCTS OR APPROVED EQUAL, CHARCOAL (MEDIUM GRAY) COLOR |  | COMPACTED CRUSHED GRANITE FIN |
|  | 24" x 12" x 2" TEXADA HYDRAPRESSED SLABS BY ABBOTSFORD CONCRETE PRODUCTS OR APPROVED EQUAL, BROWN (DARK GRAY) COLOR |  | 15-30MM CLEAR CRUSHED GRANIT |
|  | CIP. CONCRETE |  | RESYSTA |
| | |  | PLANTING AREA |

METRIC
THIS DRAWING IS COPYRIGHTED AND MUST NOT BE USED, REPRODUCED, OR REVISED WITHOUT WRITTEN PERMISSION.
ALL DIMENSIONS ARE METRIC UNLESS OTHERWISE NOTED. VERIFY DIMENSIONS. DO NOT SCALE THIS DRAWING.
REPORT INCONSISTENCIES AND OMISSIONS TO THE CONSULTANT FOR CLARIFICATION BEFORE COMMENCING WITH THE WORK.
DEVIATIONS FROM THE CONTRACT DOCUMENTS WITHOUT WRITTEN APPROVAL FROM THE CONSULTANT ARE SUBJECT TO CORRECTION AT THE CONTRACTOR'S EXPENSE.

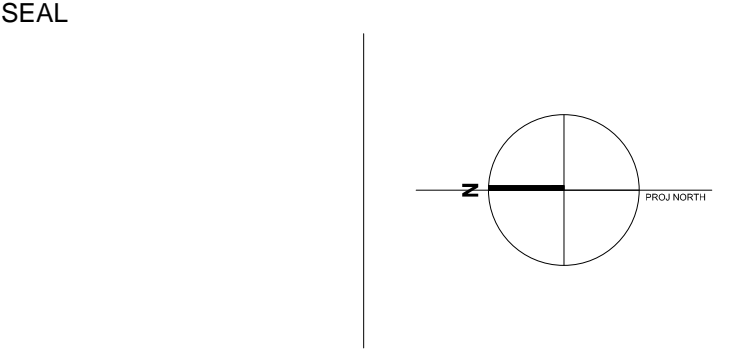


UBC EXCHANGE
GAGE SOUTH RESIDENCE

5960 Student Union Boulevard, Vancouver, BC V6T 1Z1

LANDSCAPE
SITE & MATERIAL
PLAN

DRAWN: YY CHECKED: MT

L01

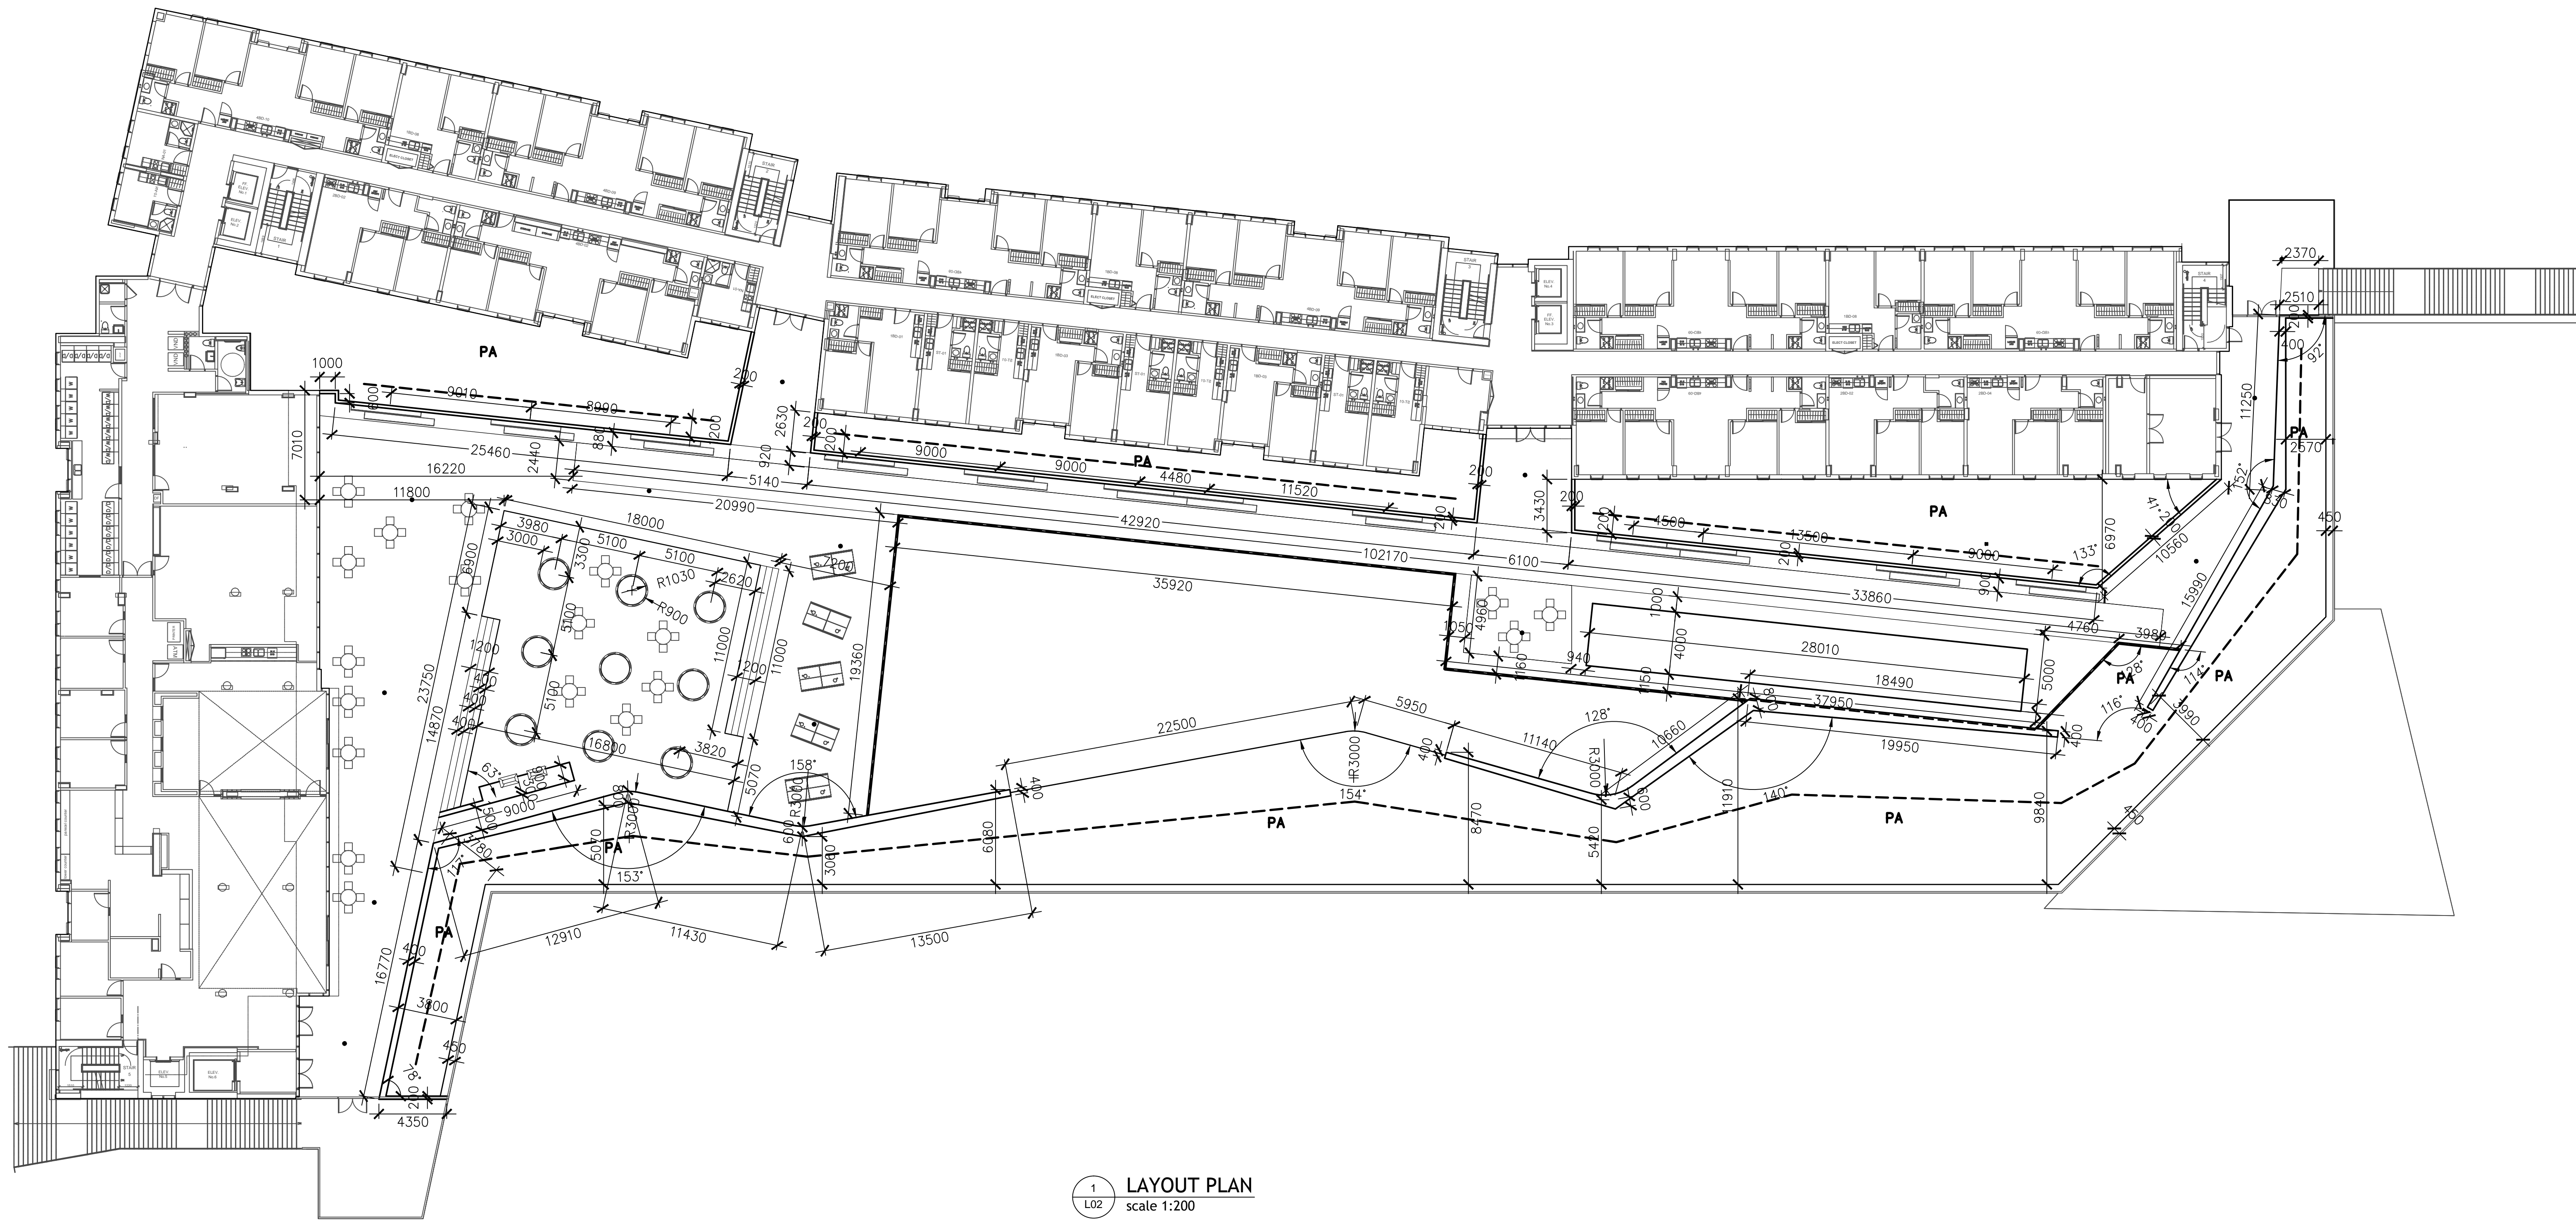

1 LAYOUT PLAN
L02 scale 1:200

ISSUED FOR

- 1 2016-04-19 Issued for 30% Coordination
- 2 2016-06-30 Issued for 60% Coordination
- 3 2016-08-31 Issued for 99% Coordination
- 4 2016-09-23 Re-issued for DP


FOR INFORMATION ONLY
NOT FOR CONSTRUCTION

METRIC

THIS DRAWING IS COPYRIGHTED AND MUST NOT BE USED, REPRODUCED, OR REVISED WITHOUT WRITTEN PERMISSION. ALL DIMENSIONS ARE METRIC UNLESS OTHERWISE NOTED. VERIFY DIMENSIONS. DO NOT SCALE THIS DRAWING.

REPORT INCONSISTENCIES AND OMISSIONS TO THE CONSULTANT FOR CLARIFICATION BEFORE COMMENCING WITH THE WORK. DEVIATIONS FROM THE CONTRACT DOCUMENTS WITHOUT WRITTEN APPROVAL FROM THE CONSULTANT ARE SUBJECT TO CORRECTION AT THE CONTRACTOR'S EXPENSE.

SEAL

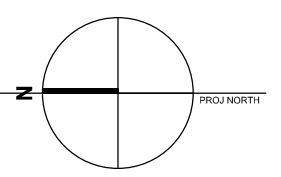

UBC EXCHANGE
GAGE SOUTH RESIDENCE

5960 Student Union Boulevard, Vancouver, BC V6T 1Z1

LANDSCAPE
LAYOUT PLAN

DRAWN: YY


CHECKED: MT

L02

ISSUED FOR

- 1 2016-04-18 Issued for 30% Coordination
- 2 2016-06-30 Issued for 60% Coordination
- 3 2016-08-31 Issued for 99% Coordination
- 4 2016-09-23 Re-issued for DP

FOR INFORMATION ONLY
NOT FOR CONSTRUCTION

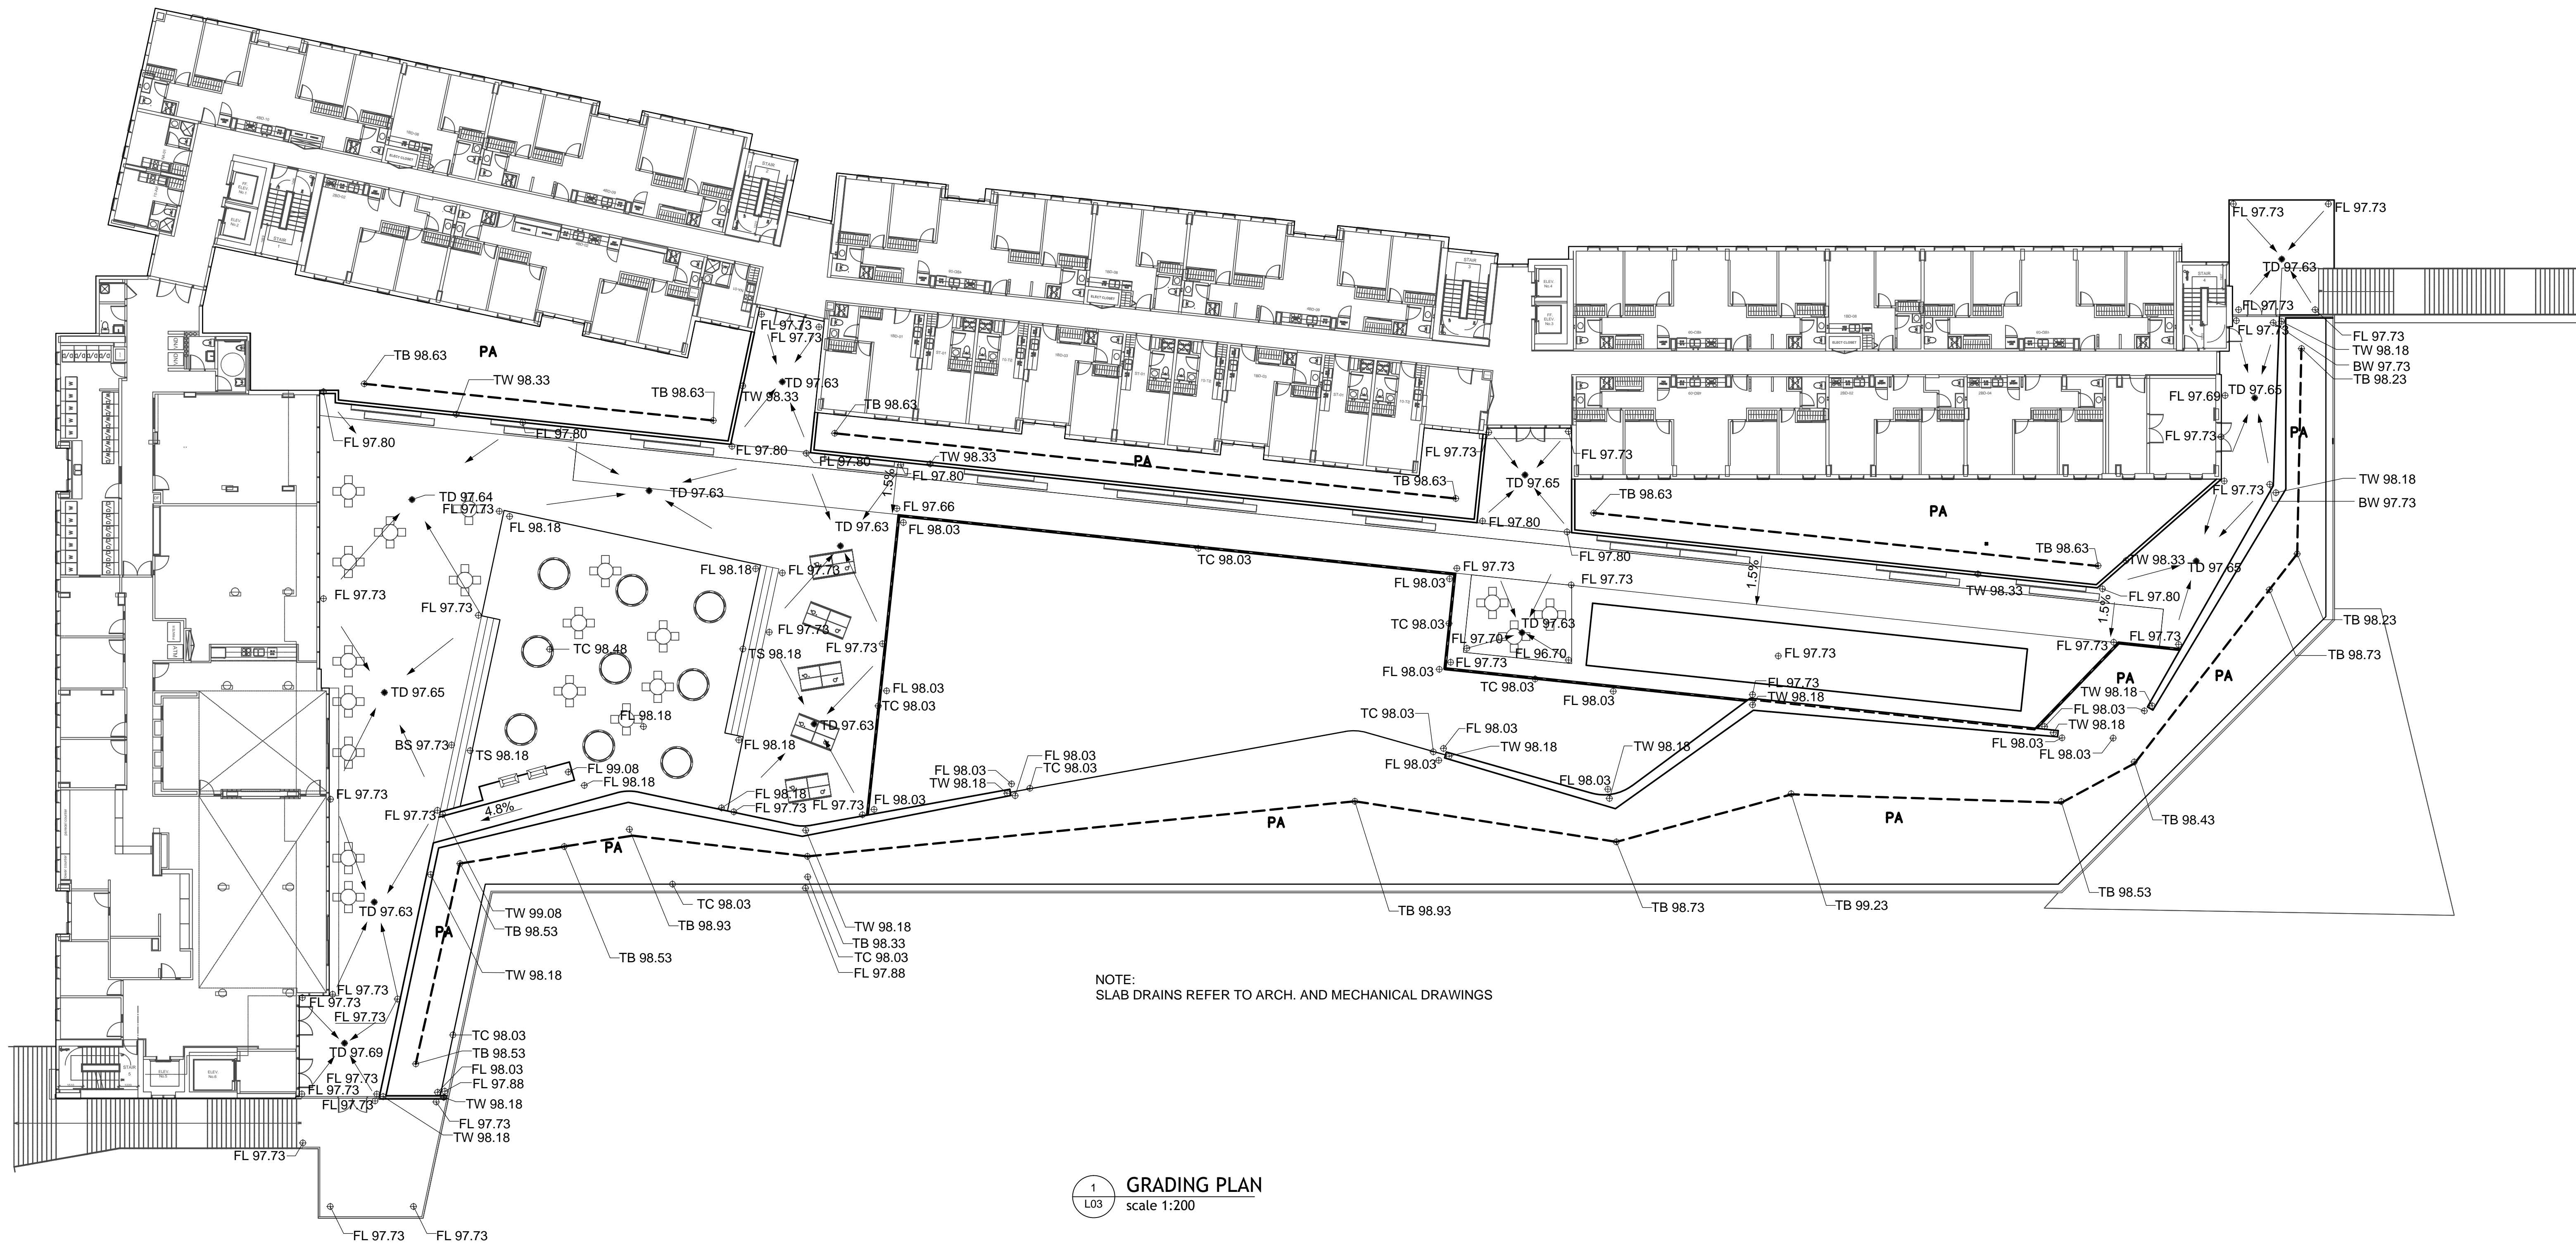


METRIC

THIS DRAWING IS COPYRIGHTED AND MUST NOT BE USED, REPRODUCED, OR REVISED WITHOUT WRITTEN PERMISSION. ALL DIMENSIONS ARE METRIC UNLESS OTHERWISE NOTED. VERIFY DIMENSIONS. DO NOT SCALE THIS DRAWING.

REPORT INCONSISTENCIES AND OMISSIONS TO THE CONSULTANT FOR CLARIFICATION BEFORE COMMENCING WITH THE WORK. DEVIATIONS FROM THE CONTRACT DOCUMENTS WITHOUT WRITTEN APPROVAL FROM THE CONSULTANT ARE SUBJECT TO CORRECTION AT THE CONTRACTOR'S EXPENSE.

SEAL

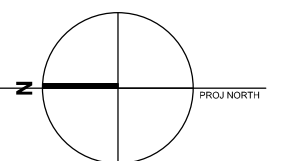

UBC EXCHANGE
GAGE SOUTH RESIDENCE

5960 Student Union Boulevard, Vancouver, BC V6T 1Z1

LANDSCAPE
GRADING PLAN


DRAWN: YY

CHECKED: MT

L03

LEGEND

- ⊙ FL 97.73 SPOT LEVEL
- ↘ 2% SLOPE
- BS BOTTOM OF STAIR
- BW BOTTOM OF WALL
- FL FINISH LEVEL
- TB TOP OF BERM
- TC TOP OF CURB WALL
- TD TOP OF DRAIN
- TS TOP OF STAIR
- TW TOP OF WALL
- PA PLANTING AREA

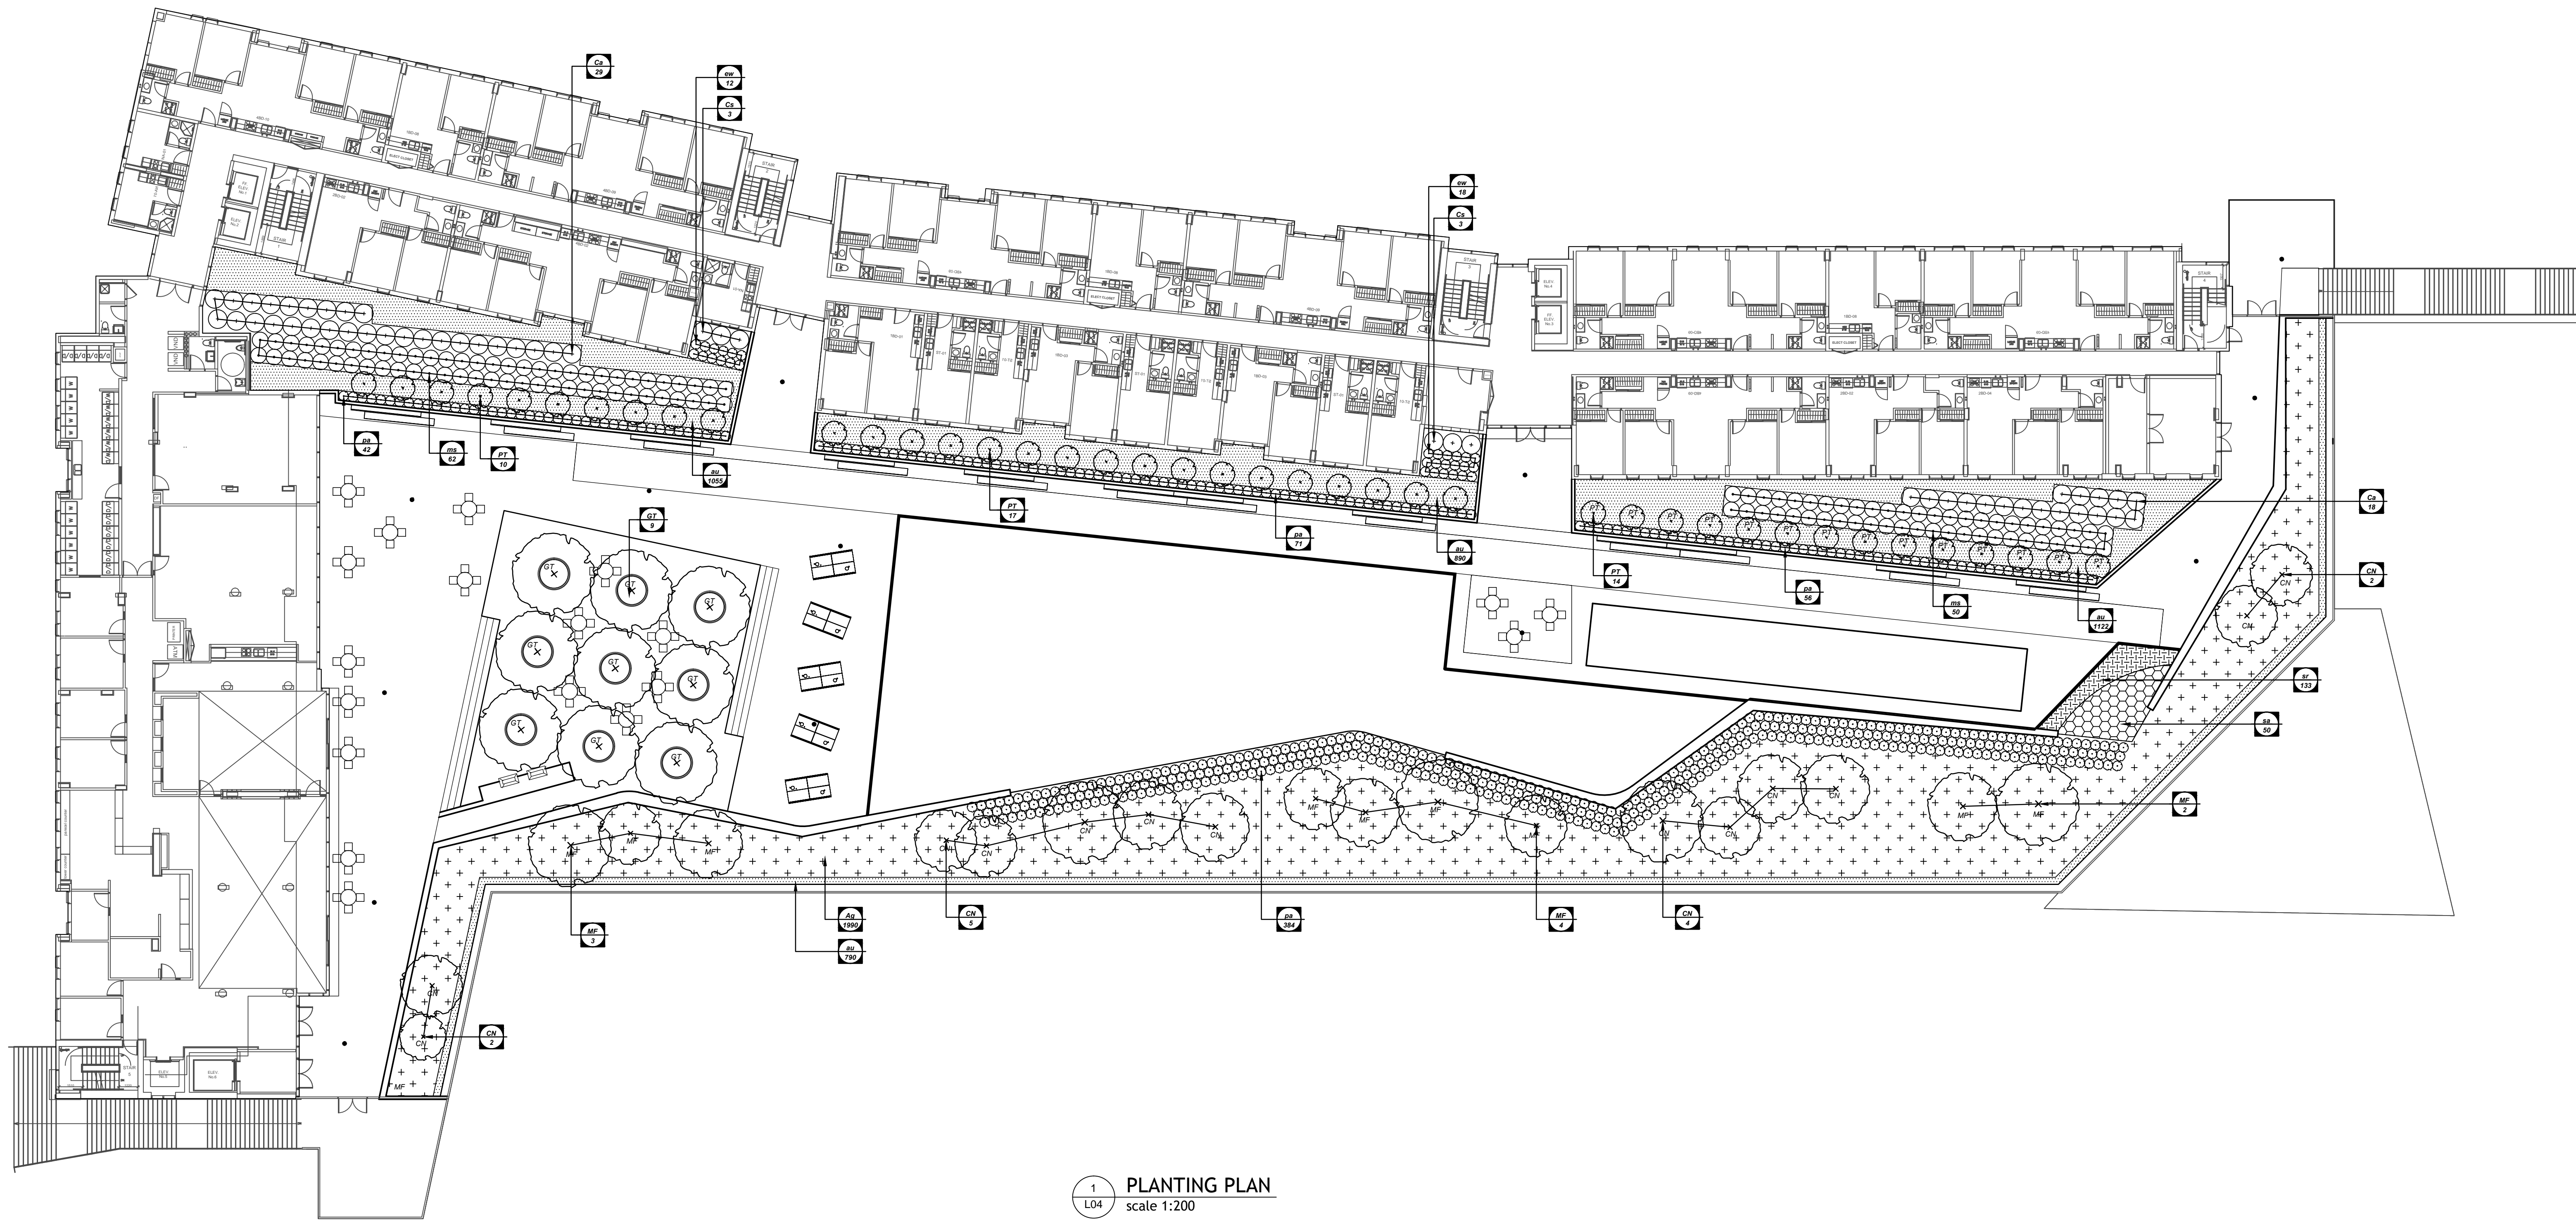

1 PLANTING PLAN
L04 scale 1:200

ISSUED FOR

- 1 2016-04-18 Issued for 30% Coordination
- 2 2016-06-30 Issued for 60% Coordination
- 3 2016-08-31 Issued for 99% Coordination
- 4 2016-09-23 Re-issued for DP

FOR INFORMATION ONLY
NOT FOR CONSTRUCTION

METRIC

THIS DRAWING IS COPYRIGHTED AND MUST NOT BE USED, REPRODUCED, OR REVISED WITHOUT WRITTEN PERMISSION. ALL DIMENSIONS ARE METRIC UNLESS OTHERWISE NOTED. VERIFY DIMENSIONS. DO NOT SCALE THIS DRAWING.

REPORT INCONSISTENCIES AND OMISSIONS TO THE CONSULTANT FOR CLARIFICATION BEFORE COMMENCING WITH THE WORK.

DEVIATIONS FROM THE CONTRACT DOCUMENTS WITHOUT WRITTEN APPROVAL FROM THE CONSULTANT ARE SUBJECT TO CORRECTION AT THE CONTRACTOR'S EXPENSE.

SEAL

PLANT LIST

KEY	QTY	BOTANICAL NAME	COMMON NAME	SIZE
TREES				
ON	13	CORNUS NUTTALLII X KOUSA 'STARLIGHT'	STARLIGHT Dogwood	6cm CAL. MB
GT	9	GLEDITSIA TRIBACANTHOS VAR. INERMIS 'HALKA'	HALKA HONEYLOCUST	8cm CAL. MB
MF	9	MALUS FUSCA	CRABBI APPLE	6cm CAL. MB
PT	41	POPULUS TREMULOIDES 'ERECTA'	SWEDISH ASPEN	6cm CAL. MB
SHRUBS				
Cs	6	CORNUS SERICEA FLAVIRAMEA	YELLOW TWIG DOGWOOD	#2 POT 1000mm O.C.
Co	47	CORNUS SERICEA 'Tarrow' ARCTIC FIRE	RED TWIG DOGWOOD	#2 POT 1000mm O.C.
Ag	1990	AZALEA 'GRABER'S FUCHSIA'	PINK EVERY GREEN AZALEA	#2 POT 600mm O.C.
PERENNIALS AND GROUNDCOVERS				
ou	3657	ARCTOSTAPHYLOS UVA-URSI	KINKRINKINK	#1 POT 450mm O.C.
ms	112	MISCANTHUS SINENSIS GRACILLIMUS	MAIDEN GRASS	#1 POT 900mm O.C.
po	553	FRANCOSETUM ALPECOCORDES	FOUNTAIN GRASS	#1 POT 600mm O.C.
se	50	SEDUM 'AUTUMN JOY'	AUTUMN JOY	#1 POT 600mm O.C.
sr	133	SEDUM RUPESTRE 'ANGELINA'	'STONECROP'	3" POT 300mm O.C.
ew	30	ELIPHORBA WULFENI	ELIPHORBA	#1 POT 600mm O.C.

UBC EXCHANGE
GAGE SOUTH RESIDENCE


5960 Student Union Boulevard, Vancouver, BC V6T 1Z1

LANDSCAPE
PLANTING
PLAN

DRAWN: YY

CHECKED: MT


L04

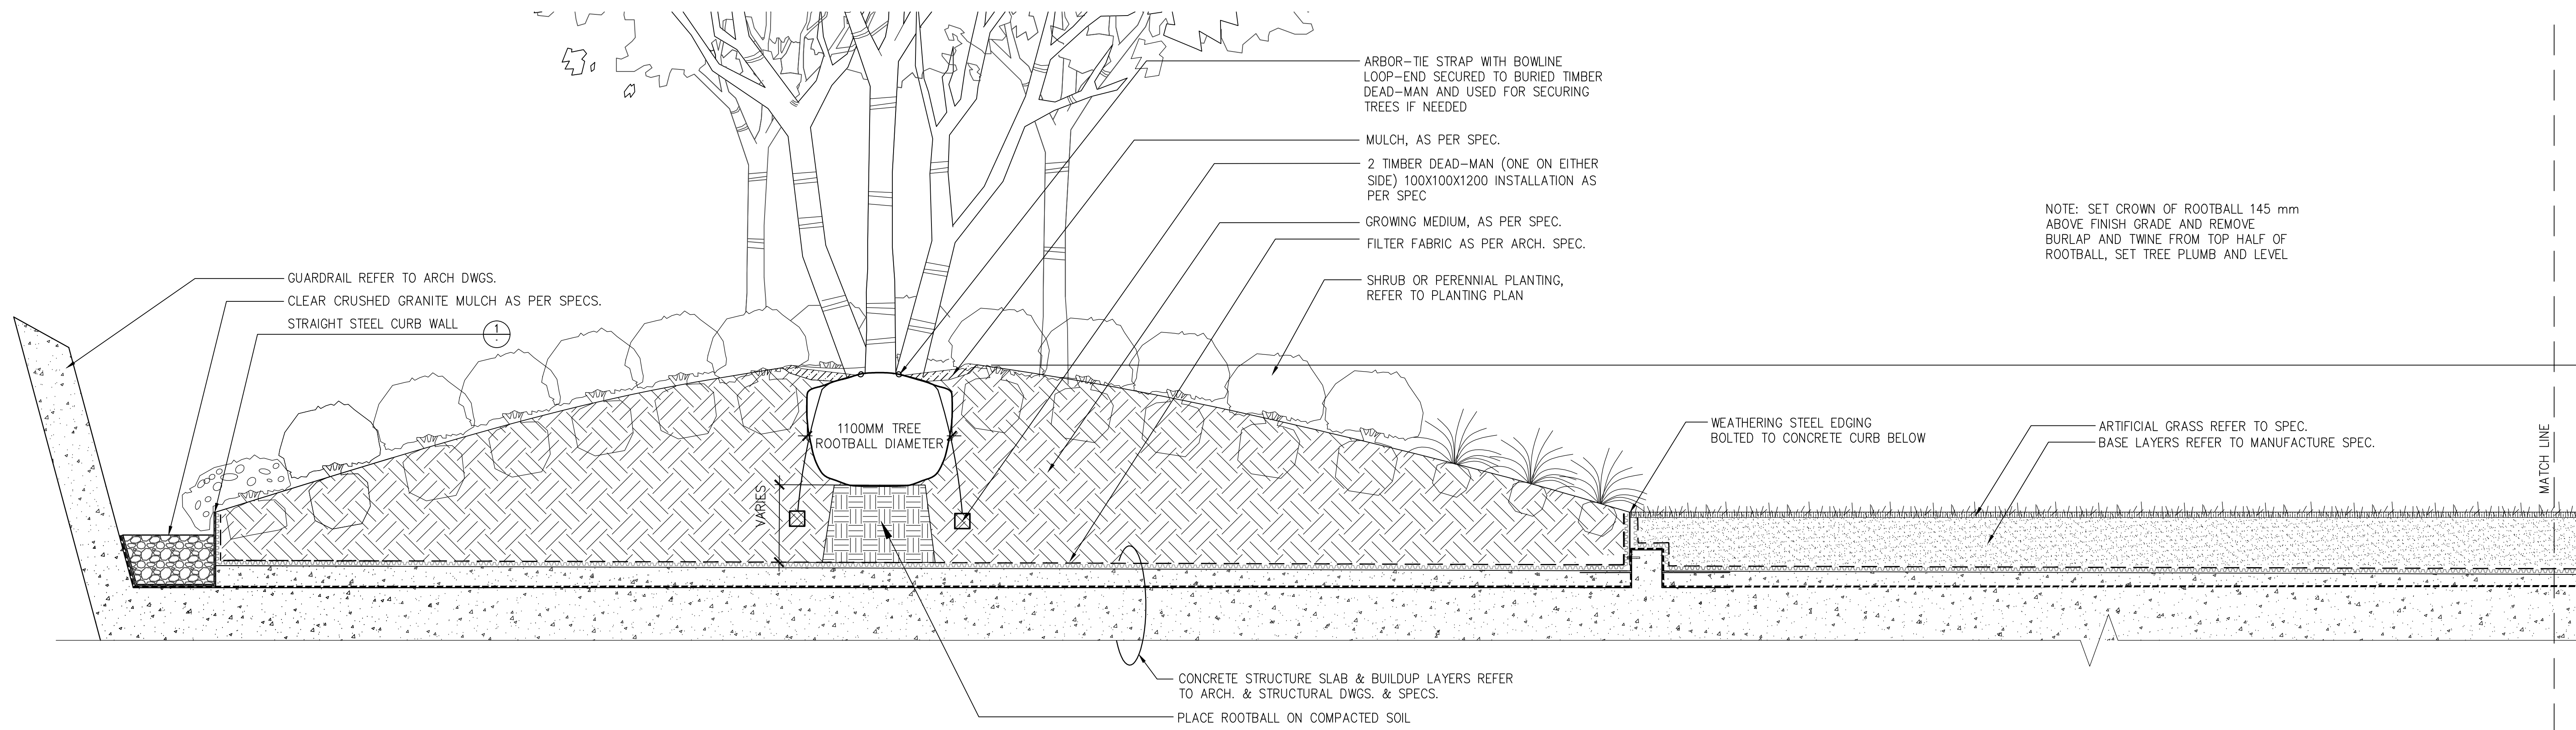


ISSUED FOR

- 2016-04-16 Issued for 30% Coordination
- 2016-06-30 Issued for 60% Coordination
- 2016-08-31 Issued for 99% Coordination
- 2016-09-23 Re-issued for DP



FOR INFORMATION ONLY
NOT FOR CONSTRUCTION

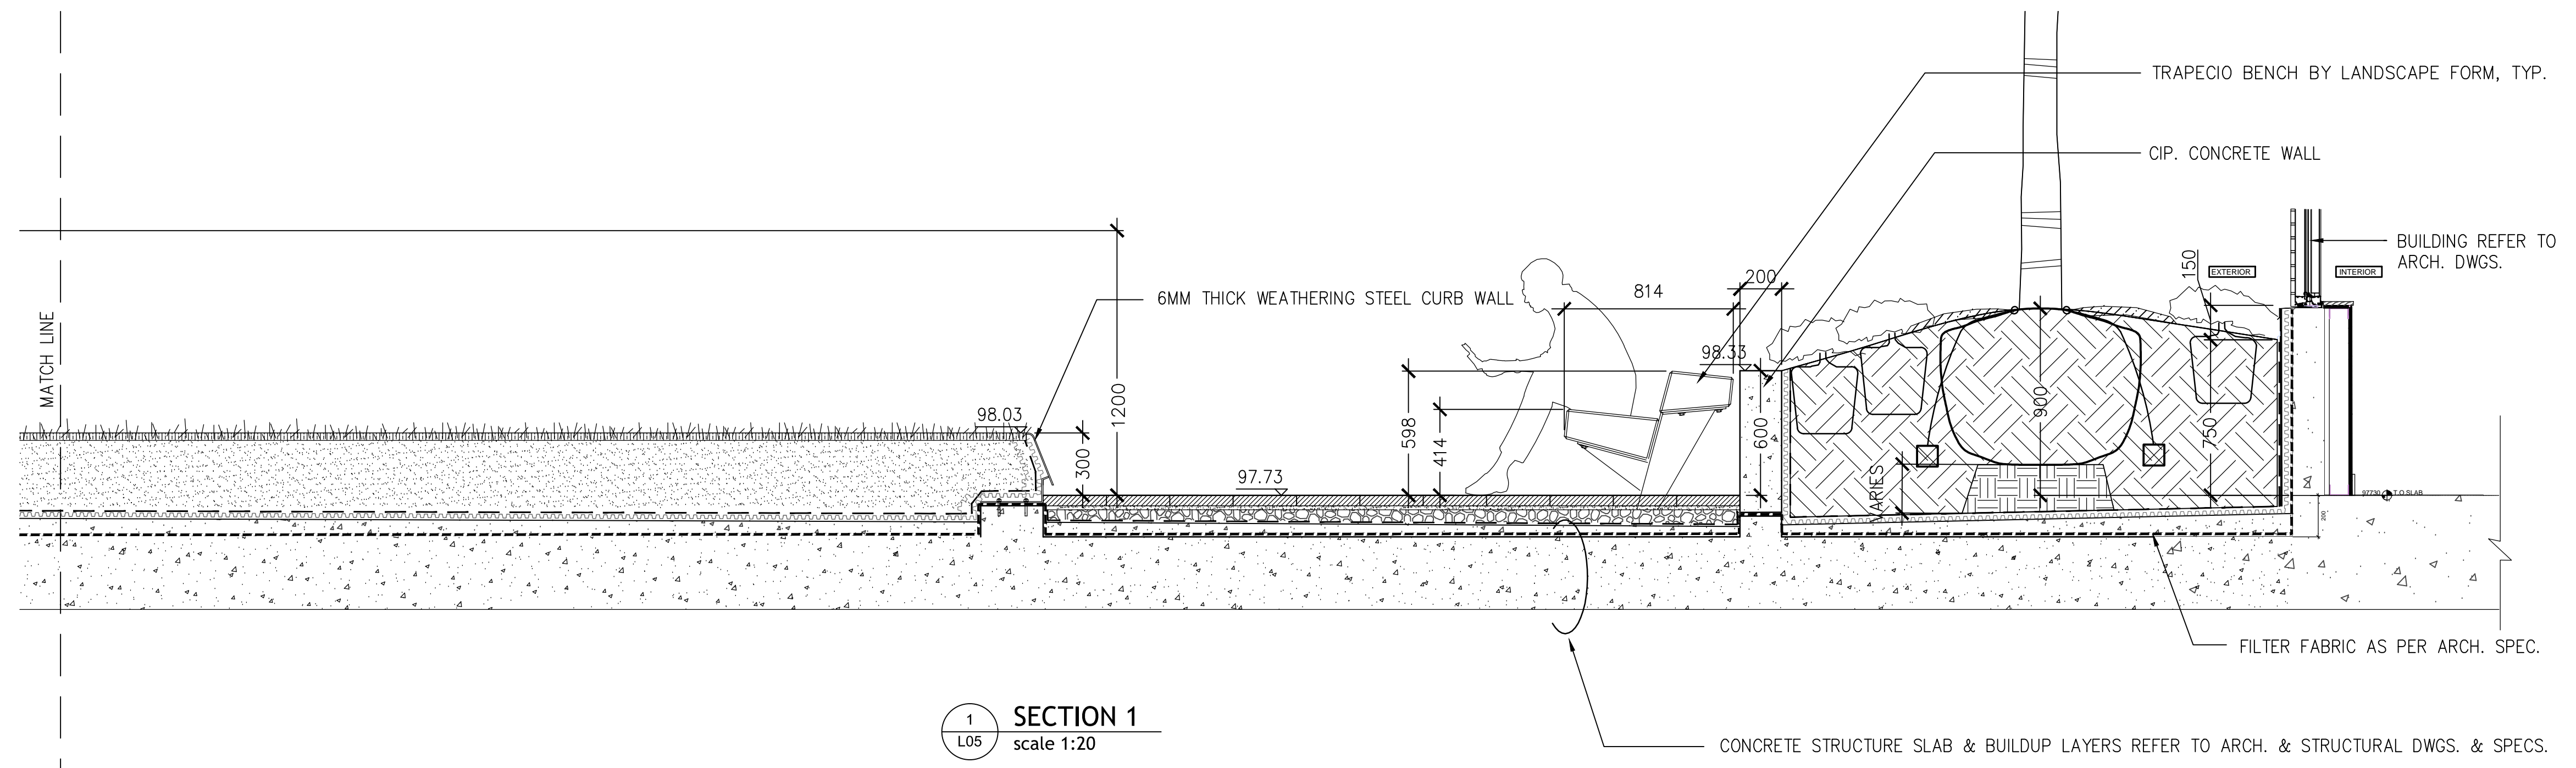

SECTION 1
scale 1:20

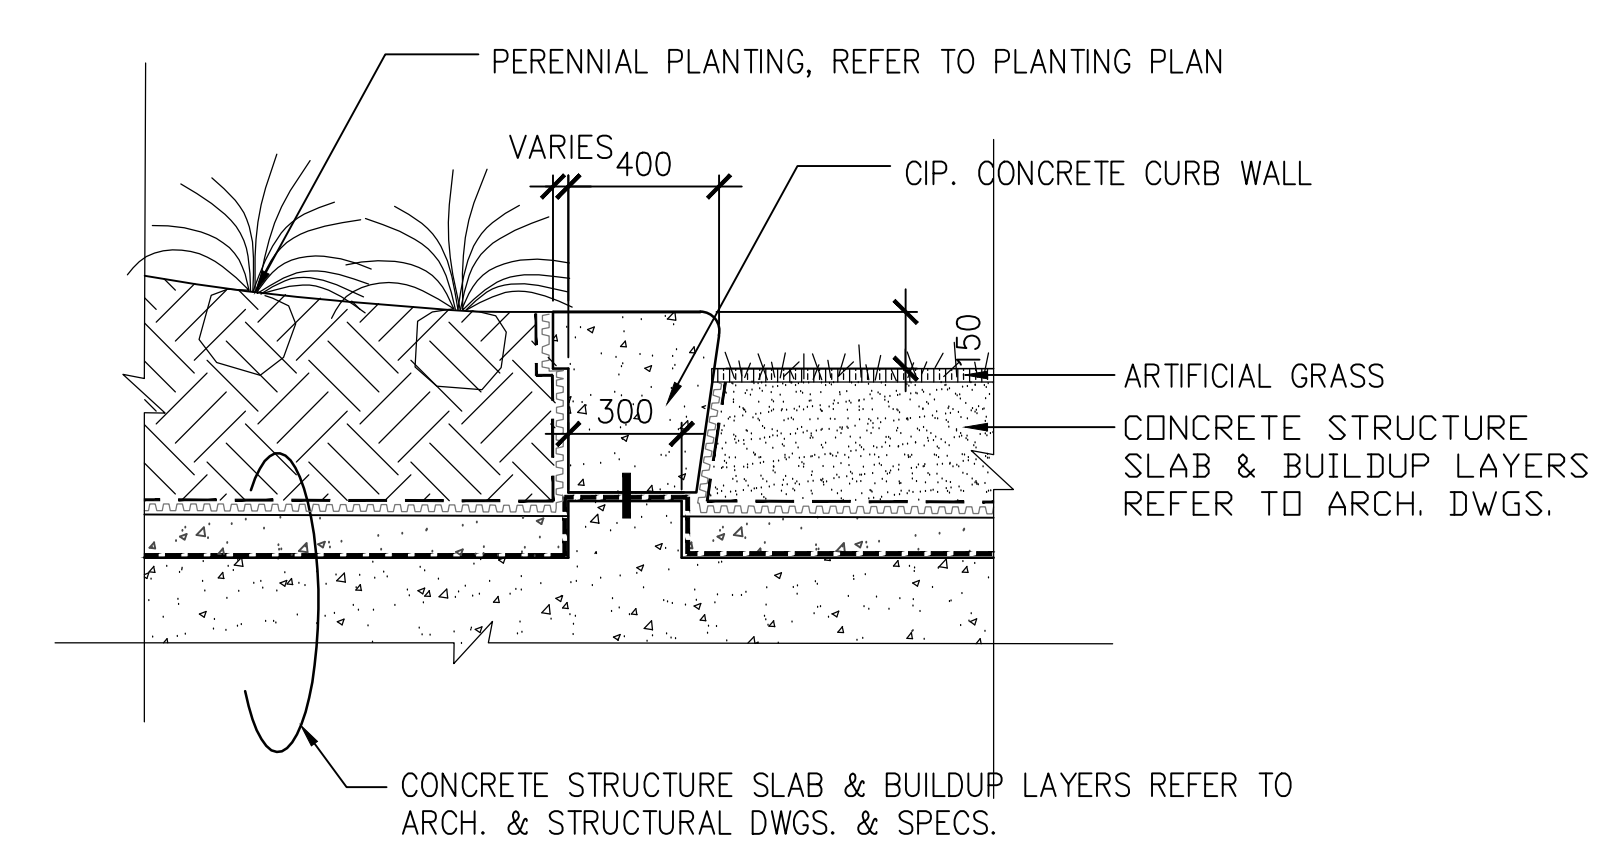

CIP. CONCRETE CURB WALL DETAILS, TYP.
scale 1:20

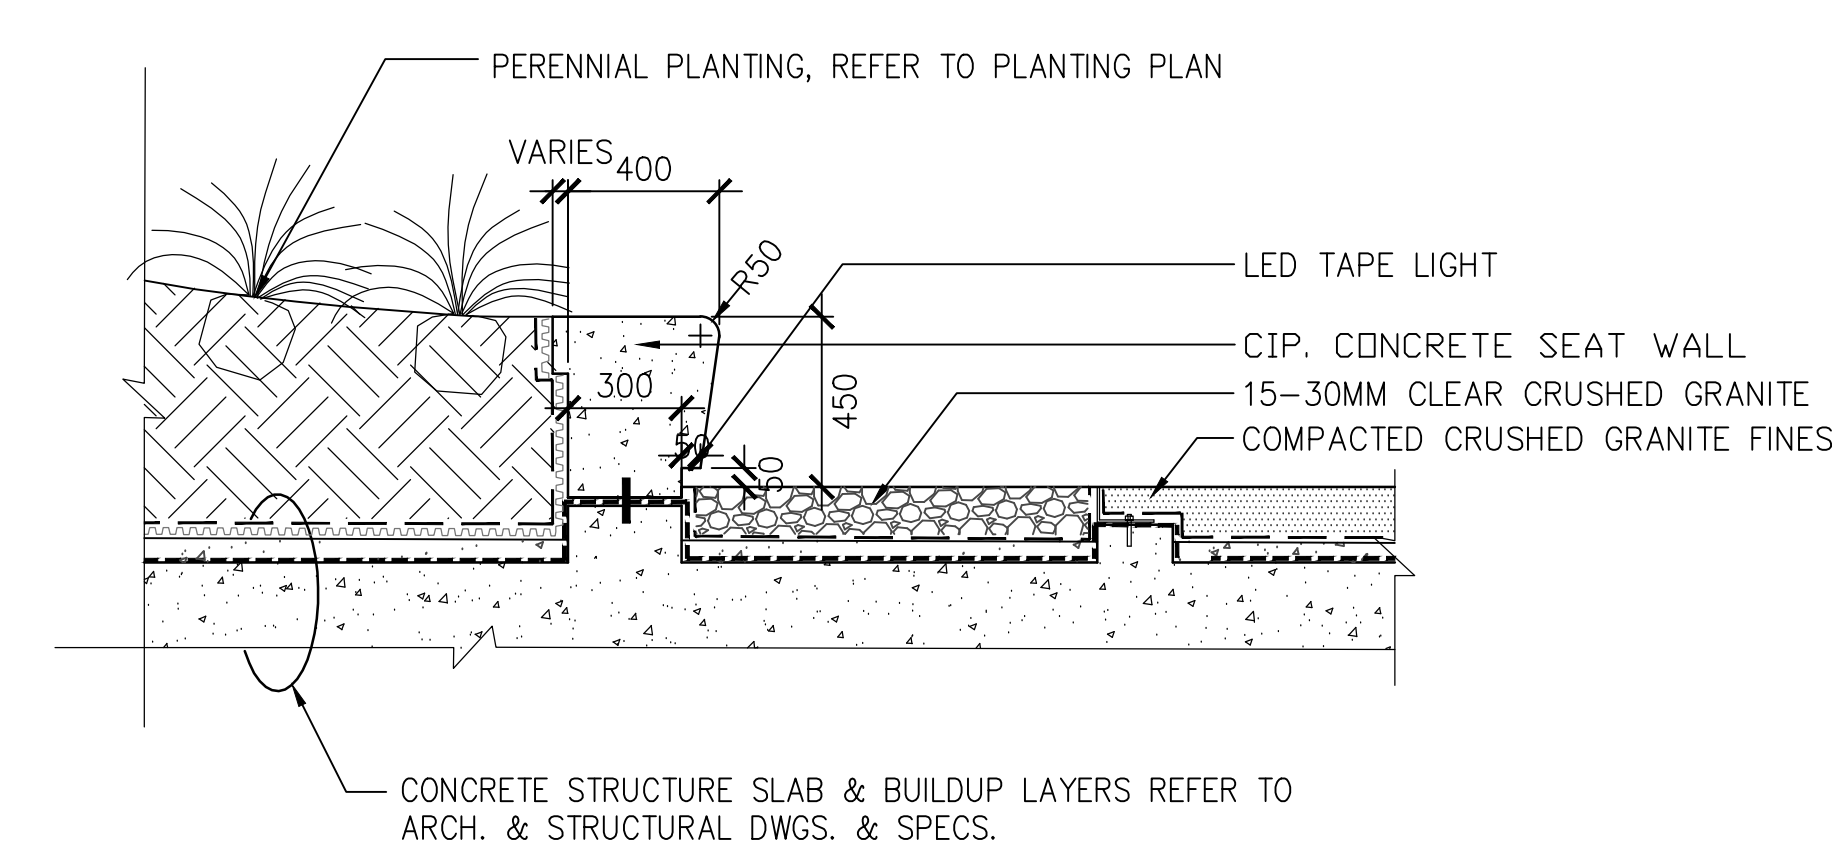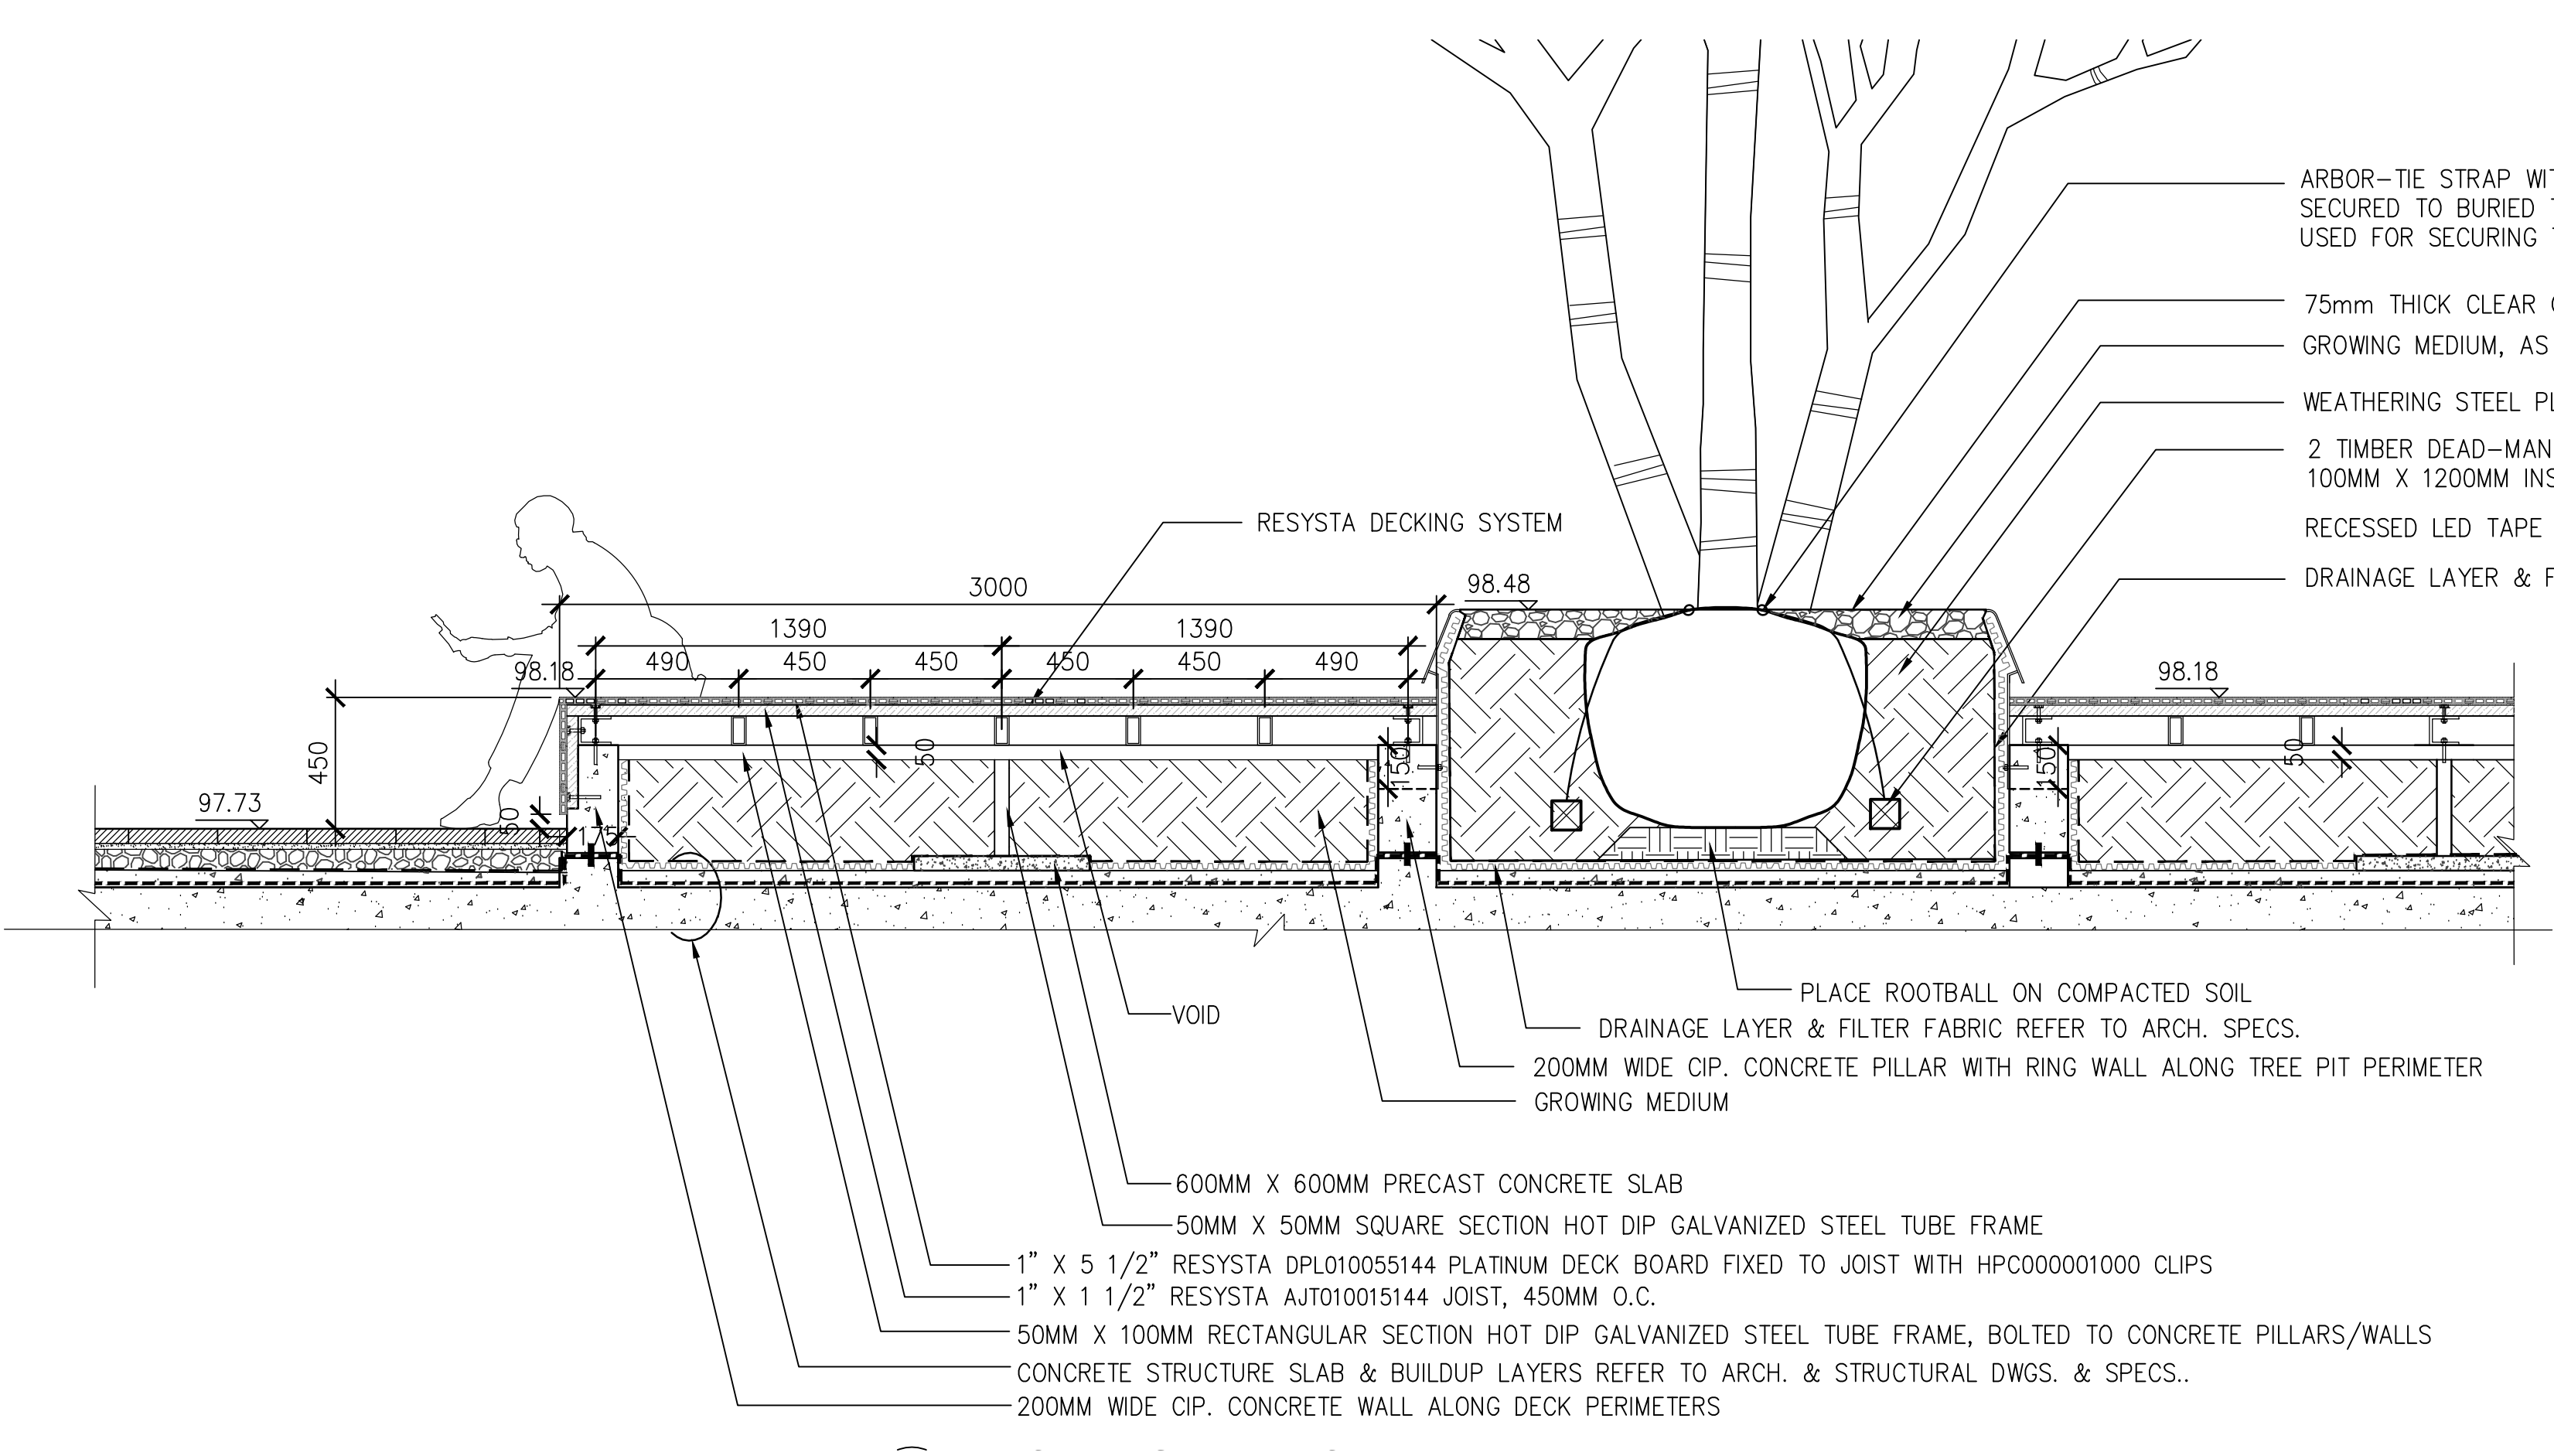

CIP. CONCRETE SEAT WALL DETAILS, TYP.
scale 1:20

METRIC
THIS DRAWING IS COPYRIGHTED AND MUST NOT BE USED, REPRODUCED, OR REVISED WITHOUT WRITTEN PERMISSION.
ALL DIMENSIONS ARE METRIC UNLESS OTHERWISE NOTED. VERIFY DIMENSIONS. DO NOT SCALE THIS DRAWING.
REPORT INCONSISTENCIES AND OMISSIONS TO THE CONSULTANT FOR CLARIFICATION BEFORE COMMENCING WITH THE WORK.
DEVIATIONS FROM THE CONTRACT DOCUMENTS WITHOUT WRITTEN APPROVAL FROM THE CONSULTANT ARE SUBJECT TO CORRECTION AT THE CONTRACTOR'S EXPENSE.

UBC EXCHANGE
GAGE SOUTH RESIDENCE

5960 Student Union Boulevard, Vancouver, BC V6T 1Z1

LANDSCAPE
DETAILS


DRAWN: YY CHECKED: MT

L05


ISSUED FOR

- 1 2016-04-18 Issued for 30% Coordination
- 2 2016-06-30 Issued for 60% Coordination
- 3 2016-08-31 Issued for 99% Coordination
- 4 2016-09-23 Re-issued for DP


FOR INFORMATION ONLY
NOT FOR CONSTRUCTION

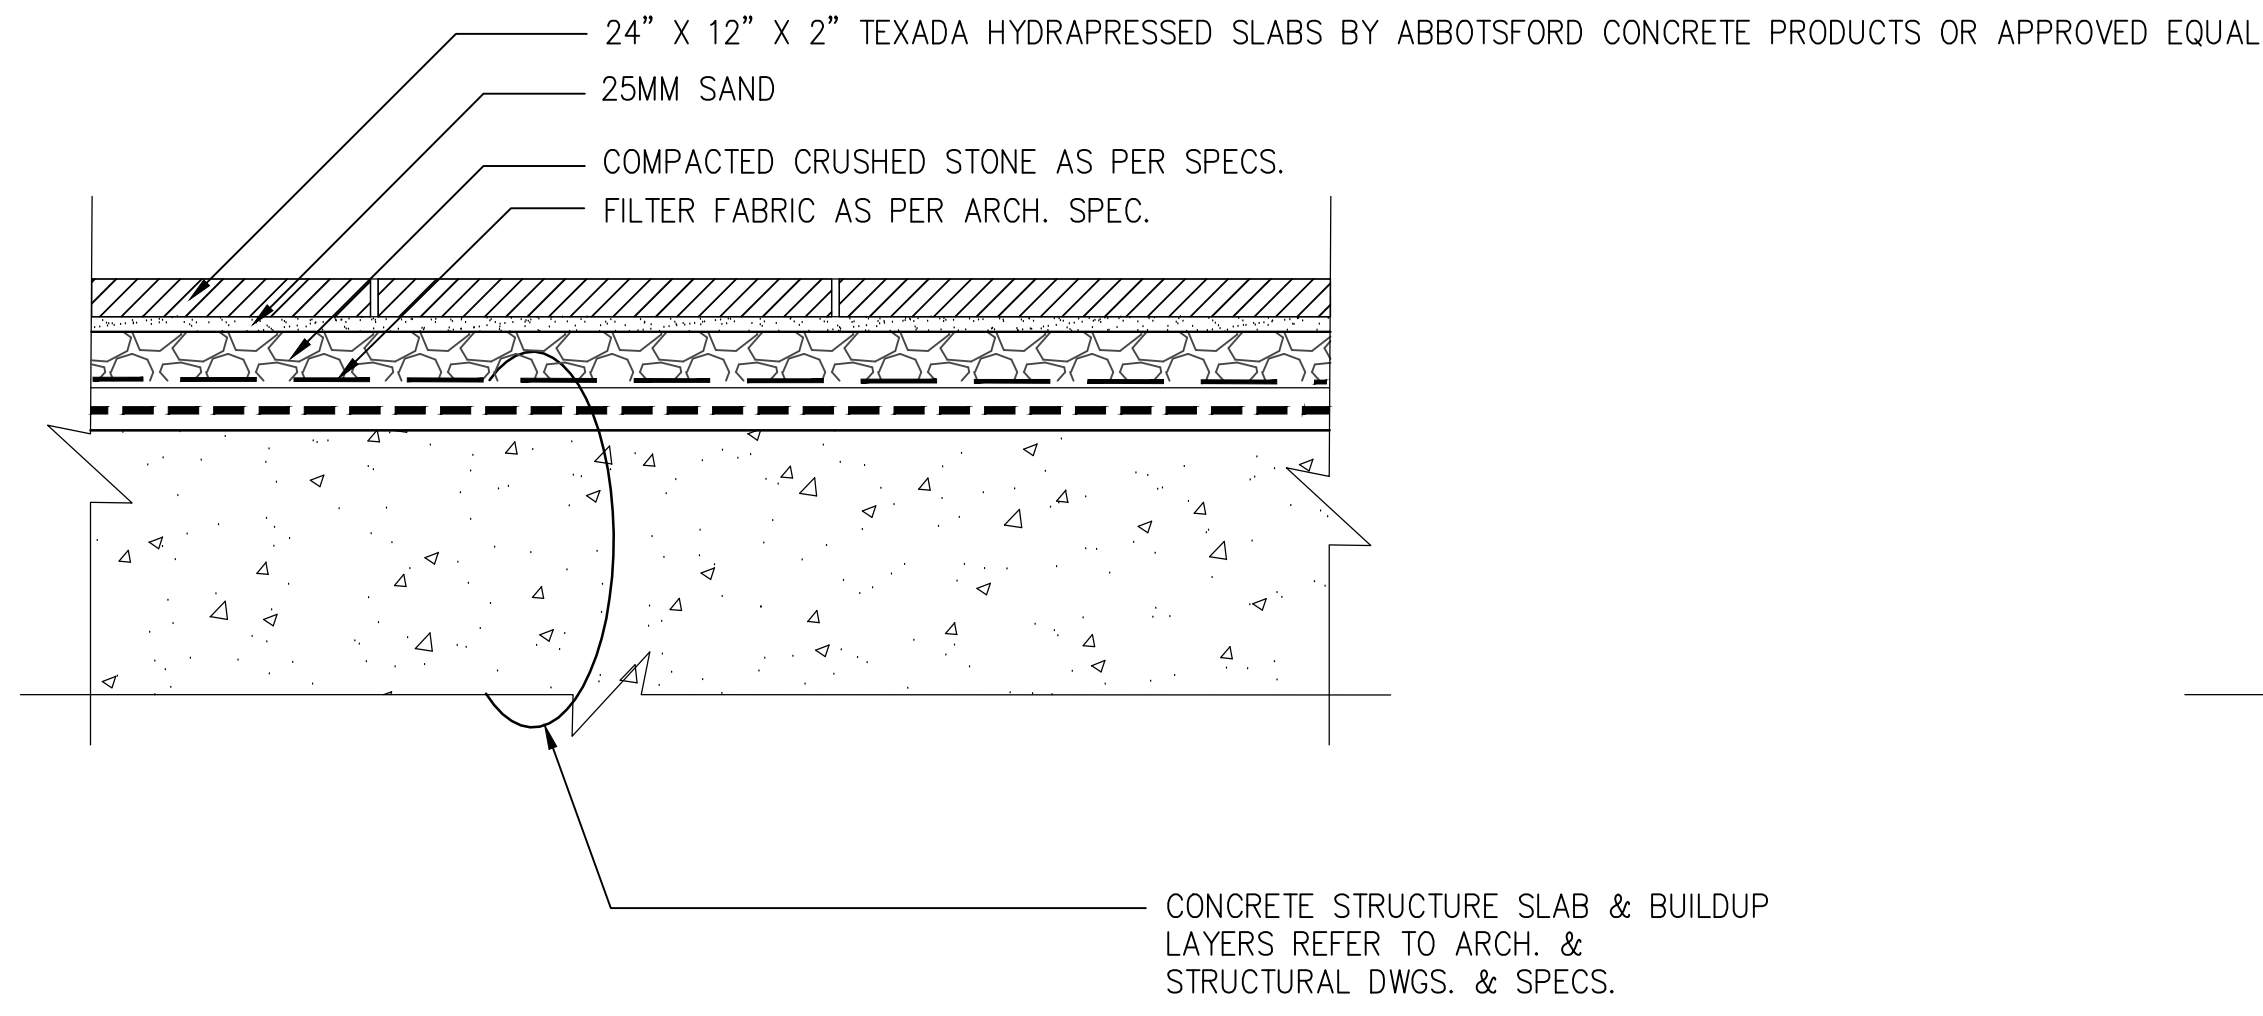


1 CONCRETE UNIT PAVING SLAB DETAILS, TYP.
L06 scale 1:10

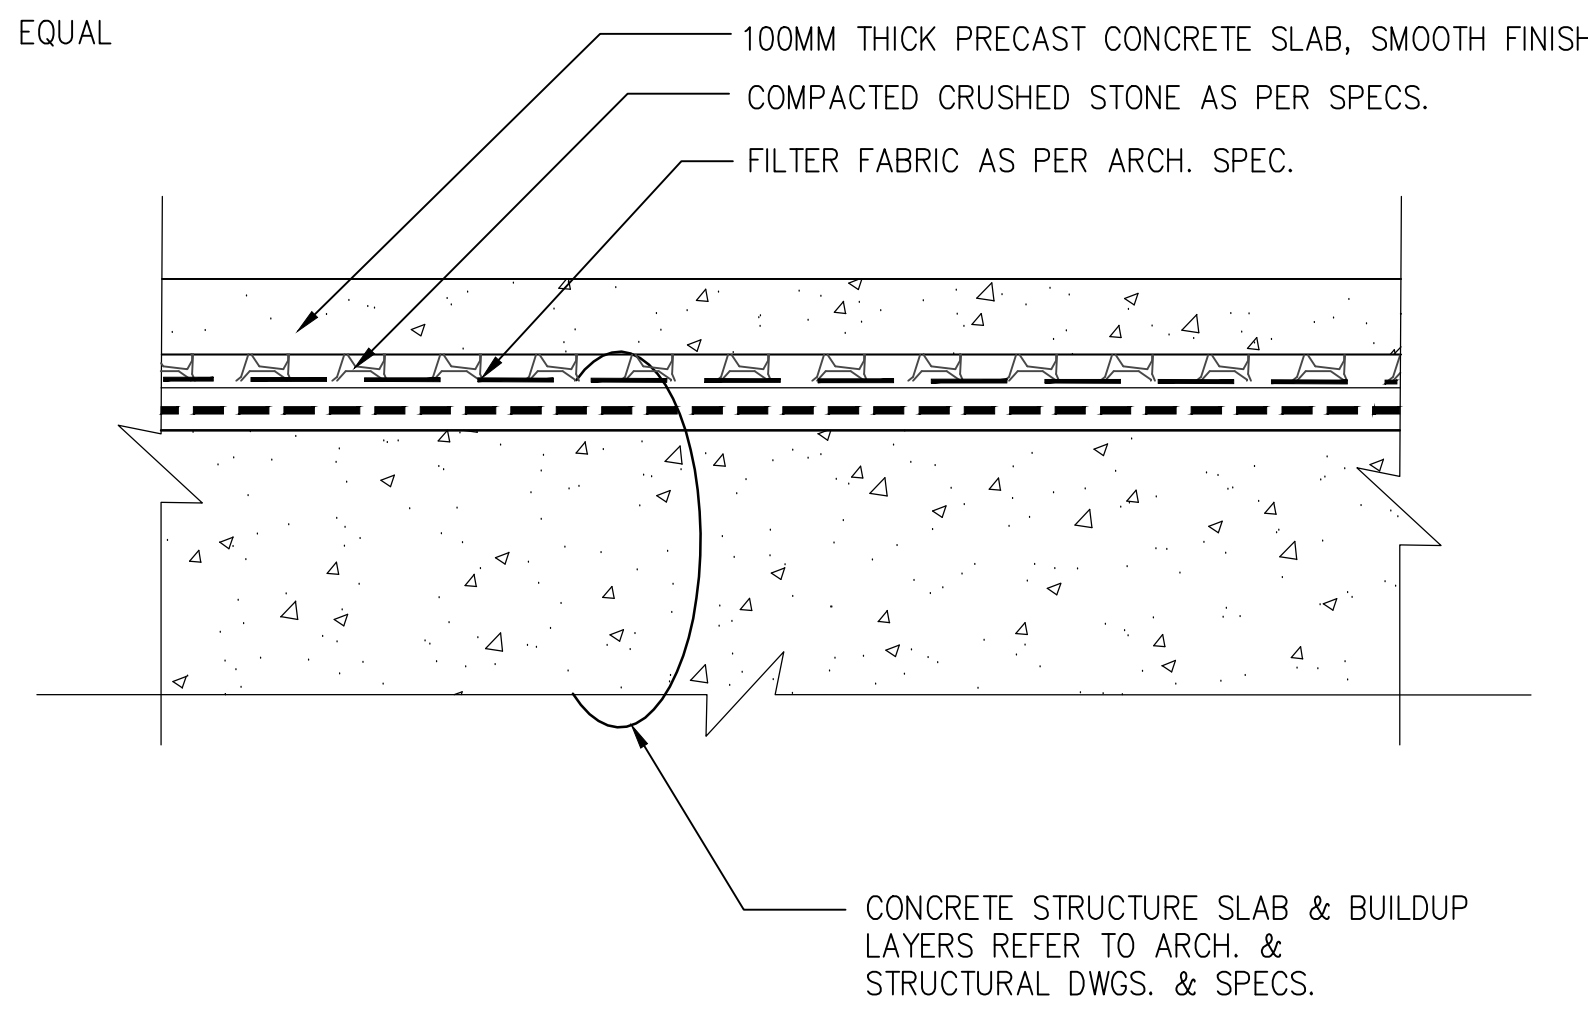


2 PRECAST ACCENT CONCRETE SLAB DETAILS, TYP.
L06 scale 1:10

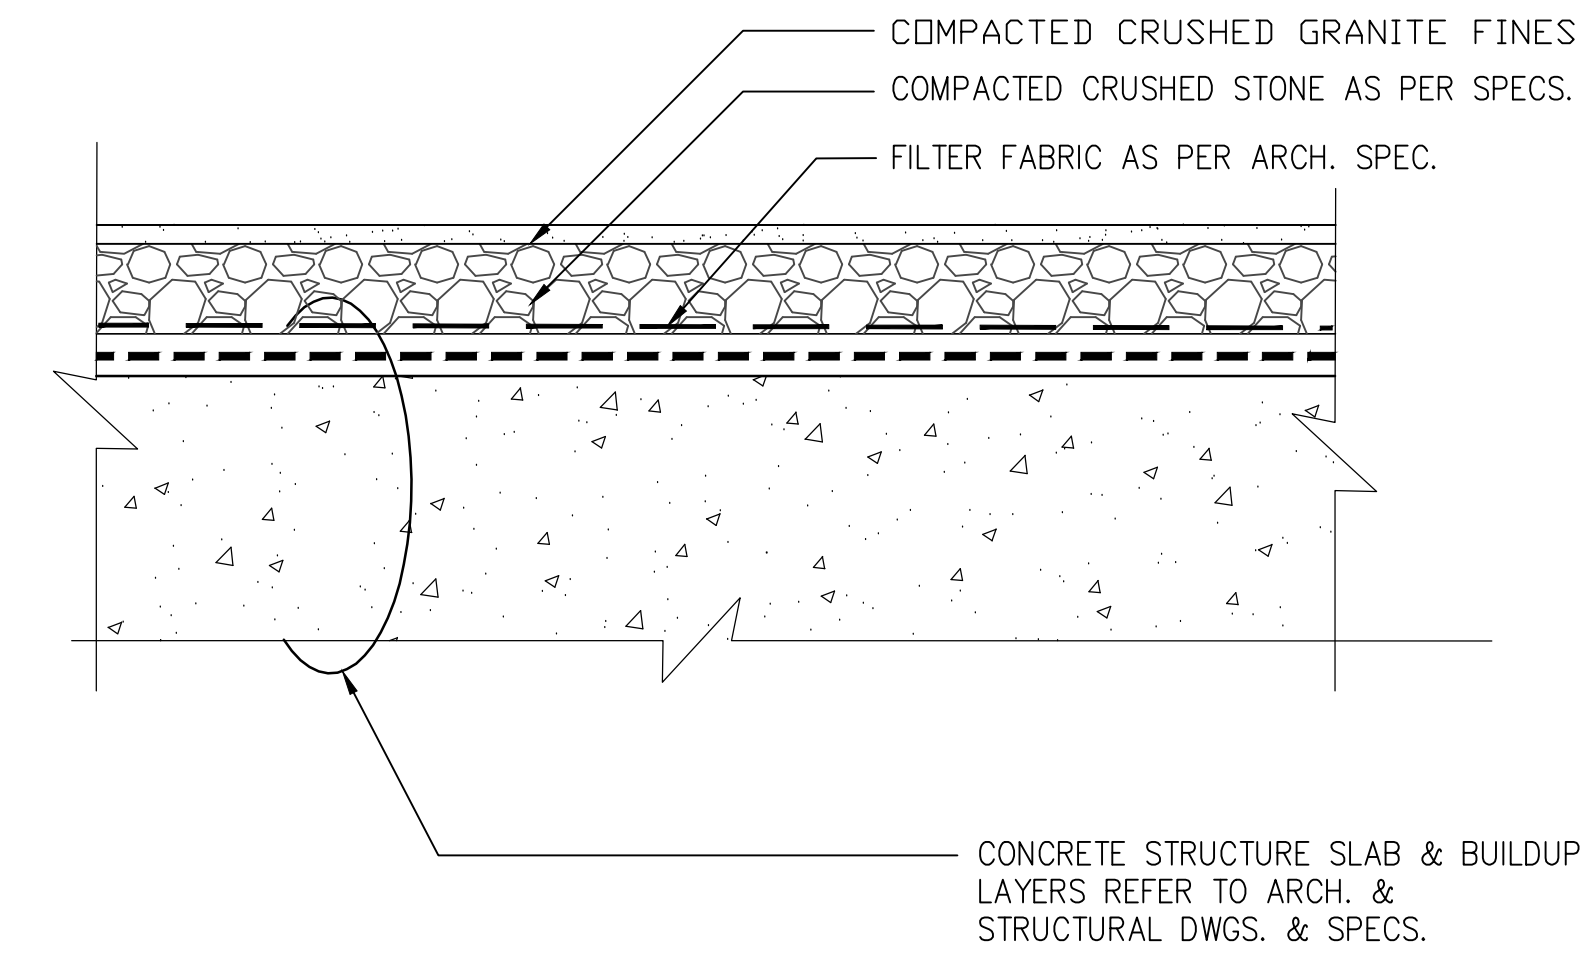


3 BOCCIE COURT W/ COMPACTED CRUSHED GRANITE FINES
L06 scale 1:10

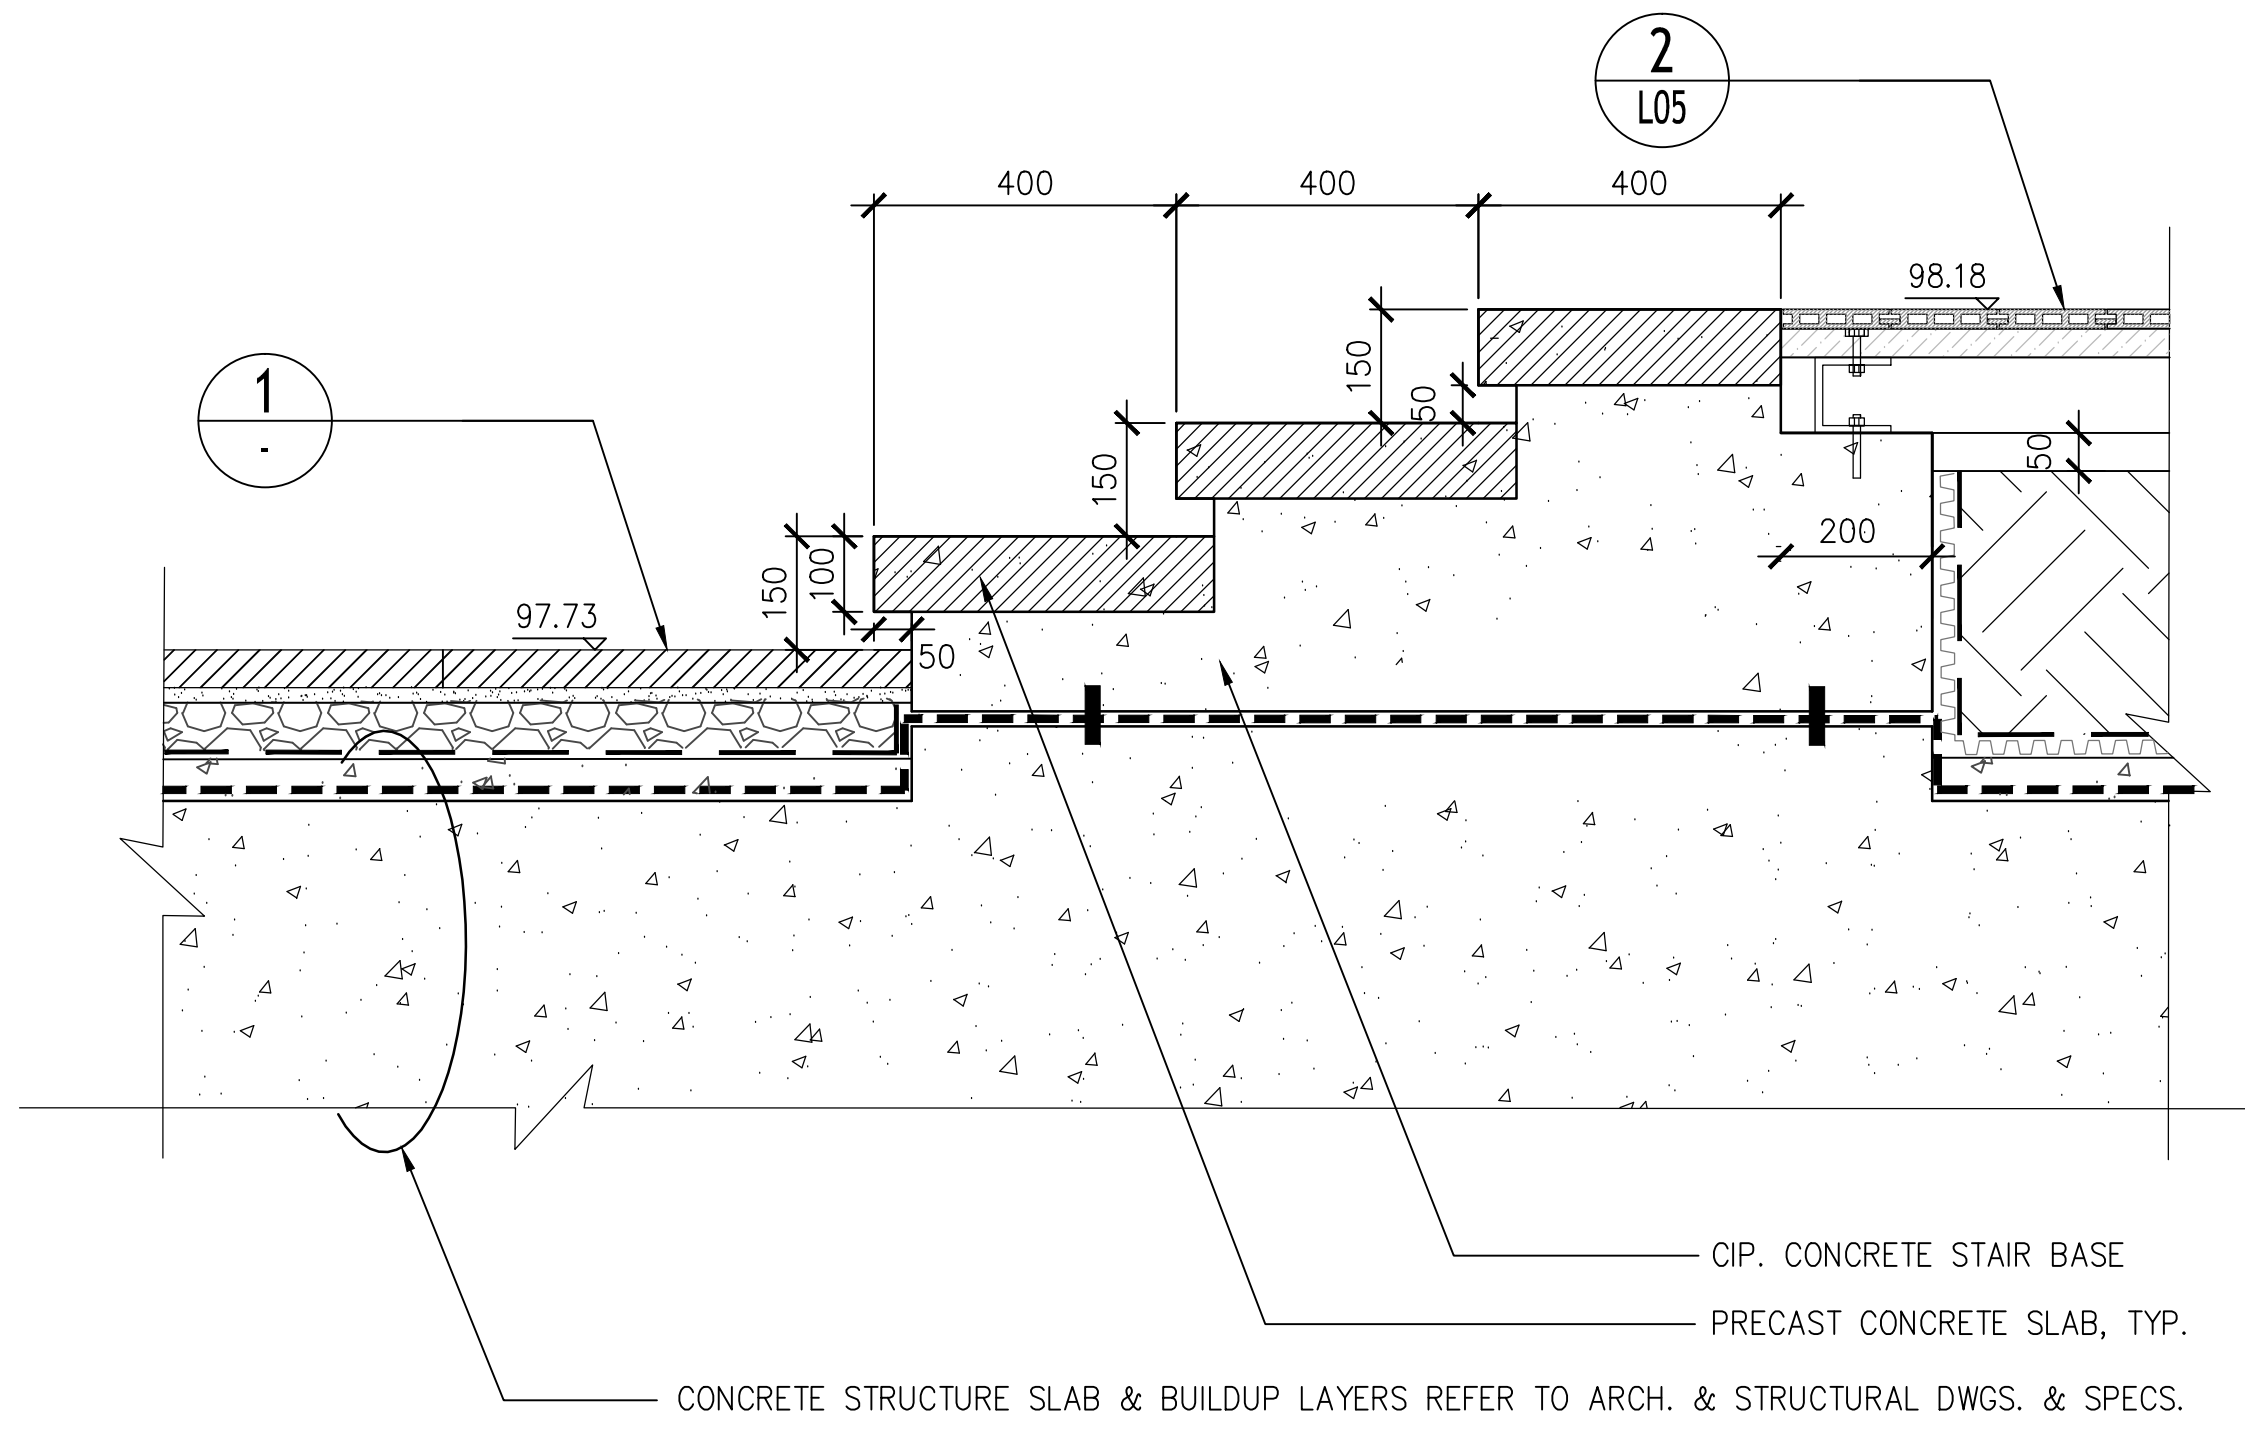


4 CONCRETE STAIR DETAILS, TYP.
L06 scale 1:10

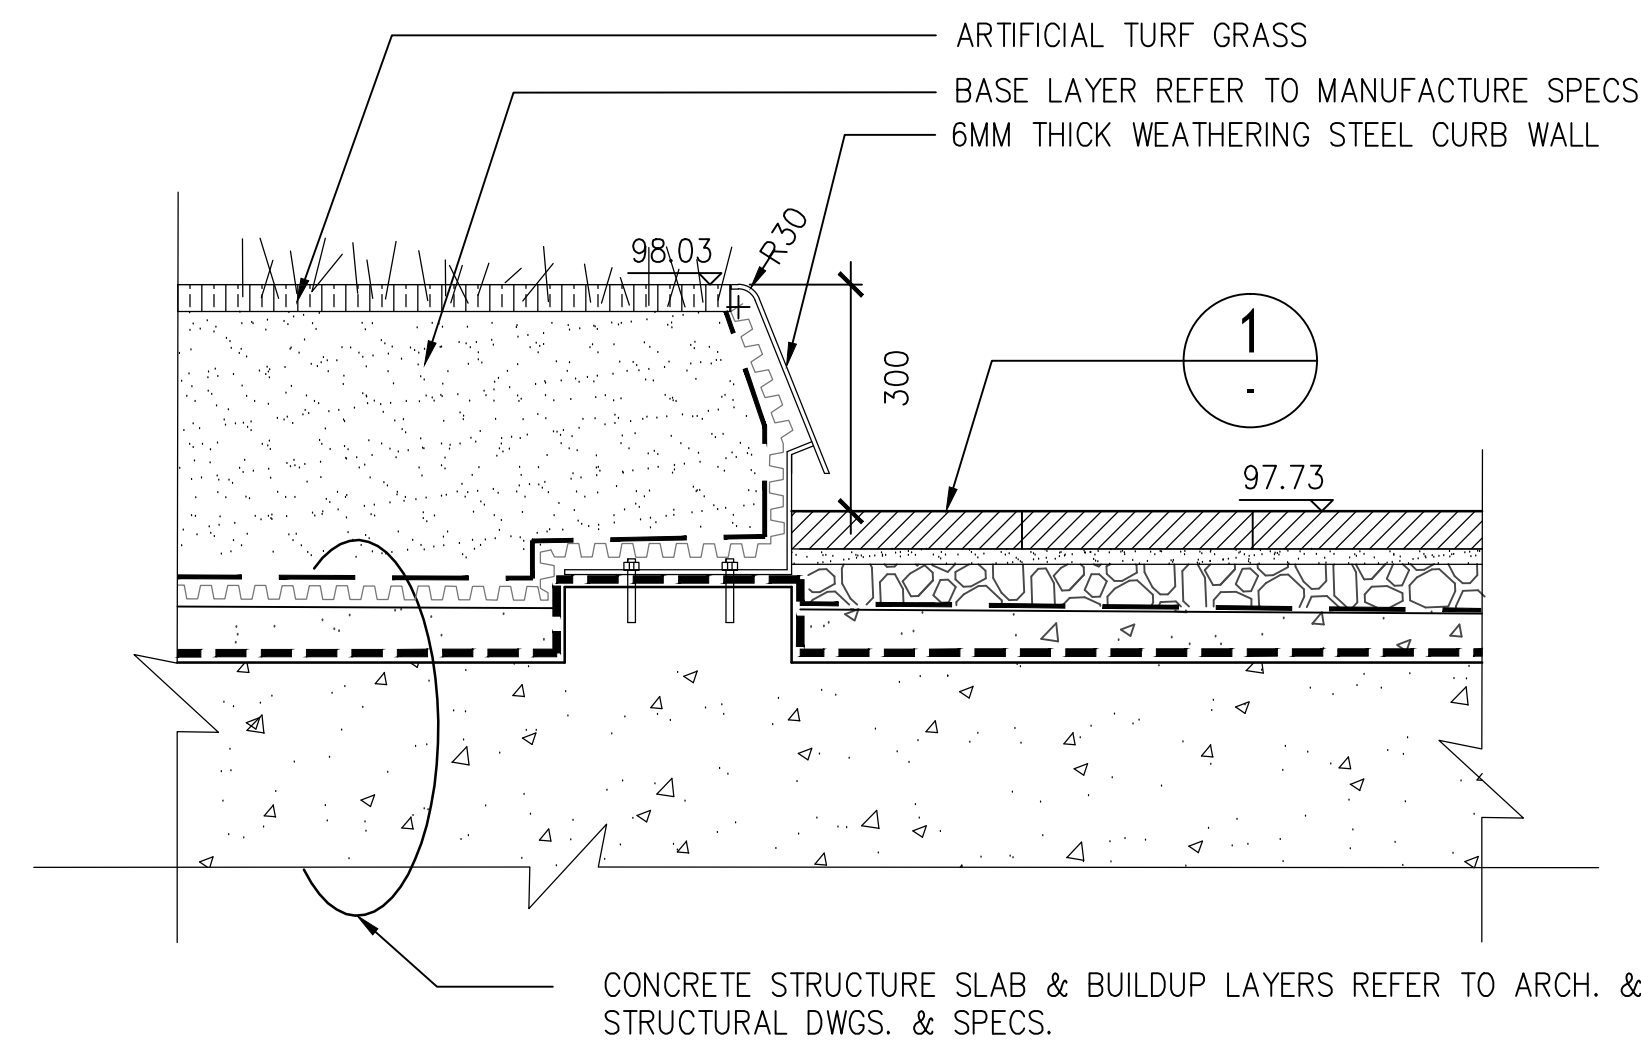


5 INCLINED STEEL CURB WALL DETAILS
L06 scale 1:10

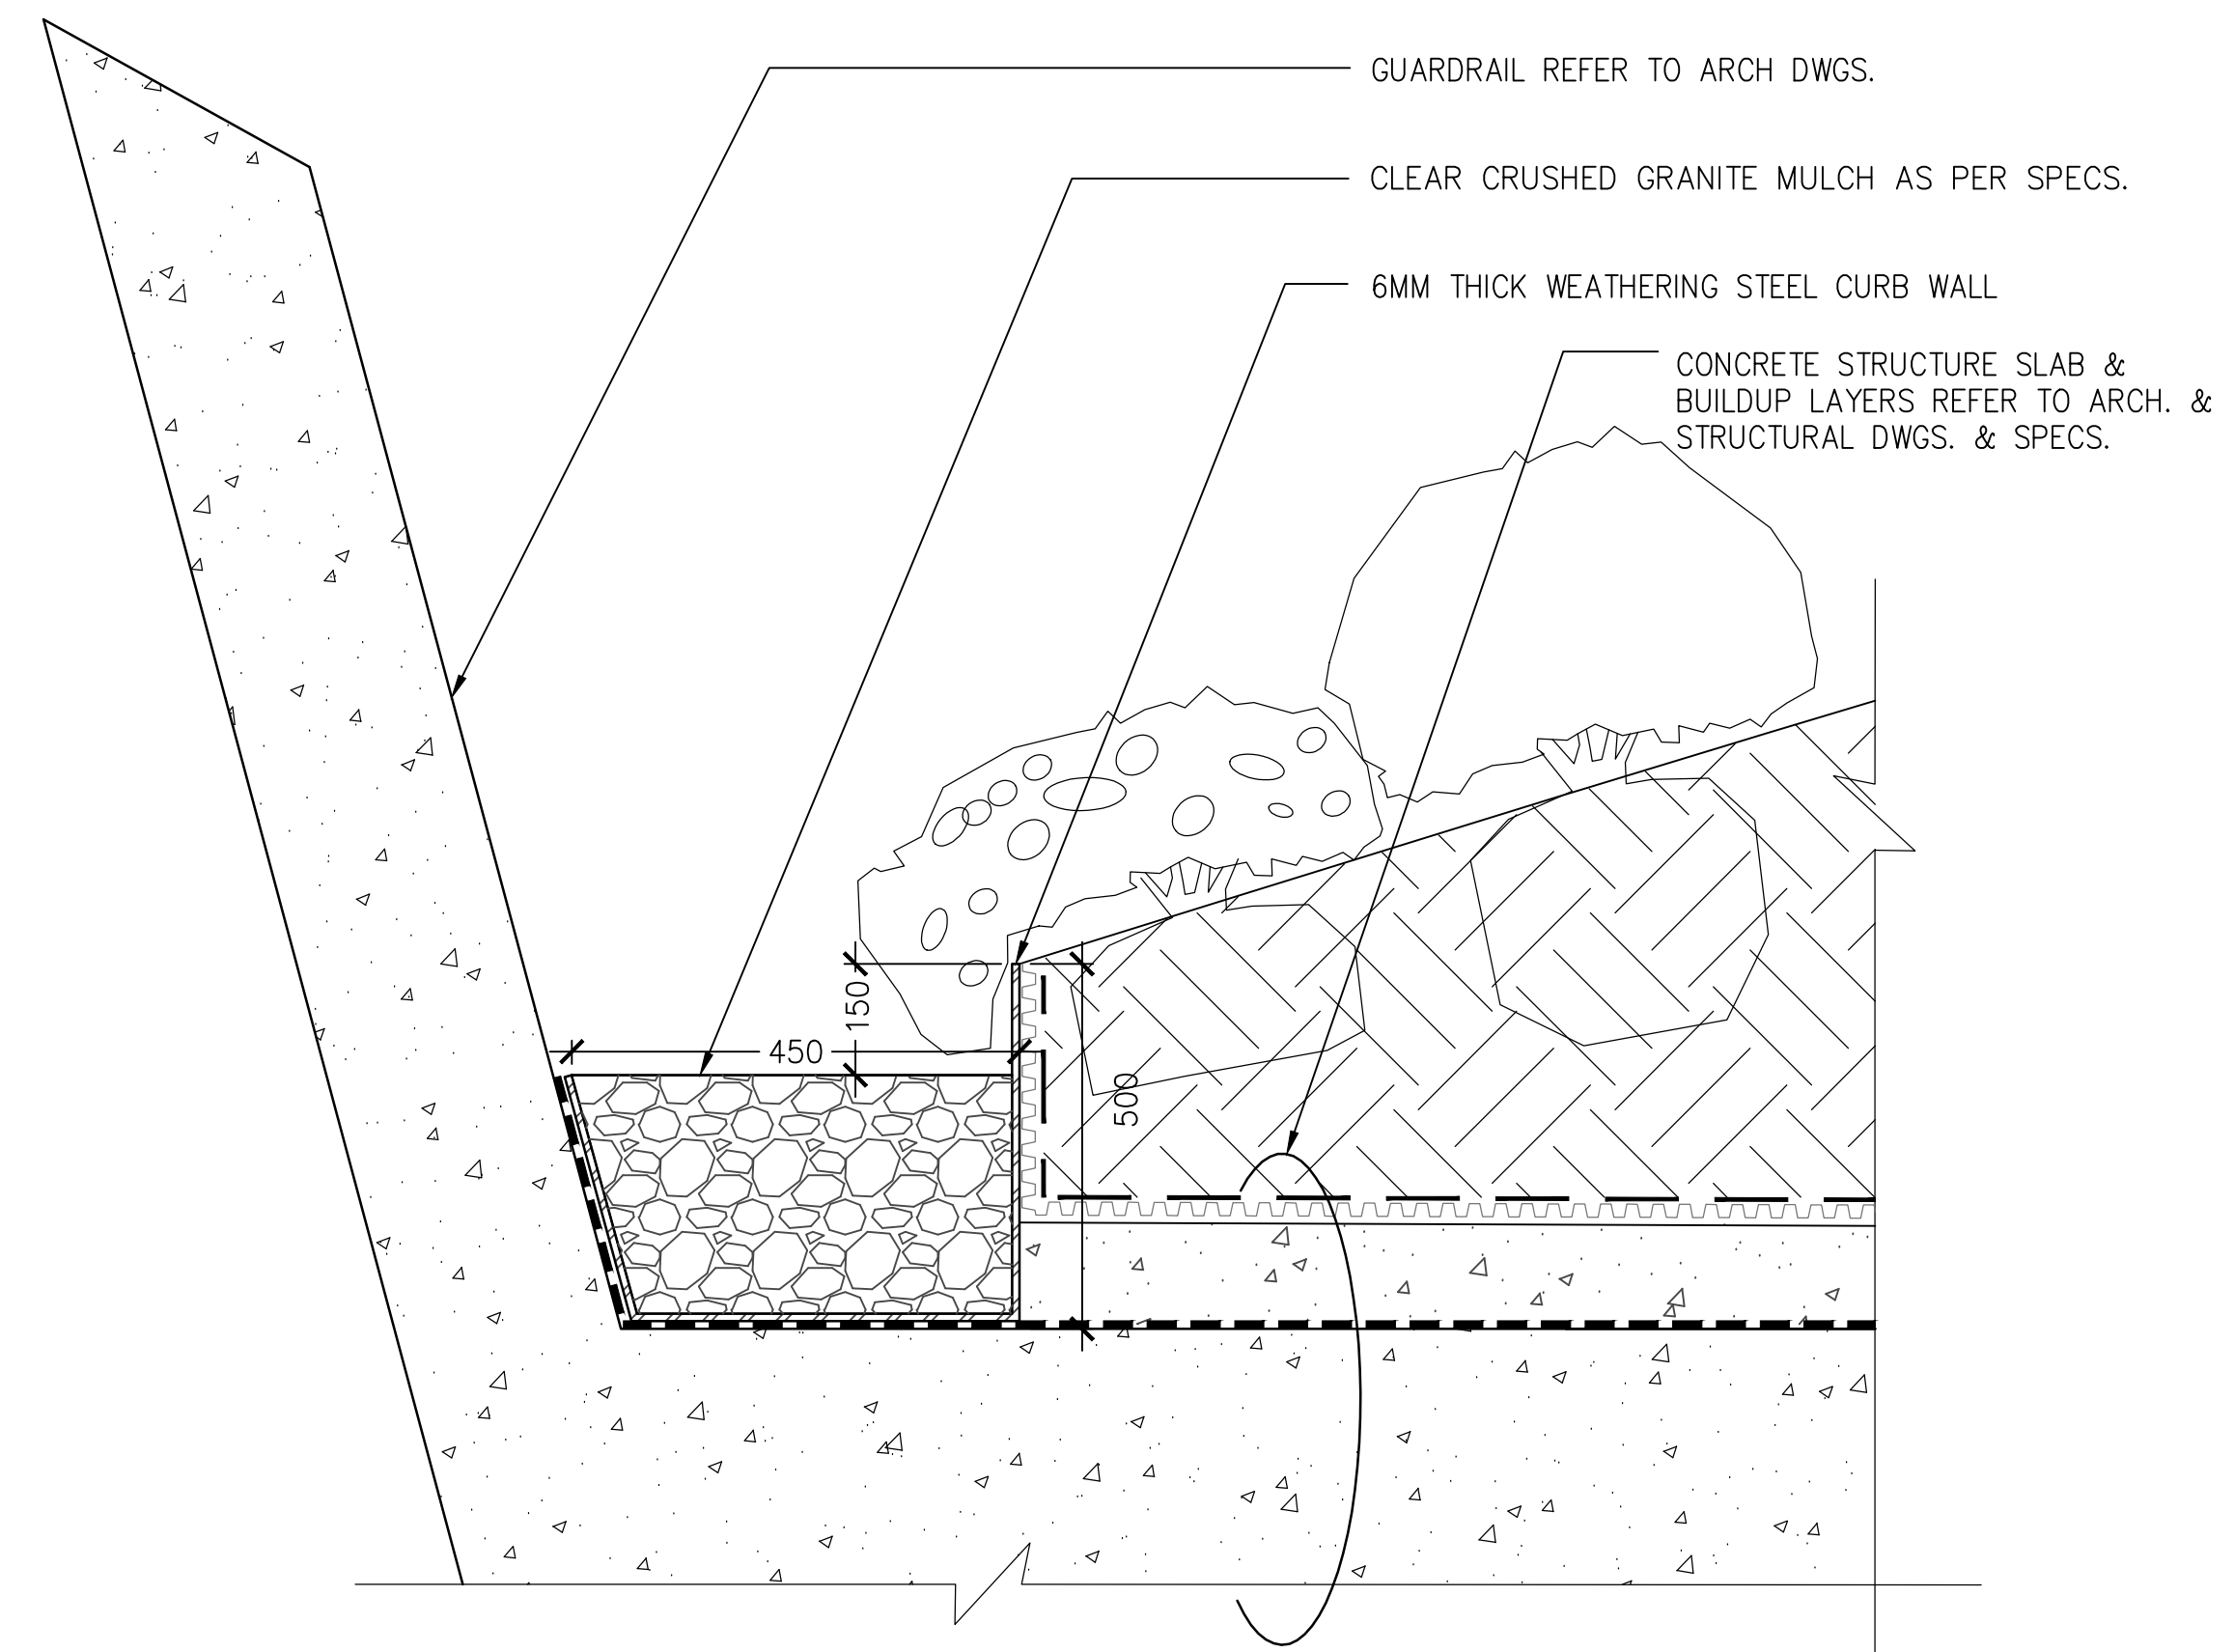


6 STEEL STRAIGHT CURB WALL DETAILS
L06 scale 1:10

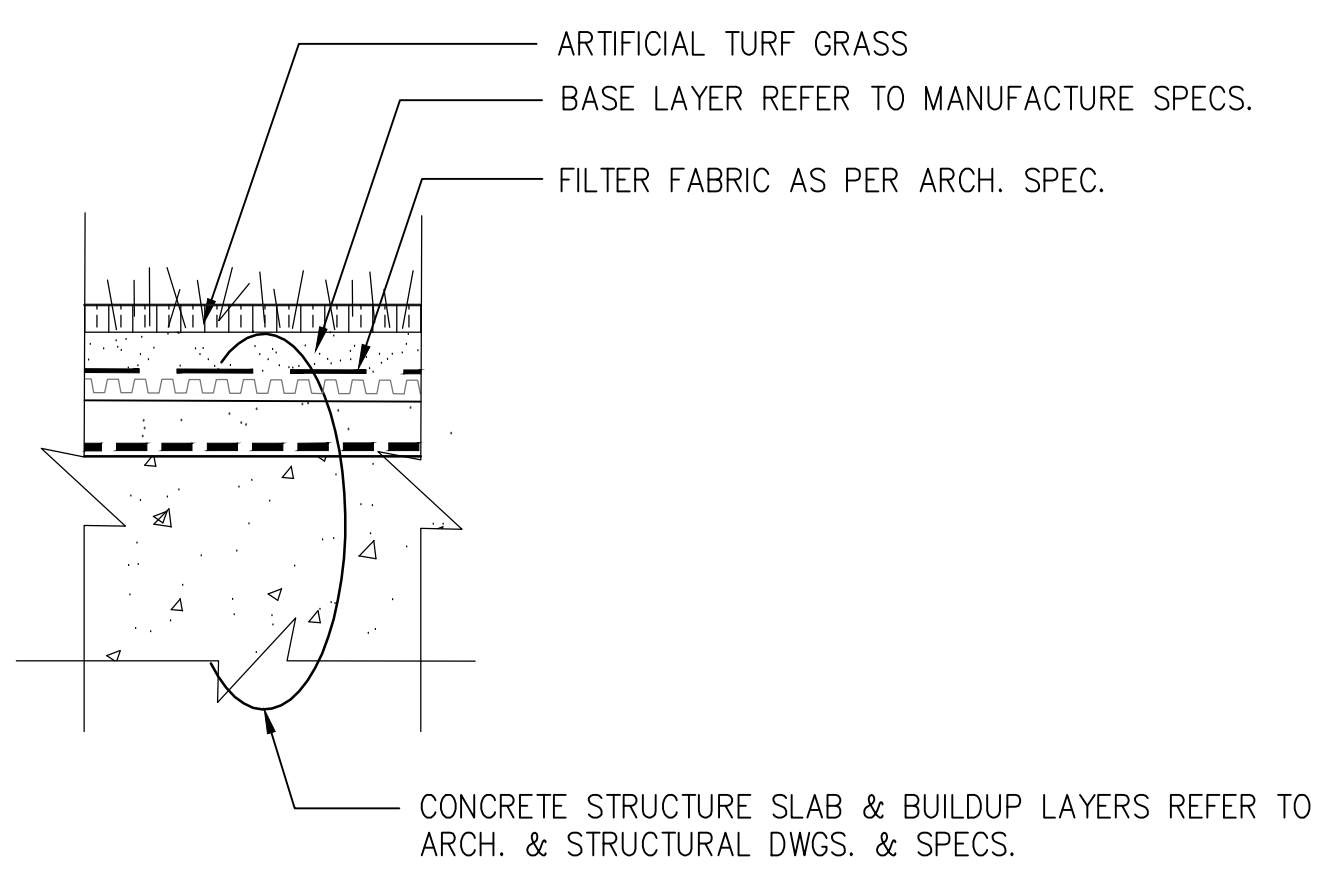

7 ARTIFICIAL GRASS DETAILS
L06 scale 1:10

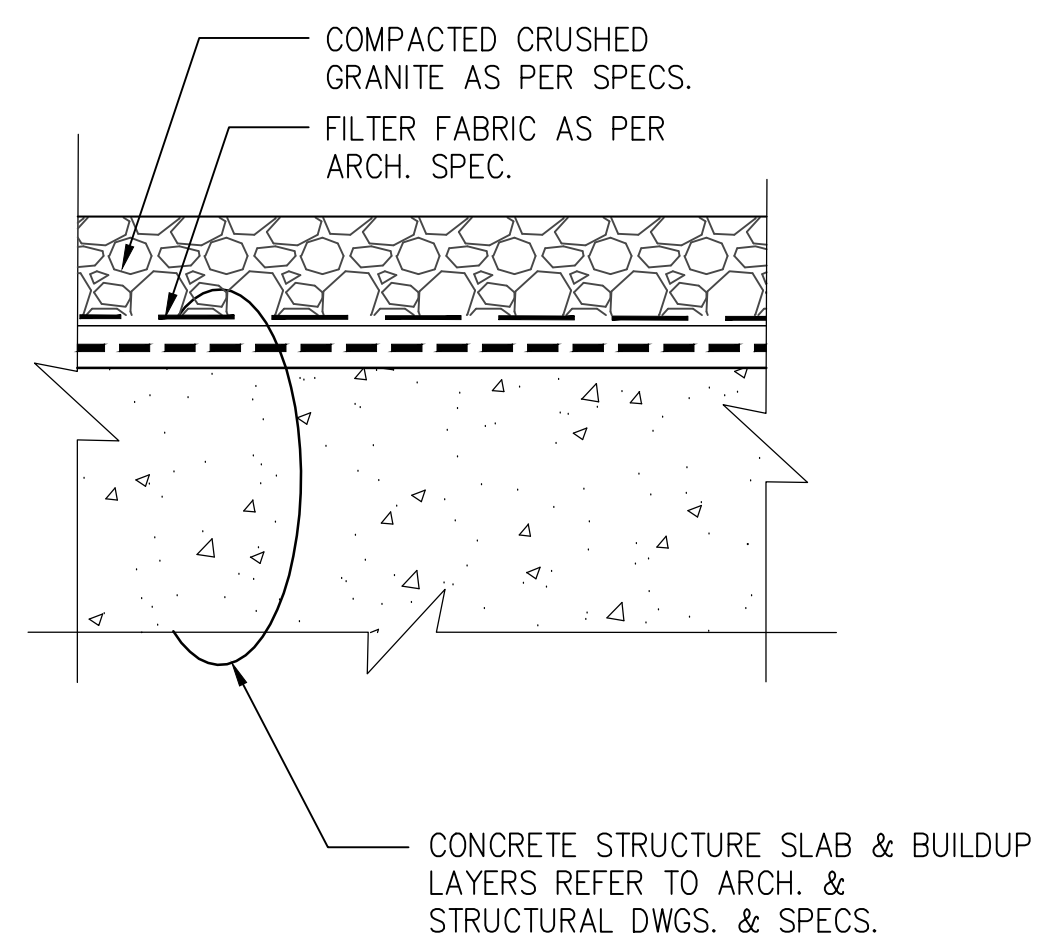

8 CRUSHED GRANITE PAVING
L06 scale 1:10

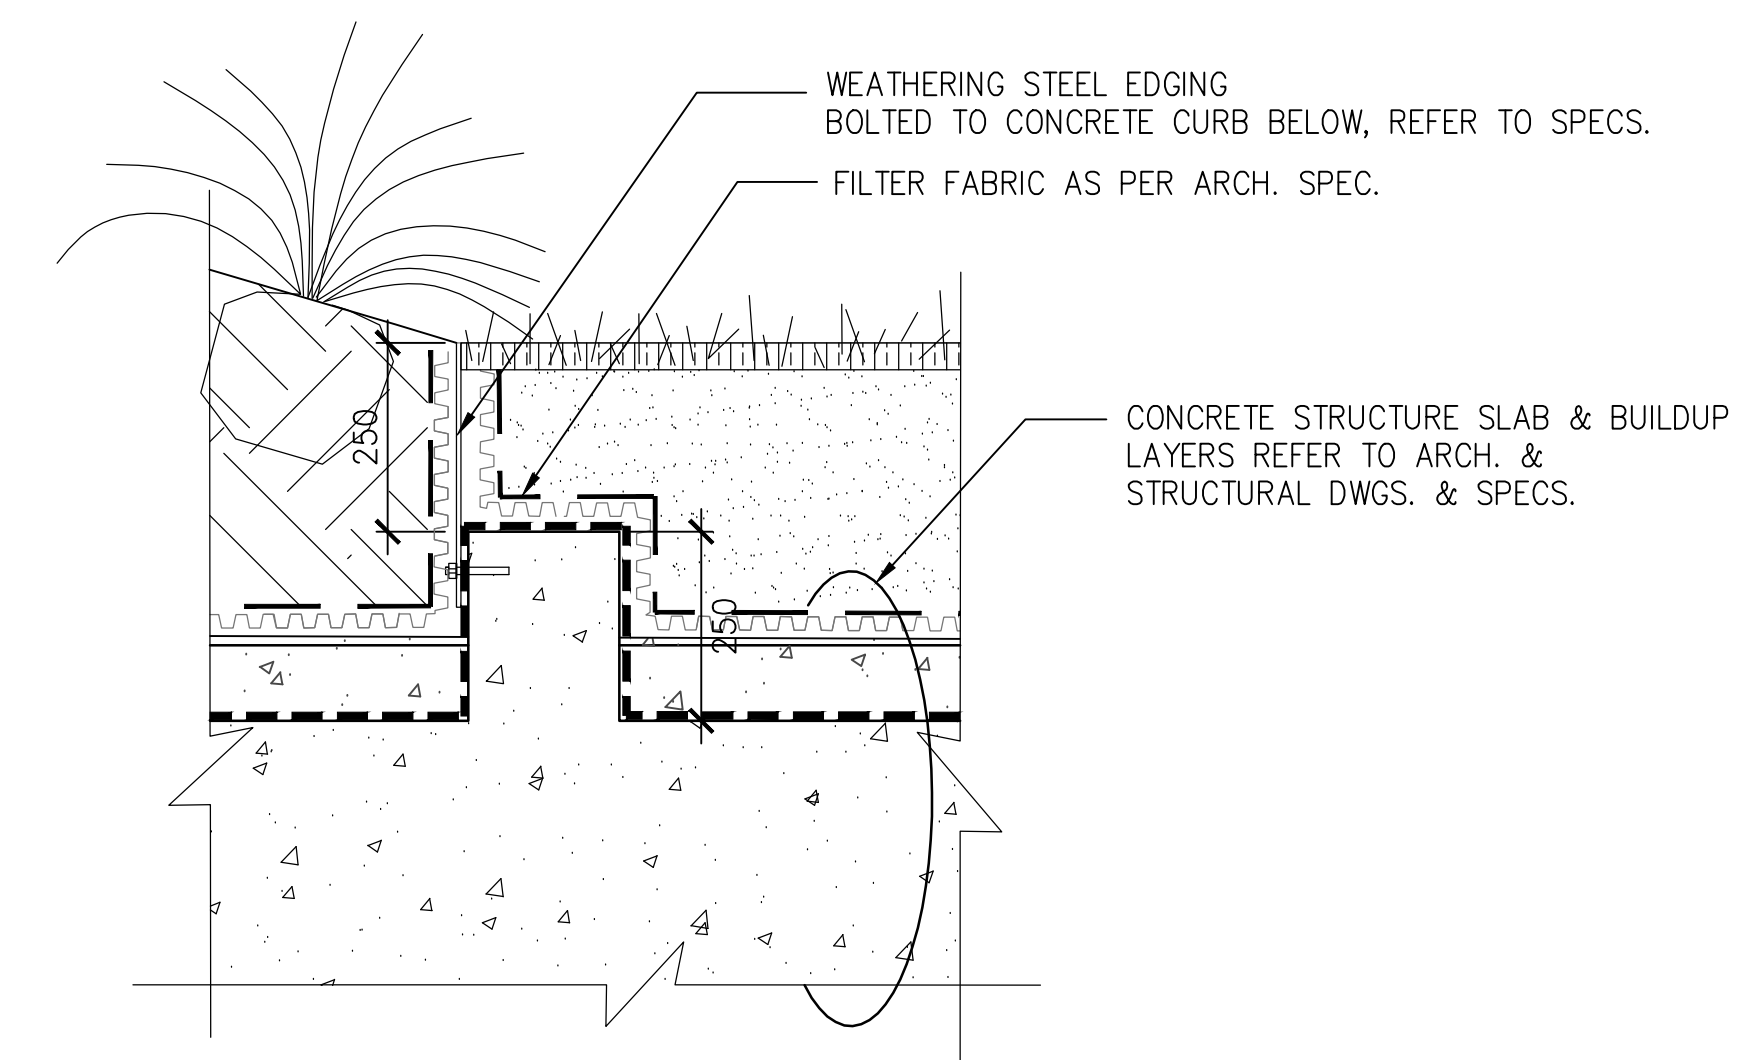

9 WEATHERING STEEL EDGING
L06 scale 1:10

METRIC

THIS DRAWING IS COPYRIGHTED AND MUST NOT BE USED, REPRODUCED, OR REVISED WITHOUT WRITTEN PERMISSION.

ALL DIMENSIONS ARE METRIC UNLESS OTHERWISE NOTED. VERIFY DIMENSIONS. DO NOT SCALE THIS DRAWING.

REPORT INCONSISTENCIES AND OMISSIONS TO THE CONSULTANT FOR CLARIFICATION BEFORE COMMENCING WITH THE WORK.

DEVIATIONS FROM THE CONTRACT DOCUMENTS WITHOUT WRITTEN APPROVAL FROM THE CONSULTANT ARE SUBJECT TO CORRECTION AT THE CONTRACTOR'S EXPENSE.

SEAL

UBC EXCHANGE
GAGE SOUTH RESIDENCE

5960 Student Union Boulevard, Vancouver, BC V6T 1Z1

LANDSCAPE
DETAILS

DRAWN: YY


CHECKED: MT

L06


ISSUED FOR

- 1 2016-04-18 Issued for 30% Coordination
- 2 2016-06-30 Issued for 60% Coordination
- 3 2016-08-31 Issued for 99% Coordination
- 4 2016-09-23 Re-issued for DP


FOR INFORMATION ONLY
NOT FOR CONSTRUCTION

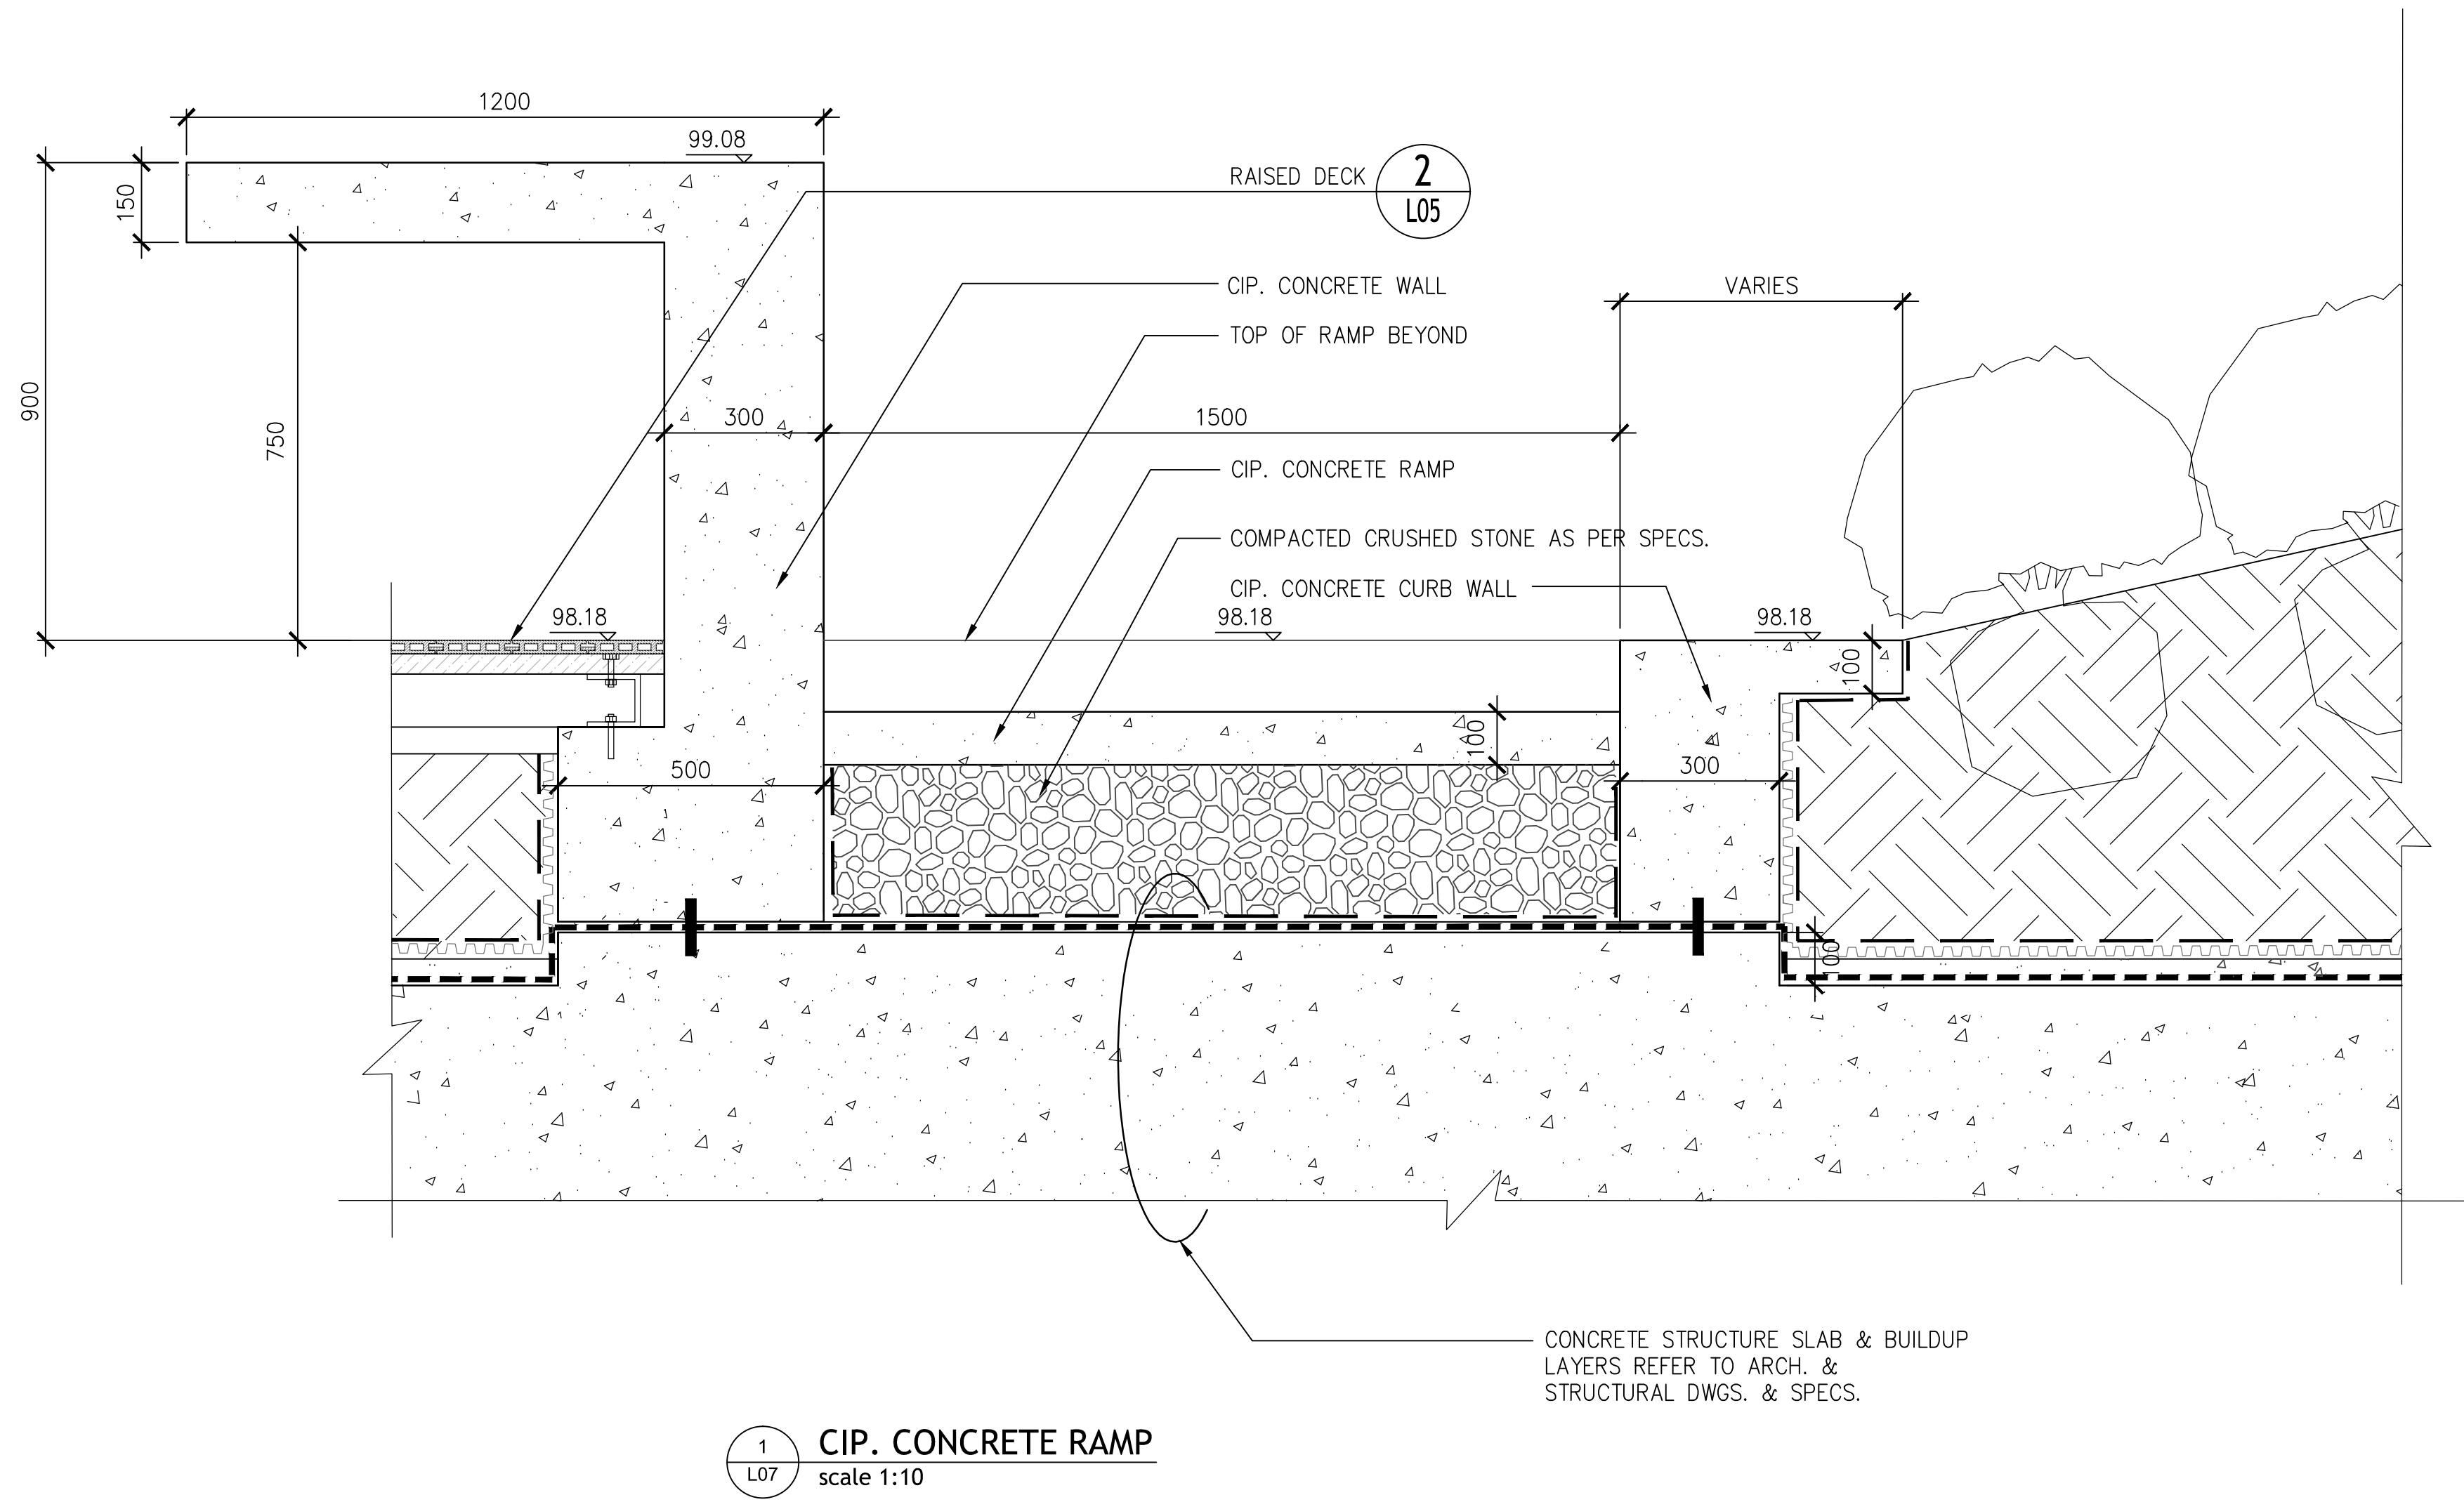

1 CIP. CONCRETE RAMP
scale 1:10

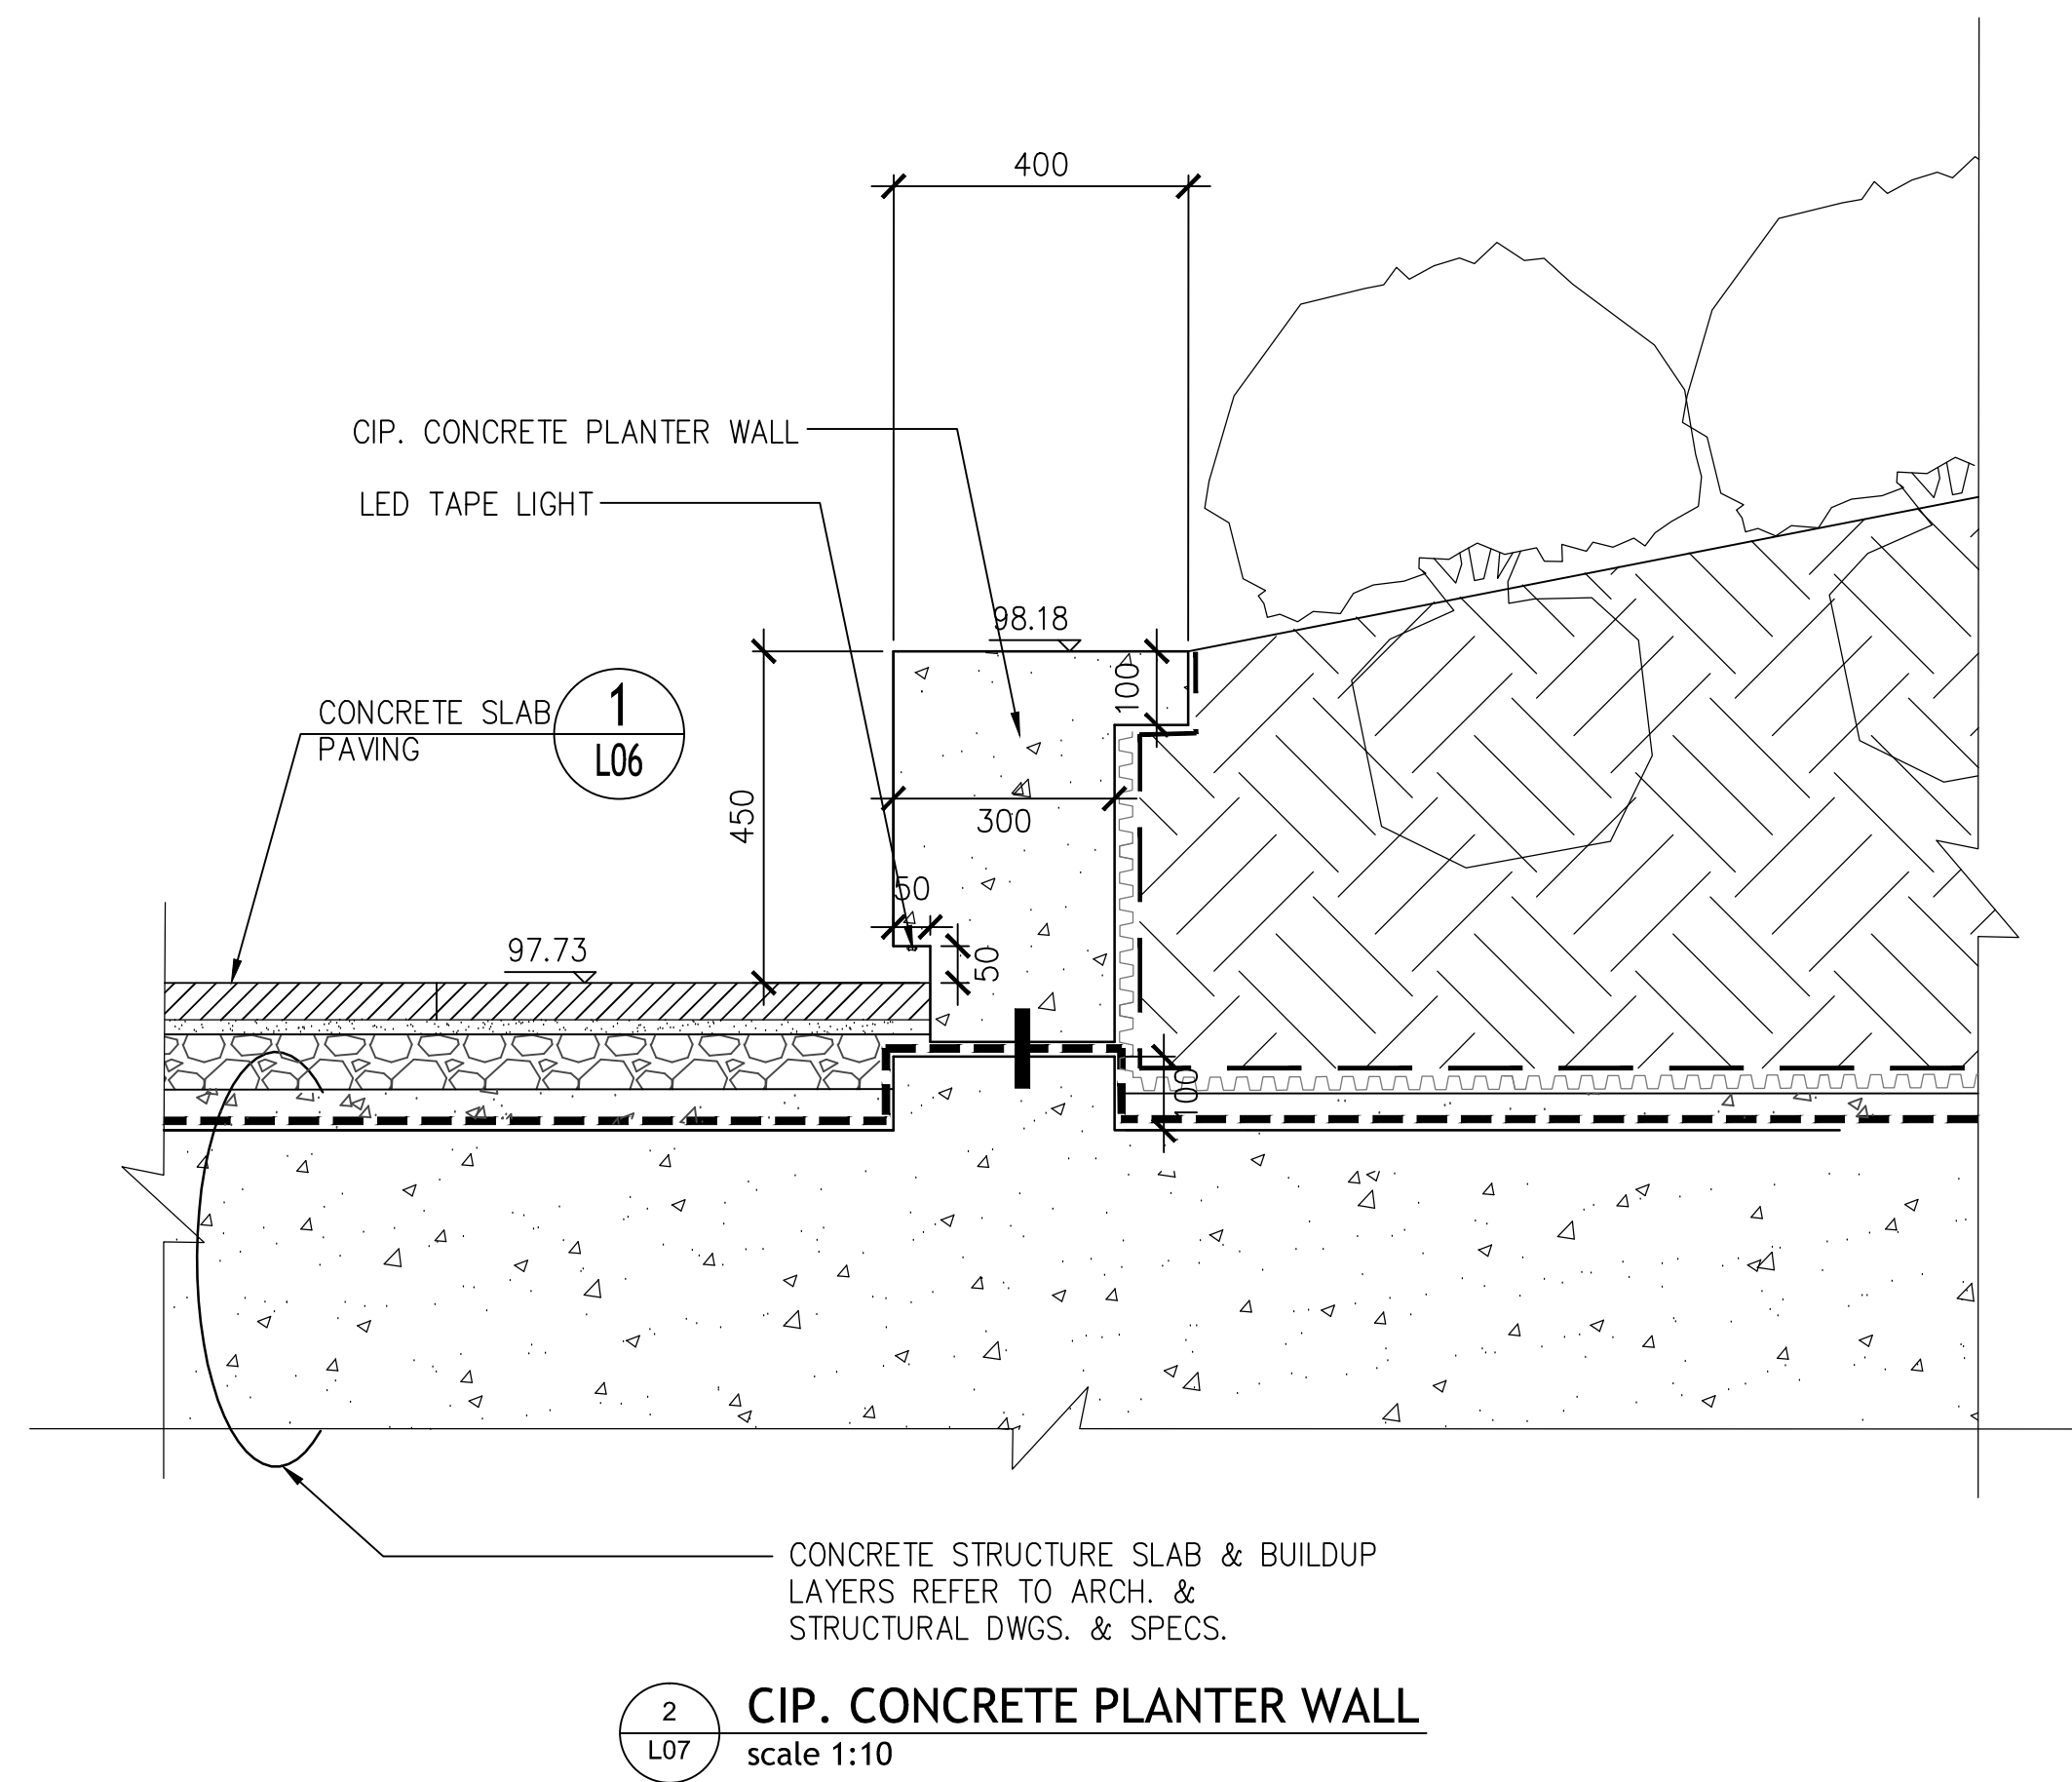

2 CIP. CONCRETE PLANTER WALL
scale 1:10

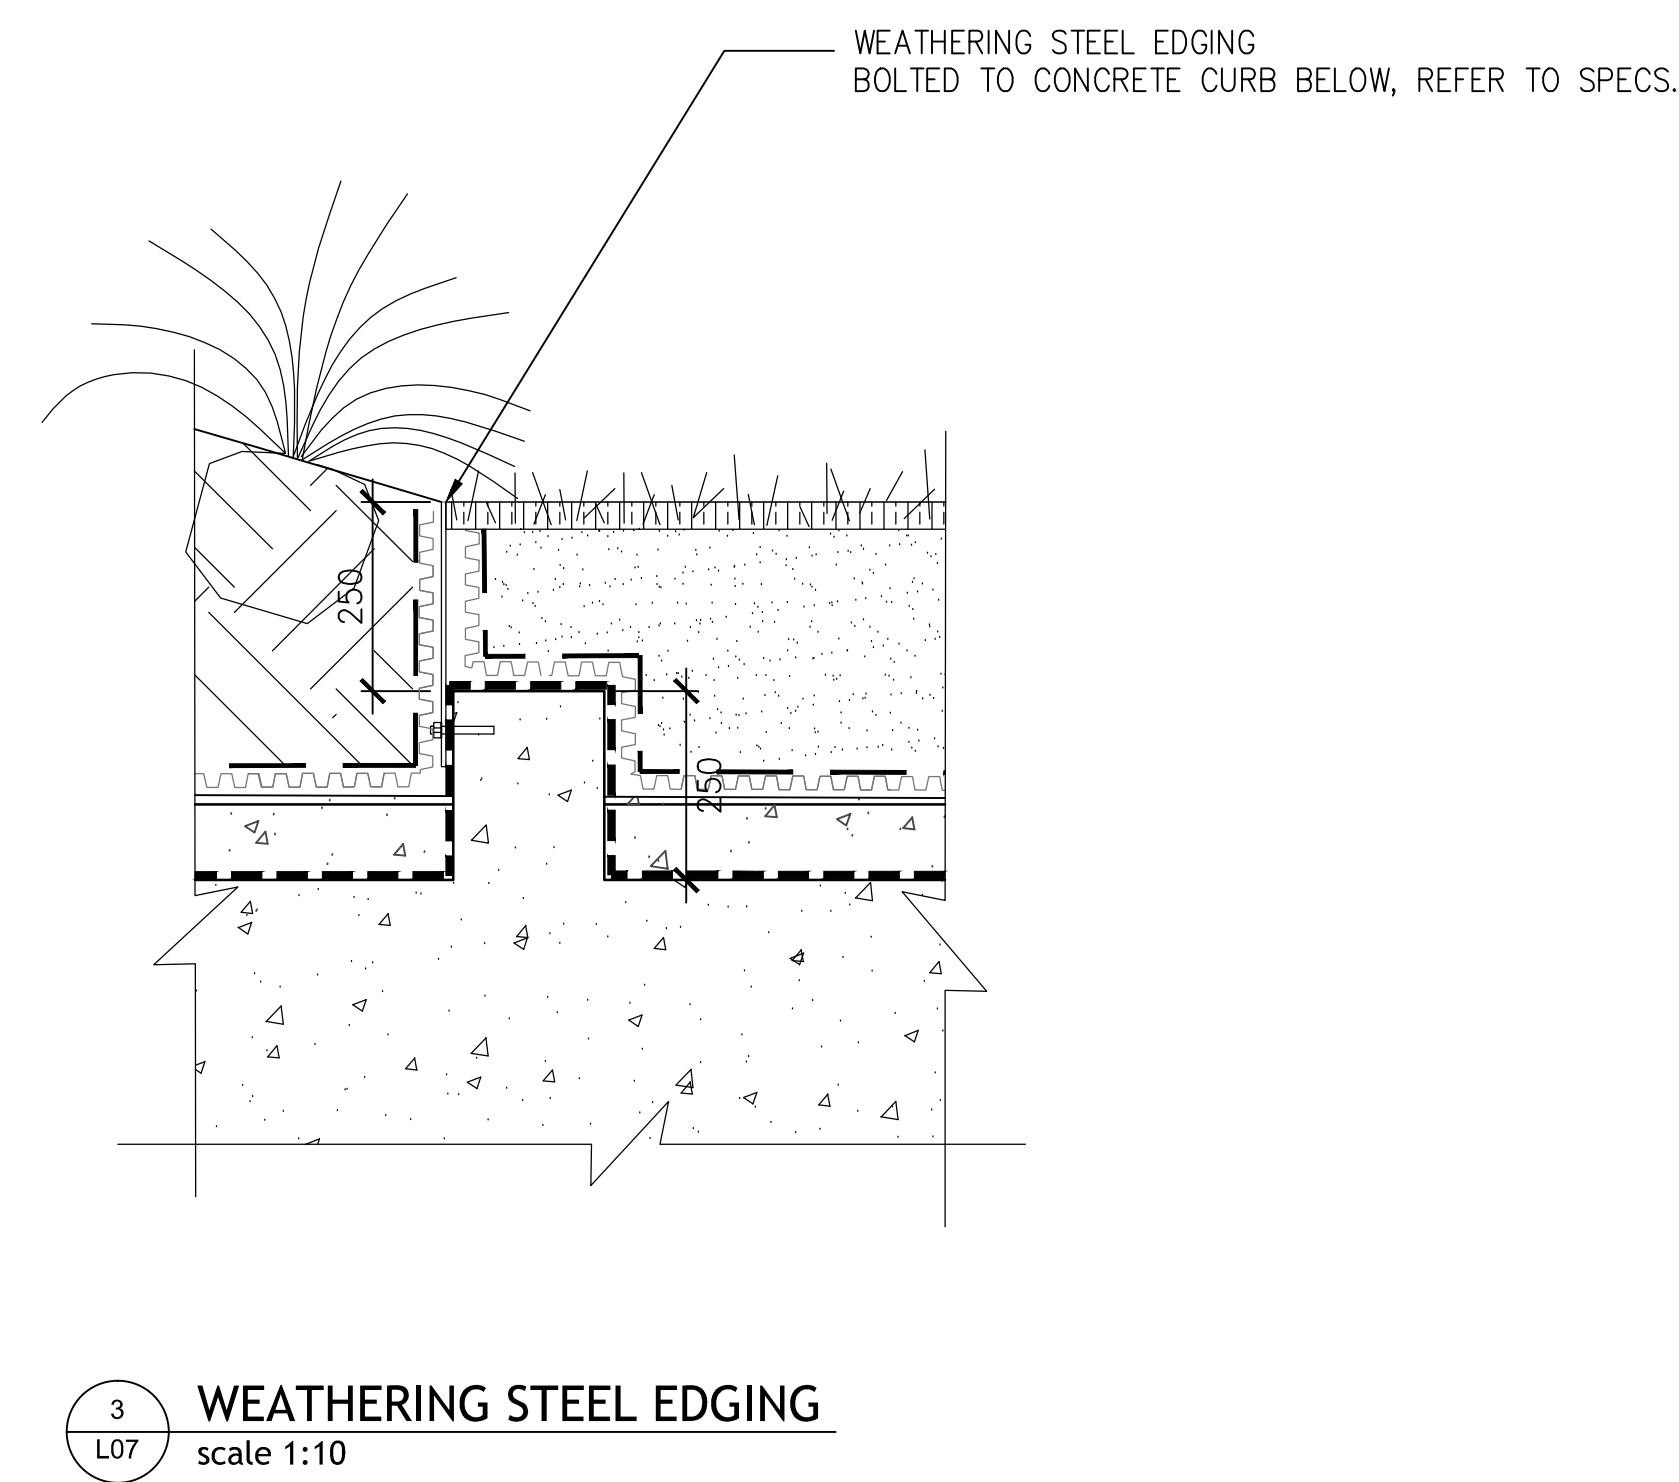

3 WEATHERING STEEL EDGING
scale 1:10

METRIC

THIS DRAWING IS COPYRIGHTED AND MUST NOT BE USED, REPRODUCED, OR REVISED WITHOUT WRITTEN PERMISSION. ALL DIMENSIONS ARE METRIC UNLESS OTHERWISE NOTED. VERIFY DIMENSIONS. DO NOT SCALE THIS DRAWING.

REPORT INCONSISTENCIES AND OMISSIONS TO THE CONSULTANT FOR CLARIFICATION BEFORE COMMENCING WITH THE WORK. DEVIATIONS FROM THE CONTRACT DOCUMENTS WITHOUT WRITTEN APPROVAL FROM THE CONSULTANT ARE SUBJECT TO CORRECTION AT THE CONTRACTOR'S EXPENSE.

SEAL

UBC EXCHANGE
GAGE SOUTH RESIDENCE

5960 Student Union Boulevard, Vancouver, BC V6T 1Z1

LANDSCAPE
DETAILS

DRAWN: YY

CHECKED: MT

L07