

TO BE COORDINATED WITH CELEBRATION PLAZA PERMIT

**APPROVED**

Campus & Community Planning  
University of British Columbia

By: [Signature]  
Date: Feb 6/15

**MICHAEL GREEN ARCHITECTURE**  
63 E CORDOVA STREET  
VANCOUVER BC  
CANADA V6A 1K3

- 2015 01 23 RI DEVELOPMENT PERMIT
- 2014 12 11 - ISSUED FOR TENDER
- 2014 11 19 - ISSUED FOR BUILDING PERMIT
- 2014 10 29 - ISSUED FOR COSTING
- 2014 10 16 - ISSUED FOR COORDINATION
- 2014 10 02 - ISSUED FOR COORDINATION
- 2014 09 25 - ISSUED FOR COORDINATION
- 2014 09 04 - AUDP DEVELOPMENT APPLICATION
- 2014 08 20 - DEVELOPMENT PERMIT

**UBC HIGH PERFORMANCE  
BASEBALL TRAINING FACILITY**  
UNIVERSITY OF BRITISH COLUMBIA  
VANCOUVER, BC  
2014-009

**A002**  
SITE PLAN

### MATERIALS + FINISHES LEGEND

- (CONC) CONCRETE - HORIZONTAL & VERTICAL SURFACES TO BE POWDERED ARCHITECTURAL FINISH - INTEGRAL COLOUR
- (CONC) CONCRETE - HORIZONTAL ARCHITECTURAL FINISH - INTEGRAL COLOUR TYPE 1
- (CONC) CONCRETE - HORIZONTAL ARCHITECTURAL FINISH - INTEGRAL COLOUR TYPE 2

### HANDICAP MATERIALS

- (H1) WHITE DOLOMITE GRAVEL
- (H2) GRAVEL STEP
- (PT) PAINT

### PLANTING LEGEND

- (P1) PACIFIC SANDBAR
- (P2) WHITE ASH TREE
- (P3) DISTING TREES
- (P4) DISTING TREES TO BE REMOVED

FUTURE WIFFLEBALL FIELD

**APPROVED**  
Campus & Community Planning  
University of British Columbia


By: VR  
Date: Feb 6/15

**MICHAEL GREEN ARCHITECTURE**  
63 E CORDOVA STREET  
VANCOUVER BC  
CANADA V6A 1K3


- 2015 02 23 R1 DEVELOPMENT PERMIT
- 2014 12 11 - ISSUED FOR TENDER
- 2014 11 19 - ISSUED FOR BUILDING PERMIT
- 2014 10 29 - ISSUED FOR COSTING
- 2014 10 16 - ISSUED FOR COORDINATION
- 2014 10 02 - ISSUED FOR COORDINATION
- 2014 09 25 - ISSUED FOR COORDINATION
- 2014 09 04 - AUDP DEVELOPMENT APPLICATION
- 2014 08 20 - DEVELOPMENT PERMIT

**UBC HIGH PERFORMANCE BASEBALL TRAINING FACILITY**  
UNIVERSITY OF BRITISH COLUMBIA  
VANCOUVER, BC  
2014-009

**A003**  
LANDSCAPE PLAN

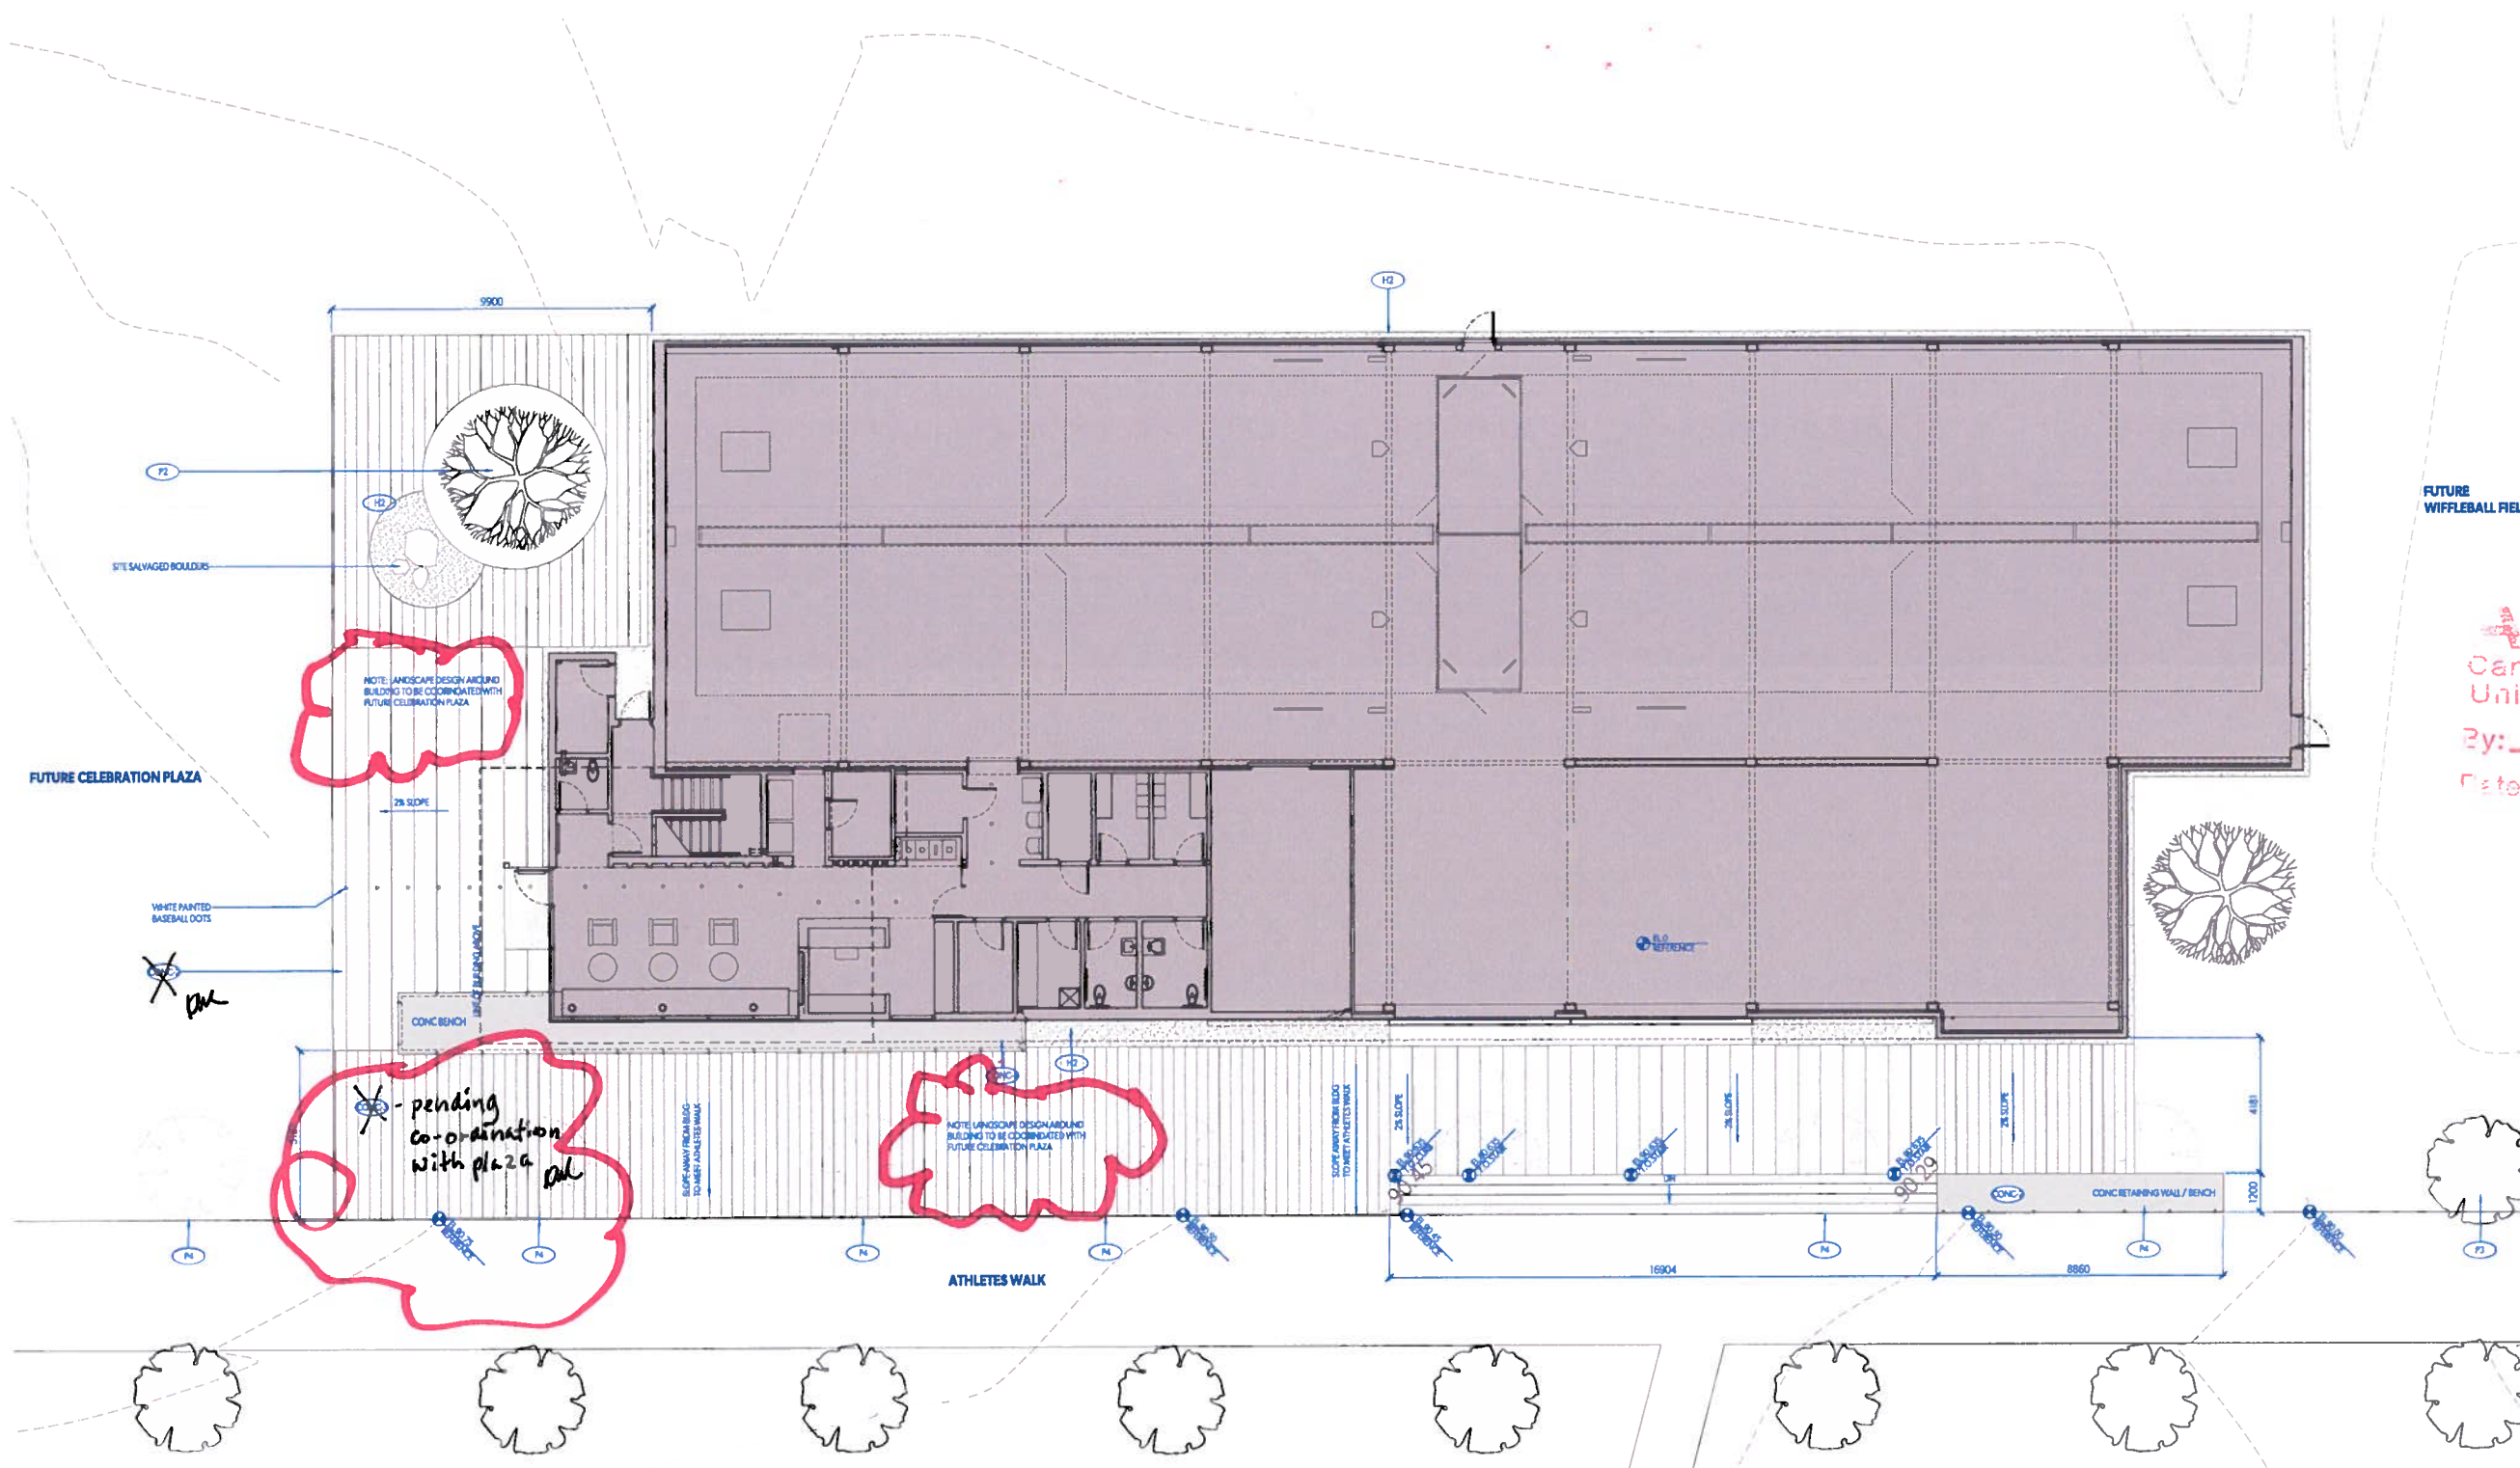



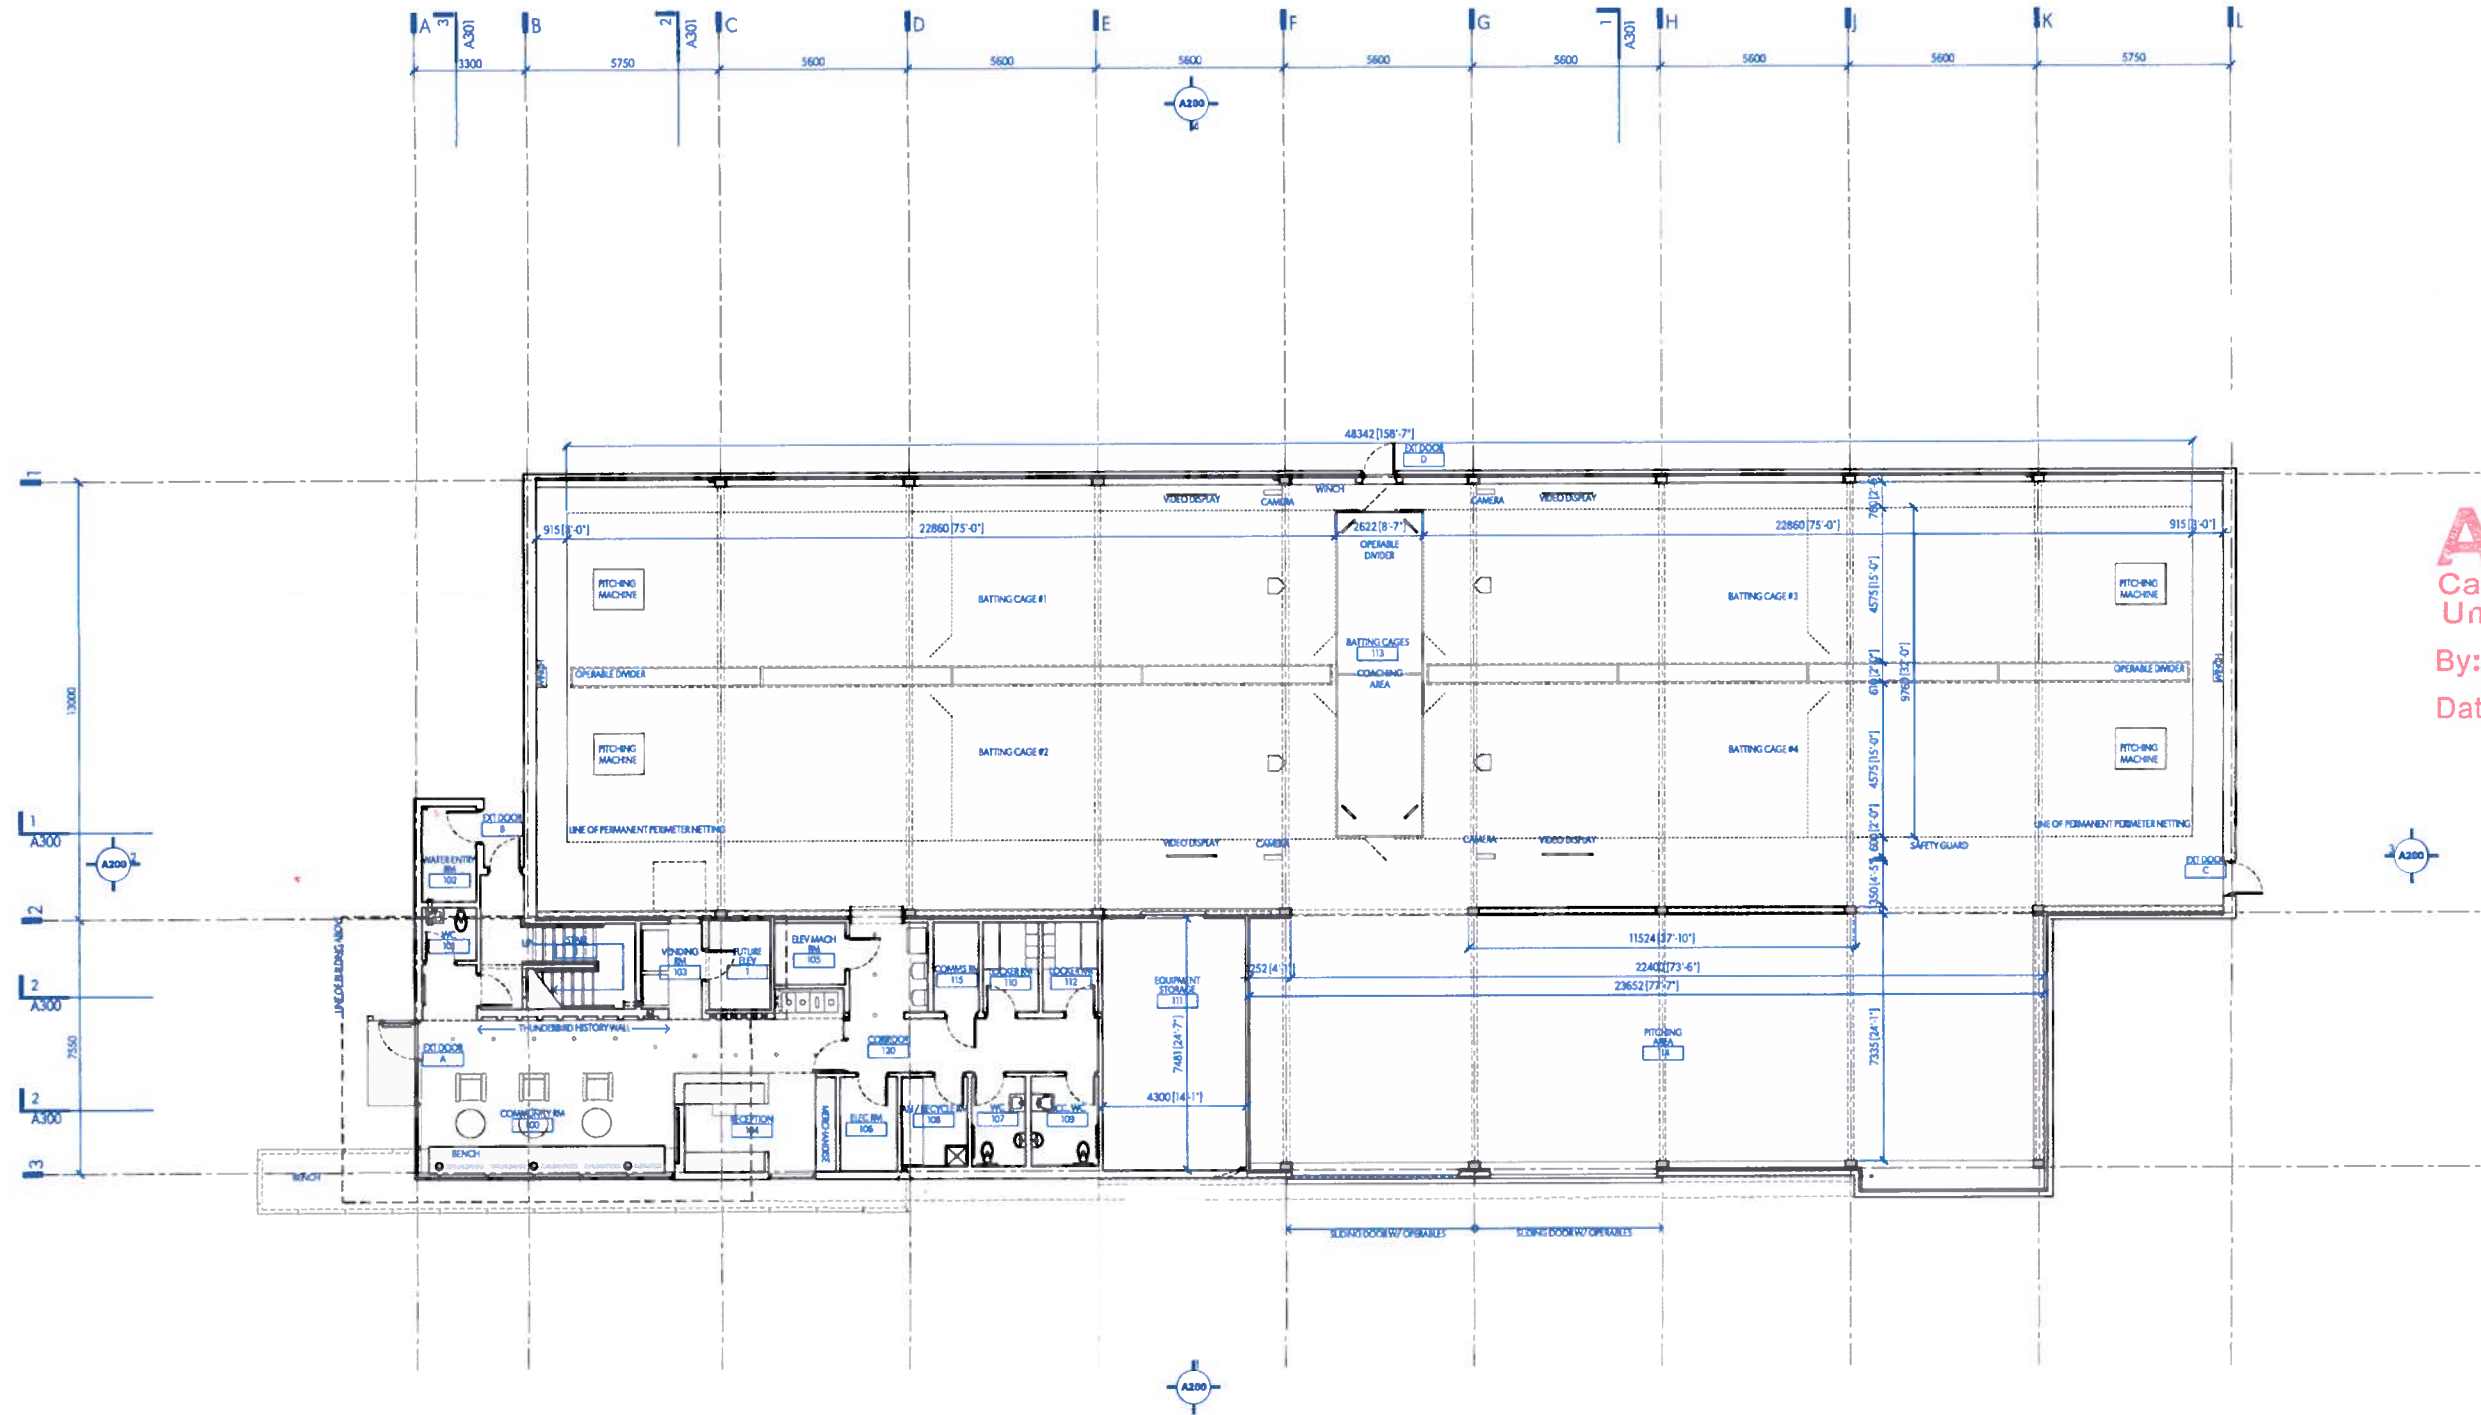

**APPROVED**  
 Campus & Community Planning  
 University of British Columbia  
 By: Klu  
 Date: Feb 6/15


**MICHAEL GREEN ARCHITECTURE**  
 63 E CORDOVA STREET  
 VANCOUVER BC  
 CANADA V6A 1K3

- 2015 01 23 RI DEVELOPMENT PERMIT
- 2014 12 11 - ISSUED FOR TENDER
- 2014 11 19 - BUILDING PERMIT
- 2014 10 29 - ISSUED FOR COSTING
- 2014 10 16 RI ISSUED FOR COORDINATION
- 2014 10 02 - ISSUED FOR COORDINATION
- 2014 09 25 - ISSUED FOR COORDINATION
- 2014 09 04 - AUDP DEVELOPMENT APPLICATION
- 2014 08 20 - DEVELOPMENT PERMIT

**UBC HIGH PERFORMANCE  
 BASEBALL TRAINING FACILITY**  
 UNIVERSITY OF BRITISH COLUMBIA  
 VANCOUVER, BC  
 2014-009

**A101**  
 LEVEL 1 FLOOR PLAN

1 PLAN: LEVEL 1  
 A101 1/100

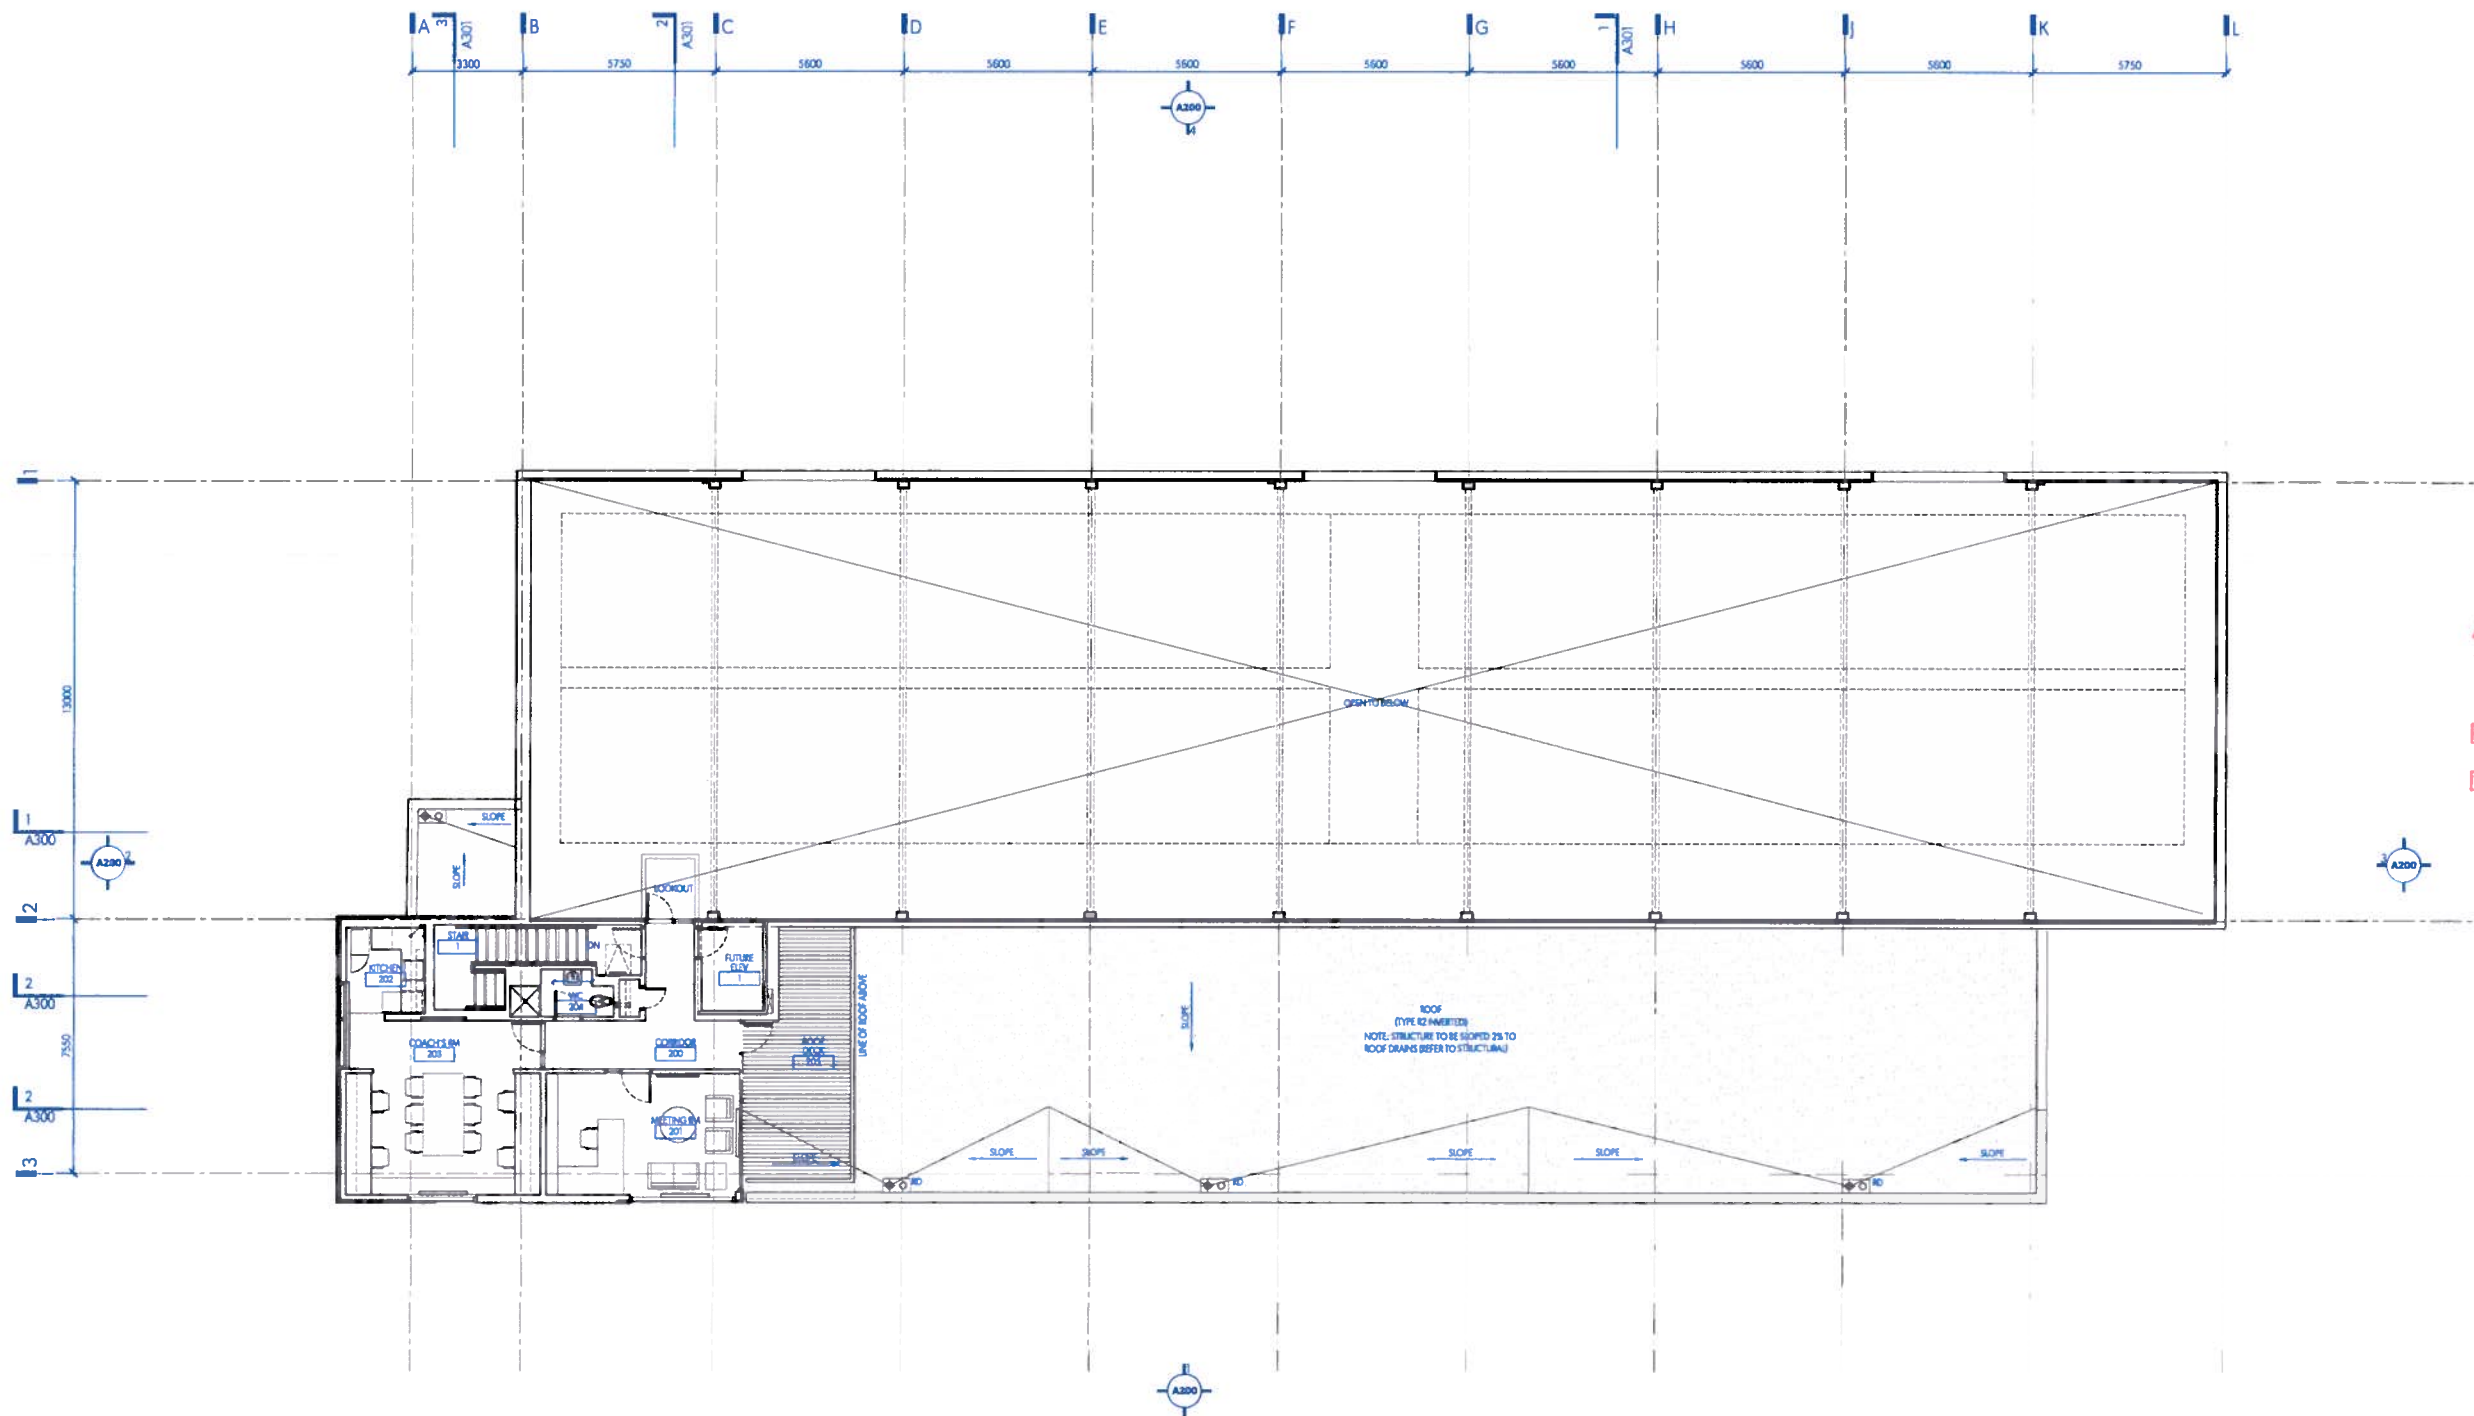

**APPROVED**  
Campus & Community Planning  
University of British Columbia


By: KML  
Date: Feb. 6/15

**MICHAEL GREEN ARCHITECTURE**  
63 E CORDOVA STREET  
VANCOUVER BC  
CANADA V6A 1K3

- 2015 01 23 R1 DEVELOPMENT PERMIT
- 2014 12 11 - ISSUED FOR TENDER
- 2014 10 29 - BUILDING PERMIT
- 2014 10 29 - ISSUED FOR COSTING
- 2014 10 16 R1 ISSUED FOR COORDINATION
- 2014 10 02 - ISSUED FOR COORDINATION
- 2014 09 25 - ISSUED FOR COORDINATION
- 2014 09 04 - AUDP DEVELOPMENT APPLICATION
- 2014 08 20 - DEVELOPMENT PERMIT

**UBC HIGH PERFORMANCE  
BASEBALL TRAINING FACILITY**  
UNIVERSITY OF BRITISH COLUMBIA  
VANCOUVER, BC  
2014-009

**A102**  
MEZZANINE PLAN

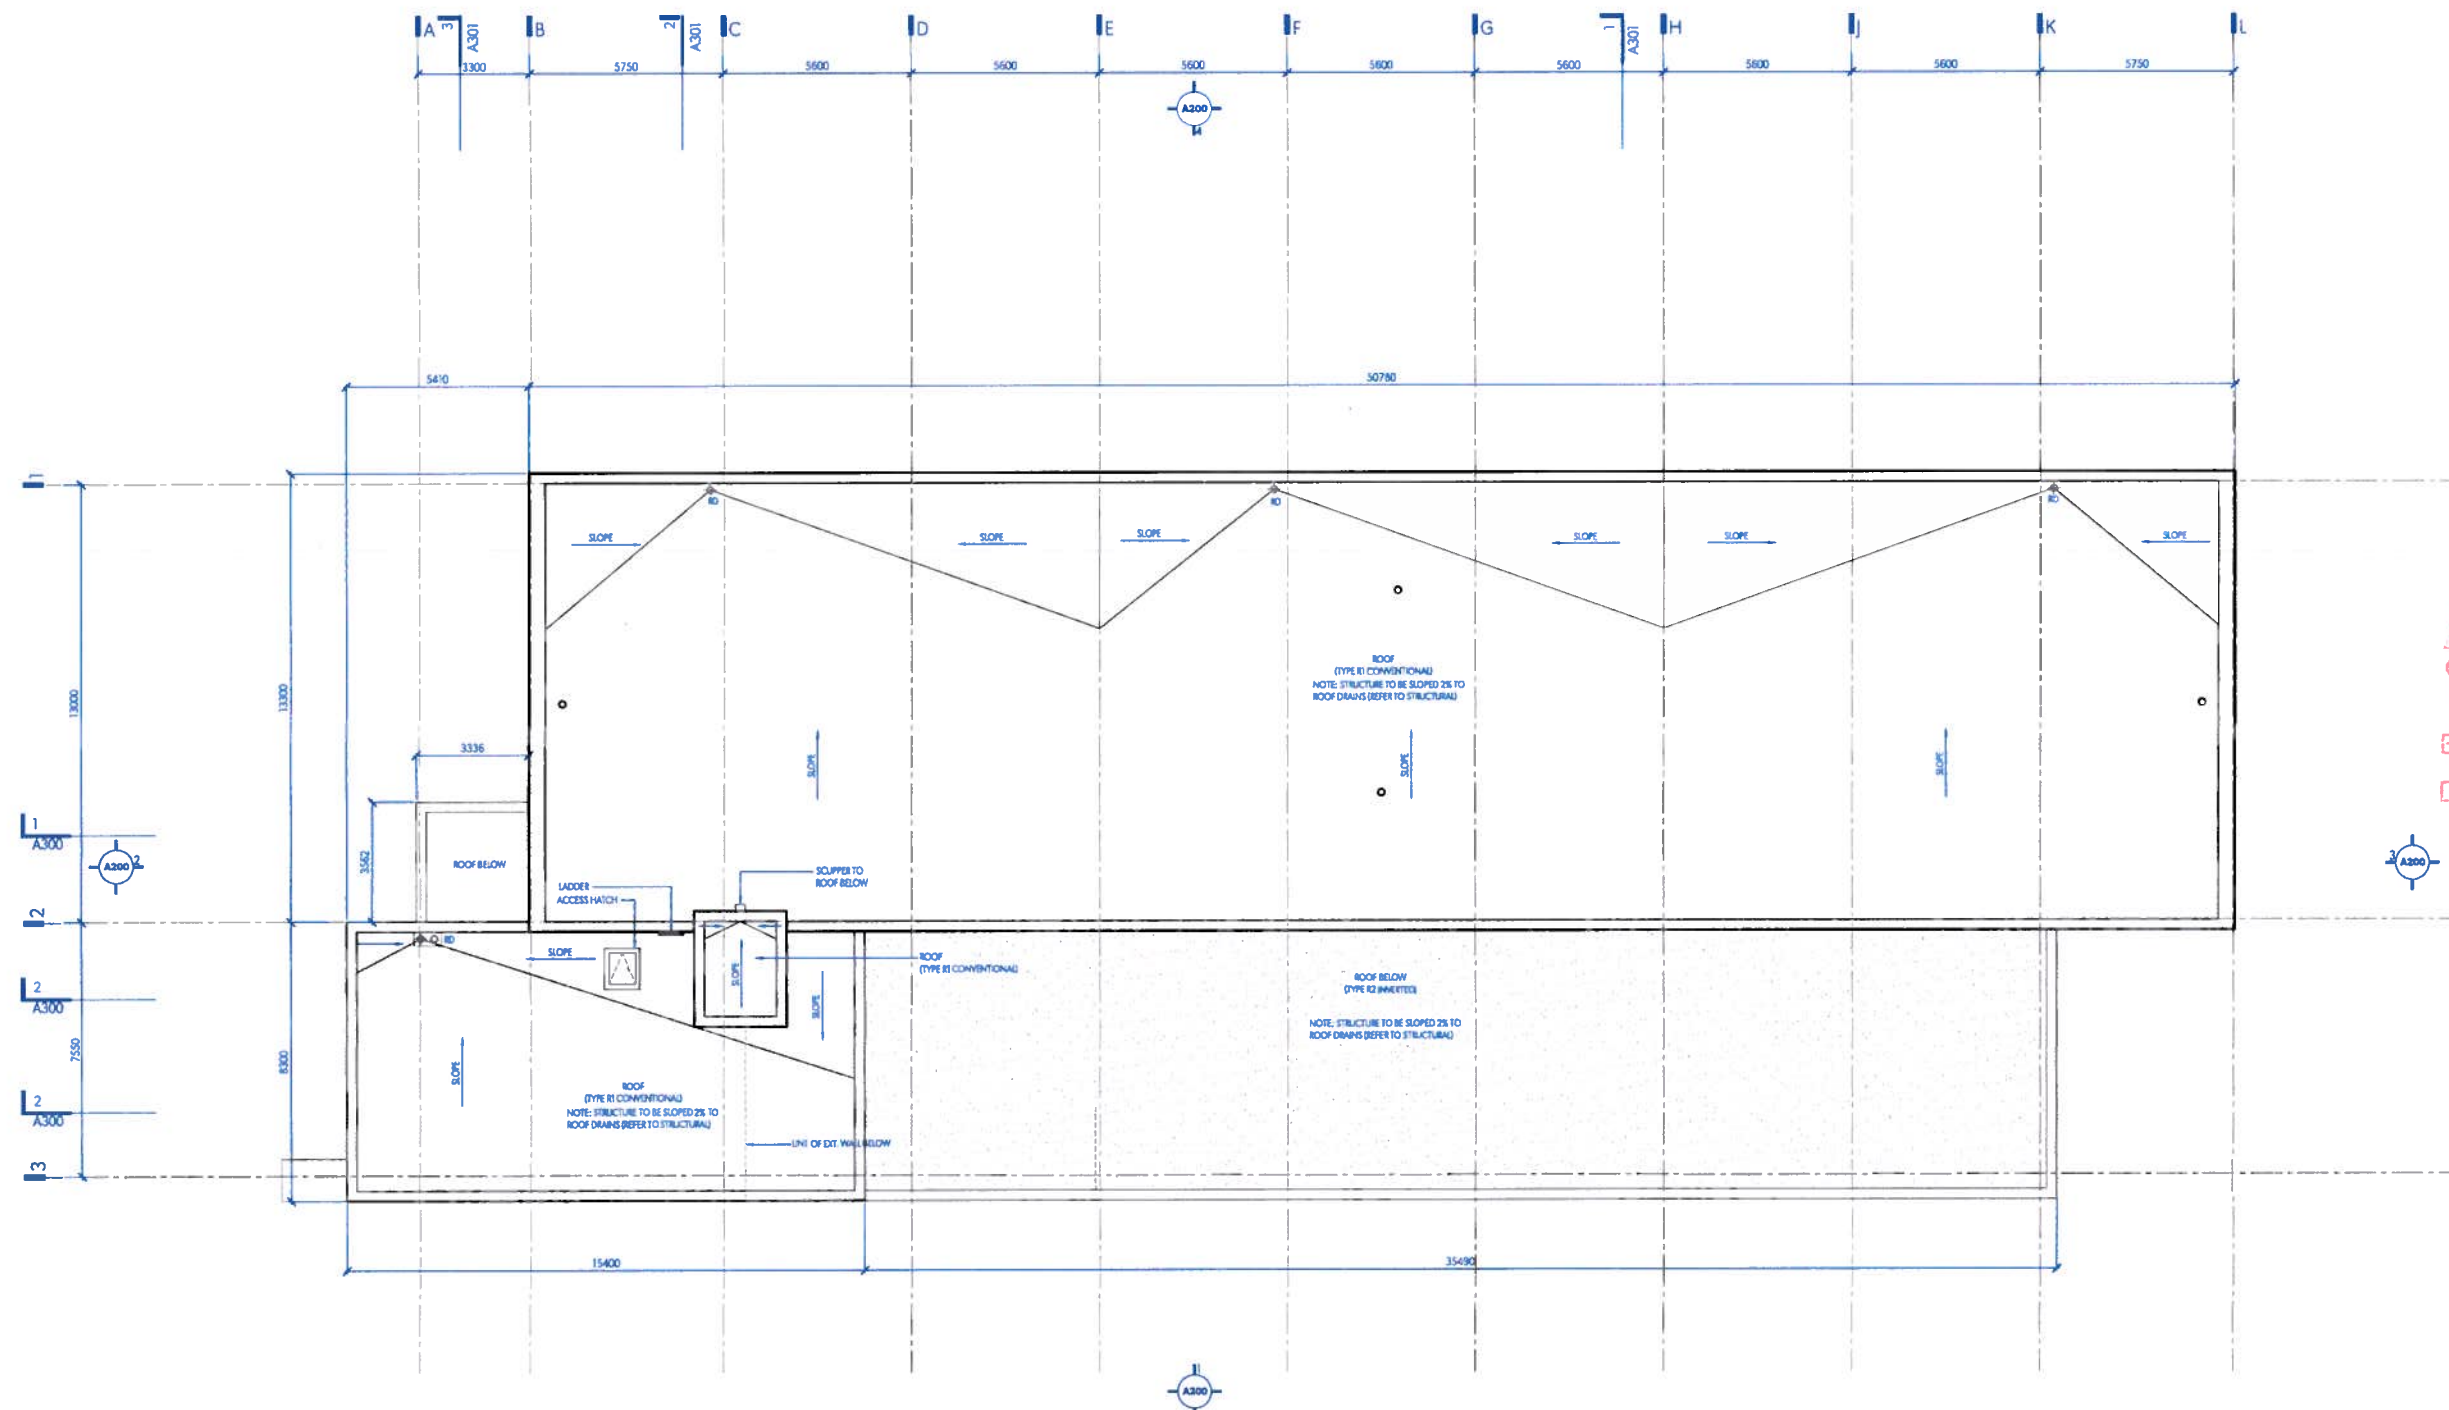

**APPROVED**  
 Campus & Community Planning  
 University of British Columbia  
 By: KAM  
 Date: Feb 6/15

**MICHAEL GREEN ARCHITECTURE**  
 63 F CORDOVA STREET  
 VANCOUVER BC  
 CANADA V6A 1K3


- 2015 01 23 R1 DEVELOPMENT PERMIT
- 2014 12 11 - ISSUED FOR TENDER
- 2014 11 19 - BUILDING PERMIT
- 2014 10 29 - ISSUED FOR COSTING
- 2014 10 16 R1 ISSUED FOR COORDINATION
- 2014 10 02 - ISSUED FOR COORDINATION
- 2014 09 25 - ISSUED FOR COORDINATION
- 2014 09 04 - AUDP DEVELOPMENT APPLICATION
- 2014 08 20 - DEVELOPMENT PERMIT

**UBC HIGH PERFORMANCE  
 BASEBALL TRAINING FACILITY**  
 UNIVERSITY OF BRITISH COLUMBIA  
 VANCOUVER, BC  
 2014-009


**A103**  
 ROOF PLAN

1 ROOF PLAN  
 A103 1/100



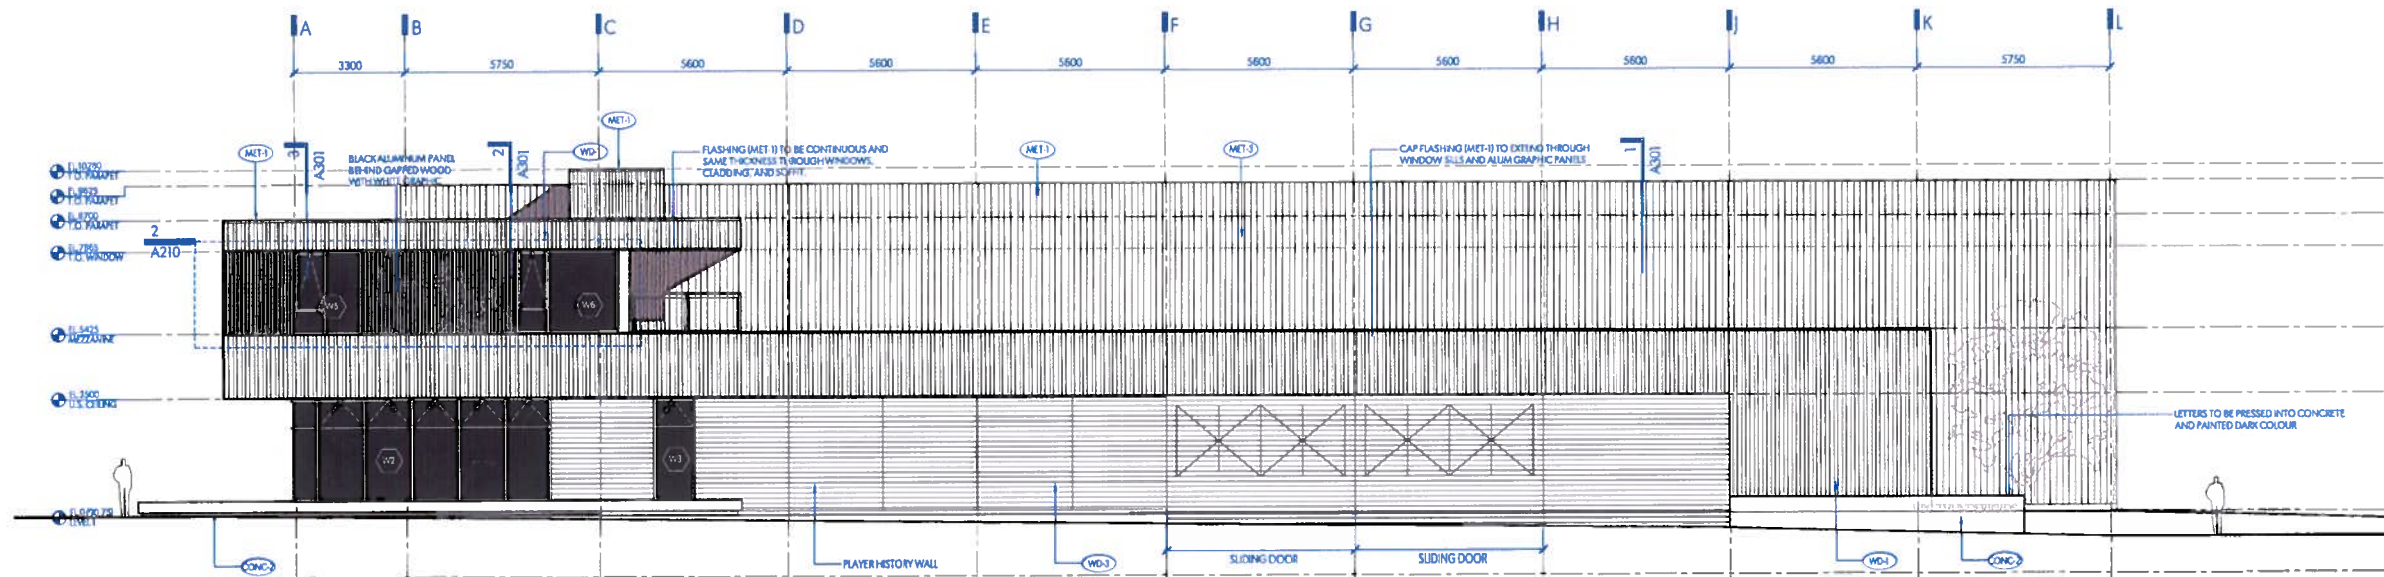


1 SOUTH ELEVATION  
A200 1:100

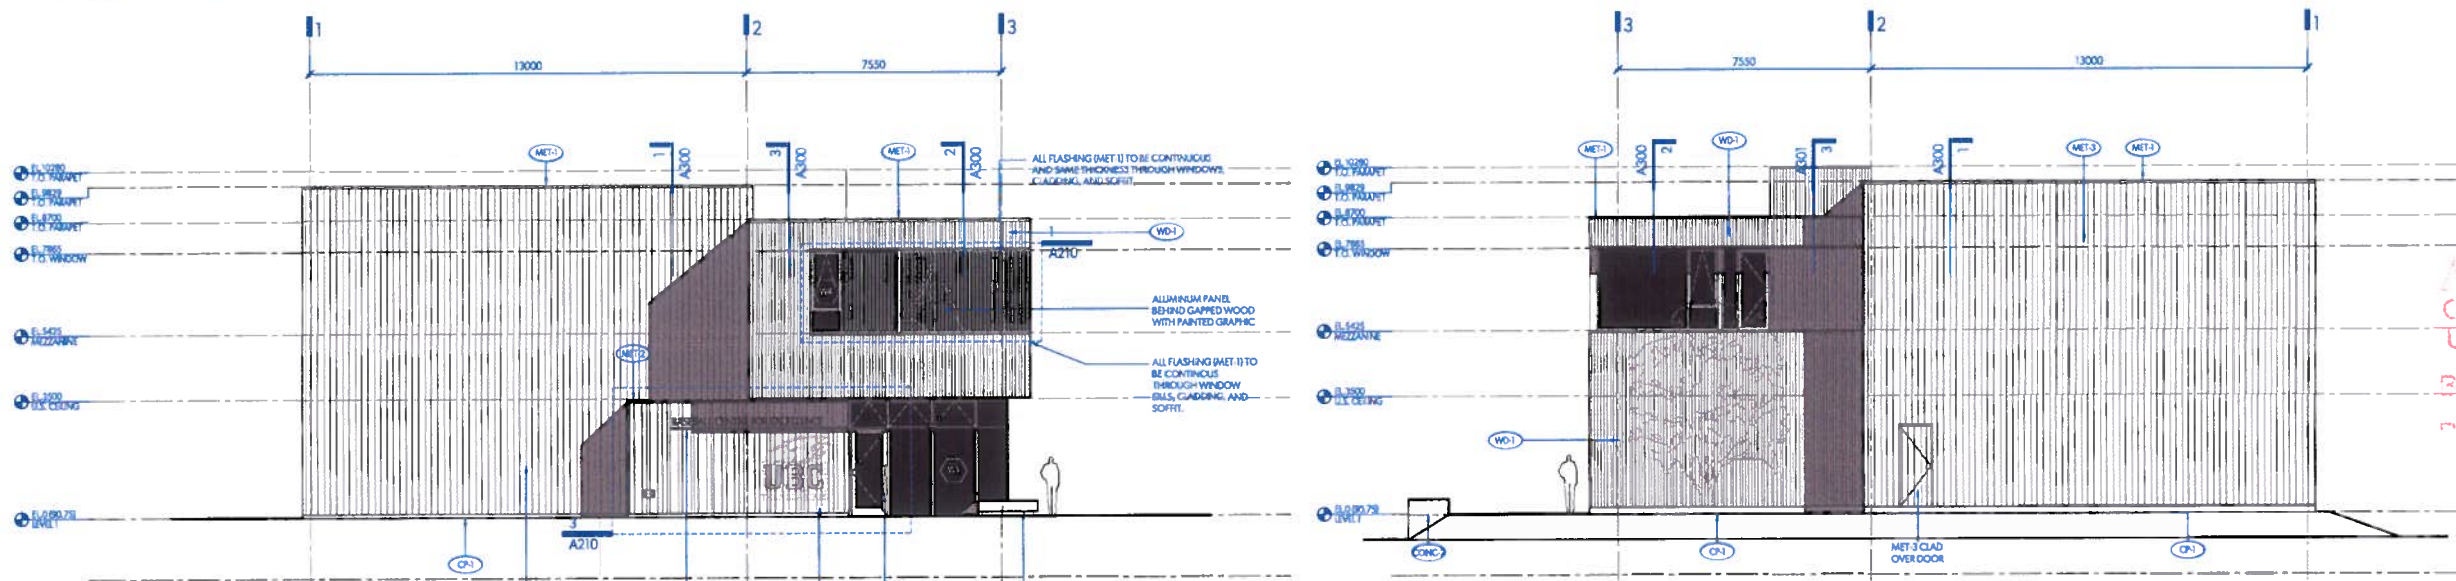

2 WEST ELEVATION  
A200 1:100

3 EAST ELEVATION  
A200 1:100

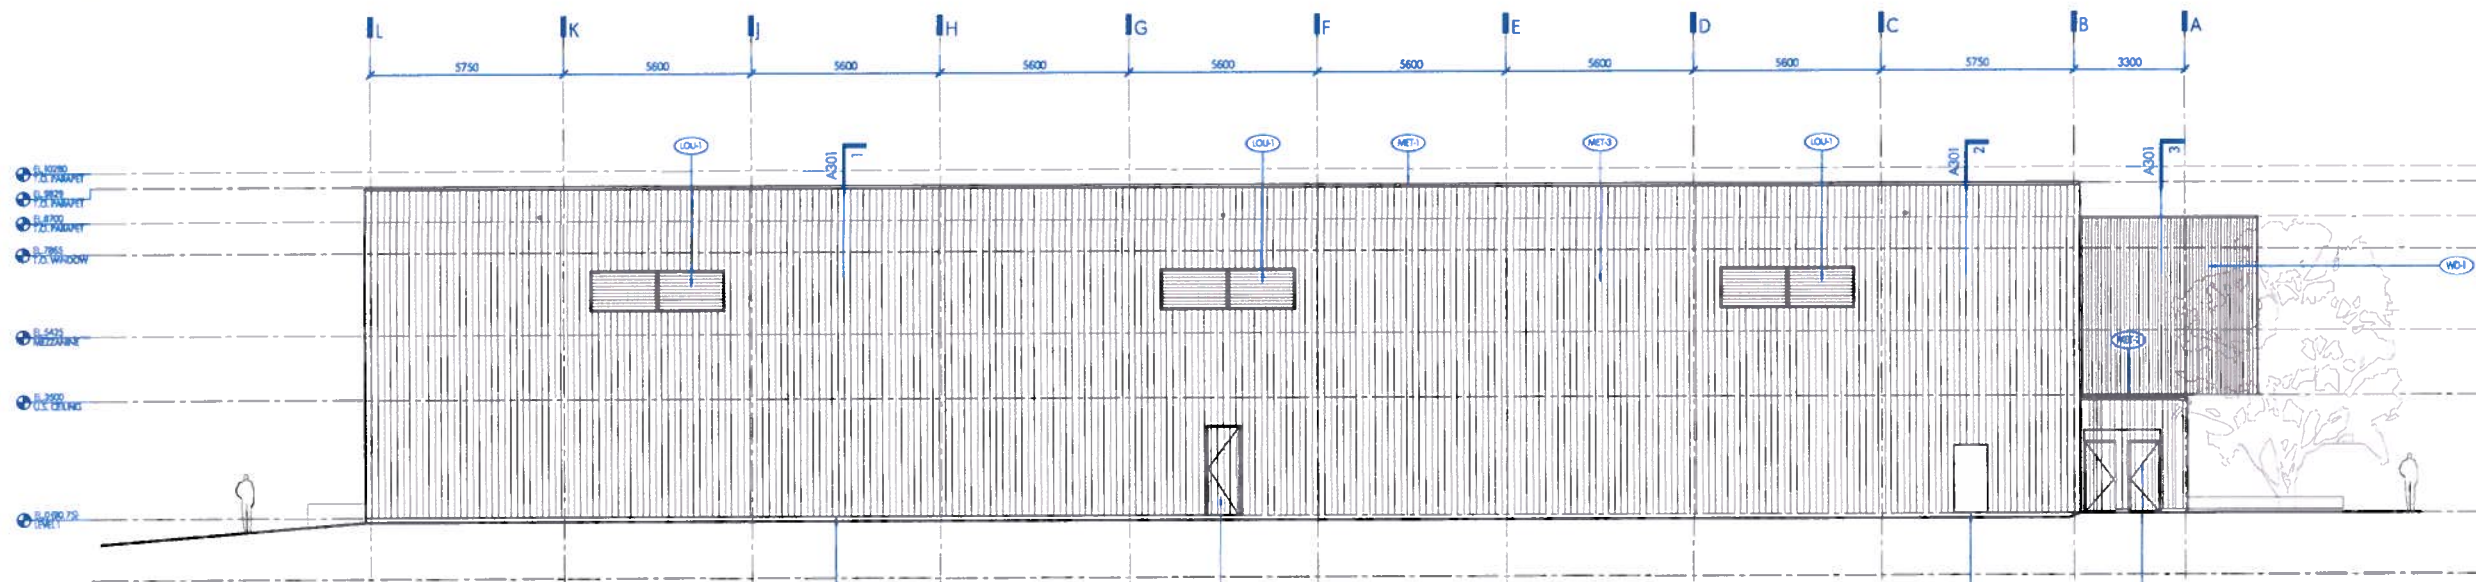

4 NORTH ELEVATION  
A200 1:100

**APPROVED**  
Campus & Community Planning  
University of British Columbia

By: *Kul*  
Date: *Feb 6/15*


**MICHAEL GREEN ARCHITECTURE**  
63 E CORDOVA STREET  
VANCOUVER BC  
CANADA V6A 1K3

- 2015 01 23 RI DEVELOPMENT PERMIT
- 2014 12 11 - ISSUED FOR TENDER
- 2014 11 19 - BUILDING PERMIT
- 2014 10 29 - ISSUED FOR COSTING
- 2014 10 16 - ISSUED FOR COORDINATION
- 2014 10 02 - ISSUED FOR COORDINATION
- 2014 09 25 - ISSUED FOR COORDINATION
- 2014 09 04 - AUDP DEVELOPMENT APPLICATION
- 2014 08 20 - DEVELOPMENT PERMIT


**UBC HIGH PERFORMANCE  
BASEBALL TRAINING FACILITY**  
UNIVERSITY OF BRITISH COLUMBIA  
VANCOUVER, BC  
2014-009

**A200**  
ELEVATIONS




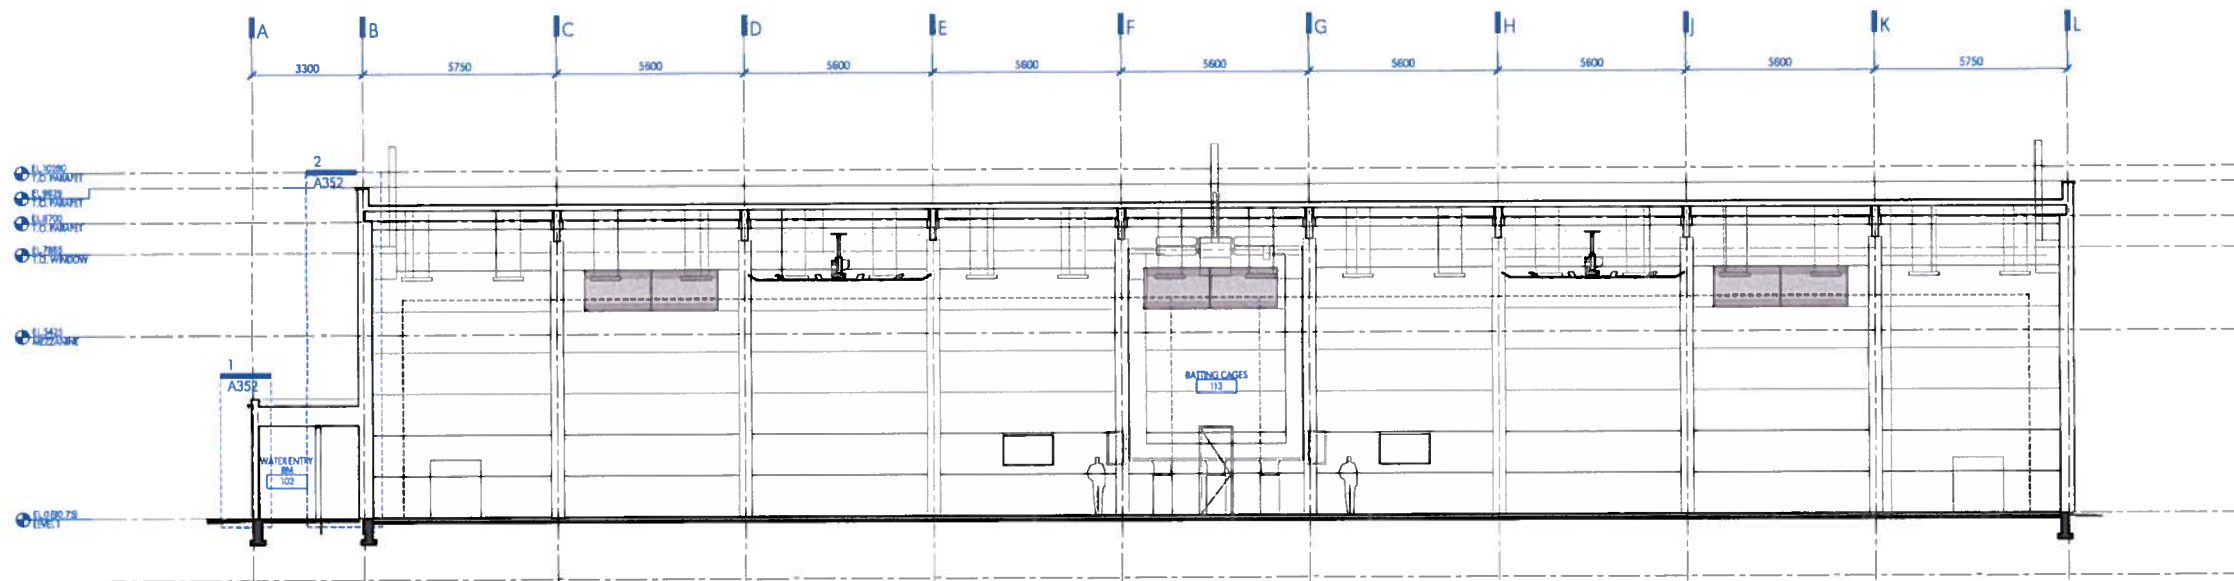

1 SECTION  
A300 1100

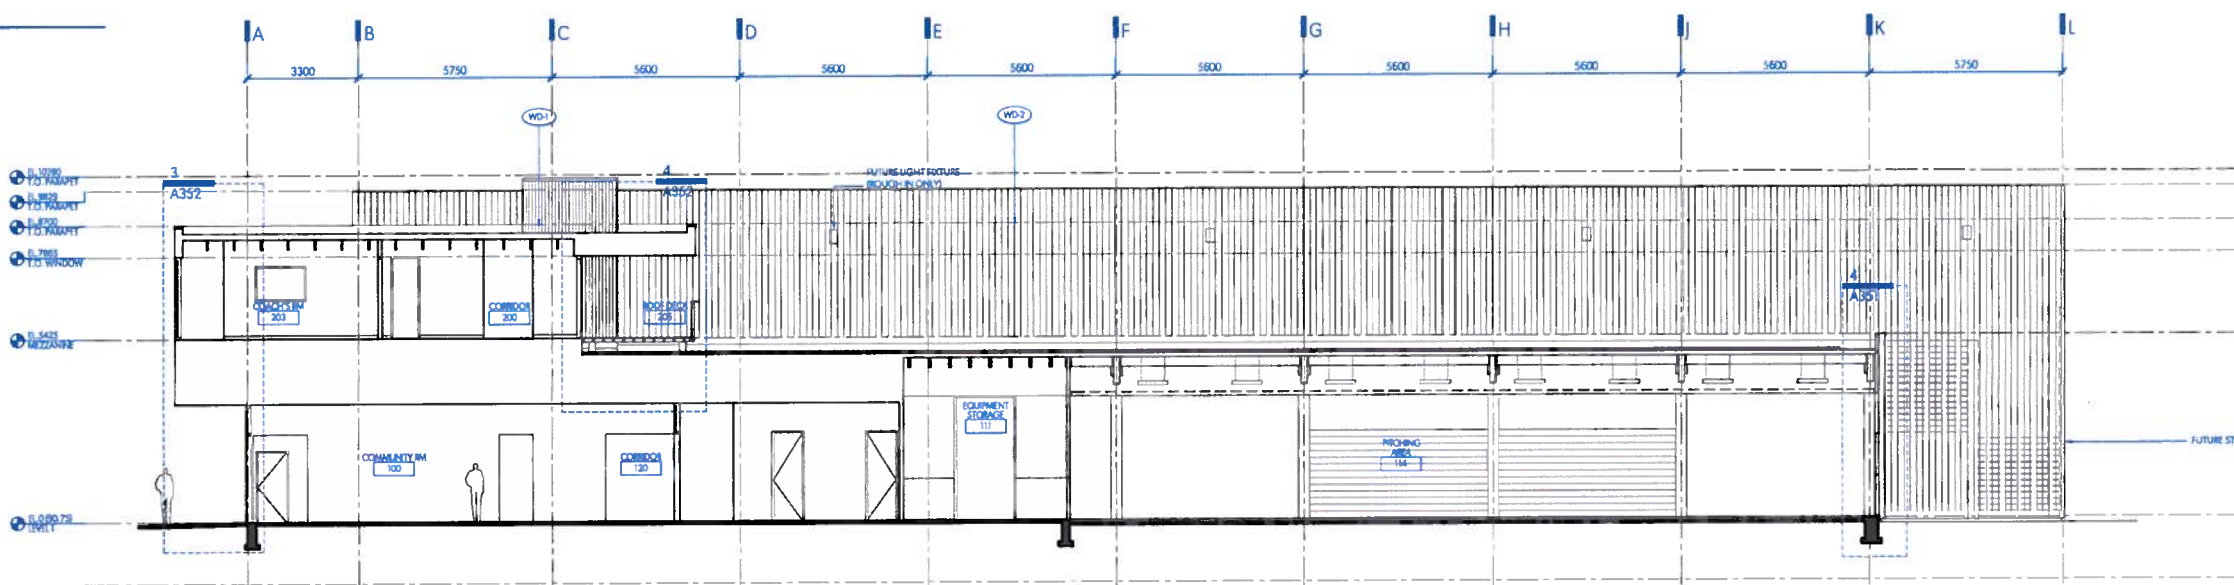

2 SECTION  
A300 1100

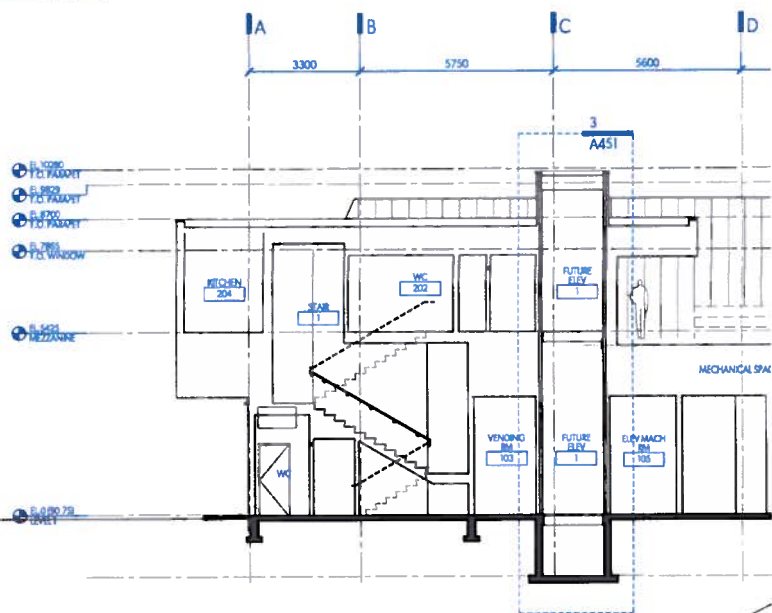

3 SECTION  
A300 1100

**APPROVED**  
Campus & Community Planning  
University of British Columbia  
By: MLC  
Date: Feb 6/15


**MICHAEL GREEN ARCHITECTURE**  
63 E CORDOVA STREET  
VANCOUVER BC  
CANADA V6A 1K3

- 2015 01 23 RI DEVELOPMENT PERMIT
- 2014 12 11 - ISSUED FOR TENDER
- 2014 11 19 - BUILDING PERMIT
- 2014 10 29 - ISSUED FOR COSTING
- 2014 10 16 - ISSUED FOR COORDINATION
- 2014 10 02 - ISSUED FOR COORDINATION
- 2014 09 25 - ISSUED FOR COORDINATION
- 2014 09 04 - AUDP DEVELOPMENT APPLICATION
- 2014 08 20 - DEVELOPMENT PERMIT


**UBC HIGH PERFORMANCE  
BASEBALL TRAINING FACILITY**  
UNIVERSITY OF BRITISH COLUMBIA  
VANCOUVER, BC  
2014-009

**A300**  
BUILDING SECTIONS



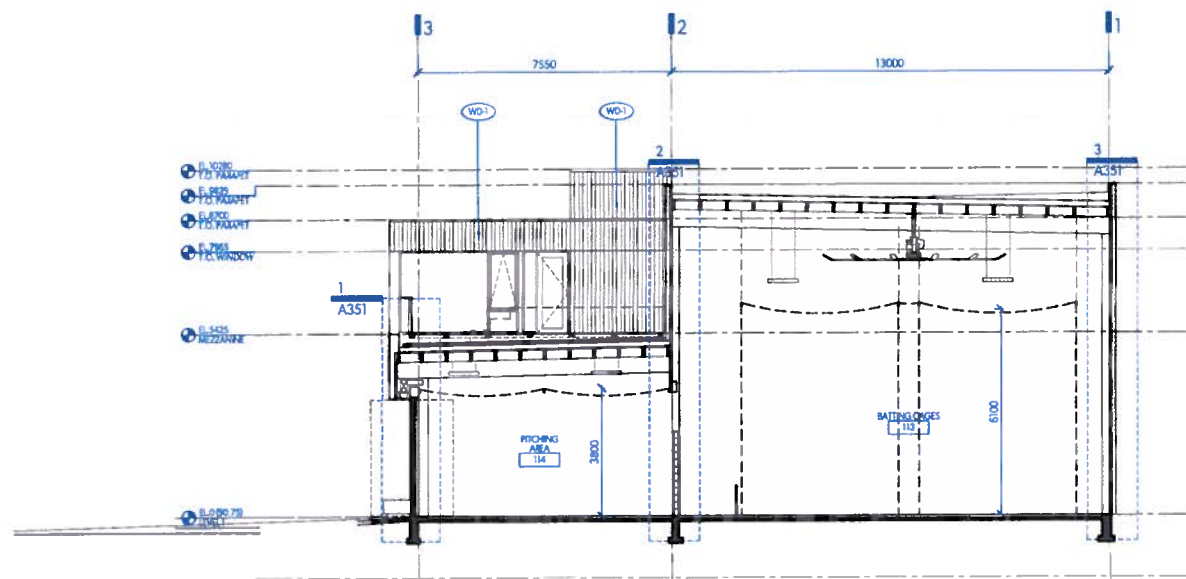

1 SECTION  
A301 1:100

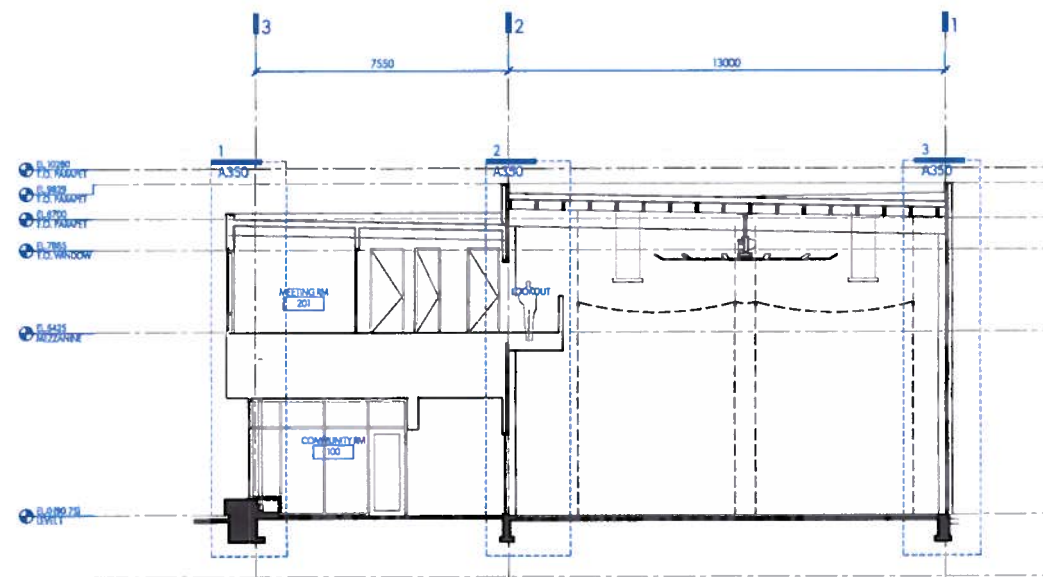

2 SECTION  
A301 1:100

**APPROVED**  
Campus & Community Planning  
University of British Columbia  
By: VM  
Date: Feb 6/15

**MICHAEL GREEN ARCHITECTURE**  
63 E CORDOVA STREET  
VANCOUVER BC  
CANADA V6A 1K3



- 2015 01 23 RI DEVELOPMENT PERMIT
- 2014 11 19 - ISSUED FOR TENDER
- 2014 11 19 - BUILDING PERMIT
- 2014 10 29 - ISSUED FOR COSTING
- 2014 10 16 - ISSUED FOR COORDINATION
- 2014 10 02 - ISSUED FOR COORDINATION
- 2014 09 25 - ISSUED FOR COORDINATION
- 2014 09 04 - AUDP DEVELOPMENT APPLICATION
- 2014 08 20 - DEVELOPMENT PERMIT

**UBC HIGH PERFORMANCE  
BASEBALL TRAINING FACILITY**  
UNIVERSITY OF BRITISH COLUMBIA  
VANCOUVER, BC  
2014-009

**A301**  
BUILDING SECTIONS





**APPROVED**

Campus & Community Planning  
University of British Columbia

By: *KML*

Date: Feb. 6/15

REVISED EXTERIOR RENDERING - DAY

UBC BASEBALL TRAINING FACILITY  
DEVELOPMENT PERMIT - R1 - 2015 01 23

**MGA**





**MGA**


**APPROVED**  
Campus & Community Planning  
University of British Columbia  
By: KML  
Date: Feb 6/15

**REVISED EXTERIOR RENDERING - NIGHT**

**UBC BASEBALL TRAINING FACILITY  
DEVELOPMENT PERMIT - R1 - 2015 01 23**



**RECEIVED**  
 DEC 16 2014  
 CAMPUS  
 COMMUNITY PLANNING

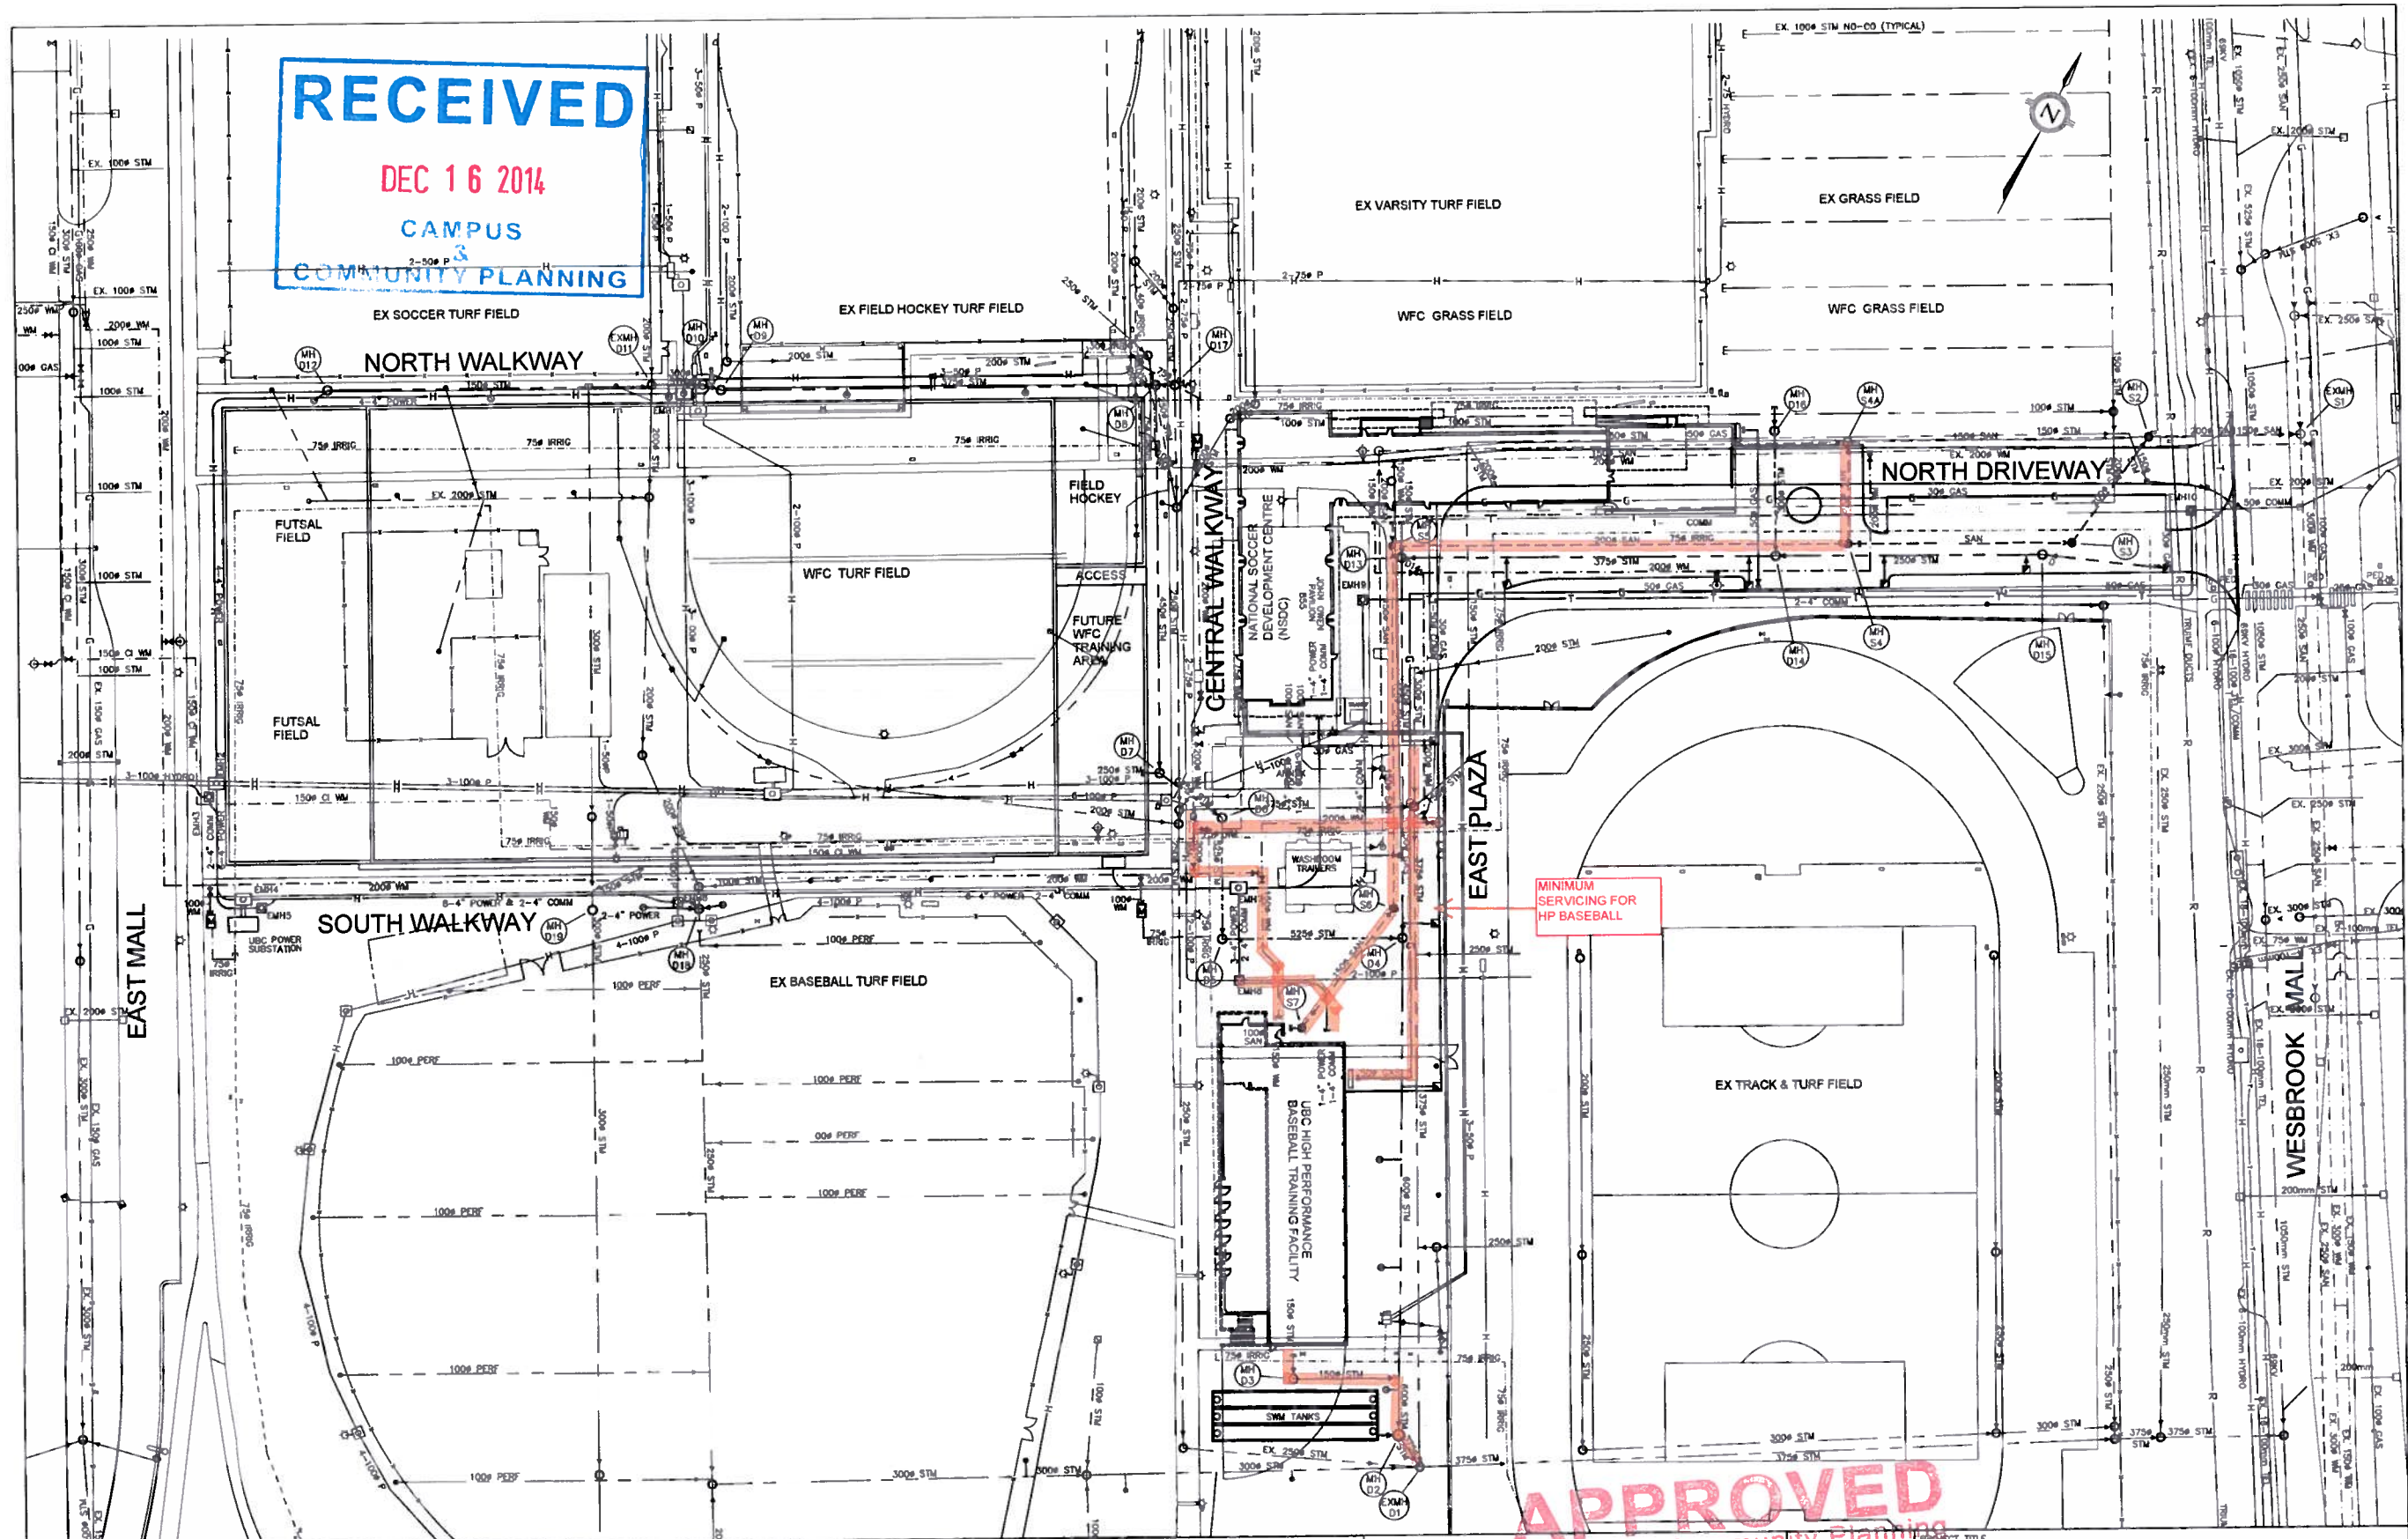

**APPROVED**  
 Campus & Community Planning  
 University of British Columbia  
 By: *Vla*  
 Date: *Feb 6/15*

No.	DESCRIPTION	MO/DAY/YR
6		
5		
4		
3		
2	IN SUPPORT OF BP FOR BASEBALL FACILITY	2014-12-05
1	IN SUPPORT OF DP FOR NSDC	2014-11-05

**KAMPS ENGINEERING LIMITED**  
 604-852-2020 kamps@rogers.com

**UBC PROPERTIES TRUST**

CLIENT **UBC PROPERTIES TRUST**

DRAWING TITLE **PROPOSED SITE SERVICING PLAN  
 ATHLETICS PRECINCT**

PROJECT TITLE **ATHLETICS PRECINCT**

DRAWN **J.N.** SCALE **HORZ: 1:500 m**

DESIGN **M.K.** DATE **SEPT 2014**

CHECKED

SEAL

PROJECT No.	8108
DRAWING No.	200
REV.	2