



NORTH ELEVATION

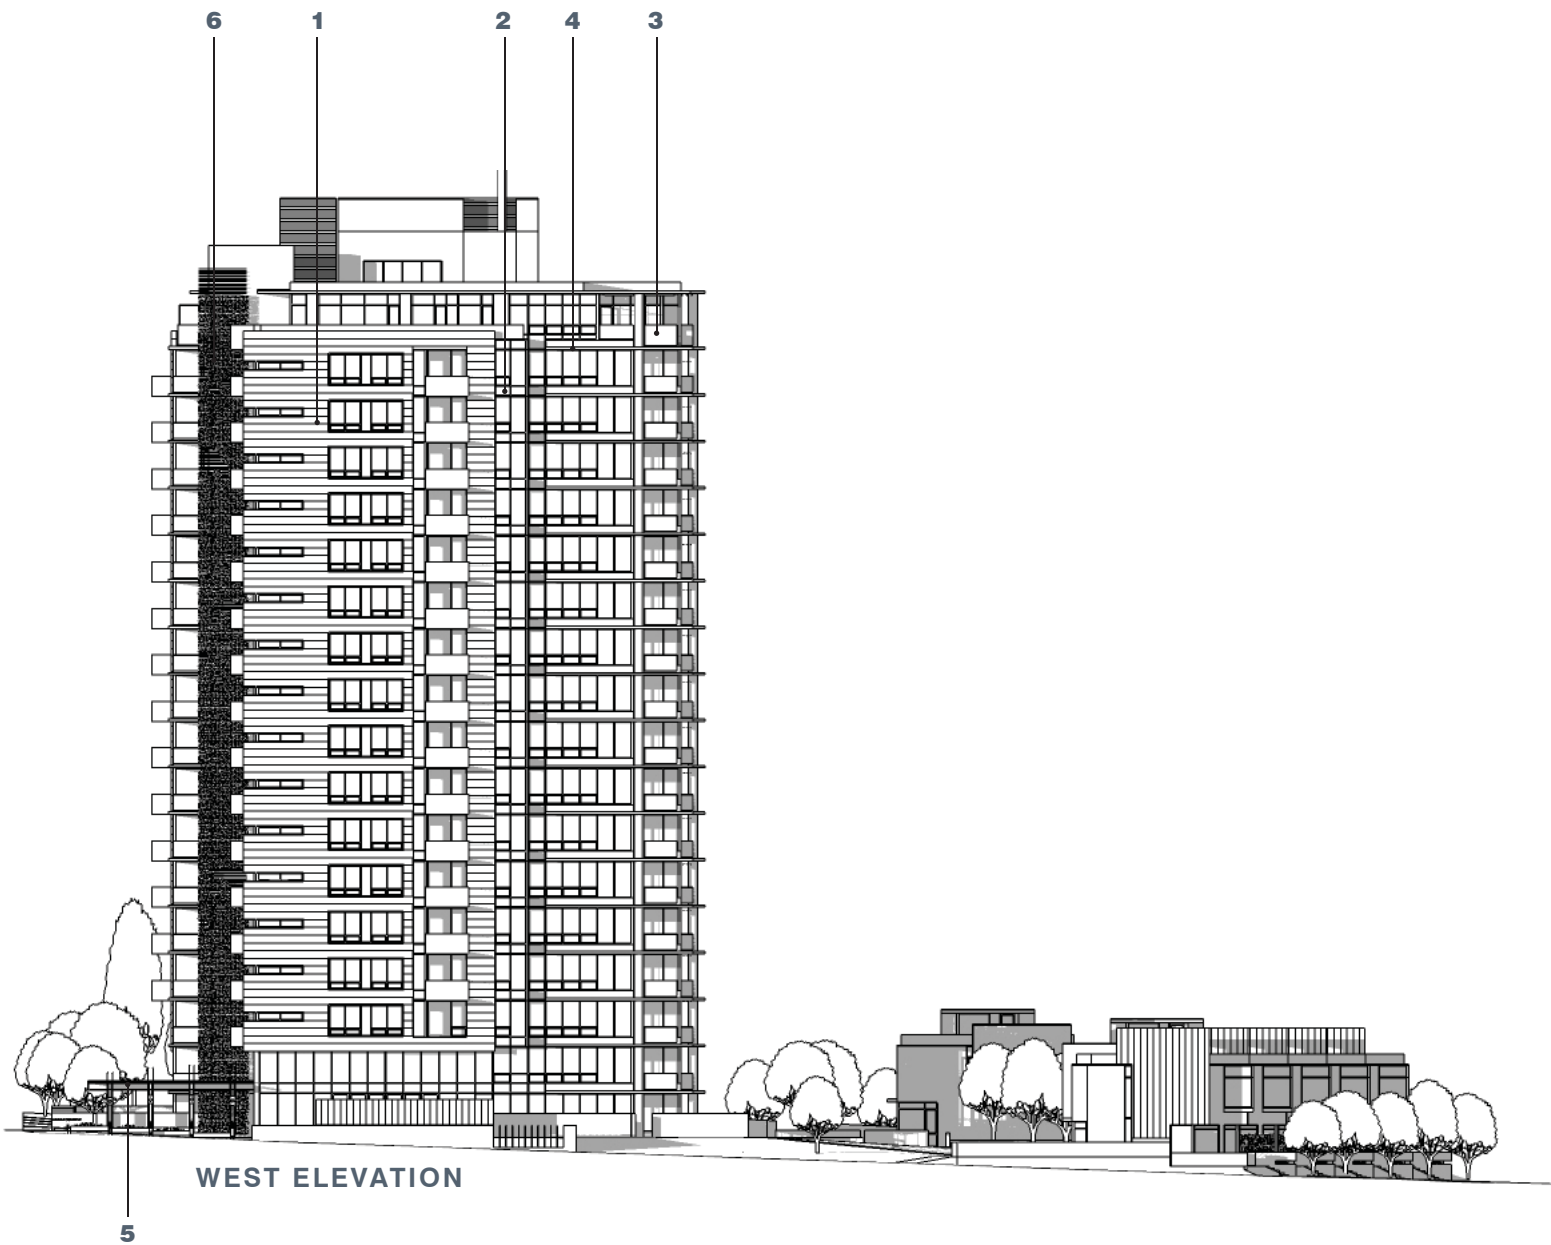


WEST ELEVATION

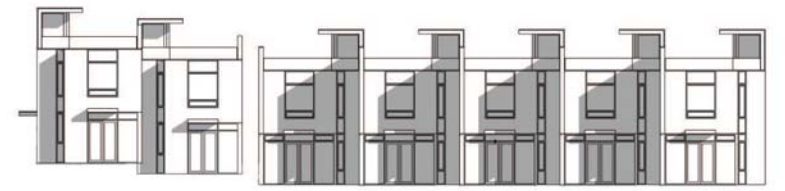


NORTH ELEVATION - VIEW TOWARDS TOWNHOUSES FROM COURTYARD

- 1 METAL CLADDING
- 2 SPANDREL GLASS
- 3 PRE-FINISHED ALUMINUM GLAZED GUARDRAIL
- 4 PAINTED CONCRETE
- 5 GLULAM CANOPY SUPPORT
- 6 BAR GRATING - GALVANIZED

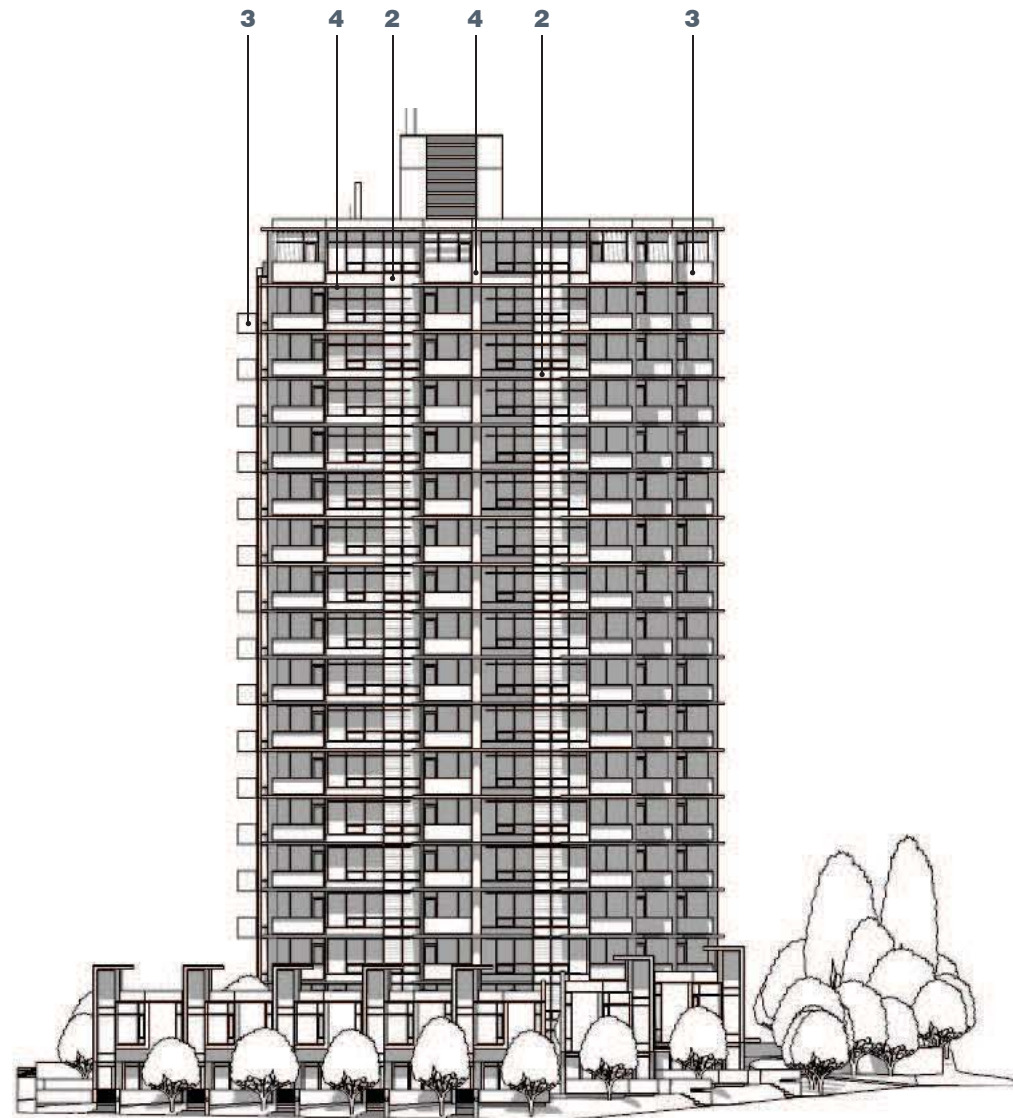

**SOUTH ELEVATION**

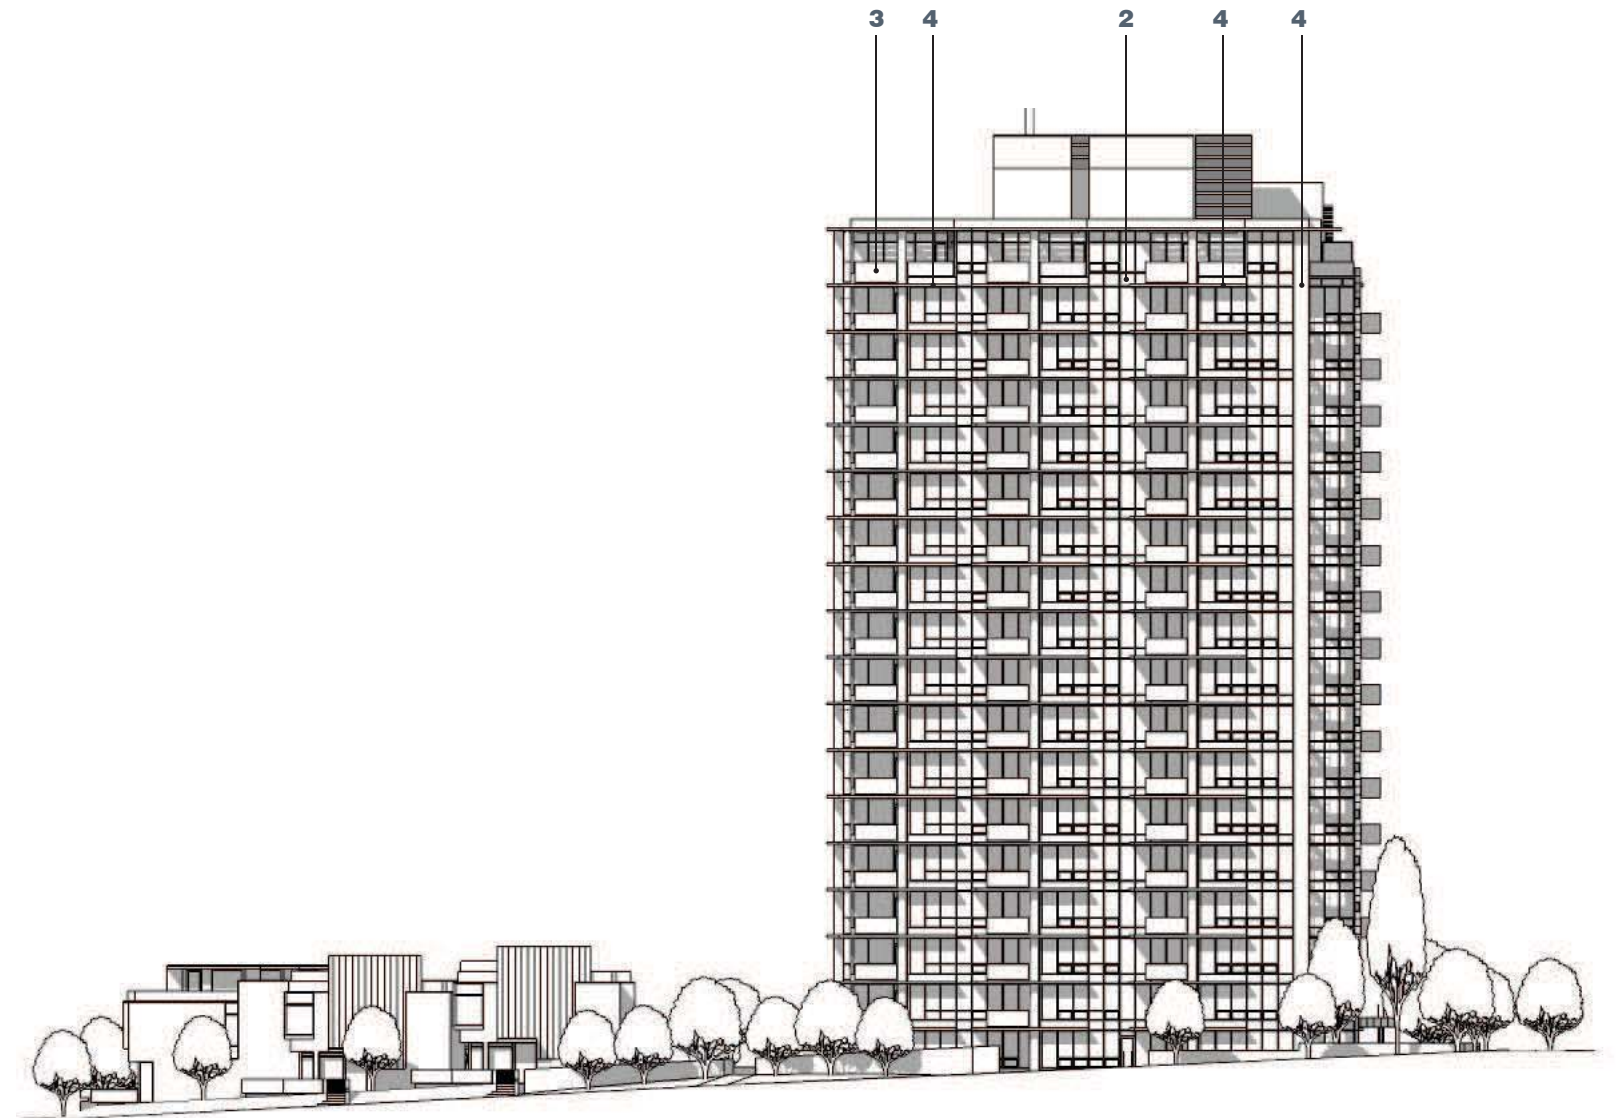



**EAST ELEVATION**



**SOUTH ELEVATION - VIEW TOWARDS TOWER FROM COURTYARD**



- 1** METAL CLADDING
- 2** SPANDREL GLASS
- 3** PRE-FINISHED ALUMINUM GLAZED GUARDRAIL
- 4** PAINTED CONCRETE
- 5** GLULAM CANOPY SUPPORT
- 6** BAR GRATING - GALVANIZED

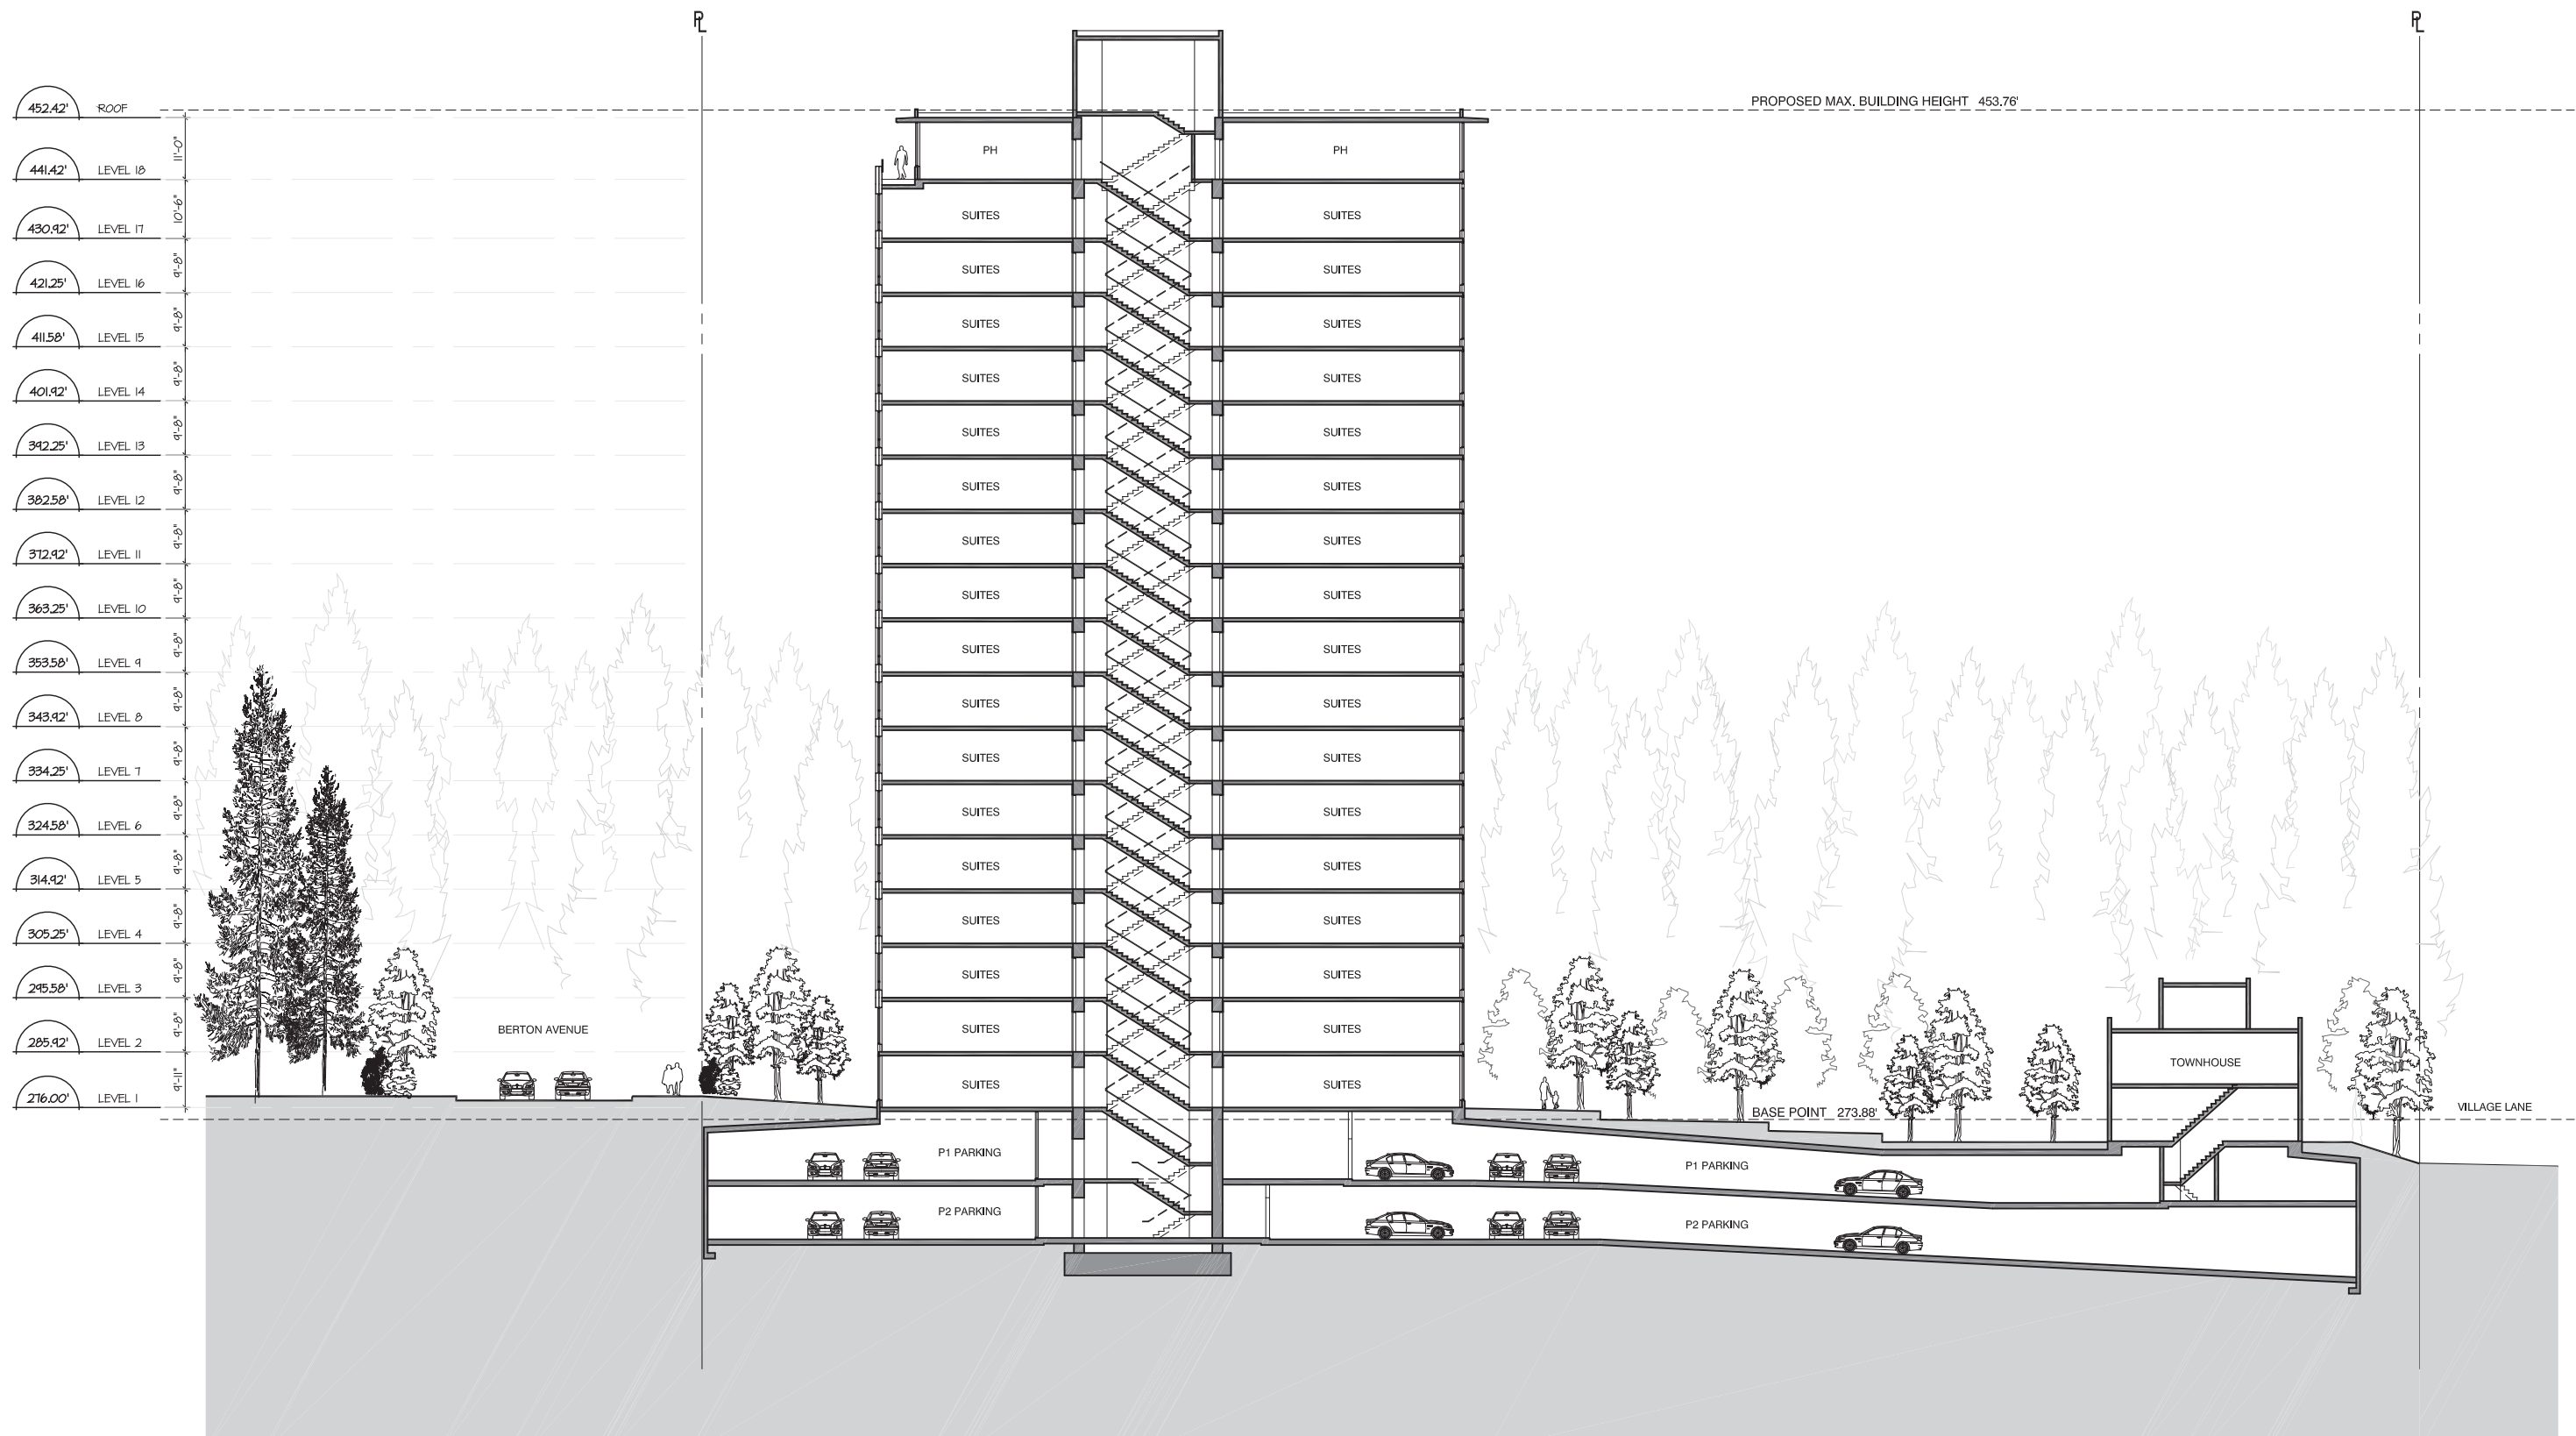

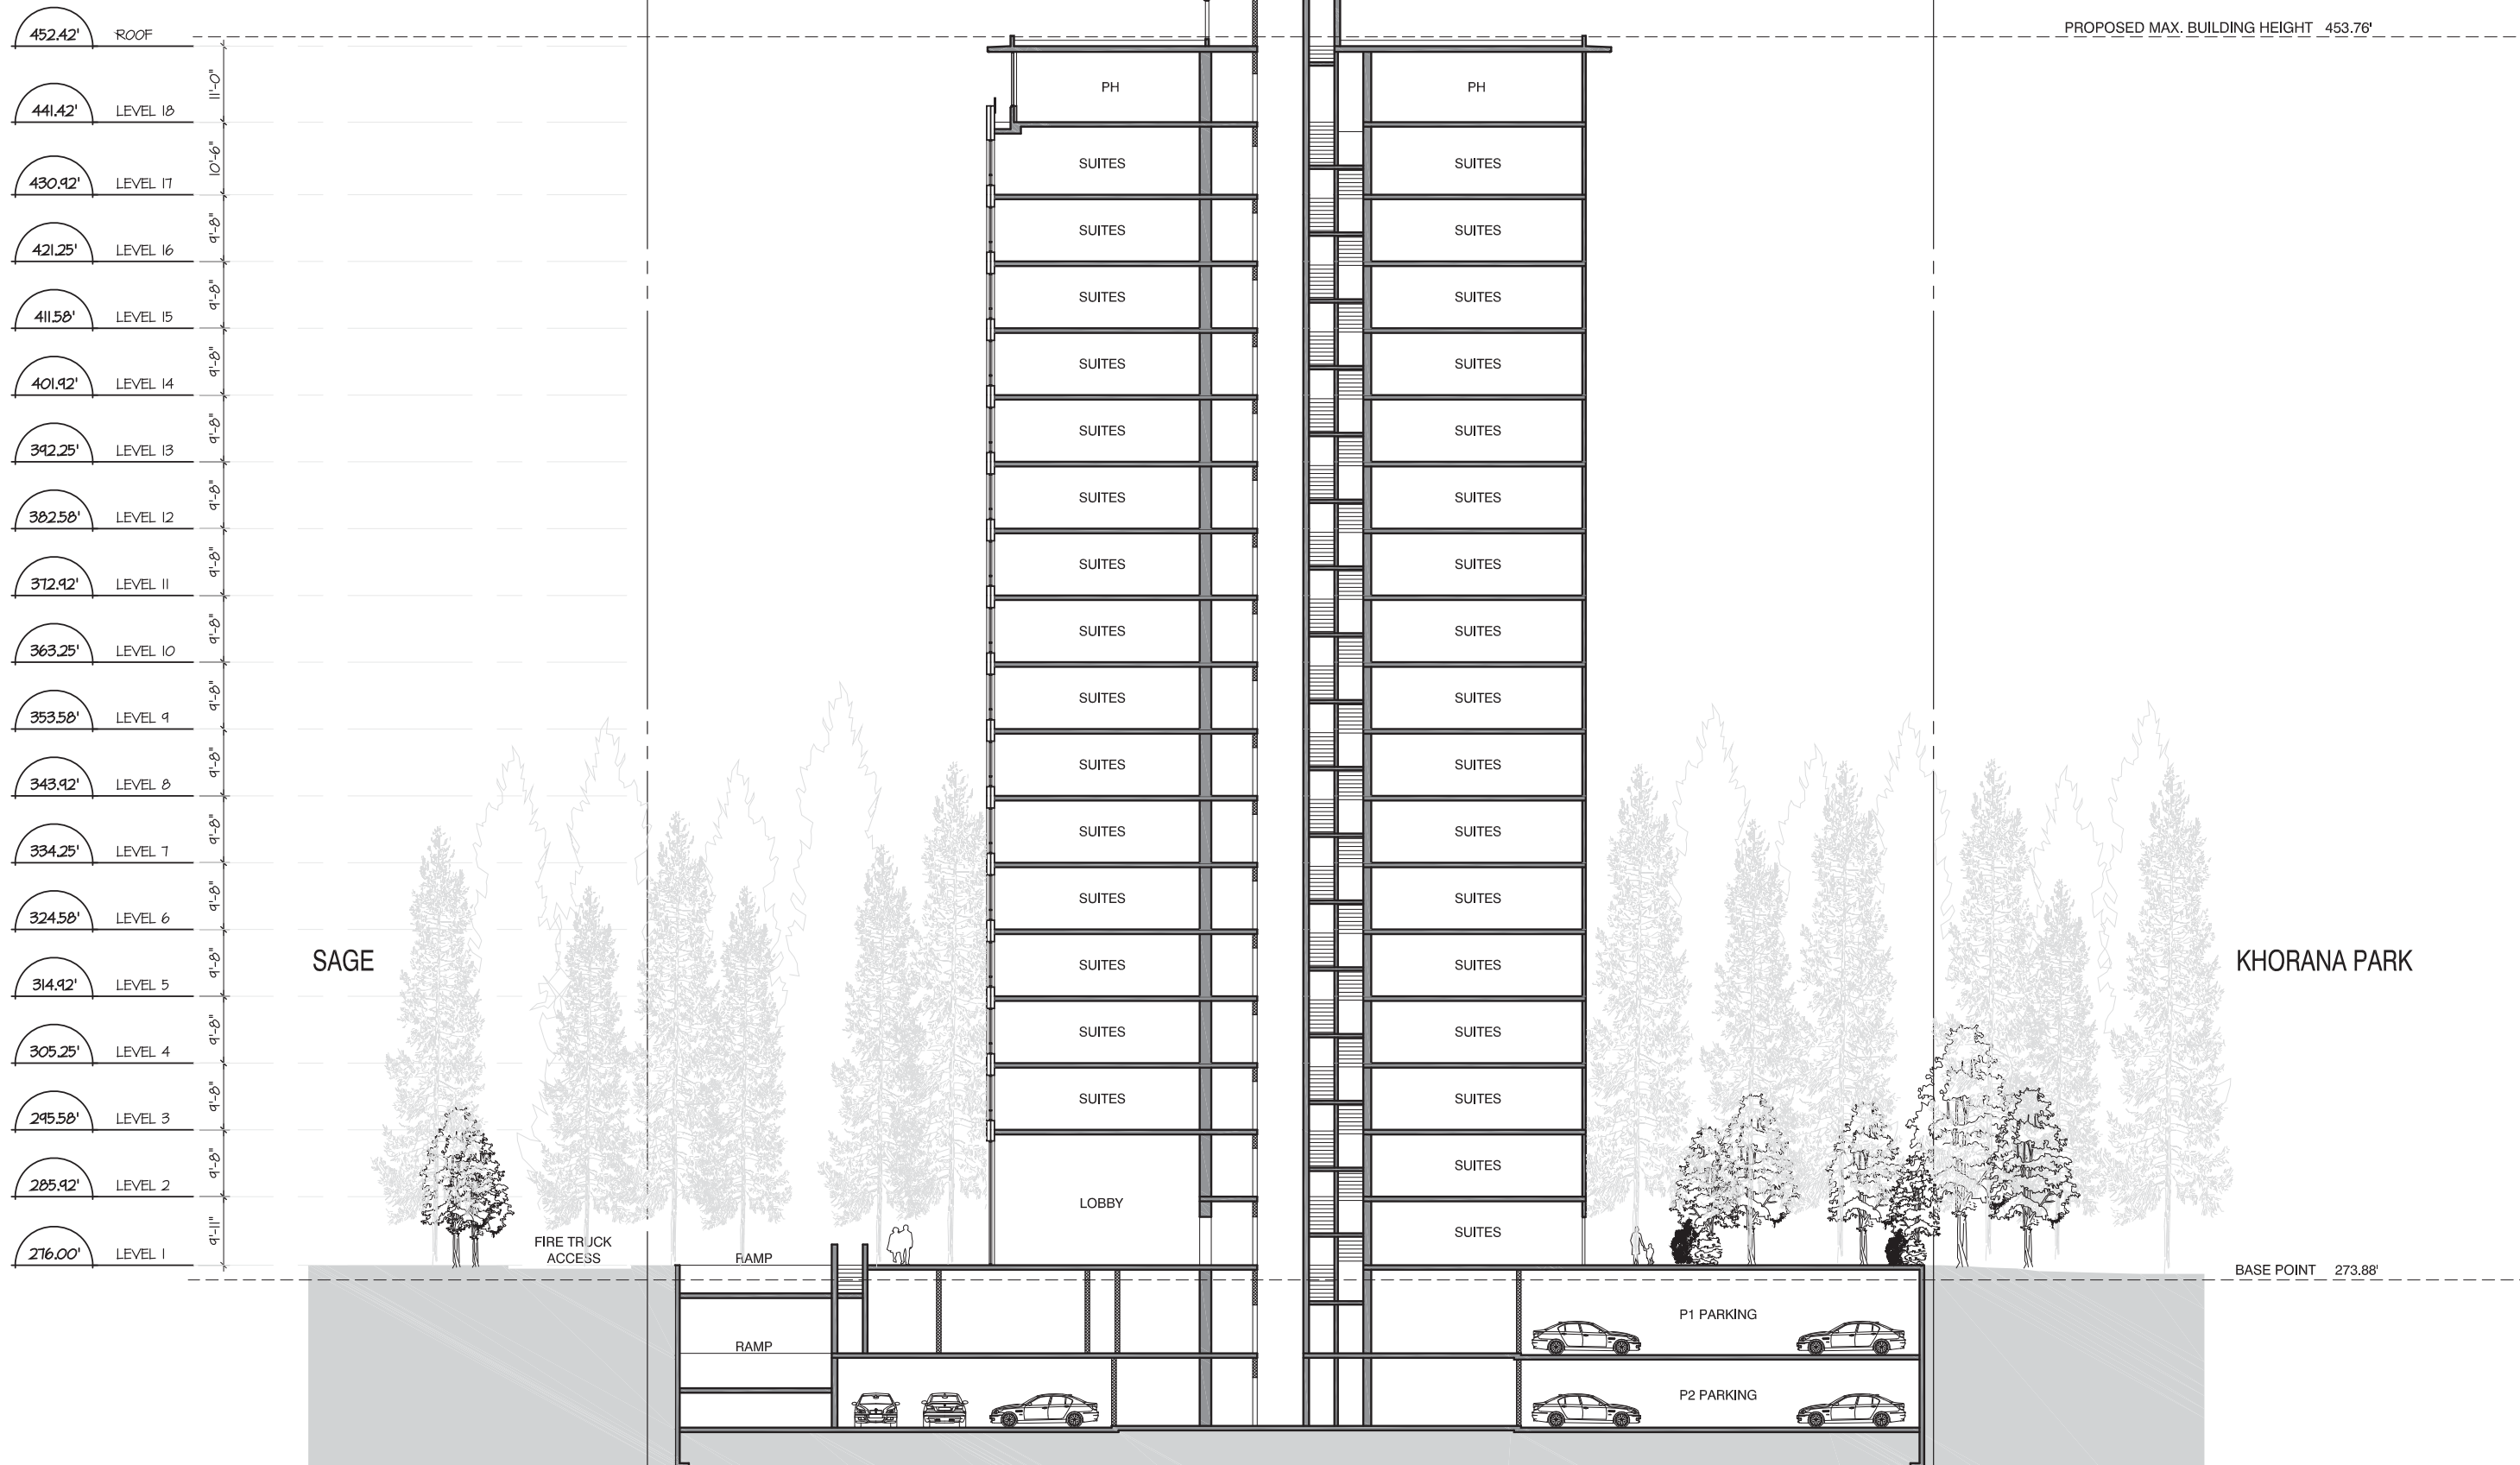

SURVEY PLAN OF LOT 3  
DISTRICT LOT 6494 GROUP 1 N.W.D. PLAN BCP26848

SCALE 1:200 DISTANCES ARE IN METRES

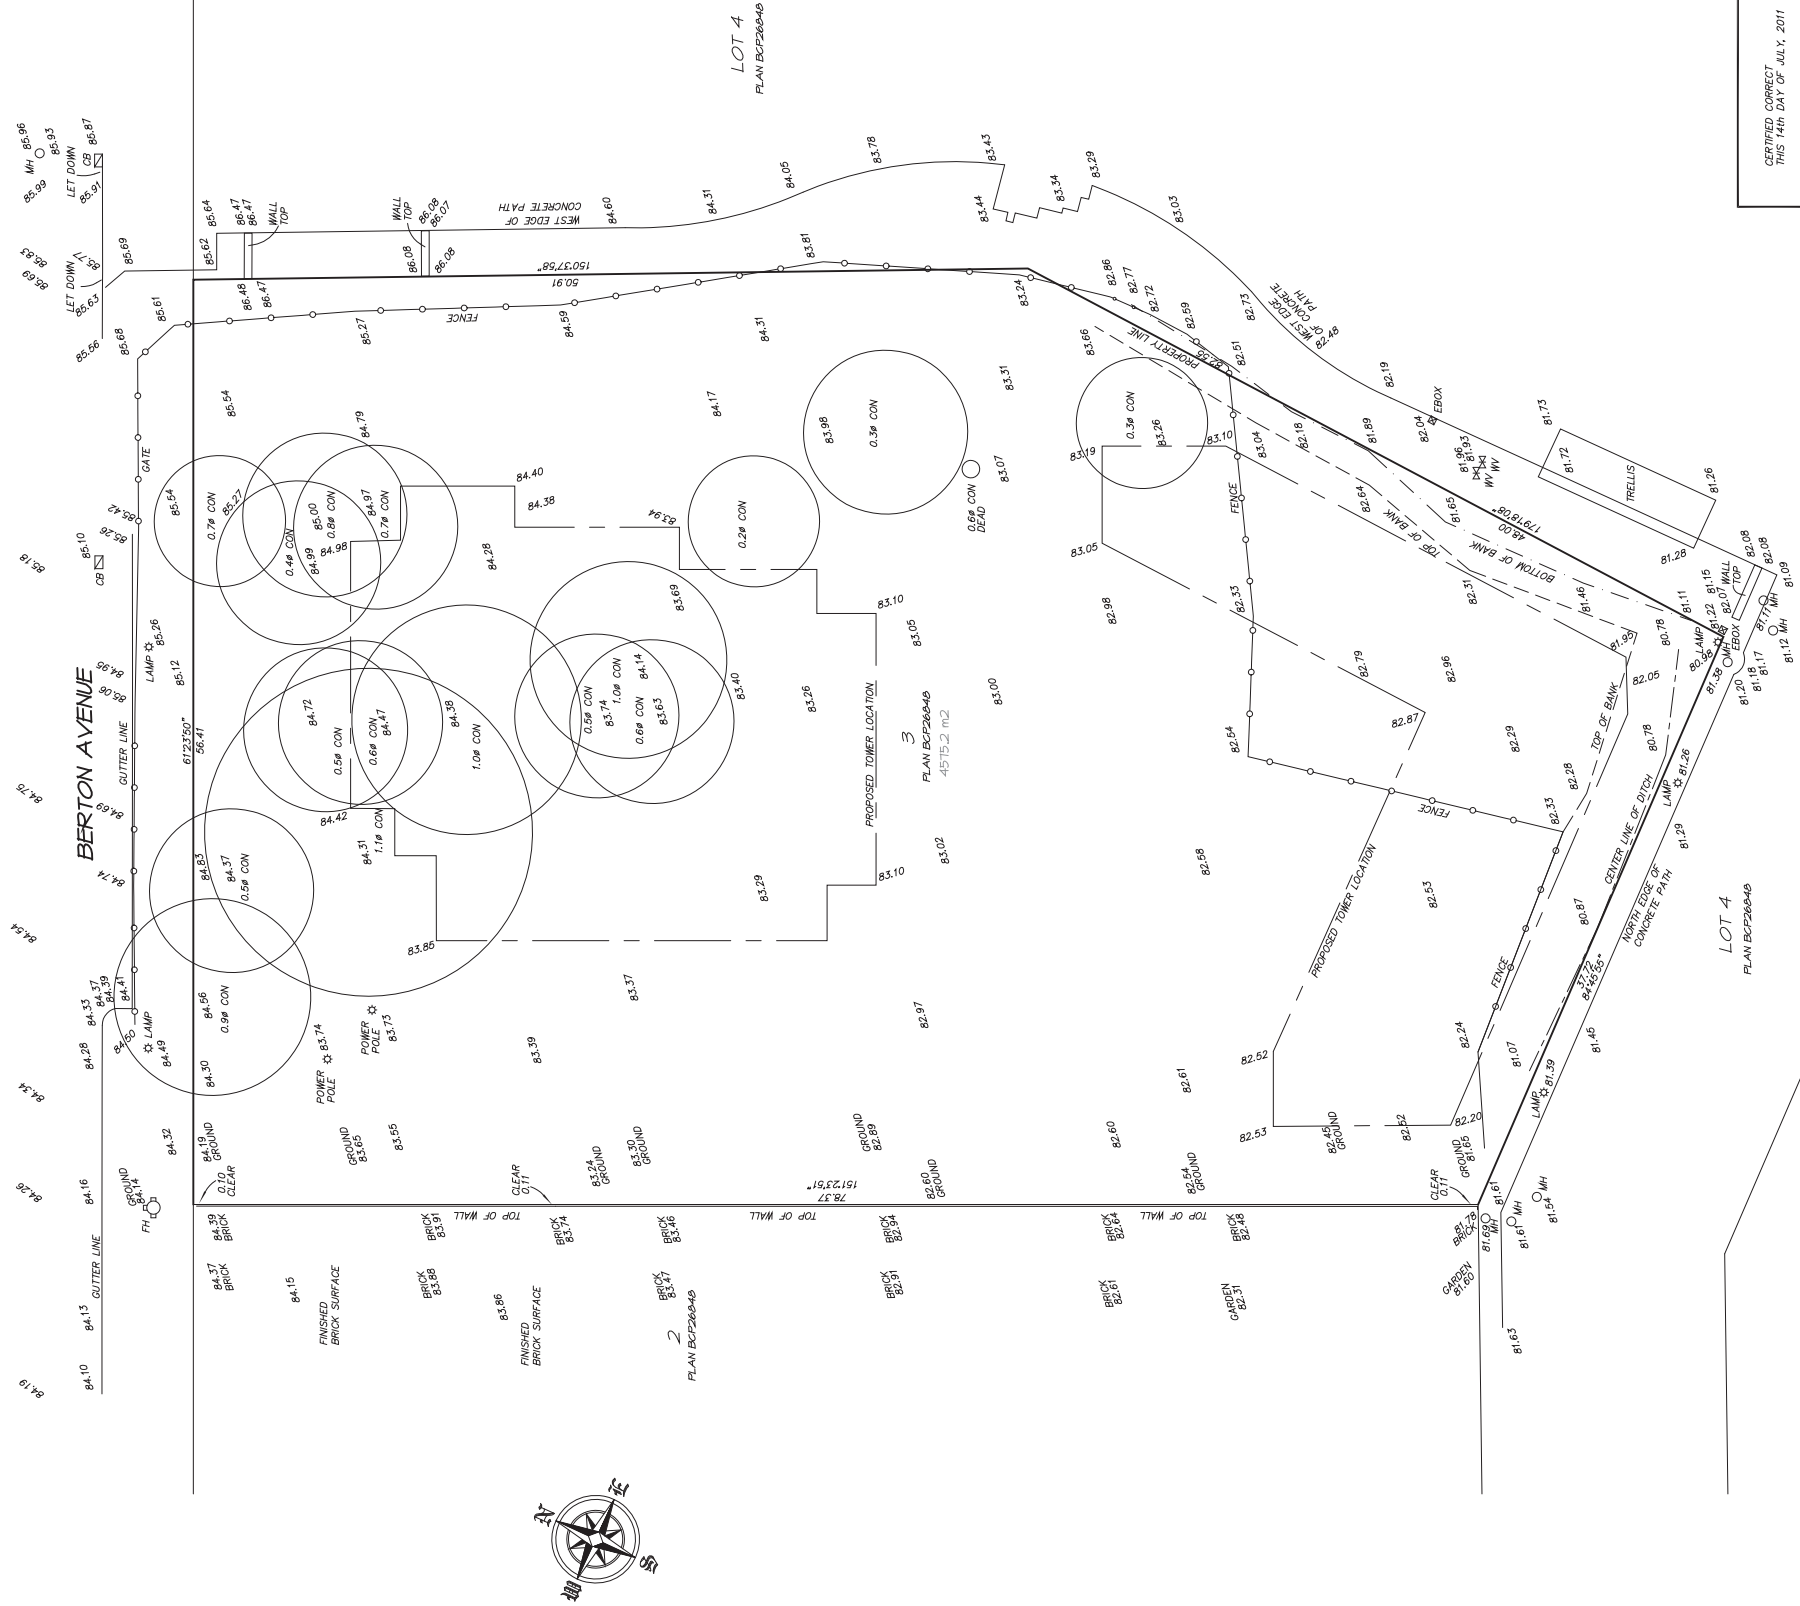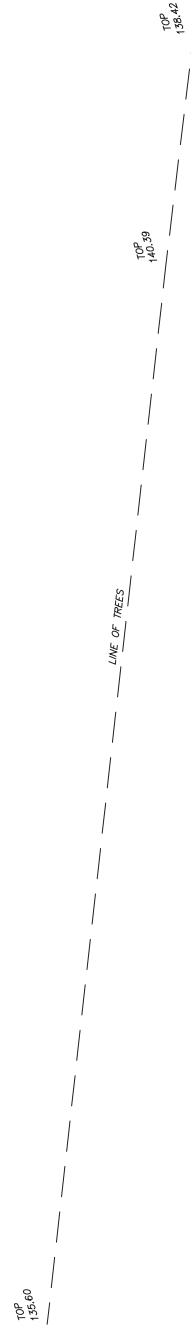

CEPHEUS CORRECT  
THIS 14th DAY OF JULY, 2011

GARY SUNDVICK  
B.C.L.S.

PROJECT: POLYGON  
'ACADEMY' at UBC  
SURVEY PLAN OF LOT 3  
D.L.6494 GP.1  
NWD PLAN BCP26848

SCALE: 1:200  
DRAWN BY: E.P.  
CHECKED BY: G.S.  
DRAWING: 4118-T-LOT3  
REV No. 1

**BUTLER SUNDVICK**  
PROFESSIONAL LAND SURVEYORS  
51889 94th AVENUE  
VANCOUVER, B.C. V6N 1G6  
Tel: 604-503-9611 Fax: 604-503-2202

No.	DATE	REVISION
1	NOV/21/11	BRICK ELEVATIONS ADDED TO THE NEIGHBOURING WEST BUILDING

**LEGEND**

□ GRAPES CATCH BASIN  
□ ELECTRICAL BOX  
□ ELECTRICAL METER  
□ ELECTRICAL STANDARDS  
□ ELECTRICAL MANHOLE  
□ ELECTRICAL WATER VALVE  
□ TREE CALIPER IN METRES  
○ TREE CALIPER IN FEET  
○ TREE CALIPER IN METRES

ELEVATION DERIVATION  
ELEVATIONS ARE DERIVED FROM THE TRUNK OF THE TREE AND THE NORTH ENTRANCE TO THE TRUNK BUILDING. ELEVATION = 62.27m (204'11") UBC DATUM

NOTE: ALL LINE DIMENSIONS ARE PROVIDED FROM LAND TITLE OFFICE RECORDS

DATE: JULY 15 2011  
JOB NO: 4118