


1 SITE CONTEXT ELEVATION - SOUTH

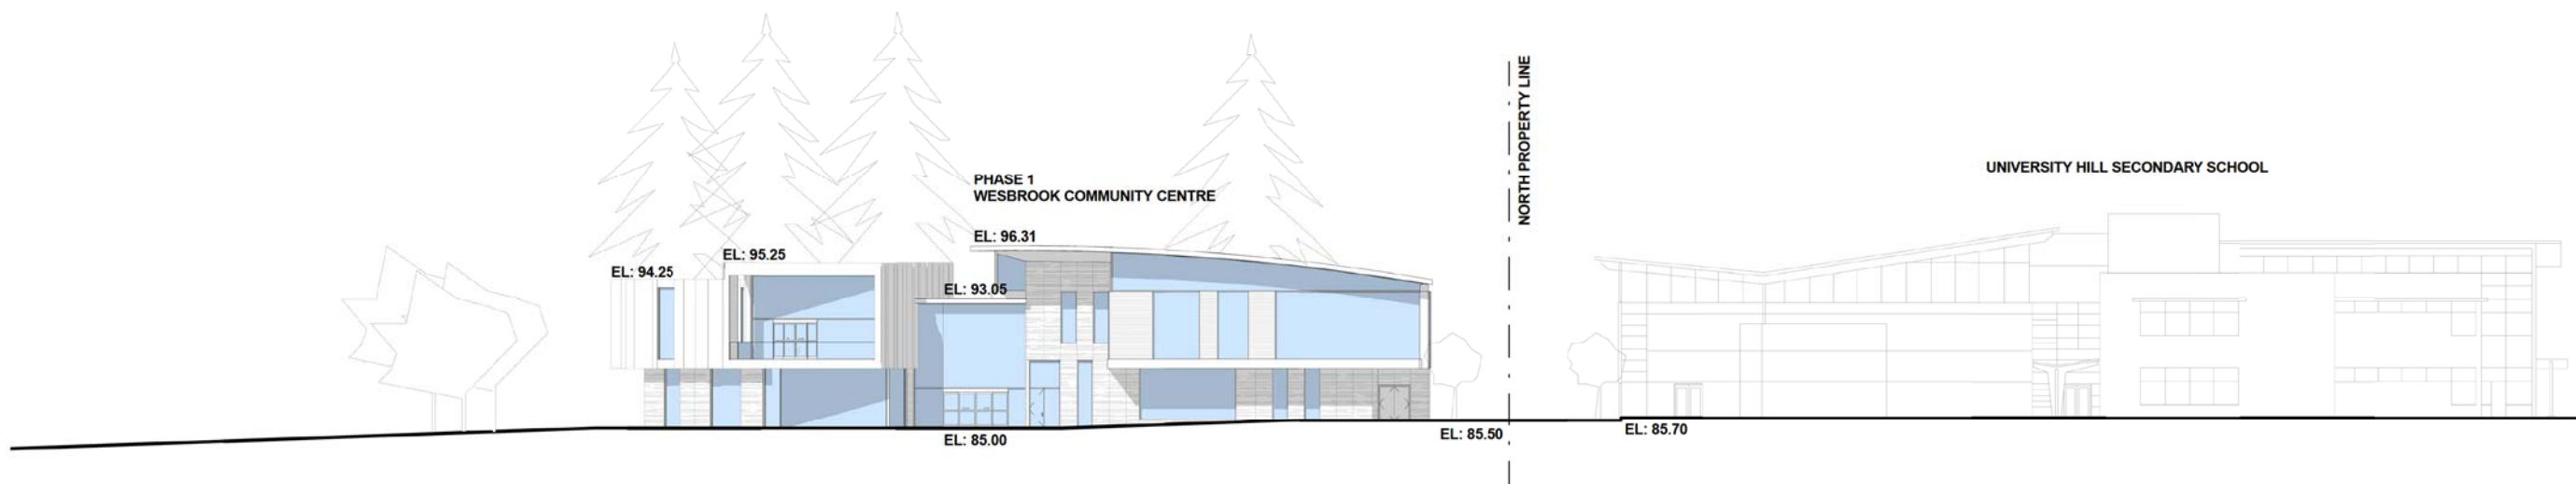

2 SITE CONTEXT ELEVATION - EAST

Walter Francis public
architecture

1854 W 2ND AVE VANCOUVER BC V6J 1Y4
TEL 604 688 1252 FAX 604 688 5995
WWW.WFRANCL.COM

215 - 309 W CORDOVA ST VANCOUVER BC V6B 1E5
TEL 604 731 4323 FAX 604 671 4313
WWW.PUBLICDESIGN.CA

WESBROOK COMMUNITY CENTRE

Street, City, Province

PROJECT CODE	STATUS
21137	Project Status
SCALE	DATE
1 : 200	07/26/12




 
Site Context Elevations

SHEET A0.06 REVISION



1 EAST ELEVATION

EXTERIOR MATERIALS LEGEND

-  ST STONE CLADDING (GABRIEL ENGELT & ASSOCIATES)
-  MP COMPOSITE METAL PANEL (TITANIUM METALIC COOL, COPPER METALIC COOL, CHAMPAGNE COOL)
-  WD WOOD CLADDING (STAINED, COLOR & SPECIE TBD)
-  GL LOW-E (CLEAR)



2 NORTH ELEVATION

Walter Franci public
 architecture
 1854 W 2ND AVE VANCOUVER BC V6J 1H4 TEL 604 698 1252 FAX 604 698 5995 WWW.WFRANCI.COM


215 - 309 W CORDOVA ST VANCOUVER BC V6B 1E5 TEL 604 731 4323 FAX 604 671 4313 WWW.PUBLICDESIGN.CA

WESBROOK COMMUNITY CENTRE
 ### Street, City, Province

PROJECT CODE	STATUS
21137	Project Status
SCALE	DATE
As Indicated	07/26/12



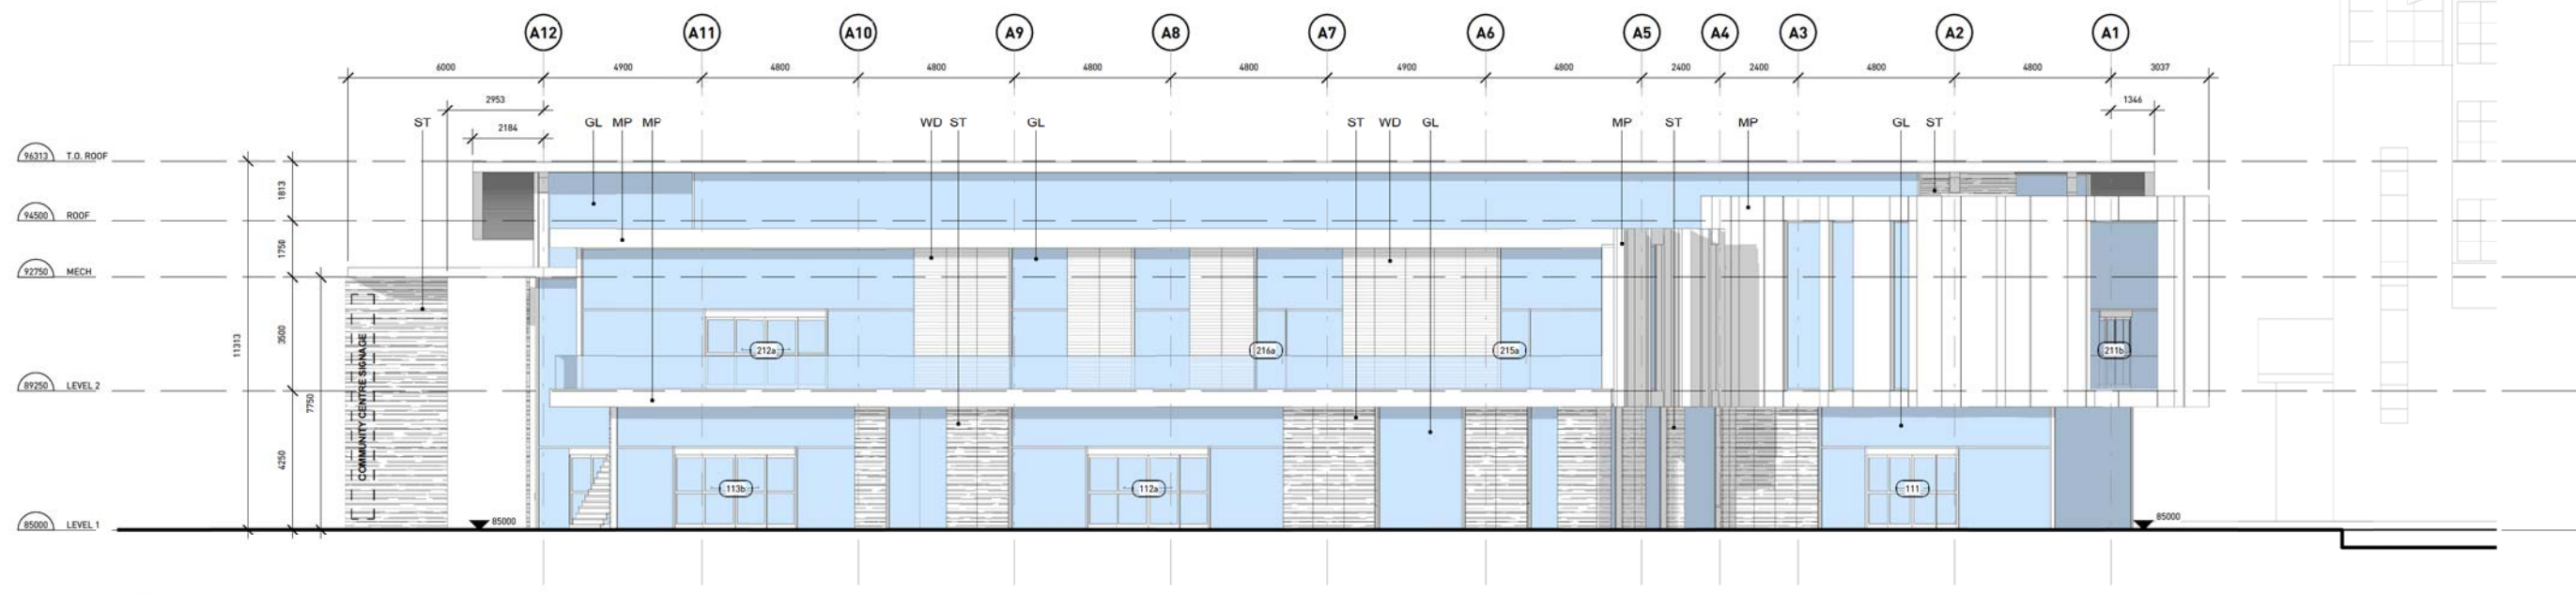

2012/07/26 11:58 AM C:\wfranci\Drawings\1031-WSC-LOCAL.dwg


ISSUES & REVISIONS	
NO.	DESCRIPTION
1	26 July 2012 ISSUED FOR DEVELOPMENT PERMIT



1 SOUTH ELEVATION

EXTERIOR MATERIALS LEGEND

-  ST STONE CLADDING (JASMIN BASALT ASHLAR)
-  MP COMPOSITE METAL PANEL (TITANIUM METALIC COOL, COPPER METALIC COOL, CHAMPAGNE COOL)
-  WD WOOD CLADDING (STAINED, COLOR & SPECIE TBD)
-  GL LOW-E (CLEAR)

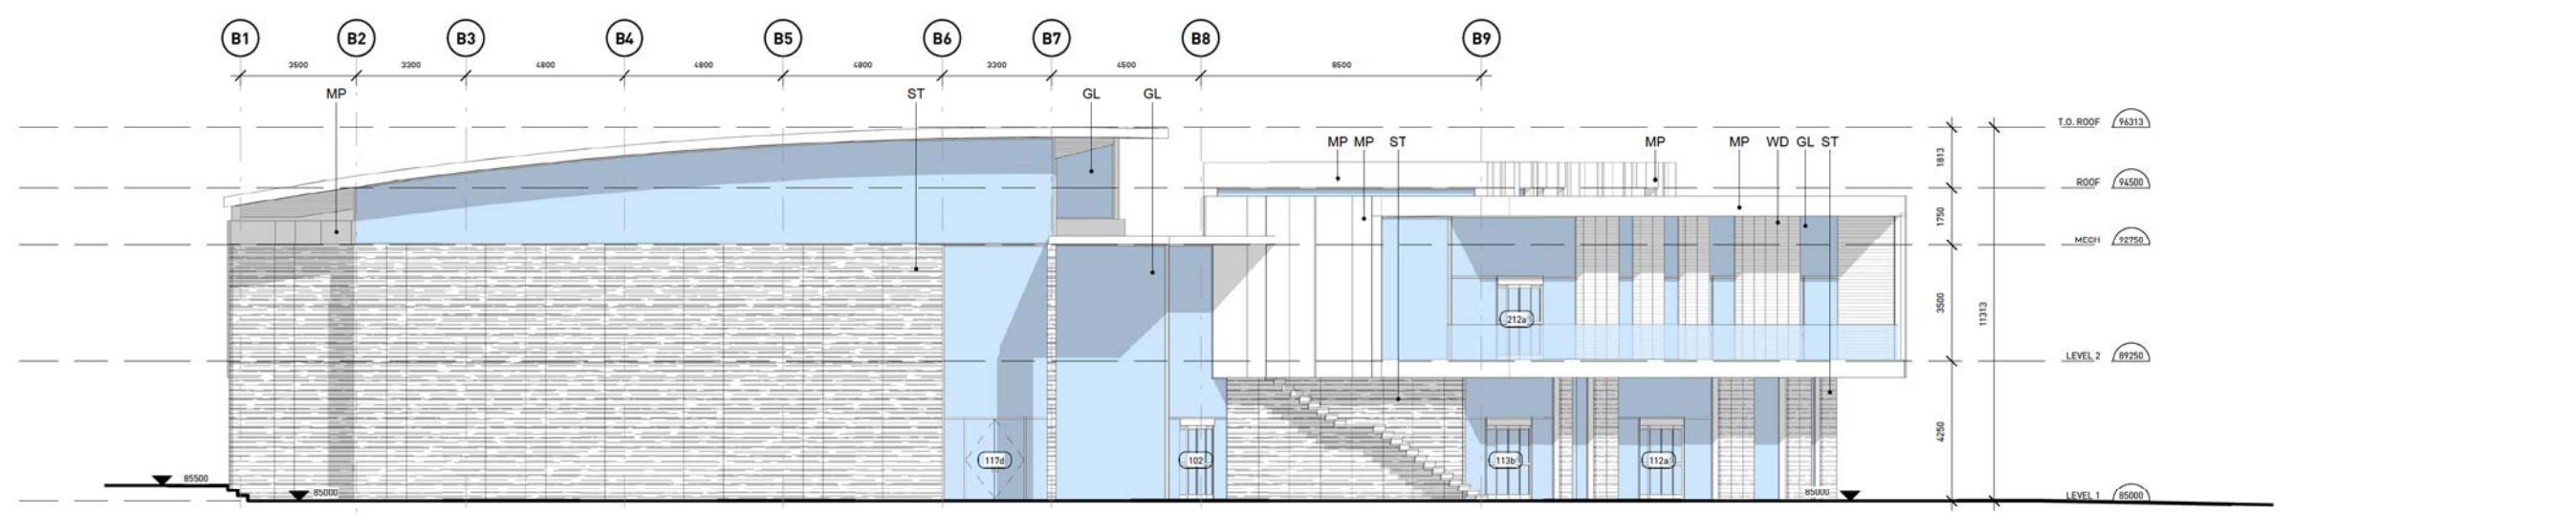


2 WEST ELEVATION

Walter Franci public
 architecture
 1854 W 2ND AVE VANCOUVER BC V6J 1Y4 TEL 604 688 1252 FAX 604 688 5995 WWW.WFRANCI.COM
 215-309 W CORDOVA ST VANCOUVER BC V6B 1E5 TEL 604 731 4323 FAX 604 671 4313 WWW.PUBLICDESIGN.CA


WESBROOK COMMUNITY CENTRE
 ### Street, City, Province
 PROJECT CODE: 21137 STATUS: Project Status
 SCALE: As Indicated DATE: 07/26/12

2012/07/26 11:55:34 AM C:\wfranci\Drawings\1037-WCC-1-LOCAL.dwg

NO.	DATE	DESCRIPTION
1	26 July 2012	ISSUED FOR DEVELOPMENT PERMIT

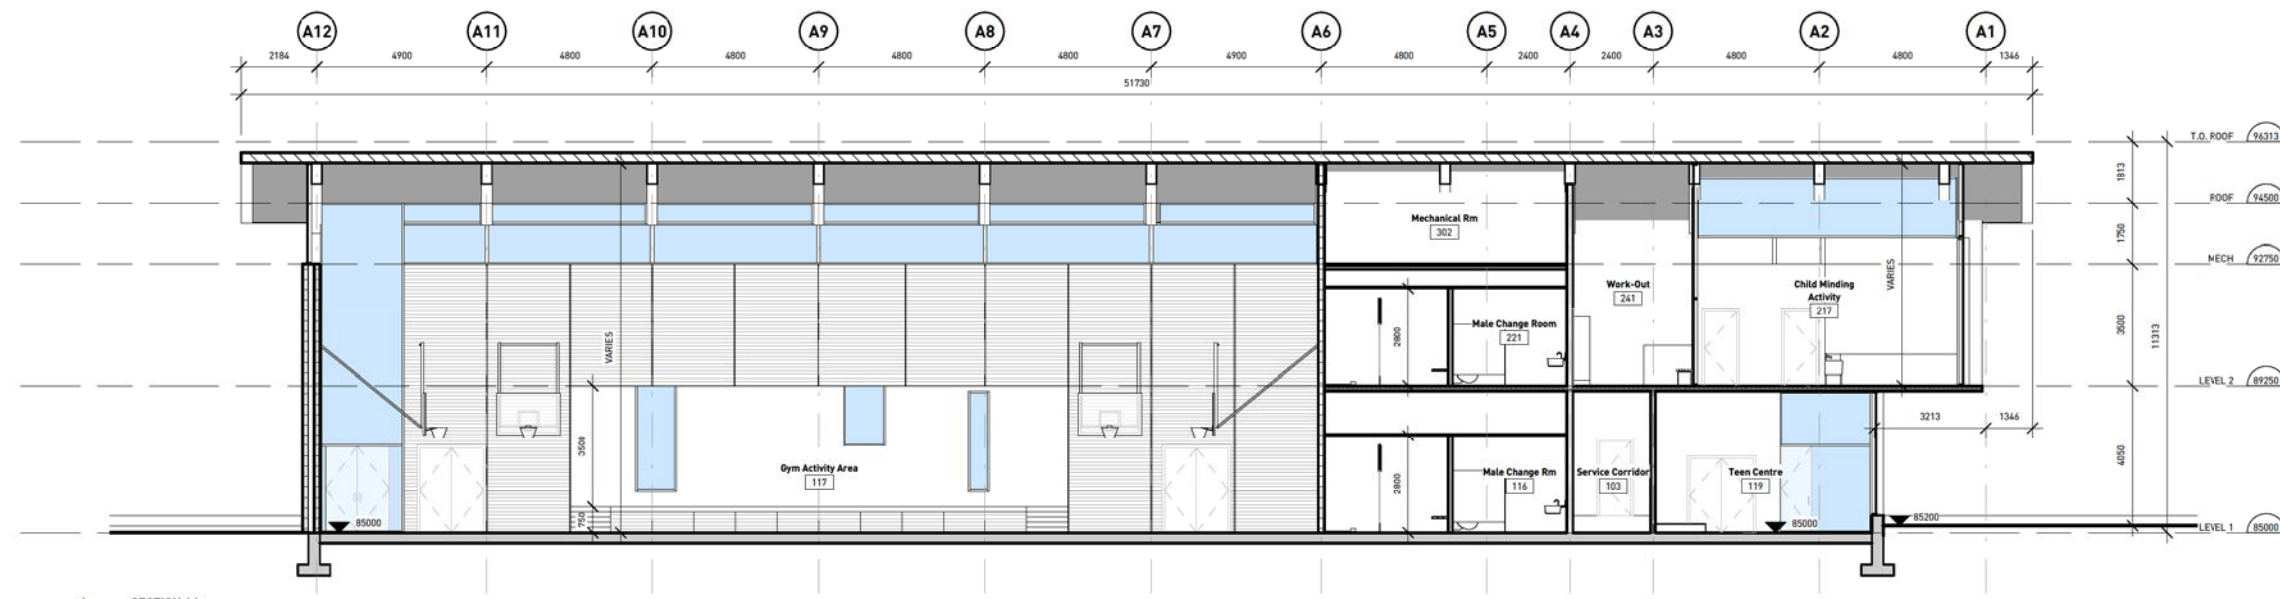

1 SECTION AA

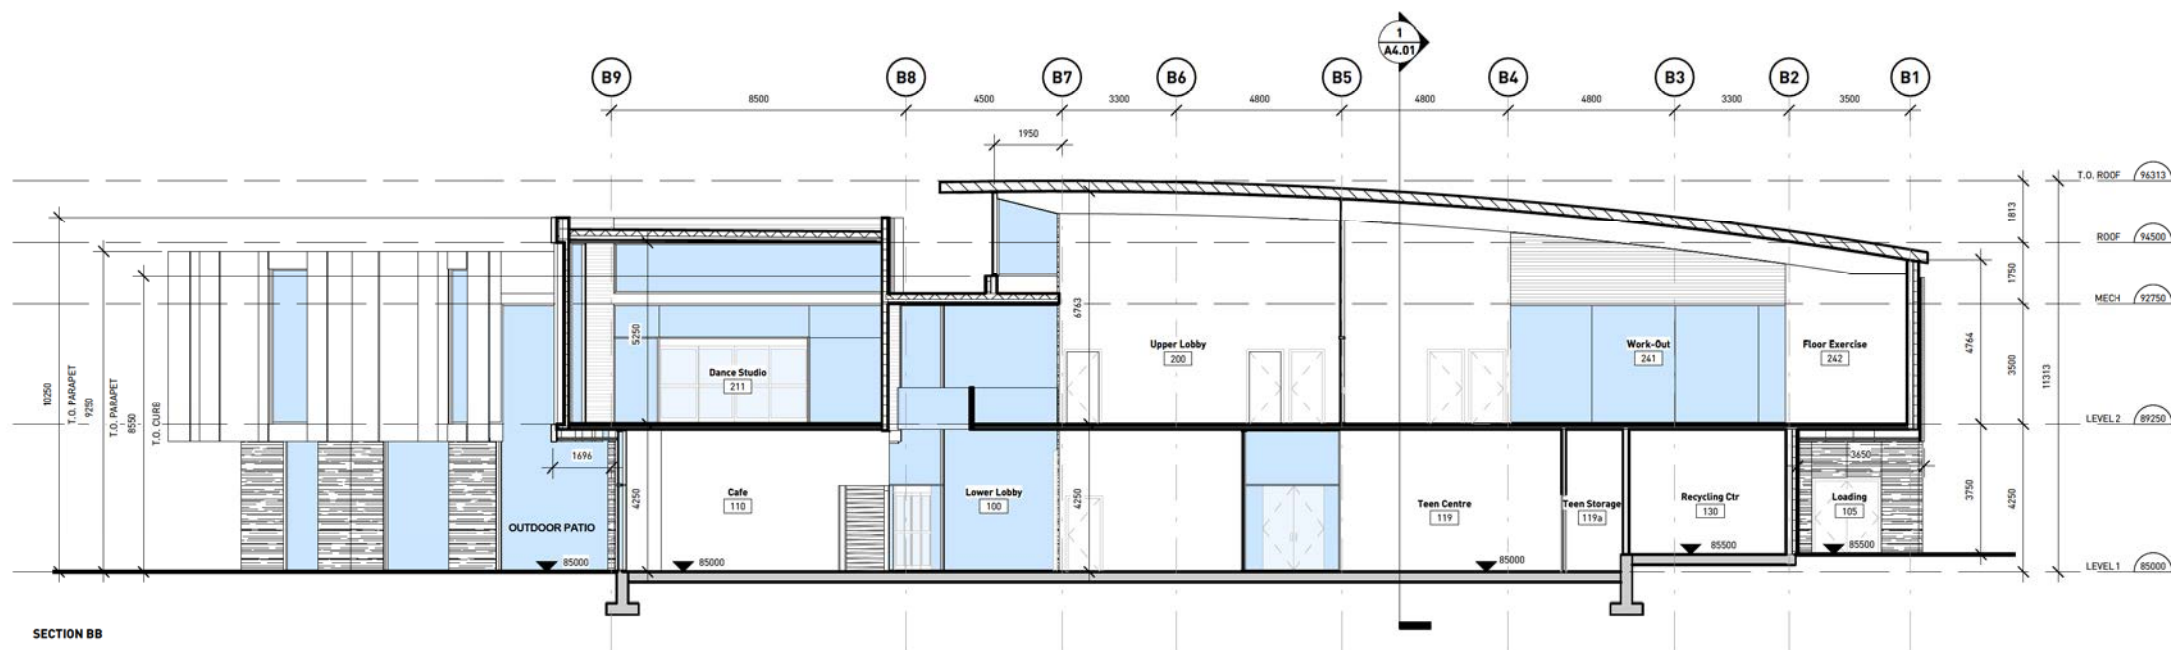

2 SECTION BB

NOT FOR CONSTRUCTION

public

255 - 3894 CROWNST
 VANCOUVER, BC V6N 1R5
 TEL: 604.734.4200
 FAX: 604.734.4200
 WWW.PAMM.COM


WESBROOK COMMUNITY CENTRE

Street, City, Province

PROJECT CODE	STATUS
21137	Project Status
SCALE	DATE
1 : 100	07/26/12



1 SECTION CC

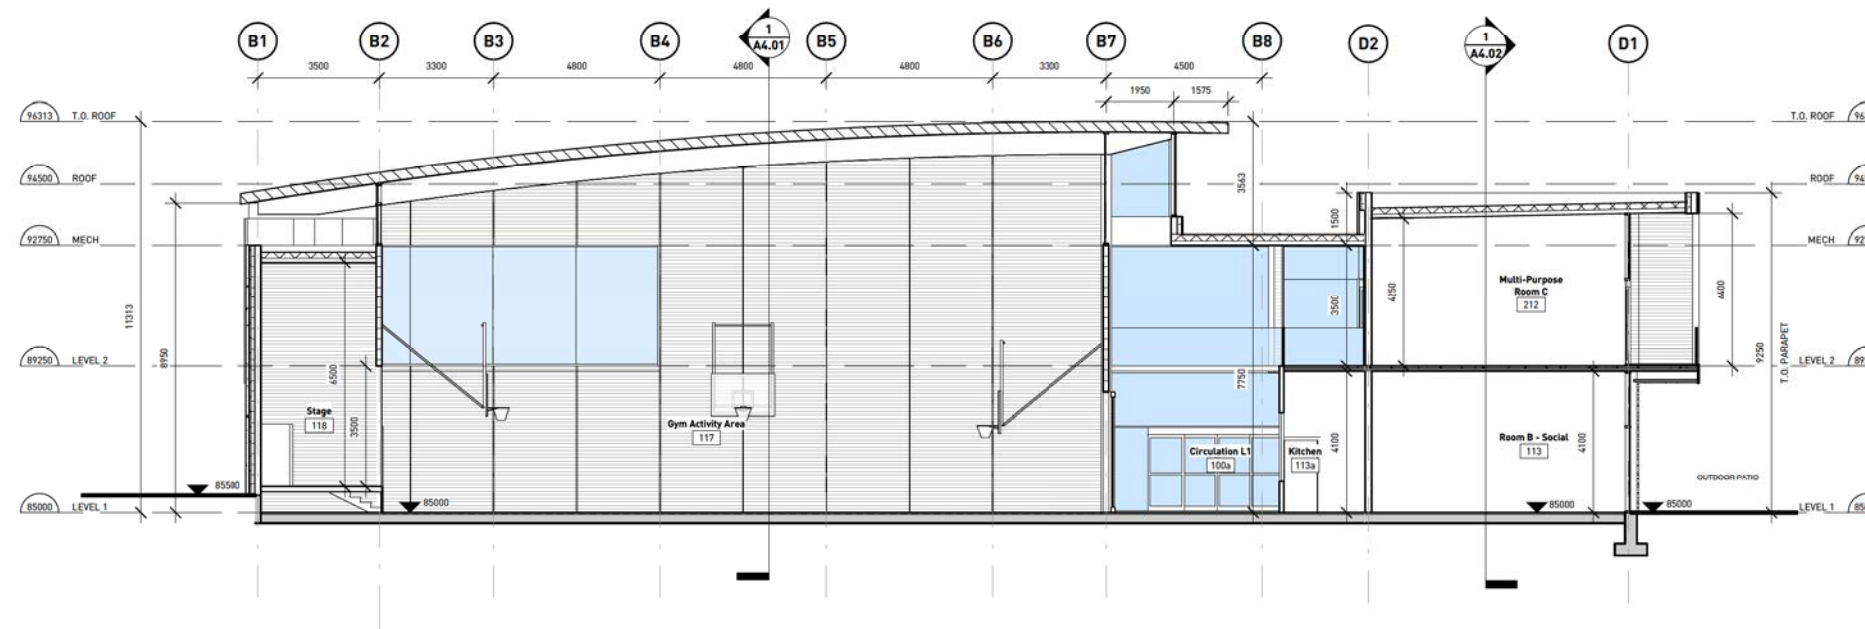

2 SECTION DD

Walter Franci public
 architecture
 1854 W 2ND AVE VANCOUVER BC V6J 1Y4 TEL 604 698 1252 FAX 604 698 5995 WWW.WFRANCI.COM
 215 - 309 W CORDOVA ST VANCOUVER BC V6B 1E5 TEL 604 731 4323 FAX 604 671 4313 WWW.PUBLICDESIGN.CA

WESBROOK COMMUNITY CENTRE
 ### Street, City, Province
 PROJECT CODE: 21137 STATUS: Project Status
 SCALE: 1 : 100 DATE: 07/26/12