

**ROSITCH
HEMPHILL
a n d
ASSOCIATES**
ARCHITECTS

PILKINGTON HOUSE
10 - 120 POMELL STREET
VANCOUVER, B.C.
CANADA
V 6 A 1 G 1
TEL: (604) 679-6002
FAX: (604) 679-1091

ISSUED FOR
D.P. APPLICATION
April 26, 2010

NO. REVISION: DATE:
This drawing is an instrument of service in the property of Rositch Hemphill and Associates, Architects and may not be reproduced without the firm's permission. All knowledge shown on this drawing is for use in this specific project only and shall not be used otherwise without written permission from this office. Contractors shall verify and be responsible for all dimensions on the job and this office shall be informed of any discrepancies and variations shown on drawing.

ARCHITECTURAL SEAL:

CLIENT:
ADERA
PURE KNOW HOW
1200 - 1055 Dunsmuir St. Vancouver BC V7Y 1W8
Tel: (604) 684-2777 Fax: (604) 684-1010

PROJECT:
**ULTIMA
SOUTH CAMPUS, UBC
VANCOUVER, B.C.**

DRAWING TITLE:
**SITE
PLAN**

DATABASE: 1015-A1.0.dwg
PLOT SCALE: 1-1
SCALE: AS NOTED
DATE: MARCH 2010
DRAWN: PS
CHECKED: BR

PROJ. NO. 1015


DWG. NO.
A1.0

PLOT DATE: April 26, 2010



1 SITE PLAN
SCALE 1/16" = 1'-0"

LOT 17

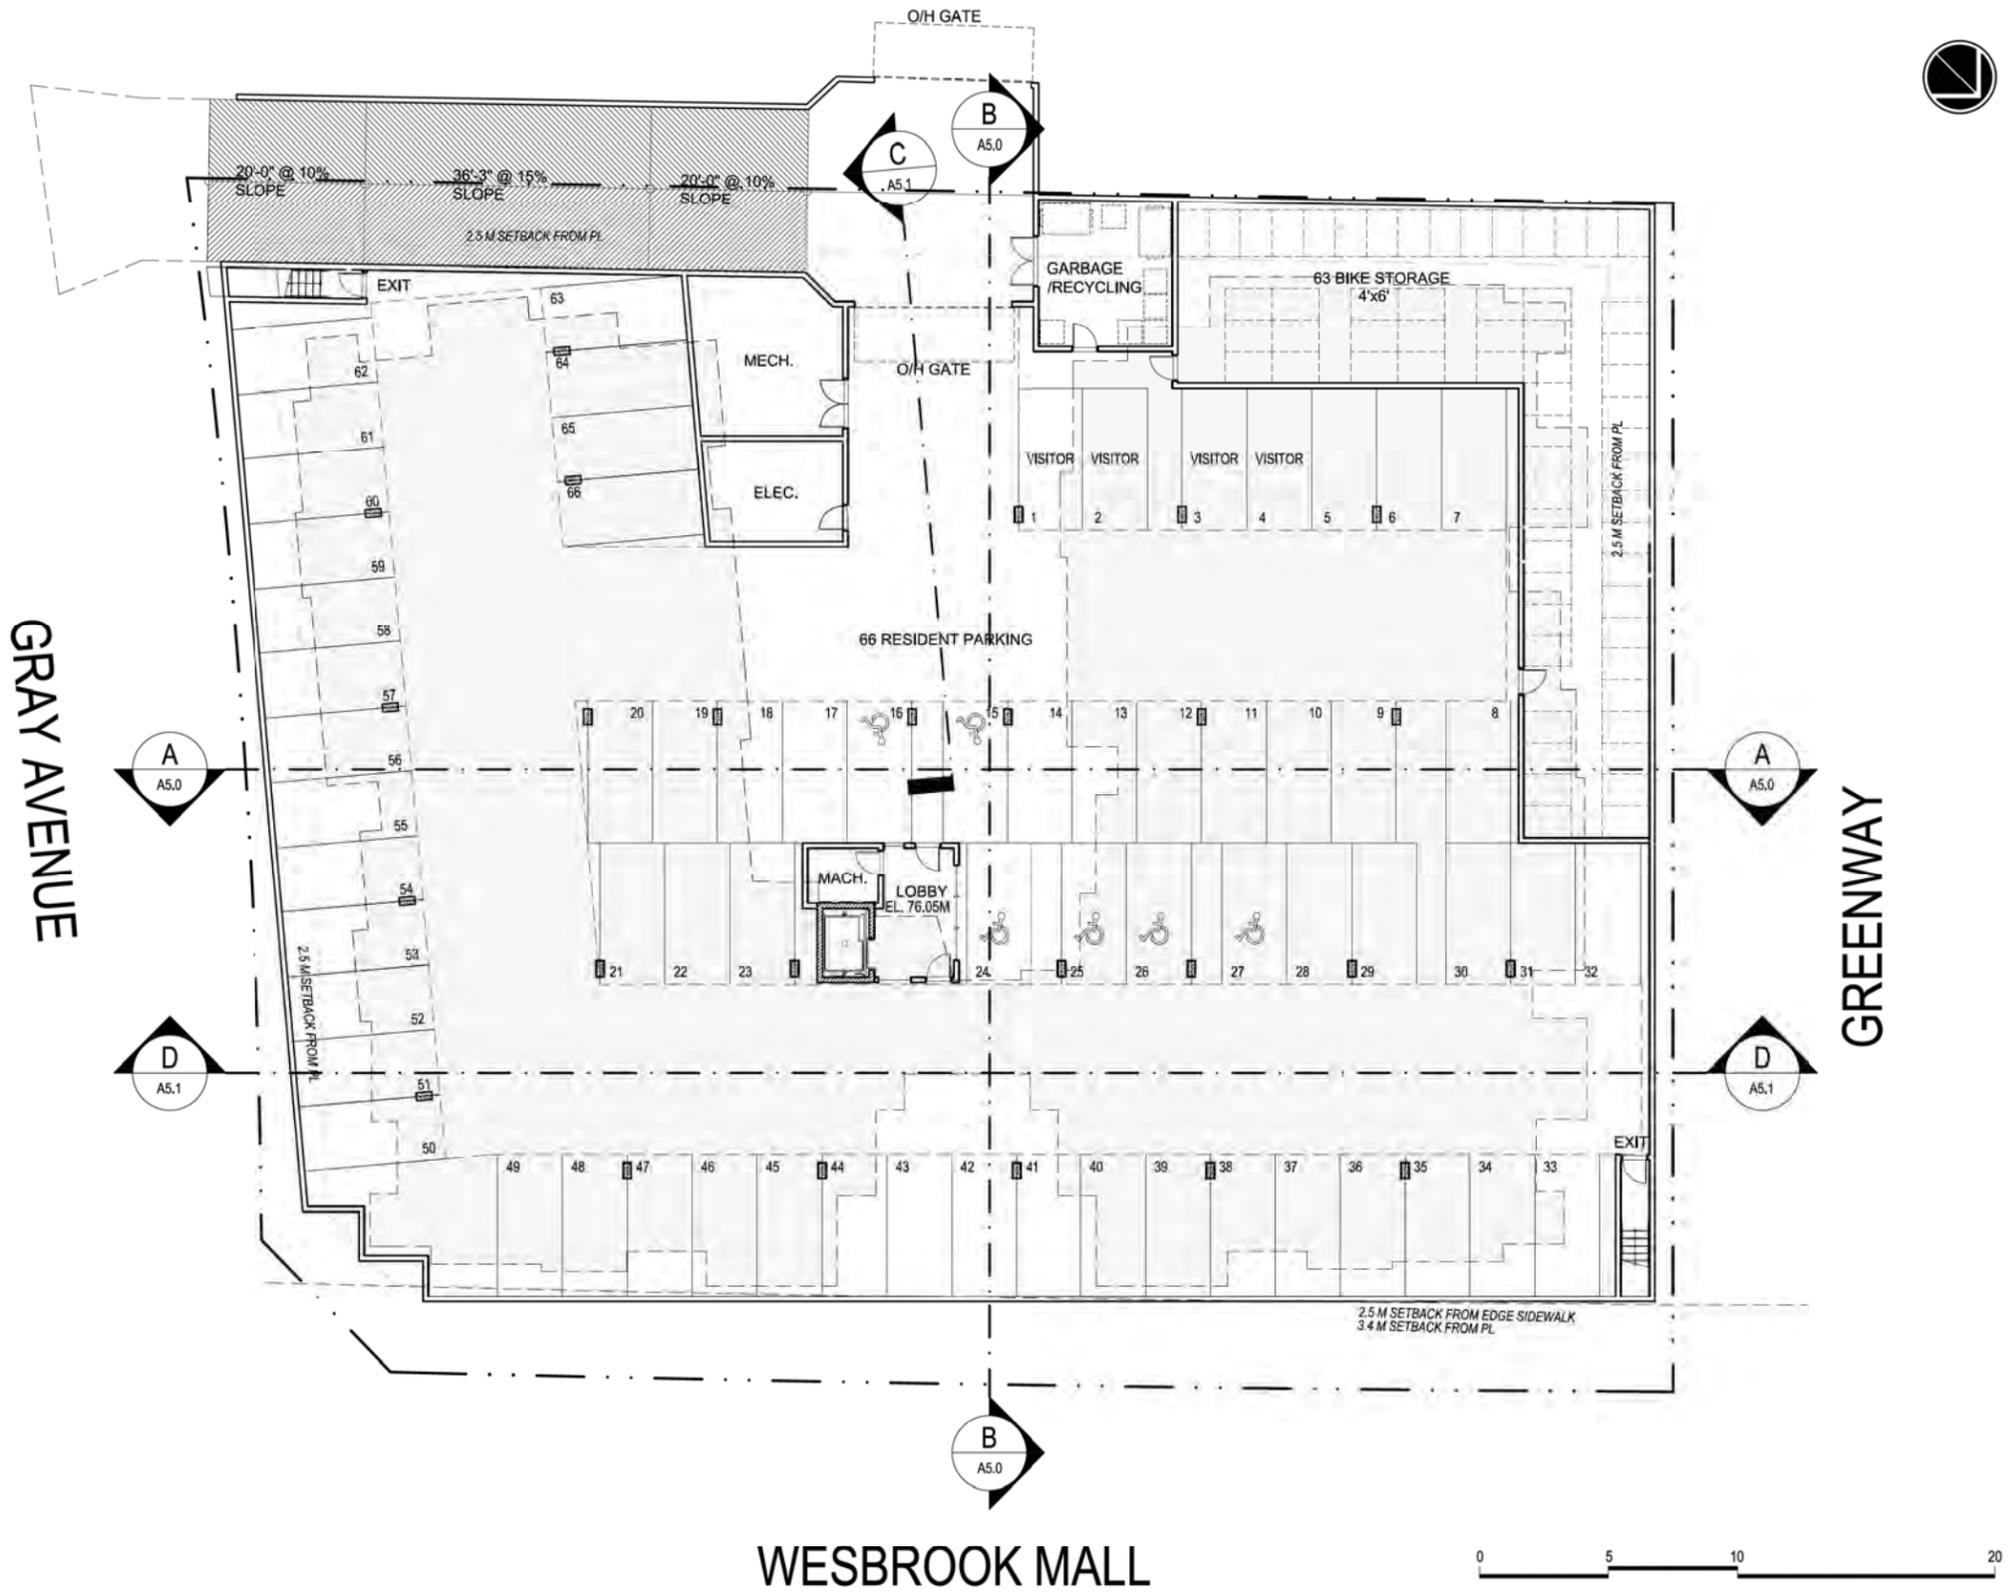

1 PARKADE LEVEL 1
A2.0 SCALE: 3/32" = 1'-0"

ROSITCH
HEMPHILL
a n d
ASSOCIATES
ARCHITECTS

PILKINGTON HOUSE
10 - 120 POWELL STREET
VANCOUVER, B.C.
CANADA
V 6 A 1 G 1
TEL. (604) 669-6002
FAX: (604) 669-1091

NO. ISSUED: L DATE:

ISSUED FOR
D.P. APPLICATION
April 26, 2010

NO. REVISION: DATE:

This drawing as an instrument of service is the property of Rositch Hemphill and Associates, Architects and may not be reproduced without the firm's permission. All information shown on the drawing is for use in this specific project only and shall not be used otherwise without written permission from this office. Contractors shall verify and be responsible for all dimensions on the job and this office shall be informed of any discrepancies and variations shown on drawing.

ARCHITECTURAL SEAL:

CLIENT:
ADERA
PURE KNOW HOW
2250 - 1055 Dunsmuir St. Vancouver, BC V7X 1K8
Tel: (604) 684-8277 Fax: (604) 684-4703

PROJECT:
ULTIMA
SOUTH CAMPUS, UBC
VANCOUVER, B.C.


DRAWING TITLE:
PARKADE
LEVEL 1

DATABASE: 1015-A1.0.dwg
PLOT PSCALE: 1-1
SCALE: AS NOTED
DATE: MARCH 2010
DRAWN: PS
CHECKED: BR


PROJ. NO. 1015

DWG. NO.
A2.0

PLOT DATE: April 26, 2010

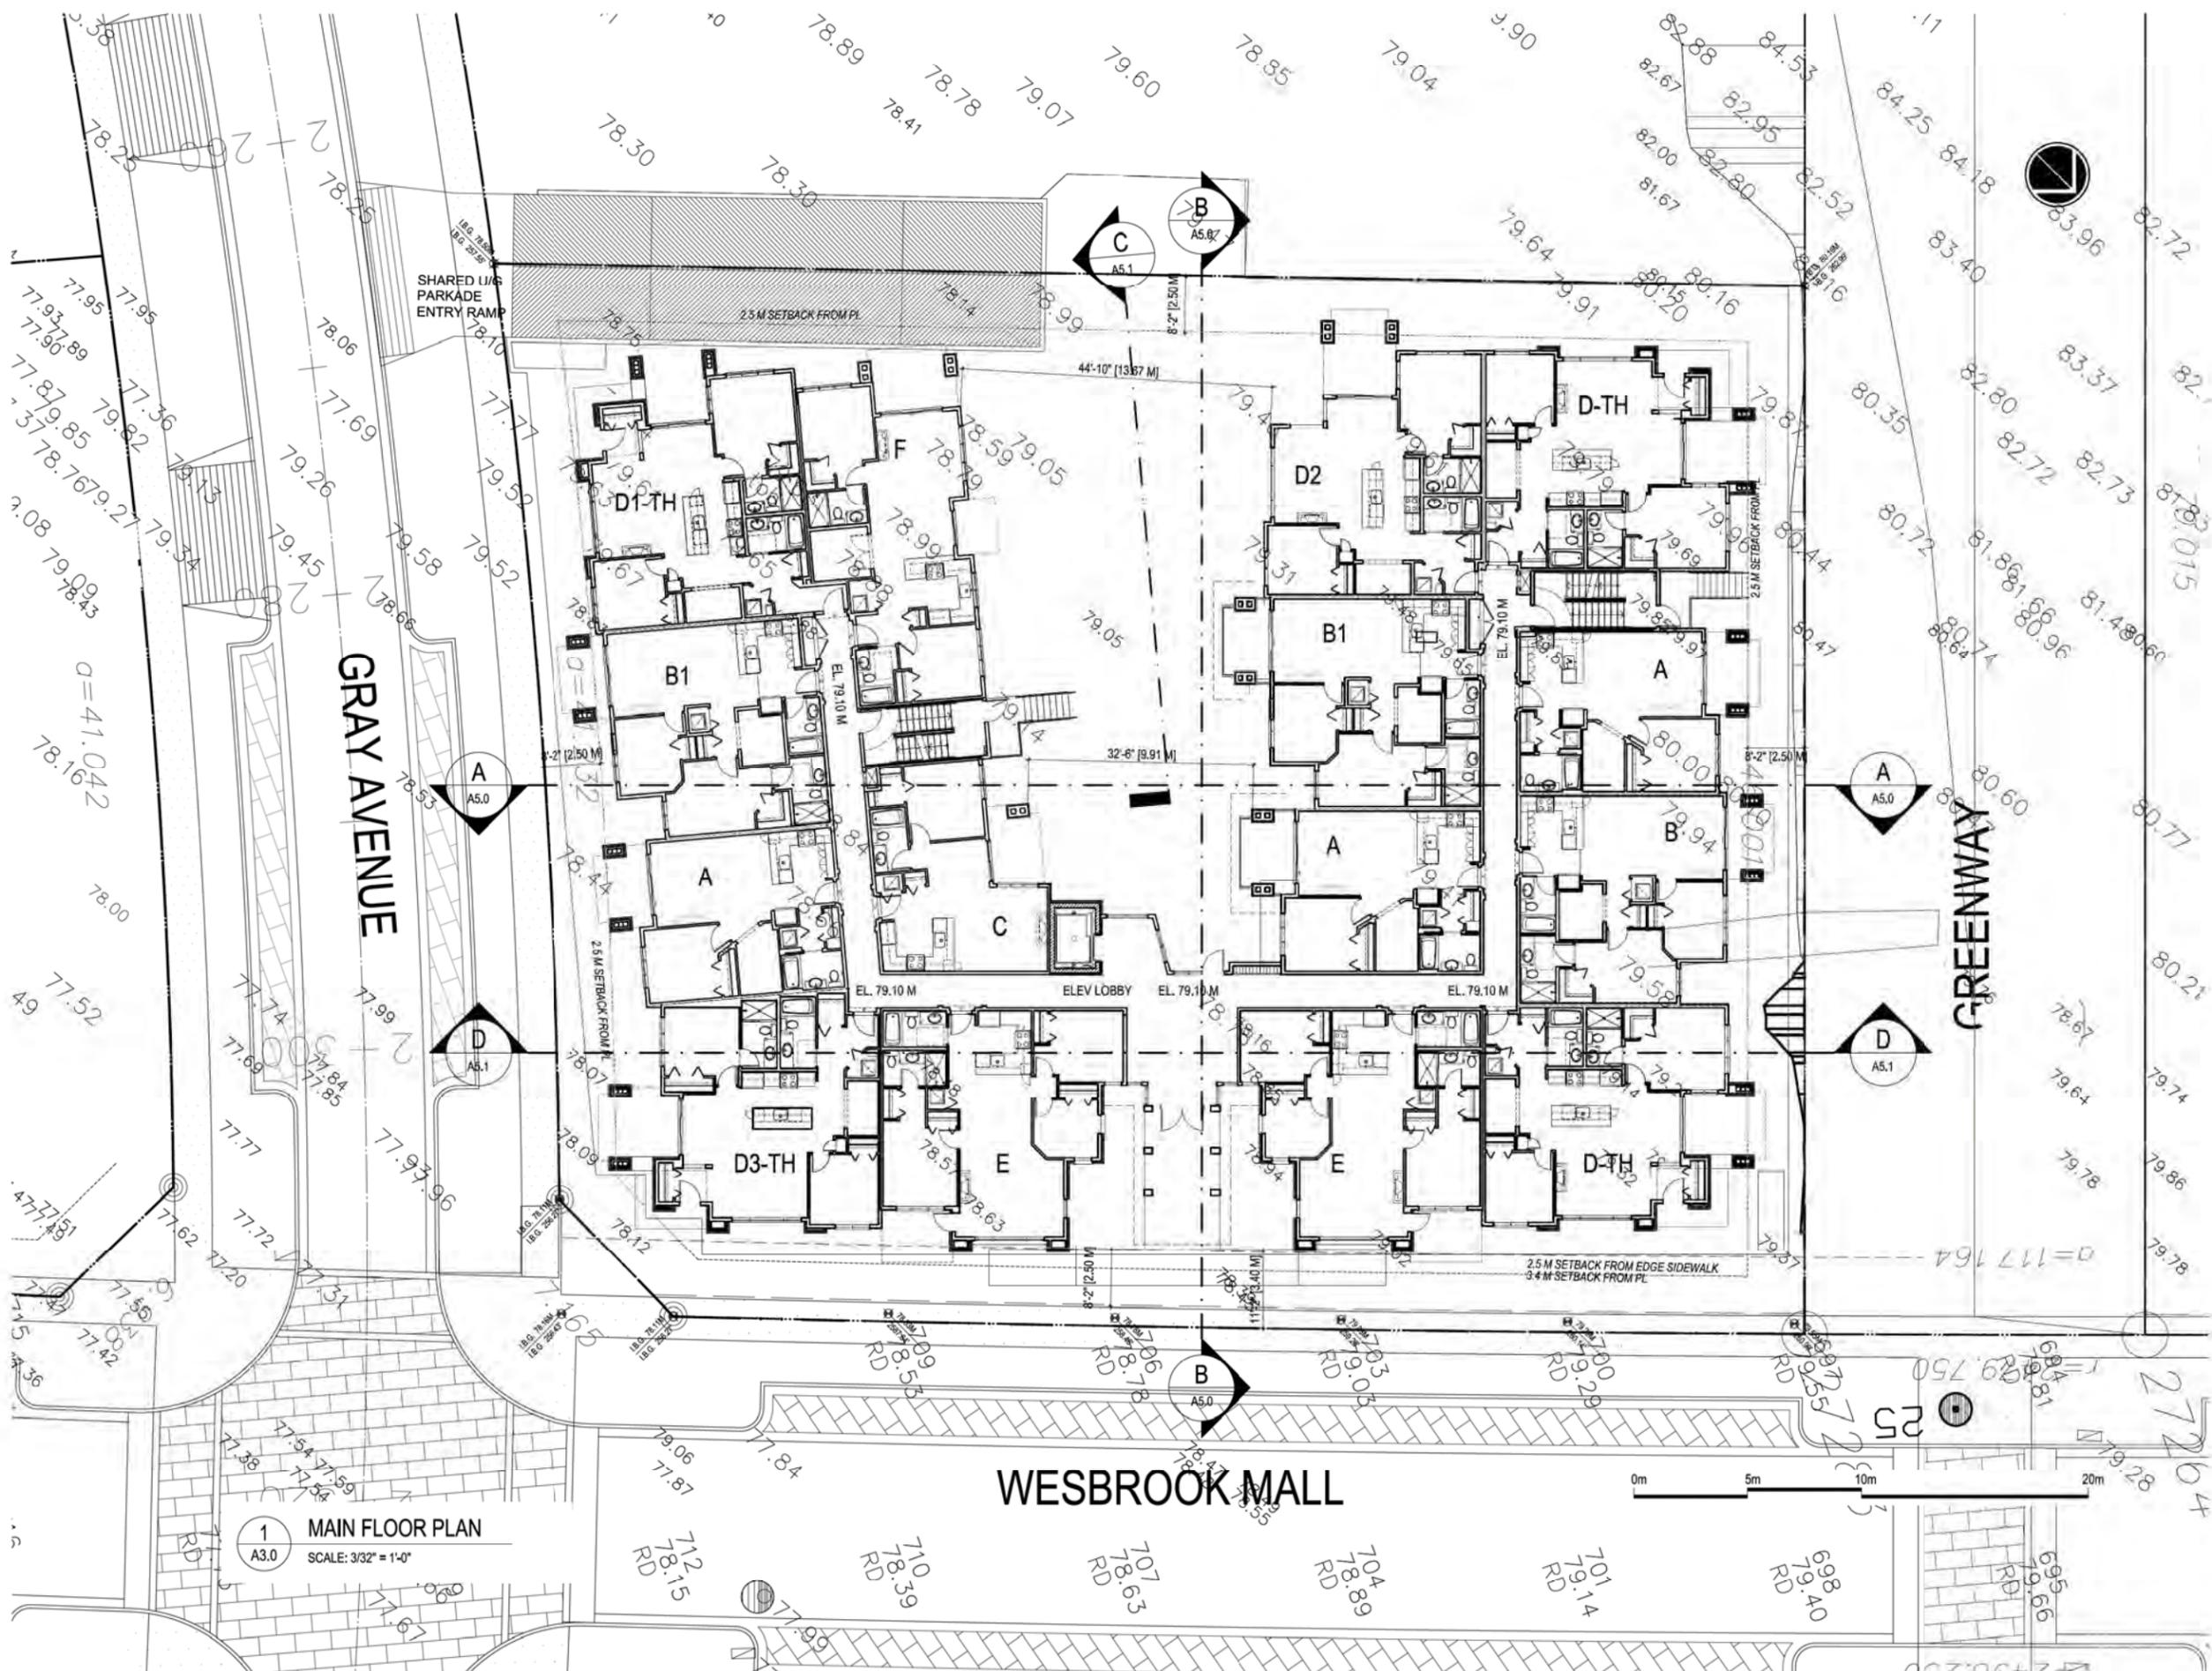

1 MAIN FLOOR PLAN
A3.0 SCALE: 3/32" = 1'-0"

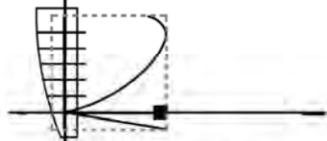

**ROSITCH
HEMPHILL
a n d
ASSOCIATES**
ARCHITECTS

PILKINGTON HOUSE
10 - 120 FOWELL STREET
VANCOUVER, B.C.
CANADA
V 6 A 1 G 1
TEL. (604) 669-6002
FAX. (604) 669-1091

ISSUED FOR
D.P. APPLICATION
April 28, 2010

NO. REVISION DATE

This drawing is an instrument of service in the property of Rositch Hemphill and Associates, Architects and may not be reproduced without the firm's permission. All information shown on this drawing is for use in this specific project only and shall not be used elsewhere without written permission from this office. Contractors shall verify and be responsible for all dimensions on the job and this office shall be informed of any discrepancies and variations shown on drawing.

ARCHITECTURAL SEAL

CLIENT
ADERA
PURE KNOW HOW
2201-1155 Dunsmuir St. Vancouver BC V7Y 1P8
Tel: (604) 682-7777 Fax: (604) 682-4101

PROJECT
**ULTIMA
SOUTH CAMPUS, UBC
VANCOUVER, B.C.**


DRAWING TITLE
**MAIN FLOOR
PLAN**

DRAWING NO. 1015A1.0.dwg
PLOT FACTOR: 1-1
SCALE: AS NOTED
DATE: MARCH 2010
DRAWN: PS
CHECKED: BR

PROJECT NO. 1015

DWG. NO.
A3.0

PLOT DATE: April 28, 2010

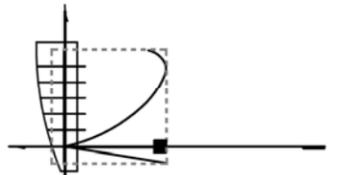

**ROSITCH
HEMPHILL
a n d
ASSOCIATES**
ARCHITECTS

PILKINGTON HOUSE
10 - 120 POWELL STREET
VANCOUVER, B.C.
CANADA
V 6 A 1 G 1
TEL. (604) 669-6002
FAX: (604) 669-1091

NO. ISSUED: _____ DATE: _____

ISSUED FOR
D.P. APPLICATION
April 26, 2010

NO. REVISION: _____ DATE: _____

This drawing as an instrument of service is the property of Rositch Hemphill and Associates, Architects and may not be reproduced without the firm's permission. All information shown on the drawing is for use in this specific project only and shall not be used otherwise without written permission from this office. Contractors shall verify and be responsible for all dimensions on the job and this office shall be informed of any discrepancies and variations shown on drawing.

ARCHITECTURAL SEAL:

CLIENT:
ADERA
PURE KNOW HOW
2250 - 1055 Dunsmuir St. Vancouver, BC V7Z 1K8
Tel: (604) 684-8277 Fax: (604) 684-4703

PROJECT:
**ULTIMA
SOUTH CAMPUS, UBC
VANCOUVER, B.C.**


DRAWING TITLE:
**SECOND FLOOR
PLAN**

DATABASE: 1015-A1.0.dwg
PLOT PSCALE: 1-1
SCALE: AS NOTED
DATE: MARCH 2010
DRAWN: PS
CHECKED: BR

PROJ. NO. 1015


DWG. NO.
A3.1


PLOT DATE: April 26, 2010

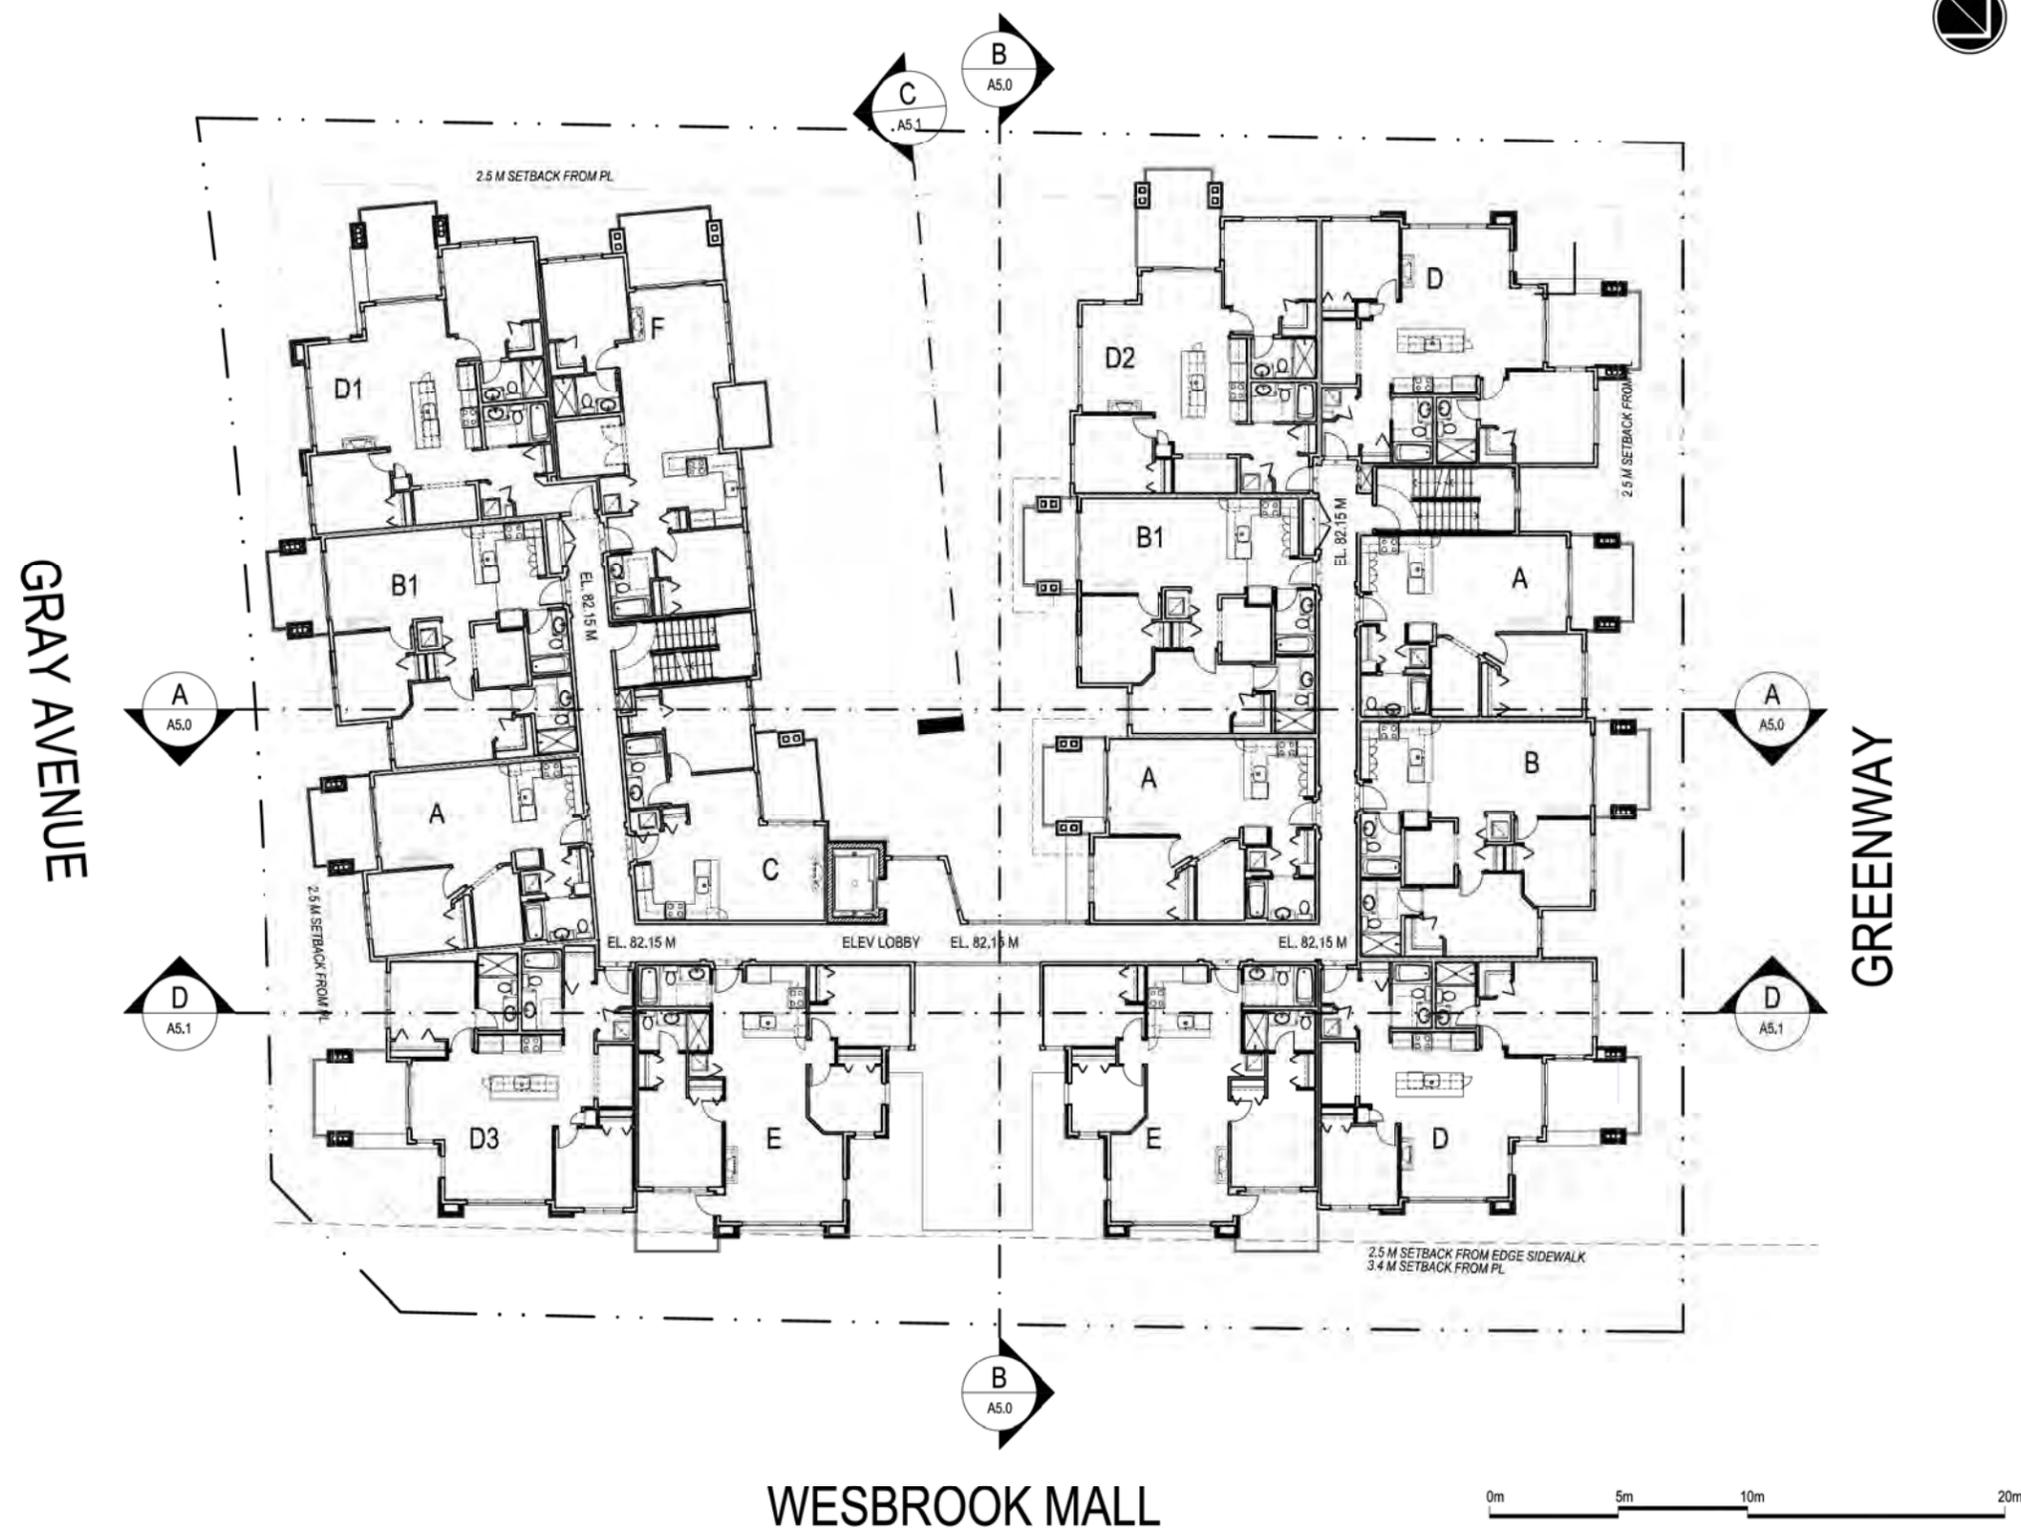

1 SECOND FLOOR PLAN
A3.1 SCALE: 3/32" = 1'-0"

WESBROOK MALL

 

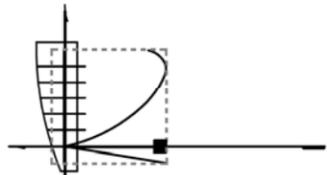

**ROSITCH
HEMPHILL
a n d
ASSOCIATES**
ARCHITECTS

PILKINGTON HOUSE
10 - 120 POWELL STREET
VANCOUVER, B.C.
CANADA
V 6 A 1 G 1
TEL. (604) 669-6002
FAX. (604) 669-1091

NO. ISSUED: _____ DATE: _____

ISSUED FOR
D.P. APPLICATION
April 26, 2010

NO. REVISION: _____ DATE: _____

This drawing as an instrument of service is the property of Rositch Hemphill and Associates, Architects and may not be reproduced without the firm's permission. All information shown on the drawing is for use in this specific project only and shall not be used otherwise without written permission from this office. Contractors shall verify and be responsible for all dimensions on the job and this office shall be informed of any discrepancies and variations shown on drawing.

ARCHITECTURAL SEAL

CLIENT:

PROJECT:
**ULTIMA
SOUTH CAMPUS, UBC
VANCOUVER, B.C.**


DRAWING TITLE:
**THIRD FLOOR
PLAN**

DATABASE: 1015-A1.0.dwg
PLOT PSCALE: 1-1
SCALE: AS NOTED
DATE: MARCH 2010
DRAWN: PS
CHECKED: BR

PROJ. NO. 1015

DWG. NO.
A3.2

PLOT DATE: April 26, 2010

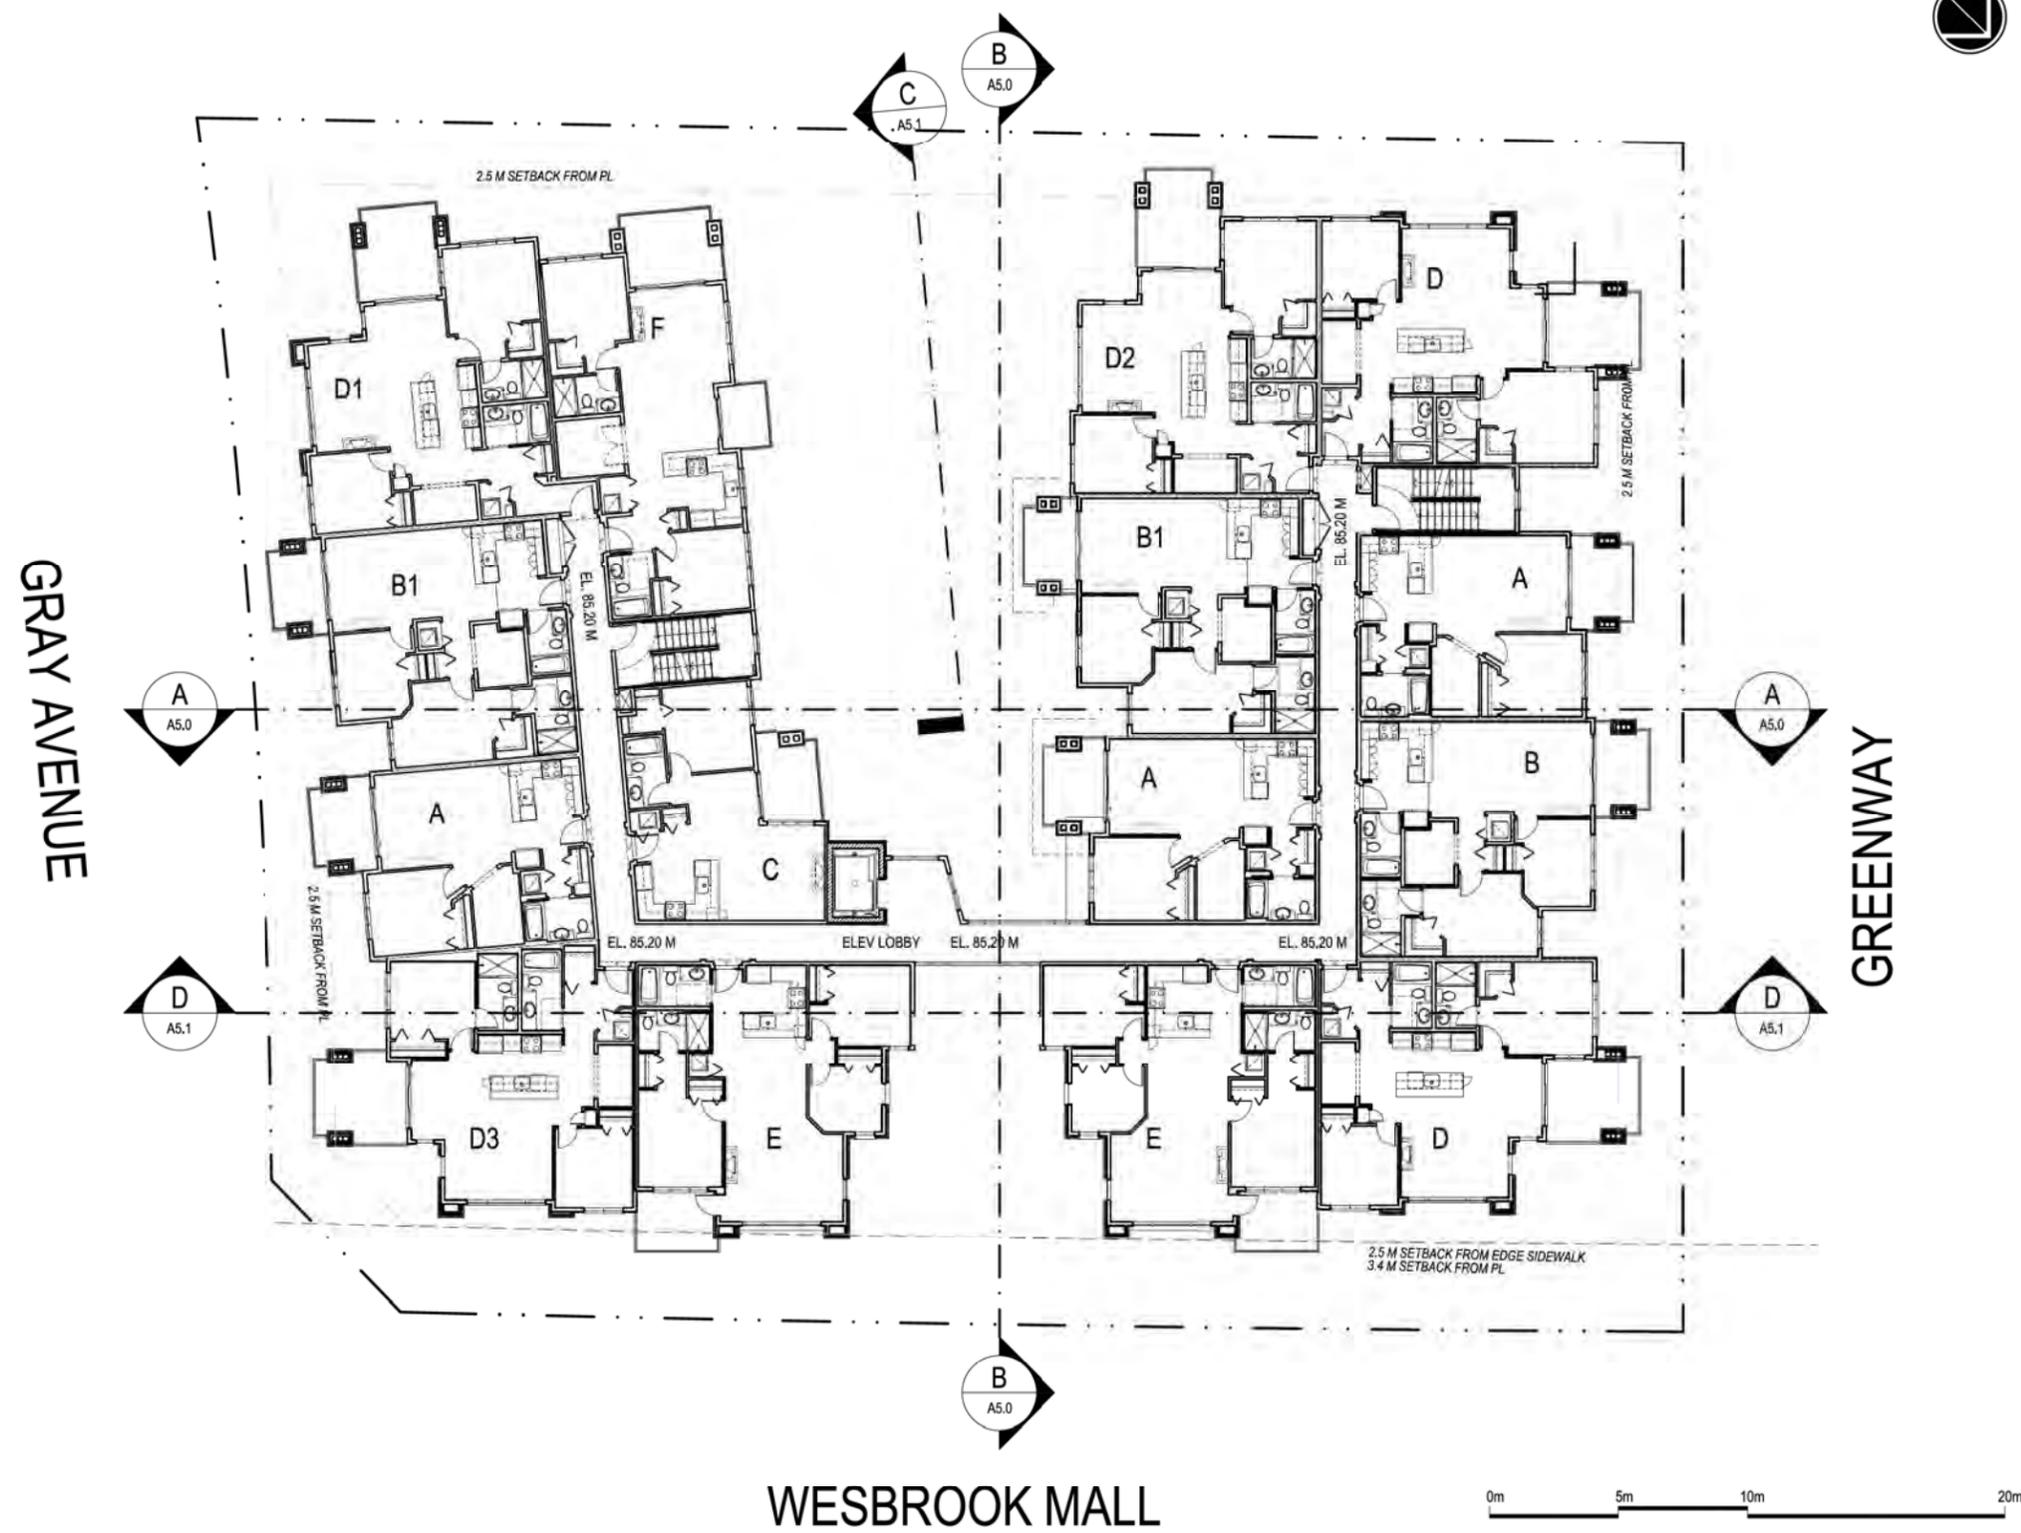


GRAY AVENUE

GREENWAY

WESBROOK MALL

1 THIRD FLOOR PLAN
A3.2 SCALE: 3/32" = 1'-0"



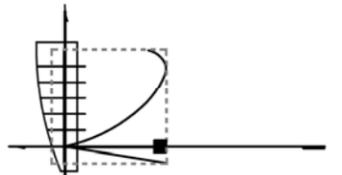

**ROSITCH
HEMPHILL
a n d
ASSOCIATES**
ARCHITECTS

PILKINGTON HOUSE
10 - 120 POWELL STREET
VANCOUVER, B.C.
CANADA
V 6 A 1 G 1
TEL. (604) 669-6002
FAX: (604) 669-1091

NO. ISSUED: _____ DATE: _____

ISSUED FOR
D.P. APPLICATION
April 26, 2010

NO. REVISION: _____ DATE: _____

This drawing as an instrument of service is the property of Rositch Hemphill and Associates, Architects and may not be reproduced without the firm's permission. All information shown on the drawing is for use in this specific project only and shall not be used otherwise without written permission from this office. Contractors shall verify and be responsible for all dimensions on the job and this office shall be informed of any discrepancies and variations shown on drawing.

ARCHITECTURAL SEAL

CLIENT:
ADERA
PURE KNOW HOW
2250 - 1055 Dunsmuir St. Vancouver, BC V7X 1K8
Tel: (604) 684-8277 Fax: (604) 684-4703

PROJECT:
**ULTIMA
SOUTH CAMPUS, UBC
VANCOUVER, B.C.**


DRAWING TITLE:
**FOURTH FLOOR
PLAN**

DATABASE: 1015-A1.0.dwg
PLOT SCALE: 1-1
SCALE: AS NOTED
DATE: MARCH 2010
DRAWN: PS
CHECKED: BR

PROJ. NO. 1015


DWG. NO.
A3.3


PLOT DATE: April 26, 2010

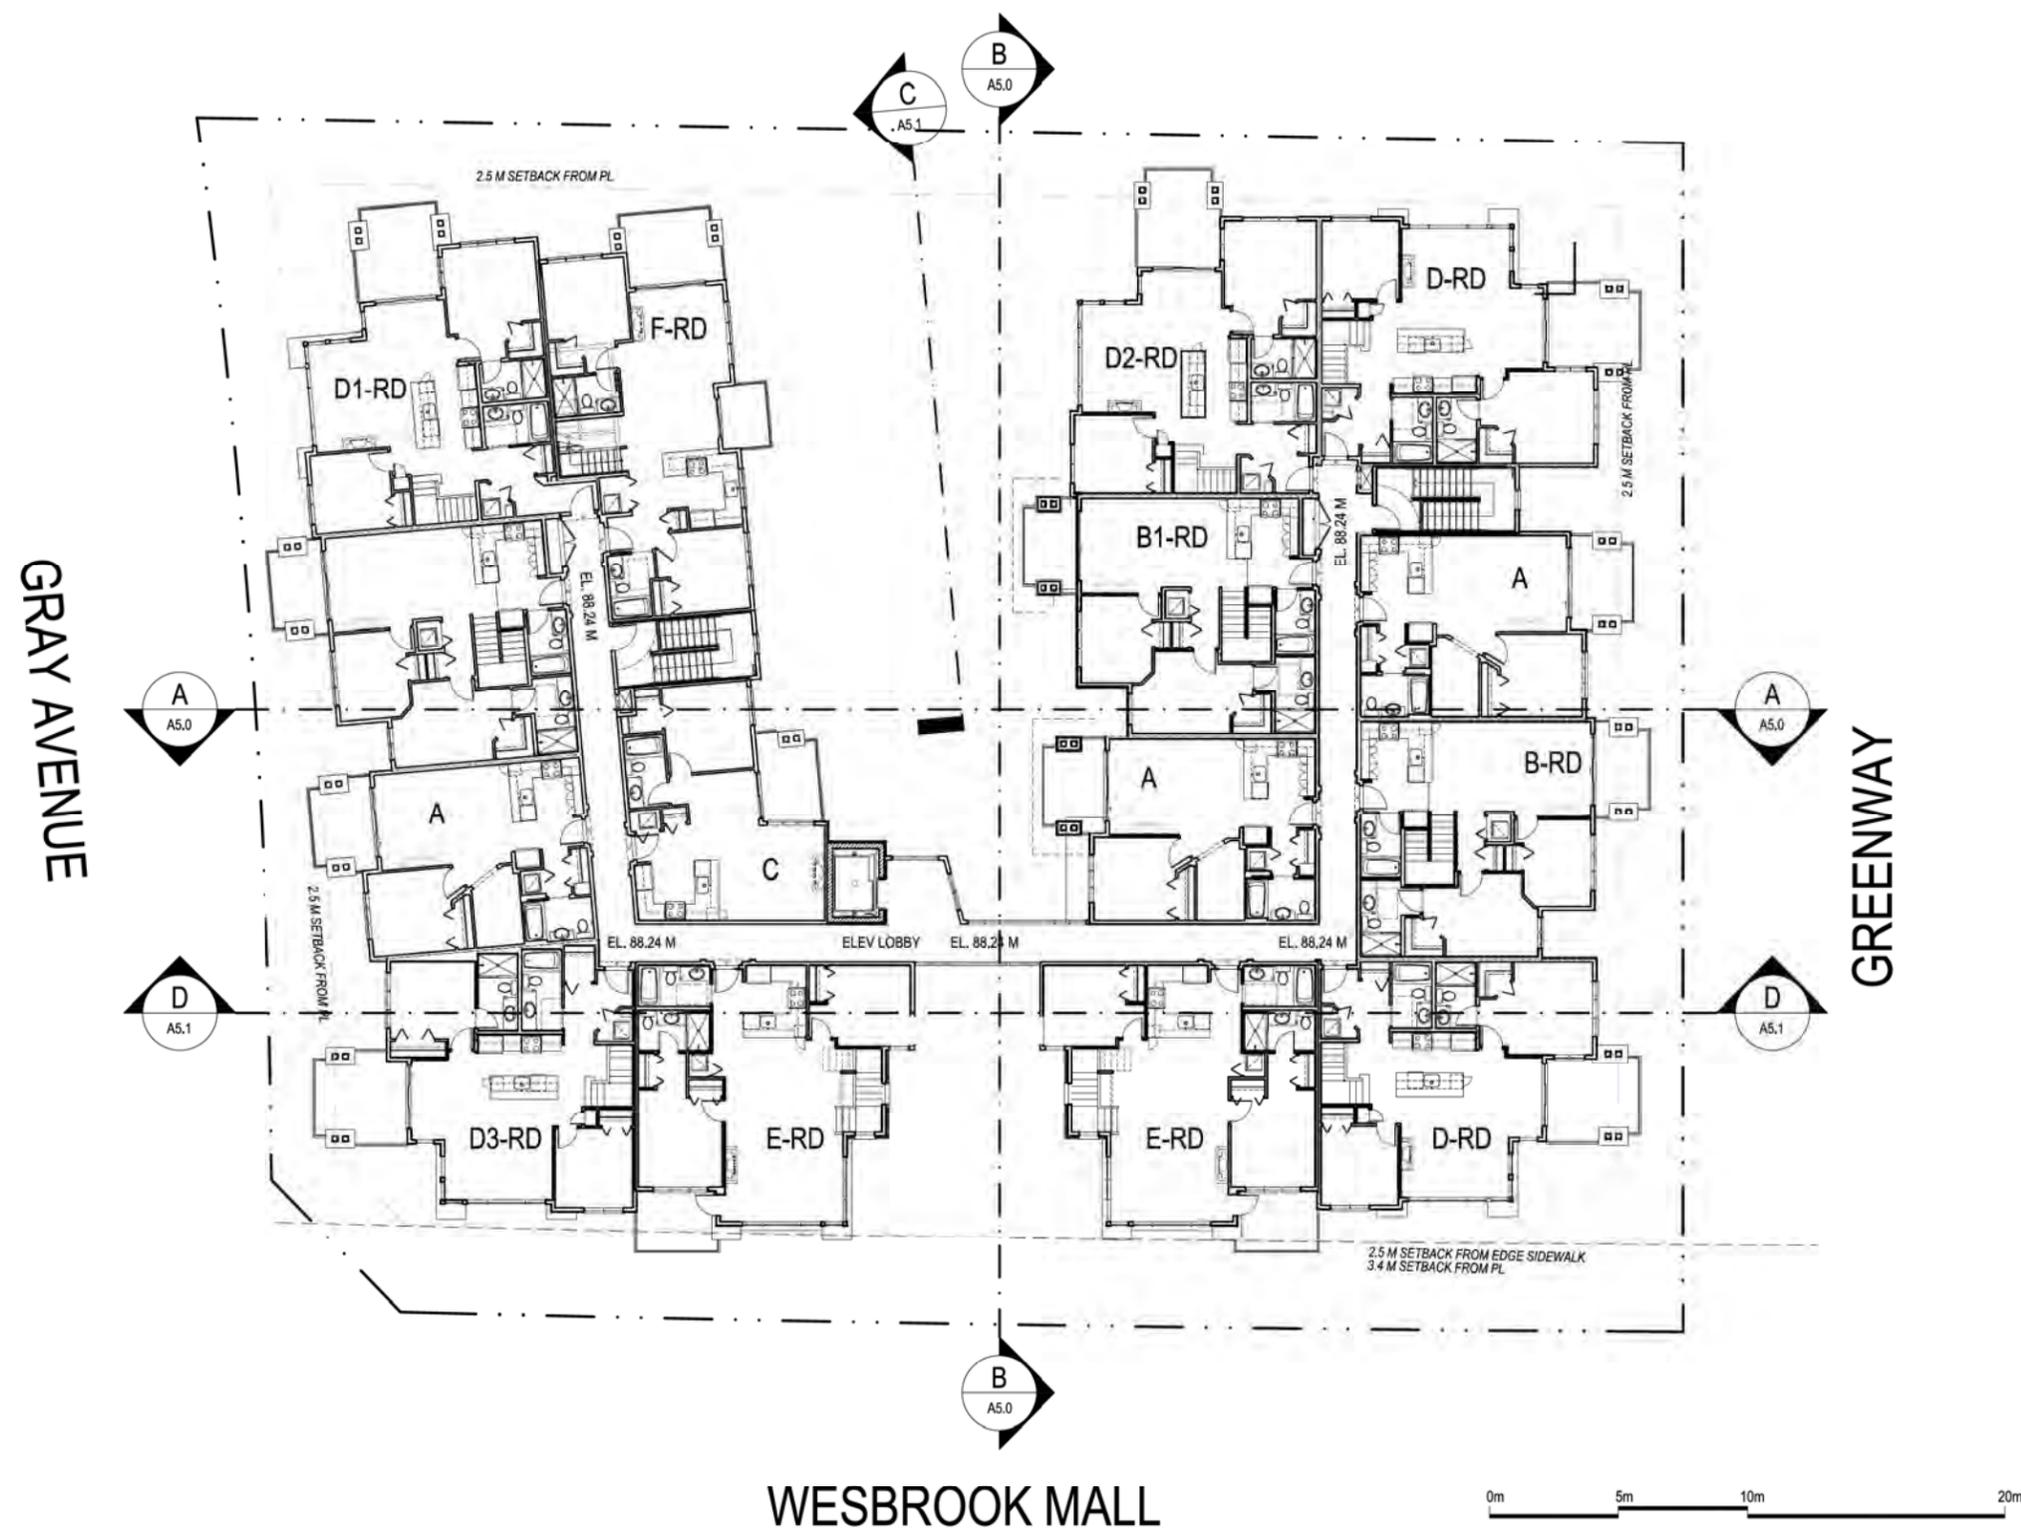

1 FOURTH FLOOR PLAN
A3.3 SCALE: 3/32" = 1'-0"

WESBROOK MALL

 

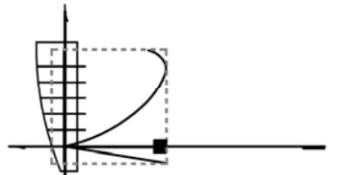

**ROSITCH
HEMPHILL
a n d
ASSOCIATES**
ARCHITECTS

PILKINGTON HOUSE
10 - 120 POWELL STREET
VANCOUVER, B.C.
CANADA
V 6 A 1 G 1
TEL. (604) 669-6002
FAX: (604) 669-1091

NO. ISSUED: DATE:
1

ISSUED FOR
D.P. APPLICATION
April 26, 2010

NO. REVISION: DATE:

This drawing as an instrument of service is the property of Rositch Hemphill and Associates, Architects and may not be reproduced without the firm's permission. All information shown on the drawing is for use in this specific project only and shall not be used otherwise without written permission from this office. Contractors shall verify and be responsible for all dimensions on the job and this office shall be informed of any discrepancies and variations shown on drawing.

ARCHITECTURAL SEAL:

CLIENT:
ADERA
PURE KNOW HOW
2250 - 1055 Dunsmuir St. Vancouver, BC V7Z 1K8
Tel: (604) 684-8277 Fax: (604) 684-4703

PROJECT:
**ULTIMA
SOUTH CAMPUS, UBC
VANCOUVER, B.C.**

DRAWING TITLE:
**ROOF DECK
PLAN**

DRAWING: 1015-A1.0.dwg
PLOT SCALE: 1-1
SCALE: AS NOTED
DATE: MARCH 2010
DRAWN: PS
CHECKED: BR

PROJ. NO. 1015


DWG. NO.
A3.4

PLOT DATE: April 26, 2010




GRAY AVENUE

GREENWAY

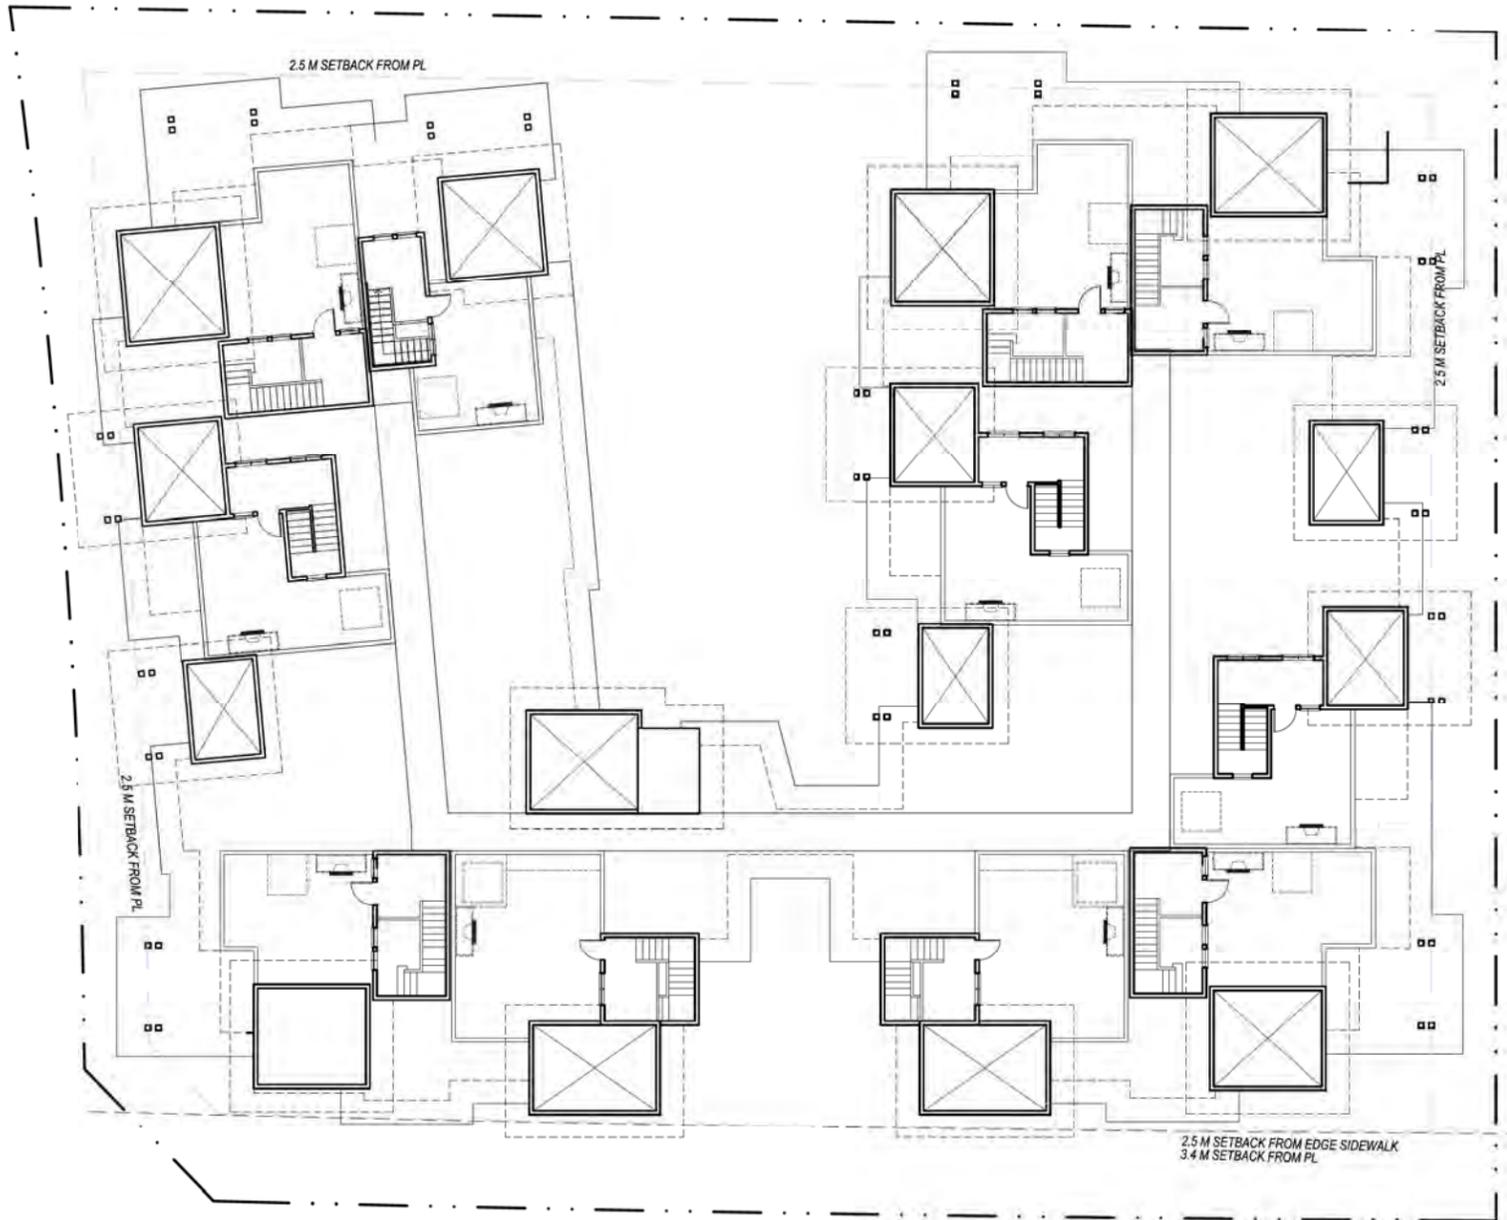

WESBROOK MALL

 

1 ROOF DECK PLAN
A3.4 SCALE: 3/32" = 1'-0"