



**PHILLIPS
FAREVAAG
SMALLEMBERG**

PLANNING • URBAN DESIGN
LANDSCAPE ARCHITECTURE

2327 Yew St. Vancouver BC V6K 3H1
Tel: 604-736-5168 Fax: 604-736-5167
Email: ph@psb.ca Web: www.psb.ca

KEY PLAN



REVISIONS

NO.	DATE	DESCRIPTION	BY
1	JAN. 03, 2011	ISSUED FOR DRC	-

PROJECT

Fairview Commons
University of British Columbia

DRAWING TITLE

DETAIL KEY AND MATERIALS PLAN


DATE DEC 2009	PROJECT NO. 09058
SCALE 1:200	DRAWING NO.
DRAWN BY SK	L2.0
CHECKED BY AR / RD	

LEGEND - LANDSCAPE SURFACING

- CIP CONCRETE PAVING
- PRECAST CONCRETE UNIT PAVING
- FLAG STONE PAVING
- STONE PAVING
- TURF GRASS

KEY

- BE# BENCH
- BR# BRIDGE
- B# BOULDER
- C# CURIOSITY CABINET
- S# STONE SURFACING

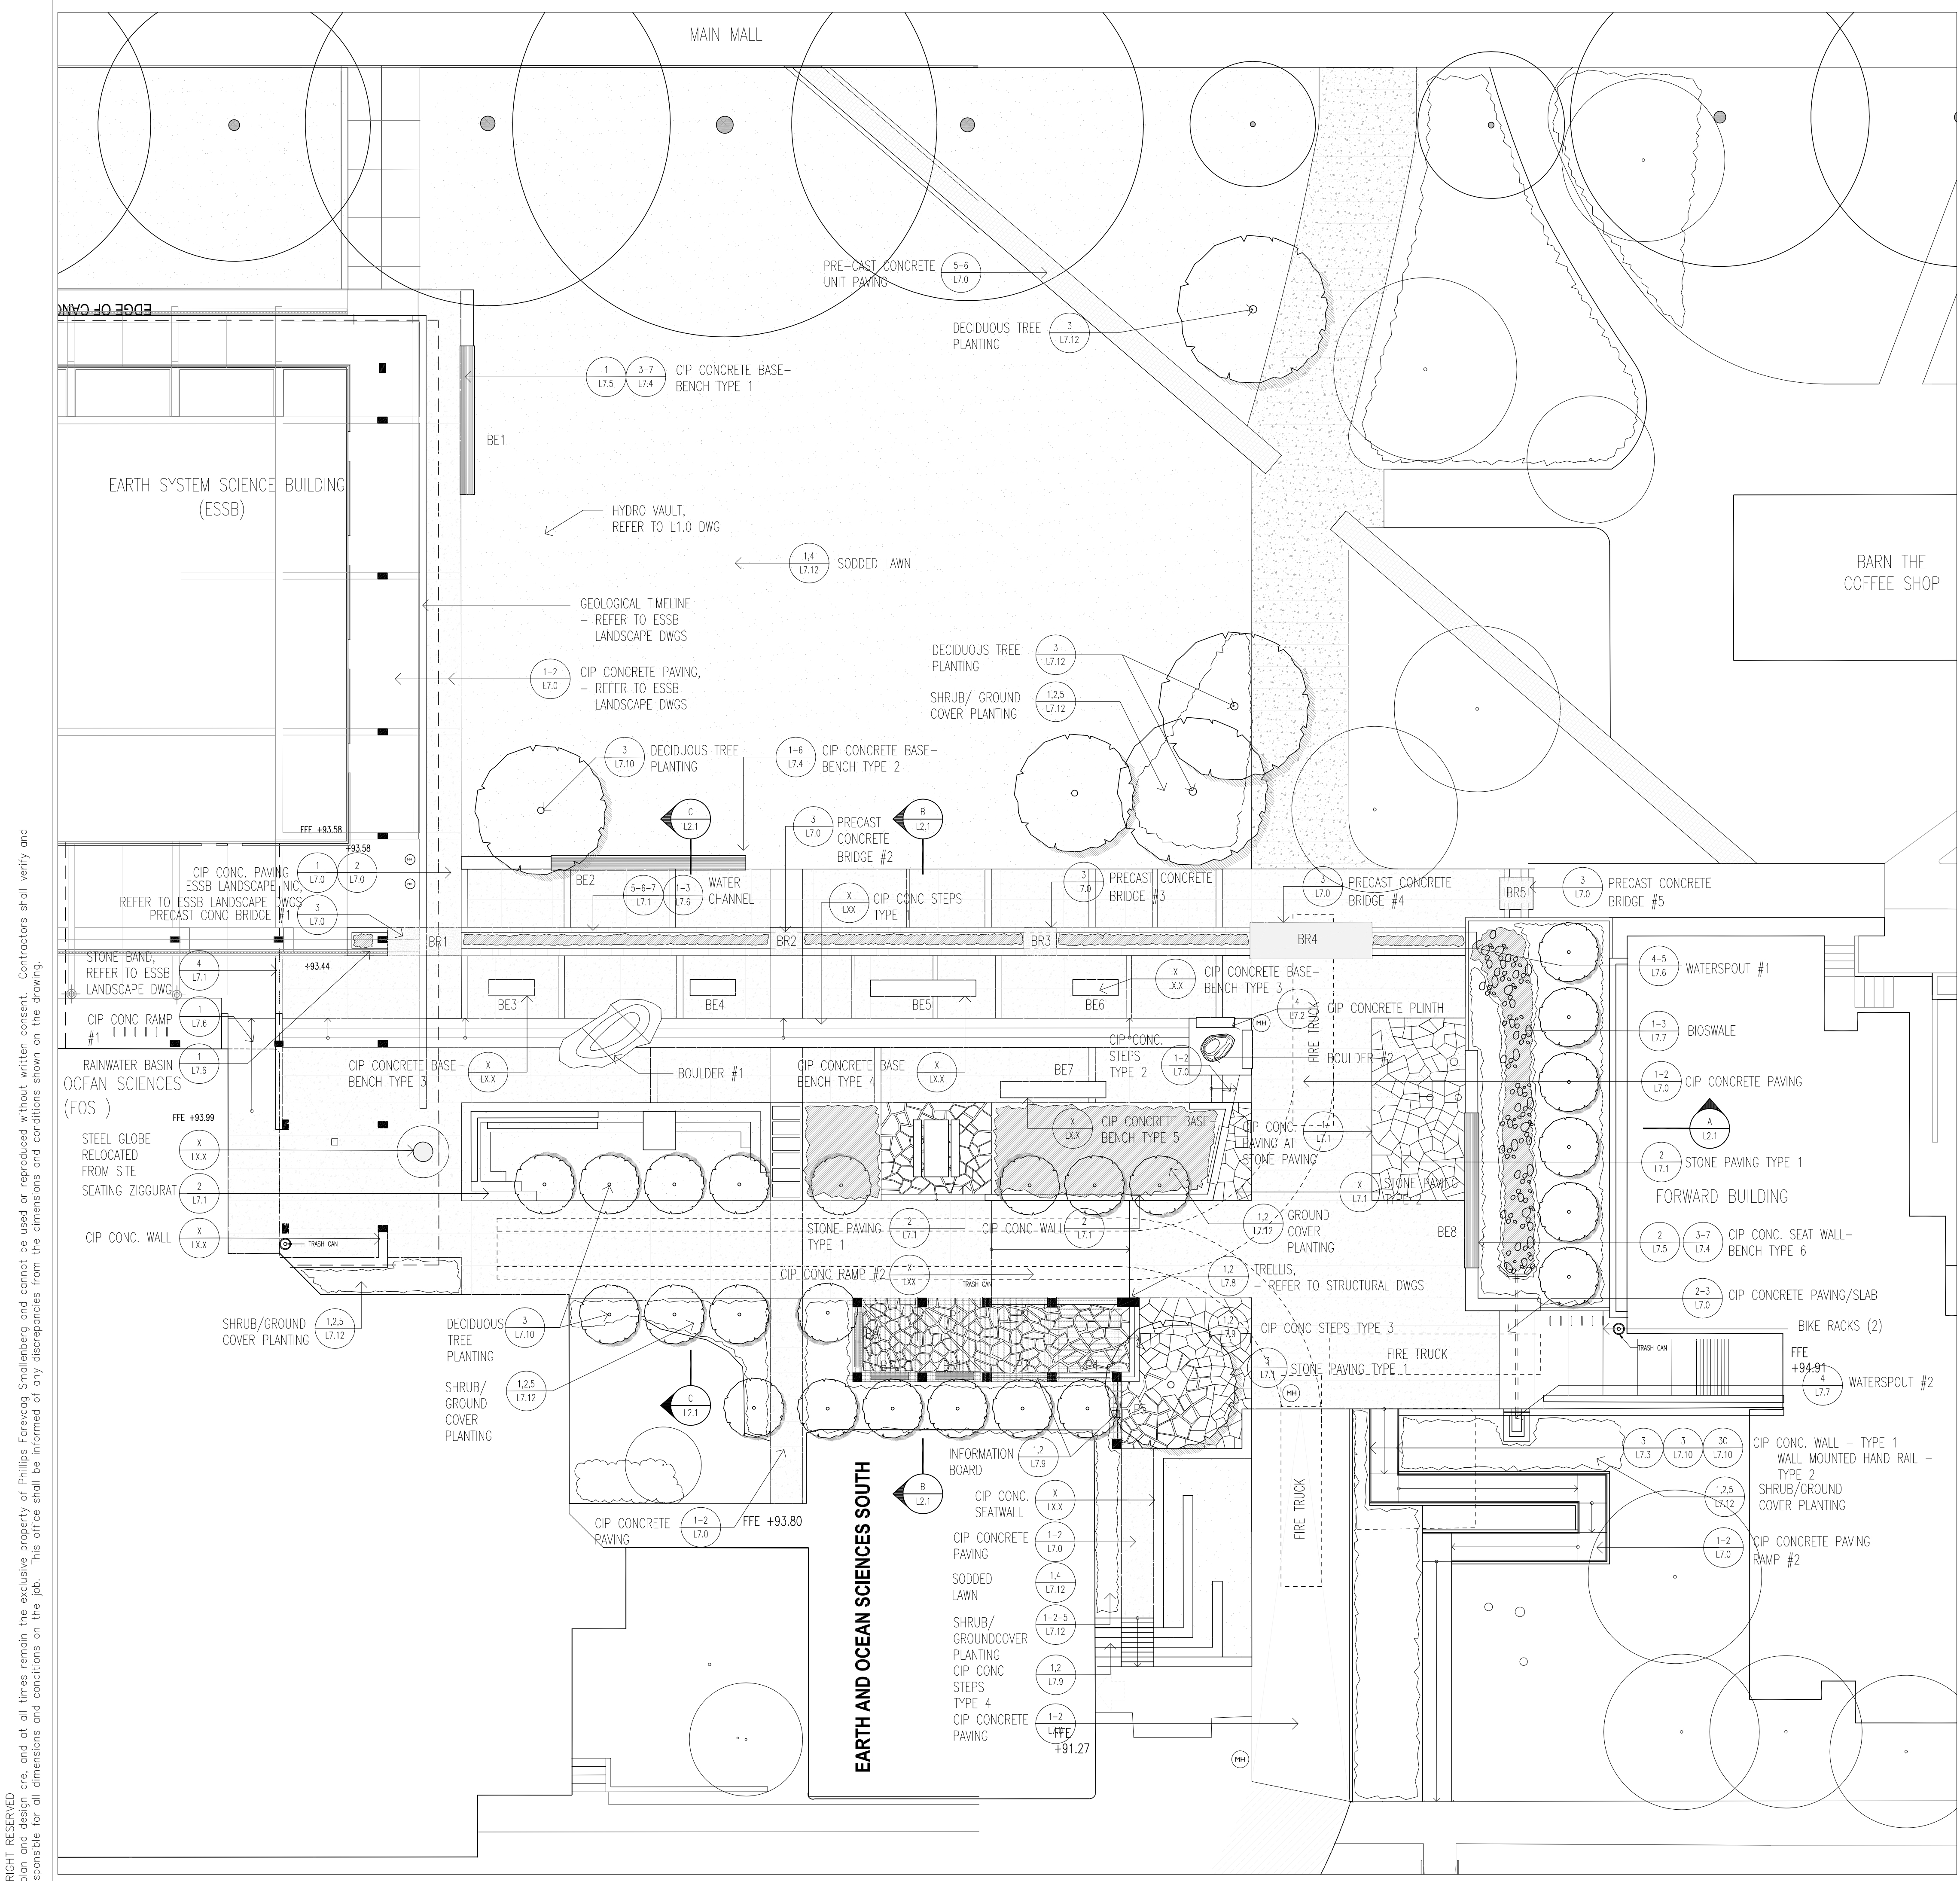

COPYRIGHT RESERVED
 This plan and design are, and at all times remain the exclusive property of Phillips Farevaag Smallemberg and cannot be used or reproduced without written consent.
 Contractors shall verify and be responsible for all dimensions and conditions on the job. This office shall be informed of any discrepancies from the dimensions and conditions shown on the drawing.




**PHILLIPS
FAREVAAG
SMALLEGGER**
PLANNING • URBAN DESIGN
LANDSCAPE ARCHITECTURE
2327 Yew St. Vancouver, BC V6K 3H1
Tel: 604-736-5168 Fax: 604-736-5167
Email: ph@pfs.bc.ca Web: www.pfs.bc.ca





1 SECTION A-A - PLAZA LONGITUDINAL SECTION
1:125



2 SECTION B-B - PLAZA CROSS SECTION
1:100

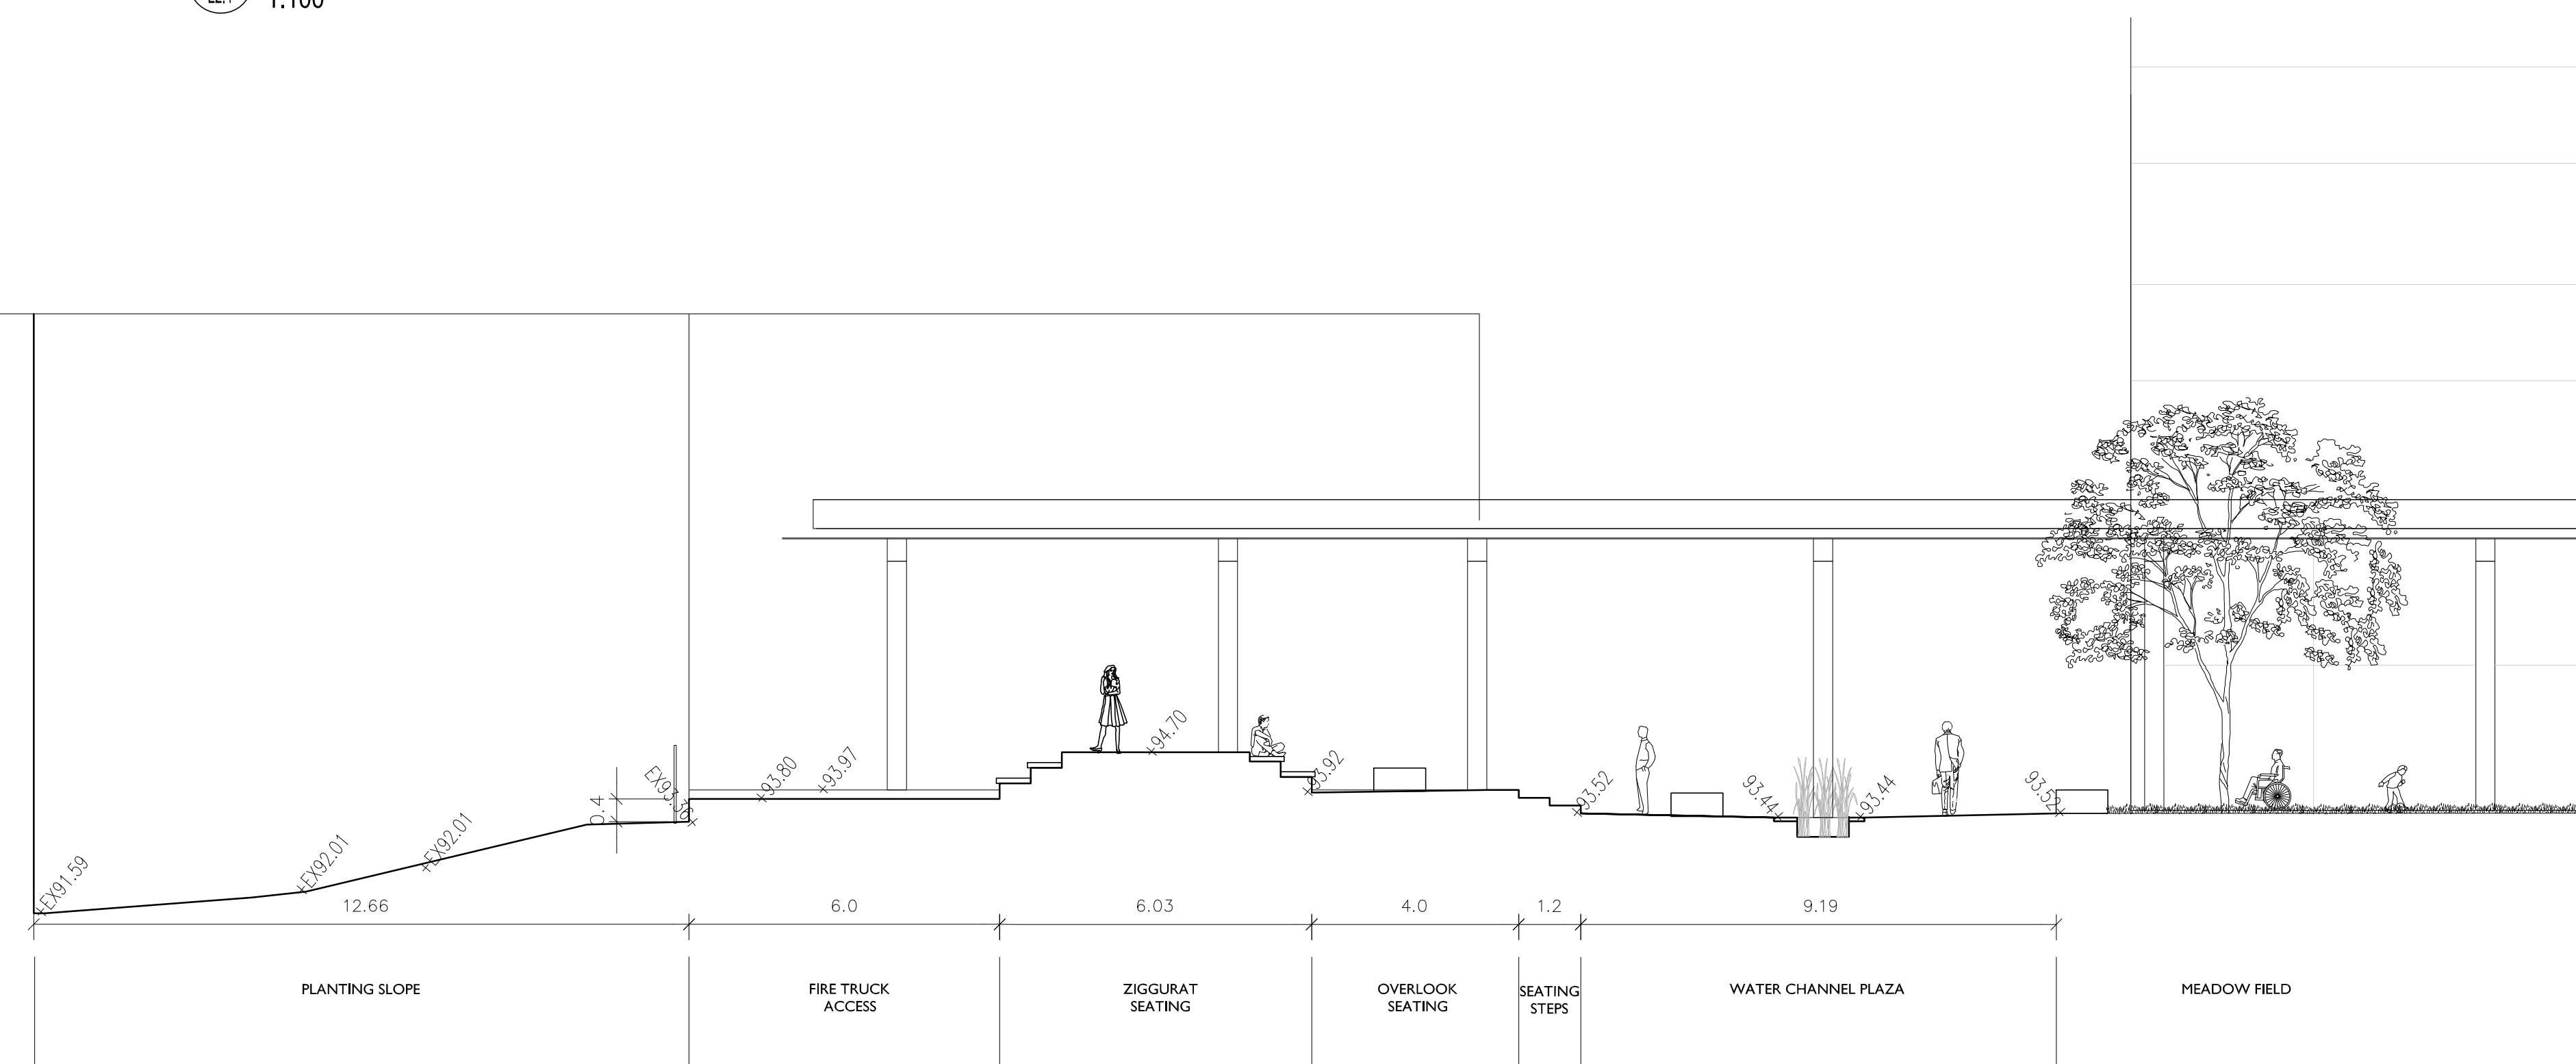


3 SECTION C-C - PLAZA CROSS SECTION
1:100

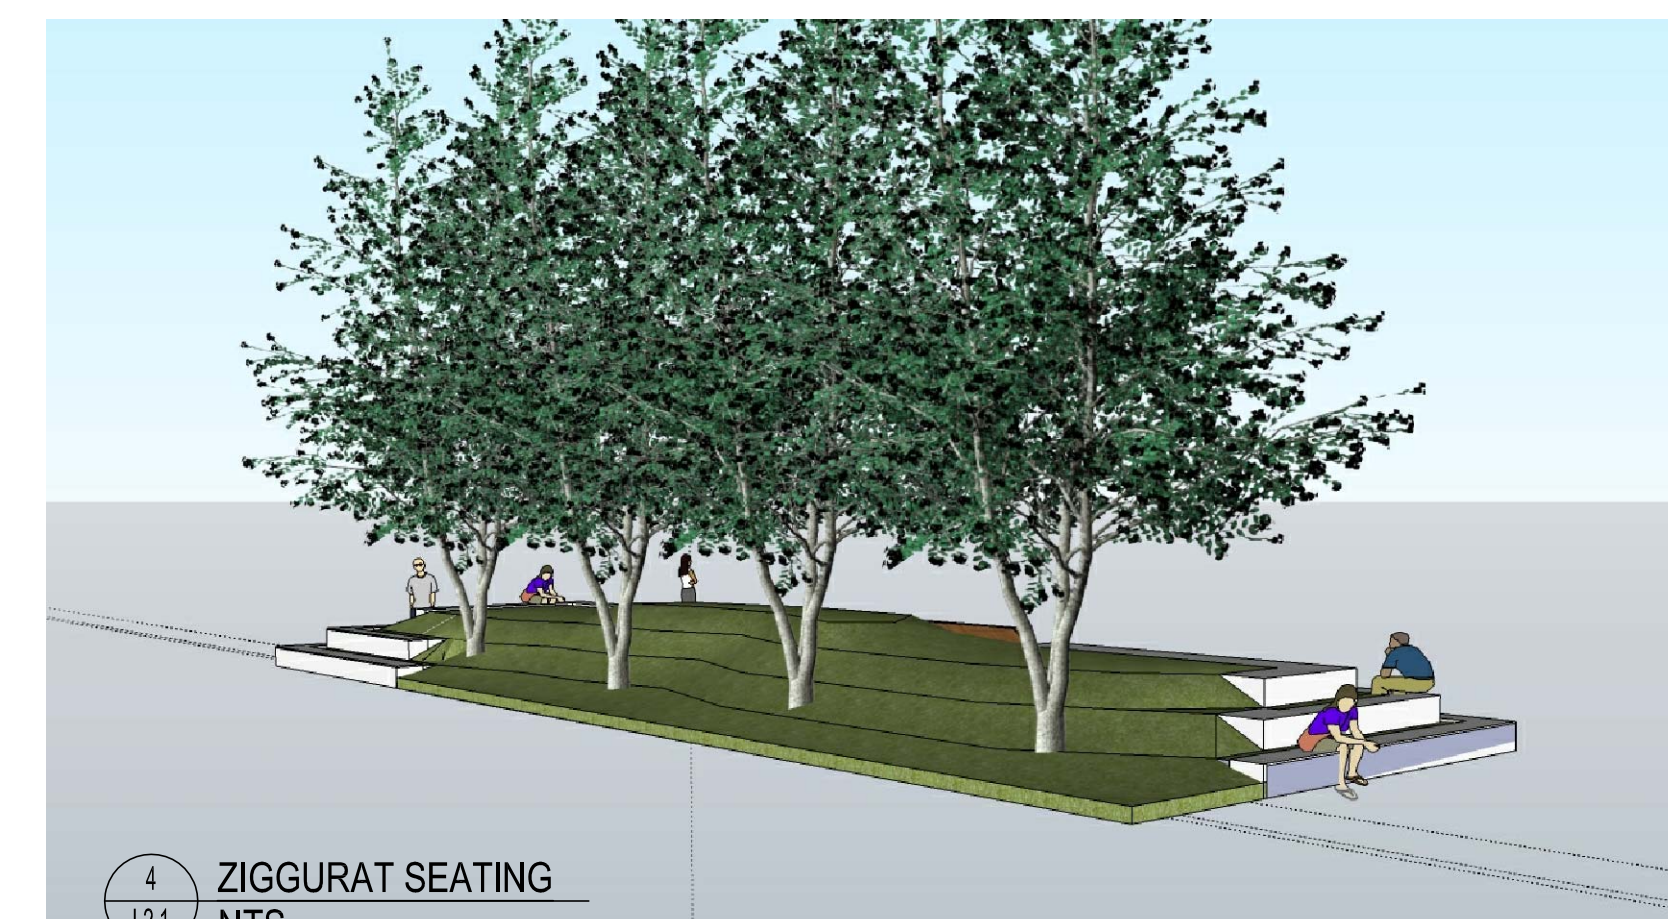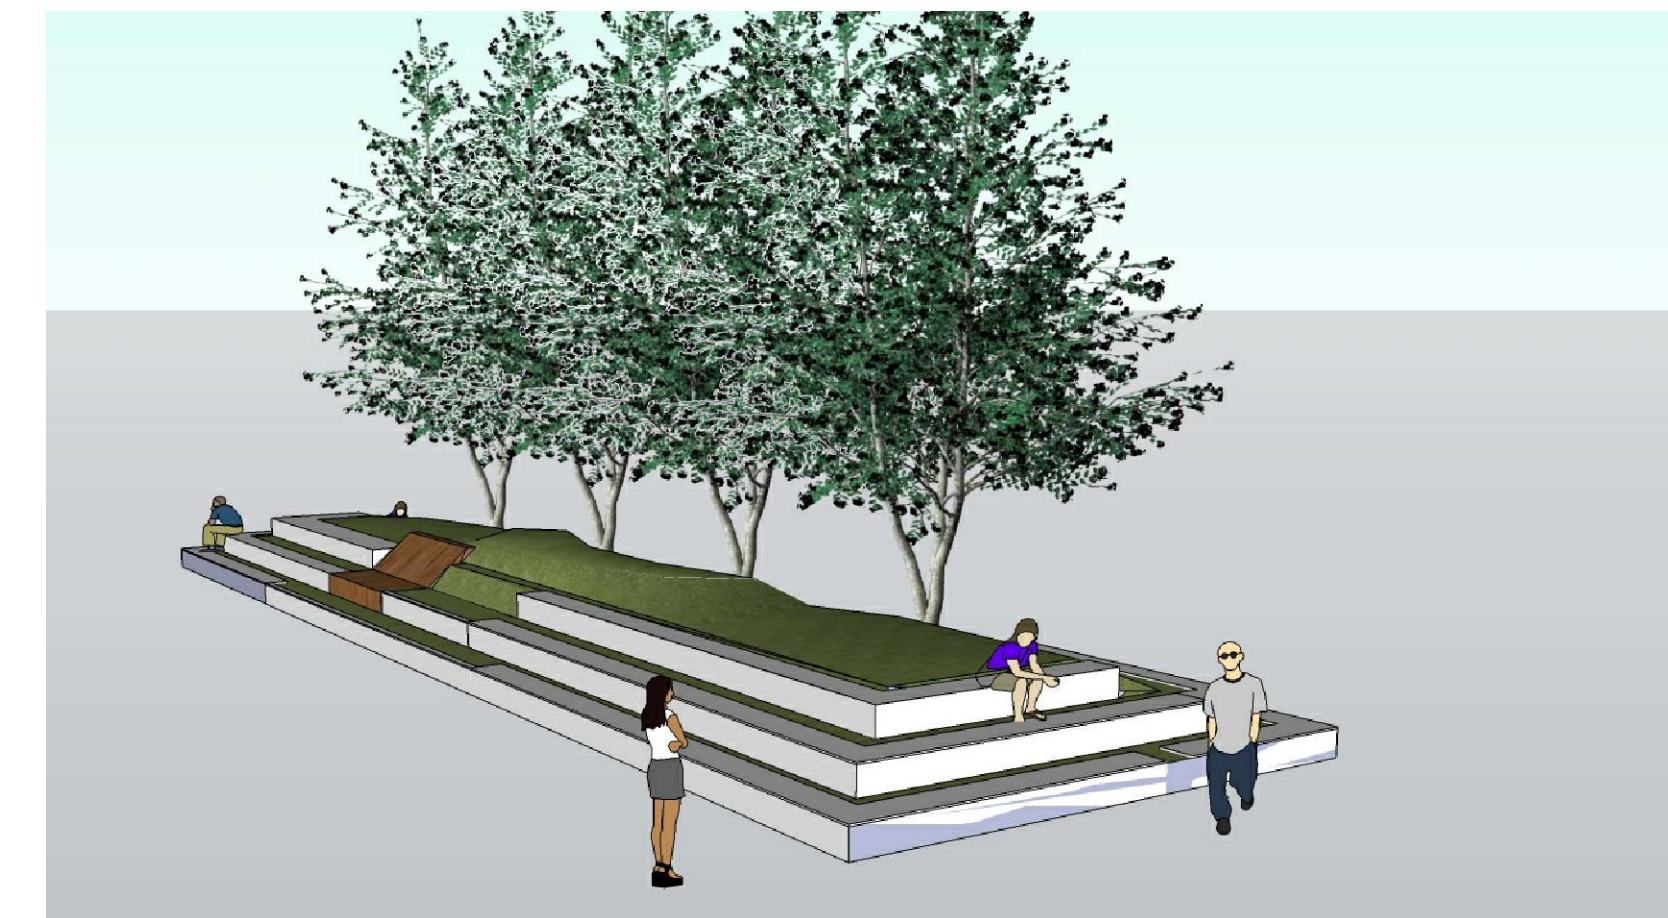

4 ZIGGURAT SEATING
NTS

KEY PLAN

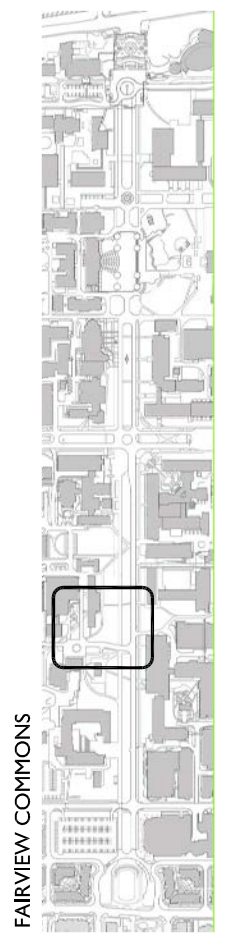

REVISIONS

NO.	DATE	DESCRIPTION	BY
1	JAN. 03, 2011	ISSUED FOR DRC	-

PROJECT

Fairview Commons
University of British Columbia

DRAWING TITLE
SECTIONS

DATE
NOV 2011

PROJECT NO.
09058

SCALE
1:200

DRAWING NO.

DRAWN BY
SK

L2.1

CHECKED BY
AR / RD




**PHILLIPS
FAREVAAG
SMALLEMBERG**

PLANNING • URBAN DESIGN
LANDSCAPE ARCHITECTURE

2327 Yew St. Vancouver BC V6K 3H1
Tel: 604-736-5168 Fax: 604-736-5167
Email: pfs@pfsbc.ca Web: www.pfsbc.ca

KEY PLAN

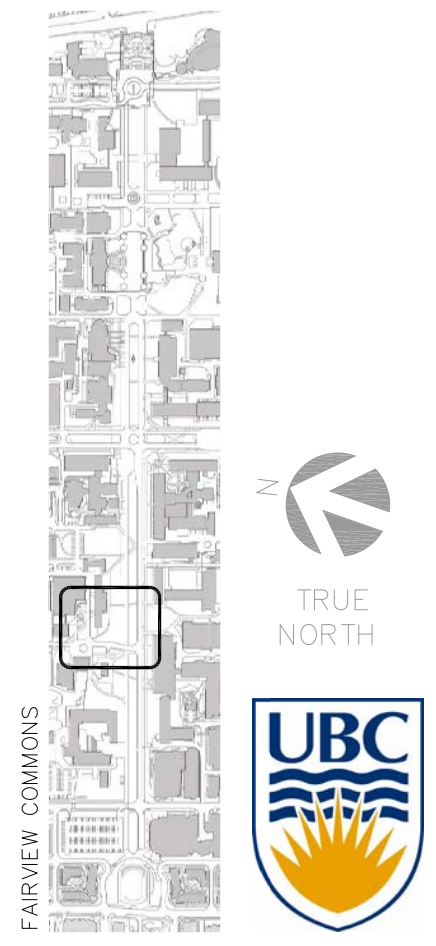

REVISIONS

NO.	DATE	DESCRIPTION	BY
1	JAN. 03, 2011	ISSUED FOR DRC	-


PROJECT

Fairview Commons
University of British Columbia

DRAWING TITLE
LAYOUT PLAN

DATE	PROJECT NO.
NOV 2011	09058
SCALE	DRAWING NO.
1:200	
DRAWN BY	L3.0
CHECKED BY	
AR / RD	

COPYRIGHT RESERVED
 This plan and design are, and at all times remain the exclusive property of Phillips Farevaag Smallemberg and cannot be used or reproduced without written consent. Contractors shall verify and be responsible for all dimensions and conditions on the job. This office shall be informed of any discrepancies from the dimensions and conditions shown on the drawing.

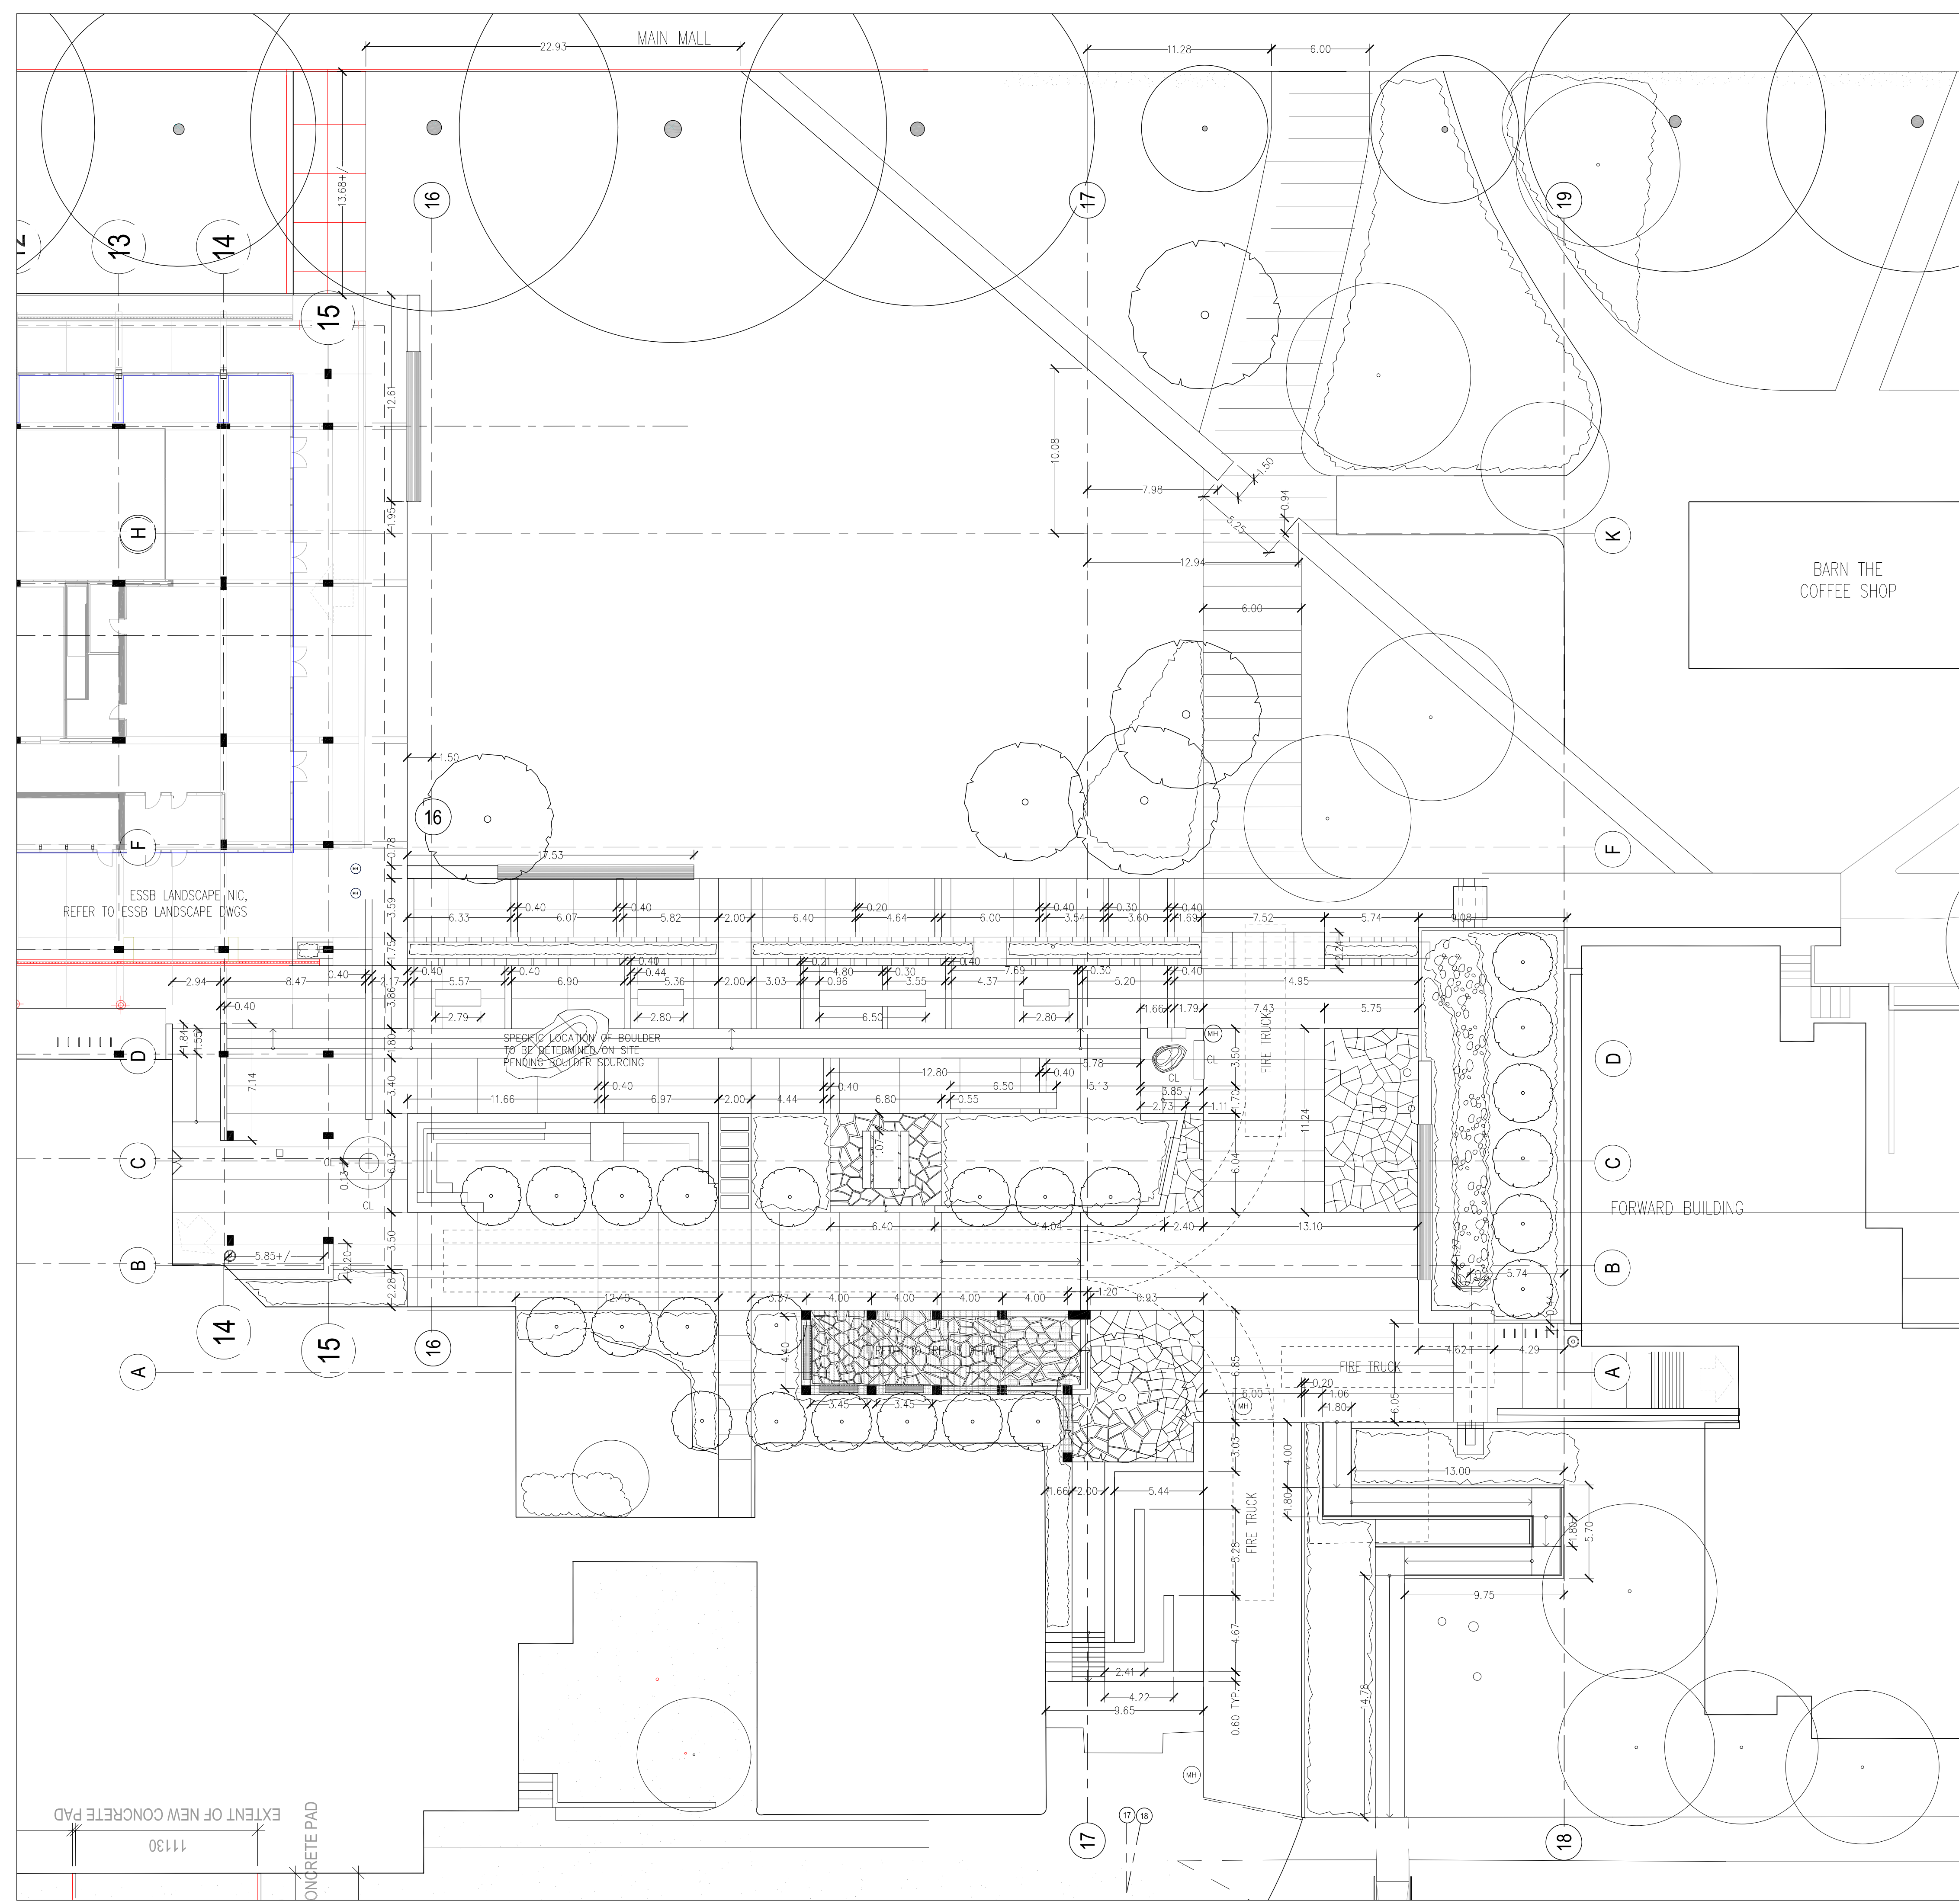




**PHILLIPS
FAREVAAG
SMALLEGGER**
PLANNING • URBAN DESIGN
LANDSCAPE ARCHITECTURE

2327 Yew St. Vancouver BC V6K 3H1
Tel: 604-736-5168 Fax: 604-736-5167
Email: pfs@pfs.bc.ca Web: www.pfs.bc.ca

KEY PLAN

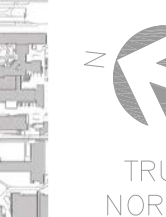

REVISIONS

NO.	DATE	DESCRIPTION	BY
1	JAN. 03, 2011	ISSUED FOR DRC	-

PROJECT

Fairview Commons
University of British Columbia

DRAWING TITLE
GRADING PLAN


DATE NOV 2011 PROJECT NO. 09058

SCALE 1:200 DRAWING NO.

DRAWN BY AR / AR

L4.0

CHECKED BY AR / RD

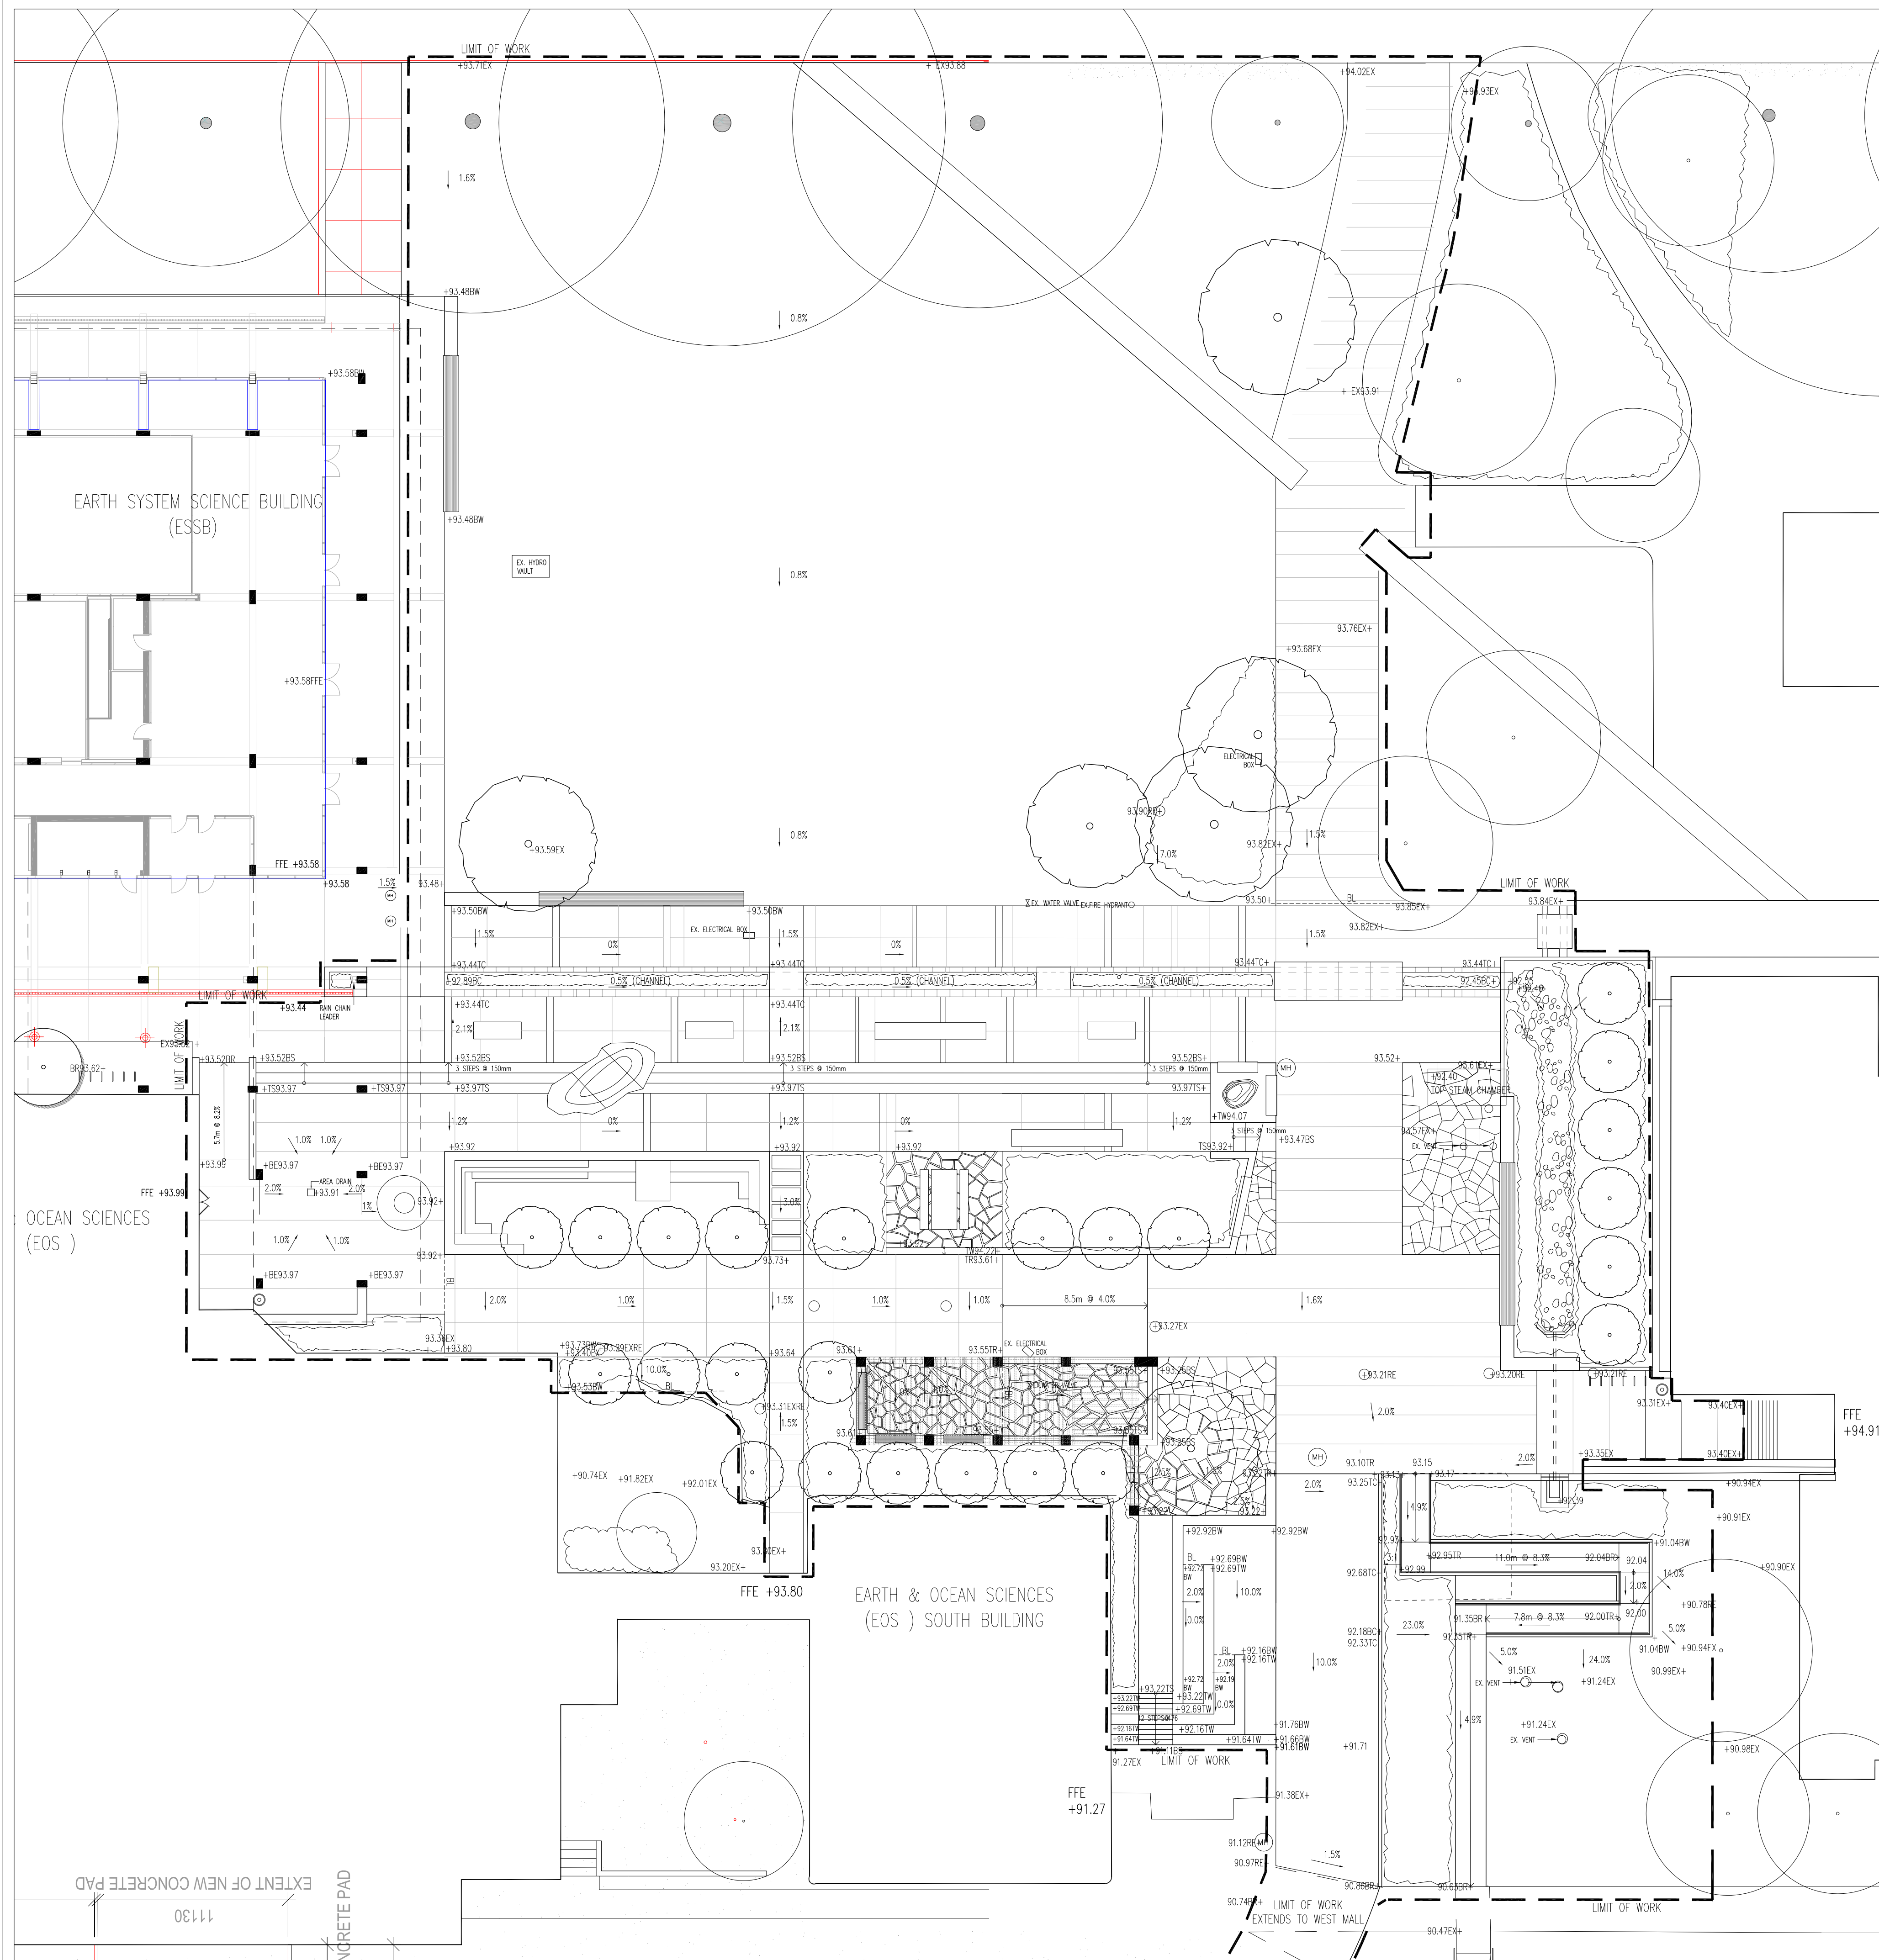

LEGEND

- TS TOP OF STAIR
- BS BOTTOM OF STAIR
- TW TOP OF WALL
- BW BOTTOM OF WALL
- TC TOP OF CURB
- BC BOTTOM OF CURB
- PD PLANTER DRAIN
- RE DRAIN - RIM ELEVATION
- AD AREA DRAIN
- MH MANHOLE
- FFE FINISHED FLOOR ELEVATION
- +90.97 NEW SPOT ELEVATION
- +90.97 EXISTING SPOT ELEVATION
- SLOPE
- BL BREAKLINE

NOTES

1. EXISTING ELEVATIONS ARE BASED ON ARCHITECTURAL DRAWINGS AND SURVEY PLAN SUPPLIED BY UBC CAMPUS PLANNING.
2. ALL SPOT ELEVATIONS IN METRIC METER MEASUREMENT UNITS UNLESS OTHERWISE INDICATED.
3. REFER TO CIVIL DRAWINGS FOR ALL SUBSURFACE DRAINAGE.
4. ENSURE POSITIVE DRAINAGE AWAY FROM BUILDINGS AND TO STORM DRAINS AND WATER CHANNELS.

COPYRIGHT RESERVED
 This drawing is the exclusive property of Phillips Farevaag Smallegger and cannot be used or reproduced without written consent. Contractors shall verify and be responsible for all dimensions and conditions on the job. This office shall be informed of any discrepancies from the dimensions and conditions shown on the drawing.