




**SOUTH CAMPUS SUBSTATION**  
**TRIUMF SITE**

**NURSERIES RD**

BADGE ROOM PERMANENT LOCATION

2 CAMPUS CONTEXT PLAN  
B-01 NTS

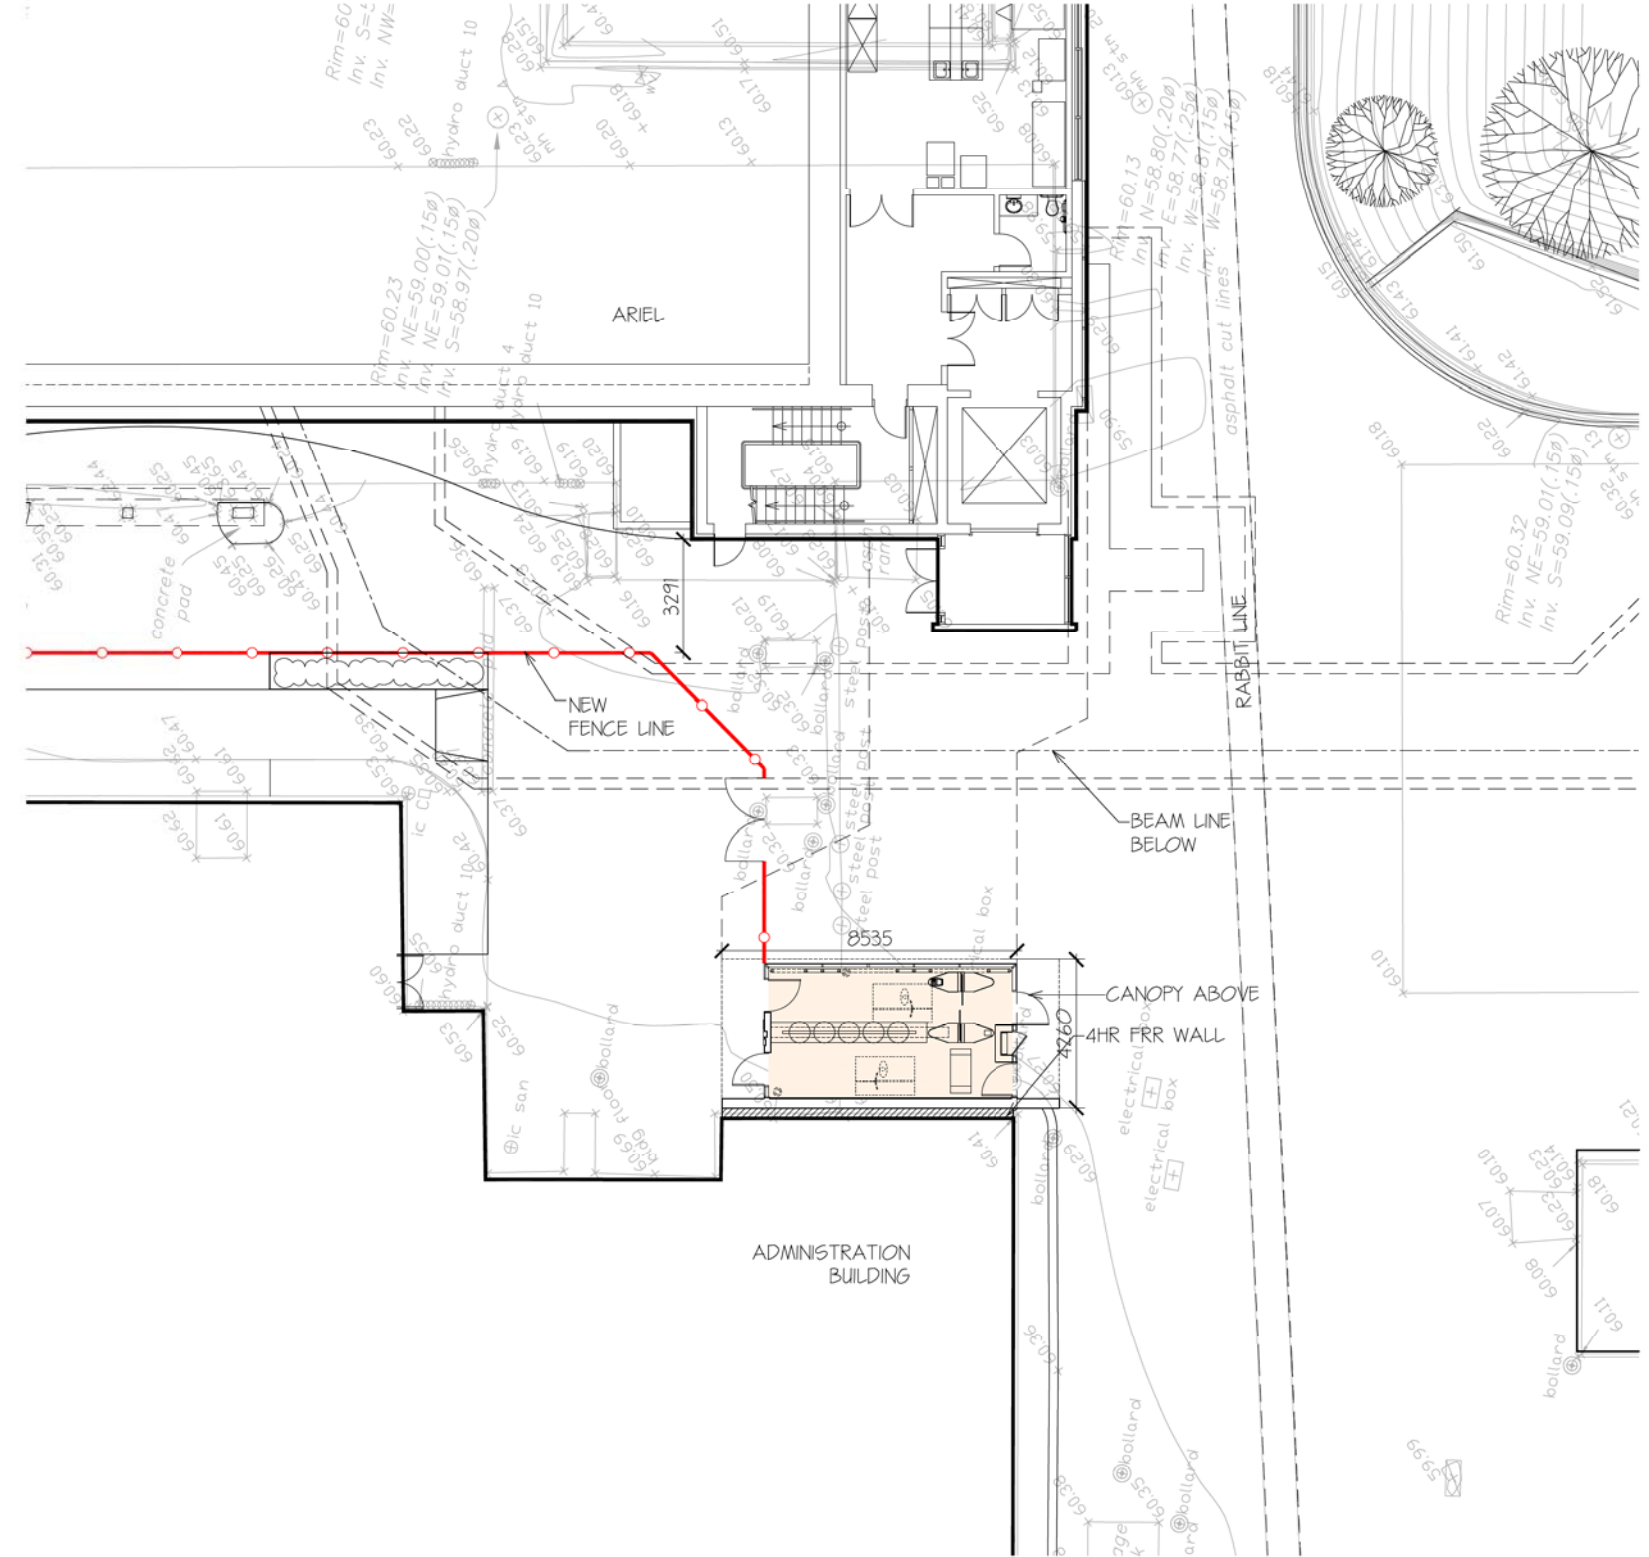

1 SITE PLAN  
B-01 1:100



**PROJECT DATA**

**LEGAL DESCRIPTION:** PORTIONS OF DISTRICT LOT 6494, GROUP 1 NEW WESTMINSTER DISTRICT EXCEPT: PORTIONS IN (1) PLANS 11345, 18645, 21966, BCP5864, BCP23588, AND BCP26848 (2) STATUTORY RIGHT OF WAY PLAN 20570 AND PART SUBDIVIDED BY PLAN BCP30252 NEW WESTMINSTER DISTRICT

**CIVIC ADDRESS:** 4004 WESBROOK MALL, VANCOUVER, B.C. V6T 2A3

**SITE AREA:** 5.08 ha

**GROSS FLOOR AREA CALCULATION:**

**GROUND FLOOR AREA:** 30.45 SQ. METERS

**TOTAL GROSS FLOOR AREA:** 30.45 SQ. METERS

**PARKING:** NO INCREASE IN PARKING

**SETBACK:** NOT APPLICABLE

©Copyright reserved. This plan and design is and all of its parts remain the exclusive property of Chernoff Thompson Architects and cannot be used without the architect's consent.

All dimensions on the project must be checked by the contractor.


This drawing must not be used for construction purposes until here countersigned.

**CHERNOFF THOMPSON ARCHITECTS**  
110-1281 West Georgia  
Vancouver, British Columbia  
Canada V6E 3J5  
Tel. 604 669-9460  
Fax 604 683-7684




<b>TRIUMF</b> Canada's National Laboratory for Particle and Nuclear Physics 4004 Westbrook Mall   Vancouver BC   Canada V6T-2A3	
DESIGNED TY	<b>BADGE BUILDING</b>
DRAWN GL	<b>SITE PLAN- PERMANENT LOCATION</b>
CHECKED TY	<b>ARCHITECTURAL</b>
REA #	PLOT SCALE 1:100 DWG NO.
APPROVED	DATE 2011-05-20
<b>DPB-01</b>	
REV.	<b>A</b>


REV.	DATE	REVISION DESCRIPTION	BY	REV.	DATE	REVISION DESCRIPTION	BY
				A	2011-05-20	Issued for Development Permit	

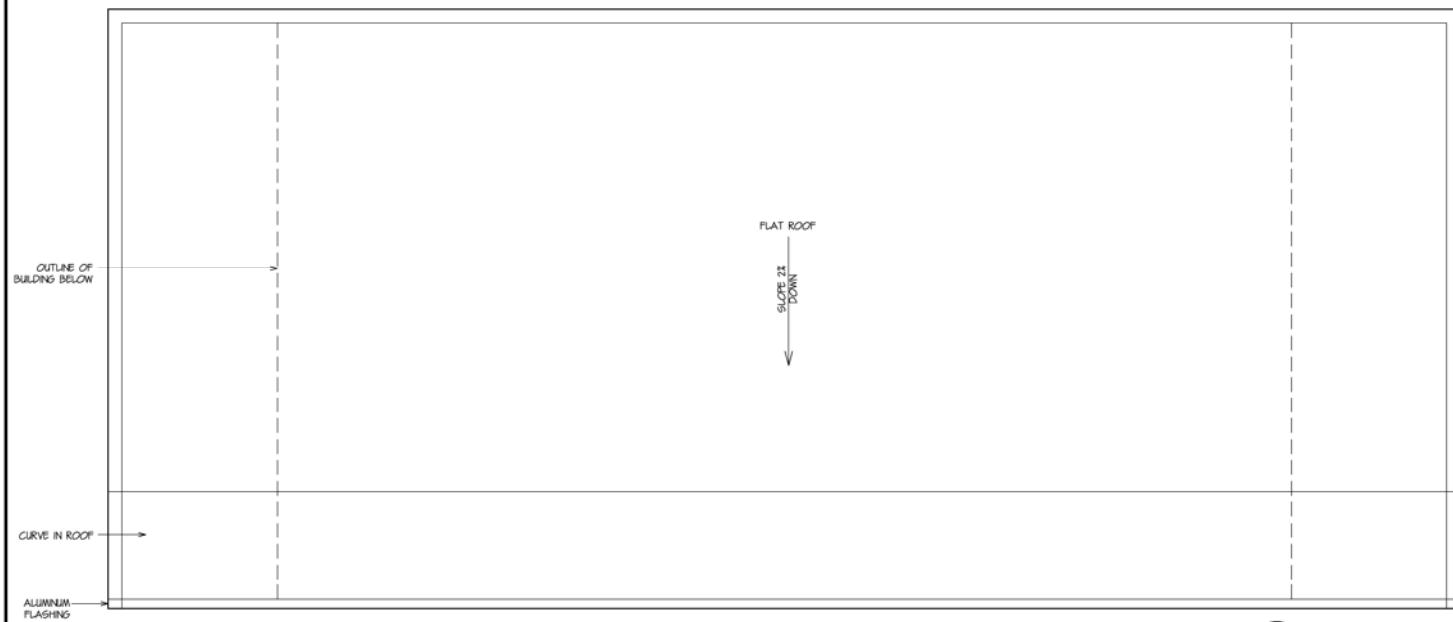

3 ROOF PLAN  
B-02 1:25

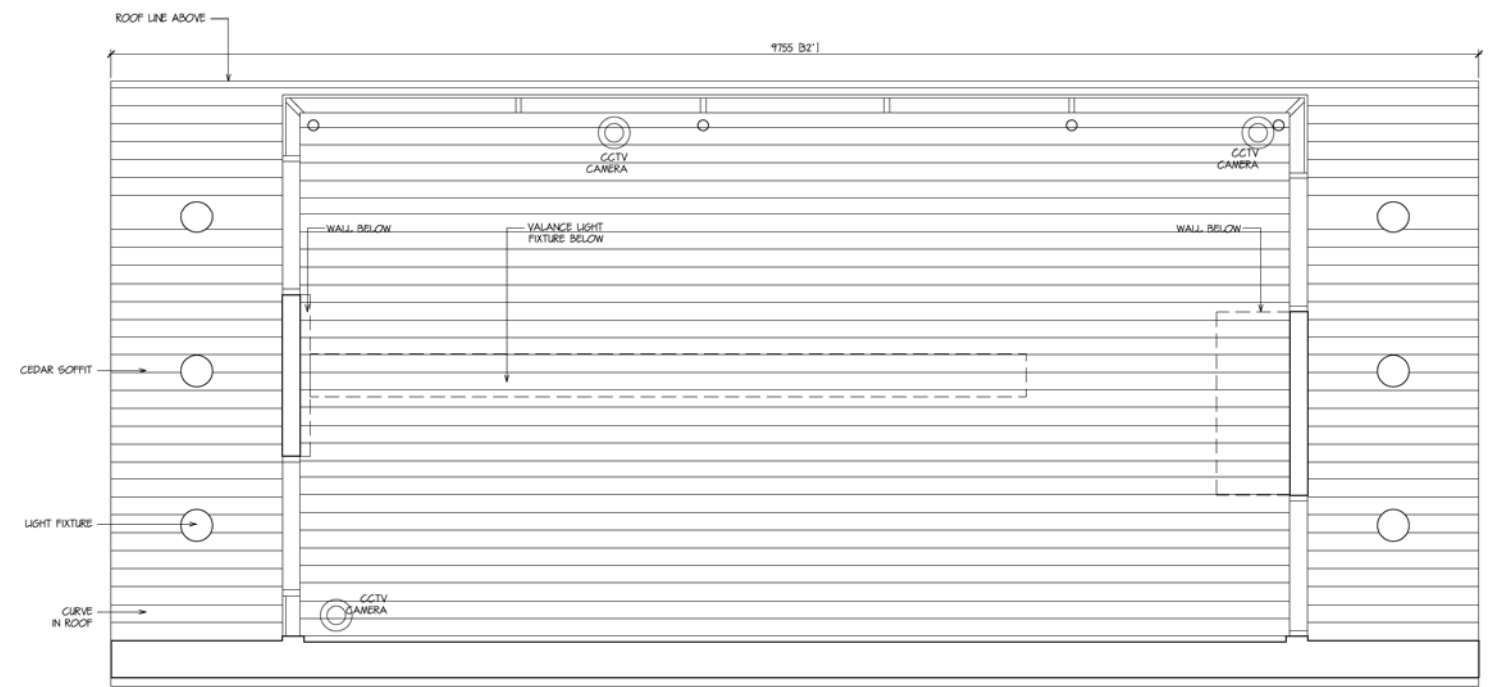

2 REFLECTED CEILING PLAN  
B-02 1:25

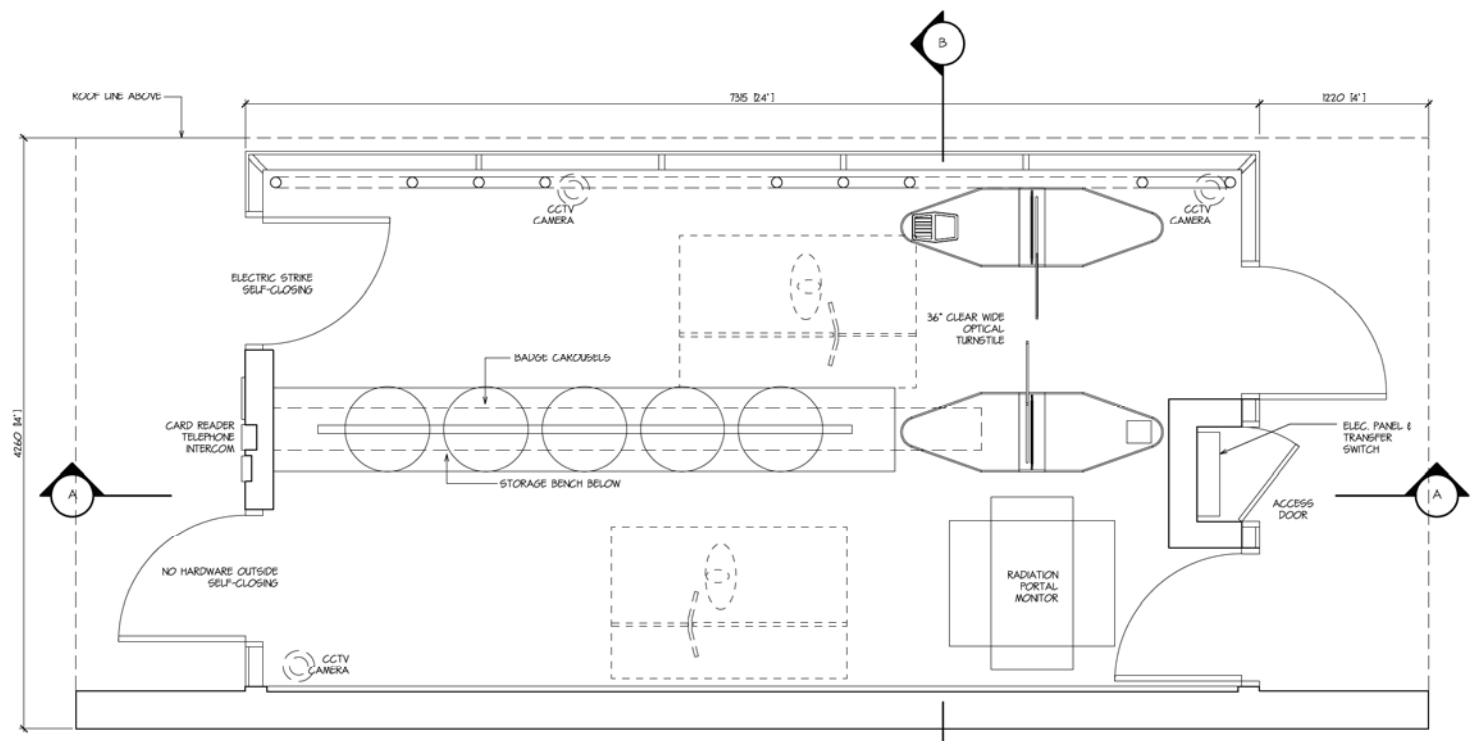

1 FLOOR PLAN  
B-07 1:25



REV.	DATE	REVISION DESCRIPTION	BY	REV.	DATE	REVISION DESCRIPTION	BY
				A	2011-05-20	Issued for Development Permit	

©Copyright reserved. This plan and design is and all of its parts remain the exclusive property of Chernoff Thompson Architects and cannot be used without the architect's consent.


All dimensions on the project must be checked by the contractor.

This drawing must not be used for construction purposes until here counter-signed.





clw                      dater

**CHERNOFF THOMPSON ARCHITECTS**  
 110-1281 West Georgia  
 Vancouver, British Columbia  
 Canada V6E 3J5  
 Tel. 604 669-9460  
 Fax 604 683-7684

SEAL

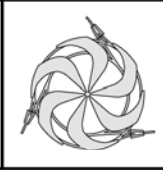

<b>TRIUMF</b>		Canada's National Laboratory for Particle and Nuclear Physics		4004 Westbrook Mall   Vancouver BC   Canada V6T-2A3	
DESIGNED	TY	<b>BADGE BUILDING</b>			
DRAWN	CL	<b>FLOOR, ROOF, CEILING PLAN</b>			
CHECKED	TY	<b>ARCHITECTURAL</b>			
REA #		PLOT SCALE	1:25	DWG NO.	
APPROVED		DATE	2011-05-20	<b>DPB-02</b>	REV. <b>A</b>

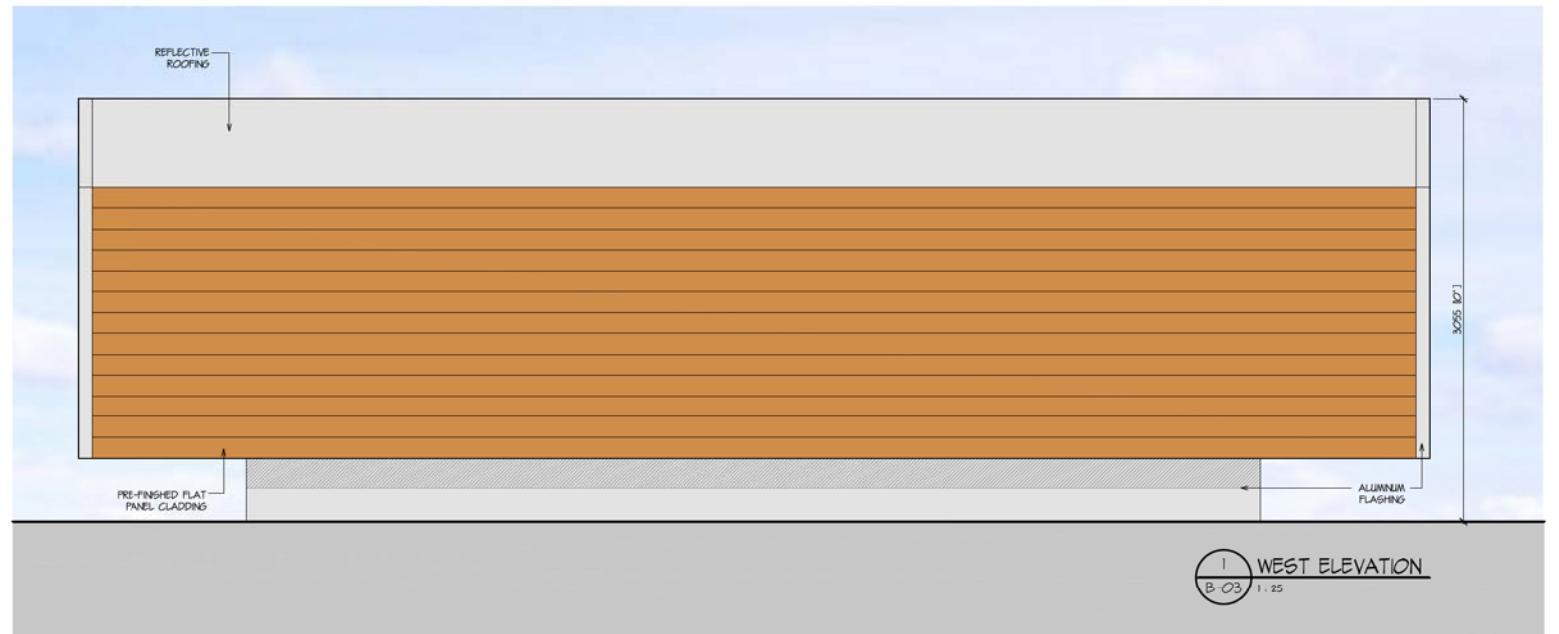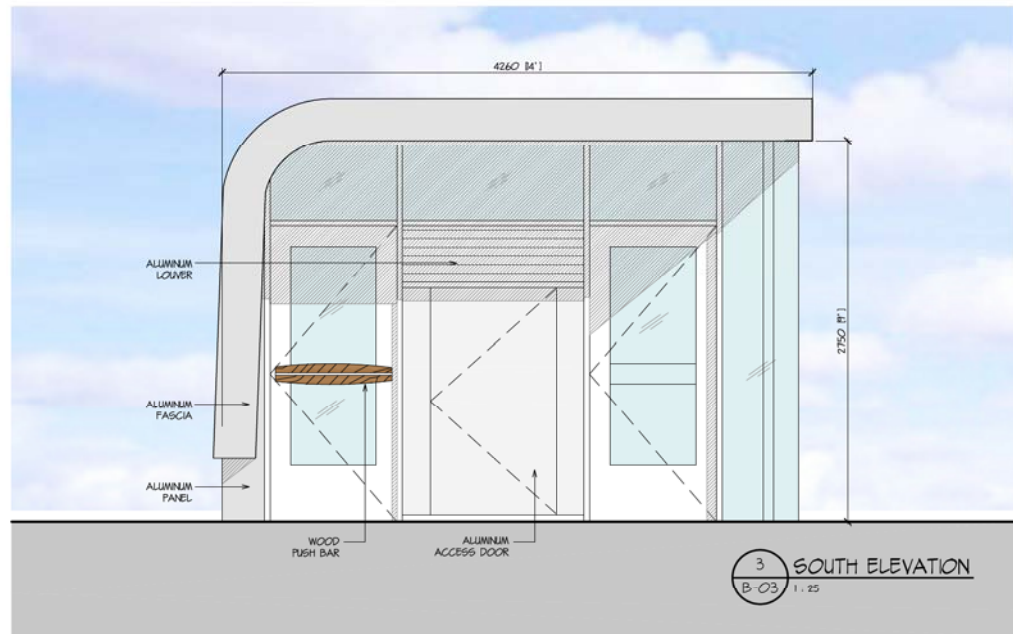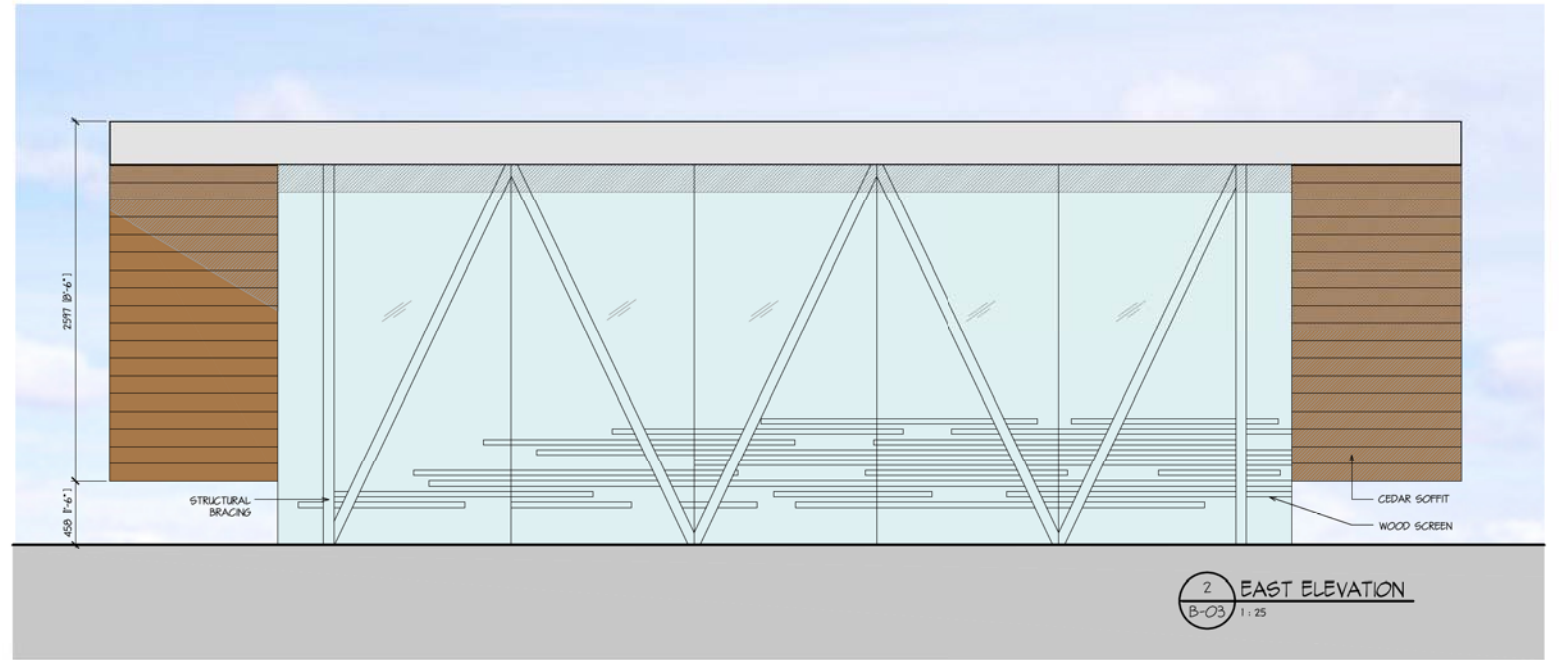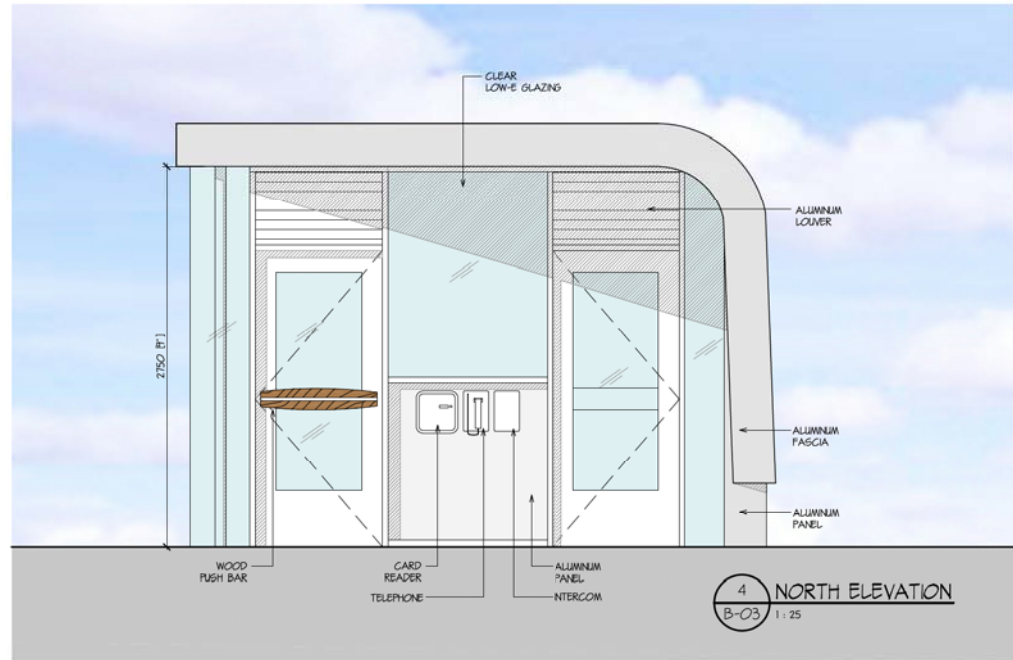


REV.	DATE	REVISION DESCRIPTION	BY	REV.	DATE	REVISION DESCRIPTION	BY
				A	2011-05-20	Issued for Development Permit	


© Copyright reserved. This plan and design is and all its parts remain the exclusive property of Chernoff Thompson Architects and cannot be used without the architect's consent.  
 All dimensions on the project must be checked by the contractor.  
 This drawing must not be used for construction purposes until here counter signed.  
 Date: \_\_\_\_\_

**CHERNOFF THOMPSON ARCHITECTS**  
 110-1281 West Georgia  
 Vancouver, British Columbia  
 Canada V6E 3J5  
 Tel. 604 689-9460  
 Fax 604 685-7684

SEAL

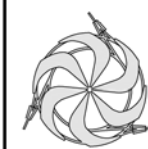


<b>TRIUMF</b>		Canada's National Laboratory for Particle and Nuclear Physics		4004 Westbrook Mall   Vancouver BC   Canada V6T-2A3	
DESIGNED	TY	<b>BADGE BUILDING ELEVATIONS ARCHITECTURAL</b>			
DRAWN	CL				
CHECKED	TY				
REA #	PLOT SCALE	1:25	DWG NO.		
APPROVED	DATE	2011-05-20	<b>DPB-03</b>		REV. <b>A</b>

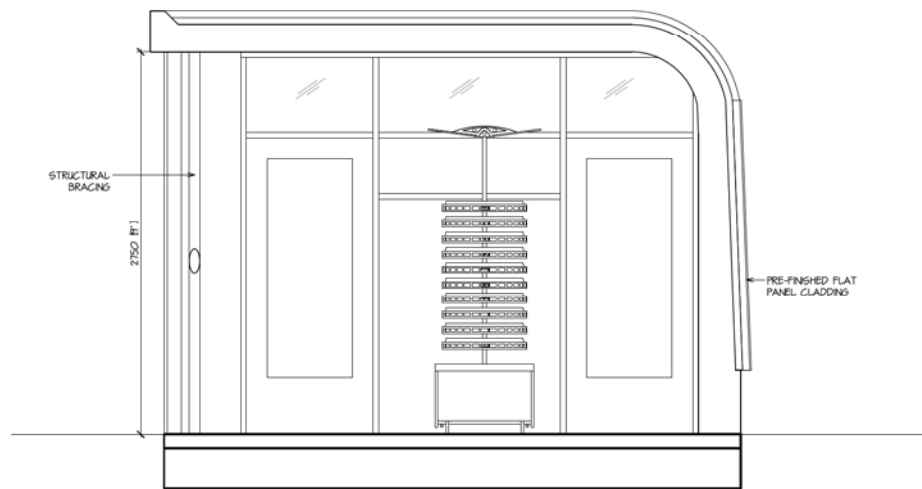

4 SECTION B-B  
B-04 1:25



2 NORTH EAST VIEW  
B-04 1:50

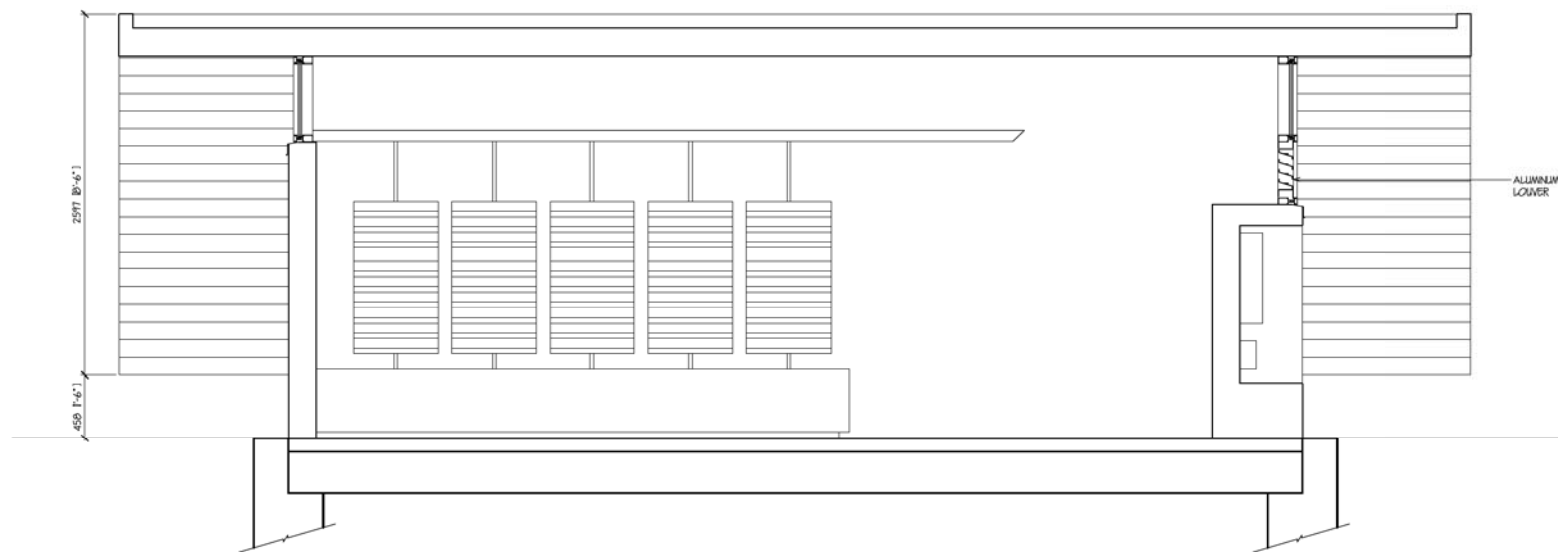

3 SECTION A-A  
B-04 1:25




1 SOUTH WEST VIEW  
B-04 1:50

REV.	DATE	REVISION DESCRIPTION	BY	REV.	DATE	REVISION DESCRIPTION	BY
				A	2011-05-20	Issued for Development Permit	

©Copyright reserved. This plan and design is and all of its parts remain the exclusive property of Chernoff Thompson Architects and cannot be used without the architect's consent.  
All dimensions on the project must be checked by the contractor.  
This drawing must not be used for construction purposes until here countersigned.  
clw      dater

**CHERNOFF THOMPSON ARCHITECTS**  
110-1281 West Georgia  
Vancouver, British Columbia  
Canada V6E 3J5  
Tel. 604 669-9460  
Fax 604 683-7684

SEAL

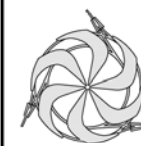

<b>TRIUMF</b>		Canada's National Laboratory for Particle and Nuclear Physics		4004 Westbrook Mall   Vancouver BC   Canada V6T-2A3	
DESIGNED	TY	<b>BADGE BUILDING SECTIONS &amp; RENDERINGS ARCHITECTURAL</b>			
DRAWN	CL				
CHECKED	TY				
REA #		PLOT SCALE	1:25	DWG NO.	
APPROVED		DATE	2011-05-20		
				<b>DPB-04</b>	REV. <b>A</b>