


- LEGEND**
- RIB BUILDING
 - TARGET HALL
 - TARGET HALL ANNEX
 - BEAMLINER TUNNEL
 - PENTHOUSE
 - CIRCULATION

REV.	DATE	REVISION DESCRIPTION	BY	REV.	DATE	REVISION DESCRIPTION	BY
				A	2011-05-20	Issued for Development Permit	


© Copyright reserved. This plan and design is and all its parts remain the exclusive property of Chernoff Thompson Architects and cannot be used without the architect's consent.
All dimensions on the project must be checked by the contractor.
This drawing must not be used for construction purposes until here counter-signed.
clw date

CHERNOFF THOMPSON ARCHITECTS
110-1281 West Georgia
Vancouver, British Columbia
Canada V6E 3J5
Tel. 604 689-9460
Fax 604 683-7684

TRIUMF
Canada's National Laboratory for Particle and Nuclear Physics
4004 Westbrook Mall | Vancouver BC | Canada V6T-2A3

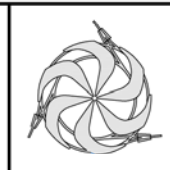

DESIGNED		ARIEL BUILDING BUILDING SECTIONS ARCHITECTURAL		DWG NO.	REV.
DESIGNED	ET				
DRAWN	TY				
CHECKED	TY				
REA #	PLOT SCALE	DATE	2011-05-20	DWG NO.	DPA-12
APPROVED					

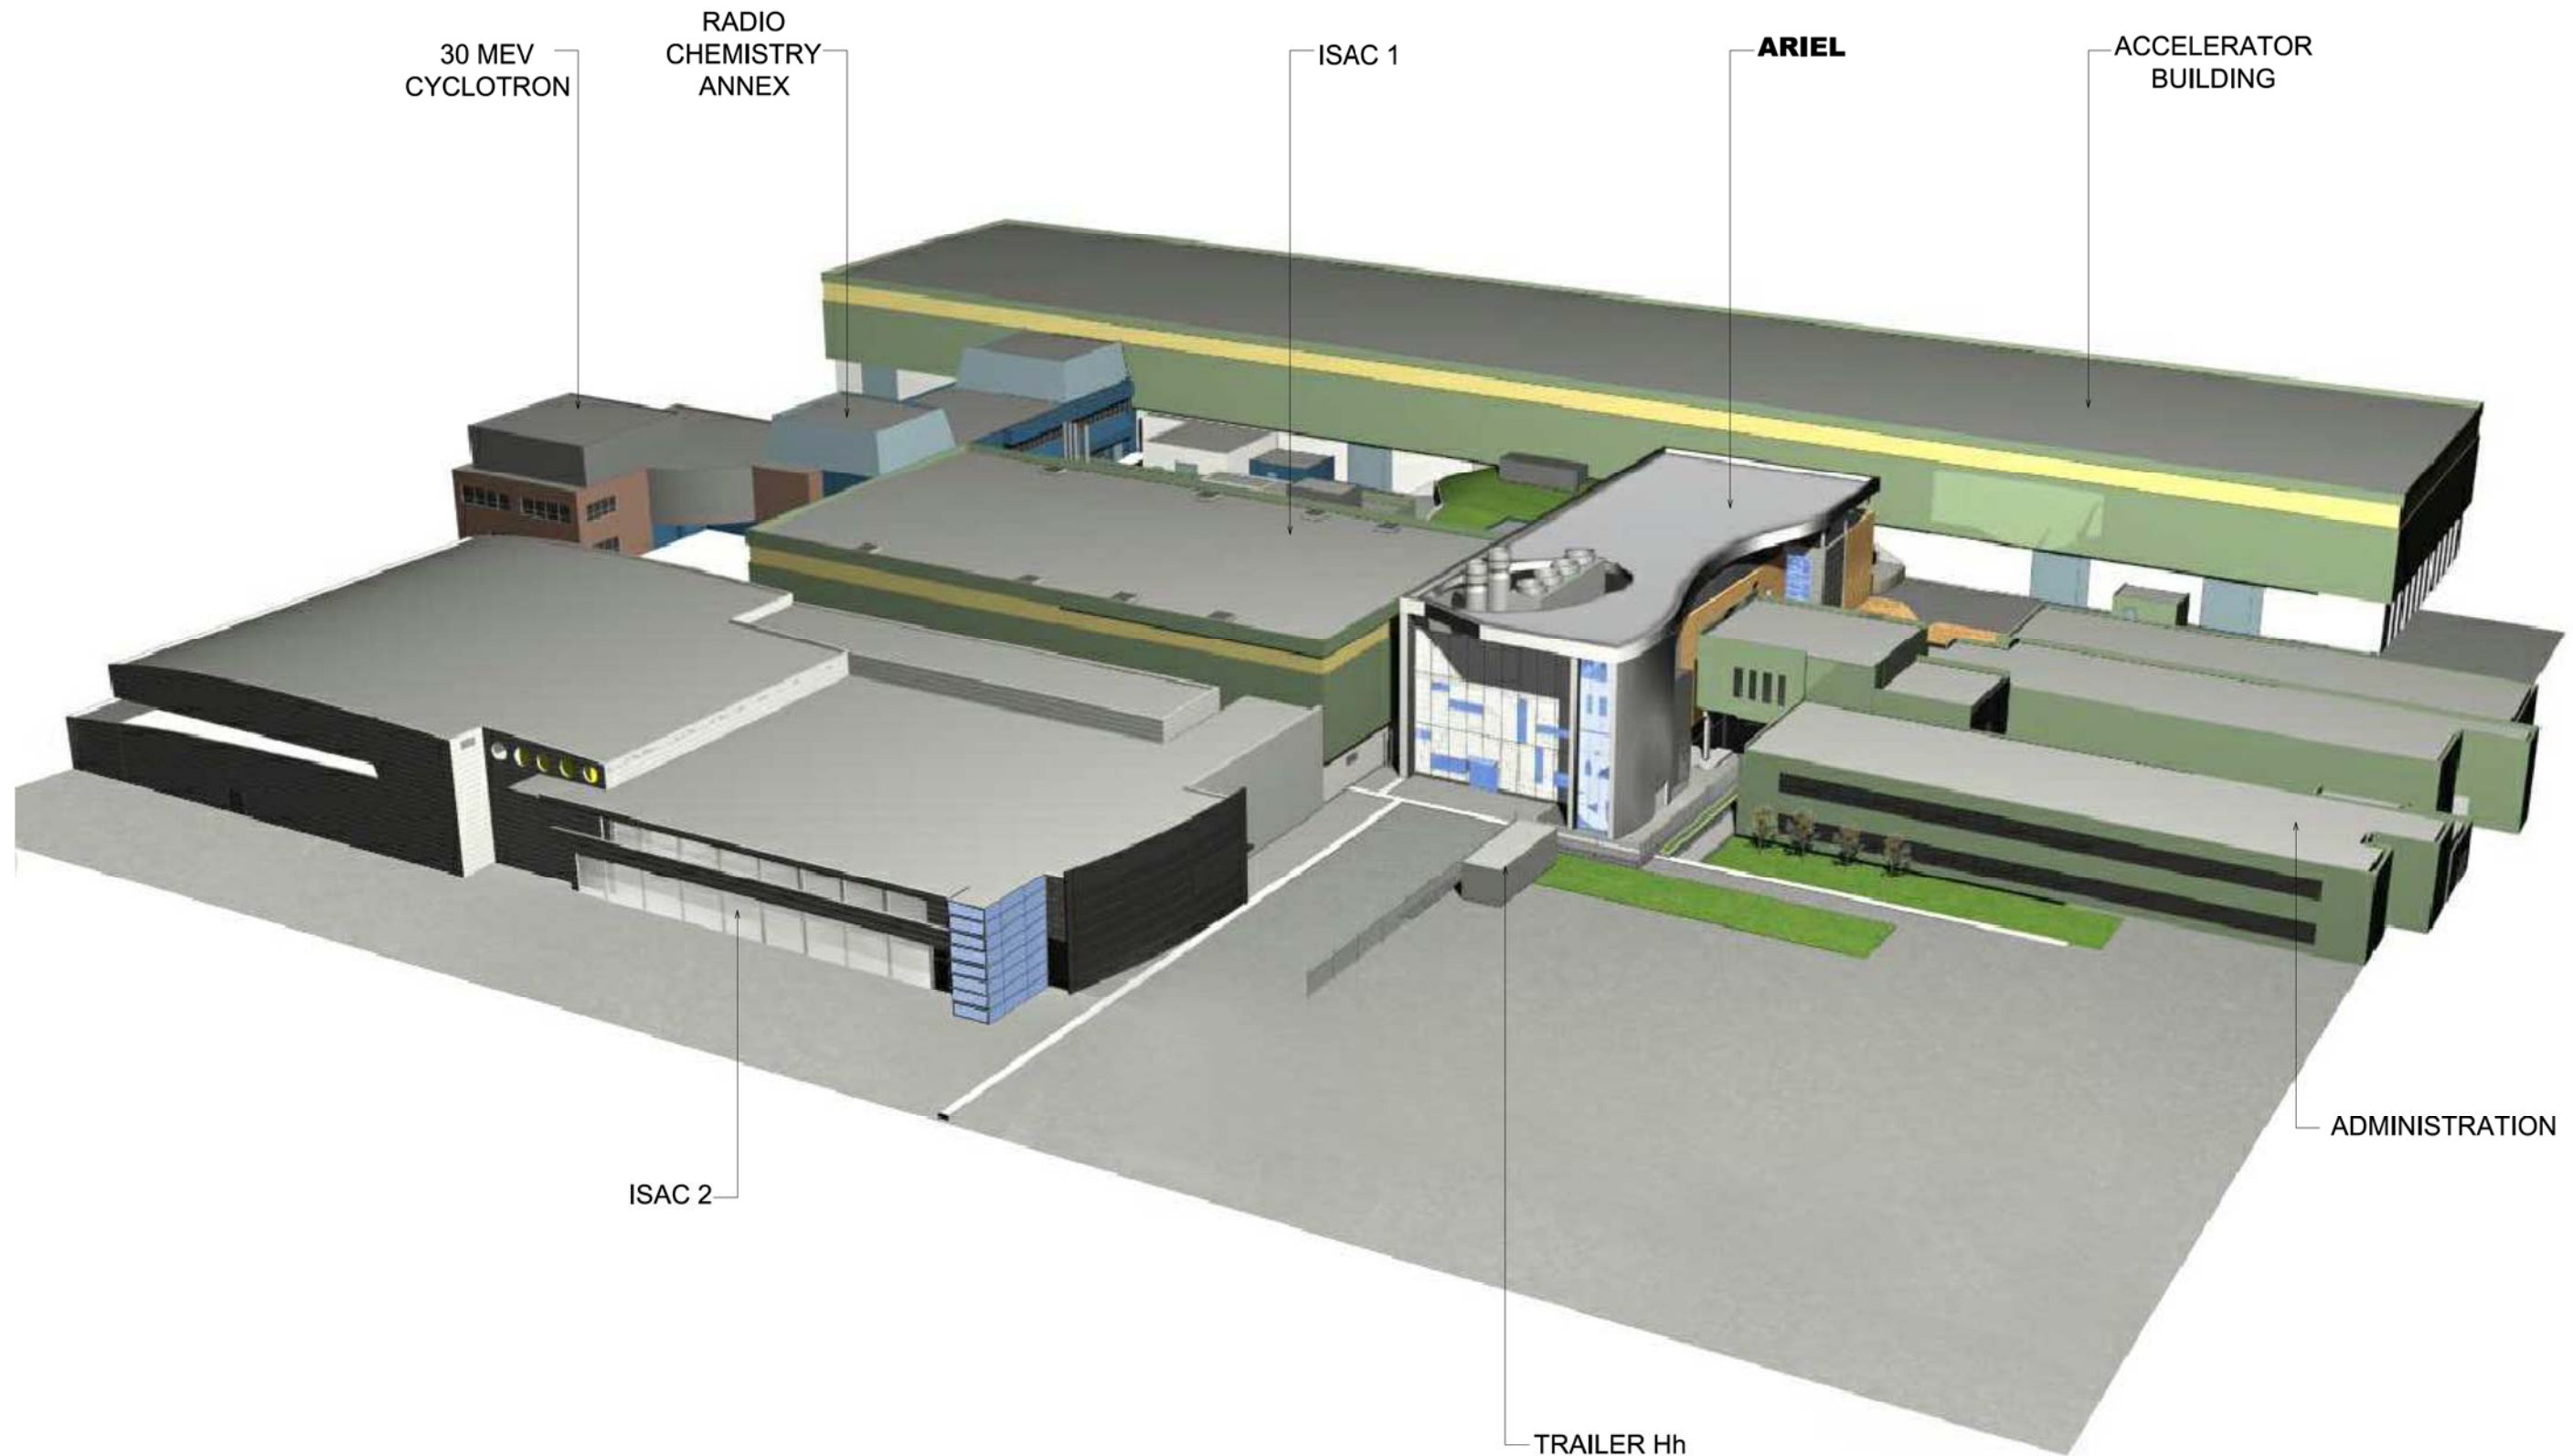


1 VIEW FROM NORTH
A-B NTS

REV.	DATE	REVISION DESCRIPTION	BY	REV.	DATE	REVISION DESCRIPTION	BY
				A	2011-05-20	Issued for Development Permit	clp


©Copyright reserved. This plan and design is and all of its contents remain the exclusive property of Chernoff Thompson Architects and cannot be used without the architect's consent.
All dimensions on the project must be checked by the contractor.
This drawing must not be used for construction purposes until here counter-signed.

CHERNOFF THOMPSON ARCHITECTS
110-1281 West Georgia
Vancouver, British Columbia
Canada V6E 3J5
Tel. 604 689-9460
Fax 604 683-7684

SEAL

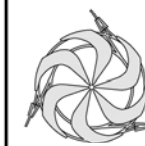

TRIUMF		Canada's National Laboratory for Particle and Nuclear Physics		4004 Westbrook Mall Vancouver BC Canada V6T-2A3	
DESIGNED	ARIEL BUILDING		PLOT SCALE	NTS	DWG NO.
DRAWN	CAMPUS MASSING MODEL				
CHECKED	ARCHITECTURAL				
APPROVED	DATE	2011-05-20	DPA-13		REV. A

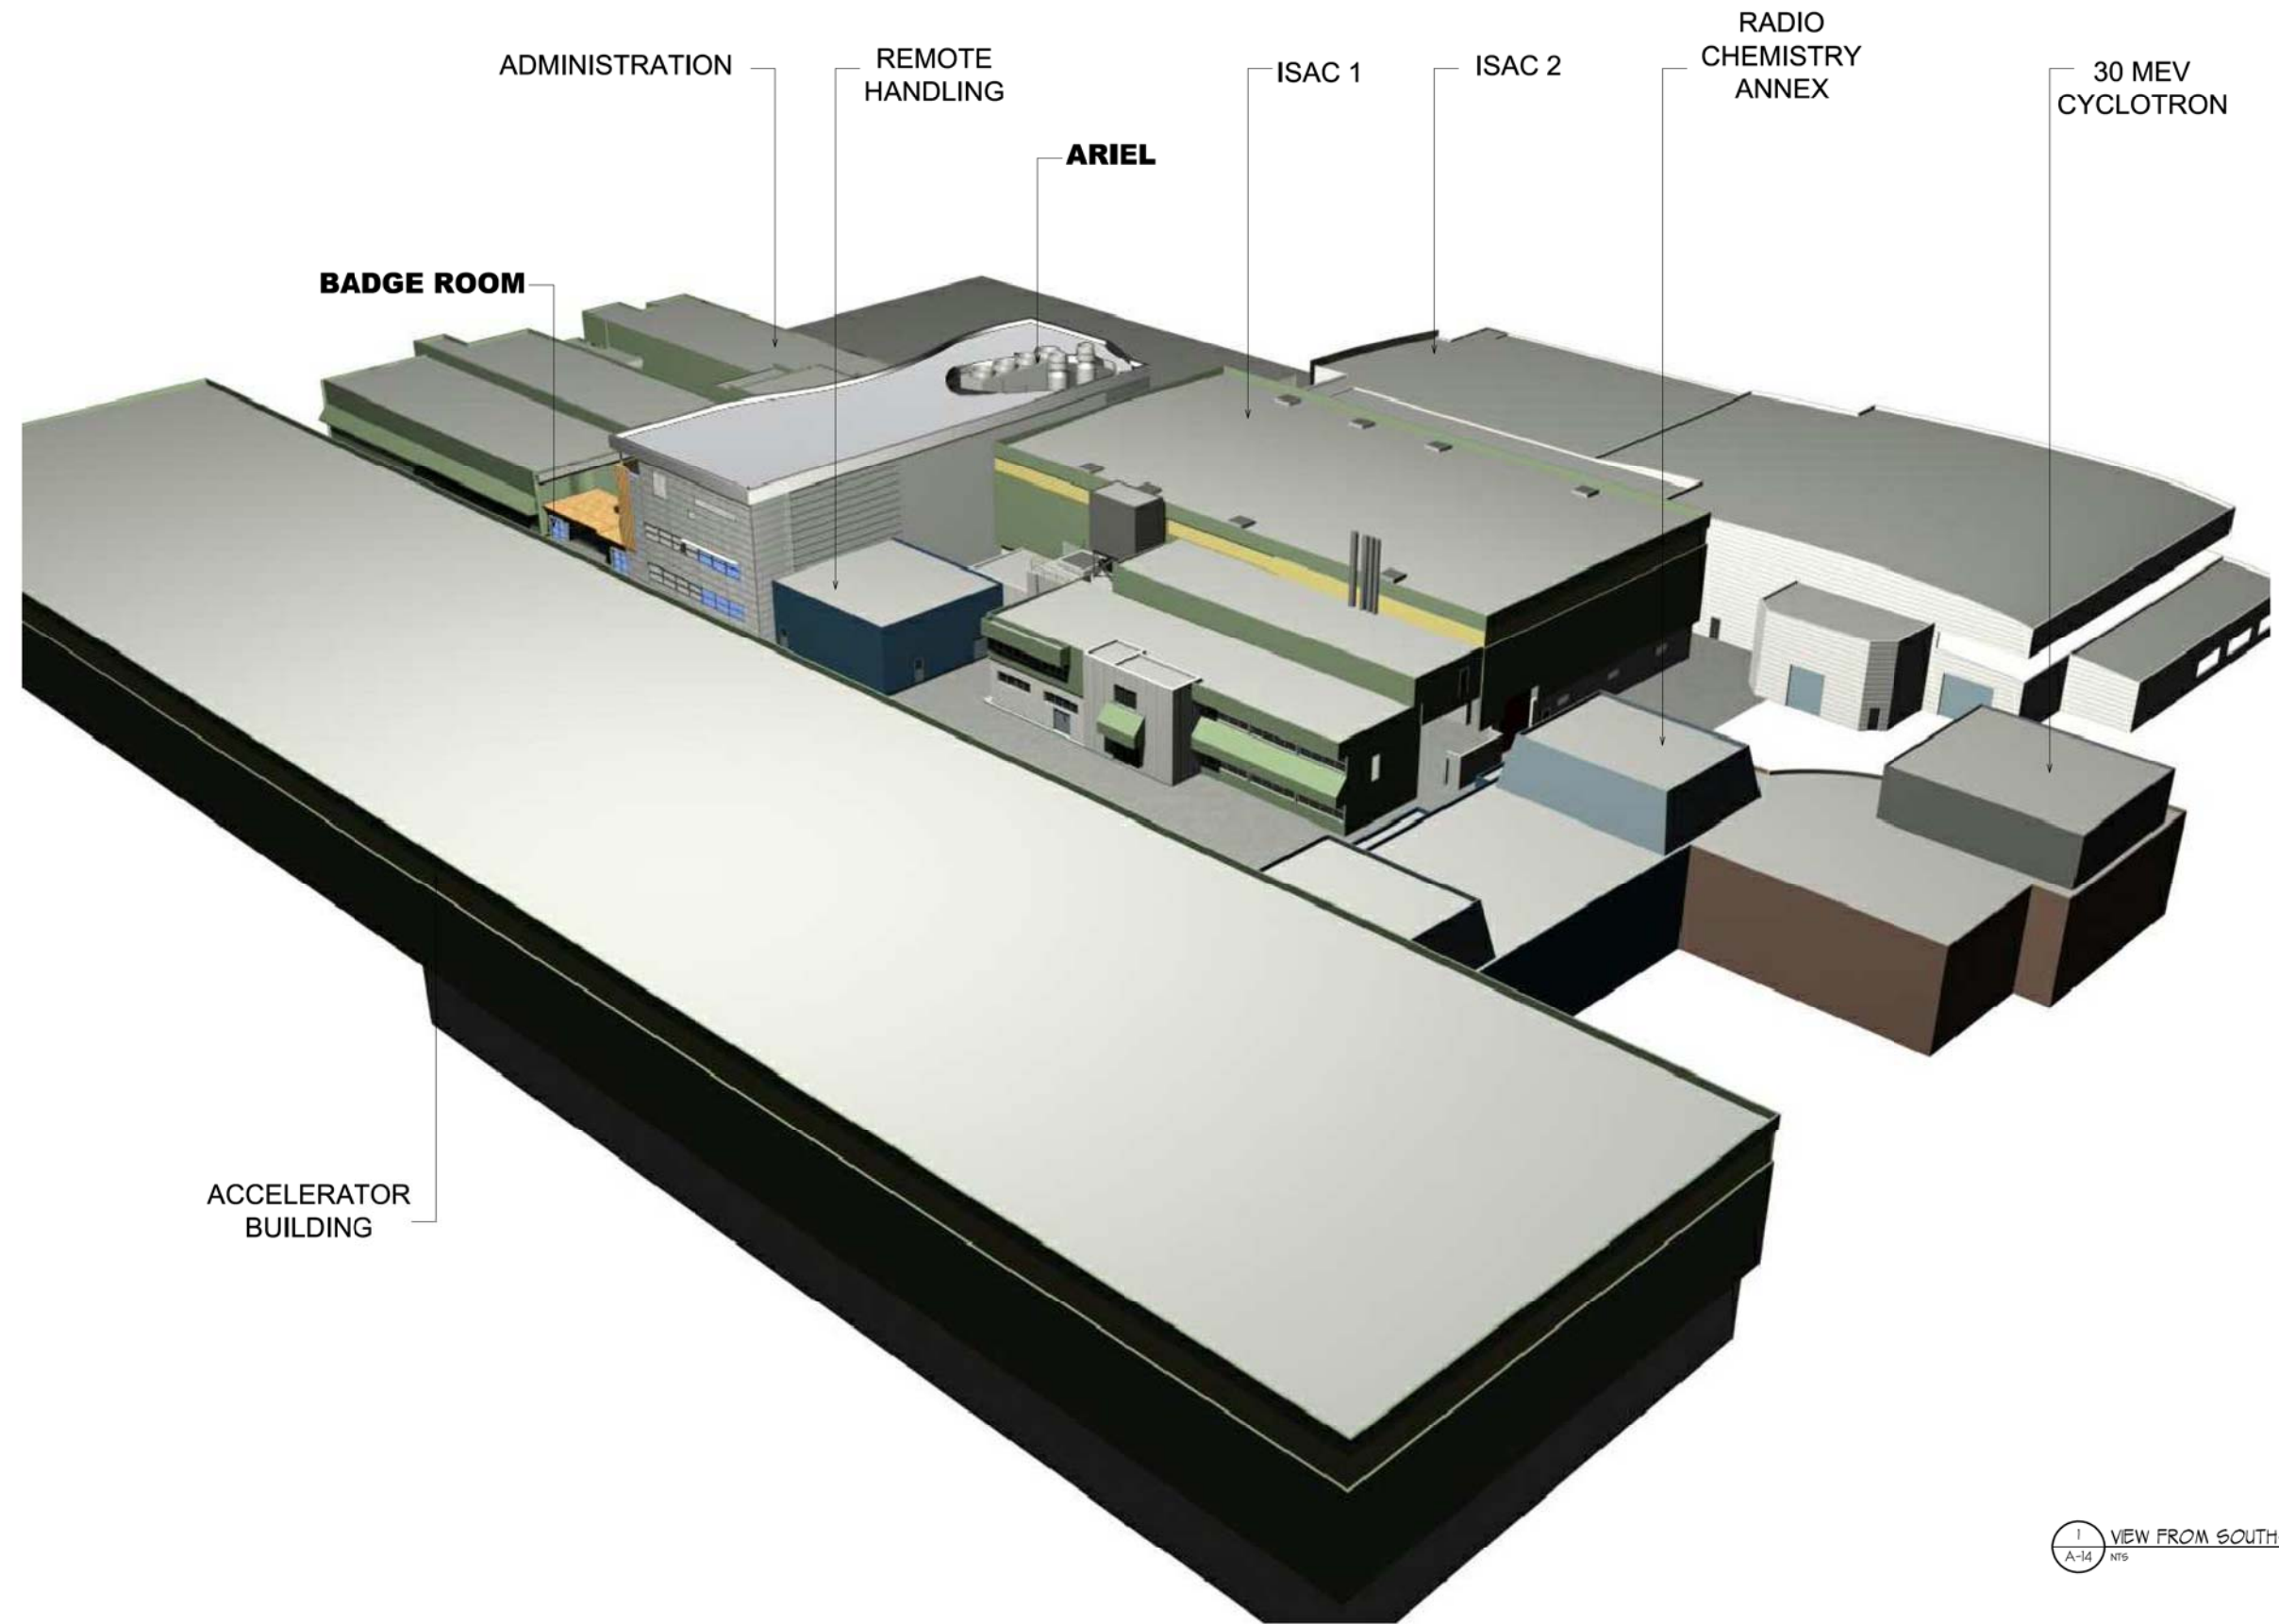

1 VIEW FROM SOUTH-EAST
A-14
NTS

REV.	DATE	REVISION DESCRIPTION	BY	REV.	DATE	REVISION DESCRIPTION	BY
				A	2011-05-20	Issued for Development Permit	


©Copyright reserved. This plan and design is and all of these remains the exclusive property of Chernoff Thompson Architects and cannot be used without the architect's consent.
All dimensions on the project must be checked by the contractor.
This drawing must not be used for construction purposes until here counter-signed.
cld

CHERNOFF THOMPSON ARCHITECTS
110-1281 West Georgia
Vancouver, British Columbia
Canada V6E 3J5
Tel. 604 683-9460
Fax 604 683-7684

SEAL




TRIUMF Canada's National Laboratory for Particle and Nuclear Physics 4004 Westbrook Mall Vancouver BC Canada V6T-2A3			
DESIGNED	ARIEL BUILDING CAMPUS MASSING MODEL ARCHITECTURAL		
DRAWN			
CHECKED			
APPROVED	PLOT SCALE	NTS	DWG NO.
	DATE	2011-05-20	DPA-14
			REV. A

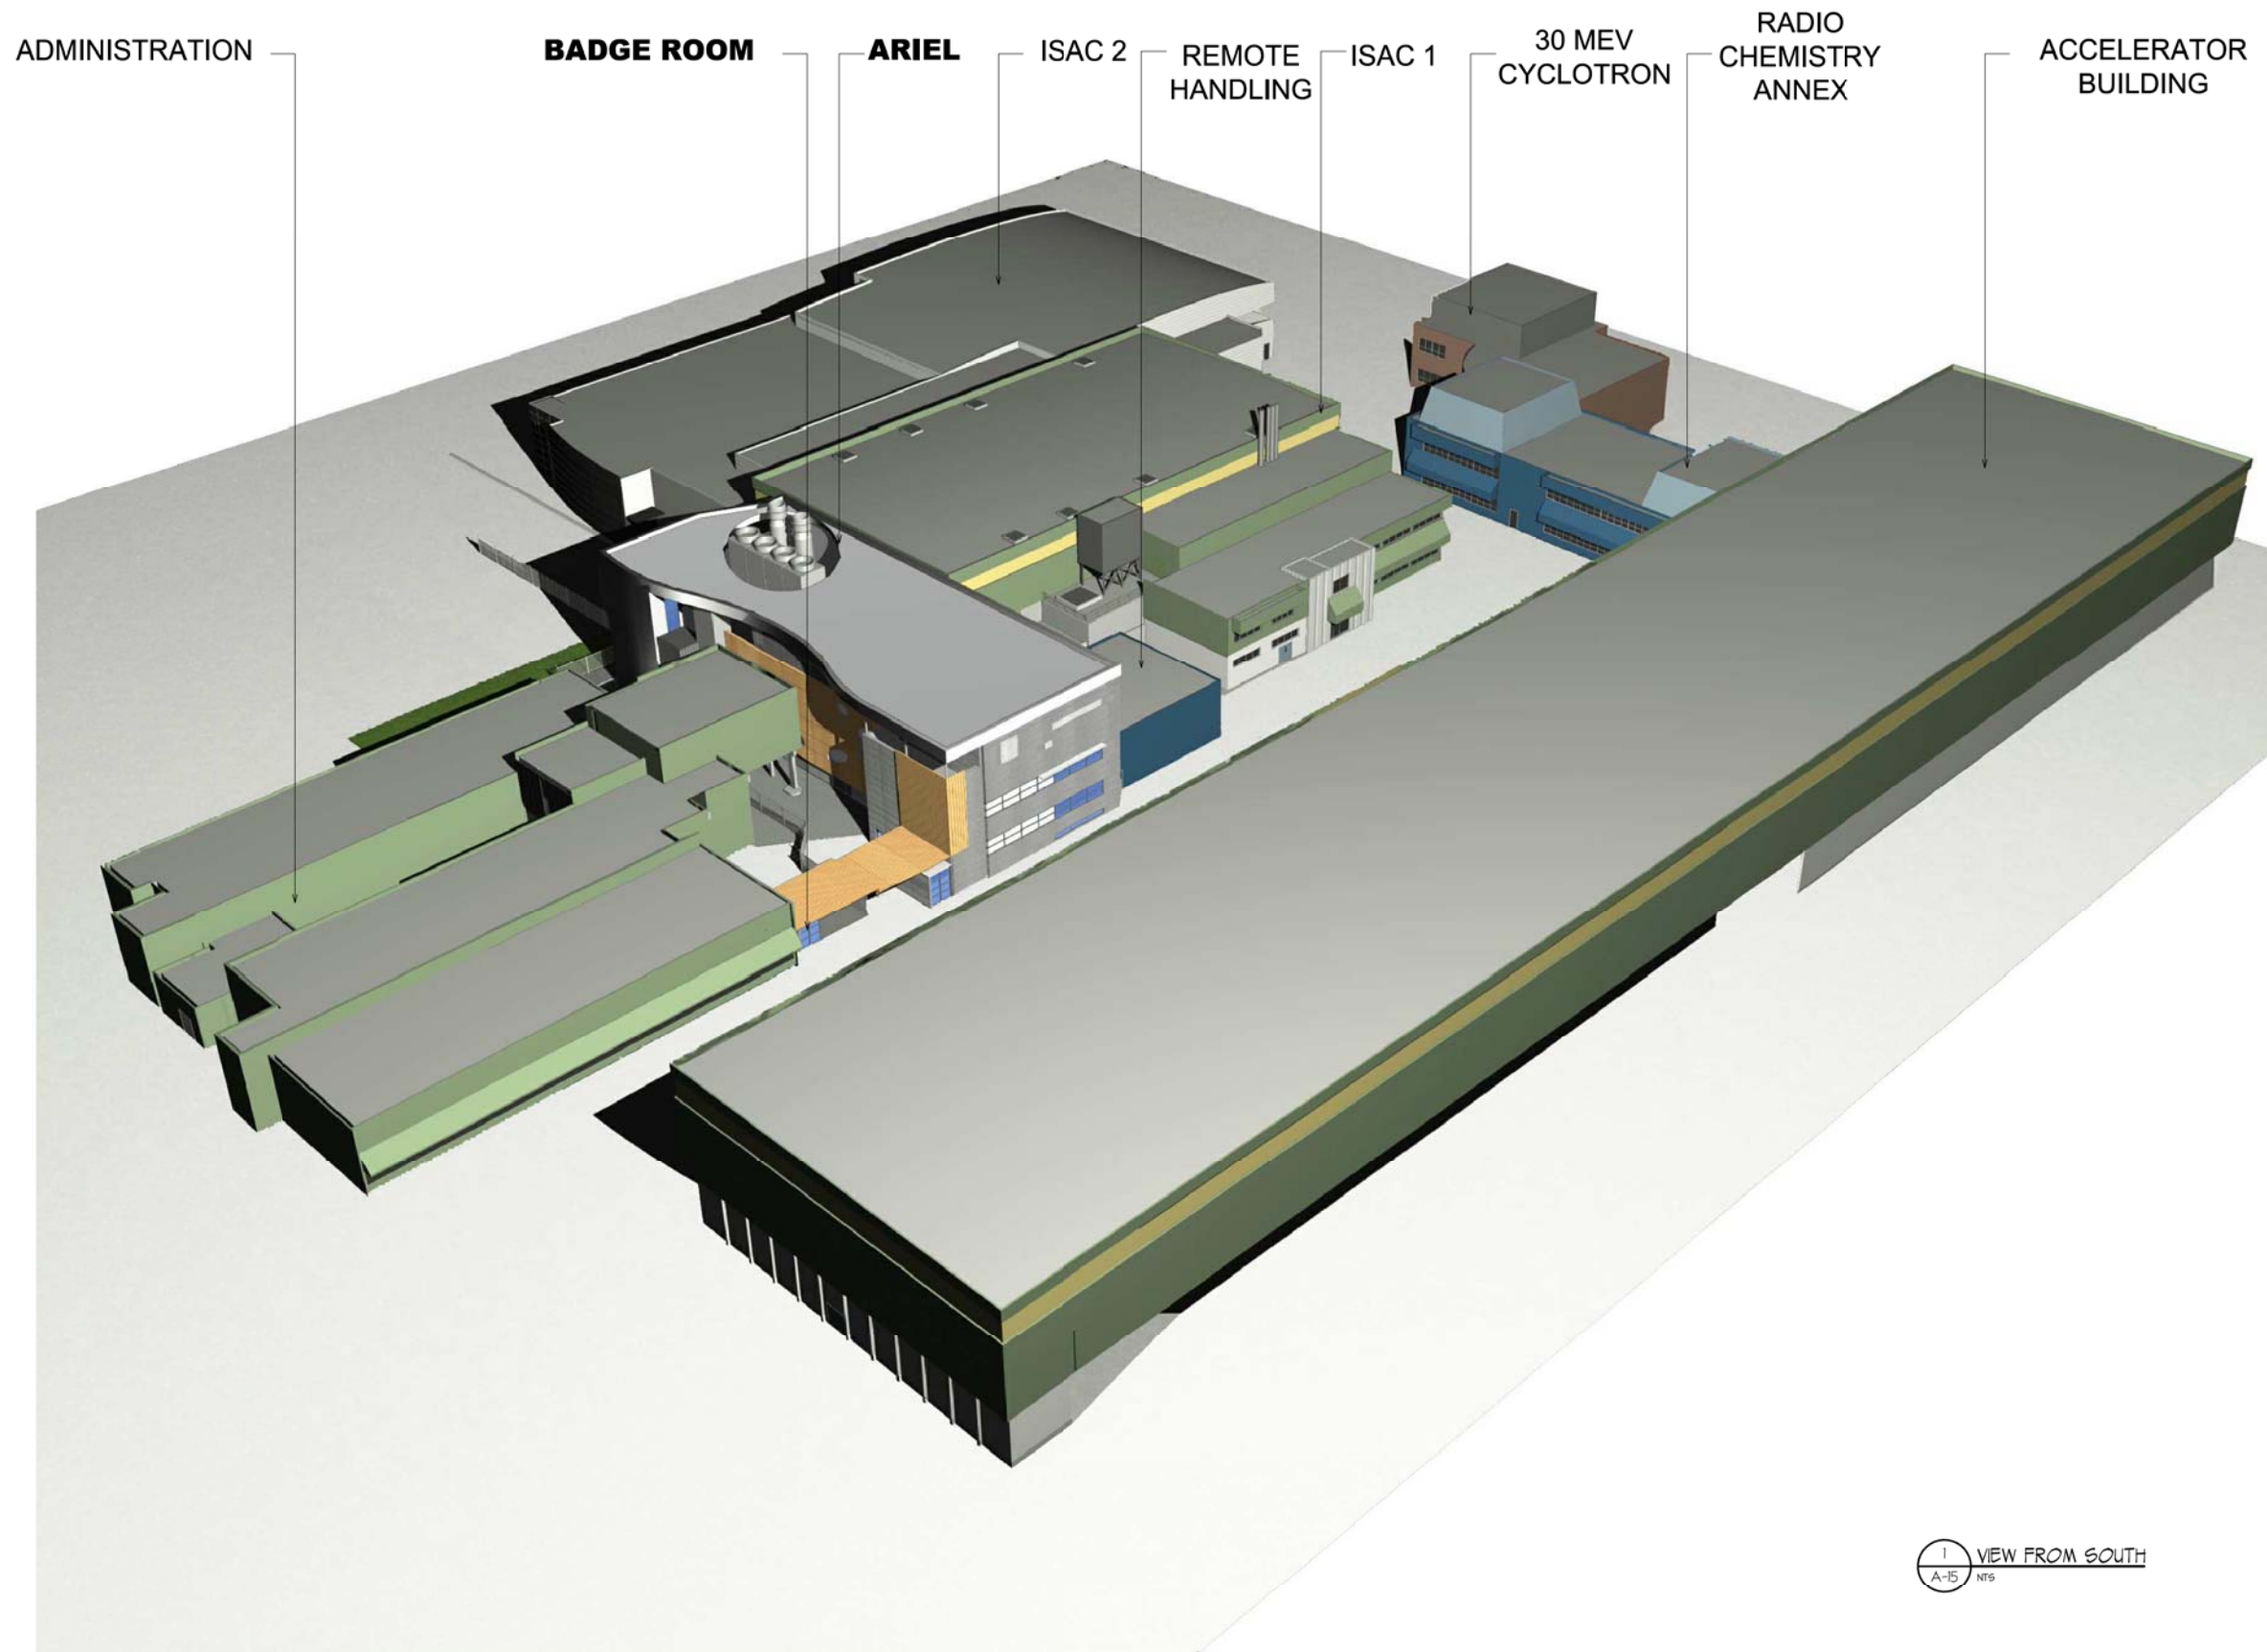

1 VIEW FROM SOUTH
A-15 NTS


				<small>©Copyright reserved. This plan and design is and all its parts remain the exclusive property of Chernoff Thompson Architects and cannot be used without the architect's consent.</small> <small>All dimensions on the project must be checked by the contractor.</small> <small>This drawing must not be used for construction purposes until here counter-signed.</small>				CHERNOFF THOMPSON ARCHITECTS 110-1281 West Georgia Vancouver, British Columbia Canada V6E 3J5 Tel. 604 689-9460 Fax 604 683-7684				TRIUMF Canada's National Laboratory for Particle and Nuclear Physics 4004 Westbrook Mall Vancouver BC Canada V6T-2A3				
										ARIEL BUILDING CAMPUS MASSING MODEL ARCHITECTURAL						
										DESIGNED DRAWN CHECKED APPROVED		PLOT SCALE NTS DATE 2011-05-20		DWG NO. DPA-15 REV. A		
REV.	DATE	REVISION DESCRIPTION	BY	REV.	DATE	REVISION DESCRIPTION	BY	date								

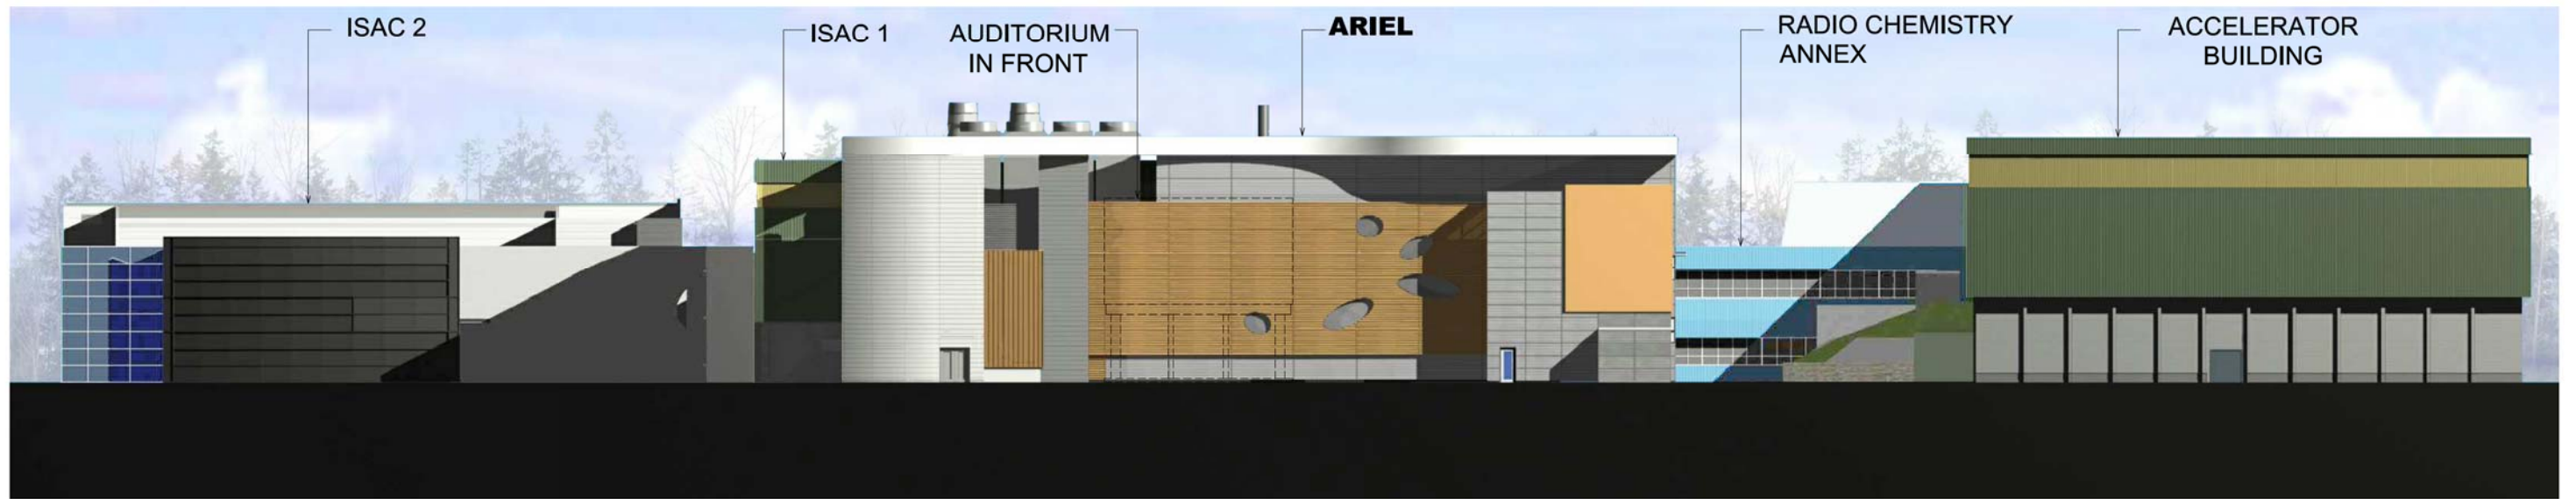


WEST ELEVATION




NORTH ELEVATION

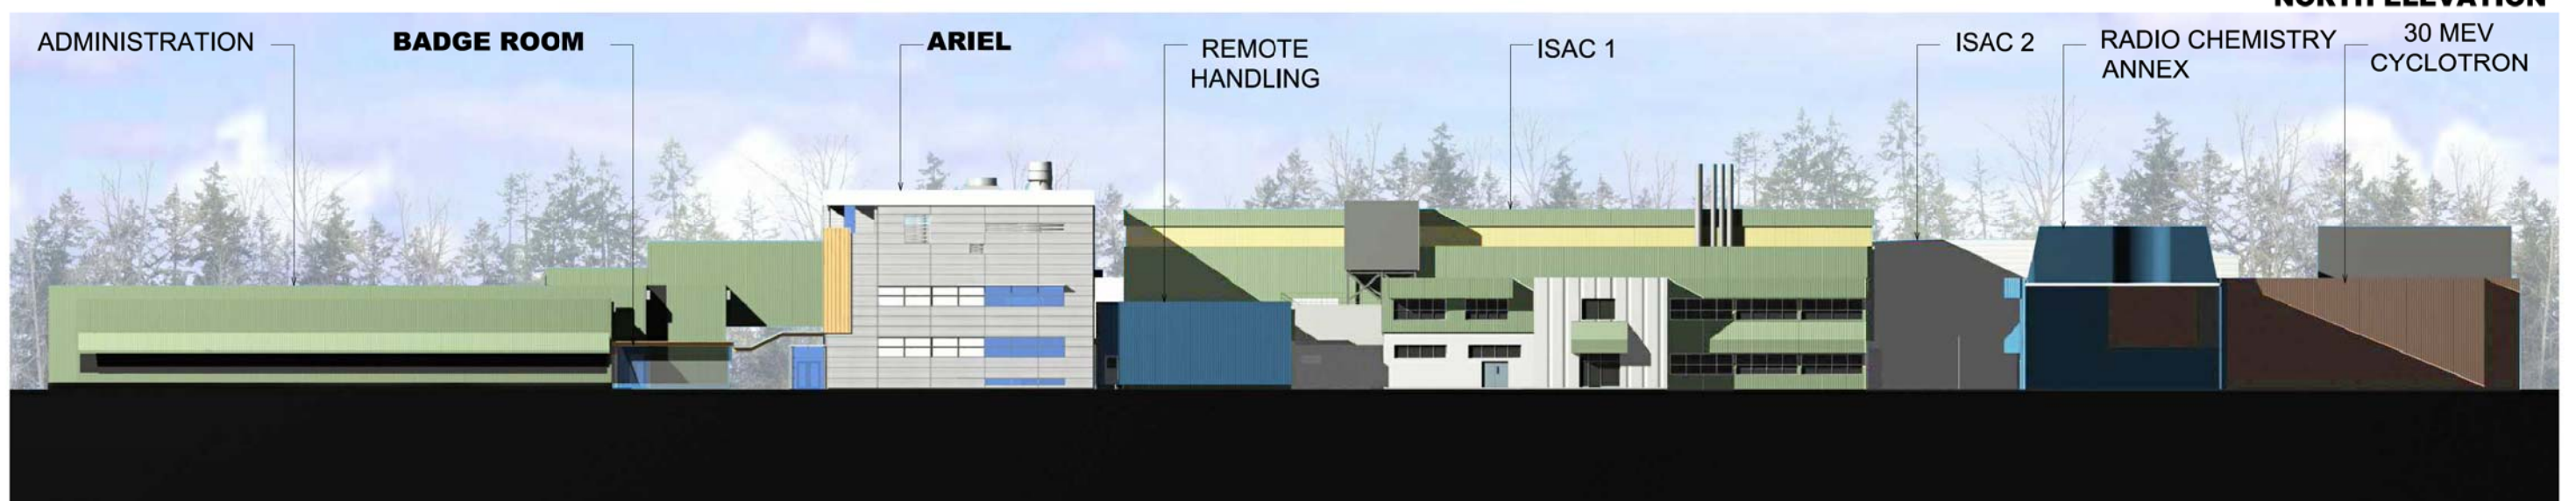


SOUTH ELEVATION

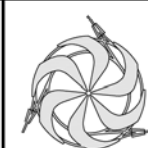				<small>©Copyright reserved. This plan and design is and all of its parts remain the exclusive property of Chernoff Thompson Architects and cannot be used without the architect's consent.</small> <small>All dimensions on the project must be checked by the contractor.</small> <small>This drawing must not be used for construction purposes until here counter-signed.</small> <small>clp</small>				CHERNOFF THOMPSON ARCHITECTS 110-1281 West Georgia Vancouver, British Columbia Canada V6E 3J5 Tel. 604 669-9460 Fax 604 683-7684				TRIUMF Canada's National Laboratory for Particle and Nuclear Physics 4004 Westbrook Mall Vancouver BC Canada V6T-2A3 ARIEL BUILDING SITE ELEVATIONS ARCHITECTURAL DESIGNED: _____ DRAWN: _____ CHECKED: _____ REA # _____ PLOT SCALE: NTS DWG NO. _____ APPROVED: _____ DATE: 2011-05-20				DPA-16		REV. A
REV.	DATE	REVISION DESCRIPTION	BY	REV.	DATE	REVISION DESCRIPTION	BY											
				A	2011-05-20	Issued for Development Permit												

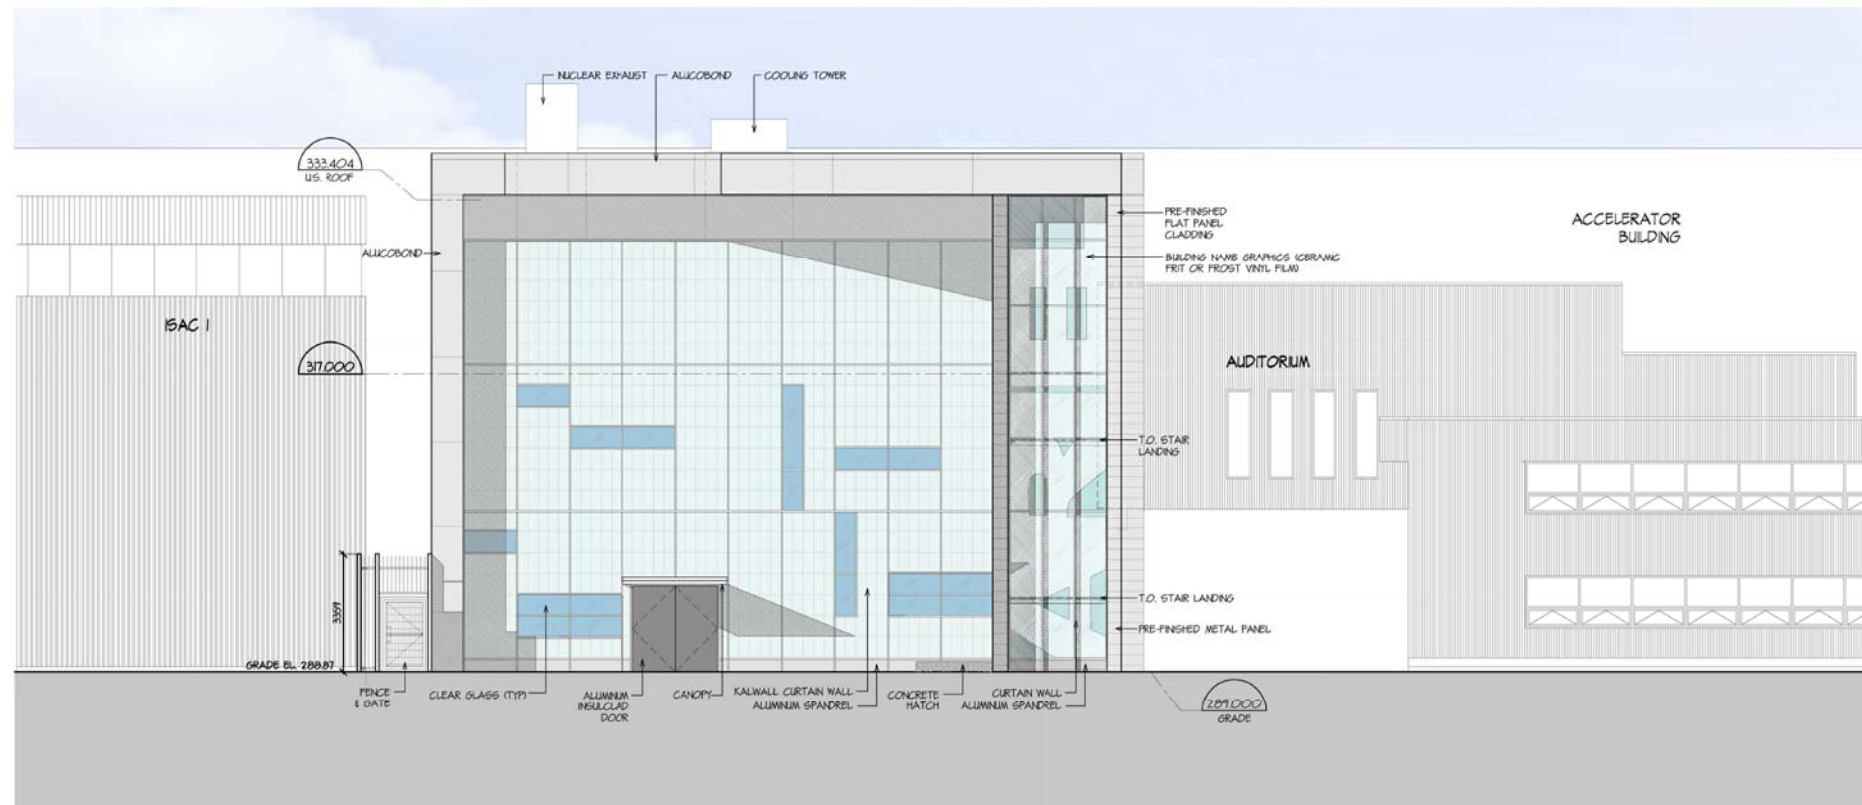

2 NORTH ELEVATION
A-17 1:100

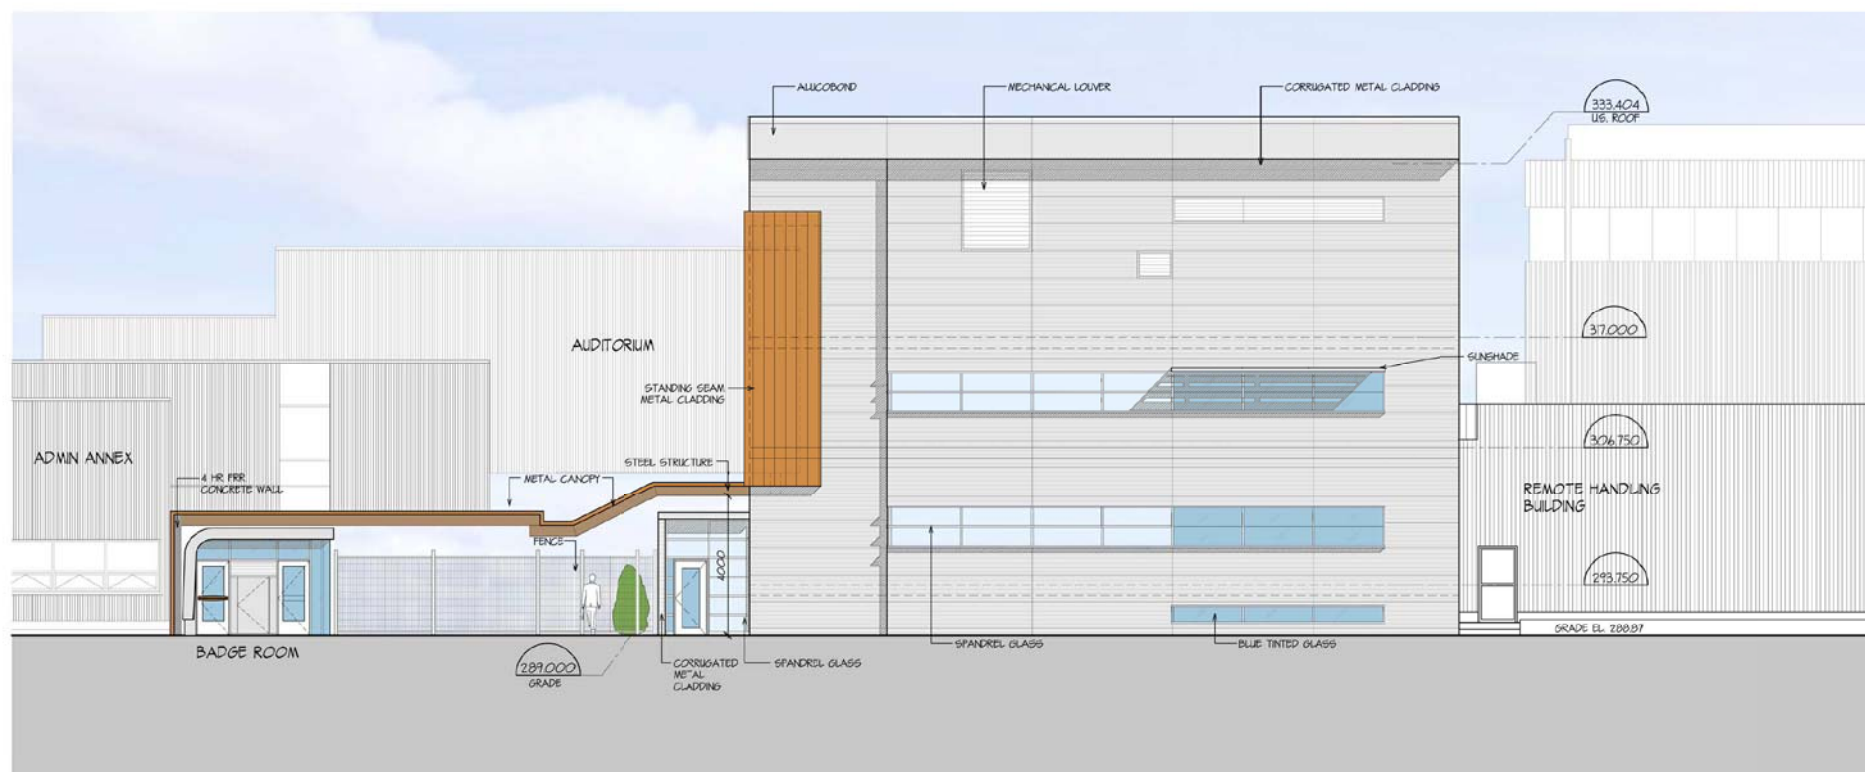


1 SOUTH ELEVATION
A-17 1:100


REV.	DATE	REVISION DESCRIPTION	BY	REV.	DATE	REVISION DESCRIPTION	BY
				A	2011-05-20	Issued for Development Permit	

© Copyright reserved. This plan and design is and all its lines remain the exclusive property of Chernoff Thompson Architects and cannot be used without the architect's consent.
All dimensions on the project must be checked by the contractor.
This drawing must not be used for construction purposes until here counter-signed.
date date

CHERNOFF THOMPSON ARCHITECTS
110-1281 West Georgia
Vancouver, British Columbia
Canada V6E 3J5
Tel. 604 689-9460
Fax 604 683-7684

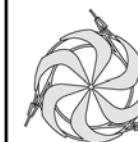

TRIUMF Canada's National Laboratory for Particle and Nuclear Physics 4004 Westbrook Mall Vancouver BC Canada V6T-2A3	
DESIGNED	ARIEL BUILDING ELEVATIONS ARCHITECTURAL
DRAWN	CL
CHECKED	TY
REA #	PLOT SCALE 1:100 DWG NO.
APPROVED	DATE 2011-05-20
DPA-17	
REV. A	

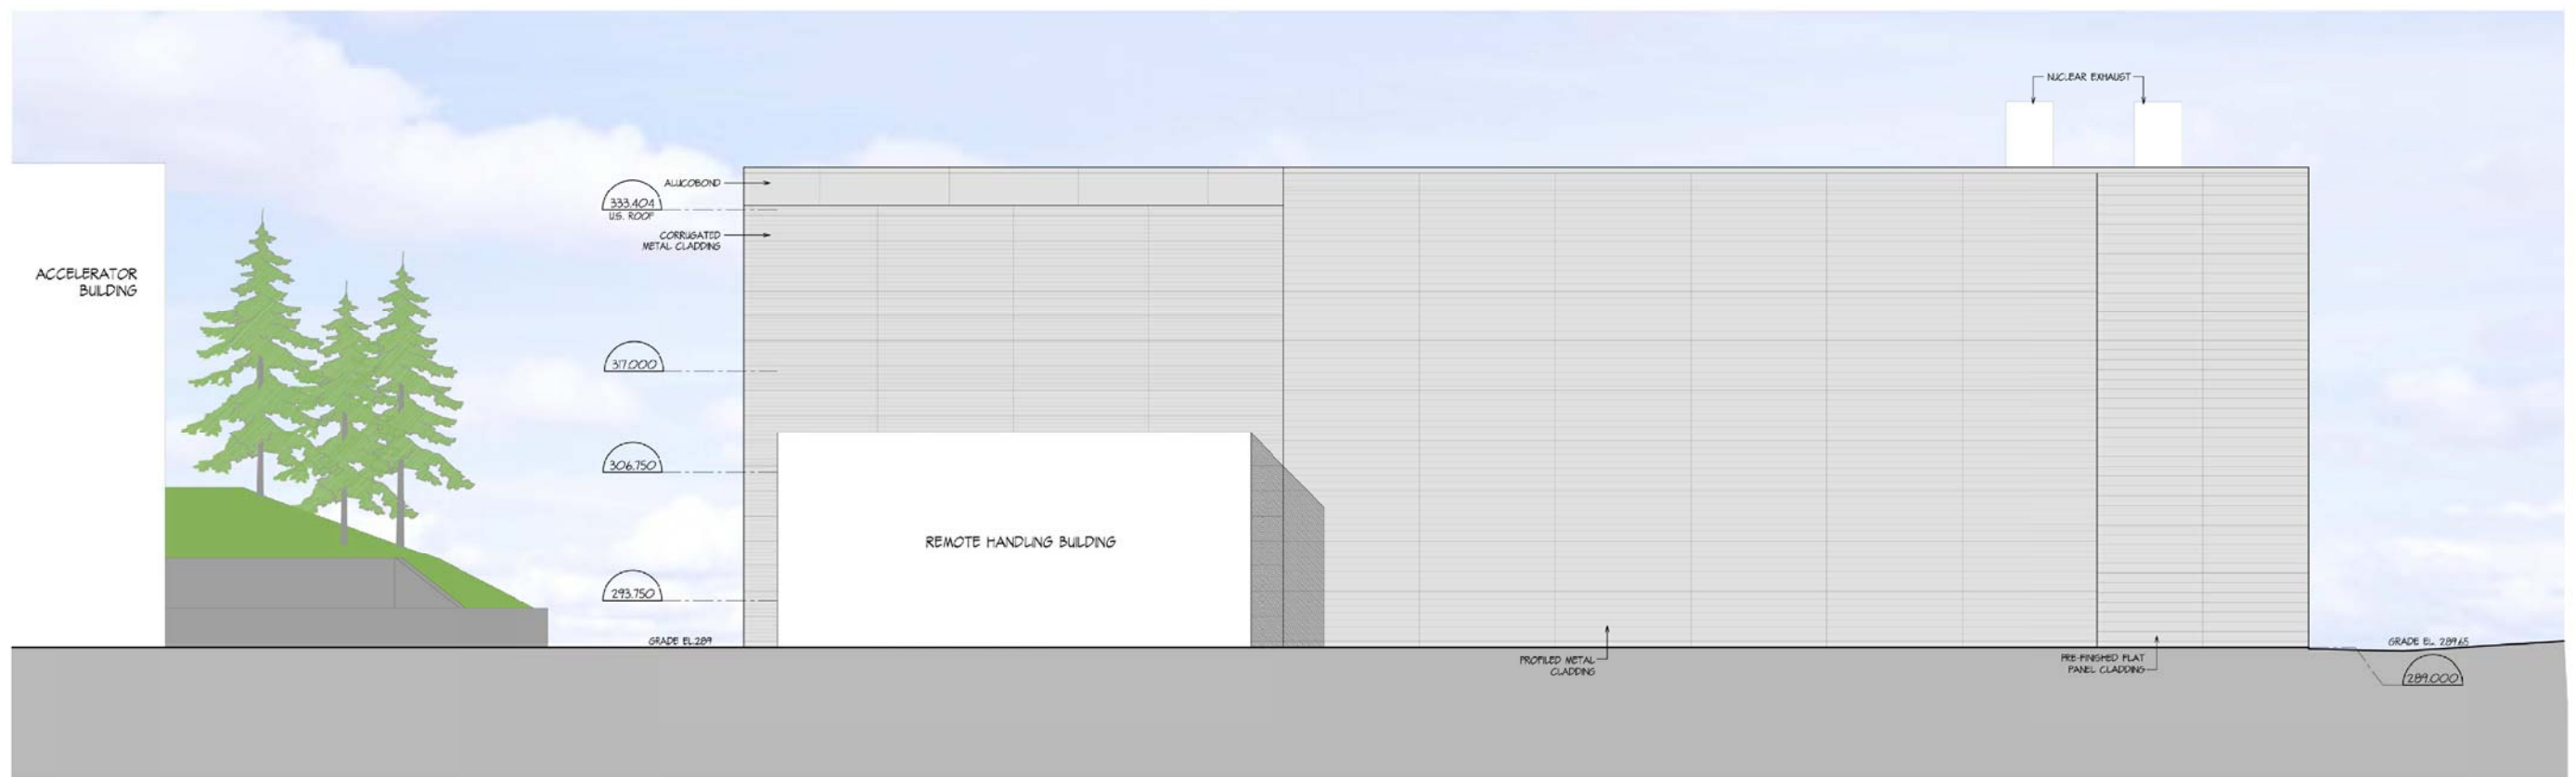

2 EAST ELEVATION
A-B 1:100




1 WEST ELEVATION
A-B 1:100

REV.	DATE	REVISION DESCRIPTION	BY	REV.	DATE	REVISION DESCRIPTION	BY
				A	2011-05-20	Issued for Development Permit	

©Copyright reserved. This plan and design is and all of its parts remain the exclusive property of Chernoff Thompson Architects and cannot be used without the architect's consent.
All dimensions on the project must be checked by the contractor.
This drawing must not be used for construction purposes until here counter-signed.
date date

CHERNOFF THOMPSON ARCHITECTS
110-1281 West Georgia
Vancouver, British Columbia
Canada V6C 3J5
Tel. 604 669-9460
Fax 604 683-7684

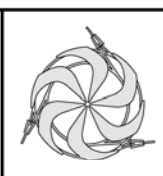

TRIUMF Canada's National Laboratory for Particle and Nuclear Physics 4004 Westbrook Mall Vancouver BC Canada V6T-2A3	
DESIGNED	ARIEL BUILDING ELEVATIONS ARCHITECTURAL
DRAWN	CL
CHECKED	TY
REA #	PLOT SCALE 1:100 DWG NO. DPA-18
APPROVED	DATE 2011-05-20 REV. A



4 WEST VIEW
A-19



3 SOUTH WEST VIEW
A-19



2 NORTH WEST OVERHEAD VIEW
A-19




1 NORTH WEST VIEW
A-19

REV.	DATE	REVISION DESCRIPTION	BY	REV.	DATE	REVISION DESCRIPTION	BY
				A	2011-05-20	Issued for Development Permit	

©Copyright reserved. This plan and design is and all of them remains the exclusive property of Chernoff Thompson Architects and cannot be used without the architect's consent.
All dimensions on the project must be checked by the contractor.
This drawing must not be used for construction purposes until here counter-signed.
date date

CHERNOFF THOMPSON ARCHITECTS
110-1281 West Georgia
Vancouver, British Columbia
Canada V6E 3J5
Tel. 604 669-9460
Fax 604 683-7684

SEAL

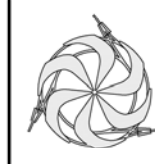

TRIUMF		Canada's National Laboratory for Particle and Nuclear Physics		4004 Westbrook Mall Vancouver BC Canada V6T-2A3	
DESIGNED	CL	ARIEL BUILDING EXTERIOR VIEWS ARCHITECTURAL			
DRAWN	TY	PLOT SCALE	NTS	DWG NO.	
CHECKED		DATE	2011-05-20		
APPROVED		DPA-19			REV. A