

1 SITE PLAN
A-05 1:200




ACCURACY OF SITE LAYOUT BASED ON
TOPOGRAPHIC SURVEY
DPA-05
MURRAY & ASSOCIATES LAND SURVEYORS

REV.	DATE	REVISION DESCRIPTION	BY	REV.	DATE	REVISION DESCRIPTION	BY
				A	2011-05-20	Issued for Development Permit	

© Copyright reserved. This plan and design is and all lines remain the exclusive property of Chernoff Thompson Architects and cannot be used without the architect's consent.
All dimensions on the project must be checked by the contractor.
This drawing must not be used for construction purposes until here counter-signed.
cla: date:


CHERNOFF THOMPSON ARCHITECTS
110-1281 West Georgia
Vancouver, British Columbia
Canada V6E 3J5
Tel. 604 669-9460
Fax 604 683-7684

DESIGNED
DRAWN NT
CHECKED TY
APPROVED

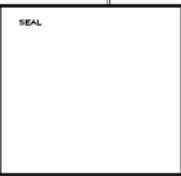

TRIU MF
Canada's National Laboratory for Particle and Nuclear Physics
4004 Westbrook Mall | Vancouver BC | Canada V6T-2A3

ARIEL BUILDING SITE PLAN ARCHITECTURAL		DWG NO.		DPA-05	REV. A
REVISION	DATE	SCALE	1:200		

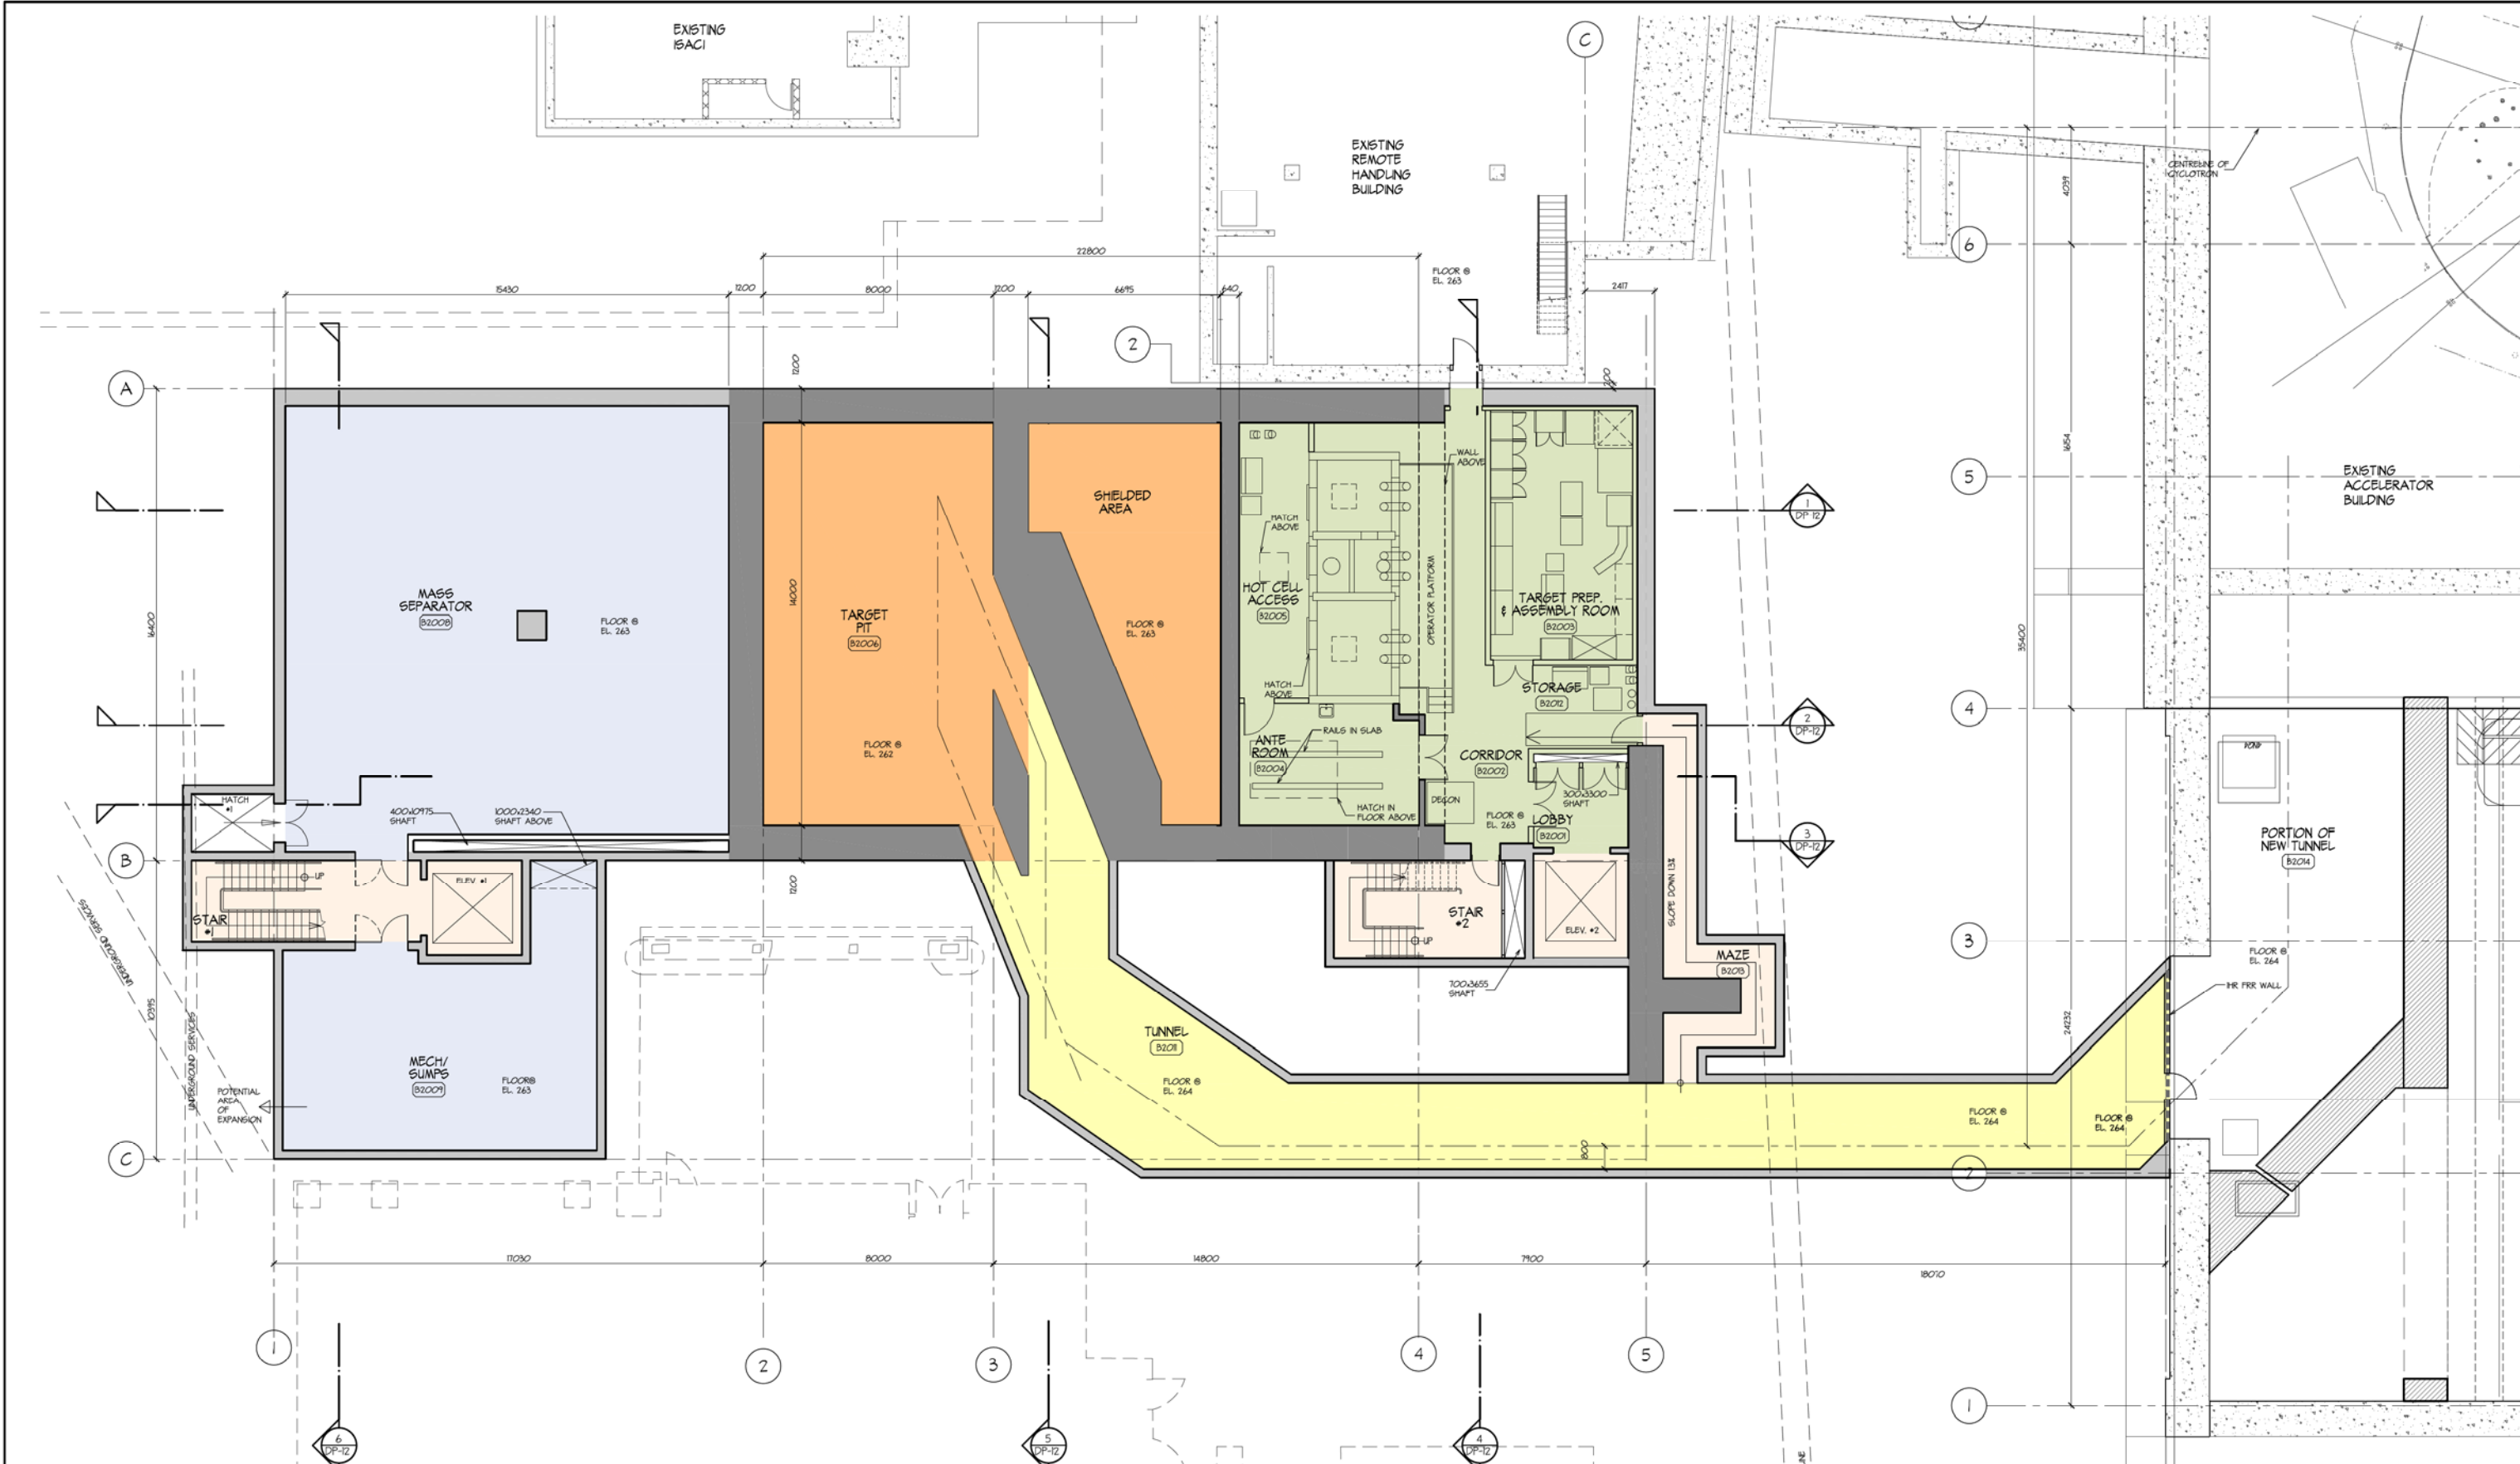

DASHED LINE DENOTES EXISTING ADMIN ABOVE

LEVEL B2
PLAN @ EL. 263/264
A-06 1:100




REV.	DATE	REVISION DESCRIPTION	BY	REV.	DATE	REVISION DESCRIPTION	BY
				A	2011-05-20	Issued for Development Permit	


©Copyright reserved. This plan and design is and all its lines remain the exclusive property of Chernoff Thompson Architects and cannot be used without the architect's consent.
All dimensions on the project must be checked by the contractor.
This drawing must not be used for construction purposes until here counter-signed.
date

CHERNOFF THOMPSON ARCHITECTS
110-1281 West Georgia
Vancouver, British Columbia
Canada V6E 3J5
Tel. 604 689-9460
Fax 604 683-7684

SEAL

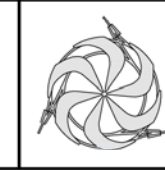

TRIUMF Canada's National Laboratory for Particle and Nuclear Physics 4004 Westbrook Mall Vancouver BC Canada V6T-2A3	
DESIGNED	ARIEL BUILDING
DRAWN NT	FLOOR PLAN @ EL. 262/263/264
CHECKED TY	ARCHITECTURAL
REA #	PLOT SCALE 1:100 DWG NO.
APPROVED	DATE 2011-05-20
	DPA-06
	REV. A

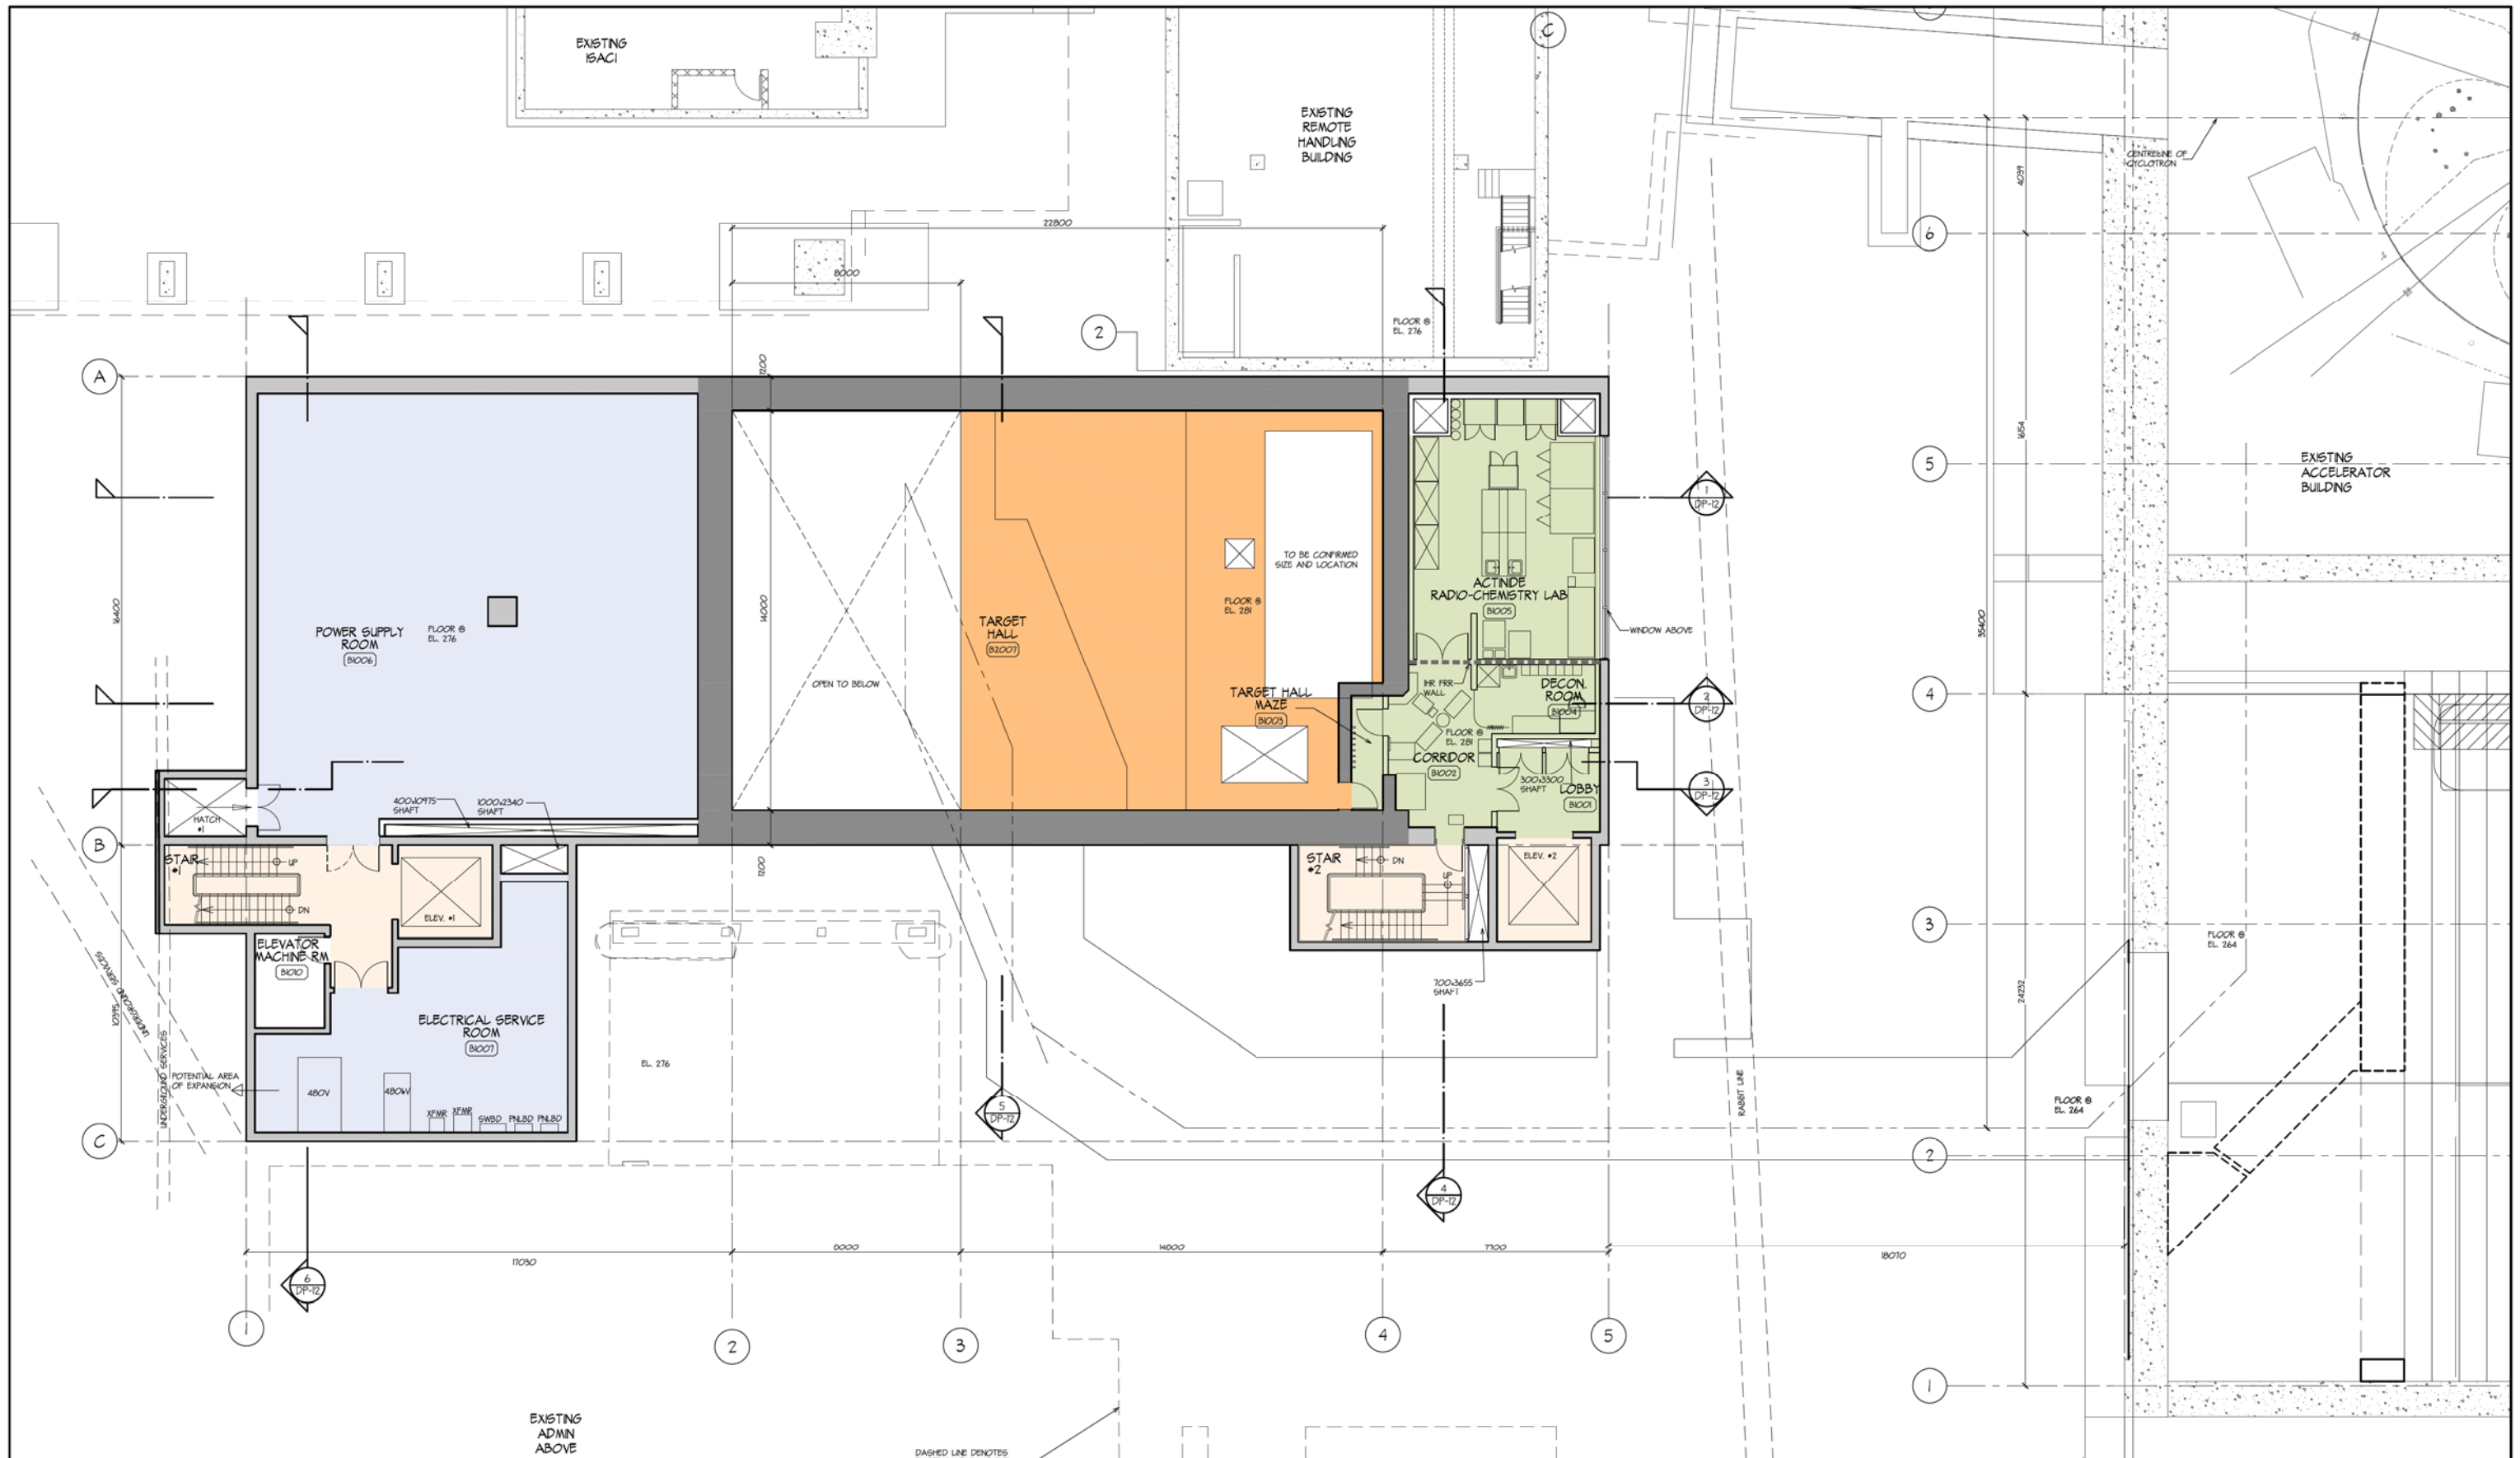

1 DP-7
LEVEL B1
PLAN @ EL. 281/276
 1:100
 PROJECT NORTH


REV.	DATE	REVISION DESCRIPTION	BY	REV.	DATE	REVISION DESCRIPTION	BY
				A	2011-05-20	Issued for Development Permit	

©Copyright reserved. This plan and design is and all its lines remain the exclusive property of Chernoff Thompson Architects and cannot be used without the architect's consent.
 All dimensions on the project must be checked by the contractor.
 This drawing must not be used for construction purposes until here counter-signed.
 clp: date:

CHERNOFF THOMPSON ARCHITECTS
 110-1281 West Georgia
 Vancouver, British Columbia
 Canada V6E 3J5
 Tel. 604 689-9460
 Fax 604 683-7684



TRIMUF <small>Canada's National Laboratory for Particle and Nuclear Physics</small> <small>4004 Westbrook Mall Vancouver BC Canada V6T-2A3</small>	
DESIGNED DRAWN NT CHECKED TY	ARIEL BUILDING FLOOR PLAN @ EL. 276/281 ARCHITECTURAL
REA # APPROVED	PLOT SCALE 1:100 DATE 2011-05-20 DWG NO. DPA-07
	REV. A

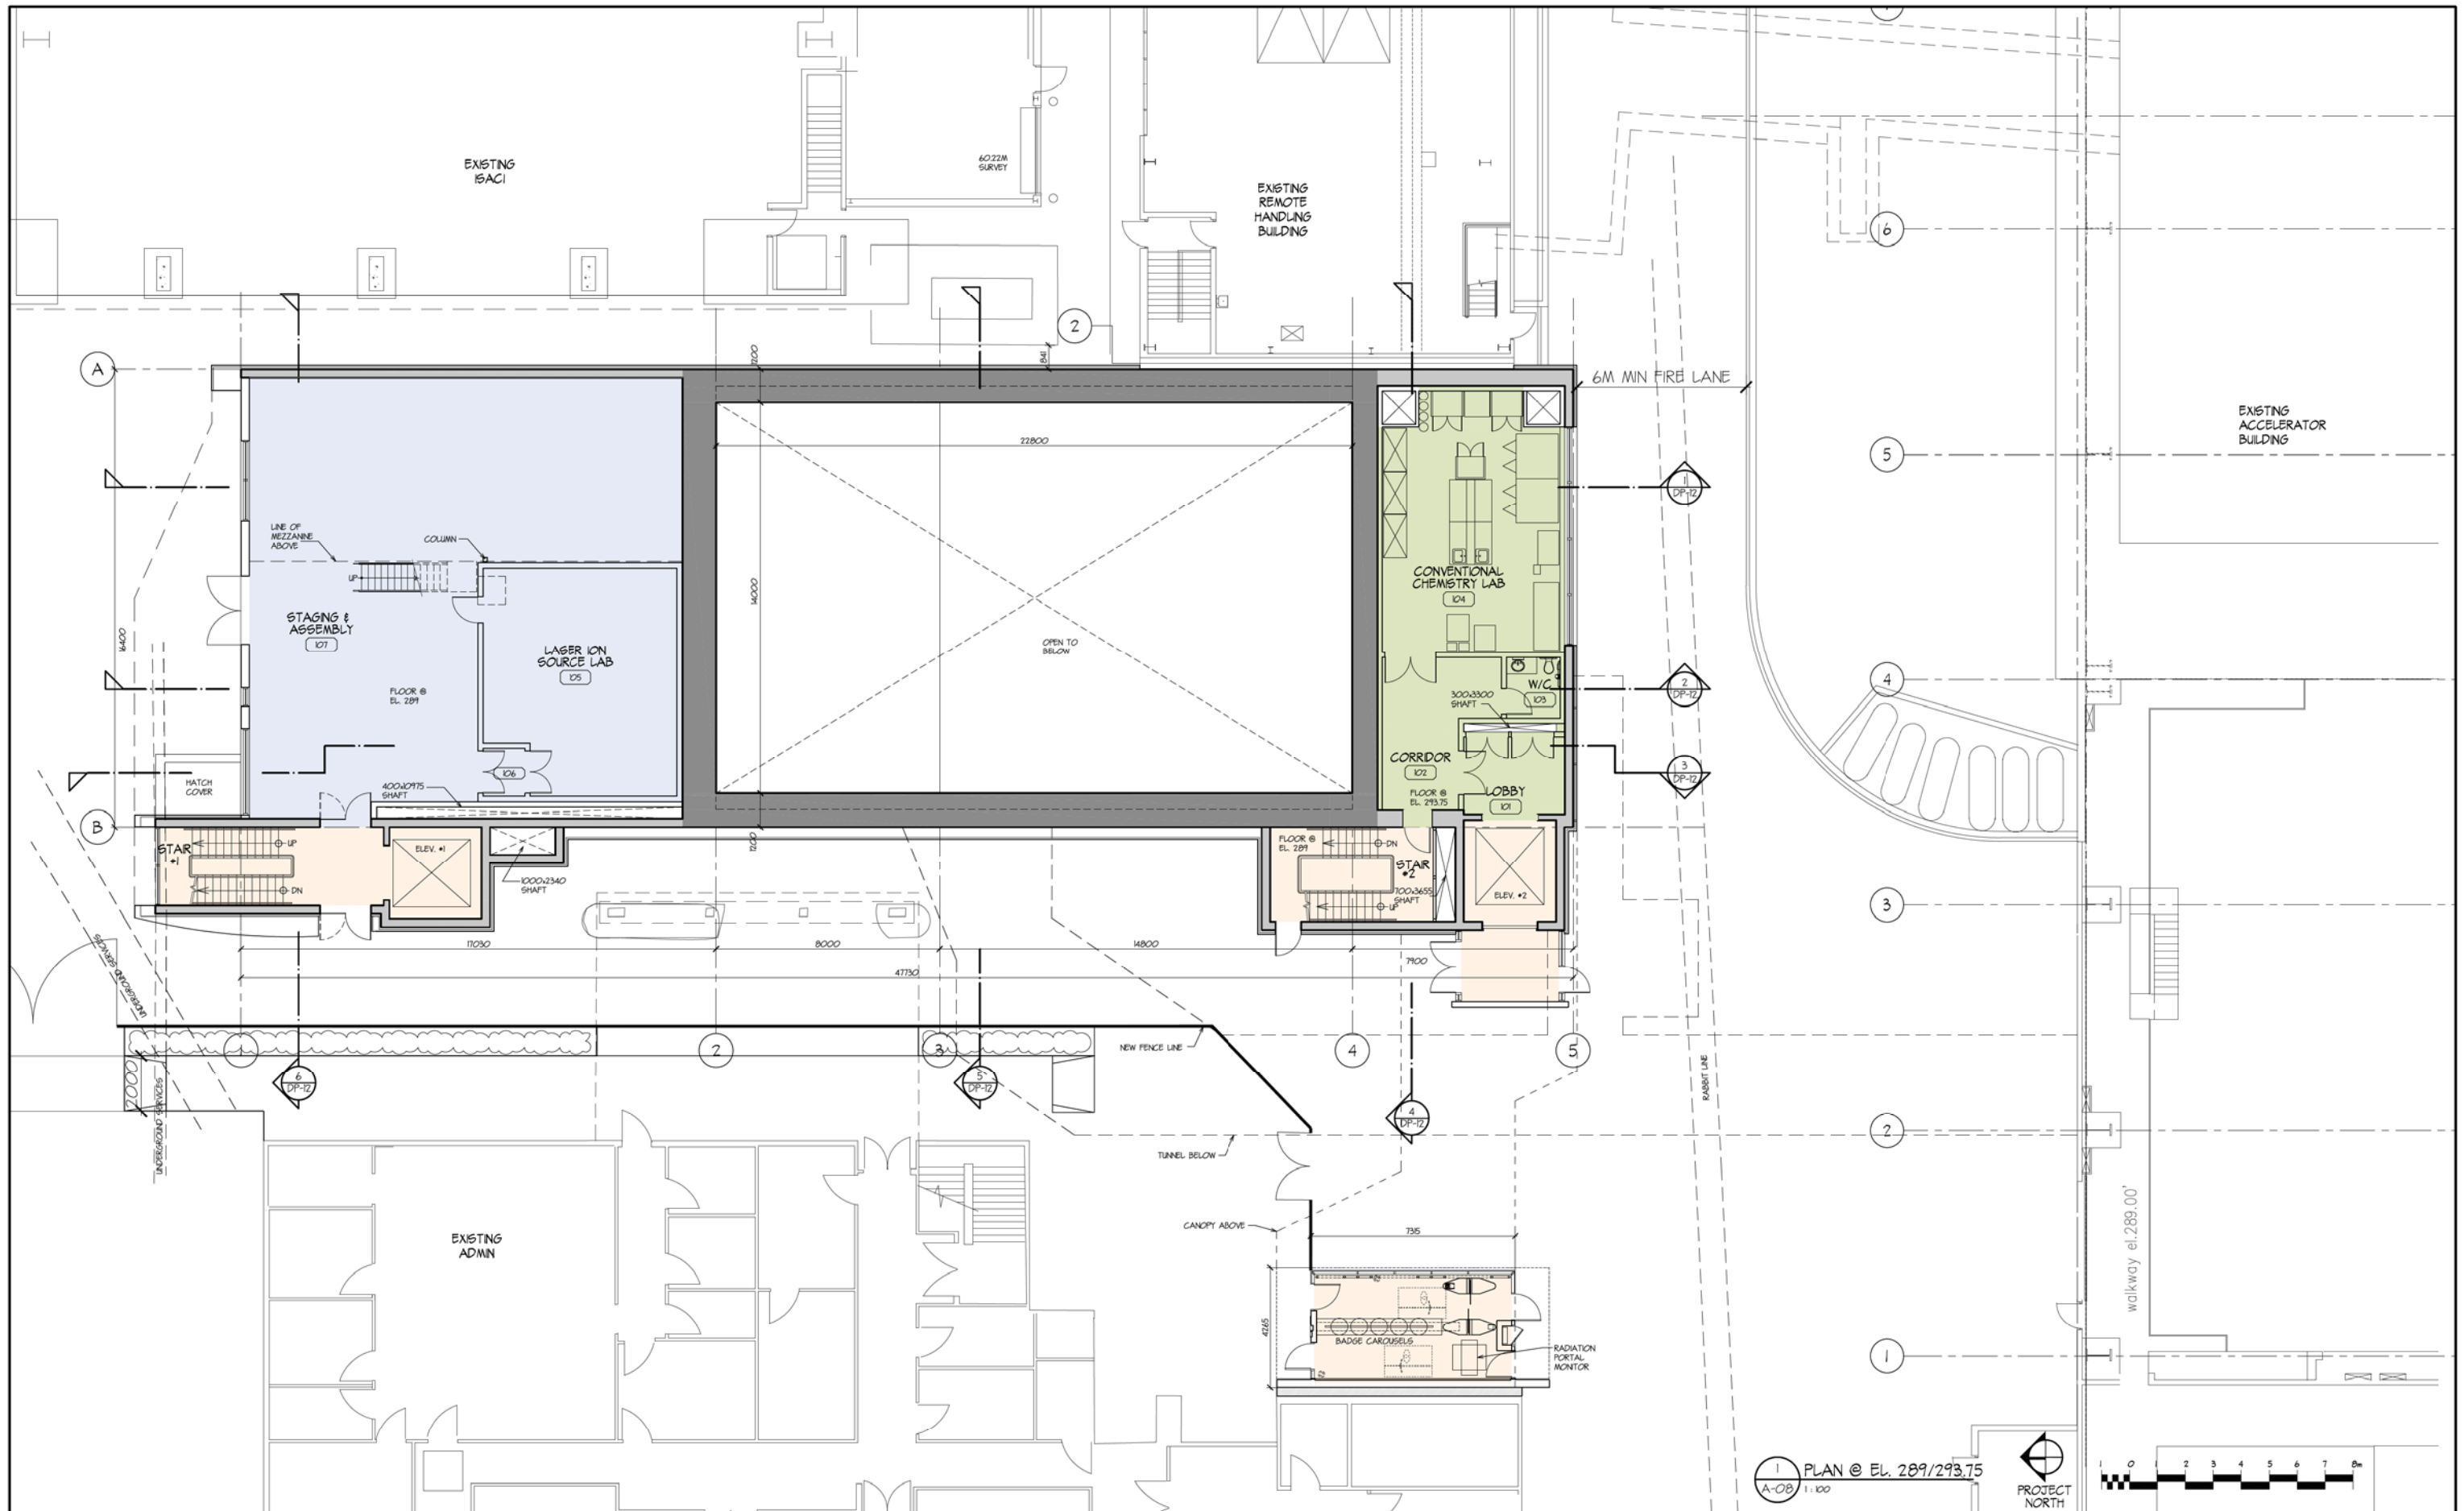


1 PLAN @ EL. 289/293.75
A-08 1:100



REV.	DATE	REVISION DESCRIPTION	BY	REV.	DATE	REVISION DESCRIPTION	BY
				A	2011-05-20	Issued for Development Permit	

© Copyright reserved. This plan and design is and all its parts remain the exclusive property of Chernoff Thompson Architects and cannot be used without the architect's consent.
All dimensions on the project must be checked by the contractor.
This drawing must not be used for construction purposes until here counter-signed.
clw dater


CHERNOFF THOMPSON ARCHITECTS
110-1281 West Georgia
Vancouver, British Columbia
Canada V6E 3J5
Tel. 604 669-9460
Fax 604 683-7684

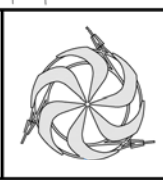


TRIUMF Canada's National Laboratory for Particle and Nuclear Physics
4004 Westbrook Mall | Vancouver BC | Canada V6T-2A3

DESIGNED	NT	ARIEL BUILDING	
DRAWN	NT	FLOOR PLAN @ EL. 289/293.75	
CHECKED	TY	ARCHITECTURAL	
REA #		PLOT SCALE 1:100	DWG NO.
APPROVED		DATE 2011-05-20	DPA-08

REV. **A**

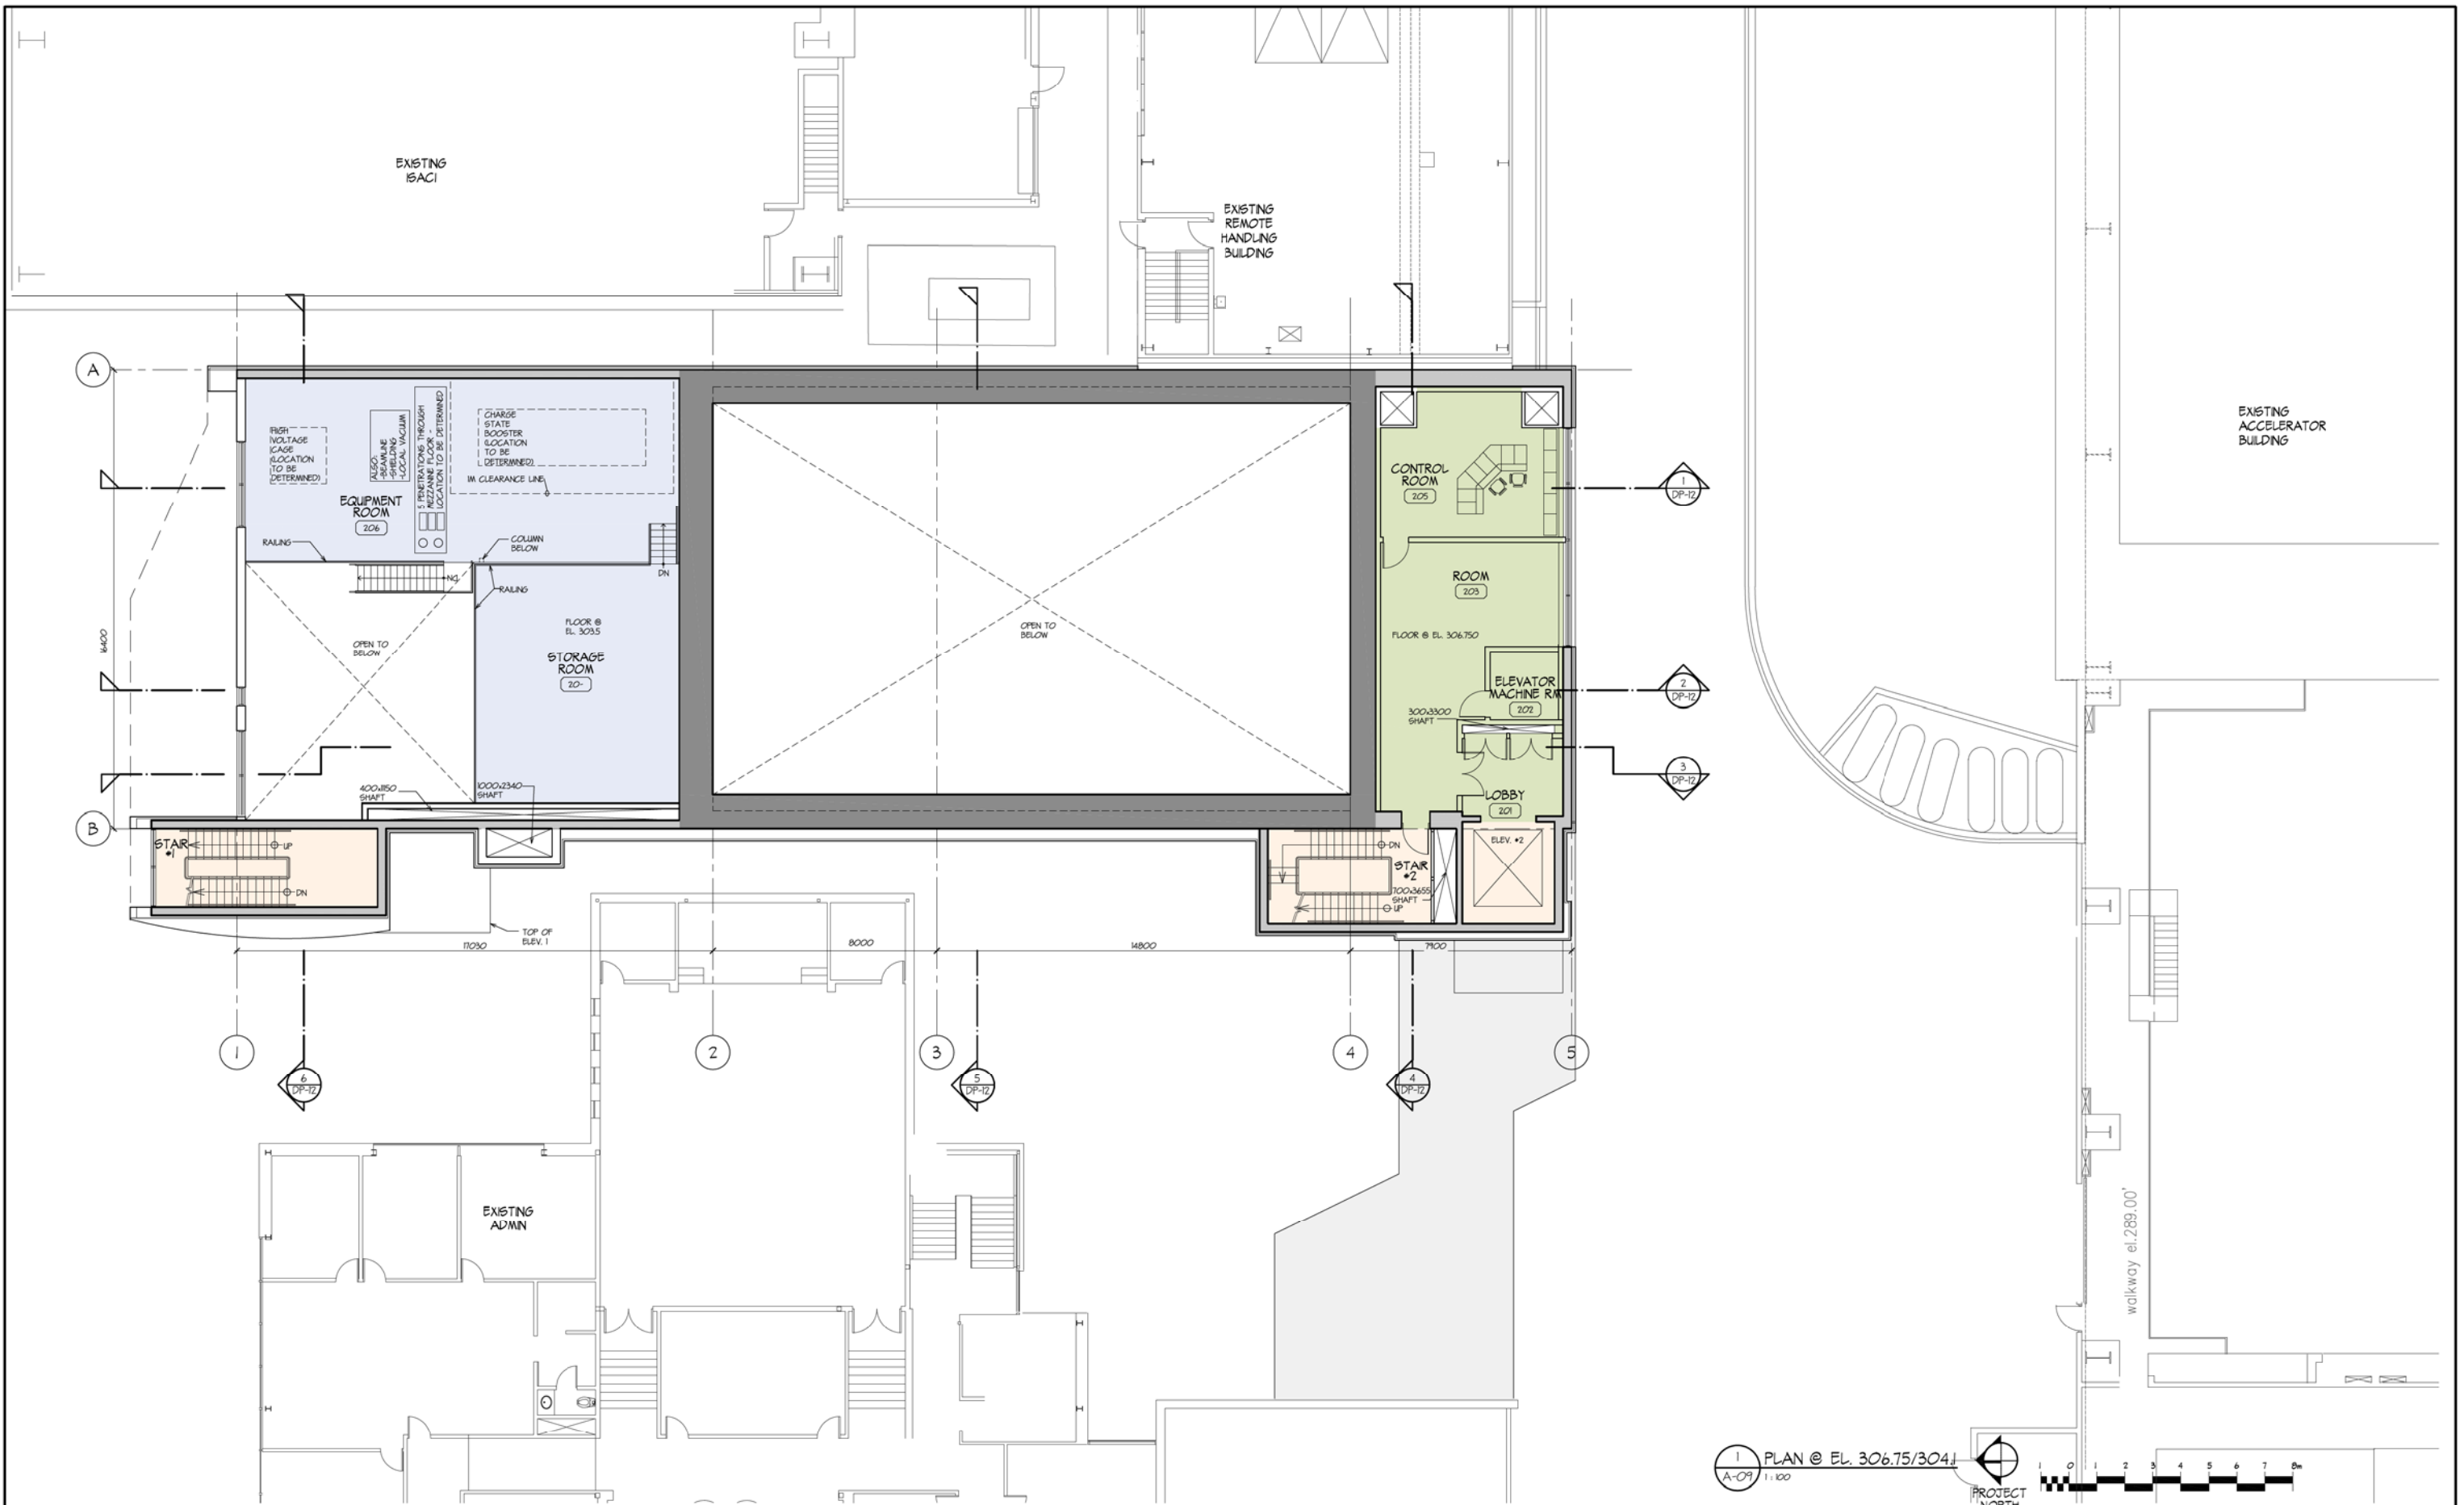

1 PLAN @ EL. 306.75/304.1
A-09 1:100

 


REV.	DATE	REVISION DESCRIPTION	BY	REV.	DATE	REVISION DESCRIPTION	BY
				A	2011-05-20	Issued for Development Permit	


©Copyright reserved. This plan and design is and all its parts remain the exclusive property of Chernoff Thompson Architects and cannot be used without the architect's consent.
All dimensions on the project must be checked by the contractor.
This drawing must not be used for construction purposes until here counter-signed.
clw dater

CHERNOFF THOMPSON ARCHITECTS
110-1281 West Georgia
Vancouver, British Columbia
Canada V6E 3J5
Tel. 604 669-9460
Fax 604 683-7684

SEAL

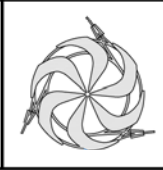

TRIUMF Canada's National Laboratory for Particle and Nuclear Physics 4004 Westbrook Mall Vancouver BC Canada V6T-2A3	
DESIGNED	NT
DRAWN	TY
CHECKED	TY
APPROVED	
ARIEL BUILDING FLOOR PLAN @ EL. 299/306.75 ARCHITECTURAL	
REA #	DWG NO.
APPROVED	DATE
	2011-05-20
	DPA-09
REV.	A

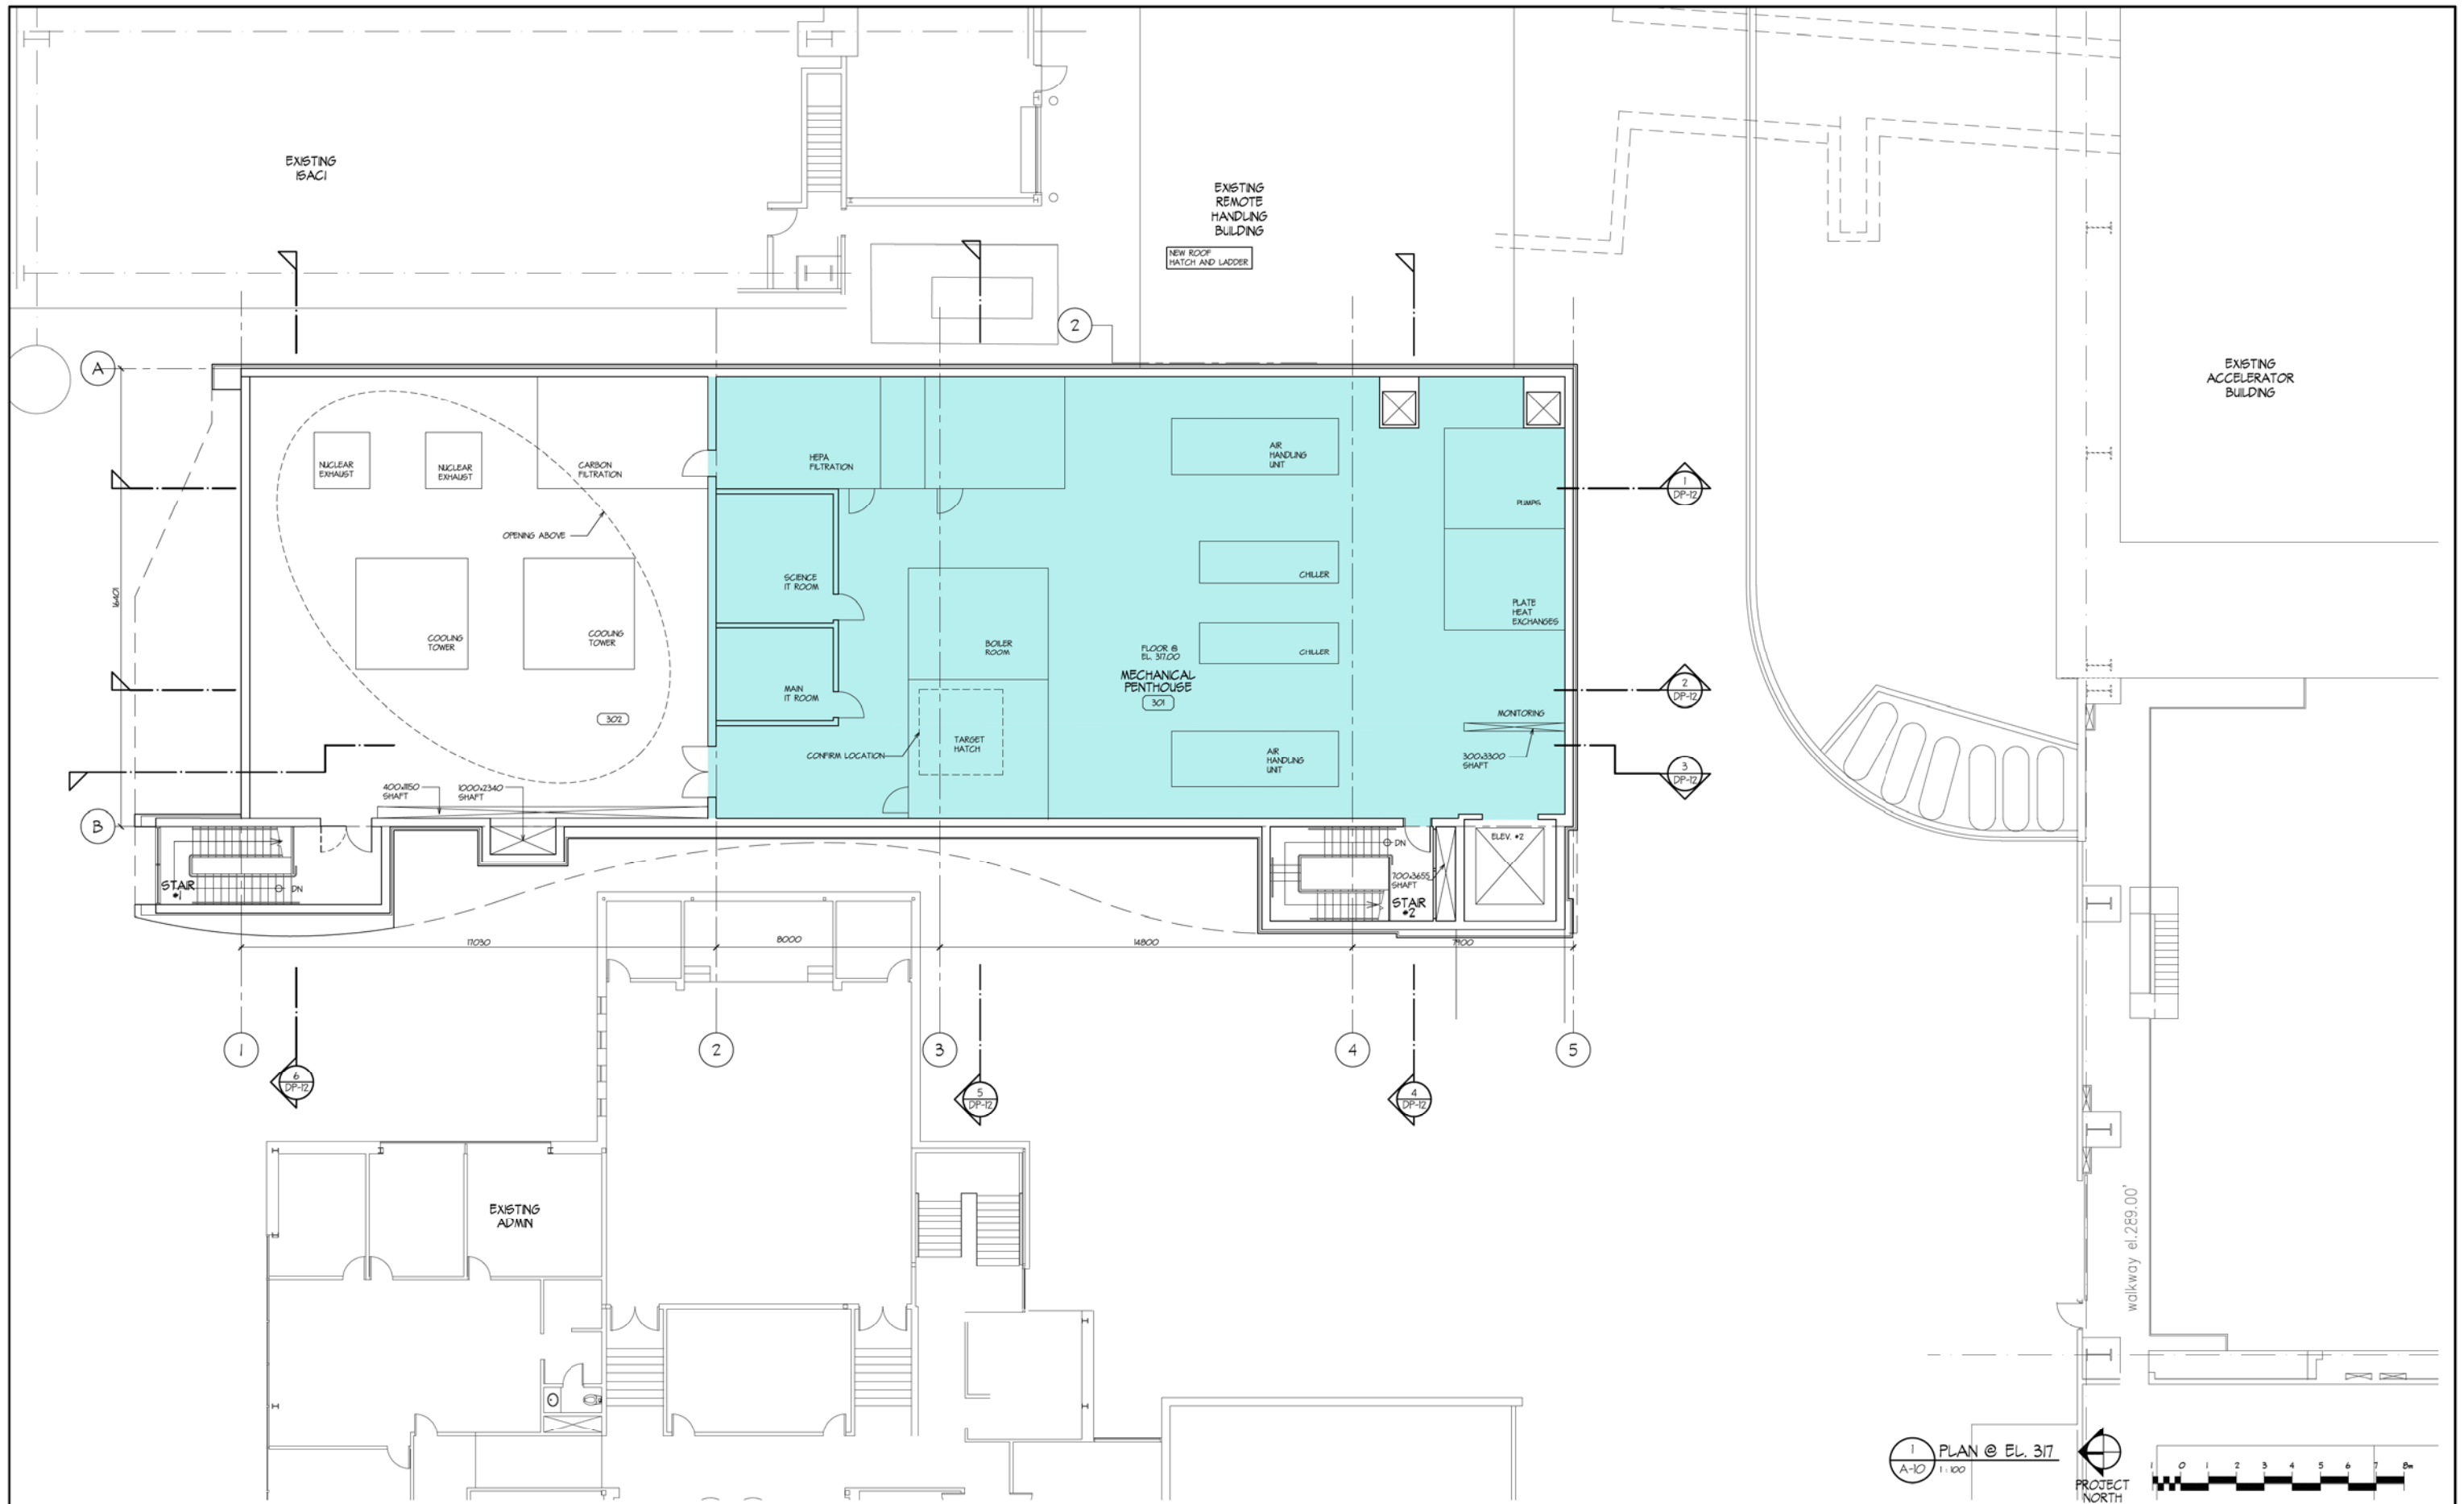

1 PLAN @ EL. 317
A-10 1:100




REV.	DATE	REVISION DESCRIPTION	BY	REV.	DATE	REVISION DESCRIPTION	BY
				A	2011-05-20	Issued for Development Permit	

©Copyright reserved. This plan and design is and all times remains the exclusive property of Chernoff Thompson Architects and cannot be used without the architect's consent.
All dimensions on the project must be checked by the contractor.
This drawing must not be used for construction purposes until here counter-signed.
cls: date:

CHERNOFF THOMPSON ARCHITECTS
110-1281 West Georgia
Vancouver, British Columbia
Canada V6E 3J5
Tel. 604 669-9460
Fax 604 683-7684

SEAL

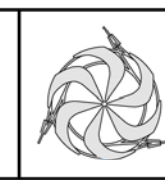


TRIU MF Canada's National Laboratory for Particle and Nuclear Physics 4004 Westbrook Mall Vancouver BC Canada V6T-2A3	
DESIGNED	NT
DRAWN	NT
CHECKED	TY
APPROVED	
REA #	
PLOT SCALE	1:100
DATE	2011-05-20
DWG NO.	DPA-10
REV.	A


EXISTING
ISAC

EXISTING
REMOTE
HANDLING
BUILDING

EXISTING
ACCELERATOR
BUILDING

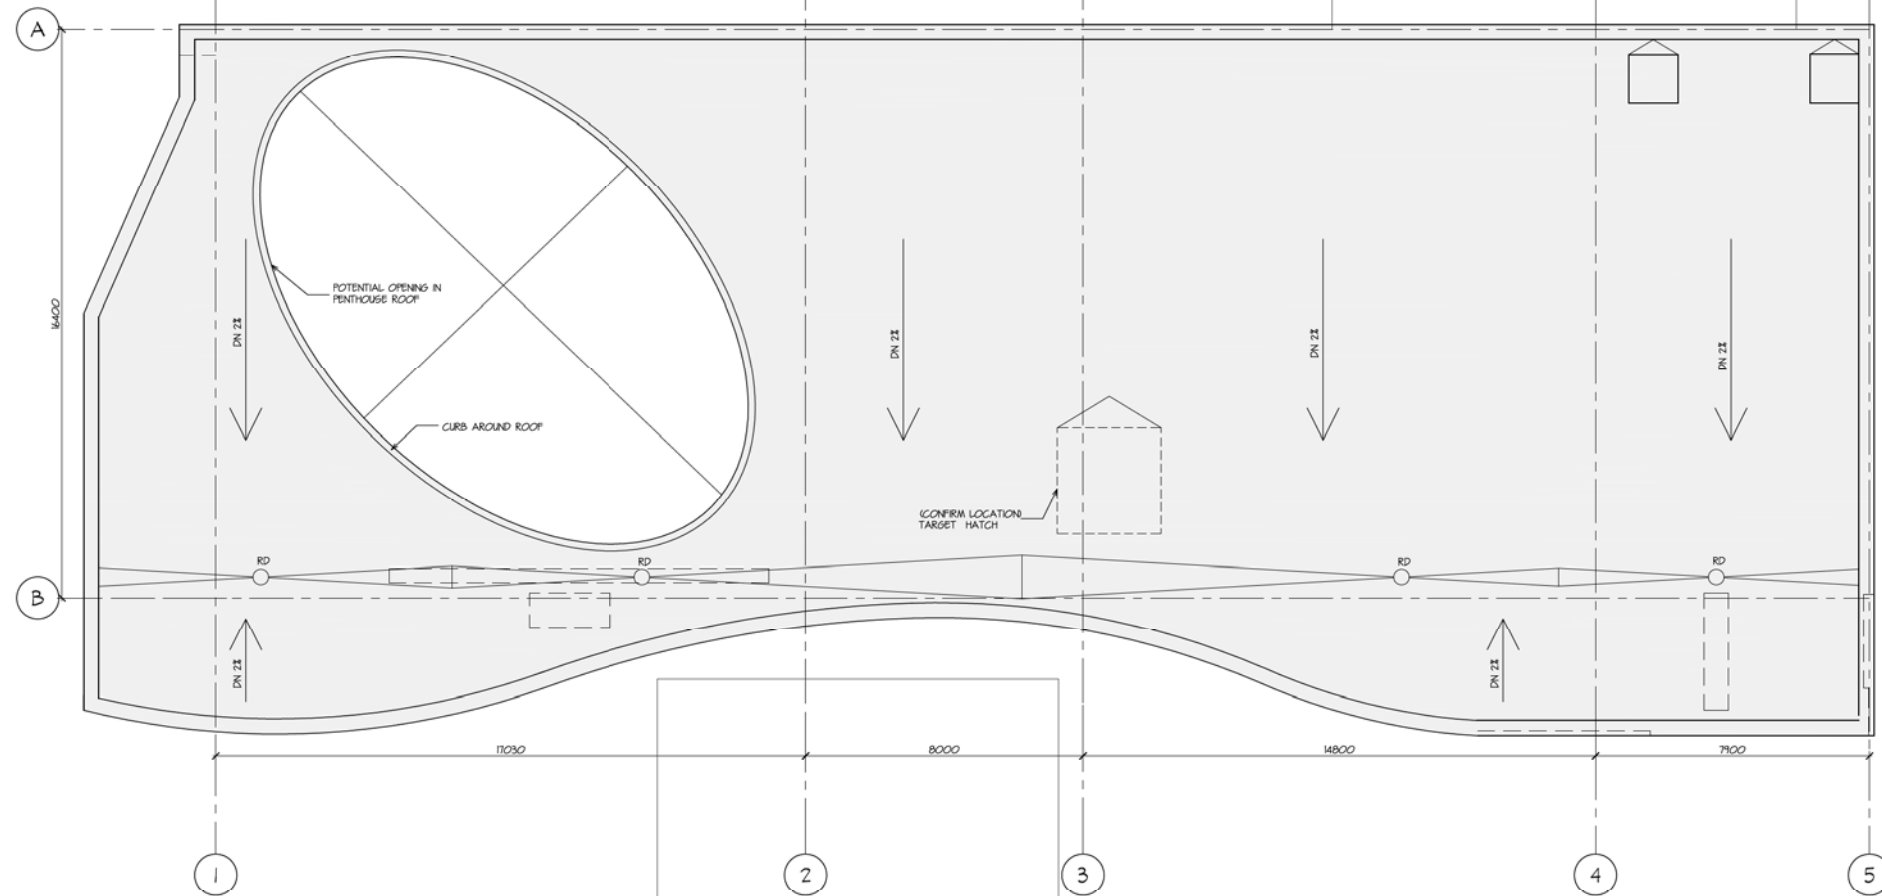

EXISTING
ADMN

 


REV.	DATE	REVISION DESCRIPTION	BY	REV.	DATE	REVISION DESCRIPTION	BY
				A	2011-05-20	Issued for Development Permit	

©Copyright reserved. This plan and design is and all its parts remain the exclusive property of Chernoff Thompson Architects and cannot be used without the architect's consent.
All dimensions on the project must be checked by the contractor.
This drawing must not be used for construction purposes until here counter-signed.

CHERNOFF THOMPSON ARCHITECTS
110-1281 West Georgia
Vancouver, British Columbia
Canada V6E 3J5
Tel. 604 669-9460
Fax 604 683-7684

SEAL

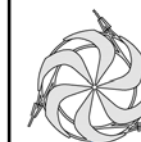

TRIUMF Canada's National Laboratory for Particle and Nuclear Physics 4004 Westbrook Mall Vancouver BC Canada V6T-2A3	
DESIGNED	NT
DRAWN	NT
CHECKED	TY
APPROVED	
ARIEL BUILDING ROOF PLAN ARCHITECTURAL	
PLOT SCALE 1:100	DWG NO. DPA-11
DATE 2011-05-20	REV. A