


**FUTURE LANDSCAPE
COURTYARD BY OTHERS**

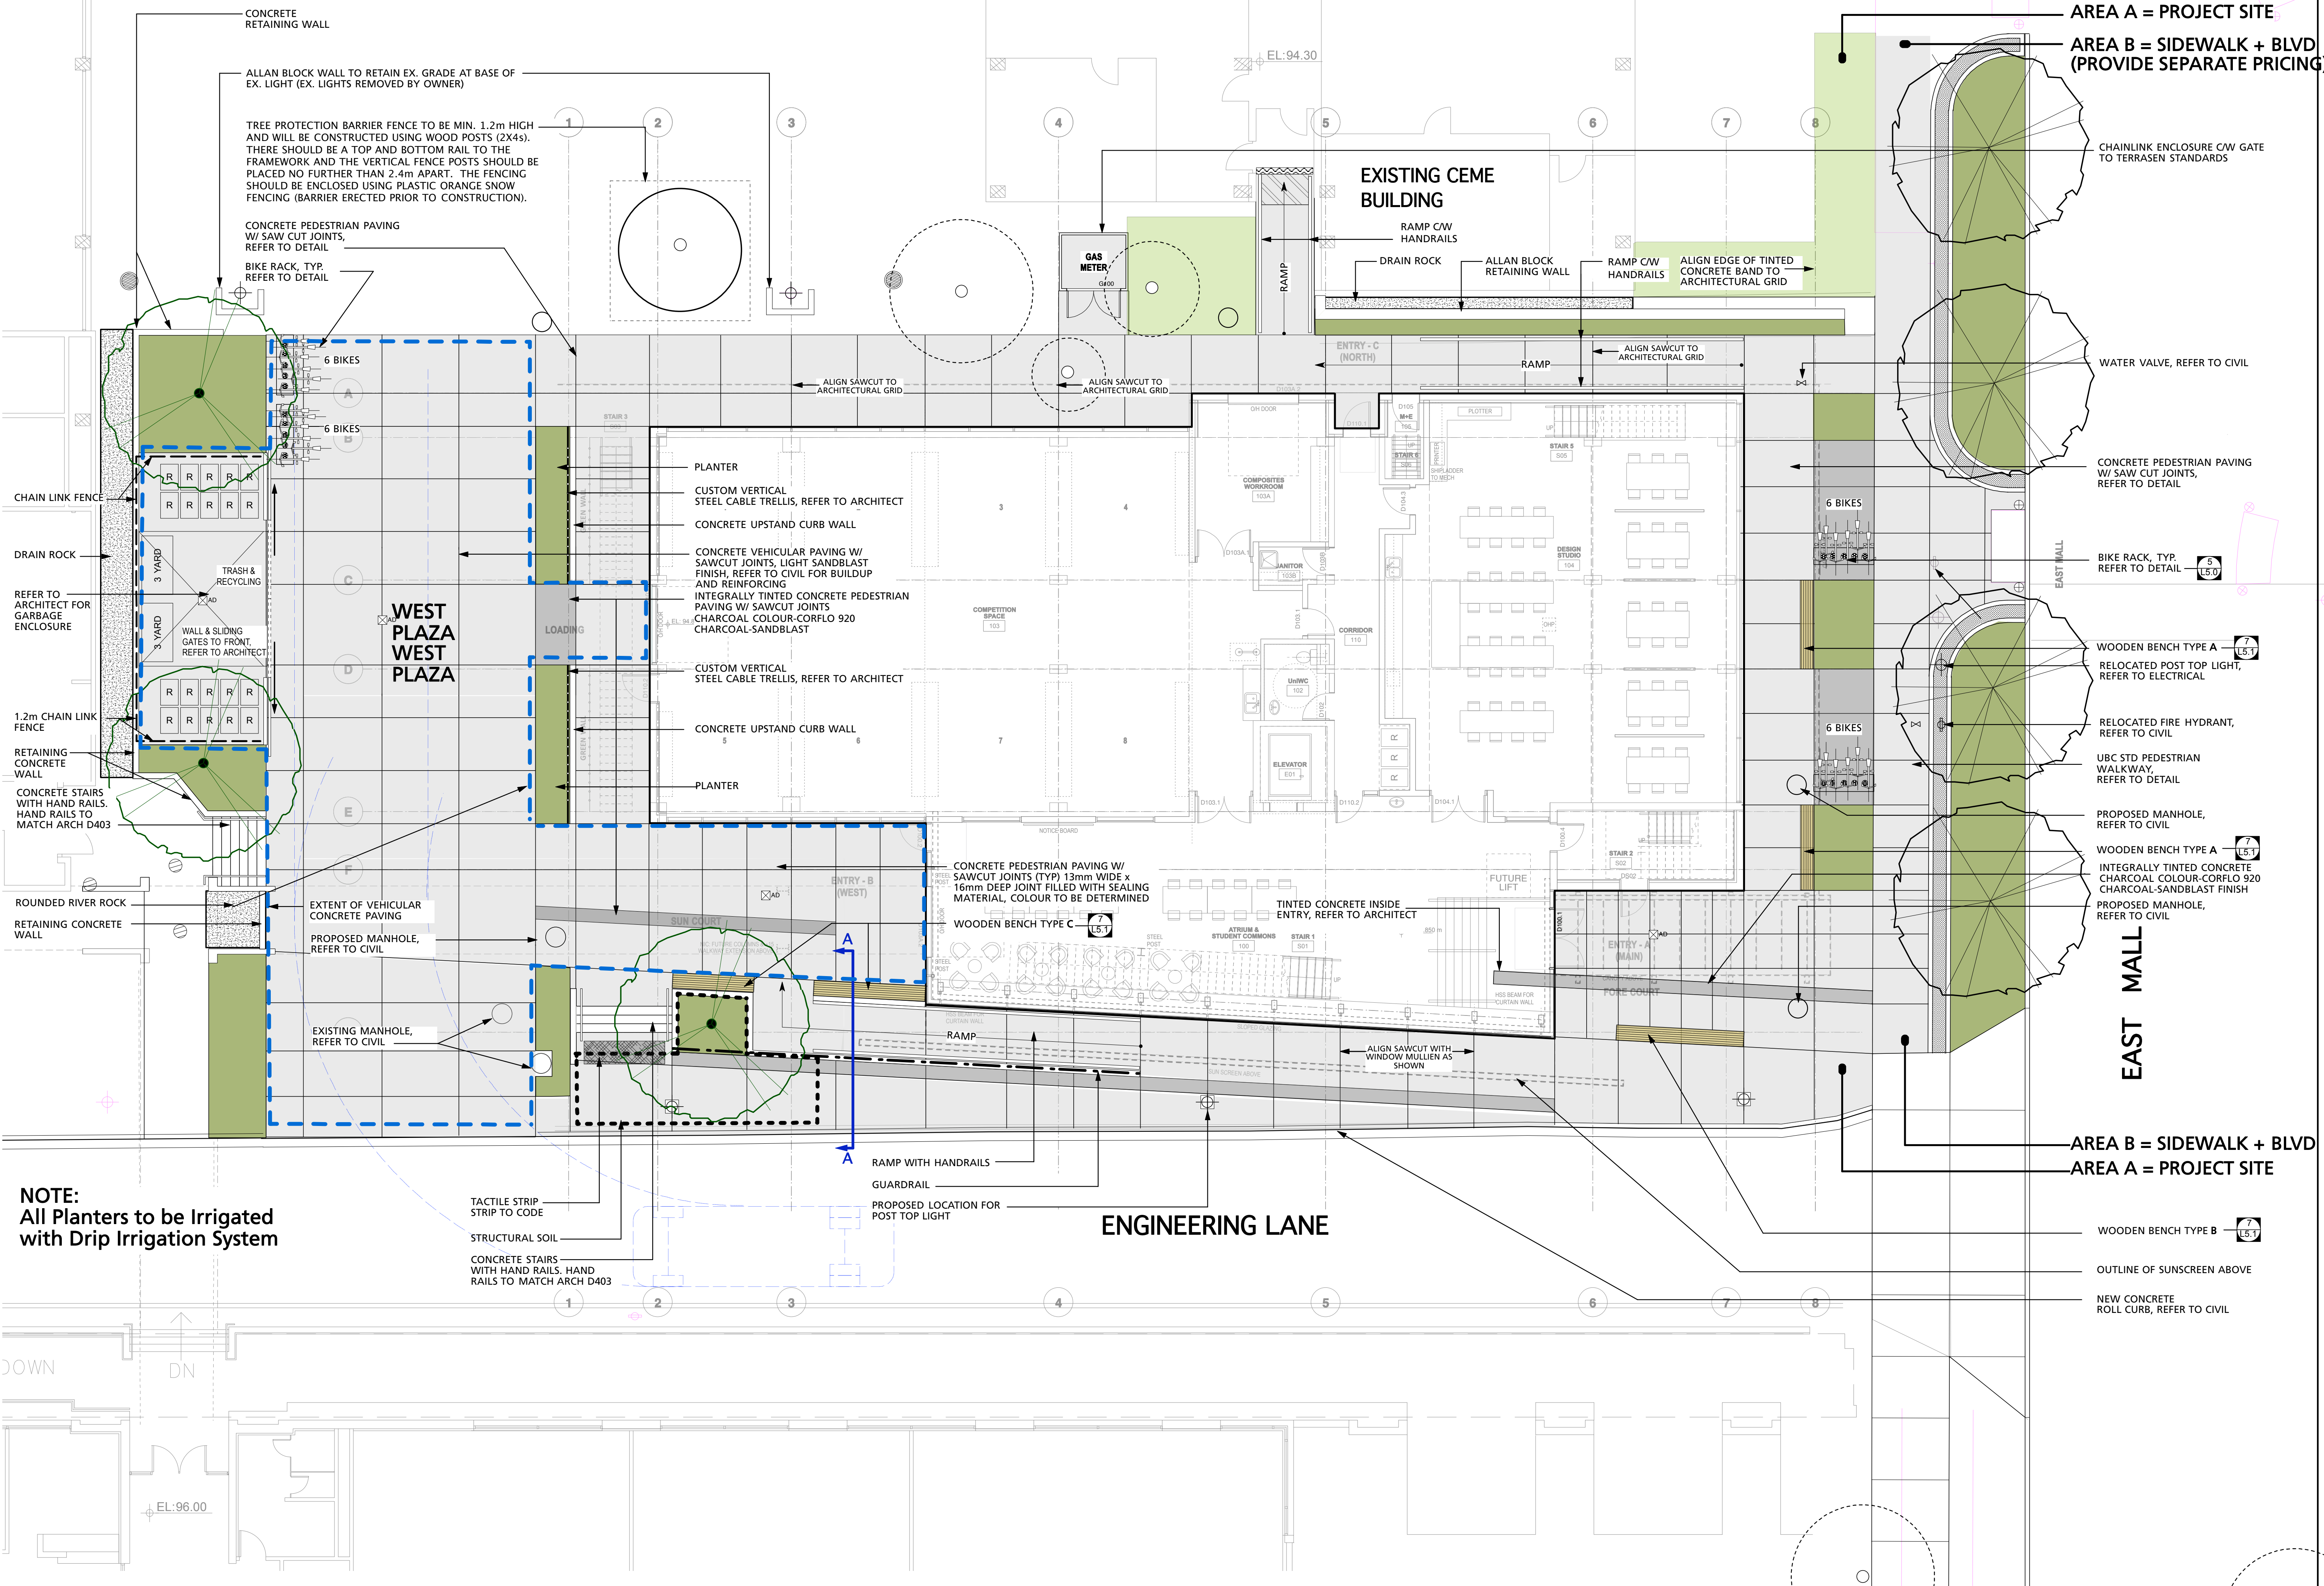

AREA A = PROJECT SITE
AREA B = SIDEWALK + BLVD
(PROVIDE SEPARATE PRICING)

ISSUE / REVISION:


No.	Date	Description
-	2009.09.17	ISSUED FOR REVIEW
-	2009.09.17	ISSUED FOR 50% CONSTRUCTION DOCUMENTS REVIEW + COSTING
-	2009.11.25	ISSUED FOR REVIEW
-	2010.01.11	ISSUED FOR DP UPDATE
-	2010.03.19	ISSUED FOR PRE-TENDER REVIEW
-	2010.03.26	ISSUED FOR BP
-	2010.03.26	ISSUED FOR DP

CONSULTANTS:

P+A
Perry + Associates
Landscape Architecture
Site Planning
Sta. 200 - 1558 W 6th Avenue
Vancouver, B.C. T 604 738-4118
V6J 1R2 F 604 738-4116

McFarland Marceau Architects Ltd. (including its employees and agents) can take no responsibility for the accuracy or use of any information on this drawing pertaining to existing site conditions, including buildings, services and utilities. It is the responsibility of the person using said information to verify its accuracy. Should any discrepancy with the actual site conditions be found, it must be reported to the Architect, with time being of the essence.

This drawing, as an instrument of service, is the property of McFarland Marceau Architects Ltd. and may not be reproduced without their permission and unless the reproduction carries their name. All designs and other information shown on this drawing are for use on the specified project only and shall not be used otherwise without written permission of this office.

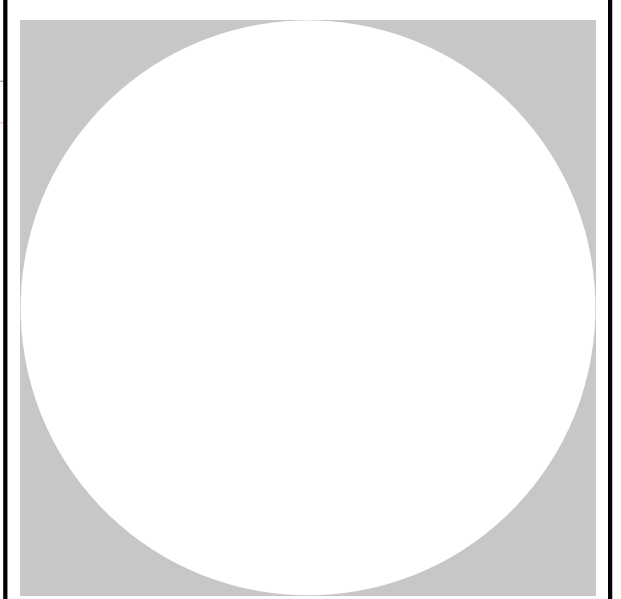

**McFARLAND MARCEAU
ARCHITECTS LTD**

programming | planning | architecture
303 - 2930 Arbutus Street
Vancouver, BC, V6J 3Y9
t. 604 733 1115
f. 604 733 9345
www.mmal.ca

LMAL Project No.: 0803
File name: 0803 Design SITE PLANS

PROJECT TITLE:
**WAYNE and WILLIAM
WHITE**

**ENGINEERING
DESIGN CENTRE
UBC**

PROJECT PHASE:
DESIGN DEVELOPMENT

DRAWING TITLE:
**LANDSCAPE
LAYOUT PLAN**

Date Plotted:
Scale: 1:100
Drawn: DS
Checked: MP

DRAWING NUMBER:
L1.1