



TYP PLAN VIEW OF BENCH


**SHOP DRAWINGS FOR BENCHES TO BE PROVIDED FROM FRANCES ANDREWS (604-888-3712)**

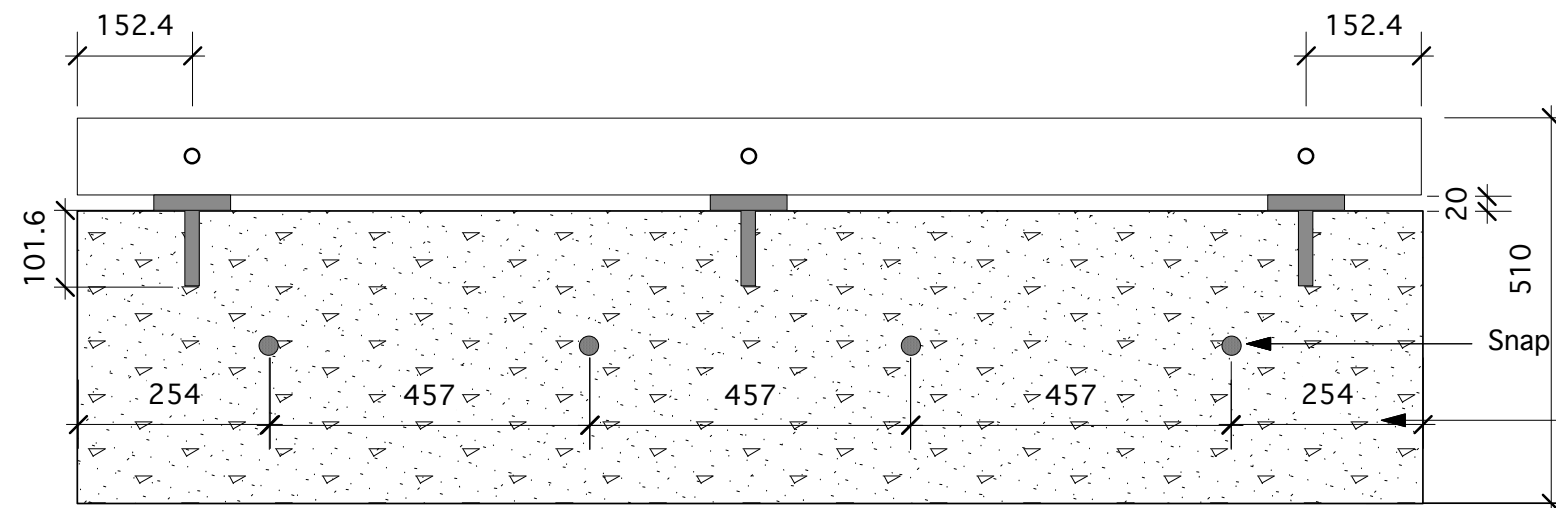


FRONT ELEVATION VIEW OF FREE STANDING BENCH

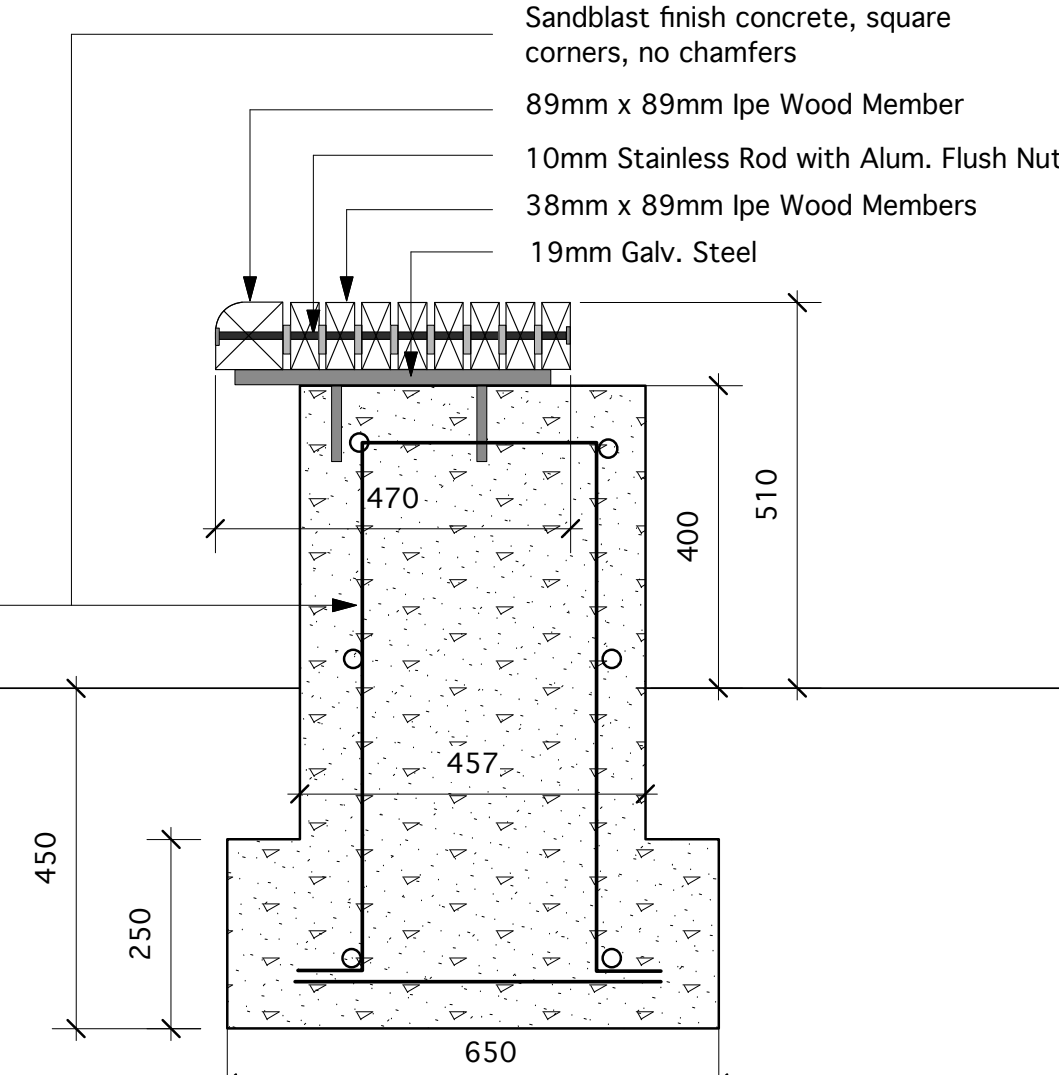


CUSTOM BENCH TYPE A

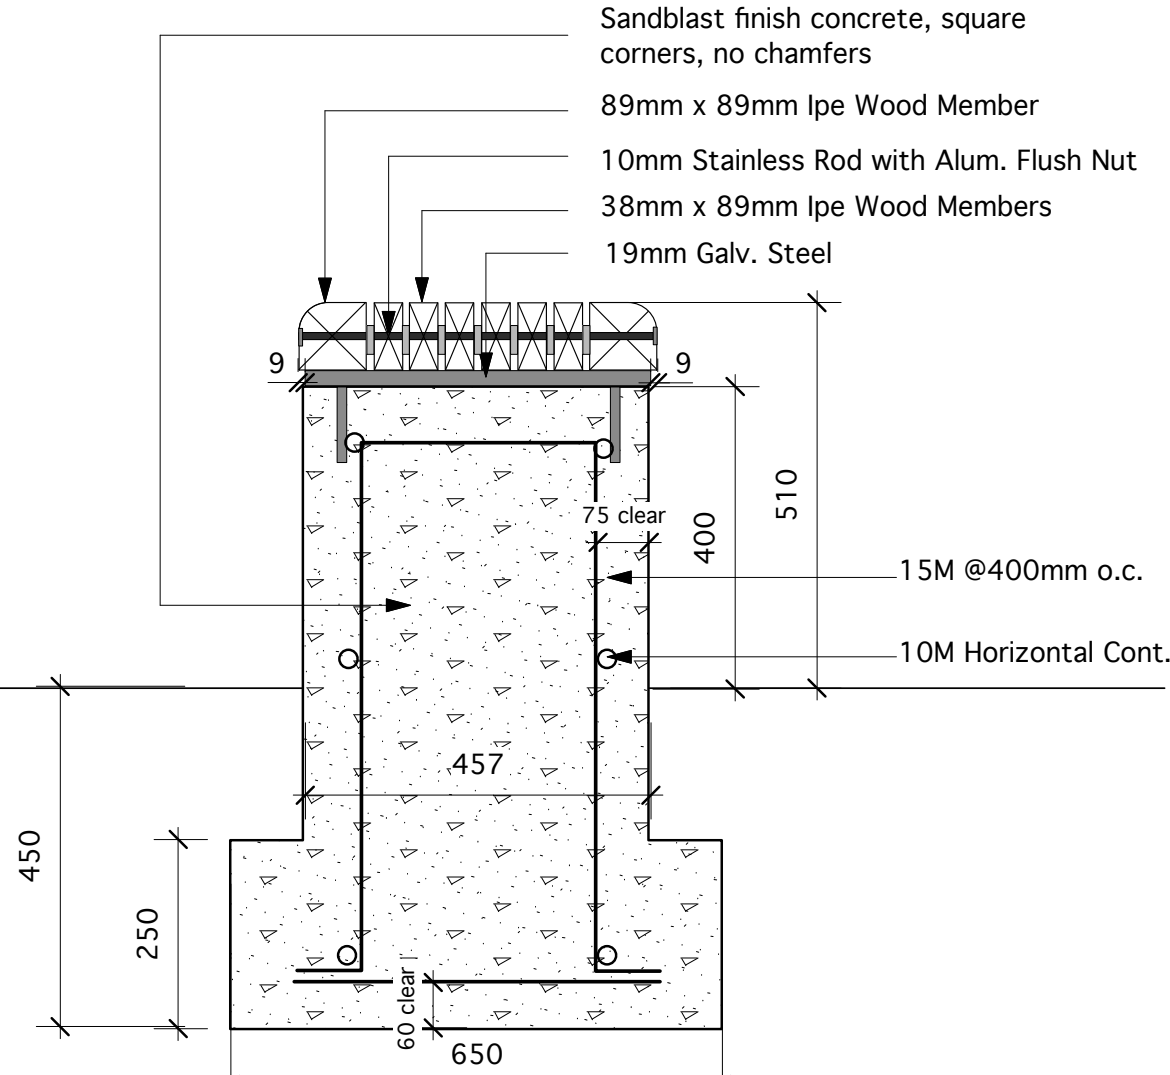

CUSTOM BENCH TYPE B

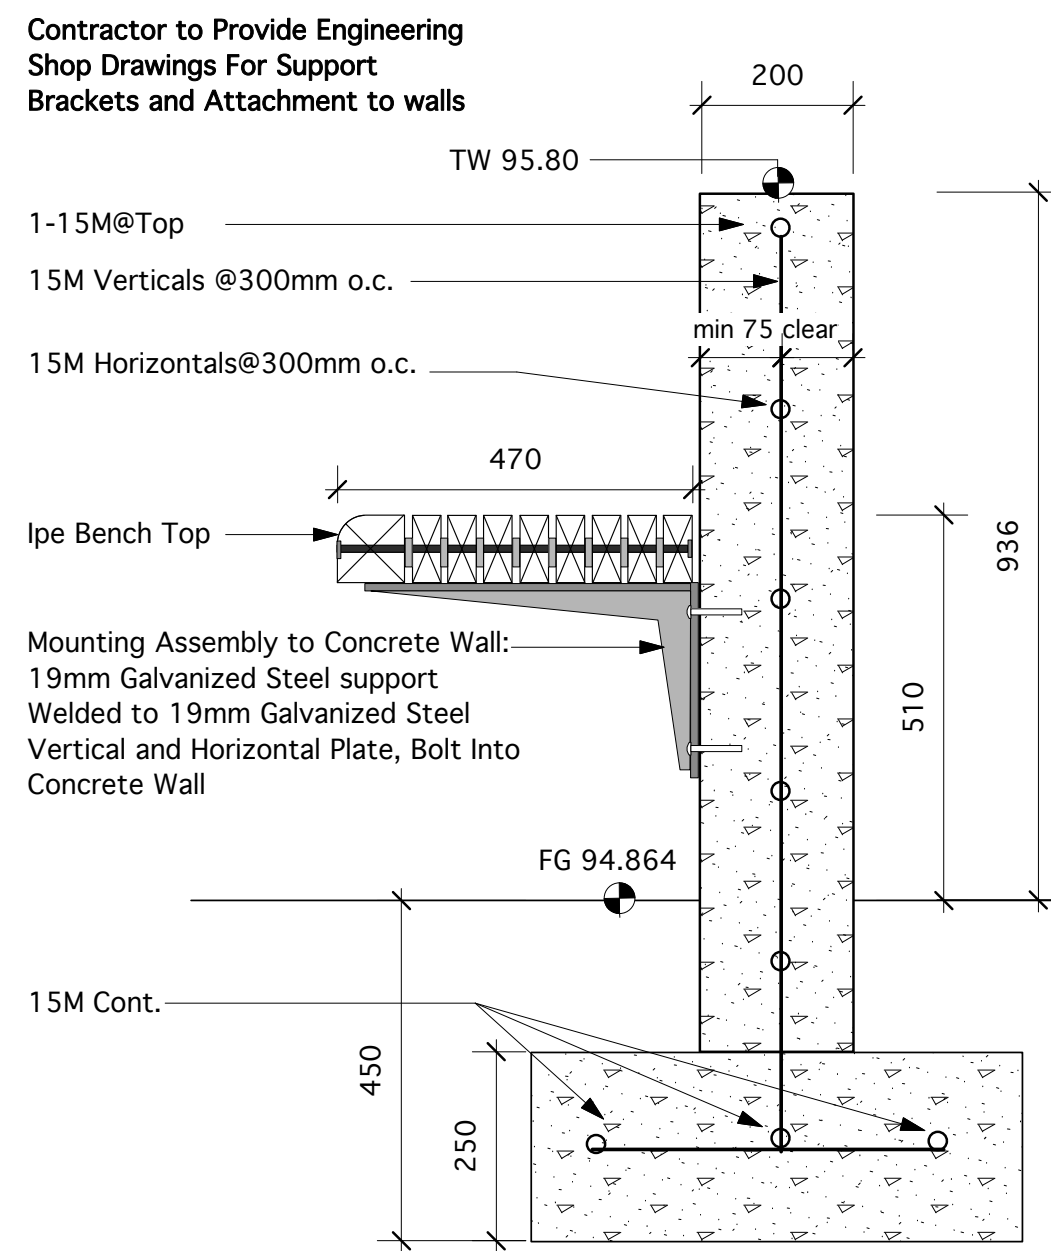


CUSTOM BENCH TYPE C

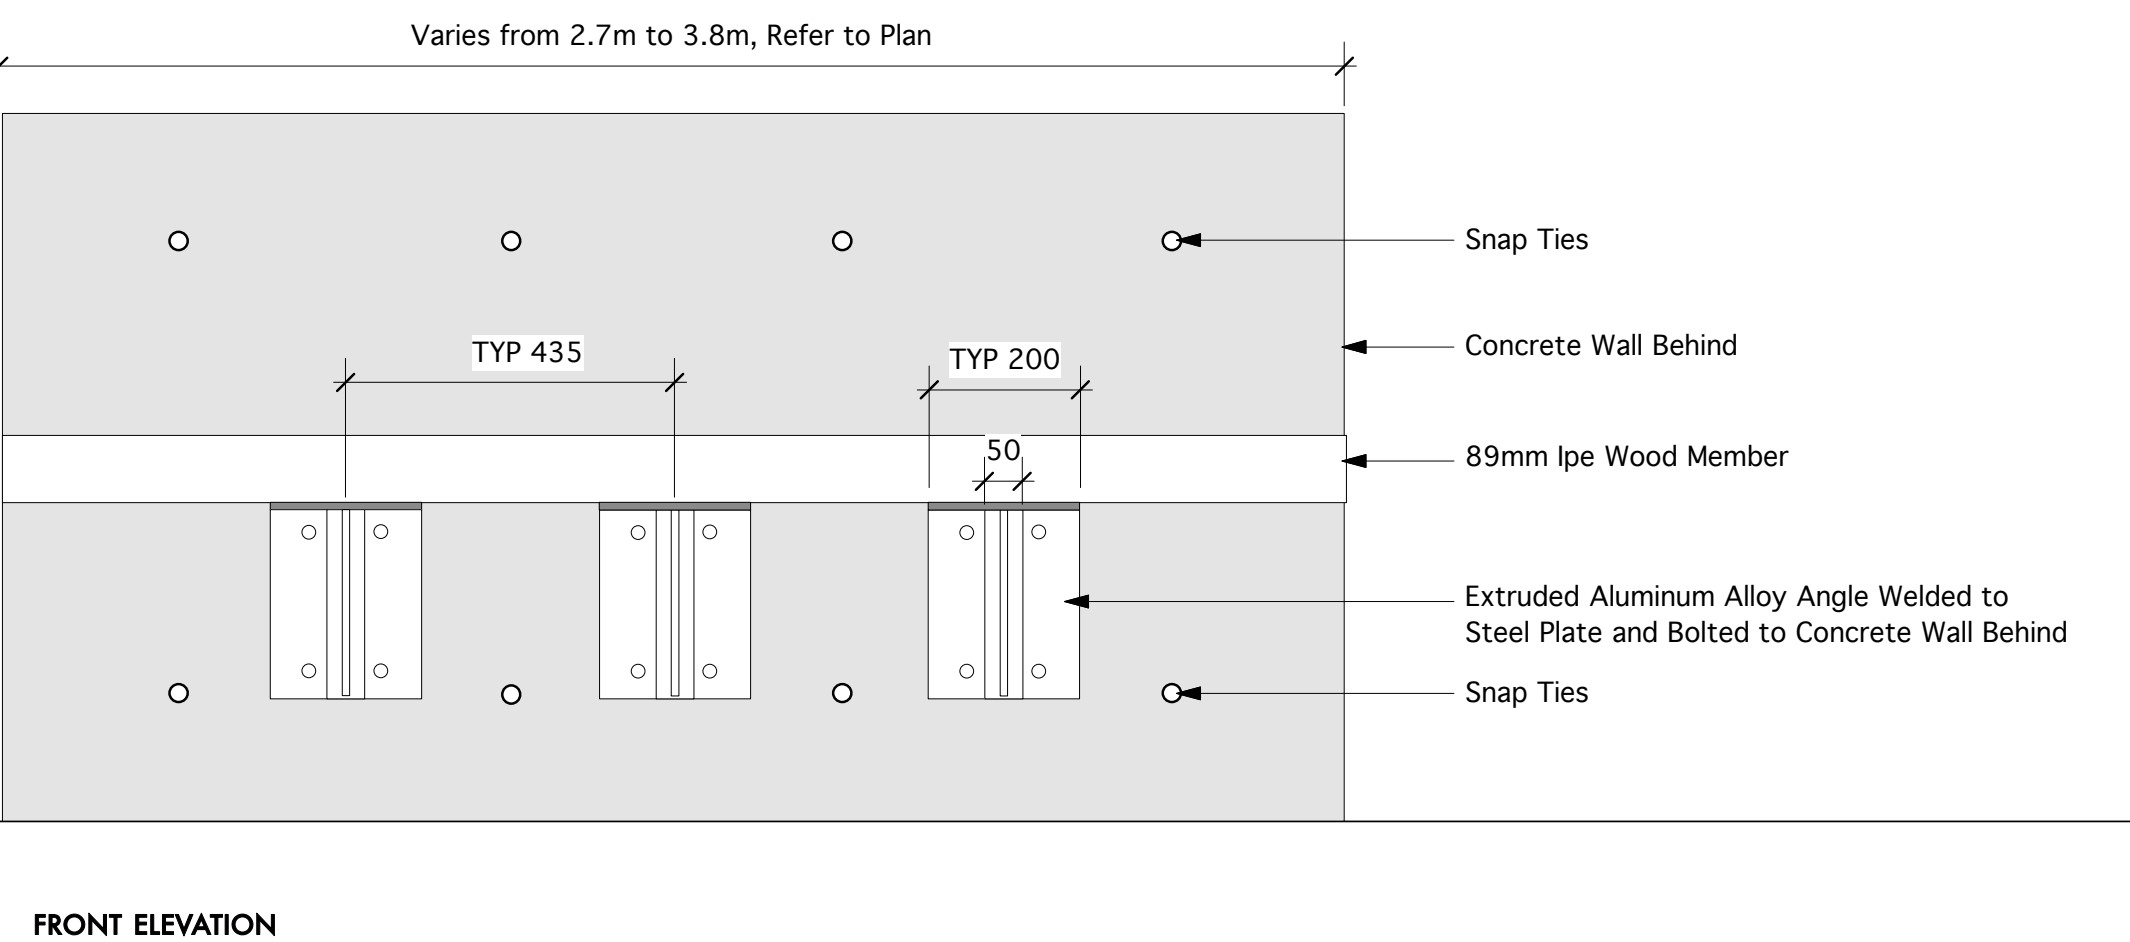


FRONT ELEVATION

**7** FRANCES ANDREW CUSTOM BENCH  
Scale 1:10

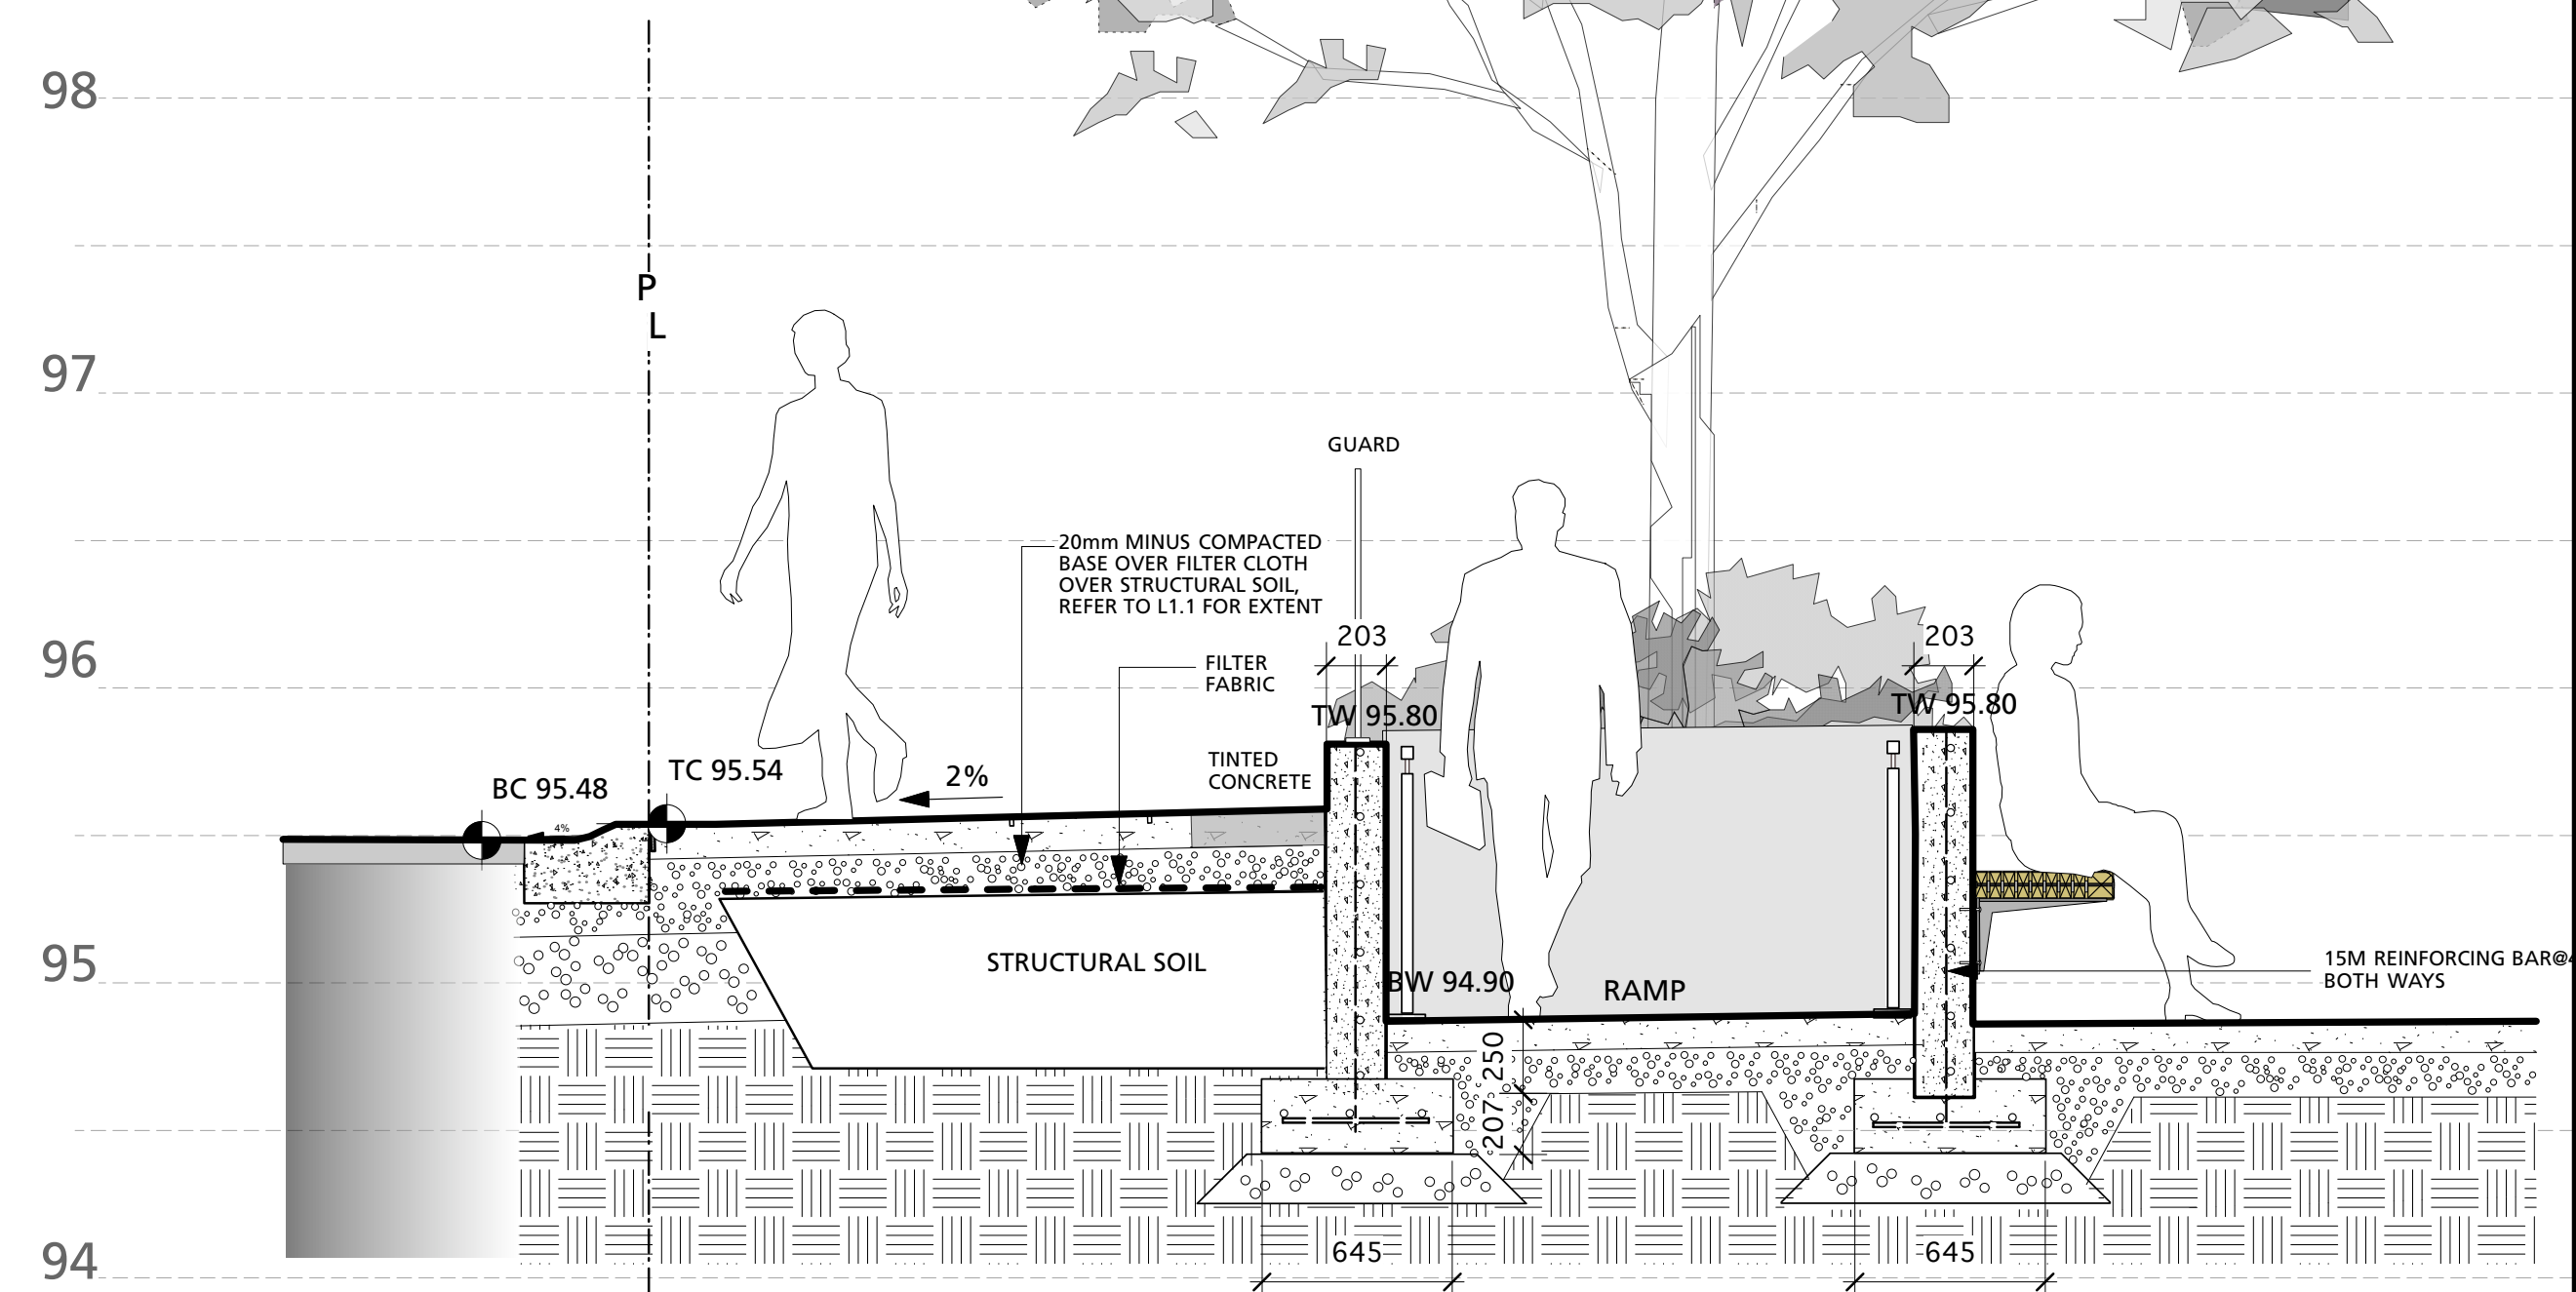

**8** SECTION A-A  
Scale 1:25

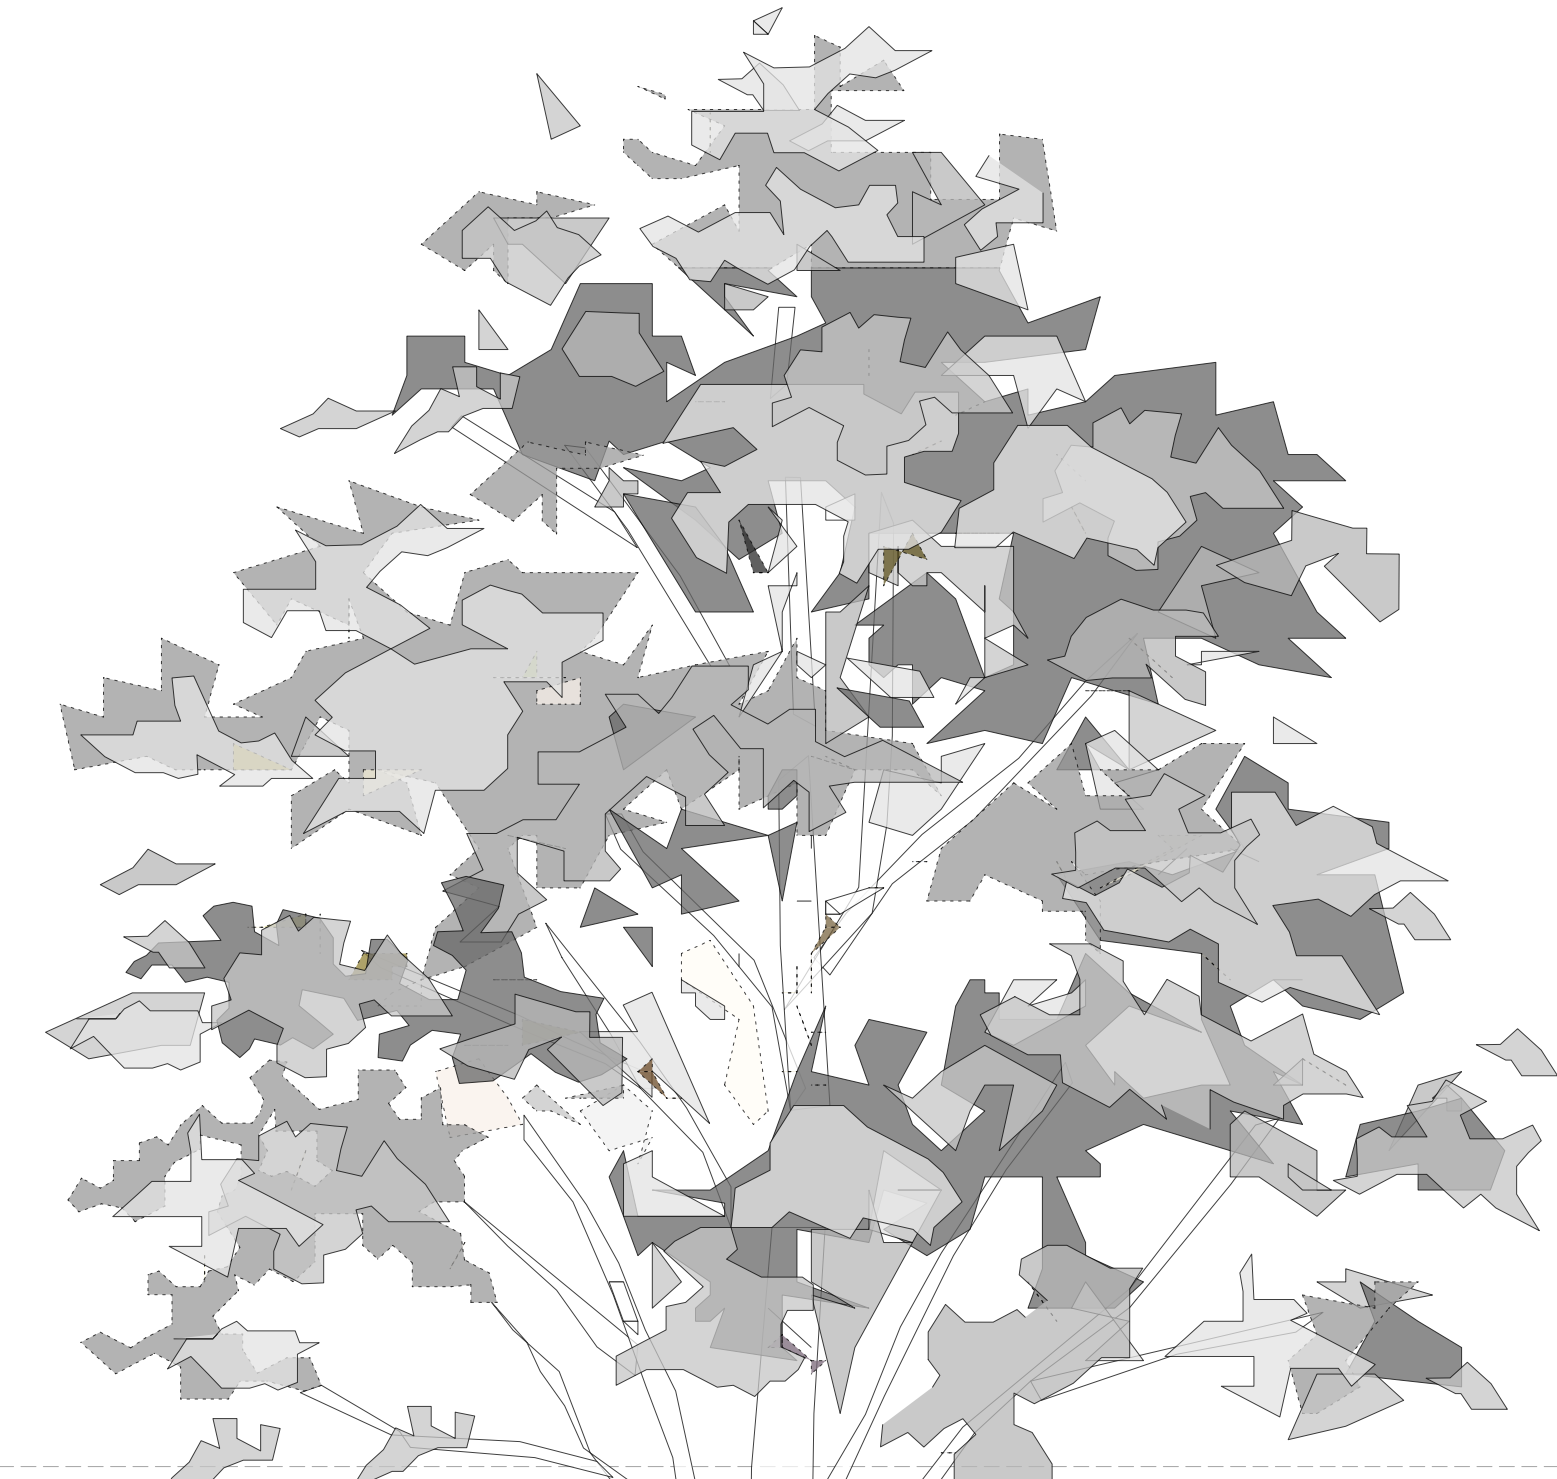


ISSUE / REVISION:		
No.	Date	Description
-	2009.09.17	ISSUED FOR 50% CONSTRUCTION DOCUMENTS REVIEW + COSTING
-	2010.01.11	ISSUED FOR DP UPDATE
-	2010.03.19	ISSUED FOR PRE-TENDER REVIEW
-	2010.03.26	ISSUED FOR BP
-	2010.03.26	ISSUED FOR DP

**CONSULTANTS:**  
**P+A**  
Perry + Associates  
Landscape Architecture  
Site Planning  
Ste. 200 - 1558 W 6th Avenue  
Vancouver, B.C. T 604 738-4118  
V6J 1R2 F 604 738-4116

McFarland Marceau Architects Ltd. (including its employees and agents) can take no responsibility for the accuracy or use of any information on this drawing pertaining to existing site conditions, including buildings, services and utilities. It is the responsibility of the person using said information to verify its accuracy. Should any discrepancy with the actual site conditions be found, it must be reported to the Architect, with time being of the essence.

This drawing, as an instrument of service, is the property of McFarland Marceau Architects Ltd. and may not be reproduced without their permission and unless the reproduction carries their name. All designs and other information shown on this drawing are for use on the specified project only and shall not be used otherwise without written permission of this office.

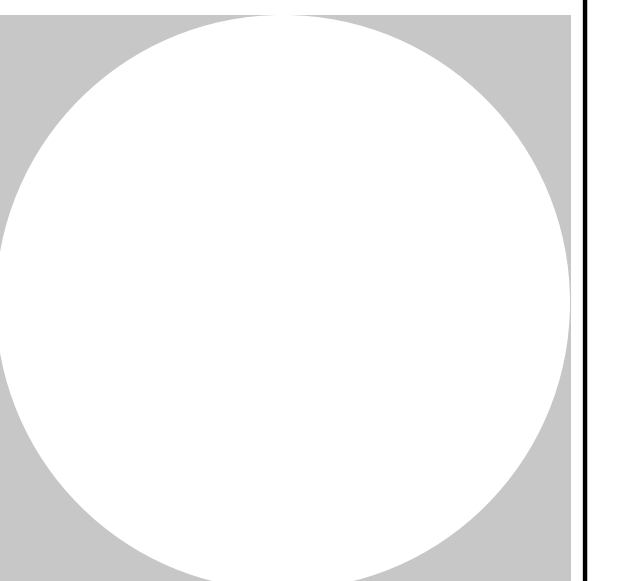

**McFARLAND MARCEAU**  
ARCHITECTS LTD

programming | planning | architecture

303 - 2930 Arbutus Street  
Vancouver, BC, V6J 3Y9  
t. 604 733 1115  
f. 604 733 9345  
www.mmal.ca

LMAL Project No.: 0803

File name: 0803 Design SITE PLANS

**PROJECT TITLE:**

**WAYNE and WILLIAM WHITE**

**ENGINEERING DESIGN CENTRE UBC**

**PROJECT PHASE:**

**DESIGN DEVELOPMENT**

**DRAWING TITLE:**

**LANDSCAPE DETAILS**

Date Plotted:  
Scale: AS SHOWN  
Drawn: DS  
Checked: MP

**DRAWING NUMBER:**

**L5.1**