

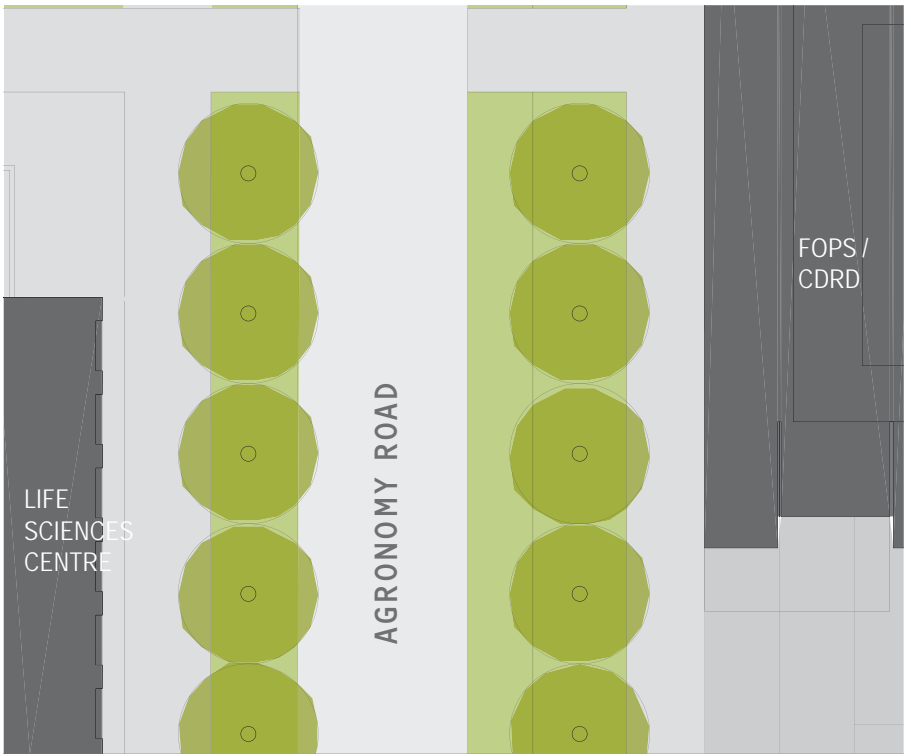



STREET SECTION ON AGRONOMY ROAD

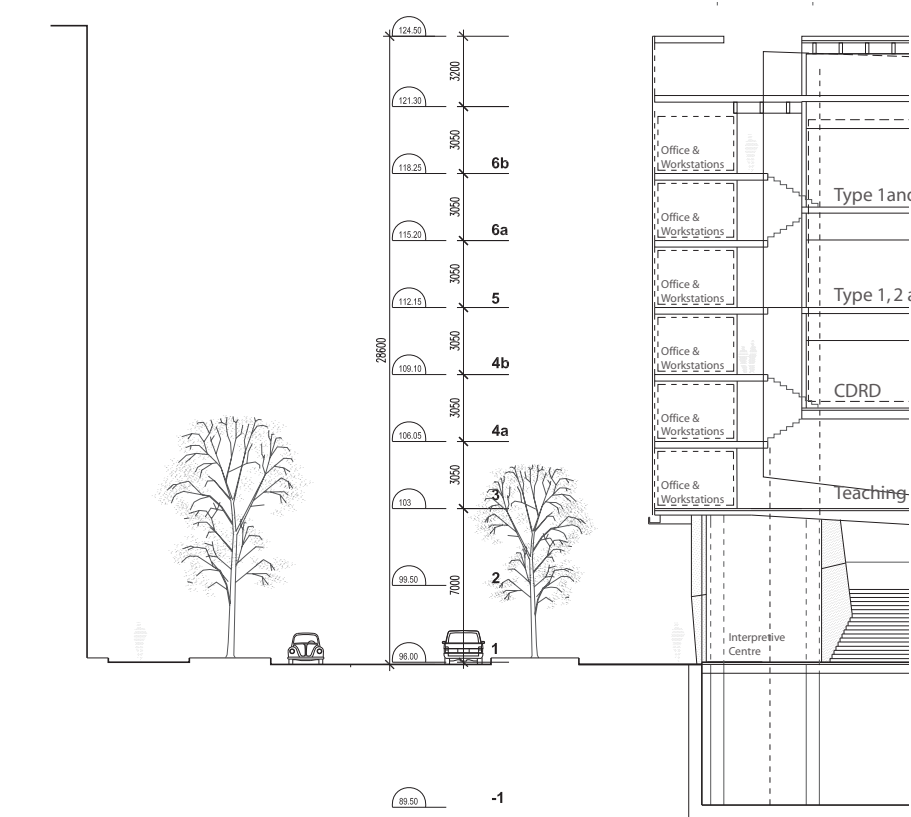


LANDSCAPE DETAILS

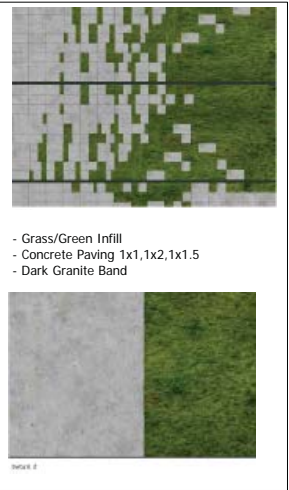


Hydropressed paving slabs with grass infill

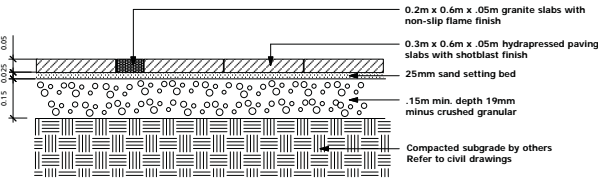

Hydropressed paving slabs with granite band
Scale 1:10

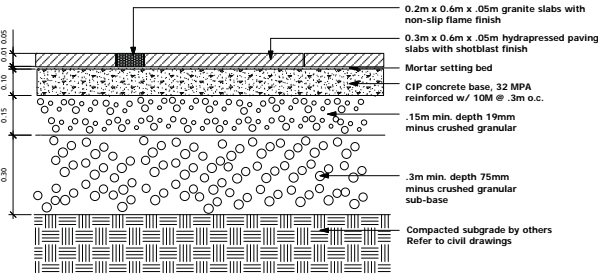


Hydropressed paving slabs with granite band
set on mortar over concrete base - Loading Zone

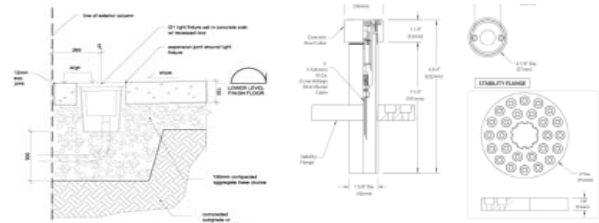


Flush Mount Light Fixture
In Plaza Paving
NTS


Flush Mount Light Fixture
Detail
NTS

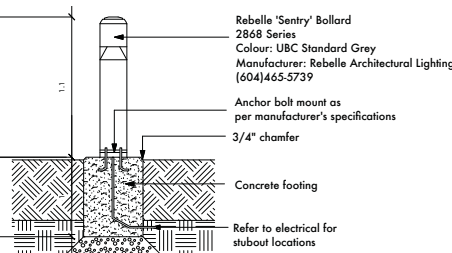

Bollard Light

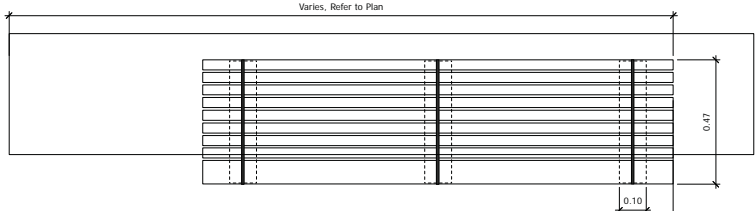


TYP PLAN VIEW OF BENCH

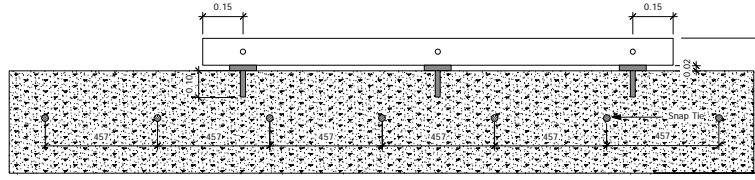


FRONT ELEVATION VIEW OF FREE STANDING BENCH

Landscape Bench Schematic Detail
Scale 1:10

SHOP DRAWINGS FOR BENCHES TO BE
PROVIDED BY FRANCES ANDREW
(604-888-3712)

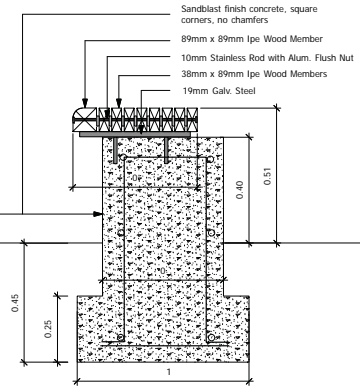

SIDE ELEVATION VIEW OF FREE STANDING BENCH

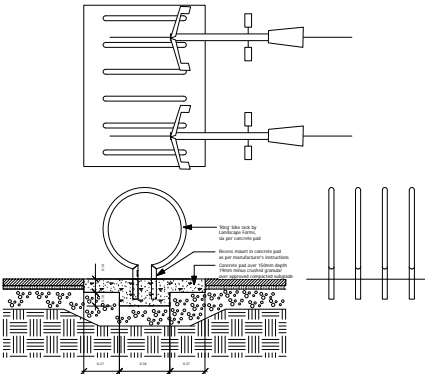


Bike Rack

P+A

Perry + Associates Suite 200-1558 W 6th Avenue
Vancouver, B.C. V6J 1R2

Landscape Architecture T 604.738.4118
Site Planning F 604.738.4116
www.perryandassociates.ca

LANDSCAPE PLAN
1:500

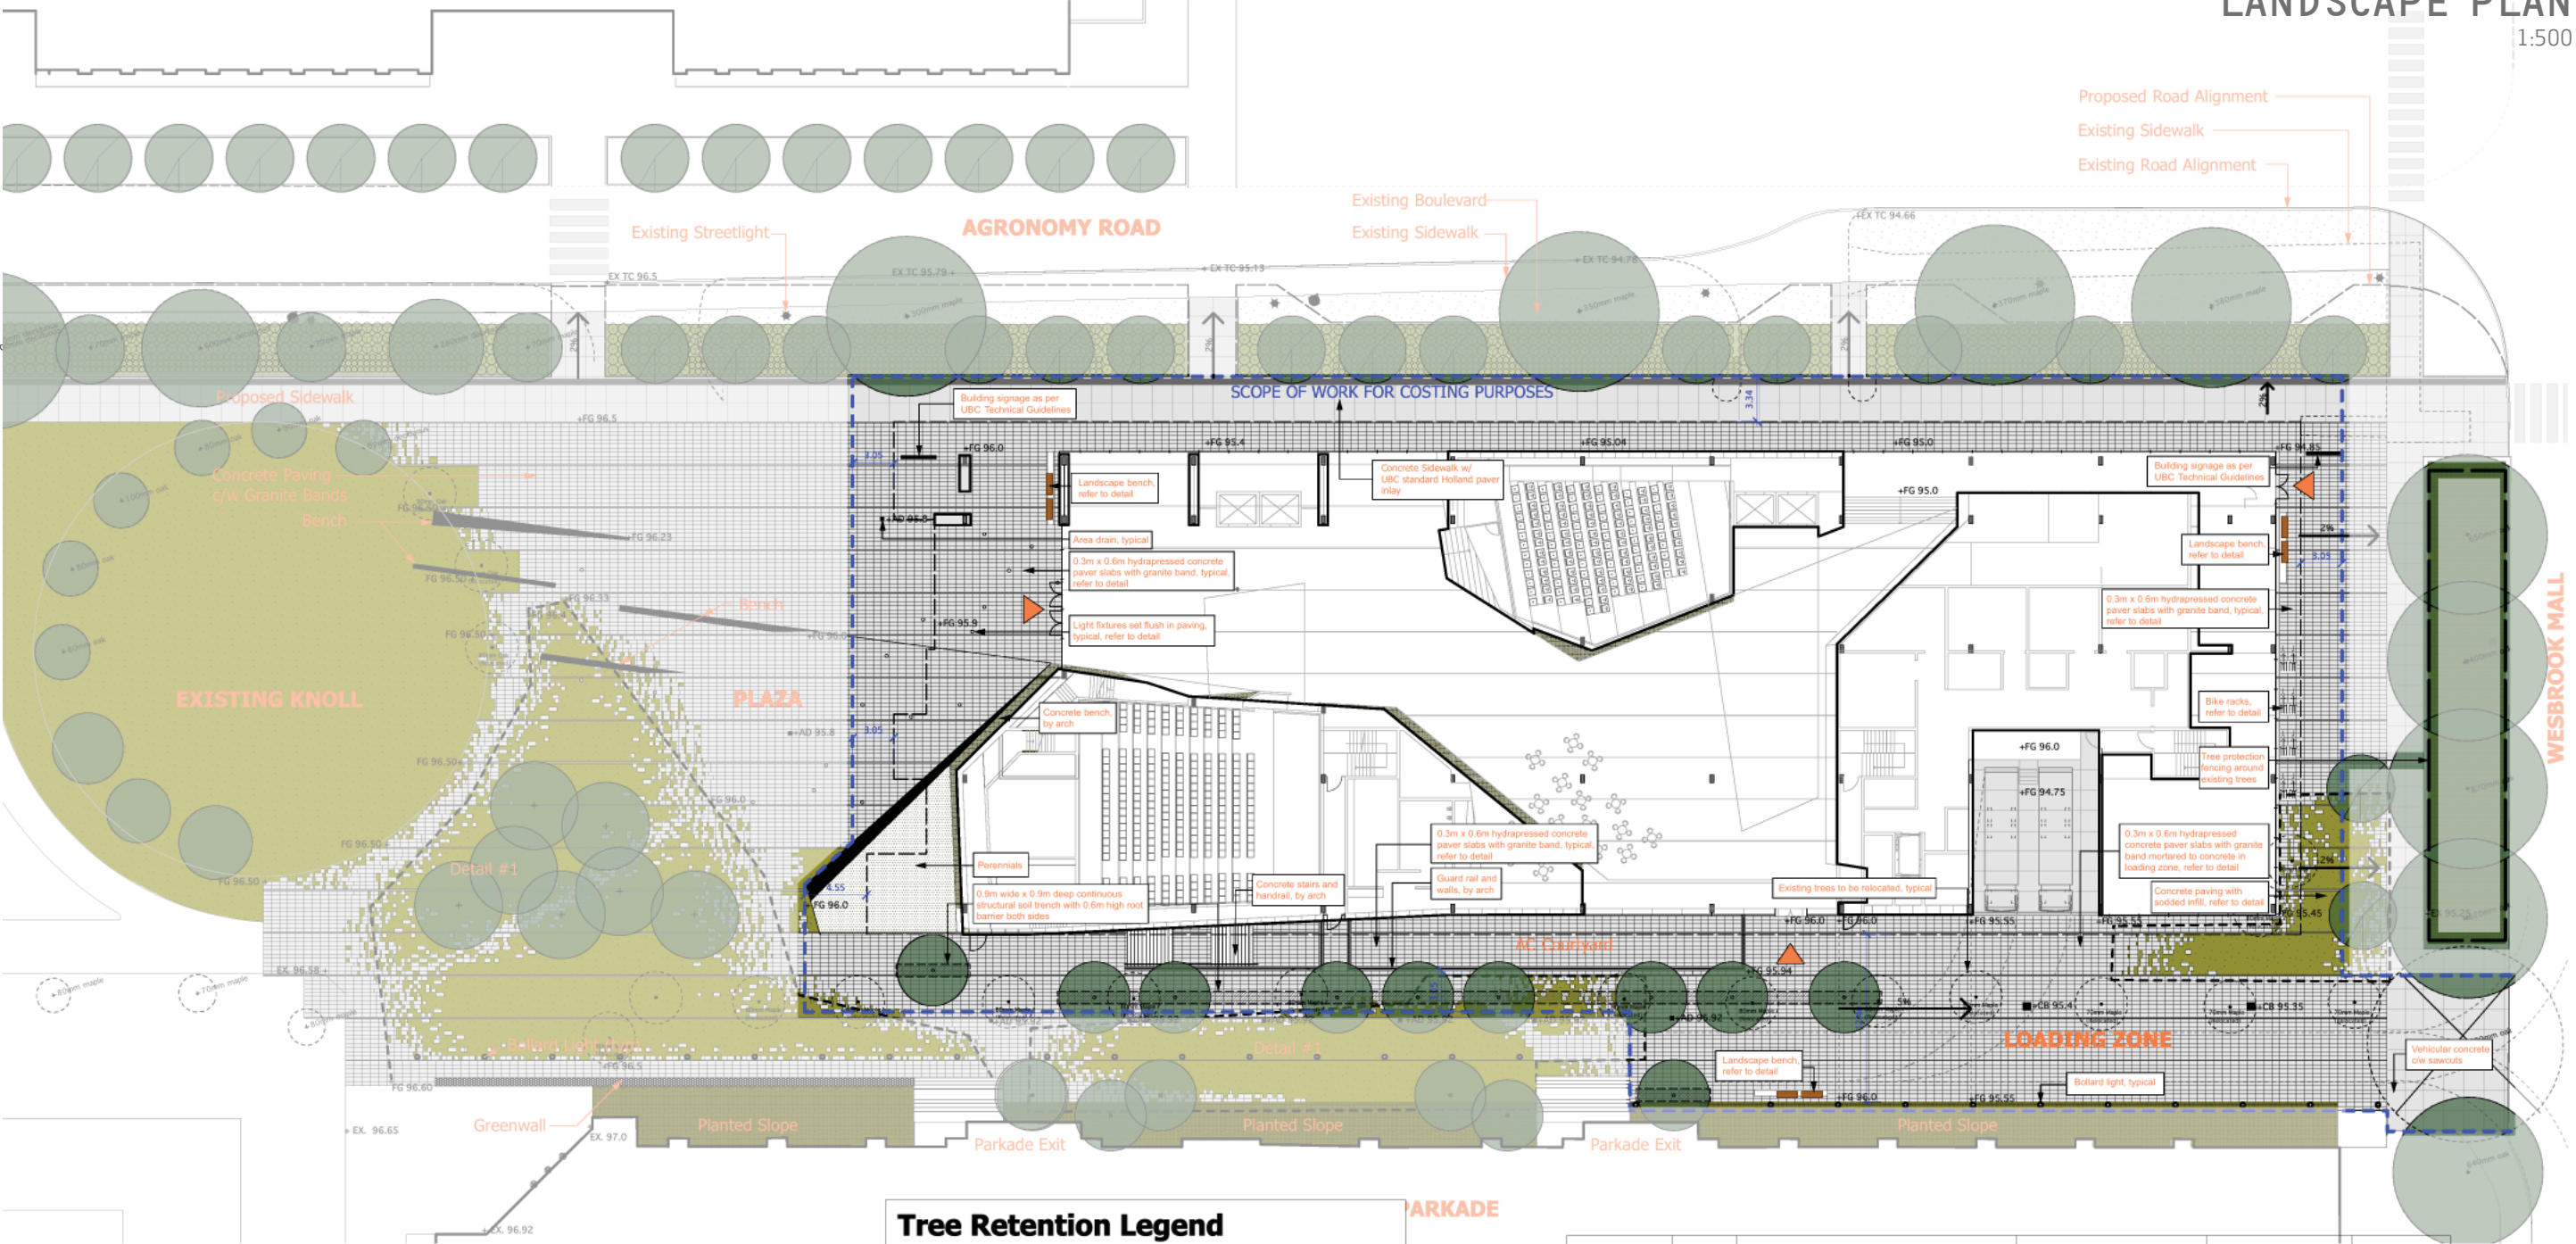

P+A

Perry + Associates
Suite 200-1558 W 6th Avenue
Vancouver, B.C. V6J 1R2
T 604.738.4118
F 604.738.4116
www.perryandassociates.ca

Tree Retention Legend

- Existing Tree to Remain
Install Protection Fencing
at Dripline (typ)
- Existing Tree to be
Removed
- Relocated Tree Location

Plant List				
Symbol	Qty.	Botanical Name	Common Name	Scheduled Size Remarks
Trees				
	10	Acer rubrum 'Scarlet Sentinel'	Scarlet Sentinel Red Maple	6cm Cal. W.B
Groundcovers & Perennials				
	375	Assorted Perennials		#1 pot @ 0.45m o.c.
		Sodded Lawn		