


EXTERIOR MATERIALS LEGEND:

(GL-1) GLAZING - SEE GLAZING TYPES A-6-12	(PC-1) PRECAST DARK COLOURED VERTICAL PATTERN (PC-1A) PRECAST DARK VERT. CORNER PANEL (PC-1B) PRECAST DARK VERT. SINGLE W/ THE PANEL (PC-1C) PRECAST DARK CORNER PANEL (PC-1D) PRECAST DARK SINGLE W/ THE PANEL (PC-1E) PRECAST DARK SINGLE W/ THE CORNER	(W-1) WINDOW WALL TYPE A VISION (W-1A) WINDOW WALL TYPE A SPANDREL (W-1B) WINDOW WALL TYPE B VISION (W-1C) WINDOW WALL TYPE B SPANDREL (W-1D) WINDOW WALL TYPE C VISION (W-1E) WINDOW WALL TYPE C SPANDREL (W-1F) WINDOW WALL TYPE D VISION (W-1G) WINDOW WALL TYPE D SPANDREL (W-1H) WINDOW WALL TYPE E VISION (W-1I) WINDOW WALL TYPE E SPANDREL (W-1J) WINDOW WALL TYPE F VISION (W-1K) WINDOW WALL TYPE F SPANDREL	(W-2) WINDOW WALL TYPE G VISION (W-2A) WINDOW WALL TYPE G SPANDREL (W-2B) WINDOW WALL TYPE H VISION (W-2C) WINDOW WALL TYPE H SPANDREL (W-2D) WINDOW WALL TYPE I VISION (W-2E) WINDOW WALL TYPE I SPANDREL (W-2F) WINDOW WALL TYPE J VISION (W-2G) WINDOW WALL TYPE J SPANDREL (W-2H) WINDOW WALL TYPE K VISION (W-2I) WINDOW WALL TYPE K SPANDREL (W-2J) WINDOW WALL TYPE L VISION (W-2K) WINDOW WALL TYPE L SPANDREL (W-2L) WINDOW WALL TYPE M VISION (W-2M) WINDOW WALL TYPE M SPANDREL (W-2N) WINDOW WALL TYPE N VISION (W-2O) WINDOW WALL TYPE N SPANDREL (W-2P) WINDOW WALL TYPE O VISION (W-2Q) WINDOW WALL TYPE O SPANDREL (W-2R) WINDOW WALL TYPE P VISION (W-2S) WINDOW WALL TYPE P SPANDREL (W-2T) WINDOW WALL TYPE Q VISION (W-2U) WINDOW WALL TYPE Q SPANDREL (W-2V) WINDOW WALL TYPE R VISION (W-2W) WINDOW WALL TYPE R SPANDREL (W-2X) WINDOW WALL TYPE S VISION (W-2Y) WINDOW WALL TYPE S SPANDREL (W-2Z) WINDOW WALL TYPE T VISION (W-2AA) WINDOW WALL TYPE T SPANDREL (W-2AB) WINDOW WALL TYPE U VISION (W-2AC) WINDOW WALL TYPE U SPANDREL (W-2AD) WINDOW WALL TYPE V VISION (W-2AE) WINDOW WALL TYPE V SPANDREL (W-2AF) WINDOW WALL TYPE W VISION (W-2AG) WINDOW WALL TYPE W SPANDREL (W-2AH) WINDOW WALL TYPE X VISION (W-2AI) WINDOW WALL TYPE X SPANDREL (W-2AJ) WINDOW WALL TYPE Y VISION (W-2AK) WINDOW WALL TYPE Y SPANDREL (W-2AL) WINDOW WALL TYPE Z VISION (W-2AM) WINDOW WALL TYPE Z SPANDREL	(C-1) CUSTOM PREFINISHED STEEL LOUVER (C-2) SOFFIT (C-3) BARRIER-FREE MONUMENT (C-4) EXPOSED CONCRETE COLUMN (C-5) PREFINISHED METAL FLASHING (C-6) GALVANIZED METAL GUARD RAIL (C-7) ALUM. PREFINISHED LOUVER
---	---	--	---	--

NOTE: FOR SPANDREL WINDOW TYPES, THERE SHALL BE NO OPERABLE HARDWARE. FOR OPERABLE WINDOW LOCATIONS, REFER TO ELEVATIONS.

KUWABARA PAYNE MCKENNA BLUMBERG | HUGHES CONDOM MARLER ARCHITECTS
 Architects in Joint Venture
 3rd Floor, 322 King Street West
 Toronto, Ontario
 M5V 1J2 Canada
 T: 416.577.5104
 F: 416.586.5840

Suite 300 - 1508 West 2nd Avenue
 Vancouver, British Columbia
 V6J 1H2 Canada
 T: 604.732.6620
 F: 604.732.6695

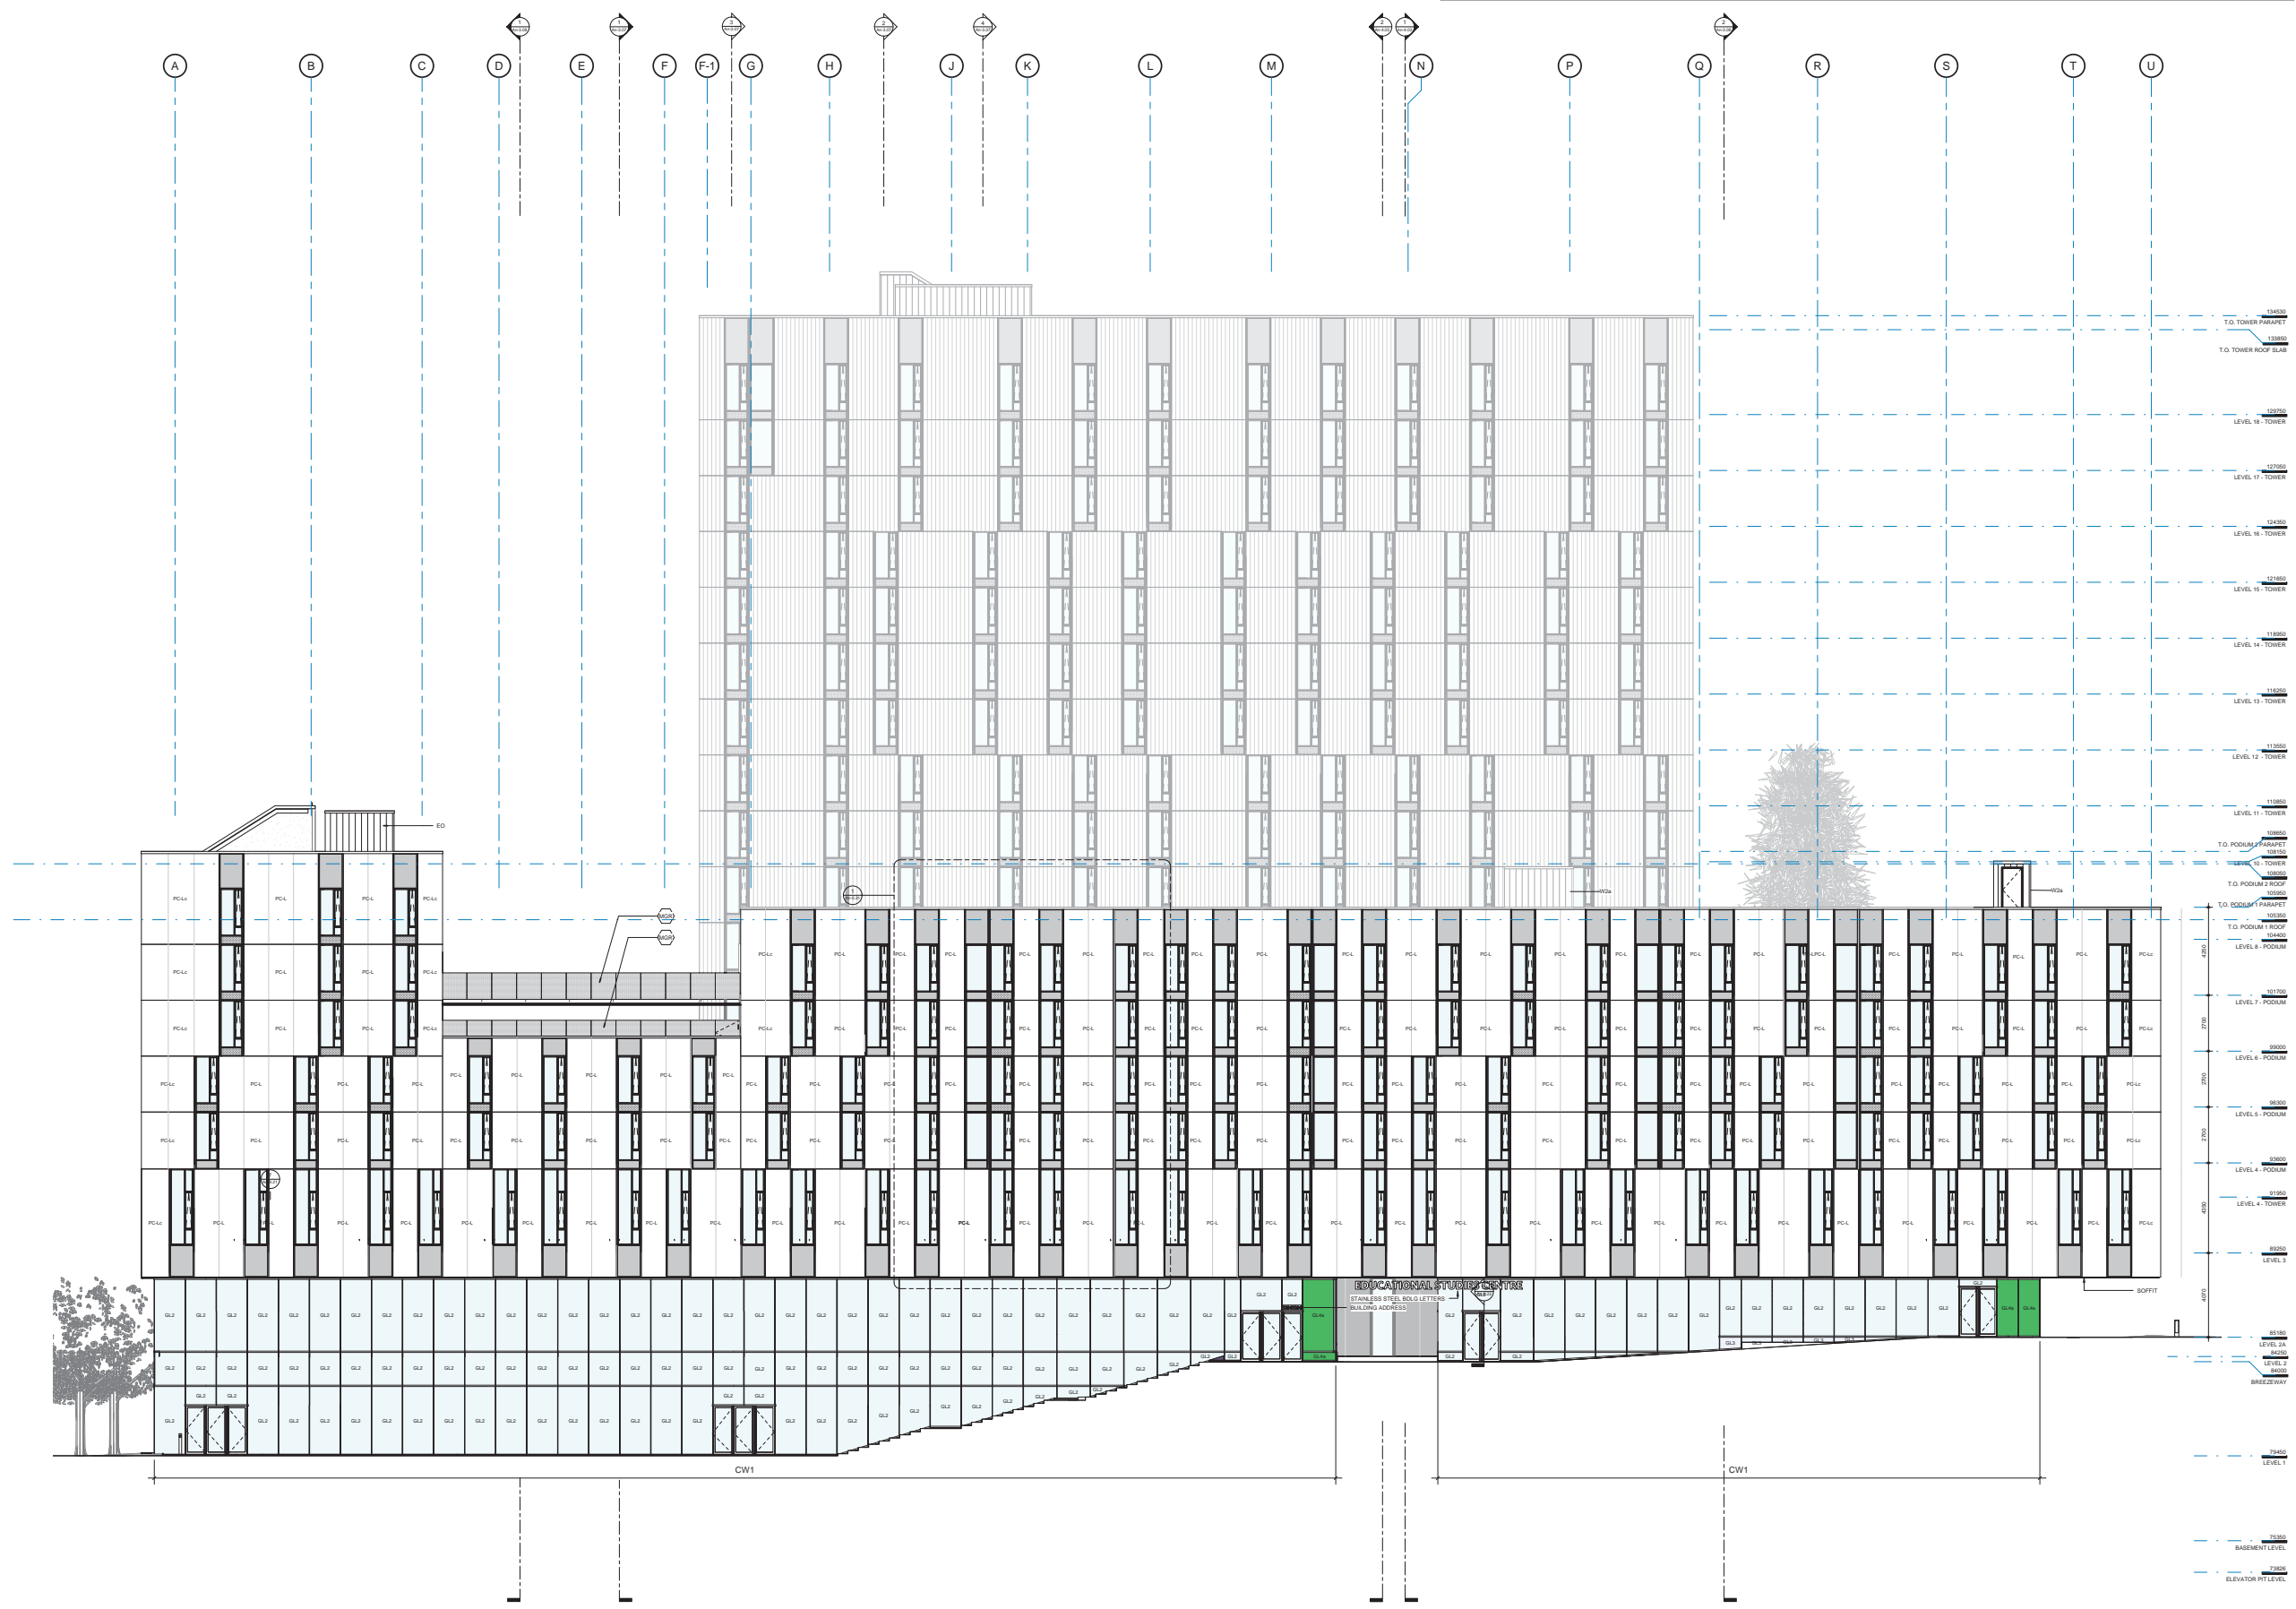

Copyright reserved. These drawings and the design contained therein or which may be derived therefrom, and all of them remain the exclusive property of Kuwabara Payne McKenna Blumberg | Hughes Condom Marler Architects | Architects in joint venture. Kuwabara Payne McKenna Blumberg | Hughes Condom Marler Architects | Architects in joint venture holds the copyright and ownership in the said drawings, which cannot be used for any purpose without the express written consent of Kuwabara Payne McKenna Blumberg | Hughes Condom Marler Architects | Architects in joint venture.

NO.	ISSUES	DATE
1	50% DESIGN DEVELOPMENT	DEC 14, 2012
2	100% DESIGN DEVELOPMENT	AUG 14, 2013
3	100% CLIENT APPROVAL	SEPT 26, 2013
4	50% WORKING DRAWINGS	OCT 23, 2013
5	ADVANCE TENDER PACKAGE	NOV 06, 2013
6	DP RESUBMISSION	NOV 08, 2013

ISSUED FOR DEVELOPMENT PERMIT RESUBMISSION

UBC PONDEROSA COMMONS PHASE 2 NORTH

The University of British Columbia
 University Boulevard and West Mall,
 Vancouver, B.C.

Sheet Title
SOUTH ELEVATION


Job No. 1040 | 1024
 Issue Date Nov 8, 2013
 Scale 1 : 100

An-3.01

EXTERIOR MATERIALS LEGEND:

GL1 GLAZING - SEE GLAZING TYPES A-H-12	PC-V PRECAST DARK COLOURED VERTICAL PATTERN (PC-V) DARK VERT CORNER PANEL (PC-V) DARK VERT SINGLE WYTHE PANEL	W-V1 WINDOW WALL TYPE A VISION (W-V1) WINDOW WALL TYPE A SPANDREL (W-V1) WINDOW WALL TYPE A VENT	W-H WINDOW WALL TYPE H VISION	SL1 CUSTOM PREFINISHED STEEL LOUVER
GL2 GLAZING - SEE GLAZING TYPES A-H-12	PC-H PRECAST DARK SINGLE WYTHE CORNER (PC-H) PRECAST DARK CORNER PANEL (PC-H) PRECAST DARK SINGLE WYTHE PANEL (PC-H) PRECAST DARK SINGLE WYTHE CORNER	W-V2 WINDOW WALL TYPE B VISION (W-V2) WINDOW WALL TYPE B SPANDREL (W-V2) WINDOW WALL TYPE B VENT	W-I WINDOW WALL TYPE I VISION	SOFFIT
GL3 GLAZING - SEE GLAZING TYPES A-H-12	PC-L PRECAST DARK COLOURED SANDBLASTED (PC-L) PRECAST DARK CORNER PANEL (PC-L) PRECAST DARK SINGLE WYTHE PANEL (PC-L) PRECAST DARK SINGLE WYTHE CORNER	W-V3 WINDOW WALL TYPE C VISION (W-V3) WINDOW WALL TYPE C SPANDREL (W-V3) WINDOW WALL TYPE C VENT	W-J WINDOW WALL TYPE J VISION	BARRIER-FREE MONUMENT
GL4 GLAZING - SEE GLAZING TYPES A-H-12	PC-LA PRECAST LIGHT COLOURED SANDBLASTED (PC-LA) PRECAST LIGHT CORNER PANEL (PC-LA) PRECAST LIGHT SINGLE WYTHE PANEL (PC-LA) PRECAST LIGHT SINGLE WYTHE CORNER	W-V4 WINDOW WALL TYPE D VISION (W-V4) WINDOW WALL TYPE D SPANDREL (W-V4) WINDOW WALL TYPE D VENT	AL ALUM PREFINISHED LETTERS	EC EXPOSED CONCRETE COLUMNING
GL5 GLAZING - SEE GLAZING TYPES A-H-12	PC-LB PRECAST DARK COLOURED SANDBLASTED (PC-LB) PRECAST DARK CORNER PANEL (PC-LB) PRECAST DARK SINGLE WYTHE PANEL (PC-LB) PRECAST DARK SINGLE WYTHE CORNER	W-V5 WINDOW WALL TYPE E VISION (W-V5) WINDOW WALL TYPE E SPANDREL (W-V5) WINDOW WALL TYPE E VENT	ELEVATOR OVERRUN - VIDA REFER TO A-H-12	MF PREFINISHED METAL FLASHING
GL6 GLAZING - SEE GLAZING TYPES A-H-12	PC-LC PRECAST LIGHT COLOURED SANDBLASTED (PC-LC) PRECAST LIGHT CORNER PANEL (PC-LC) PRECAST LIGHT SINGLE WYTHE PANEL (PC-LC) PRECAST LIGHT SINGLE WYTHE CORNER	W-V6 WINDOW WALL TYPE F VISION (W-V6) WINDOW WALL TYPE F SPANDREL (W-V6) WINDOW WALL TYPE F VENT	CP CUSTOM PERFORATED METAL PANEL	MG GALVANIZED METAL GUARD RAIL
				ALM ALUM PREFINISHED LOUVER

KUWABARA PAYNE MCKENNA BLUMBERG | HUGHES CONDON MARLER ARCHITECTS
Architects in Joint Venture
3rd Floor, 322 King Street West
Toronto, Ontario
M5V 1J2 Canada
T 416.877.5104
F 416.588.5840
Suite 300 - 1508 West 2nd Avenue
Vancouver, British Columbia
V6J 1H2 Canada
T 604.732.6620
F 604.732.6695

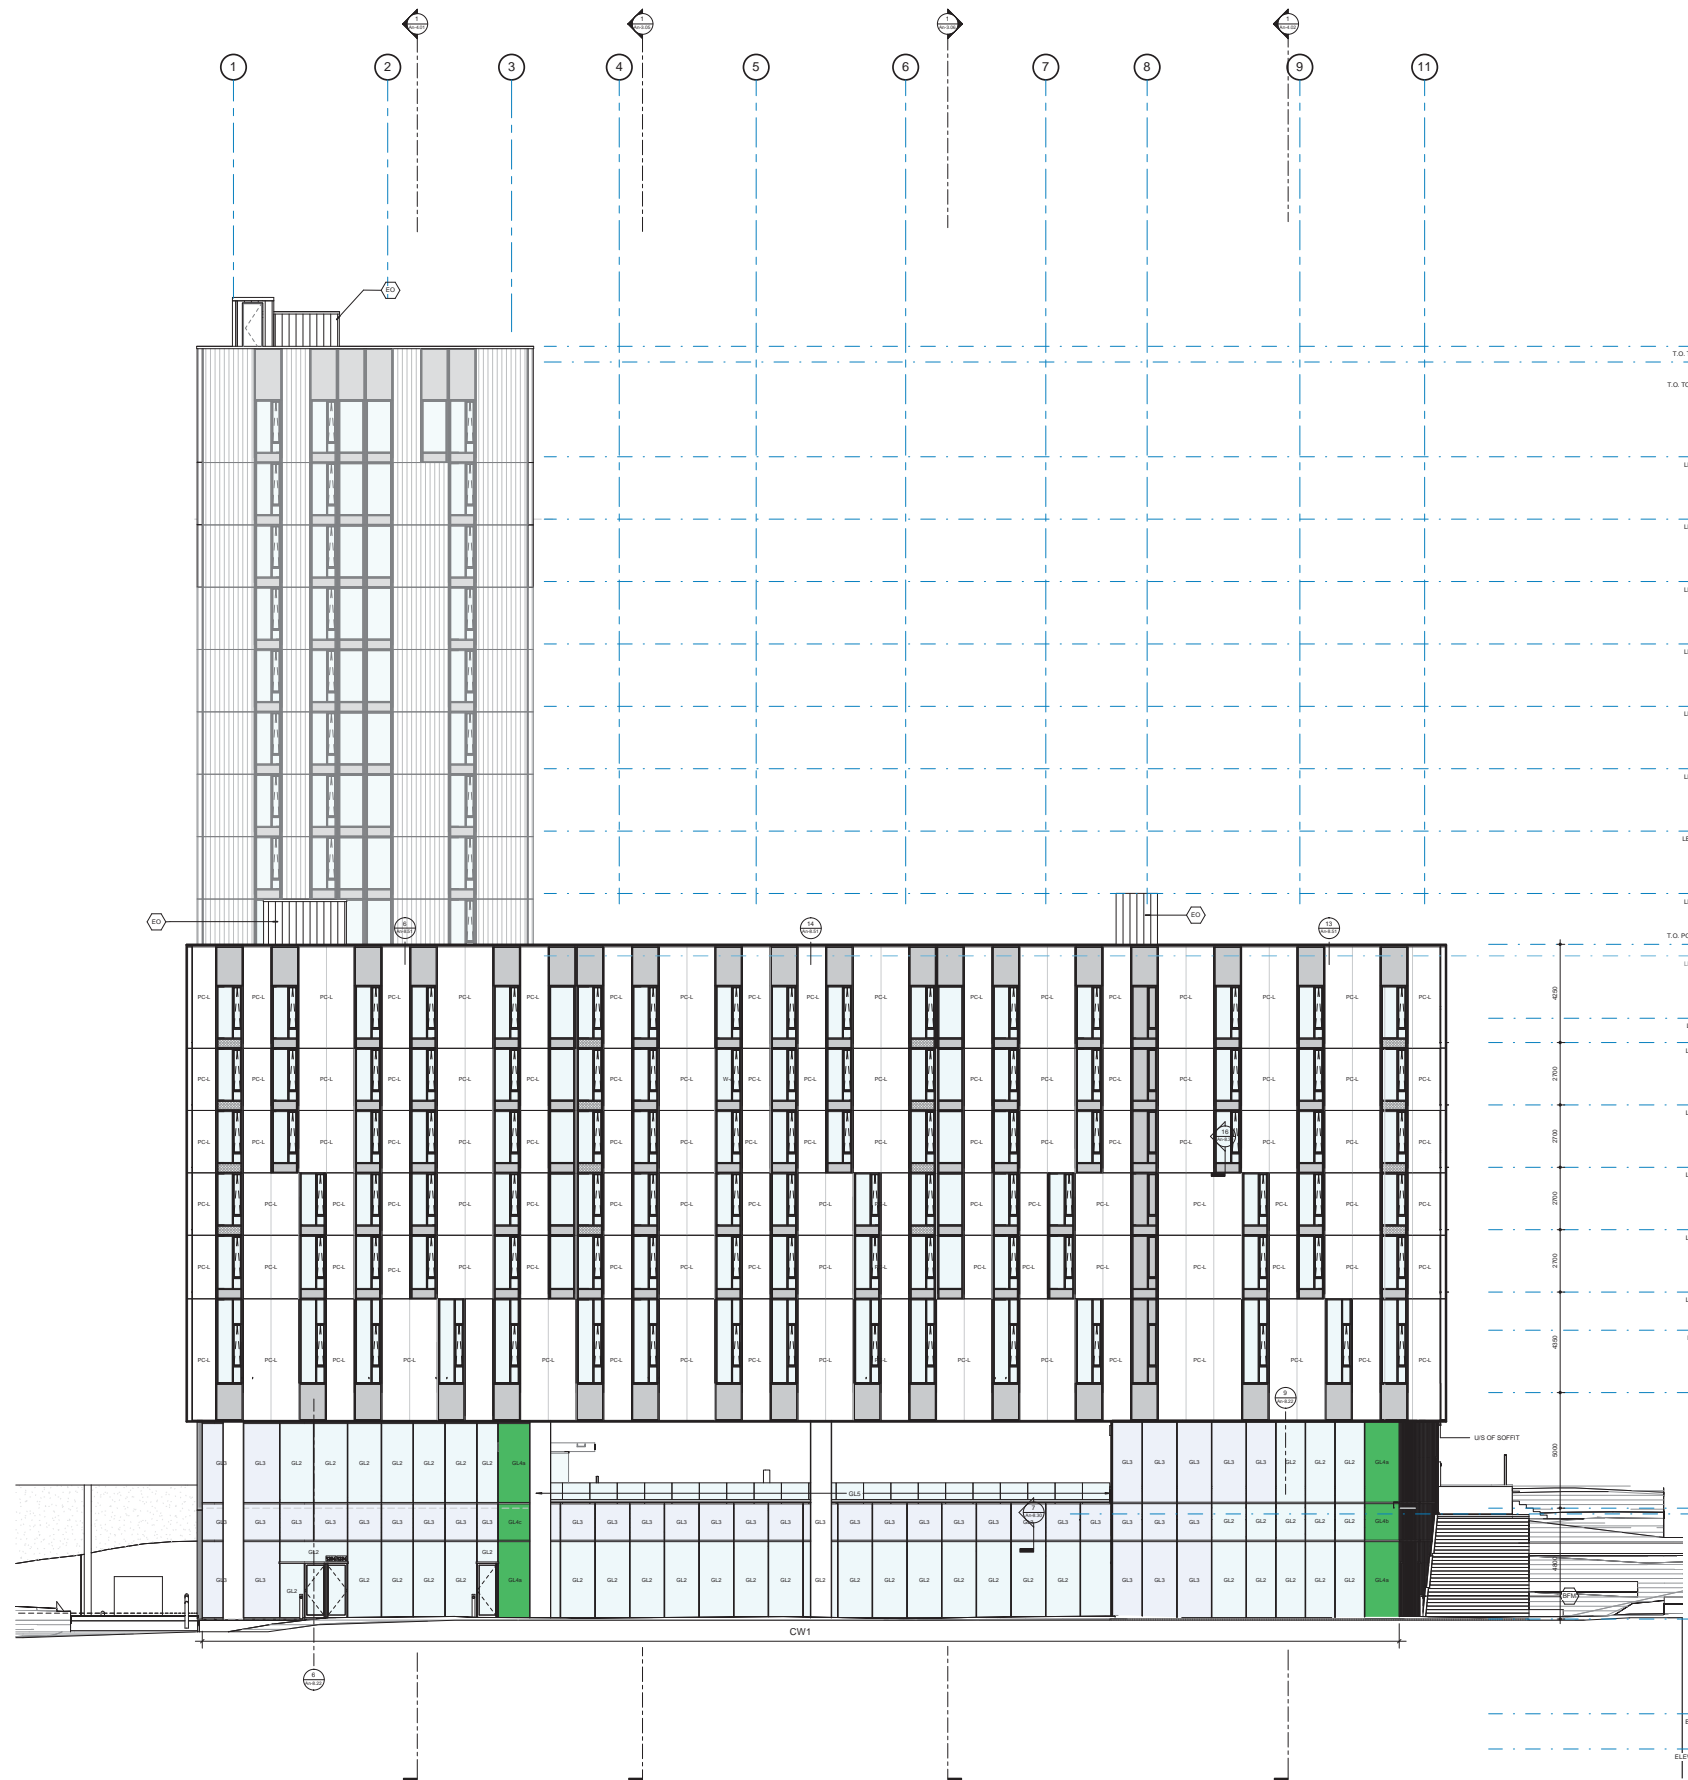

Copyright reserved. These drawings and the design contained therein or which may be viewed, reproduced, and all other items remain the exclusive property of Kuwabara Payne McKenna Blumberg | Hughes Condon Marler Architects | Architects in joint venture. Kuwabara Payne McKenna Blumberg | Hughes Condon Marler Architects | Architects in joint venture holds the copyright and ownership in the said drawings, which cannot be used for any purpose without the express written consent of Kuwabara Payne McKenna Blumberg | Hughes Condon Marler Architects | Architects in joint venture.

No.	ISSUES	DATE
1	50% DESIGN DEVELOPMENT	DEC 14, 2012
2	100% DESIGN DEVELOPMENT	AUG 14, 2013
3	100% DD - CLIENT APPROVAL	SEPT 26, 2013
4	50% WORKING DRAWINGS	OCT 23, 2013
5	ADVANCE TENDER PACKAGE	NOV 08, 2013
6	DP RESUBMISSION	NOV 08, 2013

ISSUED FOR DEVELOPMENT PERMIT RESUBMISSION

UBC PONDEROSA COMMONS PHASE 2 NORTH

The University of British Columbia
University Boulevard and West Mall,
Vancouver, B.C.


Sheet Title
WEST ELEVATION

Job No. 1040 | 1024
Issue Date Nov 8, 2013
Scale 1 : 100

An-3.02

EXTERIOR MATERIALS LEGEND:			
(A1) GLAZING - SEE GLAZING TYPES A-H-12	(P1) PRECAST DARK COLOURED VERTICAL PATTERN (PC-V) DARK VENT CORNER PANEL (PC-V) DARK VENT SINGLE WYTHE CORNER	(W1) WINDOW WALL TYPE A VISION (W-A) WINDOW WALL TYPE A SPANDREL (W-A) WINDOW WALL TYPE A W VENT	(W10) WINDOW WALL TYPE G VISION
(A2) GLAZING - SEE GLAZING TYPES A-H-12	(P2) PRECAST DARK COLOURED HORIZONTAL PATTERN (PC-H) DARK VENT CORNER PANEL (PC-H) DARK VENT SINGLE WYTHE CORNER	(W2) WINDOW WALL TYPE B VISION (W-B) WINDOW WALL TYPE B SPANDREL (W-B) WINDOW WALL TYPE B W VENT	(W11) WINDOW WALL TYPE H VISION
(A3) GLAZING - SEE GLAZING TYPES A-H-12	(P3) PRECAST LIGHT COLOURED SANDRILATED (PC-L) PRECAST LIGHT CORNER PANEL (PC-L) PRECAST LIGHT SINGLE WYTHE CORNER	(W3) WINDOW WALL TYPE C VISION (W-C) WINDOW WALL TYPE C SPANDREL (W-C) WINDOW WALL TYPE C W VENT	(W12) WINDOW WALL TYPE J VISION
(A4) GLAZING - SEE GLAZING TYPES A-H-12	(P4) PRECAST DARK COLOURED SANDRILATED (PC-D) PRECAST DARK CORNER PANEL (PC-D) PRECAST DARK SINGLE WYTHE CORNER	(W4) WINDOW WALL TYPE D VISION (W-D) WINDOW WALL TYPE D SPANDREL (W-D) WINDOW WALL TYPE D W VENT	(E1) ELEVATOR OVERRUN - VGLA REFER TO A-H-12
(A5) GLAZING - SEE GLAZING TYPES A-H-12	(P5) PRECAST LIGHT COLOURED SANDRILATED (PC-L) PRECAST LIGHT CORNER PANEL (PC-L) PRECAST LIGHT SINGLE WYTHE CORNER	(W5) WINDOW WALL TYPE E VISION (W-E) WINDOW WALL TYPE E SPANDREL (W-E) WINDOW WALL TYPE E W VENT	(L1) ALUM PREFINISHED LETTERS
(A6) GLAZING - SEE GLAZING TYPES A-H-12	(P6) PRECAST DARK COLOURED SANDRILATED (PC-D) PRECAST DARK CORNER PANEL (PC-D) PRECAST DARK SINGLE WYTHE CORNER	(W6) WINDOW WALL TYPE F VISION (W-F) WINDOW WALL TYPE F SPANDREL (W-F) WINDOW WALL TYPE F W VENT	(O1) WINDOW OVERRUN - VGLA REFER TO A-H-12
(A7) GLAZING - SEE GLAZING TYPES A-H-12	(P7) PRECAST LIGHT COLOURED SANDRILATED (PC-L) PRECAST LIGHT CORNER PANEL (PC-L) PRECAST LIGHT SINGLE WYTHE CORNER	(W7) WINDOW WALL TYPE G VISION (W-G) WINDOW WALL TYPE G SPANDREL (W-G) WINDOW WALL TYPE G W VENT	(M1) CUSTOM PREFINISHED METAL PANEL
(A8) GLAZING - SEE GLAZING TYPES A-H-12	(P8) PRECAST DARK COLOURED SANDRILATED (PC-D) PRECAST DARK CORNER PANEL (PC-D) PRECAST DARK SINGLE WYTHE CORNER	(W8) WINDOW WALL TYPE H VISION (W-H) WINDOW WALL TYPE H SPANDREL (W-H) WINDOW WALL TYPE H W VENT	(L2) ALUM PREFINISHED LOUVER
(A9) GLAZING - SEE GLAZING TYPES A-H-12	(P9) PRECAST LIGHT COLOURED SANDRILATED (PC-L) PRECAST LIGHT CORNER PANEL (PC-L) PRECAST LIGHT SINGLE WYTHE CORNER	(W9) WINDOW WALL TYPE I VISION (W-I) WINDOW WALL TYPE I SPANDREL (W-I) WINDOW WALL TYPE I W VENT	(S1) CUSTOM PREFINISHED STEEL LOUVER
(A10) GLAZING - SEE GLAZING TYPES A-H-12	(P10) PRECAST DARK COLOURED SANDRILATED (PC-D) PRECAST DARK CORNER PANEL (PC-D) PRECAST DARK SINGLE WYTHE CORNER	(W10) WINDOW WALL TYPE J VISION (W-J) WINDOW WALL TYPE J SPANDREL (W-J) WINDOW WALL TYPE J W VENT	(B1) SOFFIT
(A11) GLAZING - SEE GLAZING TYPES A-H-12	(P11) PRECAST LIGHT COLOURED SANDRILATED (PC-L) PRECAST LIGHT CORNER PANEL (PC-L) PRECAST LIGHT SINGLE WYTHE CORNER	(W11) WINDOW WALL TYPE K VISION (W-K) WINDOW WALL TYPE K SPANDREL (W-K) WINDOW WALL TYPE K W VENT	(M2) BARRIER-FREE MONUMENT
(A12) GLAZING - SEE GLAZING TYPES A-H-12	(P12) PRECAST DARK COLOURED SANDRILATED (PC-D) PRECAST DARK CORNER PANEL (PC-D) PRECAST DARK SINGLE WYTHE CORNER	(W12) WINDOW WALL TYPE L VISION (W-L) WINDOW WALL TYPE L SPANDREL (W-L) WINDOW WALL TYPE L W VENT	(C1) EXPOSED CONCRETE COLUMNS
(A13) GLAZING - SEE GLAZING TYPES A-H-12	(P13) PRECAST LIGHT COLOURED SANDRILATED (PC-L) PRECAST LIGHT CORNER PANEL (PC-L) PRECAST LIGHT SINGLE WYTHE CORNER	(W13) WINDOW WALL TYPE M VISION (W-M) WINDOW WALL TYPE M SPANDREL (W-M) WINDOW WALL TYPE M W VENT	(F1) PREFINISHED METAL FLASHING
(A14) GLAZING - SEE GLAZING TYPES A-H-12	(P14) PRECAST DARK COLOURED SANDRILATED (PC-D) PRECAST DARK CORNER PANEL (PC-D) PRECAST DARK SINGLE WYTHE CORNER	(W14) WINDOW WALL TYPE N VISION (W-N) WINDOW WALL TYPE N SPANDREL (W-N) WINDOW WALL TYPE N W VENT	(G1) GALVANIZED METAL GUARD RAIL
(A15) GLAZING - SEE GLAZING TYPES A-H-12	(P15) PRECAST LIGHT COLOURED SANDRILATED (PC-L) PRECAST LIGHT CORNER PANEL (PC-L) PRECAST LIGHT SINGLE WYTHE CORNER	(W15) WINDOW WALL TYPE O VISION (W-O) WINDOW WALL TYPE O SPANDREL (W-O) WINDOW WALL TYPE O W VENT	(L3) ALUM PREFINISHED LOUVER

KUWABARA PAYNE MCKENNA BLUMBERG | HUGHES CONDON MARLER ARCHITECTS
 Architects in Joint Venture
 3rd Floor, 322 King Street West
 Toronto, Ontario
 M5V 1J2 Canada
 T 416.577.5104
 F 416.556.5840
 Suite 300 - 1508 West 2nd Avenue
 Vancouver, British Columbia
 V6J 1H2 Canada
 T 604.732.6620
 F 604.732.6695

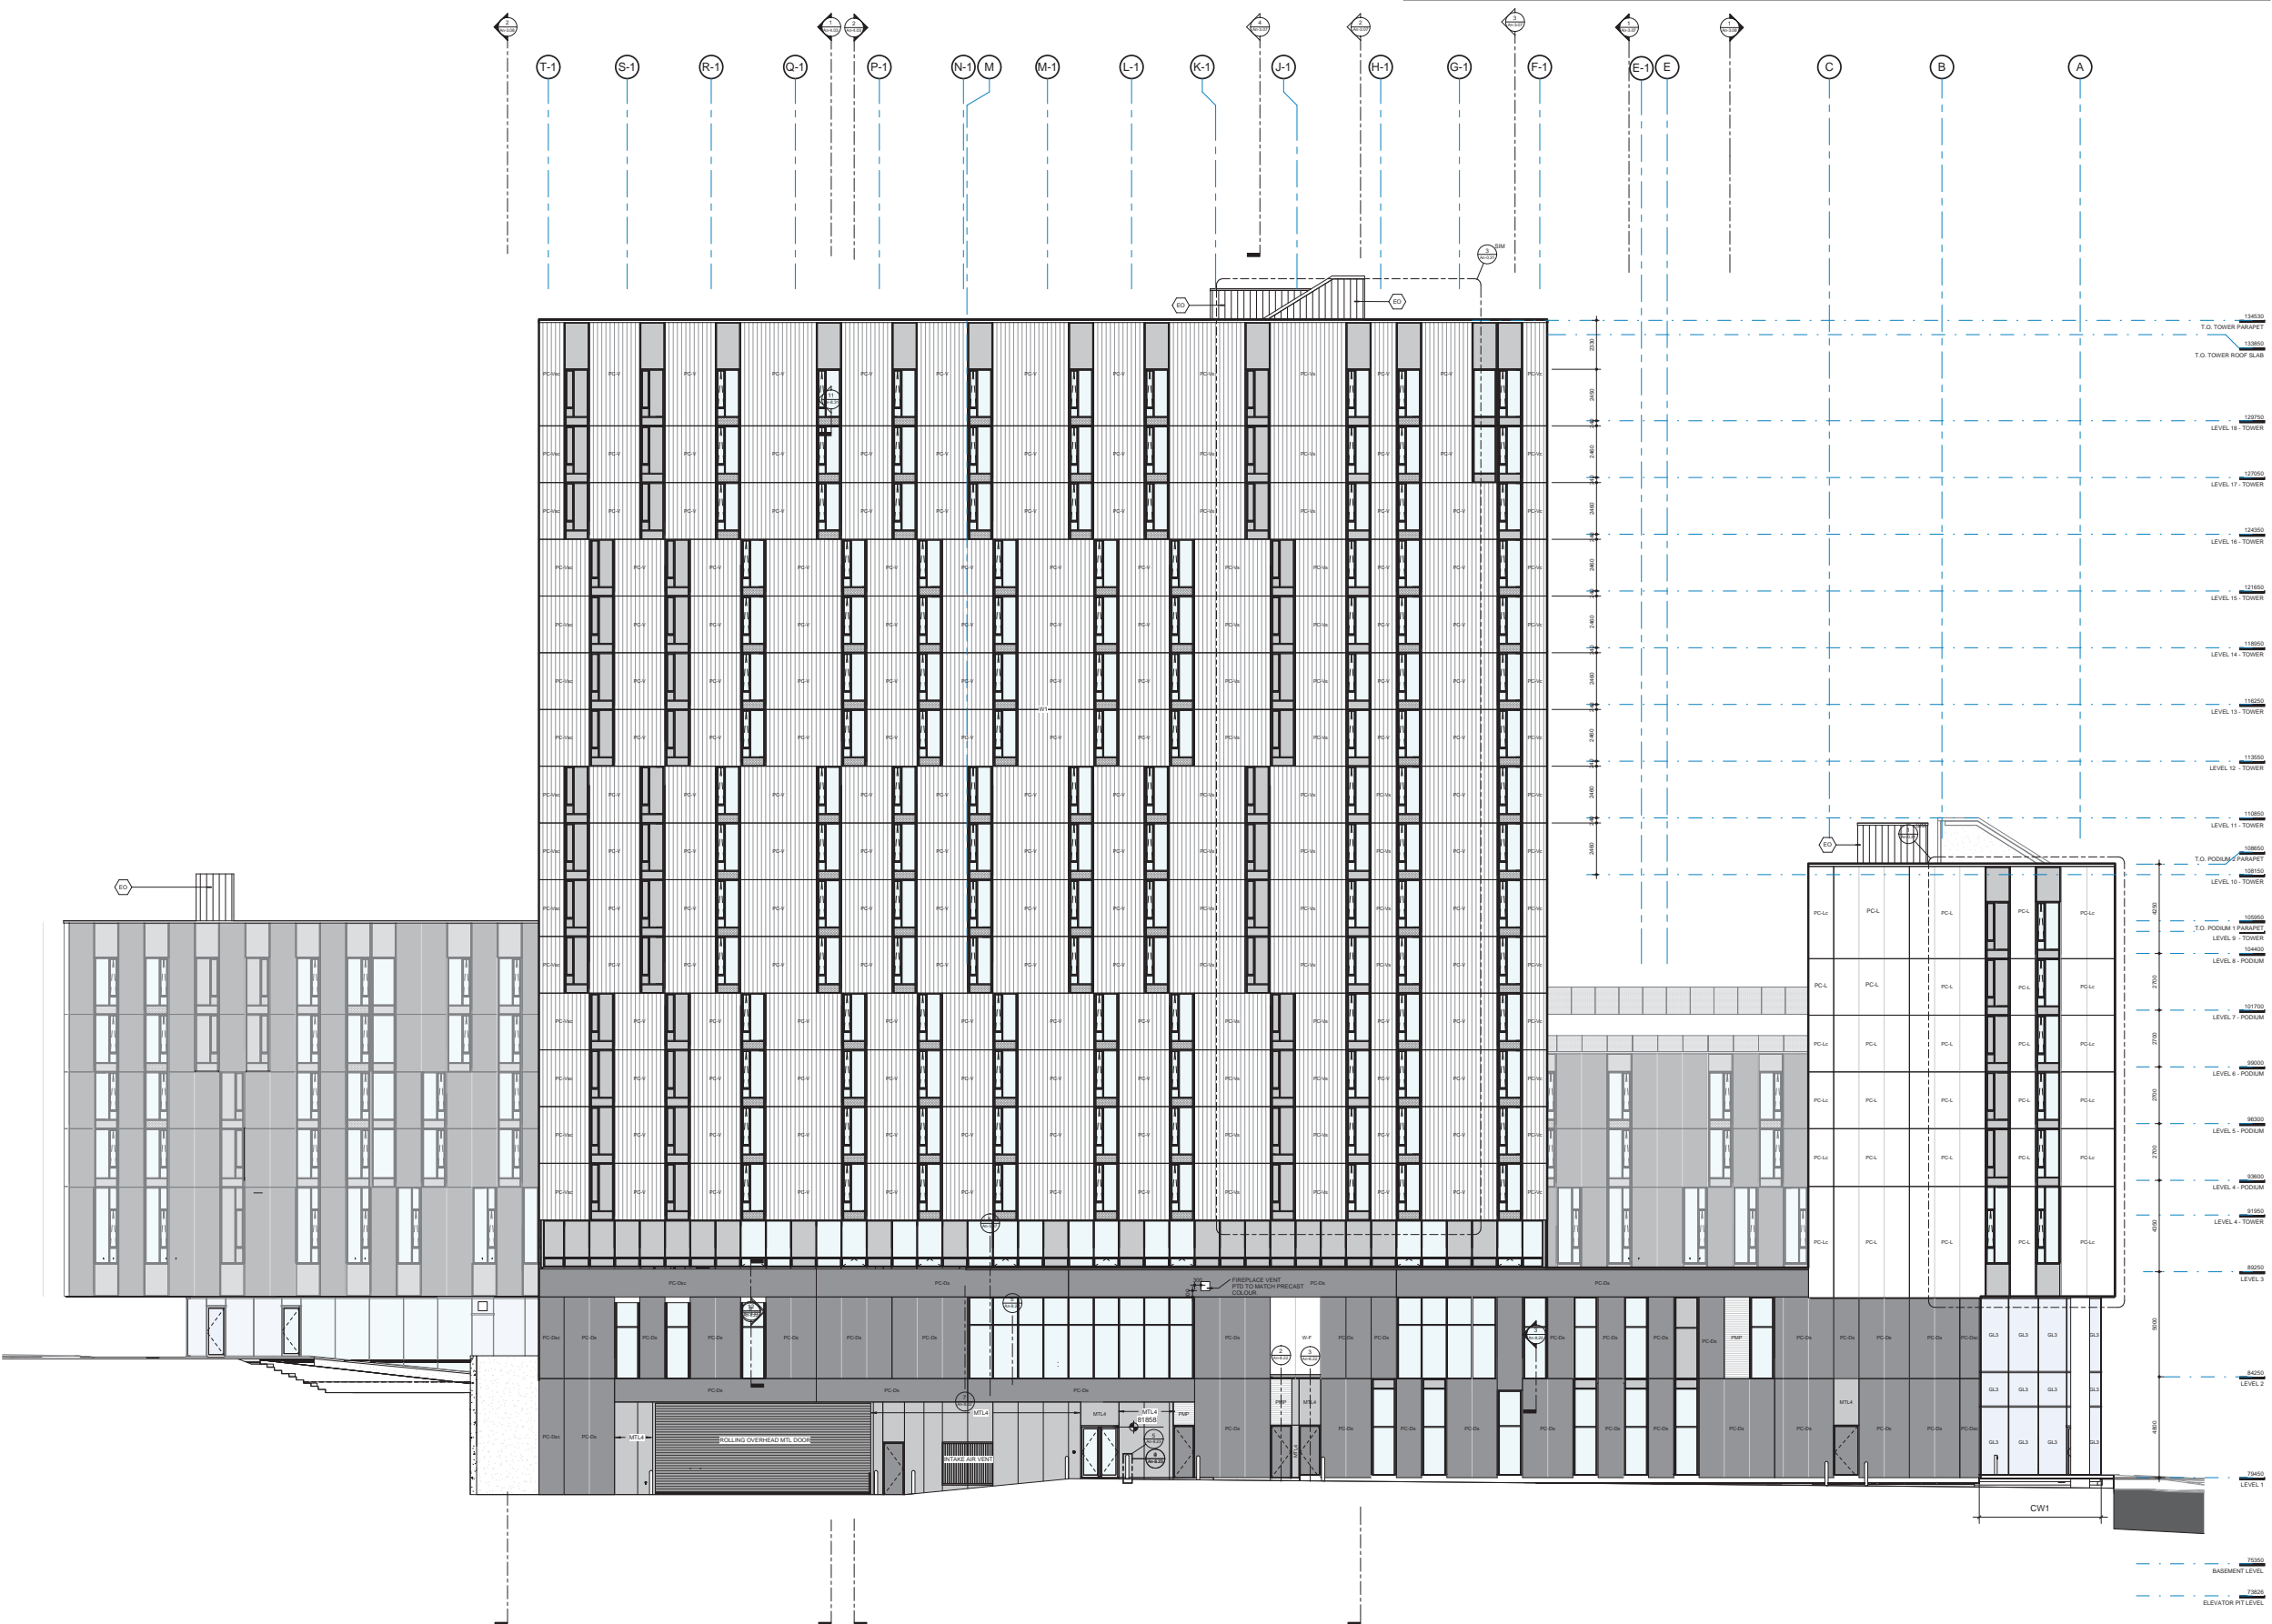

Copyright reserved. These drawings and the design contained therein or which may be derived therefrom, and all of them remain the exclusive property of Kuwabara Payne McKenna Blumberg | Hughes Condon Marler Architects | Architects in joint venture. Kuwabara Payne McKenna Blumberg | Hughes Condon Marler Architects | Architects in joint venture holds the copyright and ownership in the said drawings, which cannot be used for any purpose without the express written consent of Kuwabara Payne McKenna Blumberg | Hughes Condon Marler Architects | Architects in joint venture.

No.	ISSUES	DATE
1	50% DESIGN DEVELOPMENT	DEC 14, 2012
2	100% DESIGN DEVELOPMENT	AUG 16, 2013
3	100% CD - CLIENT APPROVAL	SEPT 16, 2013
4	50% WORKING DRAWINGS	OCT 23, 2013
5	ADVANCE TENDER PACKAGE	NOV 06, 2013
6	DP RESUBMISSION	NOV 08, 2013

ISSUED FOR DEVELOPMENT PERMIT RESUBMISSION

UBC PONDEROSA COMMONS PHASE 2 NORTH

The University of British Columbia
 University Boulevard and West Mall,
 Vancouver, B.C.

Sheet Title
NORTH ELEVATION

Job No. 1040 | 1024
 Issue Date Nov 8, 2013
 Scale 1 : 100


An-3.03

EXTERIOR MATERIALS LEGEND:

GL1	GLAZING - SEE GLAZING TYPES A-H-12	PC-V	PRECAST DARK COLOURED VERTICAL PATTERN (PC-V) DARK VERT CORNER PANEL (PC-V) DARK VERT SINGLE W/ THE PANEL	W-A	WINDOW WALL TYPE A VISION (W-A) WINDOW WALL TYPE A SPANDREL (W-A) WINDOW WALL TYPE A W/ VENT	W-G	WINDOW WALL TYPE G VISION	SL	CUSTOM PREFINISHED STEEL LOUVER
GL2	GLAZING - SEE GLAZING TYPES A-H-12	PC-H	PRECAST DARK COLOURED HORIZONTAL PATTERN (PC-H) DARK HORIZ CORNER PANEL (PC-H) DARK HORIZ SINGLE W/ THE PANEL	W-B	WINDOW WALL TYPE B VISION (W-B) WINDOW WALL TYPE B SPANDREL (W-B) WINDOW WALL TYPE B W/ VENT	W-H	WINDOW WALL TYPE H VISION	SC	SCOFFIT
GL3	GLAZING - SEE GLAZING TYPES A-H-12	PC-C	PRECAST DARK COLOURED CORNER PANEL (PC-C) PRECAST DARK CORNER PANEL (PC-C) PRECAST DARK SINGLE W/ THE PANEL (PC-C) PRECAST DARK SINGLE W/ THE CORNER	W-D	WINDOW WALL TYPE D VISION (W-D) WINDOW WALL TYPE D SPANDREL (W-D) WINDOW WALL TYPE D W/ VENT	W-J	WINDOW WALL TYPE J VISION	EC	EXPOSED CONCRETE COLUMN
GL4	GLAZING - SEE GLAZING TYPES A-H-12	PC-L	PRECAST LIGHT COLOURED LANTERNATED (PC-L) PRECAST LIGHT CORNER PANEL (PC-L) PRECAST LIGHT SINGLE W/ THE PANEL (PC-L) PRECAST LIGHT SINGLE W/ THE CORNER	W-E	WINDOW WALL TYPE E VISION (W-E) WINDOW WALL TYPE E SPANDREL (W-E) WINDOW WALL TYPE E W/ VENT	AL	ALUM PREFINISHED LETTERS	EP	EXPOSED METAL FLASHING
GL5	GLAZING - SEE GLAZING TYPES A-H-12	PC-S	PRECAST DARK COLOURED SINGLE W/ THE CORNER (PC-S) PRECAST DARK SINGLE W/ THE CORNER	W-F	WINDOW WALL TYPE F VISION (W-F) WINDOW WALL TYPE F SPANDREL (W-F) WINDOW WALL TYPE F W/ VENT	CO	ELEVATOR OVERRUN - WGL REFER TO A-H-12	GR	GALVANIZED METAL GUARD RAIL
GL6	GLAZING - SEE GLAZING TYPES A-H-12	PC-S	PRECAST DARK COLOURED SINGLE W/ THE CORNER (PC-S) PRECAST DARK SINGLE W/ THE CORNER			CP	CUSTOM PERFORATED METAL PANEL	AL	ALUM PREFINISHED LOUVER

NOTE: FOR SPANDREL WINDOW TYPES, THESE SHALL BE NO OPERABLE HARDWARE. FOR OPERABLE WINDOW LOCATIONS, REFER TO ELEVATIONS.

KUWABARA PAYNE MCKENNA BLUMBERG | HUGHES CONDON MARLER ARCHITECTS
 Architects in Joint Venture
 3rd Floor, 322 King Street West
 Toronto, Ontario
 M5V 1J2 Canada
 T 416.977.5104
 F 416.588.5840
 Suite 300 - 1508 West 2nd Avenue
 Vancouver, British Columbia
 V6J 1H2 Canada
 T 604.732.6620
 F 604.732.6695

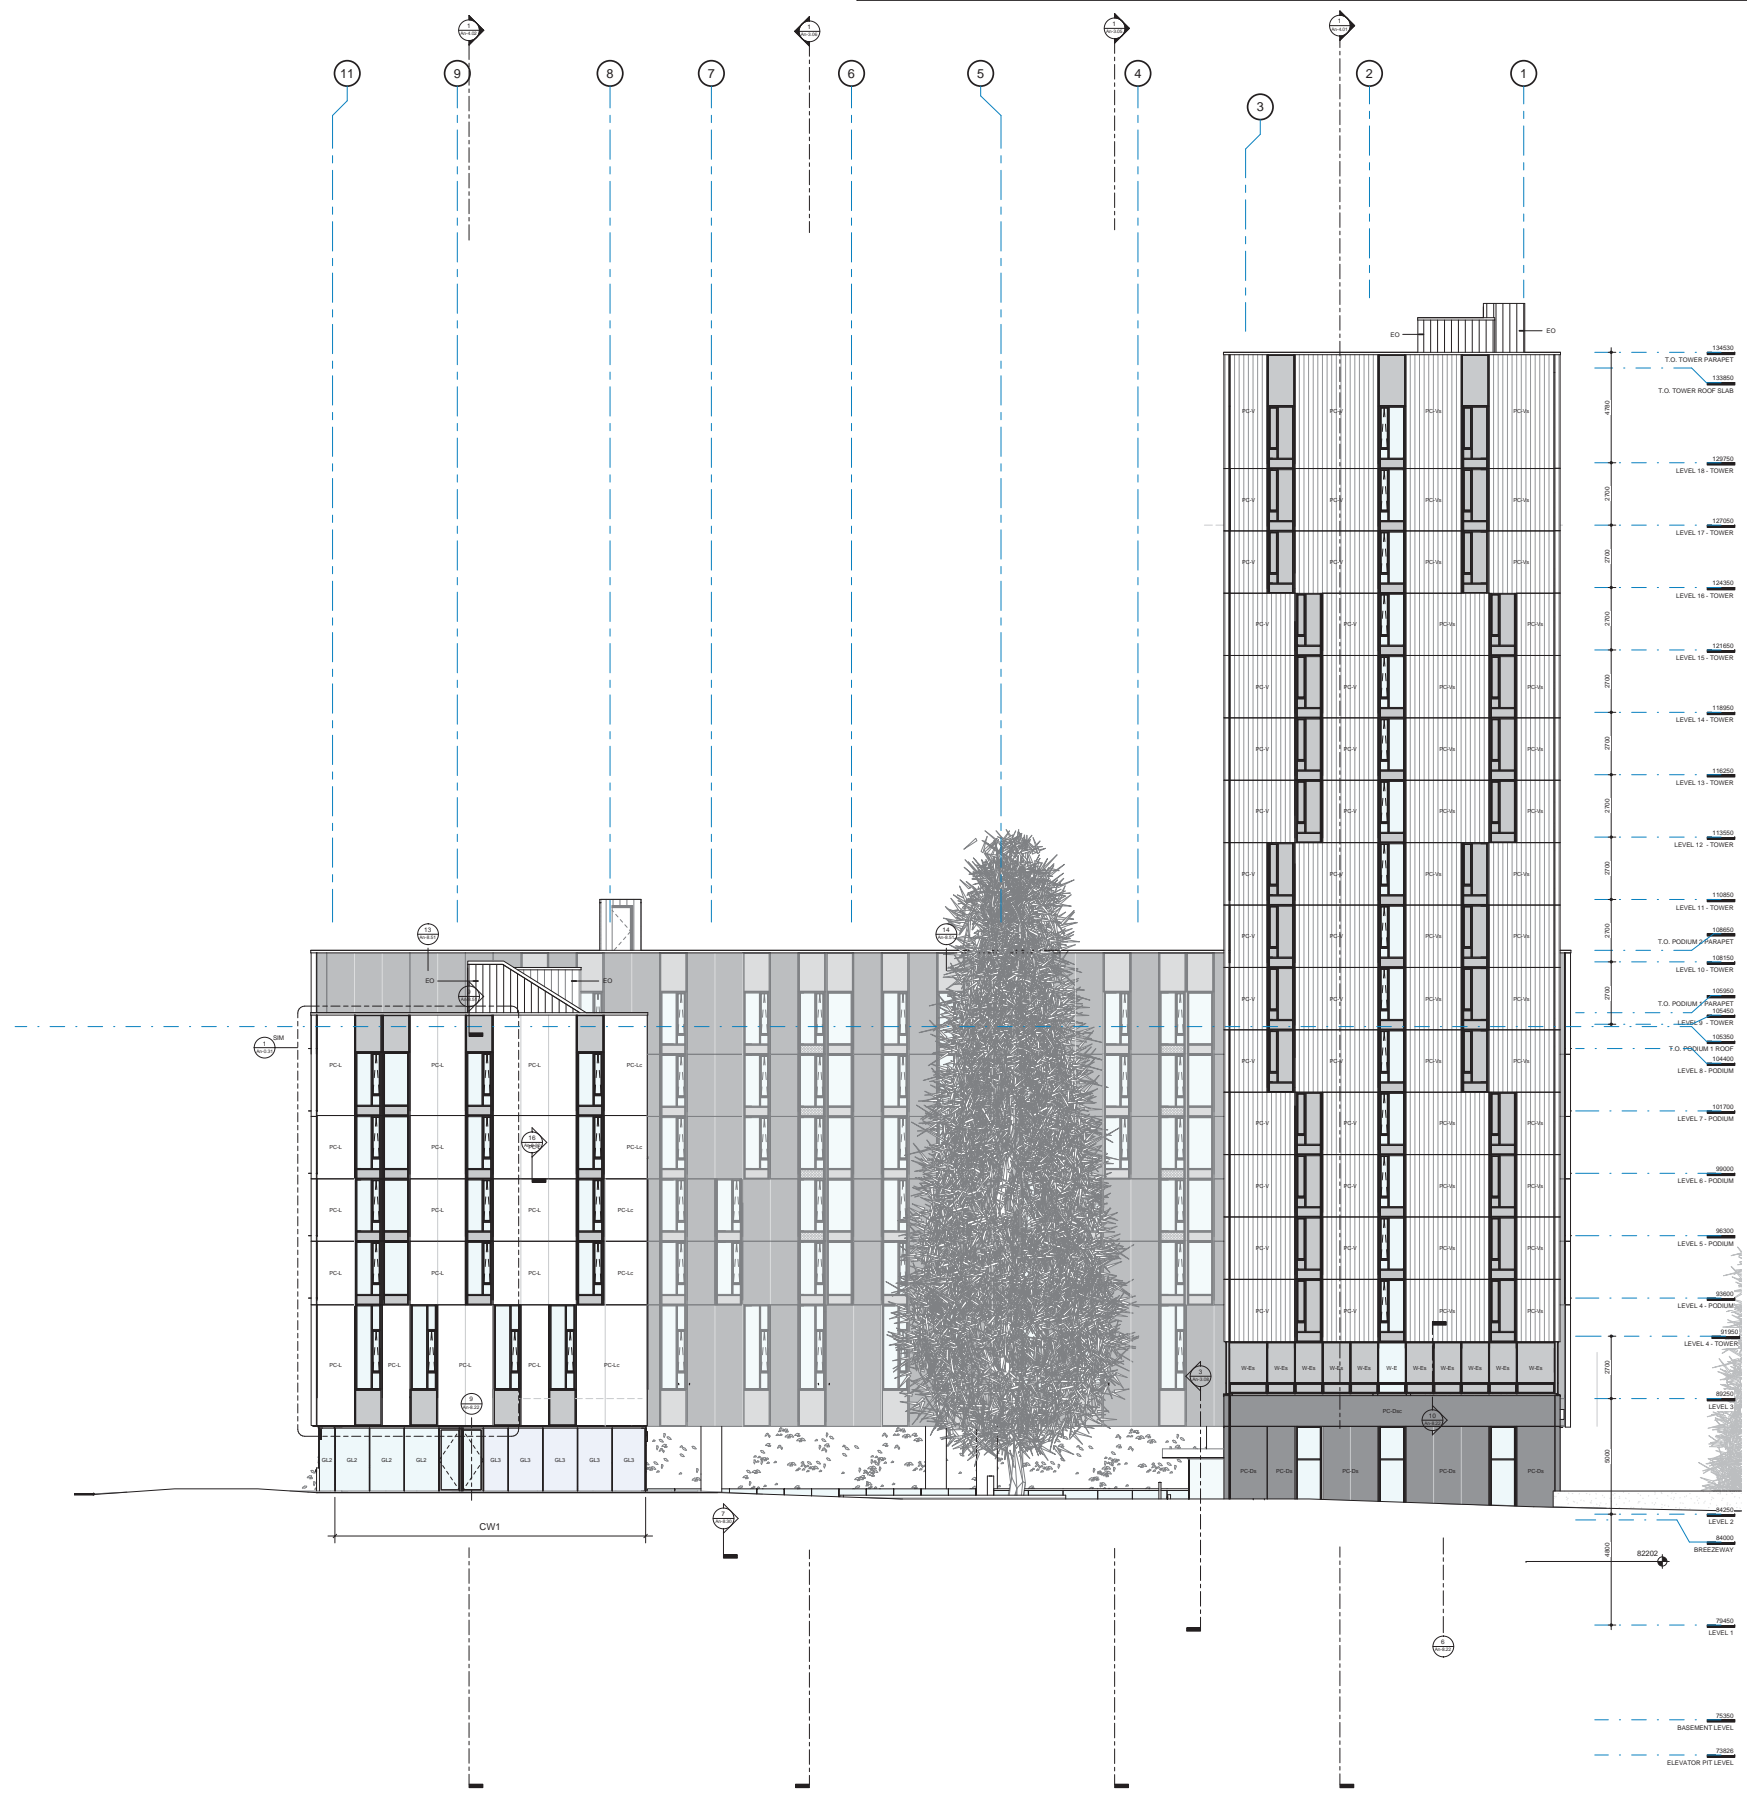

Copyright reserved. These drawings and the design contained therein or which may be viewed, reproduced, and all other items remain the exclusive property of Kuwabara Payne McKenna Blumberg | Hughes Condon Marler Architects | Architects in joint venture. Kuwabara Payne McKenna Blumberg | Hughes Condon Marler Architects | Architects in joint venture holds the copyright and ownership in the said drawings, which cannot be used for any purpose without the express written consent of Kuwabara Payne McKenna Blumberg | Hughes Condon Marler Architects | Architects in joint venture.

No.	ISSUES	DATE
1	50% DESIGN DEVELOPMENT	DEC 14, 2012
2	100% DESIGN DEVELOPMENT	AUG 14, 2013
3	100% DD - CLIENT APPROVAL	SEPT 20, 2013
4	50% WORKING DRAWINGS	OCT 23, 2013
5	ADVANCE TENDER PACKAGE	NOV 08, 2013
6	DP RESUBMISSION	NOV 08, 2013

ISSUED FOR DEVELOPMENT PERMIT RESUBMISSION

UBC PONDEROSA COMMONS PHASE 2 NORTH

The University of British Columbia
 University Boulevard and West Mall,
 Vancouver, B.C.

Sheet Title
EAST ELEVATION

Job No. 1040 | 1024
 Issue Date Nov 8, 2013
 Scale 1 : 100

An-3.04

EXTERIOR MATERIALS LEGEND:

(A-1) GLAZING - SEE GLAZING TYPES A-6-12	(C-1) PRECAST DARK COLOURED VERTICAL PATTERN (PC-V) DARK VERT. CORNER PANEL (PC-V) DARK VERT. SINGLE WYTHE PANEL (PC-V) PRECAST DARK SINGLE WYTHE CORNER	(I-1) WINDOW WALL TYPE I VISION (W-I) WINDOW WALL TYPE J SPANDREL (W-I) WINDOW WALL TYPE J W VENT	(K-1) WINDOW WALL TYPE K VISION (W-K) WINDOW WALL TYPE L SPANDREL (W-K) WINDOW WALL TYPE L W VENT	(M-1) WINDOW WALL TYPE M VISION (W-M) WINDOW WALL TYPE N SPANDREL (W-M) WINDOW WALL TYPE N W VENT	(O-1) WINDOW WALL TYPE O VISION (W-O) WINDOW WALL TYPE P SPANDREL (W-O) WINDOW WALL TYPE P W VENT	(Q-1) WINDOW WALL TYPE Q VISION (W-Q) WINDOW WALL TYPE R SPANDREL (W-Q) WINDOW WALL TYPE R W VENT	(S-1) WINDOW WALL TYPE S VISION (W-S) WINDOW WALL TYPE T SPANDREL (W-S) WINDOW WALL TYPE T W VENT	(U-1) CUSTOM PREFINISHED STEEL LOUVER
(A-2) GLAZING - SEE GLAZING TYPES A-6-12	(C-2) PRECAST DARK COLOURED SHINGLE-LISTED (PC-D) PRECAST DARK CORNER PANEL (PC-D) PRECAST DARK SINGLE WYTHE PANEL (PC-D) PRECAST DARK SINGLE WYTHE CORNER	(I-2) WINDOW WALL TYPE C VISION (W-C) WINDOW WALL TYPE D SPANDREL (W-C) WINDOW WALL TYPE D W VENT	(I-3) WINDOW WALL TYPE C VISION (W-C) WINDOW WALL TYPE D SPANDREL (W-C) WINDOW WALL TYPE D W VENT	(I-4) WINDOW WALL TYPE D VISION (W-D) WINDOW WALL TYPE E SPANDREL (W-D) WINDOW WALL TYPE E W VENT	(I-5) WINDOW WALL TYPE E VISION (W-E) WINDOW WALL TYPE F SPANDREL (W-E) WINDOW WALL TYPE F W VENT	(I-6) WINDOW WALL TYPE F VISION (W-F) WINDOW WALL TYPE G SPANDREL (W-F) WINDOW WALL TYPE G W VENT	(L-1) ALUM PREFINISHED LETTERS	(V-1) ELEVATOR OVERRUN - WGL REFER TO A-6-12
(A-3) GLAZING - SEE GLAZING TYPES A-6-12	(C-3) PRECAST LIGHT COLOURED SANDBLASTED (PC-L) PRECAST LIGHT CORNER PANEL (PC-L) PRECAST LIGHT SINGLE WYTHE PANEL (PC-L) PRECAST LIGHT SINGLE WYTHE CORNER	(I-7) WINDOW WALL TYPE G VISION (W-G) WINDOW WALL TYPE H SPANDREL (W-G) WINDOW WALL TYPE H W VENT	(I-8) WINDOW WALL TYPE H VISION (W-H) WINDOW WALL TYPE I SPANDREL (W-H) WINDOW WALL TYPE I W VENT	(I-9) WINDOW WALL TYPE I VISION (W-I) WINDOW WALL TYPE J SPANDREL (W-I) WINDOW WALL TYPE J W VENT	(I-10) WINDOW WALL TYPE J VISION (W-J) WINDOW WALL TYPE K SPANDREL (W-J) WINDOW WALL TYPE K W VENT	(I-11) WINDOW WALL TYPE K VISION (W-K) WINDOW WALL TYPE L SPANDREL (W-K) WINDOW WALL TYPE L W VENT	(V-2) ALUM PREFINISHED LETTERS	(V-3) CUSTOM PREFINISHED METAL PANEL
(A-4) GLAZING - SEE GLAZING TYPES A-6-12	(C-4) PRECAST LIGHT COLOURED SANDBLASTED (PC-L) PRECAST LIGHT CORNER PANEL (PC-L) PRECAST LIGHT SINGLE WYTHE PANEL (PC-L) PRECAST LIGHT SINGLE WYTHE CORNER	(I-12) WINDOW WALL TYPE L VISION (W-L) WINDOW WALL TYPE M SPANDREL (W-L) WINDOW WALL TYPE M W VENT	(I-13) WINDOW WALL TYPE M VISION (W-M) WINDOW WALL TYPE N SPANDREL (W-M) WINDOW WALL TYPE N W VENT	(I-14) WINDOW WALL TYPE N VISION (W-N) WINDOW WALL TYPE O SPANDREL (W-N) WINDOW WALL TYPE O W VENT	(I-15) WINDOW WALL TYPE O VISION (W-O) WINDOW WALL TYPE P SPANDREL (W-O) WINDOW WALL TYPE P W VENT	(I-16) WINDOW WALL TYPE P VISION (W-P) WINDOW WALL TYPE Q SPANDREL (W-P) WINDOW WALL TYPE Q W VENT	(V-4) ALUM PREFINISHED LETTERS	(V-5) CUSTOM PREFINISHED METAL PANEL
(A-5) GLAZING - SEE GLAZING TYPES A-6-12	(C-5) PRECAST LIGHT COLOURED SANDBLASTED (PC-L) PRECAST LIGHT CORNER PANEL (PC-L) PRECAST LIGHT SINGLE WYTHE PANEL (PC-L) PRECAST LIGHT SINGLE WYTHE CORNER	(I-17) WINDOW WALL TYPE Q VISION (W-Q) WINDOW WALL TYPE R SPANDREL (W-Q) WINDOW WALL TYPE R W VENT	(I-18) WINDOW WALL TYPE R VISION (W-R) WINDOW WALL TYPE S SPANDREL (W-R) WINDOW WALL TYPE S W VENT	(I-19) WINDOW WALL TYPE S VISION (W-S) WINDOW WALL TYPE T SPANDREL (W-S) WINDOW WALL TYPE T W VENT	(I-20) WINDOW WALL TYPE T VISION (W-T) WINDOW WALL TYPE U SPANDREL (W-T) WINDOW WALL TYPE U W VENT	(I-21) WINDOW WALL TYPE U VISION (W-U) WINDOW WALL TYPE V SPANDREL (W-U) WINDOW WALL TYPE V W VENT	(V-6) ALUM PREFINISHED LETTERS	(V-7) CUSTOM PREFINISHED METAL PANEL

NOTE: FOR SPANDREL WINDOW TYPES, THERE SHALL BE NO OPERABLE HARDWARE. FOR OPERABLE WINDOW LOCATIONS, REFER TO ELEVATIONS.

KUWABARA PAYNE MCKENNA BLUMBERG | HUGHES CONDON MARLER ARCHITECTS
 Architects in Joint Venture
 3rd Floor, 322 King Street West
 Toronto, Ontario
 M5V 1J2 Canada
 T: 416.977.5104
 F: 416.598.5840
 Suite 300 - 1508 West 2nd Avenue
 Vancouver, British Columbia
 V6J 1H2 Canada
 T: 604.732.6620
 F: 604.732.6695



Copyright Reserved. These drawings and the design contained therein or which may be viewed, reproduced, and all in any form remain the exclusive property of Kuwabara Payne McKenna Blumberg | Hughes Condon Marler Architects | Architects in joint venture. Kuwabara Payne McKenna Blumberg | Hughes Condon Marler Architects | Architects in joint venture holds the copyright and ownership in the said drawings, which cannot be used for any purpose without the express written consent of Kuwabara Payne McKenna Blumberg | Hughes Condon Marler Architects | Architects in joint venture.

No.	ISSUES	DATE
1	50% DESIGN DEVELOPMENT	DEC 14, 2012
2	100% DESIGN DEVELOPMENT	AUG 14, 2013
3	100% CD - CLIENT APPROVAL	SEPT 26, 2013
4	50% WORKING DRAWINGS	OCT 23, 2013
5	ADVANCE TENDER PACKAGE	NOV 08, 2013
6	DP RESUBMISSION	NOV 08, 2013

ISSUED FOR DEVELOPMENT PERMIT RESUBMISSION

UBC PONDEROSA COMMONS PHASE 2 NORTH

The University of British Columbia
 University Boulevard and West Mall,
 Vancouver, B.C.

Sheet Title
SOUTH ELEVATION / SECTION - TOWER & LOWER COURTYARD


Job No. 1040 | 1024
 Issue Date Nov 8, 2013
 Scale 1 : 100

An-3.05

EXTERIOR MATERIALS LEGEND:

GL1 GLAZING - SEE GLAZING TYPES A-H-12	PC-VI PRECAST DARK COLOURED VERTICAL PATTERN (PC-VI) DARK VERT CORNER PANEL (PC-VI) DARK VERT SINGLE WYTHE PANEL	W-A WINDOW WALL TYPE A VISION (W-A) WINDOW WALL TYPE A SPANDREL (W-A) WINDOW WALL TYPE A W/ VENT	W-D WINDOW WALL TYPE D VISION (W-D) WINDOW WALL TYPE D VISION	SL1 CUSTOM PREFINISHED STEEL LOUVER
GL2 GLAZING - SEE GLAZING TYPES A-H-12	PC-VII PRECAST DARK COLOURED SHINGLE WYTHE CORNER (PC-VII) PRECAST DARK SINGLE WYTHE CORNER	W-B WINDOW WALL TYPE B VISION (W-B) WINDOW WALL TYPE B SPANDREL (W-B) WINDOW WALL TYPE B W/ VENT	W-E WINDOW WALL TYPE E VISION (W-E) WINDOW WALL TYPE E SPANDREL (W-E) WINDOW WALL TYPE E W/ VENT	SC1 SCOFFIT
GL3 GLAZING - SEE GLAZING TYPES A-H-12	PC-VIII PRECAST DARK COLOURED SHINGLE WYTHE PANEL (PC-VIII) PRECAST DARK SINGLE WYTHE CORNER (PC-VIII) PRECAST DARK SINGLE WYTHE CORNER	W-C WINDOW WALL TYPE C VISION (W-C) WINDOW WALL TYPE C SPANDREL (W-C) WINDOW WALL TYPE C W/ VENT	W-F WINDOW WALL TYPE F VISION (W-F) WINDOW WALL TYPE F SPANDREL (W-F) WINDOW WALL TYPE F SPANDREL	SM1 BARRIER-FREE MONUMENT
GL4 GLAZING - SEE GLAZING TYPES A-H-12	PC-IX PRECAST LIGHT COLOURED SPANDRELATED (PC-IX) PRECAST LIGHT CORNER PANEL (PC-IX) PRECAST LIGHT SINGLE WYTHE PANEL (PC-IX) PRECAST DARK SINGLE WYTHE CORNER	W-D WINDOW WALL TYPE D VISION (W-D) WINDOW WALL TYPE D SPANDREL (W-D) WINDOW WALL TYPE D W/ VENT	AL1 ALUM PREFINISHED LETTERS	EC1 EXPOSED CONCRETE COLUMN
GL5 GLAZING - SEE GLAZING TYPES A-H-12		W-E WINDOW WALL TYPE E VISION (W-E) WINDOW WALL TYPE E SPANDREL (W-E) WINDOW WALL TYPE E W/ VENT	EL1 ELEVATOR OVERRUN - VIDA REFER TO A4-12	EP1 PREFINISHED METAL FLASHING
GL6 GLAZING - SEE GLAZING TYPES A-H-12		W-F WINDOW WALL TYPE F VISION (W-F) WINDOW WALL TYPE F SPANDREL (W-F) WINDOW WALL TYPE F SPANDREL	MP1 CUSTOM PERFORATED METAL PANEL	GR1 GALVANIZED METAL GUARD RAIL
				AL2 ALUM PREFINISHED LOUVER

KUWABARA PAYNE MCKENNA BLUMBERG | HUGHES CONDON MARLER ARCHITECTS
Architects in Joint Venture
3rd Floor, 322 King Street West
Toronto, Ontario
M5V 1J2 Canada
T 416.977.5104
F 416.586.5840
Suite 300 - 1508 West 2nd Avenue
Vancouver, British Columbia
V6J 1H2 Canada
T 604.732.6620
F 604.732.6695

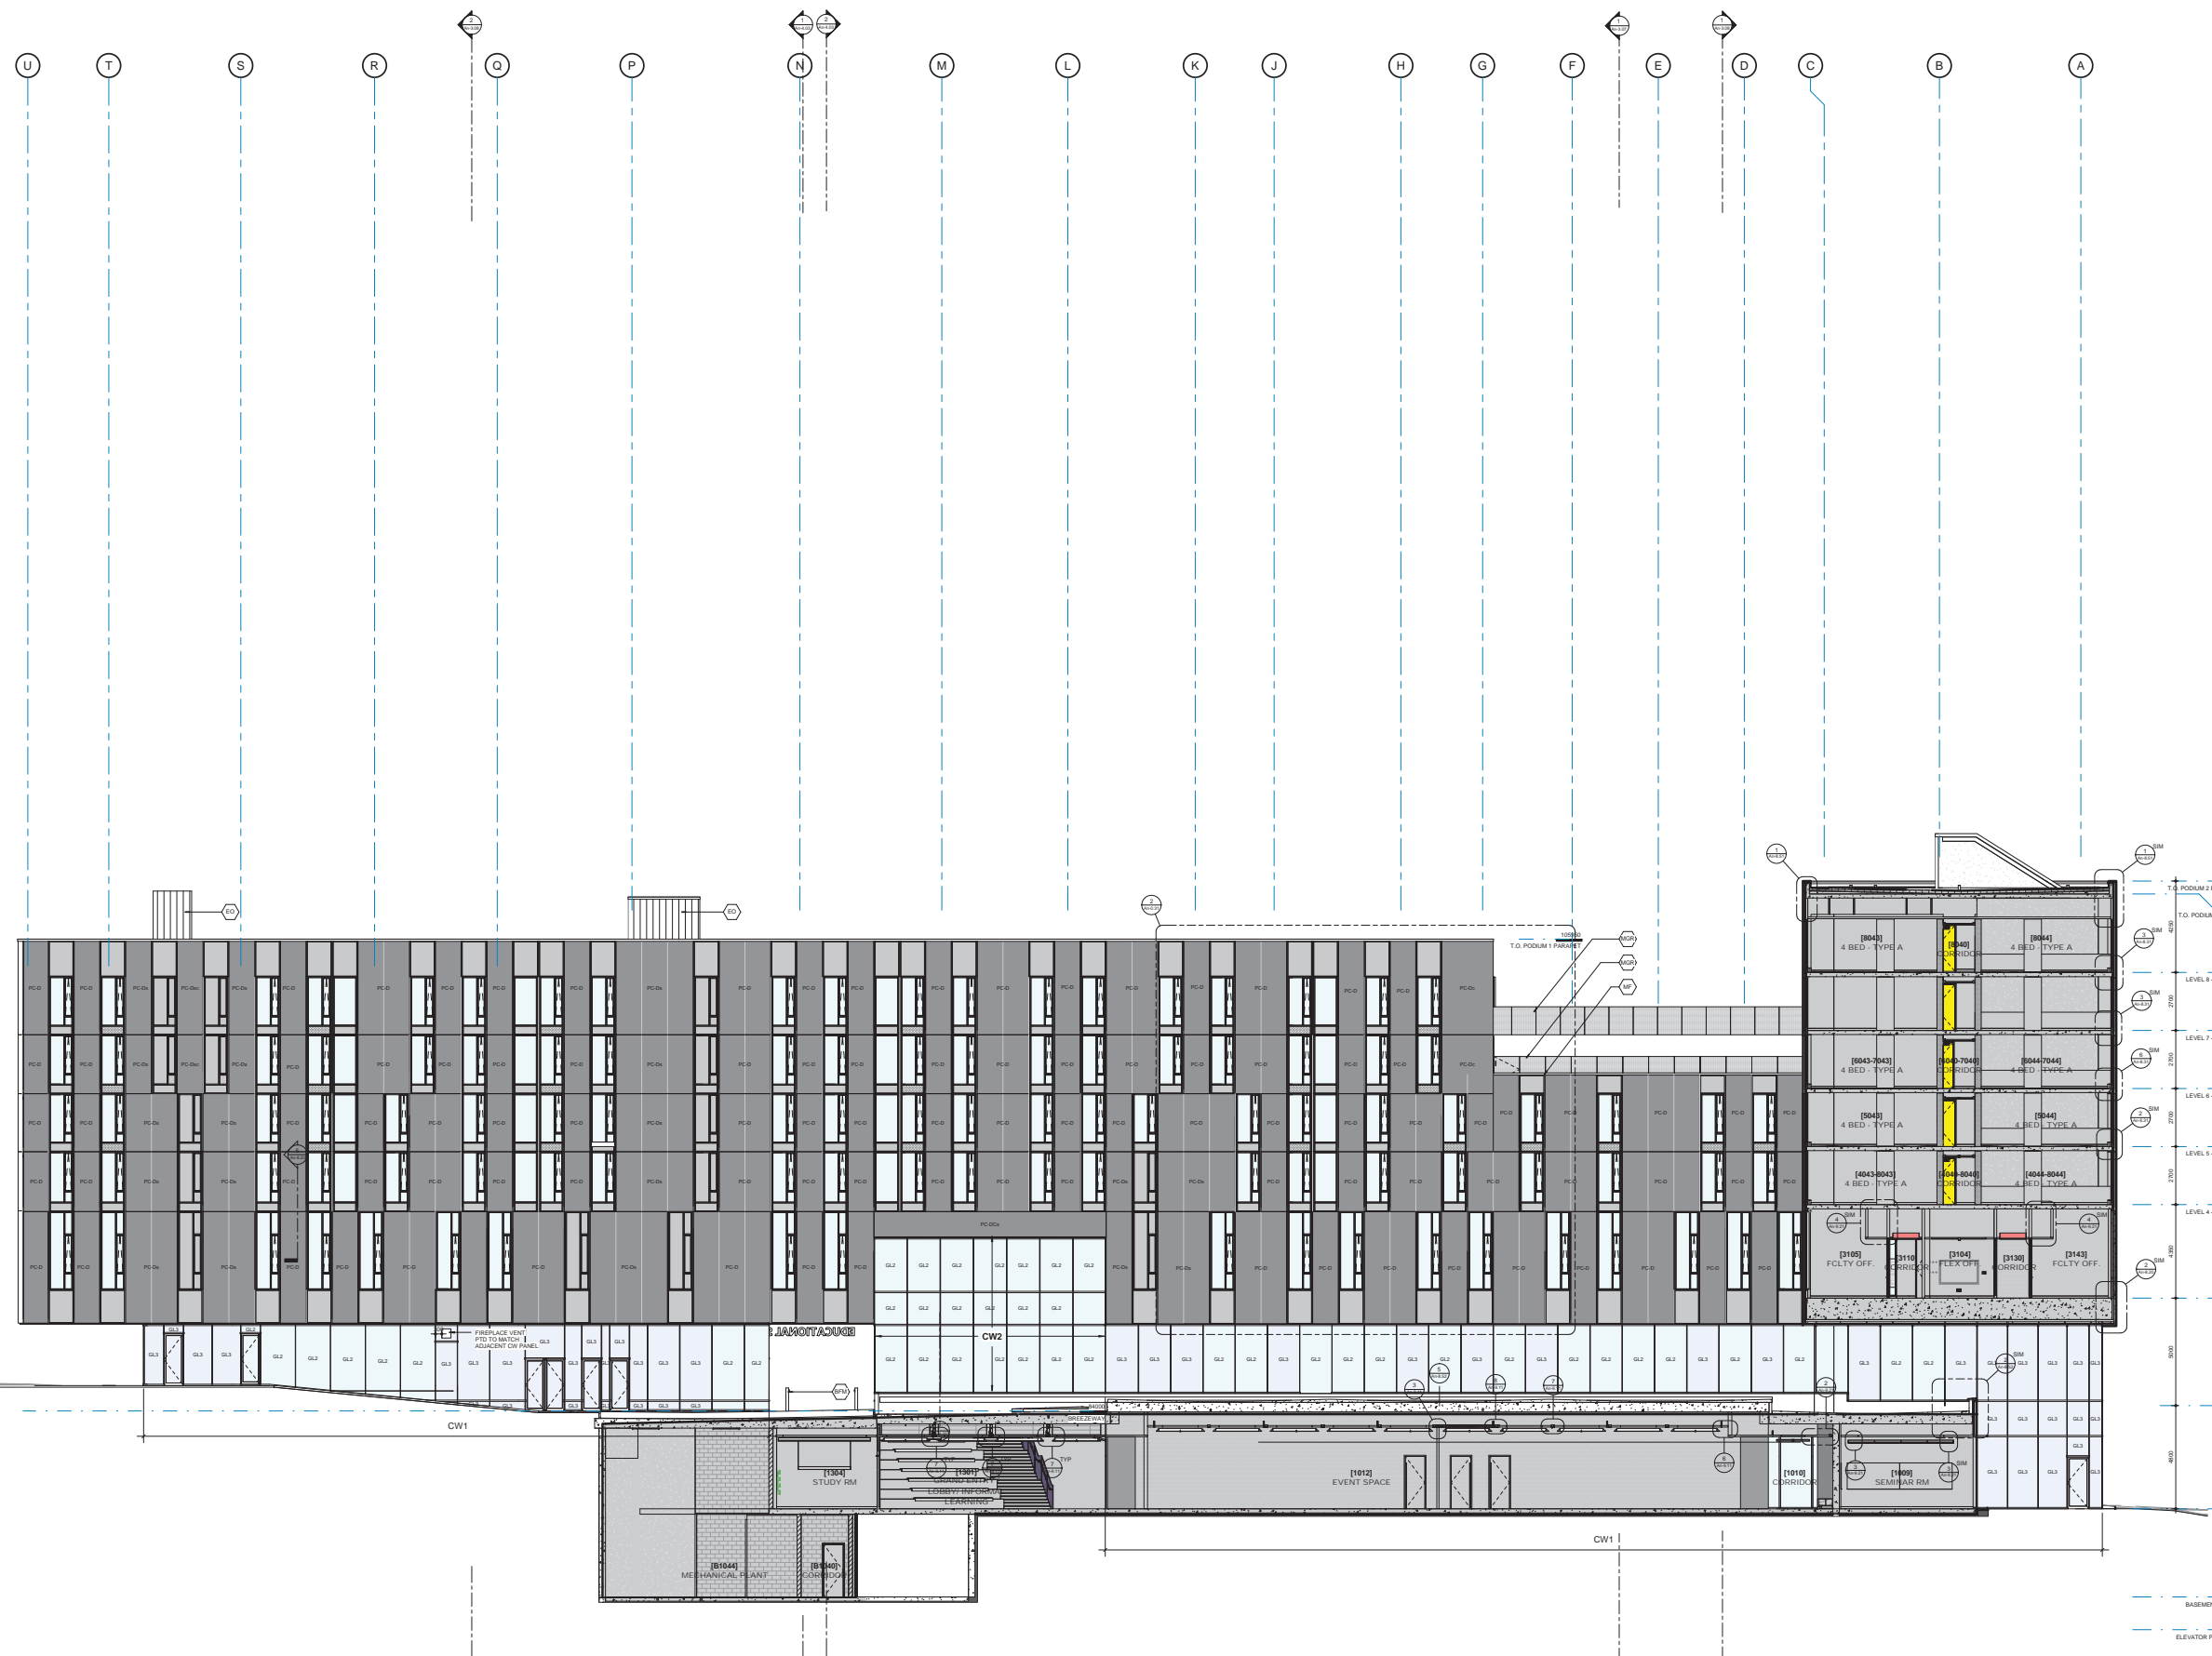

Copyright reserved. These drawings and the design contained therein or which may be viewed, disseminated, and all of them remain the exclusive property of Kuwabara Payne McKenna Blumberg | Hughes Condon Marler Architects | Architects in joint venture. Kuwabara Payne McKenna Blumberg | Hughes Condon Marler Architects | Architects in joint venture hold the copyright and ownership in the said drawings, which cannot be used for any purpose without the express written consent of Kuwabara Payne McKenna Blumberg | Hughes Condon Marler Architects | Architects in joint venture.

NO.	ISSUES	DATE
1	50% DESIGN DEVELOPMENT	DEC 14, 2012
2	100% DESIGN DEVELOPMENT	AUG 14, 2013
3	100% CD - CLIENT APPROVAL	SEPT 26, 2013
4	50% WORKING DRAWINGS	OCT 23, 2013
5	ADVANCE TENDER PACKAGE	NOV 08, 2013
6	DP RESUBMISSION	NOV 08, 2013

ISSUED FOR PERMIT RESUBMISSION


UBC PONDEROSA COMMONS PHASE 2 NORTH

The University of British Columbia
University Boulevard and West Mall,
Vancouver, B.C.


**Sheet Title
NORTH ELEVATION/
SECTION - PODIUM**

Job No. 1040 | 1024
Issue Date Nov 8, 2013
Scale 1 : 100


EXTERIOR MATERIALS LEGEND:			
(G1)	GLAZING - SEE GLAZING TYPES A-H-12	(PC-V)	PRECAST DARK COLOURED VERTICAL PATTERN (PC-V) DARK VERT. CORNER PANEL (PC-V) DARK VERT. SINGLE W/ THE PANEL (PC-V) PRECAST DARK SINGLE W/ THE CORNER
(G2)	GLAZING - SEE GLAZING TYPES A-H-12	(PC-C)	PRECAST DARK COLOURED SANDBLASTED (PC-C) PRECAST DARK CORNER PANEL (PC-C) PRECAST DARK SINGLE W/ THE PANEL (PC-C) PRECAST DARK SINGLE W/ THE CORNER
(G3)	GLAZING - SEE GLAZING TYPES A-H-12	(PC-L)	PRECAST LIGHT COLOURED SANDBLASTED (PC-L) PRECAST LIGHT CORNER PANEL (PC-L) PRECAST LIGHT SINGLE W/ THE PANEL (PC-L) PRECAST LIGHT SINGLE W/ THE CORNER
(G4)	GLAZING - SEE GLAZING TYPES A-H-12	(W-A)	WINDOW WALL TYPE A VISION (W-A) WINDOW WALL TYPE A SPANDREL (W-A) WINDOW WALL TYPE A w/ VENT
(G5)	GLAZING - SEE GLAZING TYPES A-H-12	(W-B)	WINDOW WALL TYPE B VISION (W-B) WINDOW WALL TYPE B SPANDREL (W-B) WINDOW WALL TYPE B w/ VENT
(G6)	GLAZING - SEE GLAZING TYPES A-H-12	(W-C)	WINDOW WALL TYPE C VISION (W-C) WINDOW WALL TYPE C SPANDREL (W-C) WINDOW WALL TYPE C w/ VENT
(G7)	GLAZING - SEE GLAZING TYPES A-H-12	(W-D)	WINDOW WALL TYPE D VISION (W-D) WINDOW WALL TYPE D SPANDREL (W-D) WINDOW WALL TYPE D w/ VENT
(G8)	GLAZING - SEE GLAZING TYPES A-H-12	(W-E)	WINDOW WALL TYPE E VISION (W-E) WINDOW WALL TYPE E SPANDREL (W-E) WINDOW WALL TYPE E w/ VENT
(G9)	GLAZING - SEE GLAZING TYPES A-H-12	(W-F)	WINDOW WALL TYPE F VISION (W-F) WINDOW WALL TYPE F SPANDREL (W-F) WINDOW WALL TYPE F w/ VENT
(L1)	CUSTOM PREFINISHED STEEL LOUVER	(S1)	SOFFIT
(M1)	ALUM PREFINISHED LETTERS	(E1)	EXPOSED CONCRETE COLLING
(P1)	ELEVATOR OVERRUN - WGL REFER TO A4-0.12	(F1)	PREFINISHED METAL FLASHING
(M2)	CUSTOM PERFORATED METAL PANEL	(G1)	GALVANIZED METAL GUARD RAIL
(L2)	ALUM PREFINISHED LOUVER	(L3)	ALUM PREFINISHED LOUVER

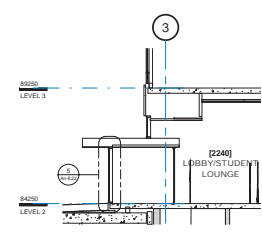

5 WALL SECTION - VESTIBULE
1:100

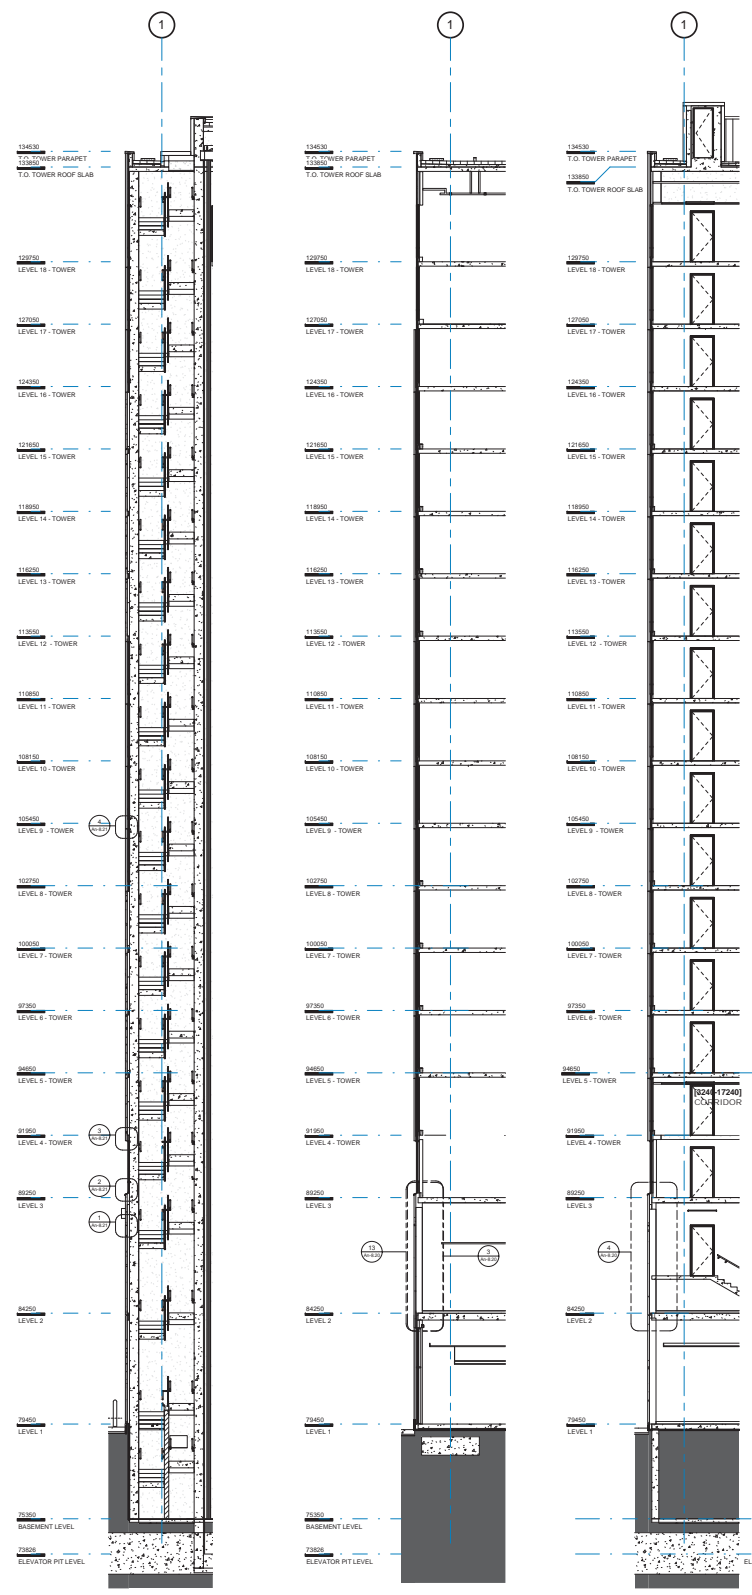

4 WALL SECTION - NORTH TOWER CORE 1:100
 3 WALL SECTION - NORTH TOWER 2 1:100
 2 WALL SECTION - NORTH TOWER 1:100

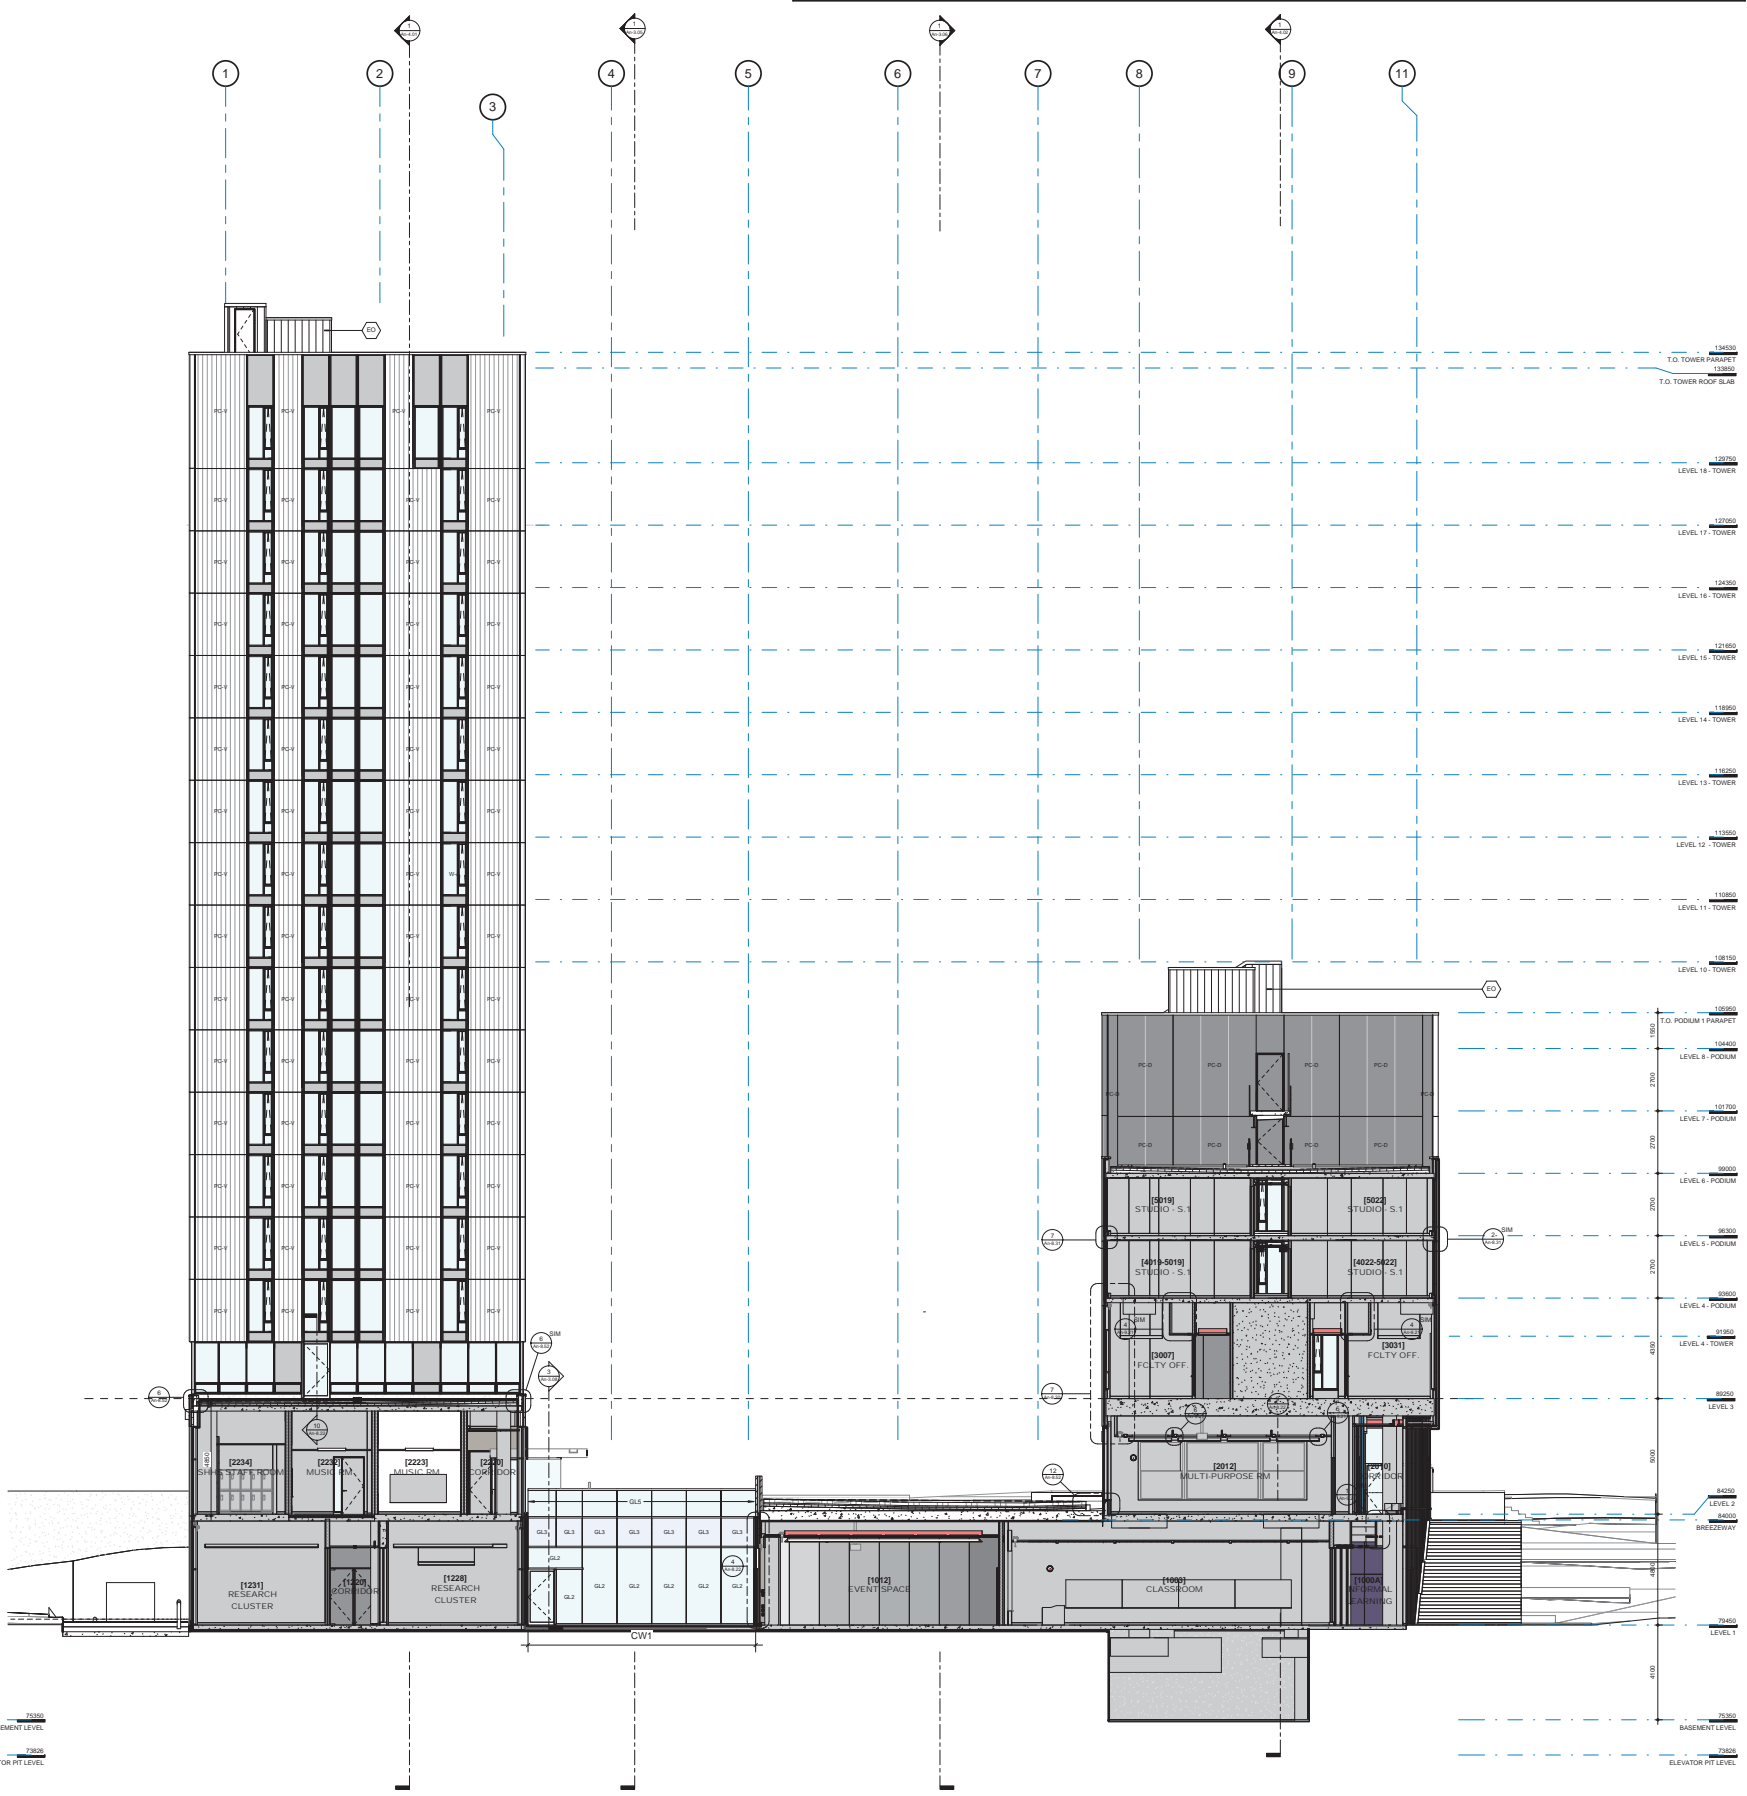

1 BUILDING SECTION - WEST TOWER
1:100

Copyright reserved. These drawings and the design contained therein or which may be derived therefrom, and all of them remain the exclusive property of Kuwabara Payne McKenna Blumberg | Hughes Condon Marler Architects | Architects in joint venture. Kuwabara Payne McKenna Blumberg | Hughes Condon Marler Architects | Architects in joint venture holds the copyright and ownership in the said design, which cannot be used for any purpose without the express written consent of Kuwabara Payne McKenna Blumberg | Hughes Condon Marler Architects | Architects in joint venture.

No.	ISSUES	DATE
1	50% DESIGN DEVELOPMENT	DEC 14, 2012
2	100% DESIGN DEVELOPMENT	AUG 14, 2013
3	100% DD - CLIENT APPROVAL	SEPT 20, 2013
4	50% WORKING DRAWINGS	OCT 23, 2013
5	ADVANCE TENDER PACKAGE	NOV 08, 2013
6	DP RESUBMISSION	NOV 08, 2013

ISSUED FOR DEVELOPMENT PERMIT RESUBMISSION

UBC PONDEROSA COMMONS PHASE 2 NORTH


The University of British Columbia
 University Boulevard and West Mall,
 Vancouver, B.C.

Sheet Title
 WEST ELEVATION/
 SECTION - TOWER


Job No. 1040 | 1024
 Issue Date Nov 8, 2013
 Scale 1:100

EXTERIOR MATERIALS LEGEND:			
(GL-1)	GLAZING - SEE GLAZING TYPES A-6-12	(PC-1)	PRECAST DARK COLOURED VERTICAL PATTERN (PC-1) PRECAST DARK SINGLE WYTHE CORNER
(GL-2)	GLAZING - SEE GLAZING TYPES A-6-12	(PC-2)	PRECAST DARK COLOURED SINGLE WYTHE PANEL (PC-2) PRECAST DARK SINGLE WYTHE CORNER
(GL-3)	GLAZING - SEE GLAZING TYPES A-6-12	(PC-3)	PRECAST DARK COLOURED SANDBLASTED (PC-3) PRECAST DARK SINGLE WYTHE PANEL (PC-3) PRECAST DARK SINGLE WYTHE CORNER
(GL-4)	GLAZING - SEE GLAZING TYPES A-6-12	(PC-4)	PRECAST LIGHT COLOURED SANDBLASTED (PC-4) PRECAST LIGHT CORNER PANEL (PC-4) PRECAST LIGHT SINGLE WYTHE PANEL (PC-4) PRECAST LIGHT SINGLE WYTHE CORNER
(GL-5)	GLAZING - SEE GLAZING TYPES A-6-12	(PC-5)	PRECAST LIGHT COLOURED SANDBLASTED (PC-5) PRECAST LIGHT CORNER PANEL (PC-5) PRECAST LIGHT SINGLE WYTHE PANEL (PC-5) PRECAST LIGHT SINGLE WYTHE CORNER
(GL-6)	GLAZING - SEE GLAZING TYPES A-6-12	(W-1)	WINDOW WALL TYPE A VISION (W-1) WINDOW WALL TYPE A SPANDREL (W-1) WINDOW WALL TYPE A VENT
(GL-7)	GLAZING - SEE GLAZING TYPES A-6-12	(W-2)	WINDOW WALL TYPE B VISION (W-2) WINDOW WALL TYPE B SPANDREL (W-2) WINDOW WALL TYPE B VENT
(GL-8)	GLAZING - SEE GLAZING TYPES A-6-12	(W-3)	WINDOW WALL TYPE C VISION (W-3) WINDOW WALL TYPE C SPANDREL (W-3) WINDOW WALL TYPE C VENT
(GL-9)	GLAZING - SEE GLAZING TYPES A-6-12	(W-4)	WINDOW WALL TYPE D VISION (W-4) WINDOW WALL TYPE D SPANDREL (W-4) WINDOW WALL TYPE D VENT
(GL-10)	GLAZING - SEE GLAZING TYPES A-6-12	(W-5)	WINDOW WALL TYPE E VISION (W-5) WINDOW WALL TYPE E SPANDREL (W-5) WINDOW WALL TYPE E VENT
(GL-11)	GLAZING - SEE GLAZING TYPES A-6-12	(W-6)	WINDOW WALL TYPE F VISION (W-6) WINDOW WALL TYPE F SPANDREL (W-6) WINDOW WALL TYPE F VENT
(W-7)	WINDOW WALL TYPE G VISION	(W-8)	WINDOW WALL TYPE H VISION
(W-9)	WINDOW WALL TYPE I VISION	(W-10)	WINDOW WALL TYPE J VISION
(W-11)	ALUM PREFINISHED LETTERS	(W-12)	ELEVATOR OVERRUN - WGL REFER TO A-6-12
(W-13)	CUSTOM PREFINISHED STEEL LOUVER	(W-14)	ALUM PREFINISHED LOUVER
(S-1)	SOFFIT	(S-2)	BARRIER-FREE MONUMENT
(S-3)	EXPOSED CONCRETE COLUMN	(S-4)	PREFINISHED METAL FLASHING
(S-5)	DALVANIZED METAL GUARD RAIL	(S-6)	ALUM PREFINISHED LOUVER


KUWABARA PAYNE MCKENNA BLUMBERG | HUGHES CONDON MARLER ARCHITECTS
 Architects in Joint Venture
 3rd Floor, 322 King Street West
 Toronto, Ontario
 M5V 1J2 Canada
 T 416.977.5104
 F 416.596.5840
 Suite 300 - 1508 West 2nd Avenue
 Vancouver, British Columbia
 V6J 1H2 Canada
 T 604.732.6620
 F 604.732.6695

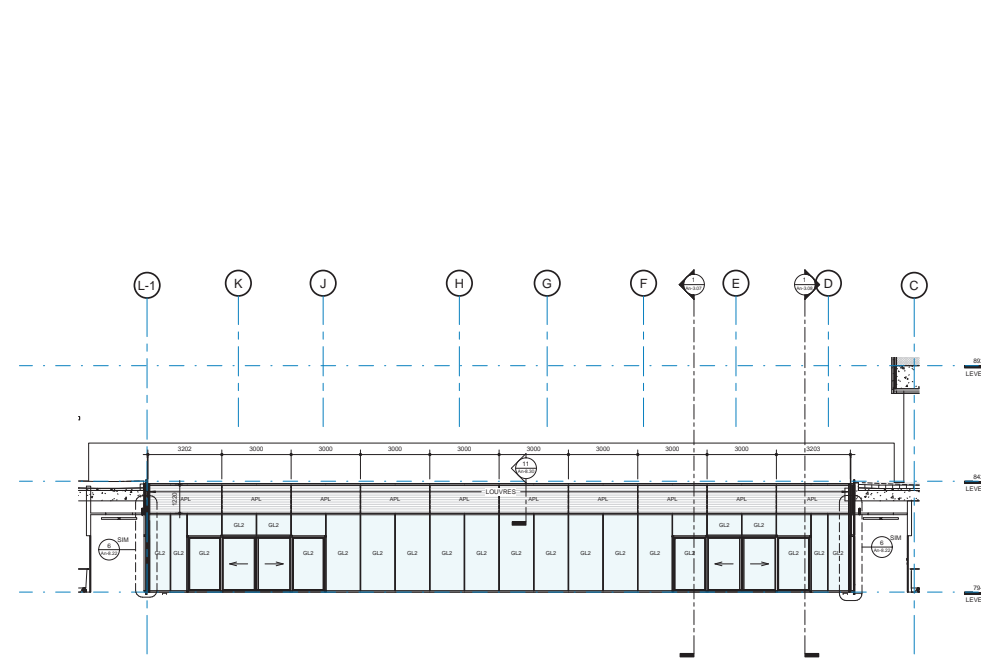

3 BUILDING SECTION - LOWER COURTYARD SOUTH ELEVATION
 1:100

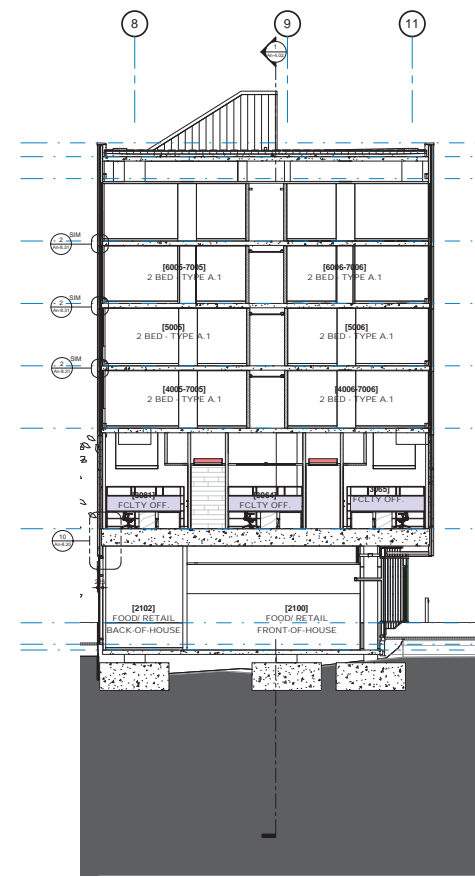

2 BUILDING SECTION - EAST
 1:100

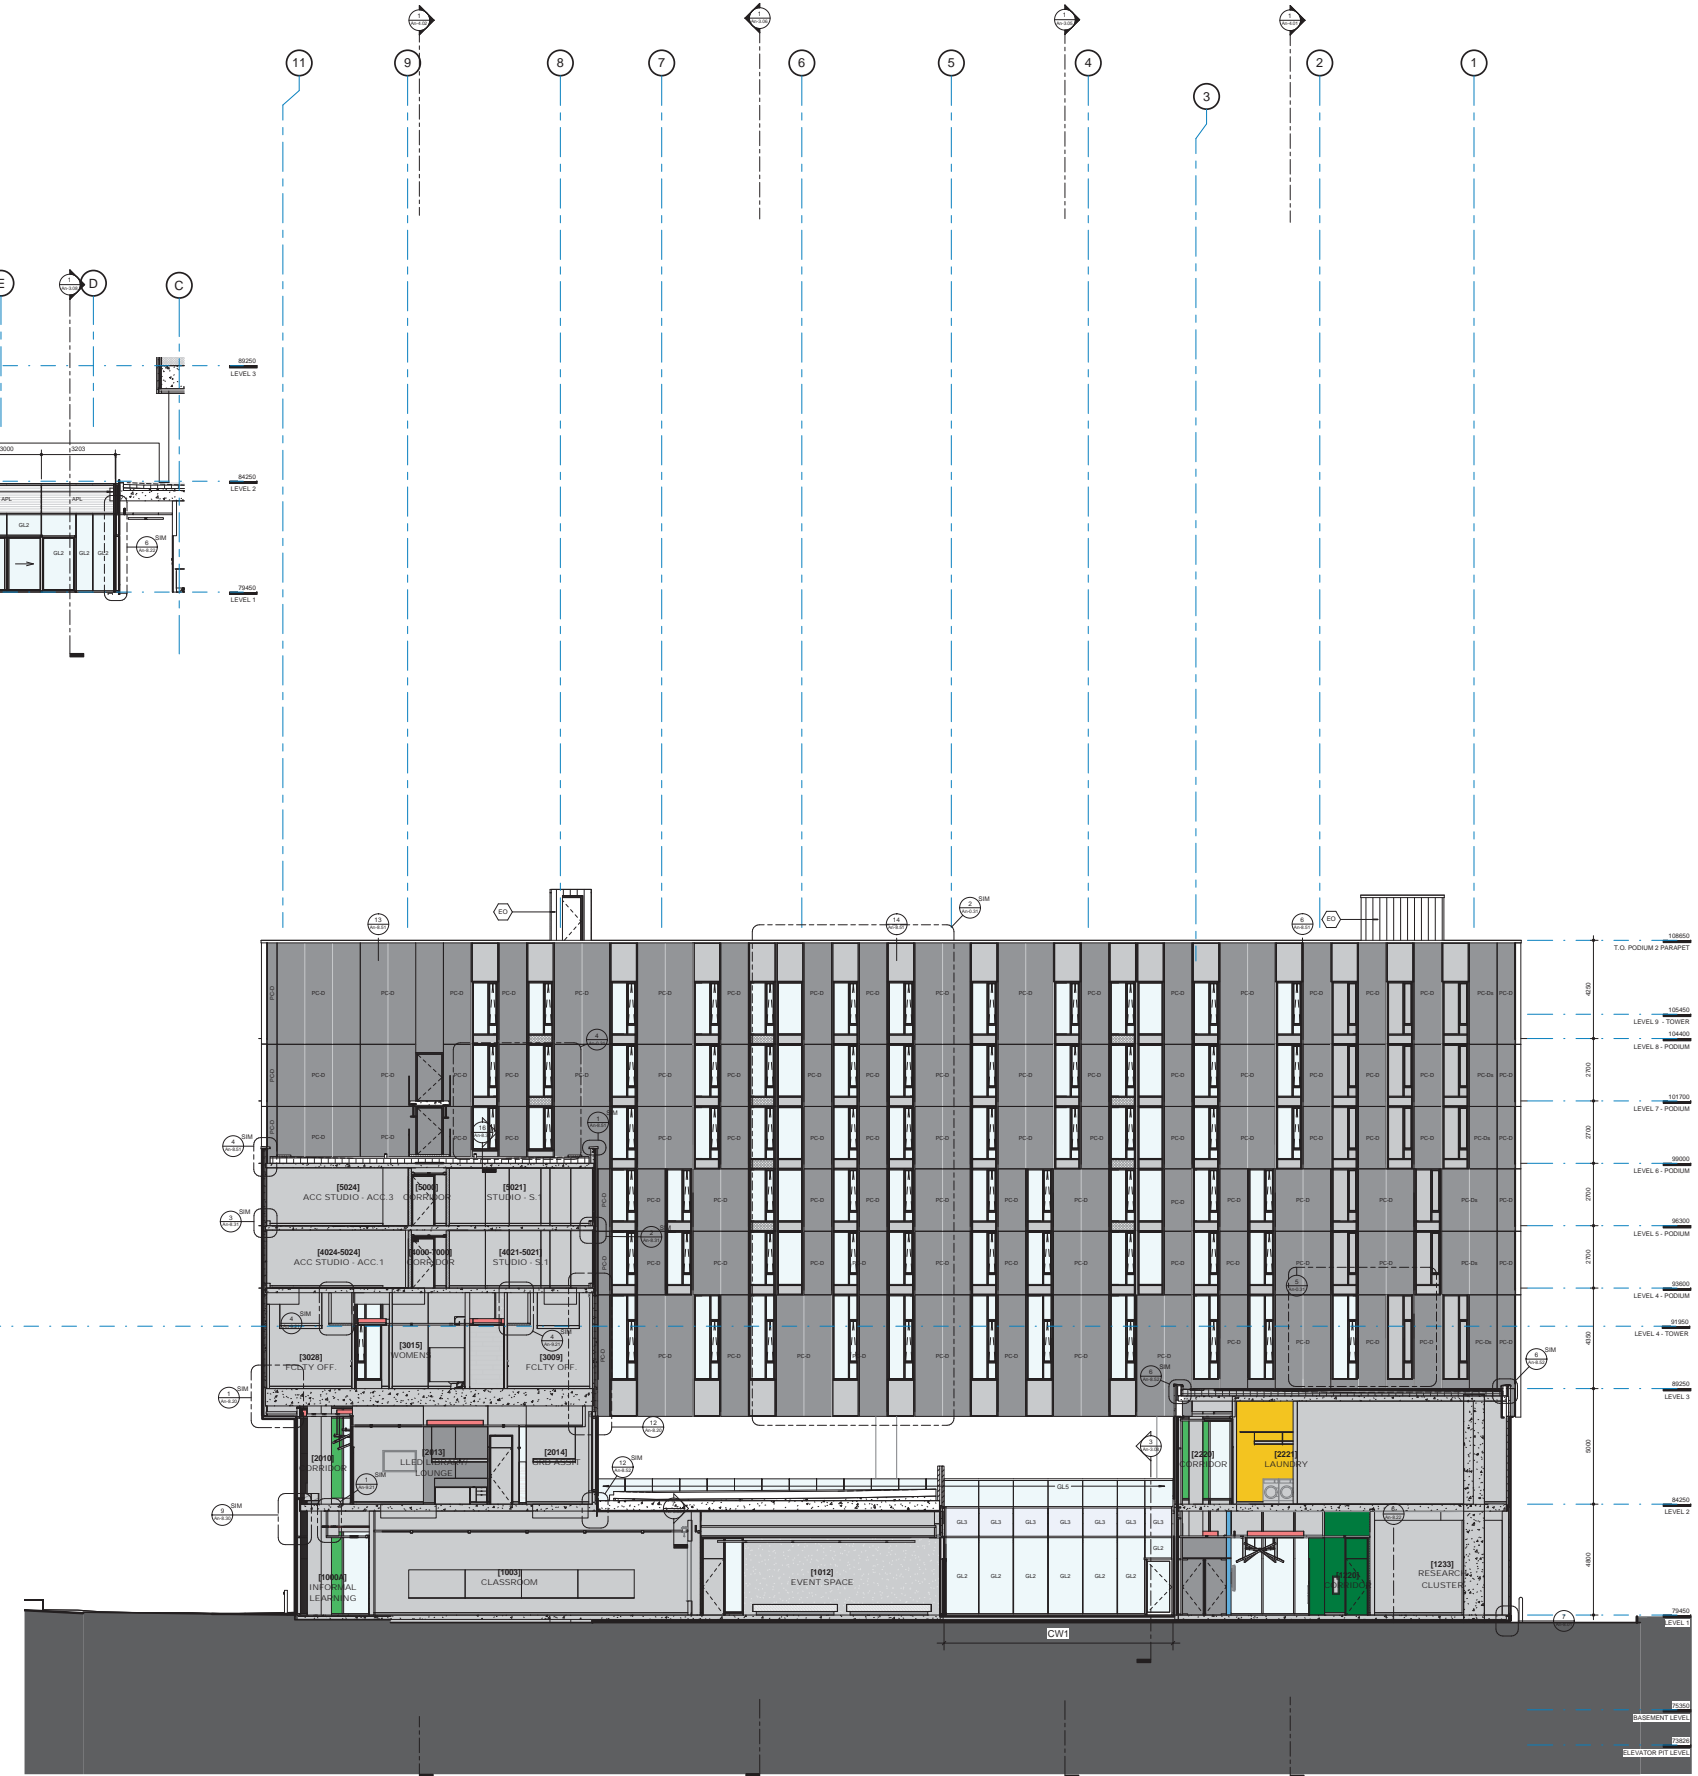

1 BUILDING SECTION - EAST PODIUM
 1:100

Copyright reserved. These drawings and the design contained therein or which may be viewed, reproduced, and all in kind remain the exclusive property of Kuwabara Payne McKenna Blumberg | Hughes Condon Marler Architects | Architects in joint venture. Kuwabara Payne McKenna Blumberg | Hughes Condon Marler Architects | Architects in joint venture holds the copyright and ownership in the said drawings, which cannot be used for any purpose without the express written consent of Kuwabara Payne McKenna Blumberg | Hughes Condon Marler Architects | Architects in joint venture.

No.	ISSUES	DATE
1	50% DESIGN DEVELOPMENT	DEC 14, 2012
2	100% DESIGN DEVELOPMENT	AUG 14, 2013
3	100% CD - CLIENT APPROVAL	SEPT 26, 2013
4	50% WORKING DRAWINGS	OCT 23, 2013
5	ADVANCE TENDER PACKAGE	NOV 08, 2013
6	DP RESUBMISSION	NOV 08, 2013

ISSUED FOR DEVELOPMENT PERMIT RESUBMISSION


UBC PONDEROSA COMMONS PHASE 2 NORTH

The University of British Columbia
 University Boulevard and West Mall,
 Vancouver, B.C.

Sheet Title
**EAST ELEVATION/
 SECTION - PODIUM**

Job No. 1040 | 1024
 Issue Date Nov 8, 2013
 Scale 1:100

An-3.08

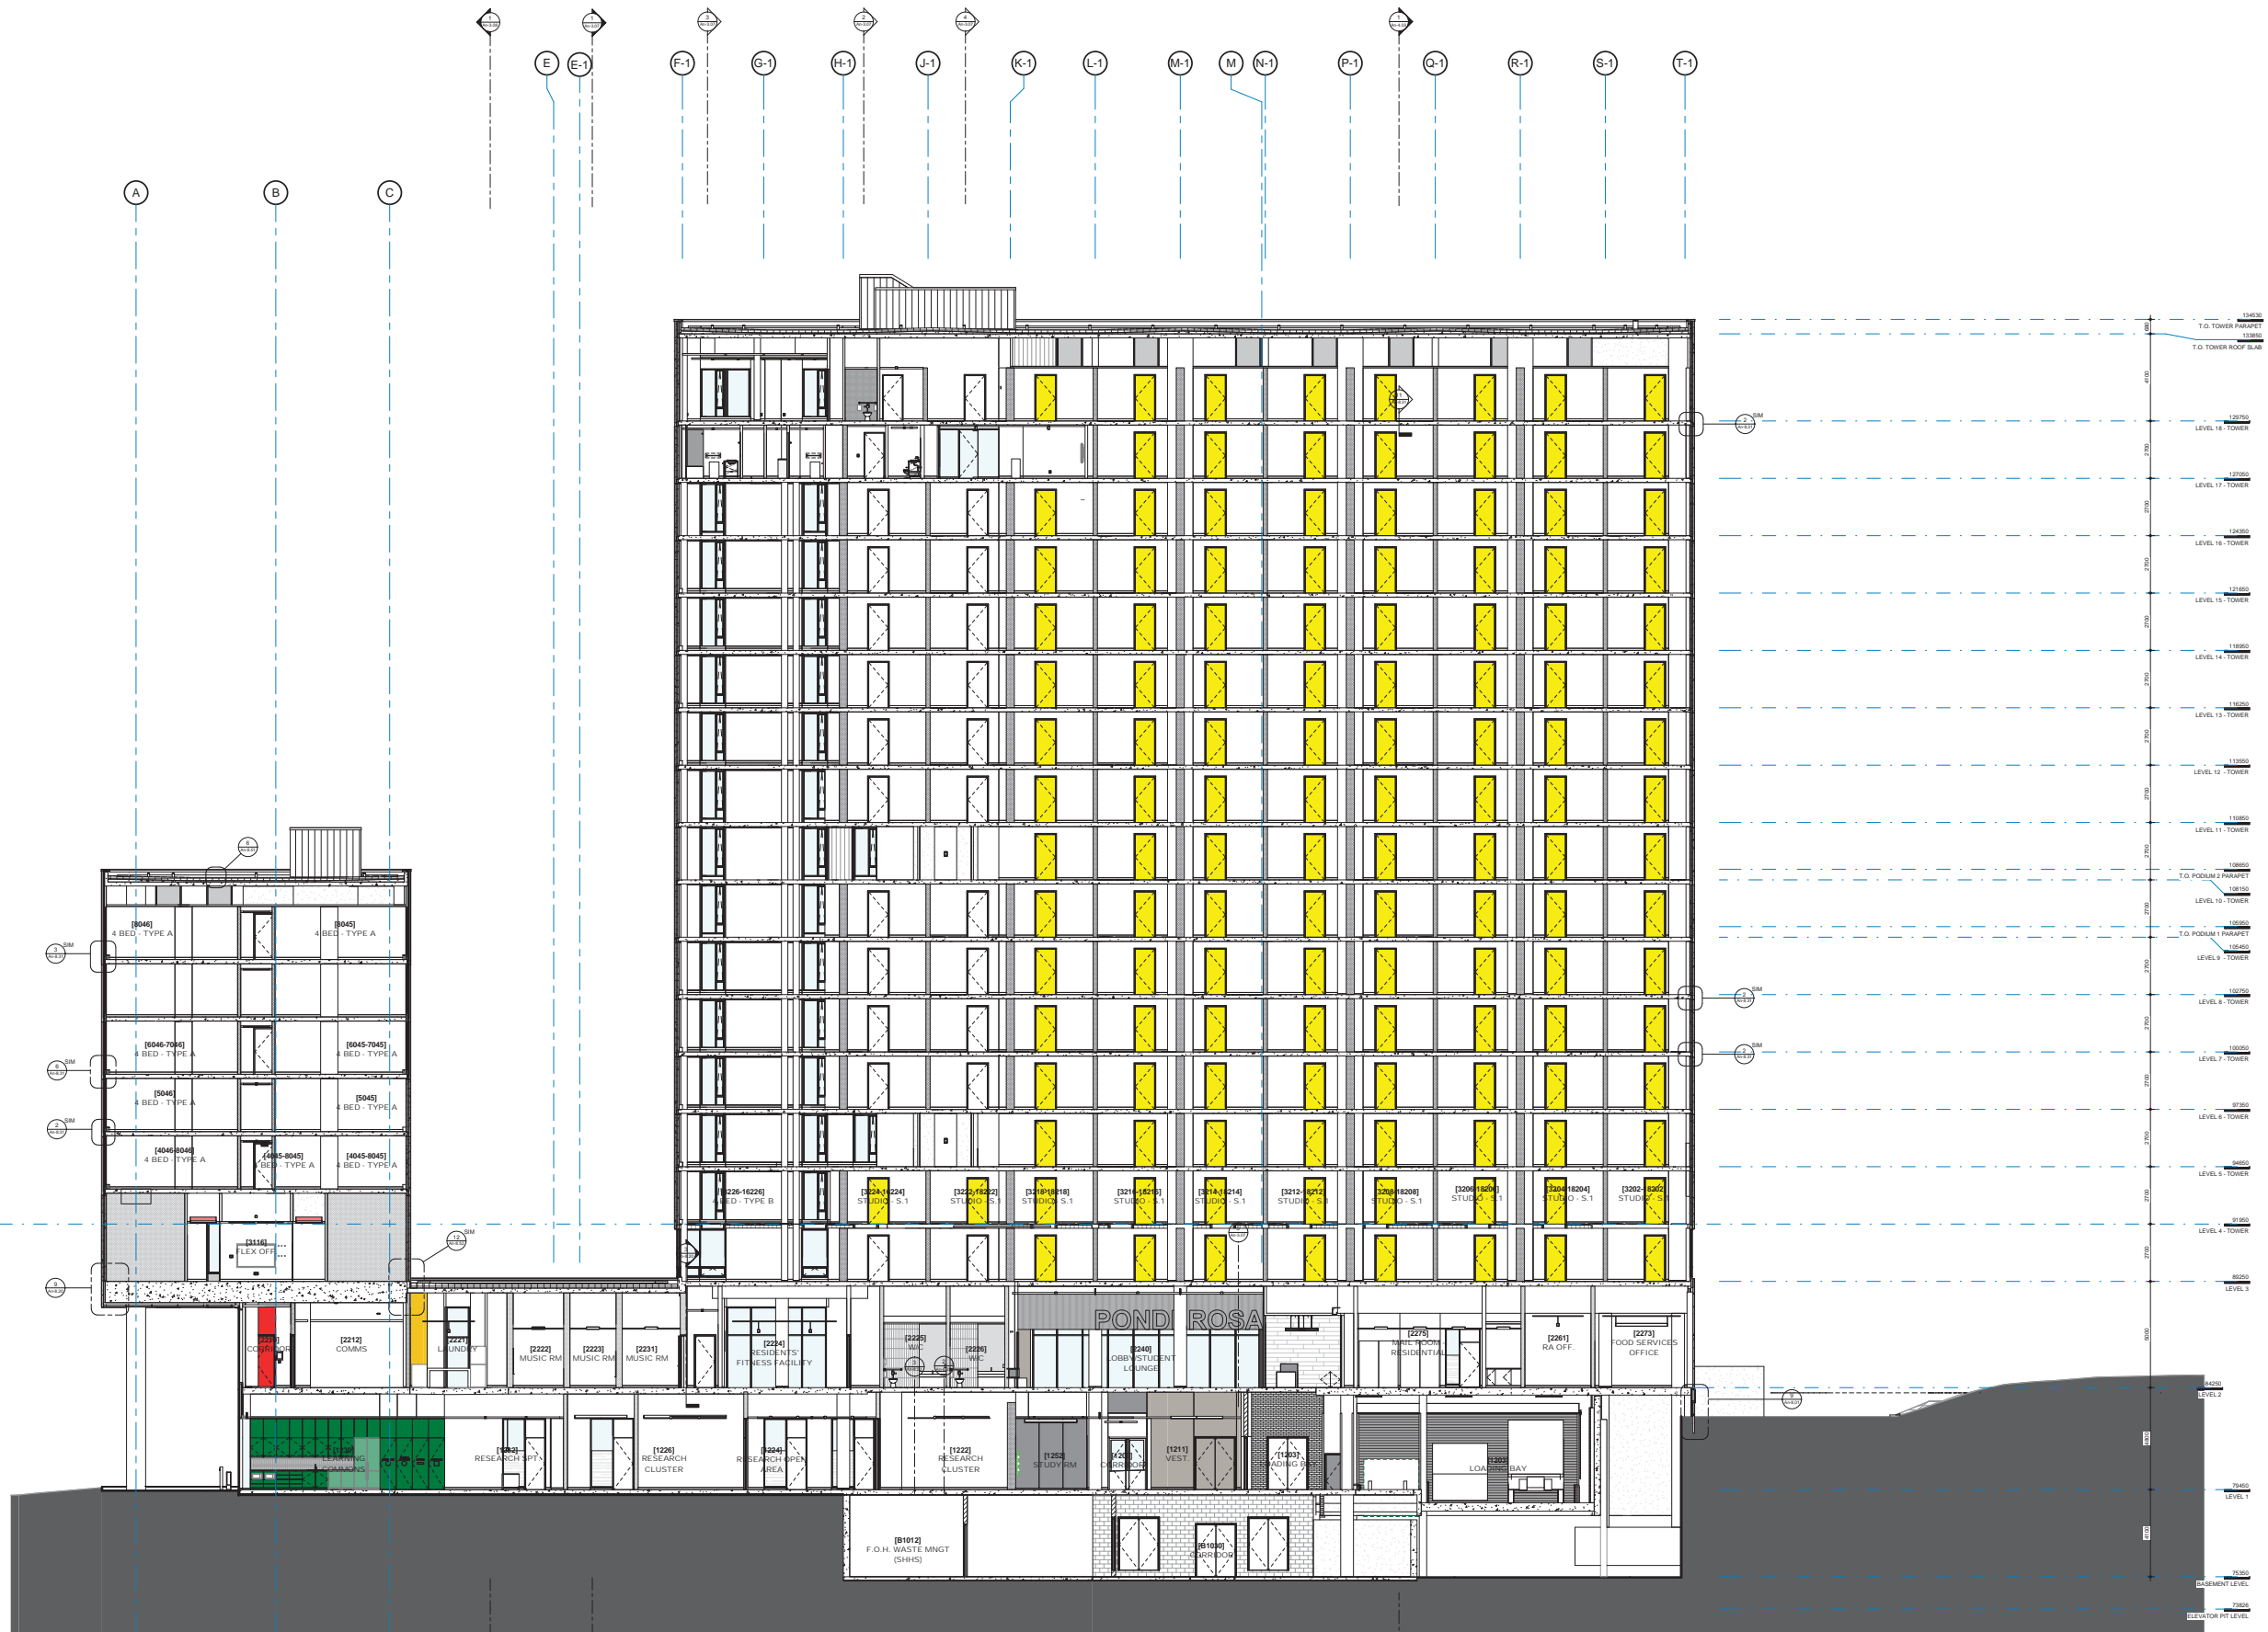

Copyright reserved. These drawings and the design contained therein or which may be derived therefrom are, and all items remain, the exclusive property of Kuwabara Payne McKenna Blumberg | Hughes Condon Marler Architects | Architects in joint venture. Kuwabara Payne McKenna Blumberg | Hughes Condon Marler Architects | Architects in joint venture holds the copyright and ownership in the said drawings, which cannot be used for any purpose without the express written consent of Kuwabara Payne McKenna Blumberg | Hughes Condon Marler Architects | Architects in joint venture.


No.	ISSUES	DATE
1	50% DESIGN DEVELOPMENT	DEC 14, 2012
2	100% DESIGN DEVELOPMENT	AUG 14, 2013
3	100% DD - CLIENT APPROVAL	SEPT 20, 2013
4	50% WORKING DRAWINGS	OCT 23, 2013
5	ADVANCE TENDER PACKAGE	NOV 08, 2013
6	DP RESUBMISSION	NOV 08, 2013

ISSUED FOR DEVELOPMENT PERMIT RESUBMISSION

UBC PONDEROSA COMMONS
PHASE 2 NORTH

The University of British Columbia
University Boulevard and West Mall,
Vancouver, B.C.

Sheet Title
BUILDING SECTION - TOWER

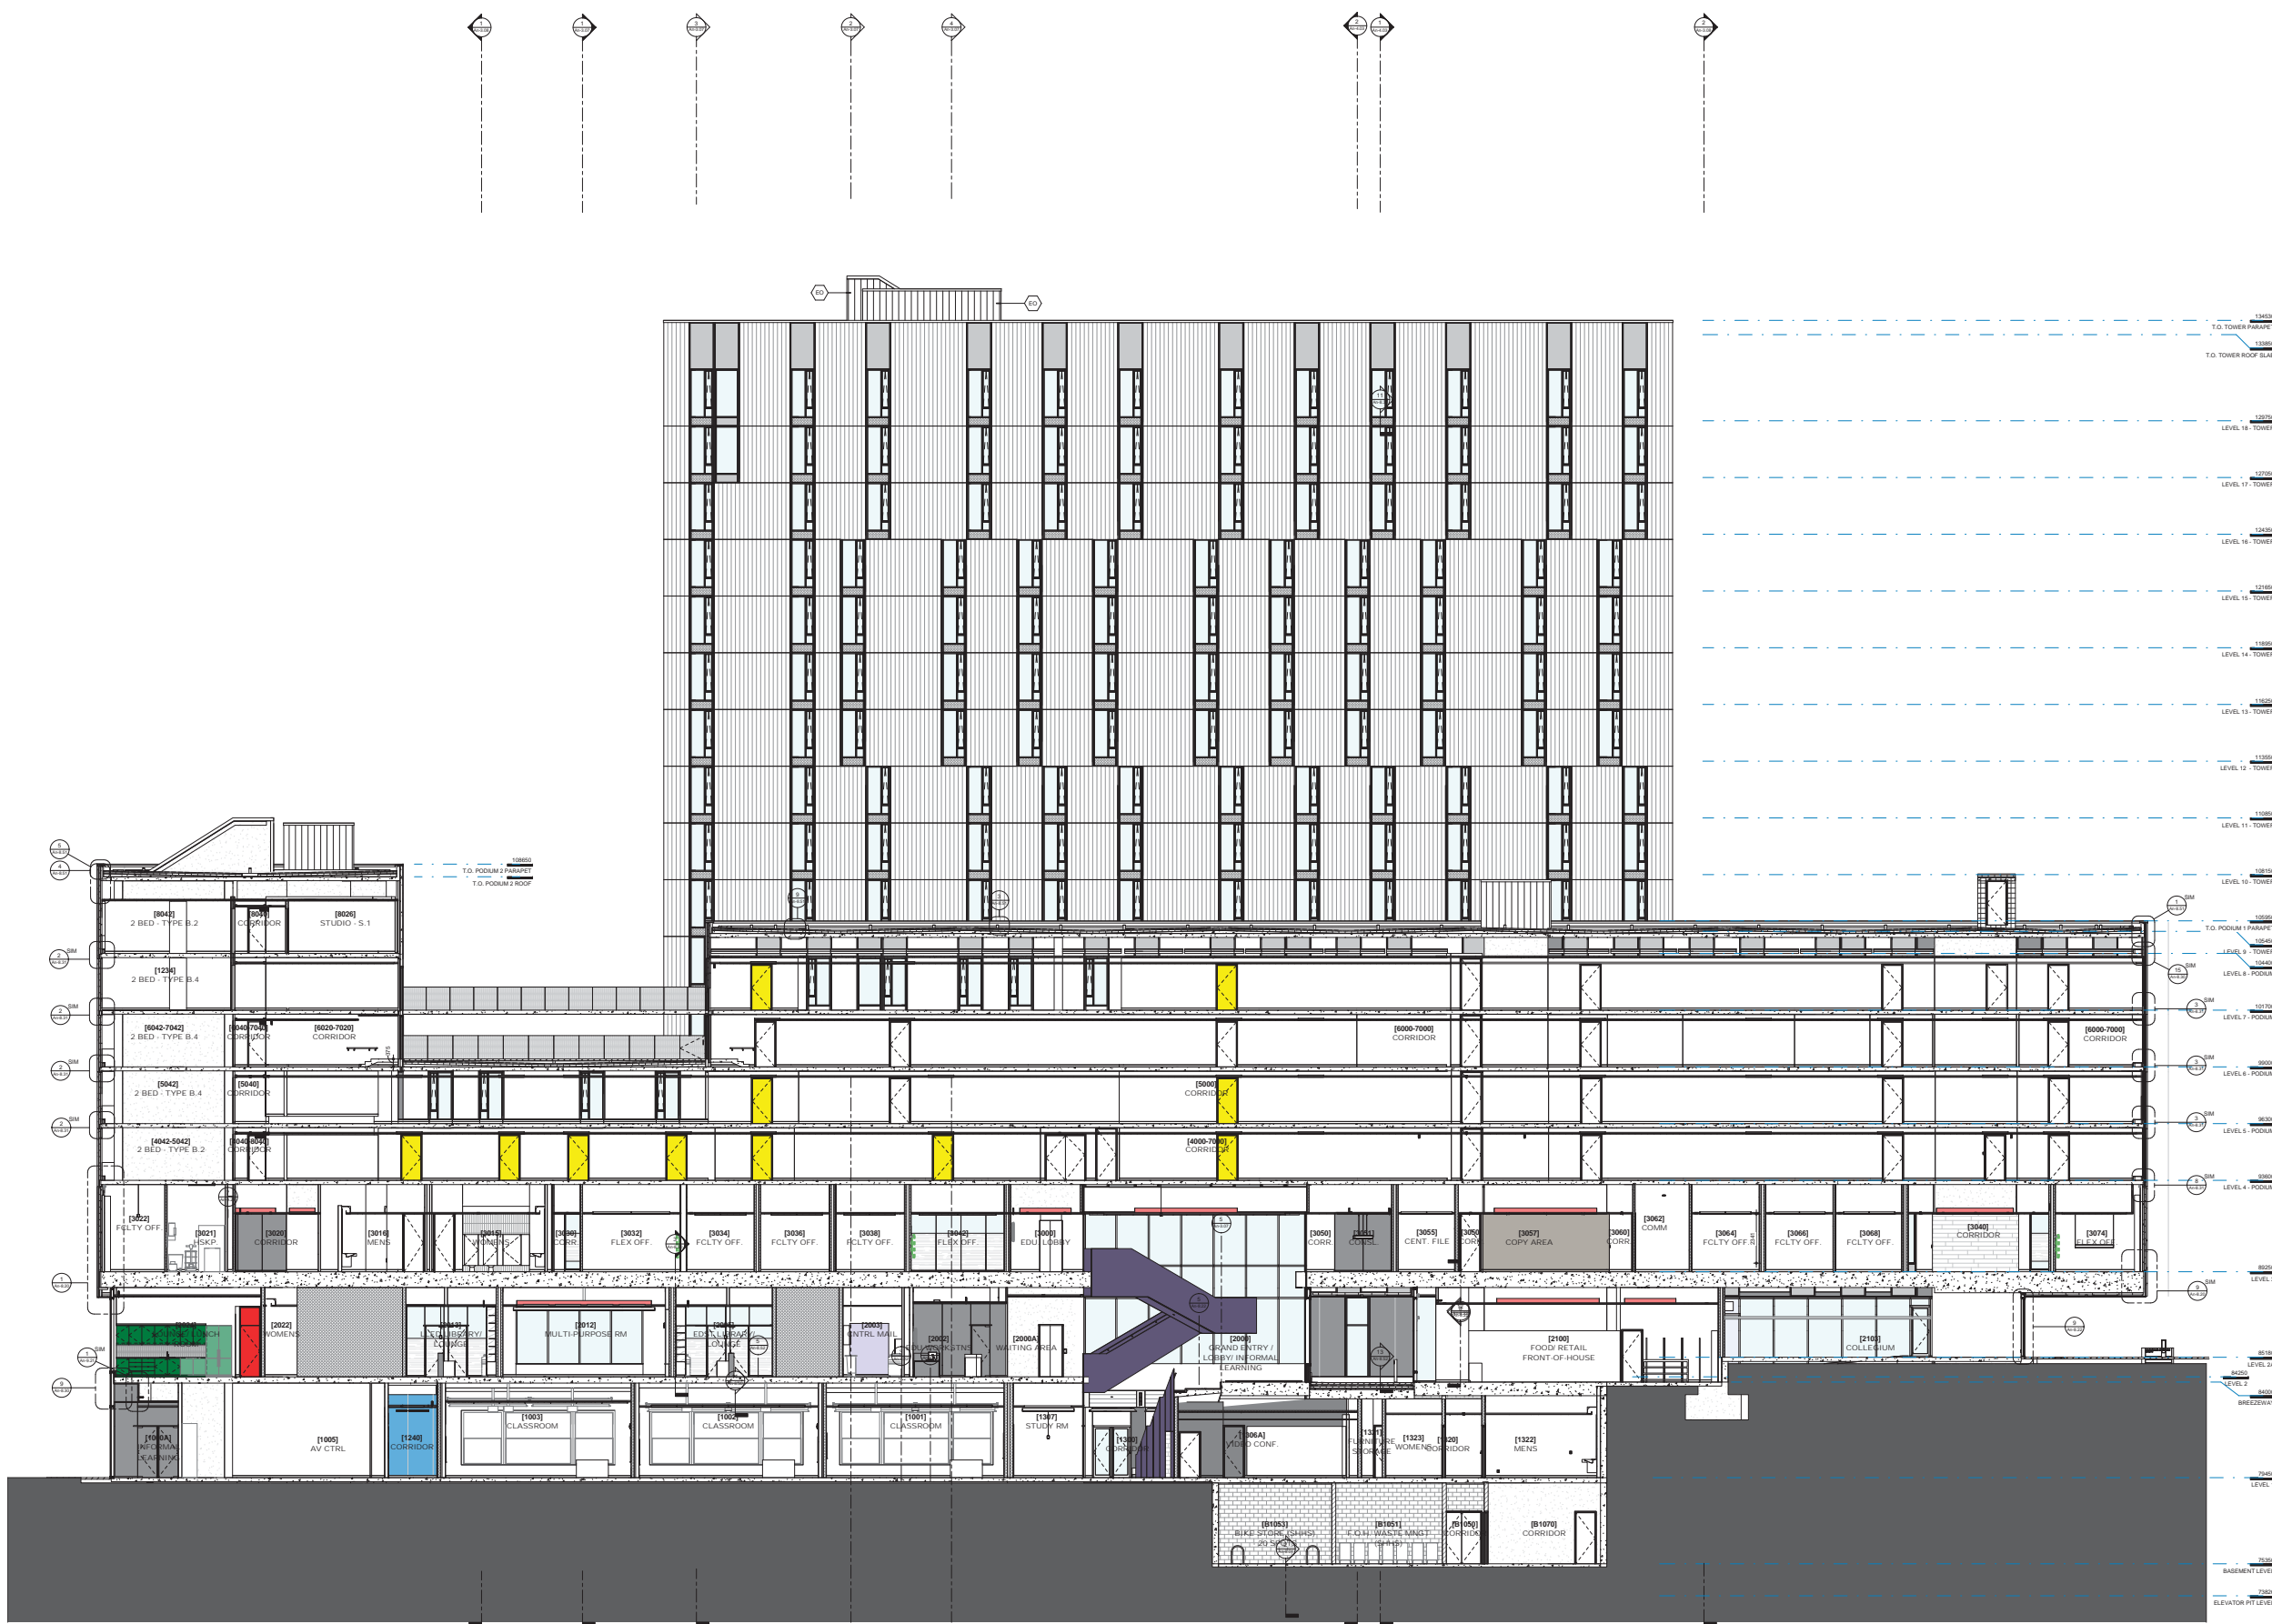

Copyright reserved. These drawings and the design contained therein or which may be viewed, downloaded, and all in kind remain the exclusive property of Kuwabara Payne McKenna Blumberg | Hughes Condon Marler Architects | Architects in joint venture. Kuwabara Payne McKenna Blumberg | Hughes Condon Marler Architects | Architects in joint venture holds the copyright and ownership in the said drawings, which cannot be used for any purpose without the express written consent of Kuwabara Payne McKenna Blumberg | Hughes Condon Marler Architects | Architects in joint venture.


No.	ISSUES	DATE
1	50% DESIGN DEVELOPMENT	DEC 14, 2012
2	100% DESIGN DEVELOPMENT	AUG 14, 2013
3	100% DD - CLIENT APPROVAL	SEPT 26, 2013
4	50% WORKING DRAWINGS	OCT 23, 2013
5	ADVANCE TENDER PACKAGE	NOV 08, 2013
6	DP RESUBMISSION	NOV 08, 2013

ISSUED FOR DEVELOPMENT PERMIT RESUBMISSION

UBC PONDEROSA COMMONS PHASE 2 NORTH

The University of British Columbia
University Boulevard and West Mall,
Vancouver, B.C.

Sheet Title
BUILDING SECTION - SOUTH PODIUM

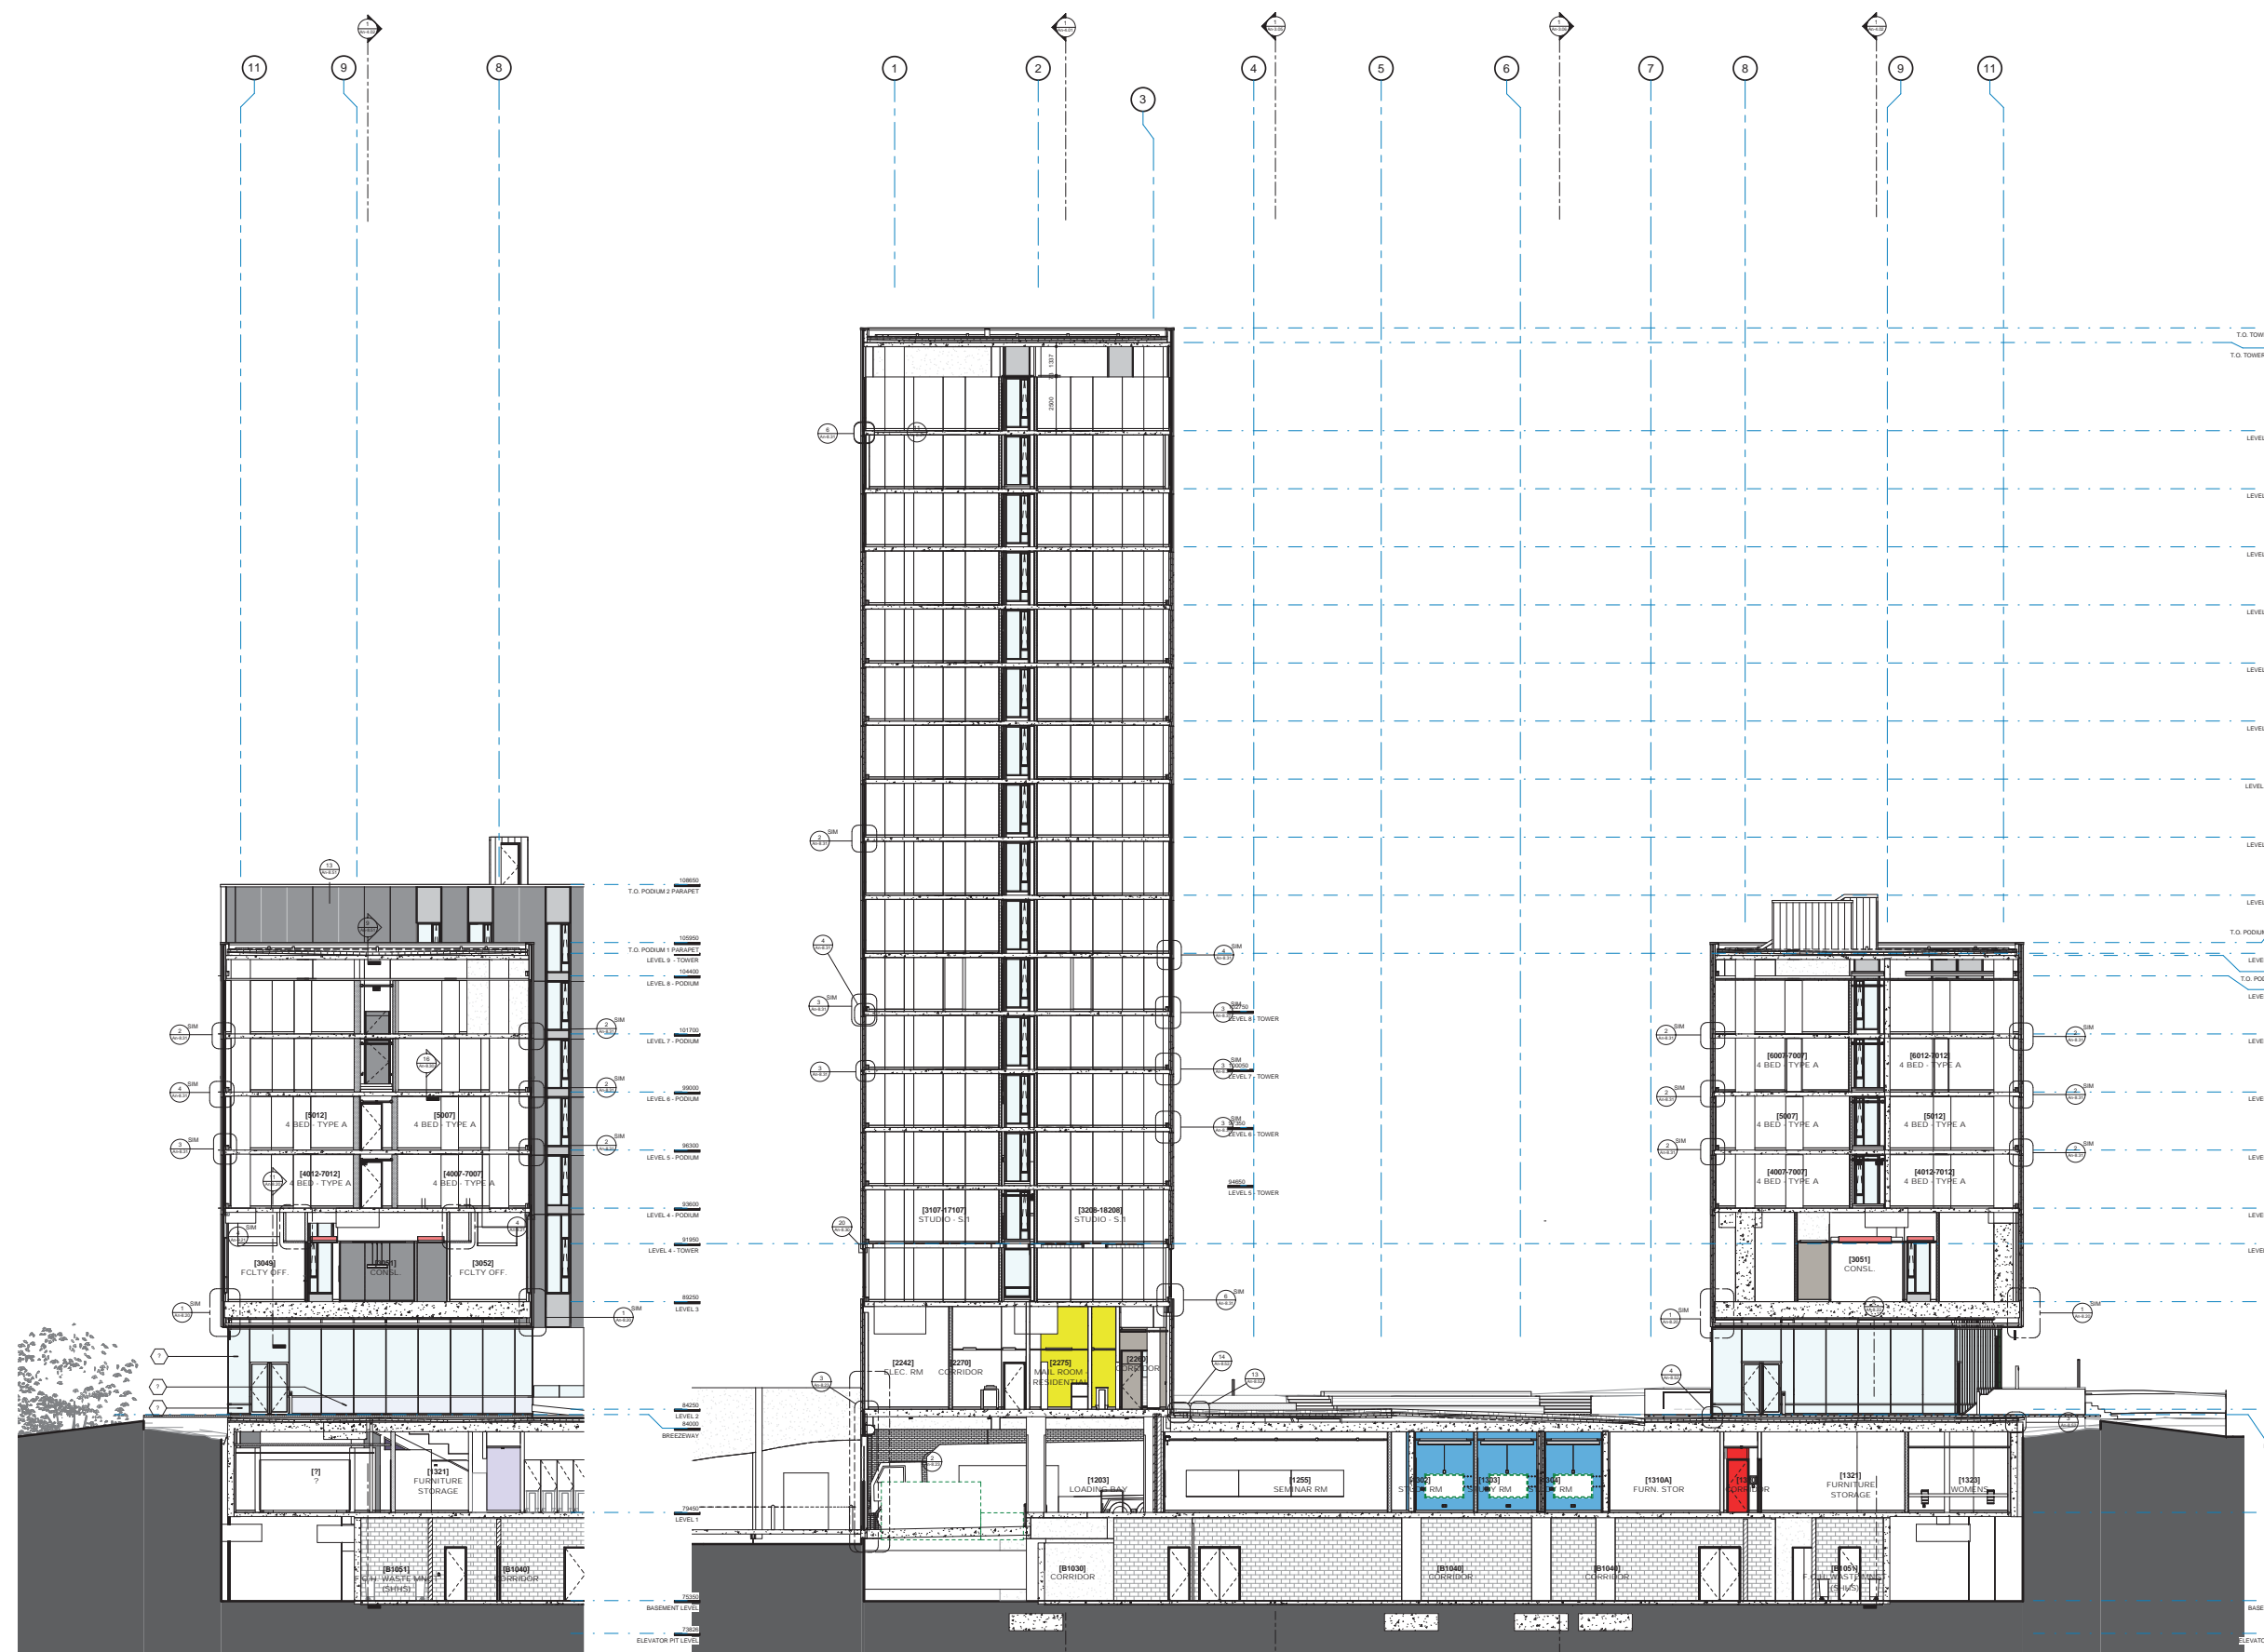

Copyright reserved. These drawings and the design contained therein or which may be viewed, downloaded, and all or any parts remain the exclusive property of Kuwabara Payne McKenna Blumberg | Hughes Condon Marler Architects | Architects in joint venture. Kuwabara Payne McKenna Blumberg | Hughes Condon Marler Architects | Architects in joint venture holds the copyright and ownership in the said drawings, which cannot be used for any purpose without the express written consent of Kuwabara Payne McKenna Blumberg | Hughes Condon Marler Architects | Architects in joint venture.

No.	ISSUES	DATE
1	50% DESIGN DEVELOPMENT	DEC 14, 2012
2	100% DESIGN DEVELOPMENT	AUG 14, 2013
3	100% DD - CLIENT APPROVAL	SEPT 26, 2013
4	50% WORKING DRAWINGS	OCT 23, 2013
5	ADVANCE TENDER PACKAGE	NOV 08, 2013
6	DP RESUBMISSION	NOV 08, 2013

ISSUED FOR DEVELOPMENT PERMIT RESUBMISSION

UBC PONDEROSA COMMONS
PHASE 2 NORTH

The University of British Columbia
University Boulevard and West Mall,
Vancouver, B.C.

Sheet Title
BUILDING SECTION - BREEZEWAY

Job No. 1040 | 1024
Issue Date Nov 8, 2013
Scale 1:100

2 BUILDING SECTION (PARTIAL) - BREEZEWAY WEST
1:100

1 BUILDING SECTION - BREEZEWAY EAST
1:100