


Copyright reserved. This design and drawing is the exclusive property of YMMV Public Architecture and Communication Inc. and cannot be used for any purpose without the written consent of the Architect. This drawing is not to be used for construction until issued for that purpose by the Architect. Prior to commencement of the Work the Contractor shall verify all dimensions, elevations and levels to identify any errors and omissions, especially any discrepancies between the drawing and the full Contract Documents, and, bring these items to the attention of the Architect for clarification.

ISSUES / REVISIONS	
NO.	DESCRIPTION
D	13 JULY 2011 ISSUED FOR DEVELOPMENT PERMIT SUBMISSION
E	18 JULY 2011 ISSUED FOR COSTING
G	11 OCT 2011 ISSUED FOR DP AMENDMENT

MATERIAL LEGEND	
Item	Description
2.2	architectural concrete
3.1	architectural concrete
5.1	painted metal handrail
7.1	SBS roof membrane
7.2	prefinished metal flashing
8.1	anodized aluminum glazing system
8.2	insulated glazing - see schedule
10.2	vinyl decal

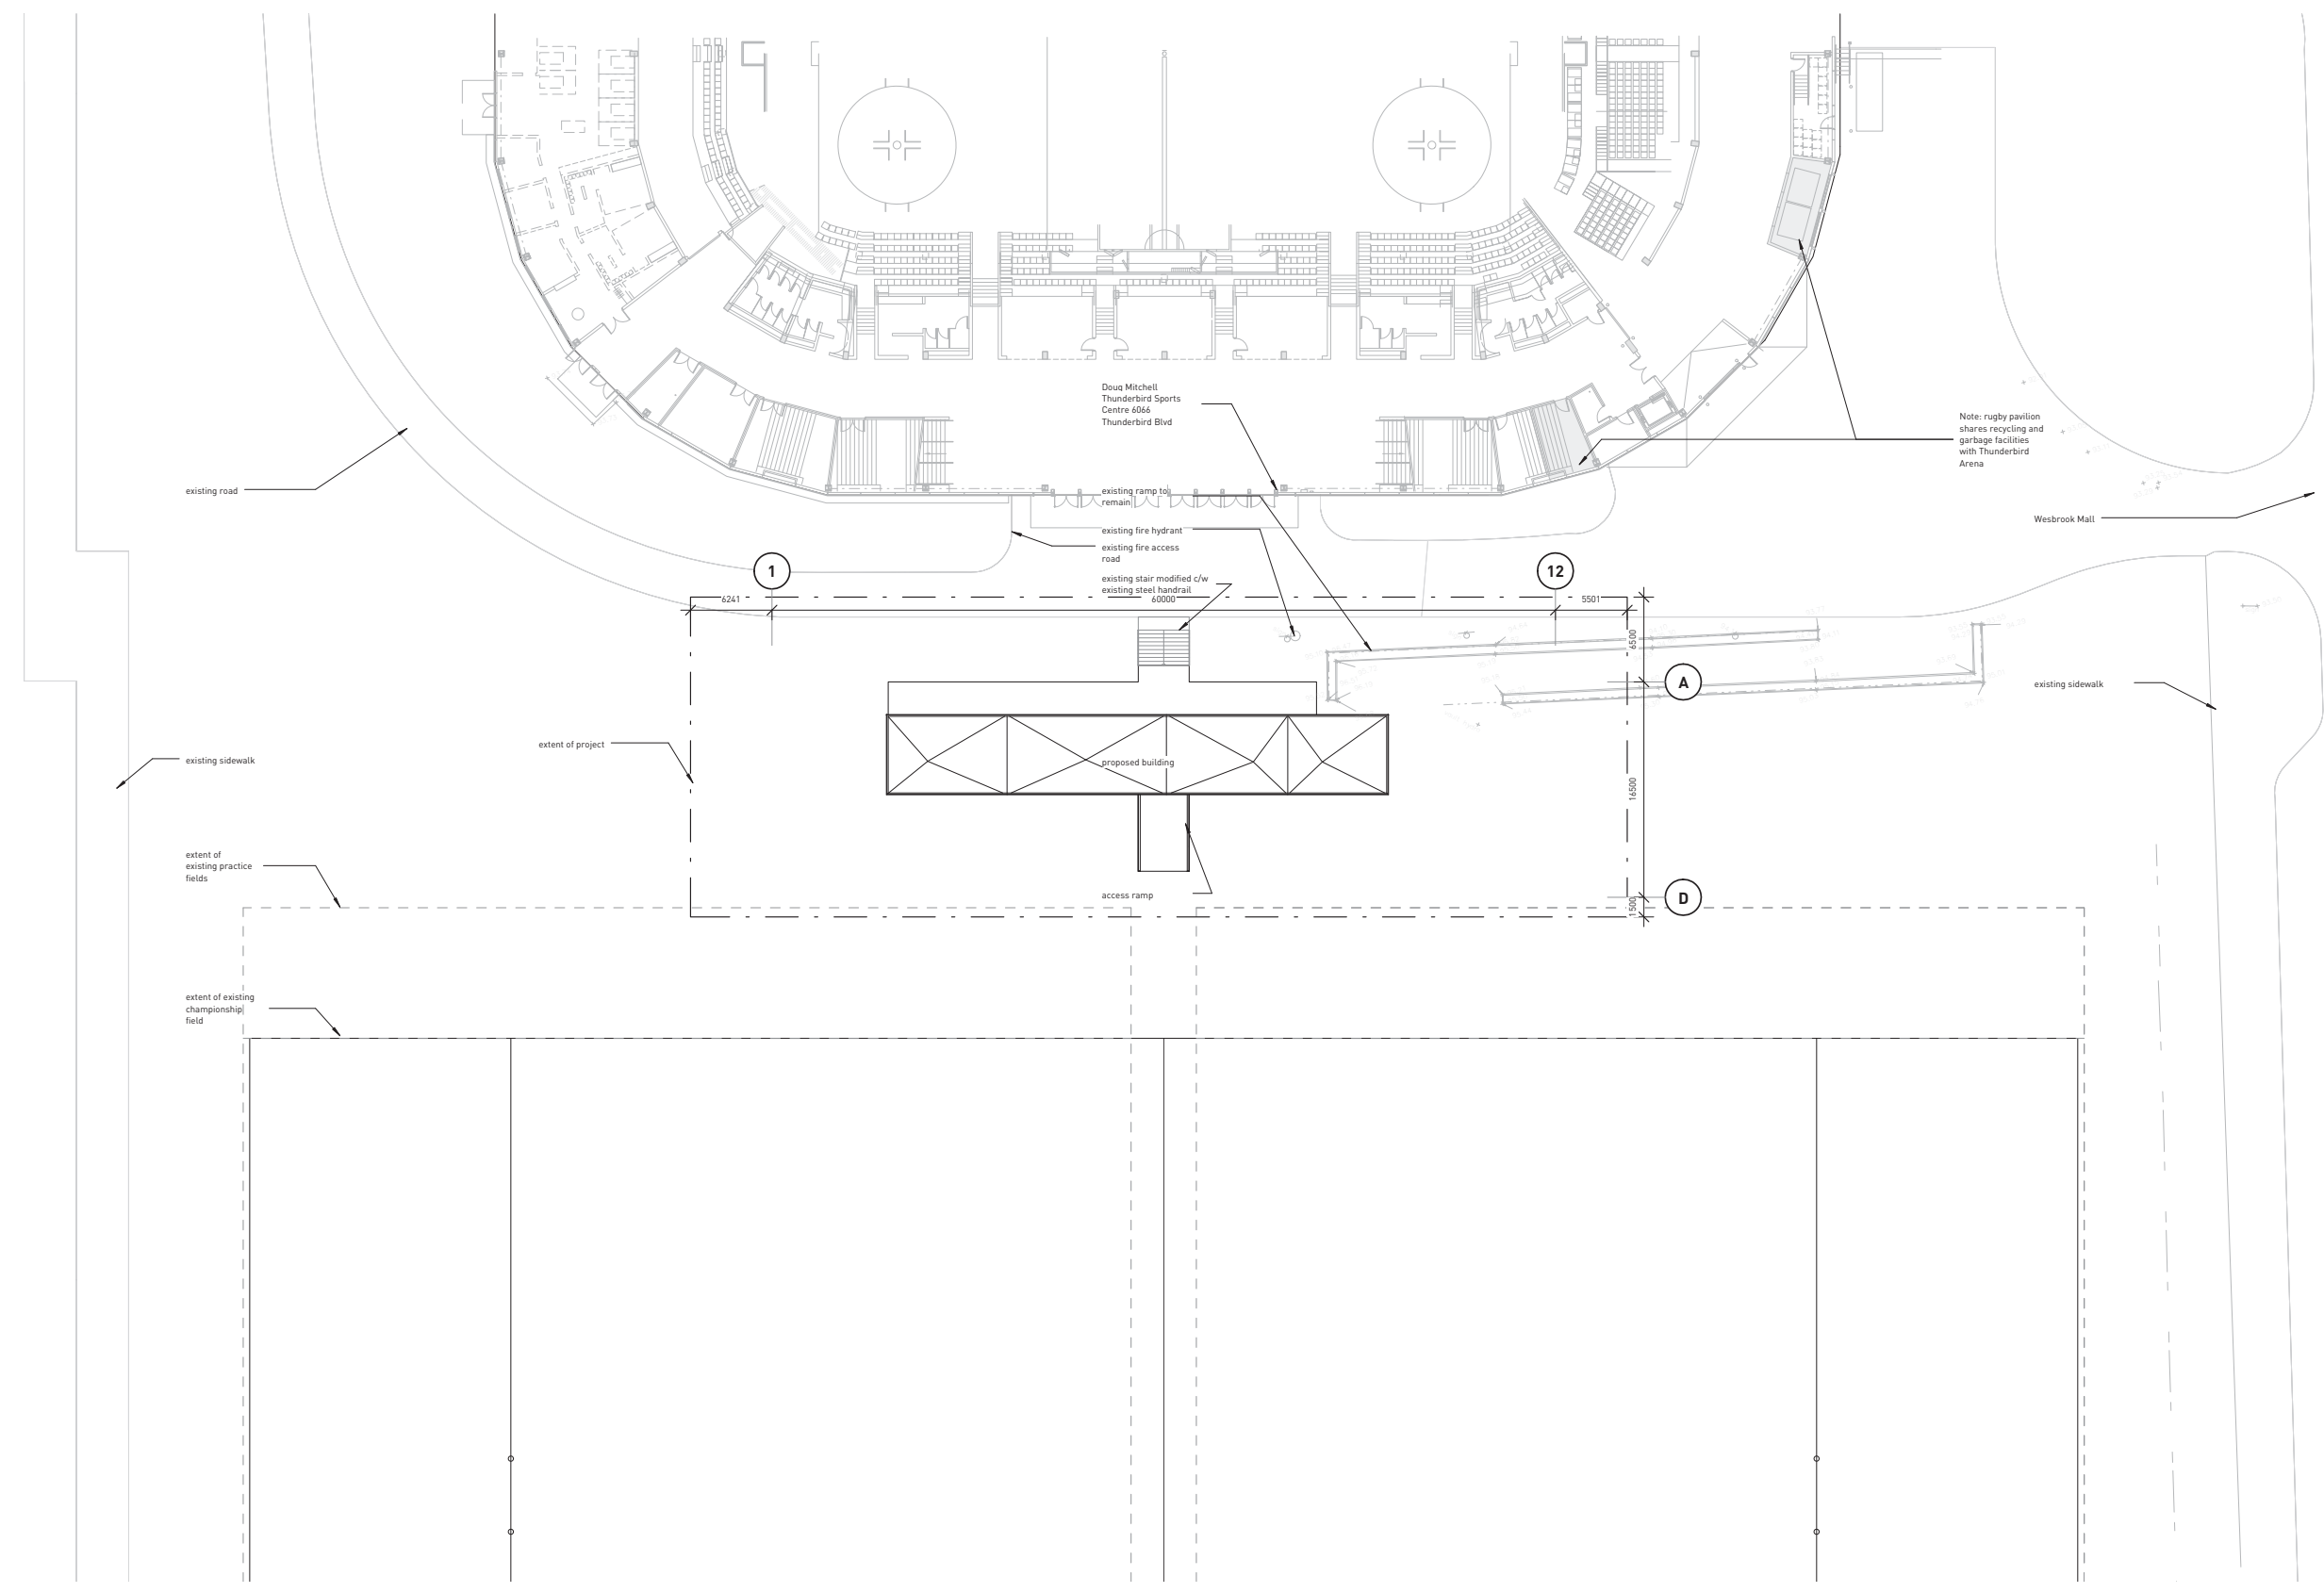

1 SITE PLAN - Phase 1
1 : 250

NOT FOR CONSTRUCTION

public
215 - 3810 CORDOVA ST
VANCOUVER, BC V6E 1E5
TEL: 604 731 4233
FAX: 604 973 4233
WWW.PUBLICDESIGN.CO

**UBC Rugby Pavilion
Phase One**

6066 Thunderbird Blvd, UBC, Vancouver, BC	
PROJECT CODE	STATUS
1106	SD
SCALE	DATE
1 : 250	JULY 6, 2011

11/03/2011 10:54:40 AM P:\Projects - Other\1106 UBC Rugby\1106 UBC Rugby\1106 UBC Rugby\1106 UBC Rugby.dwg


Copyright reserved. This design and drawing is the exclusive property of YMMV Public Architecture and Communication Inc. and cannot be used for any purpose without the written consent of the Architect. This drawing is not to be used for construction until issued for that purpose by the Architect. Prior to commencement of the Work the Contractor shall verify all dimensions, elevations and levels to identify any errors and omissions, especially any discrepancies between the drawing and the full Contract Documents, and, bring these items to the attention of the Architect for clarification.

ISSUES/REVISIONS

NO.	DATE	DESCRIPTION
C	06 JULY 2011	ISSUED FOR DEVELOPMENT PERMIT
D	13 JULY 2011	ISSUED FOR DEVELOPMENT PERMIT RESUBMISSION
E	18 JULY 2011	ISSUED FOR COSTING
G	11 OCT 2011	ISSUED FOR DP AMENDMENT

MATERIAL LEGEND

Item	Description
2.2	
3.1	architectural concrete
5.1	painted metal handrail
7.1	SBS roof membrane
7.2	prefinished metal flashing
8.1	anodized aluminum glazing system
8.2	insulated glazing - see schedule
10.2	vinyl decal

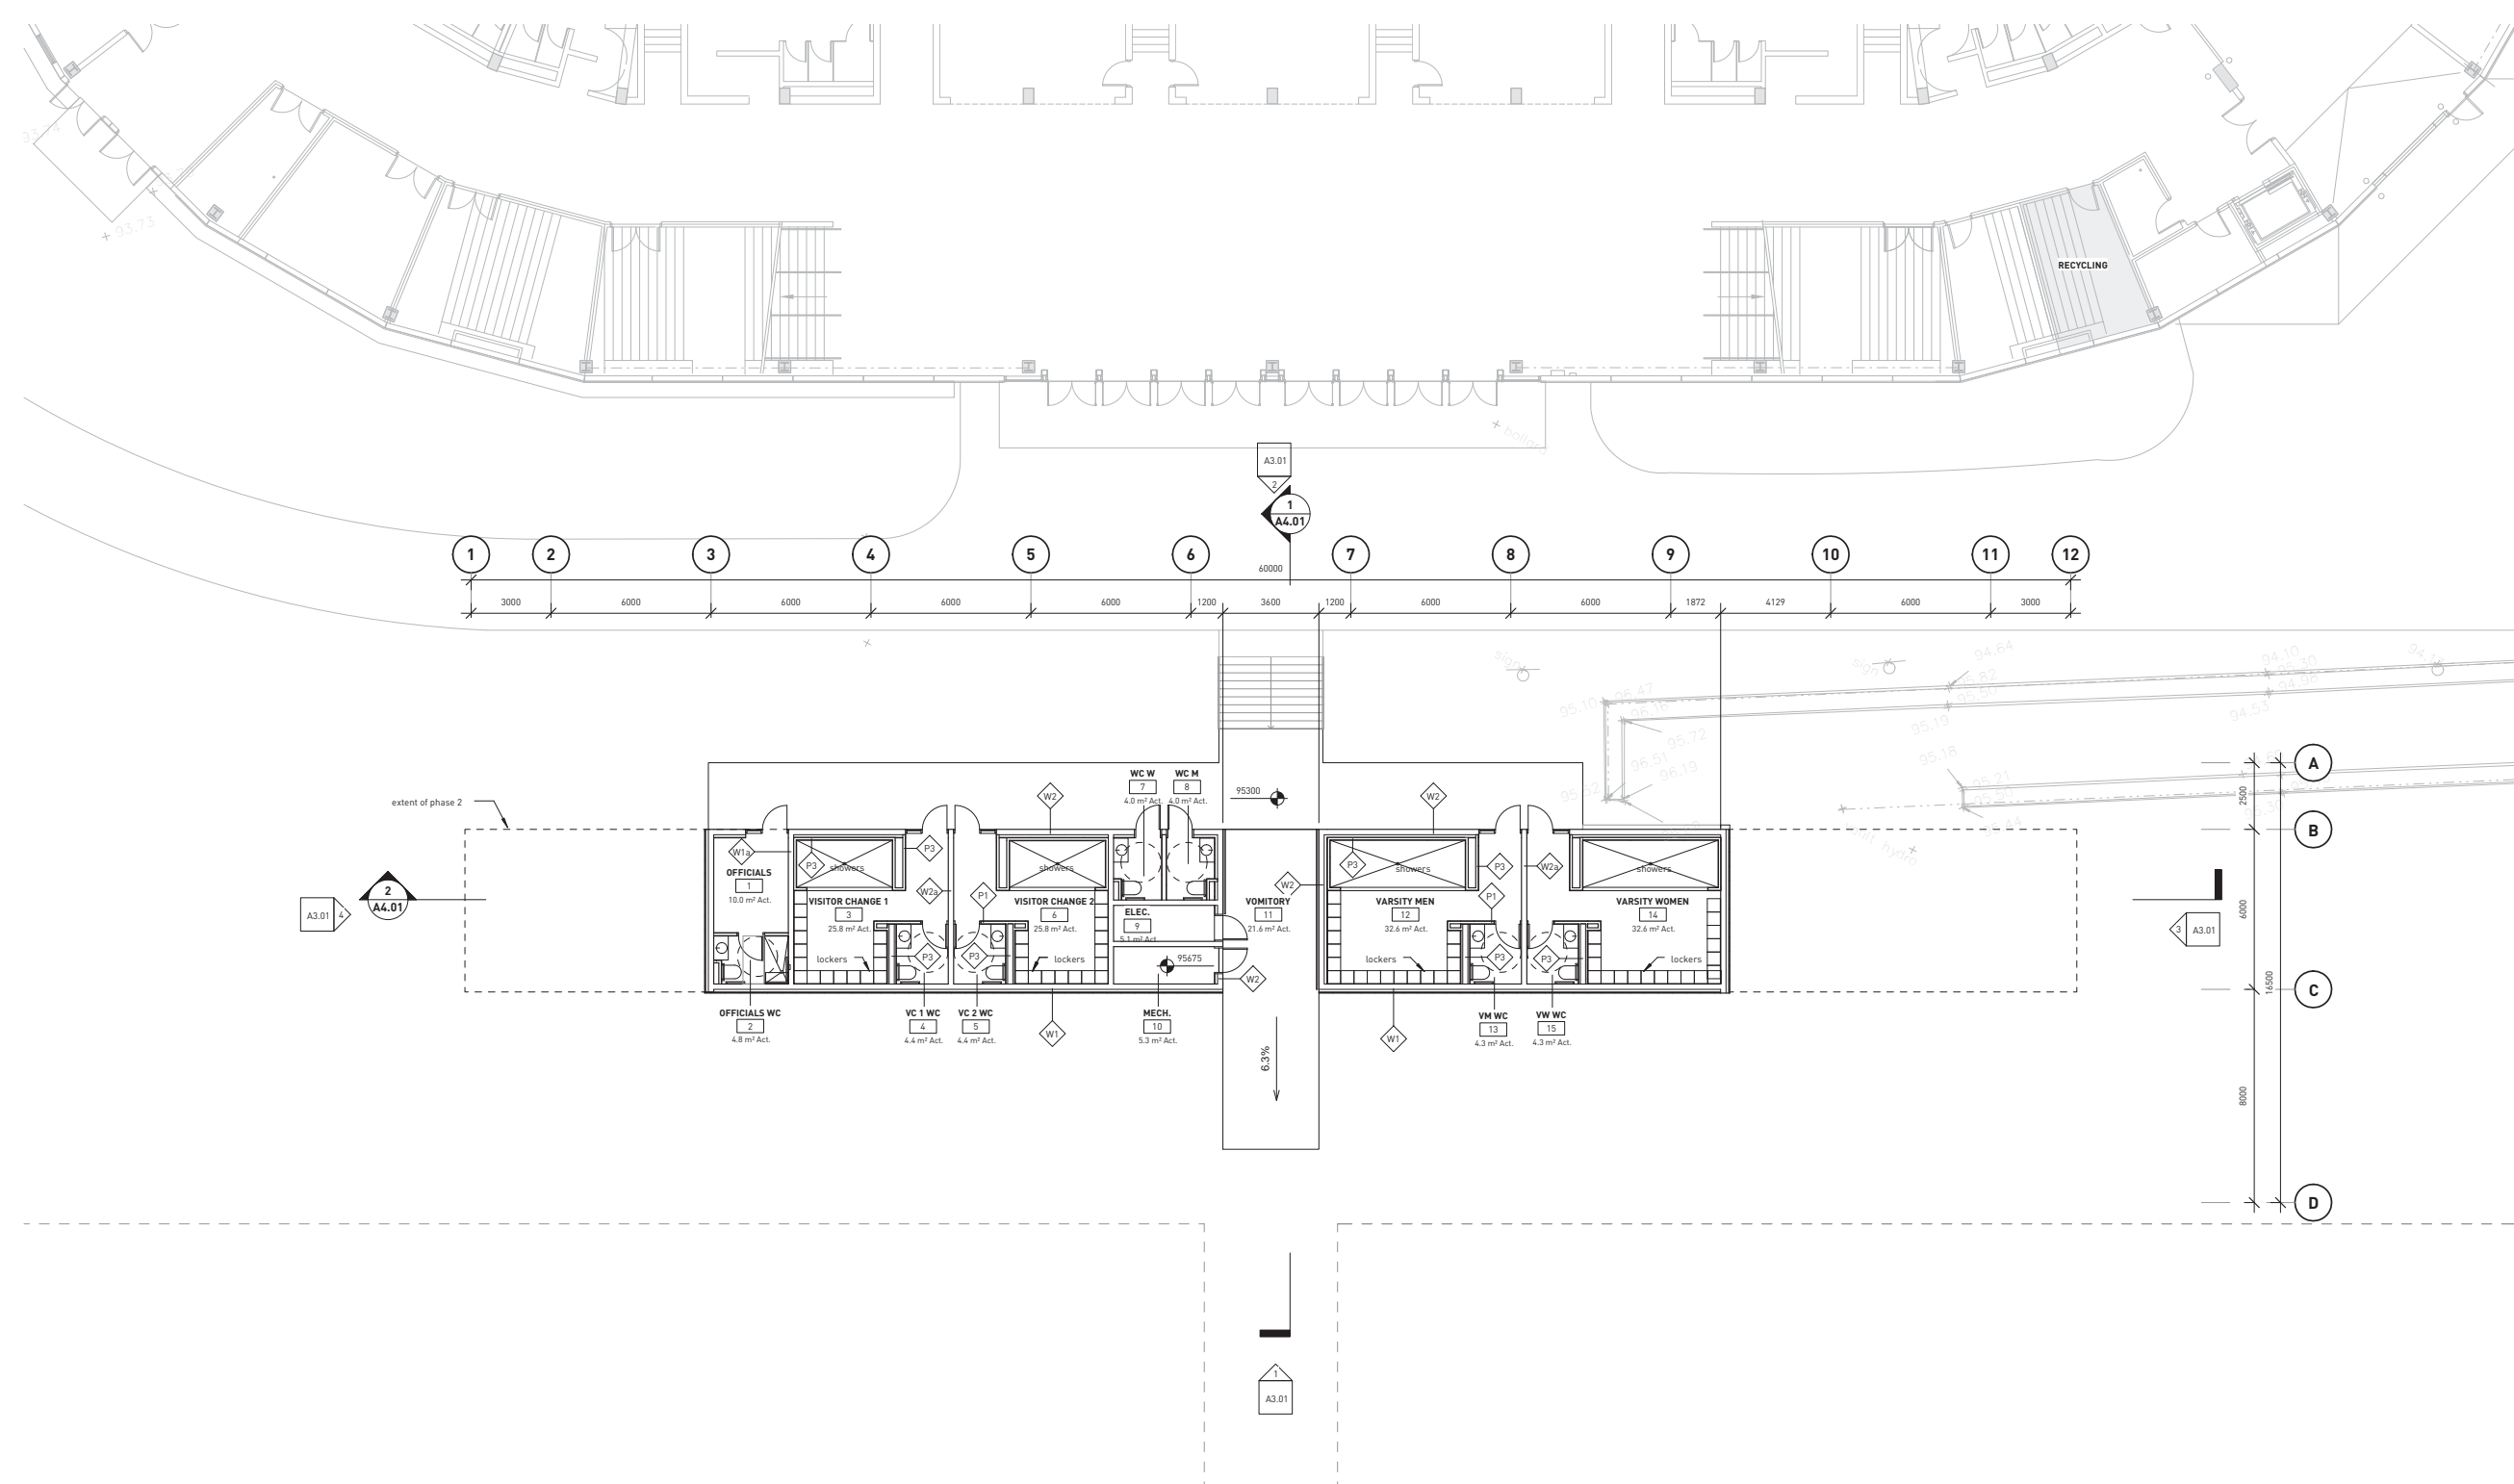

Phase 1 Area Schedule

Level	Name	Area
LEVEL 1	PH1 EAST	116.4 m ²
LEVEL 1	PH1 WEST	97.8 m ²
LEVEL 1	PH1 VOMITORY	21.6 m ²
Grand total		235.8 m ²

NOT FOR CONSTRUCTION

public
 215-3816 CORDOVA ST
 VANCOUVER, BC V6E 1E5
 TEL: 604-738-4533
 FAX: 604-953-4333
 WWW.PUBLICDESIGN.CO

**UBC Rugby Pavilion
Phase One**


6066 Thunderbird Blvd, UBC, Vancouver, BC
 PROJECT CODE: 1105 STATUS: SD
 SCALE: 1:125 DATE: JULY 6, 2011

**Level 1 Phase 1
SHEET
A1.01**

Copyright reserved. This design and drawing is the exclusive property of PMM Public Architecture and Communication Inc. and cannot be used for any purpose without the written consent of the Architect. This drawing is not to be used for construction until issued for that purpose by the Architect. Prior to commencement of the Work the Contractor shall verify all dimensions, elevations and levels to identify any errors and discrepancies, as well as any discrepancies between the drawing and the full Contract Documents, and bring these items to the attention of the Architect for clarification.

ISSUES / REVISIONS	
NO.	DESCRIPTION
C	06 JULY 2011 ISSUED FOR DEVELOPMENT PERMIT
D	13 JULY 2011 ISSUED FOR DEVELOPMENT PERMIT RESUBMISSION
E	18 JULY 2011 ISSUED FOR COSTING
G	11 OCT 2011 ISSUED FOR DP AMENDMENT

MATERIAL LEGEND	
Item	Description
2.2	architectural concrete
3.1	architectural concrete
5.1	painted metal handrail
7.1	SBS roof membrane
7.2	prefinished metal flashing
8.1	anodized aluminum glazing system
8.2	insulated glazing - see schedule
10.2	vinyl decal

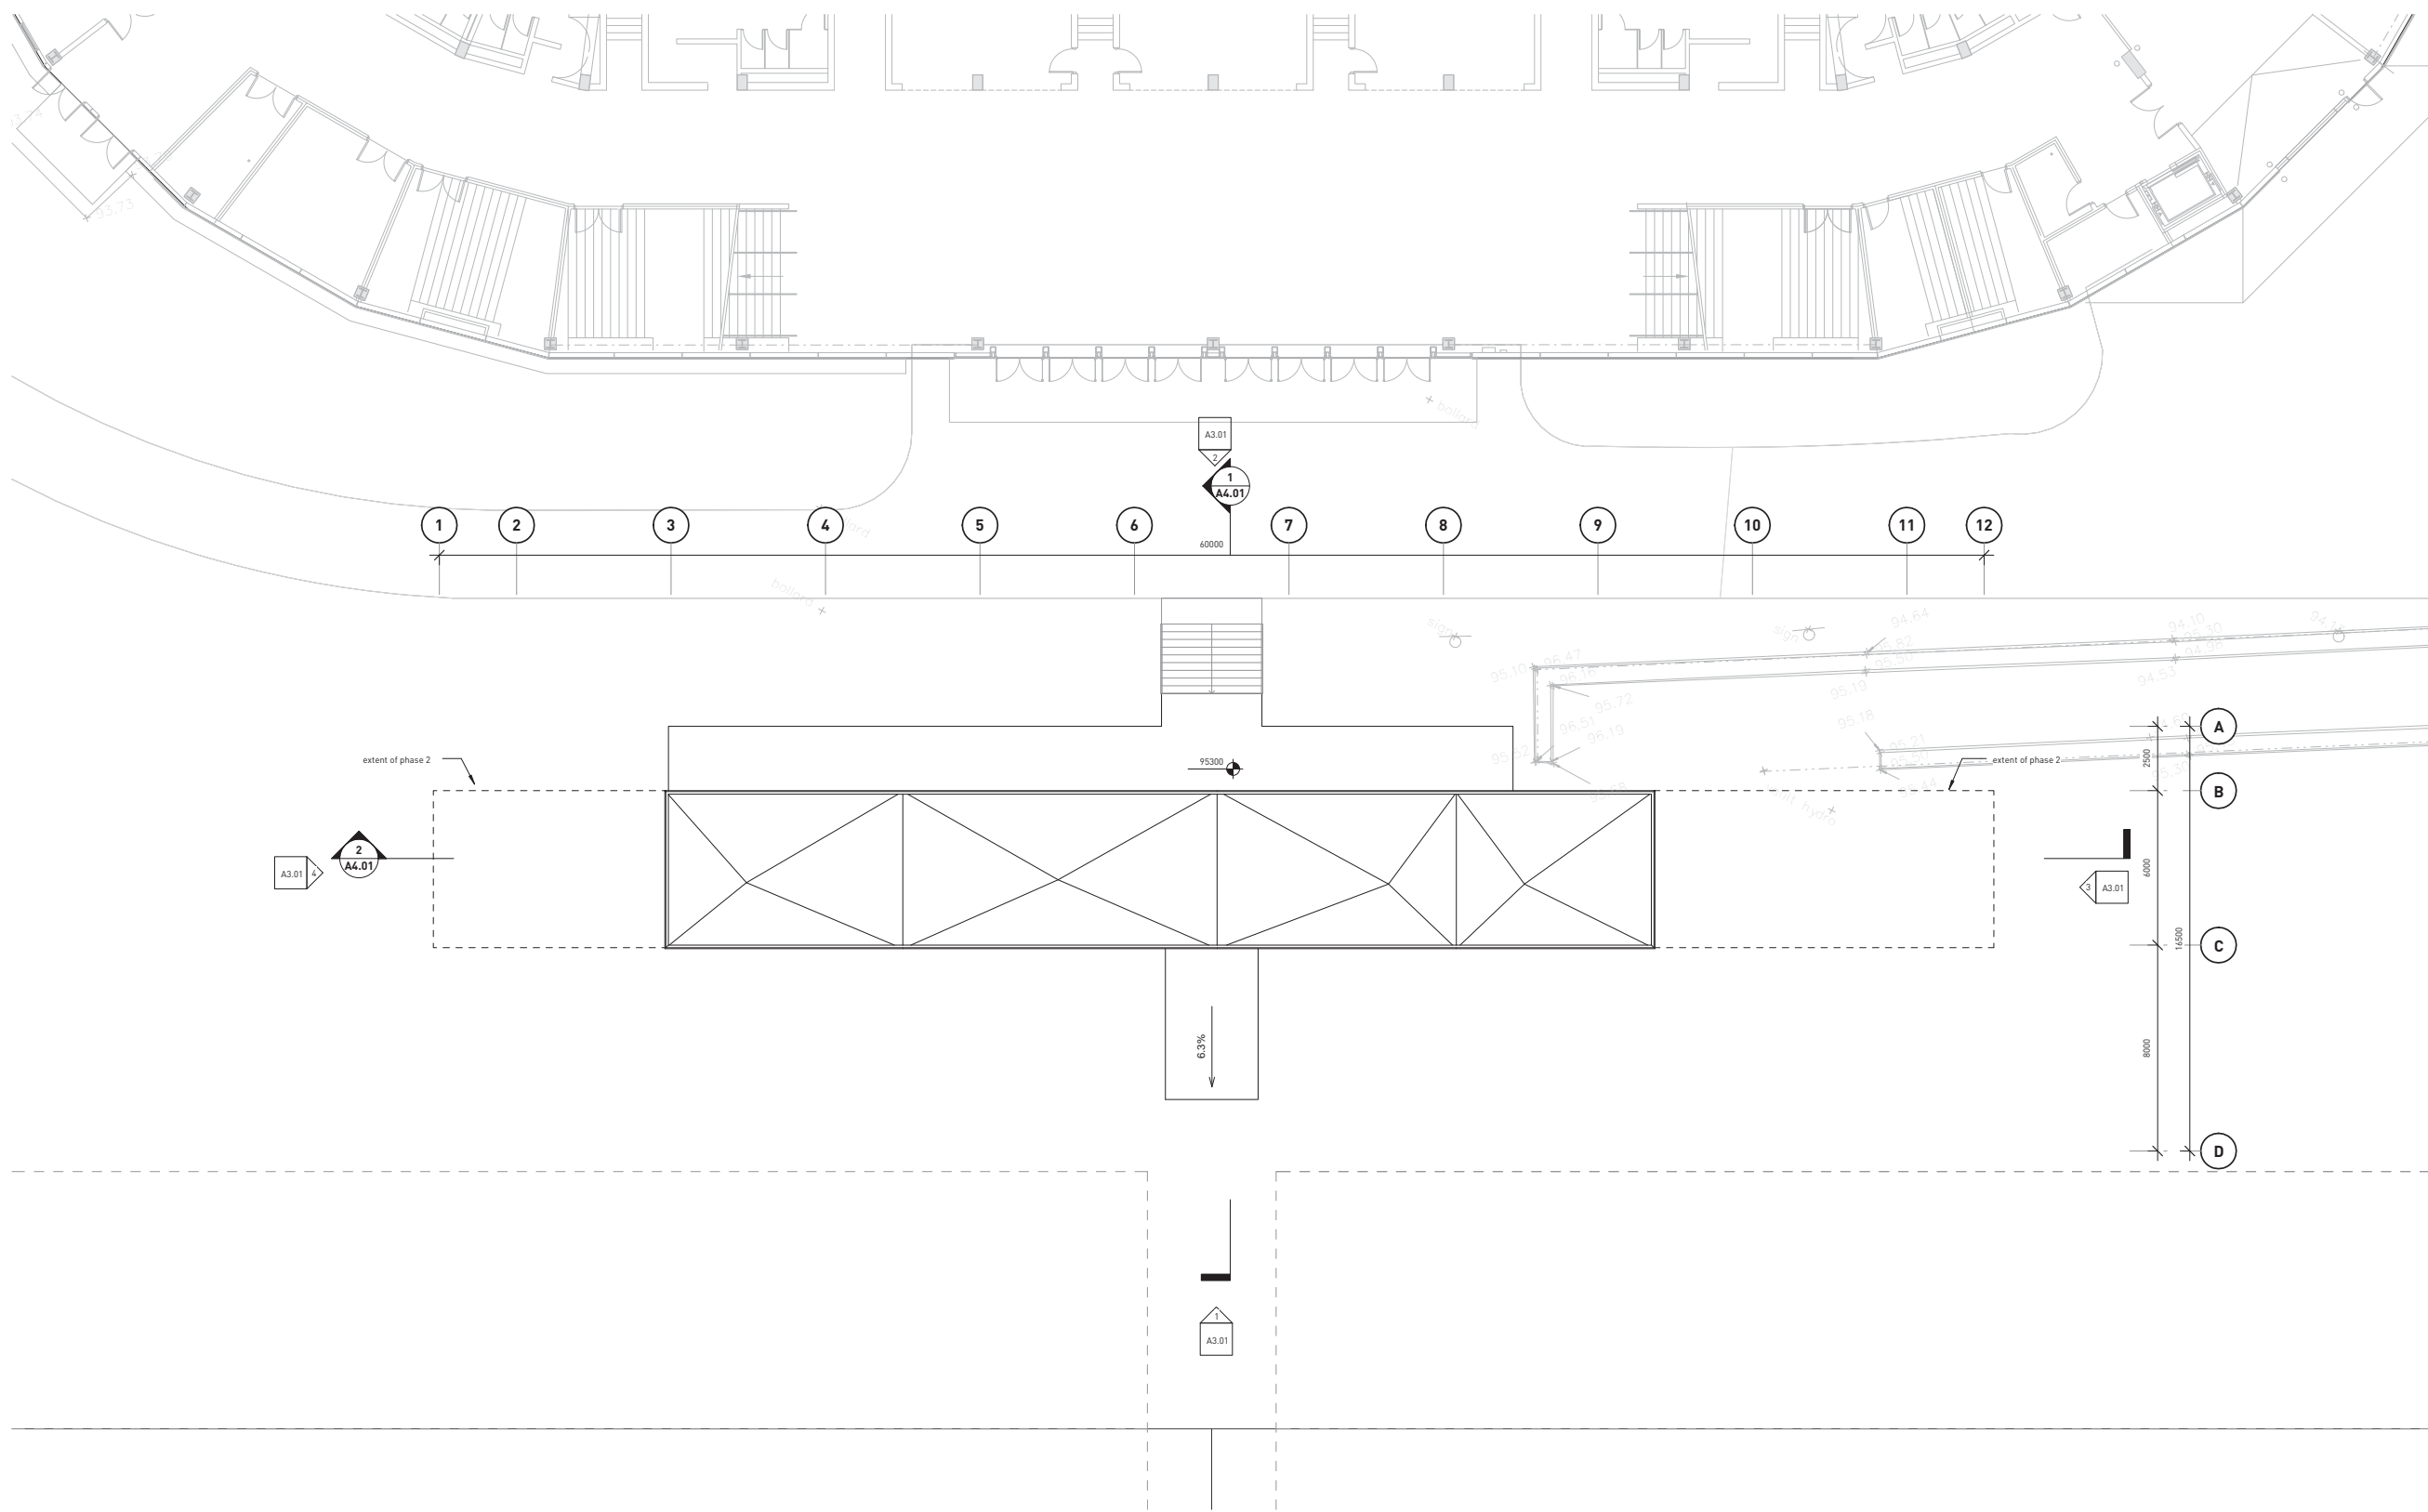

⊗
NOT FOR CONSTRUCTION

public
 215-3810 CORDOVA ST
 VANCOUVER, BC V6E 1R5
 TEL: 604-738-4333
 FAX: 604-983-4333
 WWW.PUBLICDESIGN.CO

**UBC Rugby Pavilion
 Phase One**

6066 Thunderbird Blvd, UBC, Vancouver, BC
 PROJECT CODE: 1105 STATUS: SD
 SCALE: 1:125 DATE: JULY 6, 2011

Level 2 Phase 1
 SHEET
A1.02

11/05/2011 10:53:09 AM P:\Projects - Other\1105 UBC Rugby\1105 UBC Rugby\1105 UBC Rugby\1105 UBC Rugby.dwg 11/05/2011 10:53:09 AM