

ISSUED FOR
 1. ISSUED FOR DEVELOPMENT PERMIT NOV 13, 2015

METRIC
 THIS DRAWING IS COPYRIGHTED AND MUST NOT BE USED, REPRODUCED, OR REVISED WITHOUT WRITTEN PERMISSION. ALL DIMENSIONS ARE METRIC UNLESS OTHERWISE NOTED. VERIFY DIMENSIONS. DO NOT SCALE THIS DRAWING.
 REPORT INCONSISTENCIES AND OMISSIONS TO THE CONSULTANT FOR CLARIFICATION BEFORE COMMENCING WITH THE WORK.
 DEVIATIONS FROM THE CONTRACT DOCUMENTS WITHOUT WRITTEN APPROVAL FROM THE CONSULTANT ARE SUBJECT TO CORRECTION AT THE CONTRACTOR'S EXPENSE.

ELECTRICAL CONSULTANT:




SEAL

UBC Gage South
 Translink Bus Exchange


ELECTRICAL
 SITE PLAN

DRAWN: JM CHECKED: DM

E101

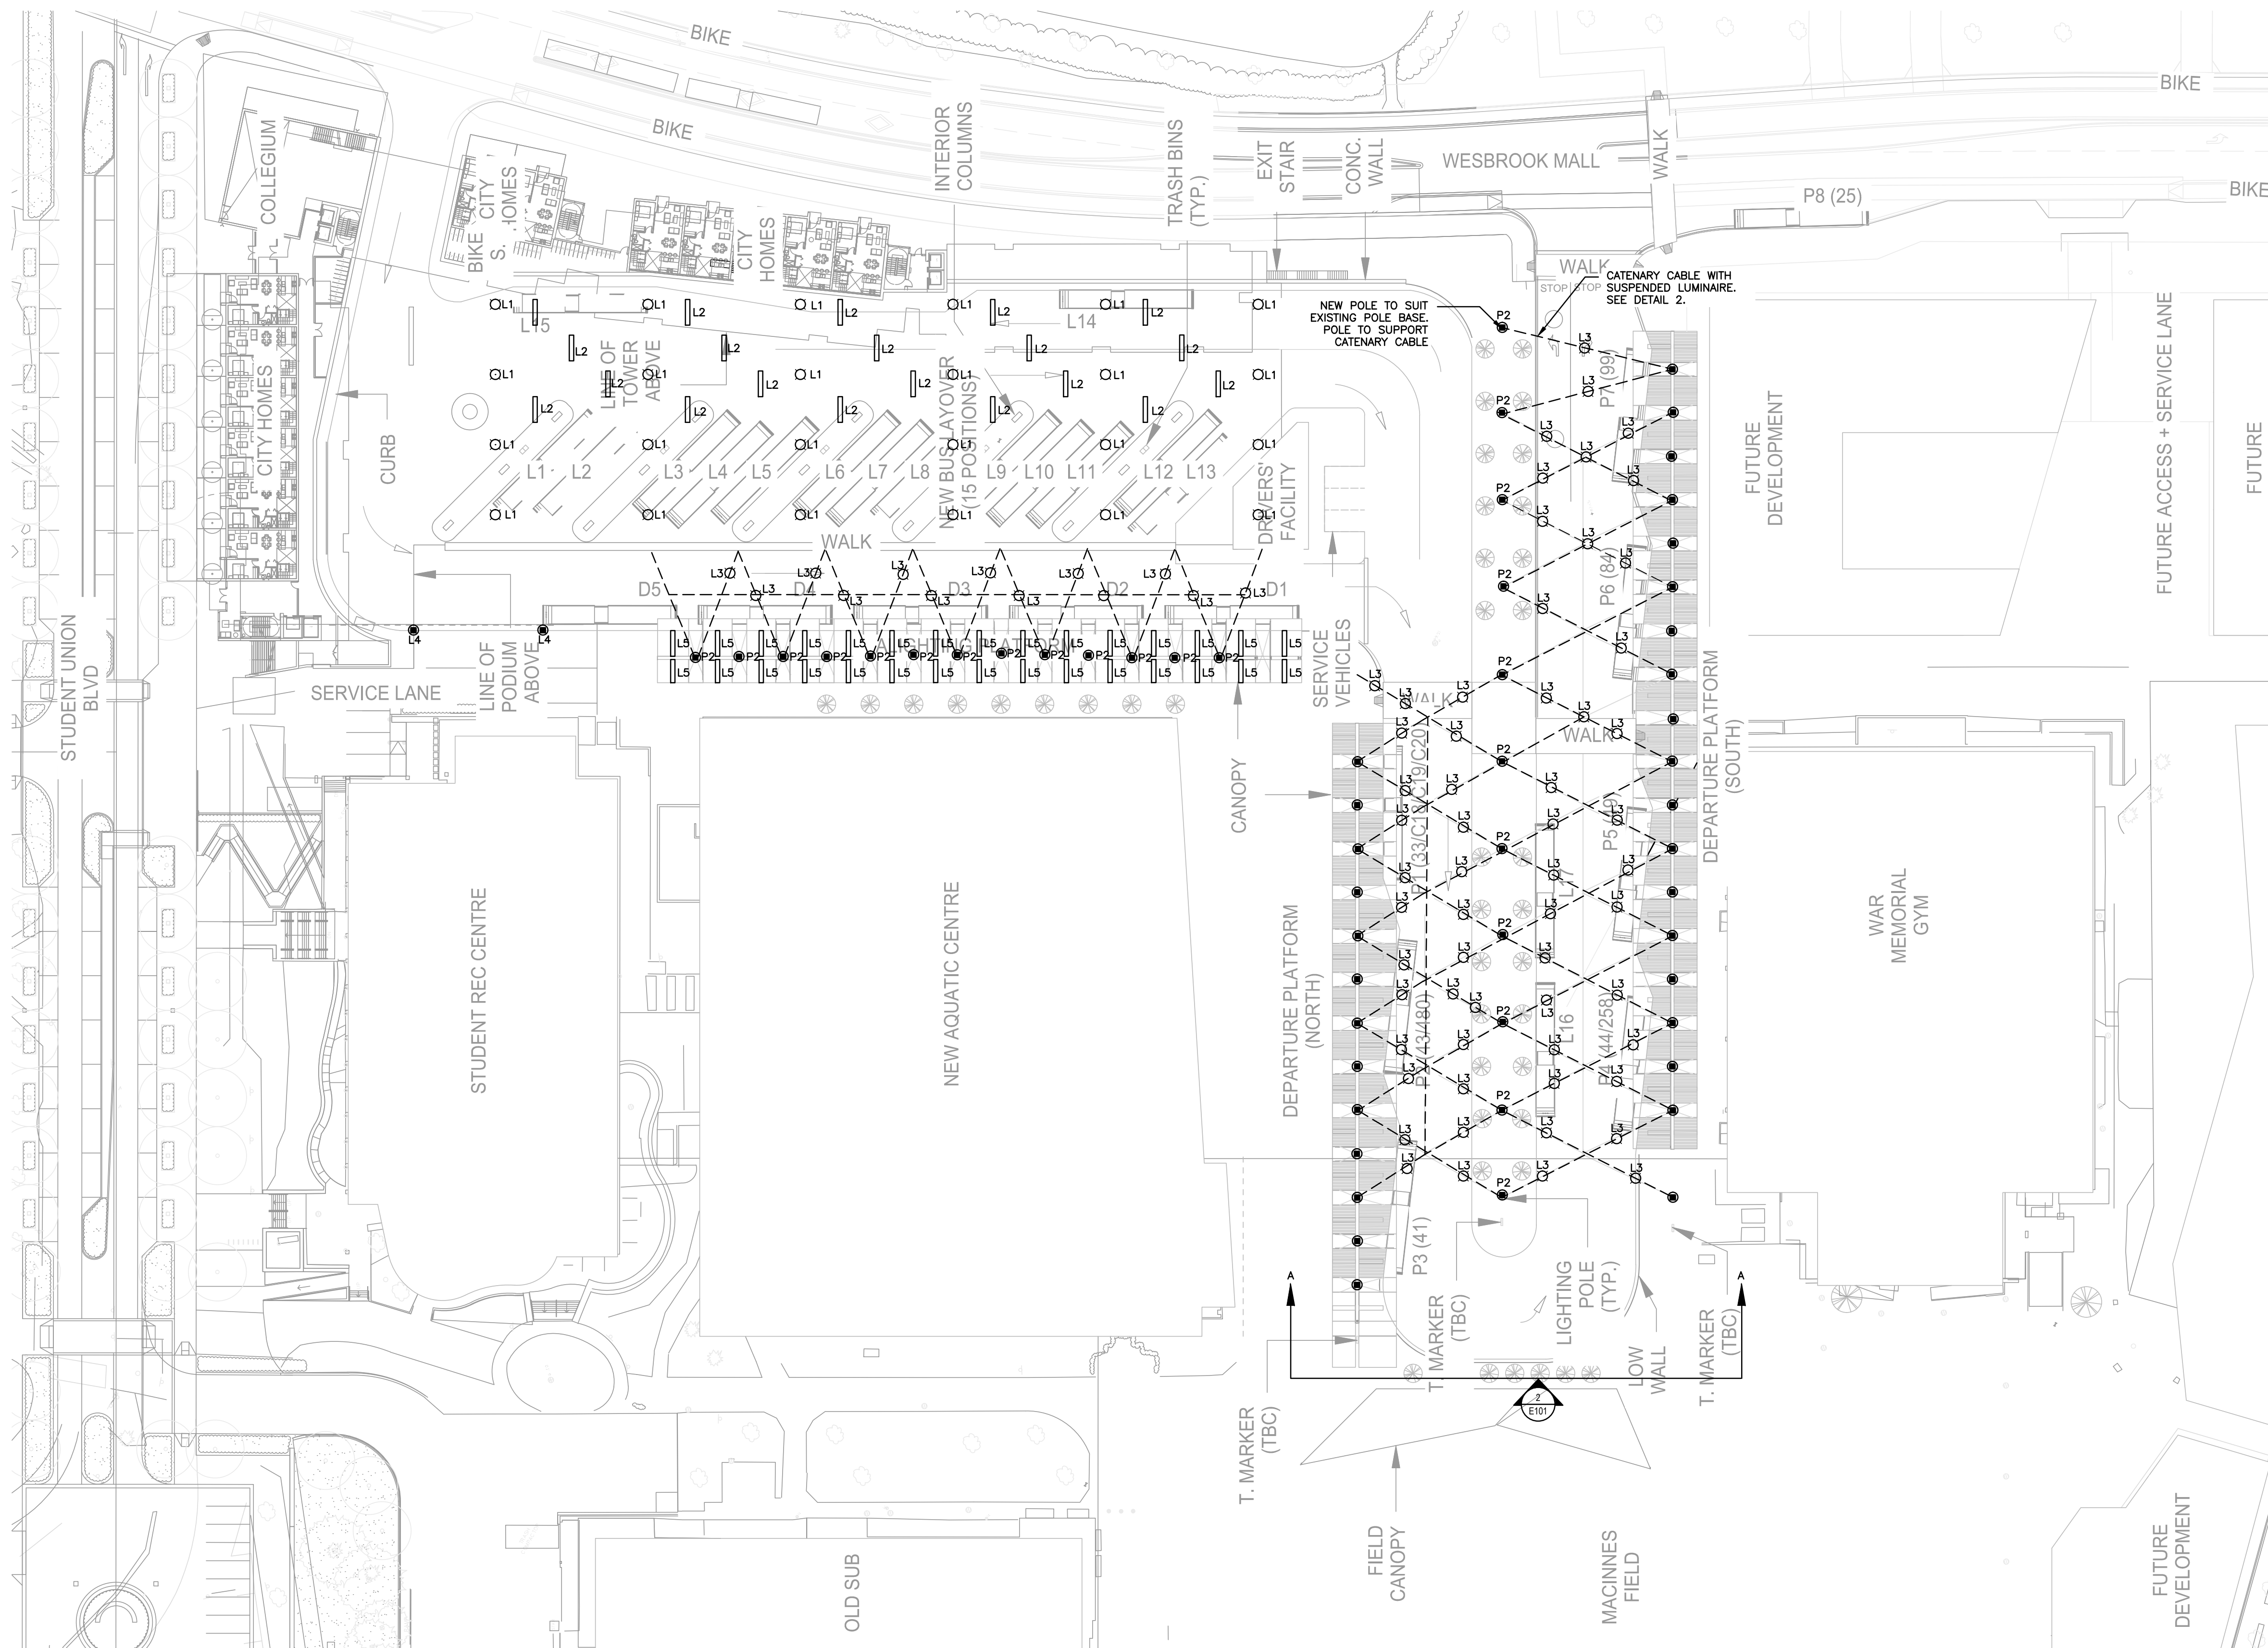

1 ELECTRICAL SITE PLAN - PHASE 2
 E101

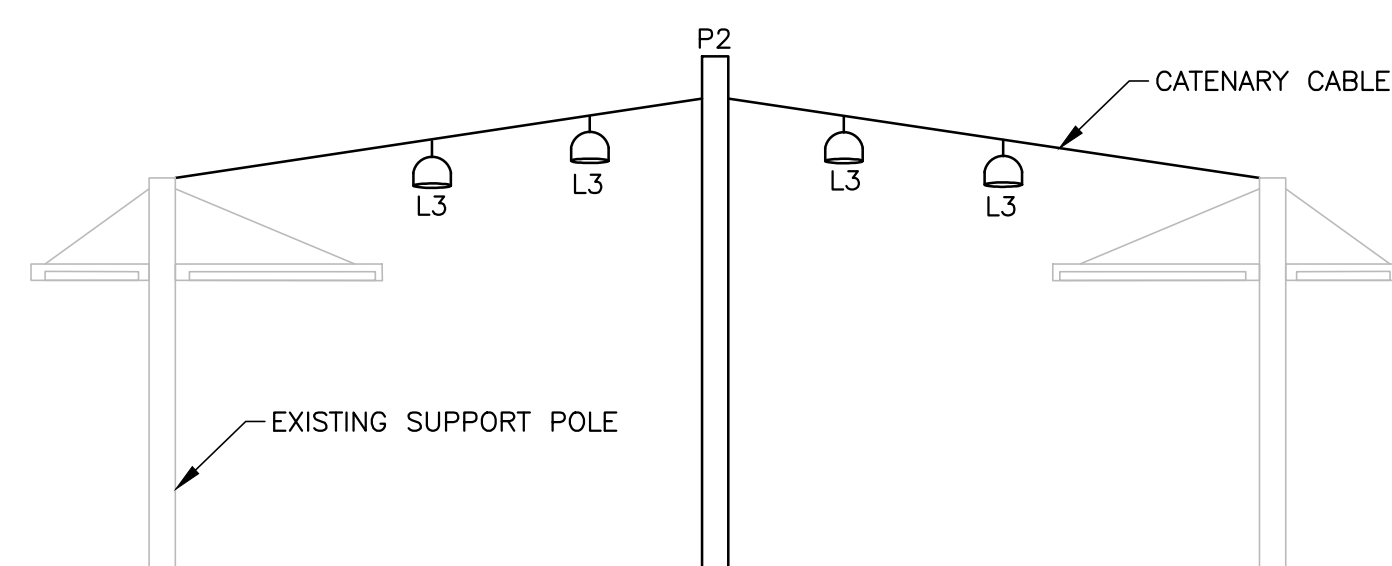

2 SECTION VIEW A
 E101 NTS

TAG	DESCRIPTION
L1	SURFACE LUMINAIRE
L2	SURFACE VIDEO SCREEN TO DISPLAY ART AND WAYFINDING
L3	CATENARY LUMINAIRE
L5	SURFACE LINEAR
P2	CATENARY LUMINAIRE SUPPORT POLE

