


ISSUES + REVISIONS		
NO.	DATE	DESCRIPTION

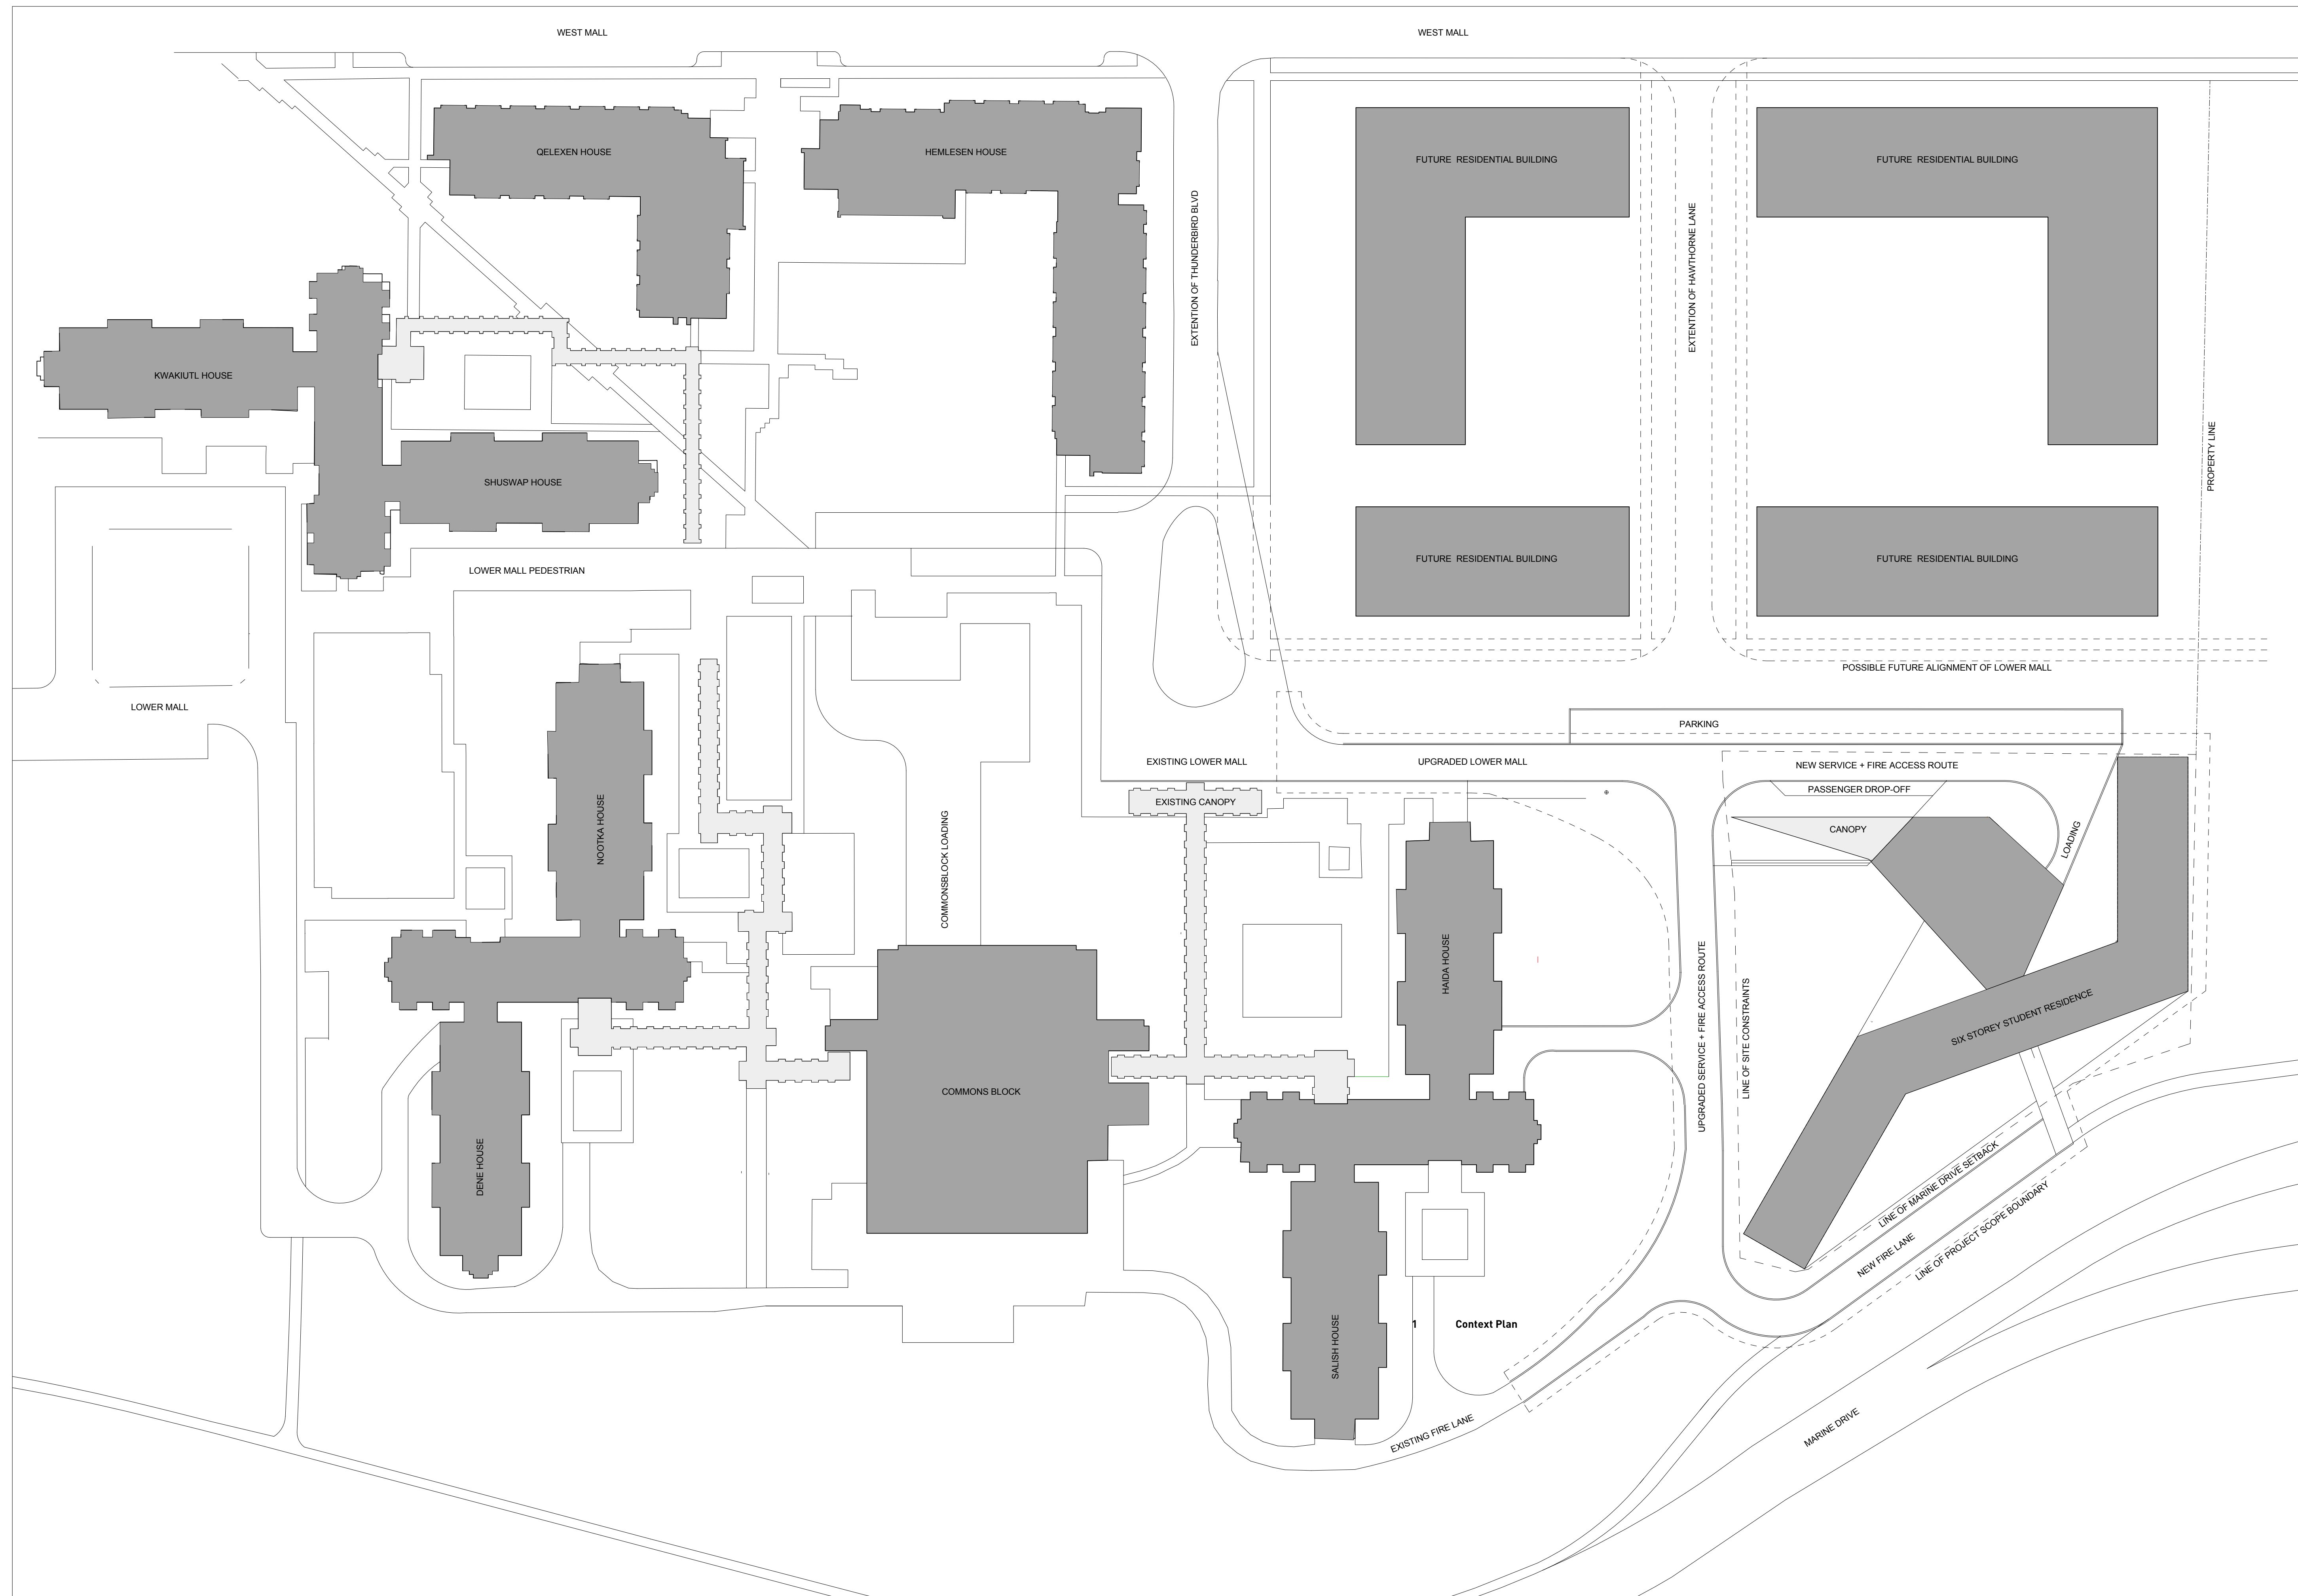

**public**

216-3811 COPCOUAVST  
 VANCOUVER/BC/VB/IES  
 TEL: 604 788-4223  
 FAX: 604 788-4313  
 WWW.PUBLICDESIGN.CA

**UBC Totem Park Infill  
 Phase 2**


2525 West Mall, Vancouver, BC

PROJECT CODE	STATUS
1537	DD
SCALE	DATE
1 : 500	September 25, 2015

**Context Plan**

SHEET  
**A0.04**

ISSUES/REVISIONS	
NO.	DATE

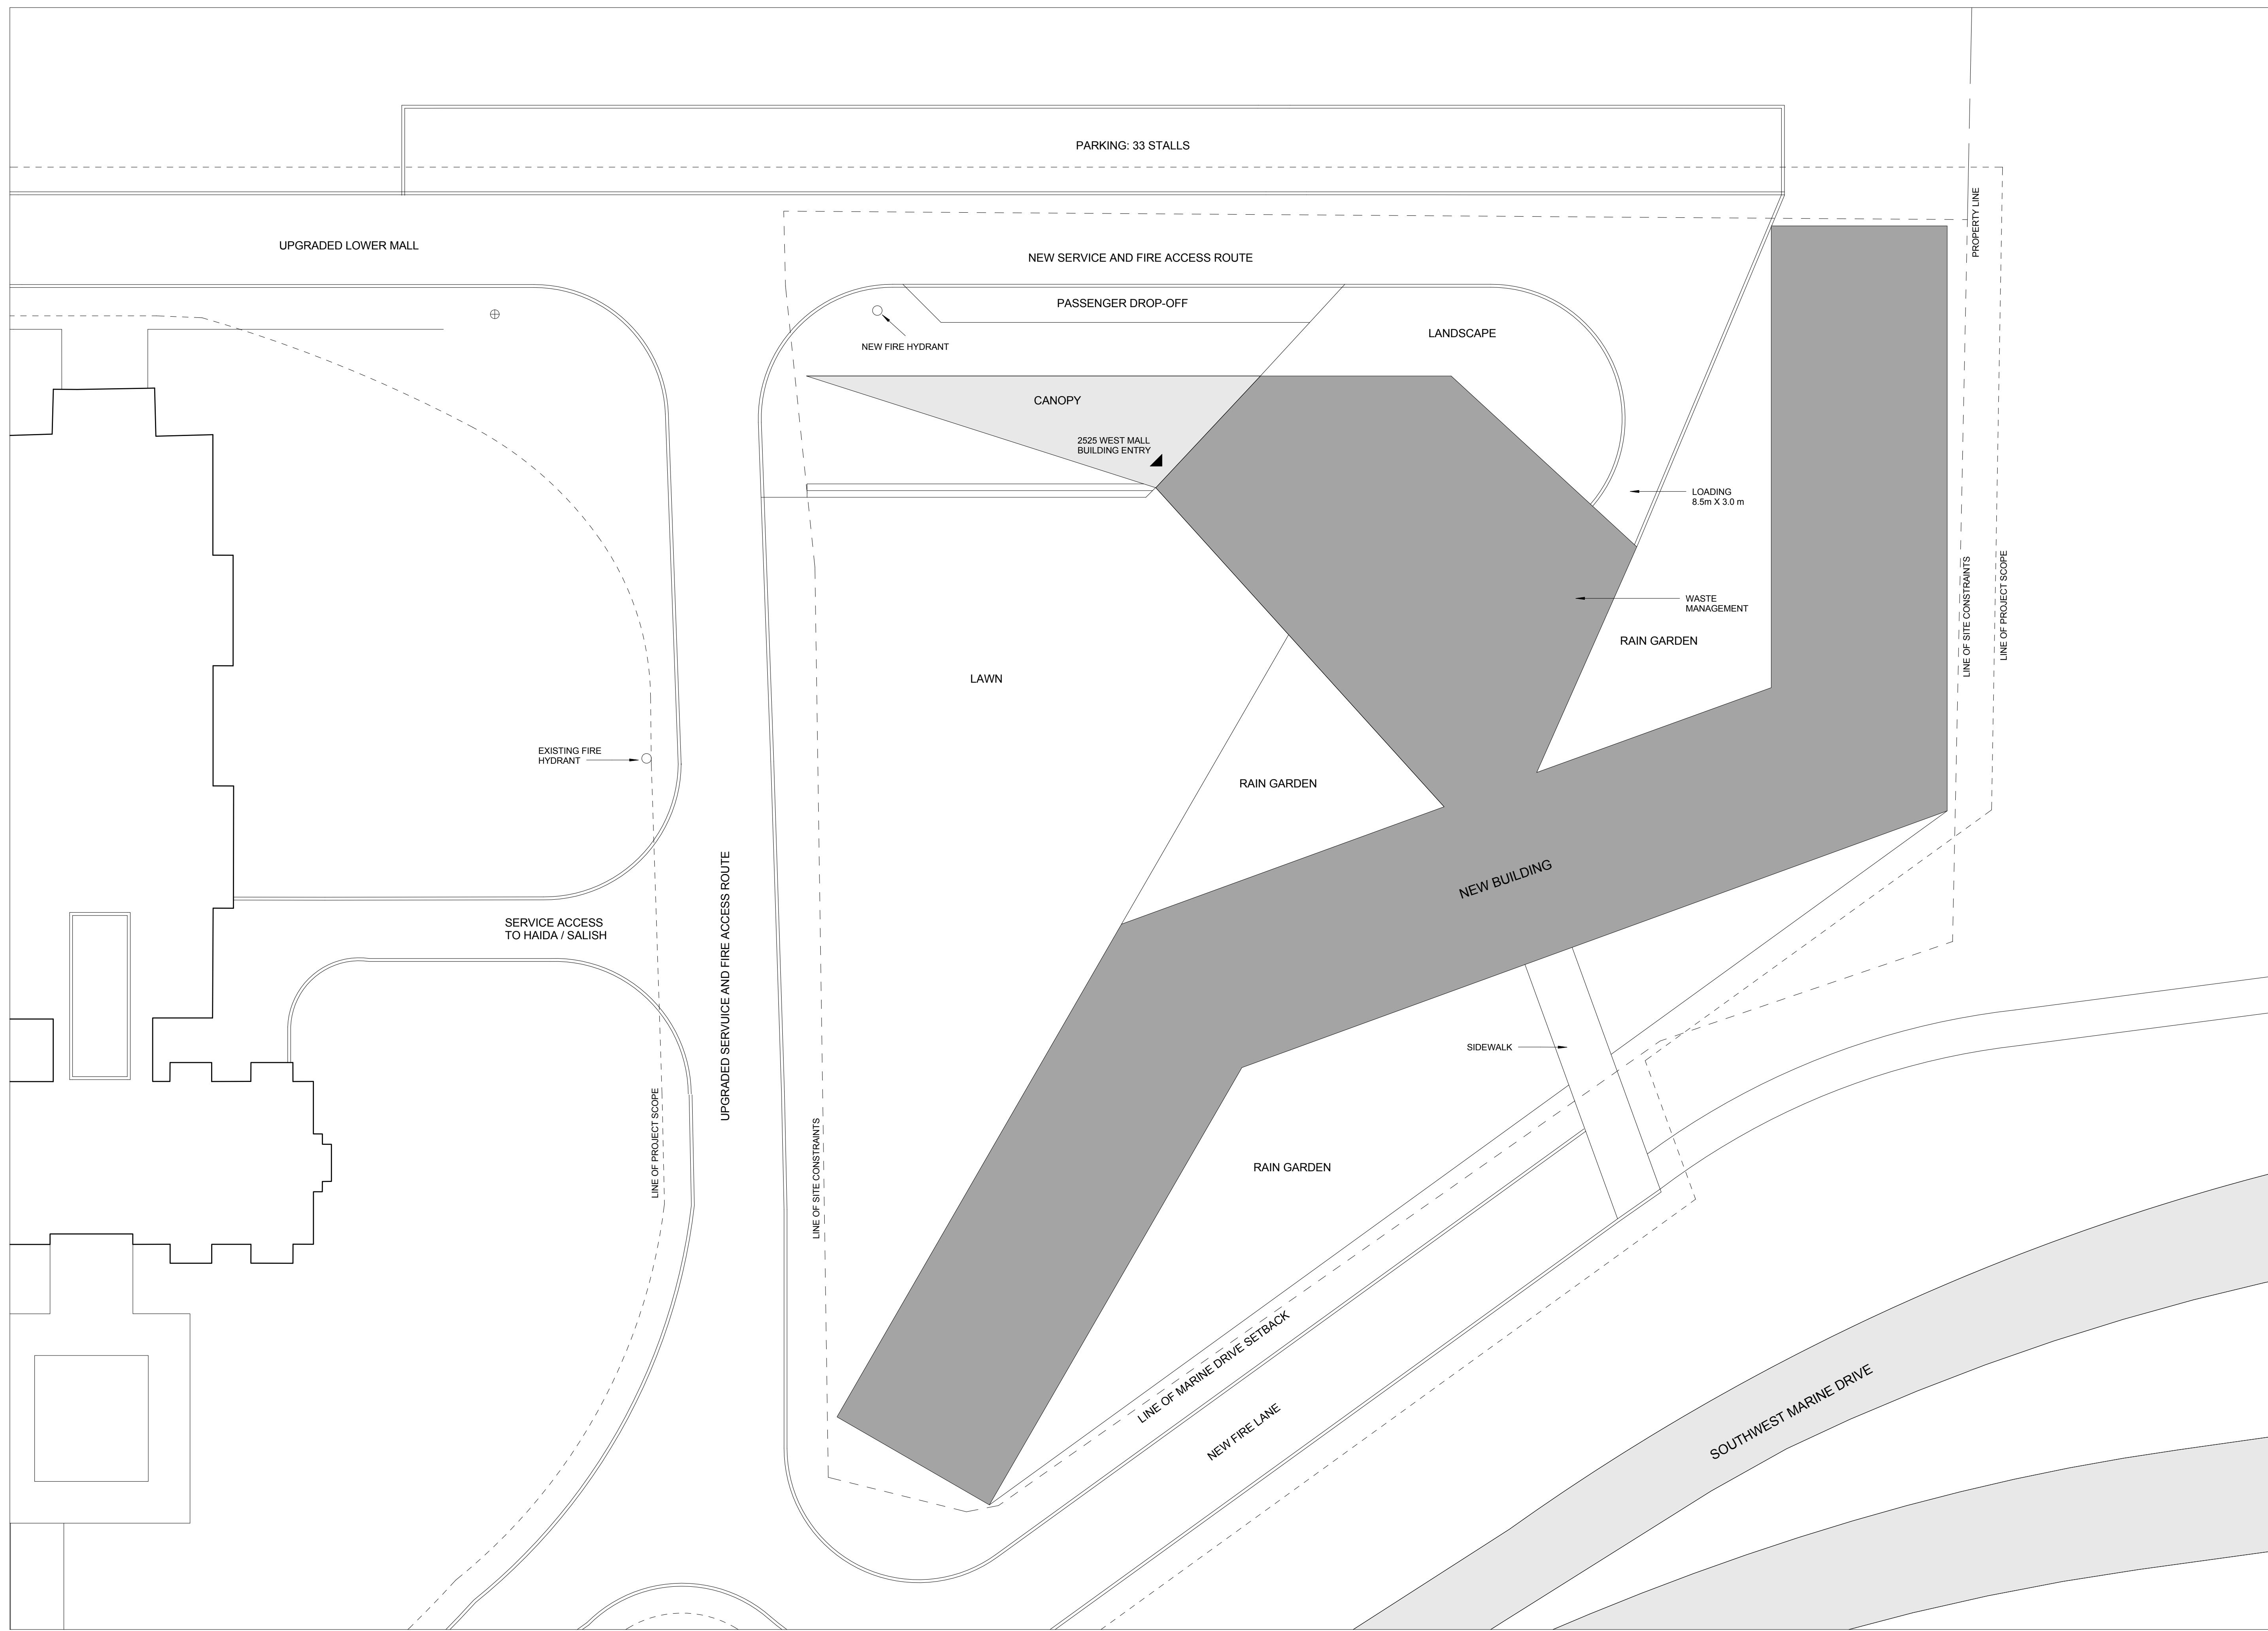

**public**

215-3011 CORDOVA ST  
VANCOUVER, BC V6B 1E5  
TEL: 604 681-4223  
FAX: 604 681-4193  
WWW.PUBLICDESIGNCA

**UBC Totem Park Infill  
Phase 2**

2525 West Mall, Vancouver, BC

PROJECT CODE 1537	STATUS DD
SCALE 1 : 200	DATE September 25, 2015

**Site Plan**

SHEET  
**A0.05**