



1 East Elevation
SCALE: NTS



2 South Elevation
SCALE: NTS




3 West Elevation
SCALE: NTS



4 North Elevation
SCALE: NTS

ELEVATIONS

AUDP SUBMISSION
MIXED USE BUILDING - LOT E - SOUTH CAMPUS
May 7, 2015

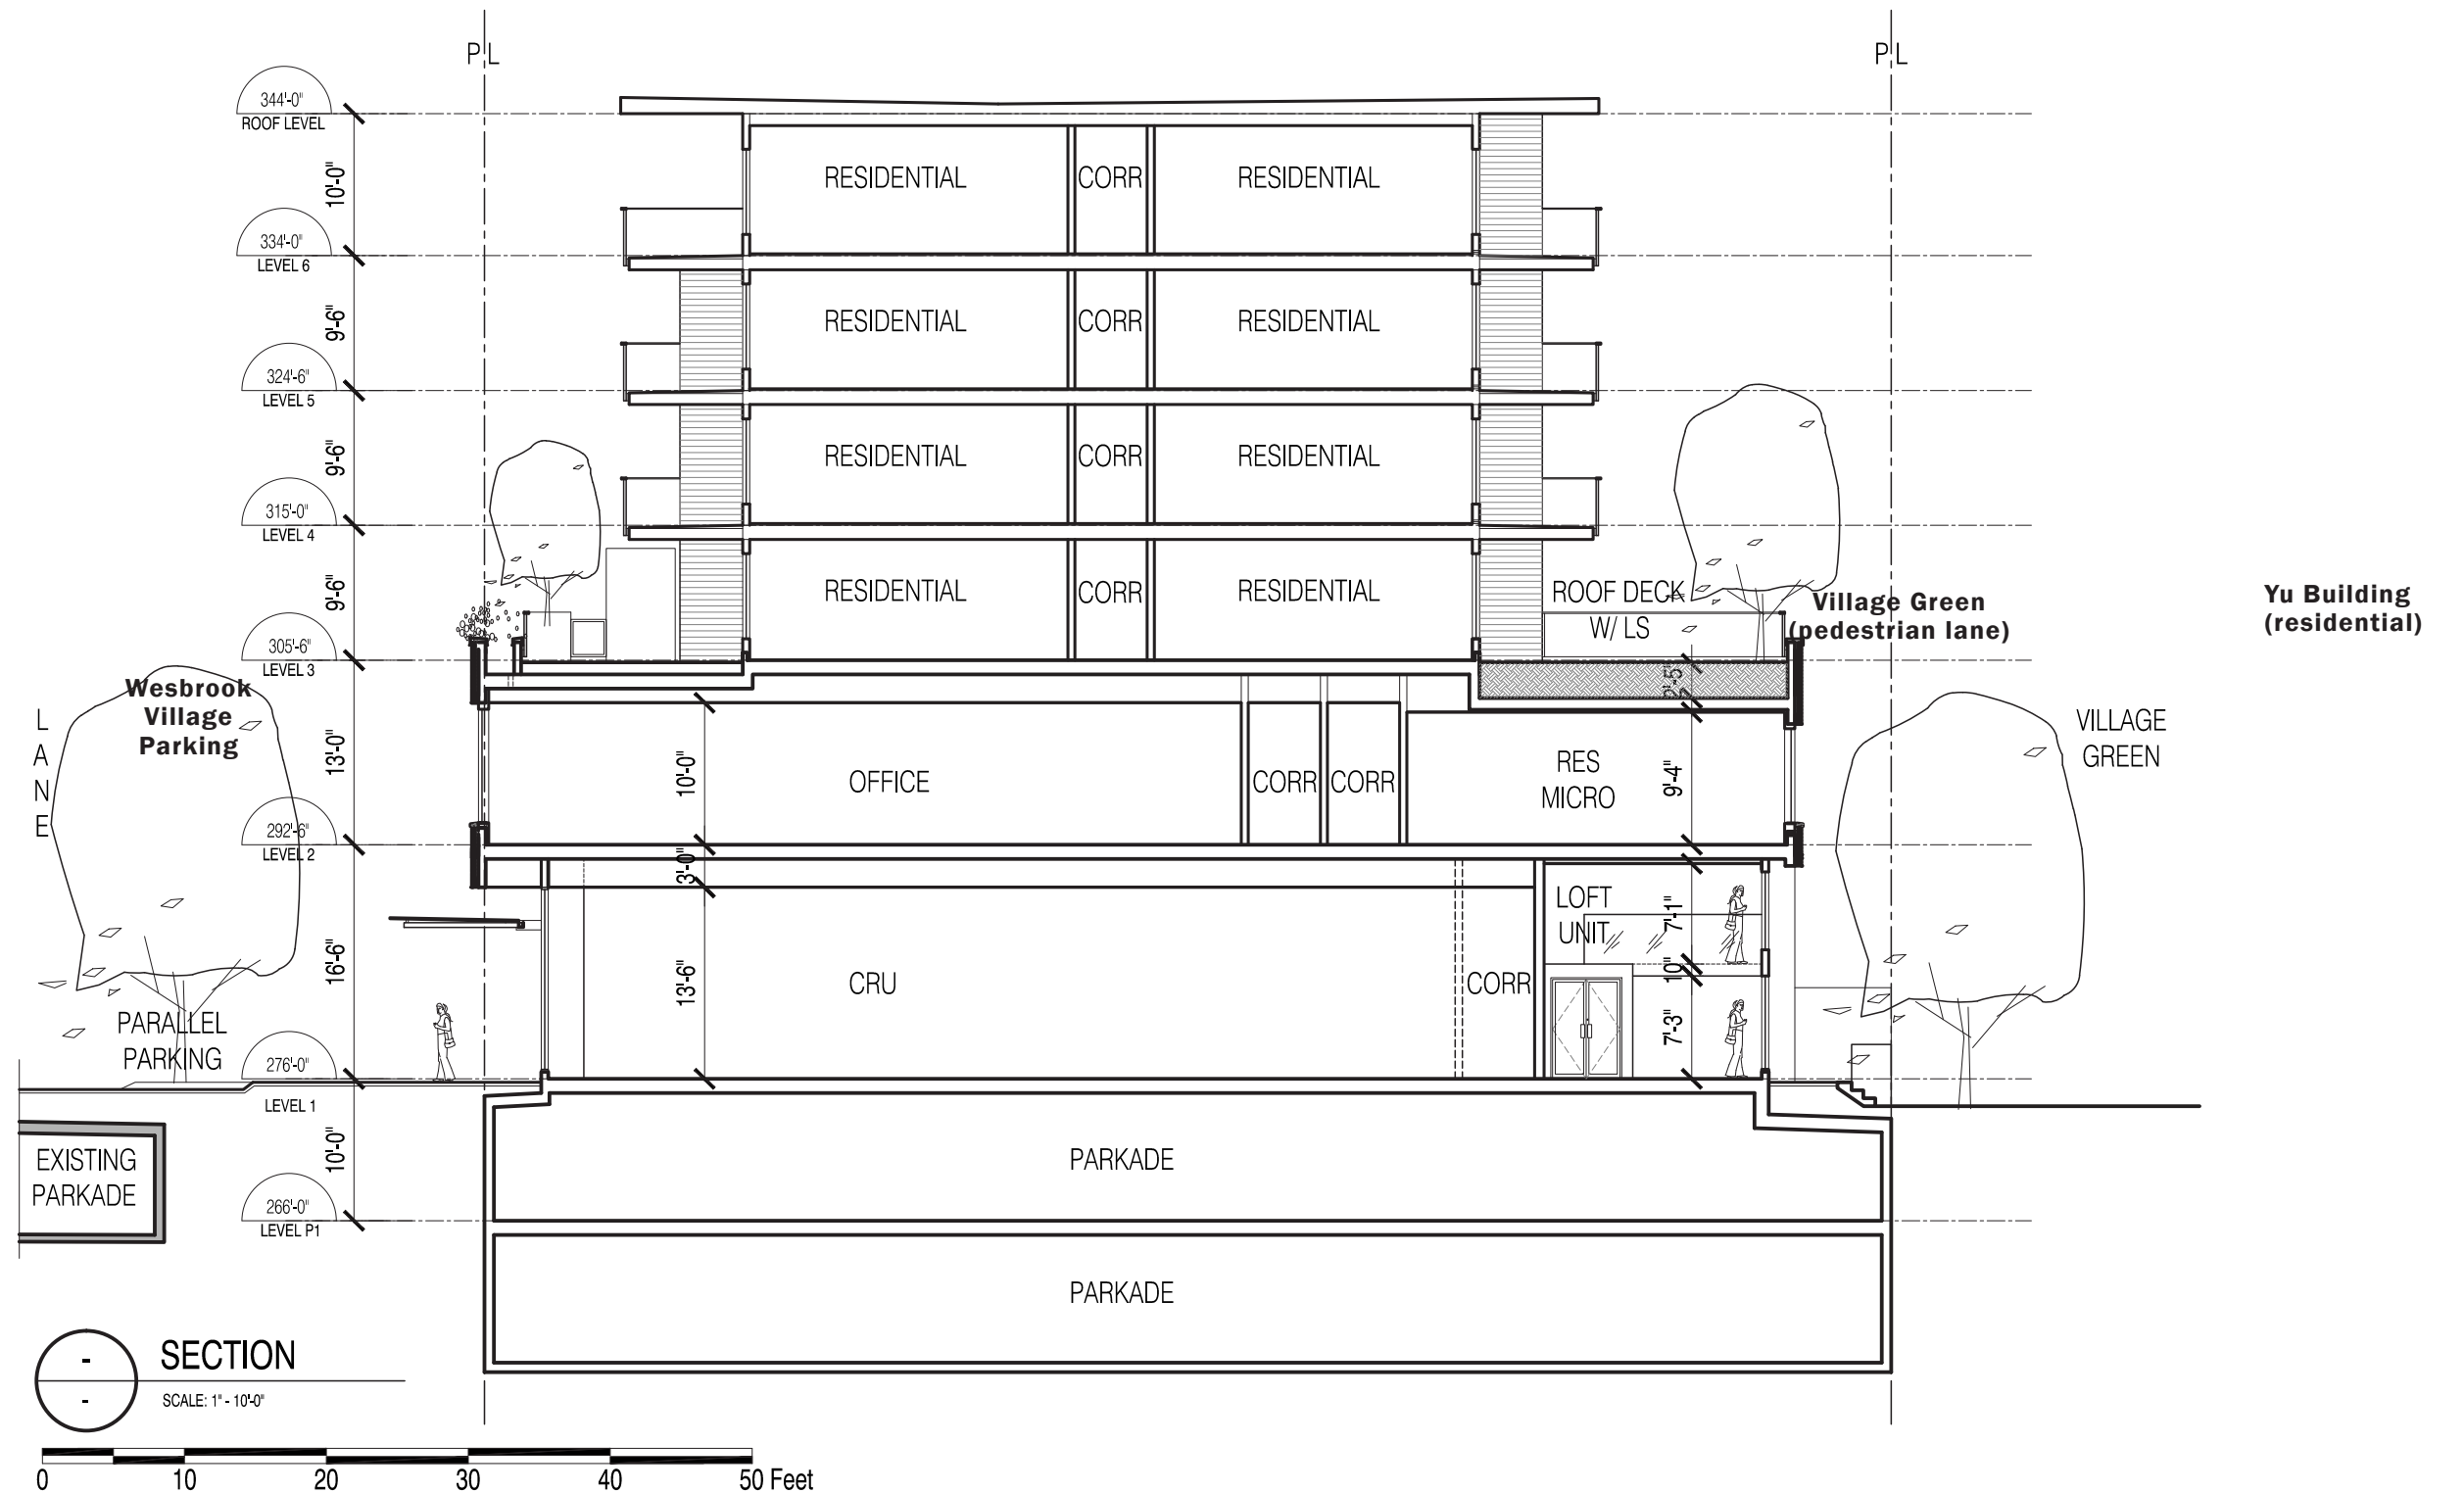

SECTION 1

AUDP SUBMISSION
 MIXED USE BUILDING - LOT E - SOUTH CAMPUS
 May 7, 2015