



Area Summary

UBC PACIFIC RESIDENCE		2019.04.18					
Building	Level	GROSS FLOOR AREA	RESIDENTIAL	NUMBER OF BEDS		Unit Count	Bed Count
				Unit Type	Bed Count		
B1	Basement	580 m ²	6,243 ft ²		0	0	
	Level 1	628 m ²	6,760 ft ²		0	0	
	Level 2	905 m ²	9,741 ft ²	905 m ²	Studio	27	27
					Studio Accessible	1	1
					Quad	0	0
	Level 3	905 m ²	9,741 ft ²	905 m ²	Studio	27	27
					Studio Accessible	1	1
					Quad	0	0
Level 4	905 m ²	9,741 ft ²	905 m ²	Studio	27	27	
				Studio Accessible	1	1	
				Quad	0	0	
Level 5	905 m ²	9,741 ft ²	905 m ²	Studio	27	27	
				Studio Accessible	1	1	
				Quad	0	0	
Level 6	905 m ²	9,741 ft ²	905 m ²	Studio	27	27	
				Studio Accessible	1	1	
				Quad	0	0	
Level 7	905 m ²	9,741 ft ²	905 m ²	Studio	27	27	
				Studio Accessible	1	1	
				Quad	0	0	
Level 8	905 m ²	9,741 ft ²	905 m ²	Studio	27	27	
				Studio Accessible	1	1	
				Quad	0	0	
Above Grade		6,963 m ²	74,949 ft ²		6,325 m ²		196
B2	Basement	728 m ²	7,944 ft ²		0	0	
	Level 1	786 m ²	8,500 ft ²		0	0	
	Level 2	890 m ²	9,580 ft ²	890 m ²	Quad	2	8
					Studio	21	21
	Level 3	890 m ²	9,580 ft ²	890 m ²	Quad	2	8
					Studio	21	21
	Level 4	890 m ²	9,580 ft ²	890 m ²	Quad	2	8
					Studio	21	21
	Level 5	890 m ²	9,580 ft ²	890 m ²	Quad	2	8
					Studio	21	21
	Level 6	890 m ²	9,580 ft ²	890 m ²	Quad	2	8
				Studio	21	21	
Level 7	890 m ²	9,580 ft ²	890 m ²	Quad	2	8	
				Studio	21	21	
Level 8	890 m ²	9,580 ft ²	890 m ²	Quad	2	8	
				Studio	21	21	
Level 9	890 m ²	9,580 ft ²	890 m ²	Quad	2	8	
				Studio	21	21	
Level 10	890 m ²	9,580 ft ²	890 m ²	Quad	1	4	
				Studio	20	20	
Above Grade		8,714 m ²	93,797 ft ²		8,010 m ²		254
B3	Level 1	785 m ²	8,450 ft ²	785 m ²	Quad	1	4
					Studio	16	16
	Level 2	785 m ²	8,450 ft ²	785 m ²	Quad	1	4
					Studio	18	18
	Level 3	890 m ²	9,580 ft ²	890 m ²	Quad	2	8
					Studio	21	21
	Level 4	890 m ²	9,580 ft ²	890 m ²	Quad	2	8
					Studio	21	21
	Level 5	890 m ²	9,580 ft ²	890 m ²	Quad	2	8
					Studio	21	21
	Level 6	890 m ²	9,580 ft ²	890 m ²	Quad	2	8
				Studio	21	21	
Level 7	890 m ²	9,580 ft ²	890 m ²	Quad	2	8	
				Studio	21	21	
Above Grade		6,020 m ²	64,799 ft ²		6,020 m ²		187

UBC PACIFIC RESIDENCE		2019.04.18					
Building	Level	GROSS FLOOR AREA	RESIDENTIAL	NUMBER OF BEDS		Unit Count	Bed Count
				Unit Type	Bed Count		
B4	Level 1	760 m ²	8,181 ft ²	760 m ²	Quad	2	8
					Studio	12	12
	Level 2	760 m ²	8,181 ft ²	760 m ²	Quad	2	8
					Studio	13	13
	Level 3	780 m ²	8,394 ft ²	780 m ²	Quad	2	8
					Studio	17	17
	Level 4	780 m ²	8,394 ft ²	780 m ²	Quad	2	8
					Studio	17	17
Level 5	780 m ²	8,394 ft ²	780 m ²	Quad	2	8	
				Studio	17	17	
Level 6	780 m ²	8,394 ft ²	780 m ²	Quad	2	8	
				Studio	17	17	
Level 7	780 m ²	8,394 ft ²	780 m ²	Quad	2	8	
				Studio	17	17	
		5,420 m ²	58,340 ft ²		5,420 m ²		166
B5	Level 1	530 m ²	5,705 ft ²	530 m ²	Studio	9	9
					Studio Accessible	0	0
	Level 2	530 m ²	5,705 ft ²	530 m ²	Quad	0	0
					Studio	11	11
					Studio Accessible	1	1
	Level 3	730 m ²	7,858 ft ²	730 m ²	Quad	2	8
					Studio	14	14
Level 4	730 m ²	7,858 ft ²	730 m ²	Quad	2	8	
				Studio	14	14	
Level 5	730 m ²	7,858 ft ²	730 m ²	Quad	2	8	
				Studio	14	14	
Level 6	730 m ²	7,858 ft ²	730 m ²	Quad	1	4	
				Studio	14	14	
Level 7	730 m ²	7,858 ft ²	730 m ²	Quad	2	8	
				Studio	14	14	
		4,710 m ²	50,690 ft ²		4,710 m ²		136
PARKING	P2	3,120 m ²	33,583 ft ²		Spaces		66
	P1	5,160 m ²	55,542 ft ²		Spaces		123
							Total 189
AREA TOTALS	Above Grade Total	31,827 m ²	342,583 ft ²				
	Parking Total:	8,280 m ²	89,125 ft ²				
	Below Grade Total:	9,598 m ²	103,312 ft ²				
Total		41,425 m ²	445,895 ft ²				
STATS	Premium Bed			6,335 m ²			176
	Standard Bed			24,160 m ²			765
	Total			30,495 m ²			941

UBC Pacific Residence 5955 & 5965 Student Union Boulevard, University of British Columbia, Vancouver, BC Issued for Development Permit Resubmission

Client	Architects	Architects	Landscape Architect	Construction Manager	Drawing List
UBC Properties Trust Suite 200 - 3313 Shrum Lane Vancouver, BC V6S 0C8 (604) 731 3103	Hotson Architecture Inc. 215 - 35 West 5th Avenue Vancouver, BC V5Y 1H4 (604) 558 6956	Ryder Architecture 003 - 1290 Homer Street Vancouver, BC V6B 2Y5 (604) 260 7400	Connect Landscape Architecture 2305 Hemlock Street Vancouver, BC V6H 2V1 (604) 681 3303	Bird 6900 Graybar Road Unit 2370-Building 2000 Richmond, BC V6W 0A5 (604) 271 4600	
Contact: David Poettcker	Contact: Kai Hotson Architect AIBC MRAIC	Contact: Adam James Architect AIBC RIBA	Contact: David Stoyko	Contact: Connor Ward	
Structural Consultant	Geotechnical Consultant	Mechanical Consultant	Electrical Consultant	Civil Consultant	
Bush Bohlman & Partners LLP 1550-1500 West Georgia Street Vancouver, BC V6G 2Z6 (604) 688 9861	Phillips & Associates 3641 Blenheim Street Vancouver, BC V6L 2Y1 (604) 716 8881	Integral Group 180 - 200 Granville Street Vancouver, BC V6C 1S4 (604) 687 1800	AES Engineering 1330 Granville Street Vancouver, BC V6Z 1M7 (604) 569 6500	Aplin & Martin Consultants 1818 - 1177 West Hastings Street Vancouver, BC V6E 2K3 (604) 678 9434	
Contact: Mike Mariotto P.Eng Michael Sullivan	Contact: Ward Phillips P.Eng	Contact: Samson Tam	Contact: Andy Su	Contact: Roy Skeet P.Eng	
Code Consultant	Envelope Consultant	Land Surveyor	Arborist	Elevator Consultant	
GHL Consultants 950 - 419 Granville Street Vancouver, BC V6C 1T2 (604) 689 4449	RDH Building Science 400 - 4333 Still Creek Drive Burnaby, BC V5C 6S6 (604) 873 1181	Murray & Associates 201-12448 82nd Avenue Surrey, BC V6W 3E9 (604) 597 9189	Diamond Head Consulting Ltd. 3559 Commercial Street Vancouver, BC V5N 4E8 (604) 733-4886	Apex Elevator 517-1190 Melville Street Vancouver, BC V6E 3W1 (604) 533 4617	
Contact: Gary Chen P.Eng	Contact: Lorne Ricketts	Contact: Martina Soderlund	Contact: Michael D Chadney P.Eng	Contact: Michael D Chadney P.Eng	
Sustainability Consultant	Energy Consultant				
Stantec 1100-111 Dunsmuir Street Vancouver, BC V6B 6A3 (604) 696-8000	reLoad Sustainable Design Inc 115-119 West Pender St Vancouver, BC V6B 1S5 (778) 861-5666				
Contact: Sophie Kerr	Contact: Martina Soderlund				

Sheet Name	Issue Date	Current Version
P-A101 Parkade Floor Plan Level P1 1 of 4	2019.05.23	P8
P-A102 Parkade Floor Plan Level P1 2 of 4	2019.05.23	P8
P-A103 Parkade Floor Plan Level P1 3 of 4	2019.05.23	P8
P-A104 Parkade Floor Plan Level P1 4 of 4	2019.05.23	P8
P-A105 Parkade Floor Plan Level P2 1 of 3	2019.05.23	P8
P-A106 Parkade Floor Plan Level P2 2 of 3	2019.05.23	P8
B-A000 Cover Sheet	2019.05.23	P5
B-A002 Context Plan	2019.05.23	P9
B-A015 Site Plan - West	2019.05.23	P3
B-A016 Site Plan - South	2019.05.23	P4
B-A017 Site Plan - North	2019.05.23	P4
B1-A100 Floor Plan Level B1	2019.05.23	P8
B1-A101 Floor Plan Level 01	2019.05.23	P9
B1-A102 Floor Plan Level 02-08	2019.05.23	P10
B1-A103 Roof Plan	2019.05.23	P10
B1-A202 Building 1 Section 04	2019.05.23	P8
B1-A301 North Elevation	2019.05.23	P5
B1-A302 South Elevation	2019.05.23	P5
B1-A303 East and West Elevation	2019.05.23	P5
B2-A101 Floor Plan Level 01	2019.05.23	P10
B2-A102 Floor Plan Typical Level 02-09	2019.05.23	P10
B2-A103 Floor Plan Level 10 and Roof Plan	2019.05.23	P10
B2-A202 Section 03	2019.05.23	P7
B2-A301 North Elevation	2019.05.23	P5
B2-A302 South Elevation	2019.05.23	P5
B2-A303 East and West Elevation	2019.05.23	P5
B3-A101 Floor Plan Level 01	2019.05.23	P8
B3-A102 Floor Plan Level 02 and 03-07	2019.05.23	P8
B3-A103 Roof Plan	2019.05.23	P8
B3-A202 Section 02	2019.05.23	P8
B4-A101 Floor Plan Level 01	2019.05.23	P8
B4-A102 Floor Plan Level 02 and 03-07	2019.05.23	P8
B4-A103 Roof Plan	2019.05.23	P8
B4-A202 Section 02	2019.05.23	P8
B4-A301 North and South Elevation	2019.05.23	P5
B4-A302 East Elevation	2019.05.23	P5
B4-A303 West Elevation	2019.05.23	P5
B5-A101 Floor Plan Level 01	2019.05.23	P8
B5-A102 Floor Plan Level 02 and 03-07	2019.05.23	P8
B5-A103 Roof Plan	2019.05.23	P8
B5-A202 Section 03	2019.05.23	P8
B5-A301 South Elevation	2019.05.23	P5
B5-A302 North Elevation	2019.05.23	P5
B5-A303 East and West Elevation	2019.05.23	P5

All drawings and related documents are the property of Ryder Architecture (Canada) Inc. and may not be reproduced in whole or in part without written permission. Drawings are based upon information supplied by third parties and accuracy cannot be guaranteed. Do not scale this drawing. Do not use this drawing to calculate areas. Dimensions to be verified by the Contractor and such dimensions to be solely their responsibility. Work must comply with the relevant Building Codes, By-Laws and related documents. Drawing errors and omissions must be reported immediately to the Architect of Record.

Description	Date
P1 Issued for Tender #2	2019.01.21
P2 Issued for Pricing	2019.02.13
P3 Issued for Design Development	2019.04.18
P4 Issued for Coordination for TP #2	2019.05.01
P5 Issued for Development Permit Resubmission	2019.05.23

HOTSON Ryder

HOTSON Architecture Inc.
215 - 35 West 5th Avenue
Vancouver, BC V5Y 1H4
www.hotson.ca
info@hotson.ca




Ryder Architecture (Canada) Inc.
003-1290 Homer Street
Vancouver BC V6B 2Y5
www.ryderarchitecture.ca
info@ryderarchitecture.ca

Project UBC Properties Trust Pacific Residence 2040 Student Union Boulevard University of British Columbia Vancouver, BC		
Drawn by TB, RS, SC	Checked by AJ	Status DD
Project ID UBCPR	Project No. 3361-00	Scale @ 22x34 1 : 100

Drawing No. **B-A000** Version **P5**

Cover Sheet

All drawings and related documents are the property of Ryder Architecture (Canada) Inc. and may not be reproduced in whole or in part without written permission. Drawings are based upon site information supplied by third parties and accuracy cannot be guaranteed. Do not scale this drawing. Do not use this drawing to calculate areas. Dimensions to be verified by the Contractor and such dimensions to be solely their responsibility. Work must comply with the relevant Building Codes, By-Laws and related documents. Drawing errors and omissions must be reported immediately to the Architect of Record.

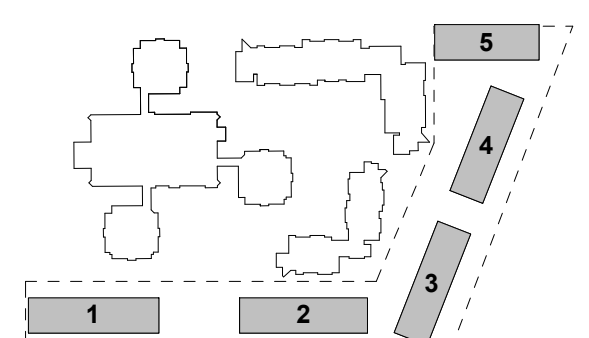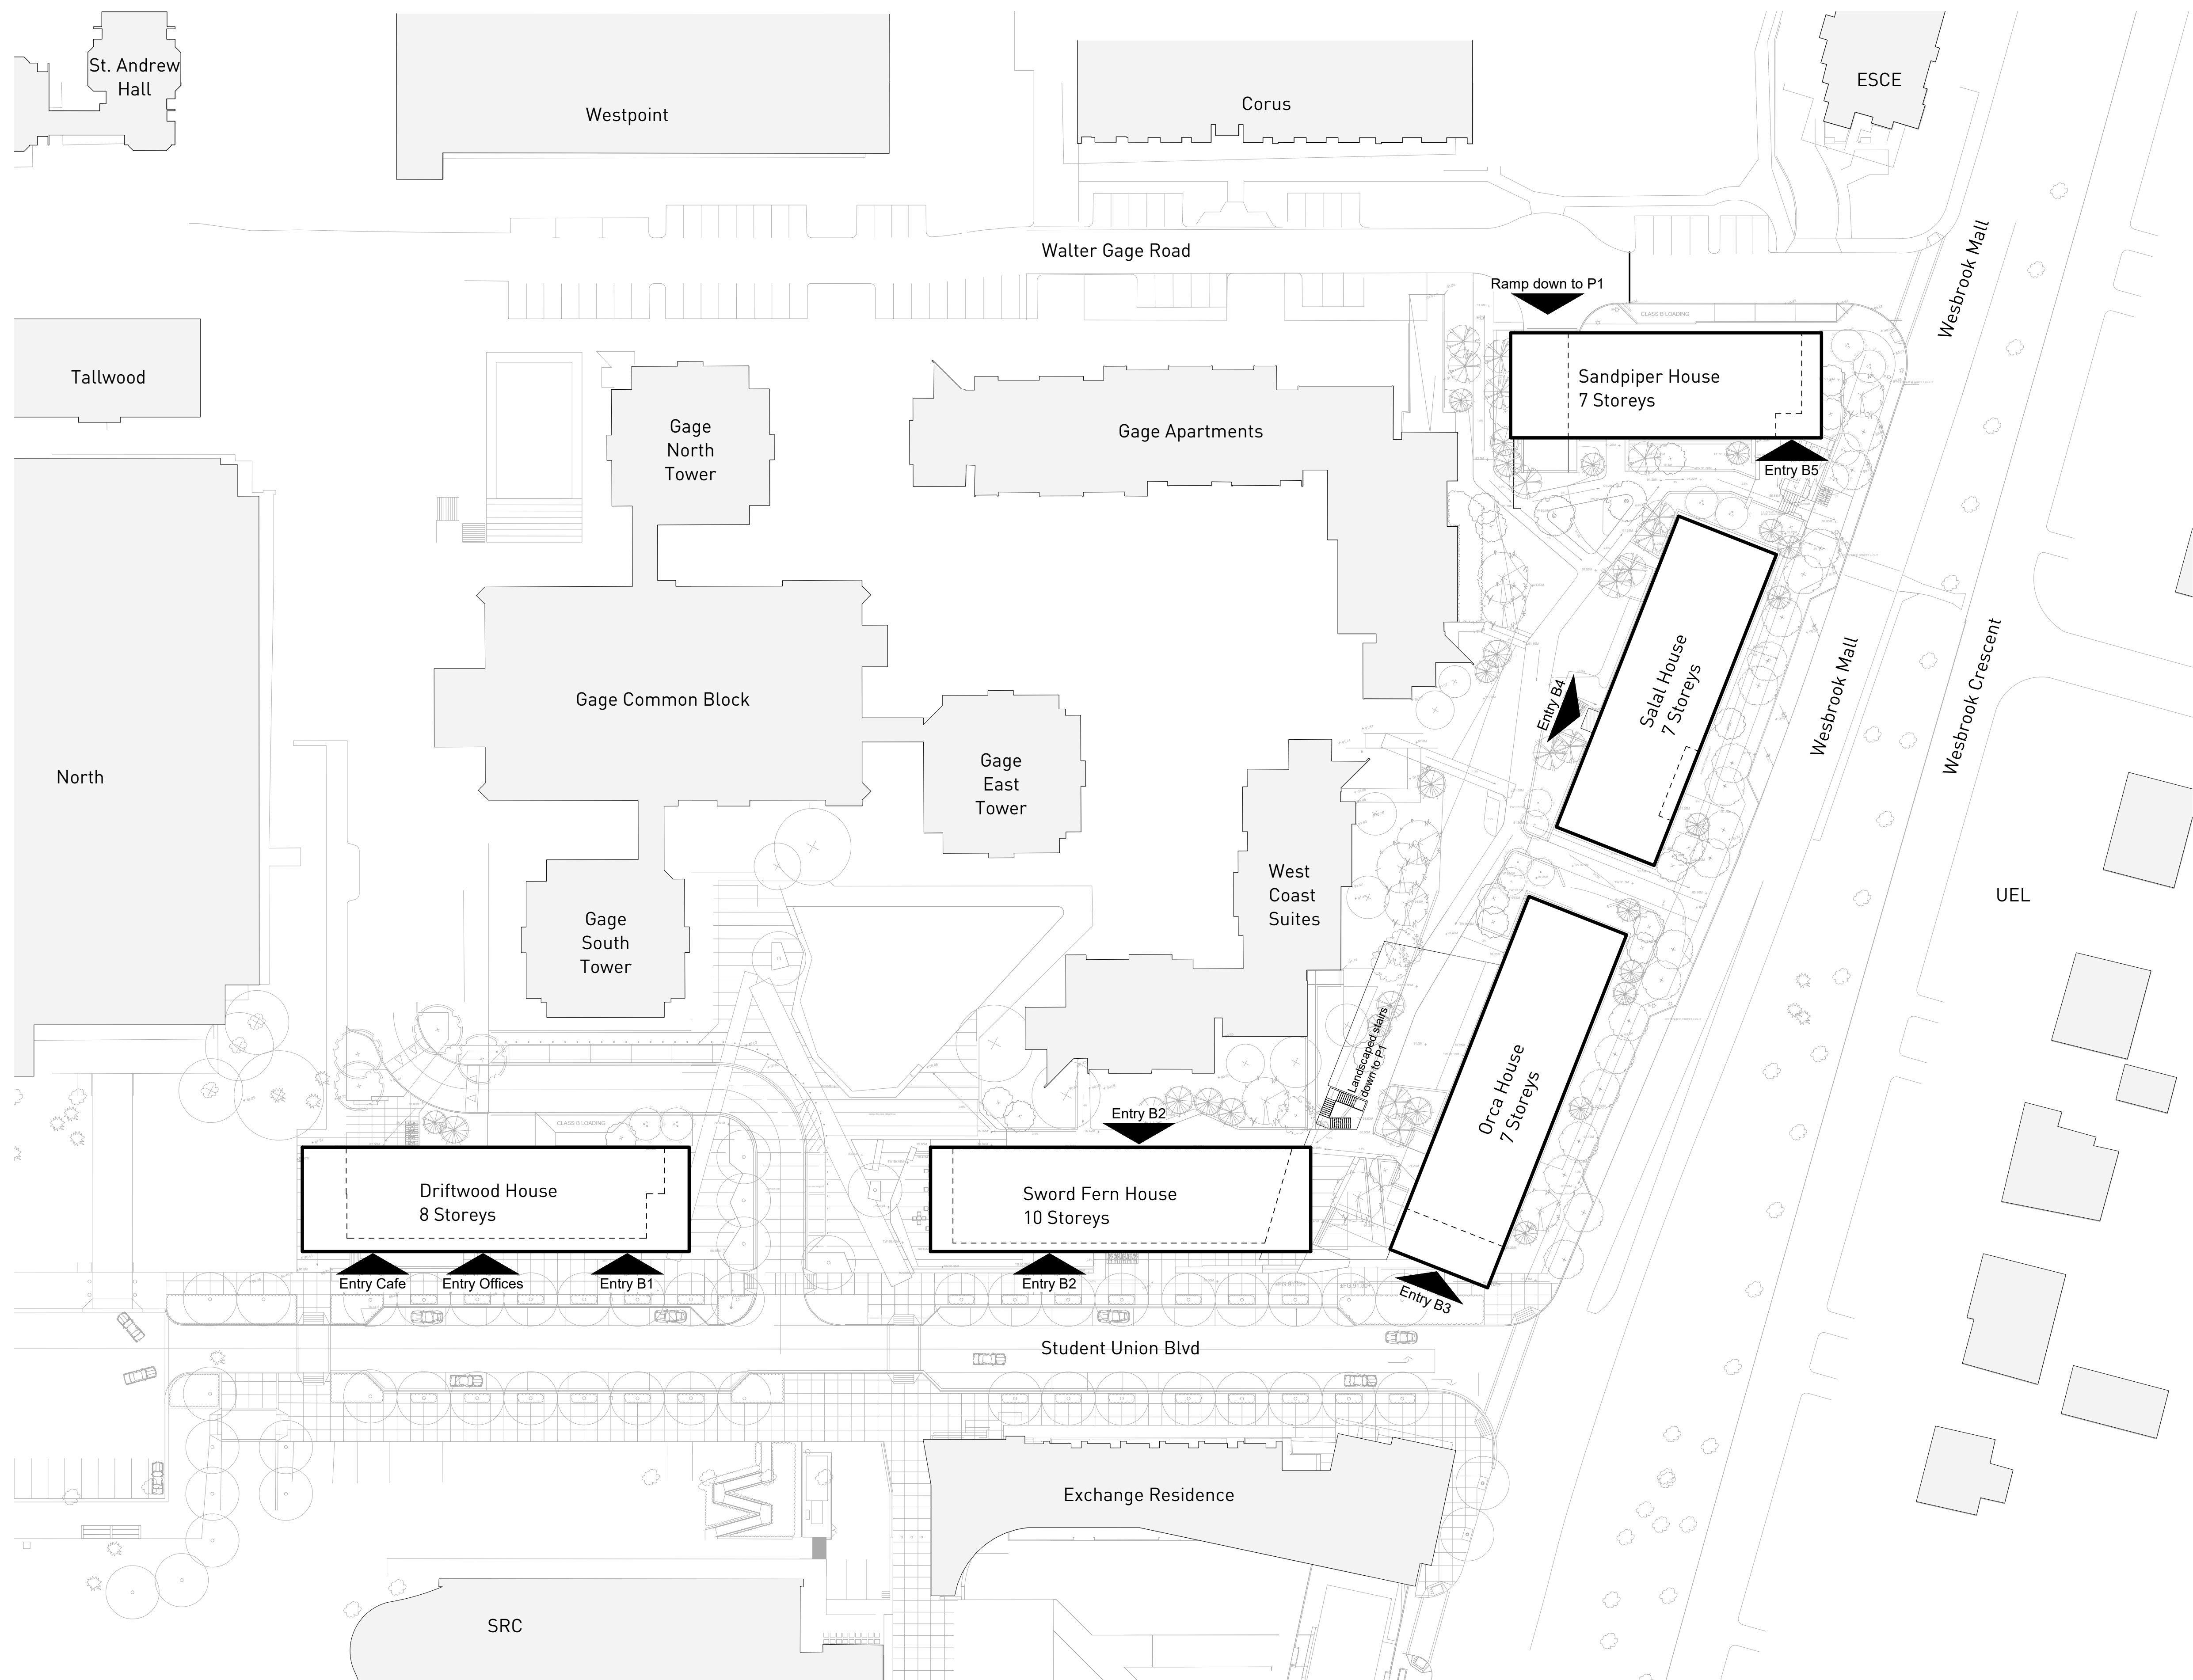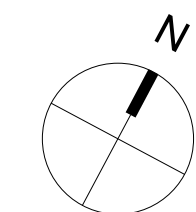




Description	Date
P1 Issued for Tender #2	2019.01.21
P2 Issued for Pricing	2019.02.13
P3 Issued for coordination	2019.03.12
P4 Building 3 & 4 moved as UBCPT instruction	2019.04.04
P5 Landscape Plan update	2019.04.16
P6 Issued for Design Development	2019.04.18
P7 Issued for Coordination for TP #2	2019.05.01
P8 Issued for Information	2019.05.16
P9 Issued for Development Permit Resubmission	2019.05.23

HOTSON Ryder
 HOTSON Architecture Inc. 215 - 35 West 5th Avenue Vancouver, BC V6Y 1H4
 info@hotion.ca
 Ryder Architecture (Canada) Inc. 603-1290 Homer Street Vancouver BC V6B 2Y5
 www.ryderarchitecture.ca info@ryderarchitecture.ca

Project
UBC Properties Trust
Pacific Residence
 2040 Student Union Boulevard
 University of British Columbia
 Vancouver, BC

Drawn by	Checked by	Status
RST	AJA	Coordination
Project ID	Project No.	Scale
UBCPR	3361-00	1 : 500

Drawing
Context Plan

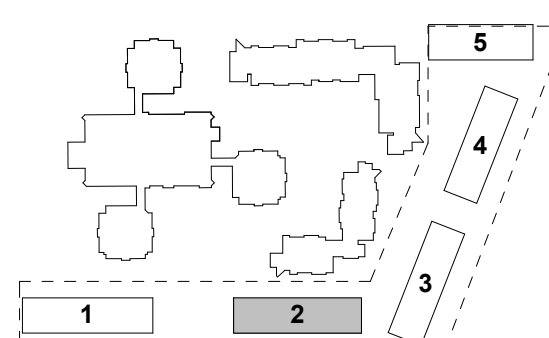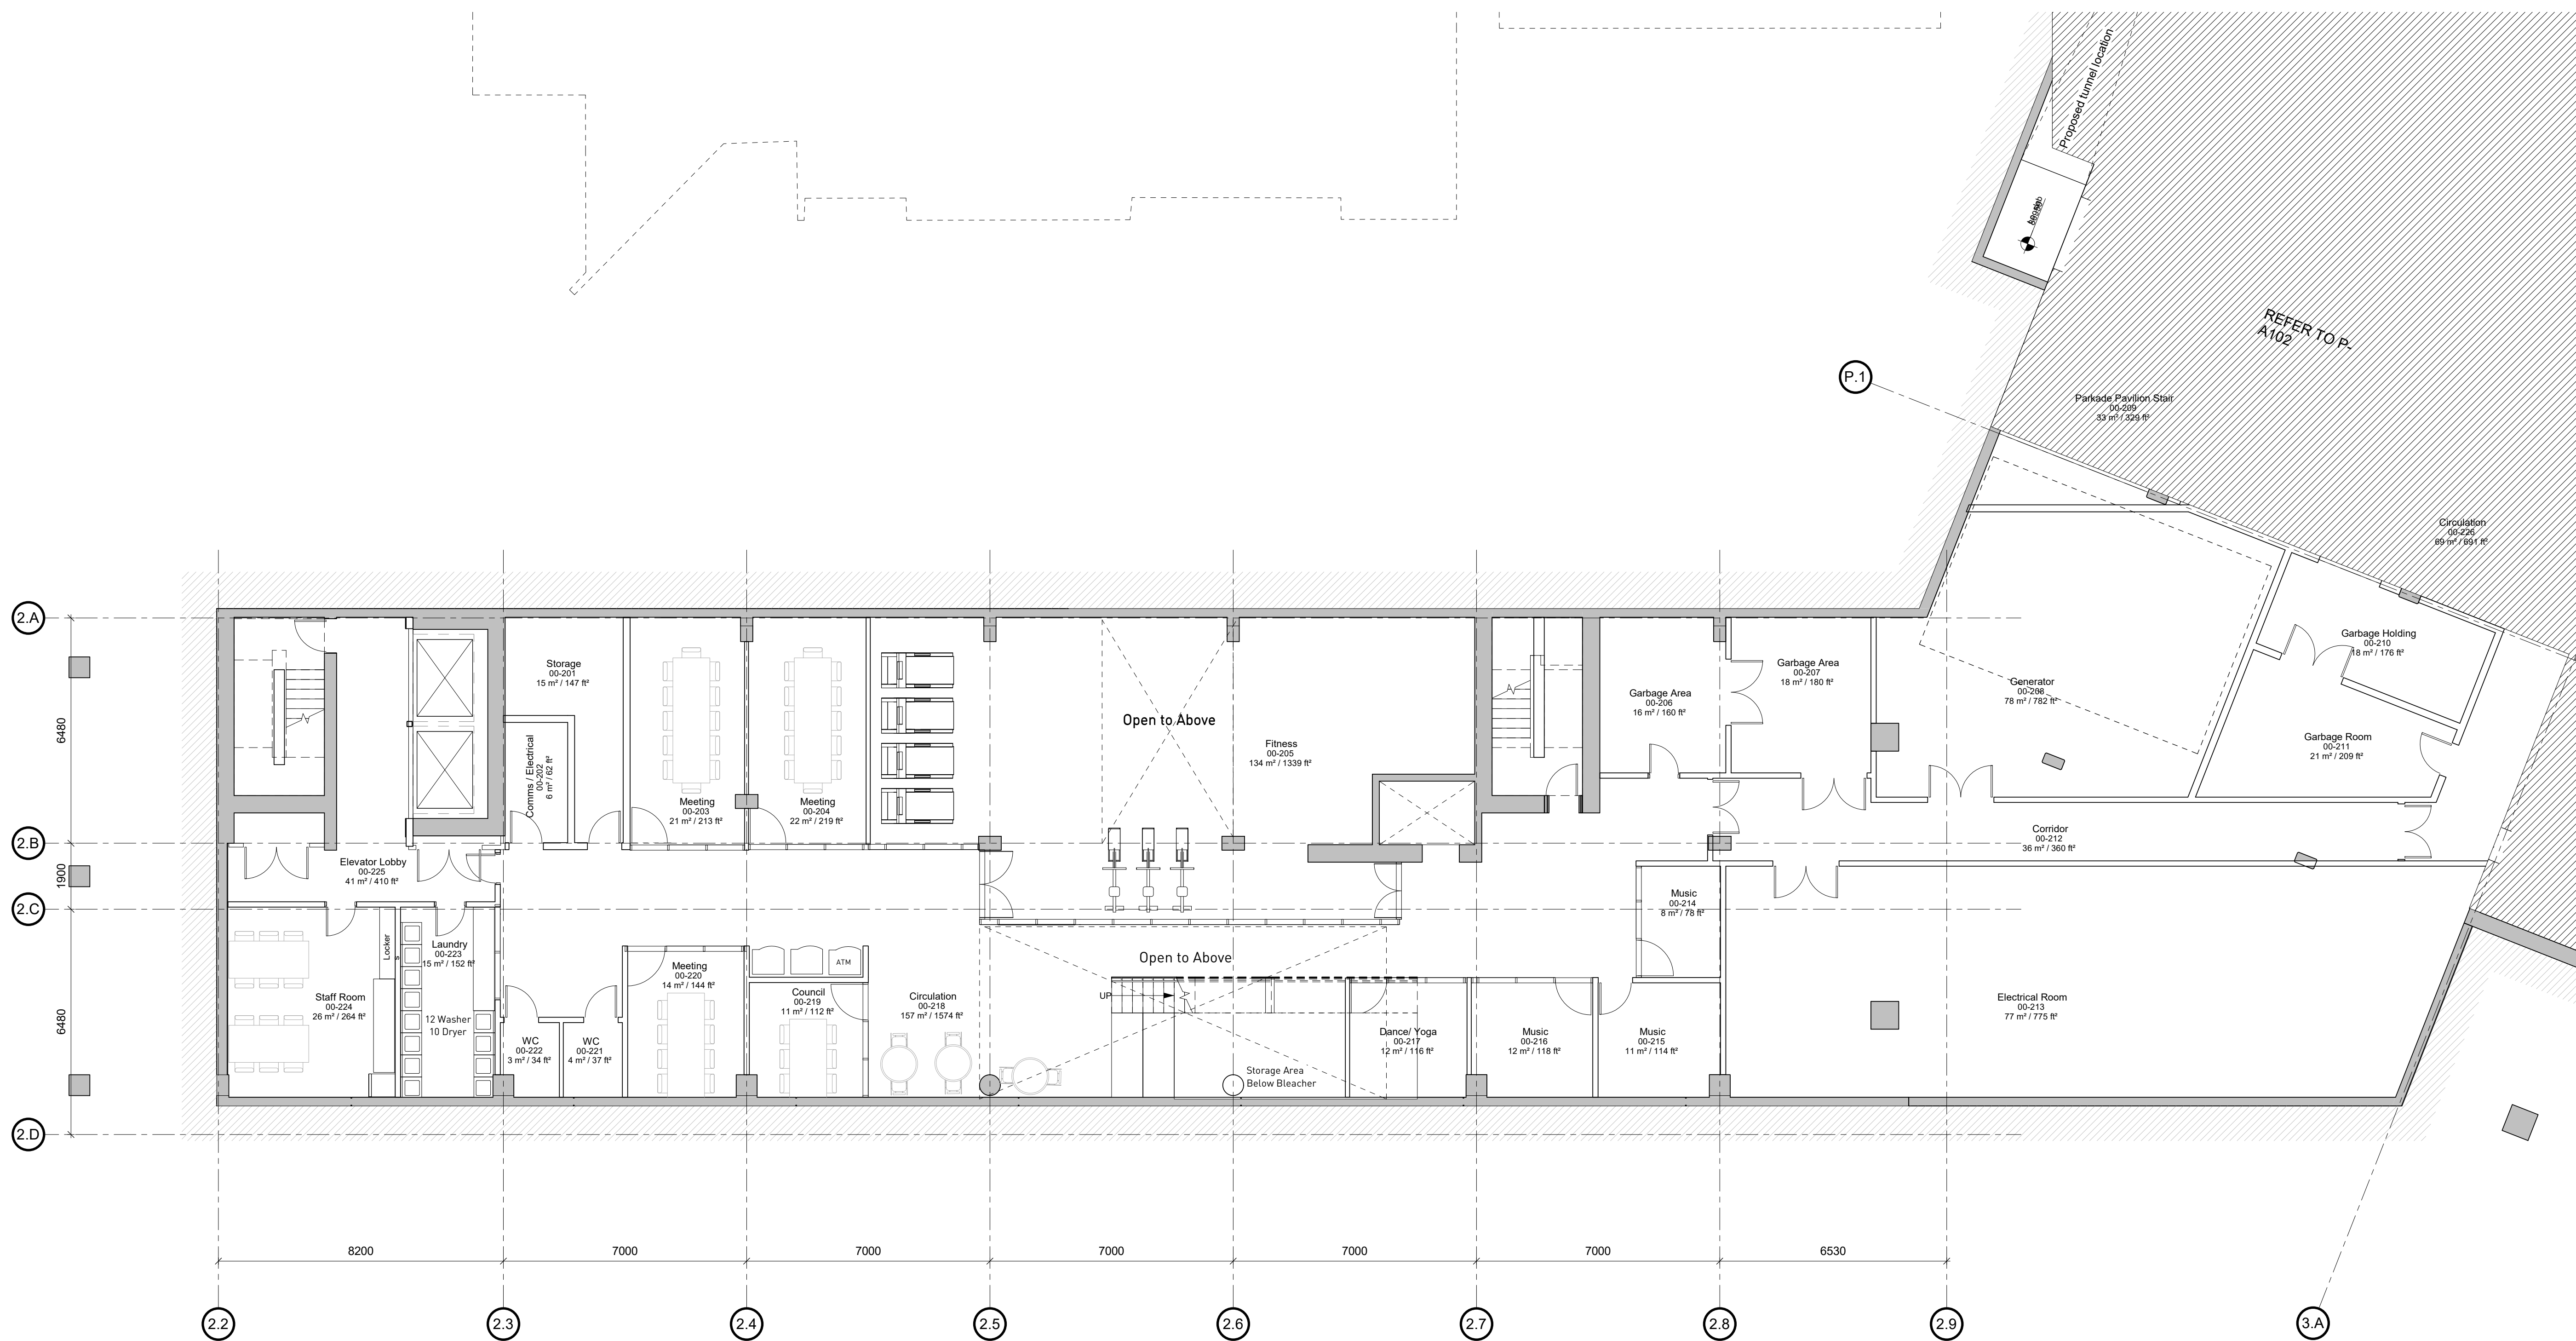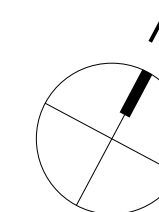

Description	Date
P1 Issued for Pricing	2019.02.13
P2 Issued for coordination	2019.03.12
P3 Issued for Coordination	2019.04.12
P4 Issued for Design Development	2019.04.18
P5 Issued for Coordination for TP #2	2019.05.01
P6 Issued for Coordination	2019.05.07
P7 Issued for Coordination	2019.05.21
P8 Issued for Development Permit Resubmission	2019.05.23

HOTSON Ryder

HOTSON Architecture Inc.
215 - 35 West 5th Avenue
Vancouver, BC V6Y 1H4




Ryder Architecture (Canada) Inc.
003-1290 Homer Street
Vancouver BC V6B 2Y5

www.hotson.ca
info@hotson.ca

www.ryderarchitecture.ca
info@ryderarchitecture.ca

Project UBC Properties Trust Pacific Residence 2040 Student Union Boulevard University of British Columbia Vancouver, BC		
Drawn by RST	Checked by AJA	Status Coordination
Project ID UBCPR	Project No. 3361-00	Scale @ 22x34 1 : 100

Drawing
Parkade Floor Plan Level P1
1 of 4

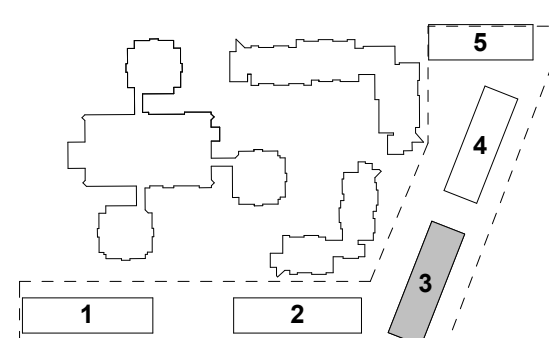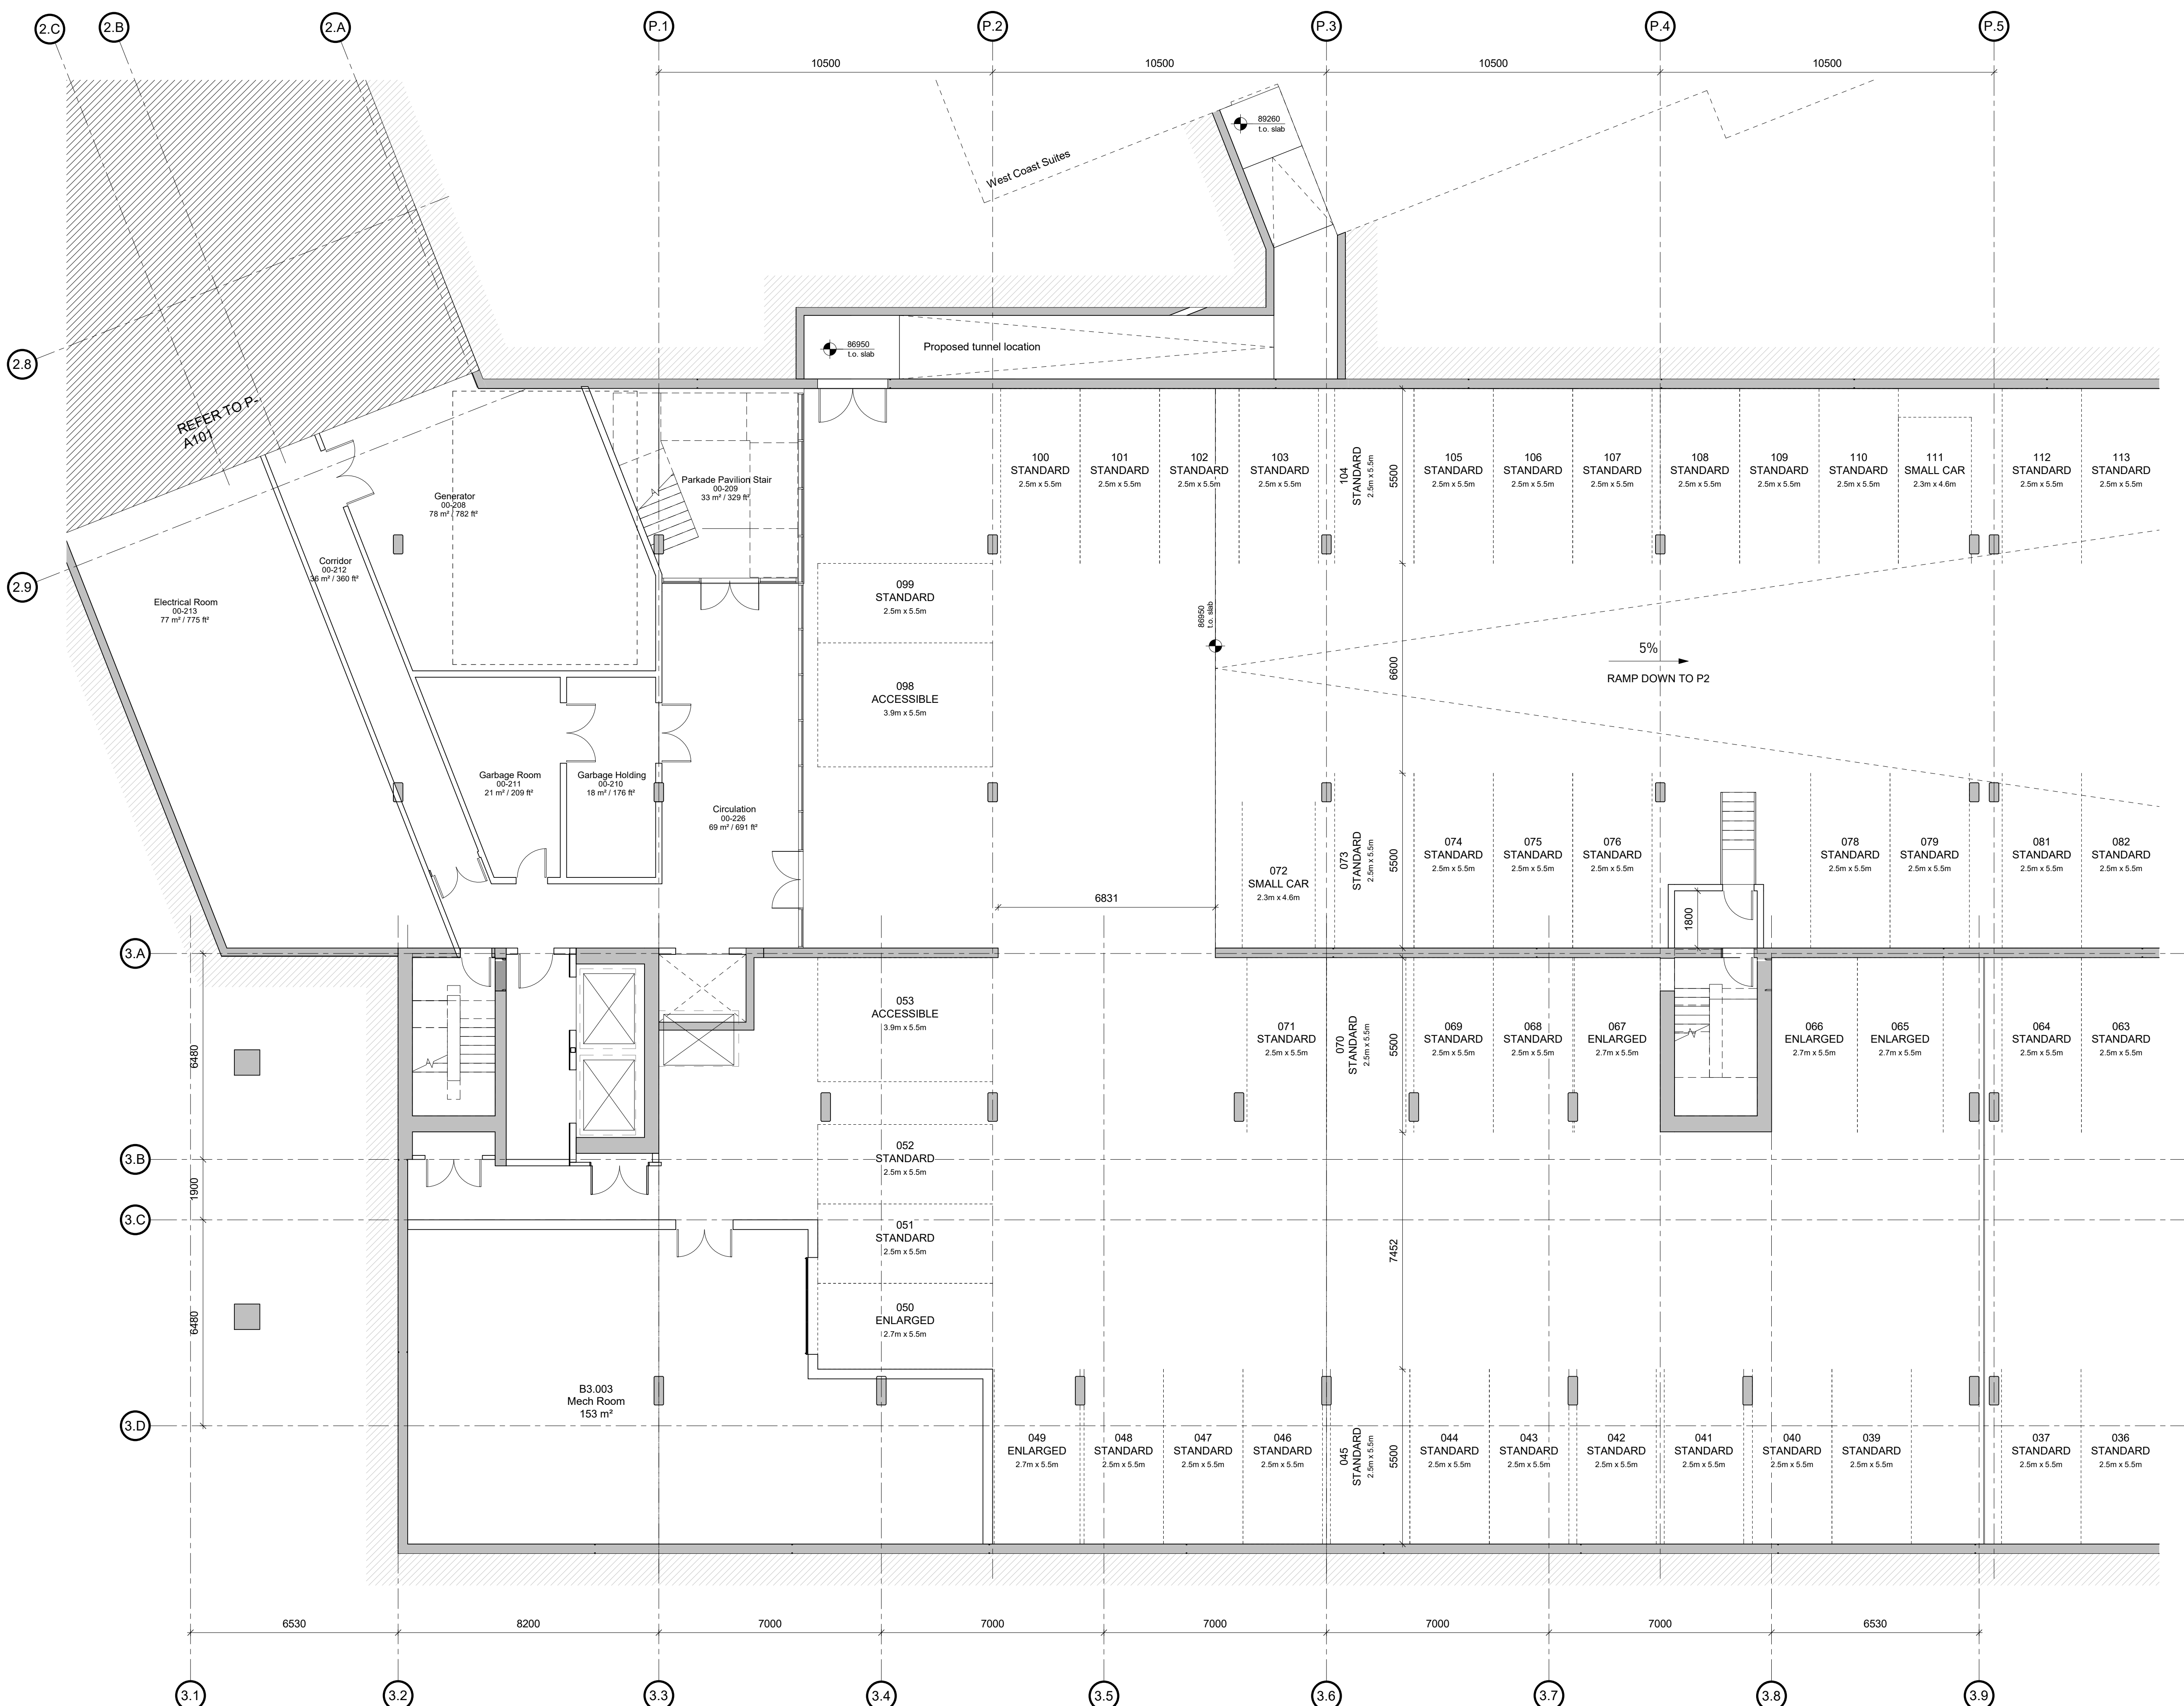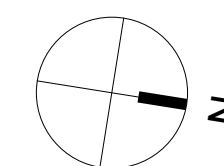

Description	Date
P1 Issued for Pricing	2019.02.13
P2 Issued for coordination	2019.03.12
P3 Issued for Coordination	2019.04.12
P4 Issued for Design Development	2019.04.18
P5 Issued for Coordination for TP #2	2019.05.01
P6 Issued for Coordination	2019.05.07
P7 Issued for Coordination	2019.05.21
P8 Issued for Development Permit Resubmission	2019.05.23

HOTSON Ryder

HOTSON Architecture Inc.
215 - 35 West 5th Avenue
Vancouver, BC V6Y 1H4

Ryder Architecture (Canada) Inc.
003-1290 Homer Street
Vancouver BC V6B 2Y5

www.hotson.ca
info@hotson.ca



www.ryderarchitecture.ca
info@ryderarchitecture.ca

Project
**UBC Properties Trust
Pacific Residence
2040 Student Union Boulevard
University of British Columbia
Vancouver, BC**


Drawn by	Checked by	Status
RST	AJA	Coordination
Project ID	Project No.	Scale
UBCPR	3361-00	1 : 100

Drawing
**Parkade Floor Plan Level P1
2 of 4**

All drawings and related documents are the property of Ryder Architecture (Canada) Inc. and may not be reproduced in whole or in part without written permission. Drawings are based upon site information supplied by third parties and accuracy cannot be guaranteed. Do not scale this drawing. Do not use this drawing to calculate areas. Dimensions to be verified by the Contractor and such dimensions to be solely their responsibility. Work must comply with the relevant Building Codes, By-Laws and related documents. Drawing errors and omissions must be reported immediately to the Architect of Record.

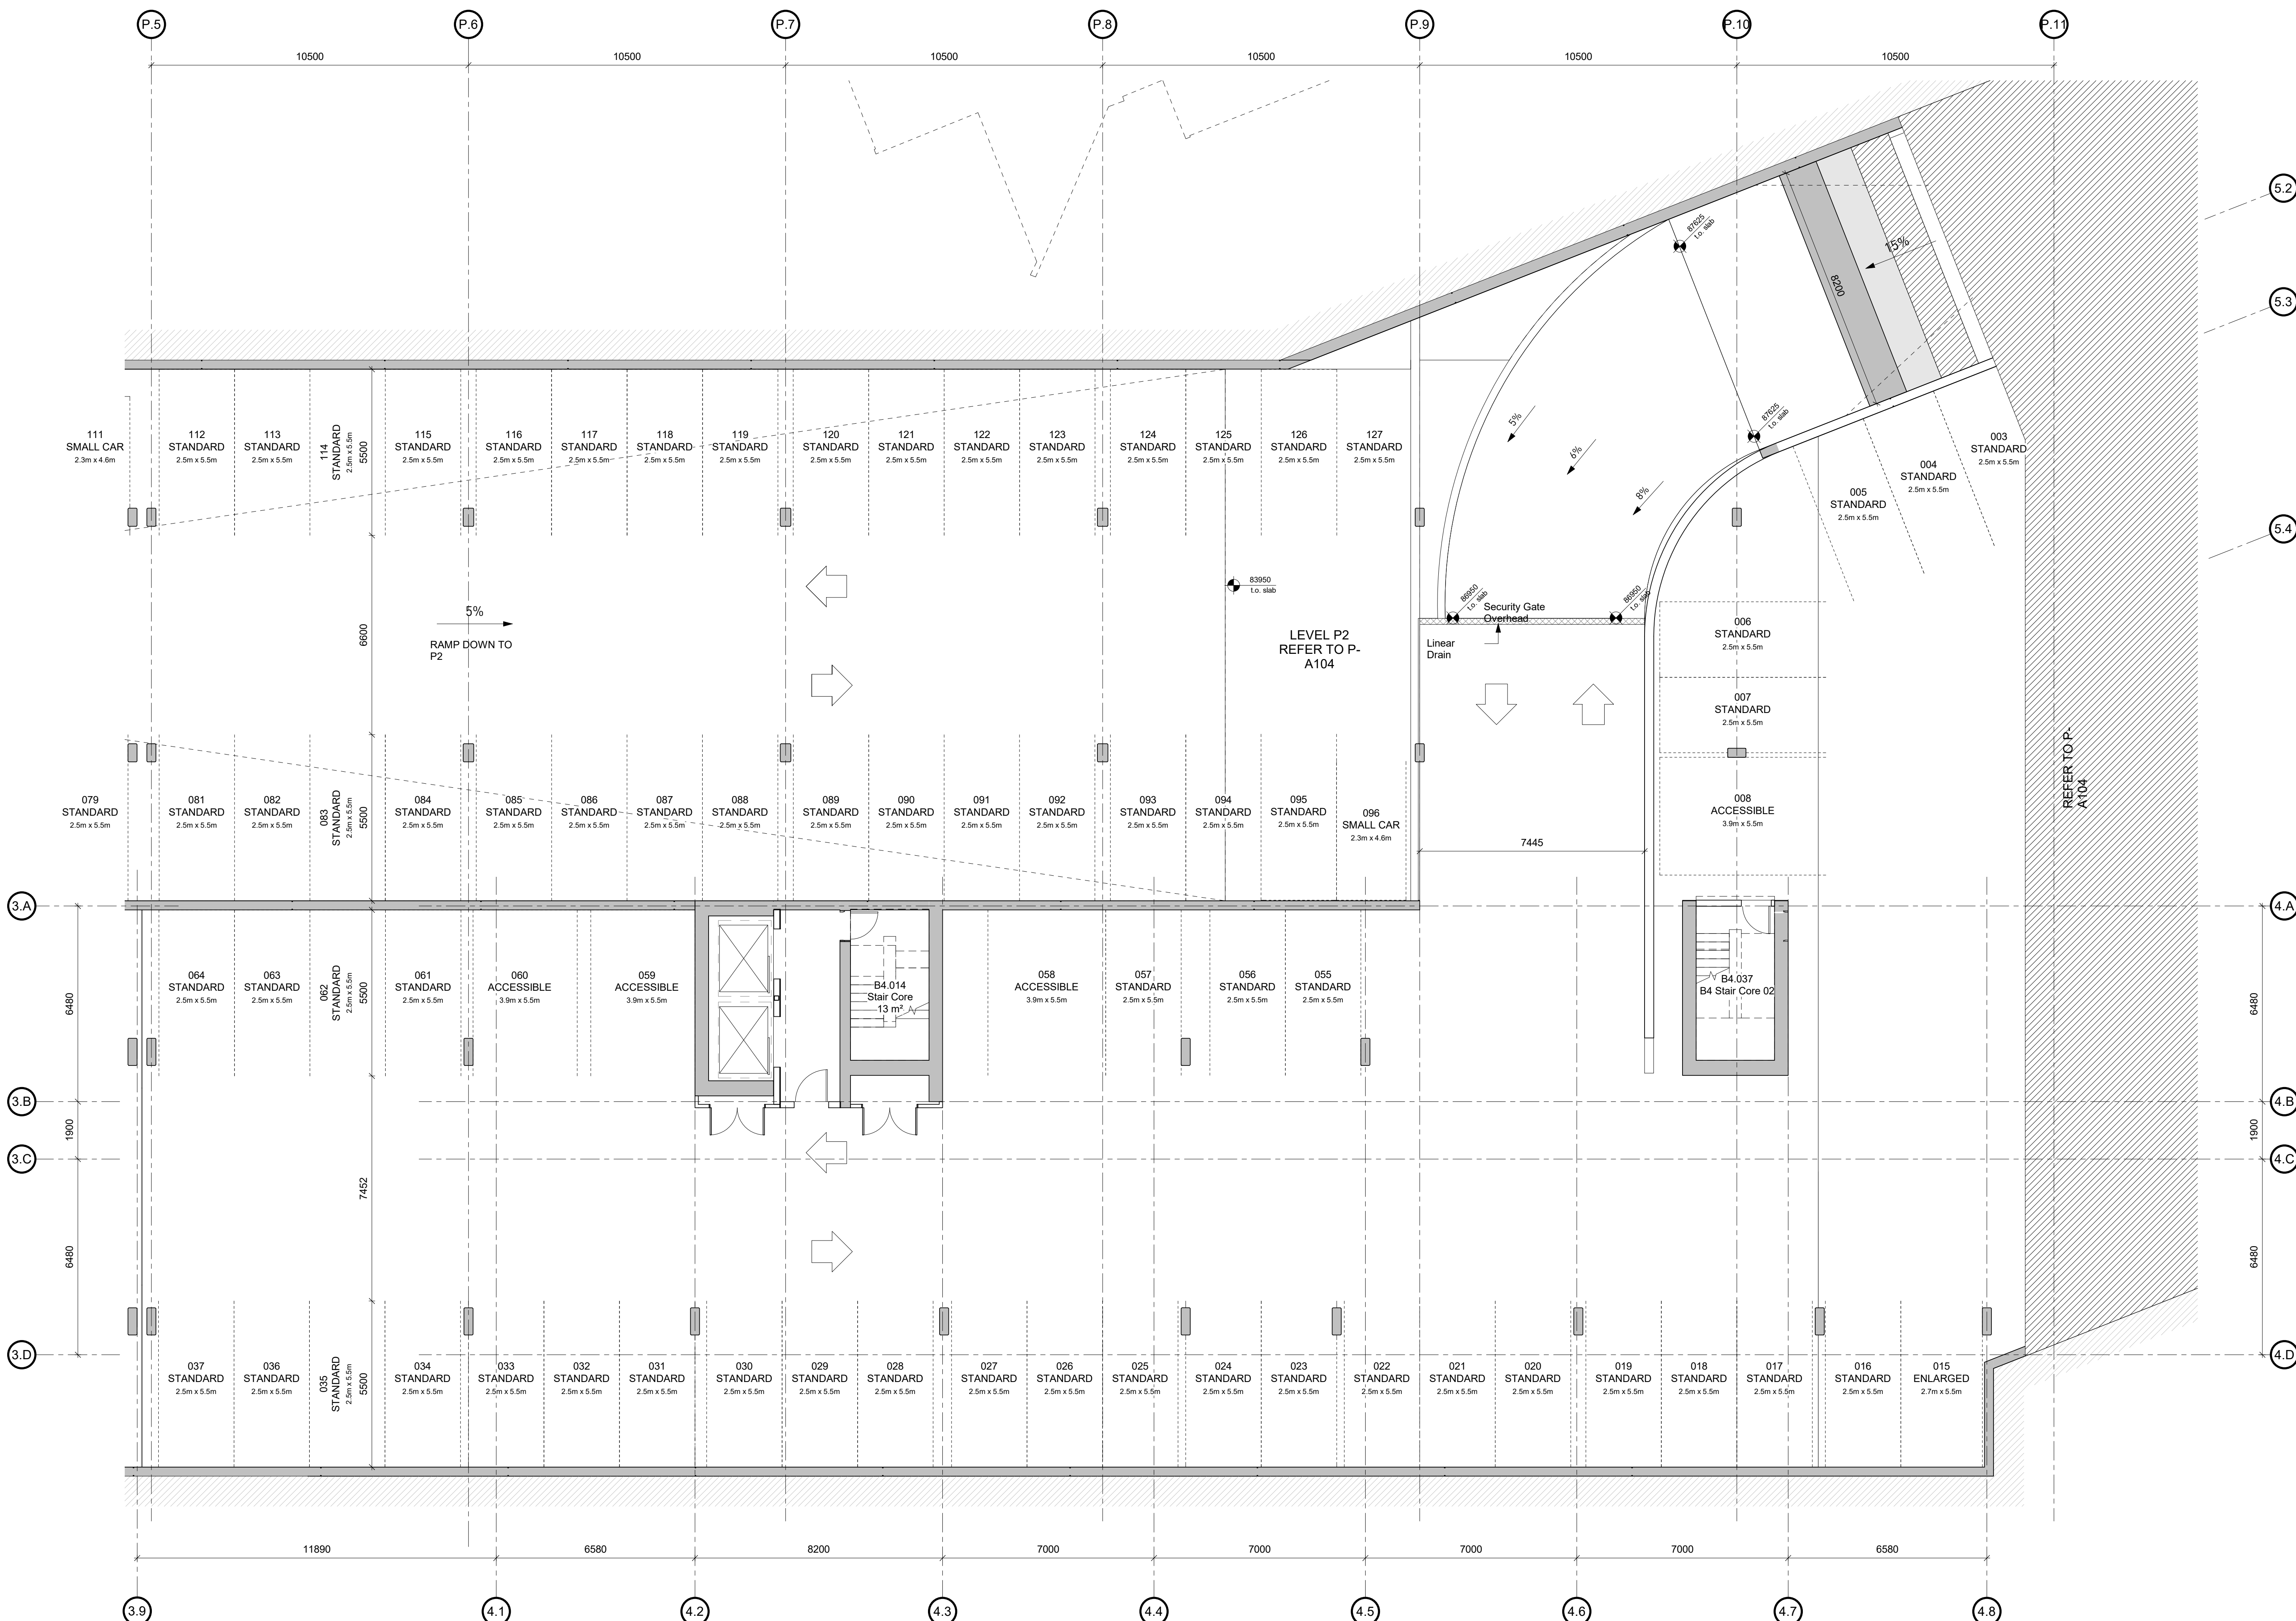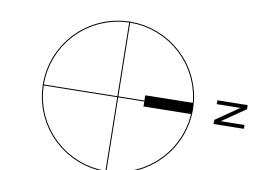

5.2
5.3
5.4
4.A
4.B
4.C
4.D
3.9
4.1
4.2
4.3
4.4
4.5
4.6
4.7
4.8

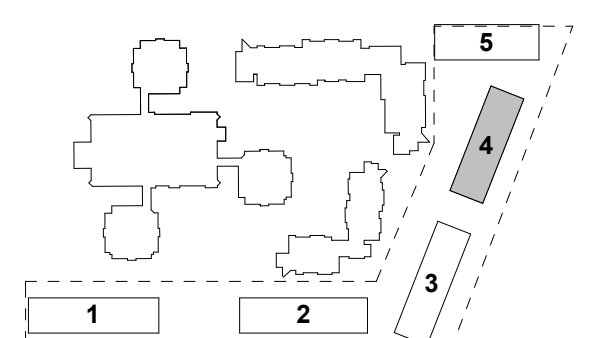

Description	Date
P1 Issued for Pricing	2019.02.13
P2 Issued for coordination	2019.03.12
P3 Issued for Coordination	2019.04.12
P4 Issued for Design Development	2019.04.18
P5 Issued for Coordination for TP #2	2019.05.01
P6 Issued for Coordination	2019.05.07
P7 Issued for Coordination	2019.05.21
P8 Issued for Development Permit Resubmission	2019.05.23

HOTSON Ryder

HOTSON Architecture Inc.
215 - 35 West 5th Avenue
Vancouver, BC V6Y 1H4
www.hotson.ca
info@hotson.ca

Ryder Architecture (Canada) Inc.
003-1290 Homer Street
Vancouver BC V6B 2Y5
www.ryderarchitecture.ca
info@ryderarchitecture.ca




Project: UBC Properties Trust
Pacific Residence
2040 Student Union Boulevard
University of British Columbia
Vancouver, BC

Drawn by	Checked by	Status
RST	AJA	Coordination

Project ID: UBCPR 3361-00
Scale: 22x34
Drawing: 1 : 100

Parkade Floor Plan Level P1
3 of 4

Drawing No. P-A103
Version P8

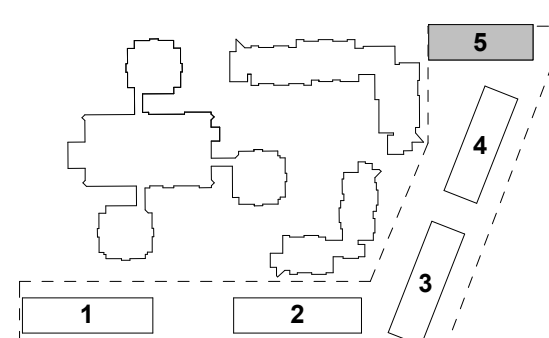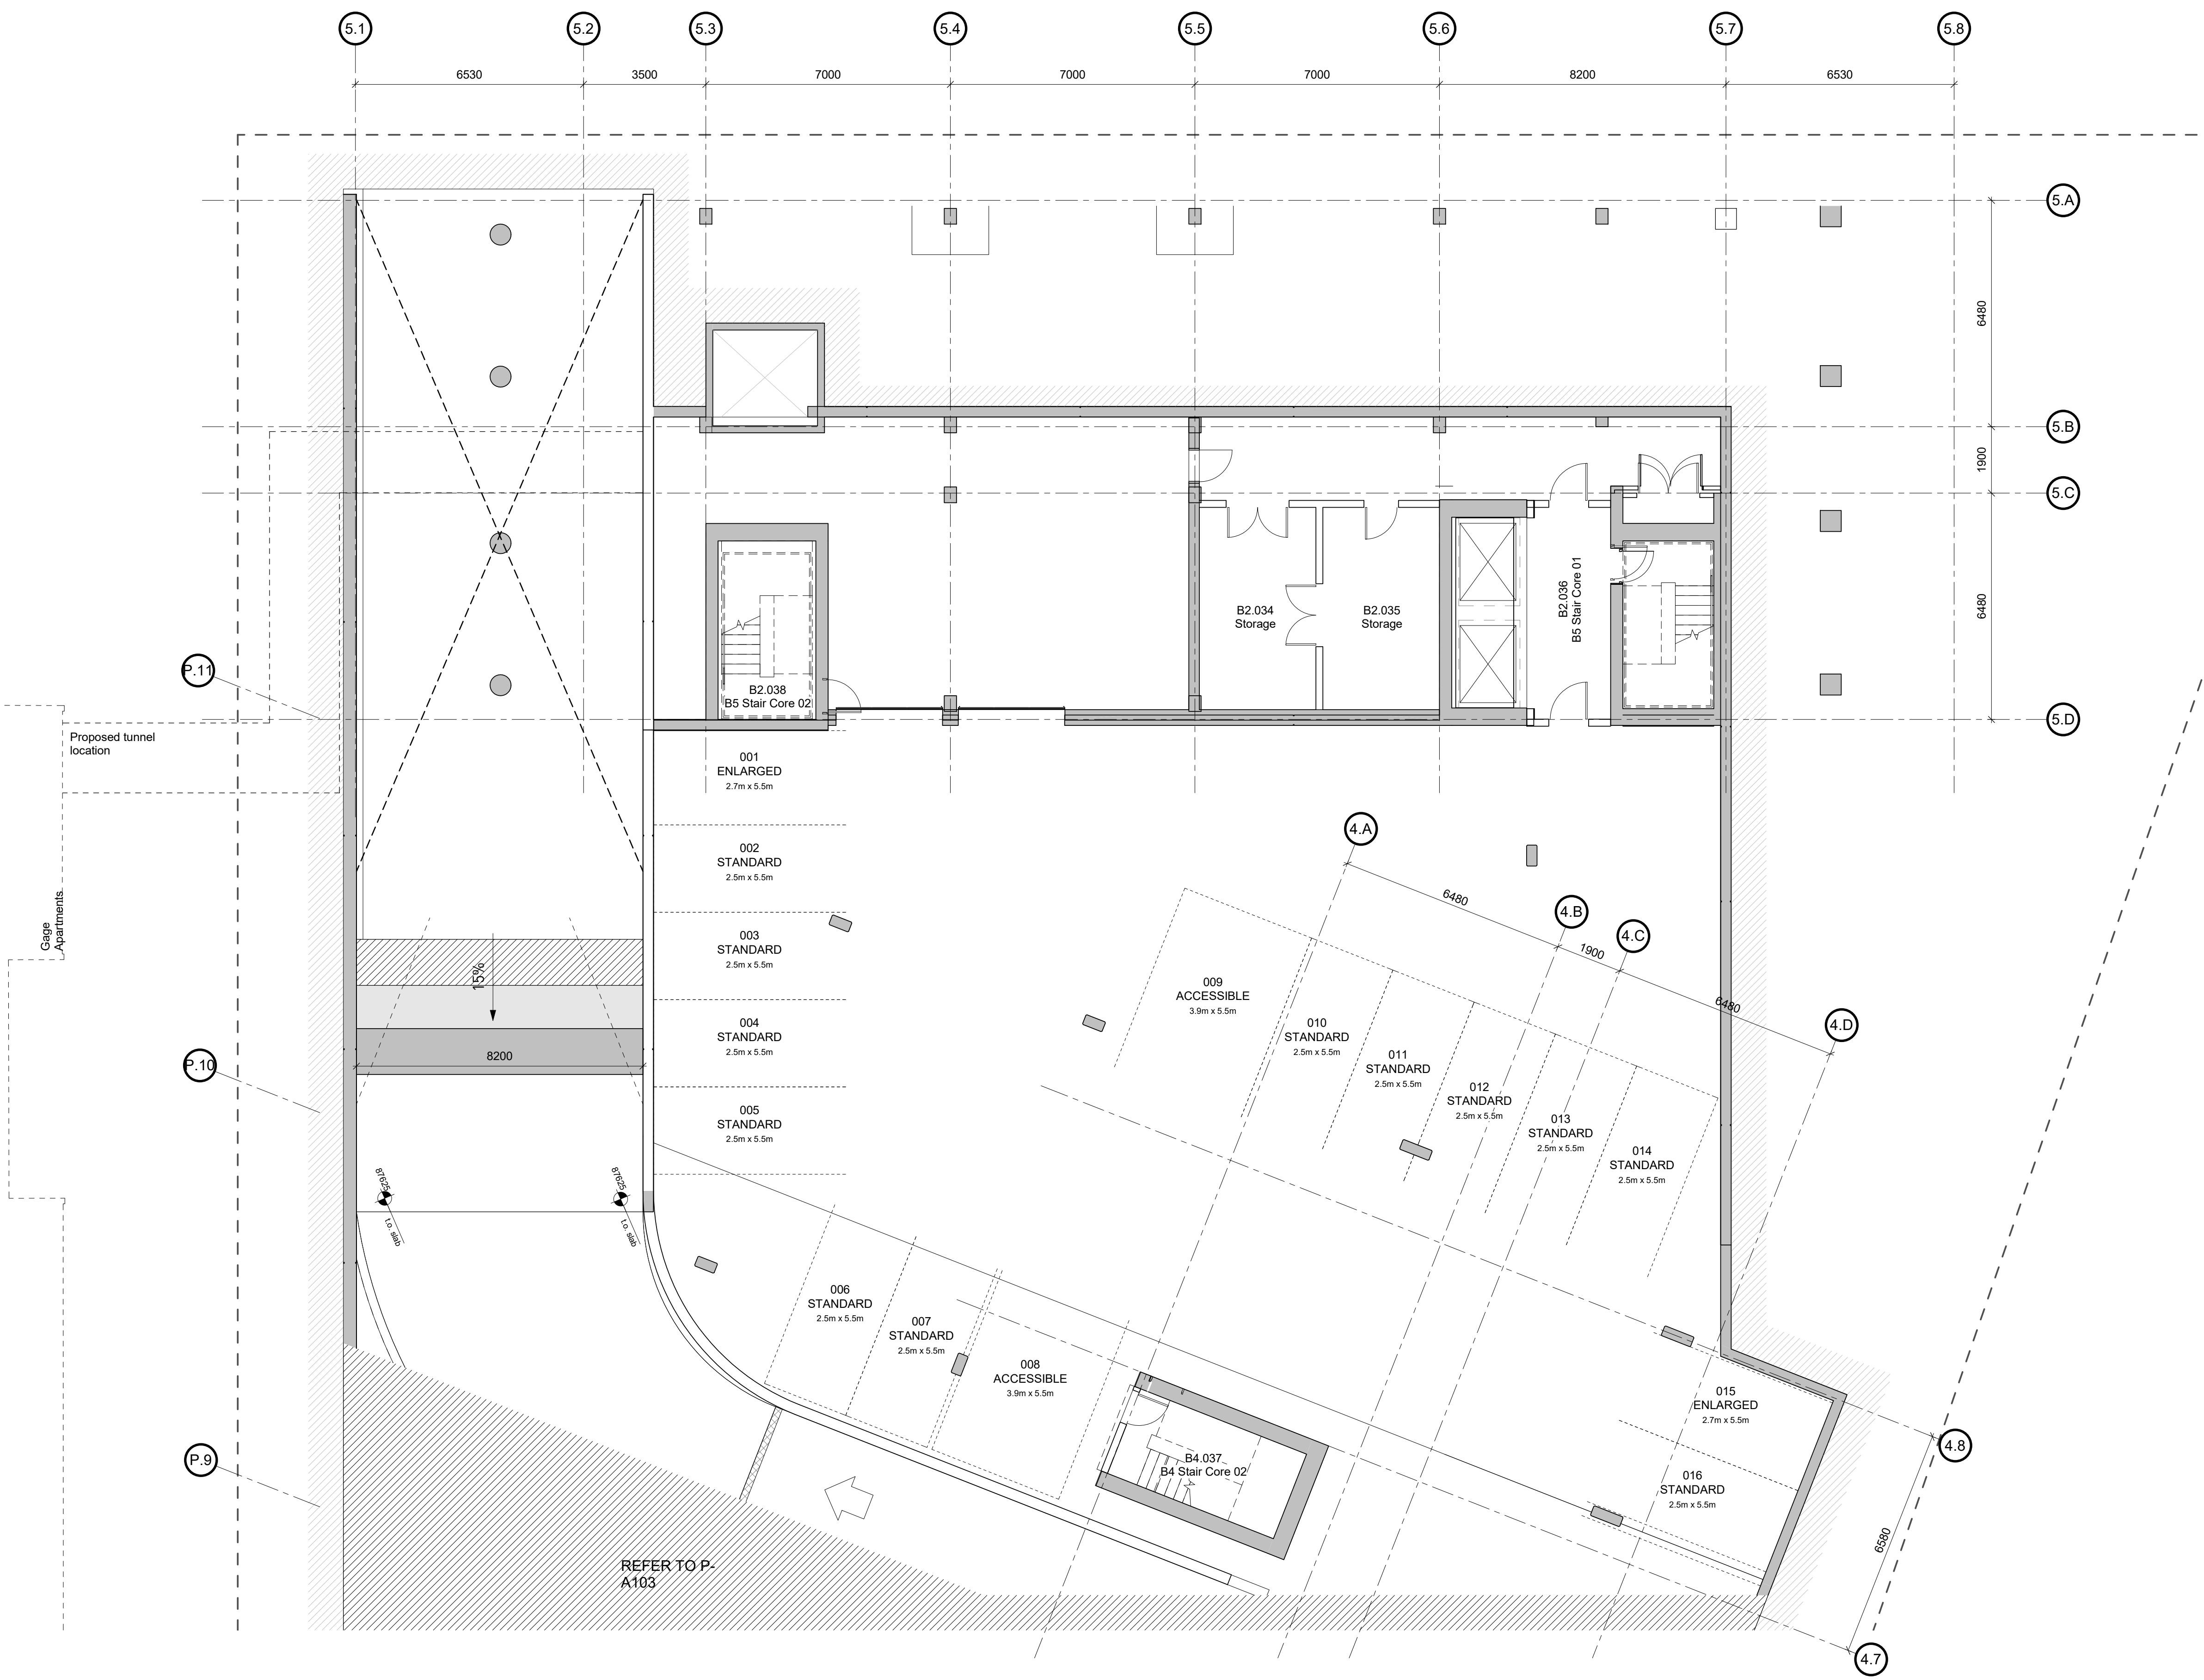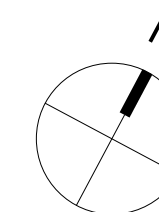




Description	Date
P1 Issued for Pricing	2019.02.13
P2 Issued for coordination	2019.03.12
P3 Issued for Coordination	2019.04.12
P4 Issued for Design Development	2019.04.18
P5 Issued for Coordination for TP #2	2019.05.01
P6 Issued for Coordination	2019.05.07
P7 Issued for Coordination	2019.05.21
P8 Issued for Development Permit Resubmission	2019.05.23

HOTSON Ryder
 HOTSON Architecture Inc. 215 - 35 West 5th Avenue Vancouver, BC V6Y 1H4
 Ryder Architecture (Canada) Inc. 003-1290 Homer Street Vancouver BC V6B 2Y5
 www.hotsosn.ca info@hotsosn.ca
 www.ryderarchitecture.ca info@ryderarchitecture.ca

Project
UBC Properties Trust
 Pacific Residence
 2040 Student Union Boulevard
 University of British Columbia
 Vancouver, BC

Drawn by	Checked by	Status
RST	AJA	Coordination

Project ID: UBCPR
 Project No: 3361-00
 Scale: @ 22x34
 Drawing: 1 : 100

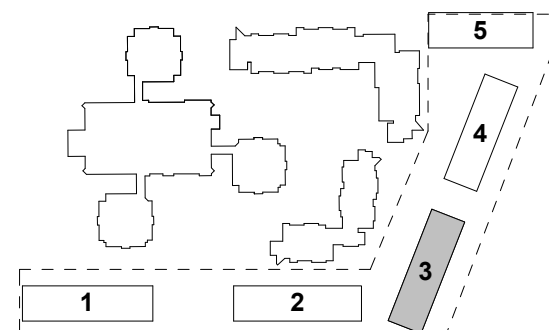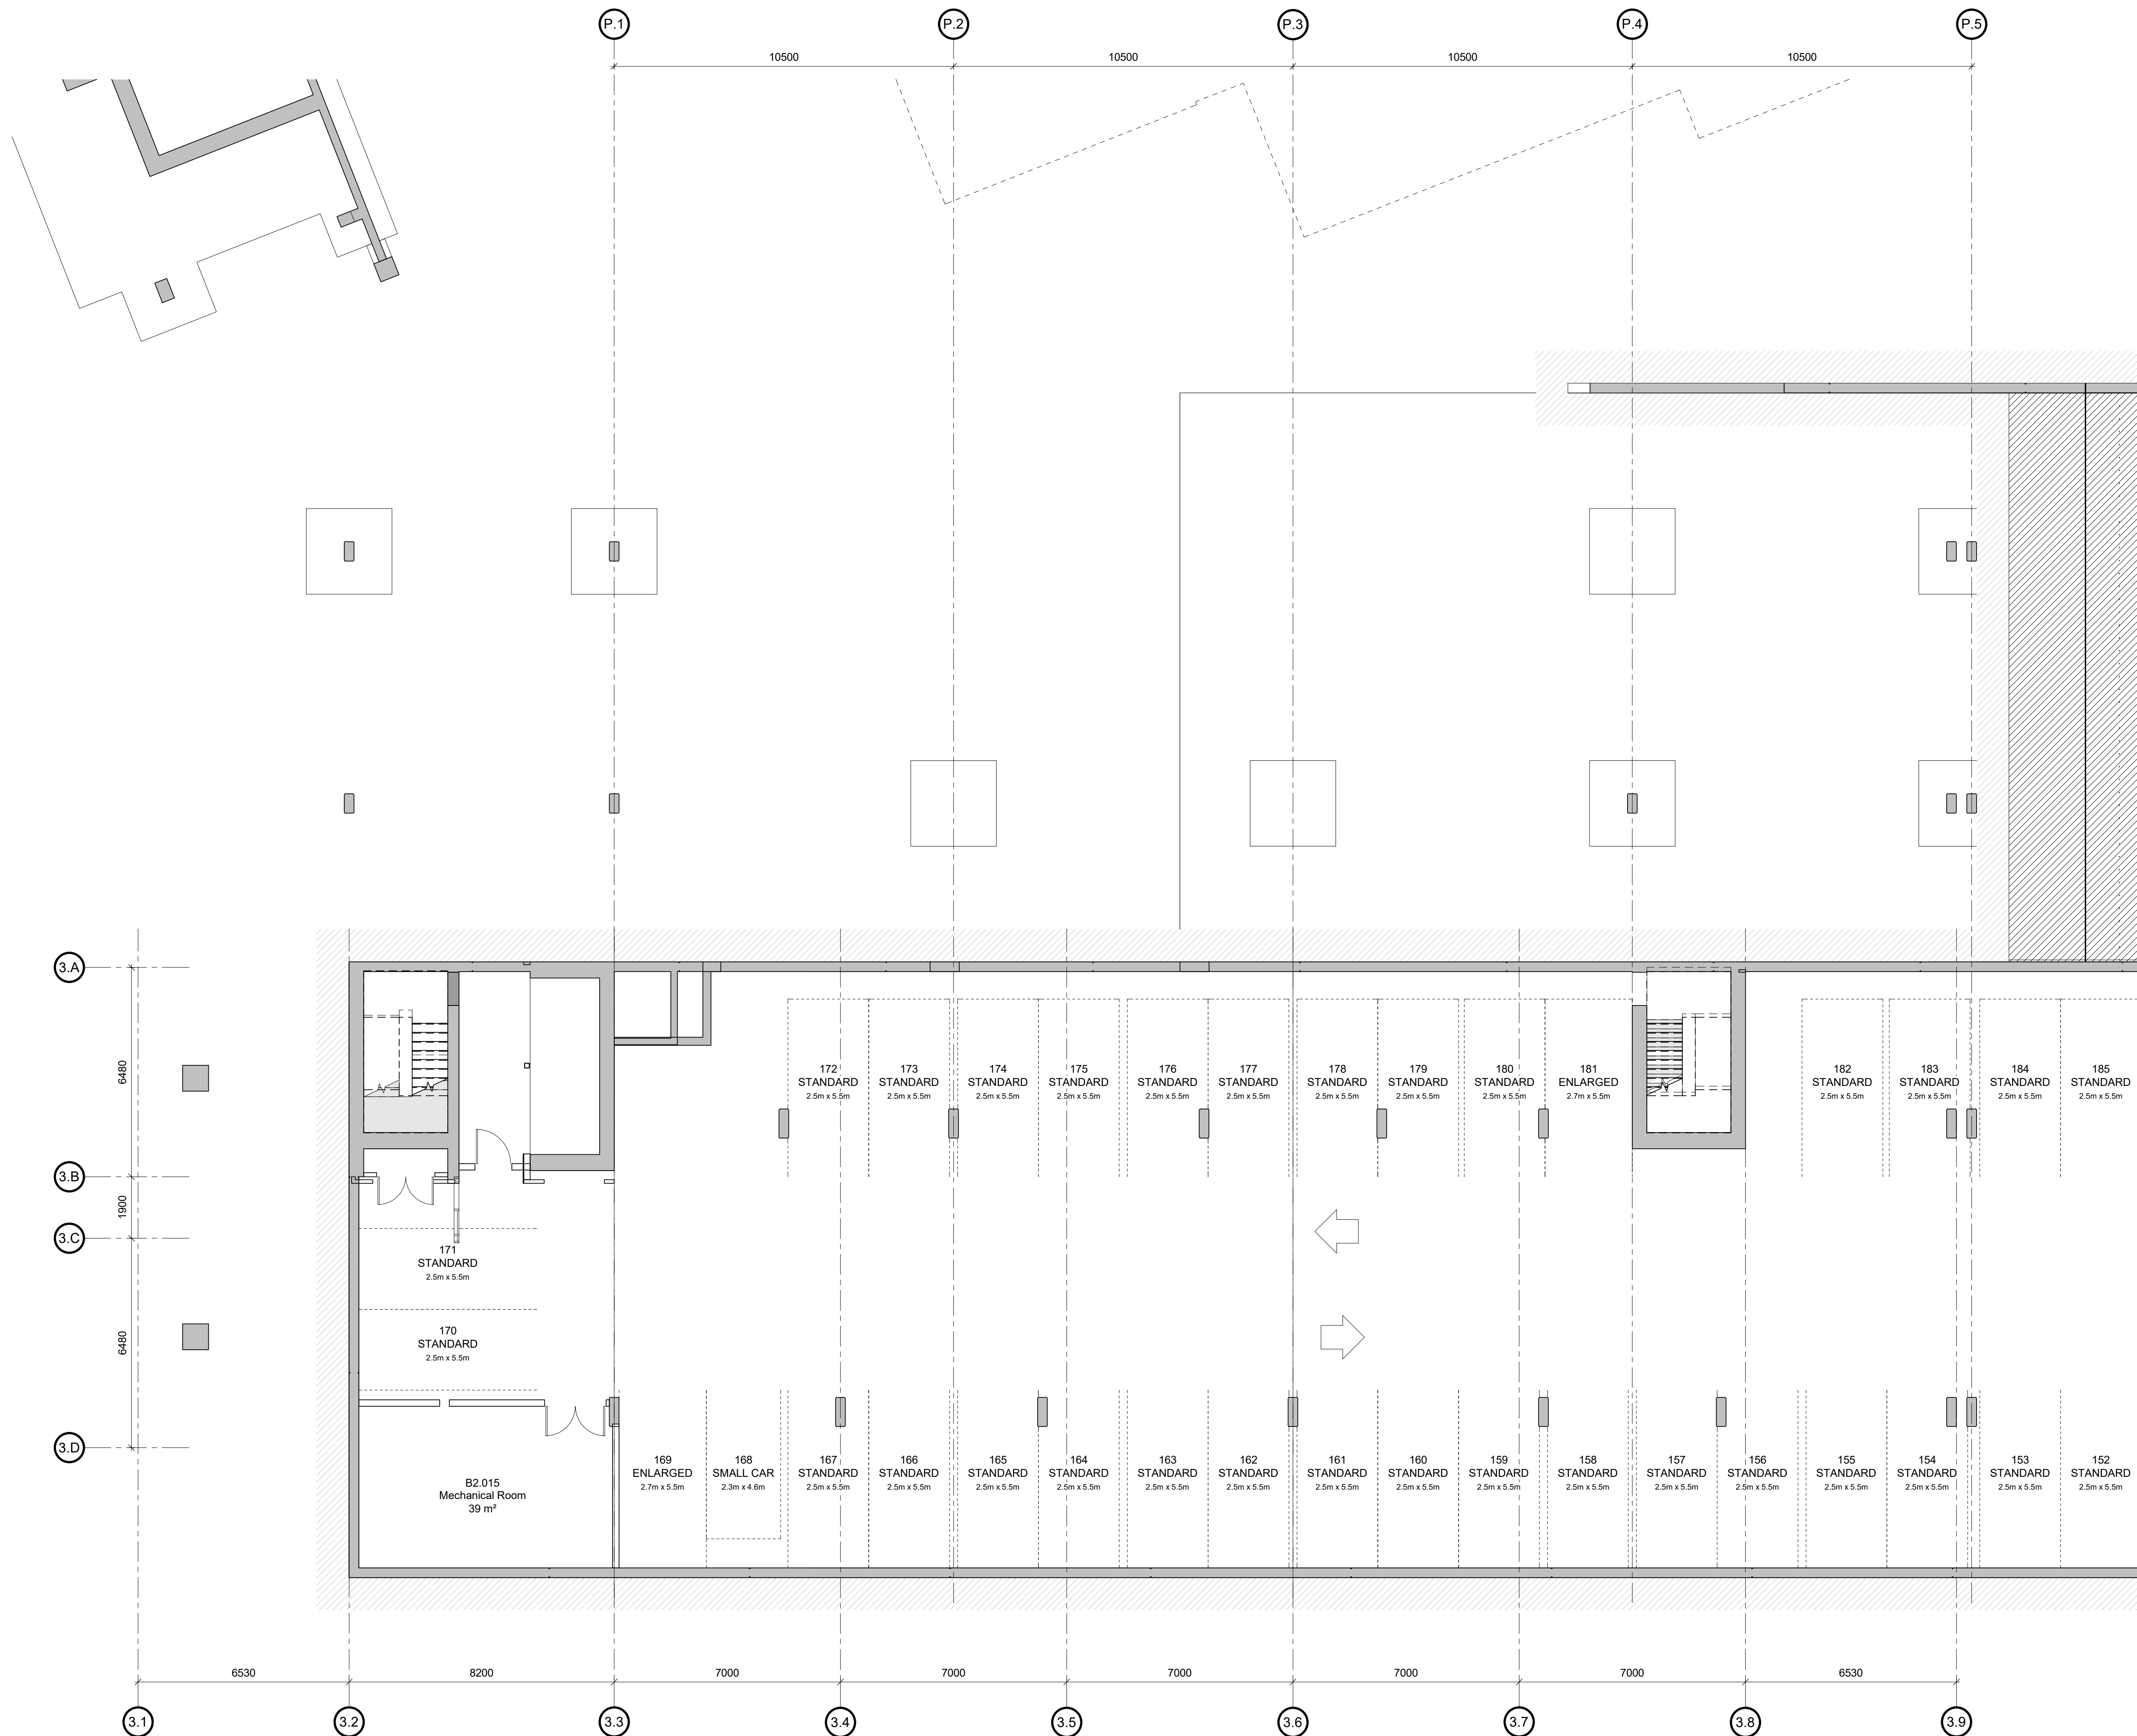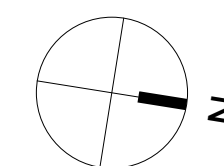

Description	Date
P1 Issued for Pricing	2019.02.13
P2 Issued for coordination	2019.03.12
P3 Issued for Coordination	2019.04.12
P4 Issued for Design Development	2019.04.18
P5 Issued for Coordination for TP #2	2019.05.01
P6 Issued for Coordination	2019.05.07
P7 Issued for Coordination	2019.05.21
P8 Issued for Development Permit Resubmission	2019.05.23

HOTSON Ryder

HOTSON Architecture Inc.
215 - 35 West 5th Avenue
Vancouver, BC V6Y 1H4
www.hotson.ca
info@hotson.ca



Ryder Architecture (Canada) Inc.
003-1290 Homer Street
Vancouver BC V6B 2Y5
www.ryderarchitecture.ca
info@ryderarchitecture.ca

Project
UBC Properties Trust
Pacific Residence
2040 Student Union Boulevard
University of British Columbia
Vancouver, BC

Drawn by	Checked by	Status
RST	AJA	Coordination
Project ID	Project No.	Scale
UBCPR	3361-00	@ 22x34 1 : 100


Drawing
Parkade Floor Plan Level P2
1 of 3

All drawings and related documents are the property of Ryder Architecture (Canada) Inc. and may not be reproduced in whole or in part without written permission. Drawings are based upon site information supplied by third parties and accuracy cannot be guaranteed. Do not scale this drawing. Do not use this drawing to calculate areas. Dimensions to be verified by the Contractor and such dimensions to be solely their responsibility. Work must comply with the relevant Building Codes, By-Laws and related documents. Drawing errors and omissions must be reported immediately to the Architect of Record.

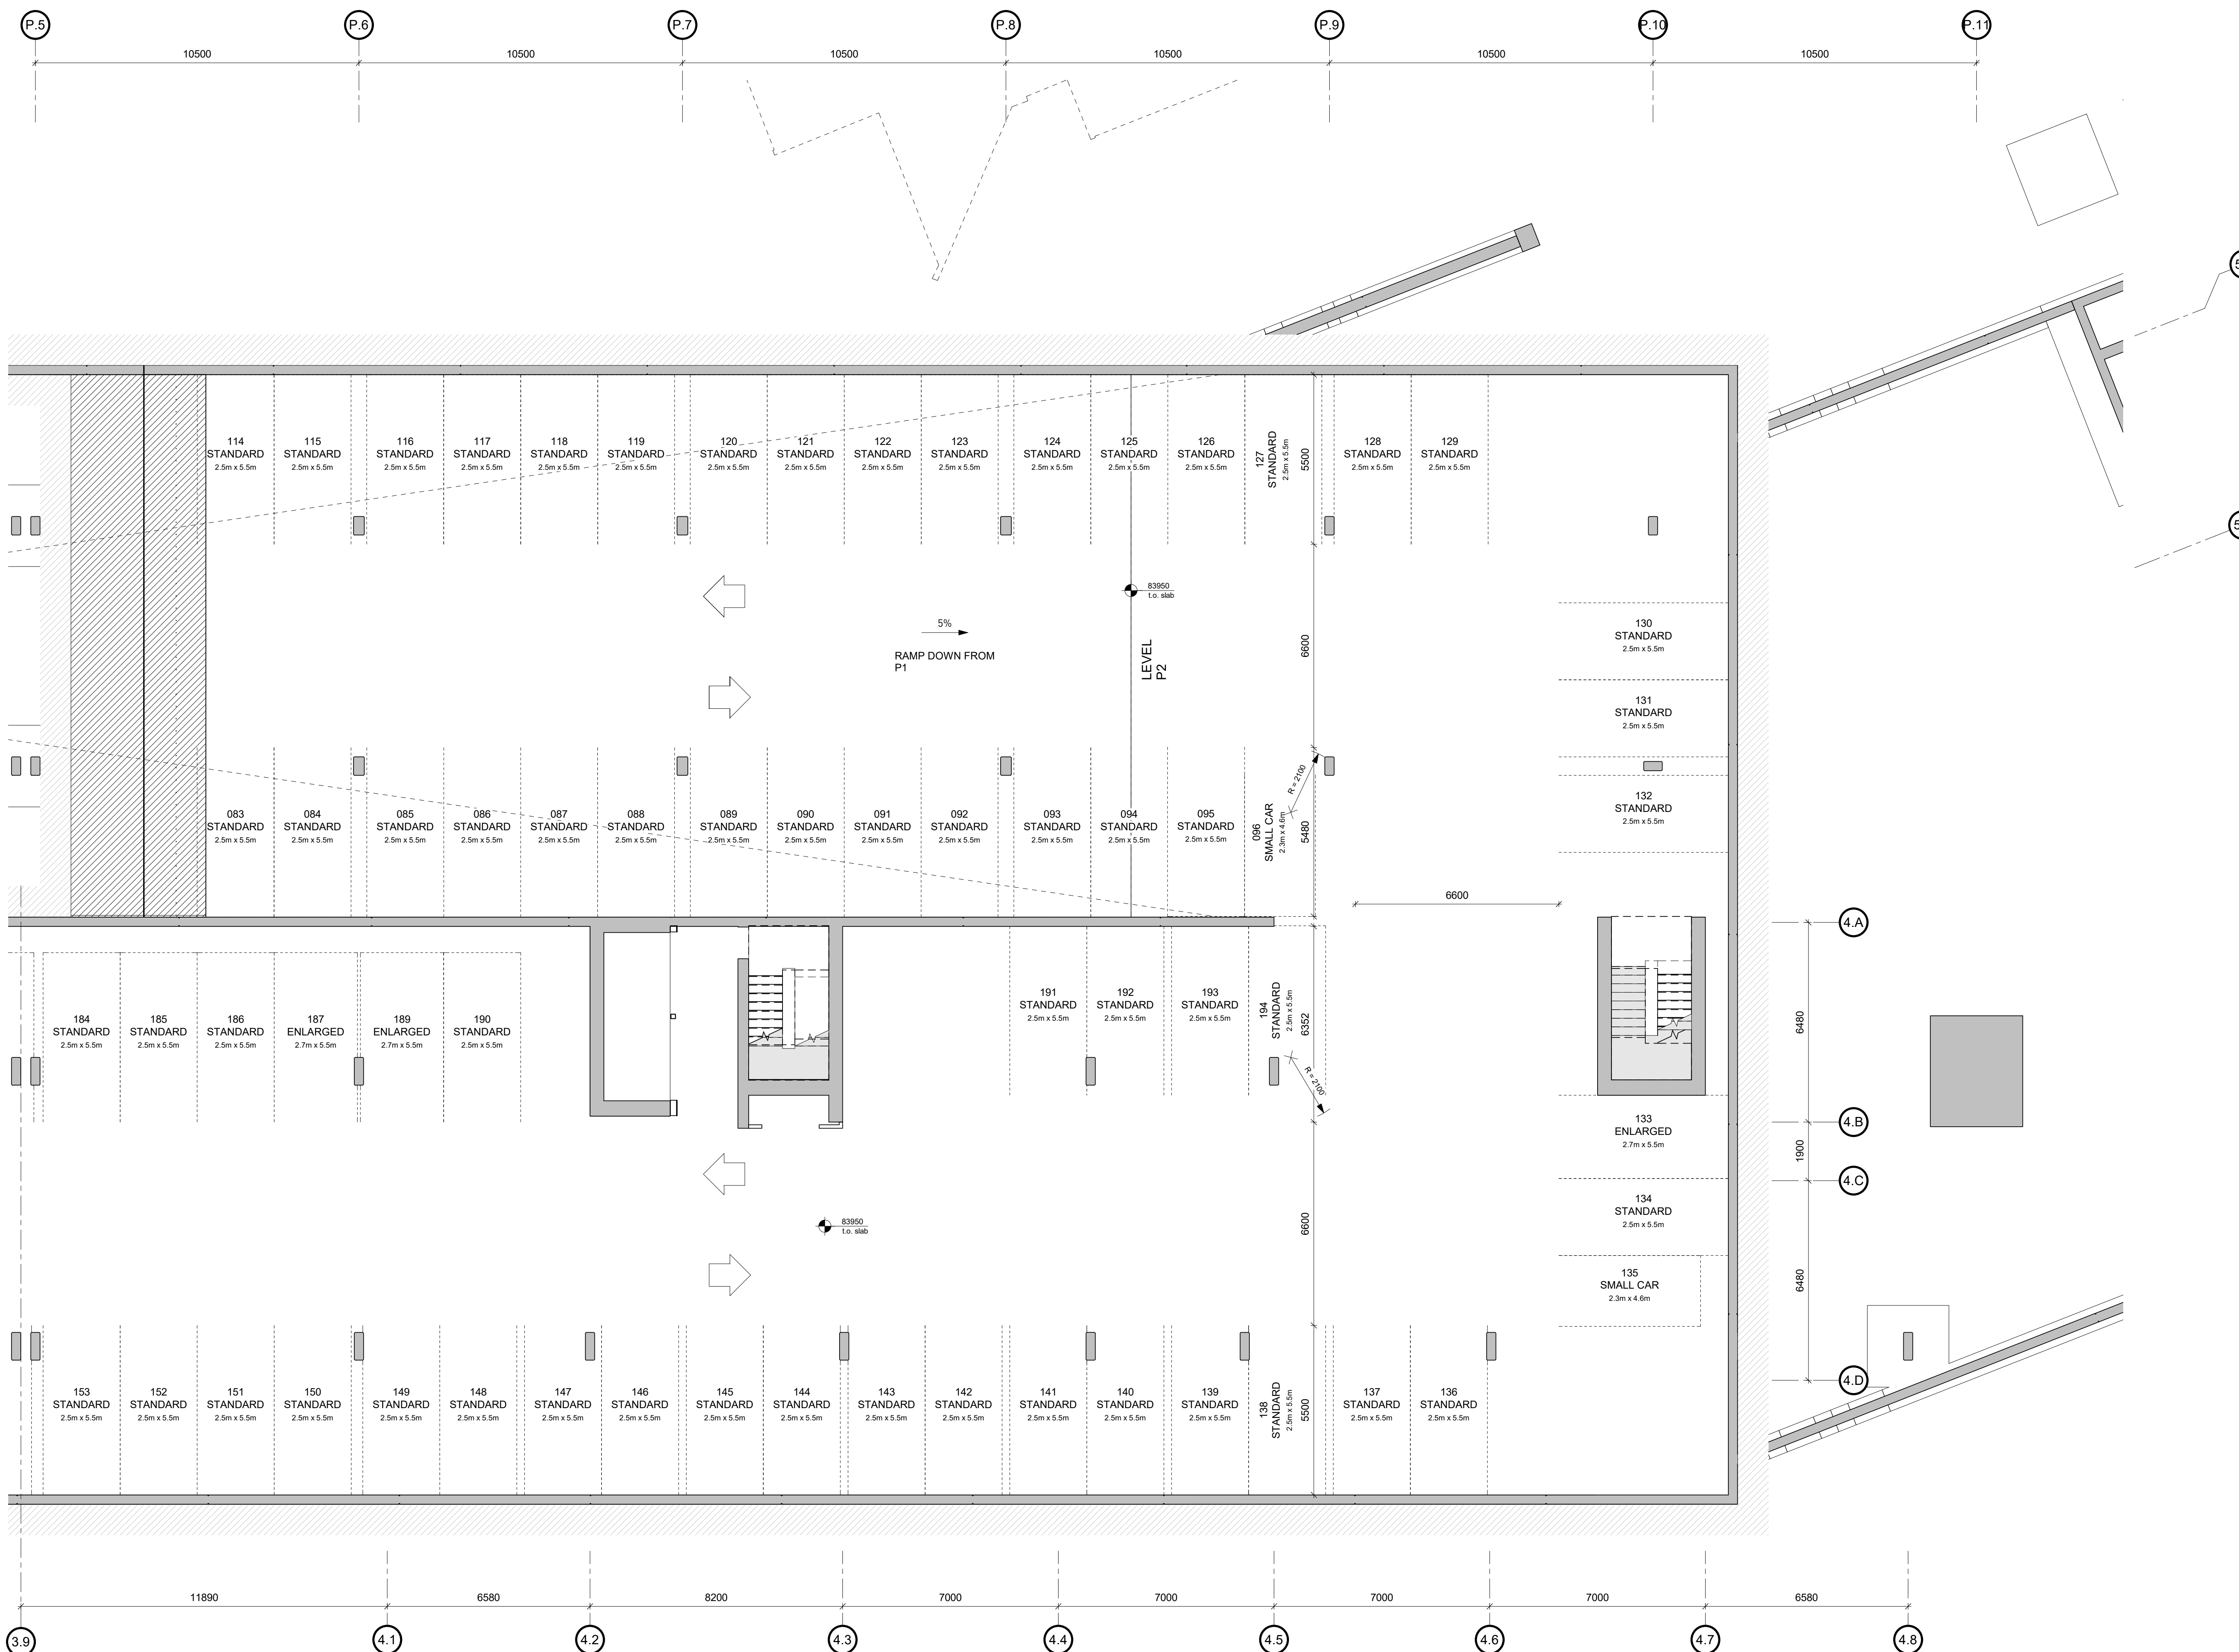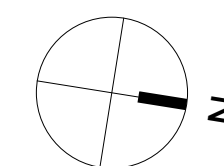

5.3

5.4

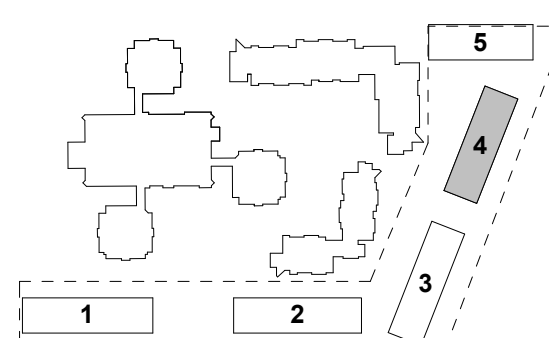

Description	Date
P1 Issued for Pricing	2019.02.13
P2 Issued for coordination	2019.03.12
P3 Issued for Coordination	2019.04.12
P4 Issued for Design Development	2019.04.18
P5 Issued for Coordination for TP #2	2019.05.01
P6 Issued for Coordination	2019.05.07
P7 Issued for Coordination	2019.05.21
P8 Issued for Development Permit Resubmission	2019.05.23

HOTSON Ryder
 HOTSON Architecture Inc. 215 - 35 West 5th Avenue Vancouver, BC V6Y 1H4
 Ryder Architecture (Canada) Inc. 003-1290 Homer Street Vancouver BC V6B 2Y5
 www.hotson.ca info@hotson.ca
 www.ryderarchitecture.ca info@ryderarchitecture.ca

Project: UBC Properties Trust
 Pacific Residence
 2040 Student Union Boulevard
 University of British Columbia
 Vancouver, BC


Drawn by	Checked by	Status
RST	AJA	Coordination

Project ID: UBCPR
 Project No: 3361-00
 Scale: @ 22x34
 Drawing: 1 : 100

Drawing No: P-A106
 Version: P8


Parkade Floor Plan Level P2
 2 of 3

All drawings and related documents are the property of Ryder Architecture (Canada) Inc. and may not be reproduced in whole or in part without written permission. Drawings are based upon site information supplied by third parties and accuracy cannot be guaranteed. Do not scale this drawing. Do not use this drawing to calculate areas. Dimensions to be verified by the Contractor and such dimensions to be solely their responsibility. Work must comply with the relevant Building Codes, By-Laws and related documents. Drawing errors and omissions must be reported immediately to the Architect of Record.

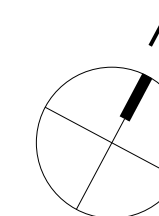

Legend: Plans

- 0 Hour fire resistance rating: refer to code compliance drawings
- - - 3/4 Hour fire resistance rating: refer to code compliance drawings
- - - 1 Hour fire resistance rating: refer to code compliance drawings
- - - 2 Hour fire resistance rating: refer to code compliance drawings
- ▨ Reinforced Concrete
- ▭ Concrete Masonry
- ▬ Partion
- ▬ Assembly tag: refer to assembly schedule
- Door tag: refer to door schedule
- ☒ Fire extinguisher

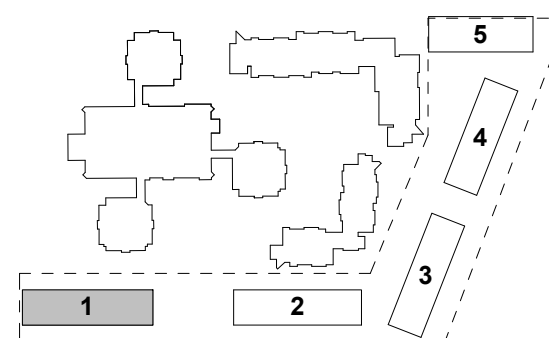


Description	Date
Issued for Development Permit	2019.01.08
P1 Issued for Pricing	2019.02.13
P2 Re-issued for Development Permit	2019.03.11
P3 Issued for Coordination	2019.04.12
P4 Issued for Design Development	2019.04.16
P5 Issued for Coordination	2019.05.07
P6 Issue for Tender Package 3	2019.05.13
P7 Issued for Coordination	2019.05.21
P8 Issued for Development Permit Resubmission	2019.05.23

HOTSON Ryder

HOTSON Architecture Inc.
215 - 35 West 5th Avenue
Vancouver, BC V6Y 1H4
www.hotson.ca
info@hotson.ca

Ryder Architecture (Canada) Inc.
003-1290 Homer Street
Vancouver BC V6B 2Y5
www.ryderarchitecture.ca
info@ryderarchitecture.ca

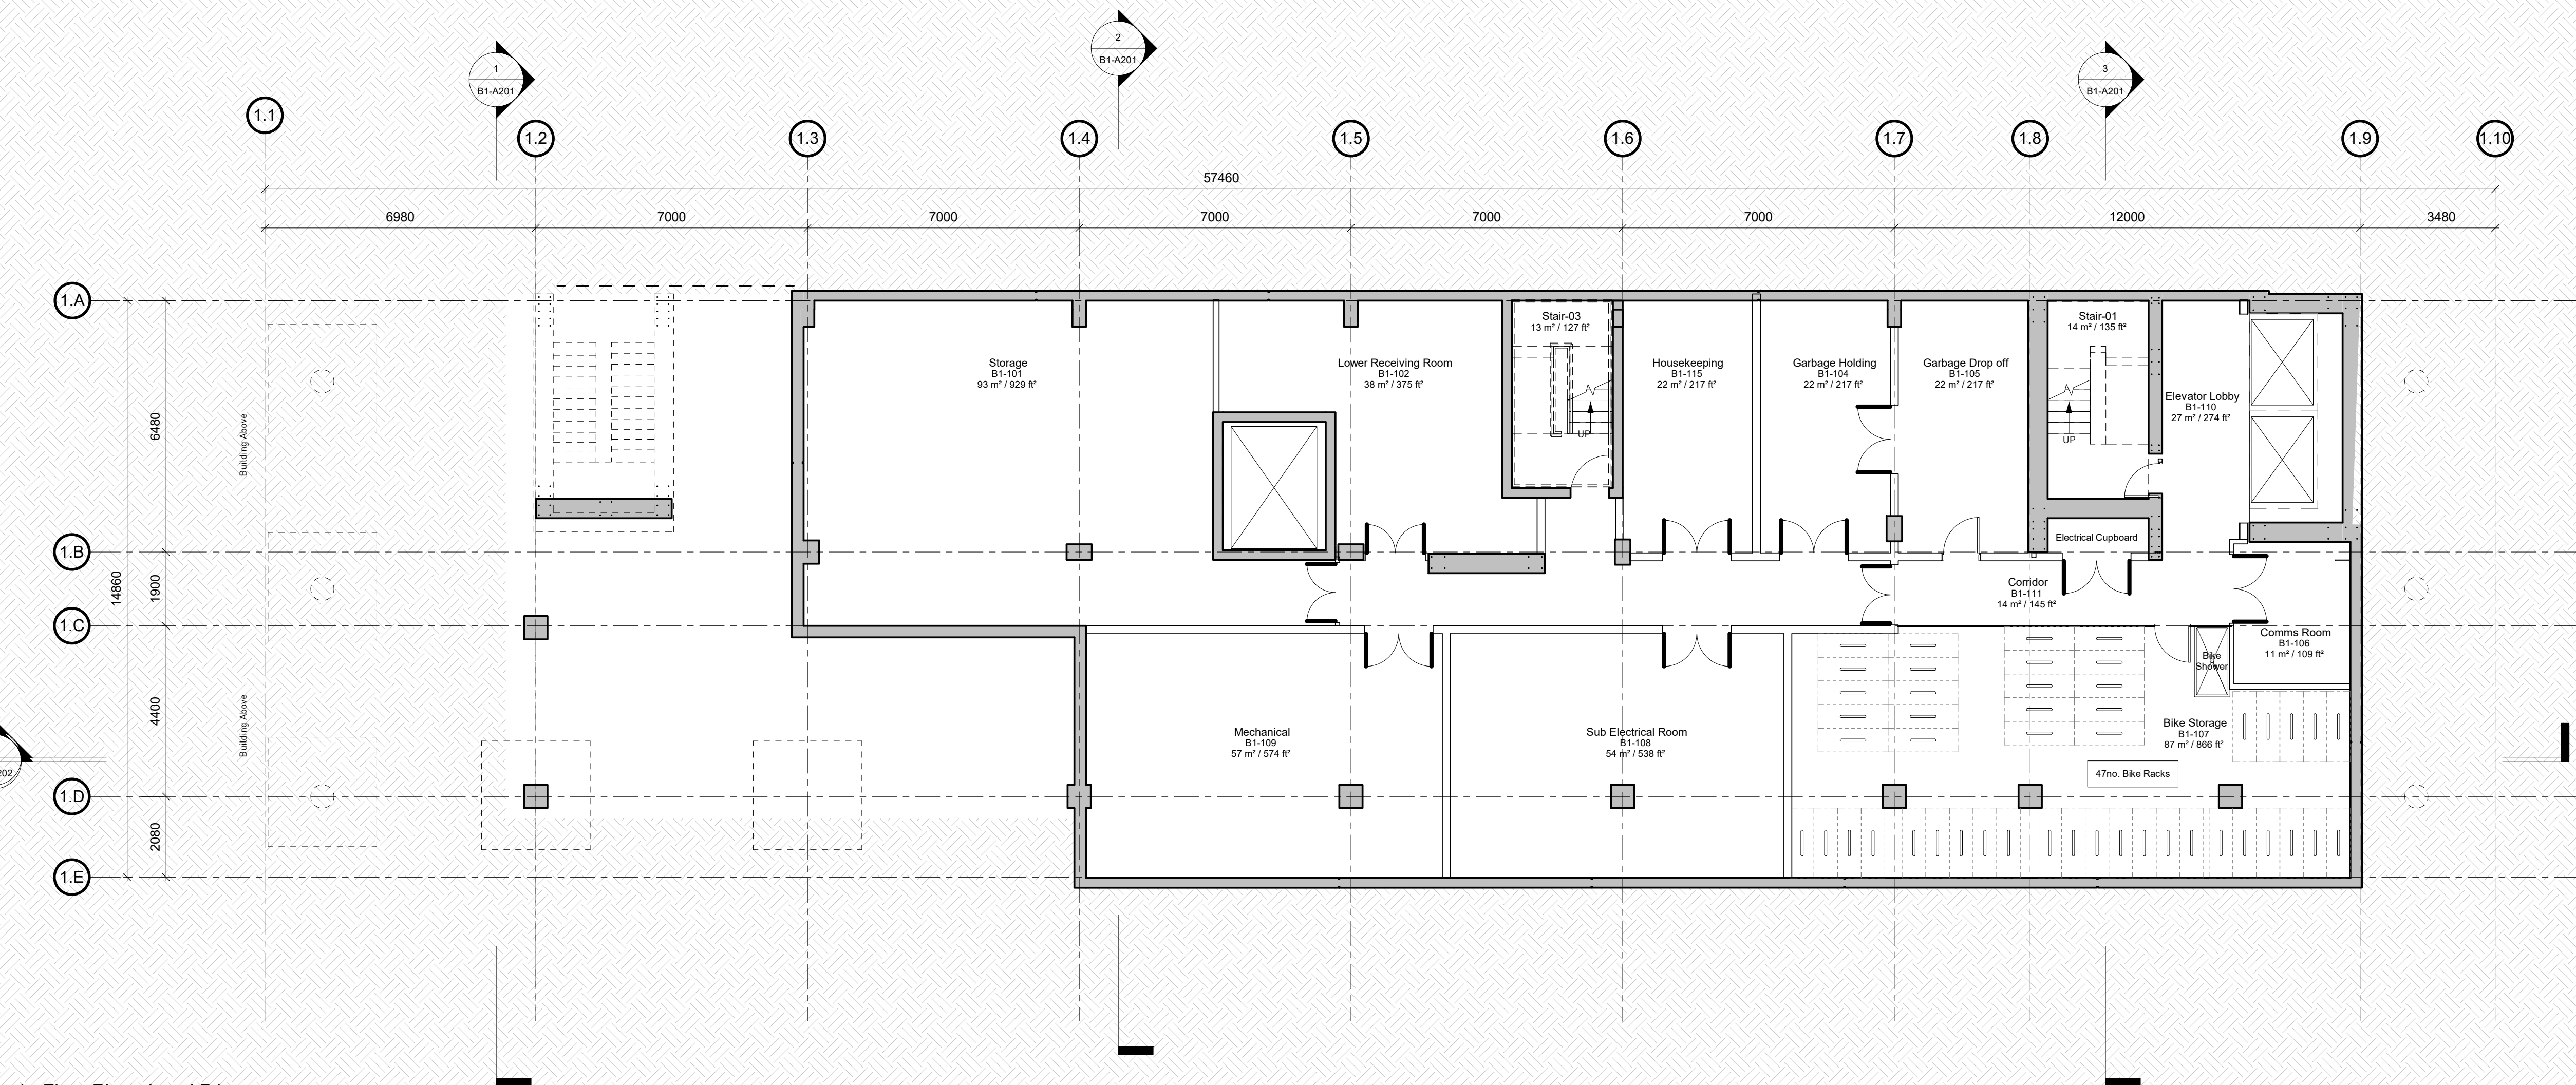



1 Floor Plan - Level B1
1:100

Project
UBC Properties Trust
Pacific Residence
5955 Student Union Boulevard
University of British Columbia
Vancouver, BC

Drawn by	Checked by	Status
SCL	AJA	


Project ID: UBCPR
Project No: 3361-00
Scale @ 22x34
1:100

Drawing
Floor Plan Level B1

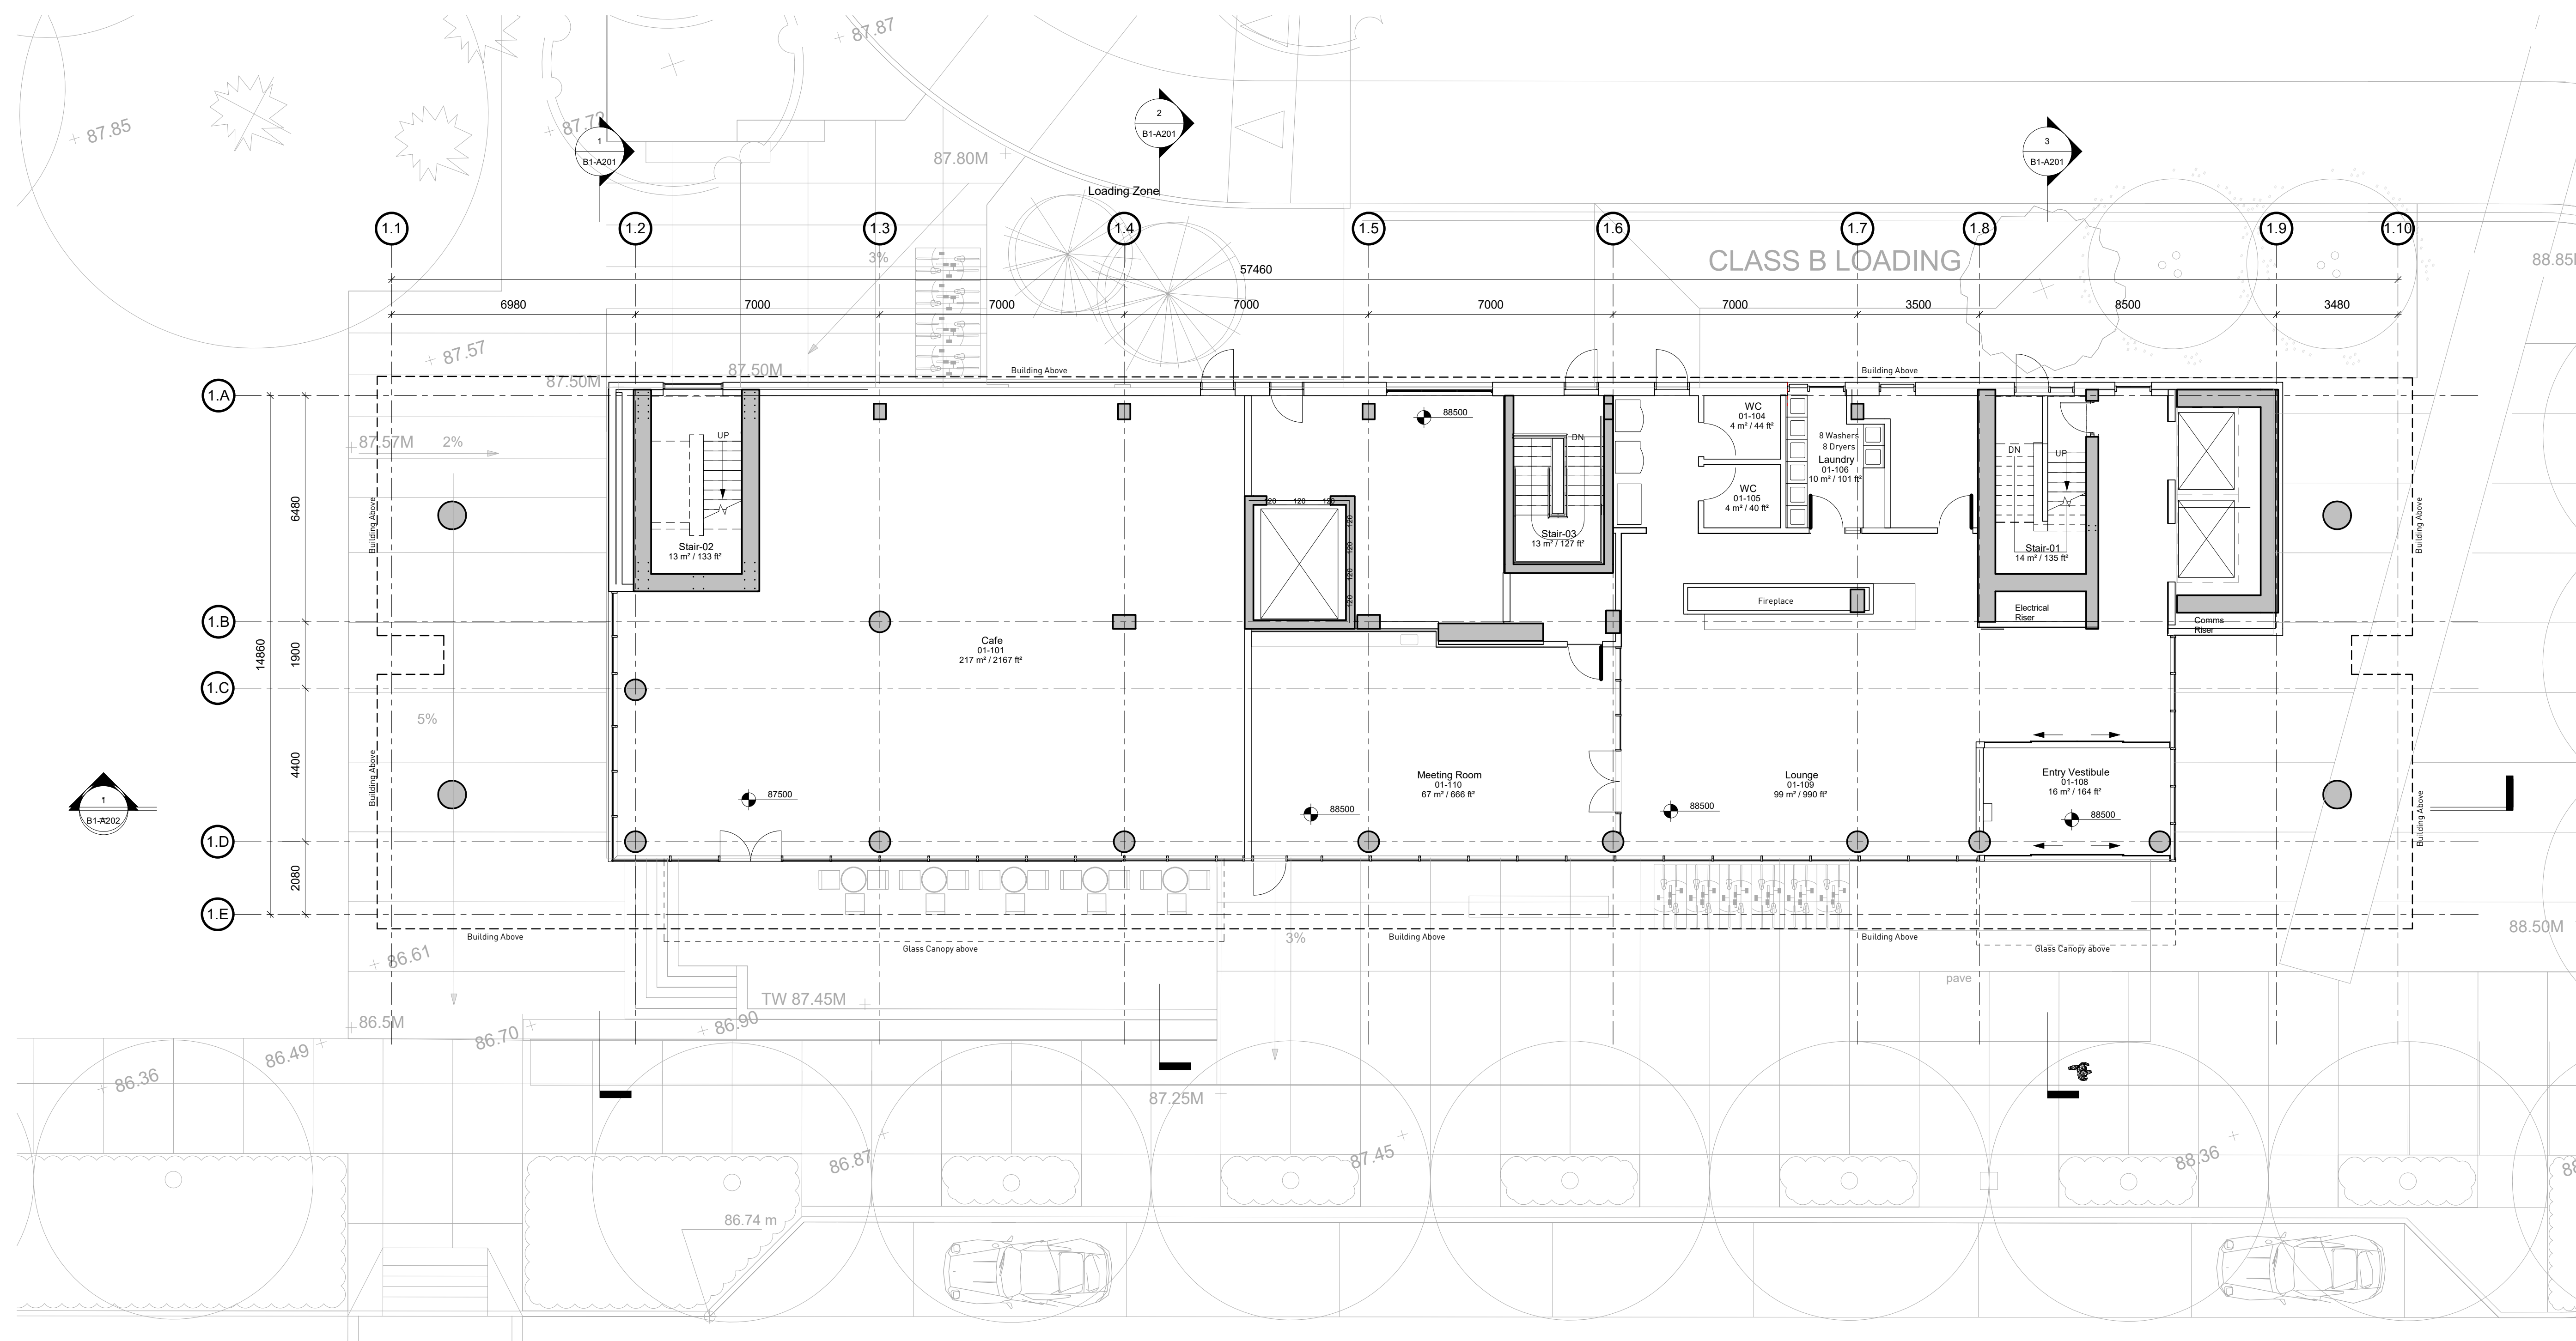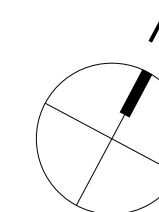

Legend: Plans

- 0 Hour fire resistance rating: refer to code compliance drawings
- 3/4 Hour fire resistance rating: refer to code compliance drawings
- - - 1 Hour fire resistance rating: refer to code compliance drawings
- - - - 2 Hour fire resistance rating: refer to code compliance drawings
- ▨ Reinforced Concrete
- ▩ Concrete Masonry
- ▬ Partition
- ▭ Assembly tag: refer to assembly schedule
- ⊕ Door tag: refer to door schedule
- Fire extinguisher

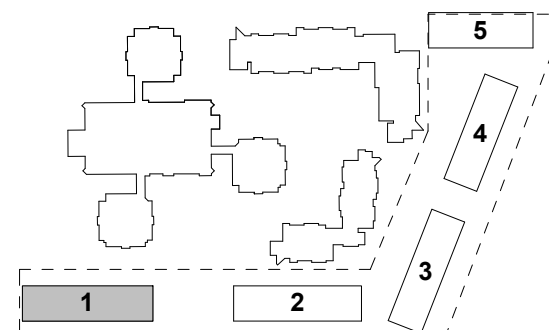

Description	Date
Issued for Development Permit	2019.01.08
P1 Issued for Pricing	2019.02.13
P2 Re-issued for Development Permit	2019.03.11
P3 Issued for Coordination	2019.03.13
P4 Issued for Coordination	2019.04.12
P5 Issued for Design Development	2019.04.18
P6 Issued for Coordination	2019.05.07
P7 Issue for Tender Package 3	2019.05.13
P8 Issued for Coordination	2019.05.21
P9 Issued for Development Permit Resubmission	2019.05.23

HOTSON Ryder

HOTSON Architecture Inc.
215 - 35 West 5th Avenue
Vancouver, BC V6Y 1H4



Ryder Architecture (Canada) Inc.
003-1290 Homer Street
Vancouver BC V6B 2Y5

www.hotson.ca
info@hotson.ca


www.ryderarchitecture.ca
info@ryderarchitecture.ca

Project	Drawn by	Checked by	Status
UBC Properties Trust Pacific Residence 5955 Student Union Boulevard University of British Columbia Vancouver, BC	SCL	AJA	Coordination
Project ID: UBCPR	Project No: 3361-00	Scale: @ 22x34	1 : 100

Floor Plan Level 01

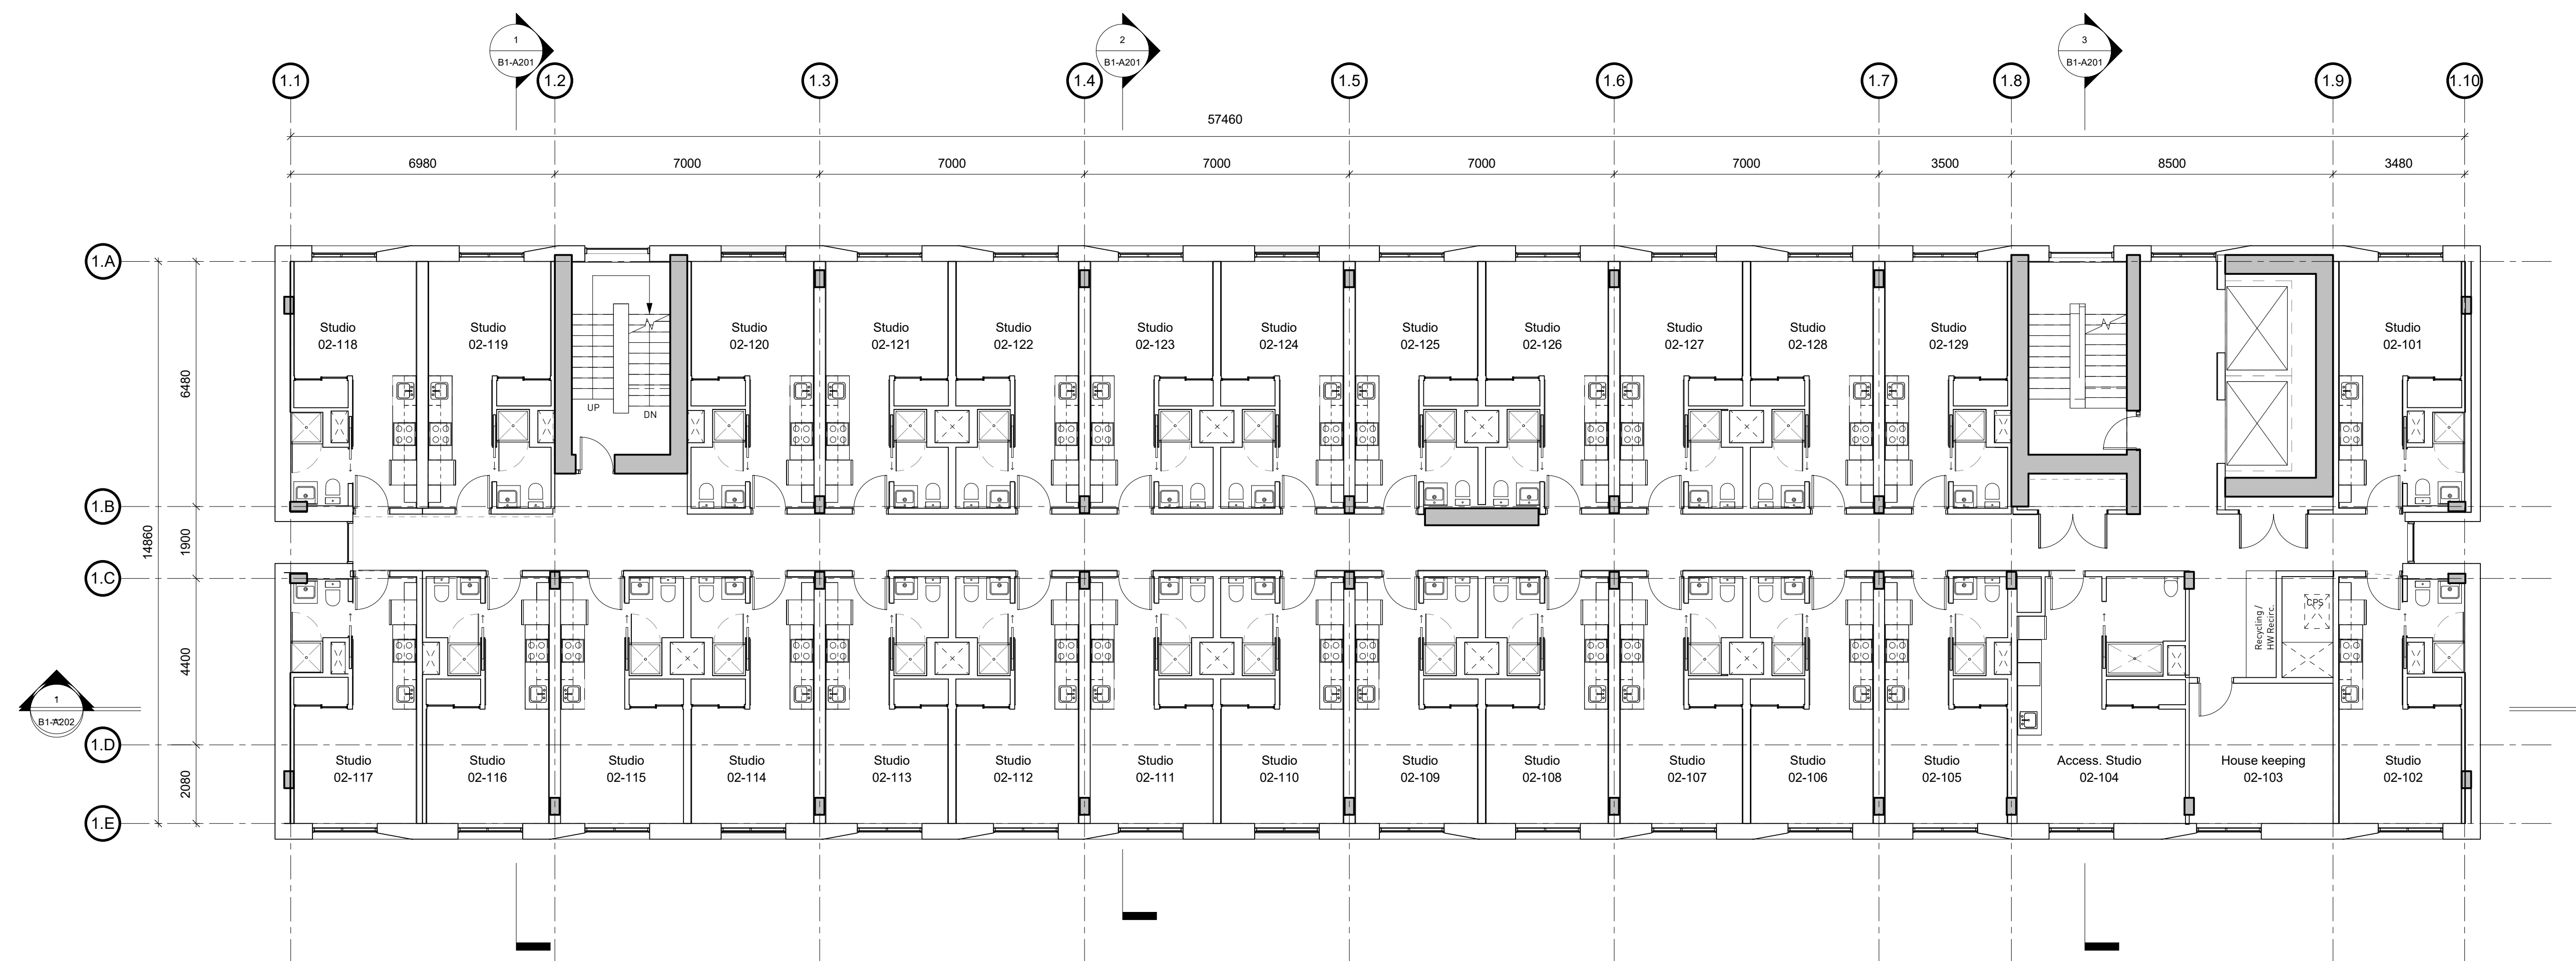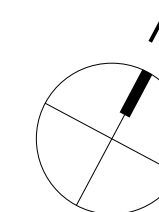

1 Floor Plan - Level 02 - 08
1 : 100



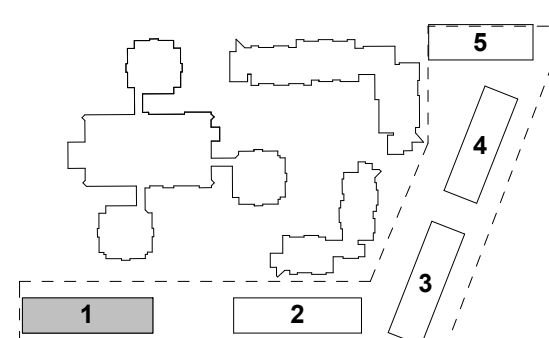


Description	Date
Issued for Development Permit	2019.01.08
P1 Issued for Pricing	2019.02.13
P2 Drawing Renamed	2019.02.22
P3 Re-issued for Development Permit	2019.03.11
P4 Issued for Coordination	2019.03.13
P5 Issued for Coordination	2019.04.12
P6 Issued for Design Development	2019.04.18
P7 Issued for Coordination	2019.05.07
P8 Issue for Tender Package 3	2019.05.13
P9 Issued for Coordination	2019.05.21
P10 Issued for Development Permit Resubmission	2019.05.23

HOTSON Ryder
 HOTSON Architecture Inc. 215 - 35 West 5th Avenue Vancouver, BC V6Y 1H4
 Ryder Architecture (Canada) Inc. 003-1290 Homer Street Vancouver BC V6B 2Y5
 www.hotson.ca info@hotson.ca
 www.ryderarchitecture.ca info@ryderarchitecture.ca

Project		
UBC Properties Trust		
Pacific Residence		
5955 Student Union Boulevard		
University of British Columbia		
Vancouver, BC		
Drawn by	Checked by	Status
SCL	AJA	Coordination
Project ID	Project No.	Scale @
UBCPR	3361-00	1 : 100

Drawing
Floor Plan Level 02-08

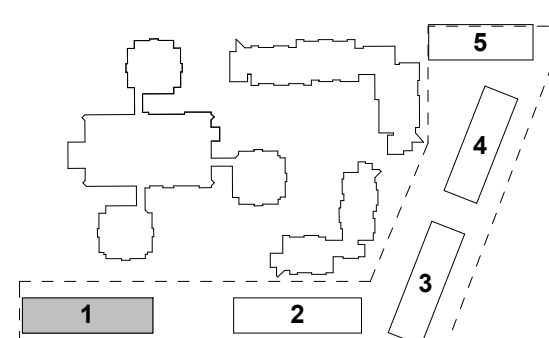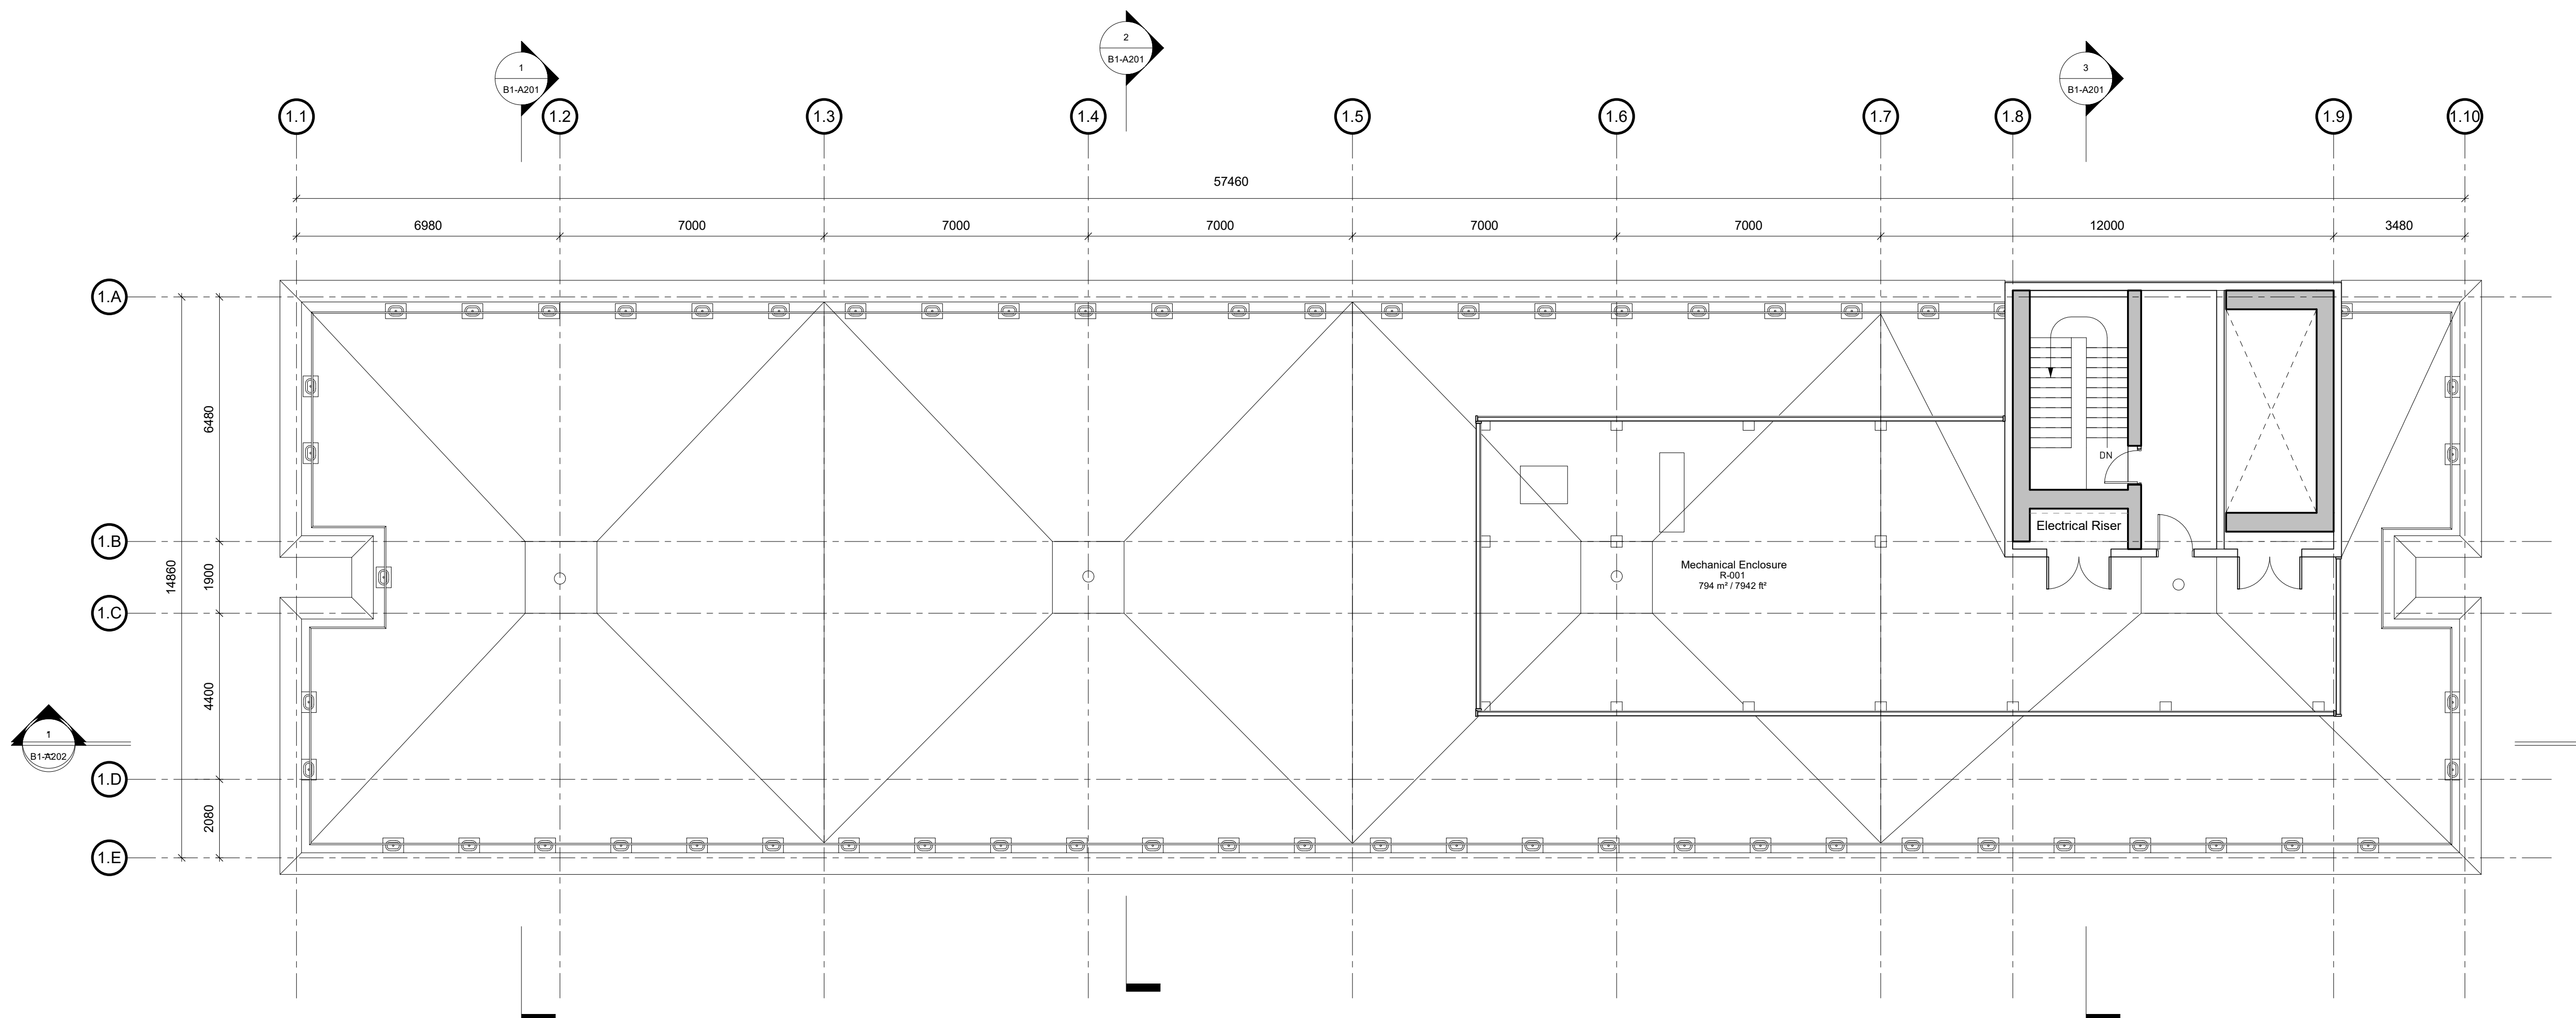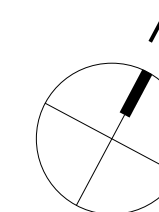

Description	Date
P1 Issued for Development Permit	2019.01.08
P2 Issued for Pricing	2019.02.13
P3 Drawing Renamed	2019.02.22
P4 Re-issued for Development Permit	2019.03.11
P5 Issued for Coordination	2019.03.13
P6 Issued for Coordination	2019.04.12
P7 Issued for Design Development	2019.04.18
P8 Issued for Coordination	2019.05.07
P9 Issue for Tender Package 3	2019.05.13
P10 Issued for Coordination	2019.05.21
Resubmission	2019.05.23

HOTSON Ryder

HOTSON Architecture Inc.
215 - 35 West 5th Avenue
Vancouver, BC V6Y 1H4
www.hotson.ca
info@hotson.ca

Ryder Architecture (Canada) Inc.
003-1290 Homer Street
Vancouver BC V6B 2Y5
www.ryderarchitecture.ca
info@ryderarchitecture.ca

1 Roof Plan


1 : 100

Project
UBC Properties Trust
Pacific Residence
5955 Student Union Boulevard
University of British Columbia
Vancouver, BC


Drawn by	Checked by	Status
SCL	AJA	Coordination
Project ID	Project No.	Scale @ 22x34
UBCPR	3361-00	1 : 100

Drawing
Roof Plan

Drawing No. Version
B1-A103 P10

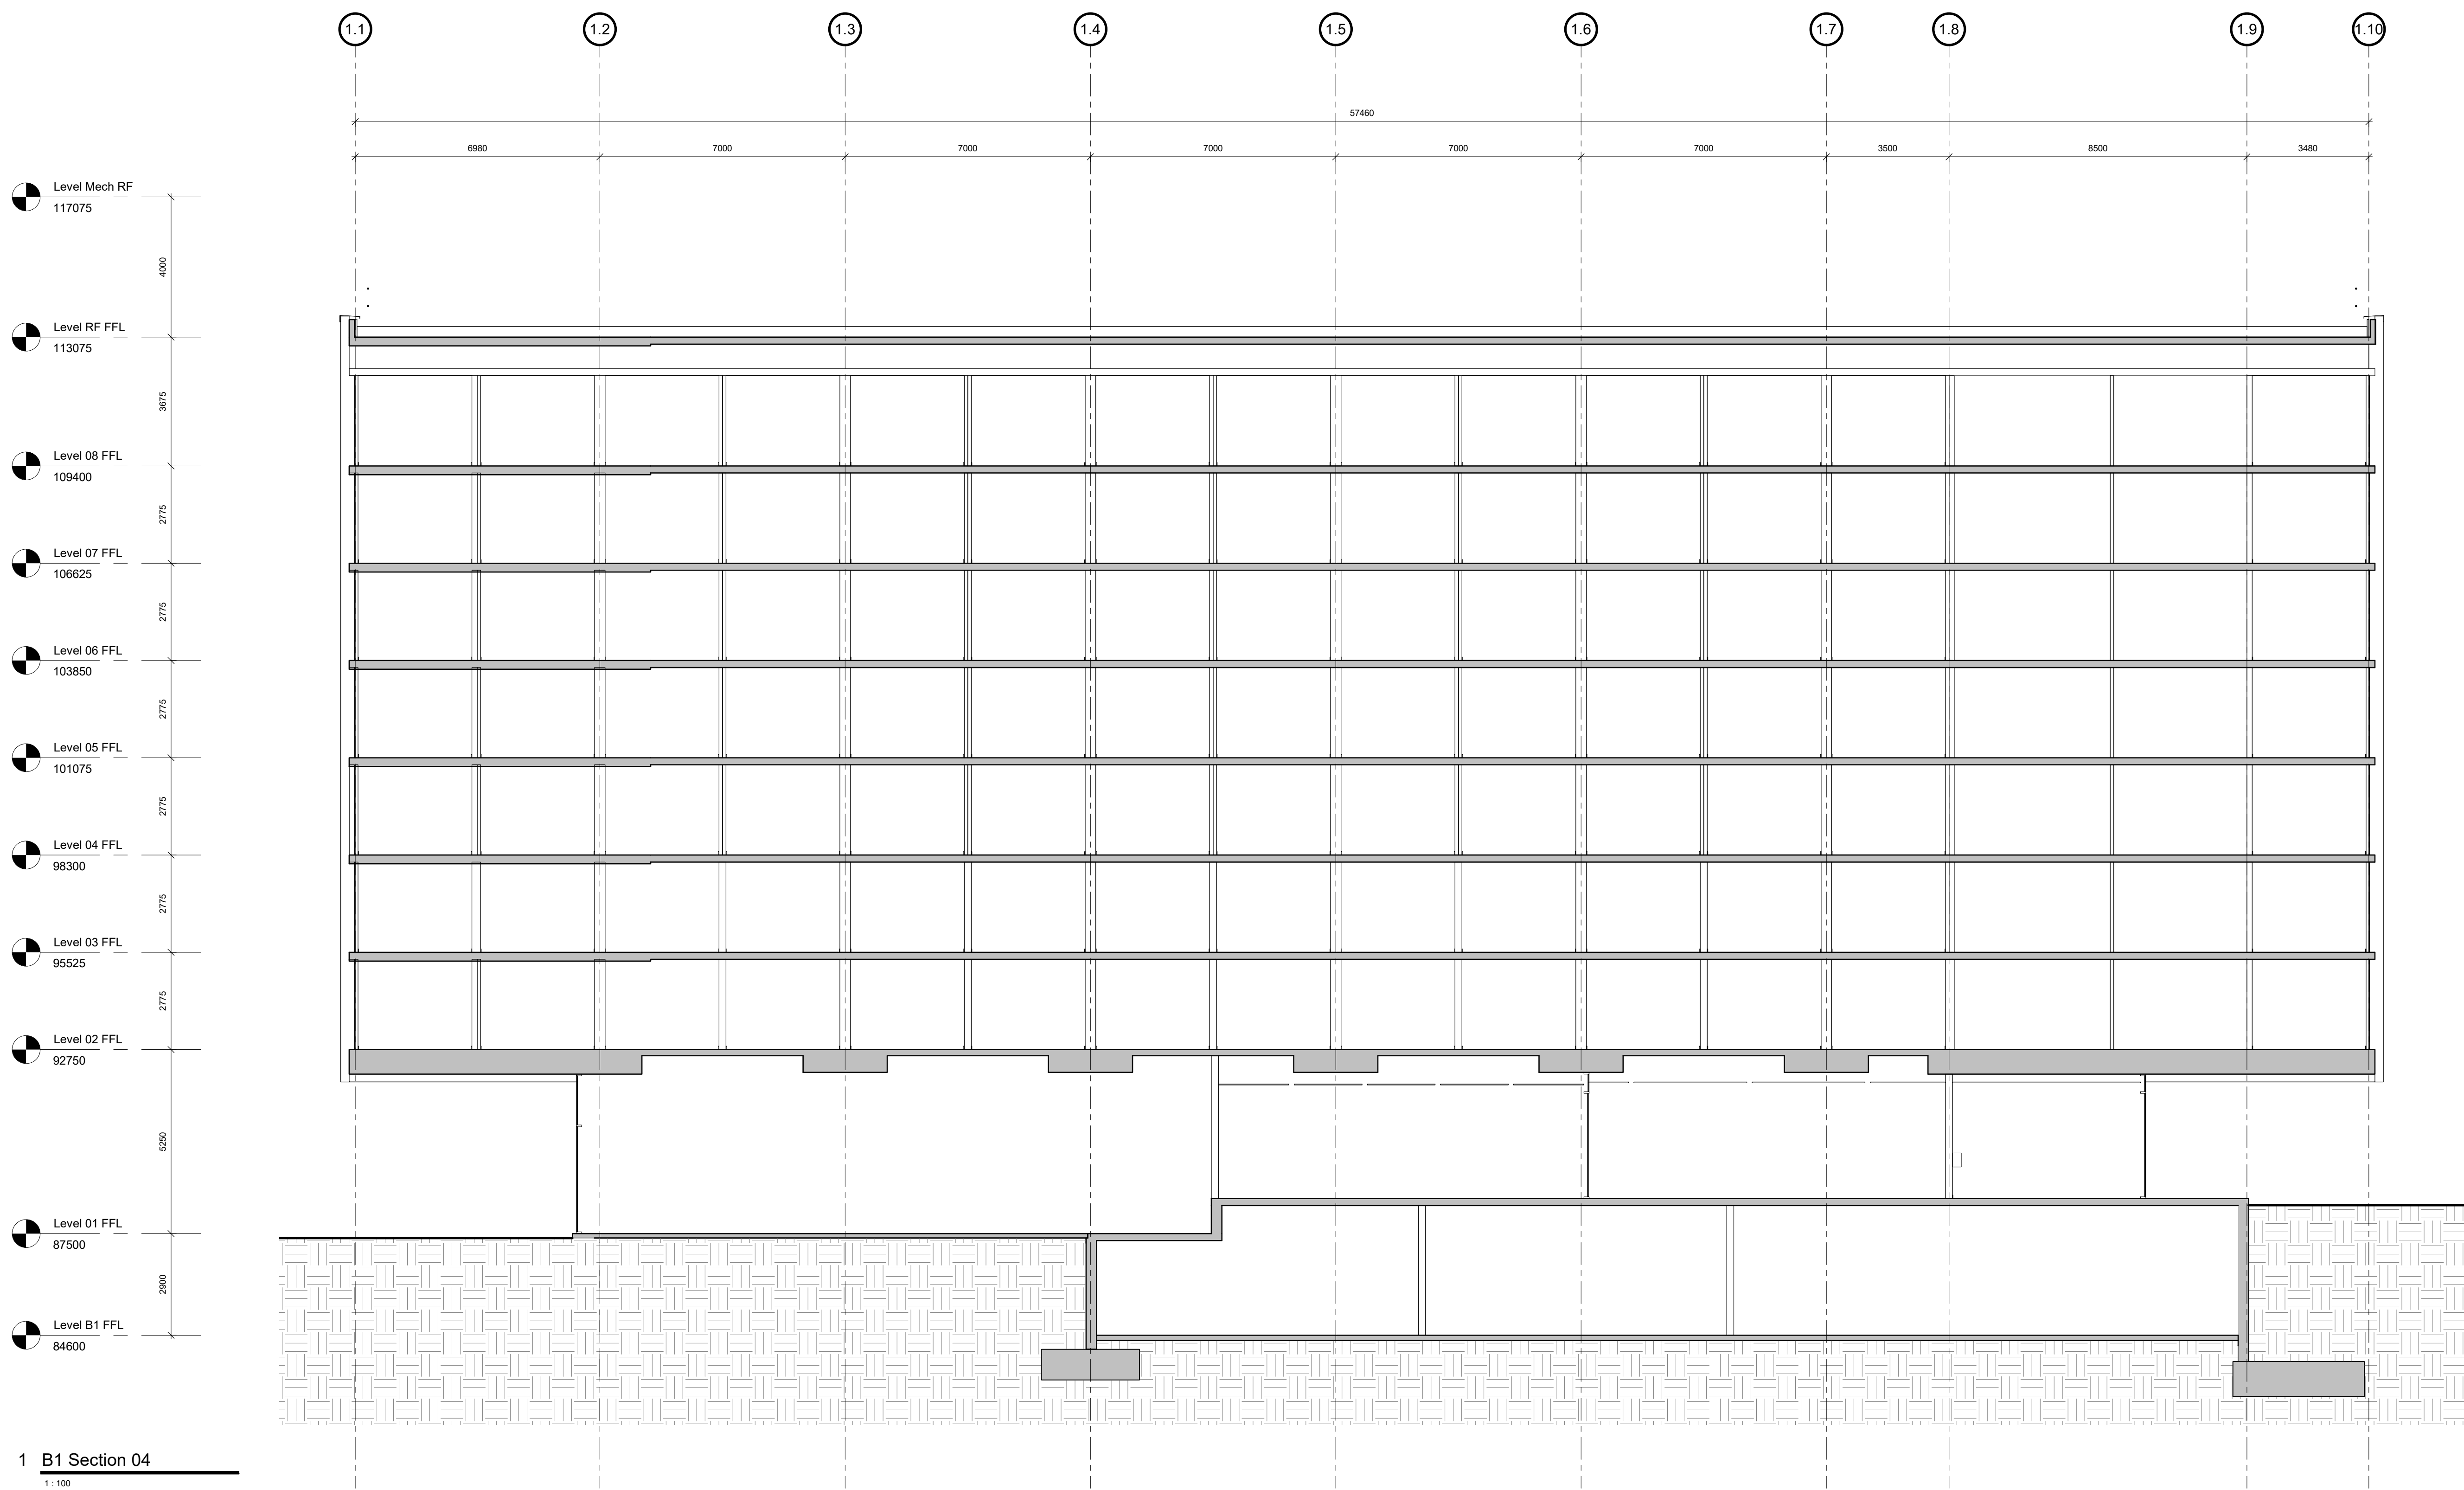

1 B1 Section 04
1:100

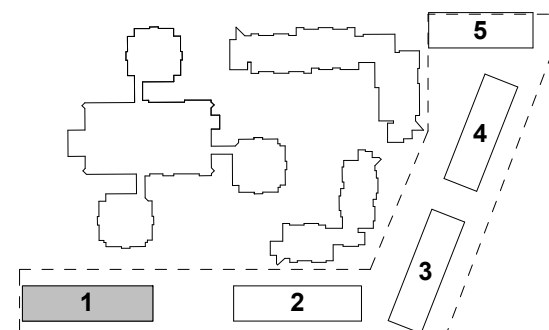

Description	Date
Issued for Development Permit	2019.01.08
P1 Issued for Tender #2	2019.01.21
P2 Issued for Pricing	2019.02.13
P3 Re-issued for Development Permit	2019.03.11
P4 Issued for Coordination	2019.03.13
P5 Issued for Design Development	2019.04.18
P6 Issue for Tender Package 3	2019.05.13
P7 Issued for Coordination	2019.05.21
P8 Issued for Development Permit Resubmission	2019.05.23

HOTSON Ryder
HOTSON Architecture Inc. 215 - 35 West 5th Avenue Vancouver, BC V6Y 1H4
Ryder Architecture (Canada) Inc. 003-1290 Homer Street Vancouver BC V6B 2Y5
www.hotson.ca info@hotson.ca
www.ryderarchitecture.ca info@ryderarchitecture.ca

Project
UBC Properties Trust
Pacific Residence
5955 Student Union Boulevard
University of British Columbia
Vancouver, BC


Drawn by	Checked by	Status
SCL	AJA	Coordination
Project ID	Project No.	Scale @
UBCPR	3361-00	1 : 100

Drawing
Building 1 Section 04

All drawings and related documents are the property of Ryder Architecture (Canada) Inc. and may not be reproduced in whole or in part without written permission. Drawings are based upon site information supplied by third parties and accuracy cannot be guaranteed. Do not scale this drawing. Do not use this drawing to calculate areas. Dimensions to be verified by the Contractor and such dimensions to be solely their responsibility. Work must comply with the relevant Building Codes, By-Laws and related documents. Drawing errors and omissions must be reported immediately to the Architect of Record.

Legend

- 01 Masonry
- 02 Metal Panel
- 03 Curtain Wall
- 04 Punched Window
- 05 Concrete
- 06 Perforated Metal Guardrail

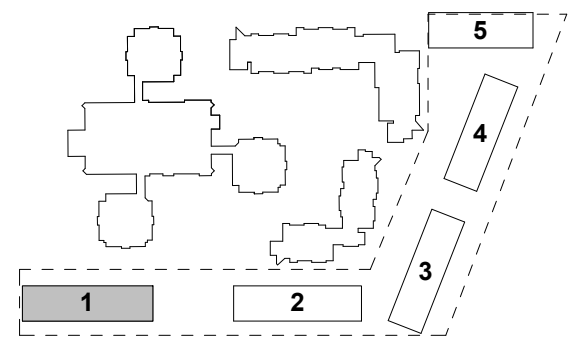

Description	Date
P1 Issued for Pricing	2019.02.13
P2 Issued for Development Permit	2019.03.11
P3 Issued for Coordination	2019.03.13
P4 Issued for Design Development	2019.04.18
P5 Issued for Development Permit Resubmission	2019.05.23

HOTSON Ryder
 HOTSON Architecture Inc. 215 - 35 West 5th Avenue Vancouver, BC V6Y 1H4
 Ryder Architecture (Canada) Inc. 003-1290 Homer Street Vancouver BC V6B 2Y5
 www.hotson.ca info@hotson.ca
 www.ryderarchitecture.ca info@ryderarchitecture.ca

1 B1 North Elevation
 1:100


Project		
UBC Properties Trust		
Pacific Residence		
5955 Student Union Boulevard		
University of British Columbia		
Vancouver, BC		
Drawn by	Checked by	Status
SCL	AJA	Coordination
Project ID	Project No.	Scale @ 22x34
UBCPR	3361-00	1 : 100

Drawing
 North Elevation



Legend

- 01 Masonry
- 02 Metal Panel
- 03 Curtain Wall
- 04 Punched Window
- 05 Concrete
- 06 Perforated Metal Guardrail

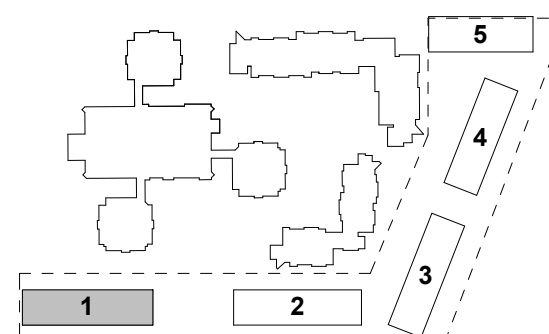

Description	Date
Issued for Development Permit	2019.01.08
P1 Issued for Pricing	2019.02.13
P2 Re-issued for Development Permit	2019.03.11
P3 Issued for Coordination	2019.03.13
P4 Issued for Design Development	2019.04.18
P5 Issued for Development Permit Resubmission	2019.05.23

HOTSON Ryder

HOTSON Architecture Inc.
215 - 35 West 5th Avenue
Vancouver, BC V6Y 1H4
www.hotson.ca
info@hotson.ca

Ryder Architecture (Canada) Inc.
003-1290 Homer Street
Vancouver BC V6B 2Y5
www.ryderarchitecture.ca
info@ryderarchitecture.ca

1 B1 South Elevation
1:100

Project
UBC Properties Trust
Pacific Residence
5955 Student Union Boulevard
University of British Columbia
Vancouver, BC


Drawn by	Checked by	Status
SCL	AJA	Coordination

Project ID: UBCPR
Project No: 3361-00
Scale @ 22x34
1 : 100

Drawing
South Elevation


Legend

- 01 Masonry
- 02 Metal Panel
- 03 Curtain Wall
- 04 Punched Window
- 05 Concrete
- 06 Perforated Metal Guardrail

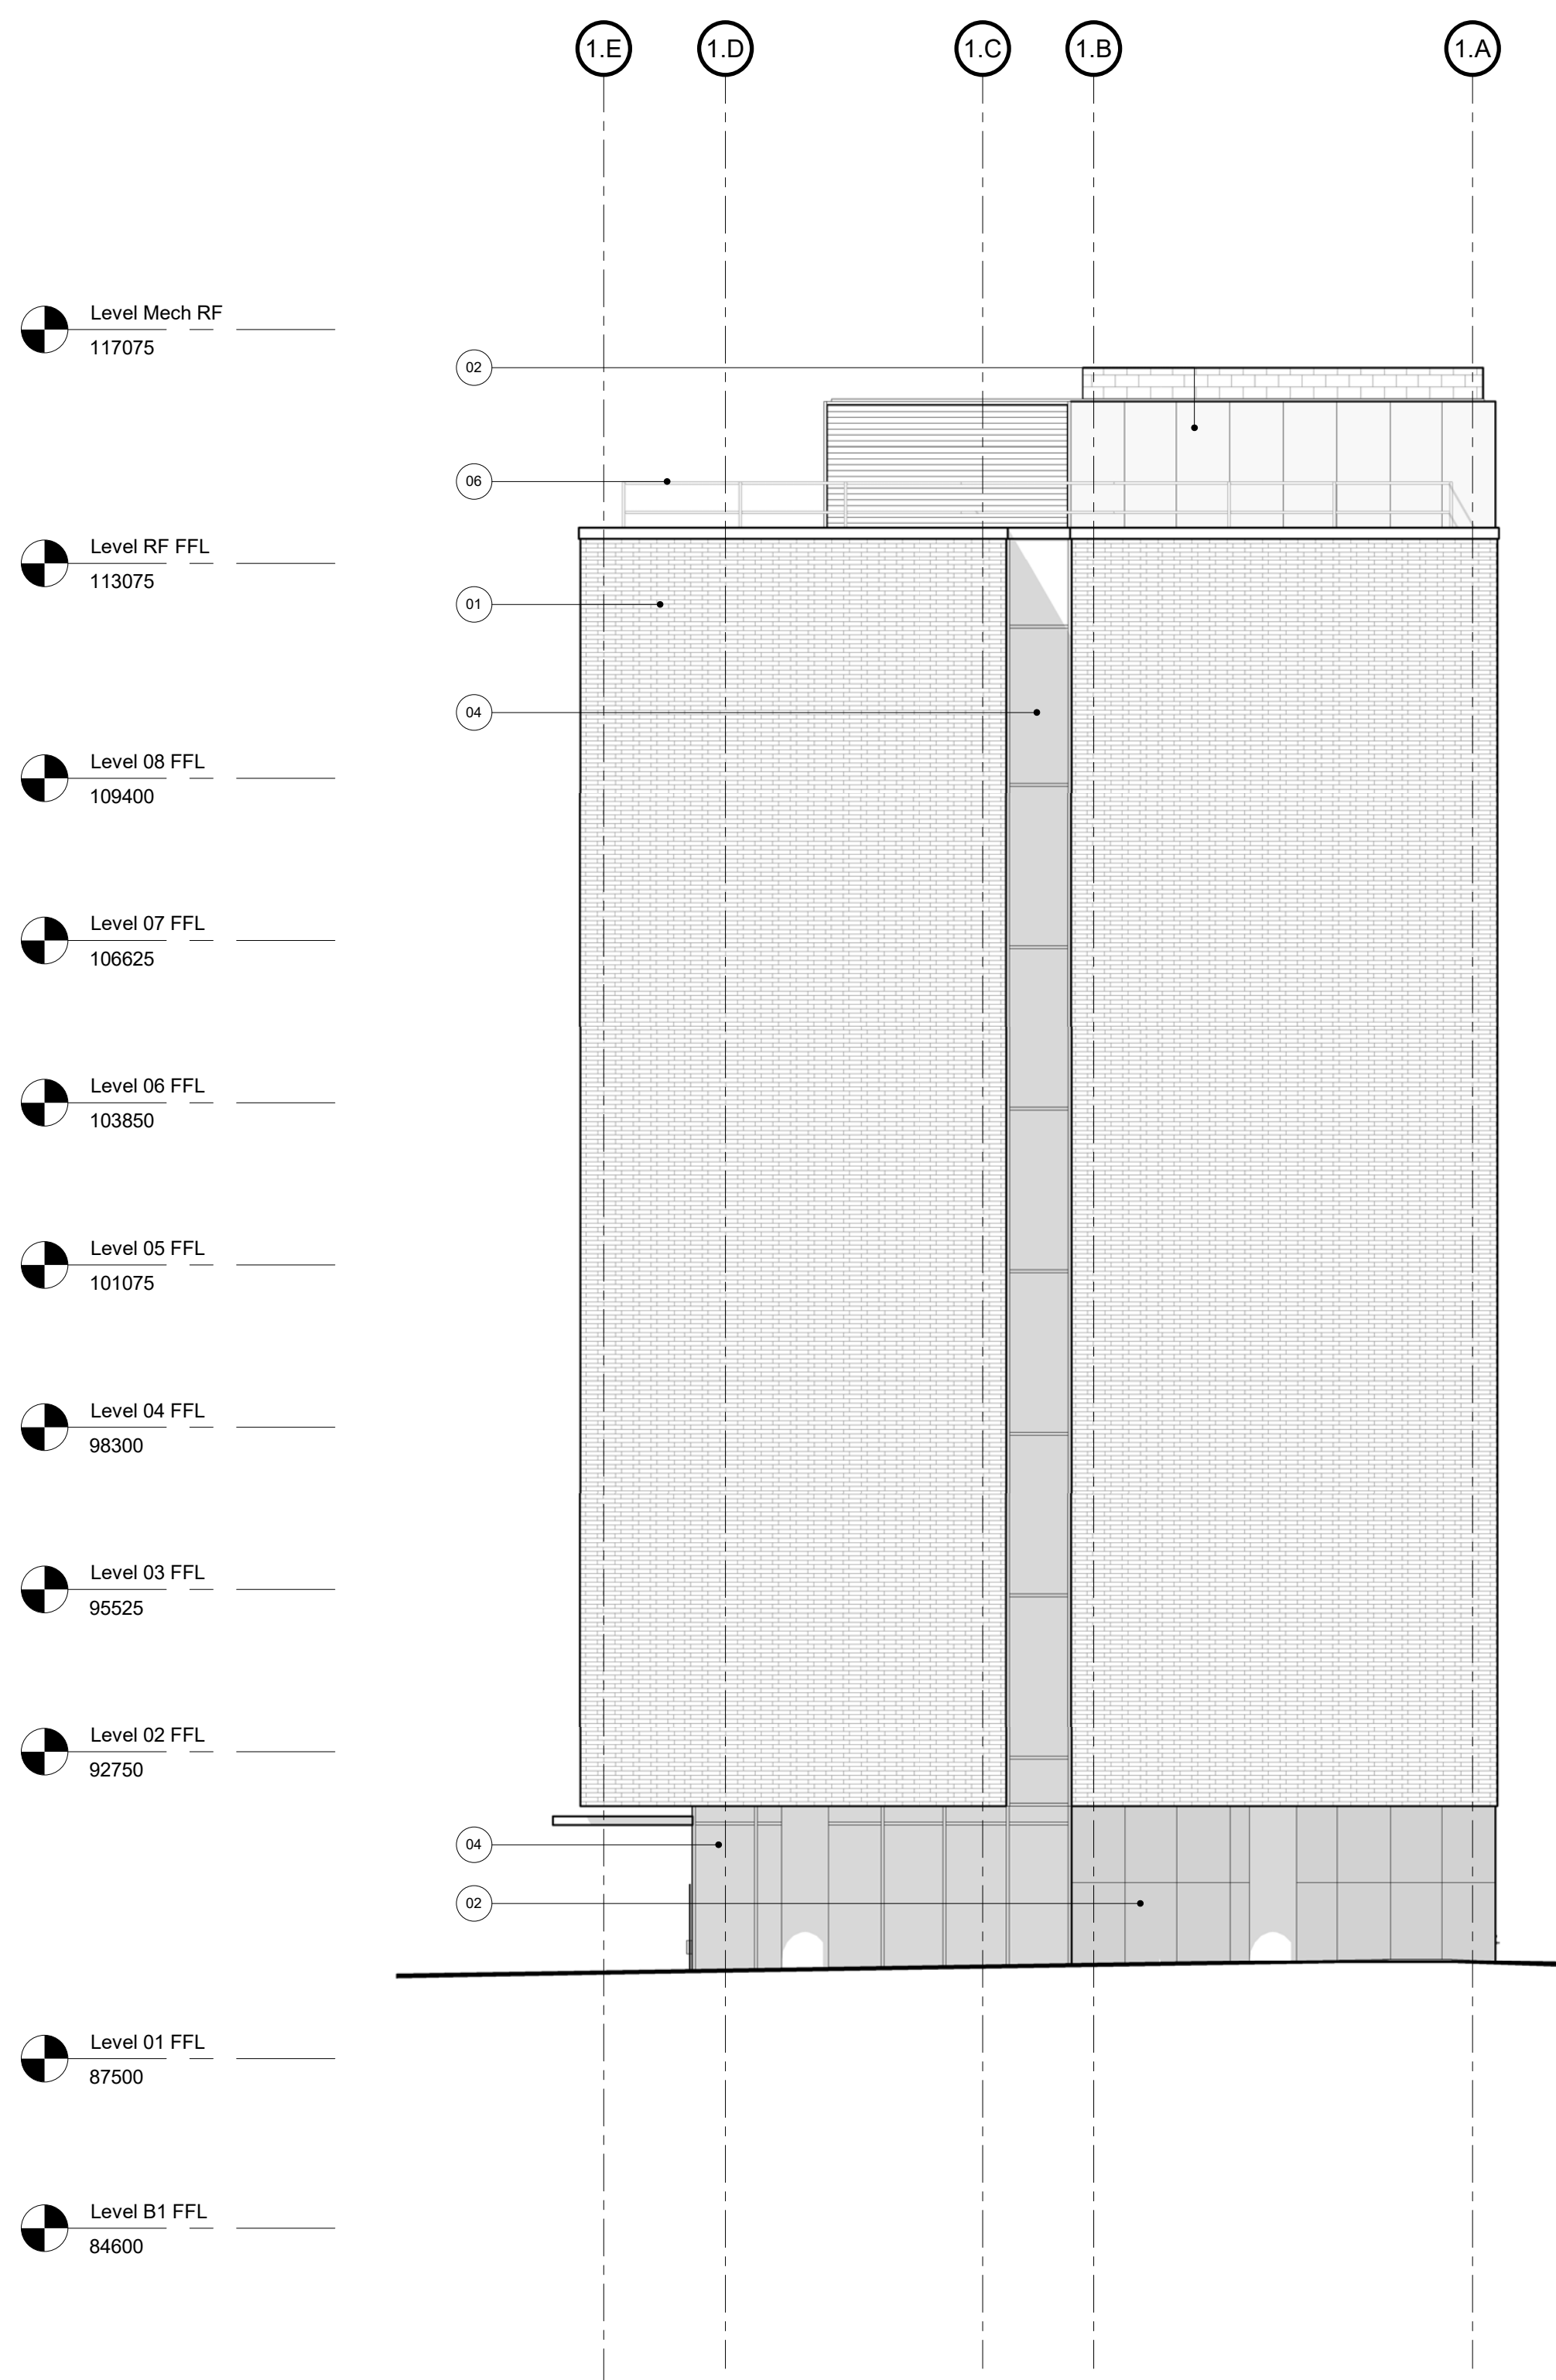


1 B1 East Elevation

1:100

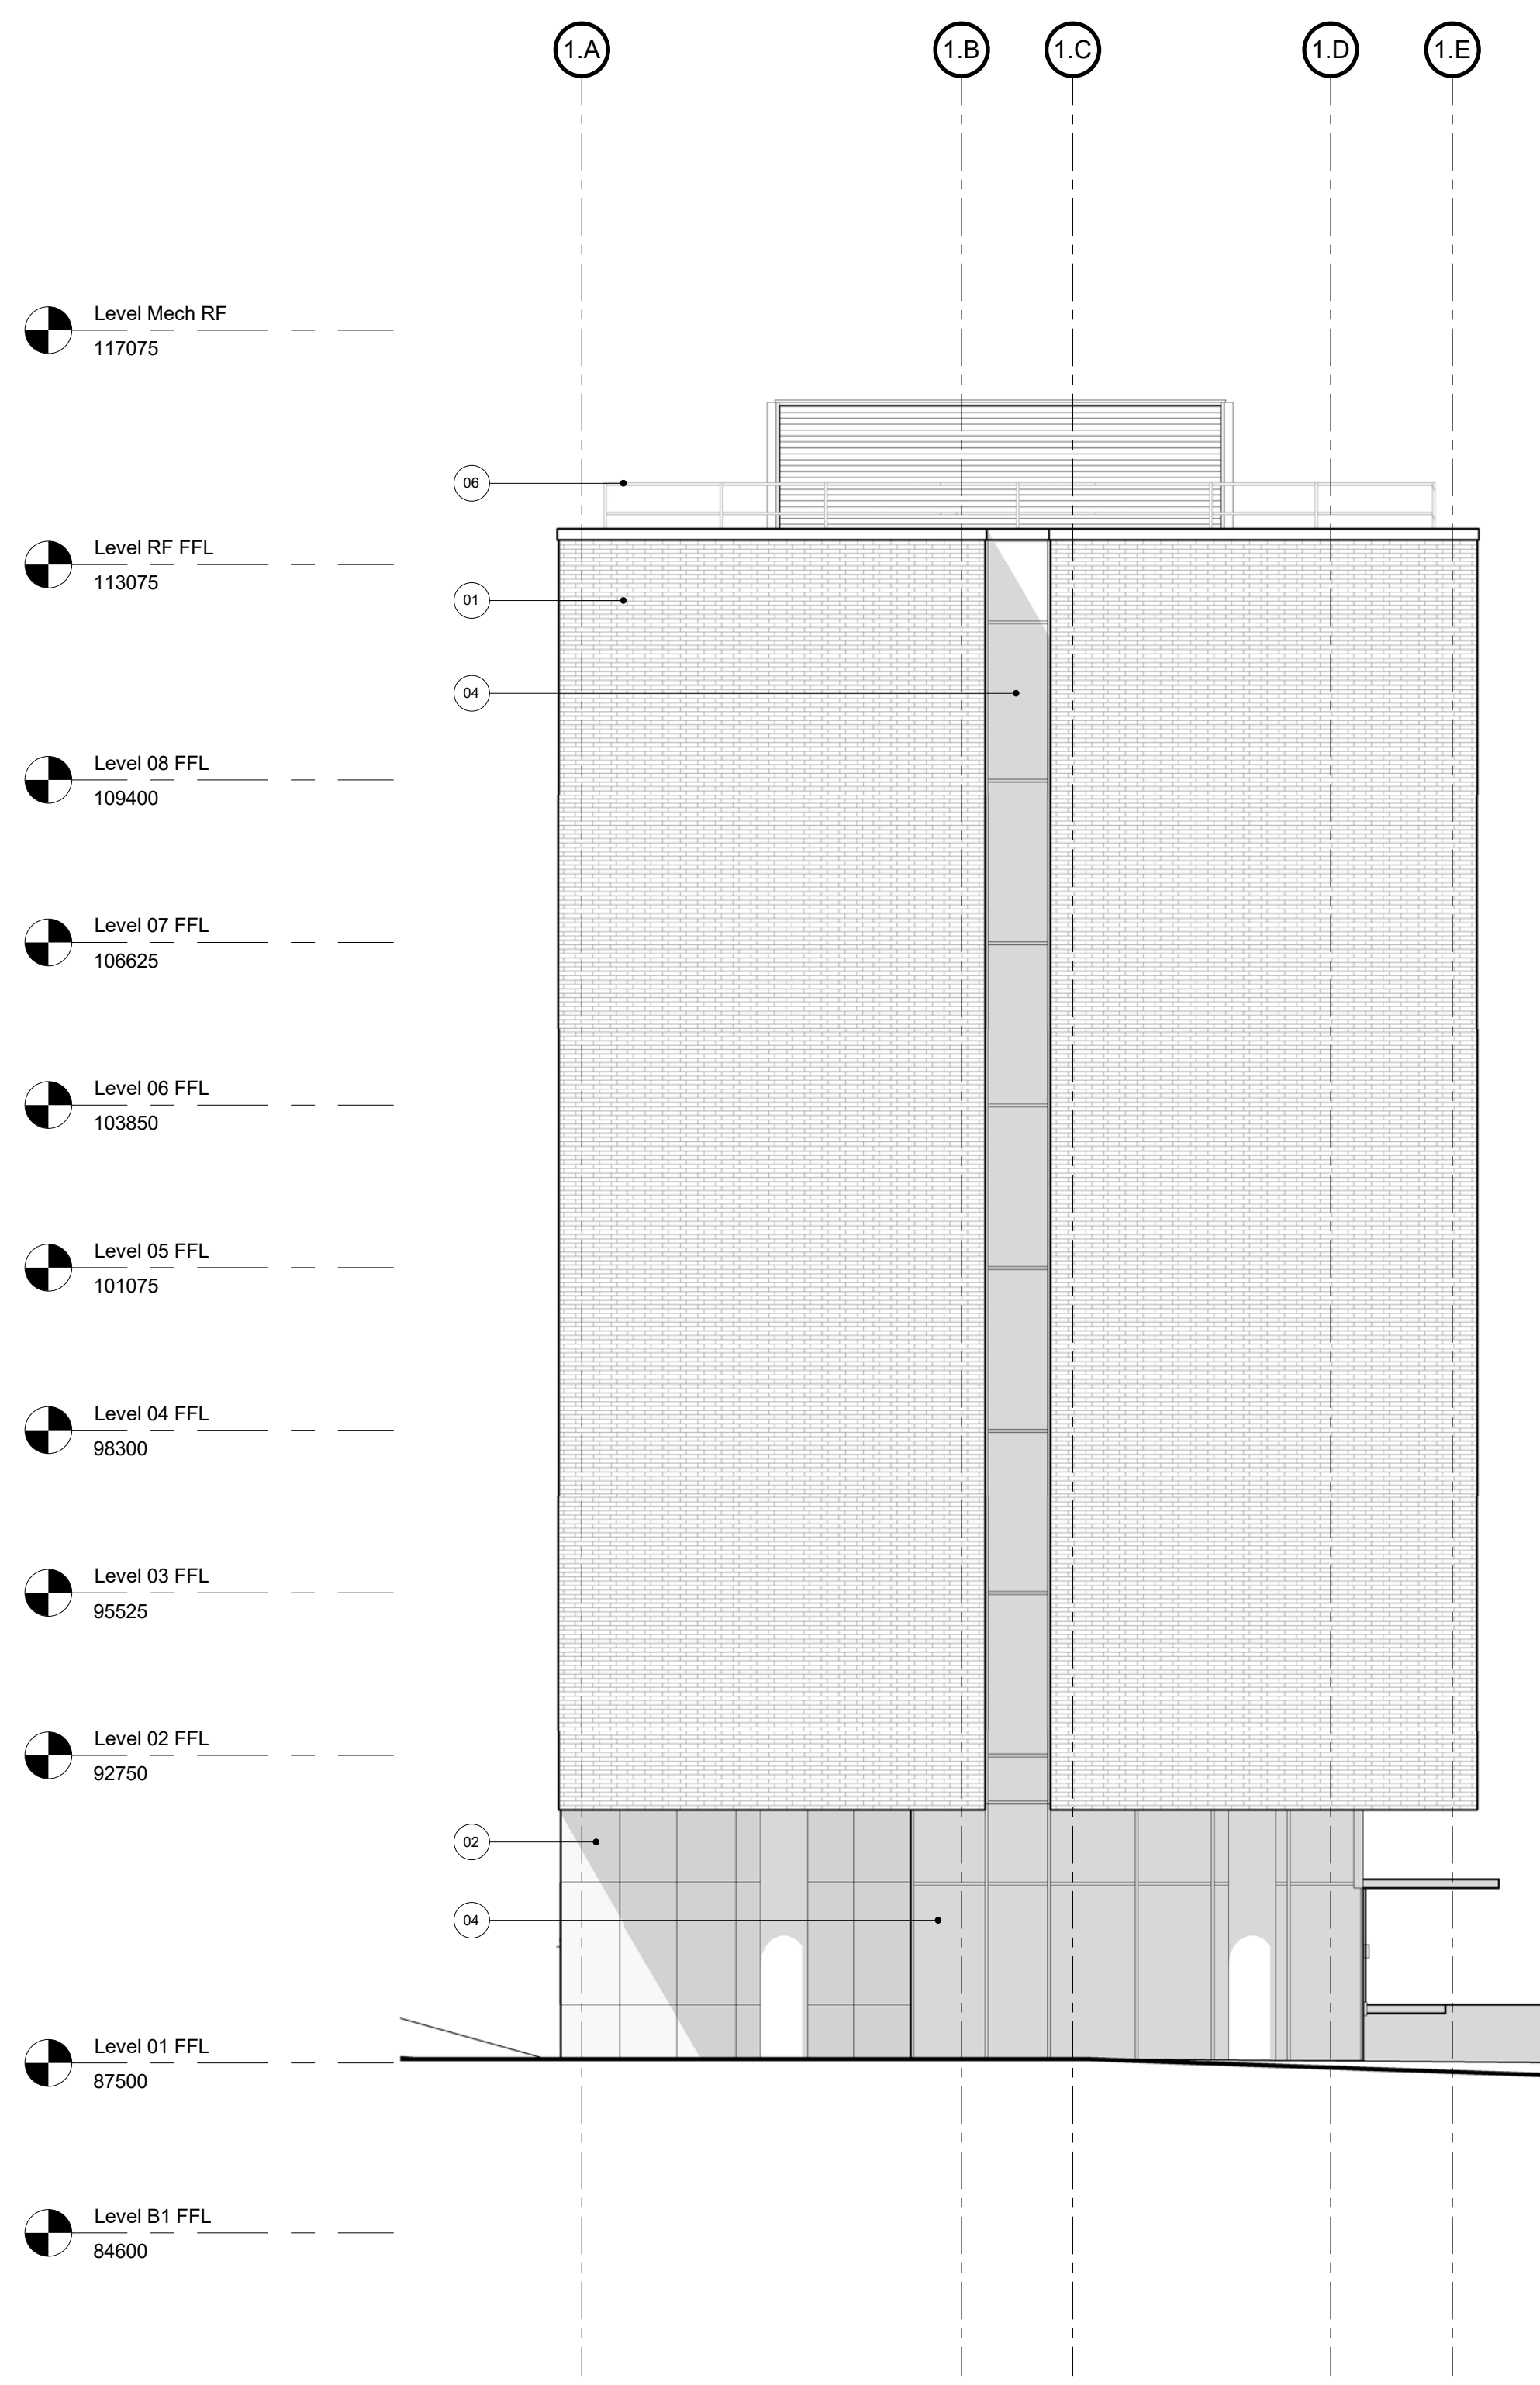

2 B1 West Elevation

1:100

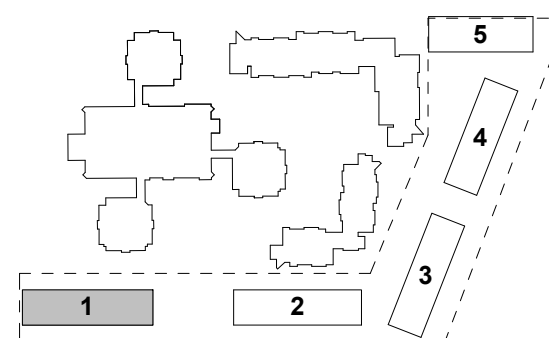

Description	Date
Issued for Development Permit	2019.01.08
P1 Re-issued for Pricing	2019.02.13
P2 Re-issued for Development Permit	2019.03.11
P3 Issued for Coordination	2019.03.13
P4 Issued for Design Development	2019.04.18
P5 Issued for Development Permit Resubmission	2019.05.23

HOTSON Ryder

HOTSON Architecture Inc.
215 - 35 West 5th Avenue
Vancouver, BC V6Y 1H4

Ryder Architecture (Canada) Inc.
003-1290 Homer Street
Vancouver BC V6B 2Y5




www.hotson.ca
info@hotson.ca

www.ryderarchitecture.ca
info@ryderarchitecture.ca

Project
UBC Properties Trust
Pacific Residence
5955 Student Union Boulevard
University of British Columbia
Vancouver, BC

Drawn by	Checked by	Status
SCL	AJA	Coordination
Project ID	Project No.	Scale @ 22x34
UBCPR	3361-00	1 : 100

Drawing
East and West Elevation

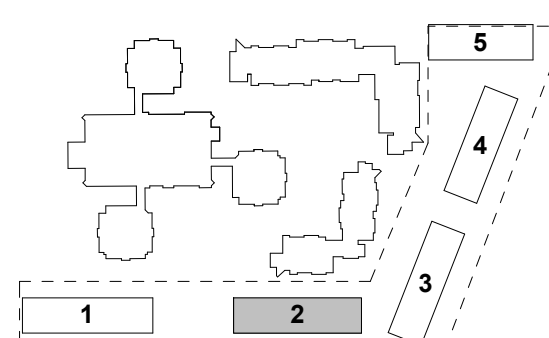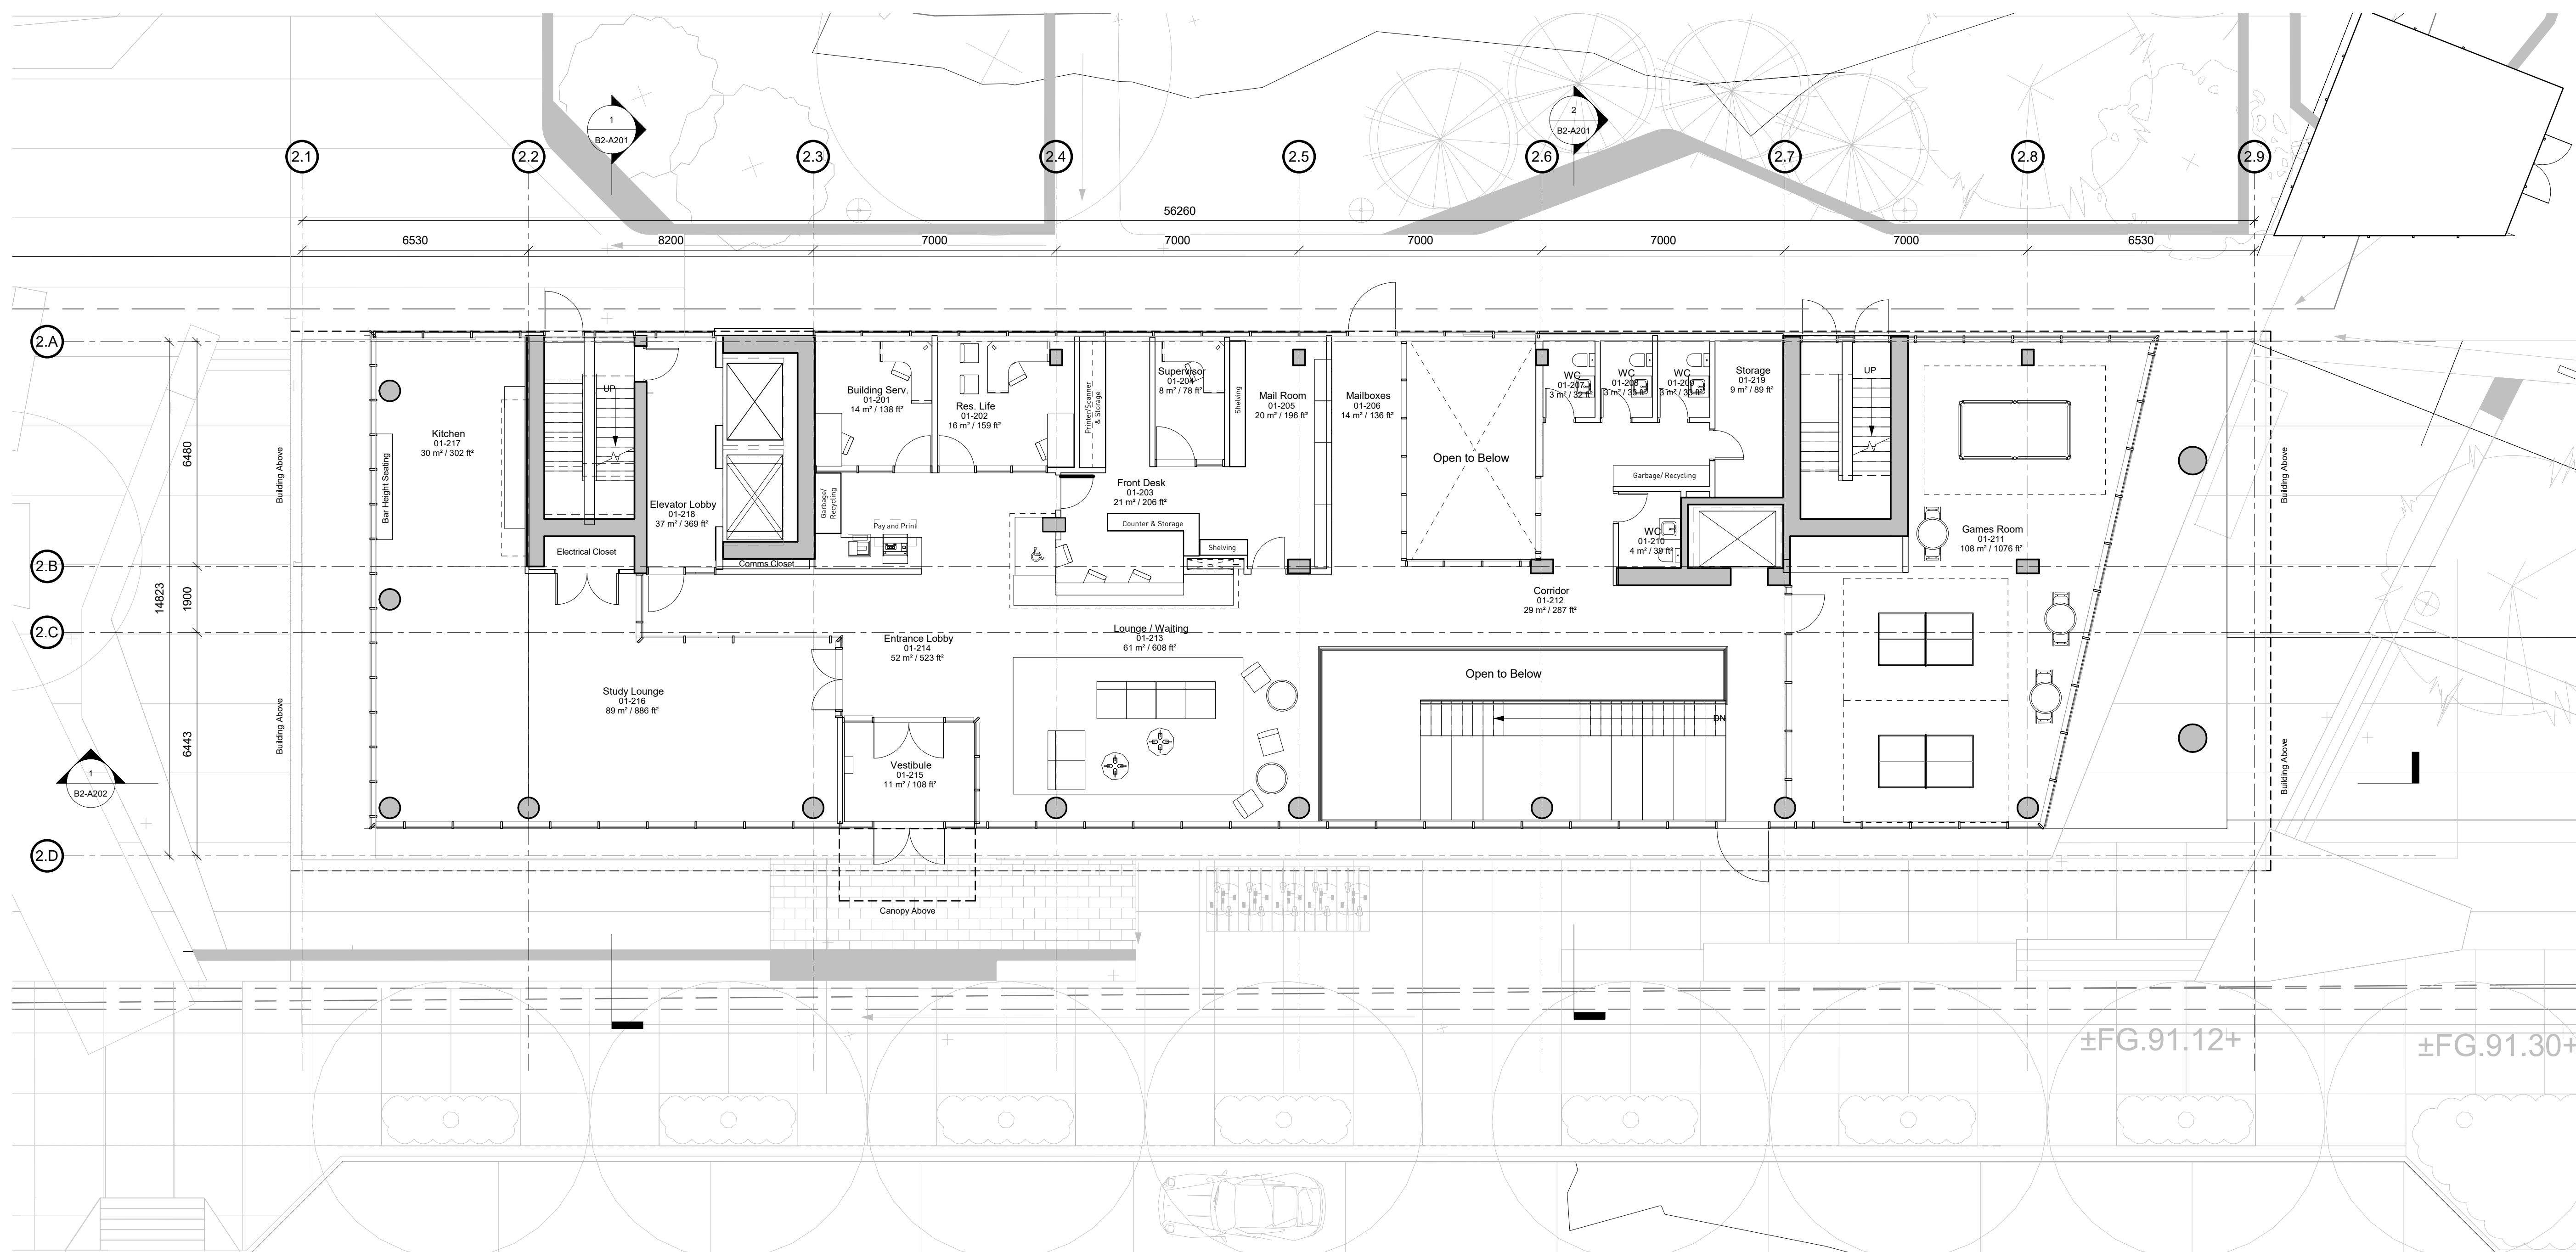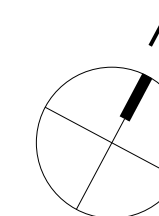

Description	Date
Issued for Development Permit	2019.01.08
P1 Issued for Pricing	2019.02.13
P2 Re-issued for Development Permit	2019.03.11
P3 Issued for Coordination	2019.03.13
P4 Issued for Coordination	2019.04.12
P5 Issued for Coordination	2019.04.16
P6 Issued for Design Development	2019.04.18
P7 Issued for Coordination	2019.05.07
P8 Issued for Tender Package 3	2019.05.17
P9 Issued for Coordination	2019.05.21
P10 Issued for Development Permit Resubmission	2019.05.23




HOTSON Ryder
 HOTSON Architecture Inc. 215 - 35 West 5th Avenue Vancouver, BC V6Y 1H4
 Ryder Architecture (Canada) Inc. 003-1290 Homer Street Vancouver BC V6B 2Y5
 www.hotson.ca info@hotson.ca
 www.ryderarchitecture.ca info@ryderarchitecture.ca

Project
UBC Properties Trust
Pacific Residence
 5965 Student Union Boulevard
 University of British Columbia
 Vancouver, BC

Drawn by	Checked by	Status
OS	AJ	Coordination

Project ID: UBCPR
 Project No: 3361-00
 Scale @ 22x34
 1 : 100

Drawing
Floor Plan Level 01

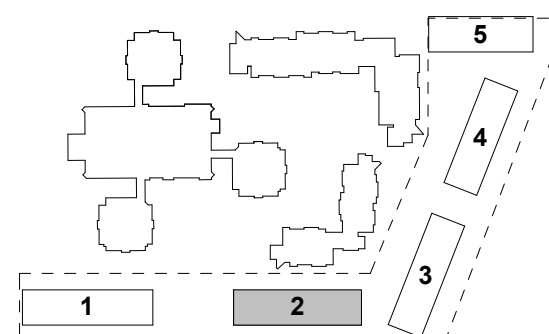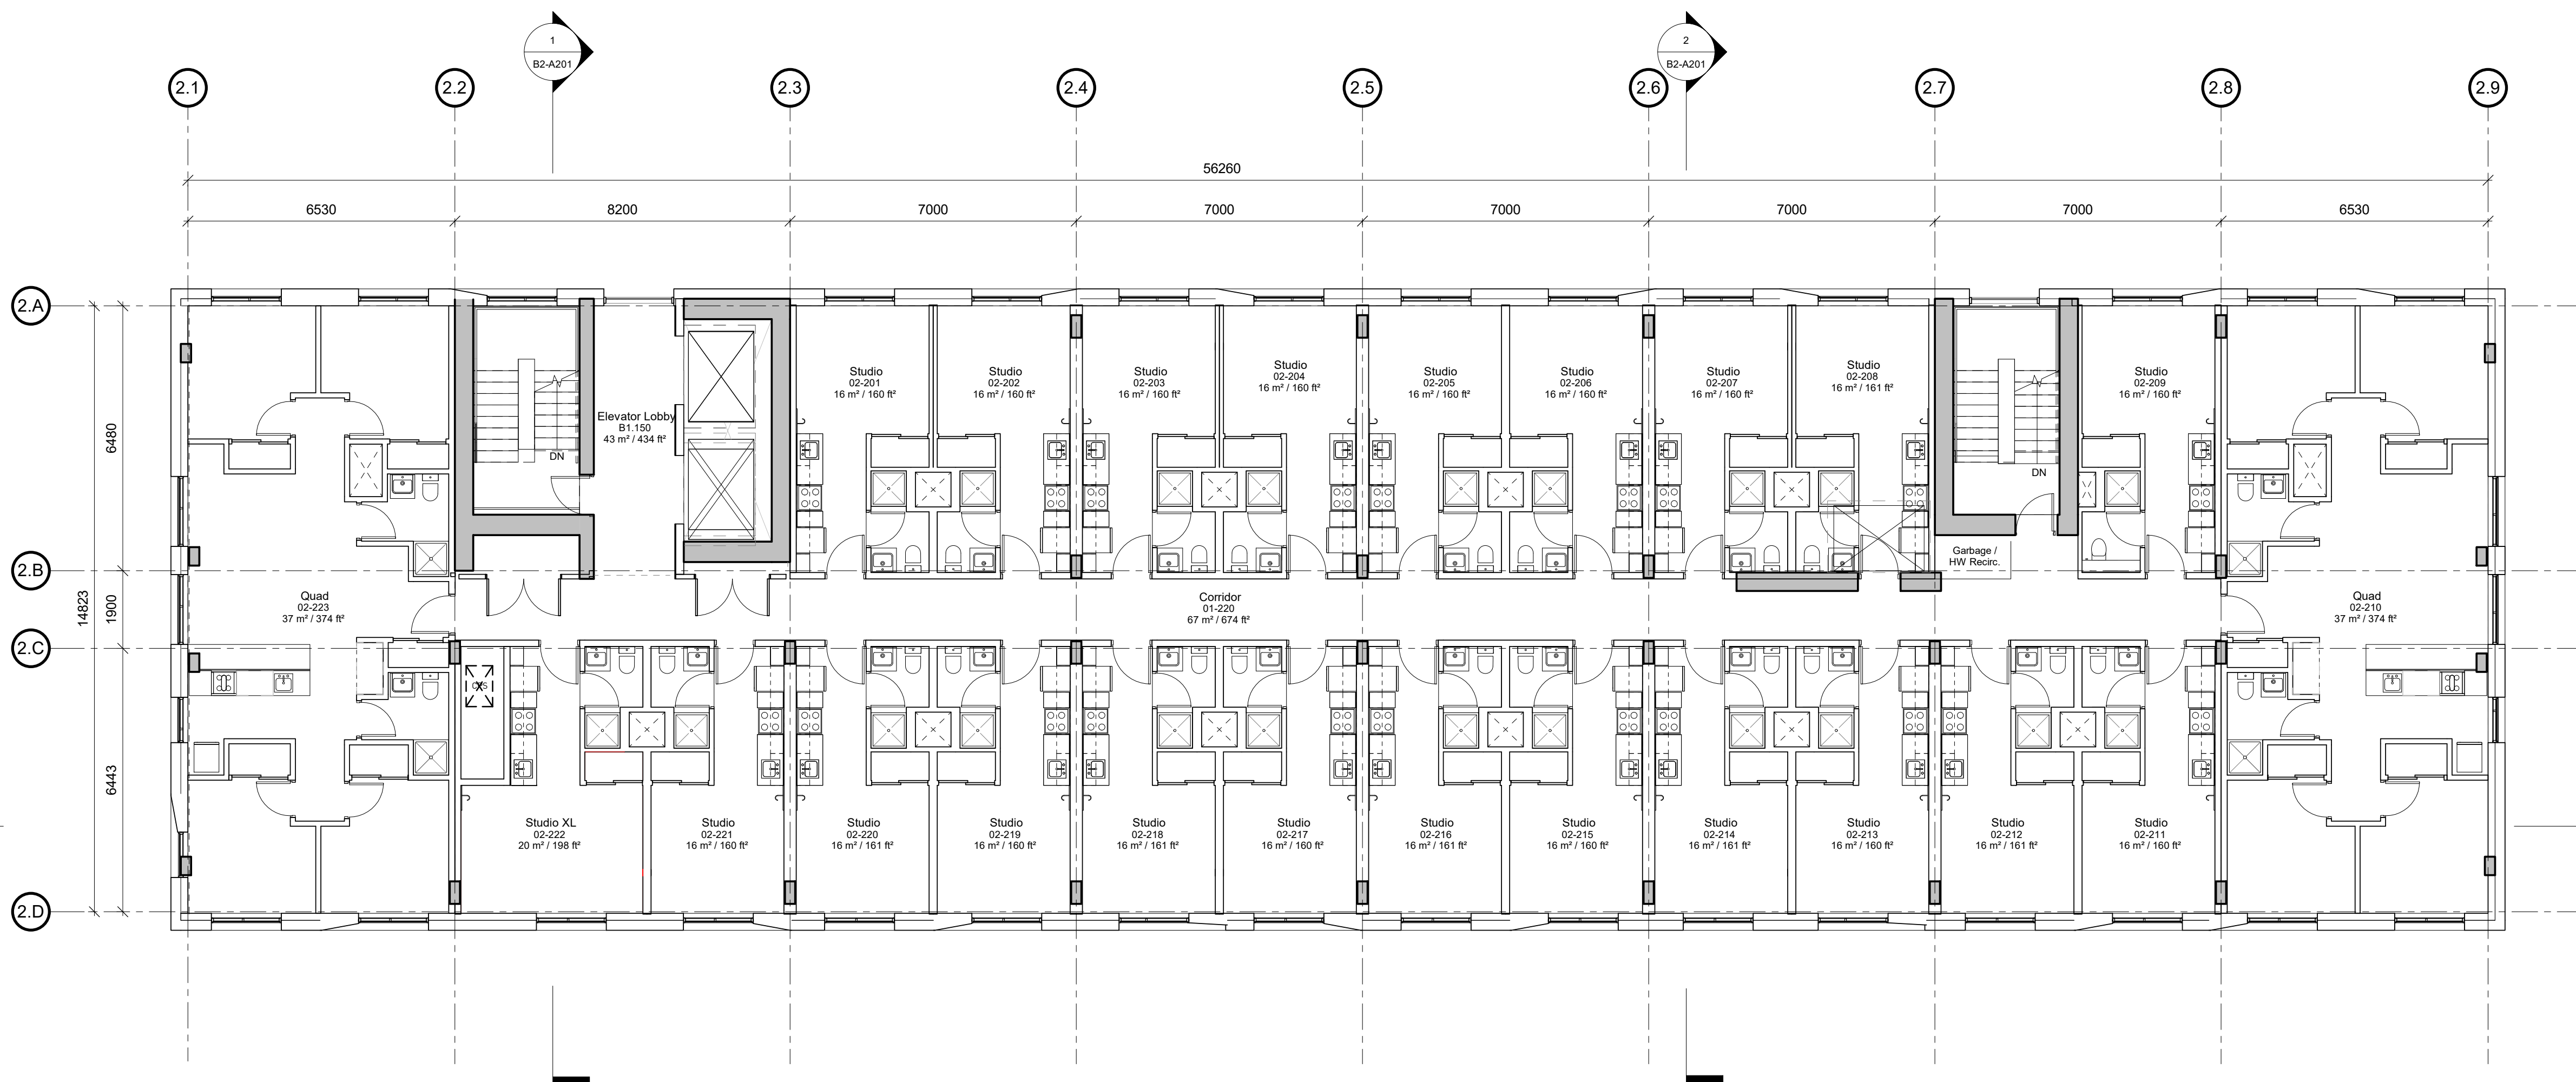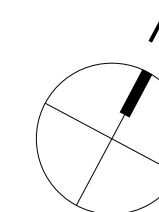

Description	Date
Issued for Development Permit	2019.01.08
P1 Issued for Pricing	2019.02.13
P2 Re-issued for Development Permit	2019.03.11
P3 Issued for Coordination	2019.03.13
P4 Issued for Coordination	2019.04.12
P5 Issued for Coordination	2019.04.16
P6 Issued for Design Development	2019.04.18
P7 Issued for Coordination	2019.05.07
P8 Issued for Tender Package 3	2019.05.17
P9 Issued for Coordination	2019.05.21
P10 Issued for Development Permit Resubmission	2019.05.23

HOTSON Ryder



HOTSON Architecture Inc.
215 - 35 West 5th Avenue
Vancouver, BC V6Y 1H4
www.hotson.ca
info@hotson.ca

Ryder Architecture (Canada) Inc.
003-1290 Homer Street
Vancouver BC V6B 2Y5
www.ryderarchitecture.ca
info@ryderarchitecture.ca


Project	Author	Checked by	Status
UBC Properties Trust			
Pacific Residence			
5965 Student Union Boulevard			
University of British Columbia			
Vancouver, BC			
Drawn by	Checked by	Status	
Author	Checker	Coordination	
Project ID	Project No.	Scale @ 22x34	
UBCPR	3361-00	1 : 100	

Drawing
Floor Plan Typical Level
02-09


Drawing No. Version
B2-A102 P10

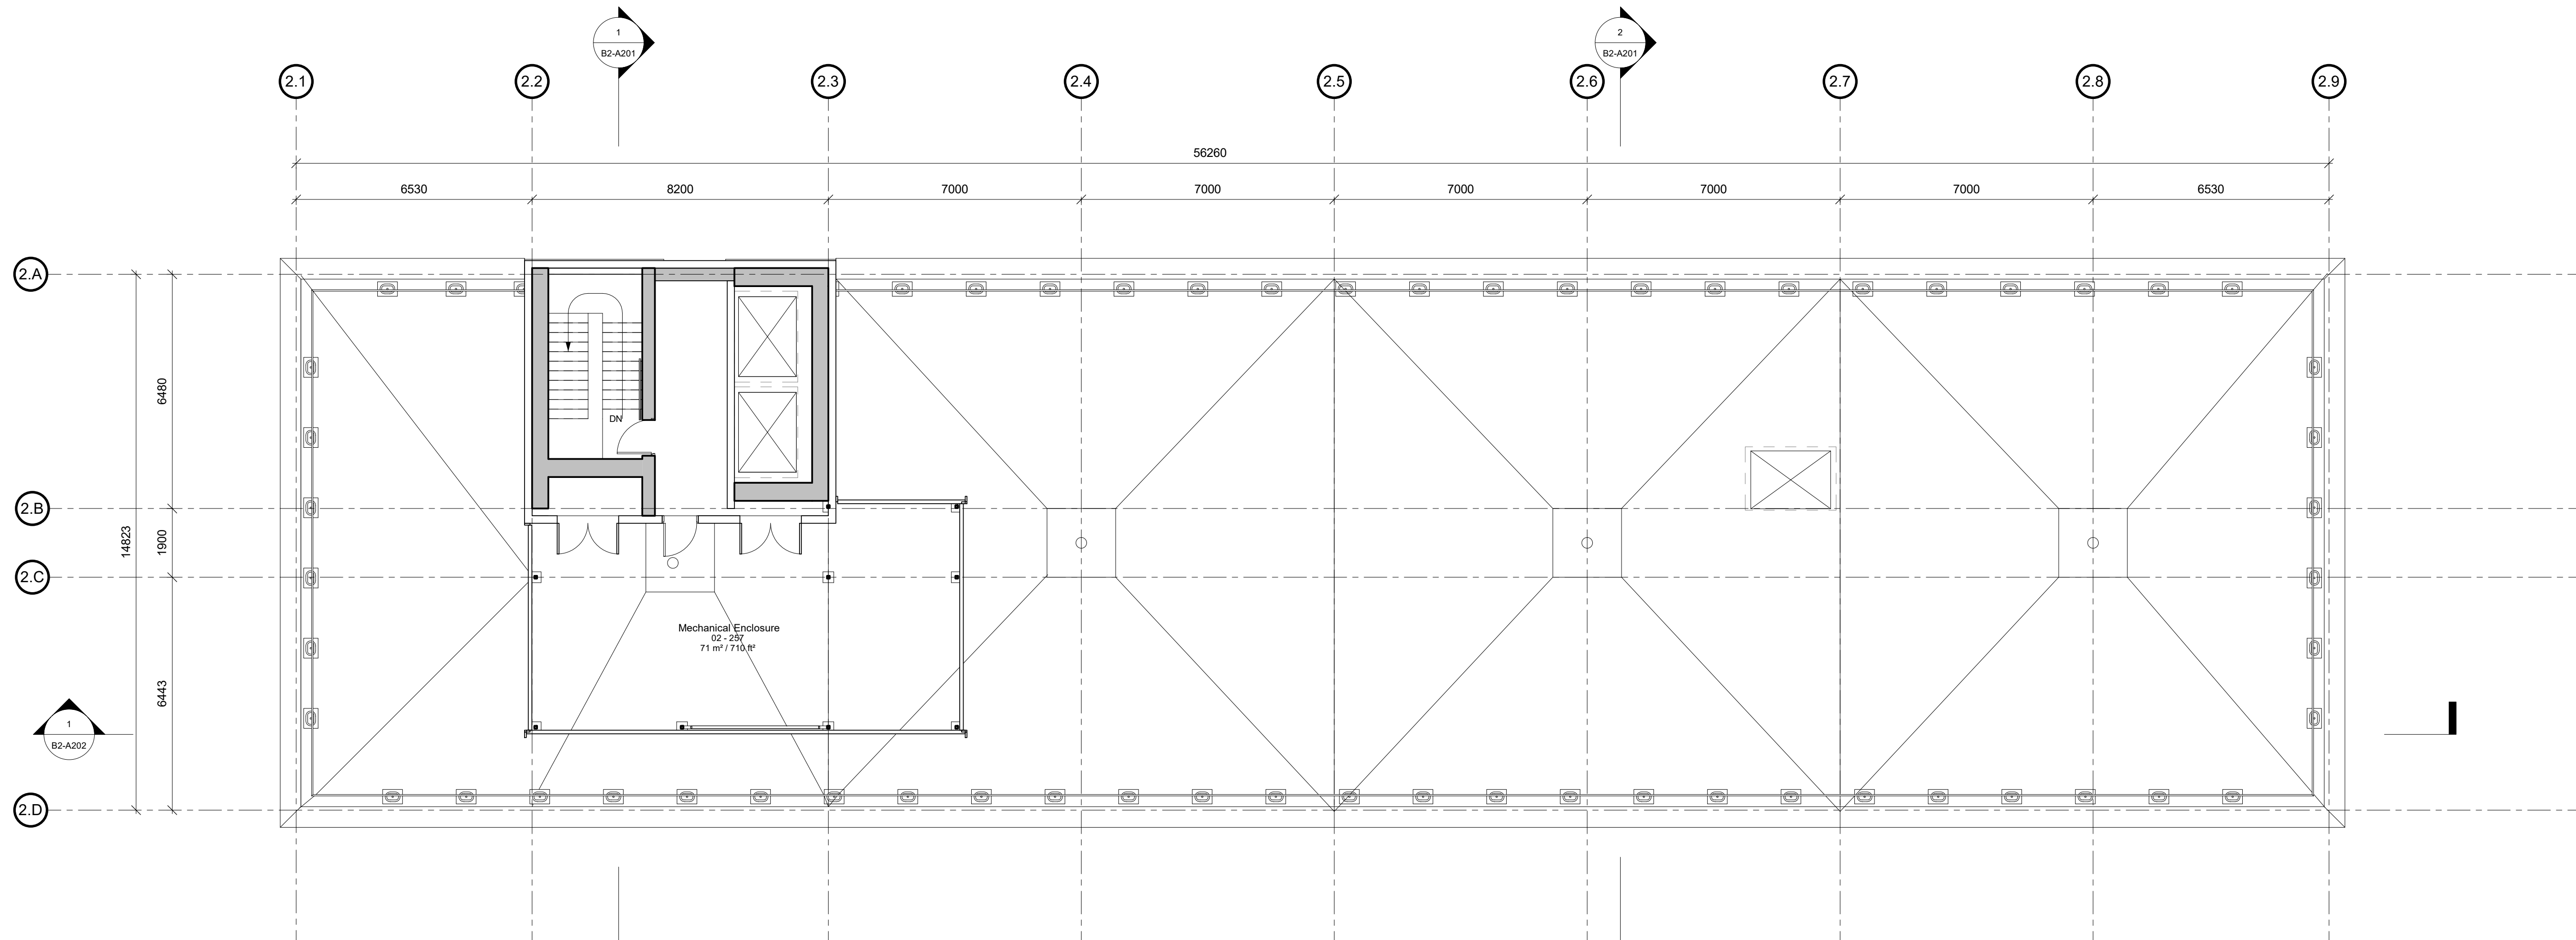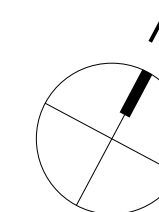

1 Roof Plan
1:100

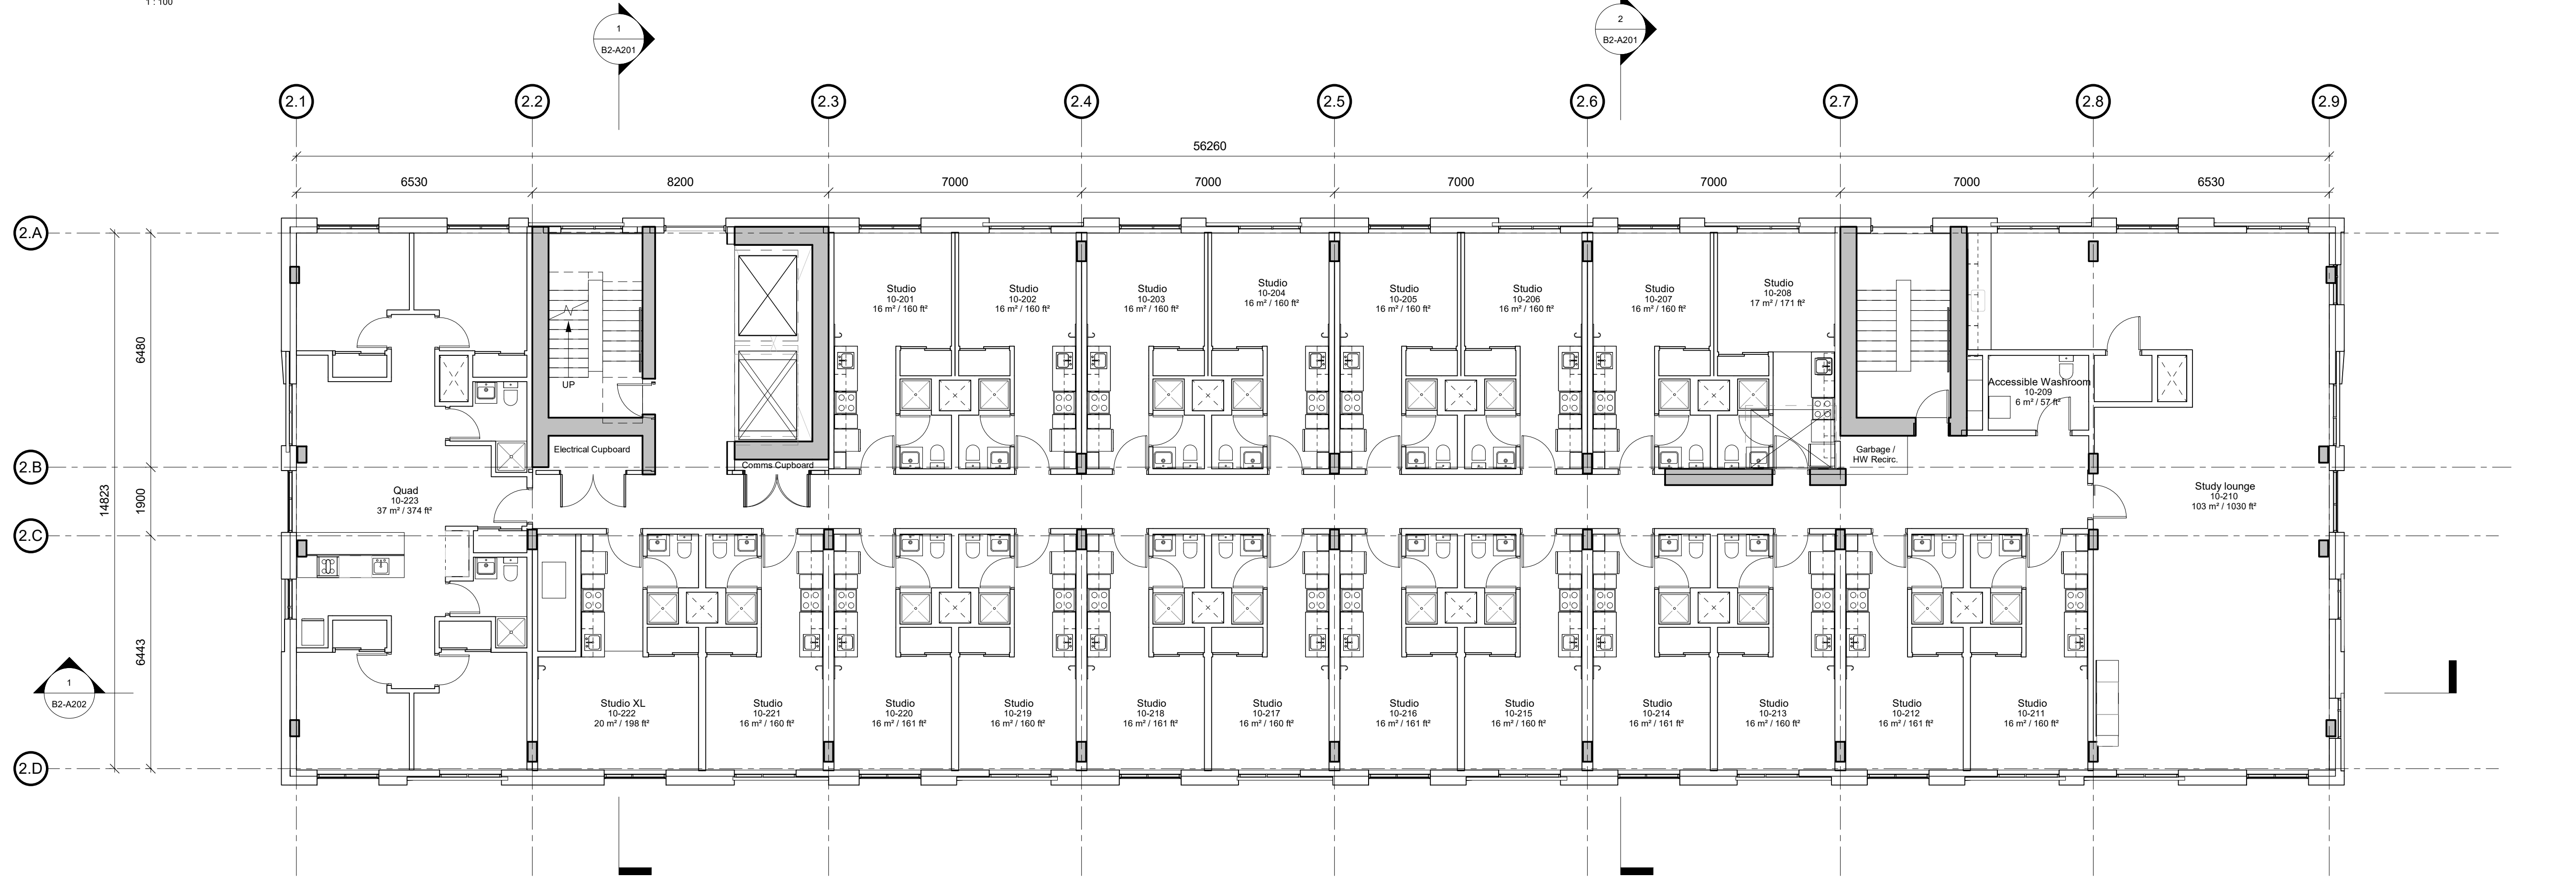

2 Floor Plan - Level 10
1:100

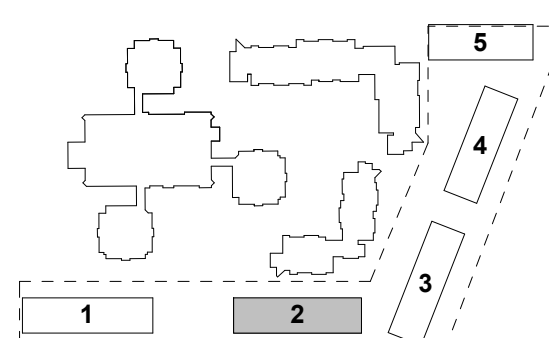

Description	Date
Issued for Development Permit	2019.01.08
P1 Re-issued for Pricing	2019.02.13
P2 Re-issued for Development Permit	2019.03.11
P3 Issued for Coordination	2019.03.13
P4 Issued for Coordination	2019.04.12
P5 Issued for Coordination	2019.04.16
P6 Issued for Design Development	2019.04.18
P7 Issued for Coordination	2019.05.07
P8 Issued for Tender Package 3	2019.05.17
P9 Issued for Coordination	2019.05.21
P10 Issued for Development Permit Resubmission	2019.05.23



HOTSON Ryder
 HOTSON Architecture Inc. 215 - 35 West 5th Avenue Vancouver, BC V6Y 1H4
 Ryder Architecture (Canada) Inc. 003-1290 Homer Street Vancouver BC V6B 2Y5
 www.hotson.ca info@hotson.ca
 www.ryderarchitecture.ca info@ryderarchitecture.ca

Project: UBC Properties Trust
 Pacific Residence
 5965 Student Union Boulevard
 University of British Columbia
 Vancouver, BC

Drawn by	Checked by	Status
TB	KH	Coordination

Project ID: UBCPR
 Project No: 3361-00
 Scale @ 22x34
 Drawing: 1 : 100

Drawing No. B2-A103
 Version P10

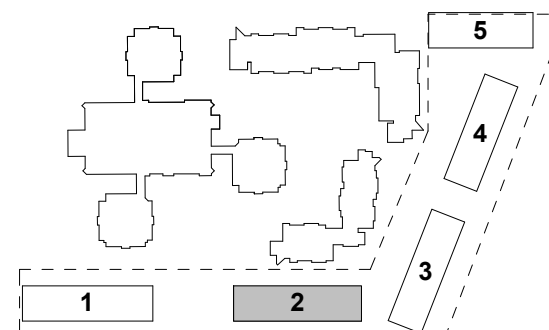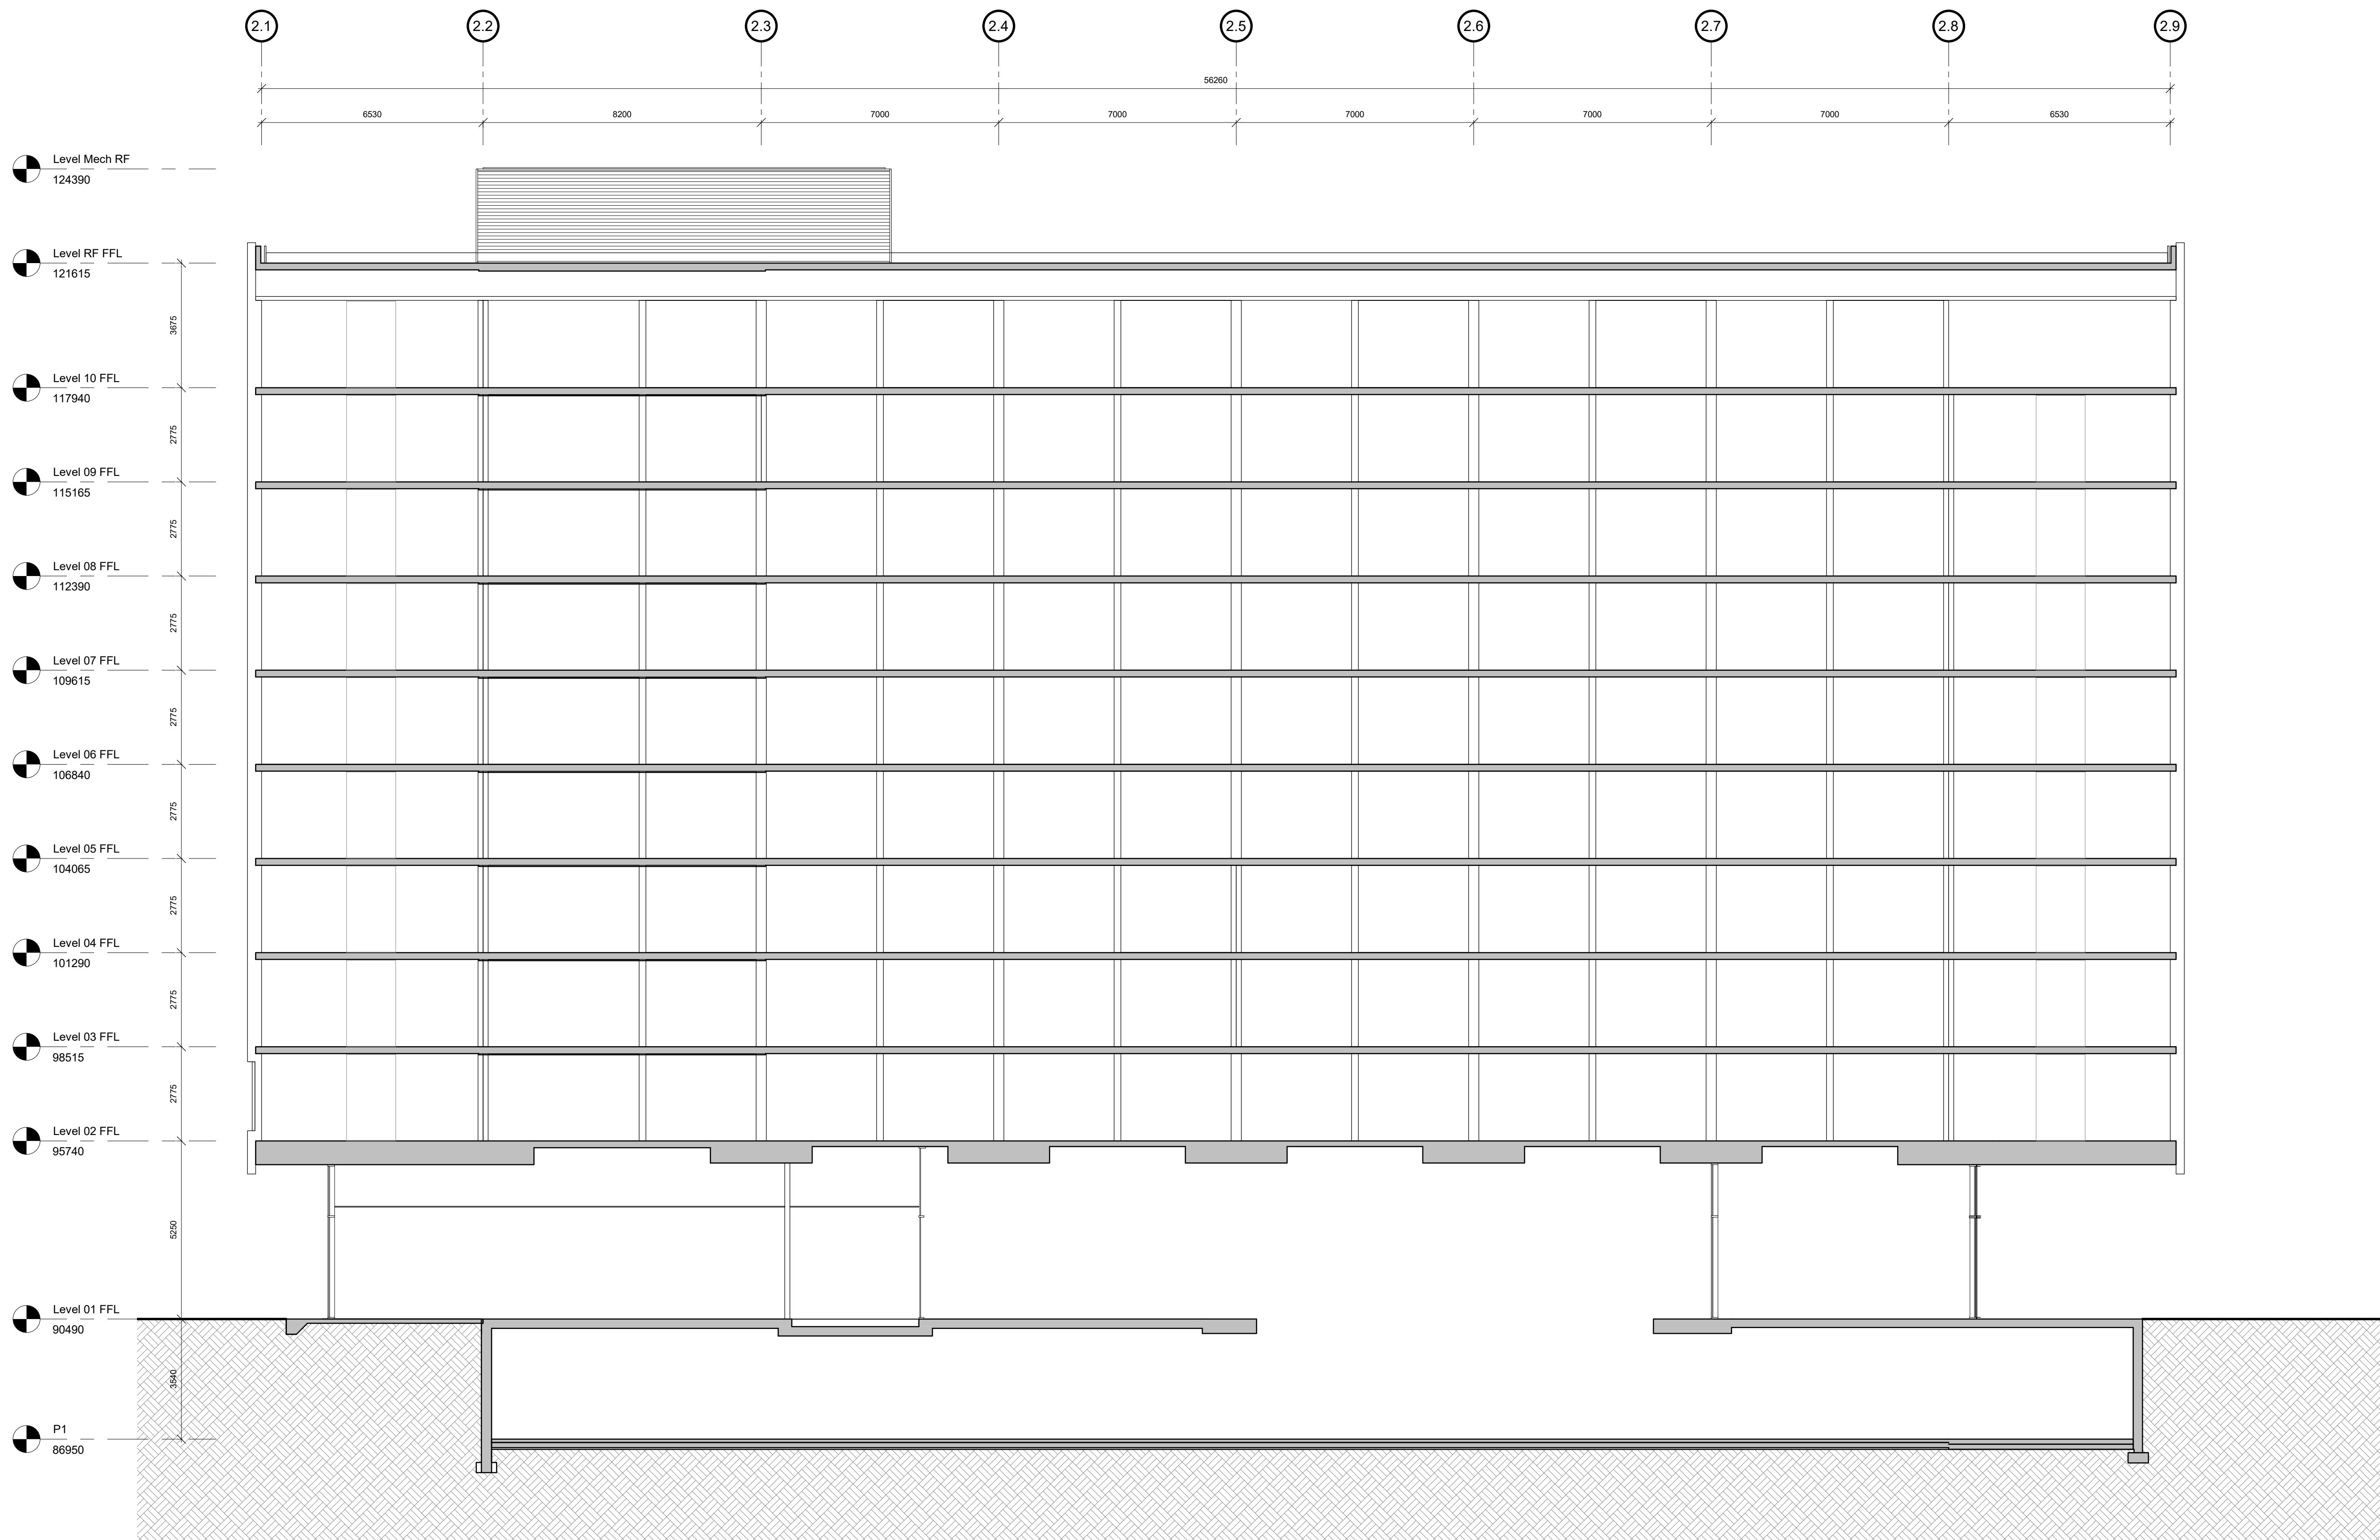

Description	Date
P1 Issued for Development Permit	2019.01.08
P2 Issued for Pricing	2019.02.13
P3 Re-issued for Development Permit	2019.03.11
P4 Issued for Coordination	2019.03.13
P5 Issued for Design Development	2019.04.18
P6 Issue for Tender Package 3	2019.05.13
P7 Issued for Coordination	2019.05.21
P7 Issued for Development Permit Resubmission	2019.05.23

HOTSON Ryder

HOTSON Architecture Inc.
215 - 35 West 5th Avenue
Vancouver, BC V6Y 1H4
www.hotson.ca
info@hotson.ca

Ryder Architecture (Canada) Inc.
003-1290 Homer Street
Vancouver BC V6B 2Y5
www.ryderarchitecture.ca
info@ryderarchitecture.ca

Project
UBC Properties Trust
Pacific Residence
5965 Student Union Boulevard
University of British Columbia
Vancouver, BC

Drawn by	Checked by	Status
OS, RS, SC	AJ	Coordination
Project ID	Project No.	Scale @ 22x34
UBCPR	3361-00	1 : 100



Drawing
Section 03

Drawing No. Version
B2-A202 P7

1 Section 03

1 : 100

All drawings and related documents are the property of Ryder Architecture (Canada) Inc. and may not be reproduced in whole or in part without written permission. Drawings are based upon site information supplied by third parties and accuracy cannot be guaranteed. Do not scale this drawing. Do not use this drawing to calculate areas. Dimensions to be verified by the Contractor and such dimensions to be solely their responsibility. Work must comply with the relevant Building Codes, By-Laws and related documents. Drawing errors and omissions must be reported immediately to the Architect of Record.

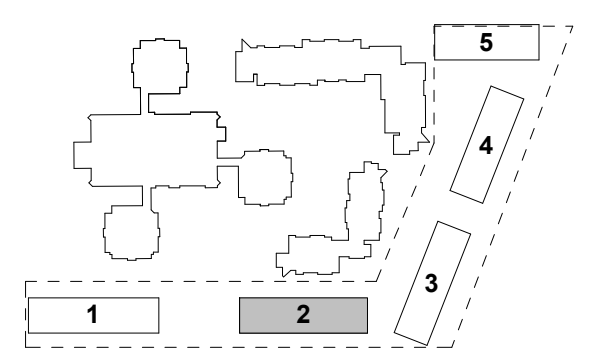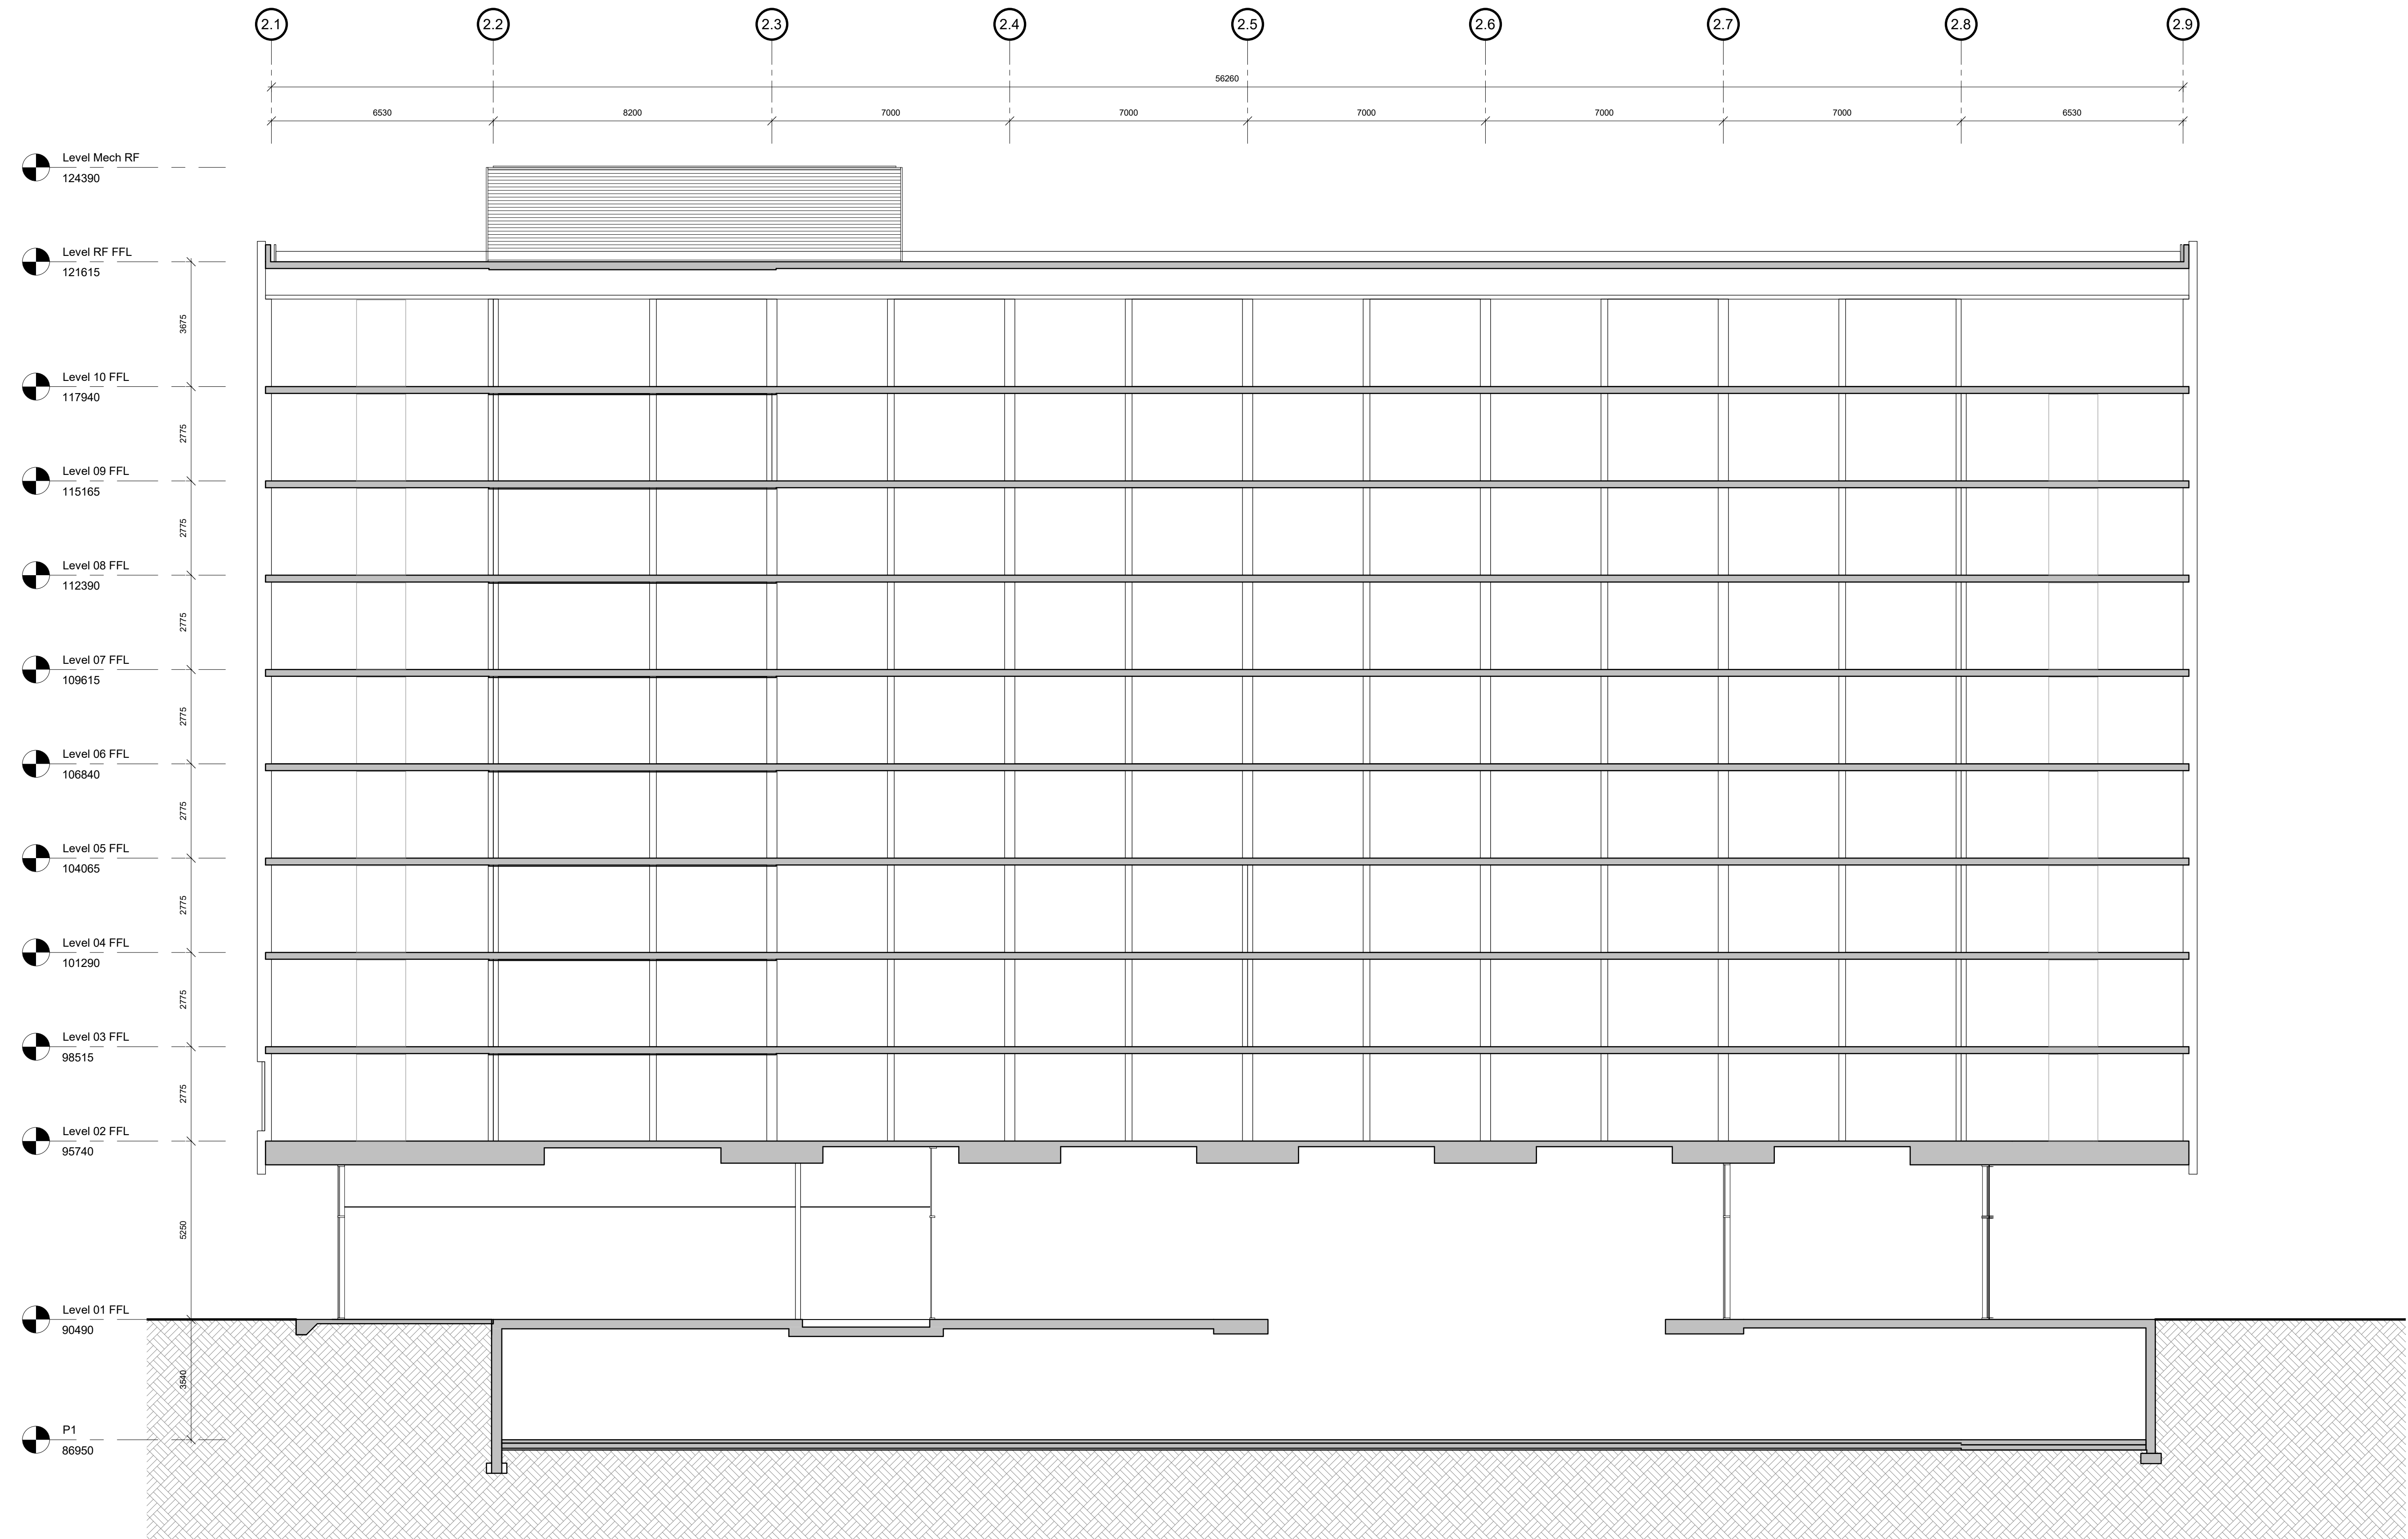

Description	Date
P1 Issued for Development Permit	2019.01.08
P2 Issued for Pricing	2019.02.13
P3 Re-issued for Development Permit	2019.03.11
P4 Issued for Coordination	2019.03.13
P5 Issued for Design Development	2019.04.18
P6 Issue for Tender Package 3	2019.05.13
P7 Issued for Coordination	2019.05.21
P7 Issued for Development Permit Resubmission	2019.05.23

HOTSON Ryder
 HOTSON Architecture Inc. 215 - 35 West 5th Avenue Vancouver, BC V6Y 1H4
 Ryder Architecture (Canada) Inc. 003-1290 Homer Street Vancouver BC V6B 2Y5
 www.hotson.ca info@hotson.ca
 www.ryderarchitecture.ca info@ryderarchitecture.ca

Project
UBC Properties Trust
Pacific Residence
 5965 Student Union Boulevard
 University of British Columbia
 Vancouver, BC

Drawn by	Checked by	Status
OS, RS, SC	AJ	Coordination
Project ID	Project No.	Scale @ 22x34
UBCPR	3361-00	1 : 100

Drawing
Section 03


1 Section 03
 1 : 100

All drawings and related documents are the property of Ryder Architecture (Canada) Inc. and may not be reproduced in whole or in part without written permission. Drawings are based upon site information supplied by third parties and accuracy cannot be guaranteed. Do not scale this drawing. Do not use this drawing to calculate areas. Dimensions to be verified by the Contractor and such dimensions to be solely their responsibility. Work must comply with the relevant Building Codes, By-Laws and related documents. Drawing errors and omissions must be reported immediately to the Architect of Record.



Legend

- 01 Masonry
- 02 Metal Panel
- 03 Curtain Wall
- 04 Punched Window
- 05 Concrete
- 06 Perforated Metal Guardrail

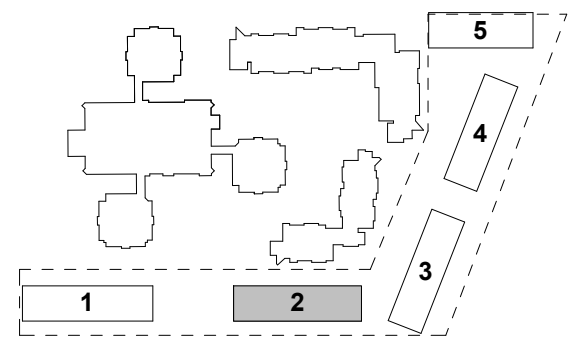

Description	Date
Issued for Development Permit	2019.01.08
P1 Issued for Pricing	2019.02.13
P2 Re-issued for Development Permit	2019.03.11
P3 Issued for Coordination	2019.03.13
P4 Issued for Design Development	2019.04.18
P5 Issued for Development Permit Resubmission	2019.05.23

HOTSON Ryder

HOTSON Architecture Inc.
215 - 35 West 5th Avenue
Vancouver, BC V6Y 1H4

Ryder Architecture (Canada) Inc.
003-1290 Homer Street
Vancouver BC V6B 2Y5

www.hotson.ca
info@hotson.ca

www.ryderarchitecture.ca
info@ryderarchitecture.ca

Project
UBC Properties Trust
Pacific Residence
5965 Student Union Boulevard
University of British Columbia
Vancouver, BC


Drawn by	Checked by	Status
SCL	AJA	
Project ID	Project No.	Scale @ 22x34
UBCPR	3361-00	1 : 100

Drawing
North Elevation

Drawing No. Version
B2-A301 P5


1 Elevation - North
1 : 100

All drawings and related documents are the property of Ryder Architecture (Canada) Inc. and may not be reproduced in whole or in part without written permission. Drawings are based upon site information supplied by third parties and accuracy cannot be guaranteed. Do not scale this drawing. Do not use this drawing to calculate areas. Dimensions to be verified by the Contractor and such dimensions to be solely their responsibility. Work must comply with the relevant Building Codes, By-Laws and related documents. Drawing errors and omissions must be reported immediately to the Architect of Record.

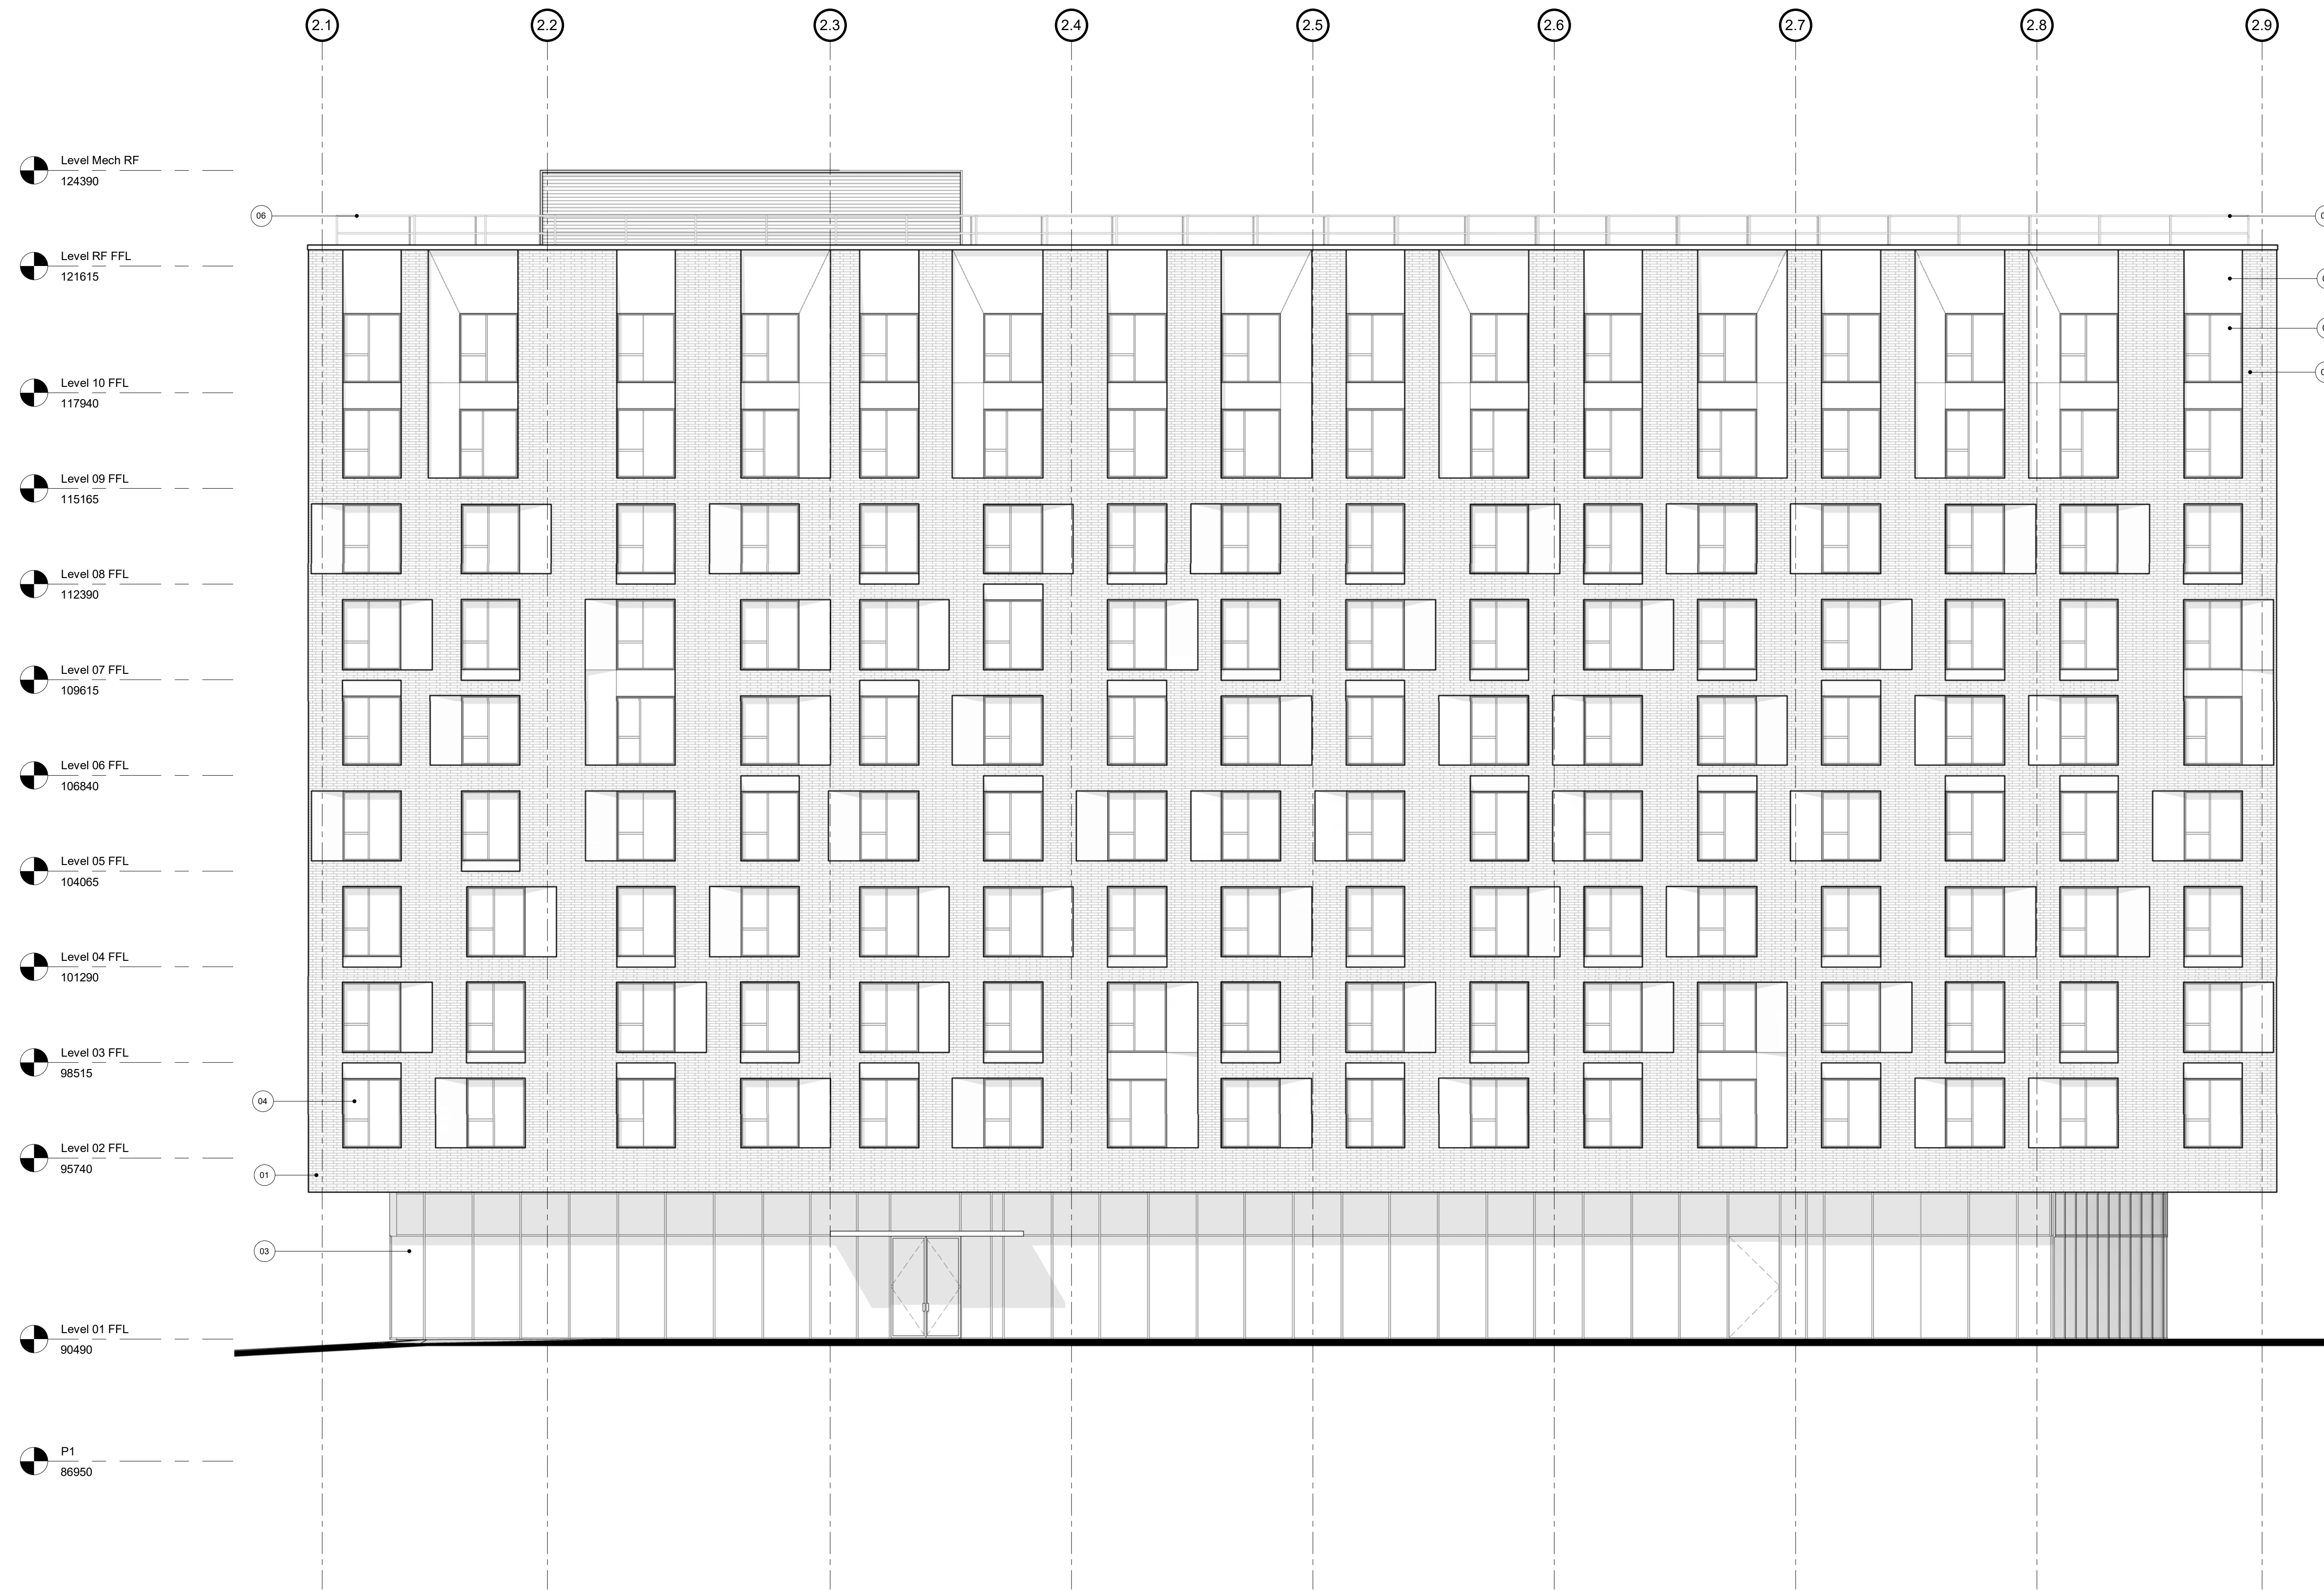

Legend

- 01 Masonry
- 02 Metal Panel
- 03 Curtain Wall
- 04 Punched Window
- 05 Concrete
- 06 Perforated Metal Guardrail

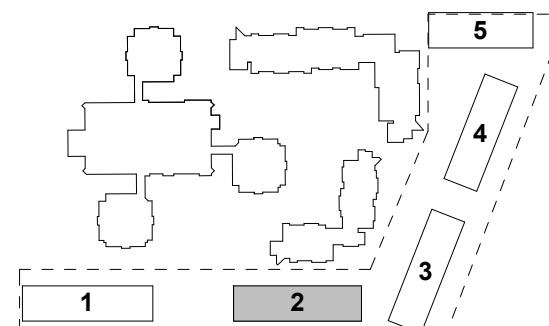

Description	Date
P1 Issued for Pricing	2019.02.13
P2 Issued for Development Permit	2019.03.11
P3 Issued for Coordination	2019.03.13
P4 Issued for Design Development	2019.04.18
P5 Issued for Development Permit Resubmission	2019.05.23

HOTSON Ryder

HOTSON Architecture Inc.
215 - 35 West 5th Avenue
Vancouver, BC V6Y 1H4
www.hotson.ca
info@hotson.ca

Ryder Architecture (Canada) Inc.
003-1290 Homer Street
Vancouver BC V6B 2Y5
www.ryderarchitecture.ca
info@ryderarchitecture.ca

1 Elevation - South
1 : 100


Project
UBC Properties Trust
Pacific Residence
5965 Student Union Boulevard
University of British Columbia
Vancouver, BC

Drawn by	Checked by	Status
SCL	AJA	

Project ID: UBCPR
Project No: 3361-00
Scale @ 22x34: 1 : 100

Drawing
South Elevation

All drawings and related documents are the property of Ryder Architecture (Canada) Inc. and may not be reproduced in whole or in part without written permission. Drawings are based upon site information supplied by third parties and accuracy cannot be guaranteed. Do not scale this drawing. Do not use this drawing to calculate areas. Dimensions to be verified by the Contractor and such dimensions to be solely their responsibility. Work must comply with the relevant Building Codes, By-Laws and related documents. Drawing errors and omissions must be reported immediately to the Architect of Record.

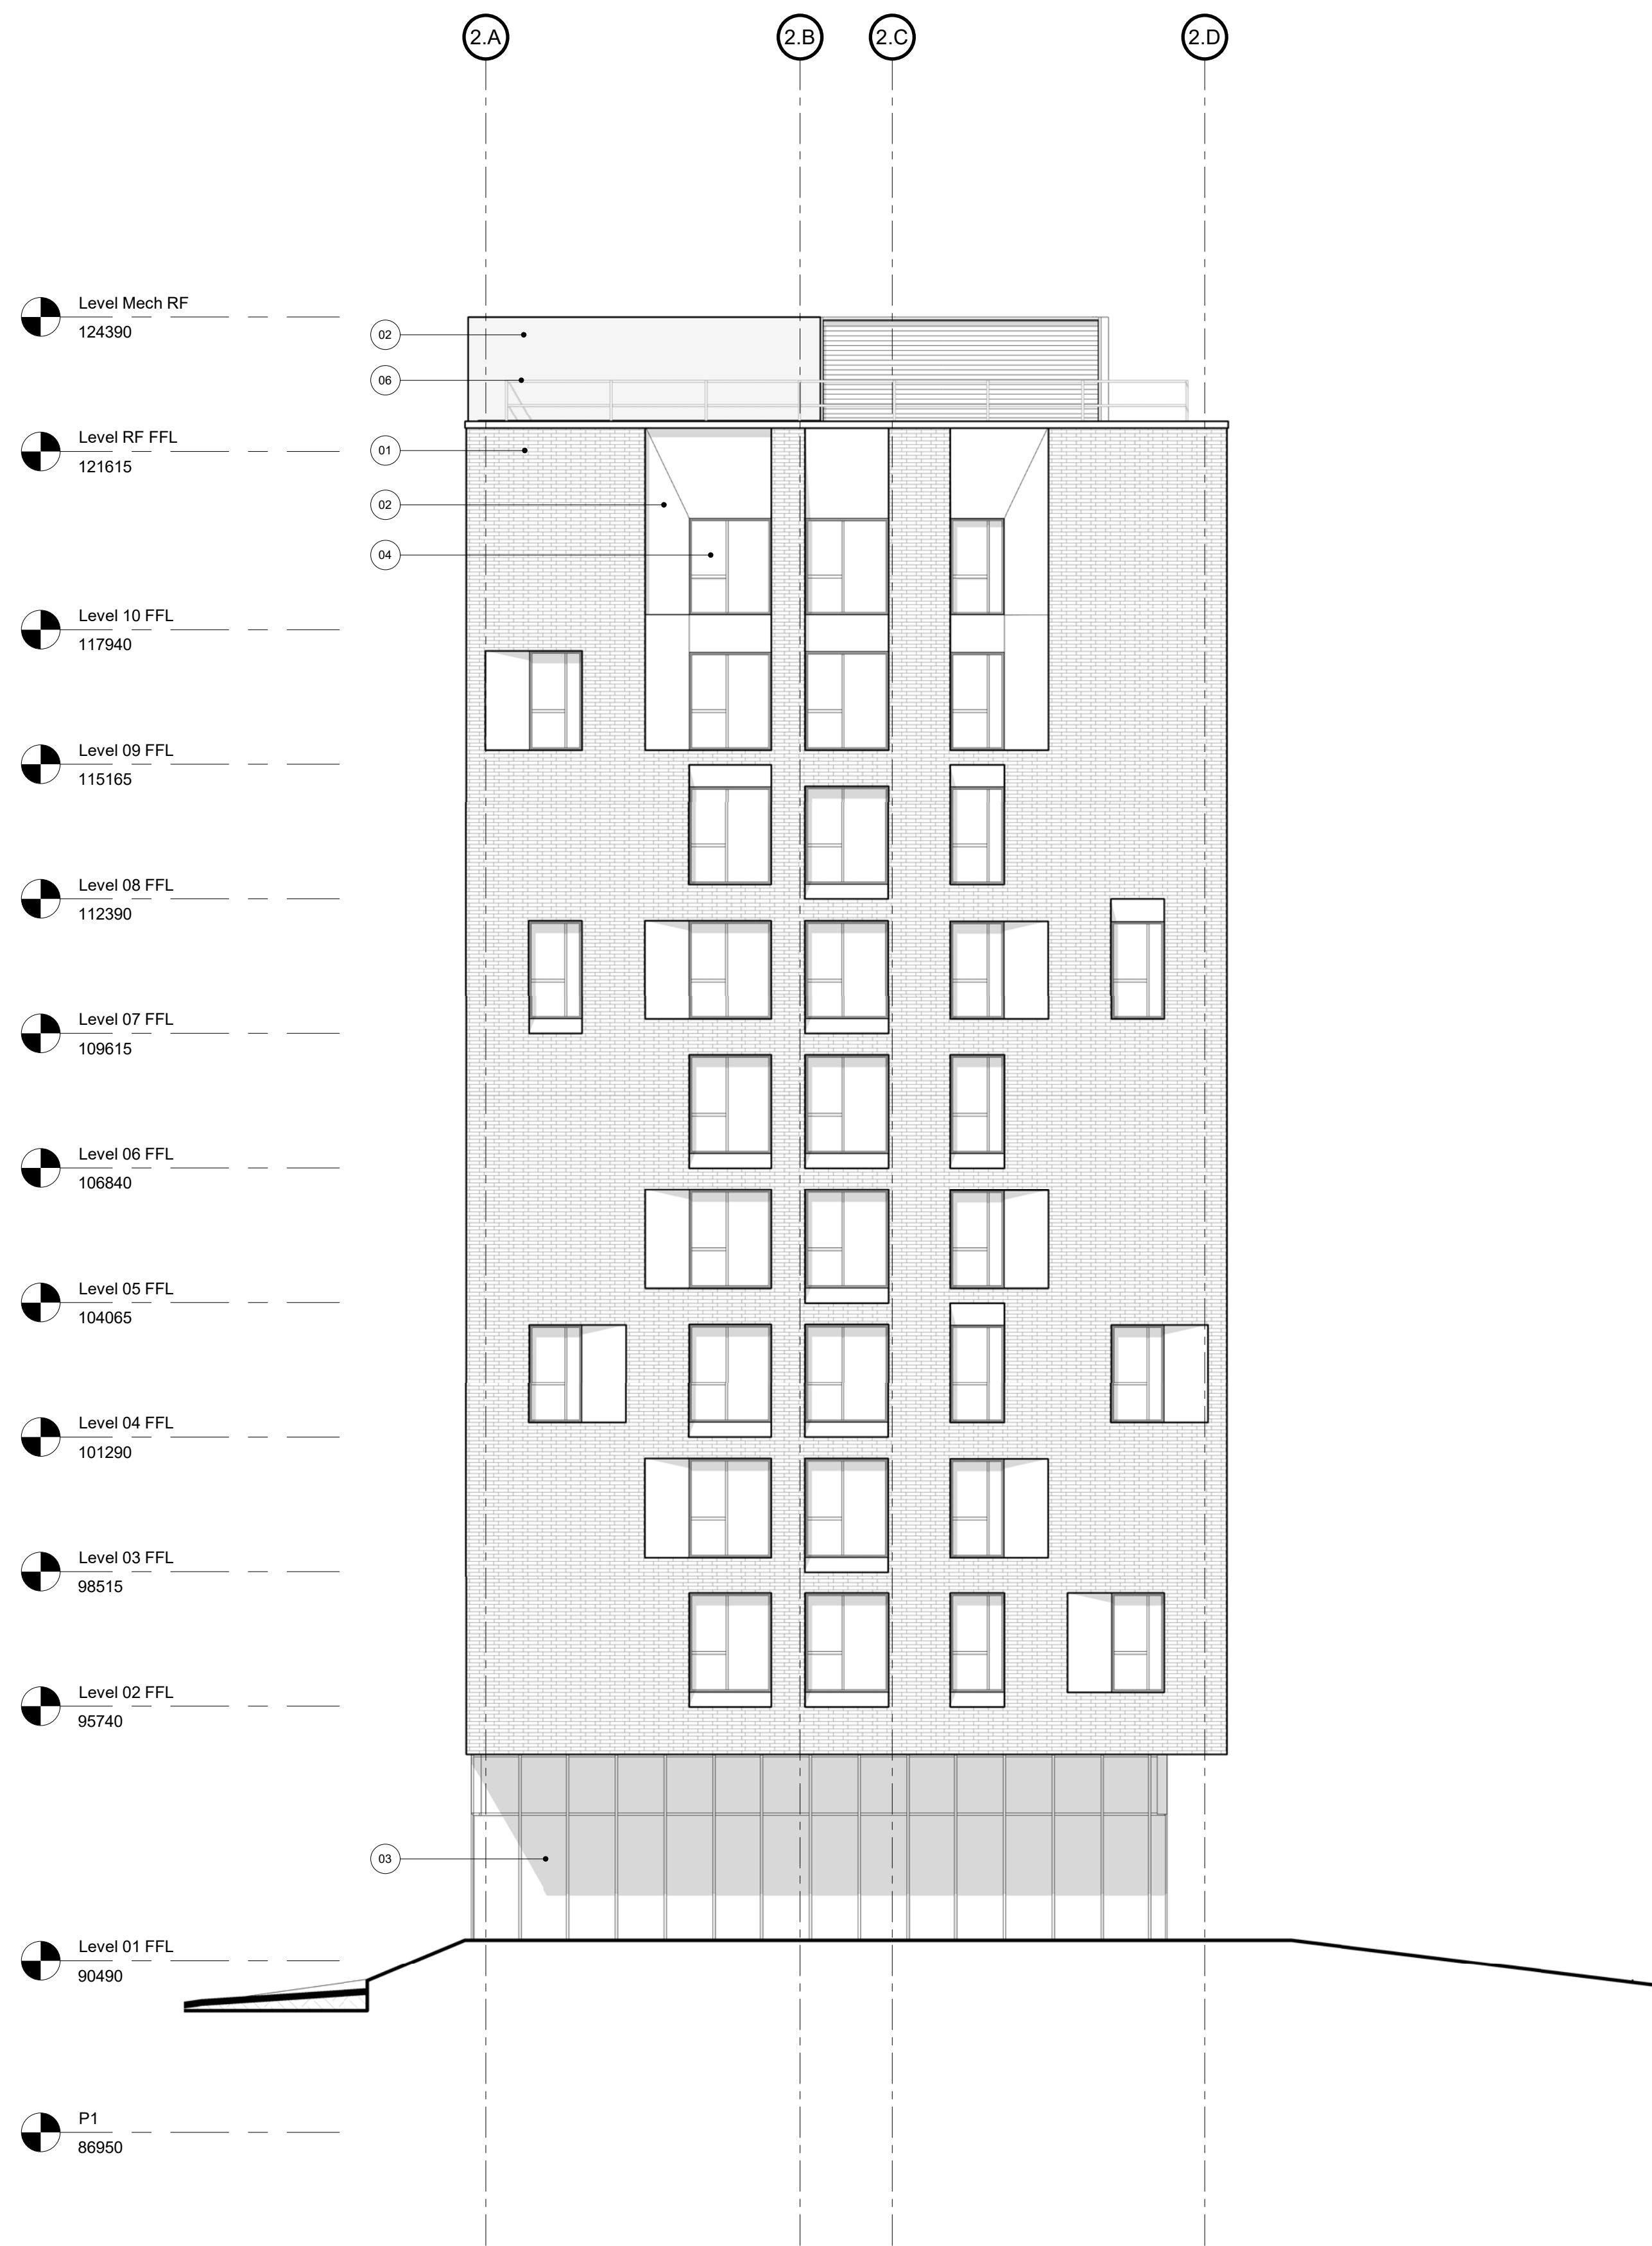

1 Elevation - West

1 : 100




2 Elevation - East

1 : 100

Legend

- 01 Masonry
- 02 Metal Panel
- 03 Curtain Wall
- 04 Punched Window
- 05 Concrete
- 06 Perforated Metal Guardrail

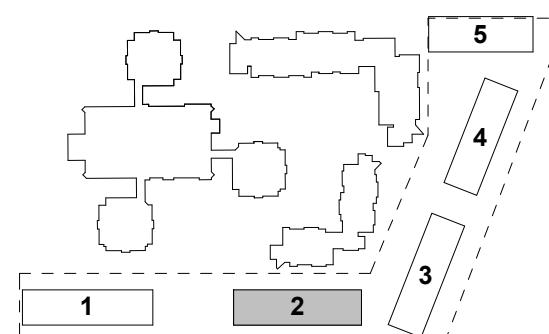

Description	Date
Issued for Development Permit	2019.01.08
P1 Issued for Pricing	2019.02.13
P2 Re-issued for Development Permit	2019.03.11
P3 Issued for Coordination	2019.03.13
P4 Issued for Design Development	2019.04.18
P5 Issued for Development Permit Resubmission	2019.05.23

HOTSON Ryder

HOTSON Architecture Inc.
215 - 35 West 5th Avenue
Vancouver, BC V6Y 1H4
www.hotson.ca
info@hotson.ca

Ryder Architecture (Canada) Inc.
003-1290 Homer Street
Vancouver BC V6B 2Y5
www.ryderarchitecture.ca
info@ryderarchitecture.ca




Project
UBC Properties Trust
Pacific Residence
5965 Student Union Boulevard
University of British Columbia
Vancouver, BC

Drawn by	Checked by	Status
SCL	AJA	
Project ID	Project No.	Scale @ 22x34
UBCPR	3361-00	1 : 100

Drawing
East and West Elevation

Drawing No. Version

B2-A303 P5

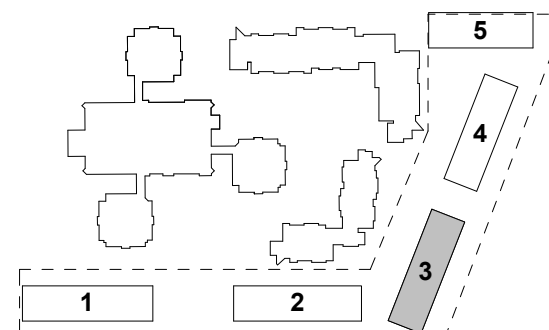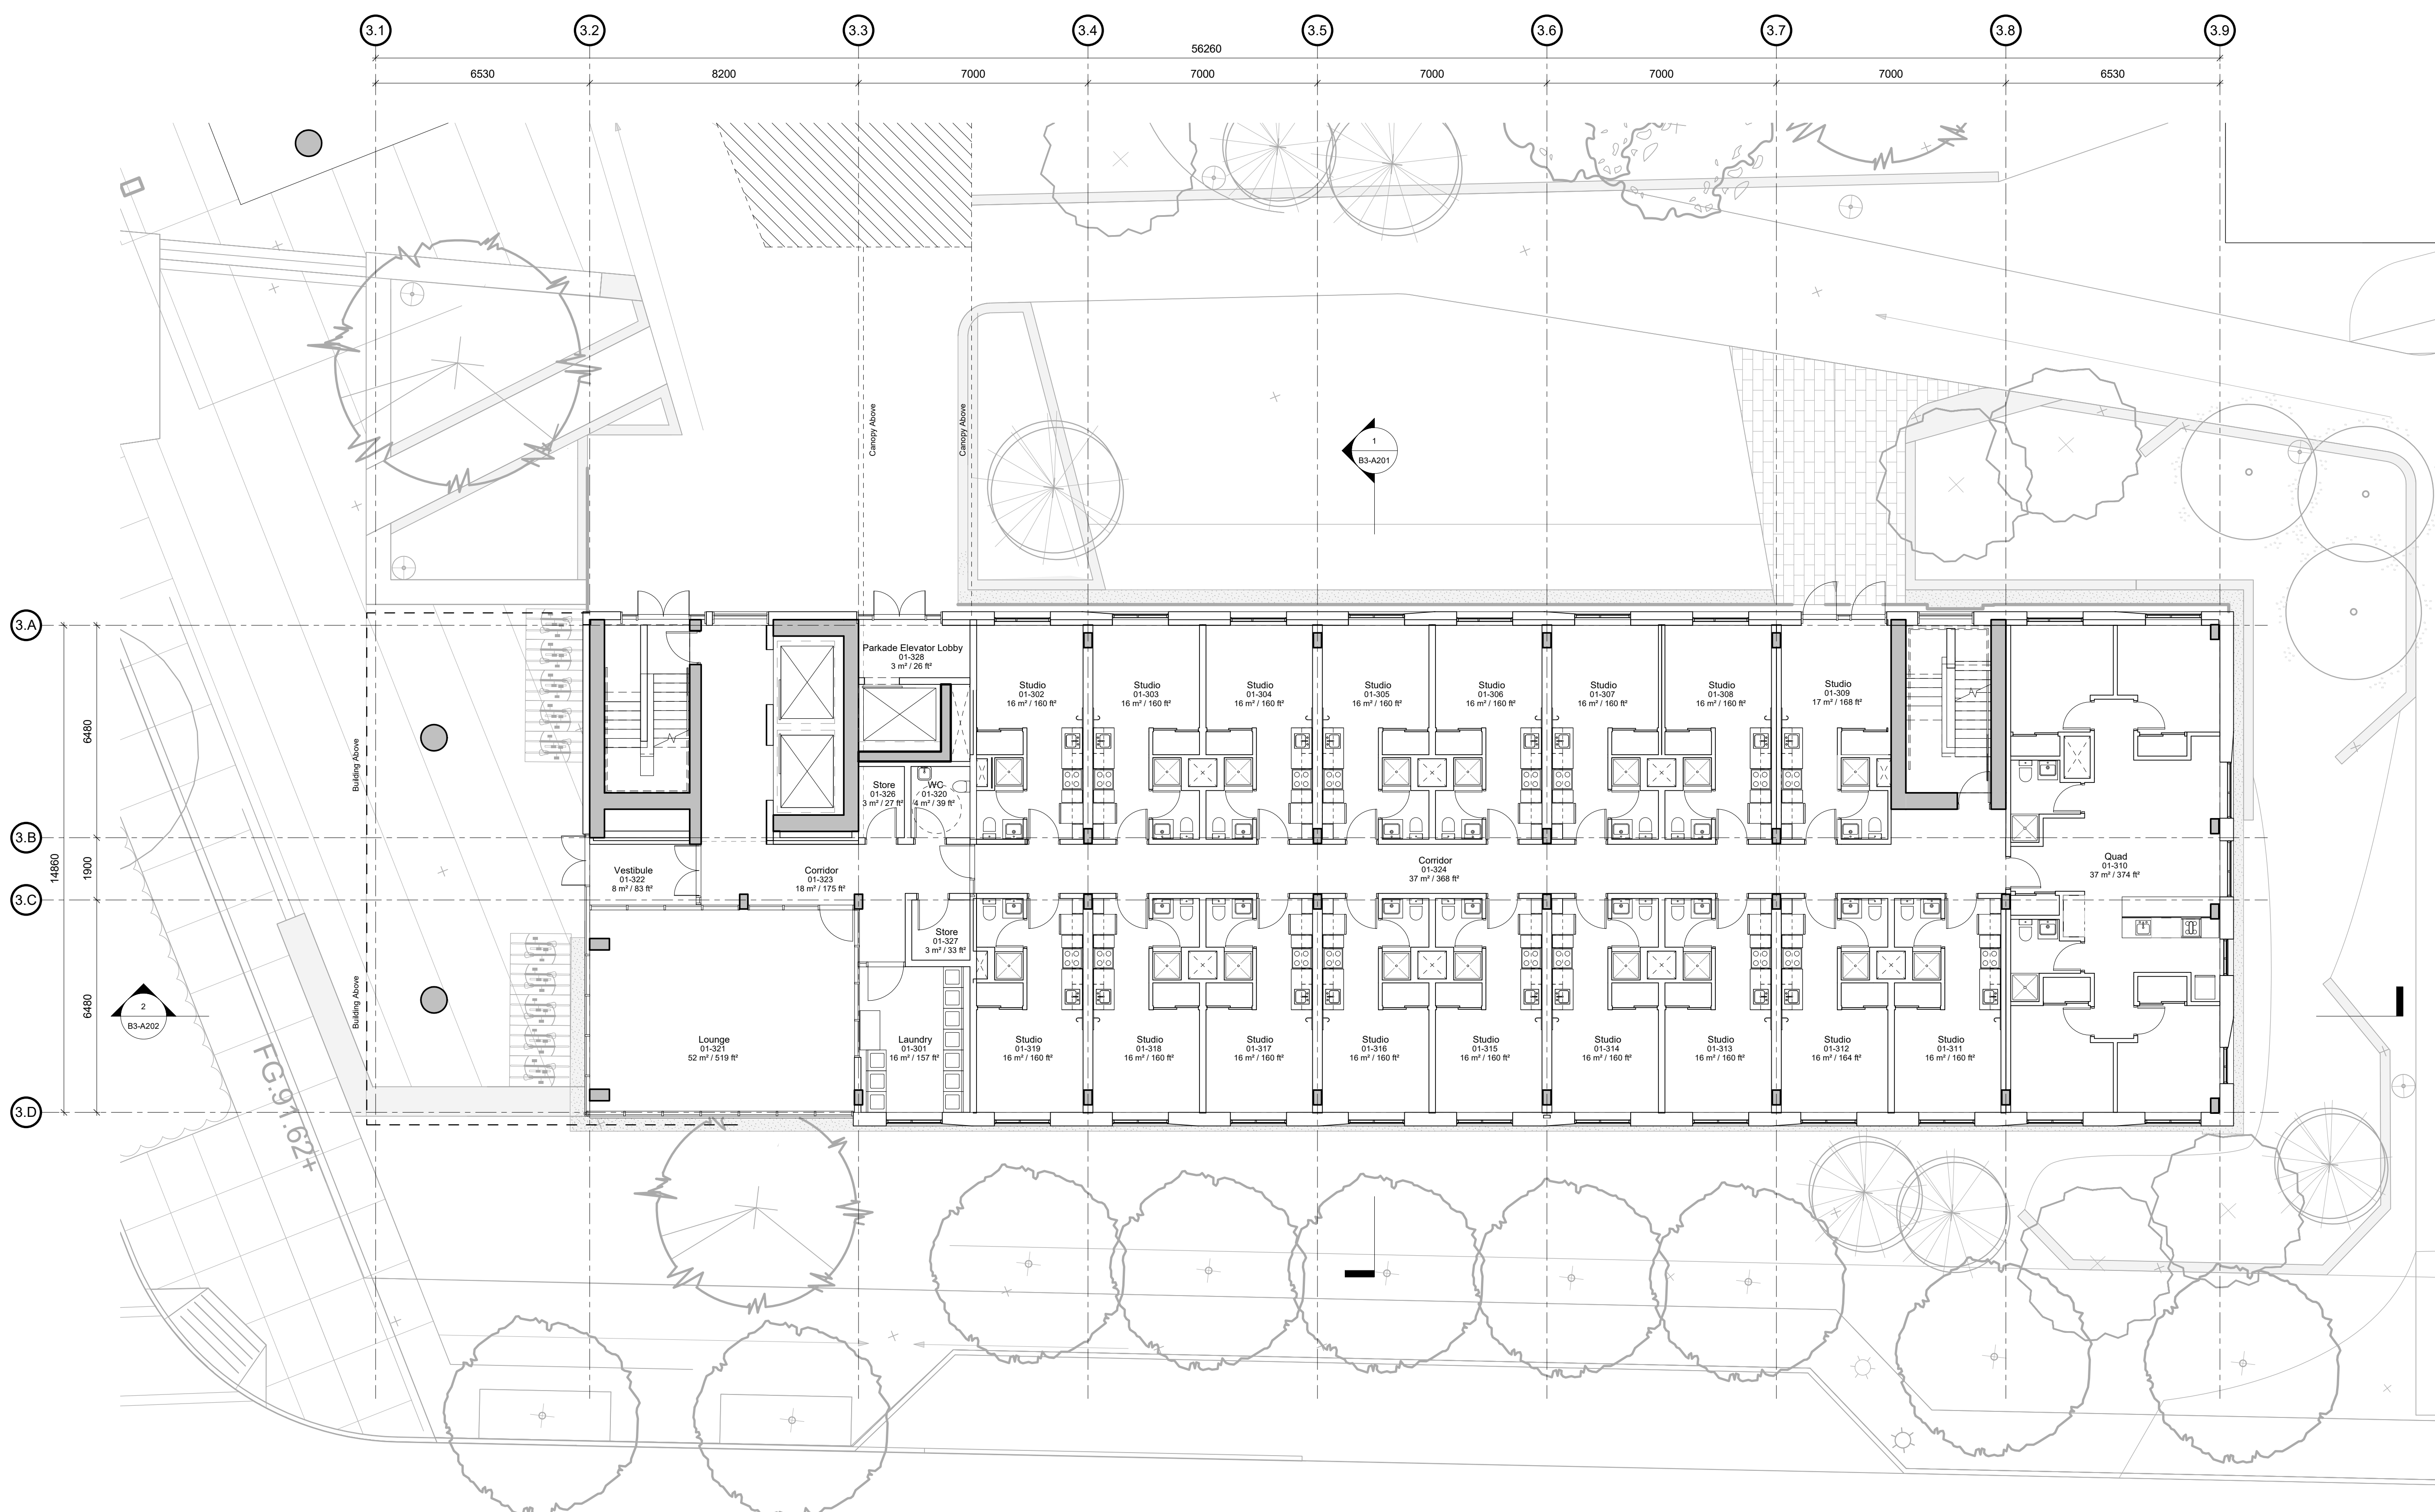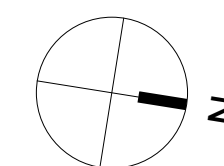

Description	Date
Issued for Development Permit	2019.08.01
P1 Issued for Pricing	2019.02.13
P2 Re-issued for Development Permit	2019.03.11
P3 Issued for Coordination	2019.03.13
P4 Issued for Coordination	2019.04.12
P5 Issued for Design Development	2019.04.18
P6 Issued for Coordination	2019.05.07
P7 Issued for Coordination	2019.05.21
P8 Issued for Development Permit Resubmission	2019.05.23

HOTSON Ryder

HOTSON Architecture Inc.
215 - 35 West 5th Avenue
Vancouver, BC V6Y 1H4

Ryder Architecture (Canada) Inc.
003-1290 Homer Street
Vancouver BC V6B 2Y5

www.hotson.ca
info@hotson.ca



www.ryderarchitecture.ca
info@ryderarchitecture.ca

Project
UBC Properties Trust
Pacific Residence
5965 Student Union Boulevard
University of British Columbia
Vancouver, BC

Drawn by	Checked by	Status
RST	AJA	Coordination



Project ID: UBCPR
Project No: 3361-00
Scale @ 22x34
Drawing: 1 : 100

Drawing
Floor Plan Level 01

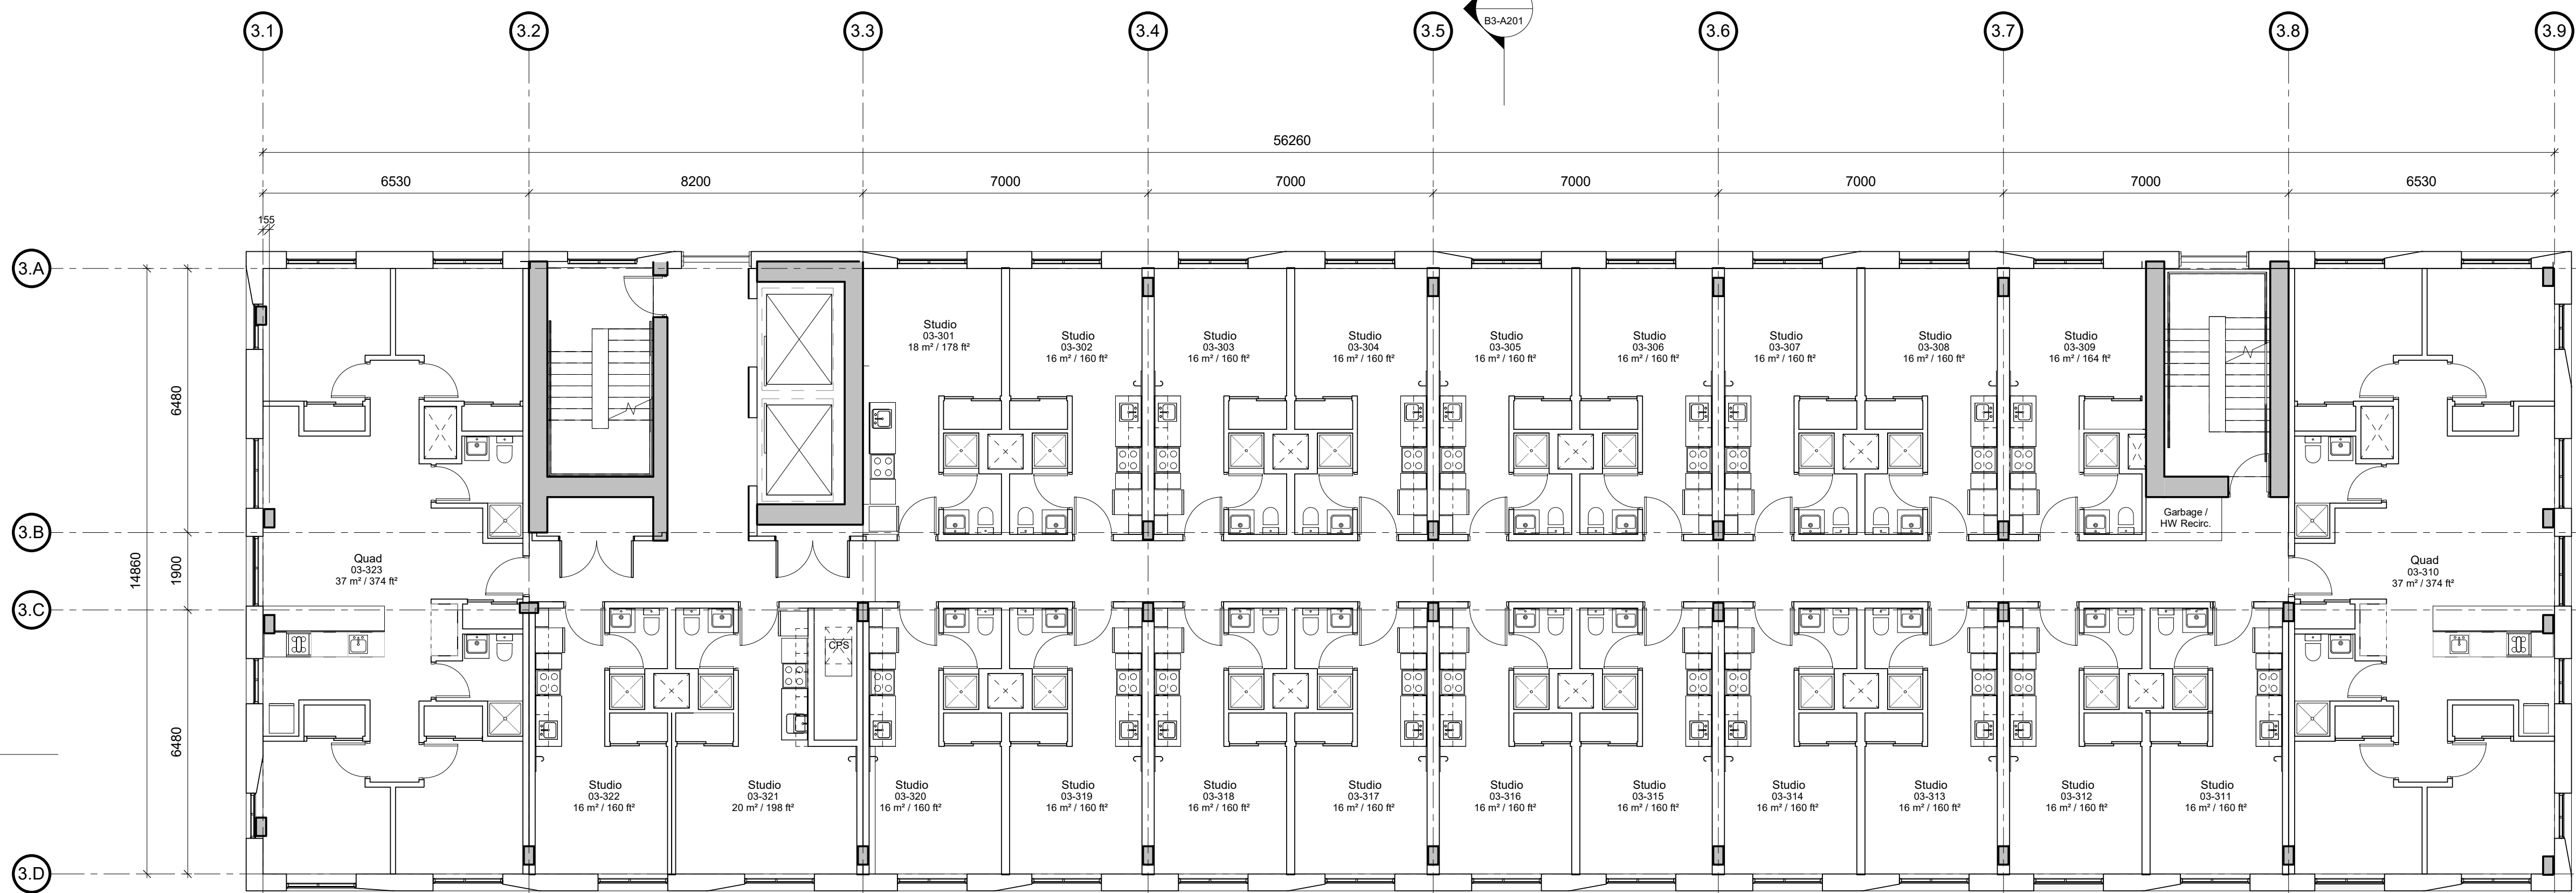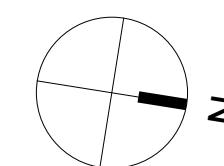

2 Typical Floor Plan (Level 03-07)

1:100

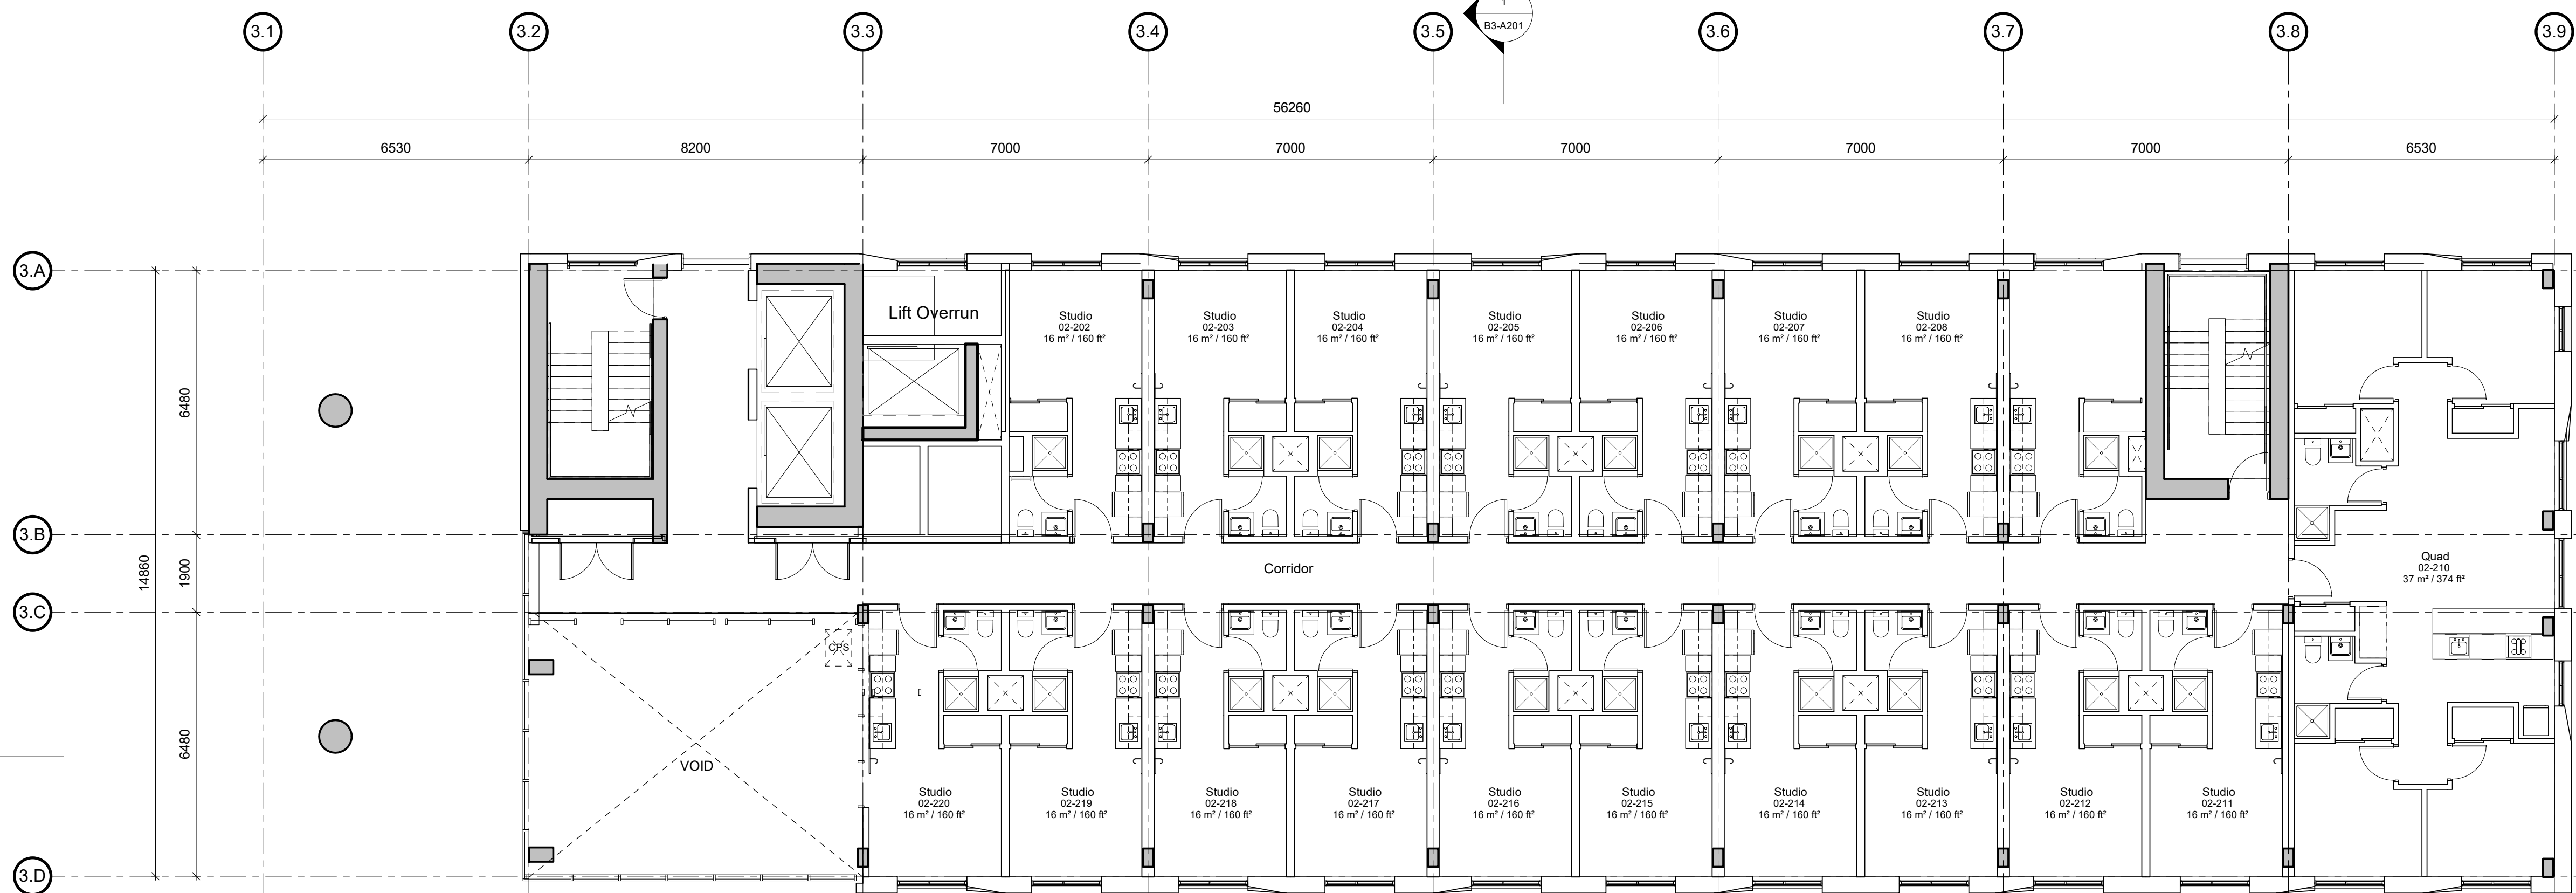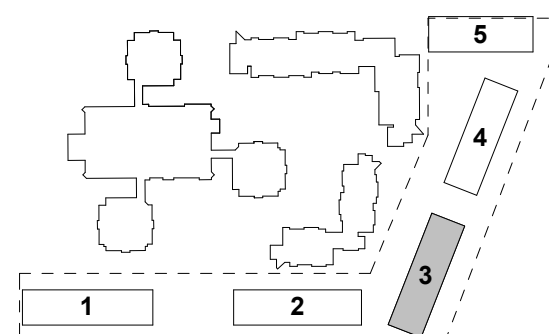

1 Floor Plan - Level 02

1:100

Description	Date
Issued for Development Permit	2019.08.01
P1 Re-issued for Pricing	2019.02.13
P2 Re-issued for Development Permit	2019.03.11
P3 Issued for Coordination	2019.03.13
P4 Issued for Coordination	2019.04.12
P5 Issued for Design Development	2019.04.18
P6 Issued for Coordination	2019.05.07
P7 Issued for Coordination	2019.05.21
P8 Issued for Development Permit Resubmission	2019.05.23

HOTSON Ryder

HOTSON Architecture Inc.
215 - 35 West 5th Avenue
Vancouver, BC V6Y 1H4

Ryder Architecture (Canada) Inc.
003-1290 Homer Street
Vancouver BC V6B 2Y5




www.hotson.ca
info@hotson.ca

www.ryderarchitecture.ca
info@ryderarchitecture.ca

Project
UBC Properties Trust
Pacific Residence
5965 Student Union Boulevard
University of British Columbia
Vancouver, BC

Drawn by	Checked by	Status
RST	AJA	Coordination
Project ID	Project No.	Scale
UBCPR	3361-00	1 : 100

Drawing
Floor Plan Level 02 and 03-07

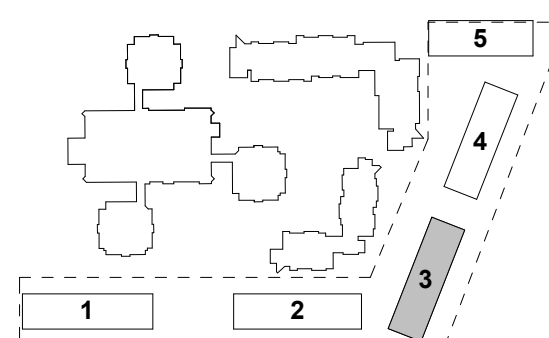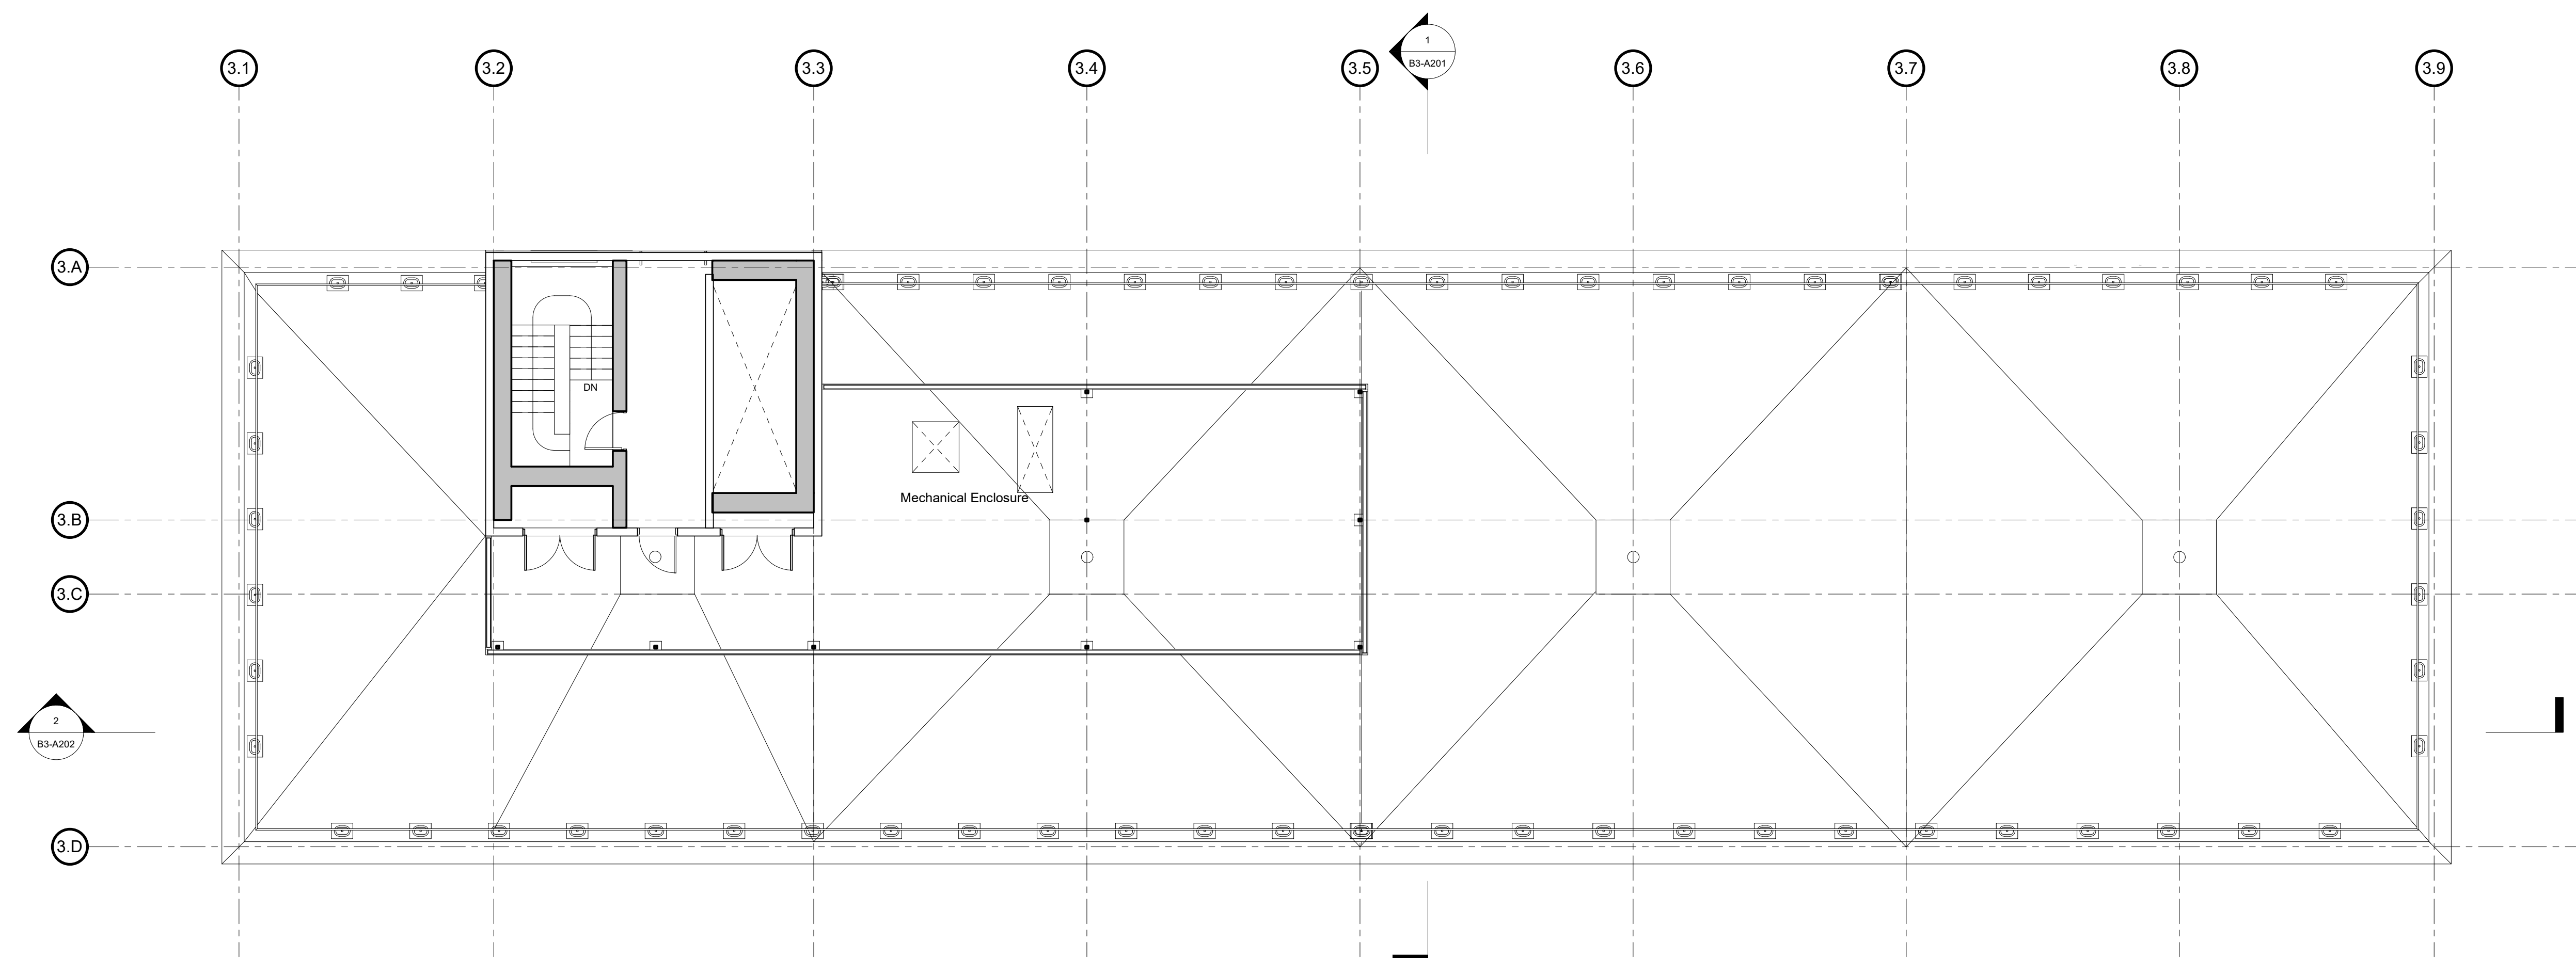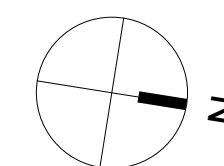

Description	Date
Issued for Development Permit	2019.08.01
P1 Issued for Pricing	2019.02.13
P2 Re-issued for Development Permit	2019.03.11
P3 Issued for Coordination	2019.03.13
P4 Issued for Coordination	2019.04.12
P5 Issued for Design Development	2019.04.18
P6 Issued for Coordination	2019.05.07
P7 Issued for Coordination	2019.05.21
P8 Issued for Development Permit Resubmission	2019.05.23

2 Roof Plan
1 : 100

HOTSON Ryder



HOTSON Architecture Inc.
215 - 35 West 5th Avenue
Vancouver, BC V6Y 1H4
www.hotson.ca
info@hotson.ca

Ryder Architecture (Canada) Inc.
003-1290 Homer Street
Vancouver BC V6B 2Y5
ryderarchitecture.ca
info@ryderarchitecture.ca

Project
UBC Properties Trust
Pacific Residence
5965 Student Union Boulevard
University of British Columbia
Vancouver, BC

Drawn by	Checked by	Status
RST	AJA	Coordination
Project ID	Project No.	Scale
UBCPR	3361-00	1 : 100

Drawing
Roof Plan

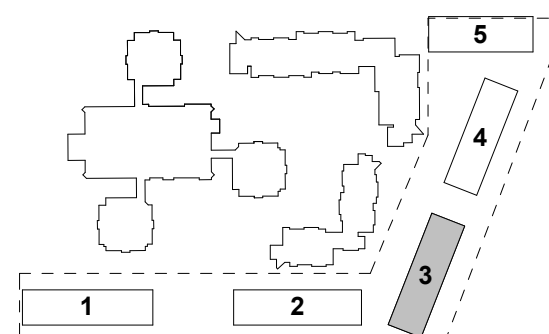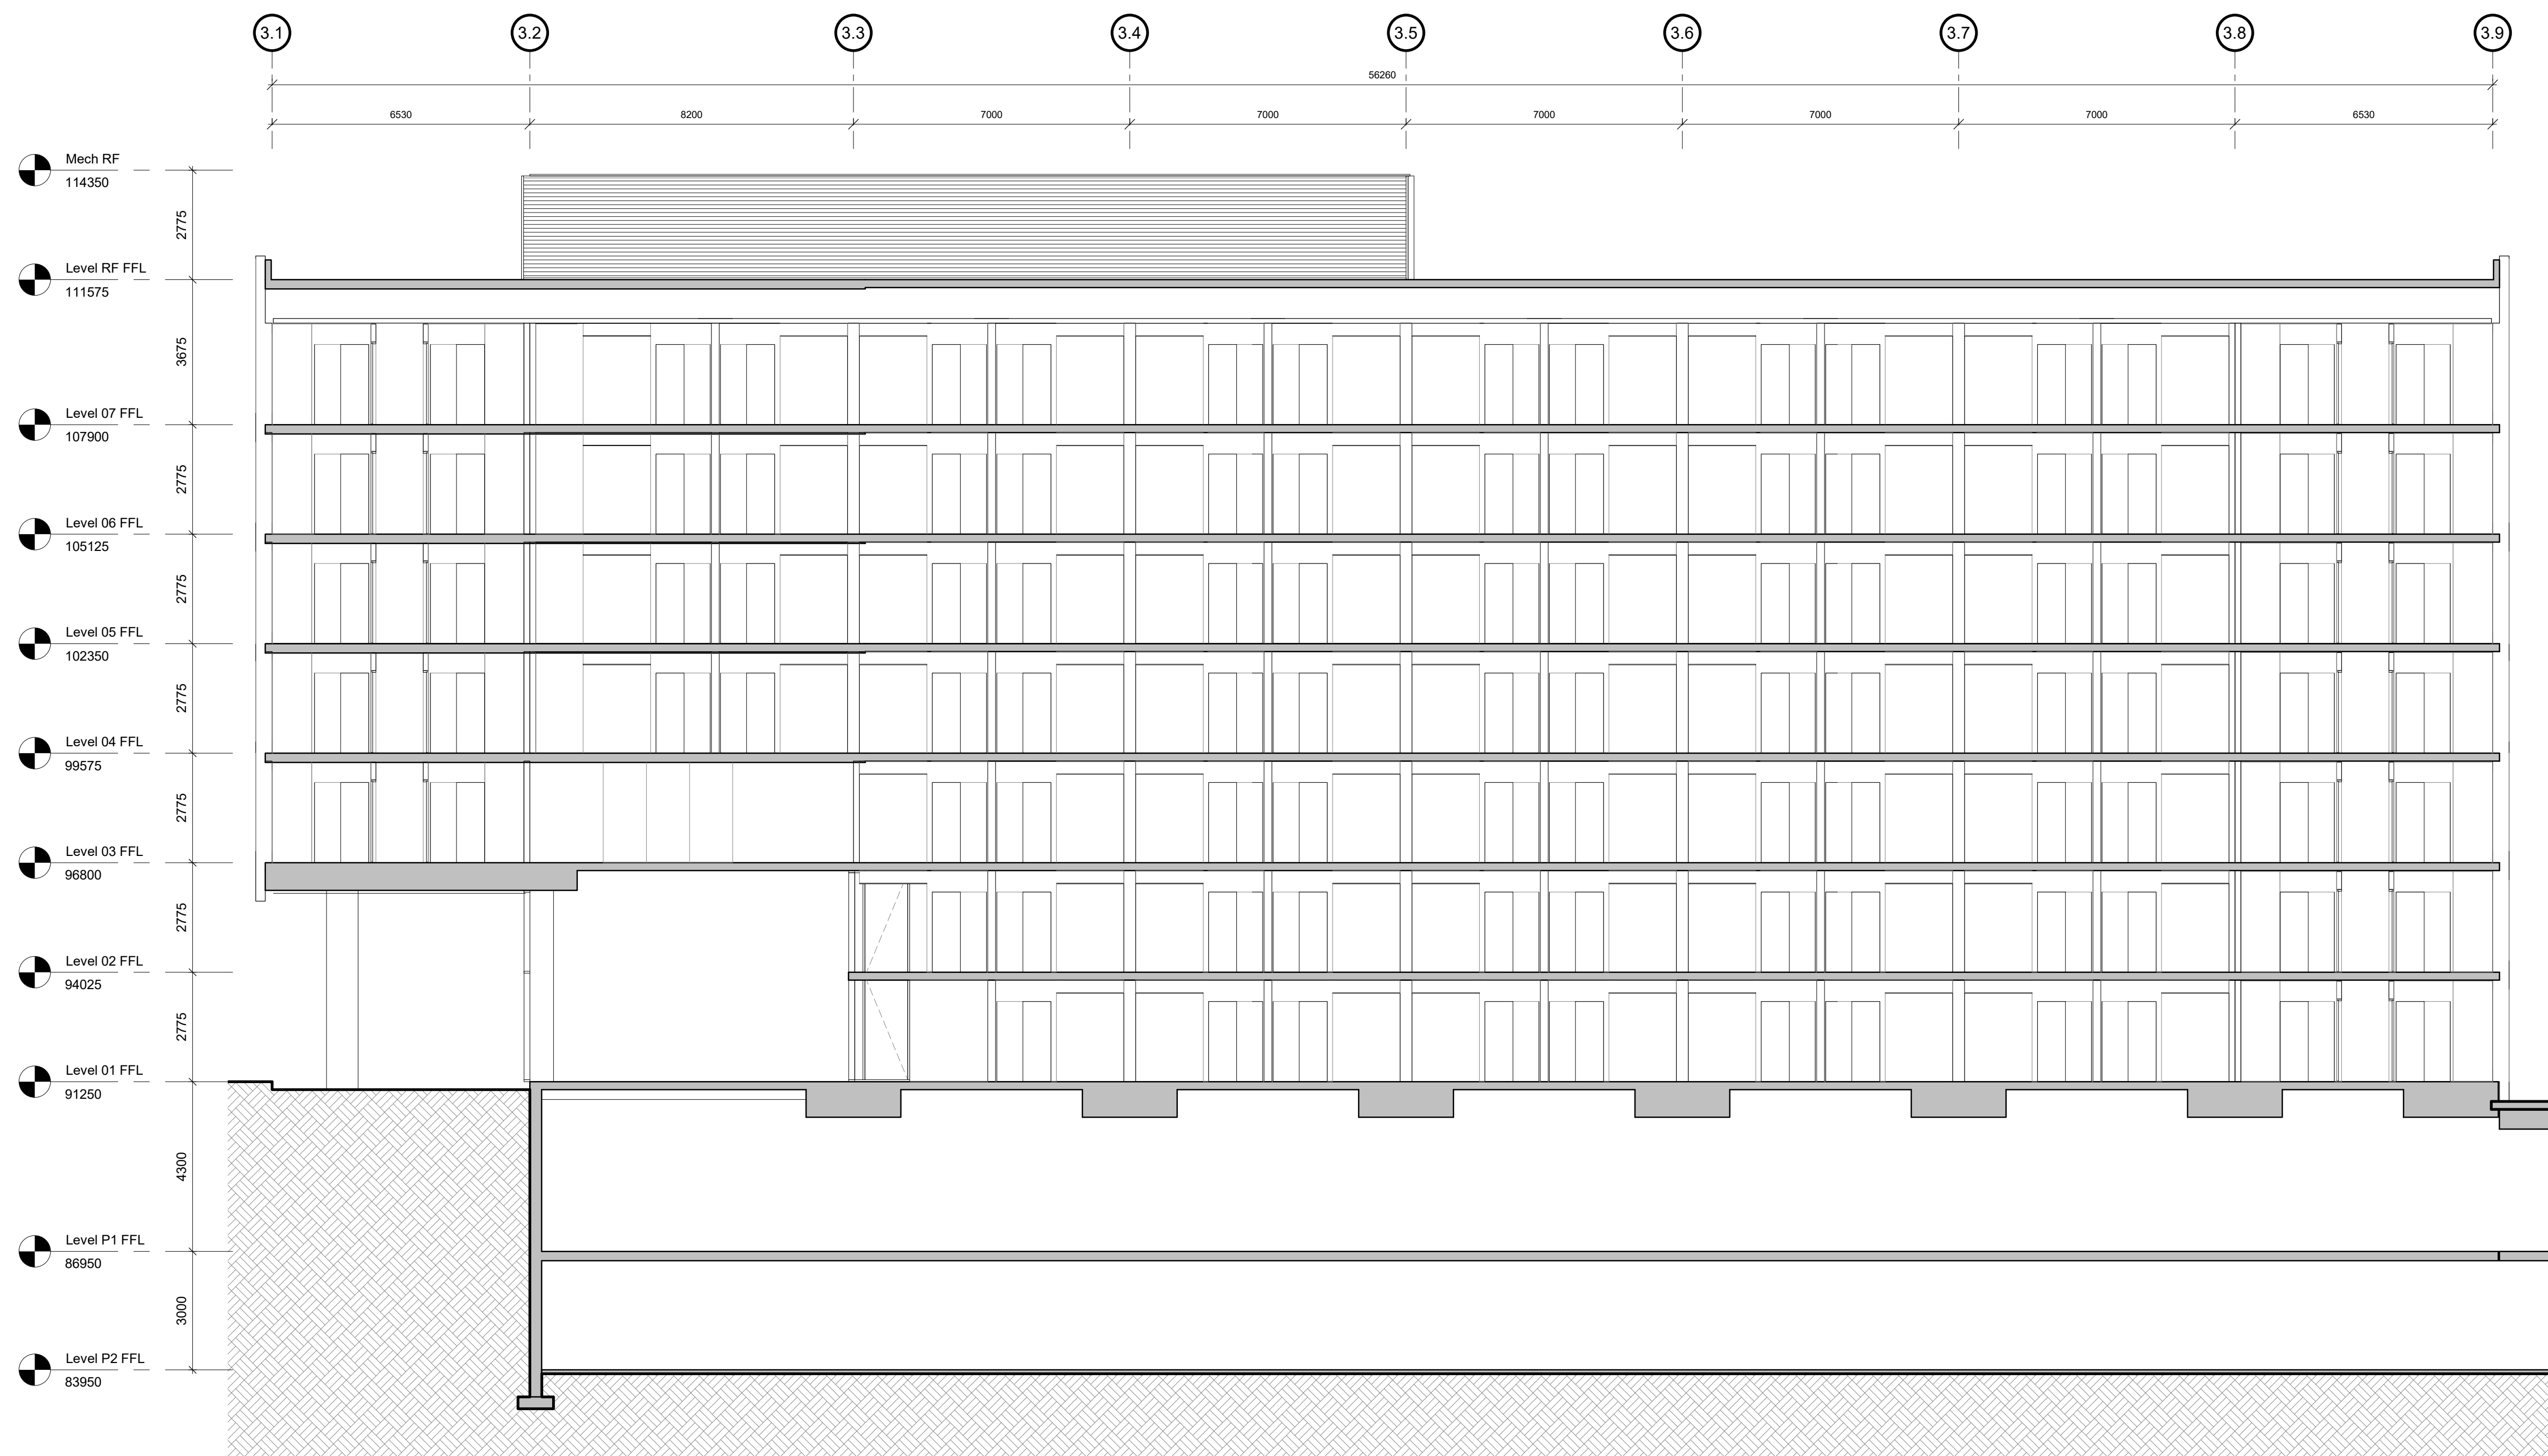

Description	Date
Issued for Development Permit	2019.08.01
P1 Issued for Tender #2	2019.01.21
P2 Issued for Pricing	2019.02.13
P3 Re-issued for Development Permit	2019.03.11
P4 Issued for Coordination	2019.03.13
P5 Issued for Design Development	2019.04.18
P6 Issue for Tender Package 3	2019.05.13
P7 Issued for Coordination	2019.05.21
P8 Issued for Development Permit Resubmission	2019.05.23

HOTSON Ryder

HOTSON Architecture Inc.
215 - 35 West 5th Avenue
Vancouver, BC V6Y 1H4
www.hotson.ca
info@hotson.ca

Ryder Architecture (Canada) Inc.
003-1290 Homer Street
Vancouver BC V6B 2Y5
www.ryderarchitecture.ca
info@ryderarchitecture.ca

2 Section 2

1 : 100

Project
UBC Properties Trust
Pacific Residence
5965 Student Union Boulevard
University of British Columbia
Vancouver, BC

Drawn by	Checked by	Status
RST	AJA	Coordination
Project ID	Project No.	Scale @ 22x34
UBCPR	3361-00	1 : 100

Drawing
Section 02


All drawings and related documents are the property of Ryder Architecture (Canada) Inc. and may not be reproduced in whole or in part without written permission. Drawings are based upon site information supplied by third parties and accuracy cannot be guaranteed. Do not scale this drawing. Do not use this drawing to calculate areas. Dimensions to be verified by the Contractor and such dimensions to be solely their responsibility. Work must comply with the relevant Building Codes, By-Laws and related documents. Drawing errors and omissions must be reported immediately to the Architect of Record.

Legend


- 01 Masonry
- 02 Metal Panel
- 03 Curtain Wall
- 04 Punched Window
- 05 Concrete
- 06 Perforated Metal Guardrail



1 Elevation - North
1 : 100

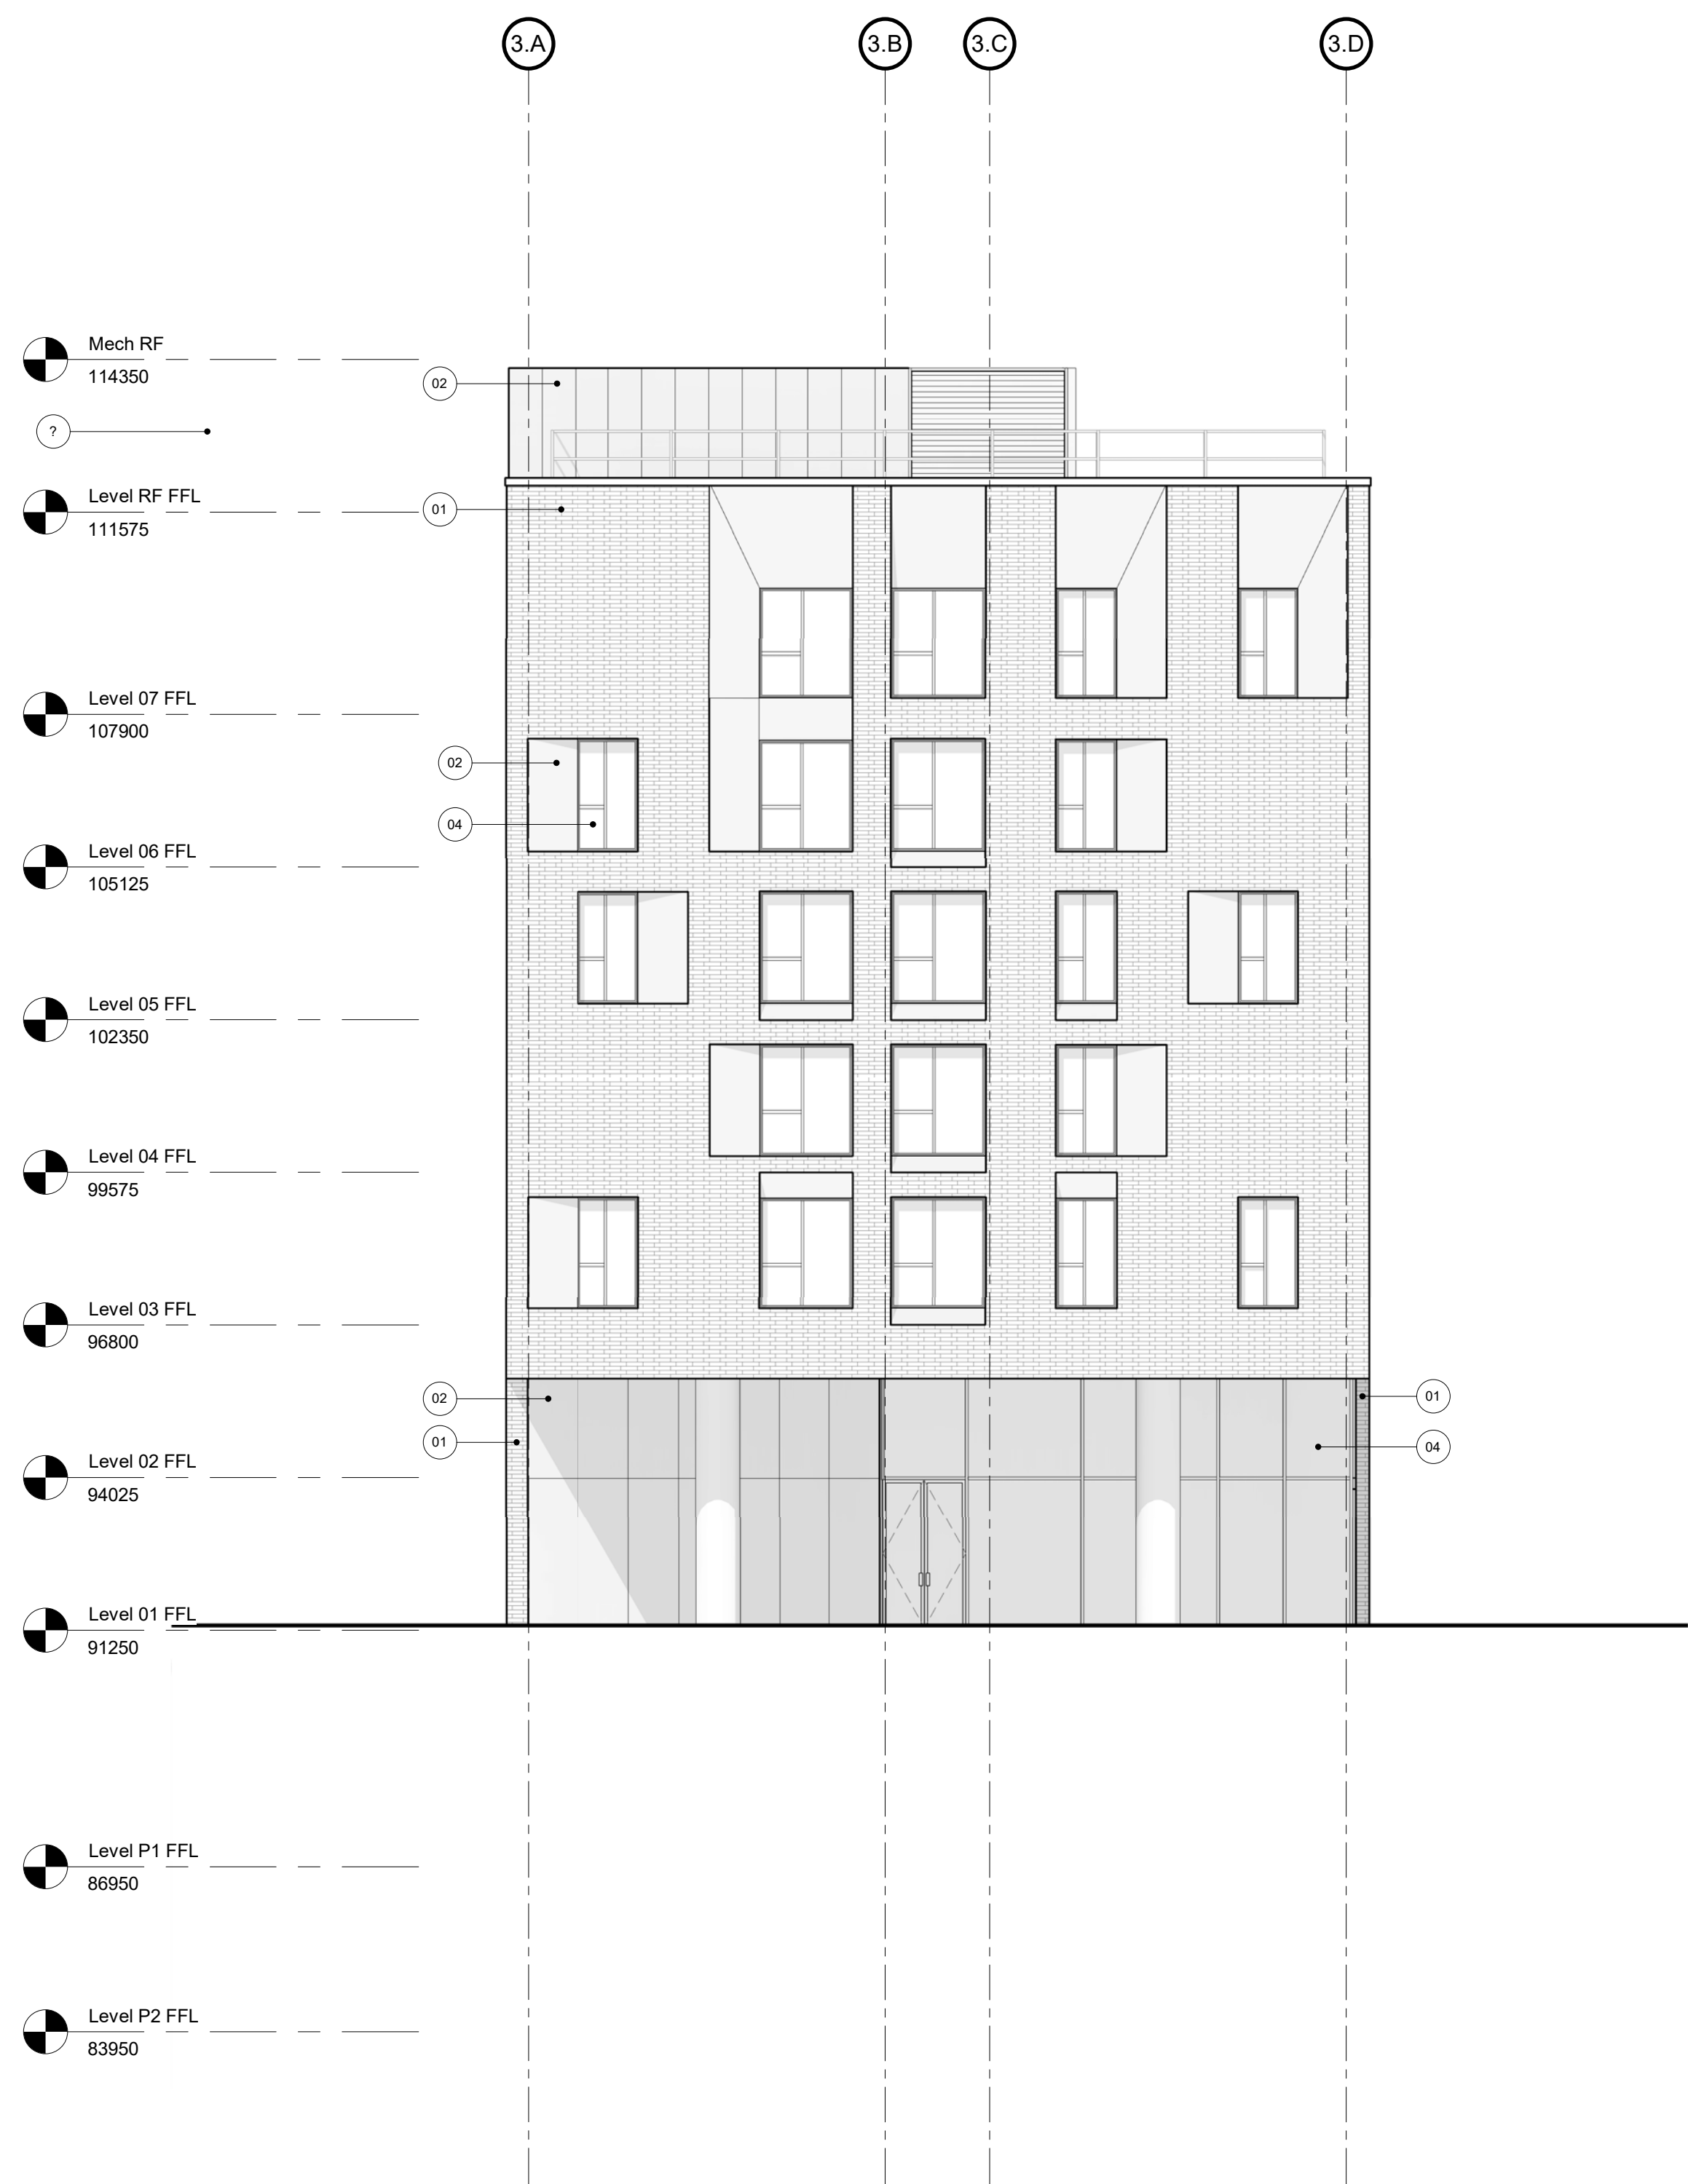

3 Elevation - South
1 : 100

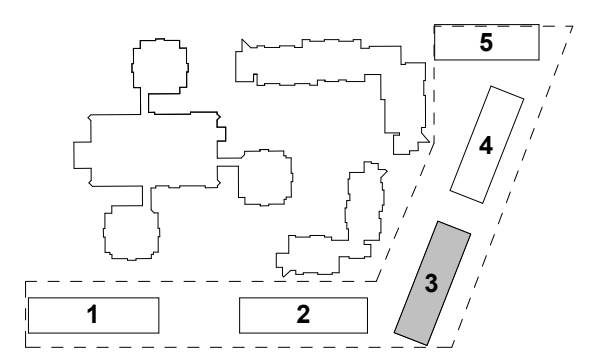

Description	Date
Issued for Development Permit	2019.08.01
P1 Issued for Pricing	2019.02.13
P2 Re-issued for Development Permit	2019.03.11
P3 Issued for Coordination	2019.03.13
P4 Issued for Design Development	2019.04.18
P5 Issued for Development Permit Resubmission	2019.05.23

HOTSON Ryder
 HOTSON Architecture Inc. 215 - 35 West 5th Avenue Vancouver, BC V6Y 1H4
 Ryder Architecture (Canada) Inc. 003-1290 Homer Street Vancouver BC V6B 2Y5
 www.hotson.ca info@hotson.ca
 www.ryderarchitecture.ca info@ryderarchitecture.ca

Project
UBC Properties Trust
 Pacific Residence
 5965 Student Union Boulevard
 University of British Columbia
 Vancouver, BC

Drawn by	Checked by	Status
Author	Checker	Coordination
Project ID	Project No.	Scale @ 22x34
UBCPR	3361-00	1 : 100


Drawing
 North and South Elevation

Drawing No. Version
B3-A301 P5

All drawings and related documents are the property of Ryder Architecture (Canada) Inc. and may not be reproduced in whole or in part without written permission. Drawings are based upon site information supplied by third parties and accuracy cannot be guaranteed. Do not scale this drawing. Do not use this drawing to calculate areas. Dimensions to be verified by the Contractor and such dimensions to be solely their responsibility. Work must comply with the relevant Building Codes, By-Laws and related documents. Drawing errors and omissions must be reported immediately to the Architect of Record.

Legend

- 01 Masonry
- 02 Metal Panel
- 03 Curtain Wall
- 04 Punched Window
- 05 Concrete
- 06 Perforated Metal Guardrail

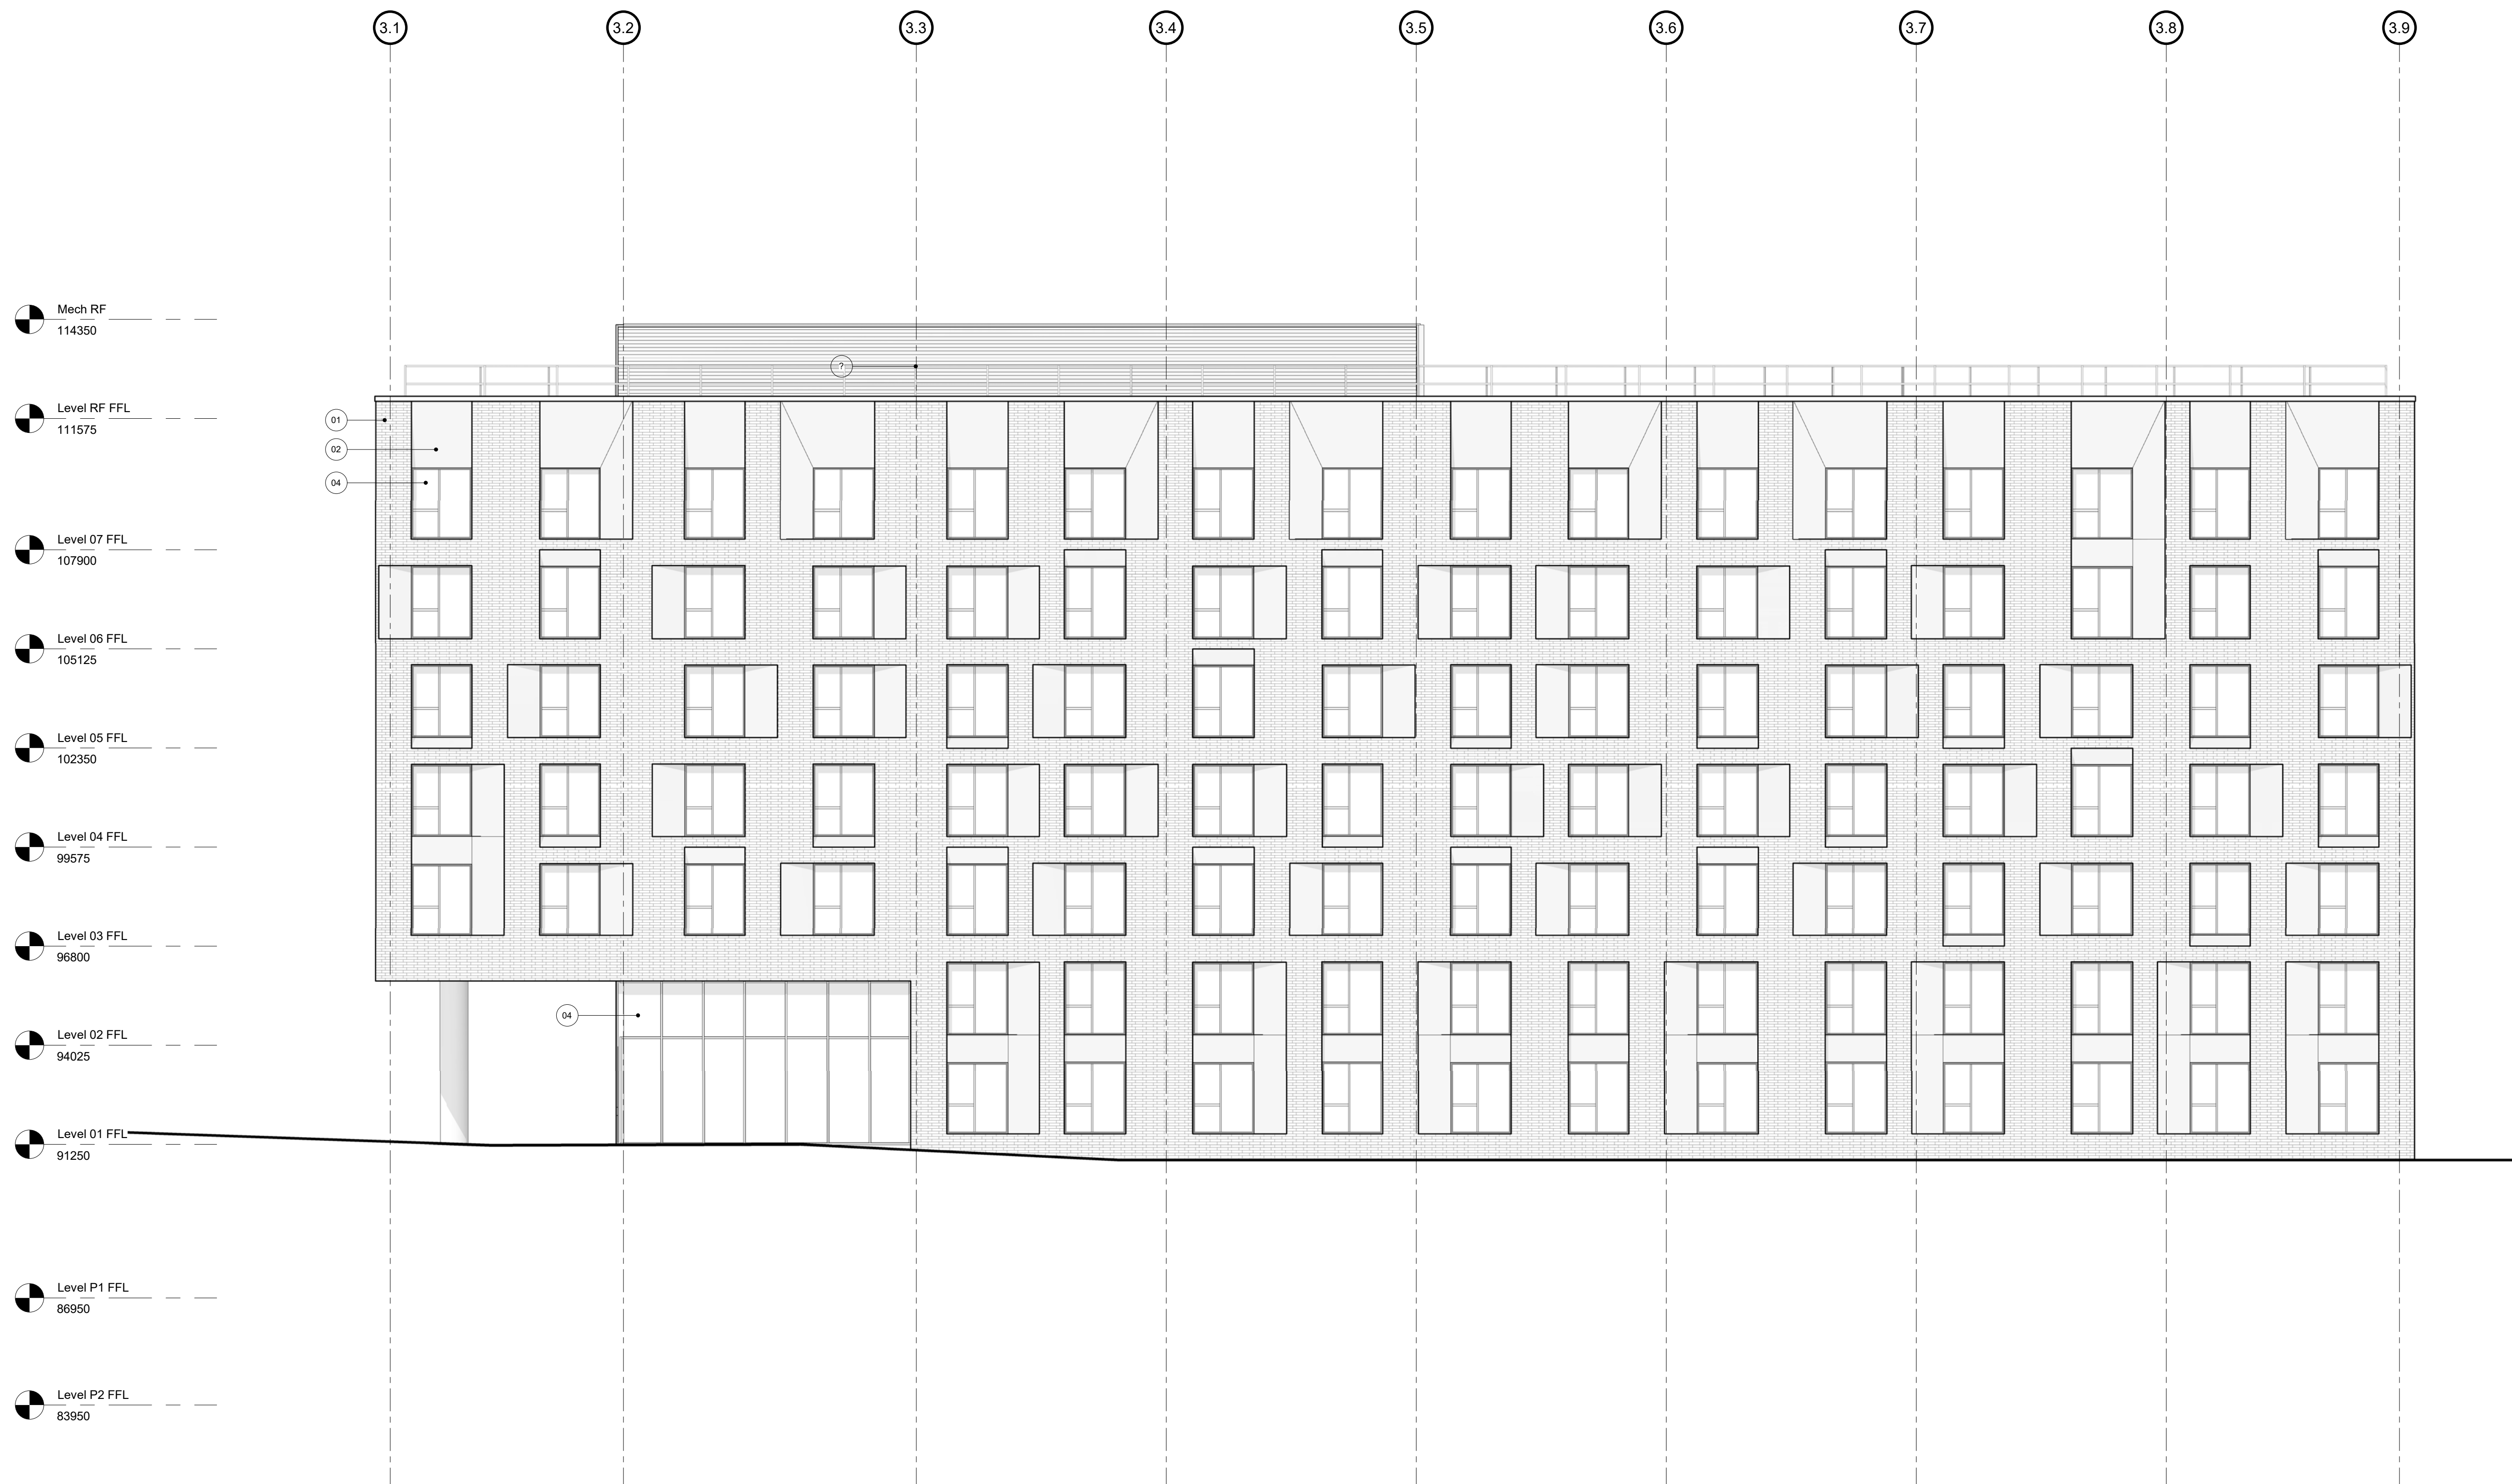

1 Elevation - East

1 : 100

Description	Date
Issued for Development Permit	2019.08.01
P1 Issued for Pricing	2019.02.13
P2 Re-issued for Development Permit	2019.03.11
P3 Issued for Coordination	2019.03.13
P4 Issued for Design Development	2019.04.18
P5 Issued for Development Permit Resubmission	2019.05.23

HOTSON Ryder

HOTSON Architecture Inc.
215 - 35 West 5th Avenue
Vancouver, BC V6Y 1H4
www.hotson.ca
info@hotson.ca

Ryder Architecture (Canada) Inc.
003-1290 Homer Street
Vancouver BC V6B 2Y5
www.ryderarchitecture.ca
info@ryderarchitecture.ca

Project
UBC Properties Trust
Pacific Residence
5965 Student Union Boulevard
University of British Columbia
Vancouver, BC

Drawn by	Checked by	Status
Author	Checker	Coordination
Project ID	Project No.	Scale @ 22x34
UBCPR	3361-00	1 : 100


Drawing
East Elevation

Drawing No. Version
B3-A302 P5

All drawings and related documents are the property of Ryder Architecture (Canada) Inc. and may not be reproduced in whole or in part without written permission. Drawings are based upon site information supplied by third parties and accuracy cannot be guaranteed. Do not scale this drawing. Do not use this drawing to calculate areas. Dimensions to be verified by the Contractor and such dimensions to be solely their responsibility. Work must comply with the relevant Building Codes, By-Laws and related documents. Drawing errors and omissions must be reported immediately to the Architect of Record.

Legend

- 01 Masonry
- 02 Metal Panel
- 03 Curtain Wall
- 04 Punched Window
- 05 Concrete
- 06 Perforated Metal Guardrail

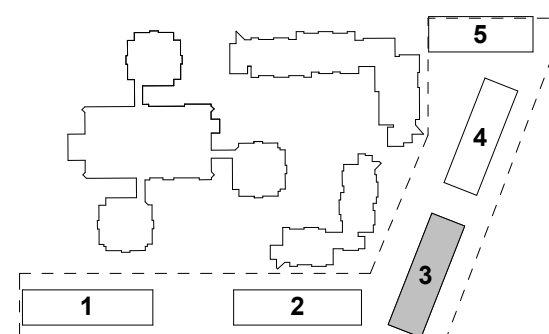

Description	Date
P1 Issued for Pricing	2019.02.13
P2 Issued for Development Permit	2019.03.11
P3 Issued for Coordination	2019.03.13
P4 Issued for Design Development	2019.04.18
P5 Issued for Development Permit Resubmission	2019.05.23

HOTSON Ryder

HOTSON Architecture Inc.
215 - 35 West 5th Avenue
Vancouver, BC V6Y 1H4
www.hotson.ca
info@hotson.ca

Ryder Architecture (Canada) Inc.
003-1290 Homer Street
Vancouver BC V6B 2Y5
www.ryderarchitecture.ca
info@ryderarchitecture.ca

Project
UBC Properties Trust
Pacific Residence
5965 Student Union Boulevard
University of British Columbia
Vancouver, BC




Drawn by	Checked by	Status
Author	Checker	Coordination
Project ID	Project No.	Scale @ 22x34
UBCPR	3361-00	1 : 100

Drawing
West Elevation

Drawing No. Version
B3-A303 P5

1 Elevation - West

1:100

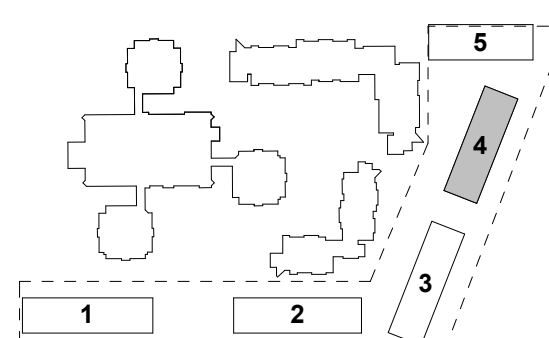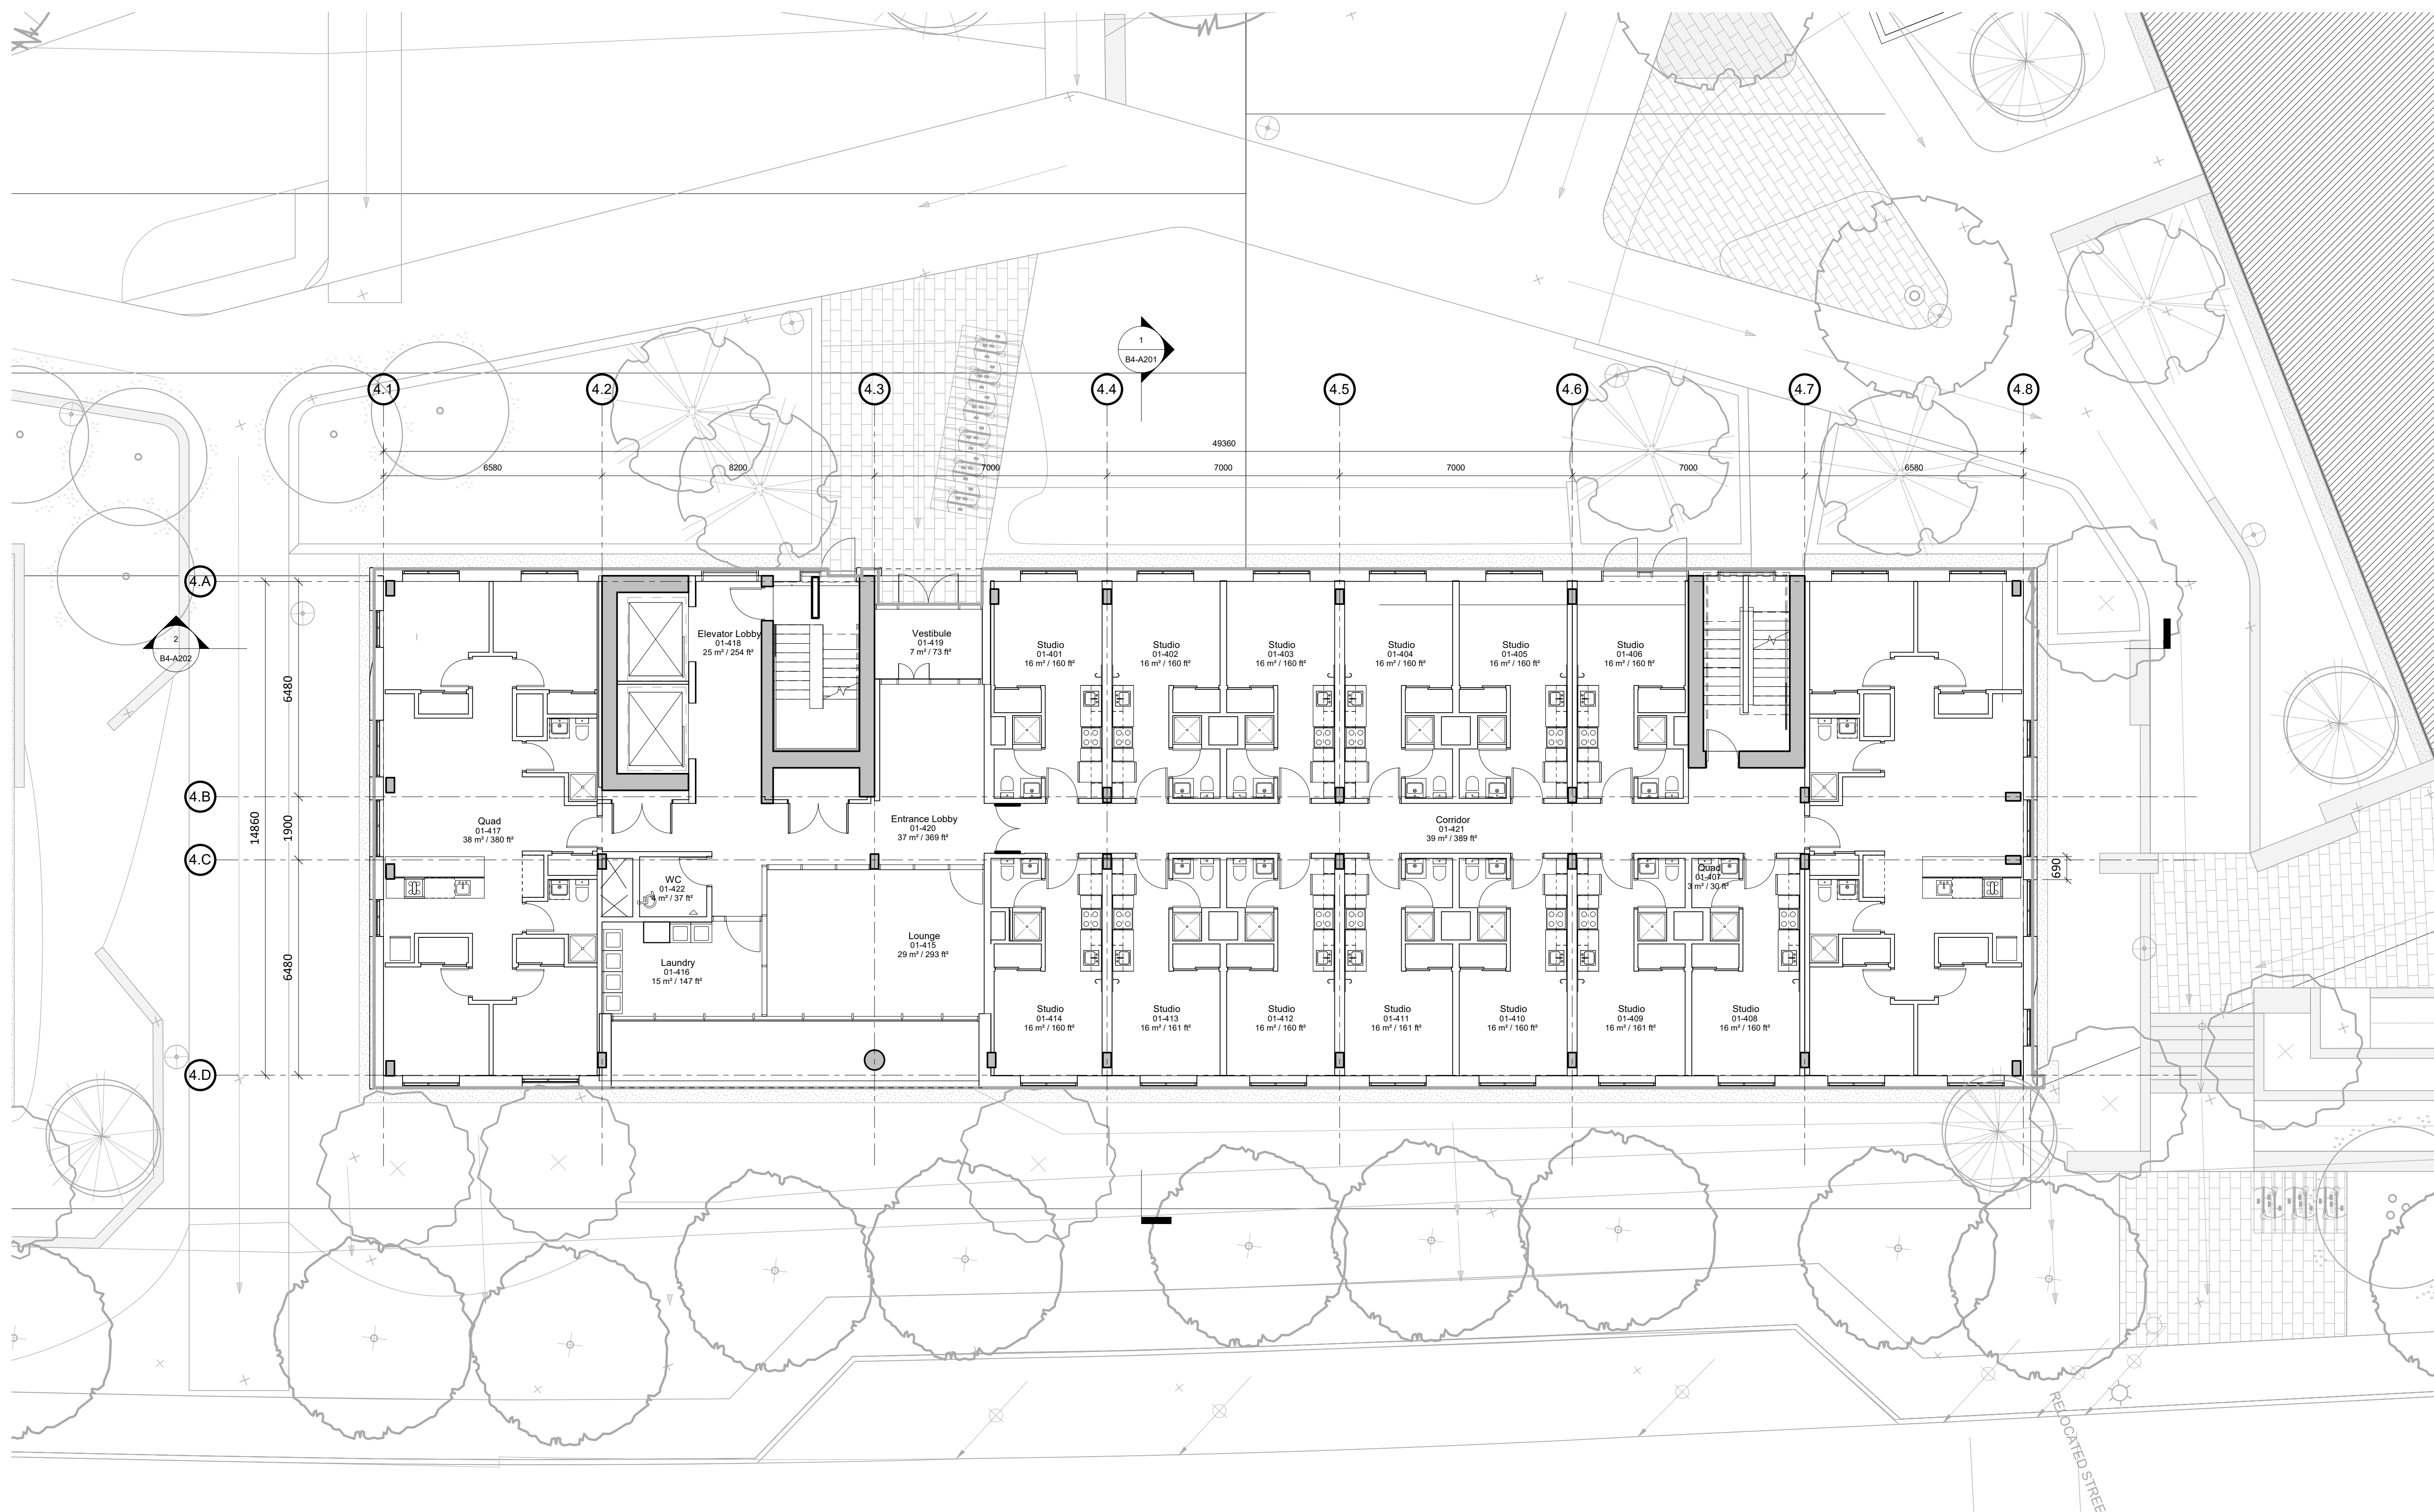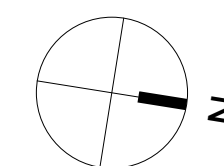

Description	Date
Issued for Development Permit	2019.01.08
P1 Issued for Pricing	2019.02.13
P2 Re-issued for Development Permit	2019.03.11
P3 Issued for Coordination	2019.03.13
P4 Issued for Coordination	2019.04.12
P5 Issued for Design Development	2019.04.18
P6 Issued for Coordination	2019.05.07
P7 Issued for Coordination	2019.05.21
P8 Issued for Development Permit Resubmission	2019.05.23

HOTSON Ryder



HOTSON Architecture Inc.
215 - 35 West 5th Avenue
Vancouver, BC V6Y 1H4
www.hotson.ca
info@hotson.ca

Ryder Architecture (Canada) Inc.
003-1290 Homer Street
Vancouver BC V6B 2Y5
www.ryderarchitecture.ca
info@ryderarchitecture.ca

Project
UBC Properties Trust
Pacific Residence
5965 Student Union Boulevard
University of British Columbia
Vancouver, BC


Drawn by	Checked by	Status
SCL	AJA	
Project ID	Project No.	Scale @ 22x34
UBCPR	3361-00	1 : 100

Drawing
Floor Plan Level 01

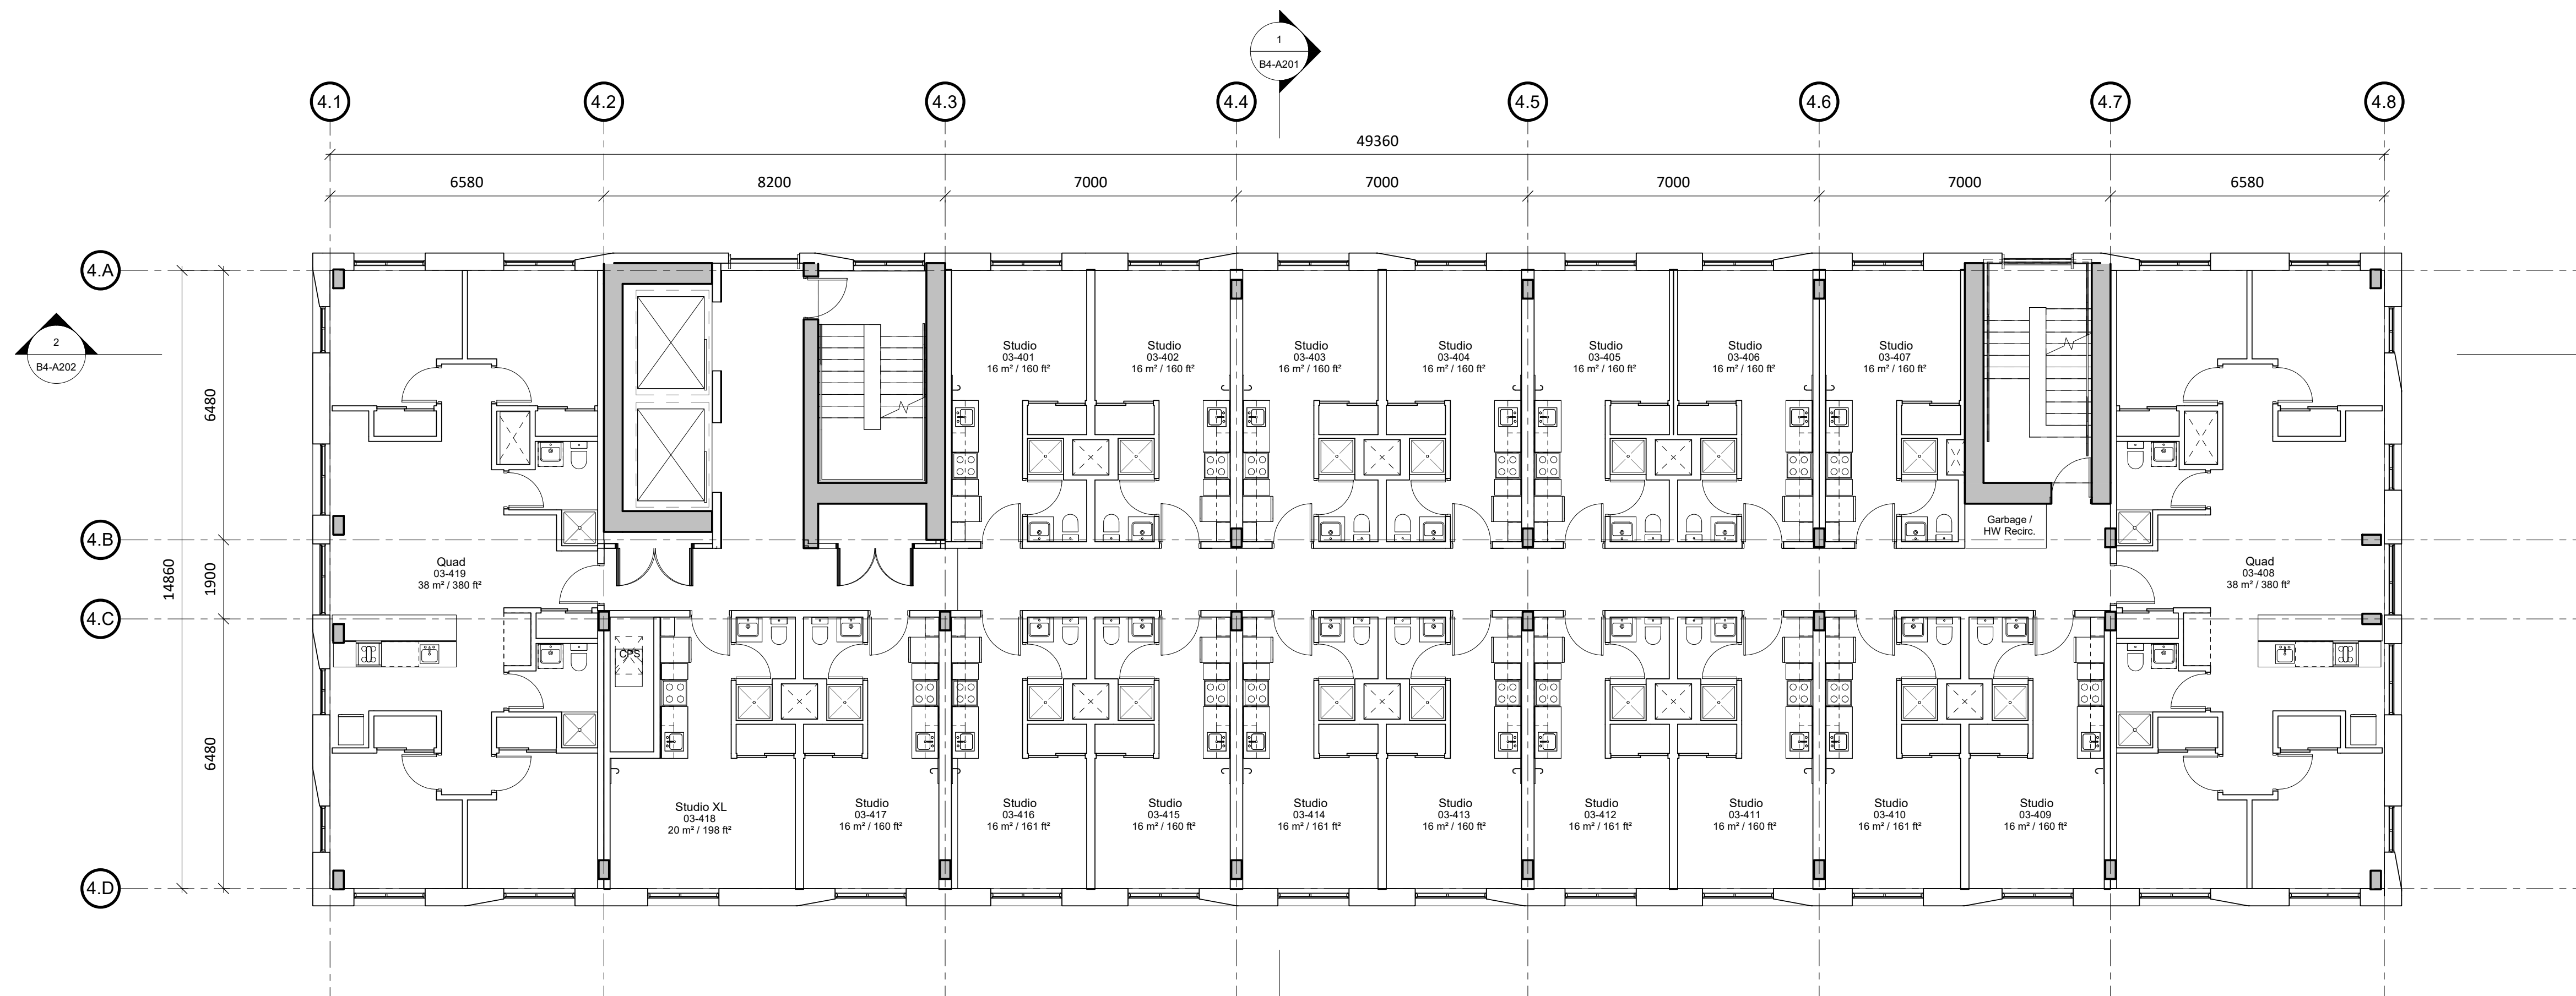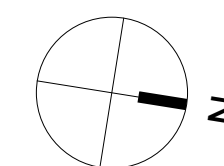


2 Typical Floor Plan (Level 03 - 07)

1 : 100

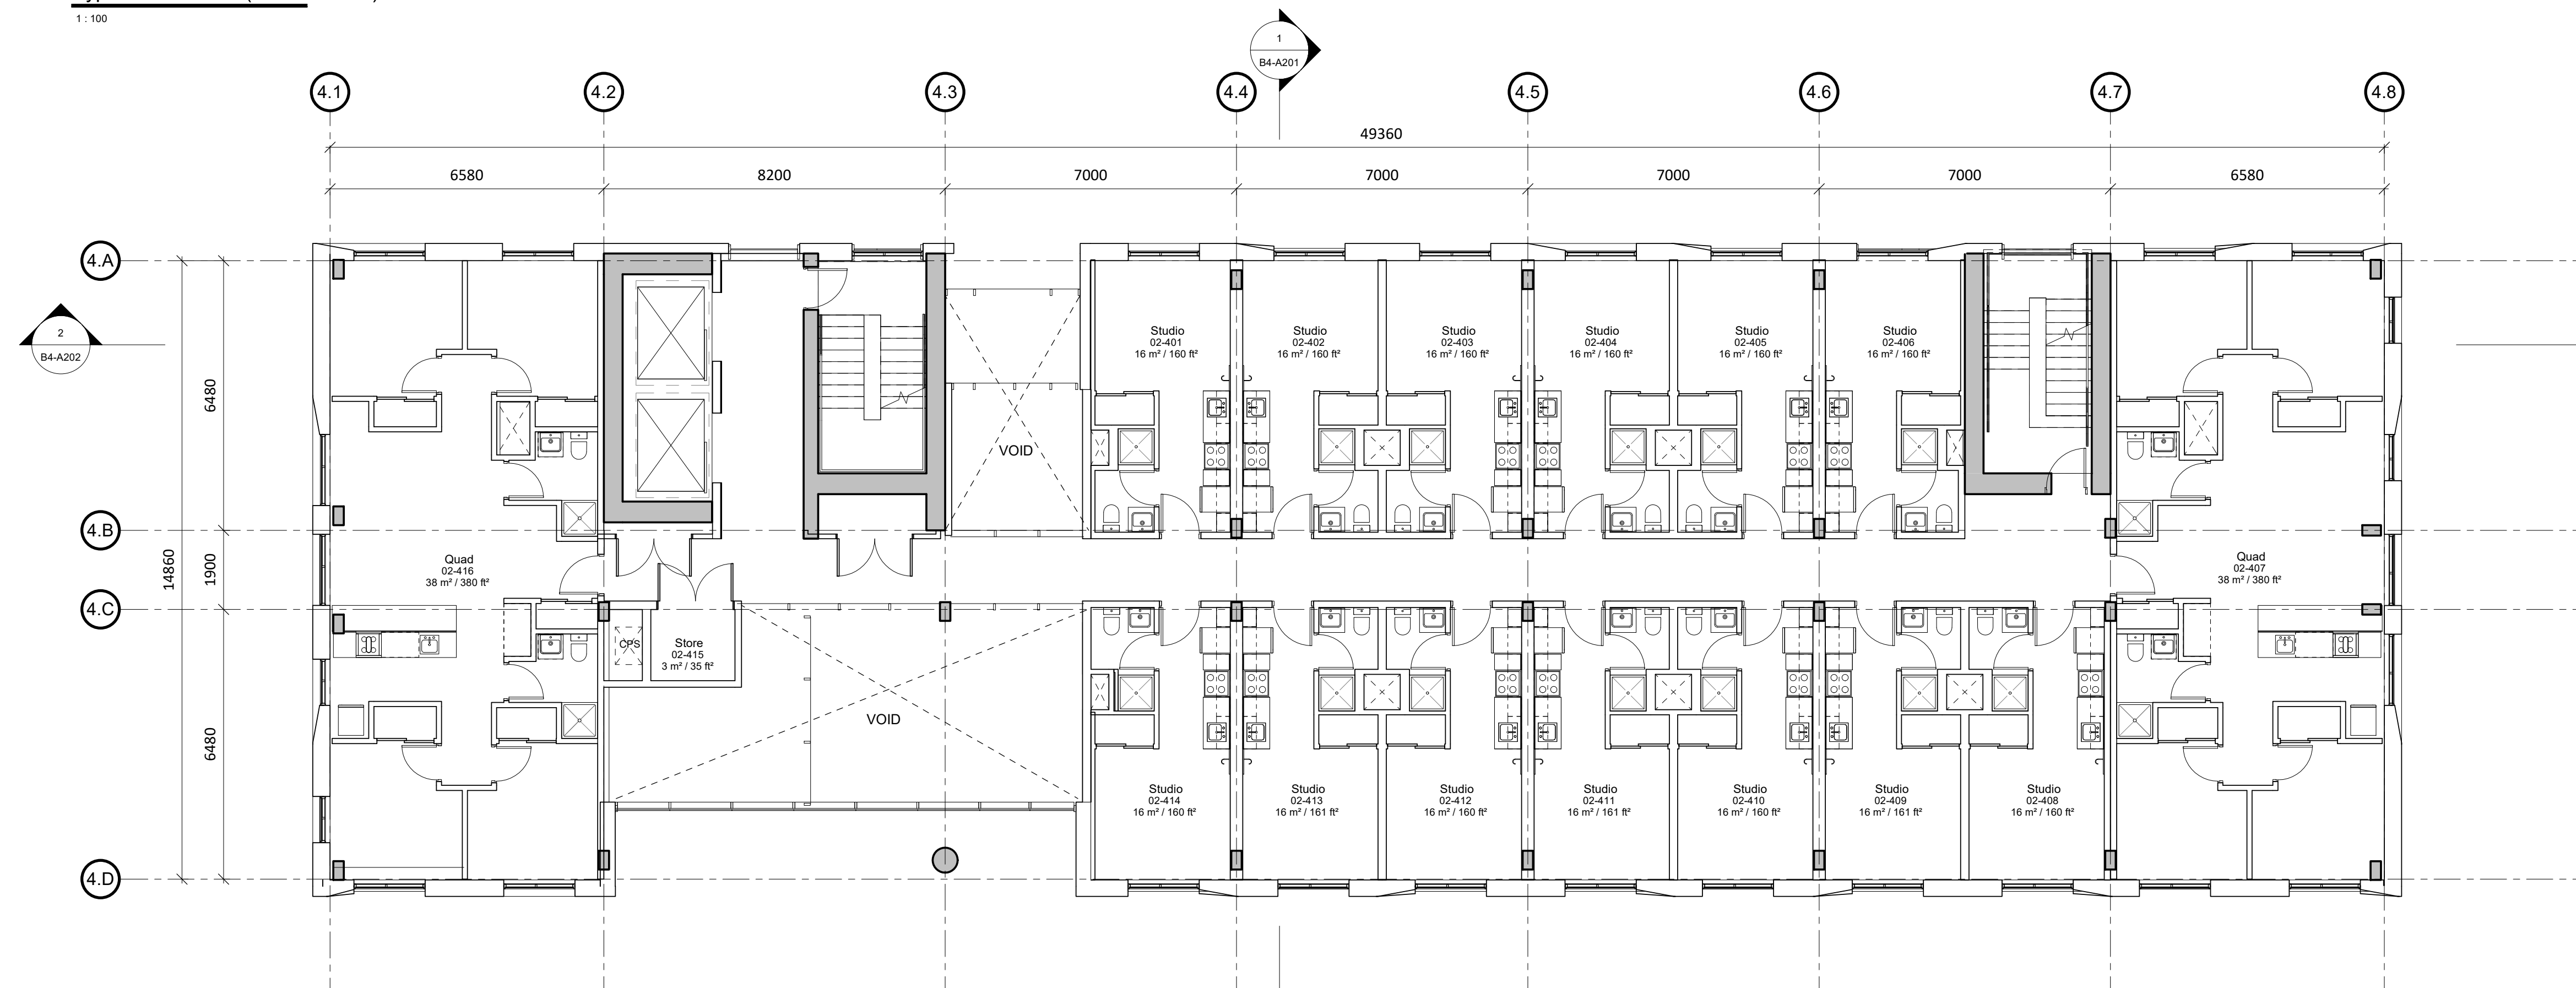

1 Floor Plan Level 02

1 : 100

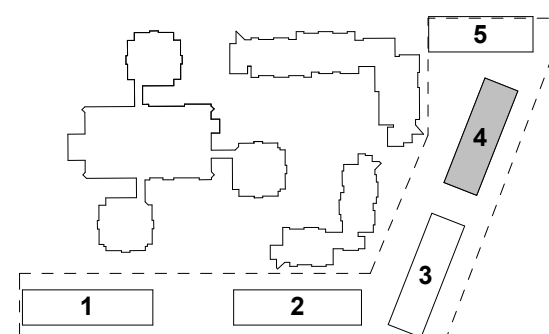

Description	Date
Issued for Development Permit	2019.01.08
P1 Issued for Pricing	2019.02.13
P2 Re-issued for Development Permit	2019.03.11
P3 Issued for Coordination	2019.03.13
P4 Issued for Coordination	2019.04.12
P5 Issued for Design Development	2019.04.18
P6 Issued for Coordination	2019.05.07
P7 Issued for Coordination	2019.05.21
P8 Issued for Development Permit Resubmission	2019.05.23

HOTSON Ryder

HOTSON Architecture Inc.
215 - 35 West 5th Avenue
Vancouver, BC V6Y 1H4
www.hotson.ca
info@hotson.ca



Ryder Architecture (Canada) Inc.
003-1290 Homer Street
Vancouver BC V6B 2Y5
www.ryderarchitecture.ca
info@ryderarchitecture.ca

Project
UBC Properties Trust
Pacific Residence
5965 Student Union Boulevard
University of British Columbia
Vancouver, BC


Drawn by	Checked by	Status
Author	Checker	
Project ID	Project No.	Scale @ 22x34
UBCPR	3361-00	1 : 100

Drawing
Floor Plan Level 02 and
03-07

Drawing No. Version
B4-A102 P8

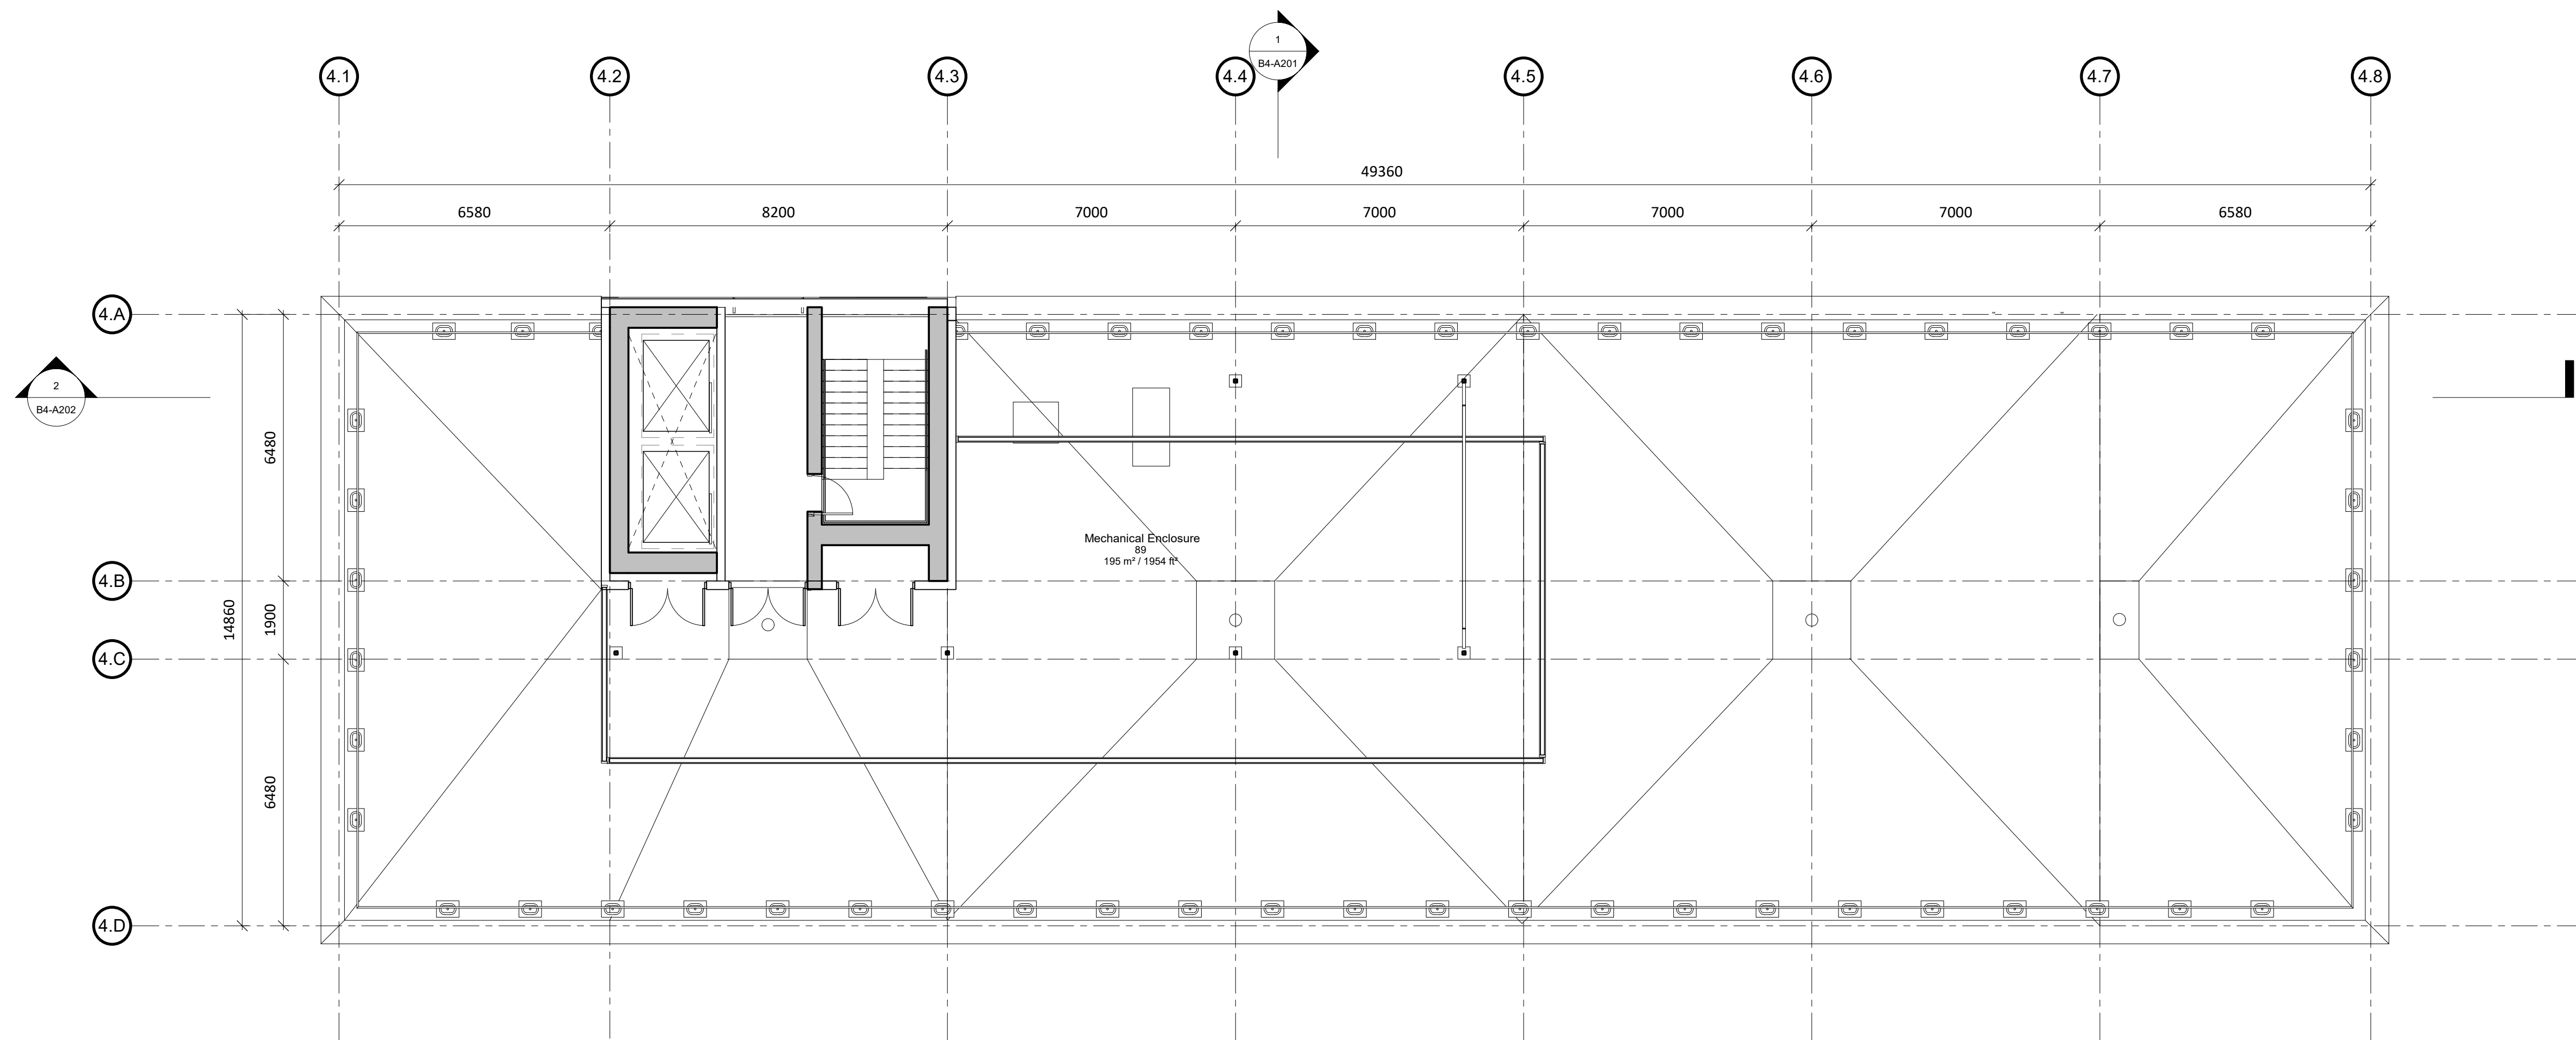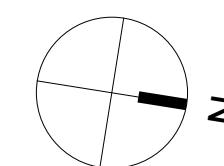

1 Floor Plan - Roof
1:100

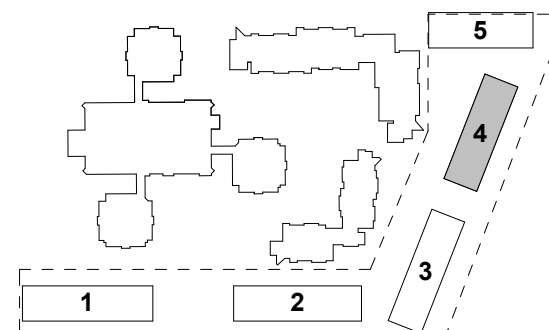

Description	Date
Issued for Development Permit	2019.01.08
P1 Issued for Pricing	2019.02.13
P2 Re-issued for Development Permit	2019.03.11
P3 Issued for Coordination	2019.03.13
P4 Issued for Coordination	2019.04.12
P5 Issued for Design Development	2019.04.18
P6 Issued for Coordination	2019.05.07
P7 Issued for Coordination	2019.05.21
P8 Issued for Development Permit Resubmission	2019.05.23

HOTSON Ryder




HOTSON Architecture Inc.
215 - 35 West 5th Avenue
Vancouver, BC V6Y 1H4
www.hotson.ca
info@hotson.ca

Ryder Architecture (Canada) Inc.
003-1290 Homer Street
Vancouver BC V6B 2Y5
www.ryderarchitecture.ca
info@ryderarchitecture.ca

Project
UBC Properties Trust
Pacific Residence
5965 Student Union Boulevard
University of British Columbia
Vancouver, BC

Drawn by	Checked by	Status
Author	Checker	
Project ID	Project No.	Scale @ 22x34
UBCPR	3361-00	1 : 100

Drawing
Roof Plan

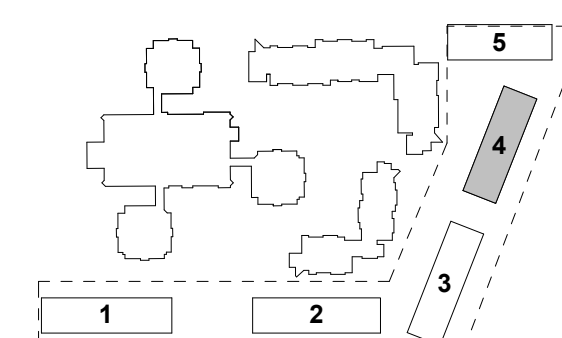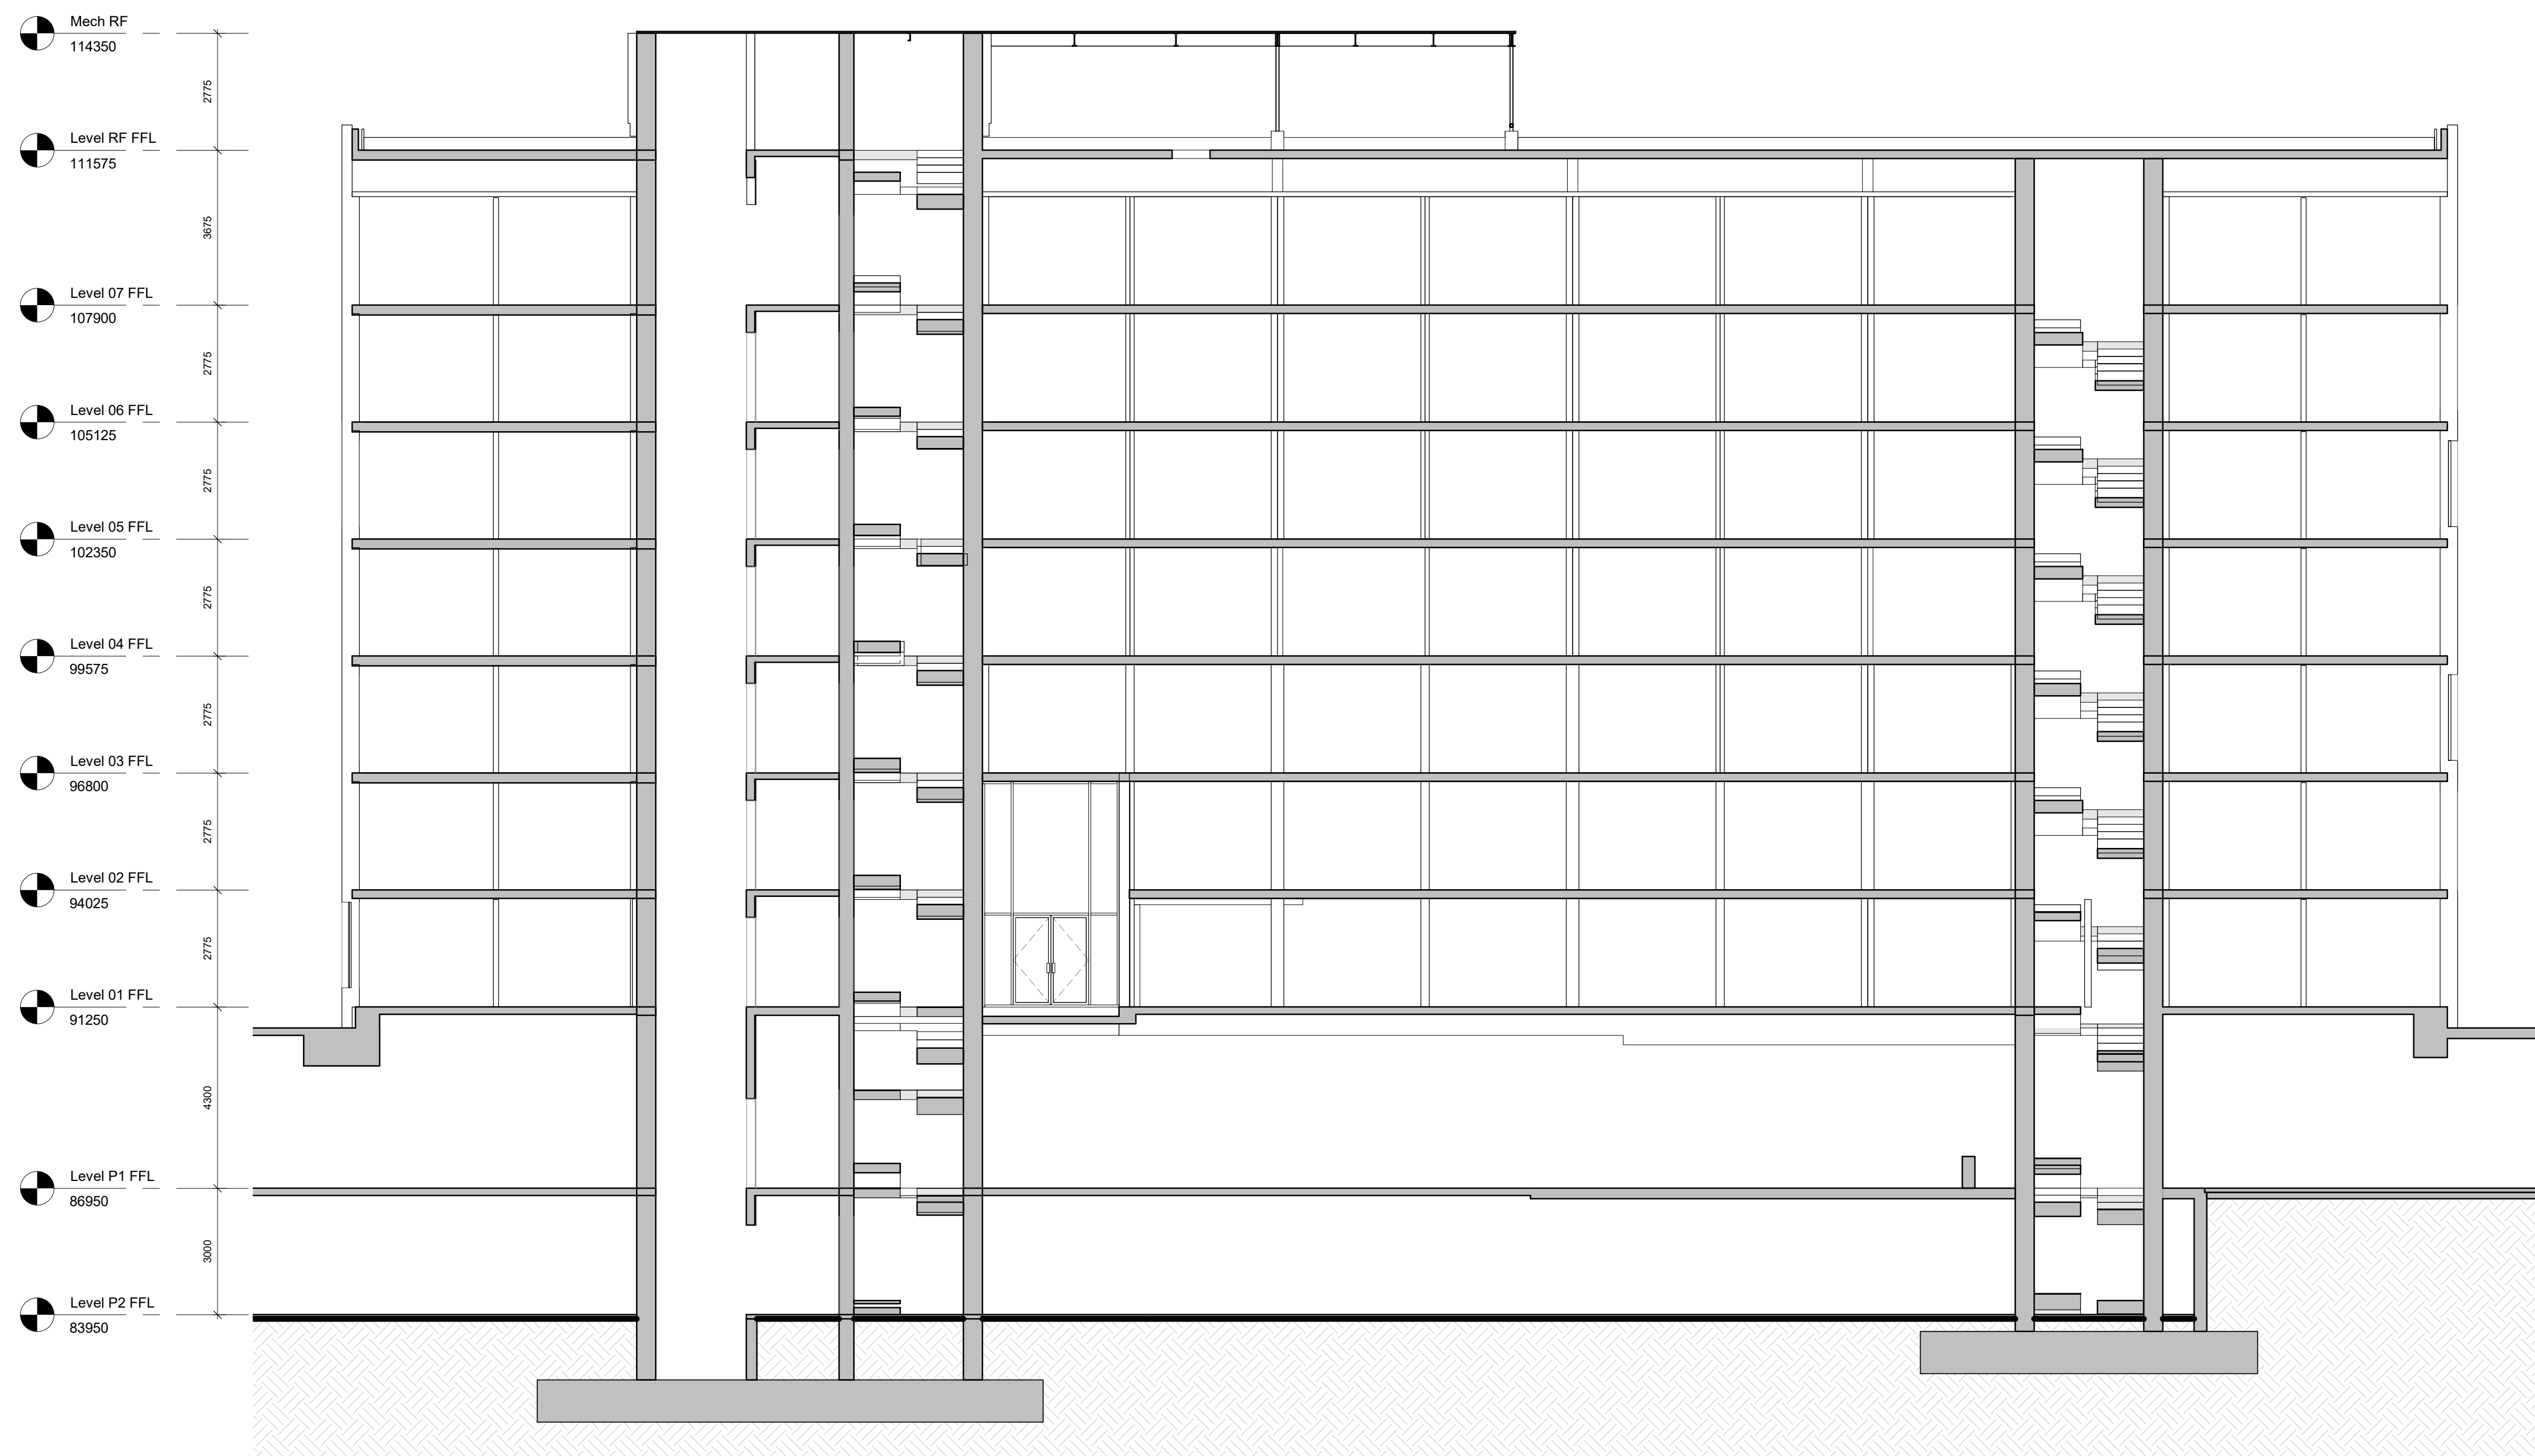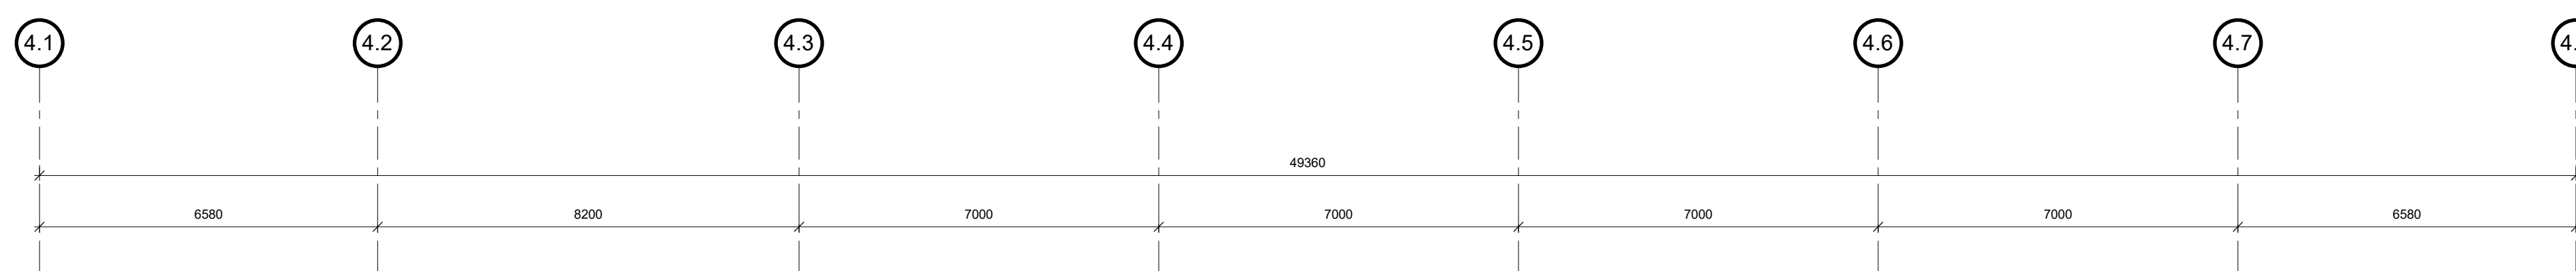

Description	Date
Issued for Development Permit	2019.01.08
P1 Issued for Tender #2	2019.01.21
P2 Issued for Pricing	2019.02.13
P3 Re-issued for Development Permit	2019.03.11
P4 Issued for Coordination	2019.03.13
P5 Issued for Design Development	2019.04.18
P6 Issue for Tender Package 3	2019.05.13
P7 Issued for Coordination	2019.05.21
P8 Issued for Development Permit Resubmission	2019.05.23

HOTSON Ryder

HOTSON Architecture Inc.
215 - 35 West 5th Avenue
Vancouver, BC V6Y 1H4
info@hotion.ca

Ryder Architecture (Canada) Inc.
003-1290 Homer Street
Vancouver BC V6B 2Y5
www.ryderarchitecture.ca
info@ryderarchitecture.ca

Project
UBC Properties Trust
Pacific Residence
5965 Student Union Boulevard
University of British Columbia
Vancouver, BC

Drawn by	Checked by	Status
OS, RS, SC	AJ	Tender
Project ID	Project No.	Scale @ 22x34
UBCPR	3361-00	1 : 100

Drawing
Section 02

Drawing No. Version
B4-A202 P8


2 Section 02

1 : 100

All drawings and related documents are the property of Ryder Architecture (Canada) Inc. and may not be reproduced in whole or in part without written permission. Drawings are based upon site information supplied by third parties and accuracy cannot be guaranteed. Do not scale this drawing. Do not use this drawing to calculate areas. Dimensions to be verified by the Contractor and such dimensions to be solely their responsibility. Work must comply with the relevant Building Codes, By-Laws and related documents. Drawing errors and omissions must be reported immediately to the Architect of Record.


Legend

- 01 Masonry
- 02 Metal Panel
- 03 Curtain Wall
- 04 Punched Window
- 05 Concrete
- 06 Perforated Metal Guardrail

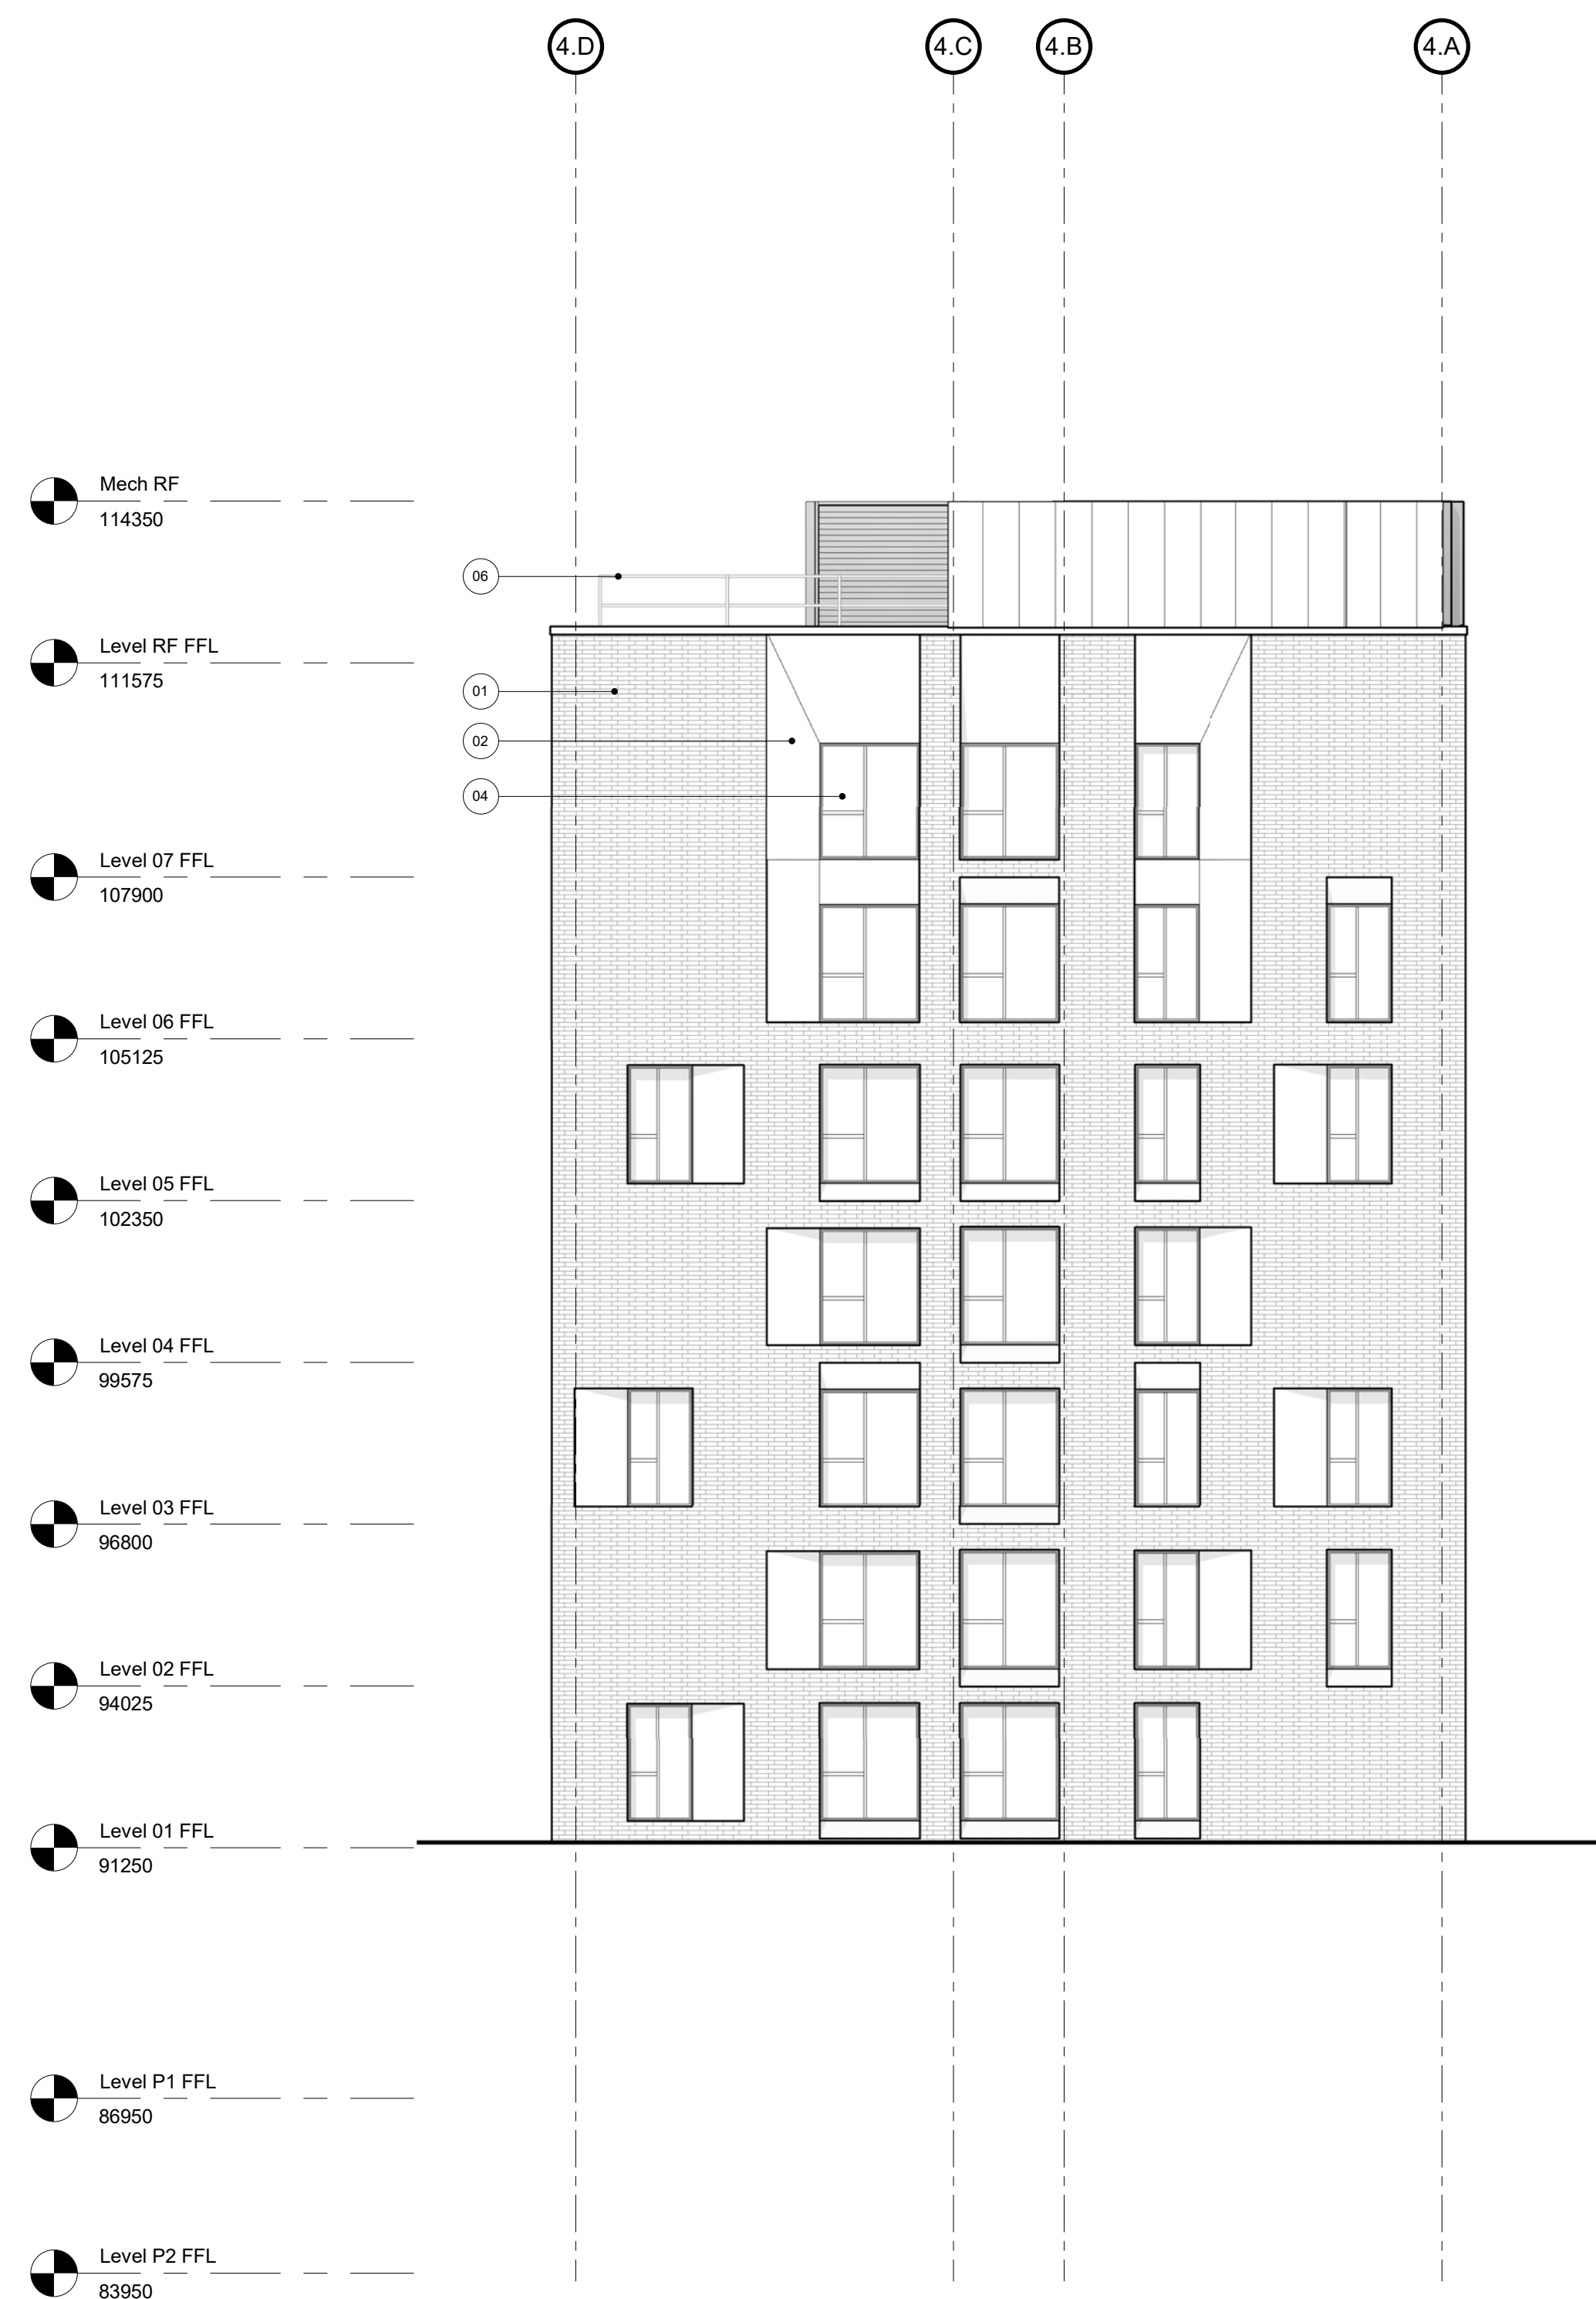


1 Elevation B4 - North

1 : 100

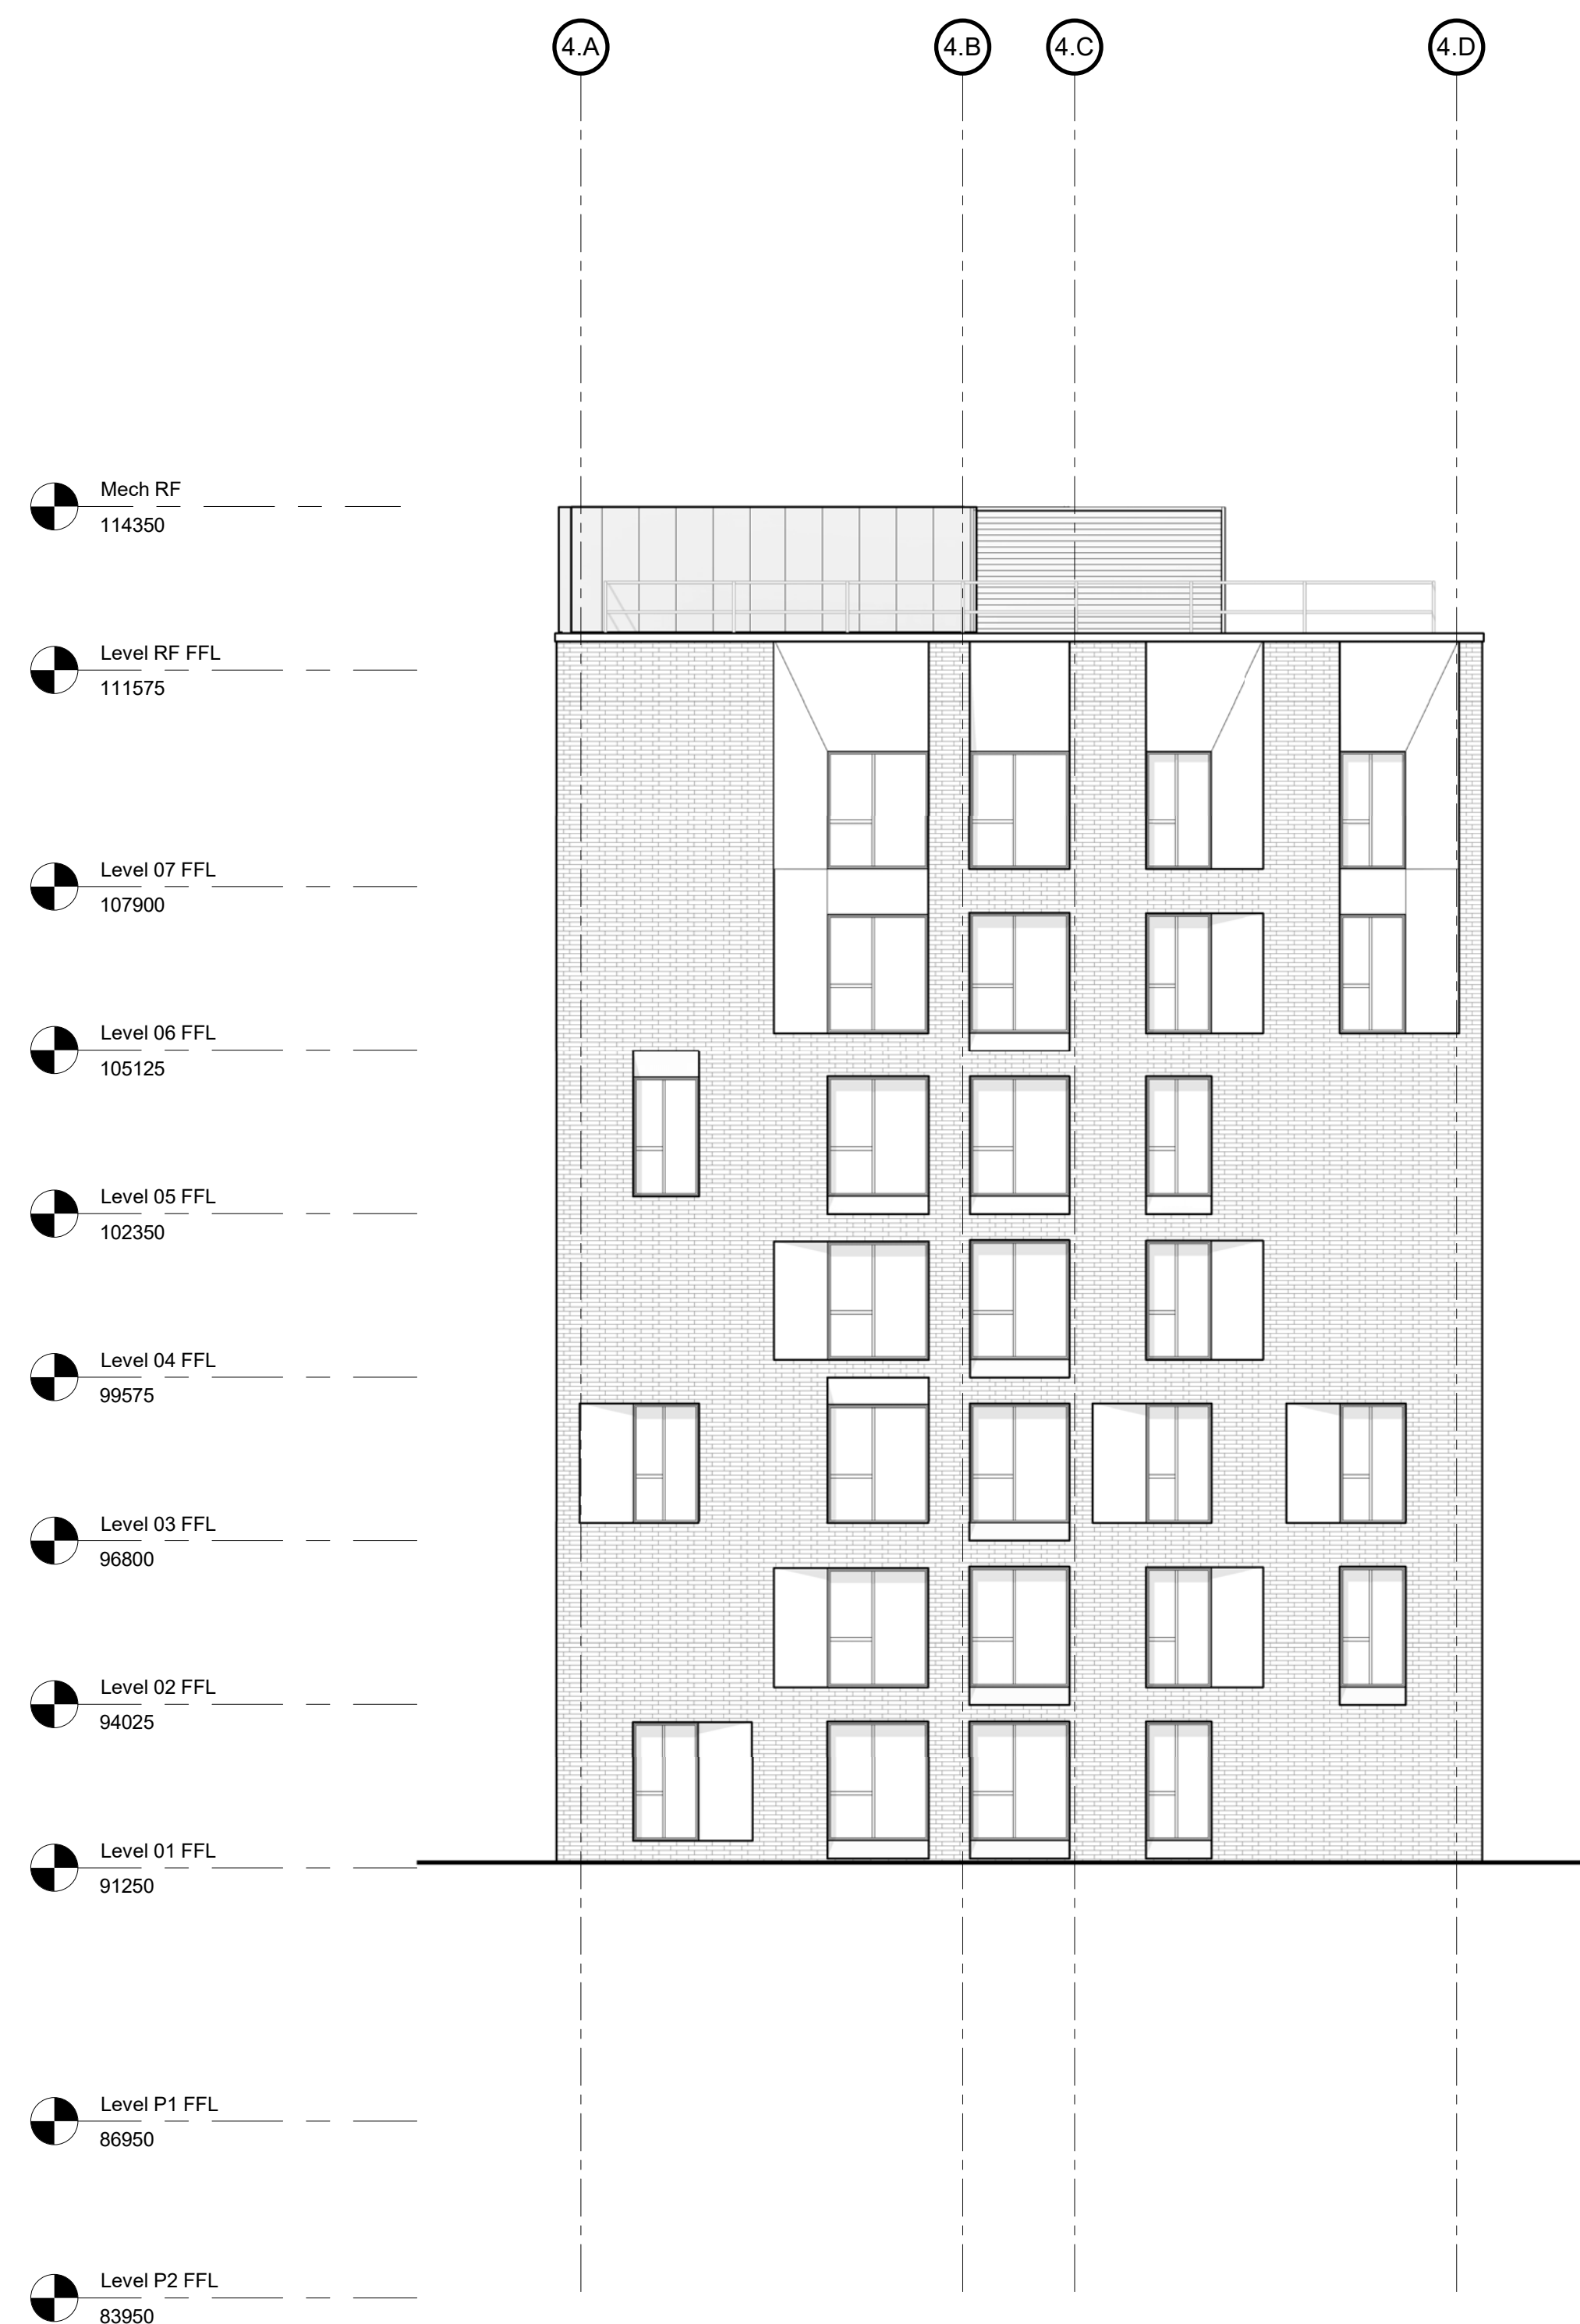

2 Elevation B4 - South

1 : 100

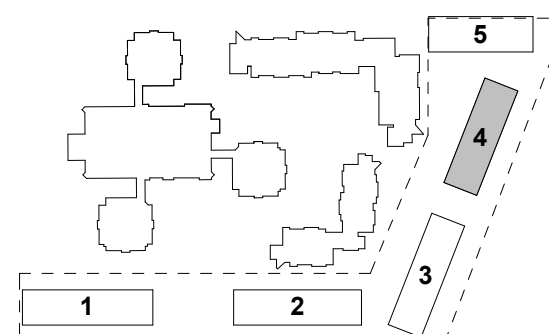

Description	Date
Issued for Development Permit	2019.01.08
P1 Issued for Pricing	2019.02.13
P2 Re-issued for Development Permit	2019.03.11
P3 Issued for Coordination	2019.03.13
P4 Issued for Design Development	2019.04.18
P5 Issued for Development Permit Resubmission	2019.05.23

HOTSON Ryder

HOTSON Architecture Inc.
215 - 35 West 5th Avenue
Vancouver, BC V6Y 1H4
www.hotson.ca
info@hotson.ca

Ryder Architecture (Canada) Inc.
003-1290 Homer Street
Vancouver BC V6B 2Y5
www.ryderarchitecture.ca
info@ryderarchitecture.ca

Project
UBC Properties Trust
Pacific Residence
5965 Student Union Boulevard
University of British Columbia
Vancouver, BC

Drawn by	Checked by	Status
SCL	AJA	Coordination
Project ID	Project No.	Scale @ 22x34
UBCPR	3361-00	1 : 100

Drawing
North and South Elevation

Drawing No. Version
B4-A301 P5


All drawings and related documents are the property of Ryder Architecture (Canada) Inc. and may not be reproduced in whole or in part without written permission. Drawings are based upon site information supplied by third parties and accuracy cannot be guaranteed. Do not scale this drawing. Do not use this drawing to calculate areas. Dimensions to be verified by the Contractor and such dimensions to be solely their responsibility. Work must comply with the relevant Building Codes, By-Laws and related documents. Drawing errors and omissions must be reported immediately to the Architect of Record.

Legend

- 01 Masonry
- 02 Metal Panel
- 03 Curtain Wall
- 04 Punched Window
- 05 Concrete
- 06 Perforated Metal Guardrail



- Mech RF
114350
- Level RF FFL
111575
- Level 07 FFL
107900
- Level 06 FFL
105125
- Level 05 FFL
102350
- Level 04 FFL
99575
- Level 03 FFL
96800
- Level 02 FFL
94025
- Level 01 FFL
91250
- Level P1 FFL
86950
- Level P2 FFL
83950

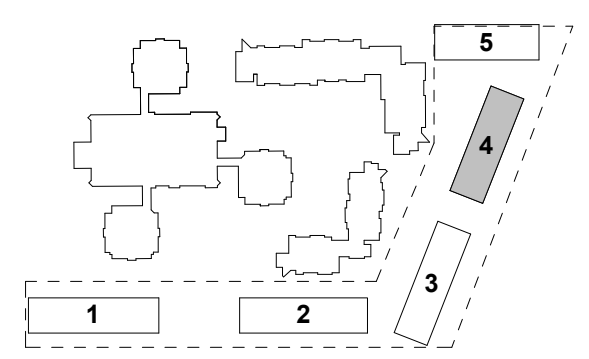

Description	Date
Issued for Development Permit	2019.01.08
P1 Issued for Pricing	2019.02.13
P2 Re-issued for Development Permit	2019.03.11
P3 Issued for Coordination	2019.03.13
P4 Issued for Design Development	2019.04.18
P5 Issued for Development Permit Resubmission	2019.05.23

HOTSON Ryder

HOTSON Architecture Inc.
215 - 35 West 5th Avenue
Vancouver, BC V6Y 1H4
www.hotson.ca
info@hotson.ca

Ryder Architecture (Canada) Inc.
003-1290 Homer Street
Vancouver BC V6B 2Y5
www.ryderarchitecture.ca
info@ryderarchitecture.ca

Project
UBC Properties Trust
Pacific Residence
5965 Student Union Boulevard
University of British Columbia
Vancouver, BC

Drawn by	Checked by	Status
SCL	AJA	Coordination
Project ID	Project No.	Scale @ 22x34
UBCPR	3361-00	1 : 100

Drawing
East Elevation


Drawing No. Version
B4-A302 P5

1 Elevation B4 - East
1 : 100

All drawings and related documents are the property of Ryder Architecture (Canada) Inc. and may not be reproduced in whole or in part without written permission. Drawings are based upon site information supplied by third parties and accuracy cannot be guaranteed. Do not scale this drawing. Do not use this drawing to calculate areas. Dimensions to be verified by the Contractor and such dimensions to be solely their responsibility. Work must comply with the relevant Building Codes, By-Laws and related documents. Drawing errors and omissions must be reported immediately to the Architect of Record.

Legend

- 01 Masonry
- 02 Metal Panel
- 03 Curtain Wall
- 04 Punched Window
- 05 Concrete
- 06 Perforated Metal Guardrail

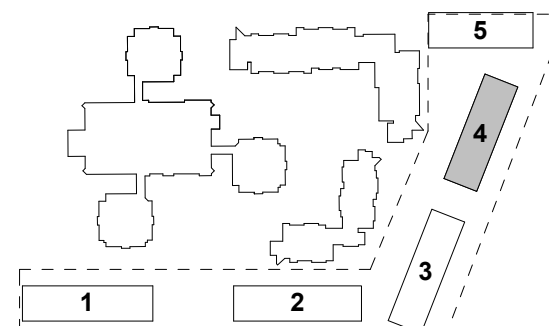

Description	Date
P1 Issued for Pricing	2019.02.13
P2 Issued for Development Permit	2019.03.11
P3 Issued for Coordination	2019.03.13
P4 Issued for Design Development	2019.04.18
P5 Issued for Development Permit Resubmission	2019.05.23

HOTSON Ryder

HOTSON Architecture Inc. 215 - 35 West 5th Avenue Vancouver, BC V6Y 1H4
 Ryder Architecture (Canada) Inc. 003-1290 Homer Street Vancouver BC V6B 2Y5

www.hotson.ca info@hotson.ca
 www.ryderarchitecture.ca info@ryderarchitecture.ca

1 Elevation B4 - West
 1 : 100




Project
 UBC Properties Trust
 Pacific Residence
 5965 Student Union Boulevard
 University of British Columbia
 Vancouver, BC

Drawn by	Checked by	Status
SCL	AJA	Coordination

Project ID	Project No.	Scale @
UBCPR	3361-00	22x34 1 : 100

Drawing
 West Elevation

All drawings and related documents are the property of Ryder Architecture (Canada) Inc. and may not be reproduced in whole or in part without written permission. Drawings are based upon site information supplied by third parties and accuracy cannot be guaranteed. Do not scale this drawing. Do not use this drawing to calculate areas. Dimensions to be verified by the Contractor and such dimensions to be solely their responsibility. Work must comply with the relevant Building Codes, By-Laws and related documents. Drawing errors and omissions must be reported immediately to the Architect of Record.

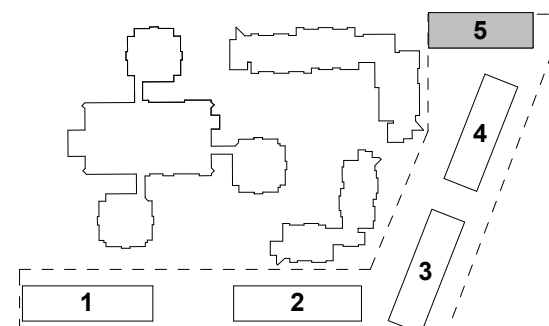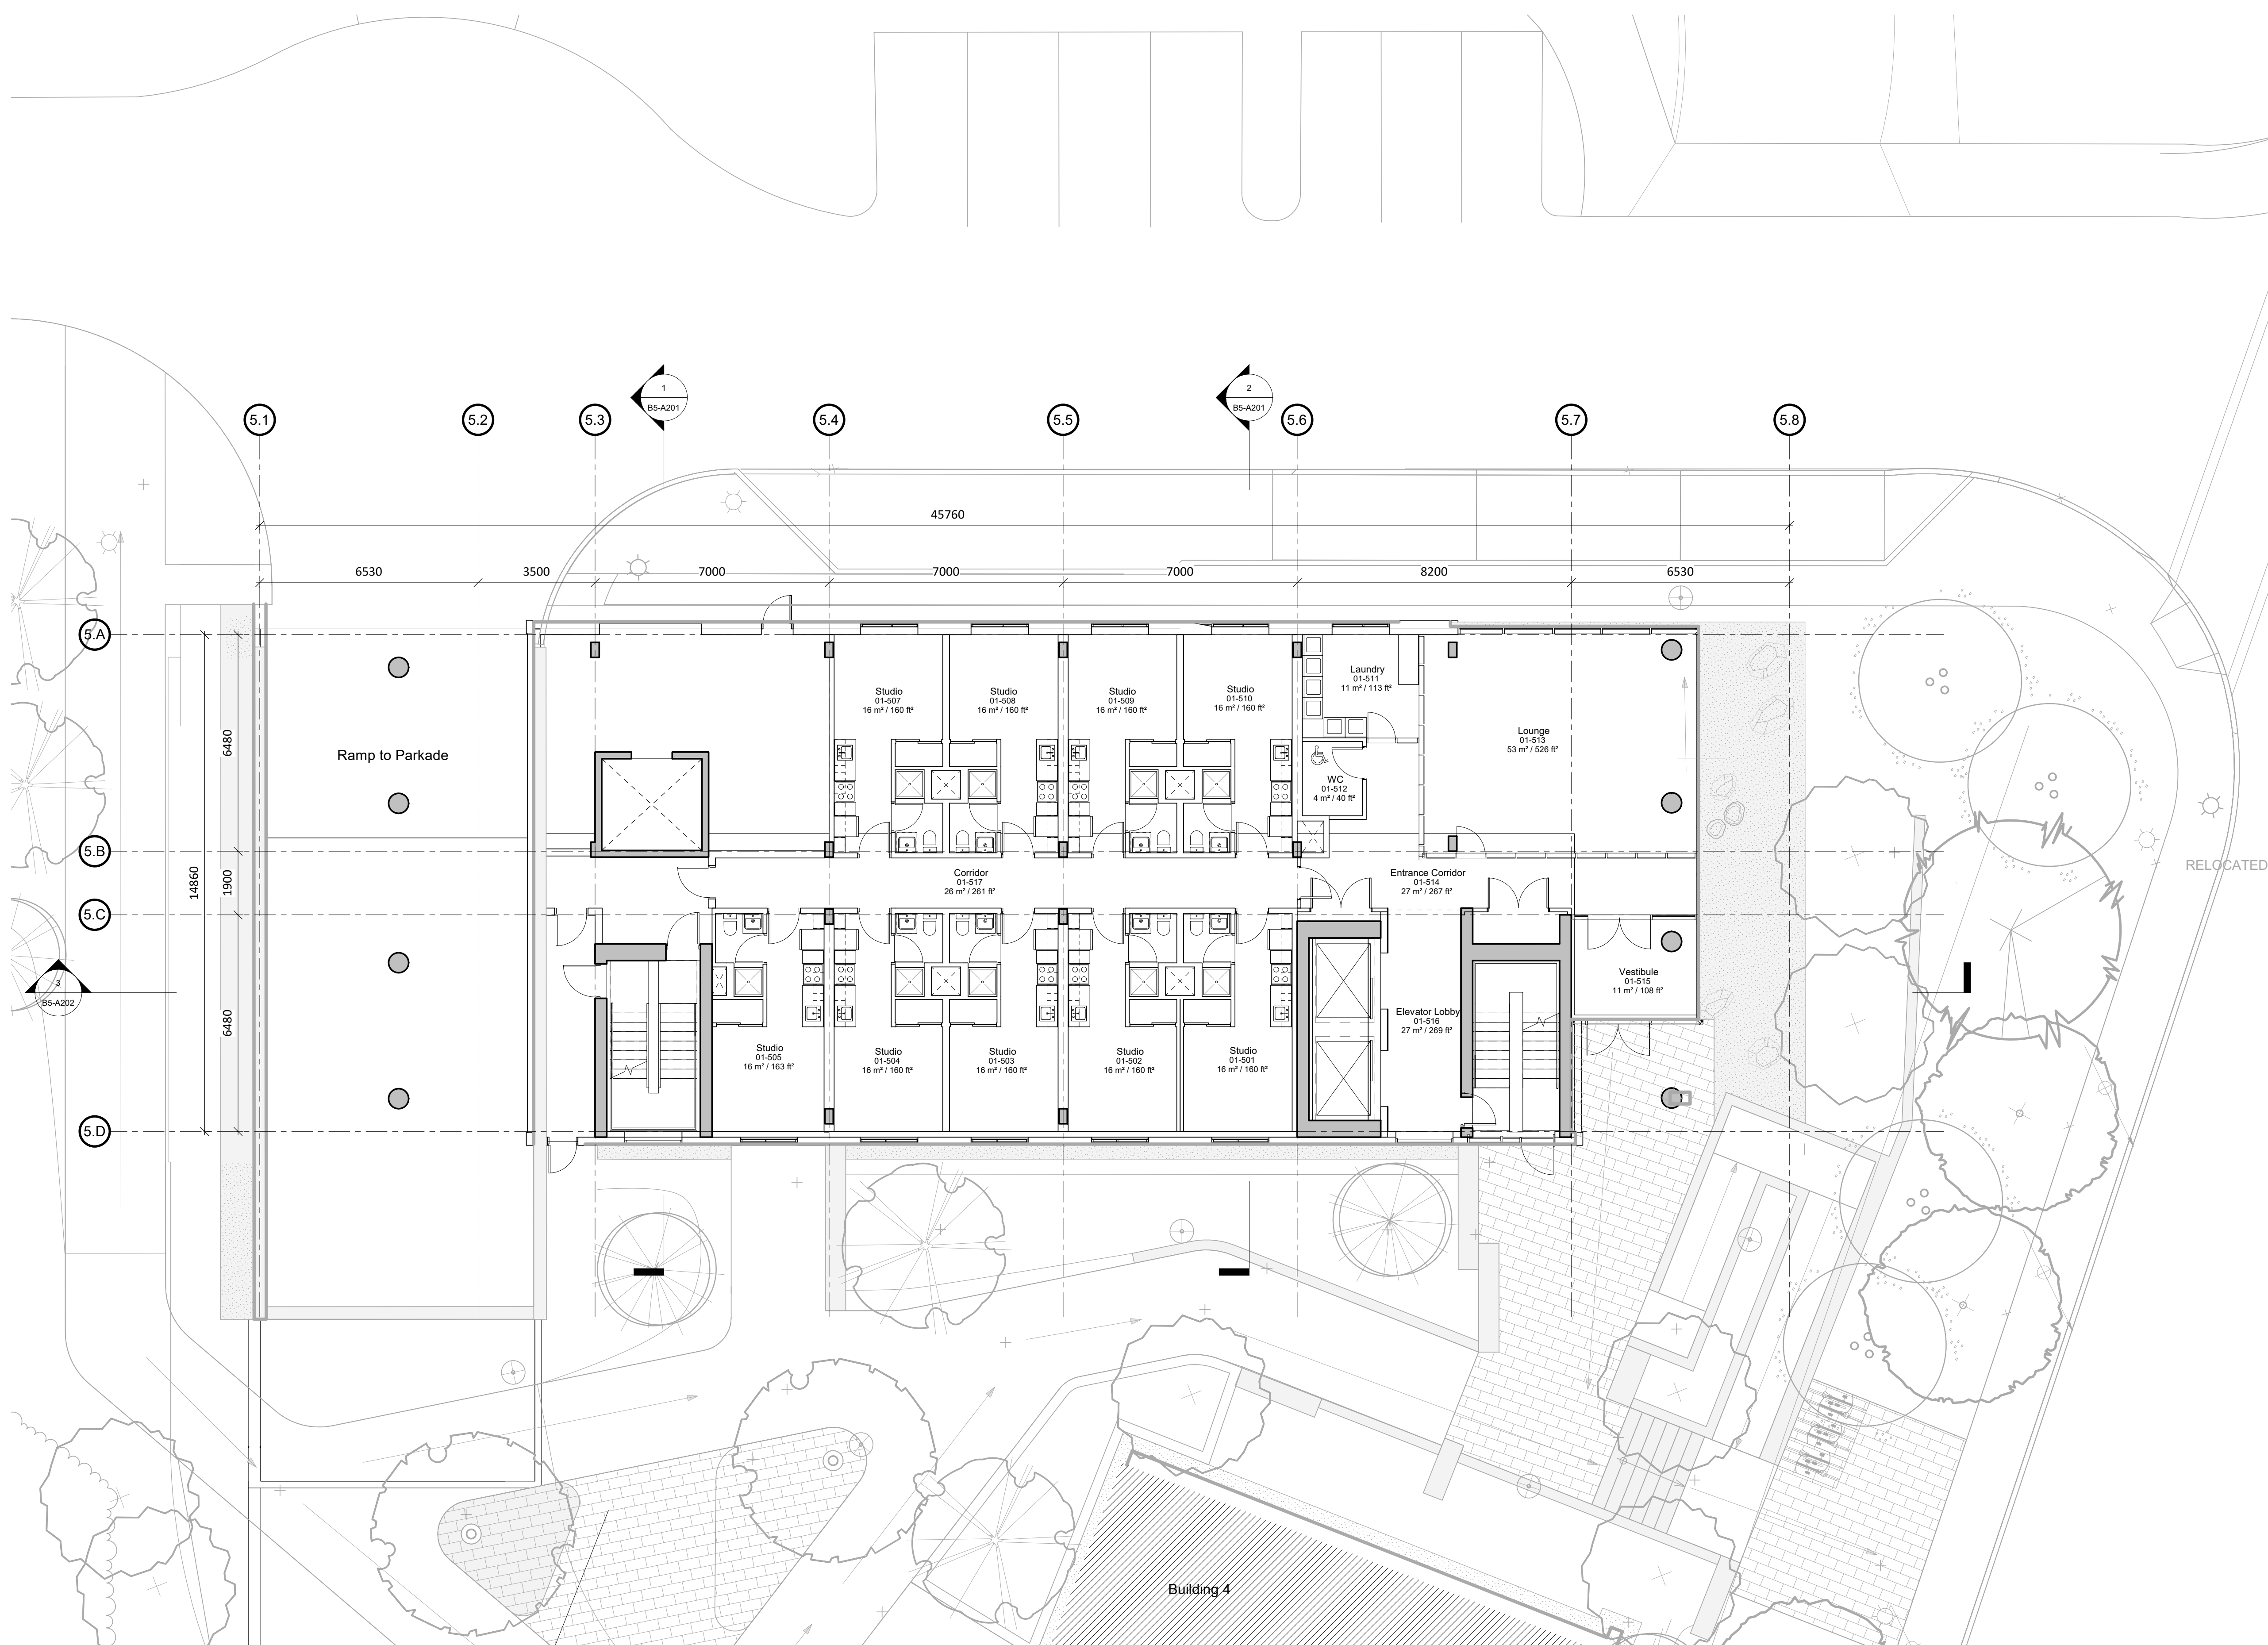
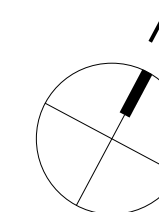


Description	Date
Issued for Development Permit	2019.01.08
P1 Issued for Pricing	2019.02.13
P2 Re-issued for Development Permit	2019.03.11
P3 Issued for Coordination	2019.03.13
P4 Issued for Coordination	2019.04.12
P5 Issued for Design Development	2019.04.18
P6 Issued for Coordination	2019.05.07
P7 Issue for Coordination	2013.05.21
P8 Issued for Development Permit Resubmission	2019.05.23


HOTSON Ryder
HOTSON Architecture Inc. 215 - 35 West 5th Avenue Vancouver, BC V6Y 1H4
Ryder Architecture (Canada) Inc. 003-1290 Homer Street Vancouver BC V6B 2Y5
www.hotson.ca info@hotson.ca
www.ryderarchitecture.ca info@ryderarchitecture.ca

Project UBC Properties Trust Pacific Residence 5965 Student Union Boulevard University of British Columbia Vancouver, BC		
Drawn by	Checked by	Status
SCL	AJA	Coordination
Project ID	Project No.	Scale @ 22x34
UBCPR	3361-00	1 : 100


Drawing No. **B5-A101**
Version **P8**

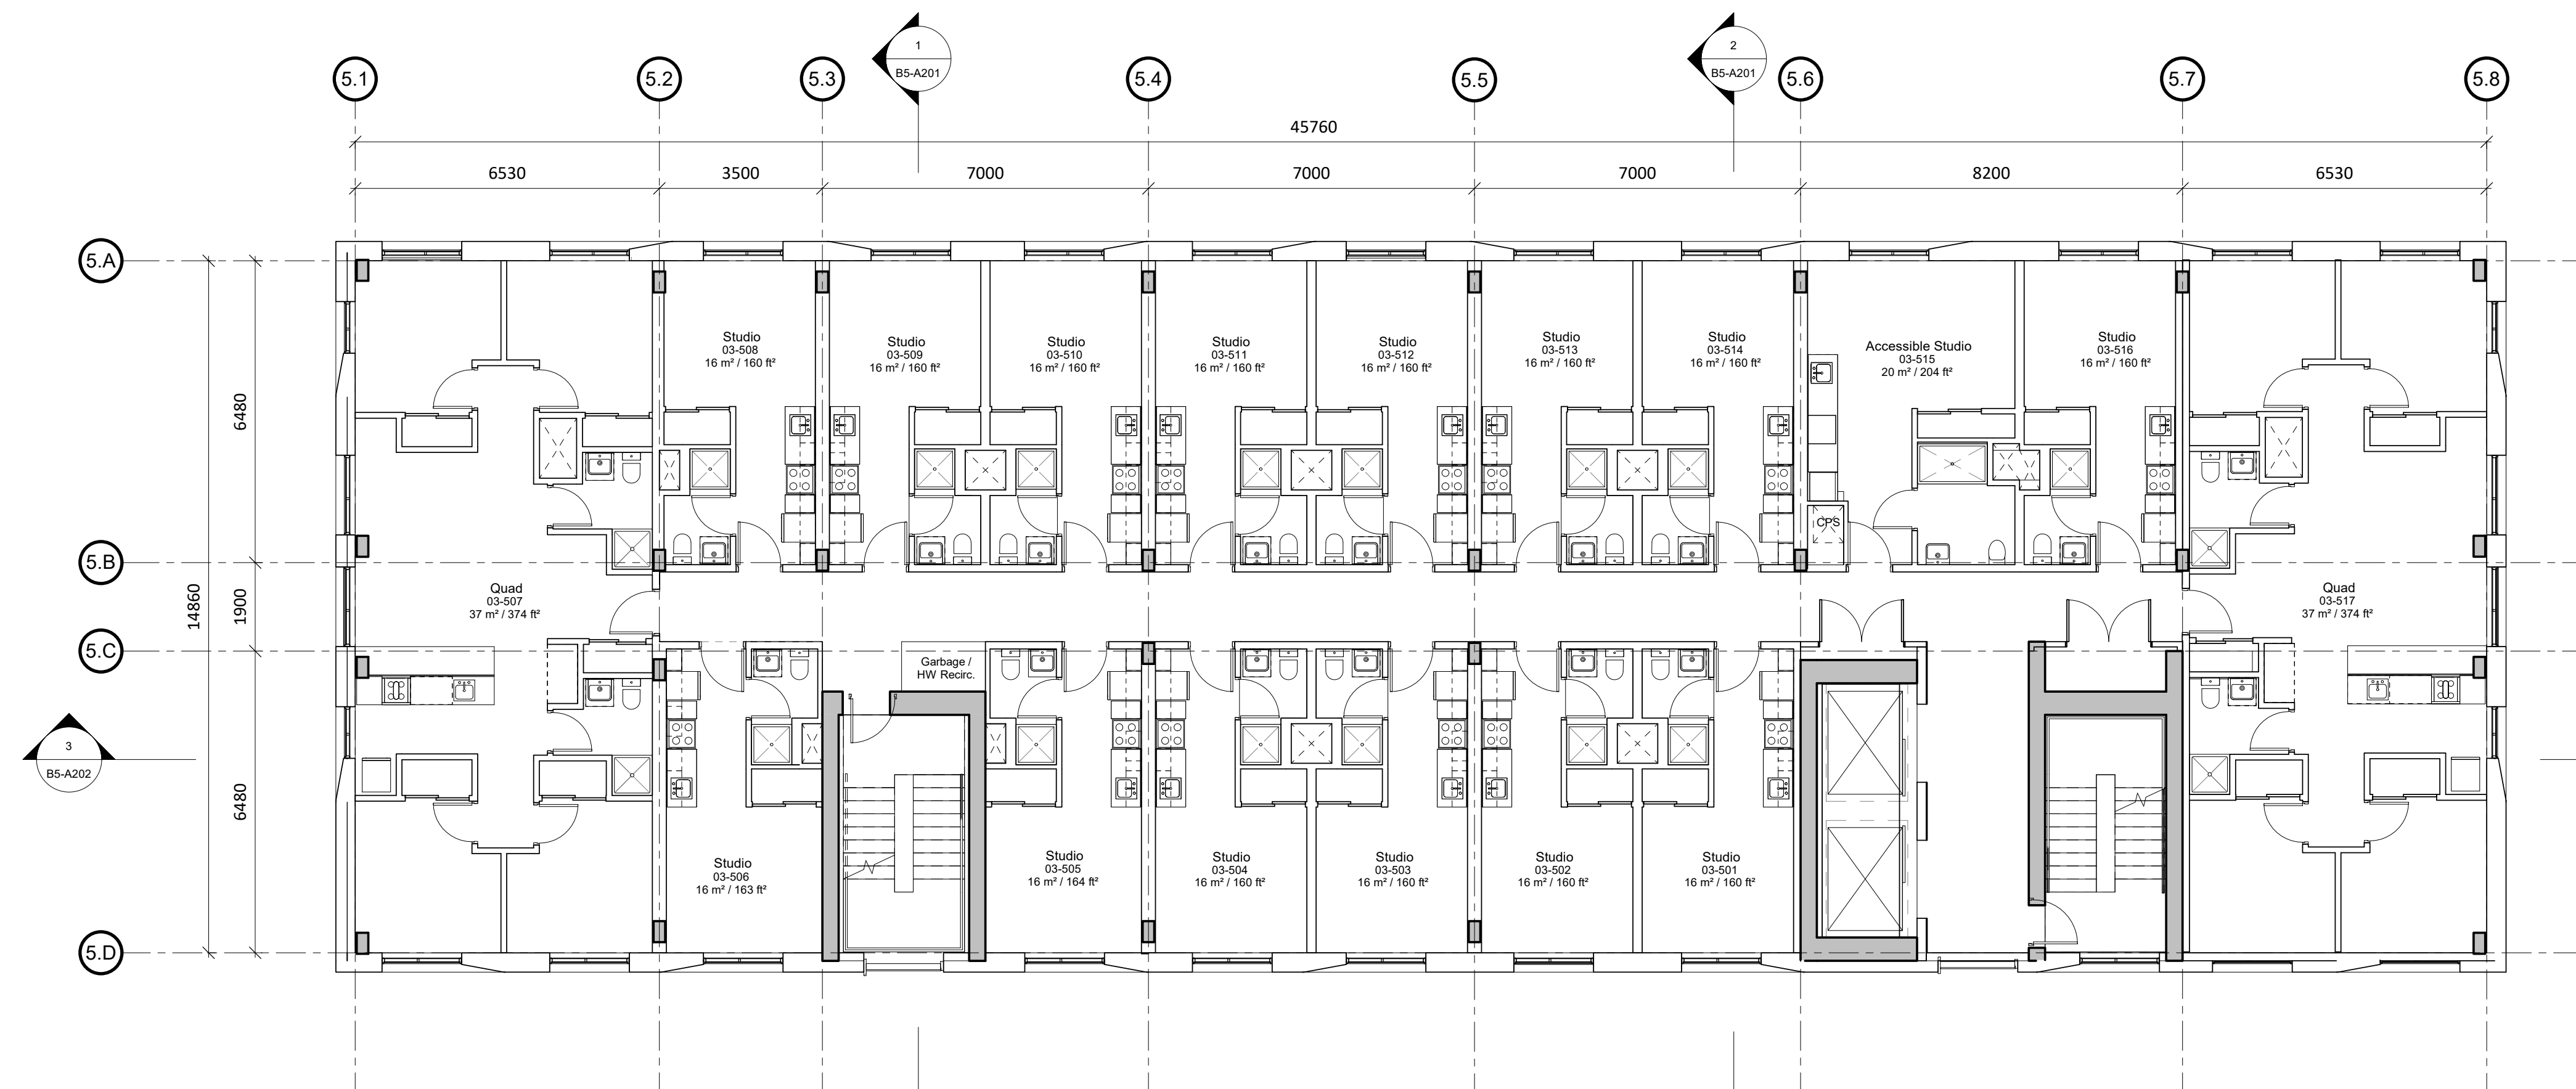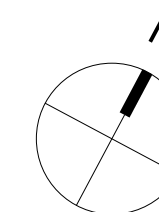

1 Floor Plan Level 03 - 07
1:100

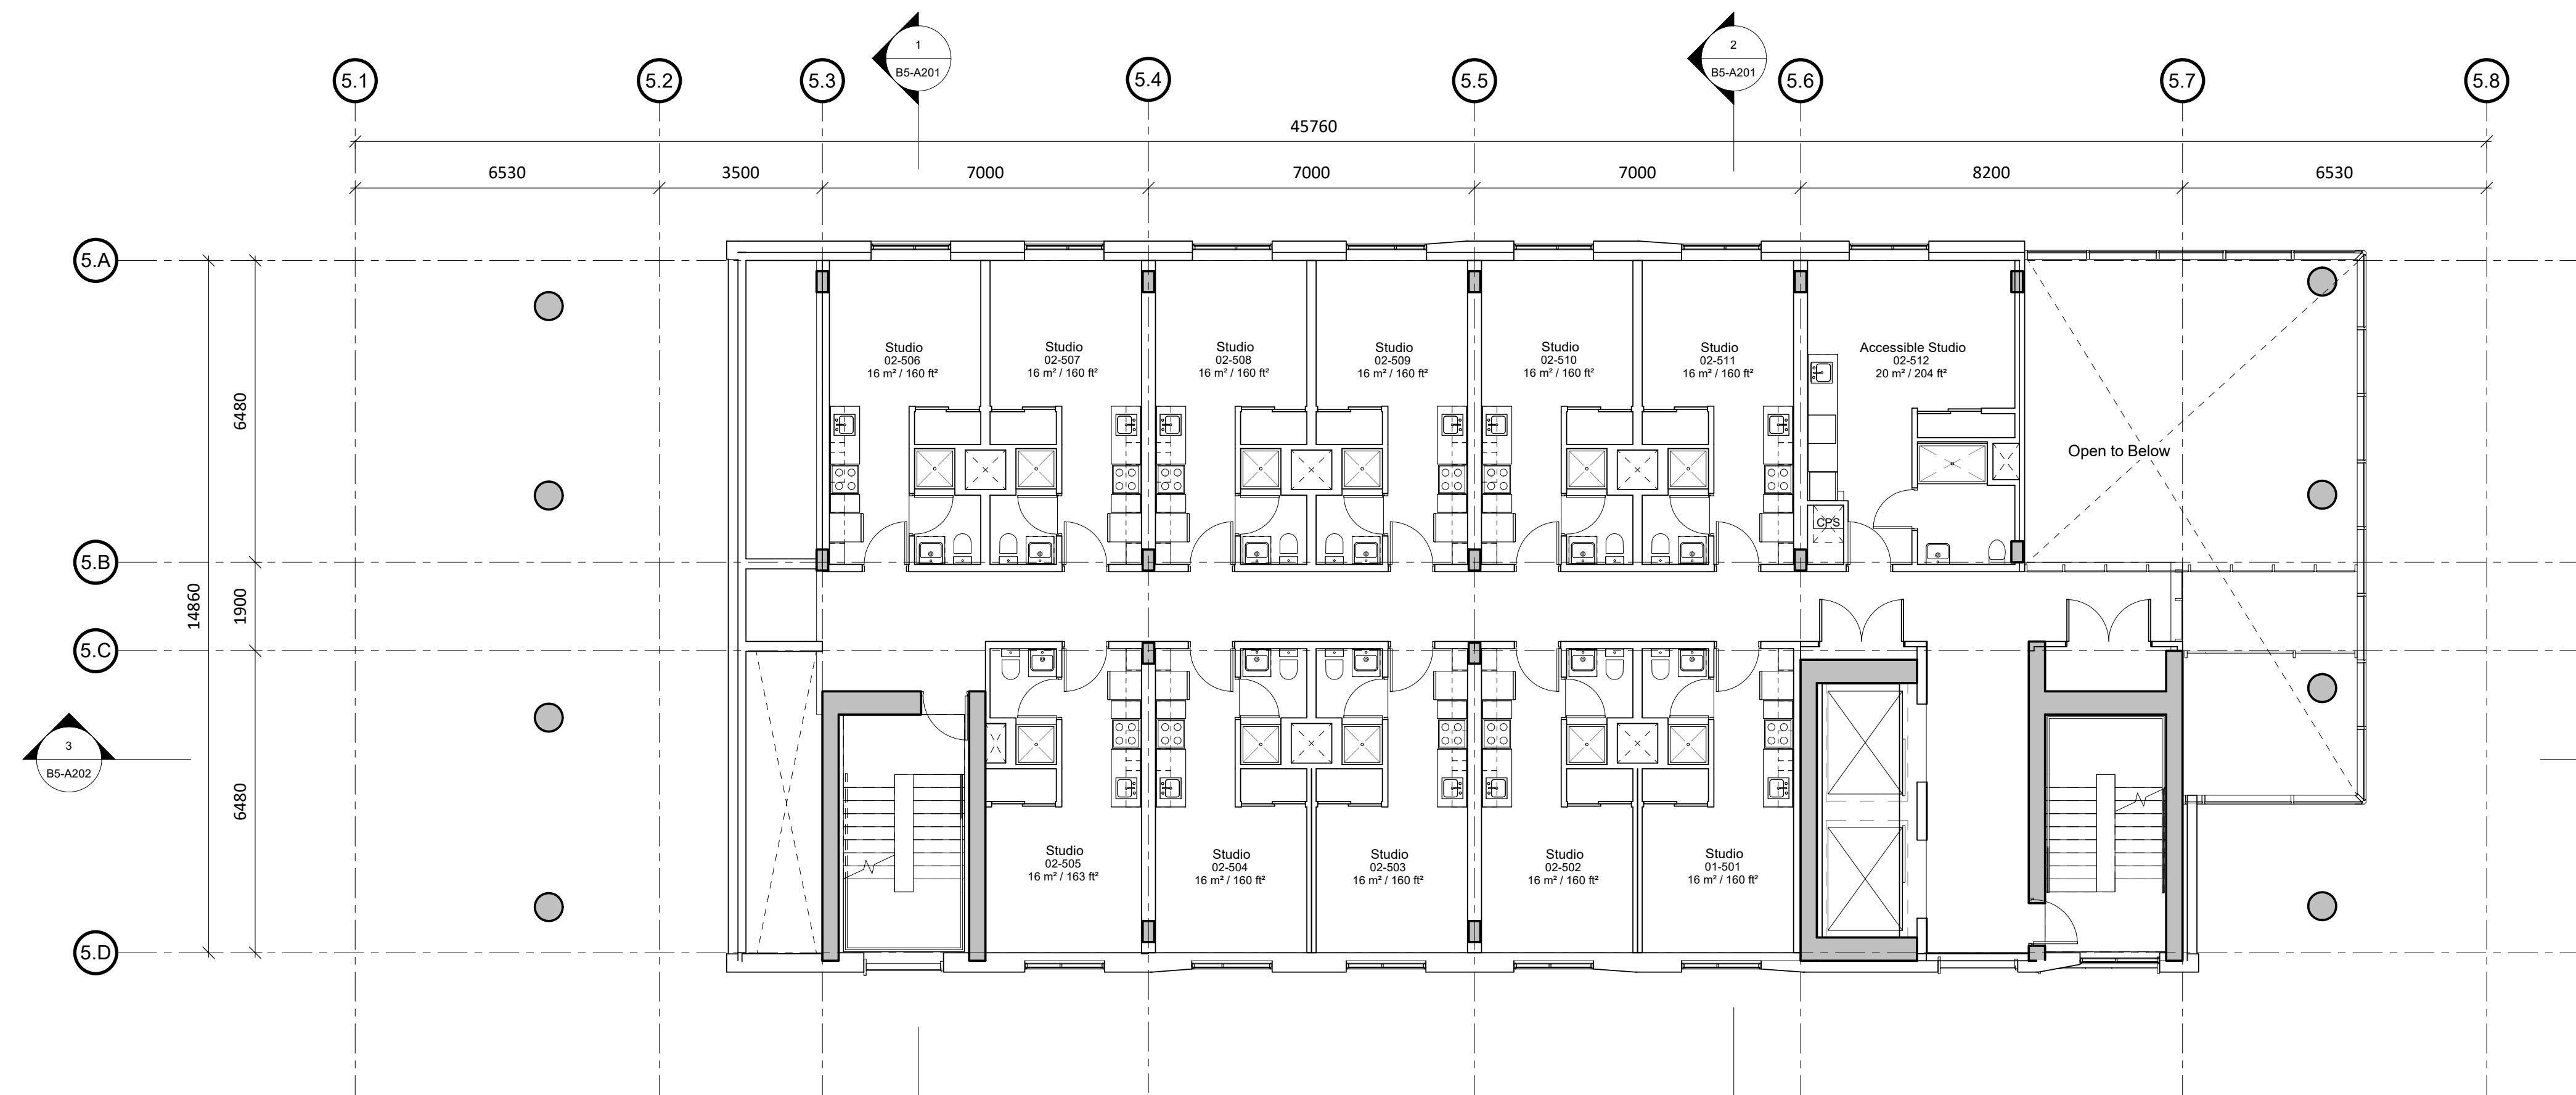

2 Floor Plan Level 02
1:100

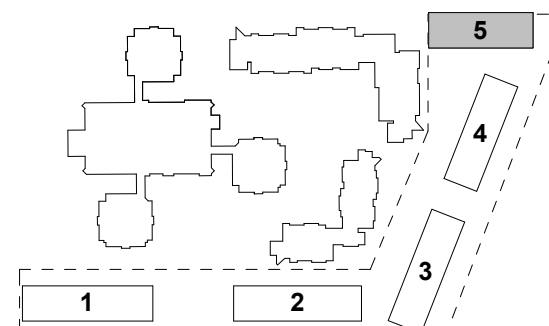

Description	Date
Issued for Development Permit	2019.01.08
P1 Issued for Pricing	2019.02.13
P2 Re-issued for Development Permit	2019.03.11
P3 Issued for Coordination	2019.03.13
P4 Issued for Coordination	2019.04.12
P5 Issued for Design Development	2019.04.18
P6 Issued for Coordination	2019.05.07
P7 Issue for Coordination	2019.05.21
P8 Issued for Development Permit Resubmission	2019.05.23




HOTSON Ryder
 HOTSON Architecture Inc. 215 - 35 West 5th Avenue Vancouver, BC V6Y 1H4
 Ryder Architecture (Canada) Inc. 003-1290 Homer Street Vancouver BC V6B 2Y5
 www.hotson.ca info@hotson.ca
 www.ryderarchitecture.ca info@ryderarchitecture.ca

Project
UBC Properties Trust
Pacific Residence
 5965 Student Union Boulevard
 University of British Columbia
 Vancouver, BC

Drawn by	Checked by	Status
SCL	AJA	Coordination
Project ID	Project No.	Scale
UBCPR	3361-00	1 : 100

Drawing
Floor Plan Level 02 and 03-07

All drawings and related documents are the property of Ryder Architecture (Canada) Inc. and may not be reproduced in whole or in part without written permission. Drawings are based upon site information supplied by third parties and accuracy cannot be guaranteed. Do not scale this drawing. Do not use this drawing to calculate areas. Dimensions to be verified by the Contractor and such dimensions to be solely their responsibility. Work must comply with the relevant Building Codes, By-Laws and related documents. Drawing errors and omissions must be reported immediately to the Architect of Record.

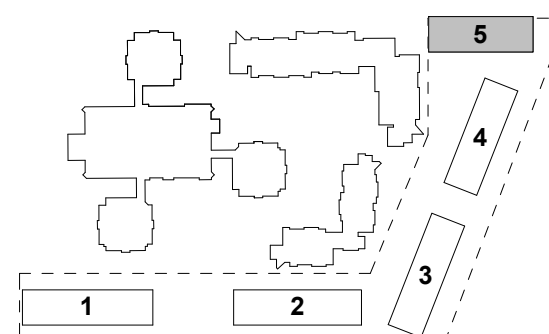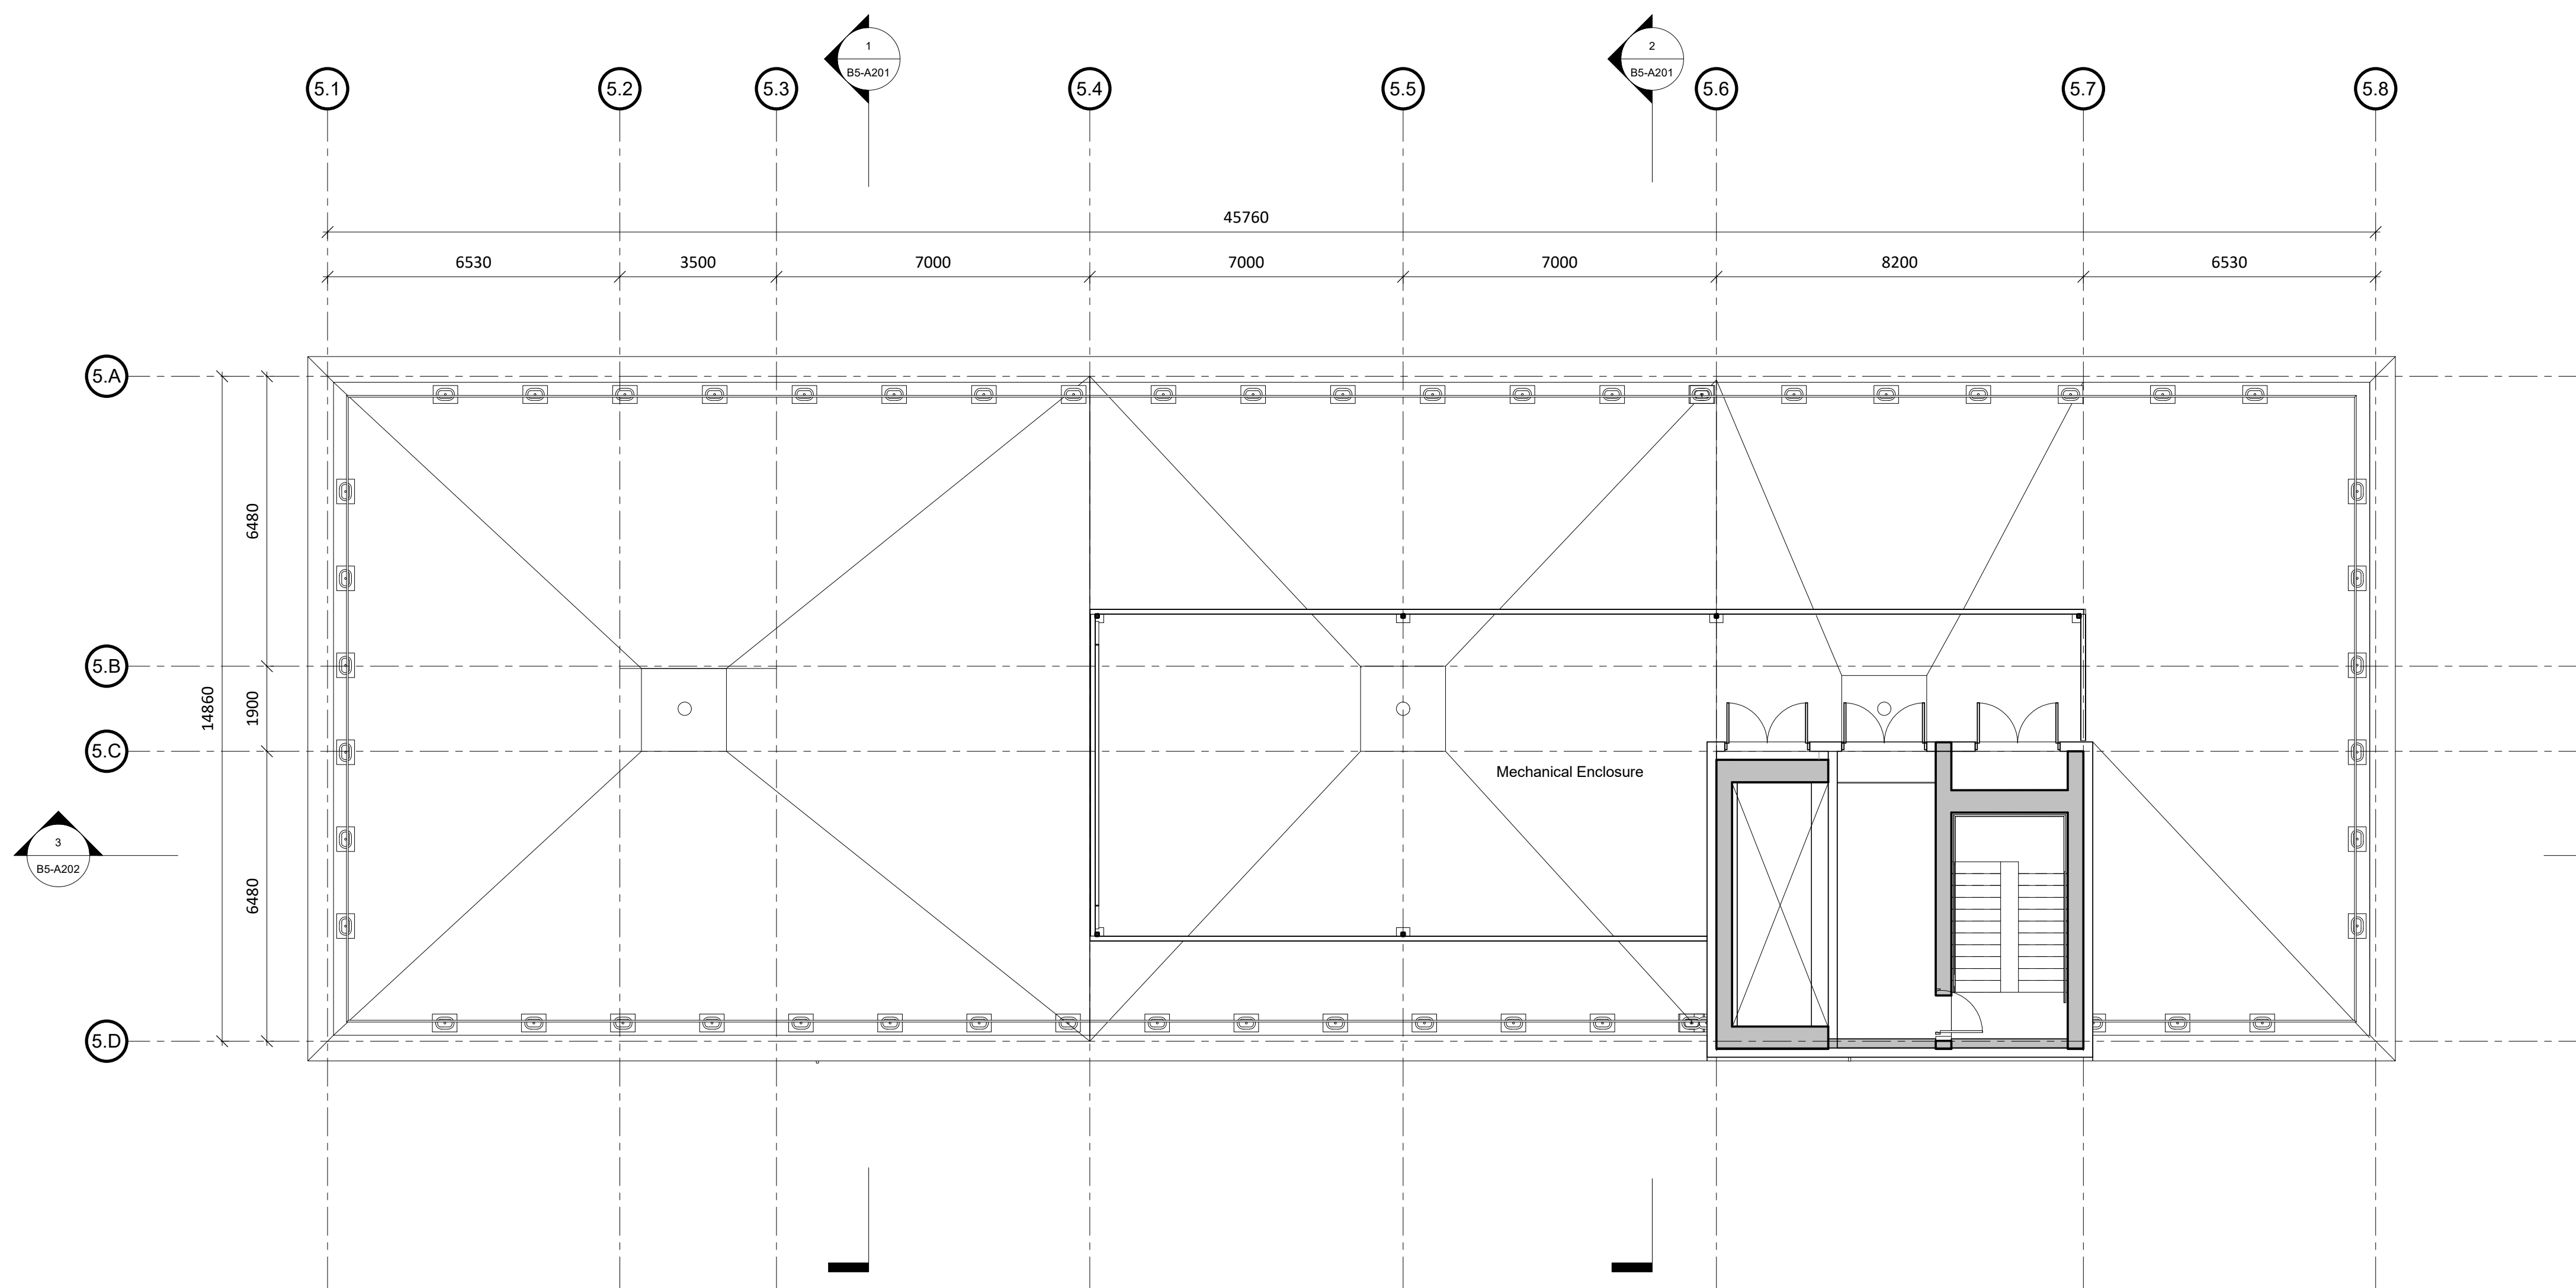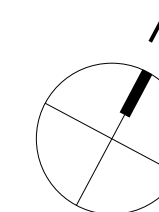

Description	Date
P1 Issued for Pricing	2019.02.13
P2 Re-issued for Development Permit	2019.03.11
P3 Issued for Coordination	2019.03.13
P4 Issued for Coordination	2019.04.12
P5 Issued for Design Development	2019.04.18
P6 Issued for Coordination	2019.05.07
P7 Issue for Coordination	2013.05.21
P8 Issued for Development Permit Resubmission	2019.05.23

HOTSON Ryder

HOTSON Architecture Inc.
215 - 35 West 5th Avenue
Vancouver, BC V6Y 1H4
www.hotson.ca
info@hotson.ca


Ryder Architecture (Canada) Inc.
003-1290 Homer Street
Vancouver BC V6B 2Y5
www.ryderarchitecture.ca
info@ryderarchitecture.ca

Project
UBC Properties Trust
Pacific Residence
5965 Student Union Boulevard
University of British Columbia
Vancouver, BC

Drawn by	Checked by	Status
SCL	AJA	Coordination
Project ID	Project No.	Scale
UBCPR	3361-00	@ 22x34 1 : 100

Drawing
Roof Plan

Drawing No. Version
B5-A103 P8

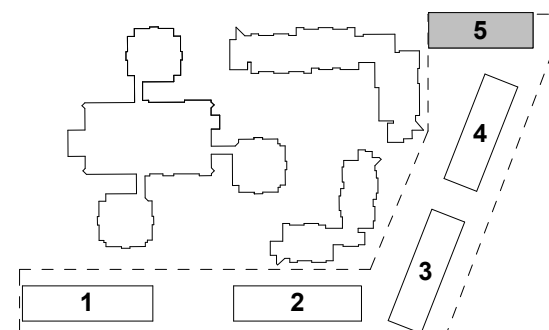

Description	Date
Issued for Development Permit	2019.01.08
P1 Issued for Tender #2	2019.01.21
P2 Issued for Pricing	2019.02.13
P3 Re-issued for Development Permit	2019.03.11
P4 Issued for Coordination	2019.03.13
P5 Issued for Design Development	2019.04.18
P6 Issue for Tender Package 3	2019.05.13
P7 Issue for Coordination	2019.05.21
P8 Issued for Development Permit Resubmission	2019.05.23

HOTSON Ryder

HOTSON Architecture Inc.
215 - 35 West 5th Avenue
Vancouver, BC V6Y 1H4

Ryder Architecture (Canada) Inc.
003-1290 Homer Street
Vancouver BC V6B 2Y5

www.hotson.ca
info@hotson.ca

www.ryderarchitecture.ca
info@ryderarchitecture.ca

3 Section 3
1 : 100

Project
UBC Properties Trust
Pacific Residence
5965 Student Union Boulevard
University of British Columbia
Vancouver, BC

Drawn by	Checked by	Status
SCL	AJA	Coordination


Project ID	Project No.	Scale @
UBCPR	3361-00	1 : 100

Drawing
Section 03

All drawings and related documents are the property of Ryder Architecture (Canada) Inc. and may not be reproduced in whole or in part without written permission. Drawings are based upon site information supplied by third parties and accuracy cannot be guaranteed. Do not scale this drawing. Do not use this drawing to calculate areas. Dimensions to be verified by the Contractor and such dimensions to be solely their responsibility. Work must comply with the relevant Building Codes, By-Laws and related documents. Drawing errors and omissions must be reported immediately to the Architect of Record.

Legend

- 01 Masonry
- 02 Metal Panel
- 03 Curtain Wall
- 04 Punched Window
- 05 Concrete
- 06 Perforated Metal Guardrail

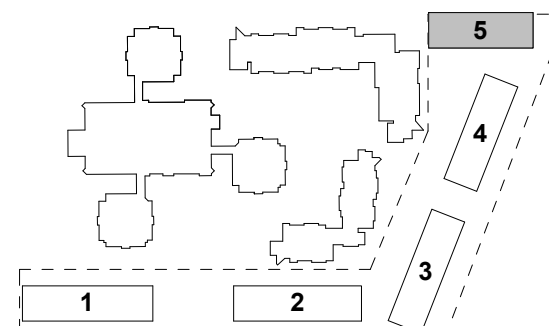

Description	Date
Issued for Development Permit	2019.01.08
P1 Issued for Pricing	2019.02.13
P2 Re-issued for Development Permit	2019.03.11
P3 Issued for Coordination	2019.03.13
P4 Issued for Design Development	2019.04.18
P5 Issued for Development Permit Resubmission	2019.05.23

HOTSON Ryder

HOTSON Architecture Inc.
215 - 35 West 5th Avenue
Vancouver, BC V6Y 1H4
www.hotson.ca
info@hotson.ca

Ryder Architecture (Canada) Inc.
003-1290 Homer Street
Vancouver BC V6B 2Y5
www.ryderarchitecture.ca
info@ryderarchitecture.ca

1 B5 South Elevation
1 : 100


Project		
UBC Properties Trust		
Pacific Residence		
5965 Student Union Boulevard		
University of British Columbia		
Vancouver, BC		
Drawn by	Checked by	Status
SCL	AJA	Coordination
Project ID	Project No.	Scale @ 22x34
UBCPR	3361-00	1 : 100

Drawing
South Elevation

All drawings and related documents are the property of Ryder Architecture (Canada) Inc. and may not be reproduced in whole or in part without written permission. Drawings are based upon site information supplied by third parties and accuracy cannot be guaranteed. Do not scale this drawing. Do not use this drawing to calculate areas. Dimensions to be verified by the Contractor and such dimensions to be solely their responsibility. Work must comply with the relevant Building Codes, By-Laws and related documents. Drawing errors and omissions must be reported immediately to the Architect of Record.

Legend

- 01 Masonry
- 02 Metal Panel
- 03 Curtain Wall
- 04 Punched Window
- 05 Concrete
- 06 Perforated Metal Guardrail

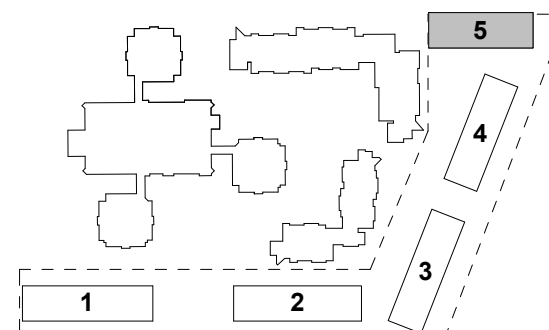

Description	Date
P1 Issued for Pricing	2019.02.13
P2 Issued for Development Permit	2019.03.11
P3 Issued for Coordination	2019.03.13
P4 Issued for Design Development	2019.04.18
P5 Issued for Development Permit Resubmission	2019.05.23

HOTSON Ryder

HOTSON Architecture Inc.
215 - 35 West 5th Avenue
Vancouver, BC V6Y 1H4
www.hotson.ca
info@hotson.ca

Ryder Architecture (Canada) Inc.
003-1290 Homer Street
Vancouver BC V6B 2Y5
www.ryderarchitecture.ca
info@ryderarchitecture.ca

1 B5 North Elevation

1 : 100

Project
UBC Properties Trust
Pacific Residence
5965 Student Union Boulevard
University of British Columbia
Vancouver, BC

Drawn by	Checked by	Status
SCL	AJA	Coordination


Project ID	Project No.	Scale @ 22x34
UBCPR	3361-00	1 : 100

Drawing
North Elevation

All drawings and related documents are the property of Ryder Architecture (Canada) Inc. and may not be reproduced in whole or in part without written permission. Drawings are based upon site information supplied by third parties and accuracy cannot be guaranteed. Do not scale this drawing. Do not use this drawing to calculate areas. Dimensions to be verified by the Contractor and such dimensions to be solely their responsibility. Work must comply with the relevant Building Codes, By-Laws and related documents. Drawing errors and omissions must be reported immediately to the Architect of Record.

Legend

- 01 Masonry
- 02 Metal Panel
- 03 Curtain Wall
- 04 Punched Window
- 05 Concrete
- 06 Perforated Metal Guardrail

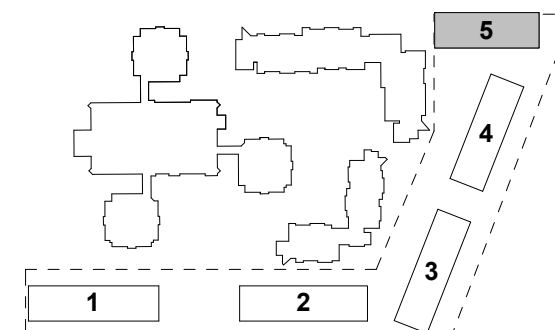

Description	Date
P1 Issued for Pricing	2019.02.13
P2 Issued for Development Permit	2019.03.11
P3 Issued for Coordination	2019.03.13
P4 Issued for Design Development	2019.04.18
P5 Issued for Development Permit Resubmission	2019.05.23

HOTSON Ryder

HOTSON Architecture Inc. 215 - 35 West 5th Avenue Vancouver, BC V6Y 1H4
 Ryder Architecture (Canada) Inc. 003-1290 Homer Street Vancouver BC V6B 2Y5
 www.hotson.ca info@hotson.ca
 www.ryderarchitecture.ca info@ryderarchitecture.ca

Project
UBC Properties Trust
Pacific Residence
 5965 Student Union Boulevard
 University of British Columbia
 Vancouver, BC

Drawn by	Checked by	Status
SCL	AJA	Coordination
Project ID	Project No.	Scale @ 22x34
UBCPR	3361-00	1 : 100

Drawing
East and West Elevation

Drawing No. Version
B5-A303 P5



1 B5 East Elevation
 1 : 100



2 B5 West Elevation
 1 : 100