


ISSUES/REVISIONS	
NO.	DATE

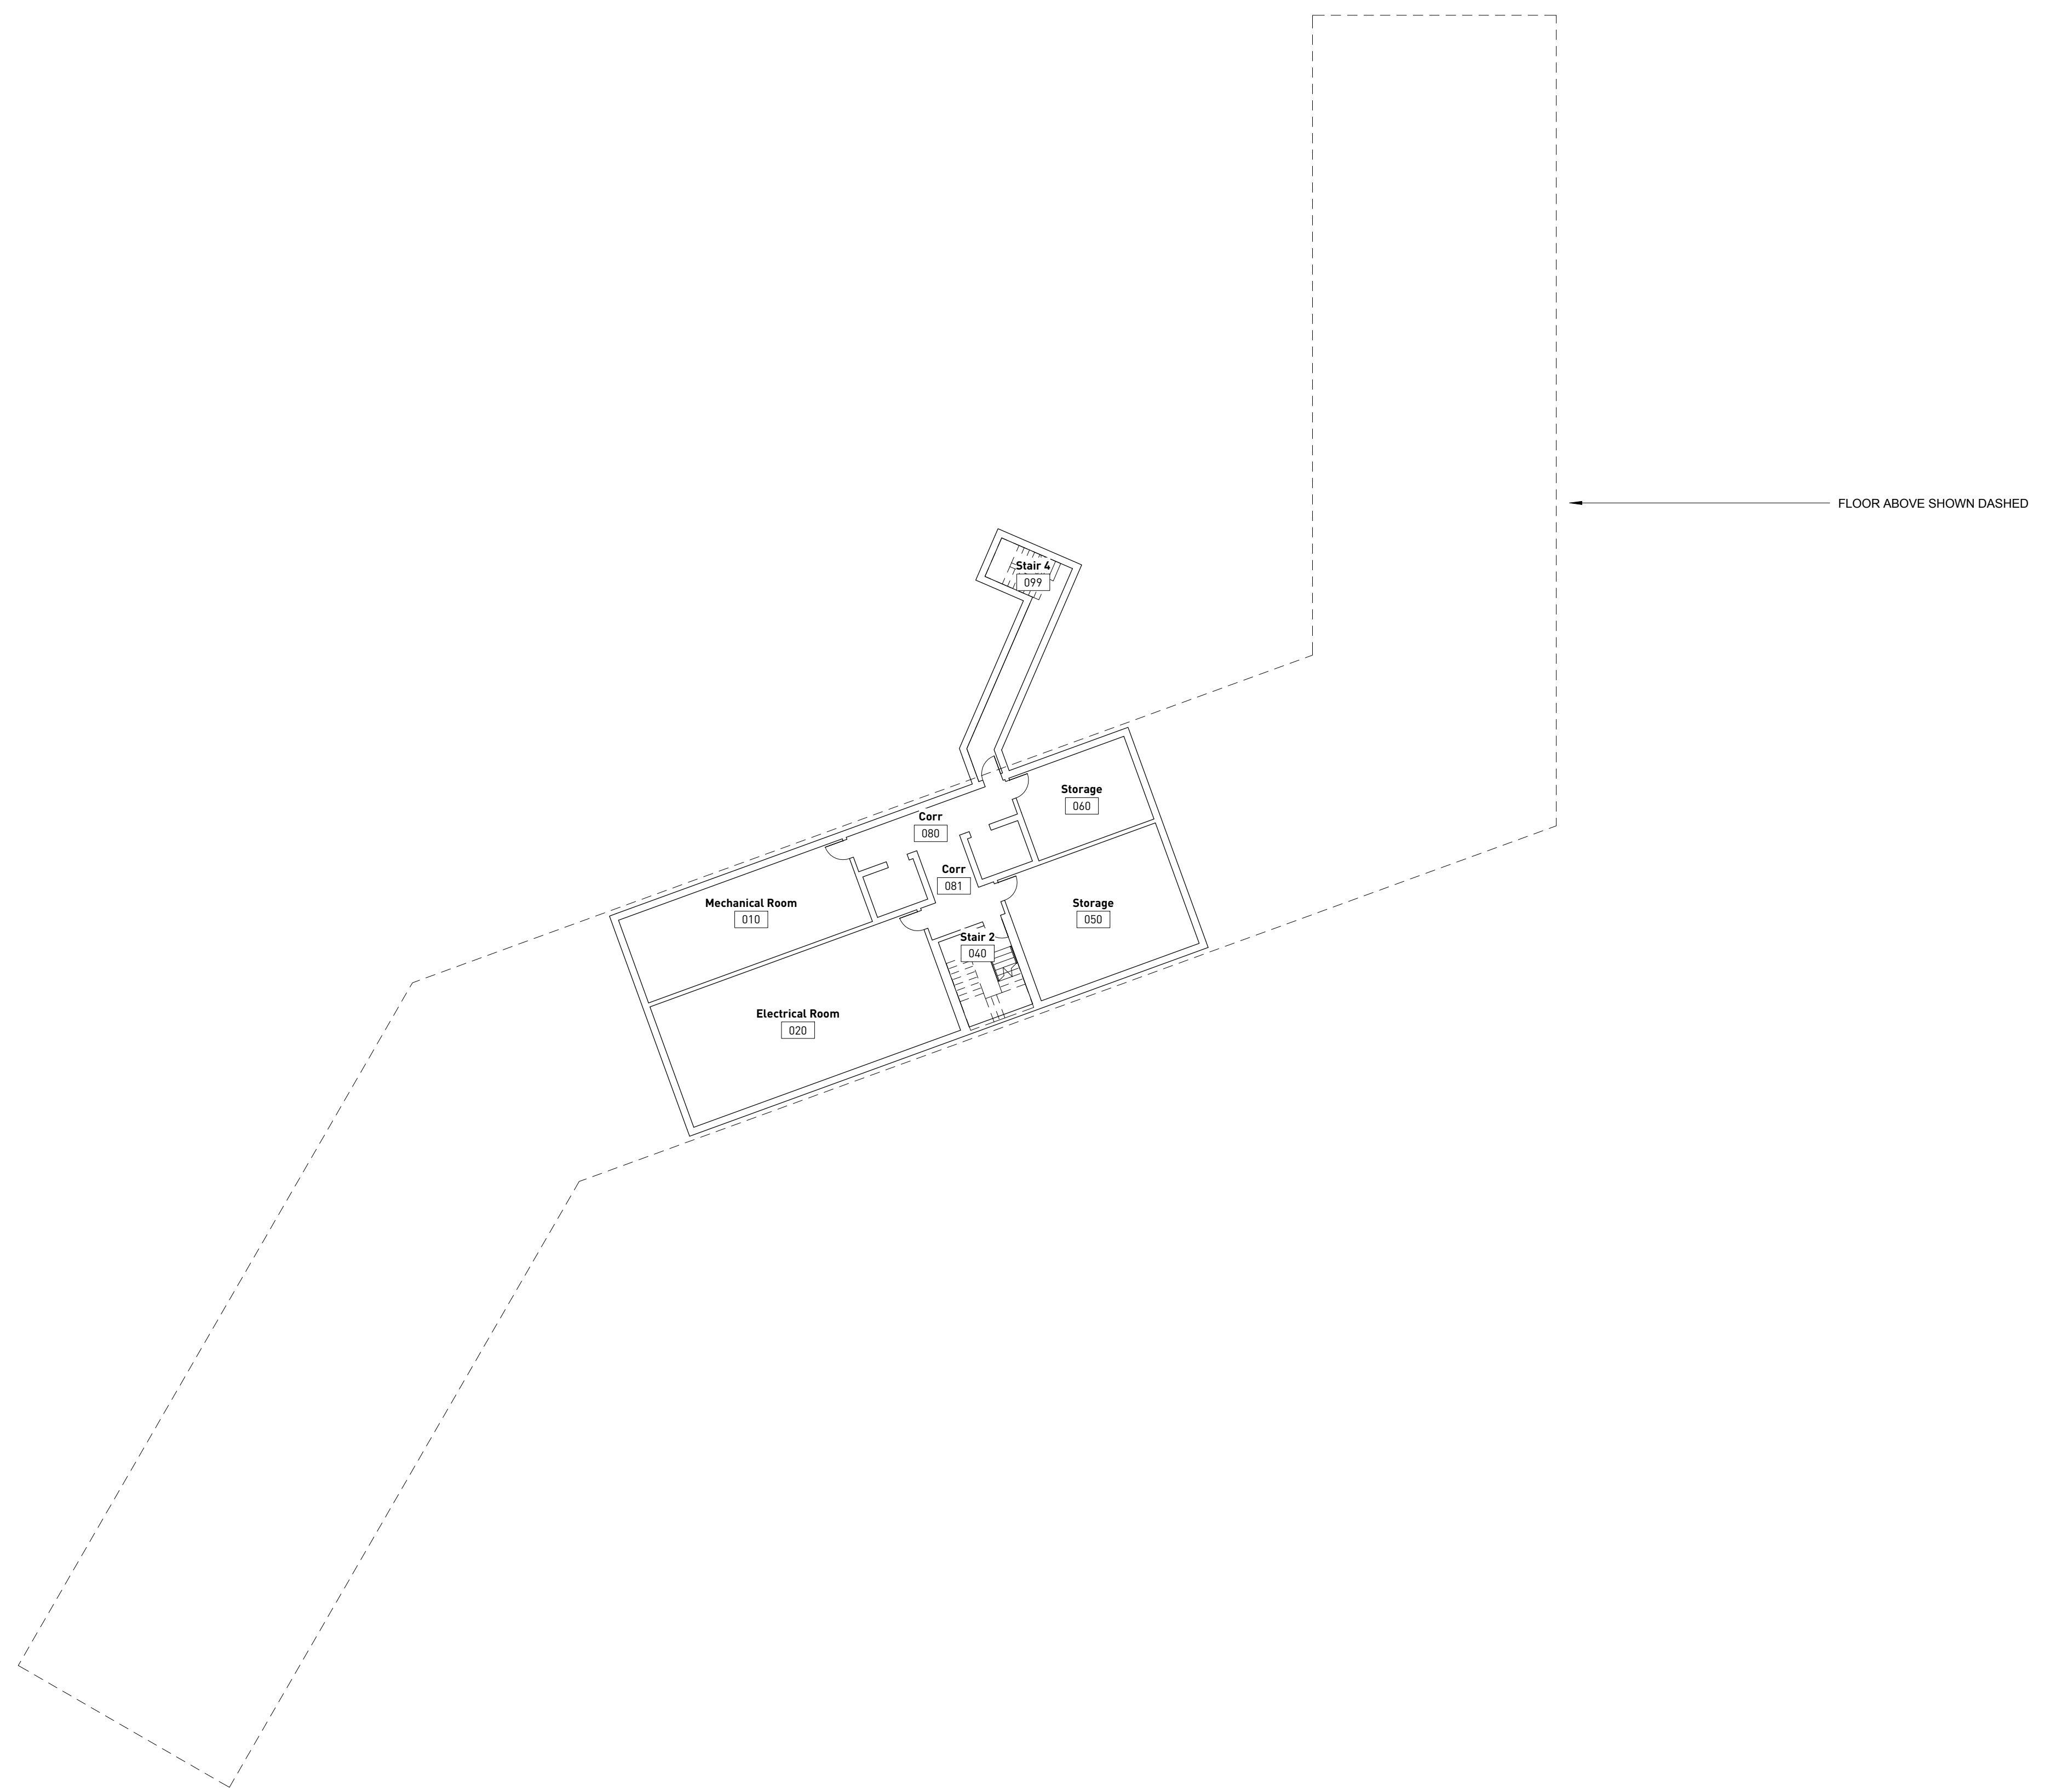


1 LEVEL 0 PLAN
1 : 200

public

215-3811 WOODCOCK AVENUE
VANCOUVER, BC V6B 1E5
TEL: 604 683-4623
FAX: 604 683-4313
WWW.PUBLICDESIGNCA

**UBC Totem Park Infill
Phase 2**

2525 West Mall, Vancouver, BC

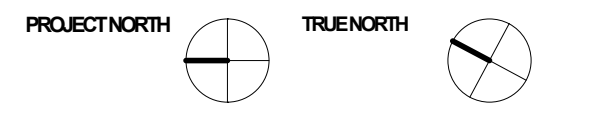


PROJECT CODE 1537	STATUS DD
SCALE 1 : 200	DATE September 25, 2015

Basement

SHEET
A1.00

ISSUES/REVISIONS	
NO.	DATE
A	Jan 15, 2015
	Revision 1

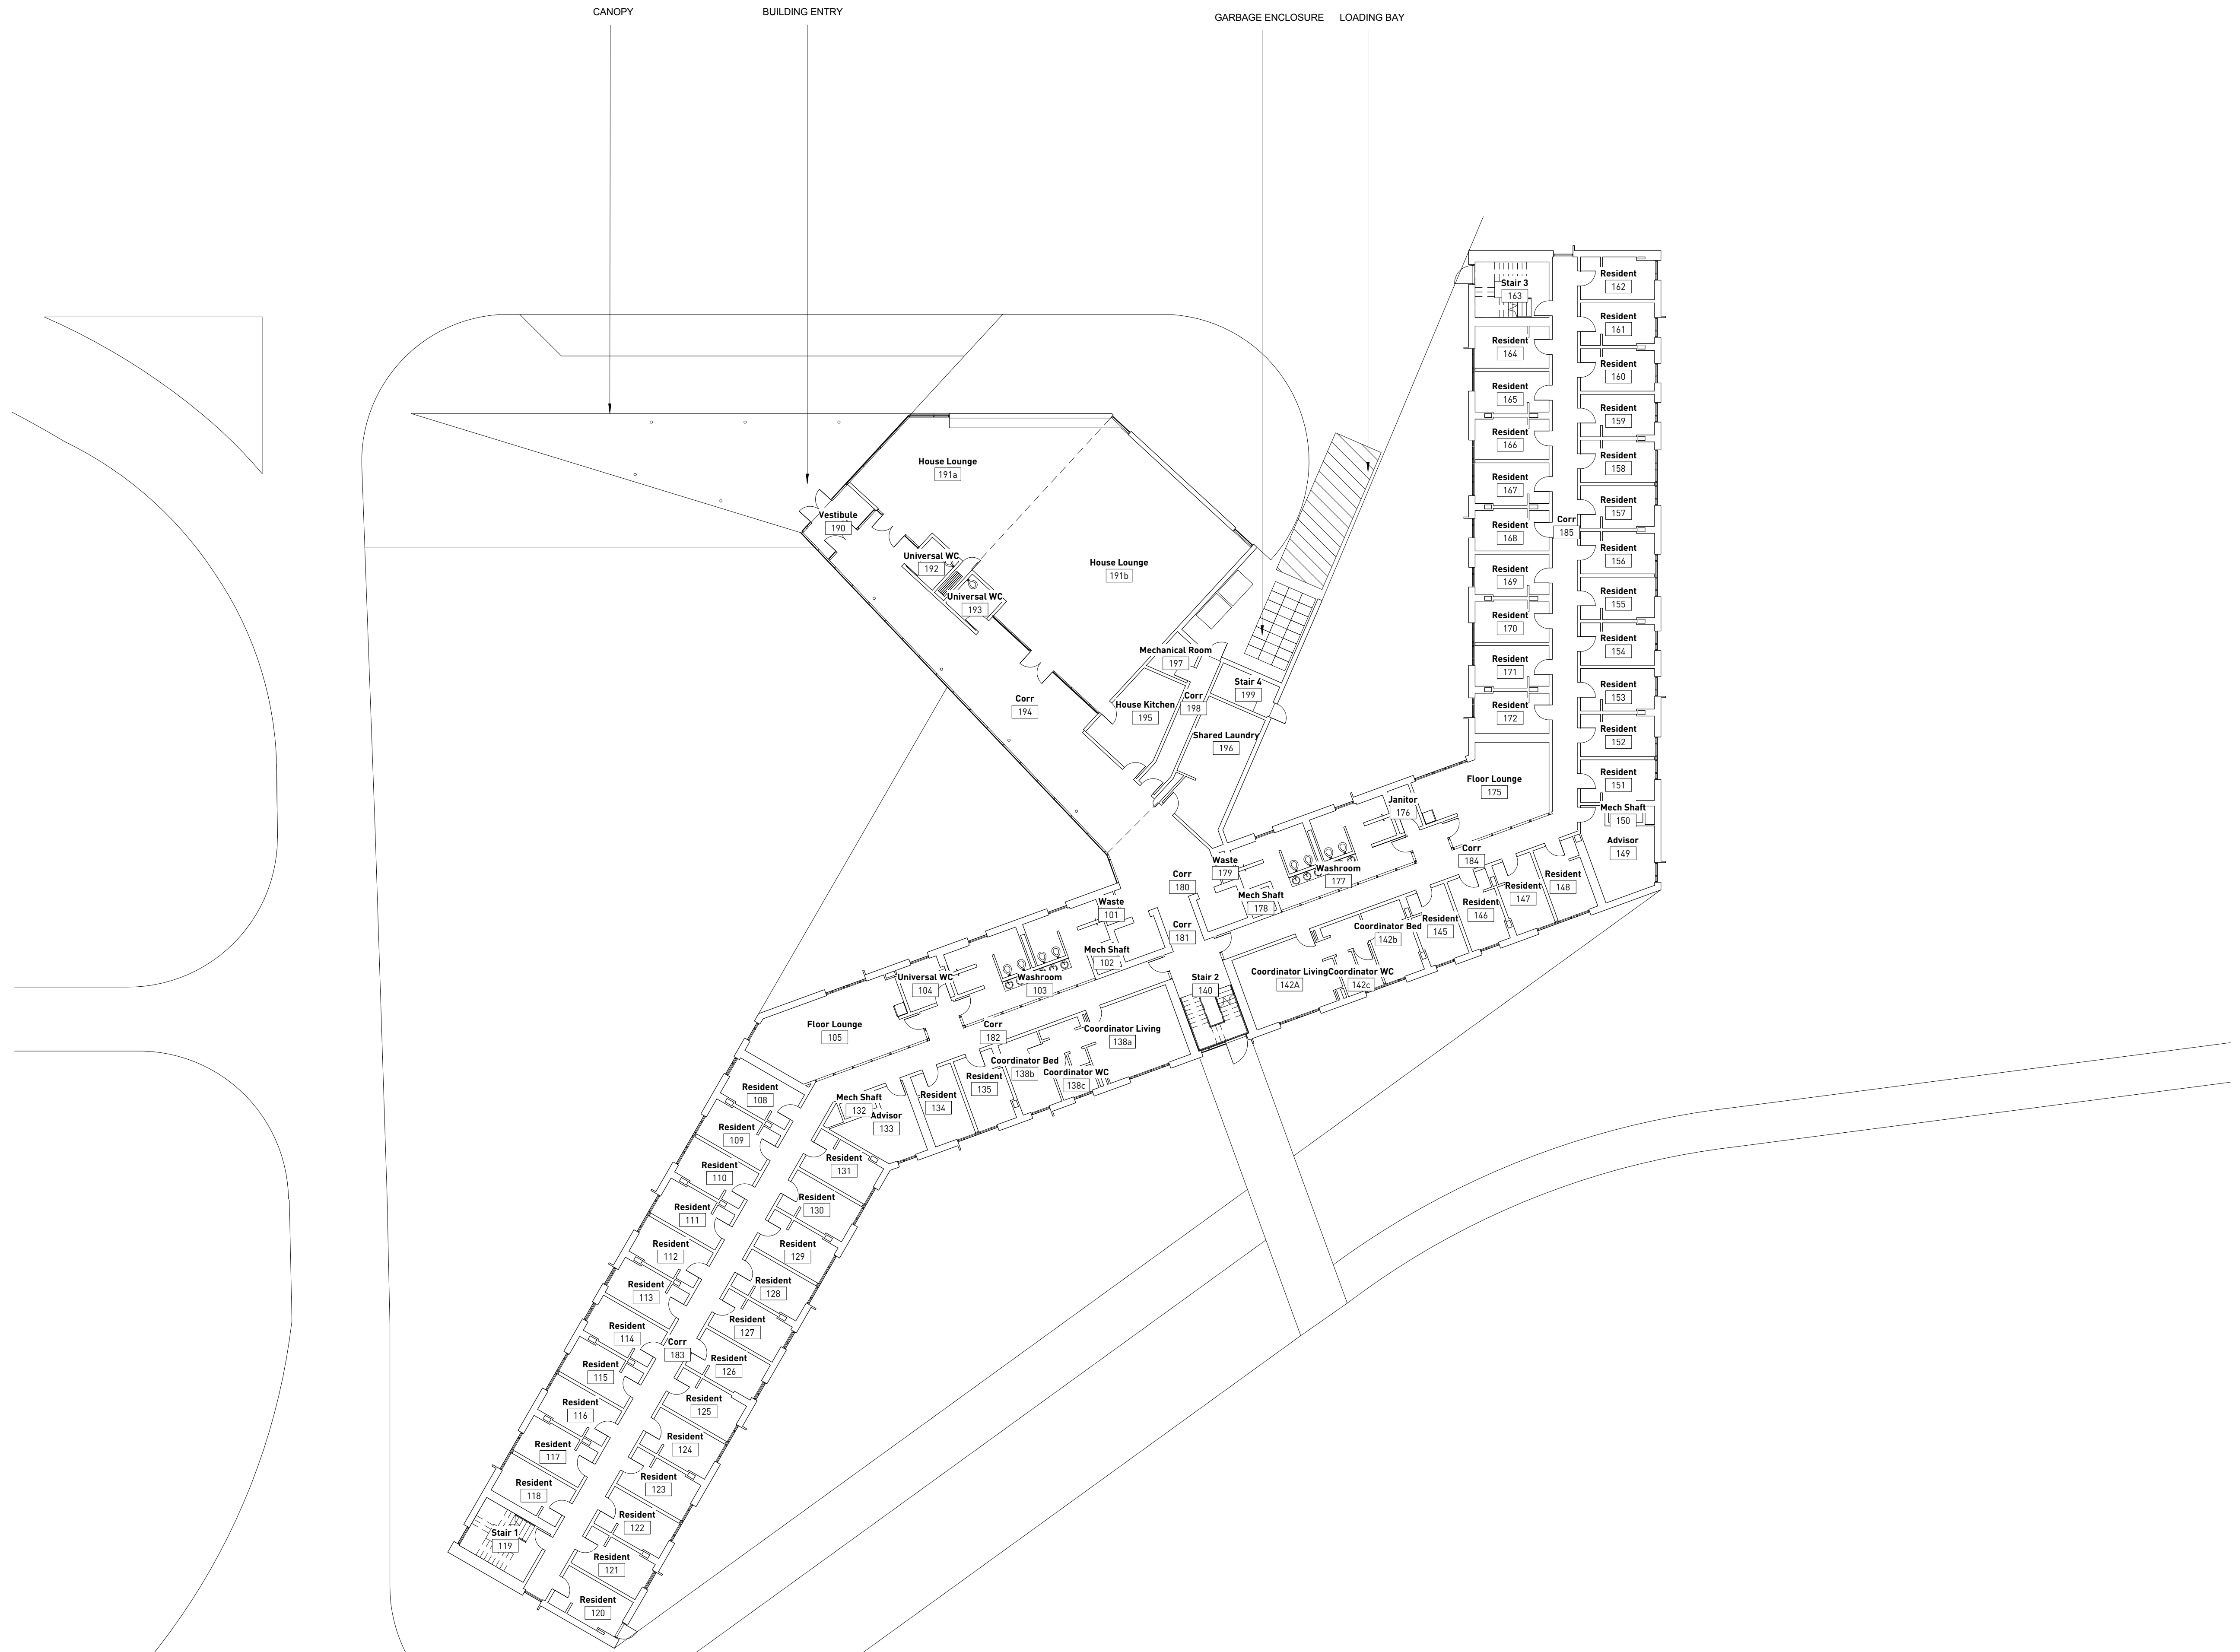


1 LEVEL 1 PLAN
1 : 200

public

215-3811 COPCOUAST
VANCOUVER, BC V6E 1E5
TEL: 604 708-4623
FAX: 604 708-4913
WWW.PUBLICDESIGN.CA

**UBC Totem Park Infill
Phase 2**

2525 West Mall, Vancouver, BC

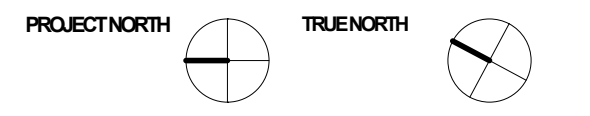


PROJECT CODE 1537	STATUS DD
SCALE 1 : 200	DATE September 25, 2015

Level 1 Plan

SHEET
A1.01

ISSUES/REVISIONS	
NO.	DATE

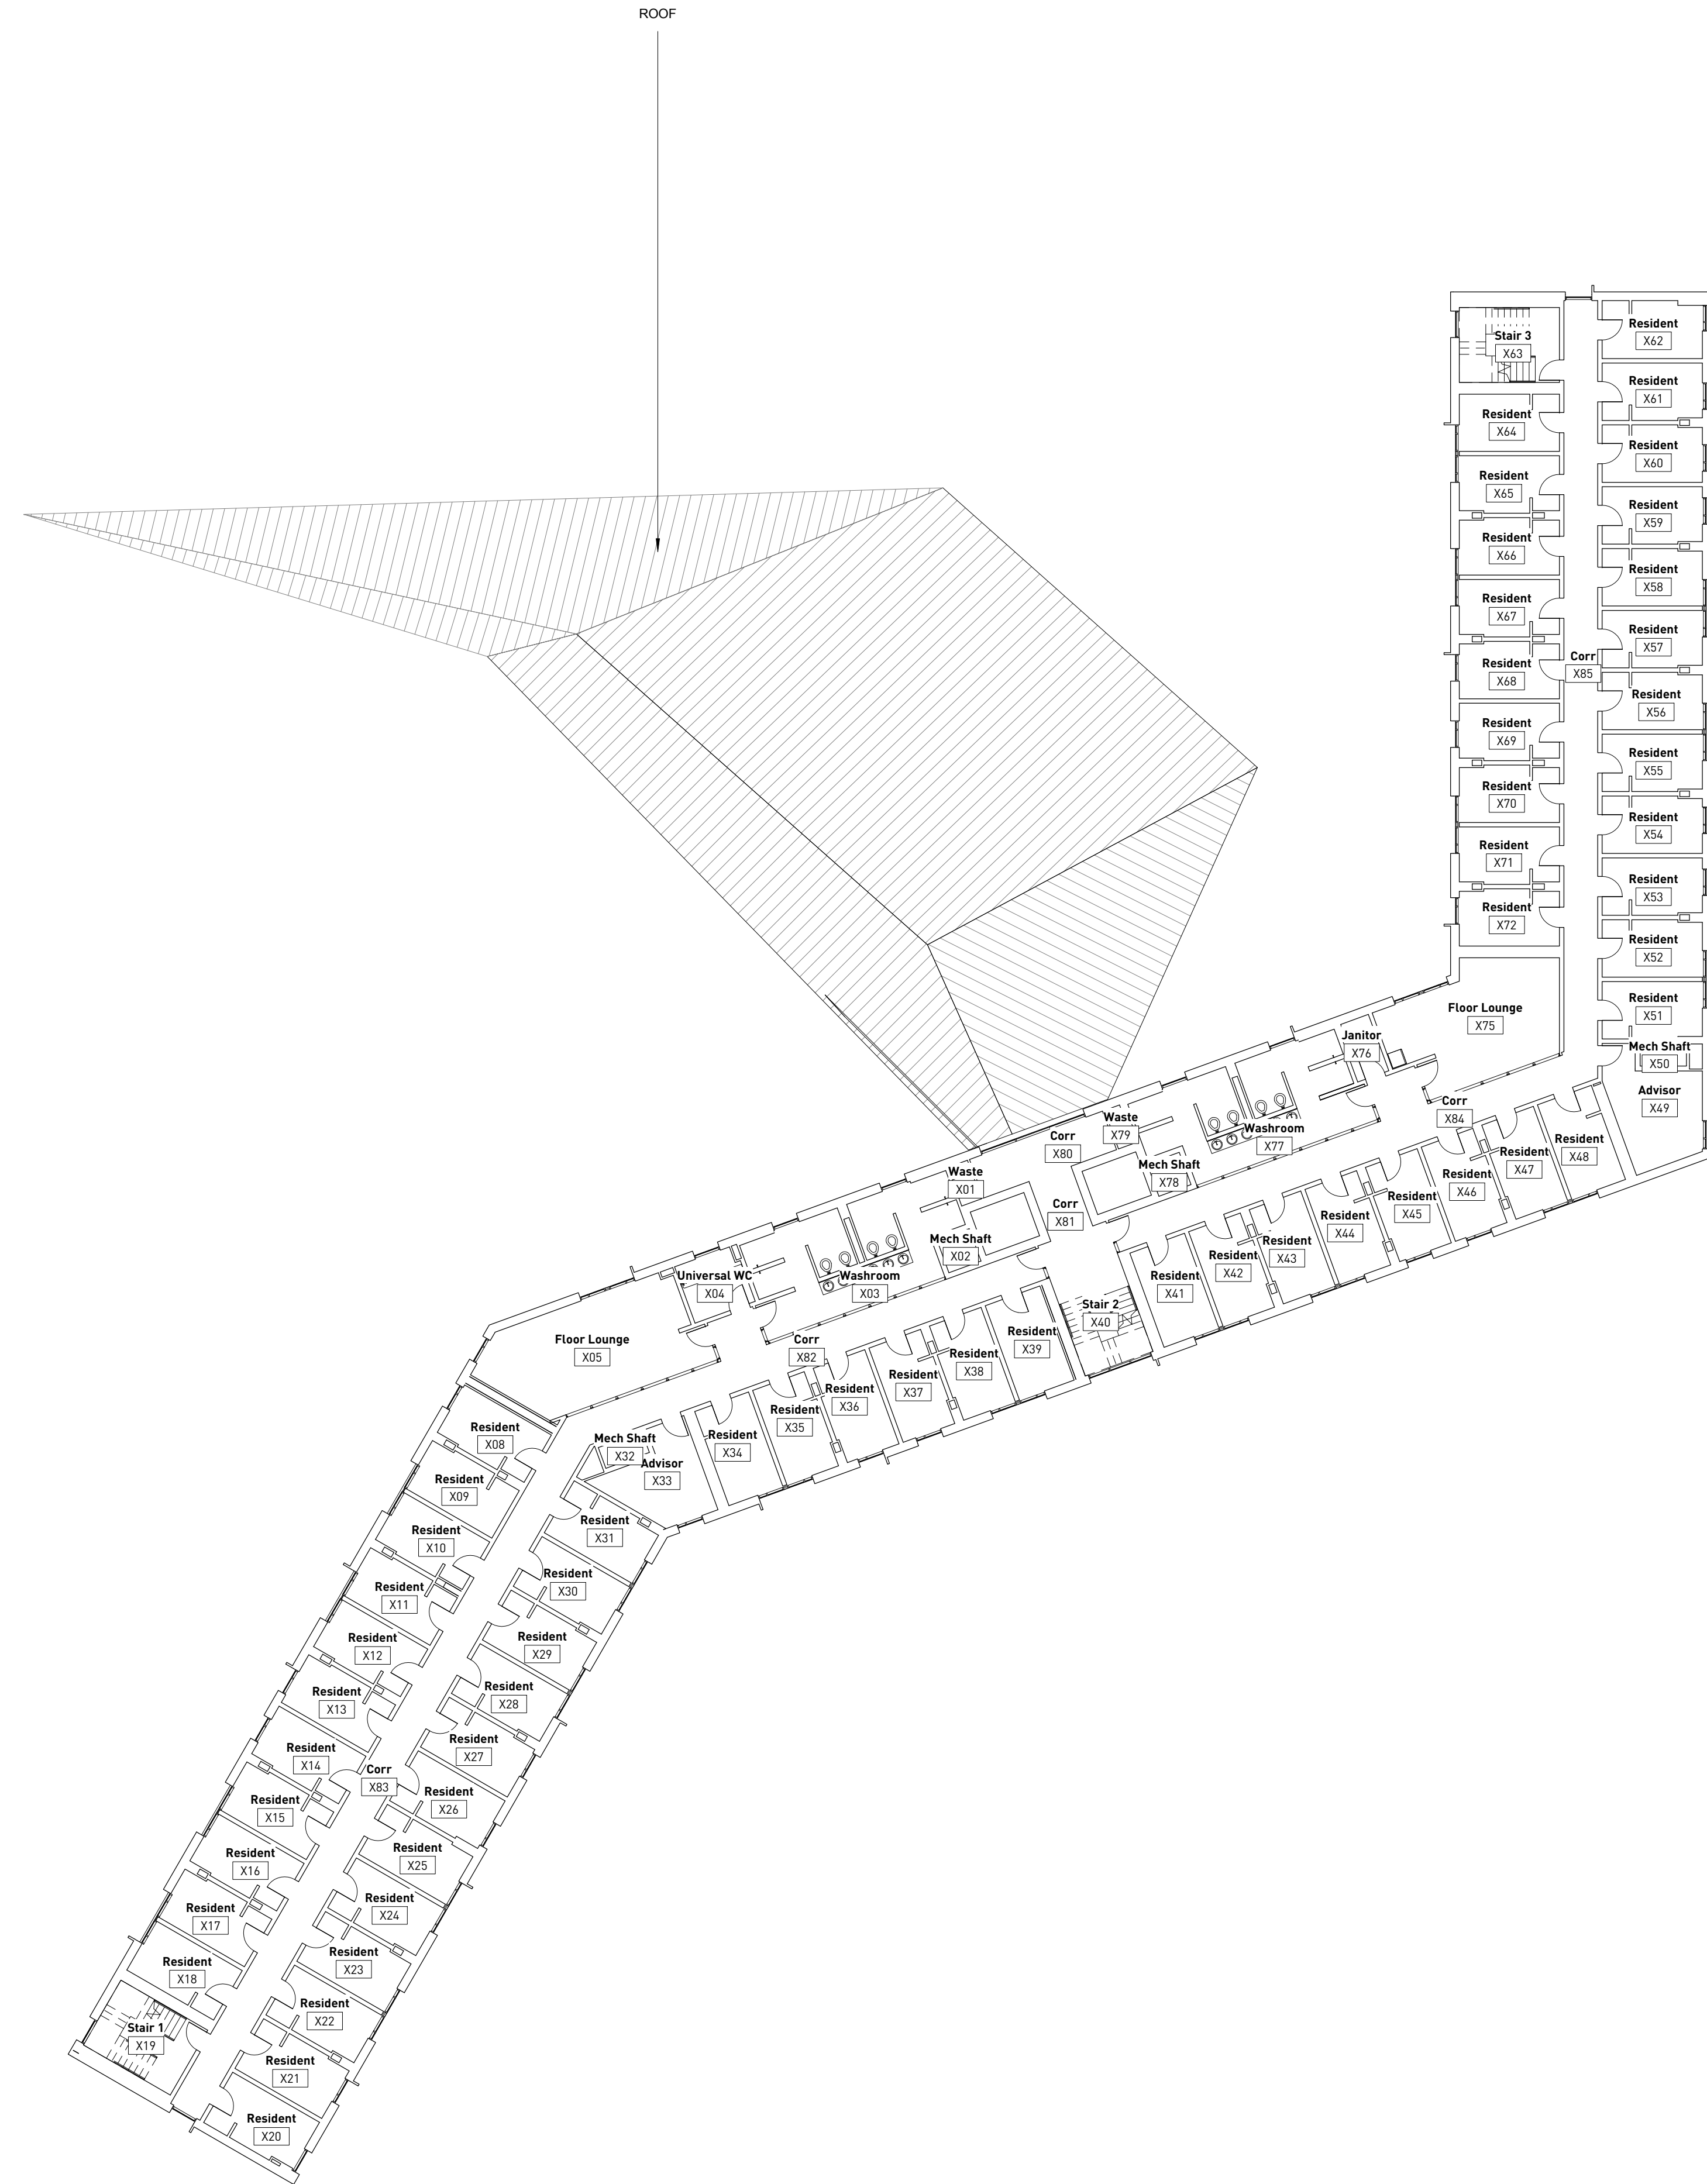


1 LEVEL 3 PLAN

public

216-3811 WOODCOCK ST
VANCOUVER, BC V6B 1E5
TEL: 604 708-4023
FAX: 604 708-4113
WWW.PUBLICDESIGN.CA

**UBC Totem Park Infill
Phase 2**

2525 West Mall, Vancouver, BC

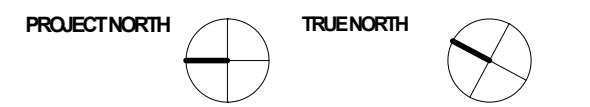


PROJECT CODE 1537	STATUS DD
SCALE 1 : 200	DATE September 25, 2015

LEVEL 2, 4, 5 AND 6 SIMILAR

Level 3 Plan

SHEET
A1.03

ISSUES/REVISIONS	
NO.	DATE
	DESCRIPTION

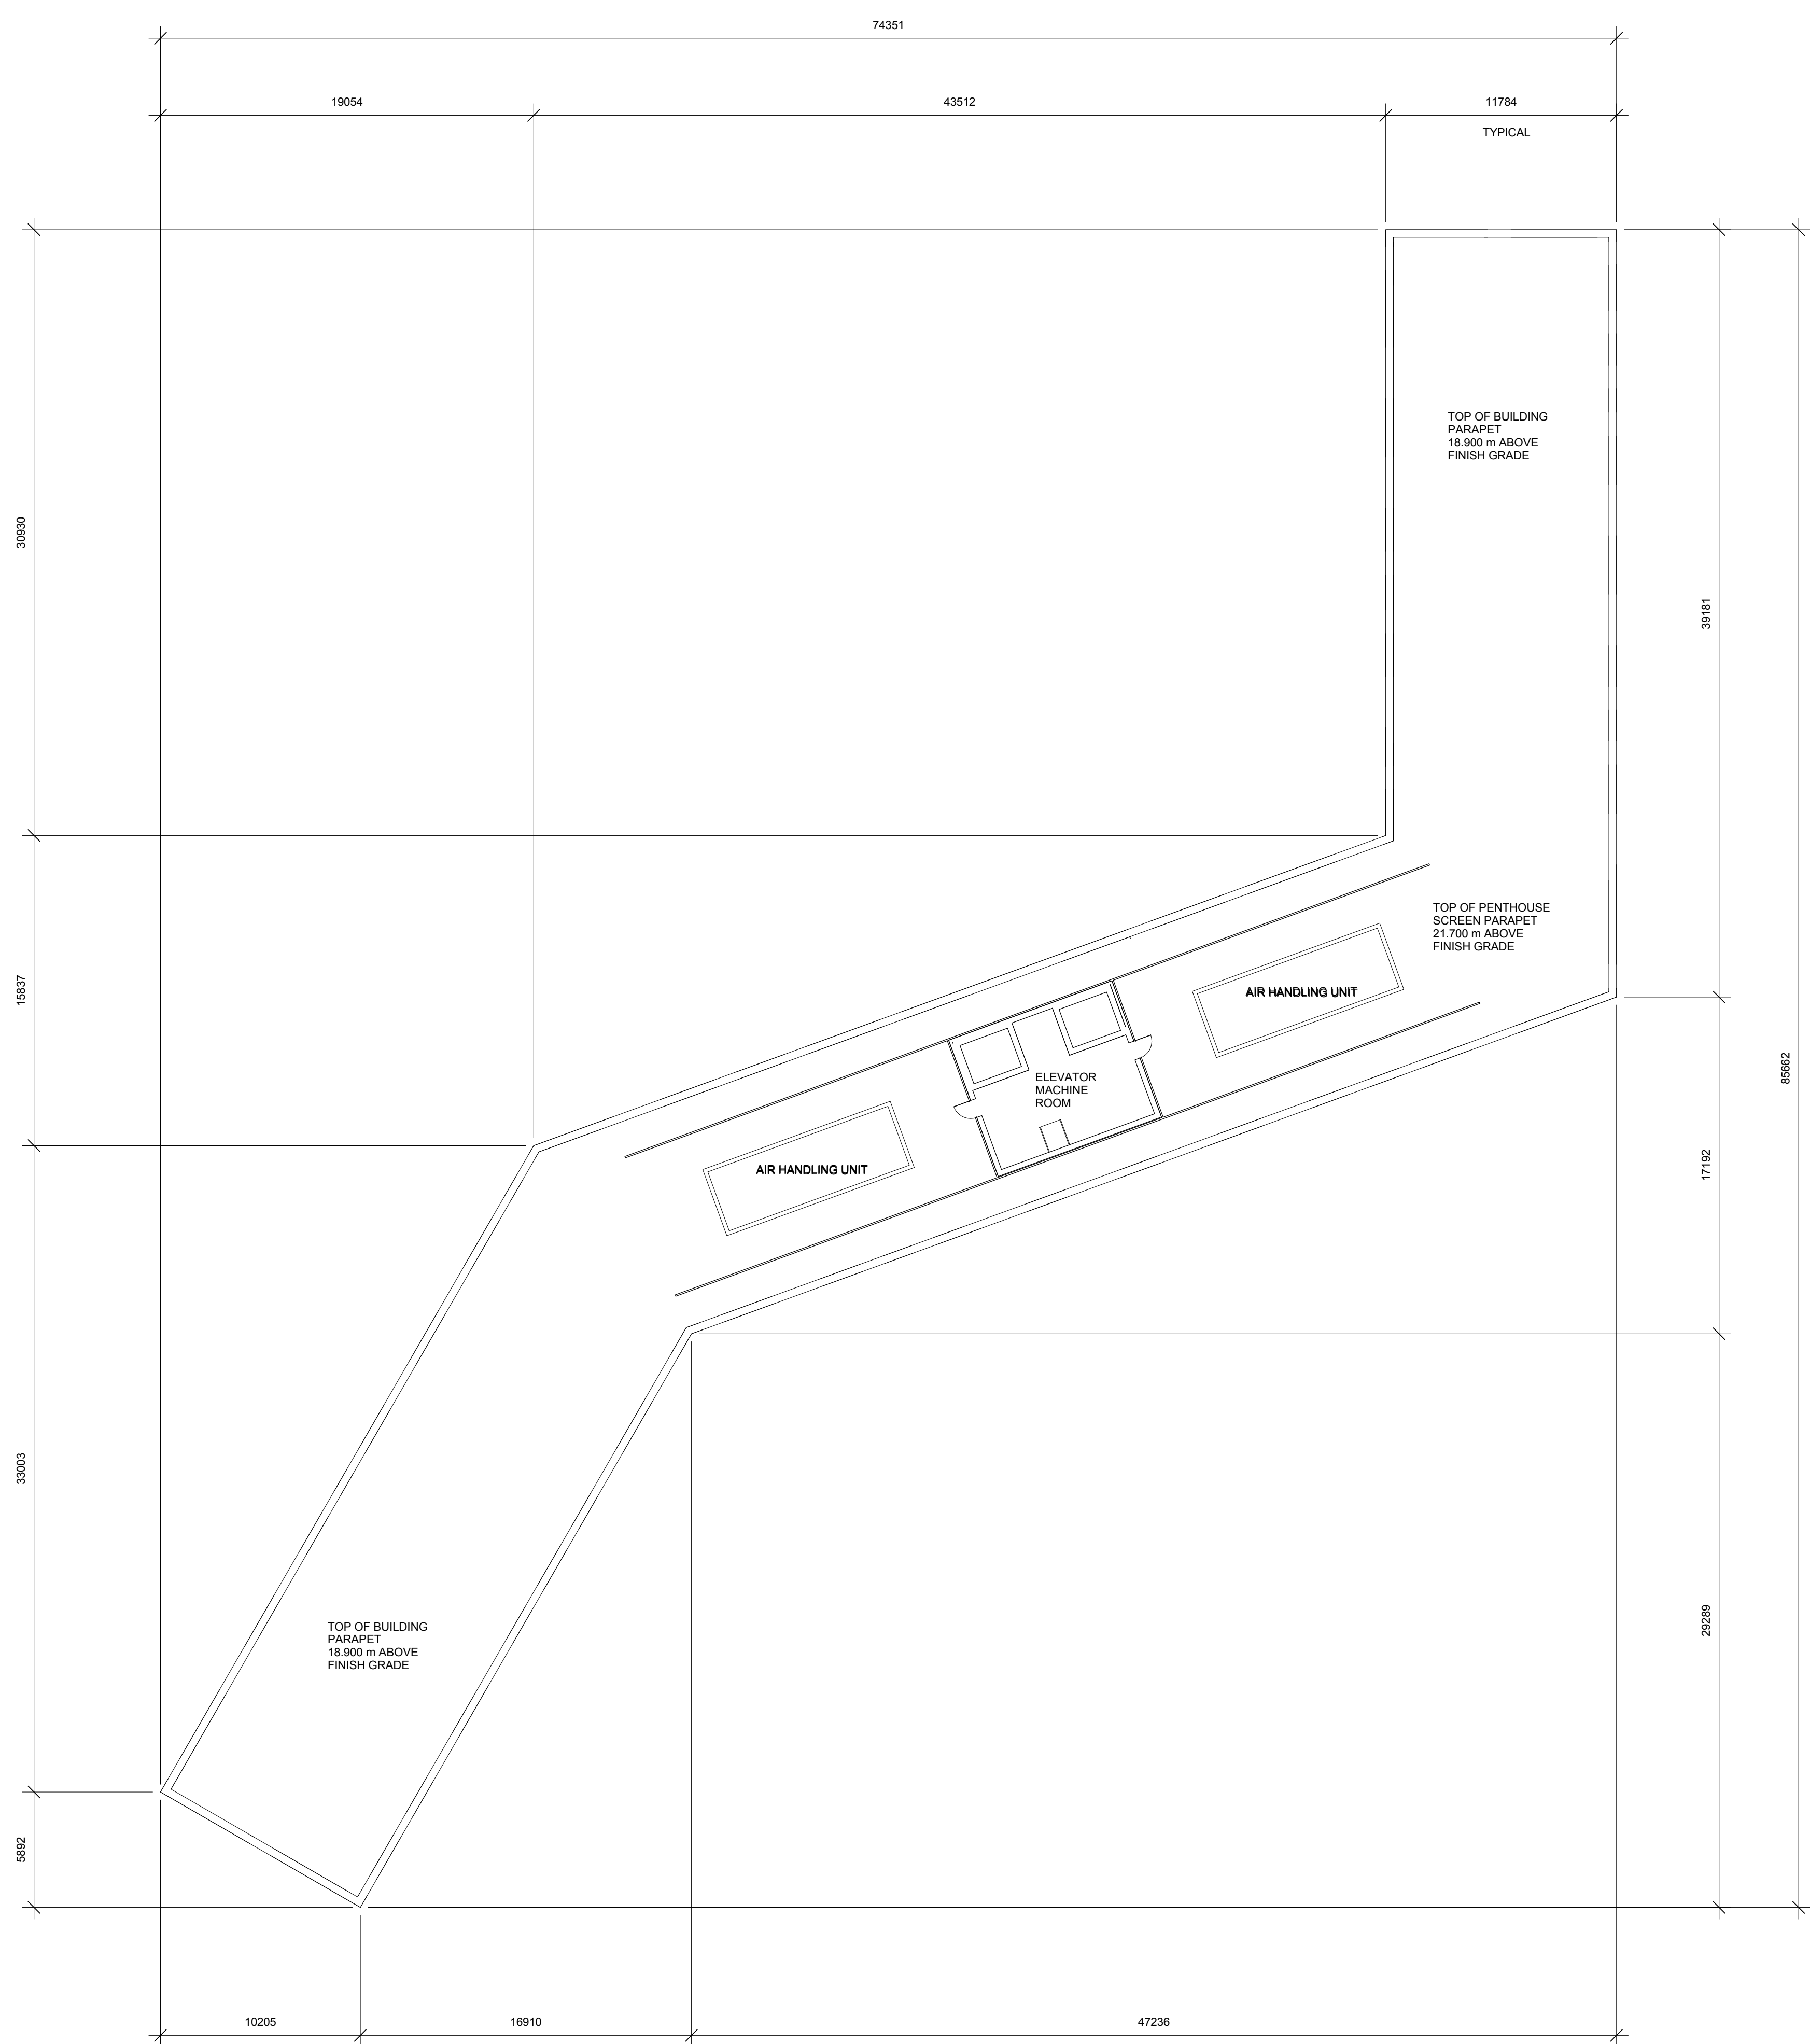


1 LEVEL 7 PLAN
1 : 200

public

216-3811 WOODCOCK AVENUE
VANCOUVER, BC V6B 1E5
TEL: 604 708-4023
FAX: 604 708-4133
WWW.PUBLICDESIGNCA

UBC Totem Park Infill Phase 2

2525 West Mall, Vancouver, BC

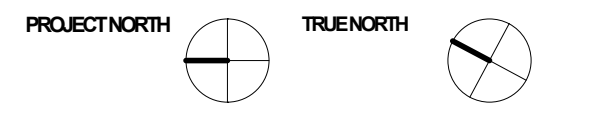

PROJECT CODE: 1537
SCALE: 1 : 200
STATUS: DD
DATE: September 25, 2015

Level 7 Roof Plan

SHEET
A1.07