


LEGEND

- AMENITY AREA EXCLUDED FROM FAR CALCULATIONS
- AREA NOT INCLUDED IN FAR CALCULATIONS
- CIVIL GRADE
- PD: 0.00' PLANTER DRAIN
- AD: 0.00' AREA DRAIN
- CB: 0.00' CATCH BASIN
- EG: 0.00' EXISTING GRADE
- EL: 0.00' FINISHED ELEVATION
- FD: 0.00' FLOOR DRAIN
- FG: 0.00' FINISHED GRADE
- LB: 0.00' LAWN BASIN
- T.C.G.: 0.00' TOP OF CONCRETE
- T.O.S.: 0.00' TOP OF SLAB
- T.O.W.: 0.00' TOP OF WALL

NO.	DATE	REVISION
1	11-04-05	ISSUED FOR DP APPLICATION & ADP
NO.	17-04-05	REVISION

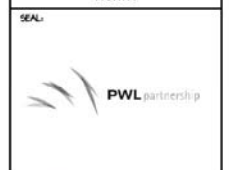

Buttles Architecture Inc.

Telephone: (855) 288 3700
 Fax: (855) 288 8081
 www.buttlesarchitecture.com

2177 First Avenue University, NC
 Canada V5C 2V8


PROPOSED RESIDENTIAL DEVELOPMENT FOR

UBC PROPERTIES TRUST

PROJECT No. : 1007
 SCALE : 1/8" = 1'-0"
 PLOT DATE : April 04, 2011
 DRAWN BY : GY
 CHECKED BY :




DP-a3.01

SITE PLAN

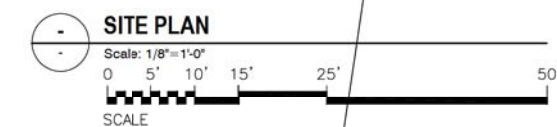

File Name: P:\Projects\1007 - UBC - Site - 1\1007 - Siteplan.dwg - DP-a3.01
 Last Saved: Mon, 04/11/2011 2:59pm Printed: Mon, 04/11/2011


File Name: P:\Projects\1007 - UBC Site\1007-Res-Draw - DP-a3.02
 Last Saved: Mon, 04/11/2018 10:59am Plotted: Mon, 04/11/2018

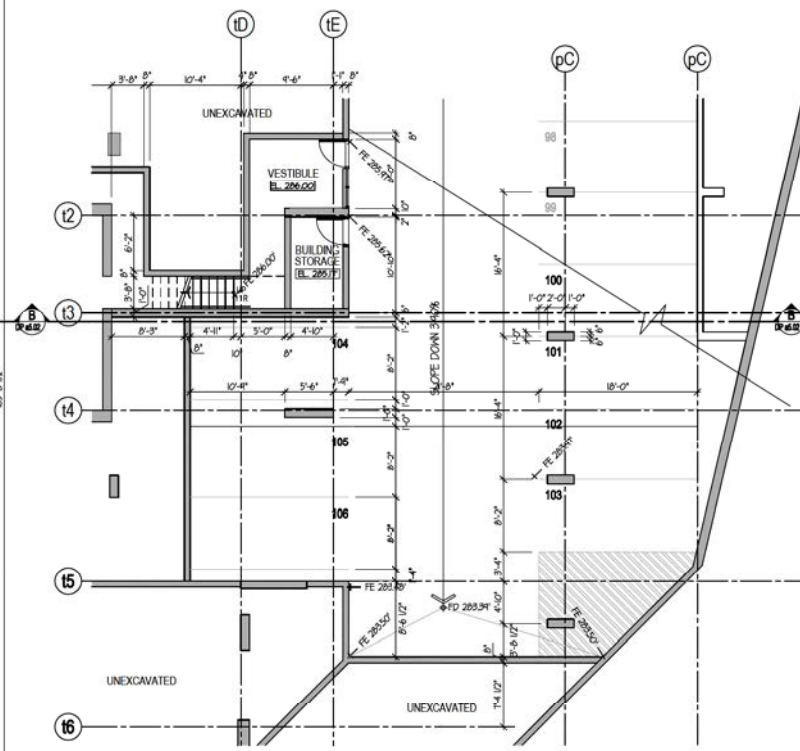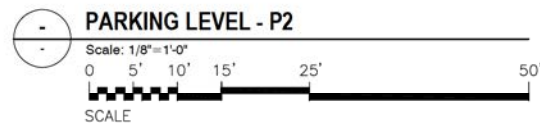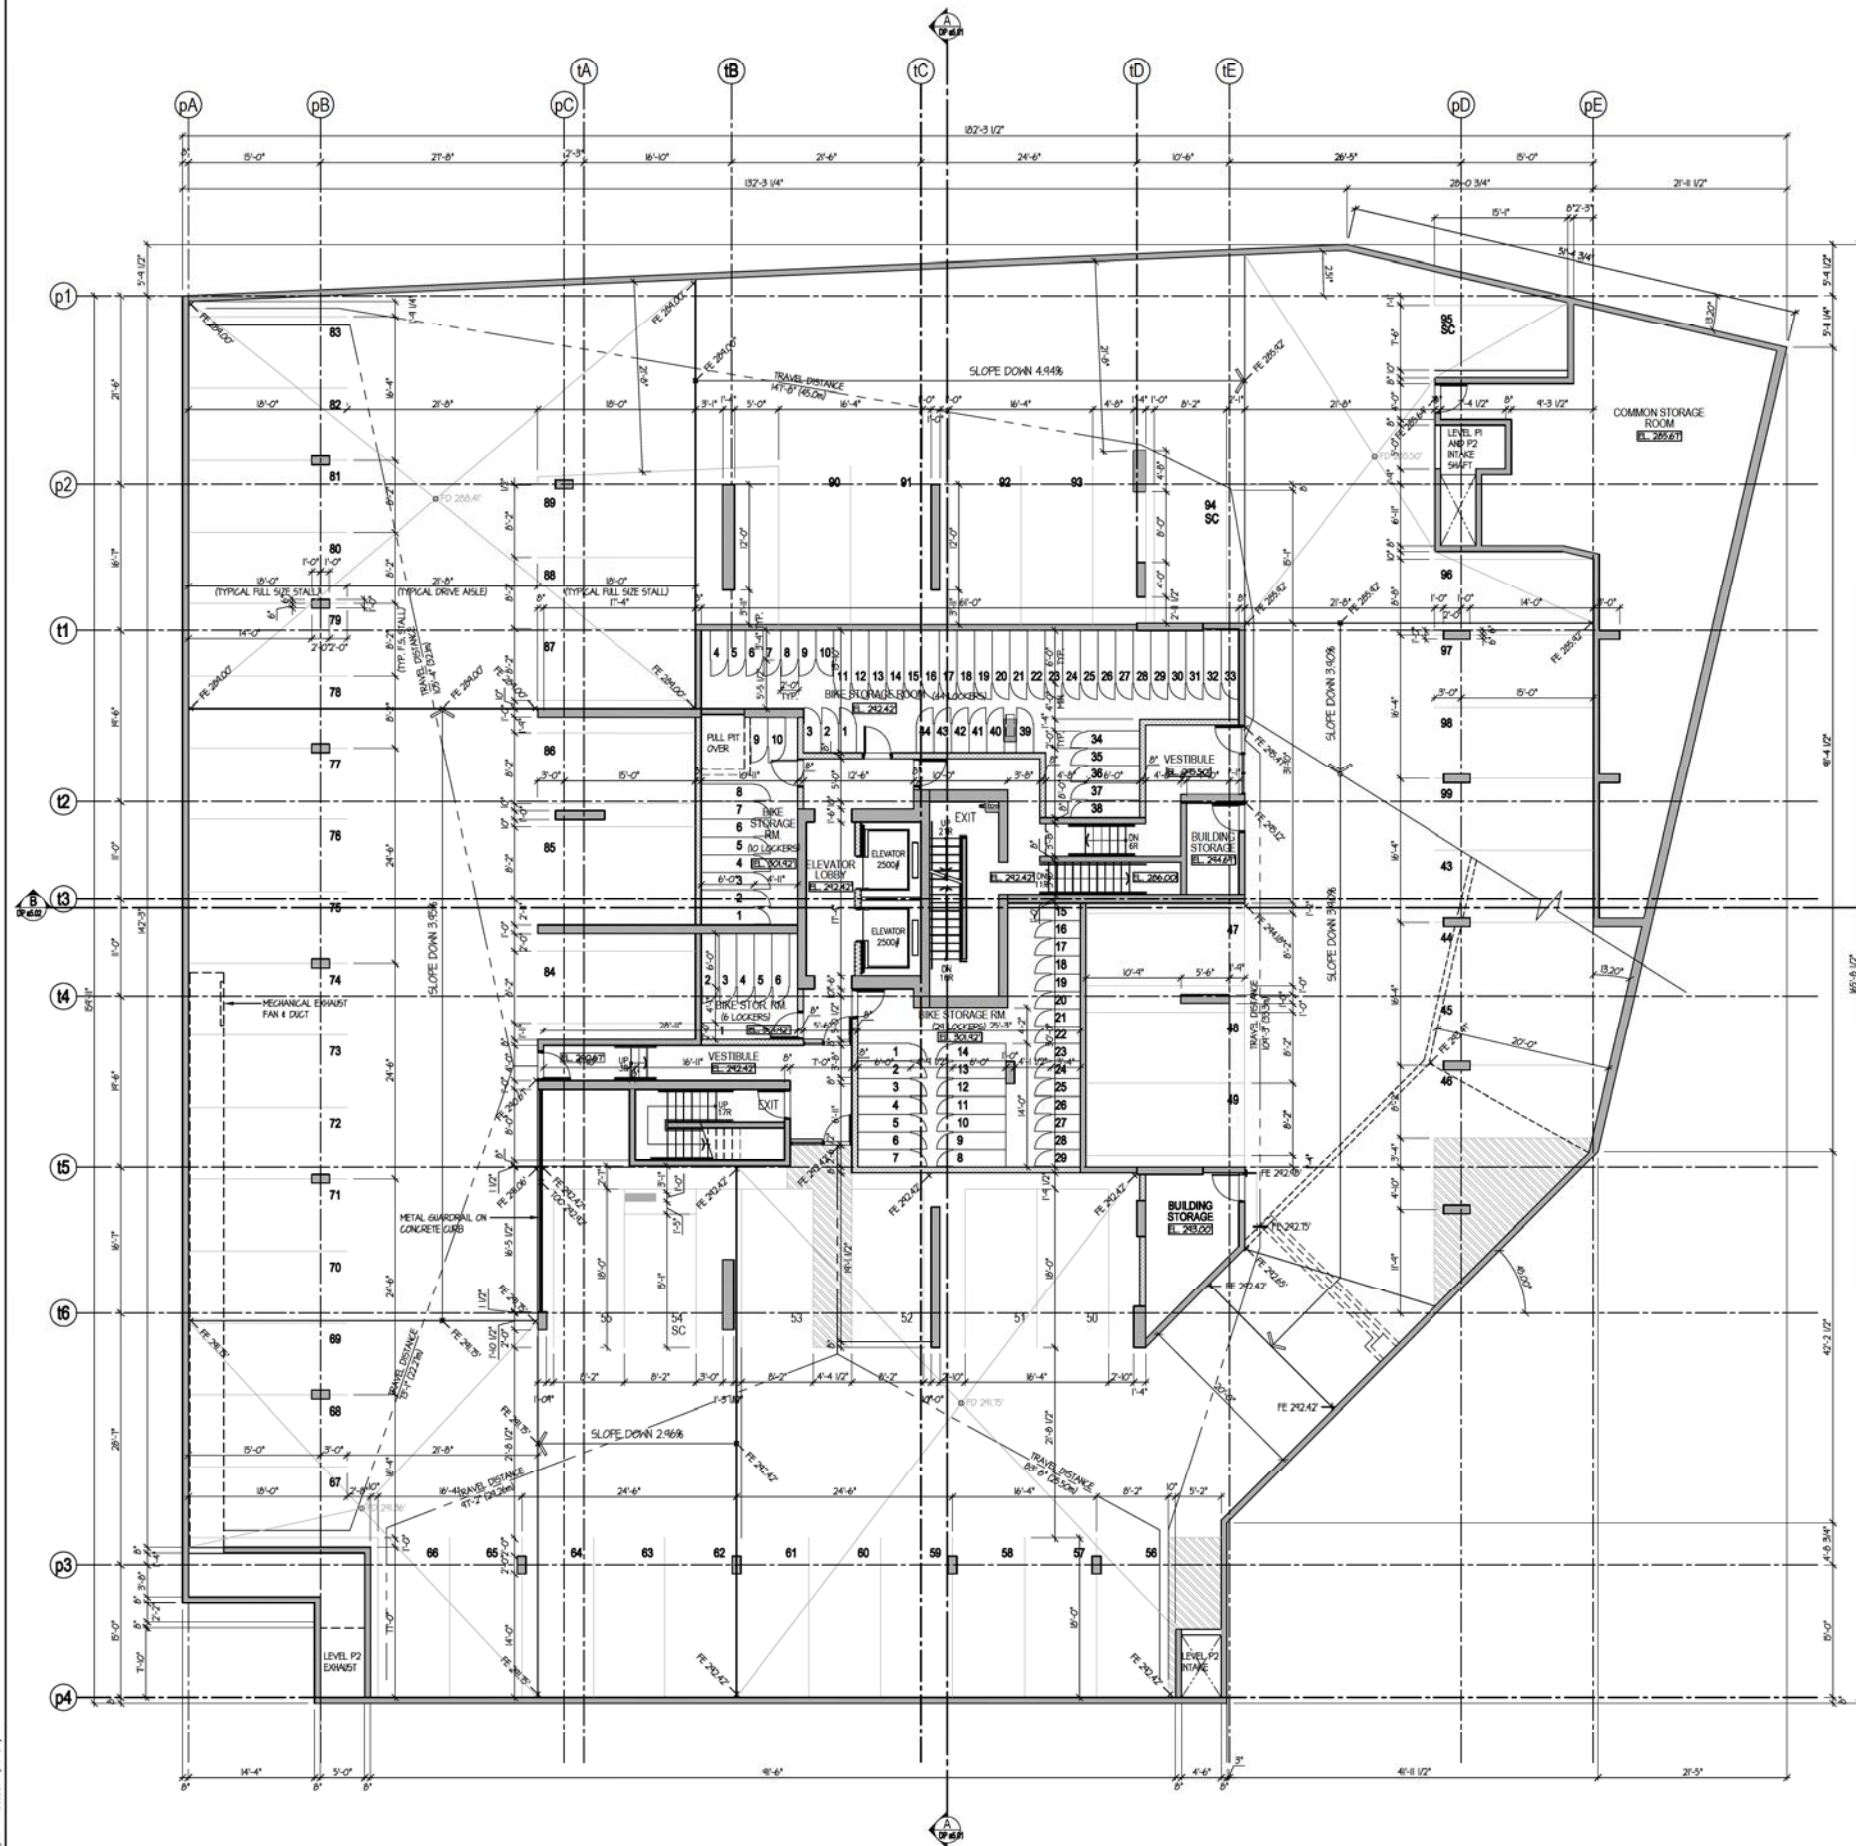

PARKING LEVEL - P2 (Lower)
 Scale: 1/8" = 1'-0"

- LEGEND**
- AMENITY AREA EXCLUDED FROM FAR CALCULATIONS
 - AREA NOT INCLUDED IN FAR CALCULATIONS
 - CIVIL GRADE
 - PD: 0.00' PLANTER DRAIN
 - AD: 0.00' AREA DRAIN
 - CB: 0.00' CATCH BASIN
 - EG: 0.00' EXISTING GRADE
 - EL: 0.00' FINISHED ELEVATION
 - FD: 0.00' FLOOR DRAIN
 - FG: 0.00' FINISHED GRADE
 - LB: 0.00' LAWN BASIN
 - T.C.: 0.00' TOP OF CONCRETE
 - T.S.: 0.00' TOP OF SLAB
 - T.W.: 0.00' TOP OF WALL

1 11-04-05 ISSUED FOR DP APPLICATION & ACP
 NO 17-11-00 REVISION

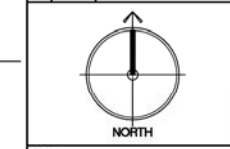

Buttjes Architecture Inc.
 Telephone: (854) 288 3700
 Facsimile: (854) 288 8081
 www.buttjesarchitecture.com
 2777 First Avenue University, NC
 Canada V5C 3A8

This report is an instrument of service and represents all from the exclusive property of Buttjes Architecture Inc. Reproduction or use in any form without written consent and name of Buttjes Architecture Inc.


PROPOSED RESIDENTIAL DEVELOPMENT FOR
UBC PROPERTIES TRUST

PROJECT No. : 1007
 SCALE : 1/8" = 1'-0"
 PLOT DATE : April 04, 2018
 DRAWN BY : GT
 CHECKED BY :

DP-a3.02

PARKING LEVEL - P2
 PARKING LEVEL - P2 (Lower)

File Name: P:\Projects\1007 - UBC Site - 1\1007-Plans.dwg - DP-a3.03
 Last Saved: Mon, 04/11/2011 1:59pm Plotted: Mon, 04/11/2011

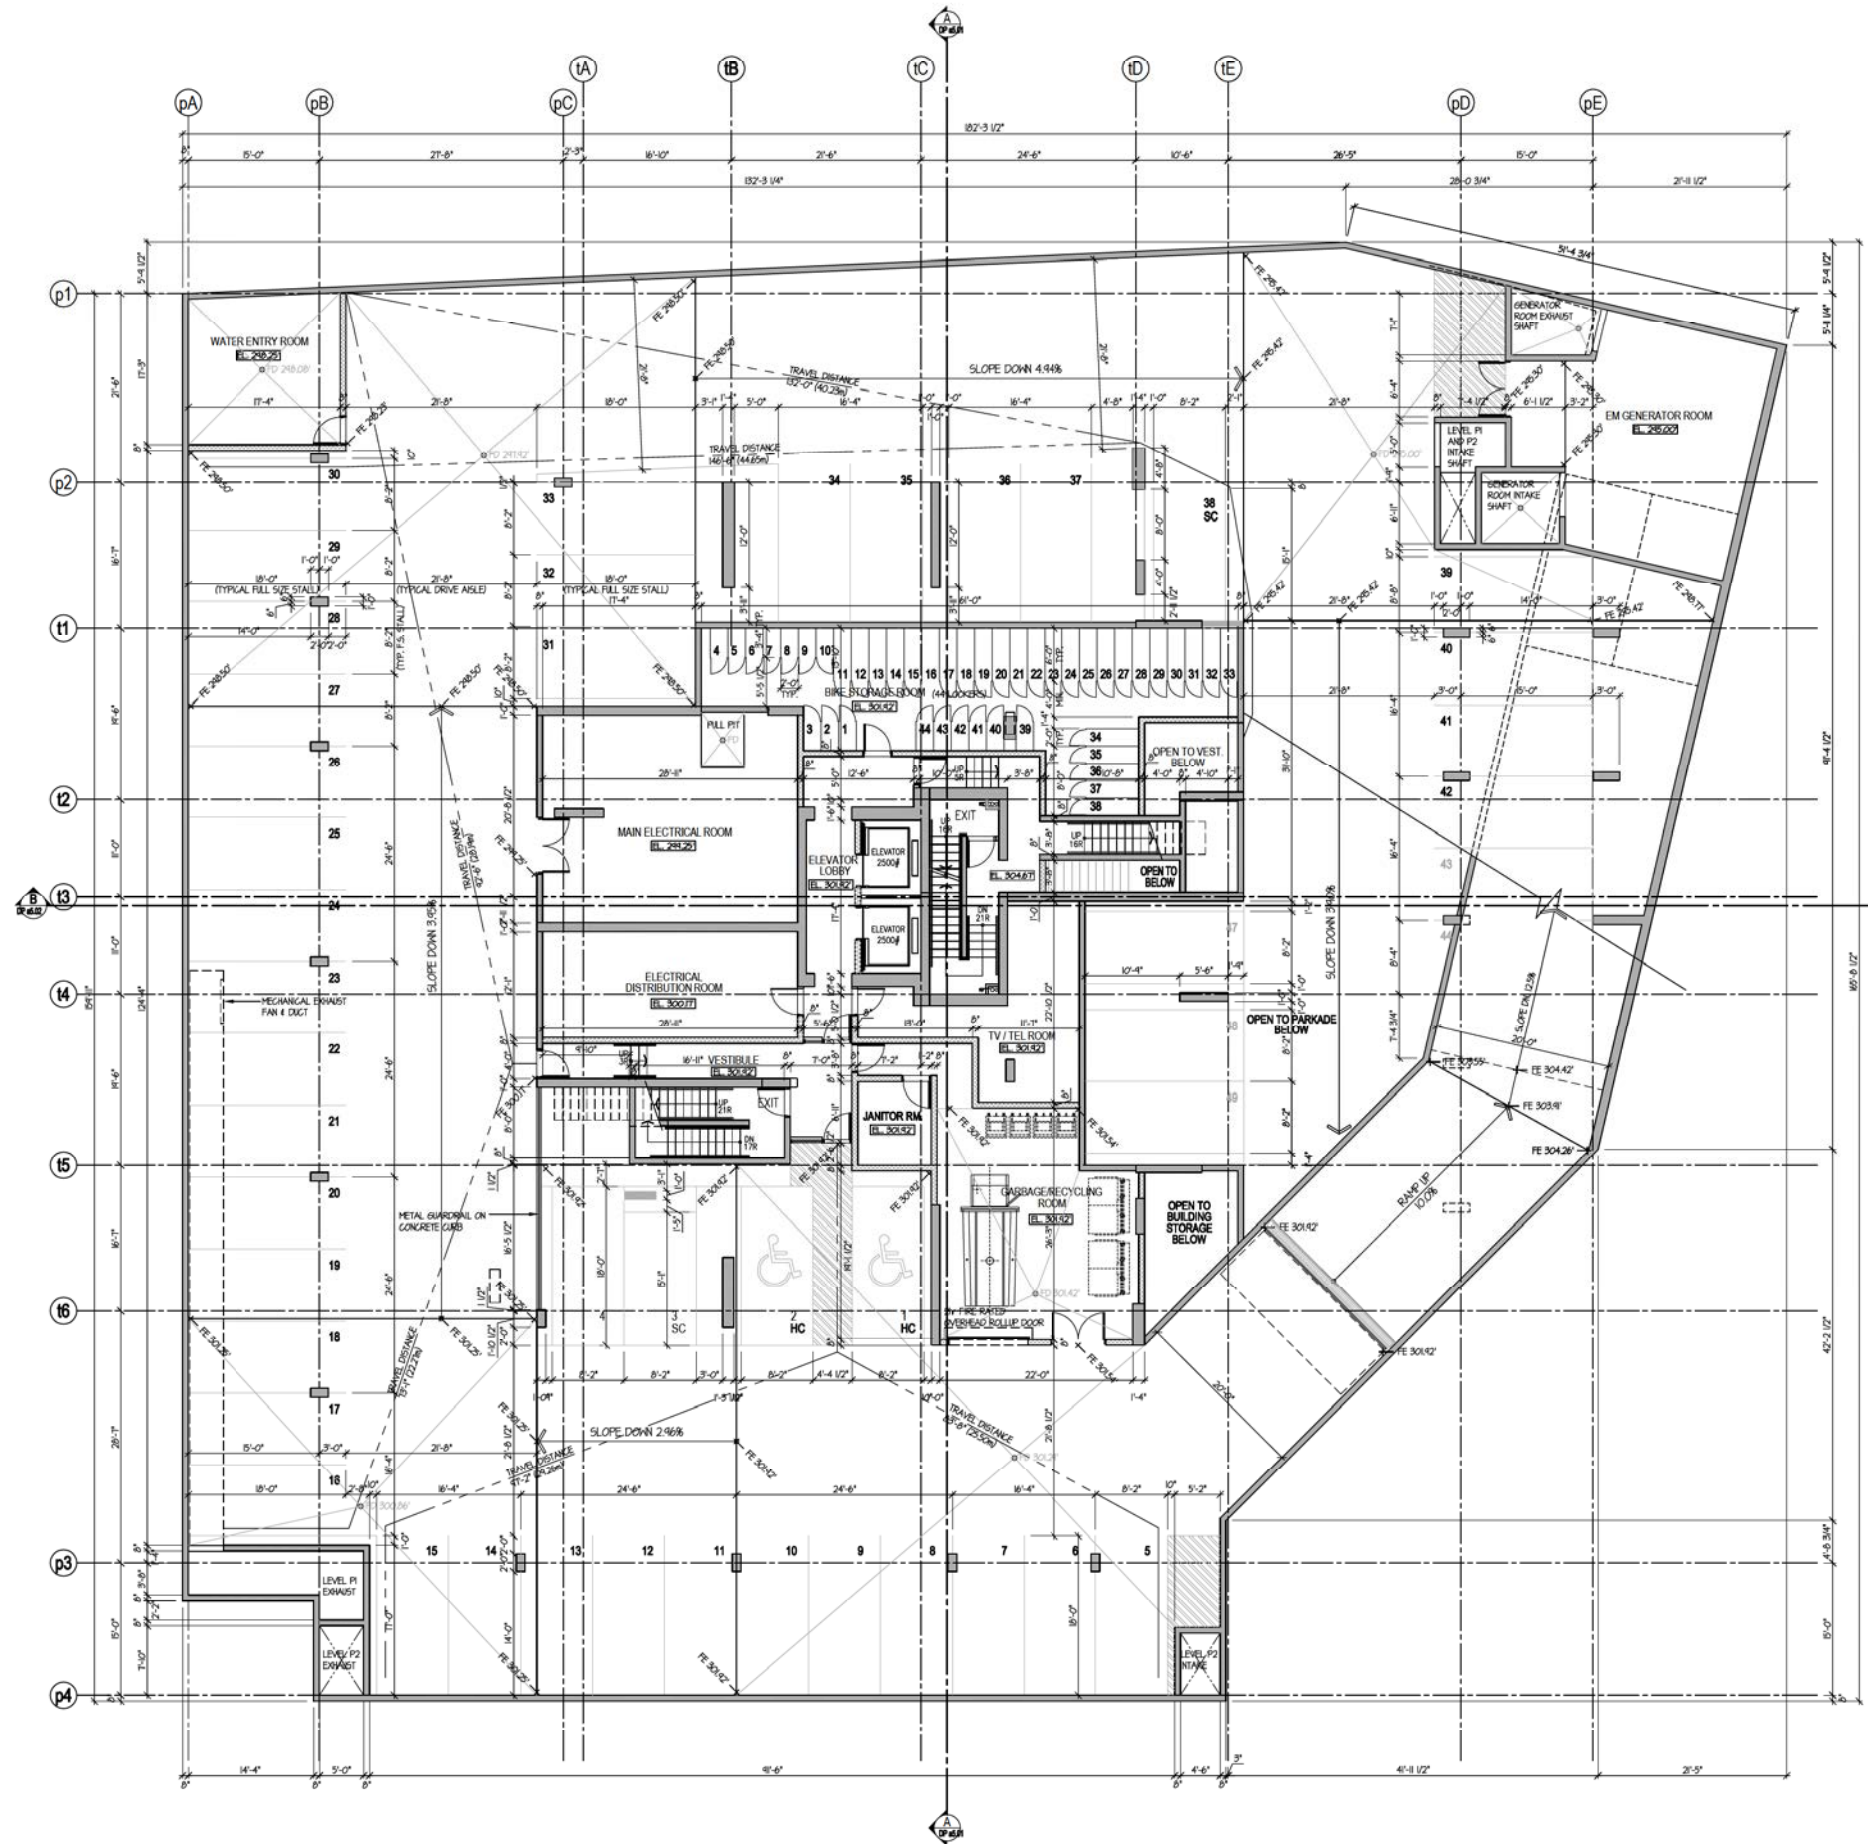

- LEGEND**
- AMENITY AREA EXCLUDED FROM FAR CALCULATIONS
 - AREA NOT INCLUDED IN FAR CALCULATIONS
 - CIVIL GRADE
 - PD: 0.00' PLANTER DRAIN
 - AD: 0.00' AREA DRAIN
 - CB: 0.00' CATCH BASIN
 - EG: 0.00' EXISTING GRADE
 - EL: 0.00' FINISHED ELEVATION
 - FD: 0.00' FLOOR DRAIN
 - FG: 0.00' FINISHED GRADE
 - LB: 0.00' LAWN BASIN
 - T.C.: 0.00' TOP OF CONCRETE
 - T.O.S.: 0.00' TOP OF SLAB
 - T.O.W.: 0.00' TOP OF WALL

NO	REVISION
1	11-04-05 ISSUED FOR DP APPLICATION & ACP
2	11-04-05 REVISION



Buttjes Architecture Inc.

Telephone: (855) 288 3700
 Facsimile: (855) 288 8081
 www.buttjesarchitecture.com
 2177 First Avenue University, NC
 Canada V5C 3A8

This document is an instrument of service and represents all that from the exclusive property of Buttjes Architecture Inc. Reproduction or use in any form without written consent and name of Buttjes Architecture Inc.

PROPOSED RESIDENTIAL DEVELOPMENT FOR


UBC PROPERTIES TRUST

PROJECT No. : 1007
 SCALE : 1/8" = 1'-0"
 PLOT DATE : April 04, 2011
 DRAWN BY : GT
 CHECKED BY :

DRAWING #:

DP-a3.03

PARKING LEVEL - P1

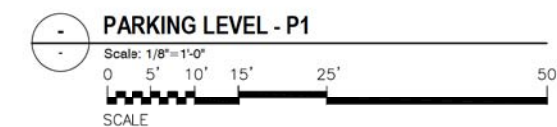

PARKING LEVEL - P1


THUNDERBIRD BOULEVARD

LEGEND



- AMENITY AREA EXCLUDED FROM FAR CALCULATIONS
- AREA NOT INCLUDED IN FAR CALCULATIONS
- CIVIL GRADE
- PD: 0.00' PLANTER DRAIN
- AD: 0.00' AREA DRAIN
- CB: 0.00' CATCH BASIN
- EG: 0.00' EXISTING GRADE
- EL: 0.00' FINISHED ELEVATION
- FD: 0.00' FLOOR DRAIN
- FG: 0.00' FINISHED GRADE
- LB: 0.00' LAWN BASIN
- T.C.G.: 0.00' TOP OF CONCRETE
- T.O.S.: 0.00' TOP OF SLAB
- T.O.W.: 0.00' TOP OF WALL

EXISTING 4 STOREY APARTMENT

EXISTING 4 STOREY APARTMENT

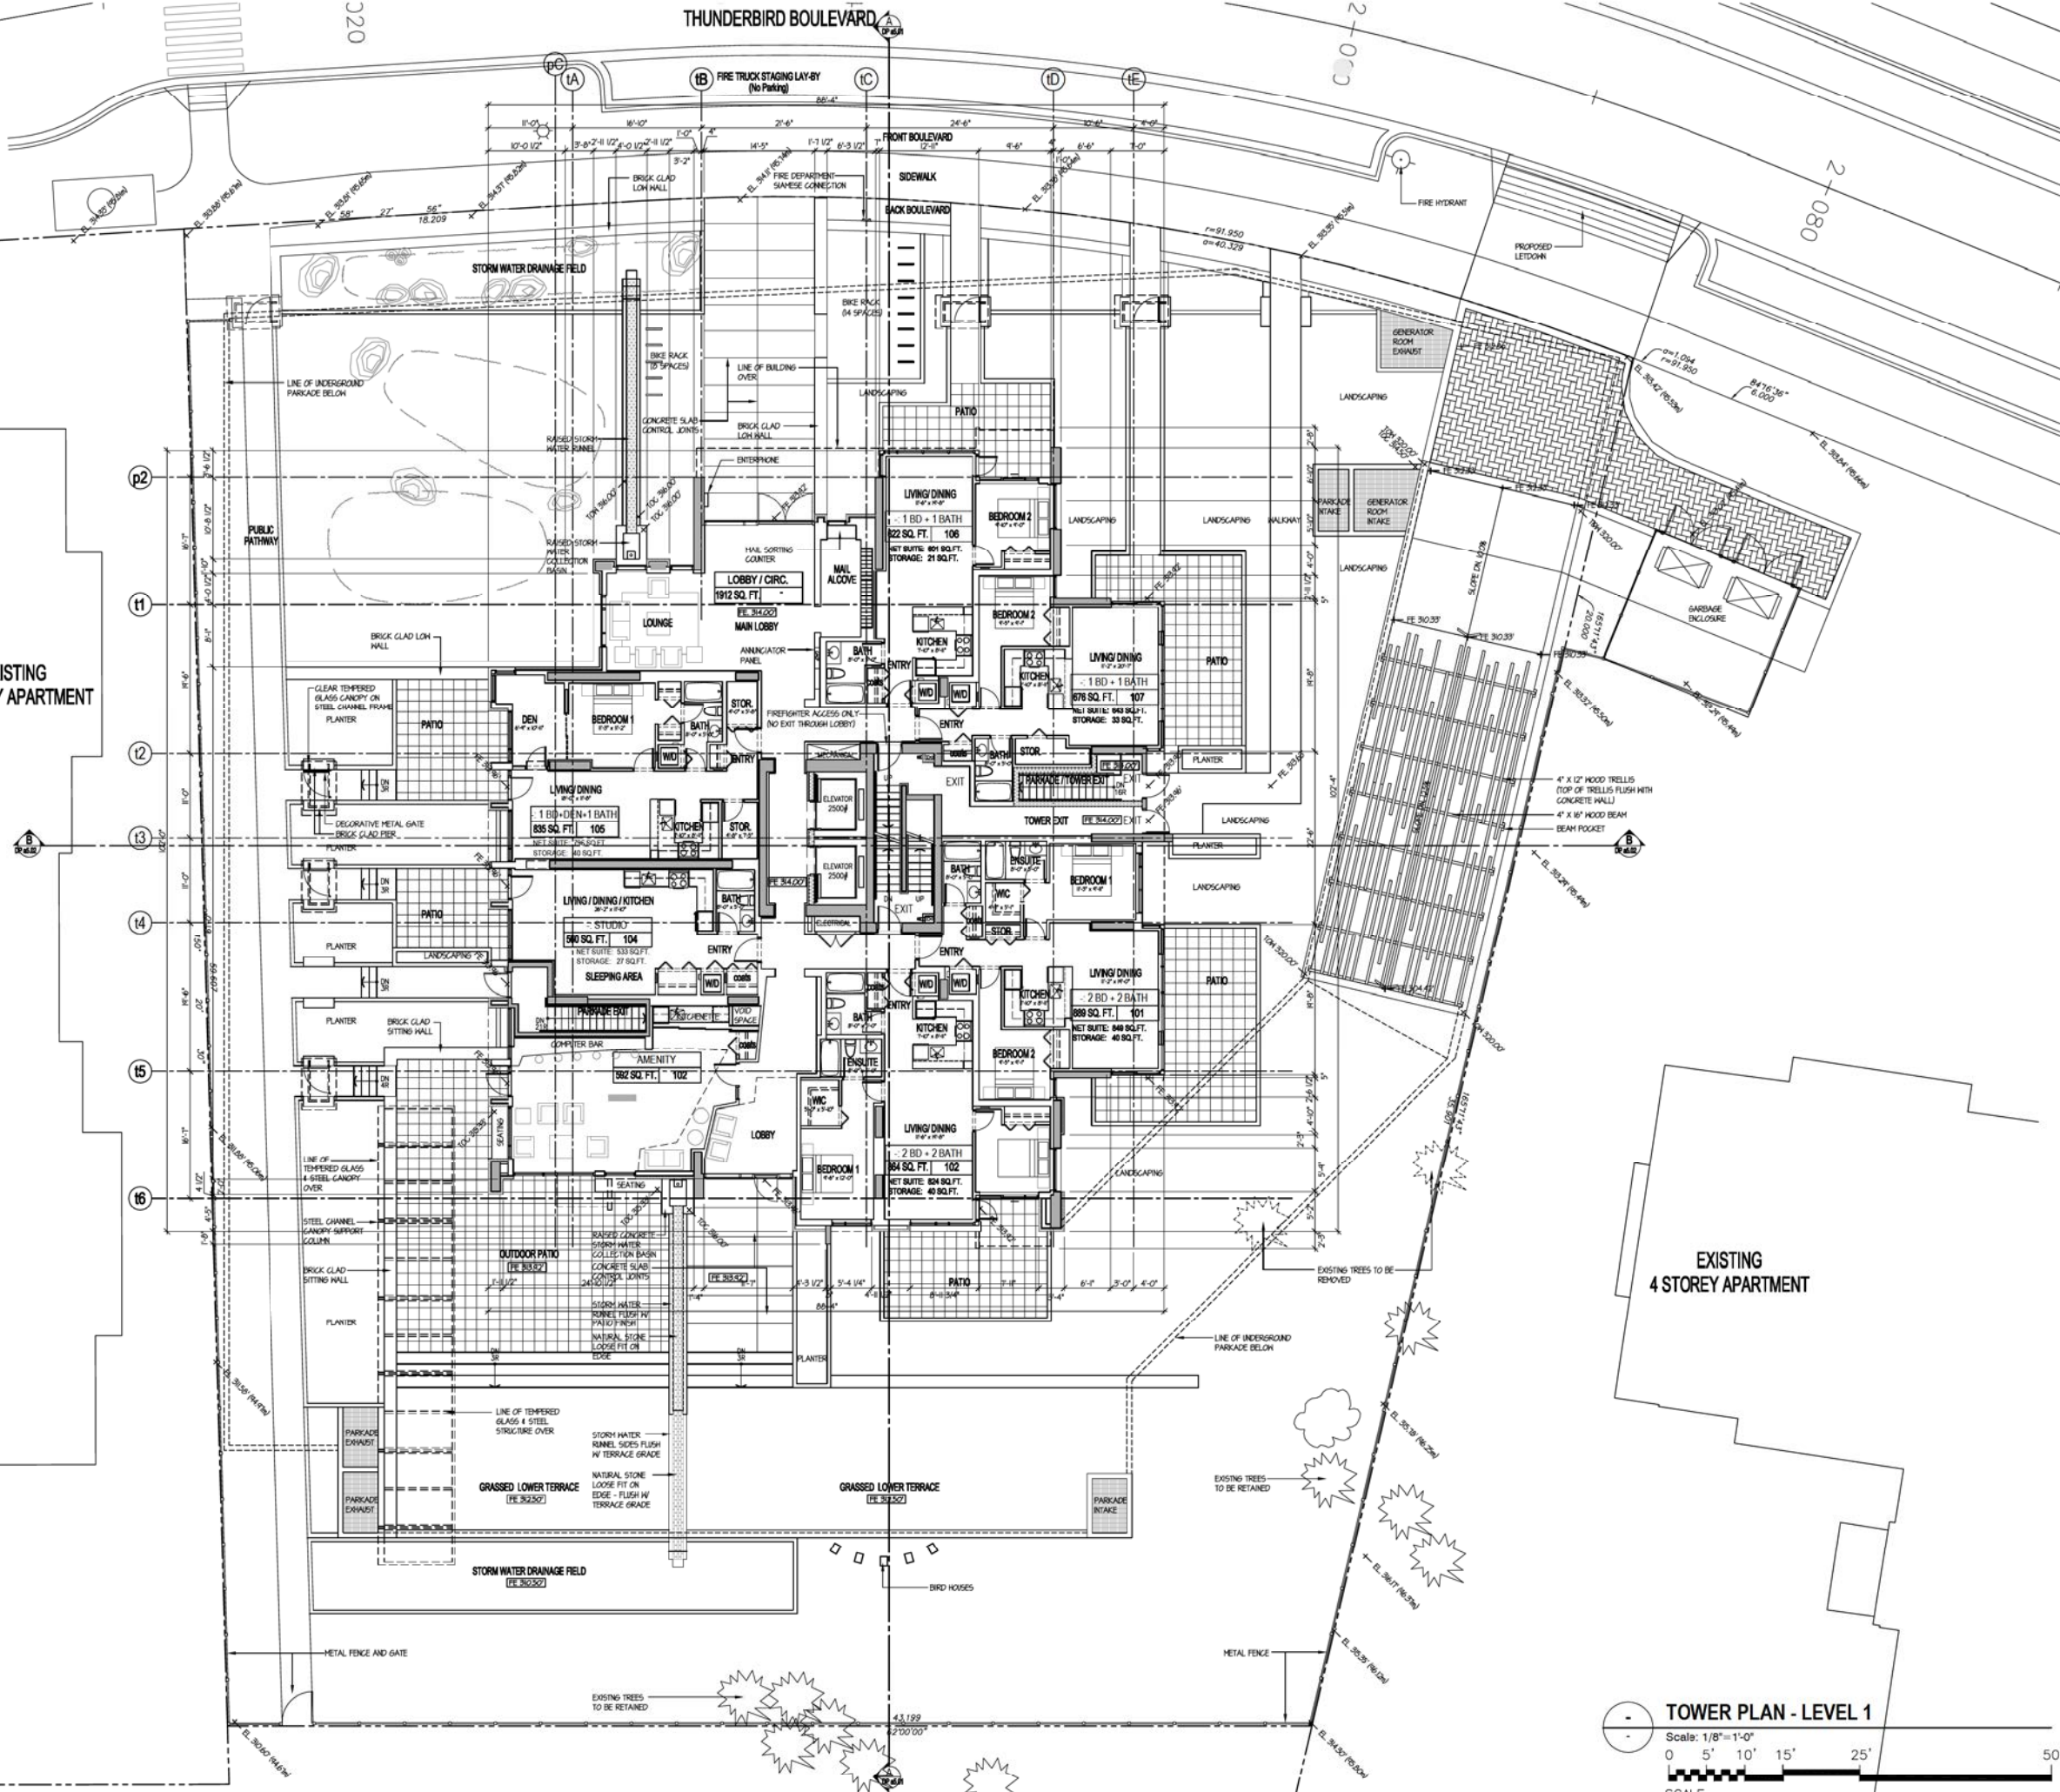

NO.	REVISION
1	11-04-05 ISSUED FOR DP APPLICATION & ACP
NO.	11-14-05 REVISION

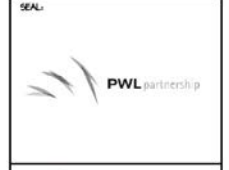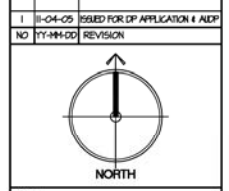

Buttjes Architecture Inc.

Telephone: (854) 288 3700
 Facsimile: (854) 288 8081
 www.buttjesarchitecture.com
 2177 First Avenue, Raleigh, NC
 Canada V5C 2V8


PROPOSED RESIDENTIAL DEVELOPMENT FOR

UBC PROPERTIES TRUST

PROJECT No. : 1007
 SCALE : 1/8" = 1'-0"
 PLOT DATE : April 04, 2011
 DRAWN BY : GT
 CHECKED BY :


DP-a3.04

TOWER PLAN - LEVEL 1

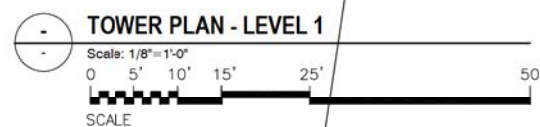


File name: P:\Projects\1007 - UBC - Site - A\1007 - Rev.dwg - DP-a3.04
 Plot Date: Apr 04/11 3:04pm
 Plotter: HPGL
 Plot Size: A

File: \\p\arch\1007 - UBC - 04 - 1007 - Rev.dwg - DP-a3.05
 Last Saved: Apr 04/11 3:04pm Plotted: Apr 04/11

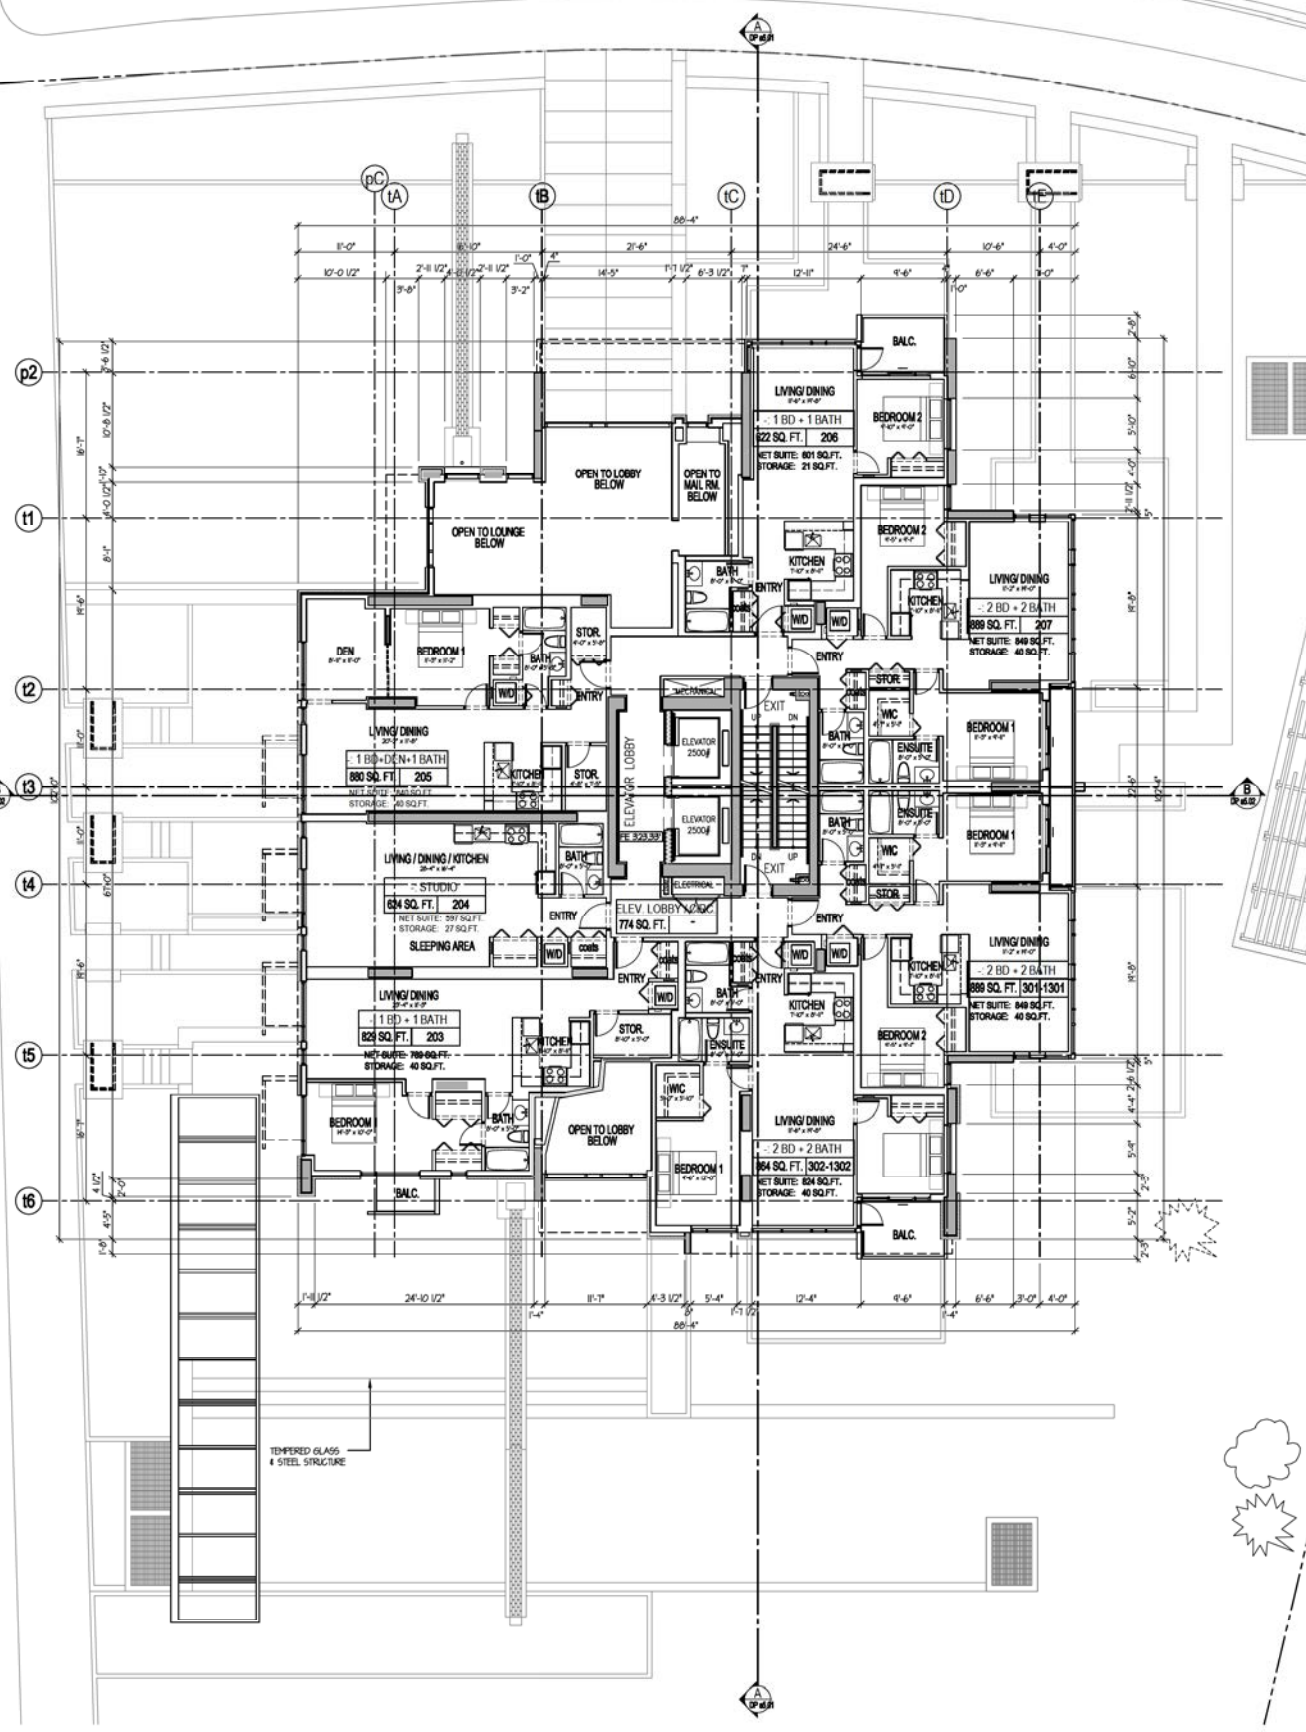



TOWER PLAN - LEVEL 2
 Scale: 1/8" = 1'-0"

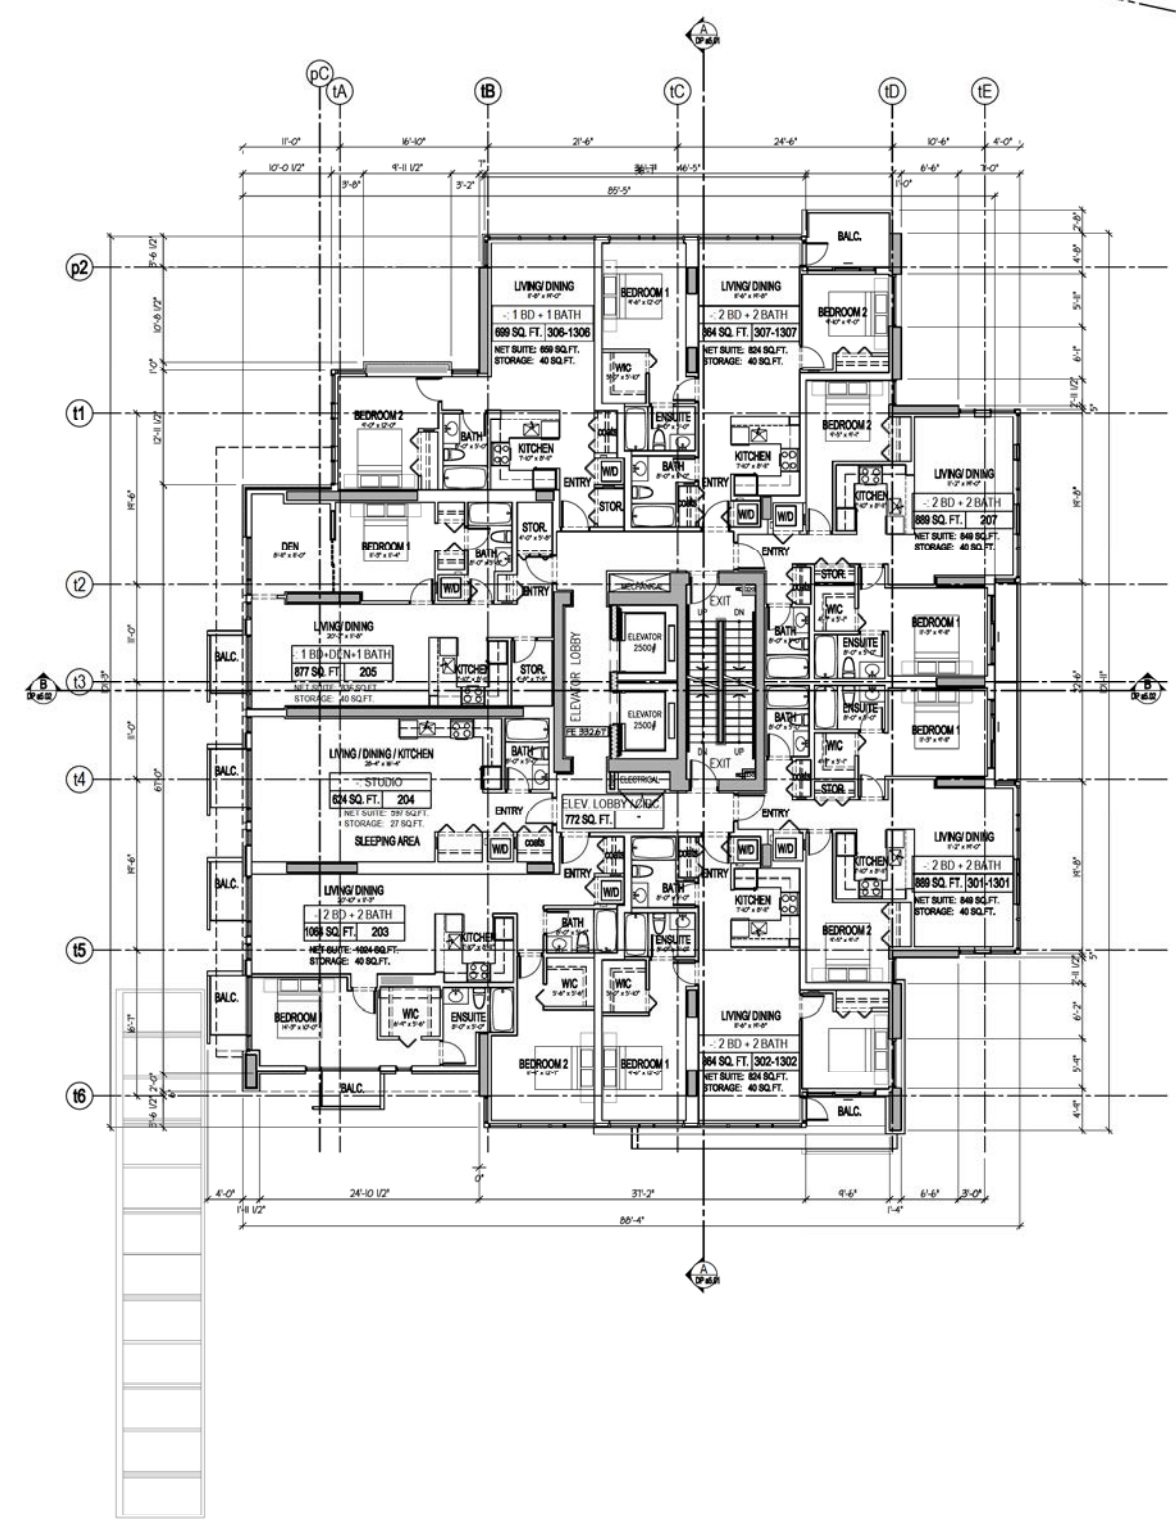

TOWER PLAN - LEVEL 3
 Scale: 1/8" = 1'-0"
 0 5' 10' 15' 25' 50'
 SCALE

- LEGEND**
- AMENITY AREA EXCLUDED FROM FAR CALCULATIONS
 - AREA NOT INCLUDED IN FAR CALCULATIONS
 - CIVIL GRADE
 - PD: 0.00' PLANTER DRAIN
 - AD: 0.00' AREA DRAIN
 - CB: 0.00' CATCH BASIN
 - EG: 0.00' EXISTING GRADE
 - EL: 0.00' FINISHED ELEVATION
 - FD: 0.00' FLOOR DRAIN
 - FG: 0.00' FINISHED GRADE
 - LB: 0.00' LAWN BASIN
 - T.O.C.: 0.00' TOP OF CONCRETE
 - T.O.S.: 0.00' TOP OF SLAB
 - T.O.W.: 0.00' TOP OF WALL

1 11-04-05 ISSUED FOR DP APPLICATION & ACP
 NO 11-11-05 REVISION

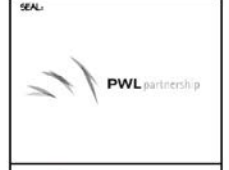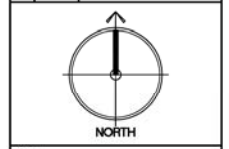

Butties Architecture Inc.
 Telephone: (855) 288 3700
 Facsimile: (855) 288 8081
 www.buttiesarchitecture.com
 2727 First Avenue University, NC
 Canada V5C 3V8















This is a preliminary drawing and is not to be used for construction purposes without the written consent of Butties Architecture Inc.


PROPOSED RESIDENTIAL DEVELOPMENT FOR
UBC PROPERTIES TRUST

     PROJECT No. : 1007
 SCALE : 1/8" = 1'-0"
 PLOT DATE : April 04, 2011
 DRAWN BY : GT
 CHECKED BY :


DRAWING #:
DP-a3.05

TOWER PLAN - LEVEL 2
 TOWER PLAN - LEVEL 3

- LEGEND**
-  AMENITY AREA EXCLUDED FROM FAR CALCULATIONS
 -  AREA NOT INCLUDED IN FAR CALCULATIONS
 -  CIVIL GRADE
 -  P.D. 0.00' PLANTER DRAIN
 -  A.D. 0.00' AREA DRAIN
 -  C.B. 0.00' CATCH BASIN
 -  E.S. 0.00' EXISTING GRADE
 -  F.L. 0.00' FINISHED ELEVATION
 -  F.D. 0.00' FLOOR DRAIN
 -  F.G. 0.00' FINISHED GRADE
 -  L.B. 0.00' LAWN BASIN
 -  T.O.C. 0.00' TOP OF CONCRETE
 -  T.O.S. 0.00' TOP OF SLAB
 -  T.O.W. 0.00' TOP OF WALL

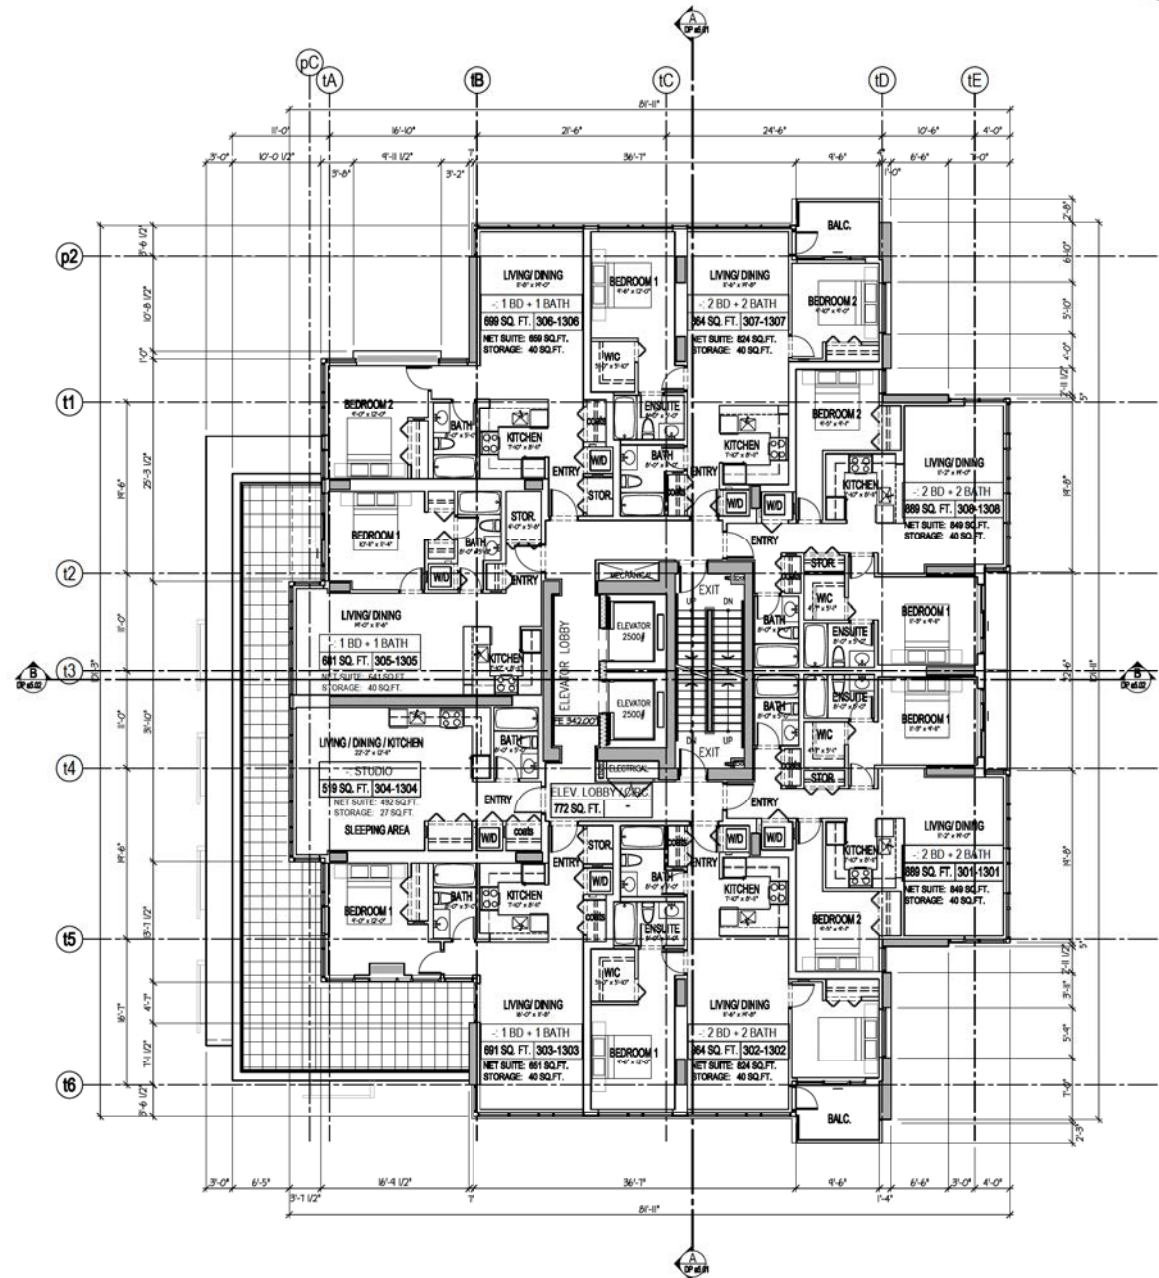



TOWER PLAN - LEVEL 4
Scale: 1/8"=1'-0"

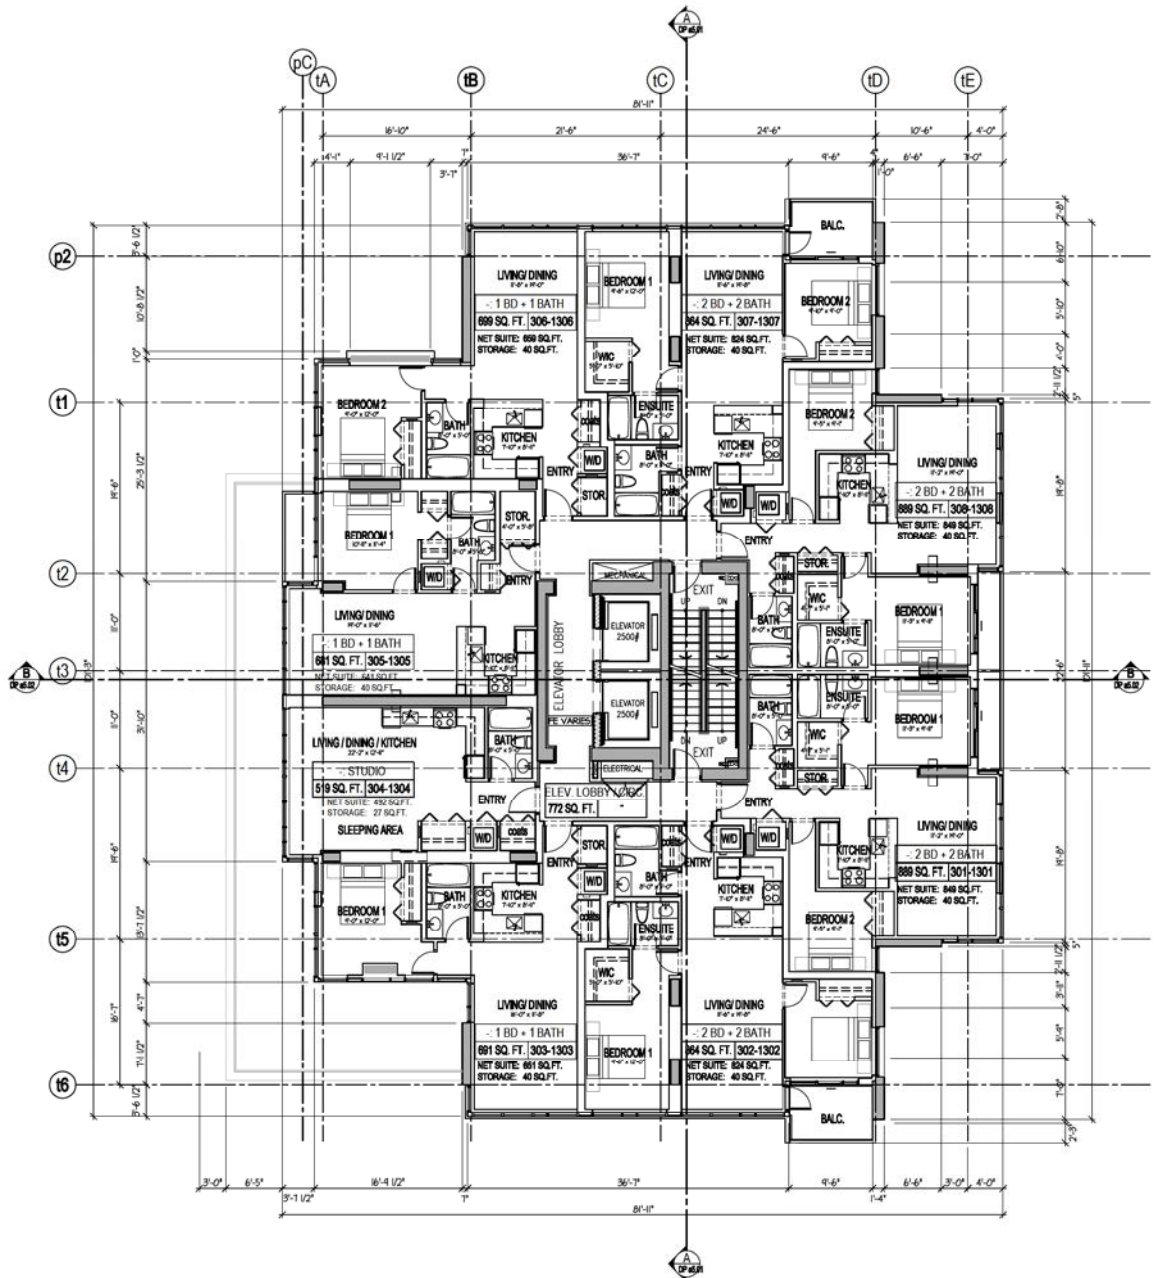

TYPICAL TOWER PLAN - LEVEL 5 - 13
Scale: 1/8"=1'-0"
0 5' 10' 15' 25' 50'
SCALE

File Name: P:\Projects\1007 - UBC Site - 1\1007-Res-4.dwg - DP-a3.06
 Last Saved: Mon, 04/11/2011 1:59pm Plotted: Mon, 04/11/

1 11-04-05 ISSUED FOR DP APPLICATION & ACP
NO 11-11-05 REVISION

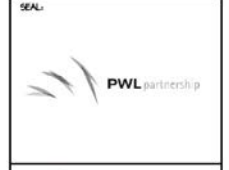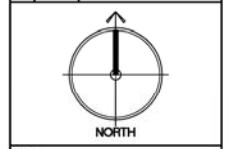

Butties Architecture Inc.
 Telephone: (855) 288 3700
 Facsimile: (855) 288 8981
 www.buttiesarchitecture.com
 2177 First Avenue University, BC
 Canada V6C 2V8

This document is an instrument of service and represents all that from the exclusive property of Butties Architecture Inc. Reproduction or use in any form without the written consent and name of Butties Architecture Inc.


PROPOSED RESIDENTIAL DEVELOPMENT FOR




PROJECT No. : 1007
 SCALE : 1/8" = 1'-0"
 PLOT DATE : April 04, 2011
 DRAWN BY : GT
 CHECKED BY :

DRAWING #:
DP-a3.06

TOWER PLAN - LEVEL 4
 TYPICAL TOWER PLAN - LEVEL 5-13

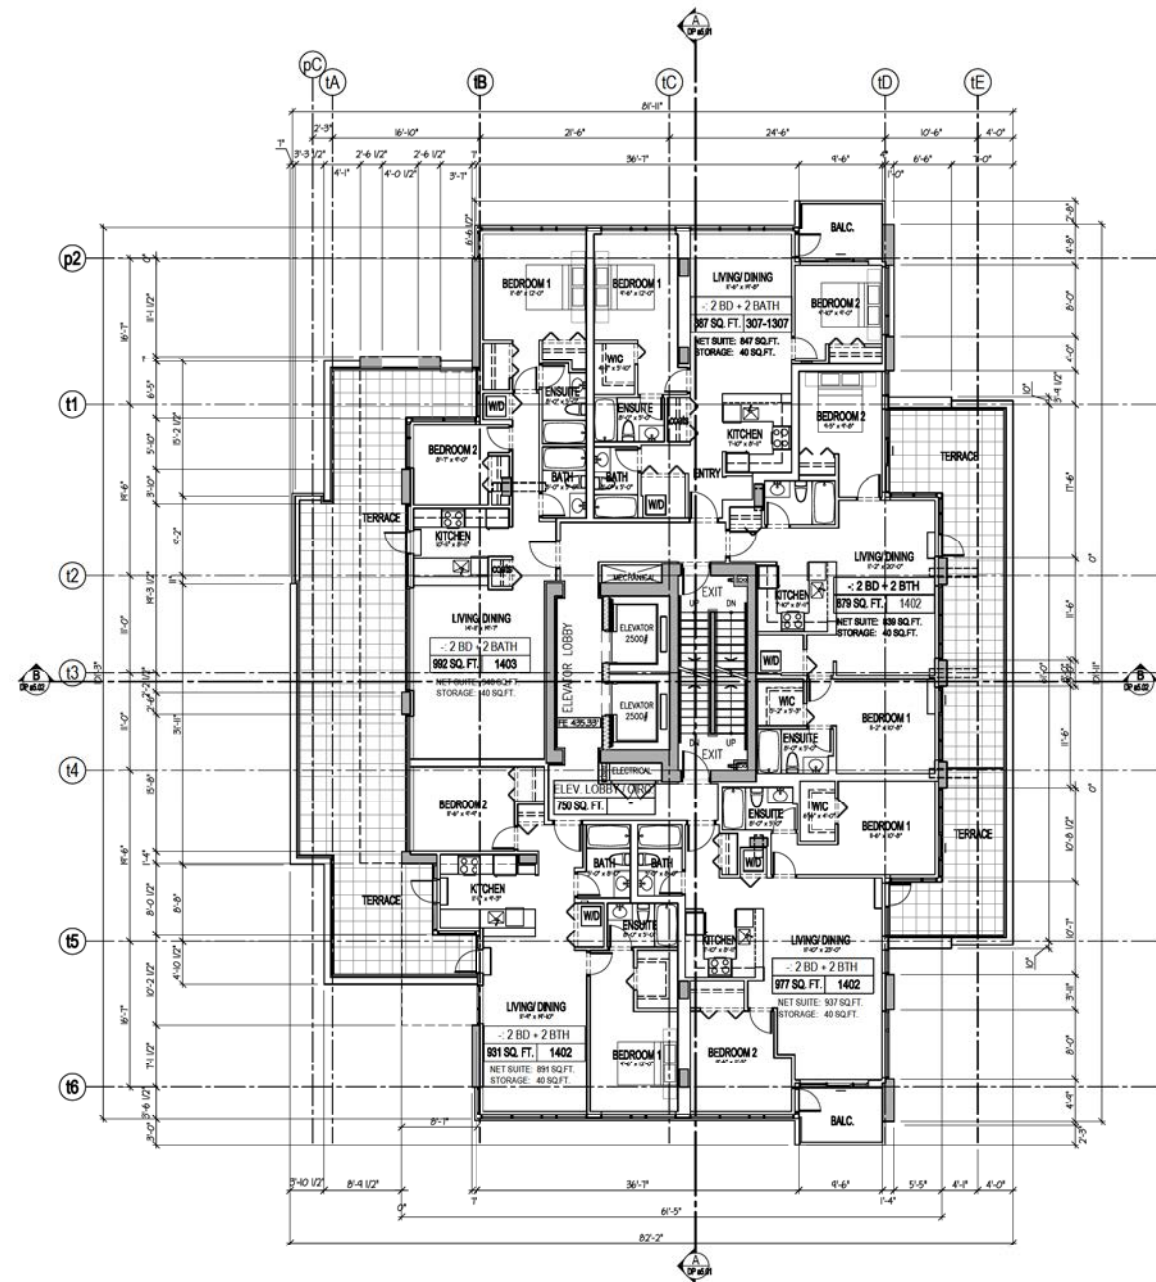

TOWER PLAN - LEVEL 14 PENTHOUSE
Scale: 1/8"=1'-0"

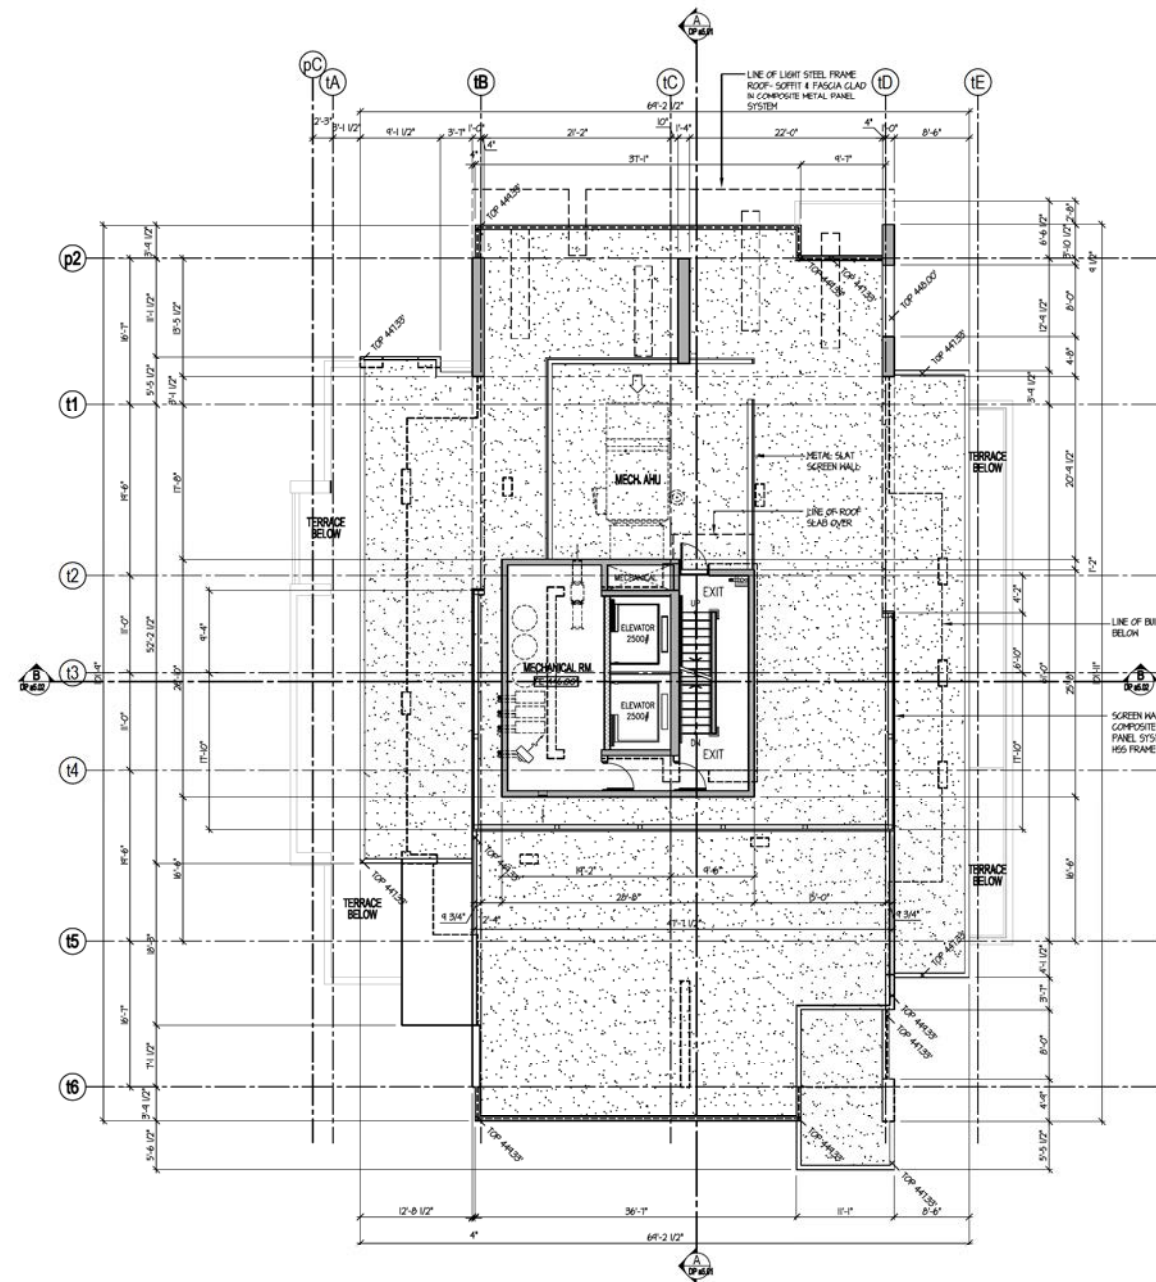

TOWER PLAN - L15 MAIN ROOF + MECHANICAL PENTHOUSE
Scale: 1/8"=1'-0"
0 5' 10' 15' 25' 50'
SCALE

- LEGEND**
- AMENITY AREA EXCLUDED FROM FAR CALCULATIONS
 - AREA NOT INCLUDED IN FAR CALCULATIONS
 - CIVIL GRADE
 - PD. 0.00' PLANTER DRAIN
 - AD. 0.00' AREA DRAIN
 - CB. 0.00' CATCH BASIN
 - EG. 0.00' EXISTING GRADE
 - EL. 0.00' FINISHED ELEVATION
 - FD. 0.00' FLOOR DRAIN
 - FG. 0.00' FINISHED GRADE
 - LB. 0.00' LAWN BASIN
 - T.C.G. 0.00' TOP OF CONCRETE
 - T.O.S. 0.00' TOP OF SLAB
 - T.O.W. 0.00' TOP OF WALL

1 11-04-05 ISSUED FOR DP APPLICATION & ACP
NO 17-11-05 REVISION



Buttjes Architecture Inc.

Telephone: (855) 288 3700
Facsimile: (855) 288 8081
www.buttjesarchitecture.com
2177 East Avenue University, NC
Canada V5C 3V8

This report is an instrument of service and represents all from the exclusive property of Buttjes Architecture Inc. Reproduction or use in any form without written consent and name of Buttjes Architecture Inc.


PROPOSED RESIDENTIAL DEVELOPMENT FOR




PROJECT No. : 1007
SCALE : 1/8" = 1'-0"
PLOT DATE : April 04, 2018
DRAWN BY : GT
CHECKED BY :

DRAWING #:
DP-a3.07

TOWER PLAN - LEVEL 14 PENTHOUSE
TOWER PLAN - LEVEL 15 MAIN ROOF
MECHANICAL PENTHOUSE

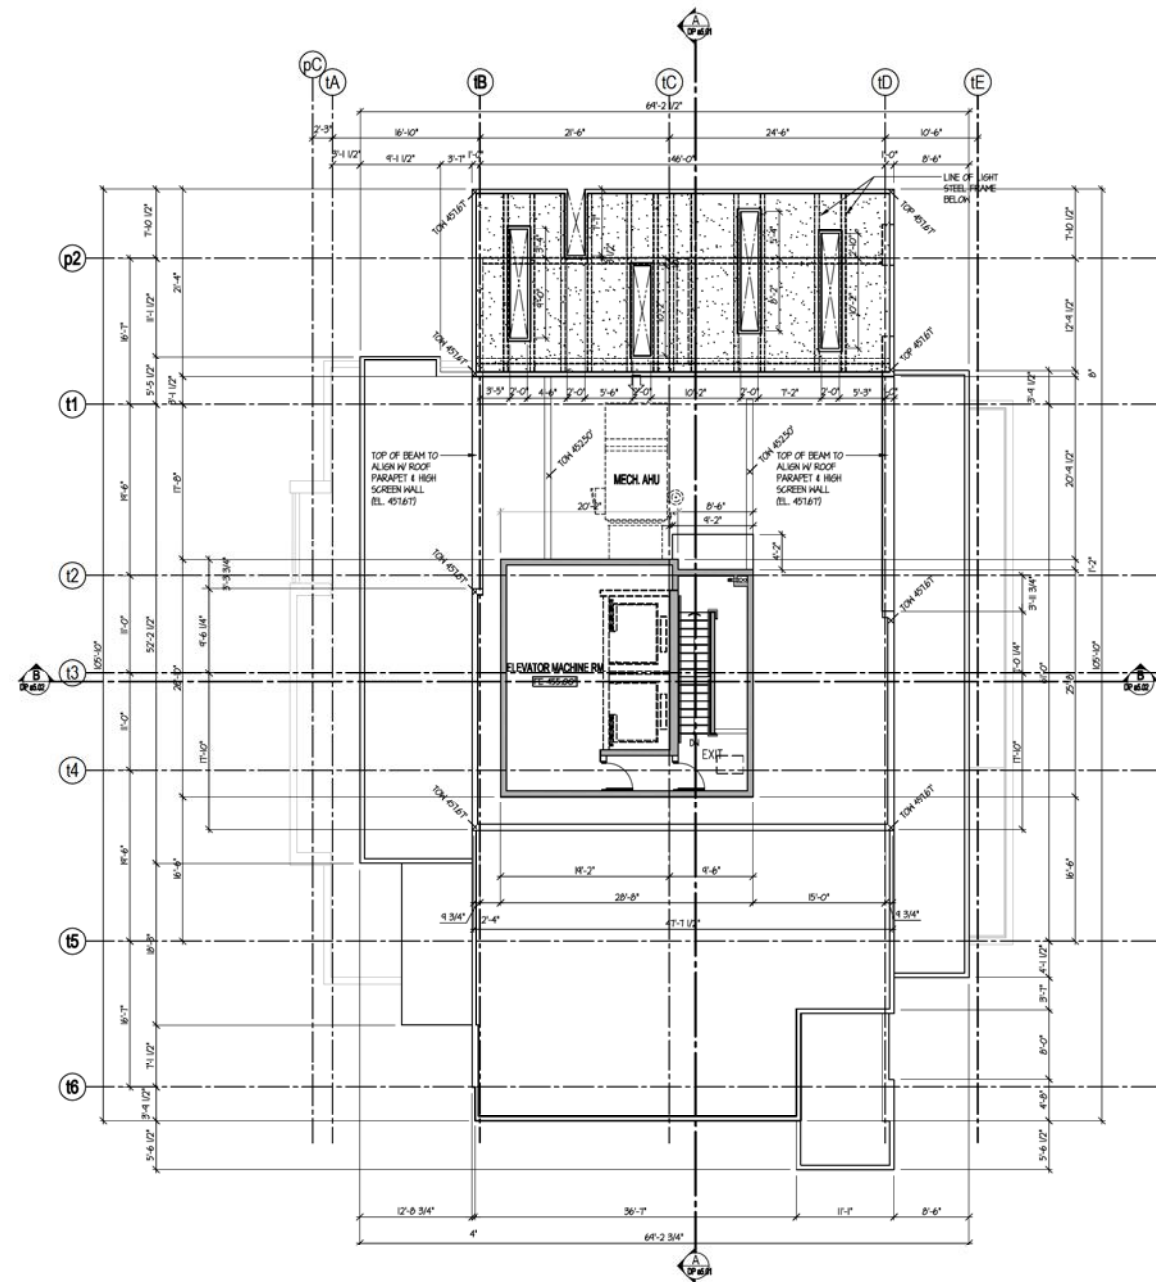


TOWER PLAN - LEVEL 16 ELEVATOR PENTHOUSE
Scale: 1/8"=1'-0"

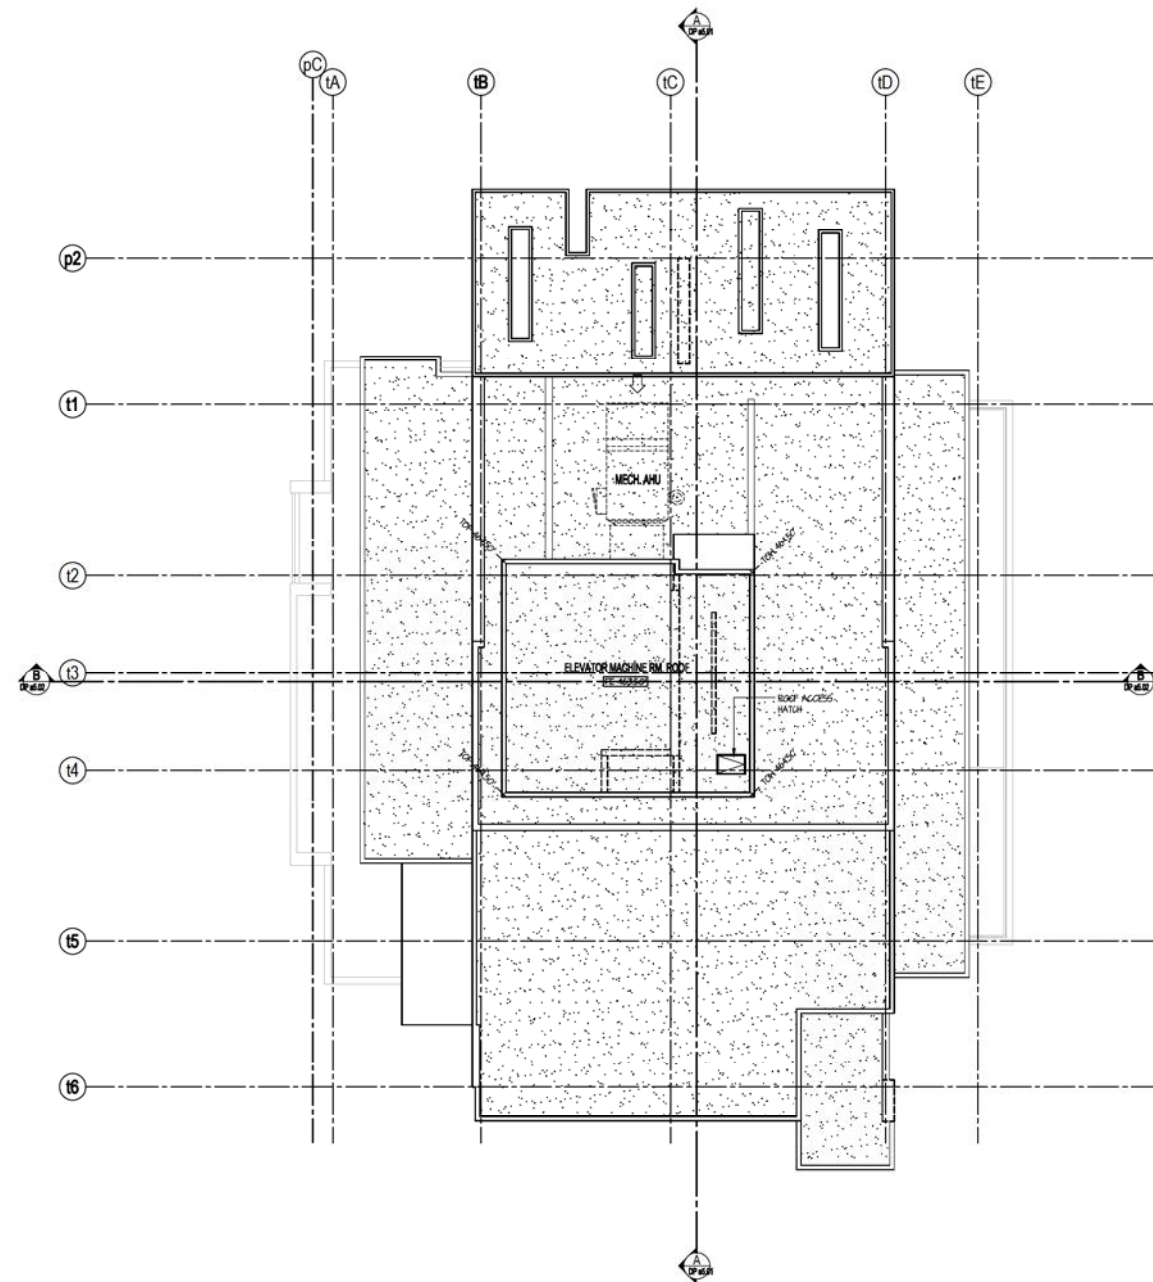

OVERALL ROOF PLAN
Scale: 1/8"=1'-0"
0 5' 10' 15' 25' 50'
SCALE

- LEGEND**
- AMENITY AREA EXCLUDED FROM FAR CALCULATIONS
 - AREA NOT INCLUDED IN FAR CALCULATIONS
 - CIVIL GRADE
 - + P.D. 0.00' PLANTER DRAIN
 - + A.D. 0.00' AREA DRAIN
 - + C.B. 0.00' CATCH BASIN
 - + E.G. 0.00' EXISTING GRADE
 - + F.L. 0.00' FINISHED ELEVATION
 - + F.D. 0.00' FLOOR DRAIN
 - + F.G. 0.00' FINISHED GRADE
 - + L.B. 0.00' LAWN BASIN
 - + T.O.C. 0.00' TOP OF CONCRETE
 - + T.O.S. 0.00' TOP OF SLAB
 - + T.O.W. 0.00' TOP OF WALL

1	11-04-05	ISSUED FOR DP APPLICATION & ADP
NO	11-11-05	REVISION

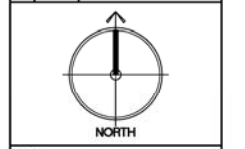

Buttles Architecture Inc.

Telephone: (854) 288 3700
 Facsimile: (854) 288 6081
 www.buttlesarchitecture.com
 2177 First Avenue, Thornbury, NC
 Canada V0C 2V8

This document is an instrument of service and represents all that from the exclusive property of Buttles Architecture Inc. Reproduction or use in any form without the written consent and name of Buttles Architecture Inc.

PROPOSED RESIDENTIAL DEVELOPMENT FOR

UBC PROPERTIES TRUST

PROJECT No.	1007
SCALE	1/8" = 1'-0"
PLOT DATE	April 04, 2011
DRAWN BY	GT
CHECKED BY	

DRAWING #
DP-a3.08

TOWER PLAN - LEVEL 16
ELEVATOR PENTHOUSE
OVERALL ROOF PLAN