



Landscape Architecture T 604.738.4118 Site Planning F 604.738.4116 www.perryandasso

4 - Issued for DP Board May 08, 2013 3 - Issued for AUDP 2 - Issued for DP / DRC April 18, 2013 1 - Issued for Review April 4, 2013

COPYRIGHT RESERVED
This drawing is and shall remain the property of R. Kim Perry & Associates Inc., and R. Kim Perry & Associates Inc., and R. Kim therein. This document shall retain the copyright therein. This document shall not be reproduced or used for additions or alterations to the project or for the purpose of any other project without the prior written consent of R. Kim Perry & Associates Inc.



# **UBC Properties Trust**


Project Title:

Mundell Park


## **Landscape Sections**

	Checked By: MP
Scale: 1:100	Job No.: 13-011


L-4.0

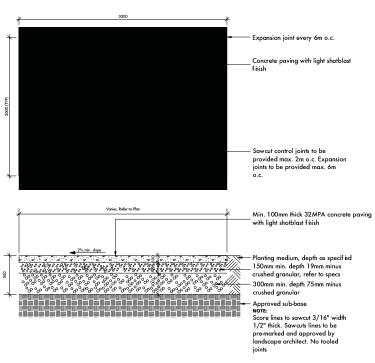


1 3.0M CONCRETE WALKWAY (W/ SERVICE VEHICLE ACCESS) Scale: 1:25

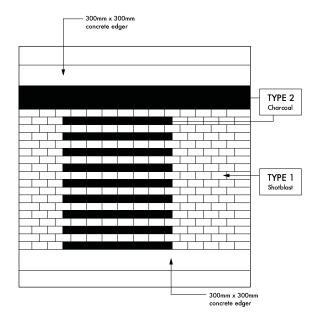

PLAN VIEW 1:50

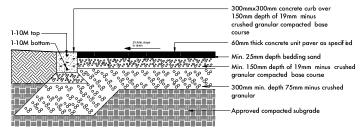

2 GREENWAY PATH, CONCRETE UNIT PAVING (W/ SERVICE VEHICLE ACCESS)
Scale: 1:25

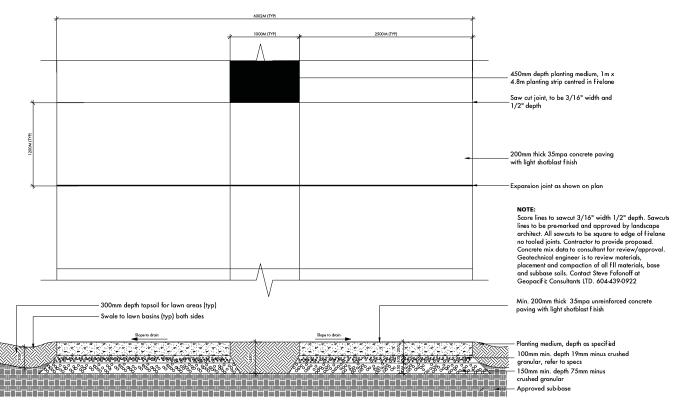


3 6M CONCRETE FIRELANE C/W SANDBLAST FINISH

Concrete curb w/ sandblast f nish 15mm radius front edge over min. 100mm depth 19mm minus compacted crushed granular 15mm expansion joint, caulked and recessed Planting medium as specified Approved compacted subgrade 1-10M top 

CONCRETE EDGER AT PLAY AREA
L5.0 Scale: 1:25

ADJACENT TO PLANTING

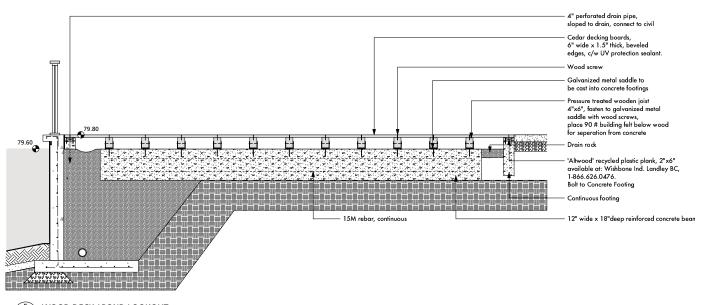

WOOD DECK / POND LOOKOUT
Scale: 1:25



Suite 200-1558 W 6th Avenue Vancouver, B.C. V6J 1R2

Landscape Architecture T 604.738.4118 Site Planning F 604.738.4116

COPYRIGHT RESERVED

May 08, 2013

May 02, 2013

April 18, 2013

April 4, 2013

COPYRIGH I RESERVED.

This drawing is and shall remain the property of R. Kim Perry & Associates Inc., and R. Kim Perry & Associates Inc., and R. Kim the property of the prop of any other project without the prior written consent of R. Kim Perry & Associates



## **UBC Properties Trust**

Project Title:

Mundell Park

4 - Issued for DP Board

3 - Issued for AUDP


2 - Issued for DP / DRC

1 - Issued for Review

Drawing Title:

Landscape Details

Scale: AS NOTED Job No.: 13-011

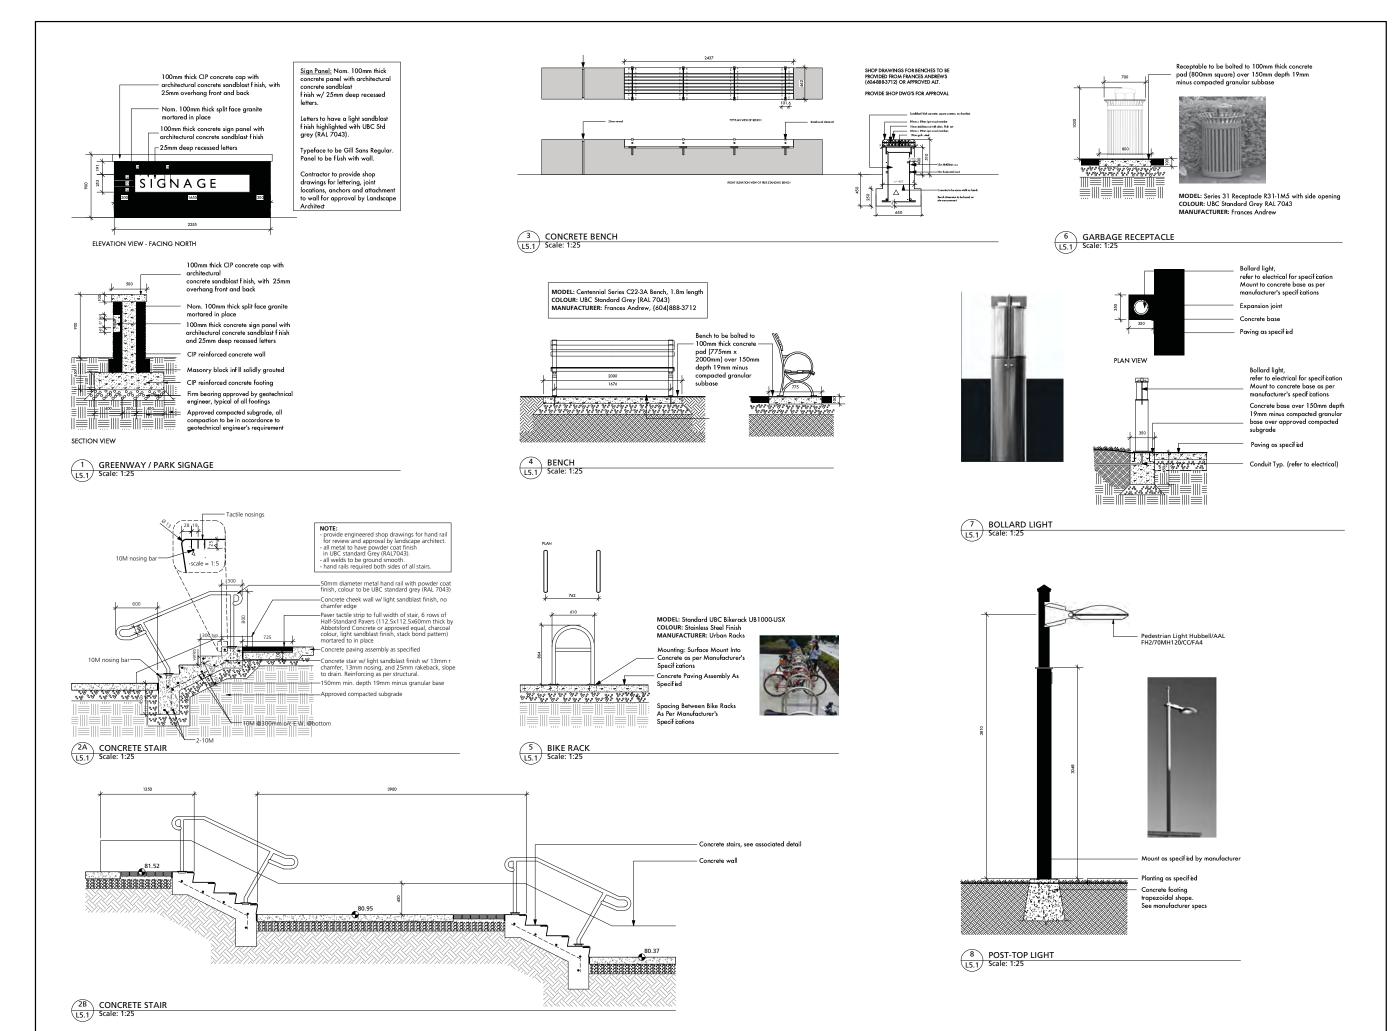

Landscape Architecture T 604.738.4118 Site Planning F 604.738.4116

4 - Issued for DP Board May 08, 2013 3 - Issued for AUDP May 02, 2013 2 - Issued for DP / DRC April 18, 2013 1 - Issued for Review April 4, 2013

COPYRIGHT RESERVED

COPYRIGHT RESERVED
This drawing is and shall remain the property of R. Kim Perry & Associates Inc., and R. Kim Perry & Associates Inc., and R. Kim Perry & Associates Inc. shall retain the copyright therein. This document shall not be reproduced or used for additions or alterations to the project or for the purpose details. of any other project without the prior written consent of R. Kim Perry & Associates



#### **UBC Properties Trust**


Mundell Park

Drawing Title:

**Landscape Details** 

Job No.:

Scale: AS NOTED 13-011 Sheet No.:

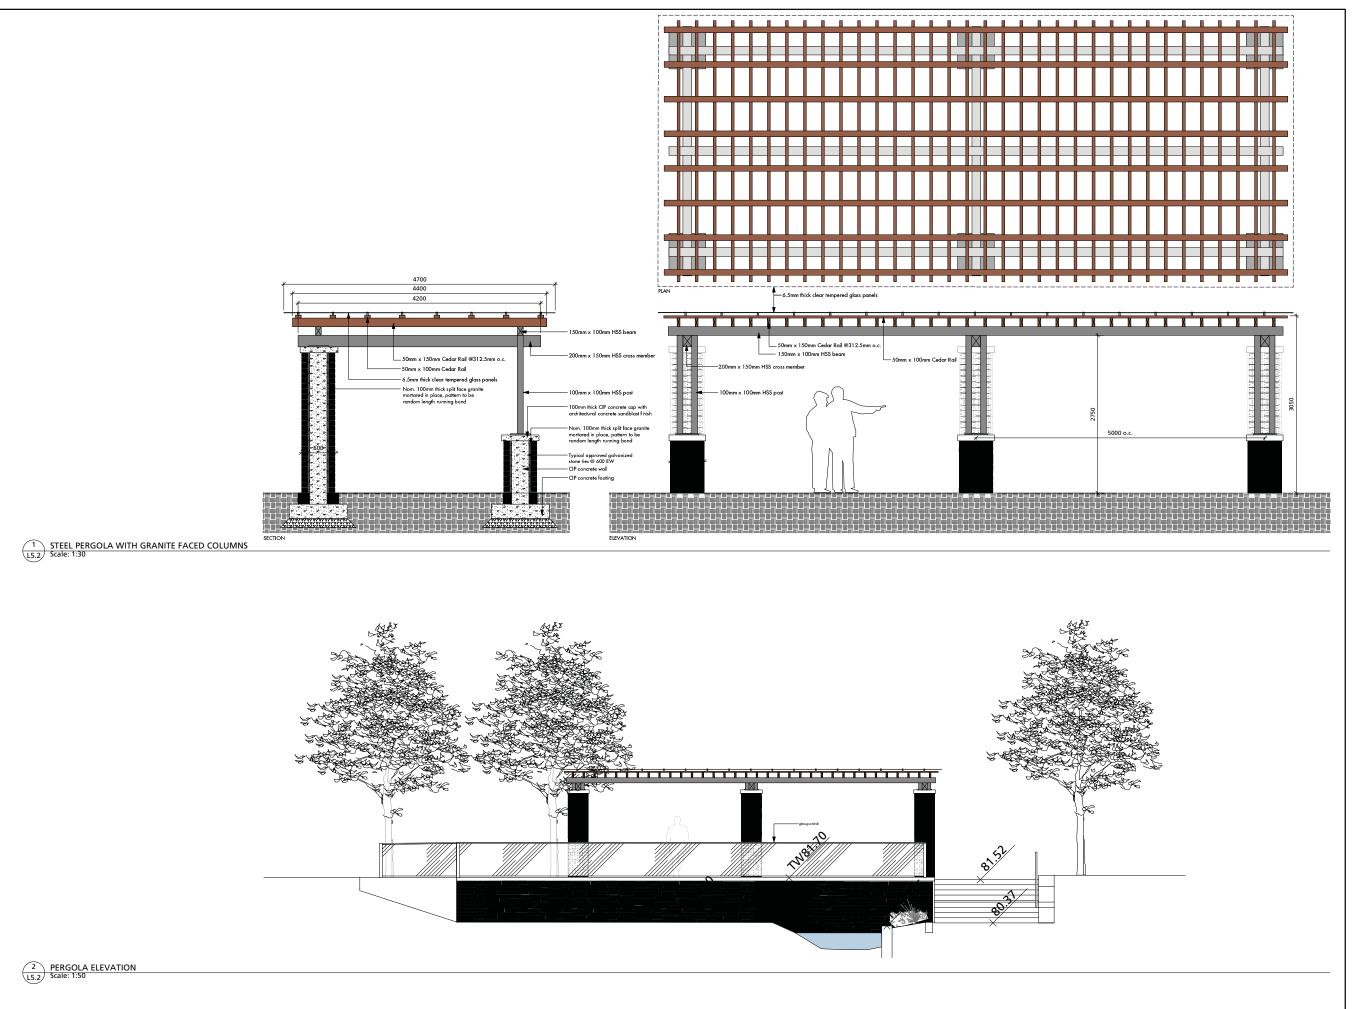



4 - Issued for DP Board 3 - Issued for AUDP

May 02, 2013 2 - Issued for DP / DRC April 18, 2013 April 4, 2013 1 - Issued for Review

May 08, 2013

COPYRIGHT RESERVED
This drawing is and shall remain the property of R. Kim Perry & Associates Inc., and R. Kim Perry & Associates Inc., and R. Kim Perry & Associates Inc. shall retain the copyright therein. This document shall not be reproduced or used for additions or alterations to the project or for the purpose of any other project without the prior written consent of R. Kim Perry & Associates Inc.



## **UBC Properties Trust**

Mundell Park


Drawing Title:


Landscape Details

Checked By: MP

Scale: AS NOTED Job No.: 13-011


Sheet No.:

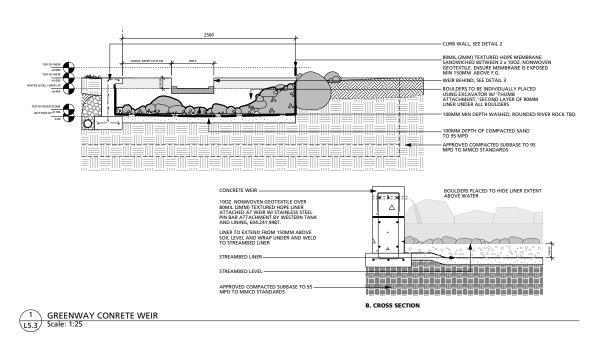

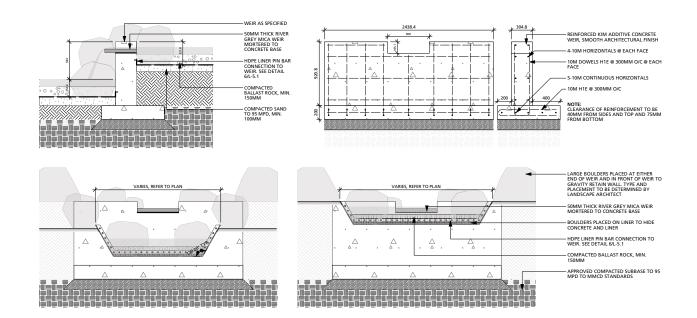

– Pavina as specified Planting as specified Structural soil, min 92
depth, contractor to p
soil spec. from supplie
review and approval
Approved subgrade Structural soil, min 925mm 

TREE PLANTING
L5.3 Scale: 1:25

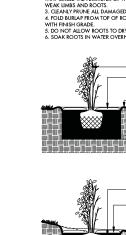

NOTE:


1. MIN. ROOT SPREAD TO BE IN ACCORDANCE WITH "AMERICAN STANDARDS FOR NURSERY STOCK."

2. FOR CONTAINER-GROWN; SHRUBS, USE FINGERS OR SMALL HAND TOOLS TO PUIL THE ROOTS OUT OF THE OUTER LAYER OF POTTING SOIL; THEN CUT OR PUIL APART ANY ROOTS THAT CIRCLE THE PERIMETER OF THE CONTAINER, PRUNE ALL DAMAGED, DISEASED, OR WEAK LIMBS AND ROOTS.

3. CLEANLY PRUNE ALL DAMAGED ROOT ENDS.
4. FOLD BURLAP FROM TOP OF ROOT BALL DOWN INTO GROUND SET TOP OF BALL FLUSH WITH FINISH FRADE. WITH FINISH GRADE.

5. DO NOT ALLOW ROOTS TO DRY OUT DURING INSTALLATION PROCESS.

6. SOAK ROOTS IN WATER OVERNIGHT BEFORE PLANTING.

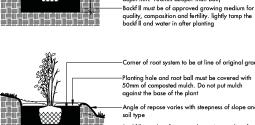

Corner of root system to be at line of original grade -Planting hole and root ball must be covered with 50mm of composted mulch. Do not put mulch against the base of the plant

-Thin branches by 1/3 retaining normal plant shape Planting hole and root ball must be covered with 50mm of composted mulch. do not put mulch against the base of the plant


Shrubs shall be slightly higher in relation to f hished than they were to previous existing grade


-300 to 450mm (for larger shrub root balls, make depth min. 100mm deeper than ball)

2 SMALL CONCRETE WEIR 1:25

—Backf II must be of approved growing medium for quality, composition and fertility. Lightly tamp the backf II and water in after planting



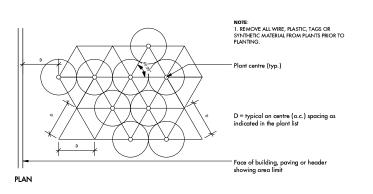

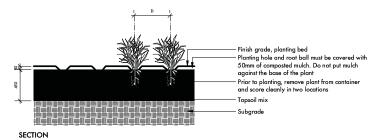

GROUNDCOVER PLANTING

Scale: 1:25



Landscape Architecture T 604.738.4118
Site Planning F 604.738.4116

COPYRIGHT RESERVED
This drawing is and shall remain the property of R. Kim Perry & Associates Inc., and R. Kim Perry & Associates Inc. shall retain the copyright therein. This document shall not be reproduced or used for additions or alterations to the project or for the purpose of any other project without the prior written consent of R. Kim Perry & Associates Inc.



## **UBC Properties Trust**

#### Mundell Park

4 - Issued for DP Board

2 - Issued for DP / DRC

1 - Issued for Review

COPYRIGHT RESERVED

3 - Issued for AUDP

May 08, 2013

May 02, 2013

April 18, 2013

April 4, 2013

Drawing Title:

#### **Landscape Details**

Scale: AS NOTED Job No.: 13-011