



LOOKING NORTH FROM OSOYOOS CRESCENT



LOOKING NORTH FROM OYAMA CRESCENT



LOOKING WEST ALONG FAIRVIEW LANE



LOOKING NORTHEAST FROM EAST MALL



LOOKING NORTHWEST FROM THUNDERBIRD PARK SPORTS FIELDS



LOOKING SOUTH ALONG WESTBROOK MALL

VIEW STUDY  
Scale: NTS

1	11-04-05	ISSUED FOR DP APPLICATION & ADP
NO	17-04-00	REVISION

SEAL:

**Buttjes Architecture Inc.**  
 Telephone: (604) 298 3700  
 Facsimile: (604) 298 6381  
 www.buttjesarchitecture.com  
 3707 First Avenue Burnaby, BC  
 Canada V5C 3V8

This material is an instrument of service and remains the sole property of Buttjes Architecture Inc. Reproduction or reuse is prohibited without written consent and name of Buttjes Architecture Inc.

**PROPOSED RESIDENTIAL DEVELOPMENT FOR**  
**UBC PROPERTIES TRUST**

PROJECT No. : 1007  
 SCALE :  
 PLOT DATE : April 04, 2011  
 DRAWN BY :  
 CHECKED BY :

DRAWING #  
**DP-a2.04**

VIEW STUDY





SOUTH-EAST VIEW



NORTH-EAST VIEW



SOUTH-WEST VIEW



NORTH-WEST VIEW

VIEW STUDY  
Scale: NTS

NO	DATE	REVISION
1	18-04-05	ISSUED FOR DP APPLICATION & ADP
2	17-11-00	REVISION

SEAL:

**Butties Architecture Inc.**  
 Telephone: (604) 298 3700  
 Facsimile: (604) 298 0981  
 www.buttiesarchitecture.com  
 3707 First Avenue Burnaby, BC  
 Canada V5C 3V6

This material is an instrument of service and remains the sole and exclusive property of Butties Architecture Inc. Reproduction or reuse is prohibited without written consent and notice of Butties Architecture Inc.

PROPOSED RESIDENTIAL DEVELOPMENT FOR  
**UBC PROPERTIES TRUST**

PROJECT No. : 1001  
 SCALE :  
 PLOT DATE : April 04, 2018  
 DRAWN BY :  
 CHECKED BY :


DRAWING #:  
**DP-a2.06**

VIEW STUDY: SOUTH-EAST,  
 SOUTH-WEST, NORTH-EAST, NORTH-WEST

**VERNAL EQUINOX (MARCH 21st):**



10:00 AM

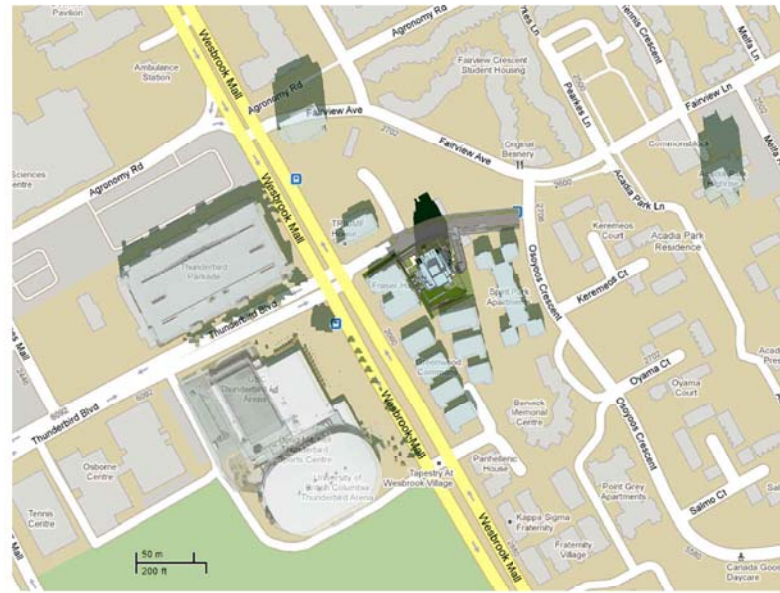

12:00 PM




2:00 PM

**SUMMER SOLSTICE (JUNE 21st):**



10:00 AM

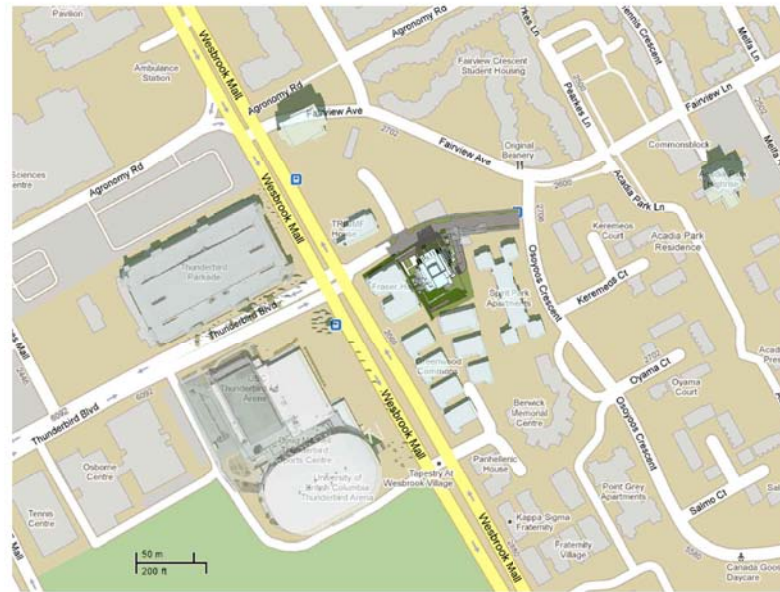


12:00 PM



2:00 PM

**SHADOW STUDY**  
Scale: NTS

1	11-04-05	ISSUED FOR DP APPLICATION & ALDP
NO	17-04-07	REVISION

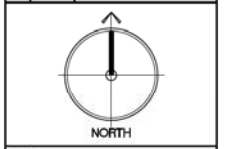

SEA:

**Buttjes Architecture Inc.**

Telephone: (604) 298 3700  
 Facsimile: (604) 298 6391  
 www.buttjesarchitecture.com  
 3737 First Avenue Burnaby, BC  
 Canada V5C 3V8

This material is an instrument of service and remains the sole property of Buttjes Architecture Inc. Reproduction or reuse is prohibited without written consent and approval of Buttjes Architecture Inc.

**PROPOSED RESIDENTIAL DEVELOPMENT FOR**

**UBC PROPERTIES TRUST**

PROJECT No : 1007  
 SCALE :  
 PLOT DATE : April 04, 2011  
 DRAWN BY :  
 CHECKED BY :

DRAWING #  
**DP-a2.07**

VIEW STUDY