
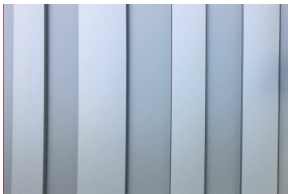

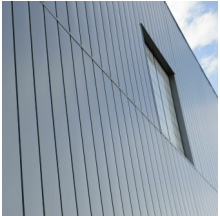

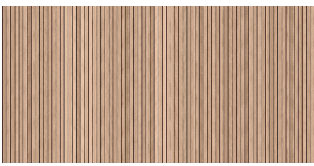

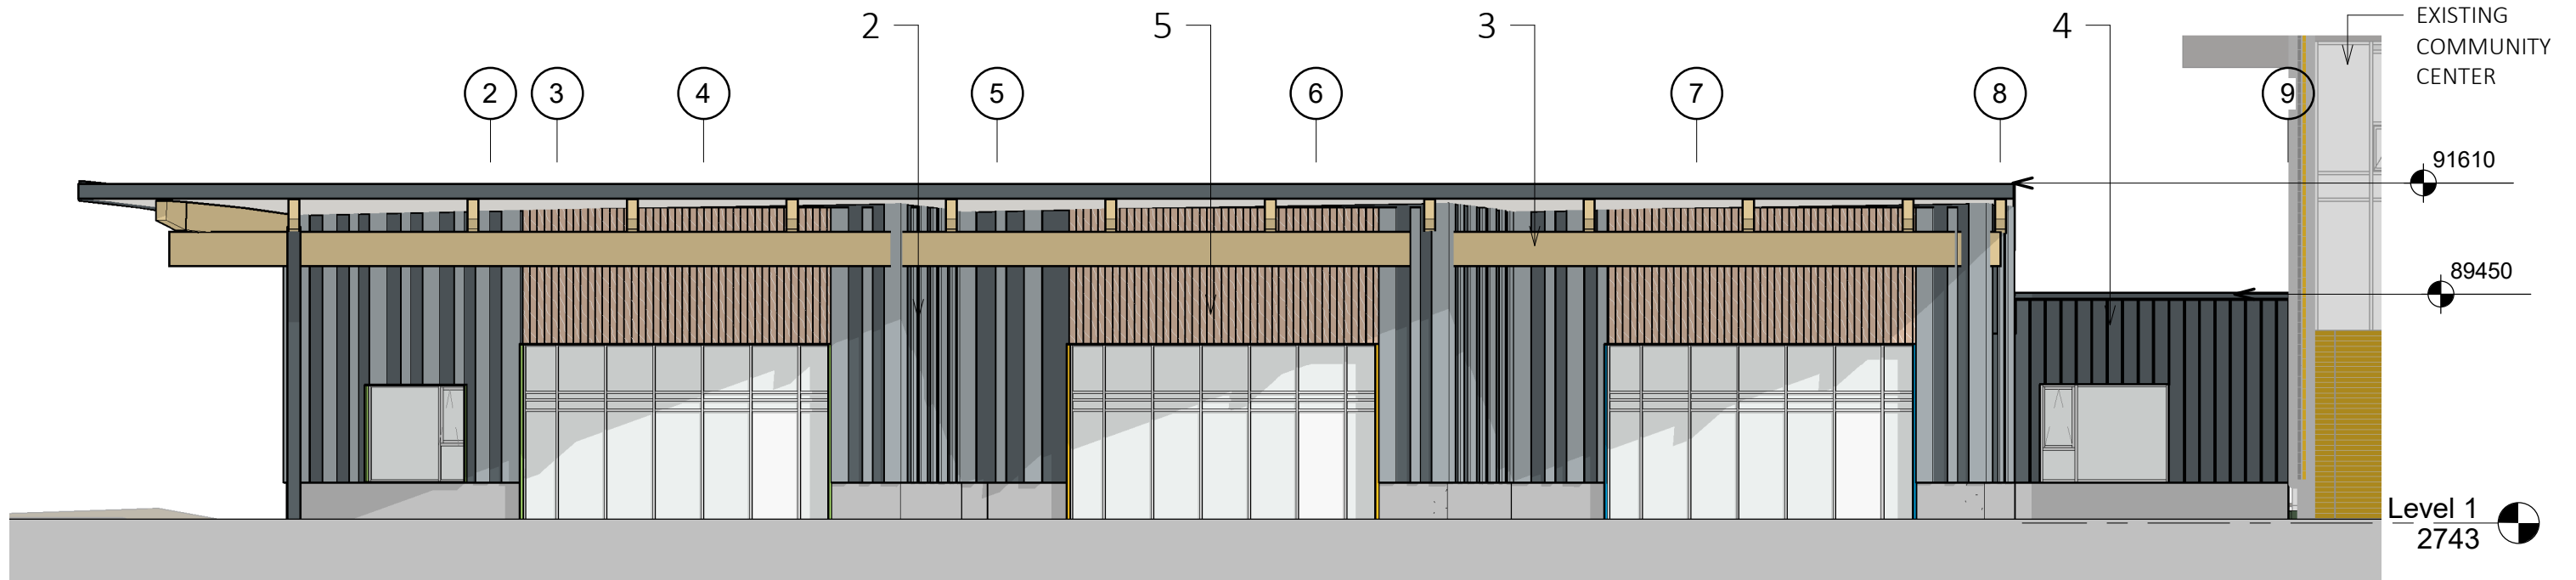
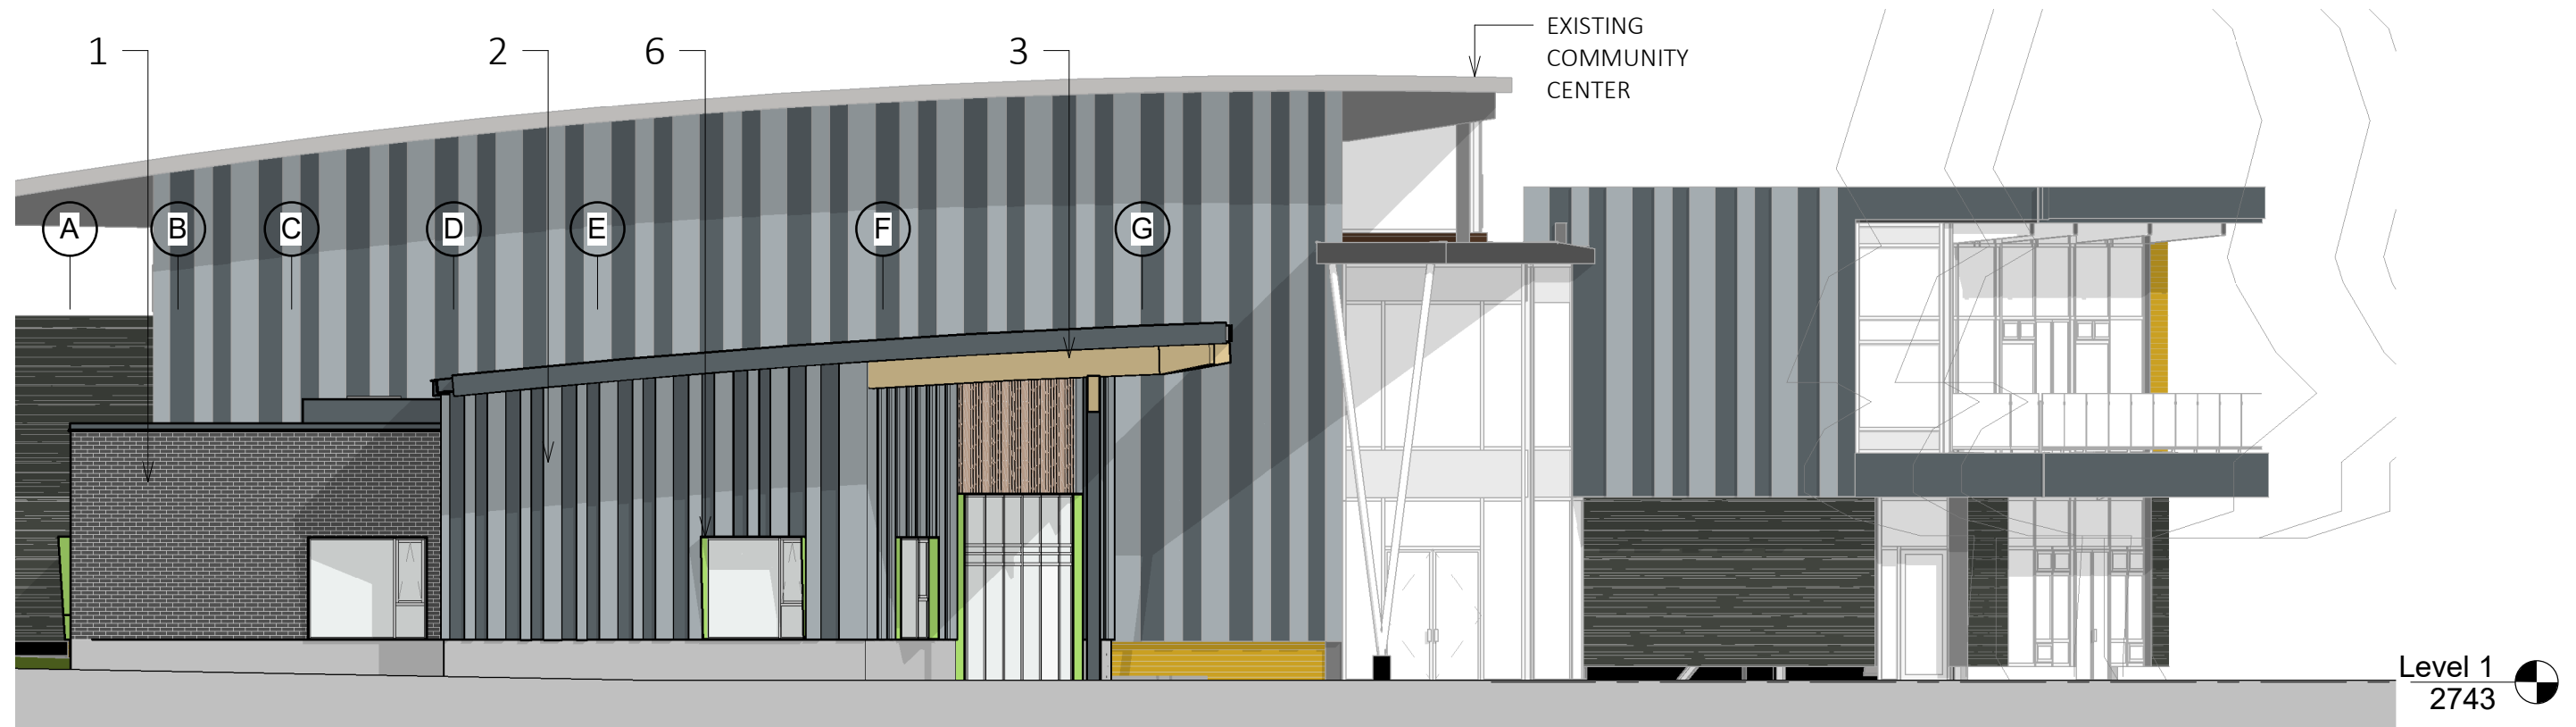



1	2	3	4	5	5	6
Dark Masonry	Metal Cladding Panel (Different Depth Profile)	Exposed Glulam Structure	Metal Cladding Panel (Single Depth Profile)	Roof Membrane	Wood Cladding	Coloured Window Trim
						




1 South Elevation
1 : 125



2 West Elevation DP
1 : 125

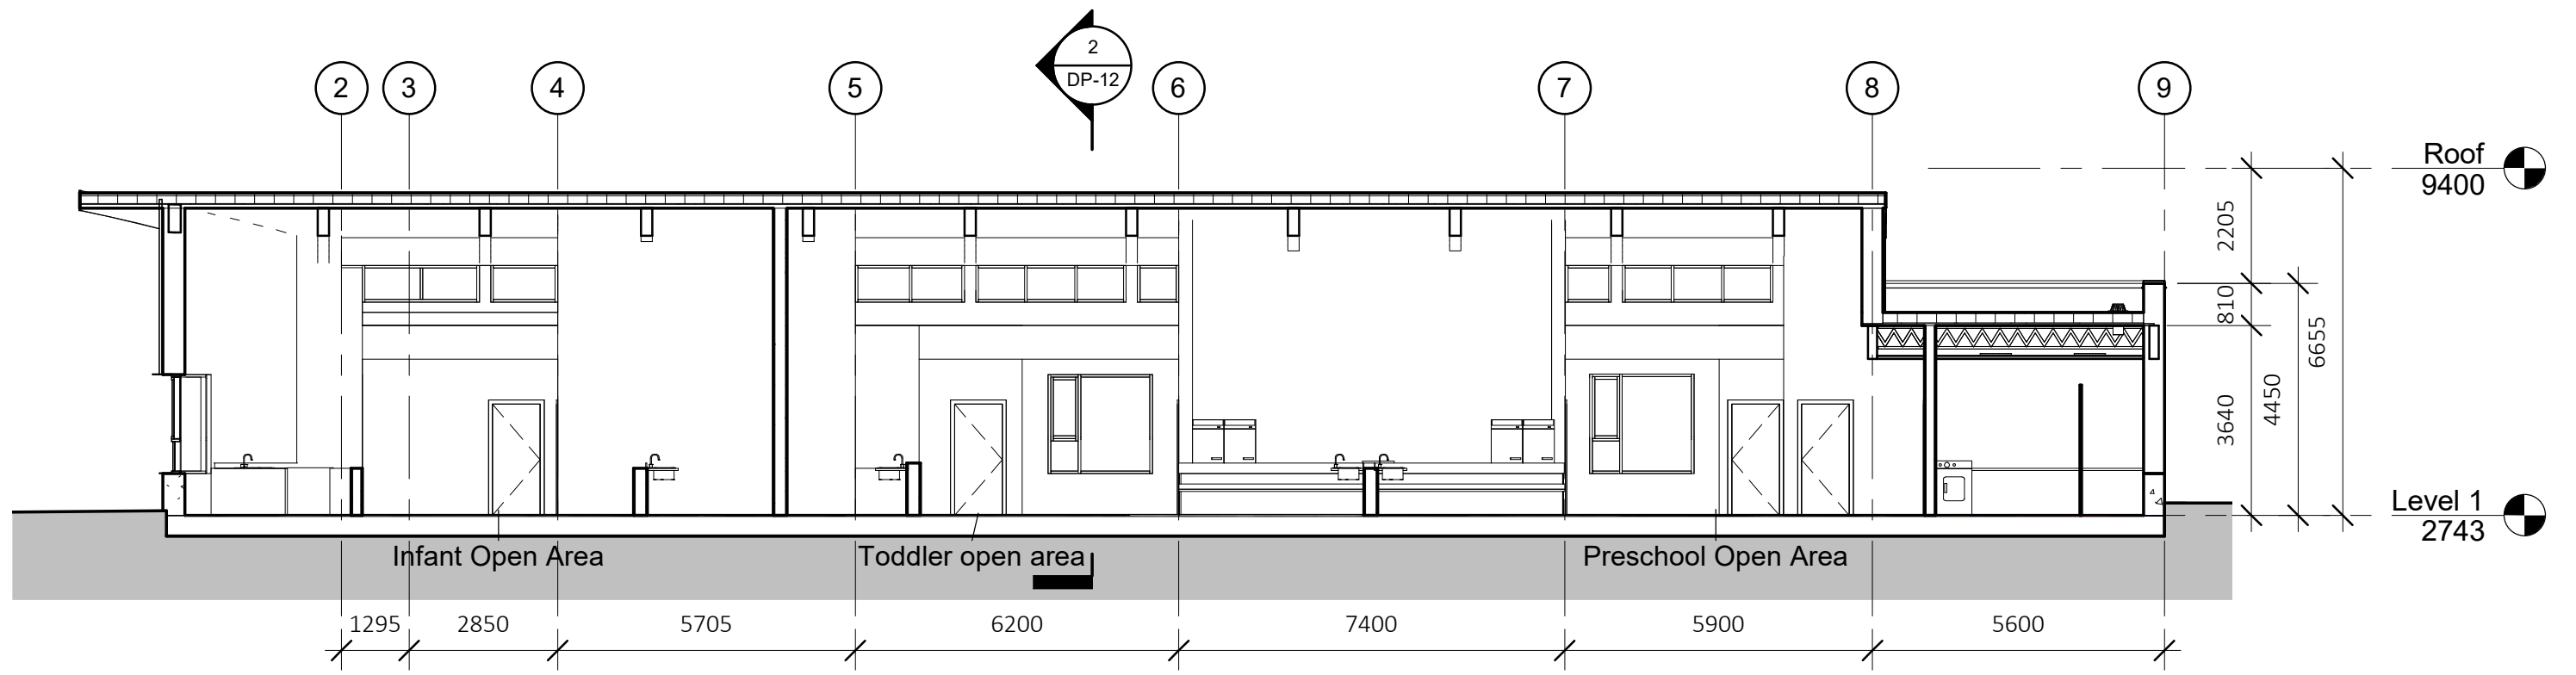

1 Longitudinal Section
1 : 125

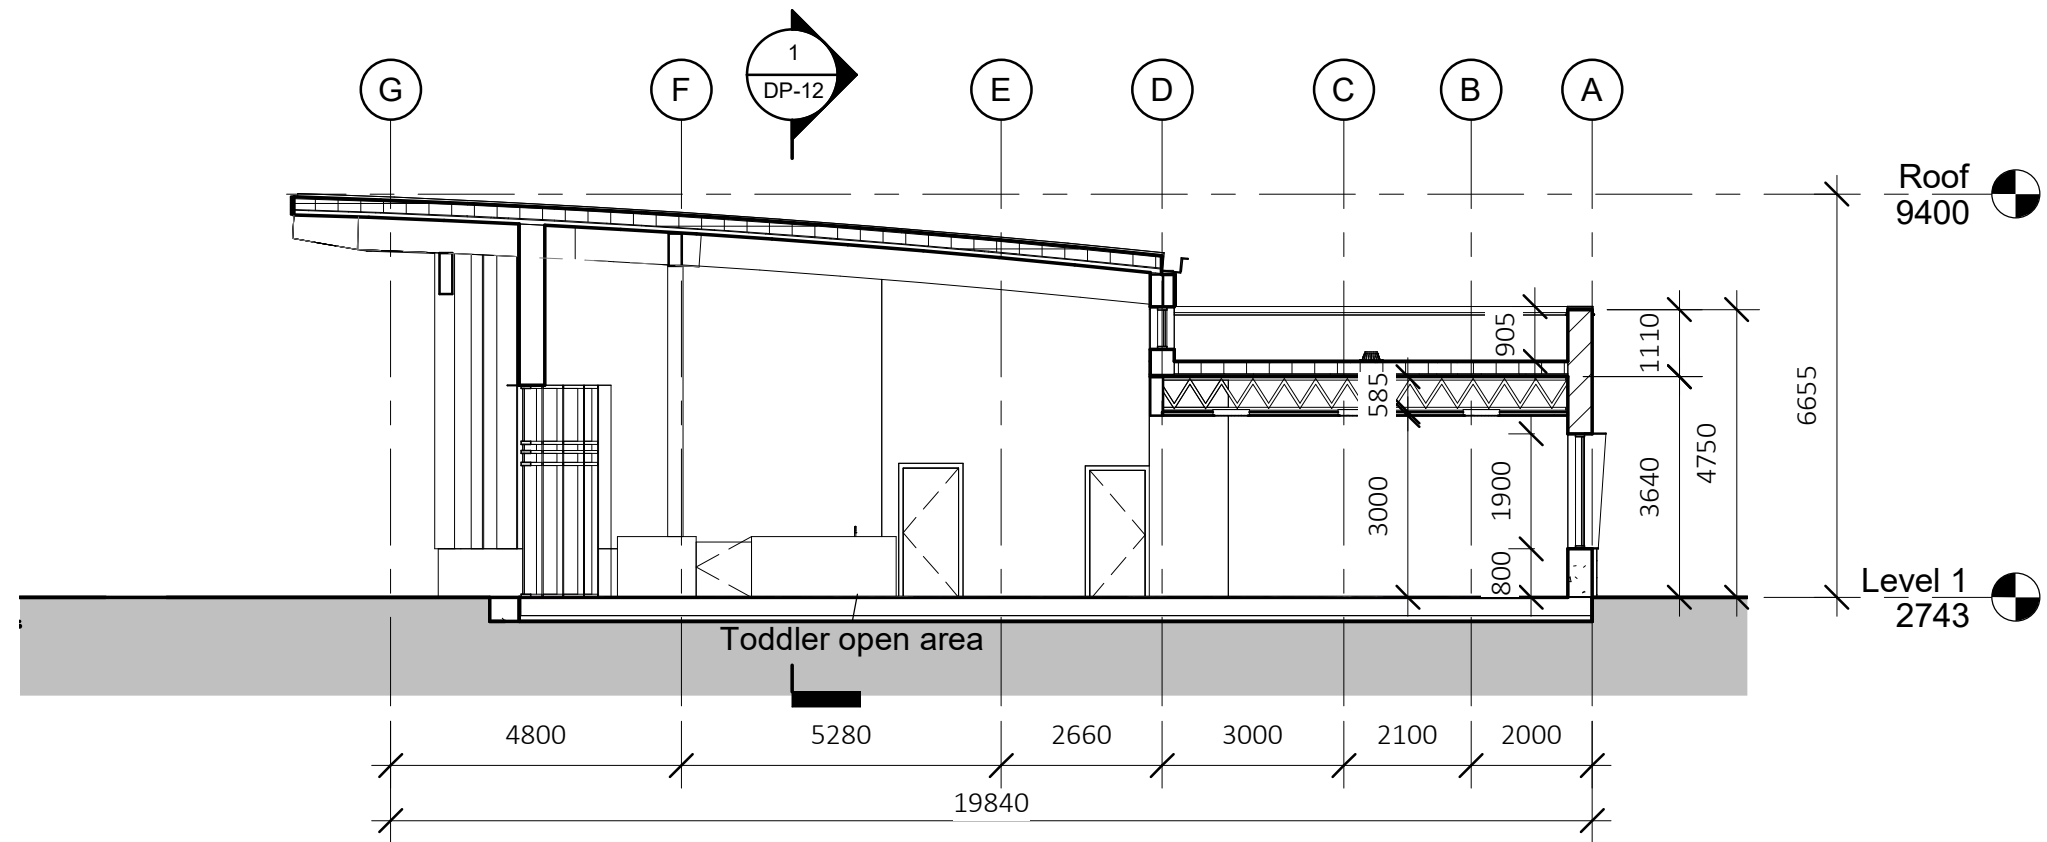

2 Cross-Section
1 : 125