



UBC TOTEM PARK
VANCOUVER, BRITISH COLUMBIA


2012.05.17

UBC PROPERTIES TRUST

Student Housing and
Hospitality Services




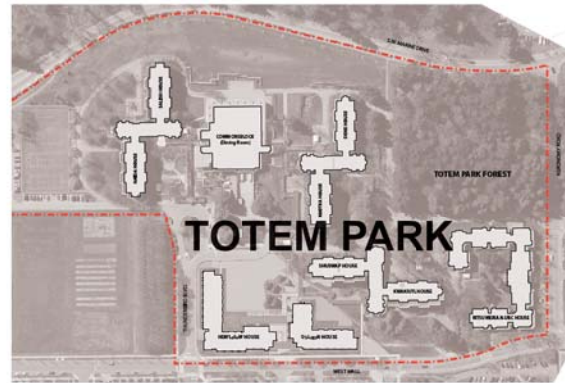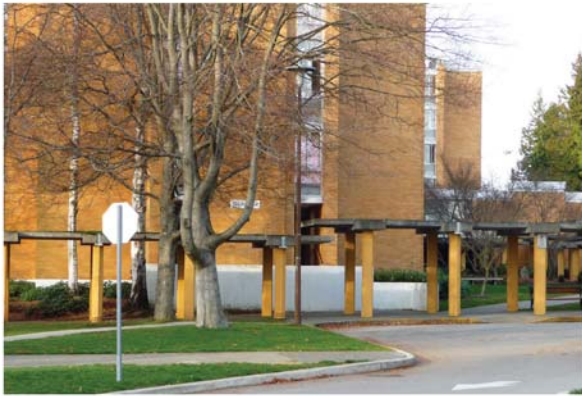


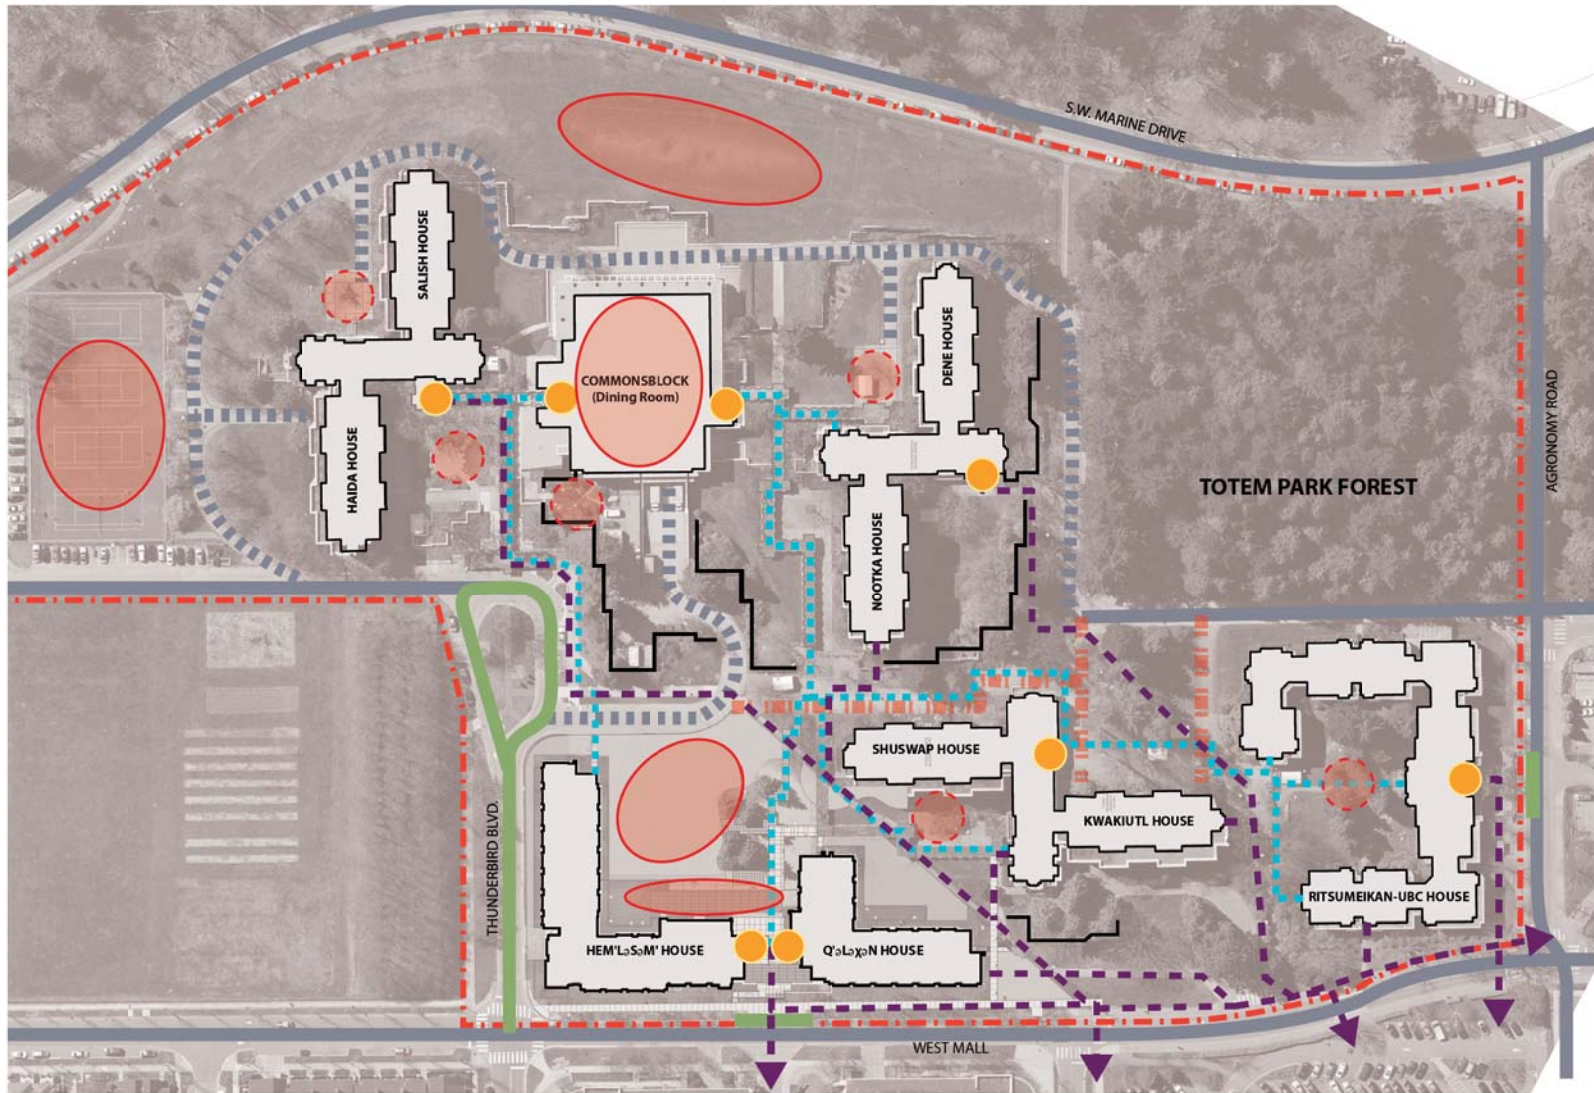


LEGEND

- SOCIAL EXCHANGES**
 - FRONT DOOR
 - SEMI PRIVATE SOCIAL PLACE
 - PUBLIC SOCIAL PLACE
- CIRCULATION ROUTES PEDESTRIAN**
 - RESIDENCES DINING ROOM
 - RESIDENCES CAMPUS
- CIRCULATION ROUTES VEHICULAR**
 - MAIN ACCESS + DROP OFF
 - CAMPUS CIRCULATION
 - SERVICE ACCESS
 - FIRE LANE ON PEDESTRIAN ROUTES

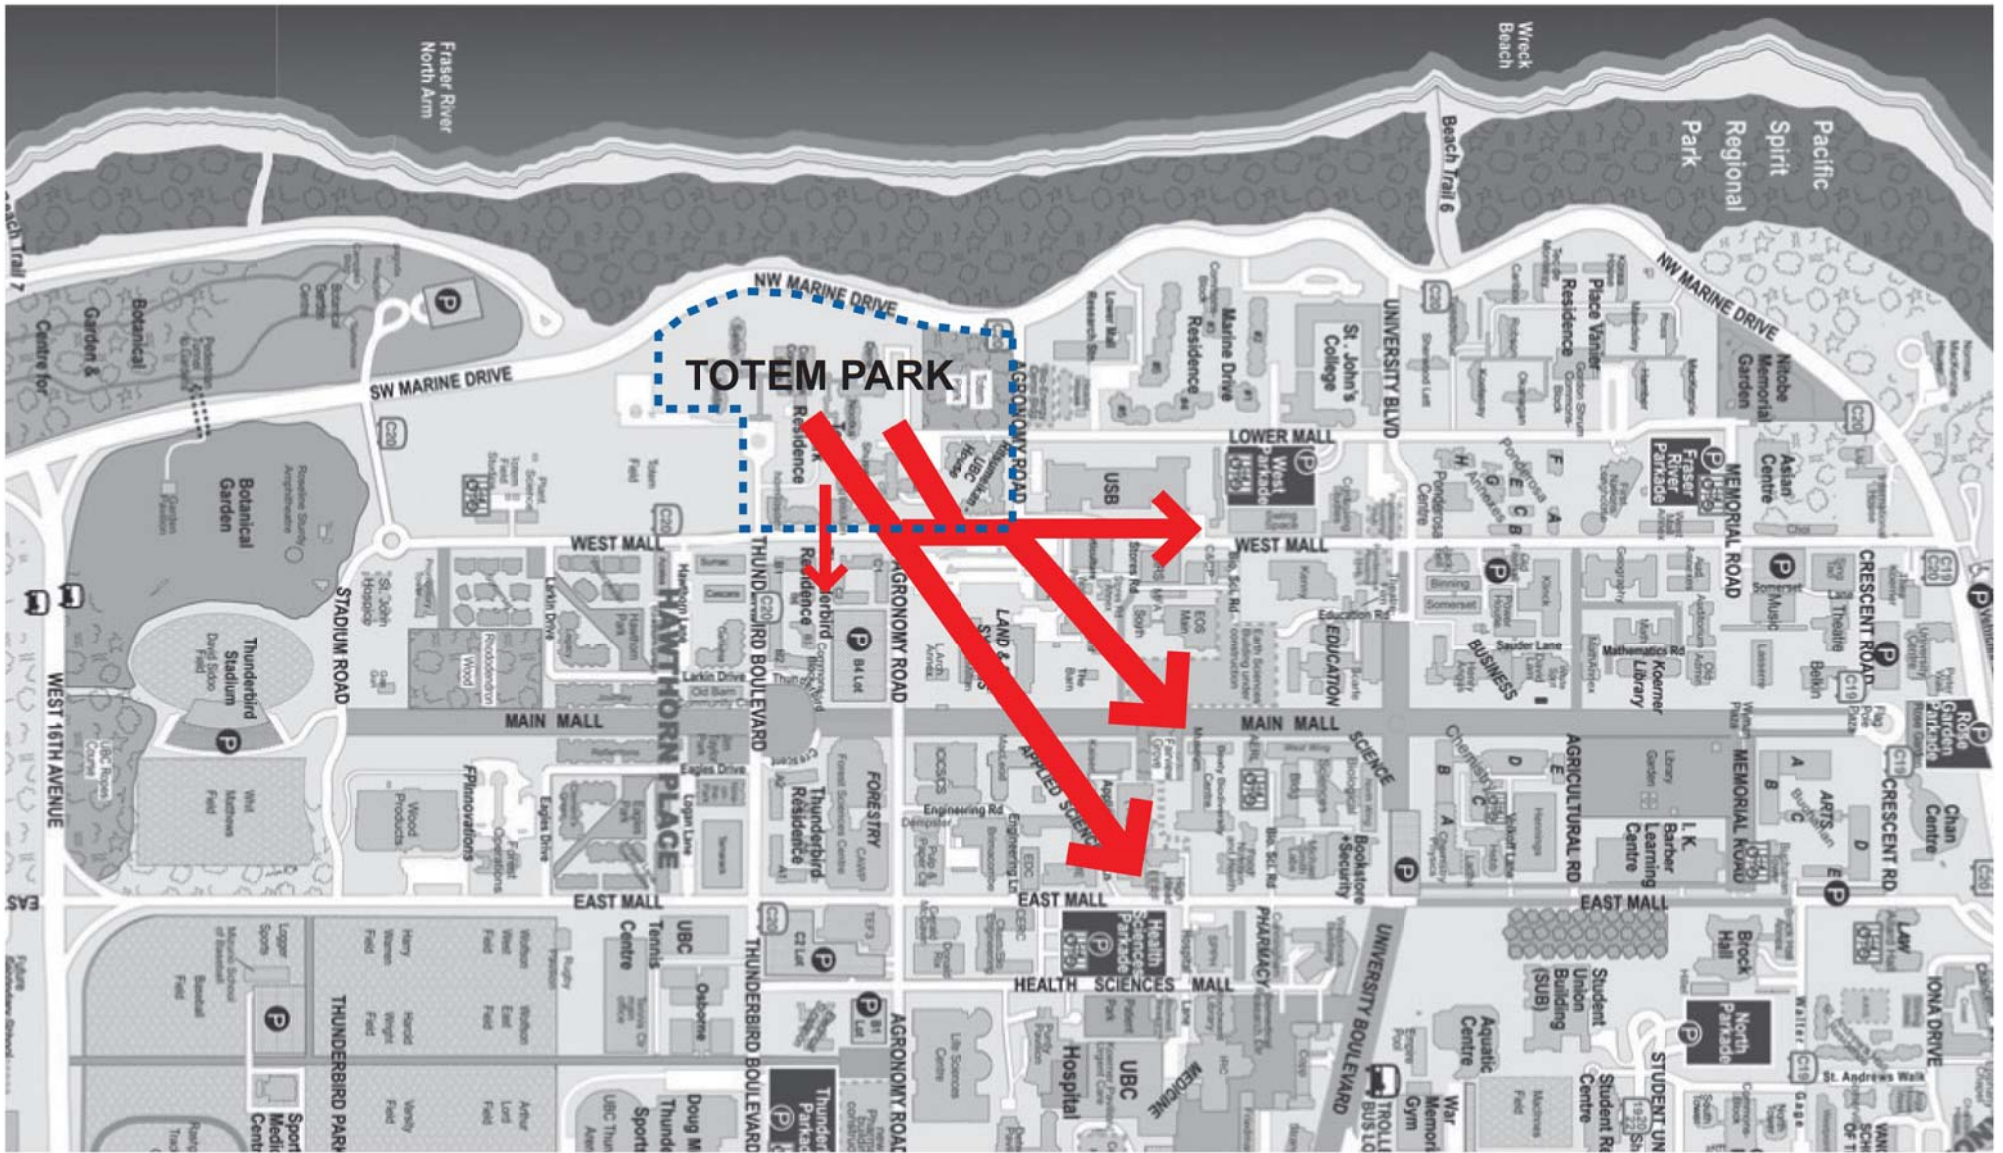


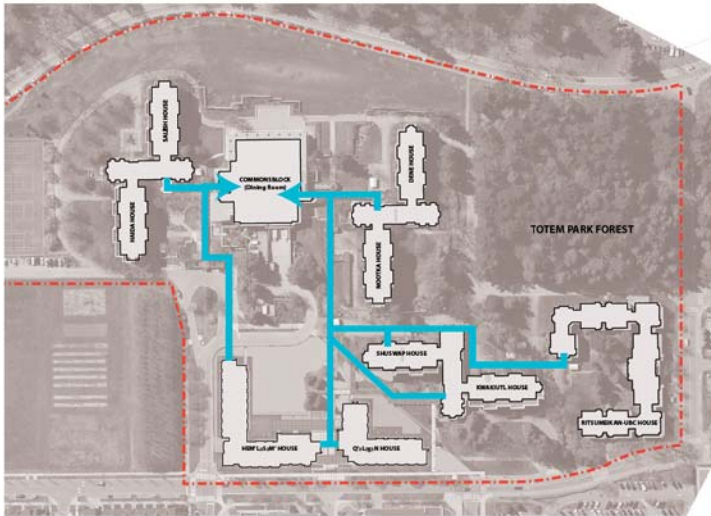


Breakfast

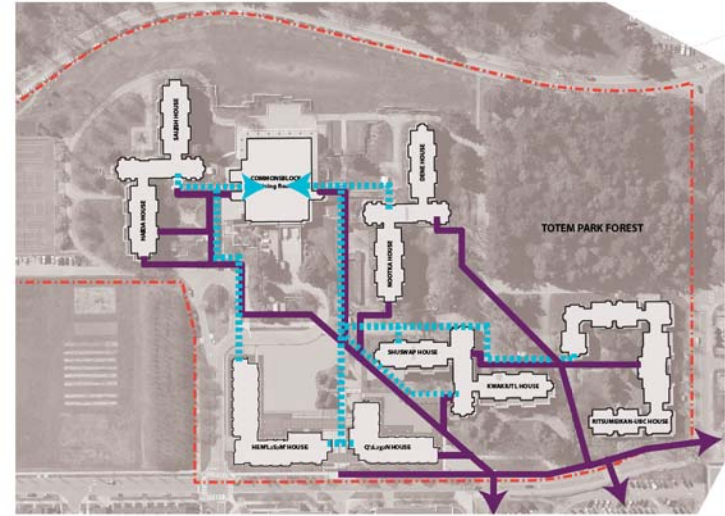

Morning Classes

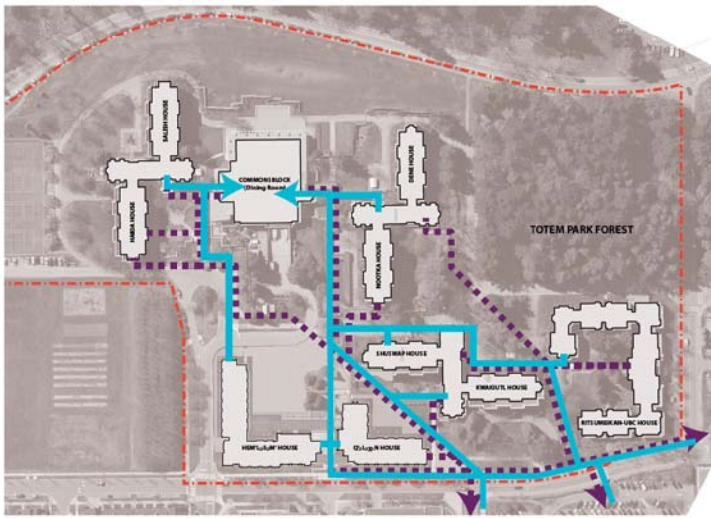


Lunch

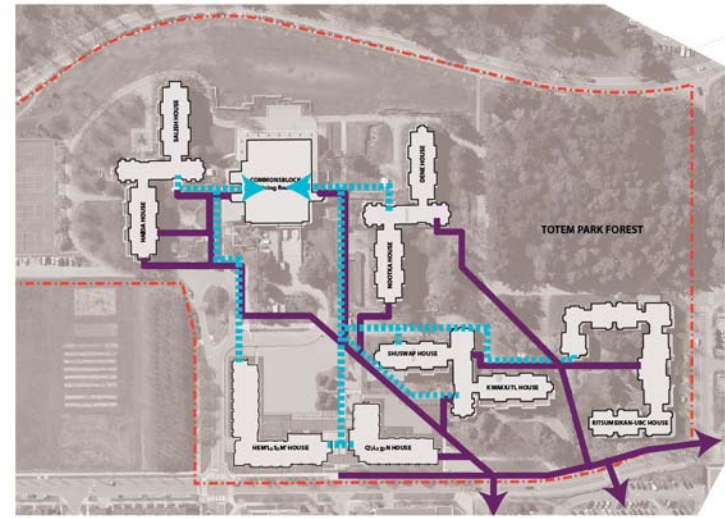


Afternoon Classes




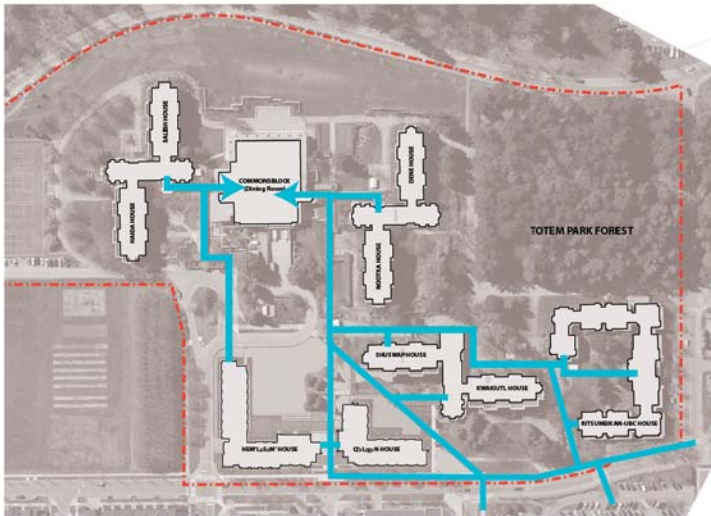


Diner

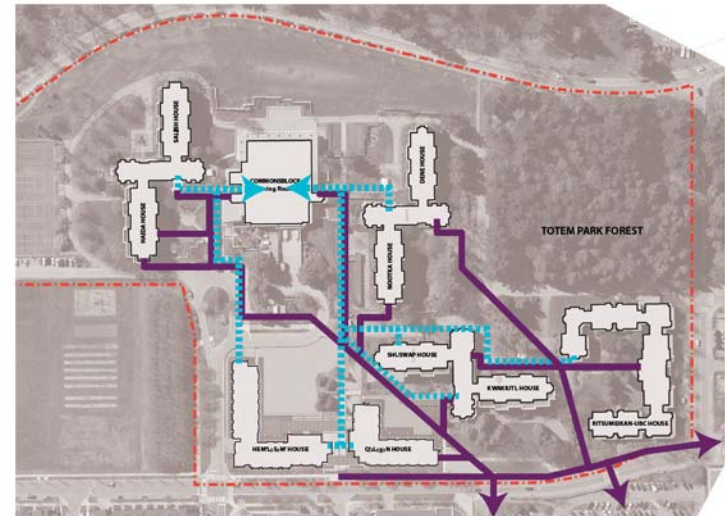

Evening Classes

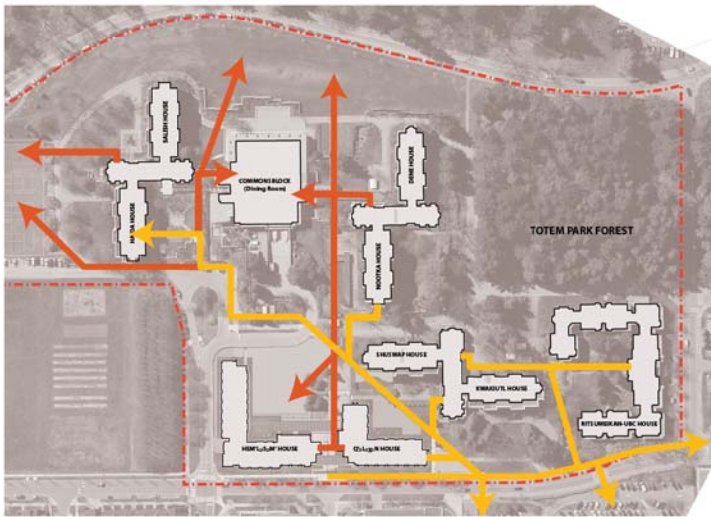


Evening Social activity

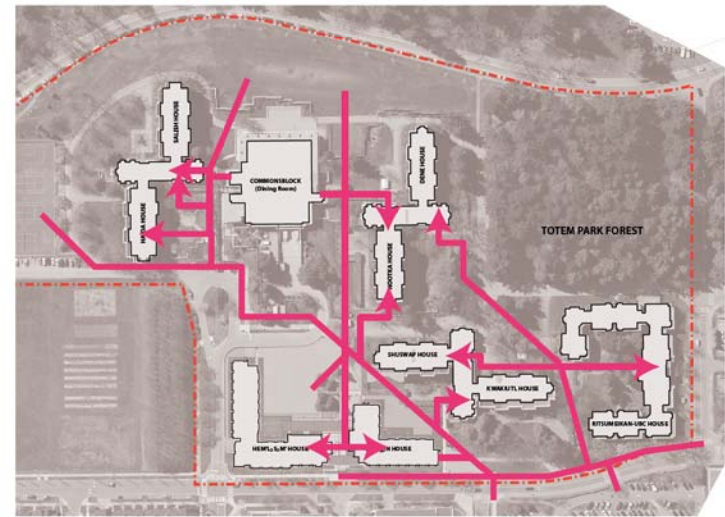


Back home



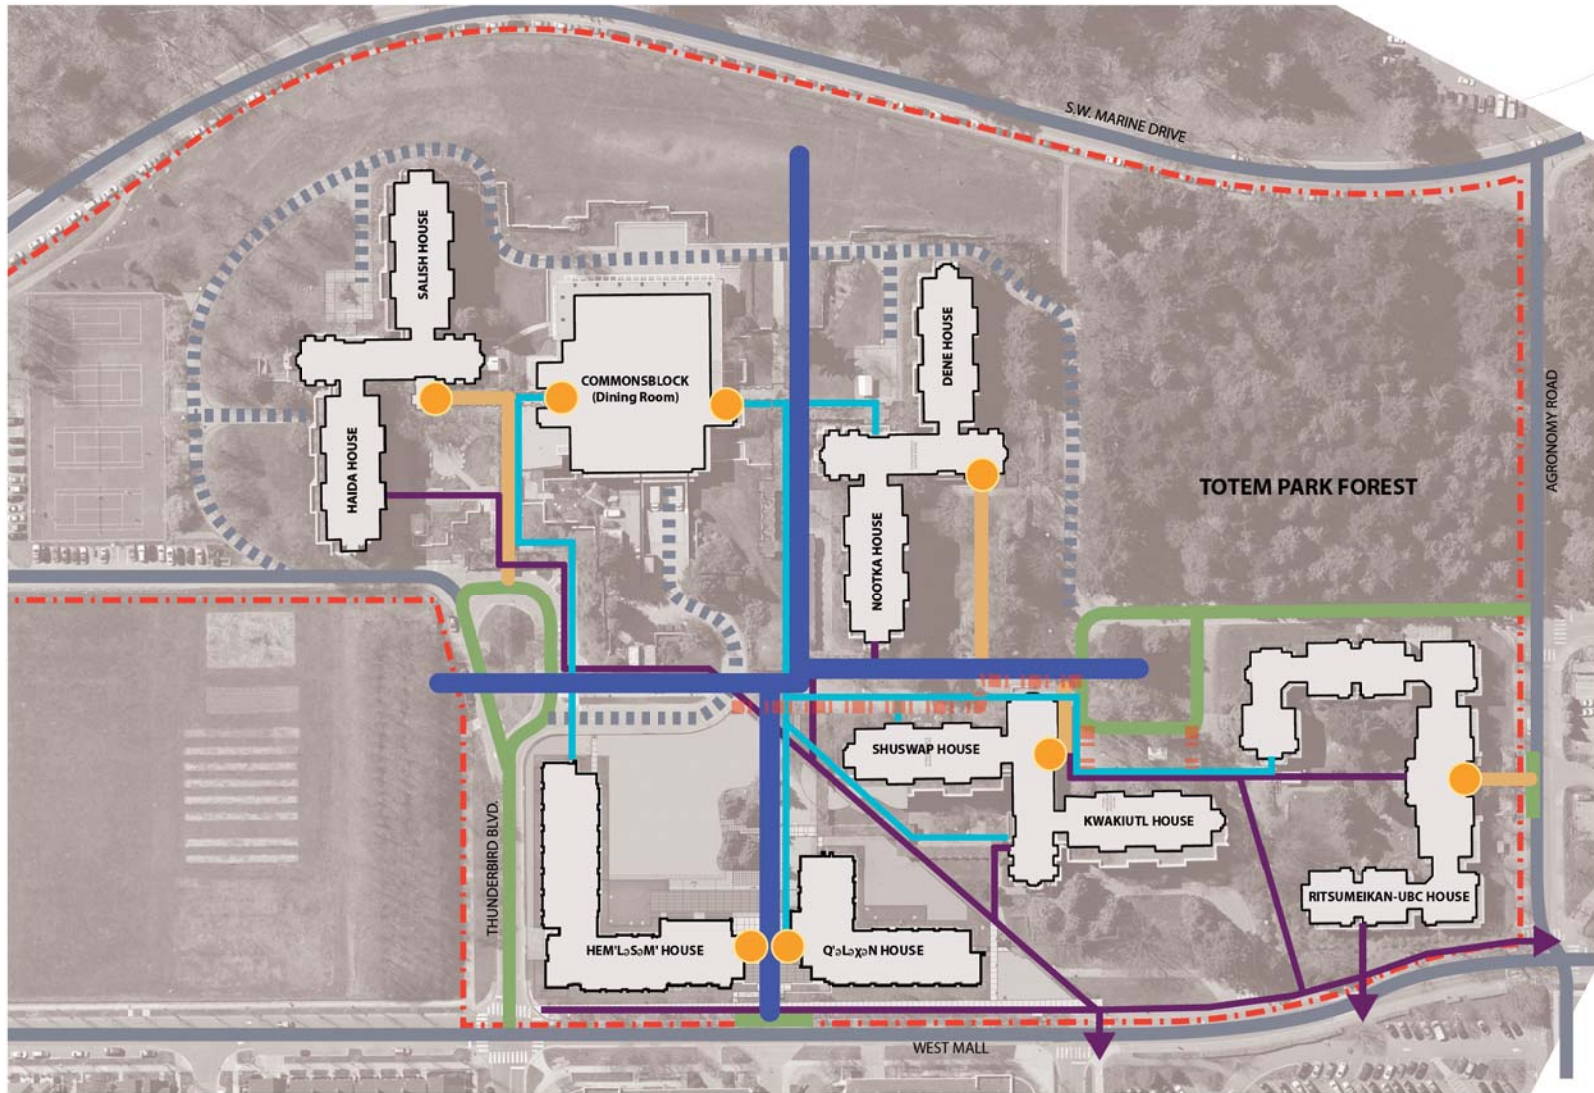


LEGEND


- FRONT DOOR
- ROUTES PEDESTRIAN**
 - PRIMARY ACCESS
 - FRONT DOOR CONNECTION
 - RESIDENCES DINING ROOM
 - RESIDENCES CAMPUS
- ROUTES VEHICULAR**
 - MAIN ACCESS + DROP OFF
 - CAMPUS CIRCULATION
 - SERVICE ACCESS
 - FIRE LANE ON PEDESTRIAN ROUTES

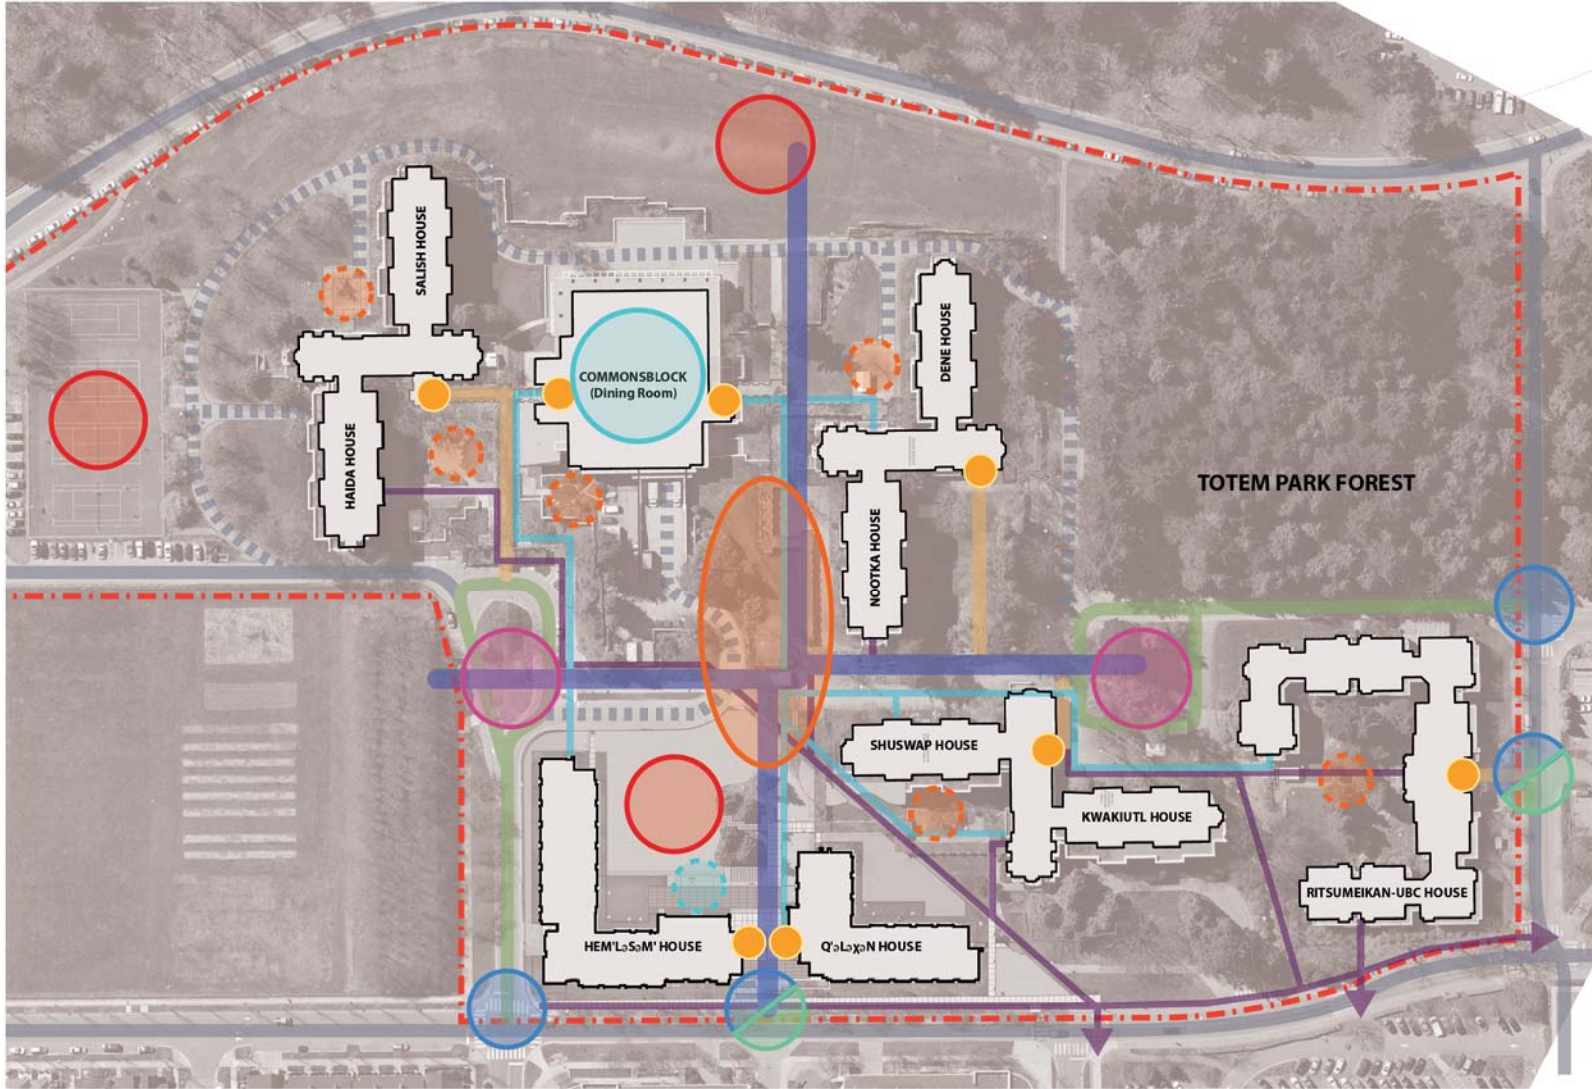


LEGEND

- FRONT DOOR (vehicle)
- FRONT DOOR (pedestrian)
- FRONT DOOR (residence)
- FOYER
- FAMILY ROOM
- LIVING ROOM
- DINING ROOM (indoor)
- DINING ROOM (outdoor)
- GAMES ROOM

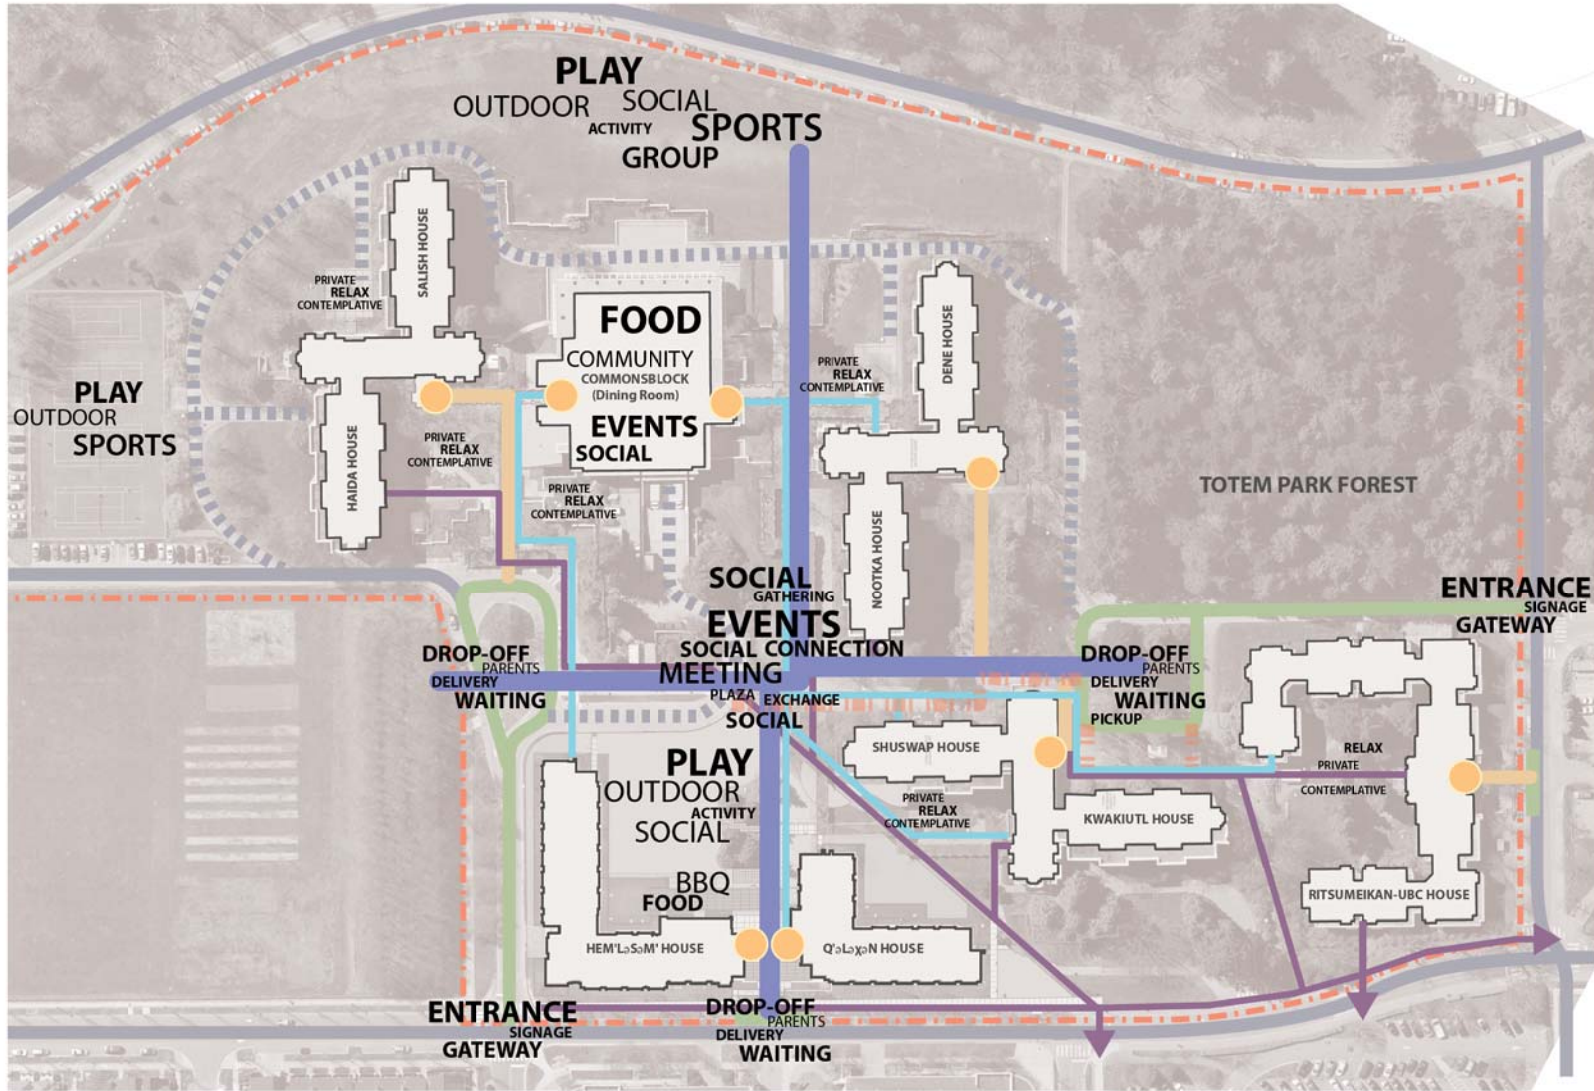

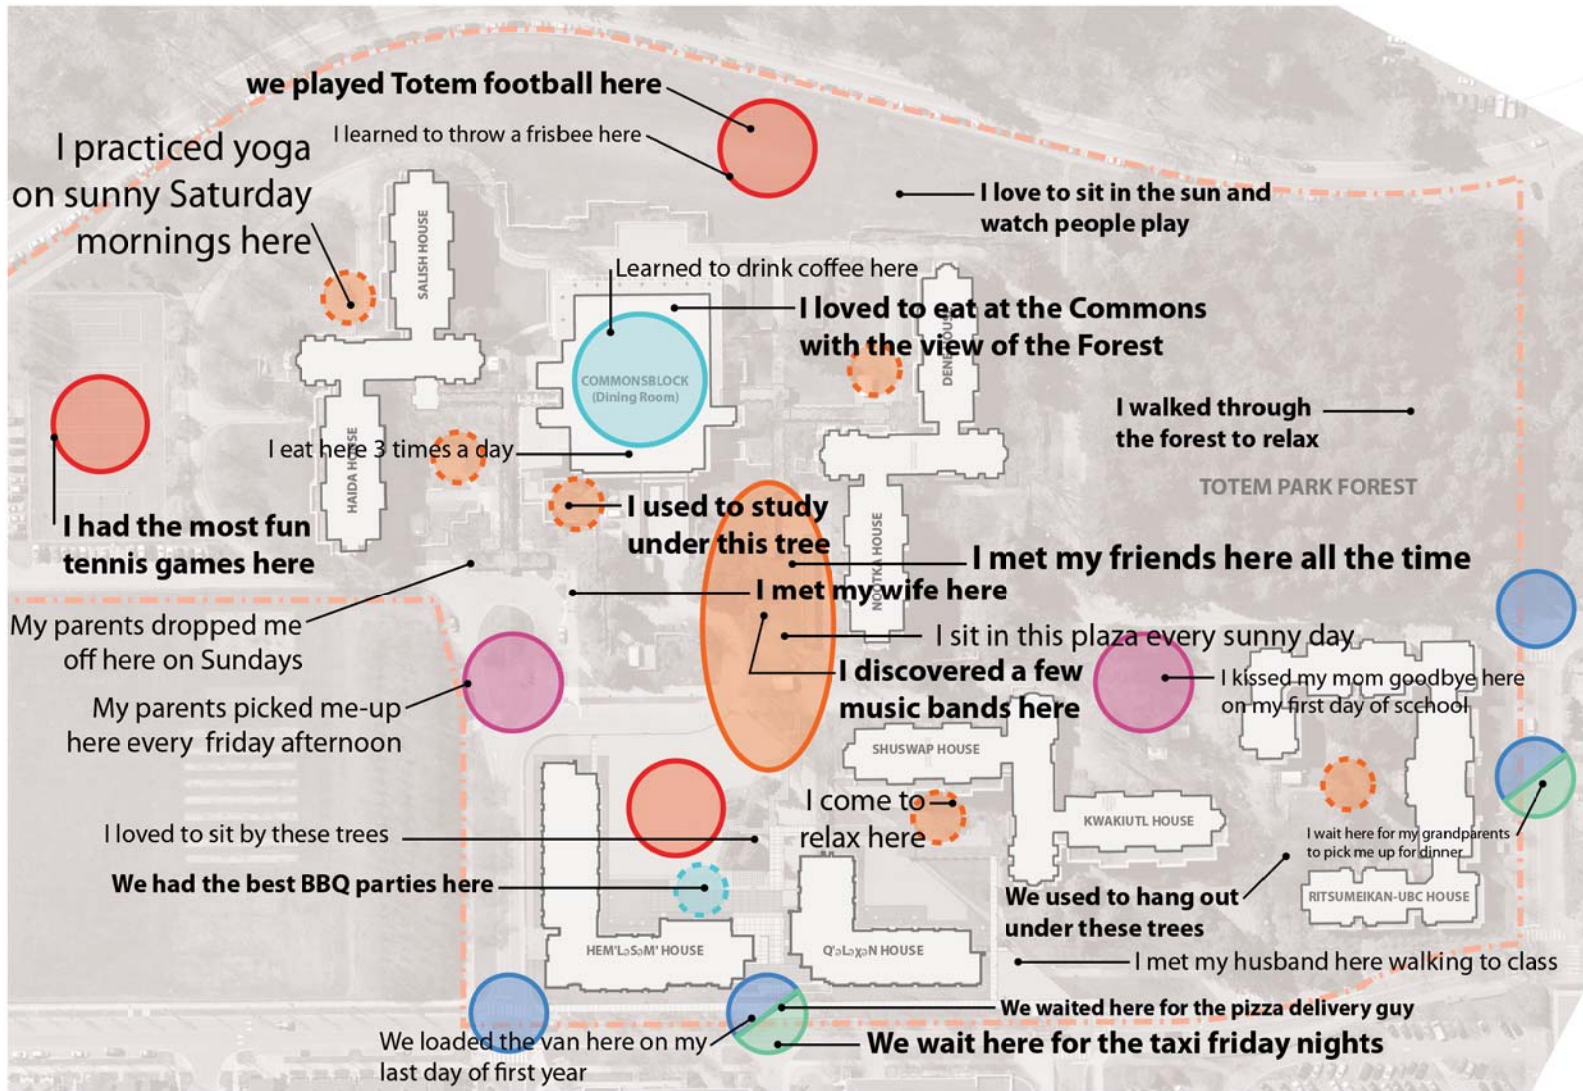


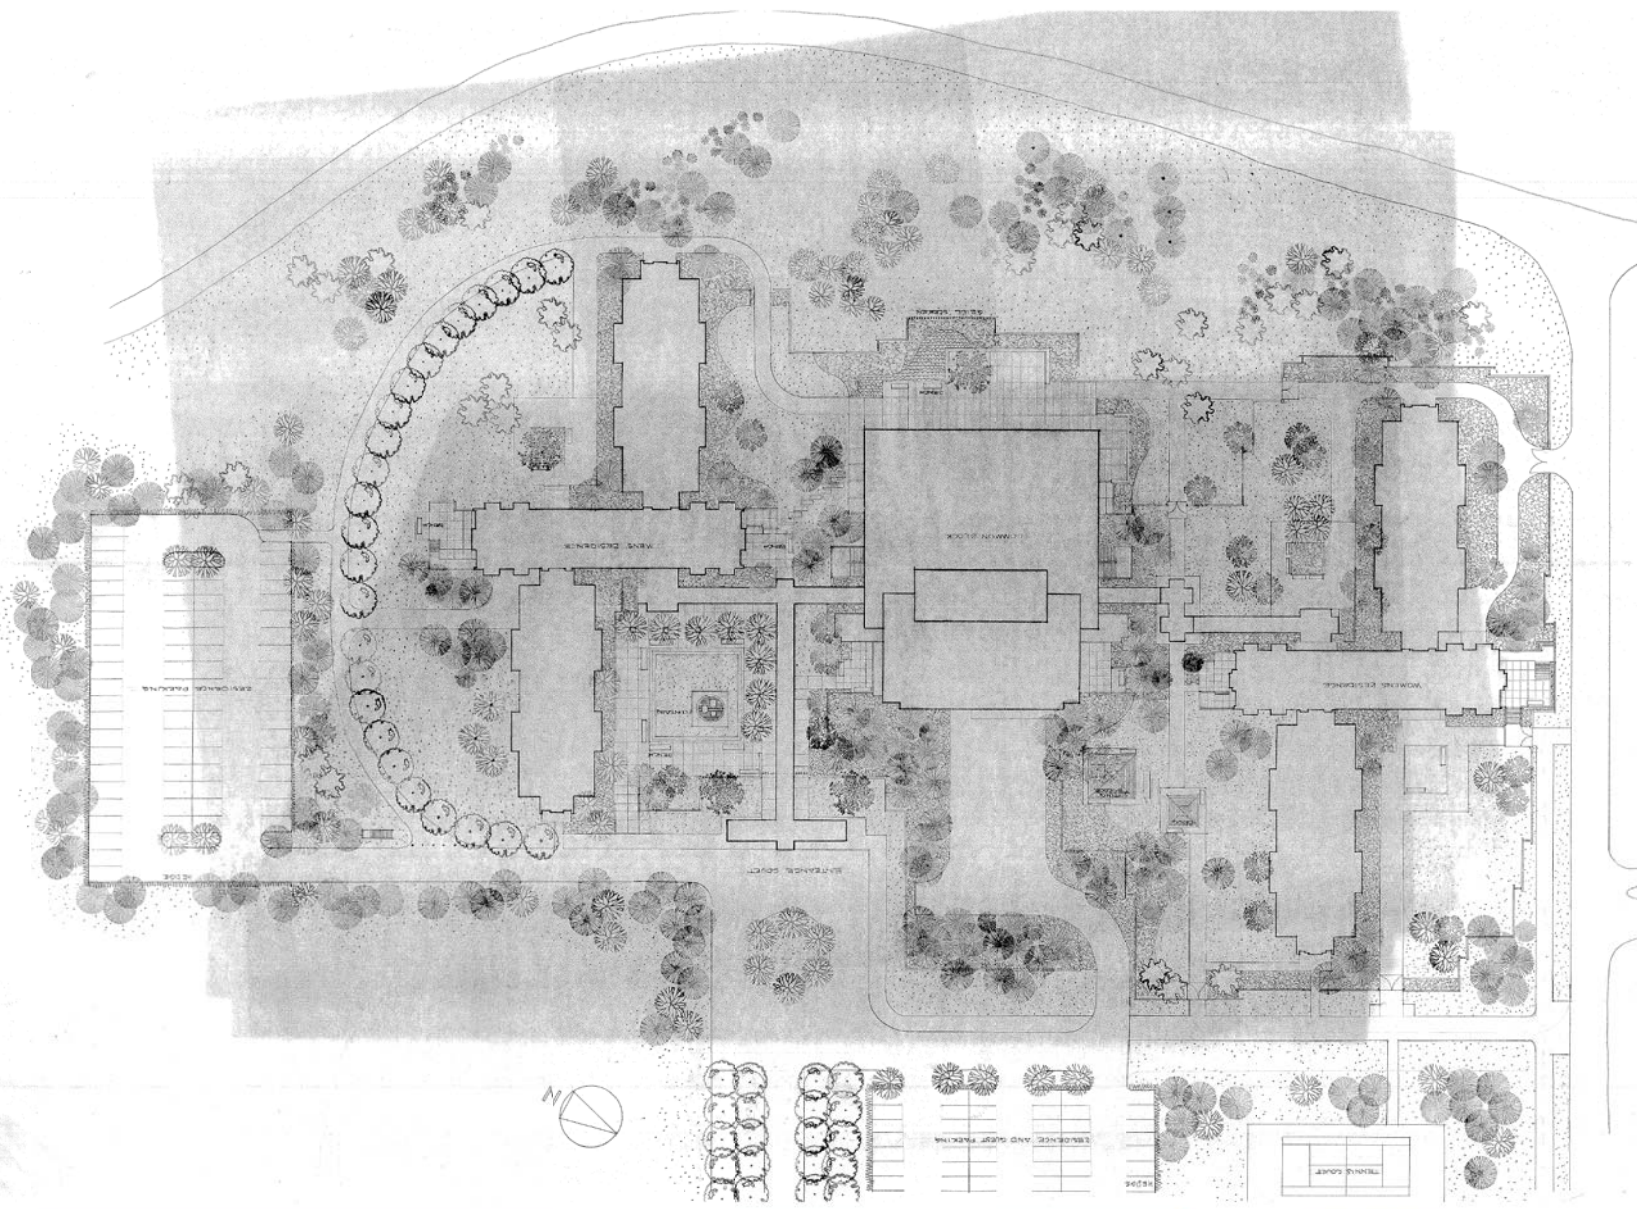

LAWRENCE HALPRIN & ASSOCIATES
 LANDSCAPE ARCHITECTS
 1620 Montgomery Street
 San Francisco 11, California

LANDSCAPE LAYOUT TOTEM RESIDENCES UNIVERSITY OF BRITISH COLUMBIA	SCALE 1" = 10'-0" DATE MARCH 1964
JOHN LANTZIUS LANDSCAPE ARCHITECT 1117 WEST PERCEC, VANCOUVER 2, B.C. NO. 2-8893	



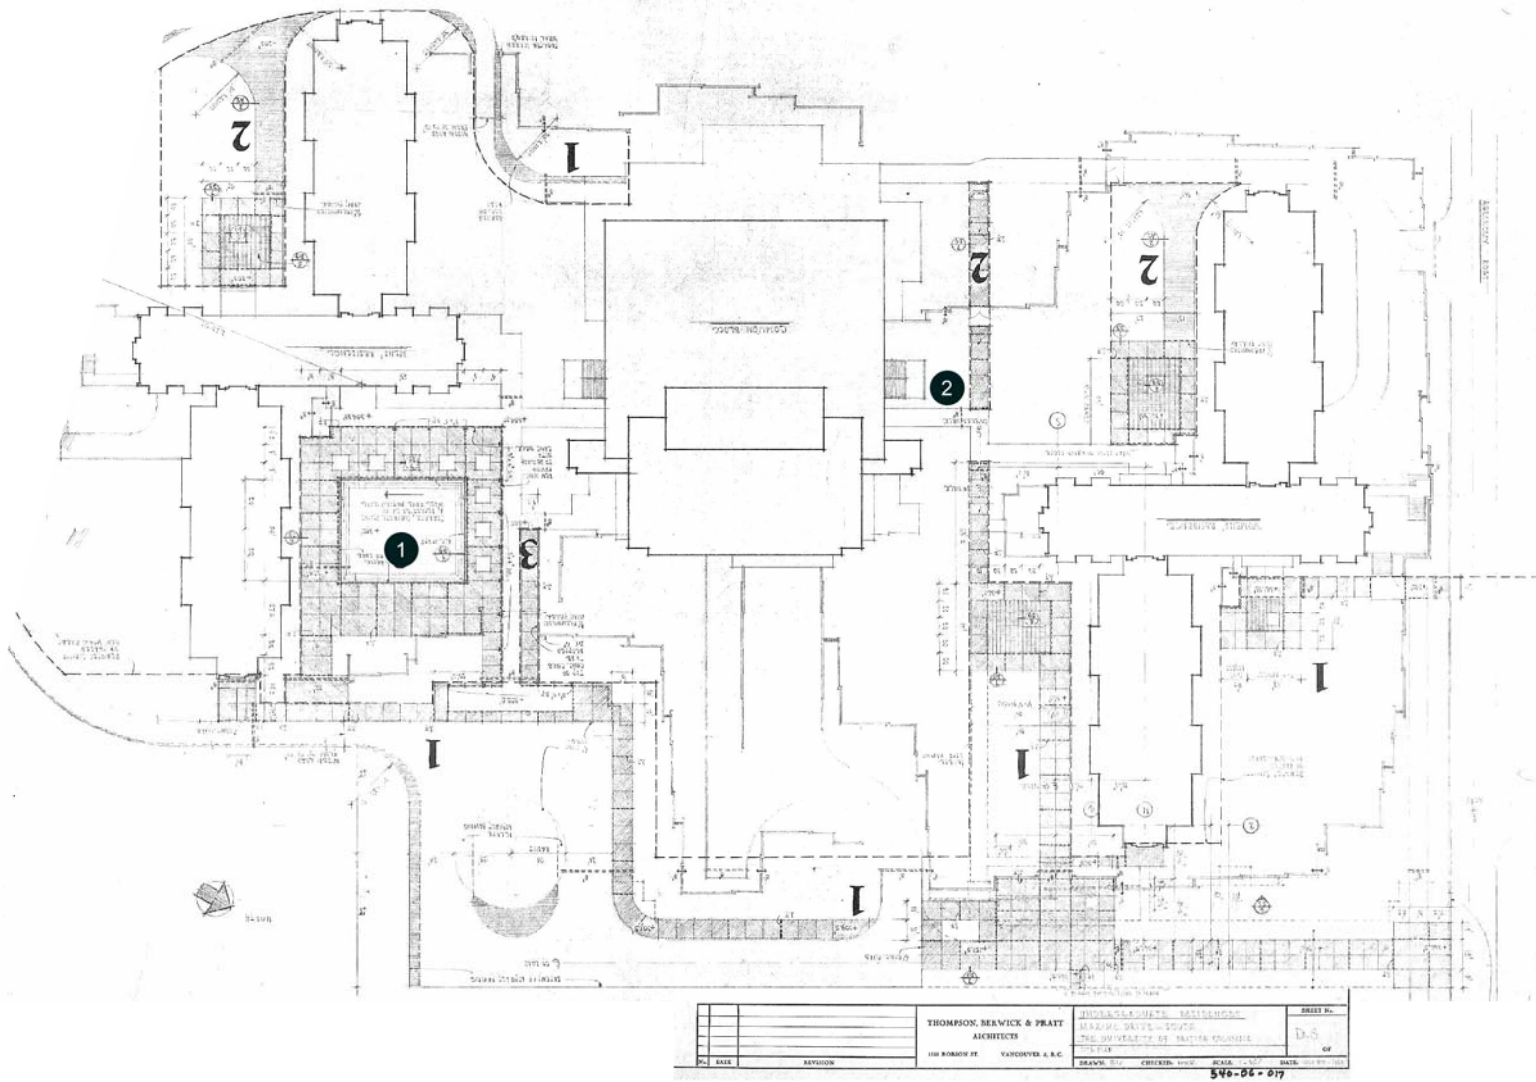

1 circa 1960



2 circa 1960







1



1



2



3




4




5




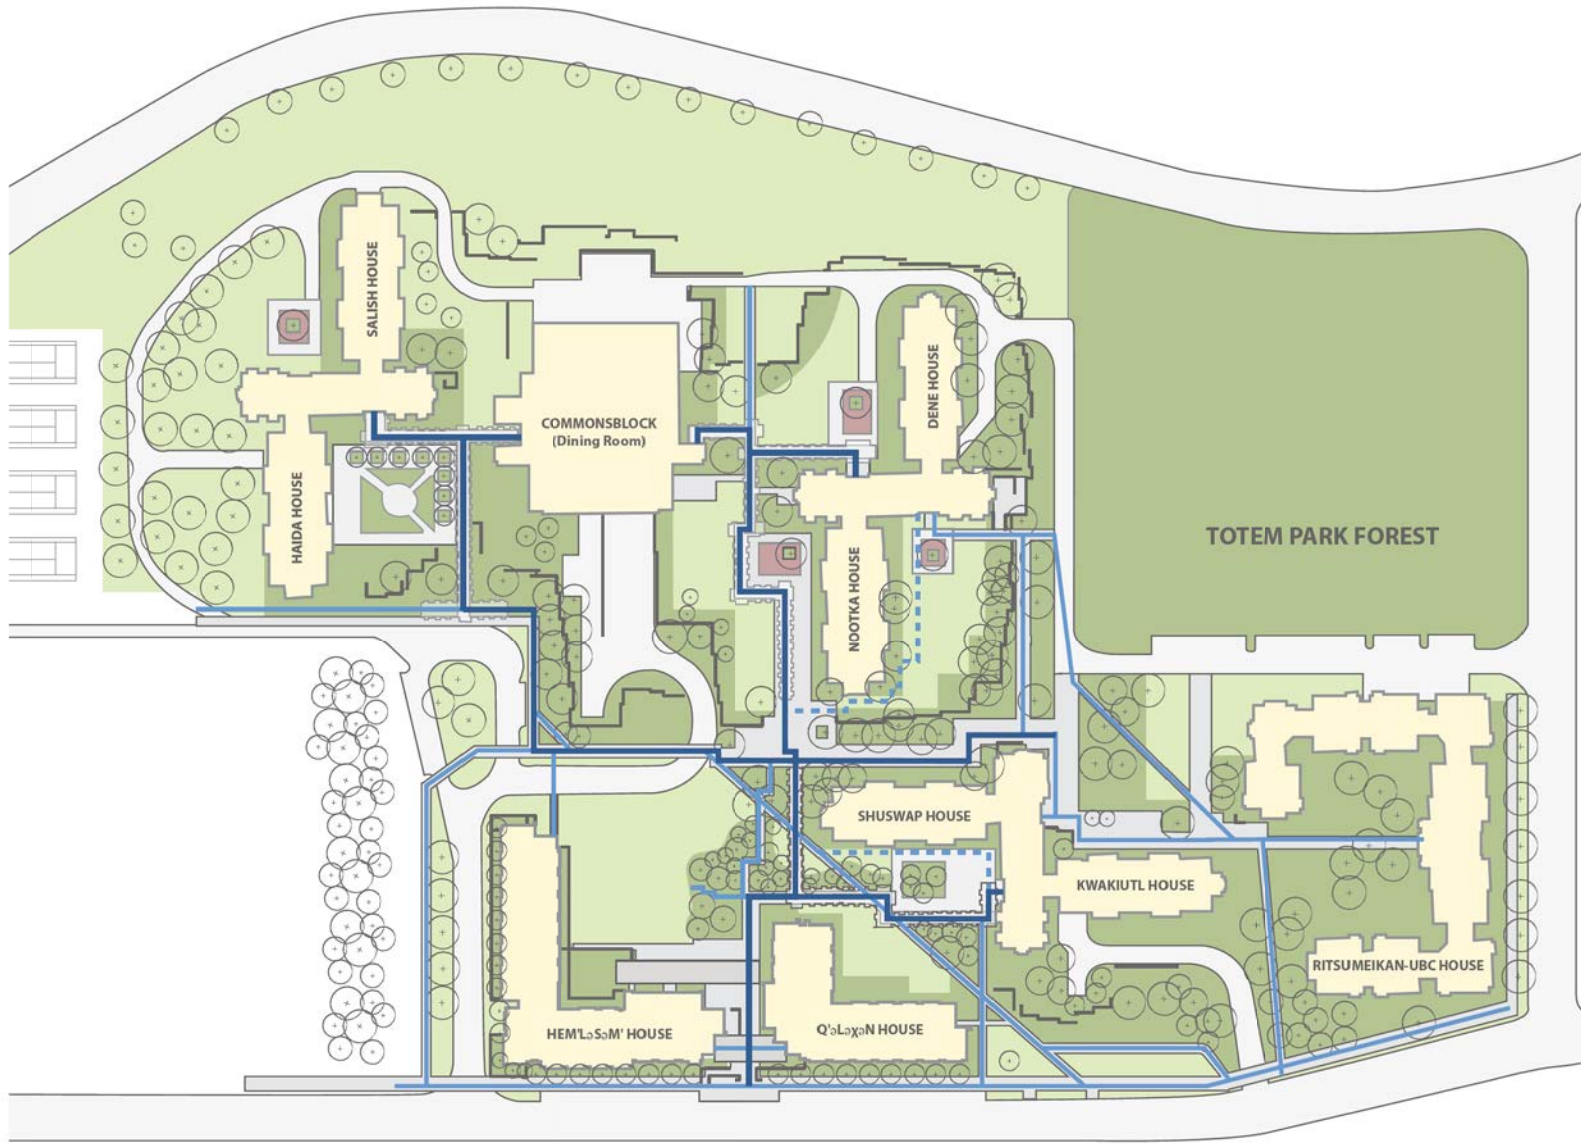


- PRIMARY PEDESTRIAN CIRCULATION
- SECONDARY PEDESTRIAN CIRCULATION
- DESIRE PEDESTRIAN CIRCULATION

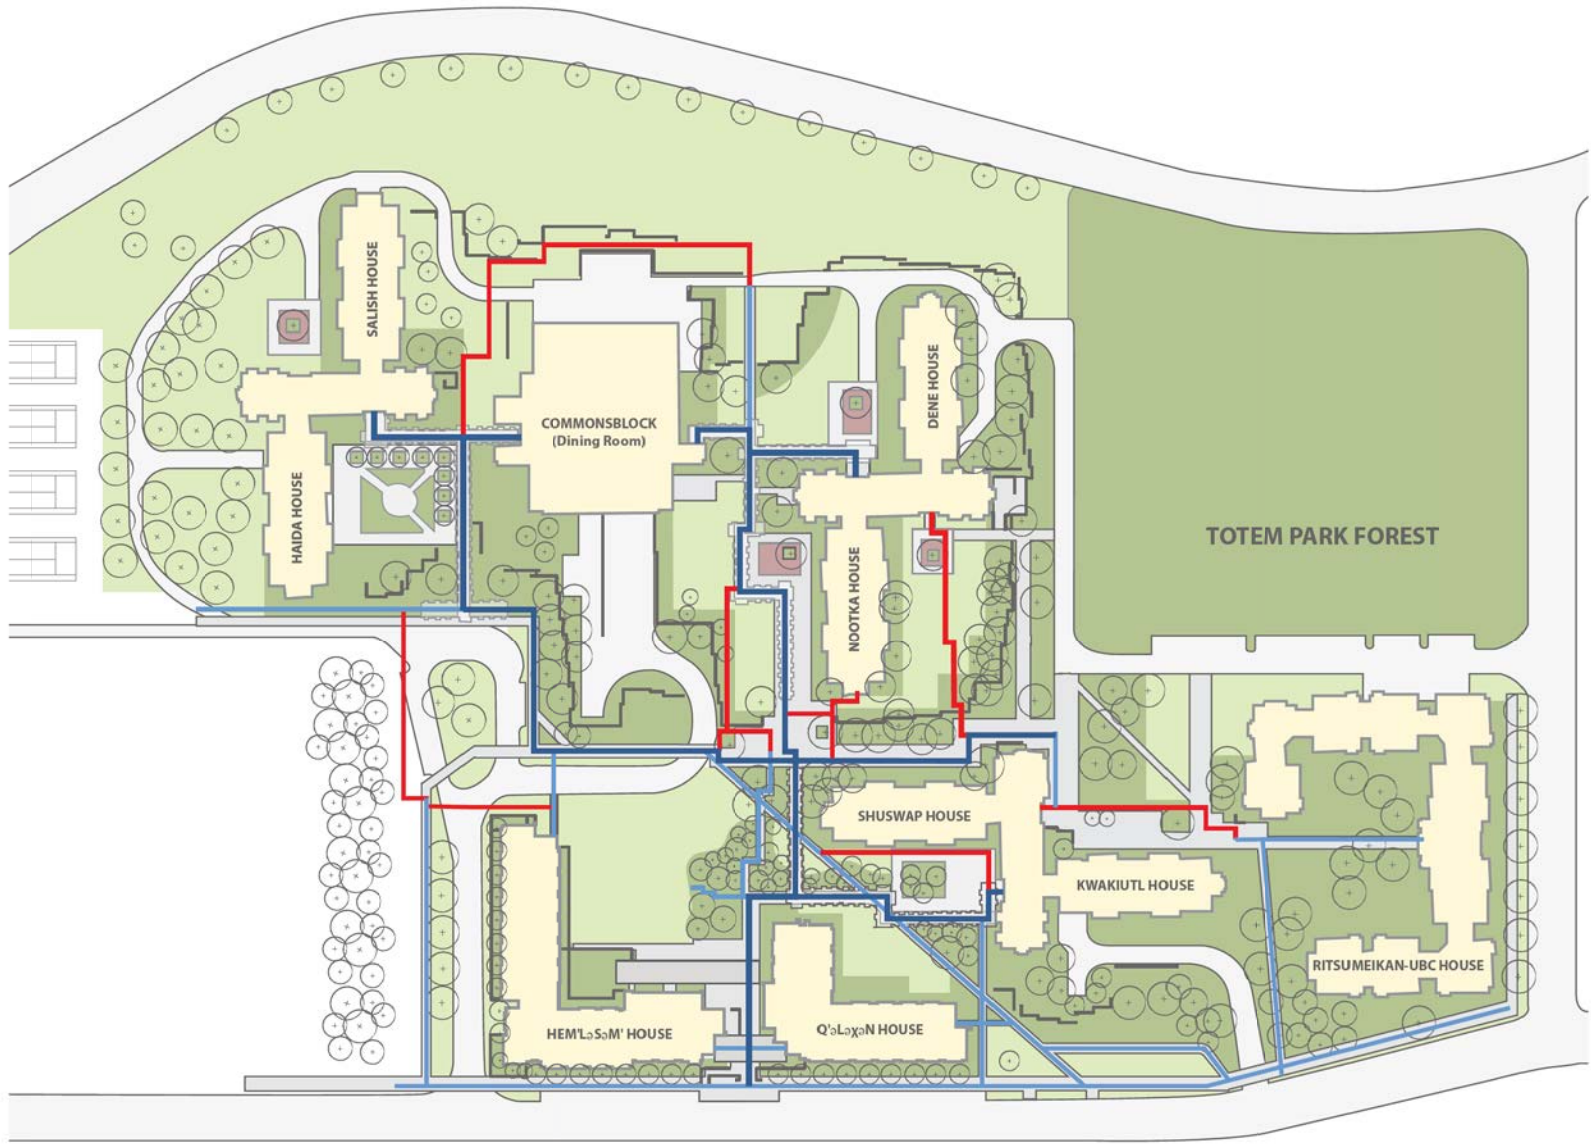


- PRIMARY PEDESTRIAN CIRCULATION
- SECONDARY PEDESTRIAN CIRCULATION
- PROPOSED PRIMARY PEDESTRIAN CIRCULATION
- PROPOSED SECONDARY PEDESTRIAN CIRCULATION

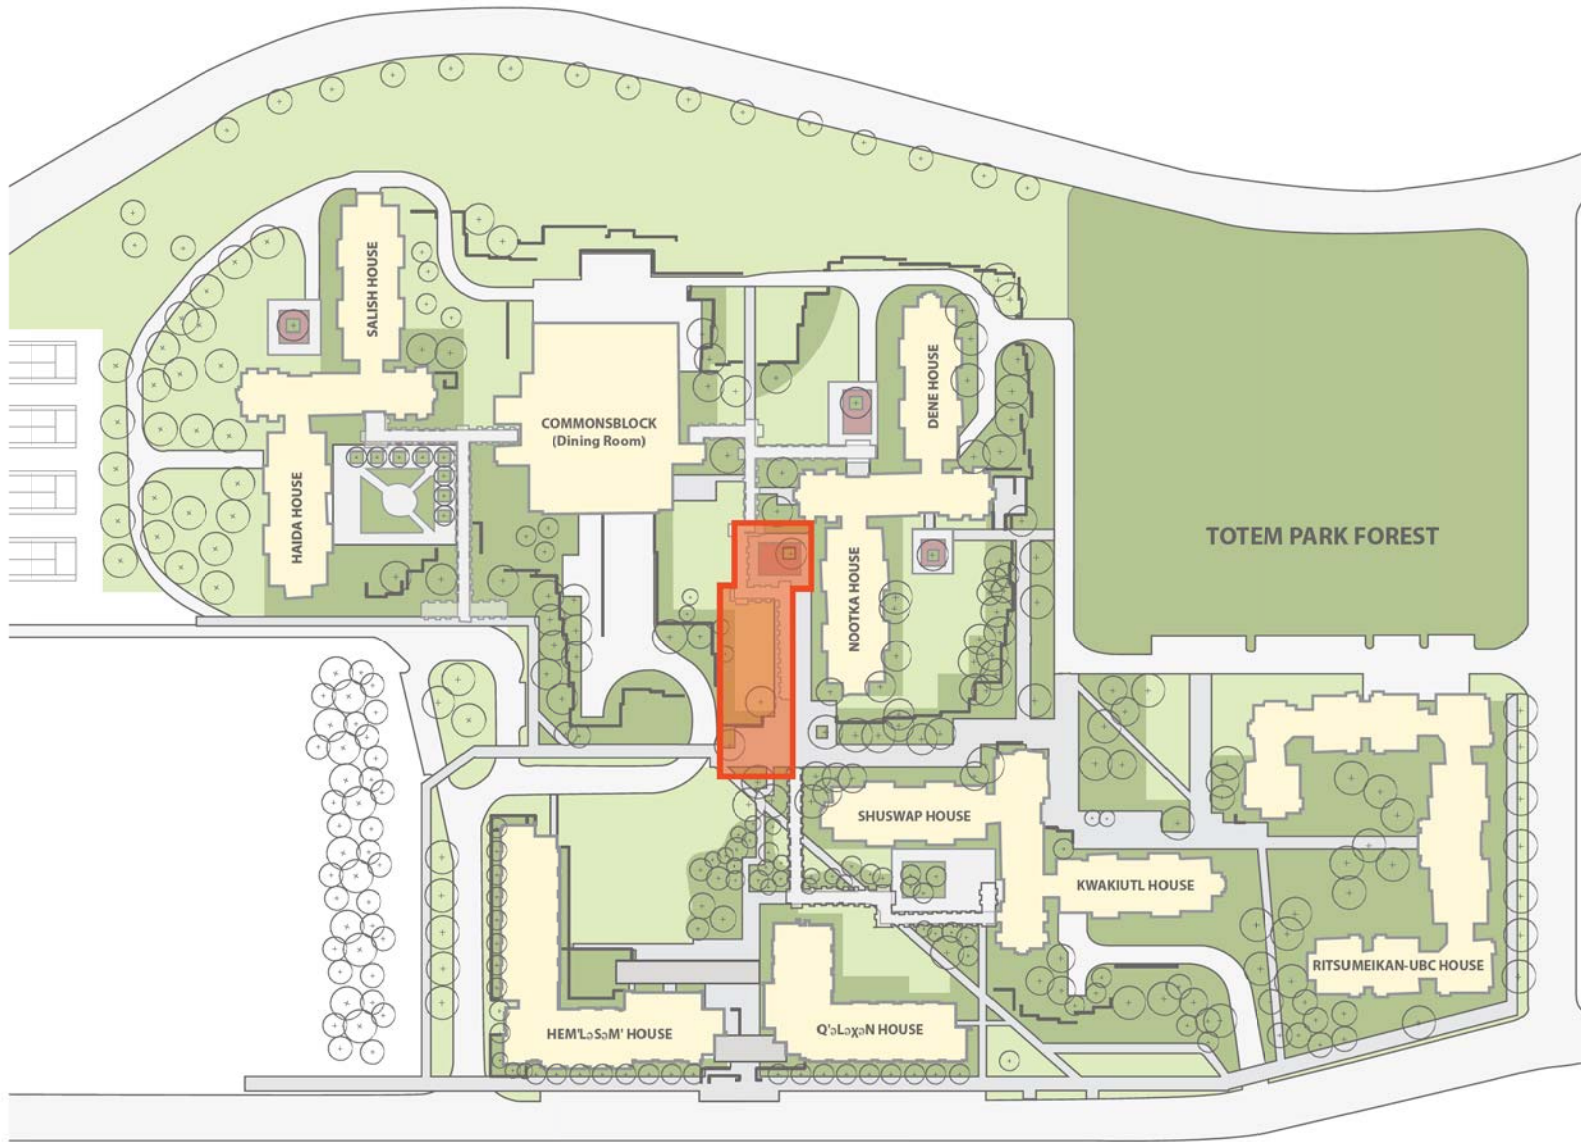




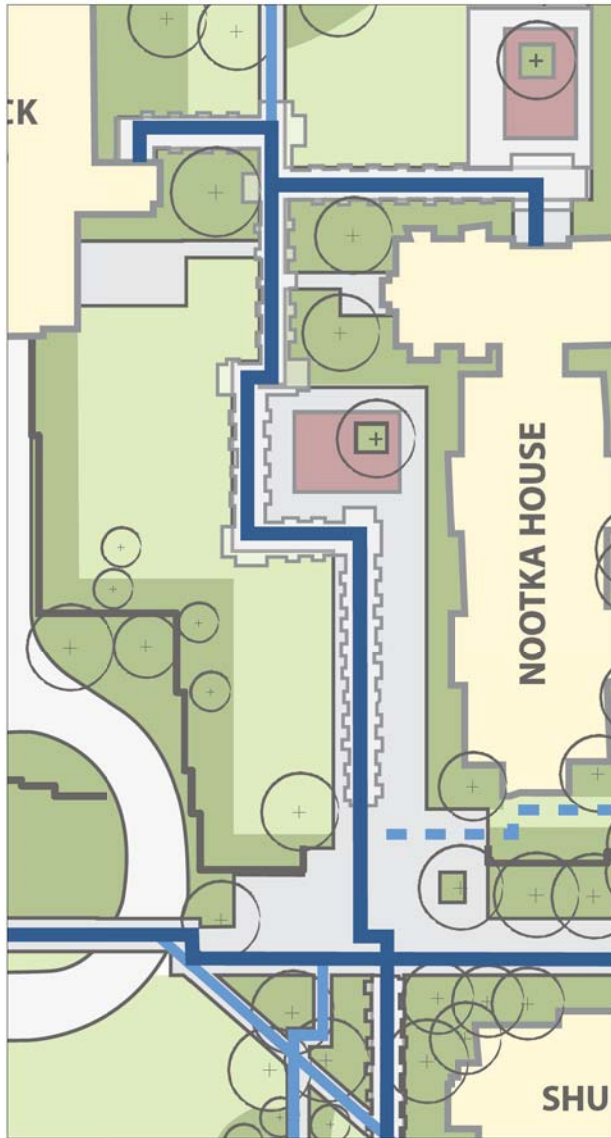



EXISTING

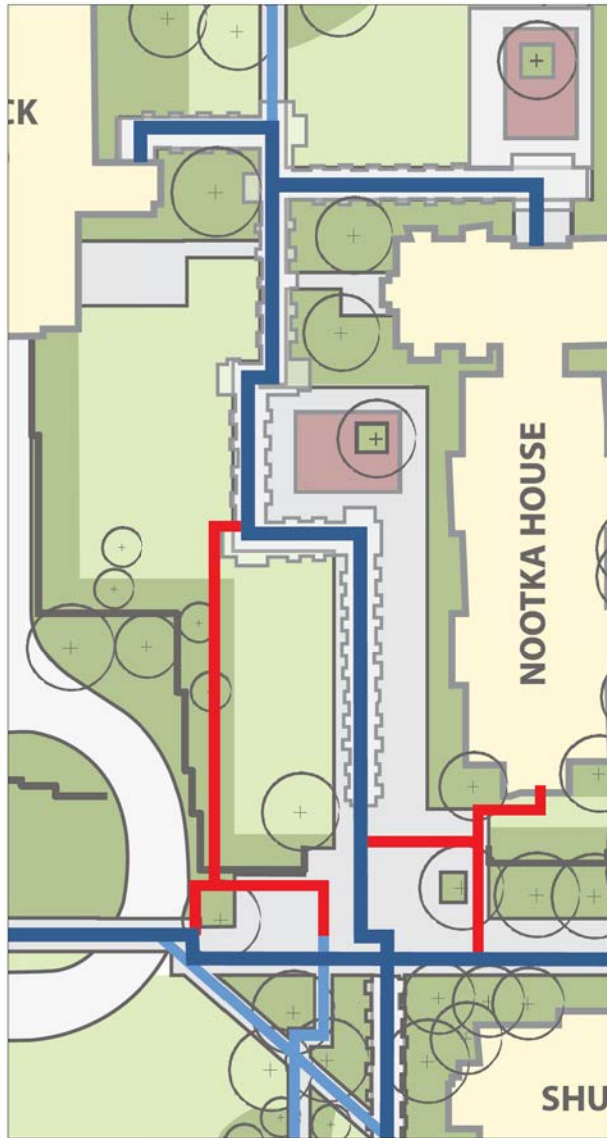

EXISTING AND PROPOSED

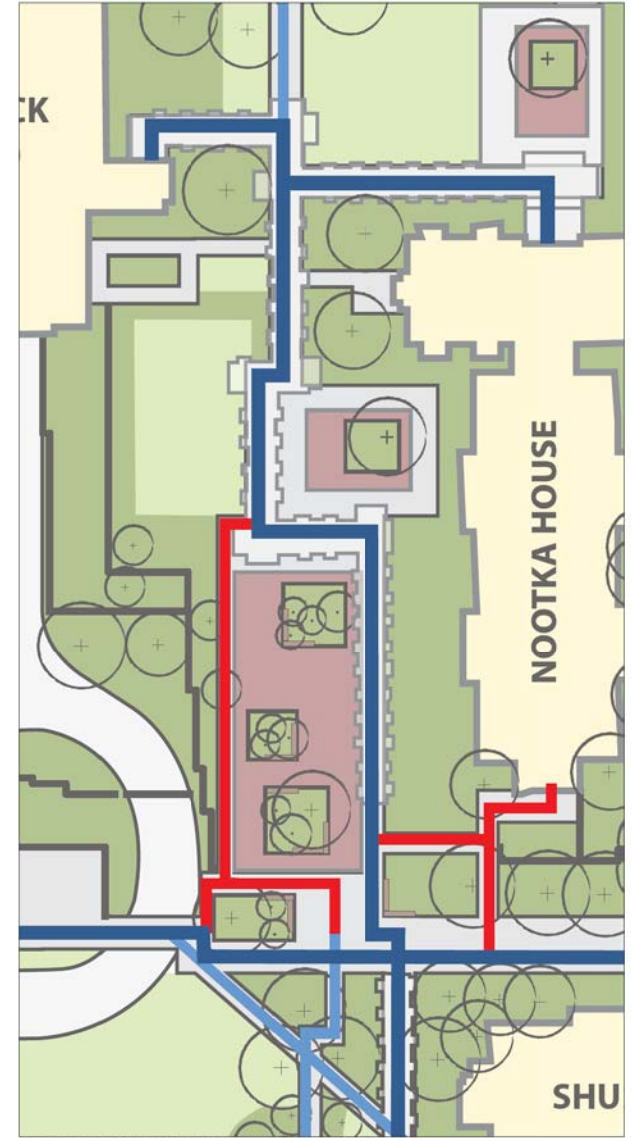

FAMILY ROOMS AND CIRCULATION

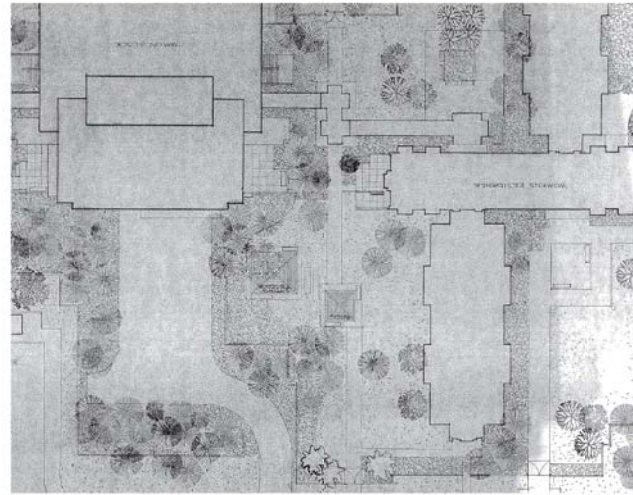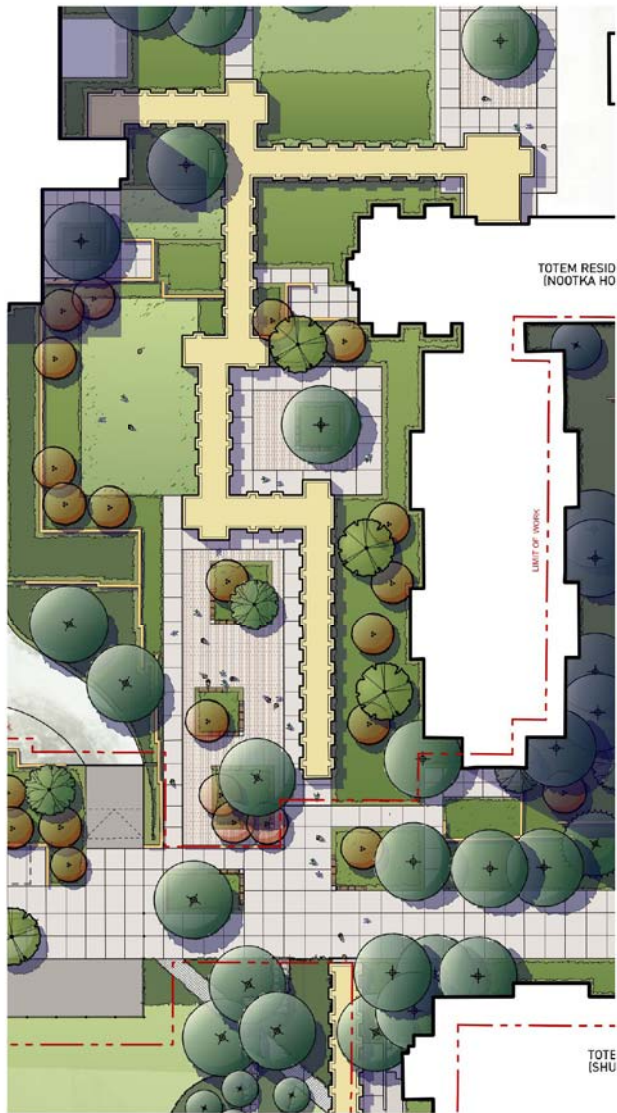

JONH LANTZIUS AND LAWRENCE HALPRIN LANDSCAPE ARCHITECT 1964



EXISTING MATERIAL





WOODLAND CHARACTER




EXISTING SITE FURNITURE



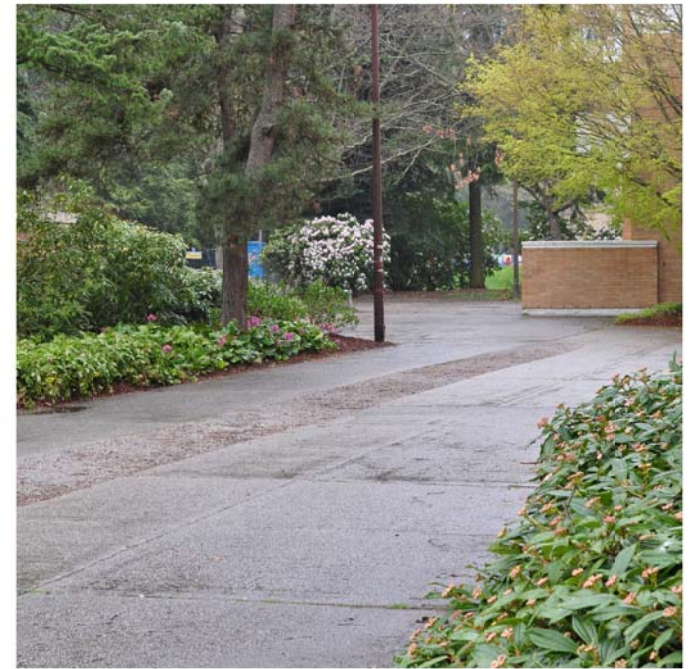

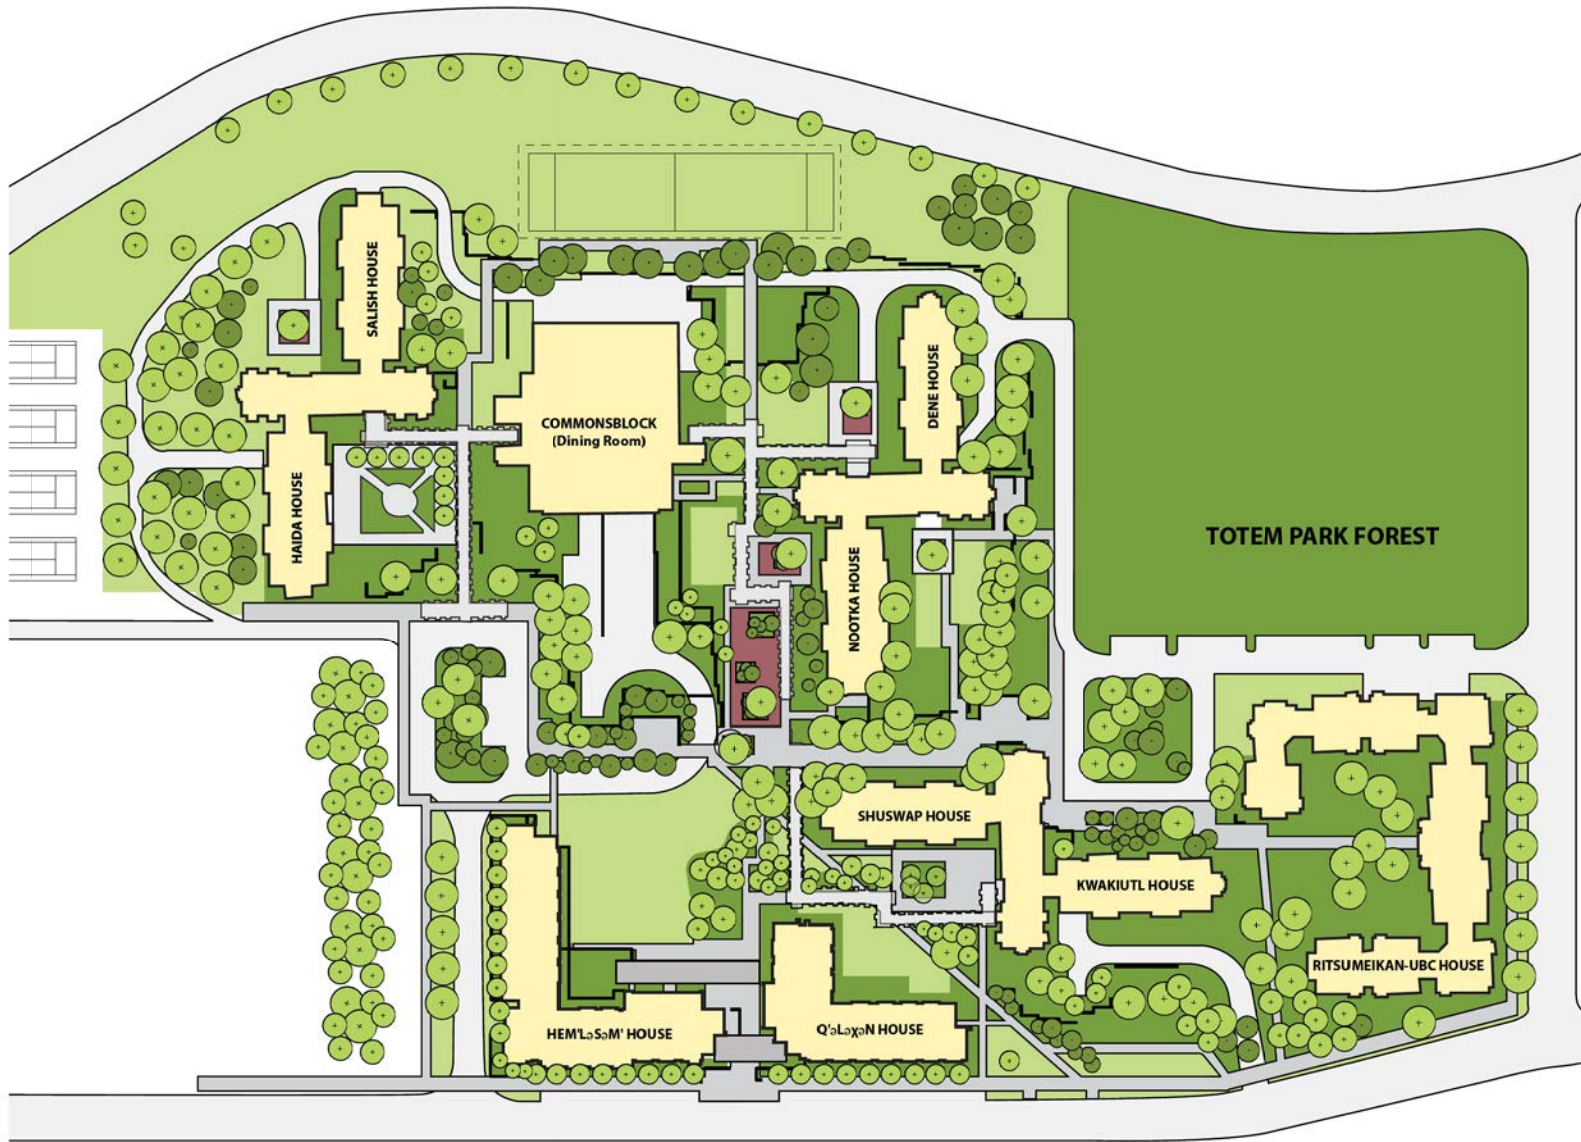



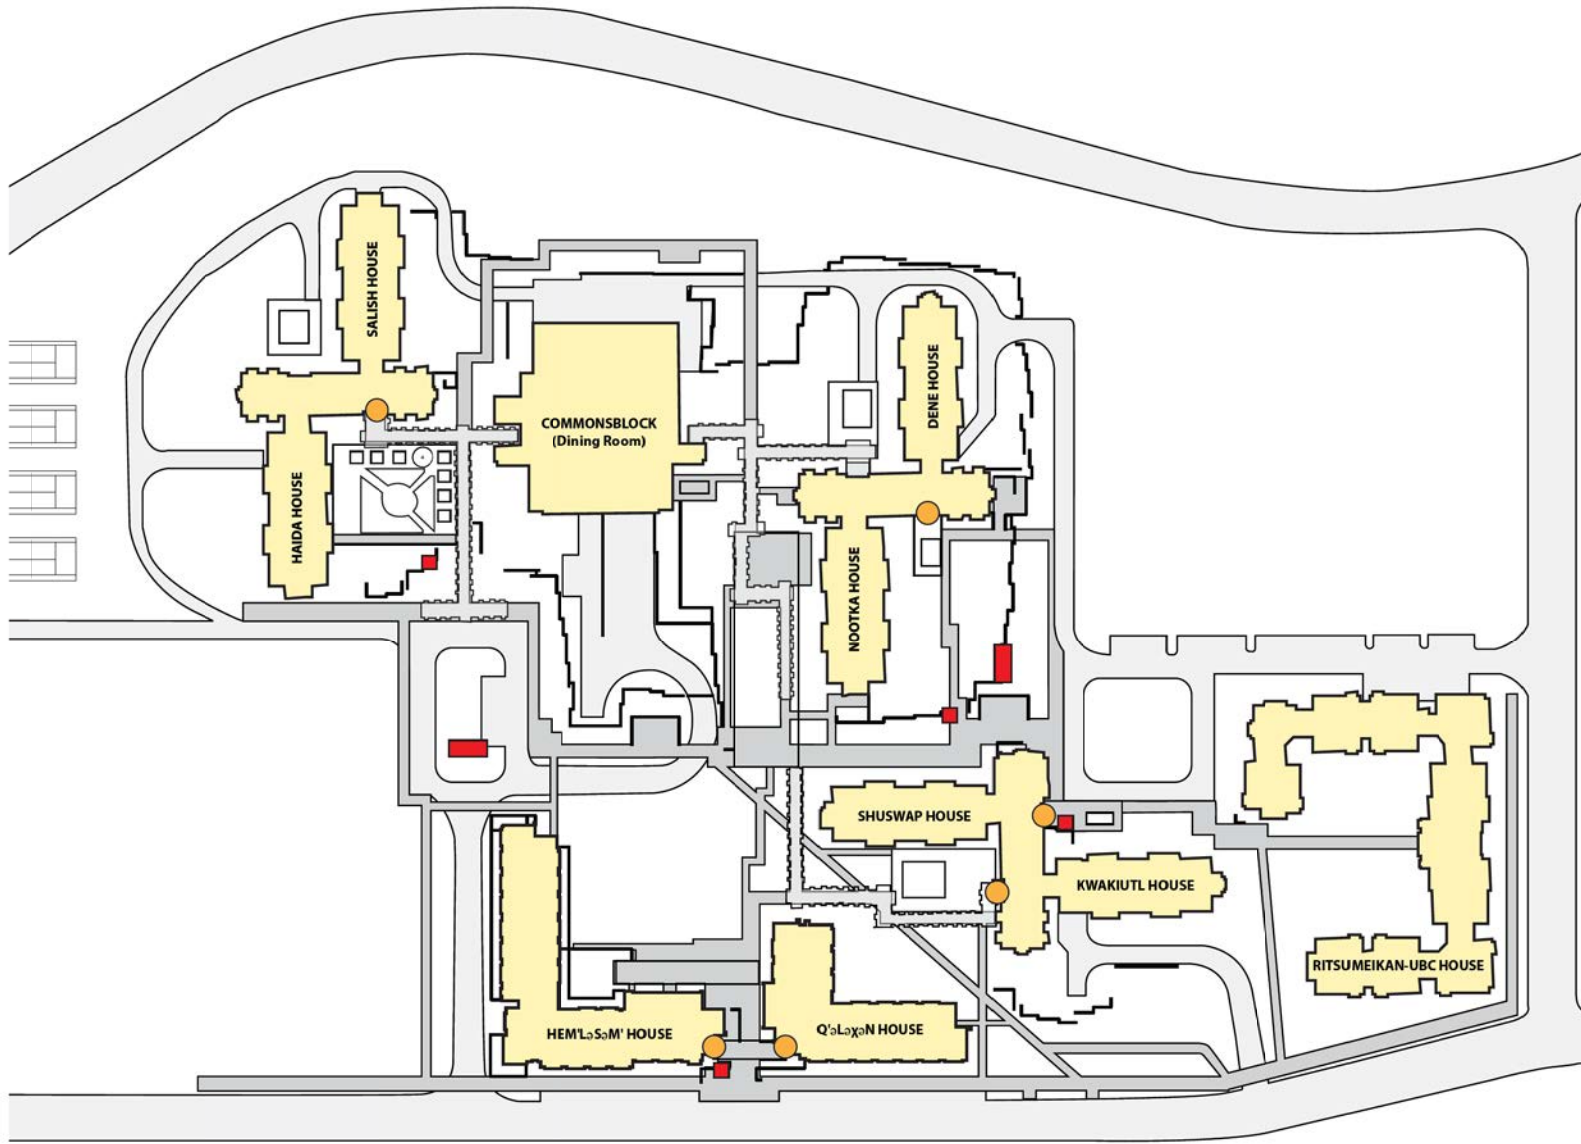

- FRONT DOOR
- PROPOSED PLACE MAKING WALL



EXISTING SIGN ON BUILDING WALL



EXISTING WALL



PROPOSED PLACE MAKING WALL



