



LOOKING NORTH FROM OSOYOOS CRESCENT



LOOKING NORTH FROM OYAMA CRESCENT



LOOKING WEST ALONG FAIRVIEW LANE



LOOKING NORTHEAST FROM EAST MALL



LOOKING NORTHWEST FROM THUNDERBIRD PARK SPORTS FIELDS



LOOKING SOUTH ALONG WESTBROOK MALL

VIEW STUDY
Scale: NTS

1	11-04-05	ISSUED FOR DP APPLICATION & ALEP
NO	17-04-00	REVISION

SEAL:

Buttjes Architecture Inc.
 Telephone: (604) 298 3700
 Facsimile: (604) 298 6381
 www.buttjesarchitecture.com
 3707 First Avenue Burnaby, BC
 Canada V5C 3V8

This material is an instrument of service and remains the sole property of Buttjes Architecture Inc. Reproduction or reuse is prohibited without written consent and name of Buttjes Architecture Inc.

PROPOSED RESIDENTIAL DEVELOPMENT FOR
UBC PROPERTIES TRUST

PROJECT No. : 1007
 SCALE :
 PLOT DATE : April 04, 2011
 DRAWN BY :
 CHECKED BY :

DRAWING #
DP-a2.04

VIEW STUDY



VIEW FROM WESTBROOK MALL (ACROSS GREENWOOD COMMONS - WS)



VIEW FROM PANHELLENIC HOUSE (WESTBROOK MALL - SW)



VIEW FROM FAIRVIEW AVENUE (EN)



LOOKING EAST FROM THUNDERBIRD PARKADE



LOOKING EAST ALONG THUNDERBIRD BOULEVARD



VIEW FROM THUNDERBIRD BOULEVARD (WN)

VIEW STUDY
Scale: NTS

1	11-04-05	ISSUED FOR DP APPLICATION & ADP
NO	17-04-00	REVISION

SEAL:

Buttjes Architecture Inc.
 Telephone: (604) 298 3700
 Facsimile: (604) 298 6381
 www.buttjesarchitecture.com
 3737 First Avenue Burnaby, BC
 Canada V5C 3J6

PROPOSED RESIDENTIAL DEVELOPMENT FOR
 UBC PROPERTIES TRUST

PROJECT No. : 1007
 SCALE :
 PLOT DATE : April 04, 2011
 DRAWN BY :
 CHECKED BY :

DRAWING #
DP-a2.05

VIEW STUDY



SOUTH-EAST VIEW



SOUTH-WEST VIEW



NORTH-EAST VIEW



NORTH-WEST VIEW

VIEW STUDY
Scale: NTS

NO	DATE	REVISION
1	18-04-05	ISSUED FOR DP APPLICATION & ADP
2	17-11-00	REVISION

SEAL:

Butties Architecture Inc.
 Telephone: (604) 298 3700
 Facsimile: (604) 298 0981
 www.buttiesarchitecture.com
 3707 First Avenue Burnaby, BC
 Canada V5C 3V6

This material is an instrument of service and remains the sole and exclusive property of Butties Architecture Inc. Reproduction or reuse is prohibited without written consent and notice of Butties Architecture Inc.

PROPOSED RESIDENTIAL DEVELOPMENT FOR
UBC PROPERTIES TRUST

PROJECT No. : 1001
 SCALE :
 PLOT DATE : April 04, 2018
 DRAWN BY :
 CHECKED BY :


DRAWING #:
DP-a2.06

VIEW STUDY: SOUTH-EAST,
 SOUTH-WEST, NORTH-EAST, NORTH-WEST

VERNAL EQUINOX (MARCH 21st):



10:00 AM

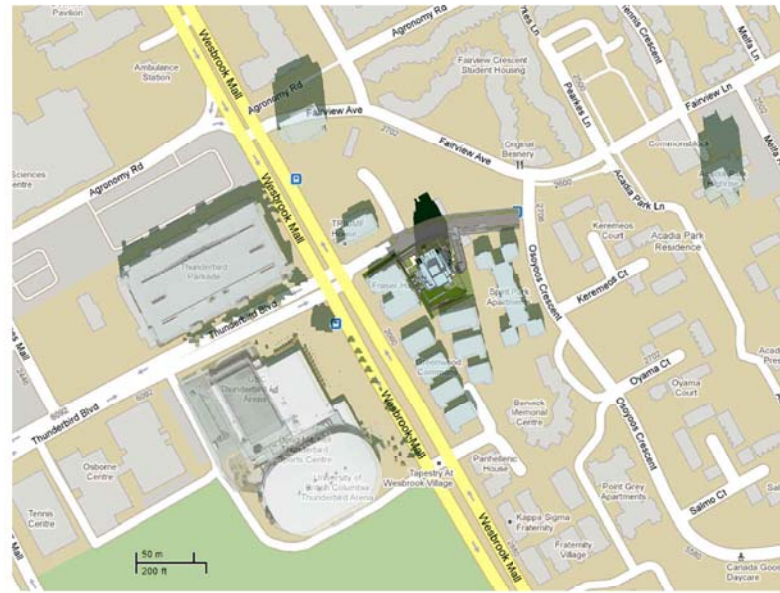

12:00 PM




2:00 PM

SUMMER SOLSTICE (JUNE 21st):



10:00 AM

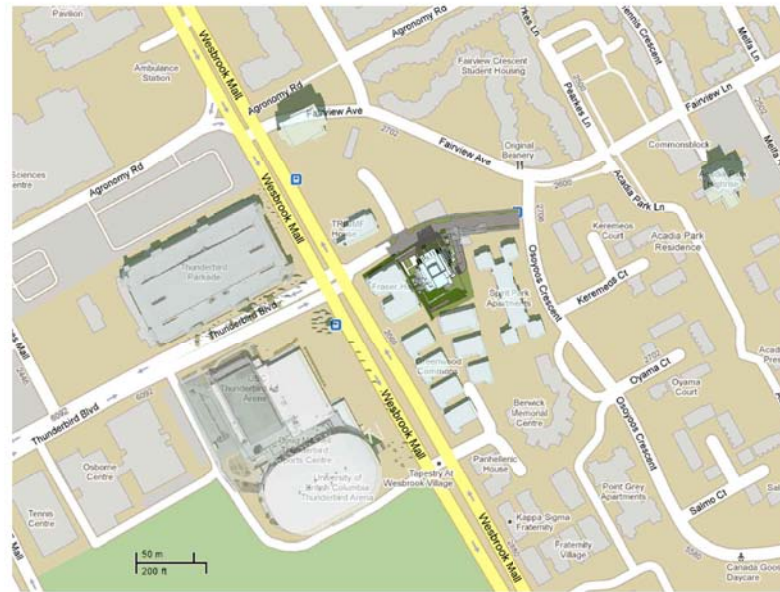


12:00 PM



2:00 PM



1	11-04-05	ISSUED FOR DP APPLICATION & ALDP
NO	17-04-07	REVISION

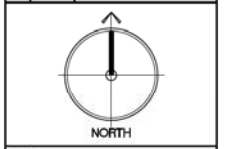

SEA:

Buttjes Architecture Inc.

Telephone: (604) 298 3700
 Facsimile: (604) 298 6391
 www.buttjesarchitecture.com
 3737 First Avenue Burnaby, BC
 Canada V5C 3V6

This material is an instrument of service and remains the sole property of Buttjes Architecture Inc. Reproduction or reuse is prohibited without written consent and approval of Buttjes Architecture Inc.

PROPOSED RESIDENTIAL DEVELOPMENT FOR

UBC PROPERTIES TRUST

PROJECT No : 1007
 SCALE :
 PLOT DATE : April 04, 2011
 DRAWN BY :
 CHECKED BY :

DRAWING #

DP-a2.07

VIEW STUDY