


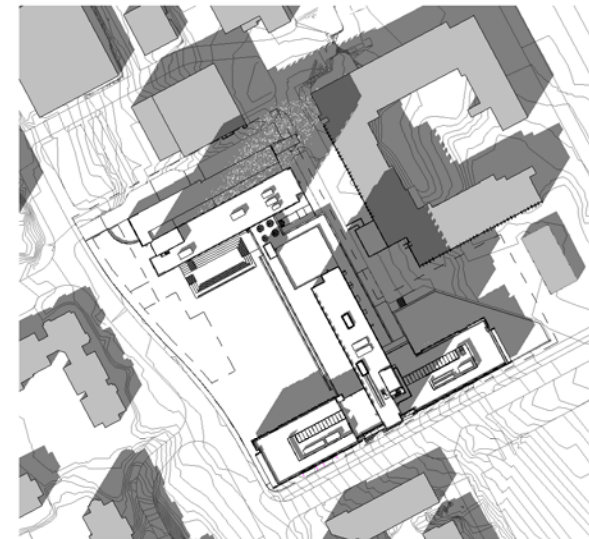


① MARCH 21 - 10am
1 : 3000



② MARCH 21 - 12pm
1 : 3000




③ MARCH 21 - 2pm
1 : 3000

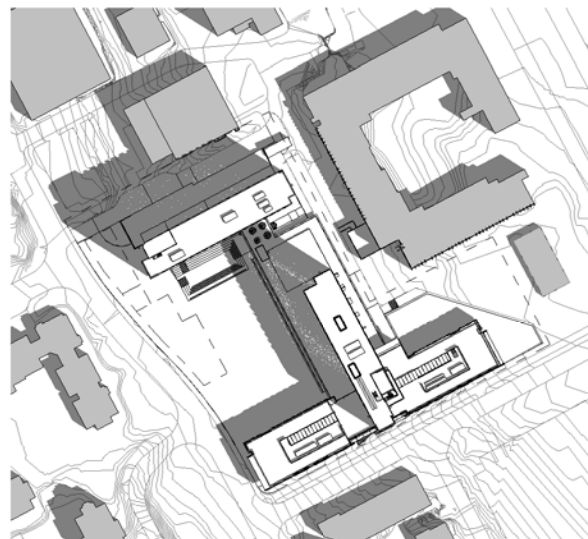

④ JUNE 21 - 10am
1 : 3000



⑤ JUNE 21 - 12pm
1 : 3000

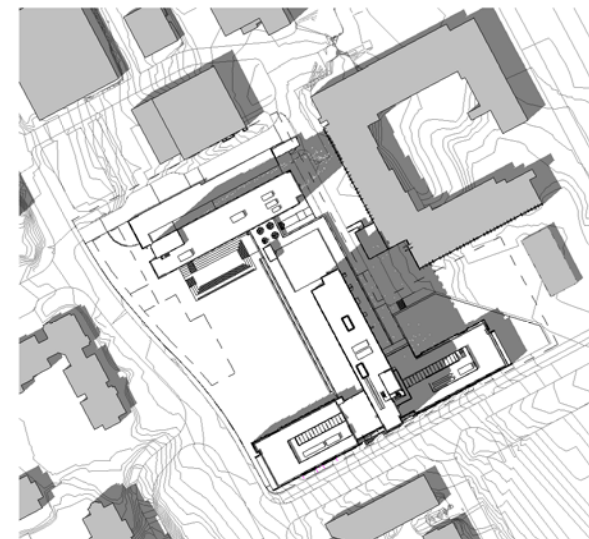


⑥ JUNE 21 - 2pm
1 : 3000



⑦ DECEMBER 21 - 10am
1 : 3000



⑧ DECEMBER 21 - 12pm
1 : 3000

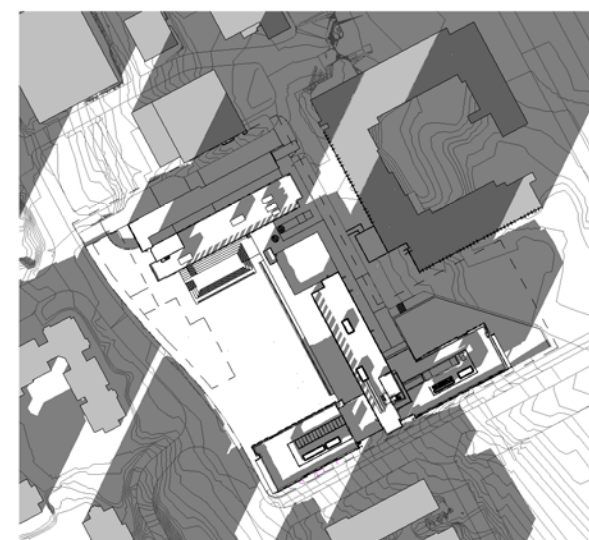

⑨ DECEMBER 21 - 2pm
1 : 3000

REISSUED FOR
DEVELOPMENT
PERMIT

MAY 14, 2014

DP Set Reissue #2	May 14, 2014
DP Set Issue #1	Dec 05, 2013
Drawing Issue	Date

Revisions

NO	ISSUE	DATE
Sheet Information		
Date	2014.05.14	
Job Number	411332.000	
Drawn	Author	
Checked	Checker	
Approved	Approver	
Title		

SHADOW STUDY



Sheet

DP-055

**UBC VANTAGE
COLLEGE |
ORCHARD
COMMONS**

**UBC PROPERTIES
TRUST**

UNIVERSITY OF BRITISH
COLUMBIA, 6363 AGRONOMY
ROAD, VANCOUVER BC, CANADA

**REISSUED FOR
DEVELOPMENT
PERMIT**

MAY 14, 2014

NO	ISSUE	DATE
DP Set Reissue #2	May 14, 2014	
DP Set Issue #1	Dec 05, 2013	
Drawing Issue	Date	

Revisions


NO	ISSUE	DATE
Sheet Information		
Date	2014.05.14	
Job Number	411332.000	
Drawn	Author	
Checked	Checker	
Approved	Approver	

Title
**BUILDING
ELEVATION NORTH**

Sheet

DP-301

MATERIAL LEGEND	
NUMBER	MATERIAL
1	PRECAST CONCRETE SANDWICH PANEL
2A	GLAZING - WINDOW WALL
2B	GLAZING - CURTAIN WALL
4	CONCRETE
5	METAL PANEL - DARK GREY
6	BRICK CLADDING - DARK GREY
7	FIBRE GLASS SCREEN
8A	SOLAR SHADES - GLASS
9	METAL - ALUMINUM - MULLION - DARK GREY

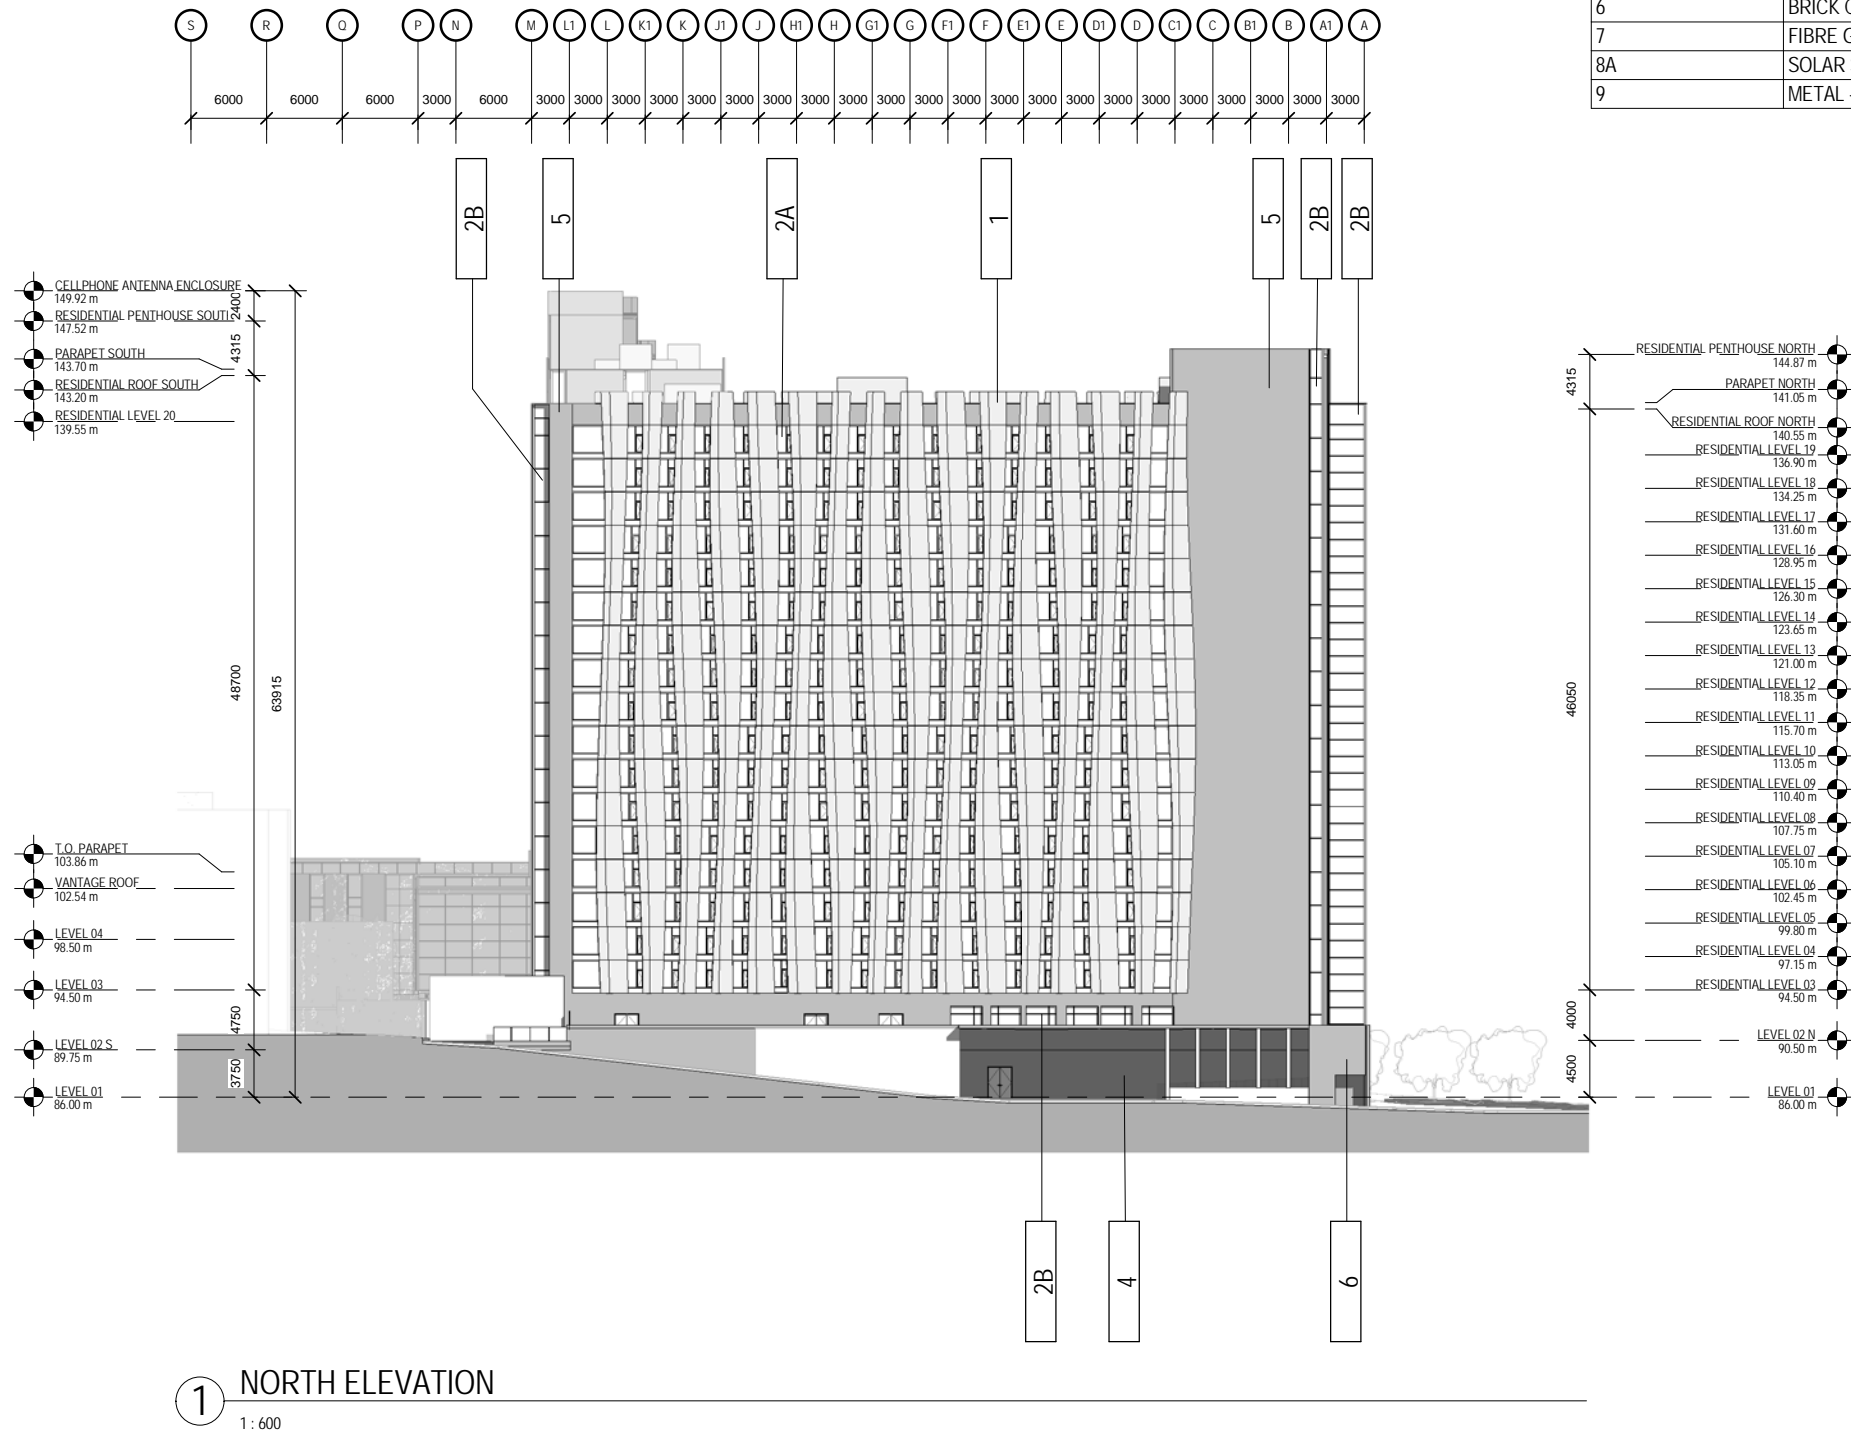

**UBC VANTAGE
COLLEGE |
ORCHARD
COMMONS**

**UBC PROPERTIES
TRUST**

UNIVERSITY OF BRITISH
COLUMBIA, 6363 AGRONOMY
ROAD, VANCOUVER BC, CANADA

**REISSUED FOR
DEVELOPMENT
PERMIT**

MAY 14, 2014

DP Set Reissue #2	May 14, 2014
DP Set Issue #1	Dec 05, 2013
Drawing Issue	Date

Revisions

NO	ISSUE	DATE
----	-------	------

Sheet Information






Date	2014.05.14
Job Number	411332.000
Drawn	Author
Checked	Checker
Approved	Approver

Title
**BUILDING
ELEVATION SOUTH**

Sheet


DP-302

MATERIAL LEGEND	
NUMBER	MATERIAL
1	PRECAST CONCRETE SANDWICH PANEL
2A	GLAZING - WINDOW WALL
2B	GLAZING - CURTAIN WALL
4	CONCRETE
5	METAL PANEL - DARK GREY
6	BRICK CLADDING - DARK GREY
7	FIBRE GLASS SCREEN
8A	SOLAR SHADES - GLASS
9	METAL - ALUMINUM - MULLION - DARK GREY

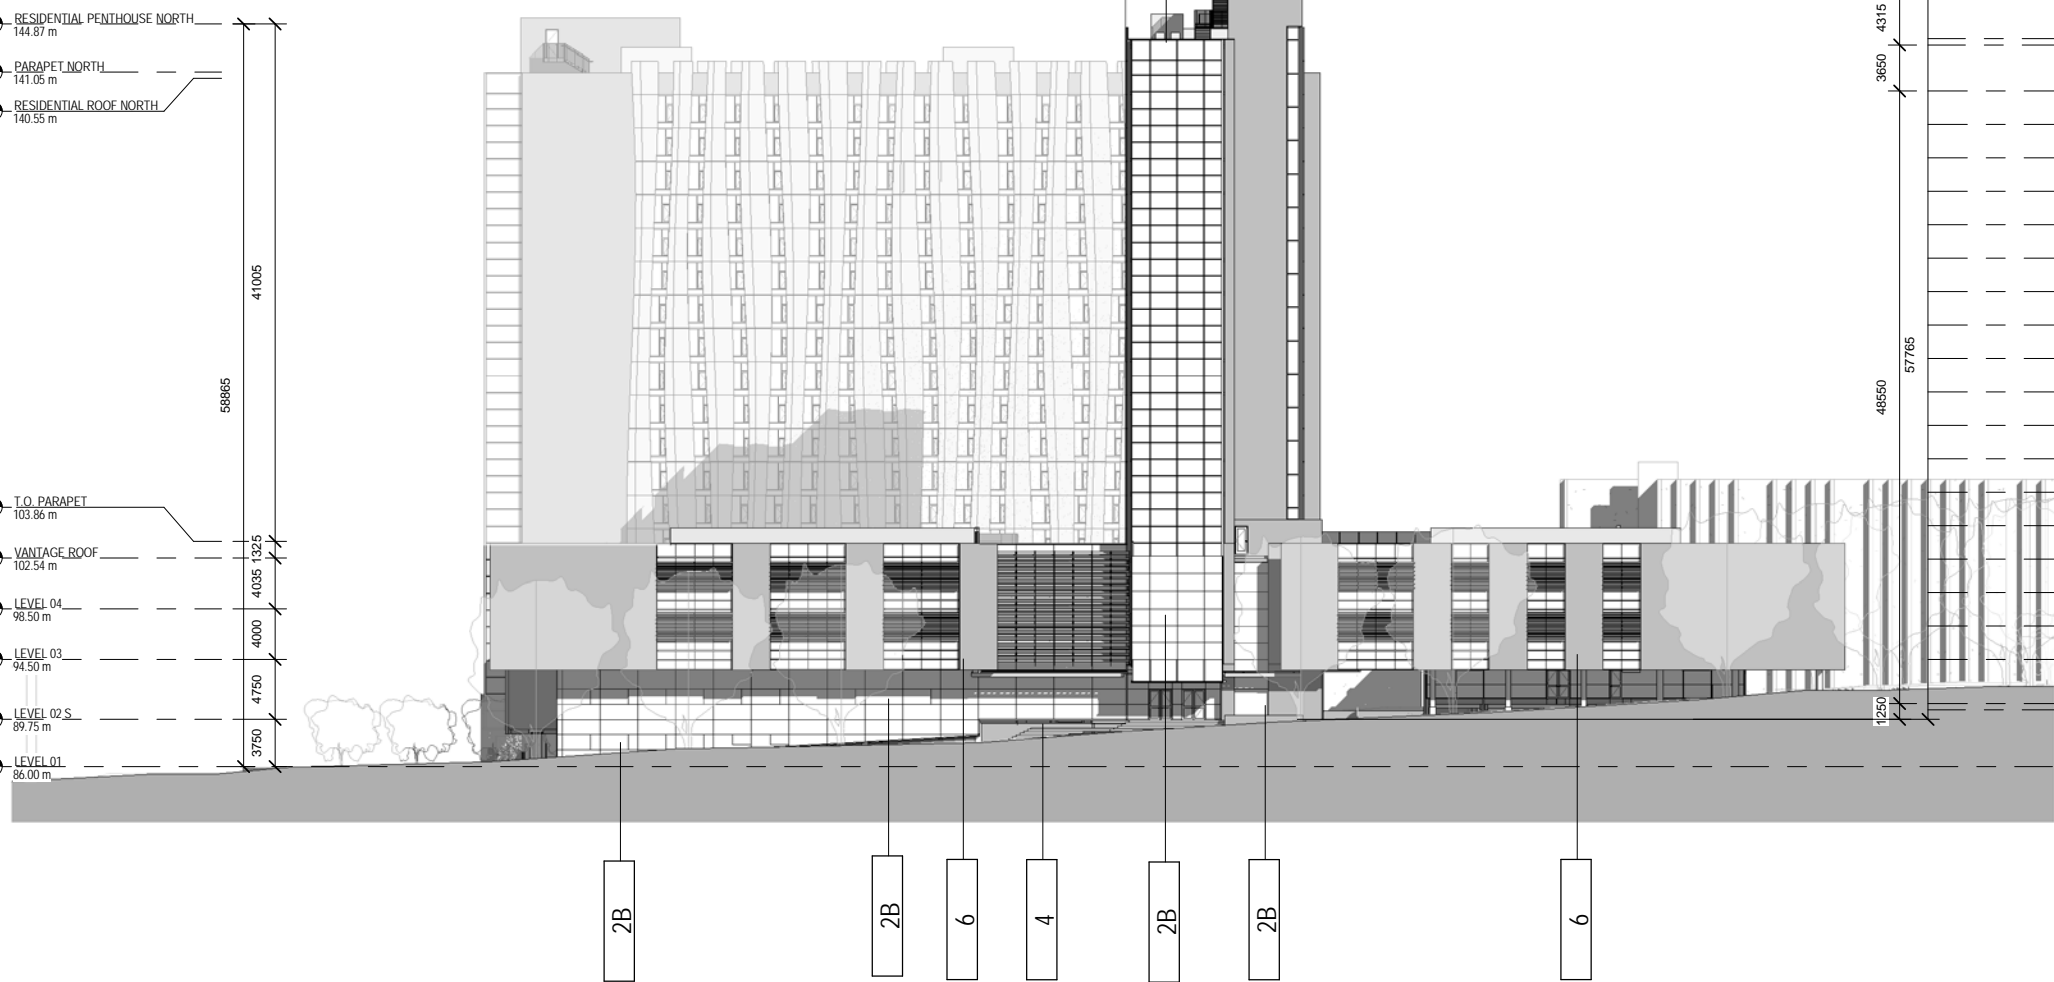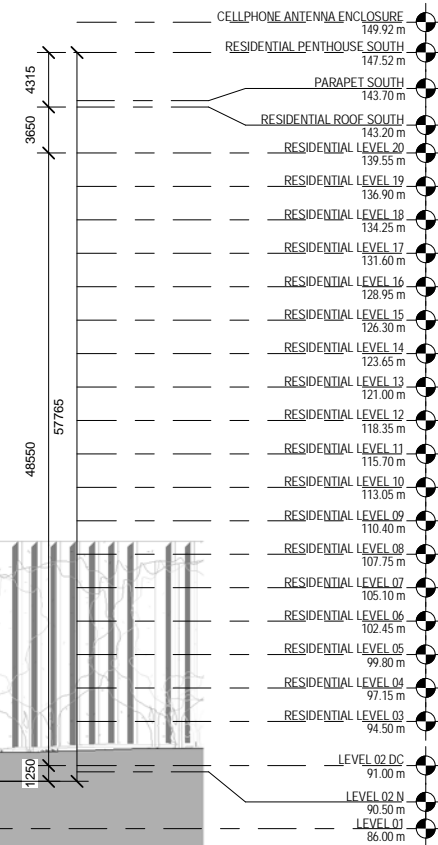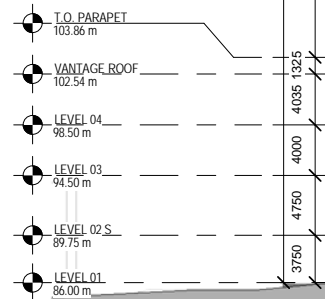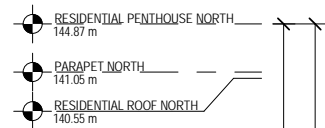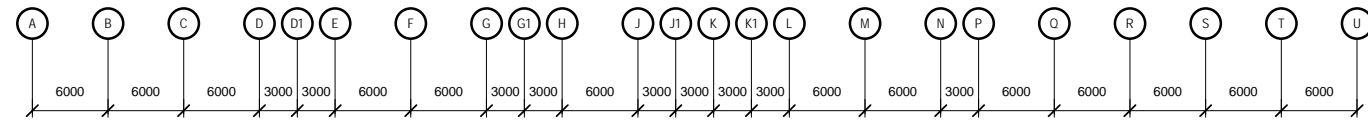


1 SOUTH ELEVATION
1 : 600

MATERIAL LEGEND	
NUMBER	MATERIAL
1	PRECAST CONCRETE SANDWICH PANEL
2A	GLAZING - WINDOW WALL
2B	GLAZING - CURTAIN WALL
4	CONCRETE
5	METAL PANEL - DARK GREY
6	BRICK CLADDING - DARK GREY
7	FIBRE GLASS SCREEN
8A	SOLAR SHADES - GLASS
9	METAL - ALUMINUM - MULLION - DARK GREY

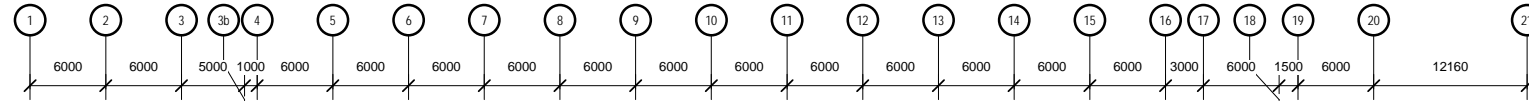

- CELLPHONE ANTENNA ENCLOSURE
149.92 m
- RESIDENTIAL PENTHOUSE SOUTH
147.52 m
- PARAPET SOUTH
143.70 m
- RESIDENTIAL ROOF SOUTH
143.20 m
- RESIDENTIAL LEVEL 20
139.55 m

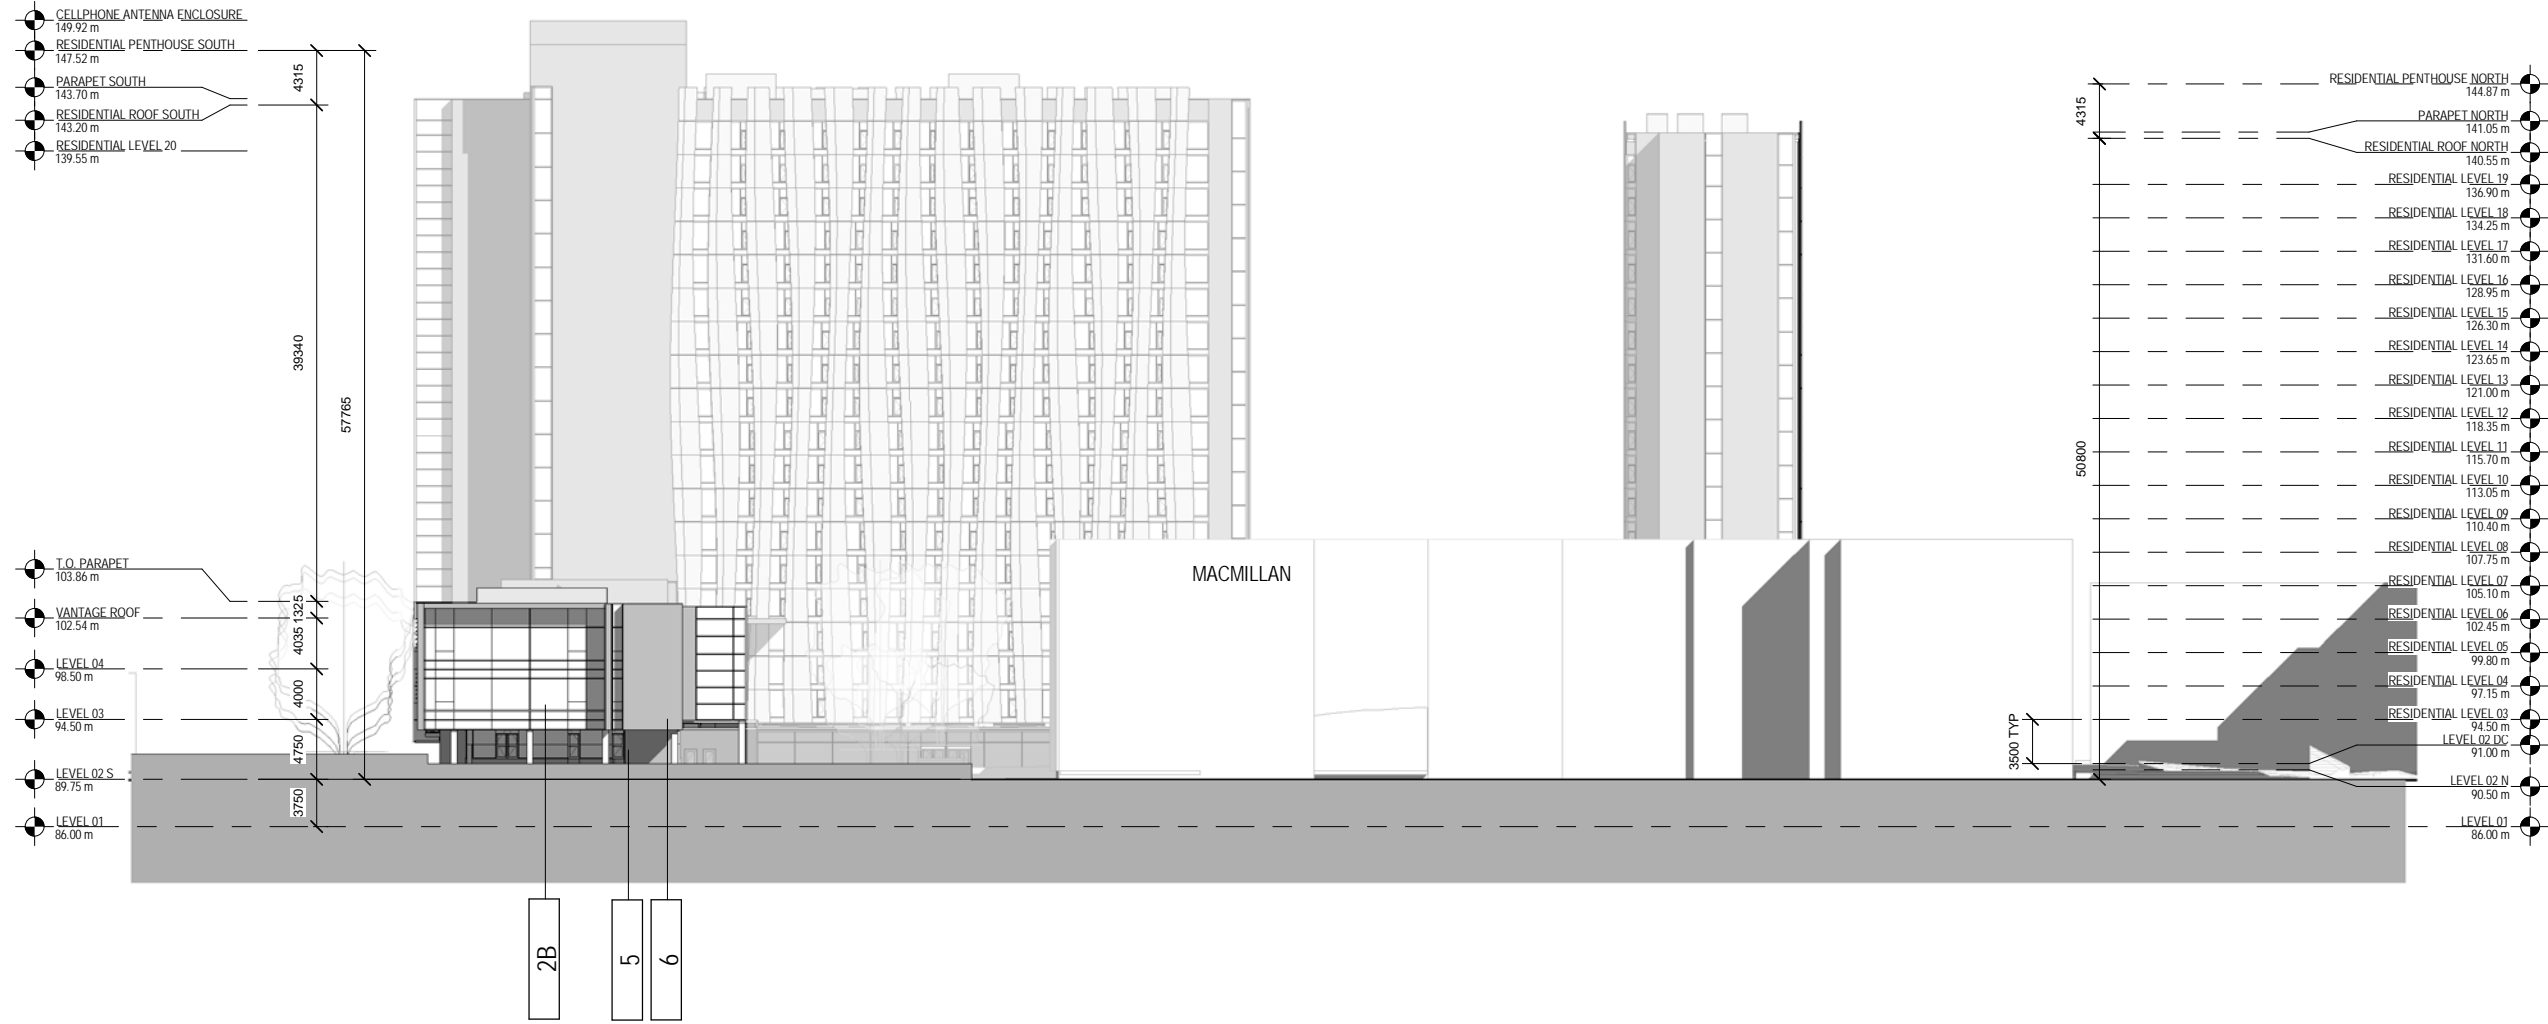

1 EAST ELEVATION
1 : 600

**REISSUED FOR
DEVELOPMENT
PERMIT**
MAY 14, 2014

NO	ISSUE	DATE
DP Set Reissue #2		May 14, 2014
DP Set Issue #1		Dec 05, 2013
Drawing Issue		Date

Revisions

Sheet Information		
NO	ISSUE	DATE
Date		2014.05.14
Job Number		411332.000
Drawn		Author
Checked		Checker
Approved		Approver

**BUILDING
ELEVATION EAST**

Sheet

DP-303

MATERIAL LEGEND	
NUMBER	MATERIAL
1	PRECAST CONCRETE SANDWICH PANEL
2A	GLAZING - WINDOW WALL
2B	GLAZING - CURTAIN WALL
4	CONCRETE
5	METAL PANEL - DARK GREY
6	BRICK CLADDING - DARK GREY
7	FIBRE GLASS SCREEN
8A	SOLAR SHADES - GLASS
9	METAL - ALUMINUM - MULLION - DARK GREY

**REISSUED FOR
DEVELOPMENT
PERMIT**

MAY 14, 2014

NO	ISSUE	DATE
DP Set Reissue #2		May 14, 2014
DP Set Issue #1		Dec 05, 2013
Drawing Issue		Date


Revisions

Sheet Information		
Date	2014.05.14	
Job Number	411332.000	
Drawn	Author	
Checked	Checker	
Approved	Approver	

Title
**BUILDING
ELEVATION WEST**

Sheet

DP-304


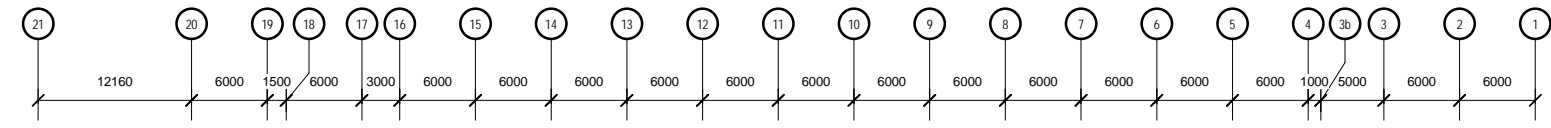


- RESIDENTIAL PENTHOUSE NORTH 144.87 m
- PARAPET NORTH 141.05 m
- RESIDENTIAL ROOF NORTH 140.55 m
- RESIDENTIAL LEVEL 19 136.90 m
- RESIDENTIAL LEVEL 18 134.25 m
- RESIDENTIAL LEVEL 17 131.60 m
- RESIDENTIAL LEVEL 16 128.95 m
- RESIDENTIAL LEVEL 15 126.30 m
- RESIDENTIAL LEVEL 14 123.65 m
- RESIDENTIAL LEVEL 13 121.00 m
- RESIDENTIAL LEVEL 12 118.35 m
- RESIDENTIAL LEVEL 11 115.70 m
- RESIDENTIAL LEVEL 10 113.05 m
- RESIDENTIAL LEVEL 09 110.40 m
- RESIDENTIAL LEVEL 08 107.75 m
- RESIDENTIAL LEVEL 07 105.10 m
- RESIDENTIAL LEVEL 06 102.45 m
- RESIDENTIAL LEVEL 05 99.80 m
- RESIDENTIAL LEVEL 04 97.15 m
- RESIDENTIAL LEVEL 03 94.50 m
- LEVEL 02.N 90.50 m
- LEVEL 01 86.00 m

- CELLPHONE ANTENNA ENCLOSURE 149.92 m
- RESIDENTIAL PENTHOUSE SOUTH 147.52 m
- PARAPET SOUTH 143.70 m
- RESIDENTIAL ROOF SOUTH 143.20 m
- RESIDENTIAL LEVEL 20 139.55 m

- T.O. PARAPET 103.86 m
- VANTAGE ROOF 102.54 m
- LEVEL 04 98.50 m
- LEVEL 03 94.50 m
- LEVEL 02.S 89.75 m
- LEVEL 01 86.00 m


1 WEST ELEVATION
1 : 600

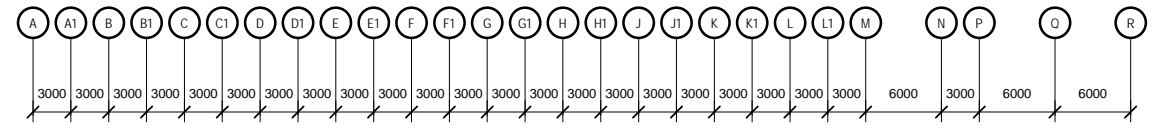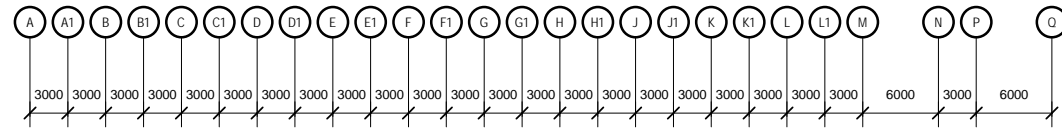

RESIDENTIAL PENTHOUSE NORTH
144.87 m
PARAPET NORTH
141.05 m
RESIDENTIAL ROOF NORTH
140.55 m



1 SECTION - DINING HALL
1 : 600

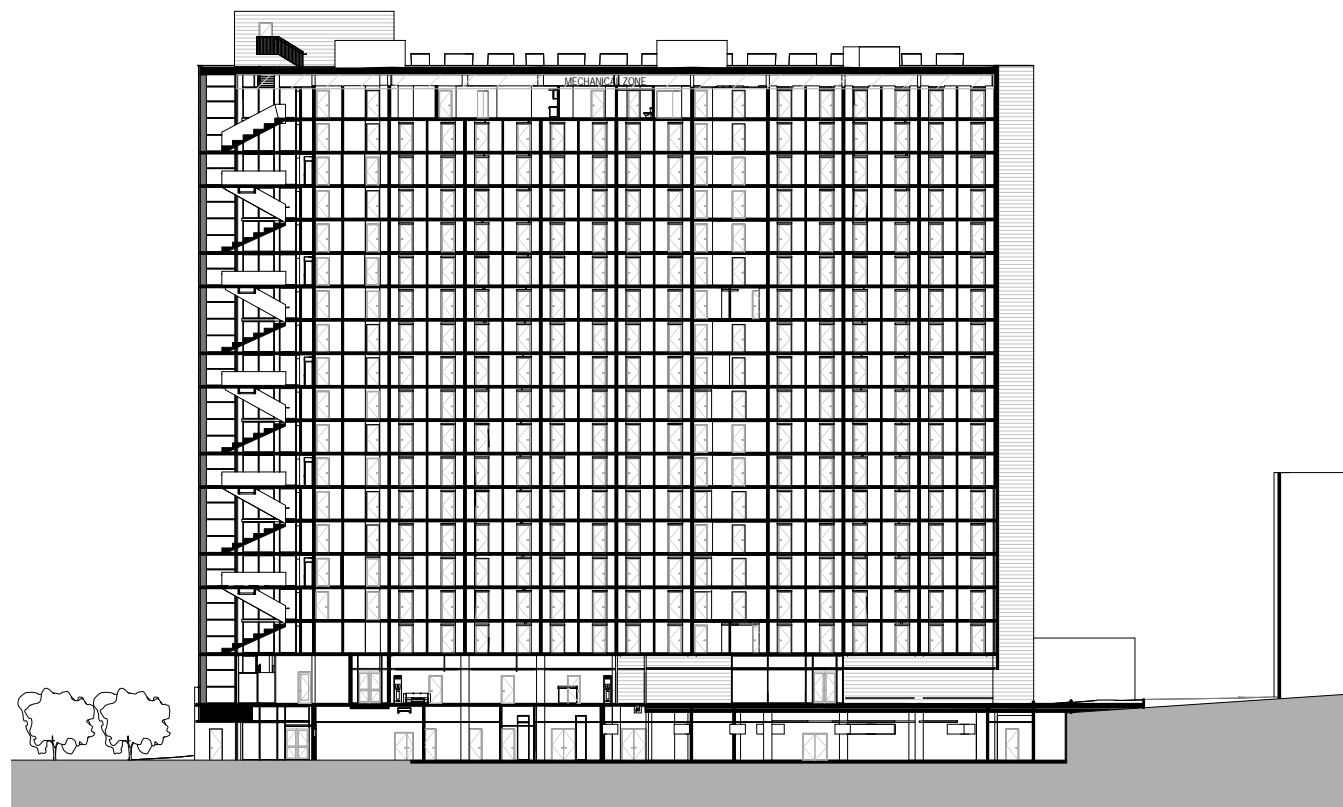

2 SECTION - TOWER
1 : 600

**REISSUED FOR
DEVELOPMENT
PERMIT**

MAY 14, 2014

DP Set Reissue #2	May 14, 2014
DP Set Issue #1	Dec 05, 2013
Drawing Issue	Date


Revisions

NO	ISSUE	DATE
Sheet Information		
Date	2014.05.14	
Job Number	411332.000	
Drawn	Author	
Checked	Checker	
Approved	Approver	
Title		

BUILDING SECTIONS

Sheet


DP-350

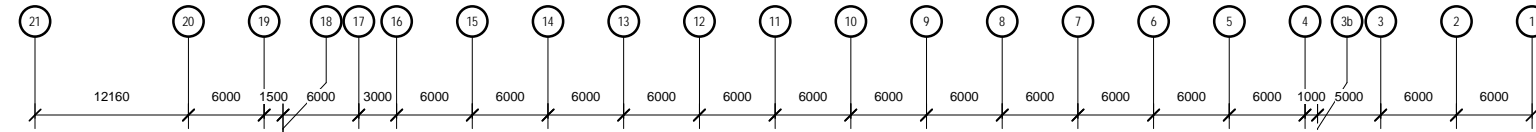

- RESIDENTIAL PENTHOUSE NORTH
144.87 m
- PARAPET NORTH
141.05 m
- RESIDENTIAL ROOF NORTH
140.55 m
- RESIDENTIAL LEVEL 19
136.90 m
- RESIDENTIAL LEVEL 18
134.25 m
- RESIDENTIAL LEVEL 17
131.60 m
- RESIDENTIAL LEVEL 16
128.95 m
- RESIDENTIAL LEVEL 15
126.30 m
- RESIDENTIAL LEVEL 14
123.65 m
- RESIDENTIAL LEVEL 13
121.00 m
- RESIDENTIAL LEVEL 12
118.35 m
- RESIDENTIAL LEVEL 11
115.70 m
- RESIDENTIAL LEVEL 10
113.05 m
- RESIDENTIAL LEVEL 09
110.40 m
- RESIDENTIAL LEVEL 08
107.75 m
- RESIDENTIAL LEVEL 07
105.10 m
- RESIDENTIAL LEVEL 06
102.45 m
- RESIDENTIAL LEVEL 05
99.80 m
- RESIDENTIAL LEVEL 04
97.15 m
- RESIDENTIAL LEVEL 03
94.50 m
- LEVEL 02 DC
91.00 m
- LEVEL 02 N
90.50 m
- LEVEL 01
86.00 m

- CELLPHONE ANTENNA ENCLOSURE
149.92 m
- RESIDENTIAL PENTHOUSE SOUTH
147.52 m
- PARAPET SOUTH
143.70 m
- RESIDENTIAL ROOF SOUTH
143.20 m
- RESIDENTIAL LEVEL 20
139.55 m

- T.O. PARAPET
103.86 m
- VANTAGE ROOF
102.54 m
- LEVEL 04
98.50 m
- LEVEL 03
94.50 m
- LEVEL 02 S
89.75 m
- LEVEL 01
86.00 m

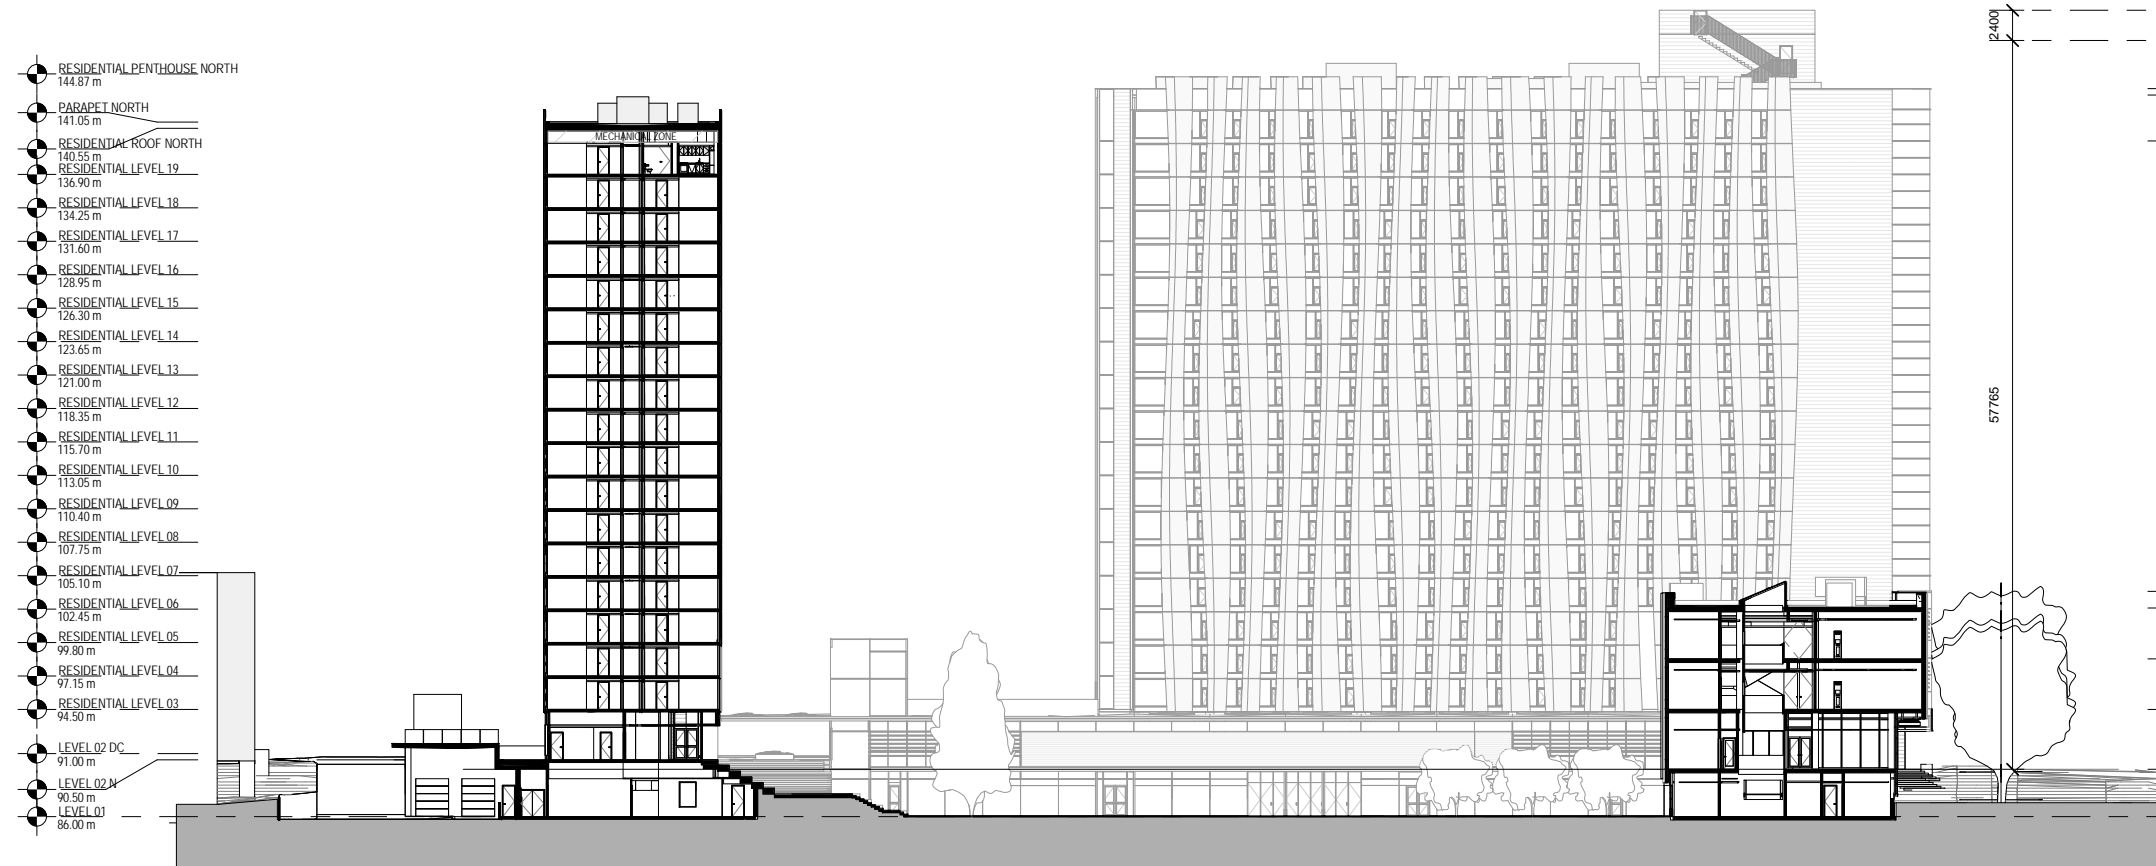

1 SECTION - COMMONS
1: 600

REISSUED FOR
DEVELOPMENT
PERMIT
MAY 14, 2014

DP Set Reissue #2	May 14, 2014
DP Set Issue #1	Dec 05, 2013
Drawing Issue	Date

Revisions

NO	ISSUE	DATE
Sheet Information		
Date	2014.05.14	
Job Number	411332.000	
Drawn	Author	
Checked	Checker	
Approved	Approver	
Title		

BUILDING SECTIONS

Sheet

DP-351

UBC VANTAGE
COLLEGE |
ORCHARD
COMMONS

UBC PROPERTIES
TRUST

UNIVERSITY OF BRITISH
COLUMBIA, 6363 AGRONOMY
ROAD, VANCOUVER BC, CANADA

REISSUED FOR
DEVELOPMENT
PERMIT

MAY 14, 2014

DP Set Reissue #2	May 14, 2014
DP Set Issue #1	Dec 05, 2013
Drawing Issue	Date

Revisions

NO	ISSUE	DATE
----	-------	------

Sheet Information



Date	2014.05.14
Job Number	411332.000
Drawn	Author
Checked	Checker
Approved	Approver

Title

BUILDING SECTIONS

Sheet

DP-352

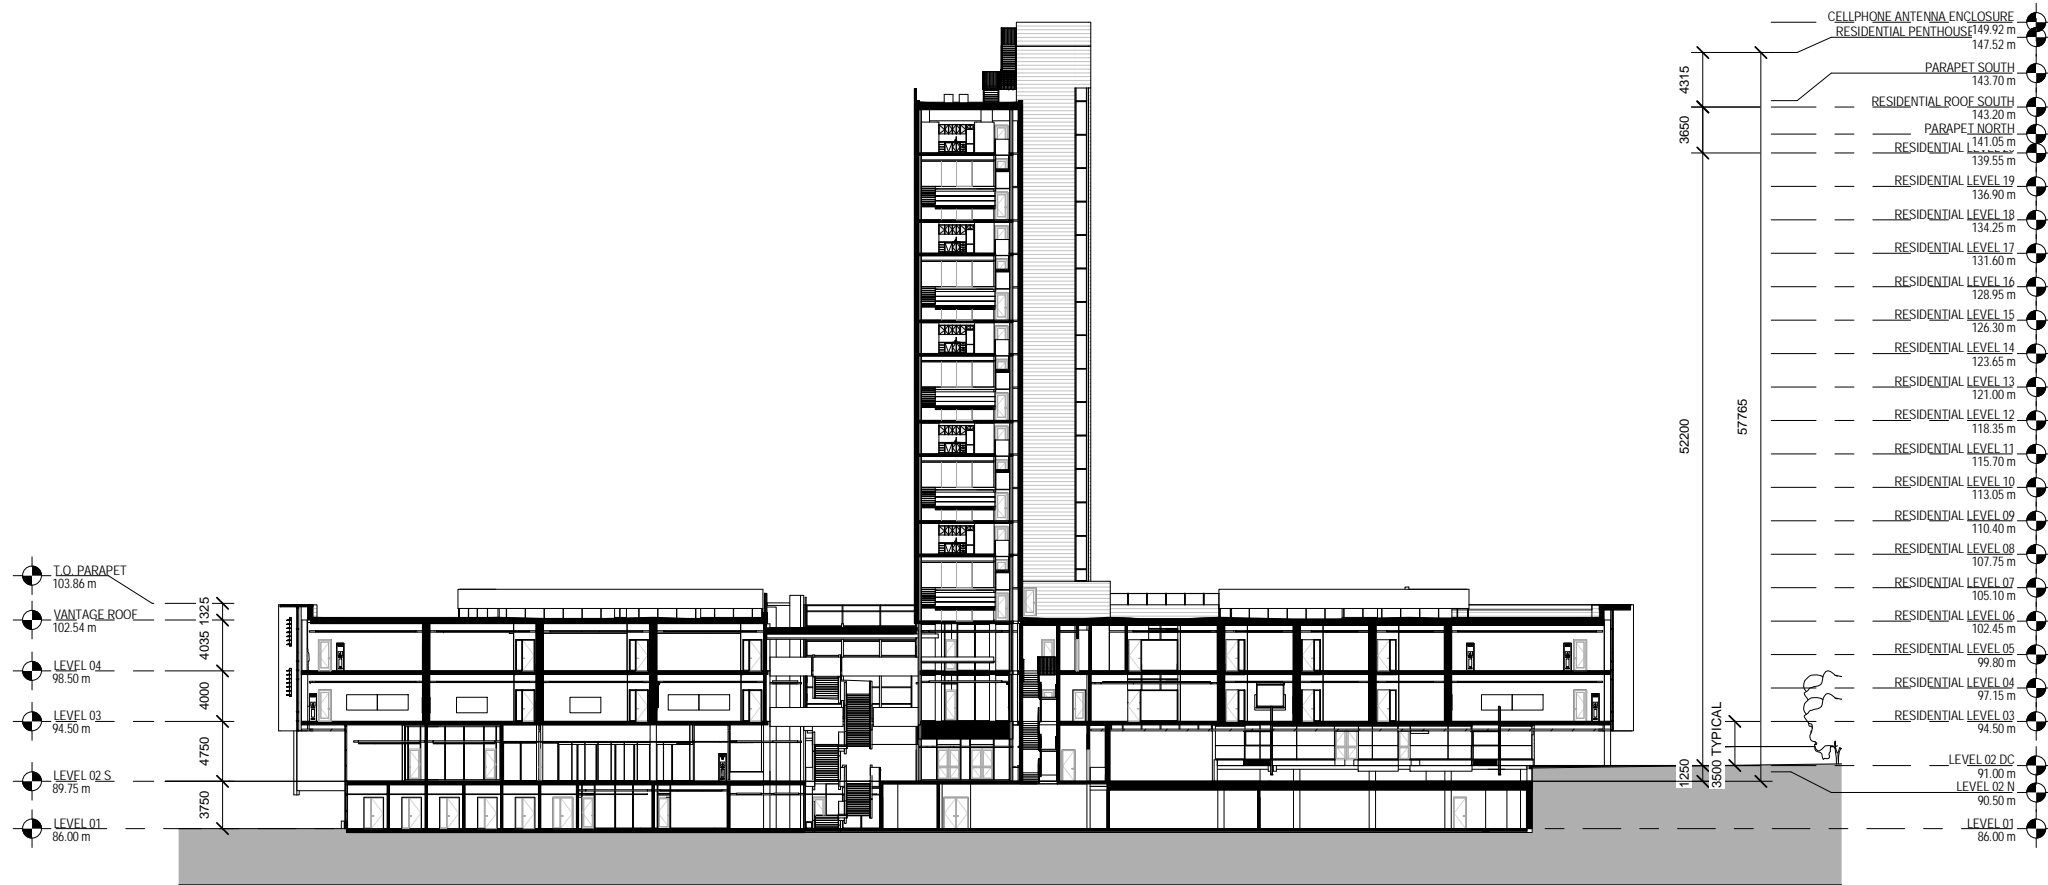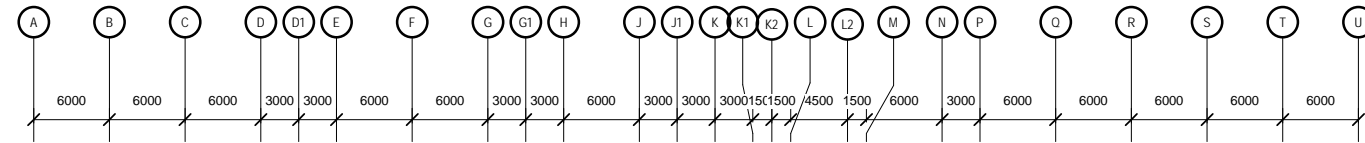

1 SECTION - VANTAGE

1:600

REISSUED FOR
DEVELOPMENT
PERMIT

MAY 14, 2014

DP Set Reissue #2	May 14, 2014
DP Set Issue #1	Dec 05, 2013
Drawing Issue	Date

Revisions

NO	ISSUE	DATE
----	-------	------

Sheet Information


Date	2014.05.14
Job Number	411332.000
Drawn	Author
Checked	Checker
Approved	Approver

Title

WALL SECTIONS


Sheet

DP-400

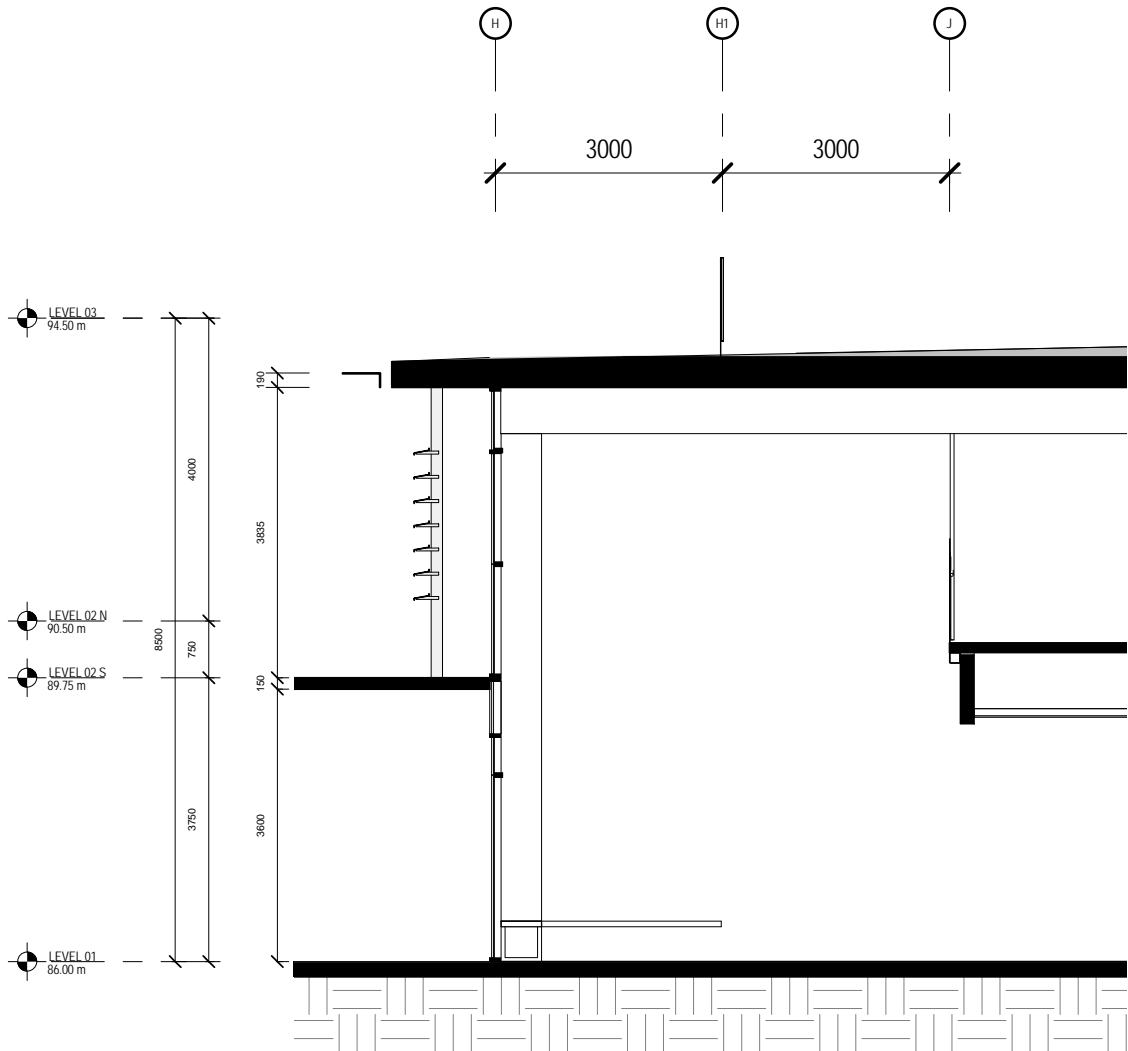

1 WALL SECTION - DINING AND EVENTS ENTRANCE

1 : 100

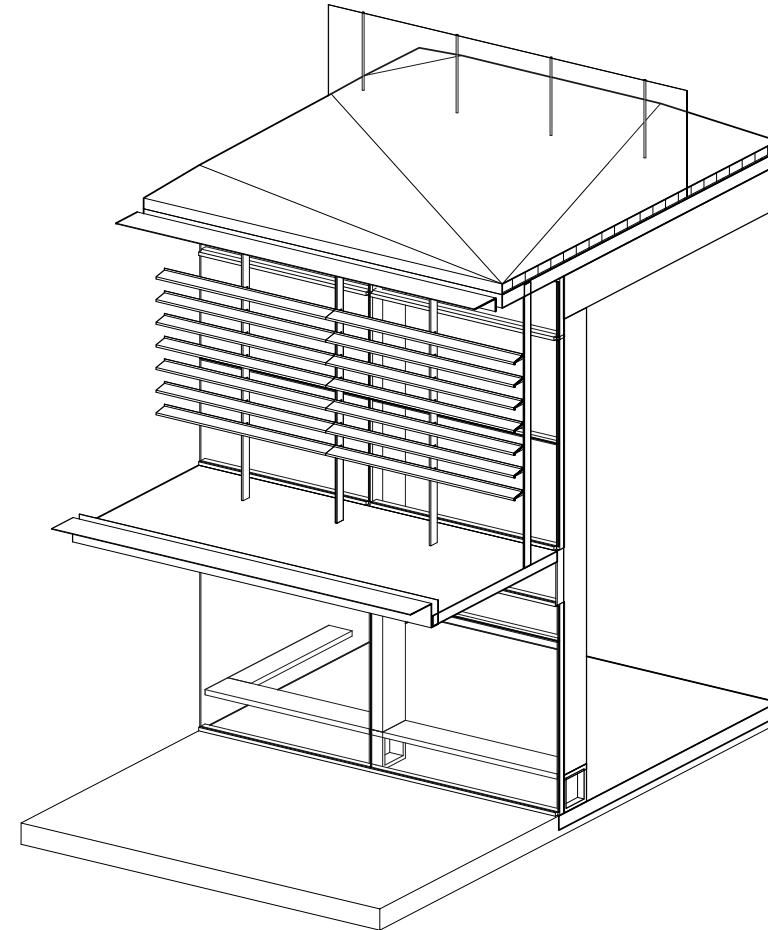

2 WALL AXO - DINING AND EVENTS ENTRANCE

UBC VANTAGE
COLLEGE |
ORCHARD
COMMONS

UBC PROPERTIES
TRUST

UNIVERSITY OF BRITISH
COLUMBIA, 6363 AGRONOMY
ROAD, VANCOUVER BC, CANADA

REISSUED FOR
DEVELOPMENT
PERMIT

MAY 14, 2014

DP Set Reissue #2	May 14, 2014
DP Set Issue #1	Dec 05, 2013
Drawing Issue	Date

Revisions

NO	ISSUE	DATE
----	-------	------

Sheet Information


Date	2014.05.14
Job Number	411332.000
Drawn	Author
Checked	Checker
Approved	Approver

Title


WALL SECTIONS

Sheet

DP-401

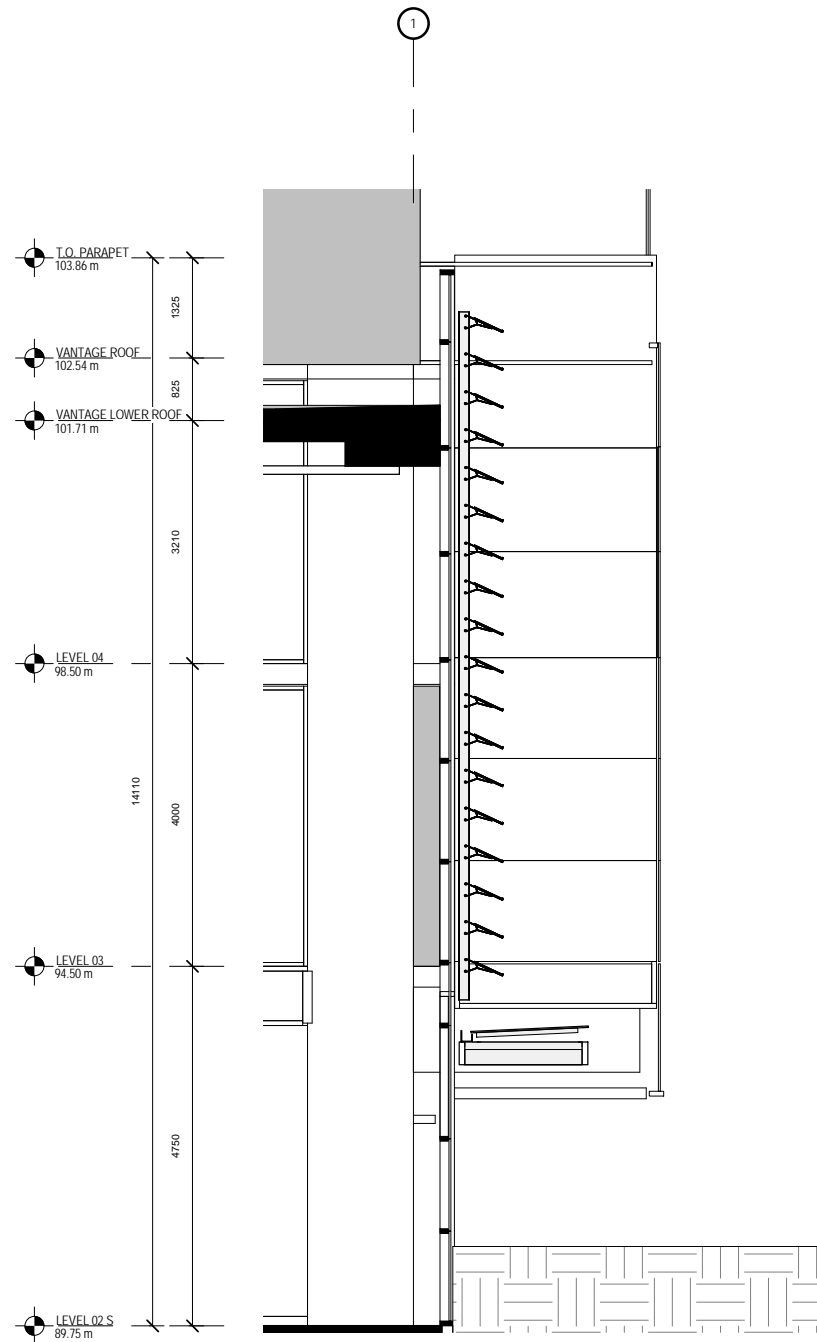

1 WALL SECTION - VANTAGE ATRIUM
1 : 100

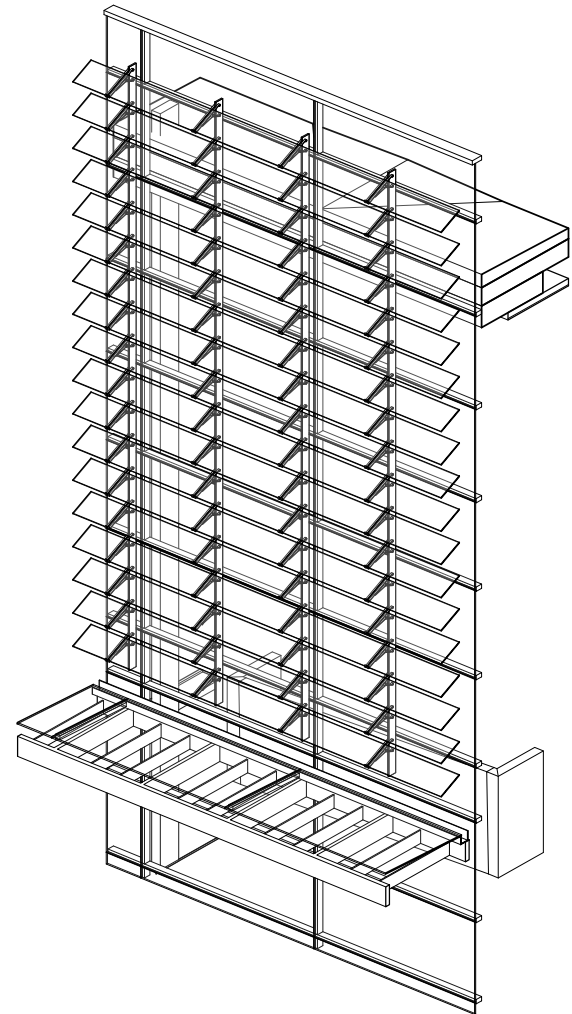

2 WALL AXO - VANTAGE ATRIUM

REISSUED FOR
DEVELOPMENT
PERMIT

MAY 14, 2014

DP Set Reissue #2	May 14, 2014
DP Set Issue #1	Dec 05, 2013
Drawing Issue	Date

Revisions

NO	ISSUE	DATE
----	-------	------

Sheet Information


Date	2014.05.14
Job Number	411332.000
Drawn	Author
Checked	Checker
Approved	Approver

Title


WALL SECTIONS

Sheet

DP-402

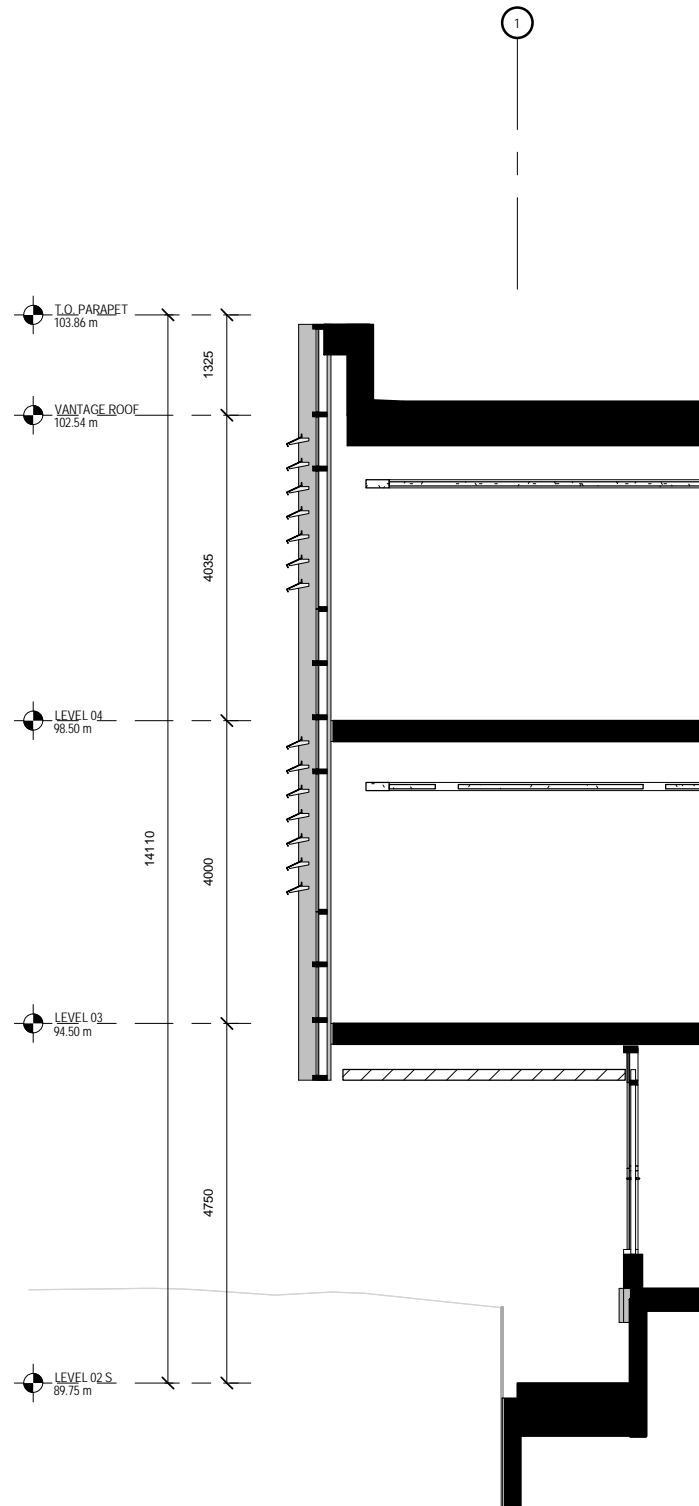

2 ENLARGED SECTION - VANTAGE SOUTH FACADE
1:100

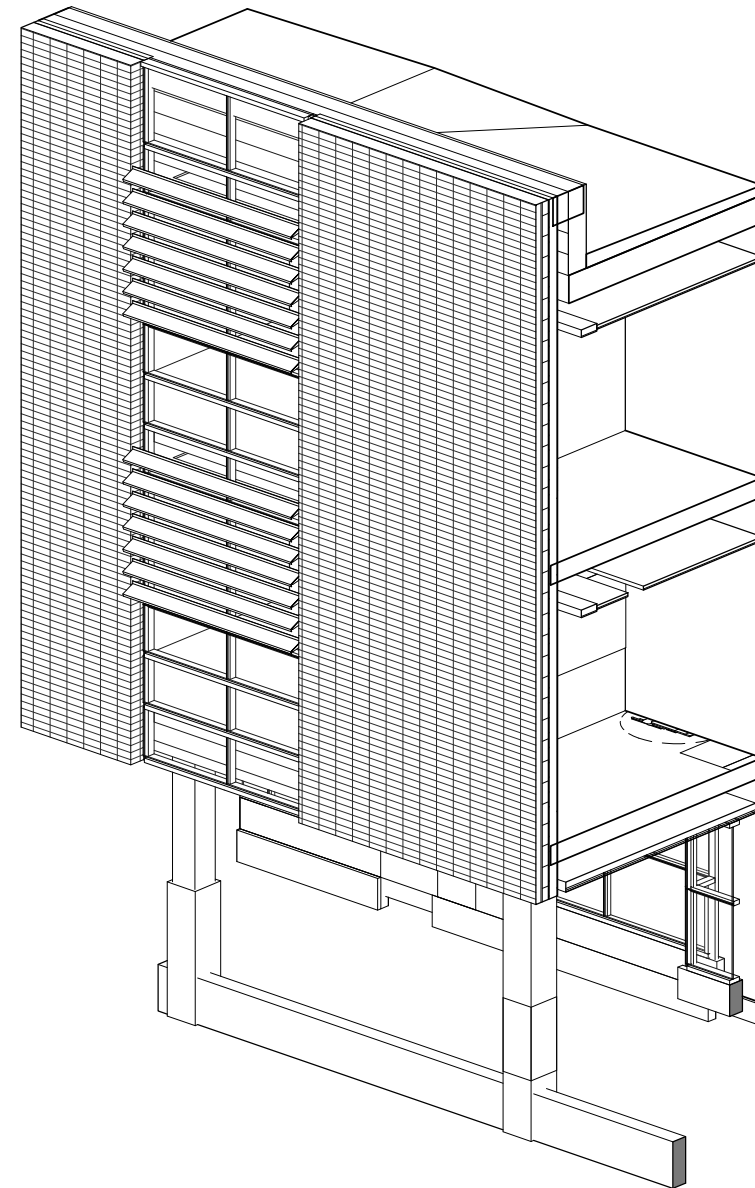

3 WALL AXO - VANTAGE SOUTH FACADE


A 6000 A1 6000 B 6000 B1 6000 C 6000 C1 6000 D 6000 D1 6000 E 6000 E1 6000 F 6000 F1 6000 G 6000 G1 6000 H 6000 H1 6000 J 6000 J1 6000 K 6000 K1 6000 L 6000 L1 6000 M 6000 N 3000 P

2 DP-412

3 DP-412


4 DP-412

5 DP-412

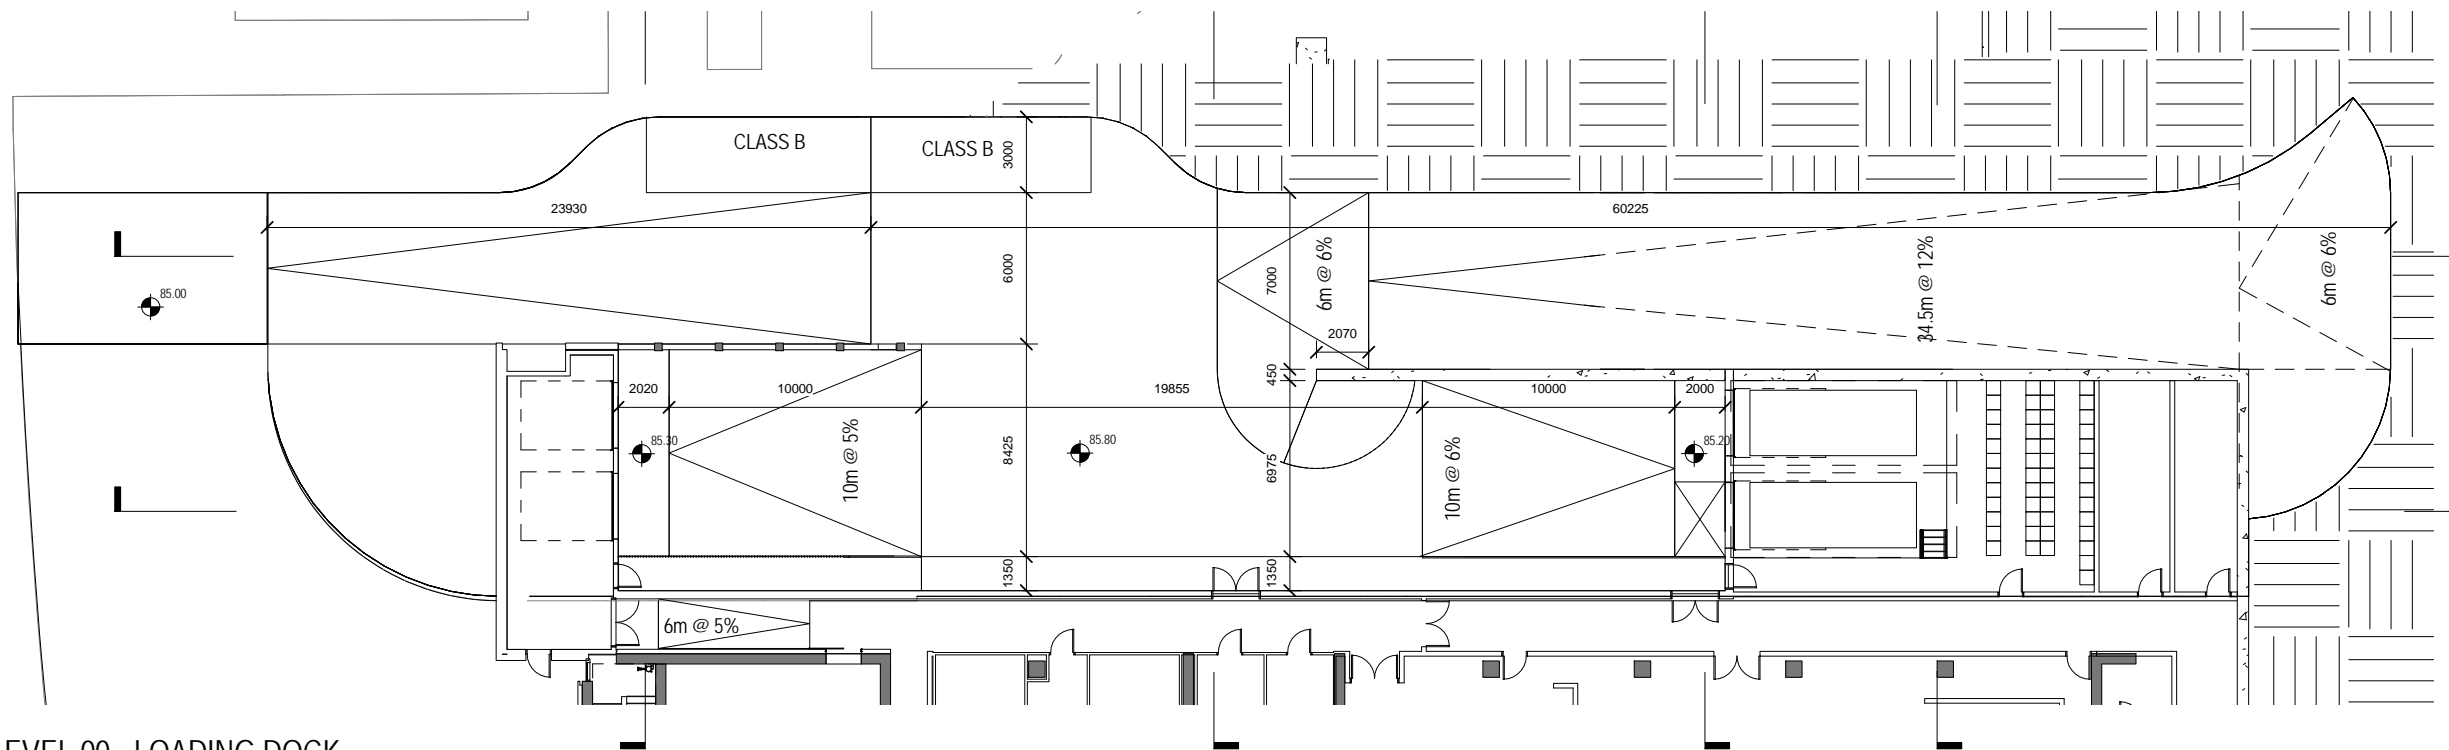

1 LEVEL 00 - LOADING DOCK
1: 300

A 6000 A1 6000 B 6000 B1 6000 C 6000 C1 6000 D 6000 D1 6000 E 6000 E1 6000 F 6000 F1 6000 G 6000 G1 6000 H 6000 H1 6000 J 6000 J1 6000 K 6000 K1 6000 L 6000 L1 6000 M 6000 N 3000 P

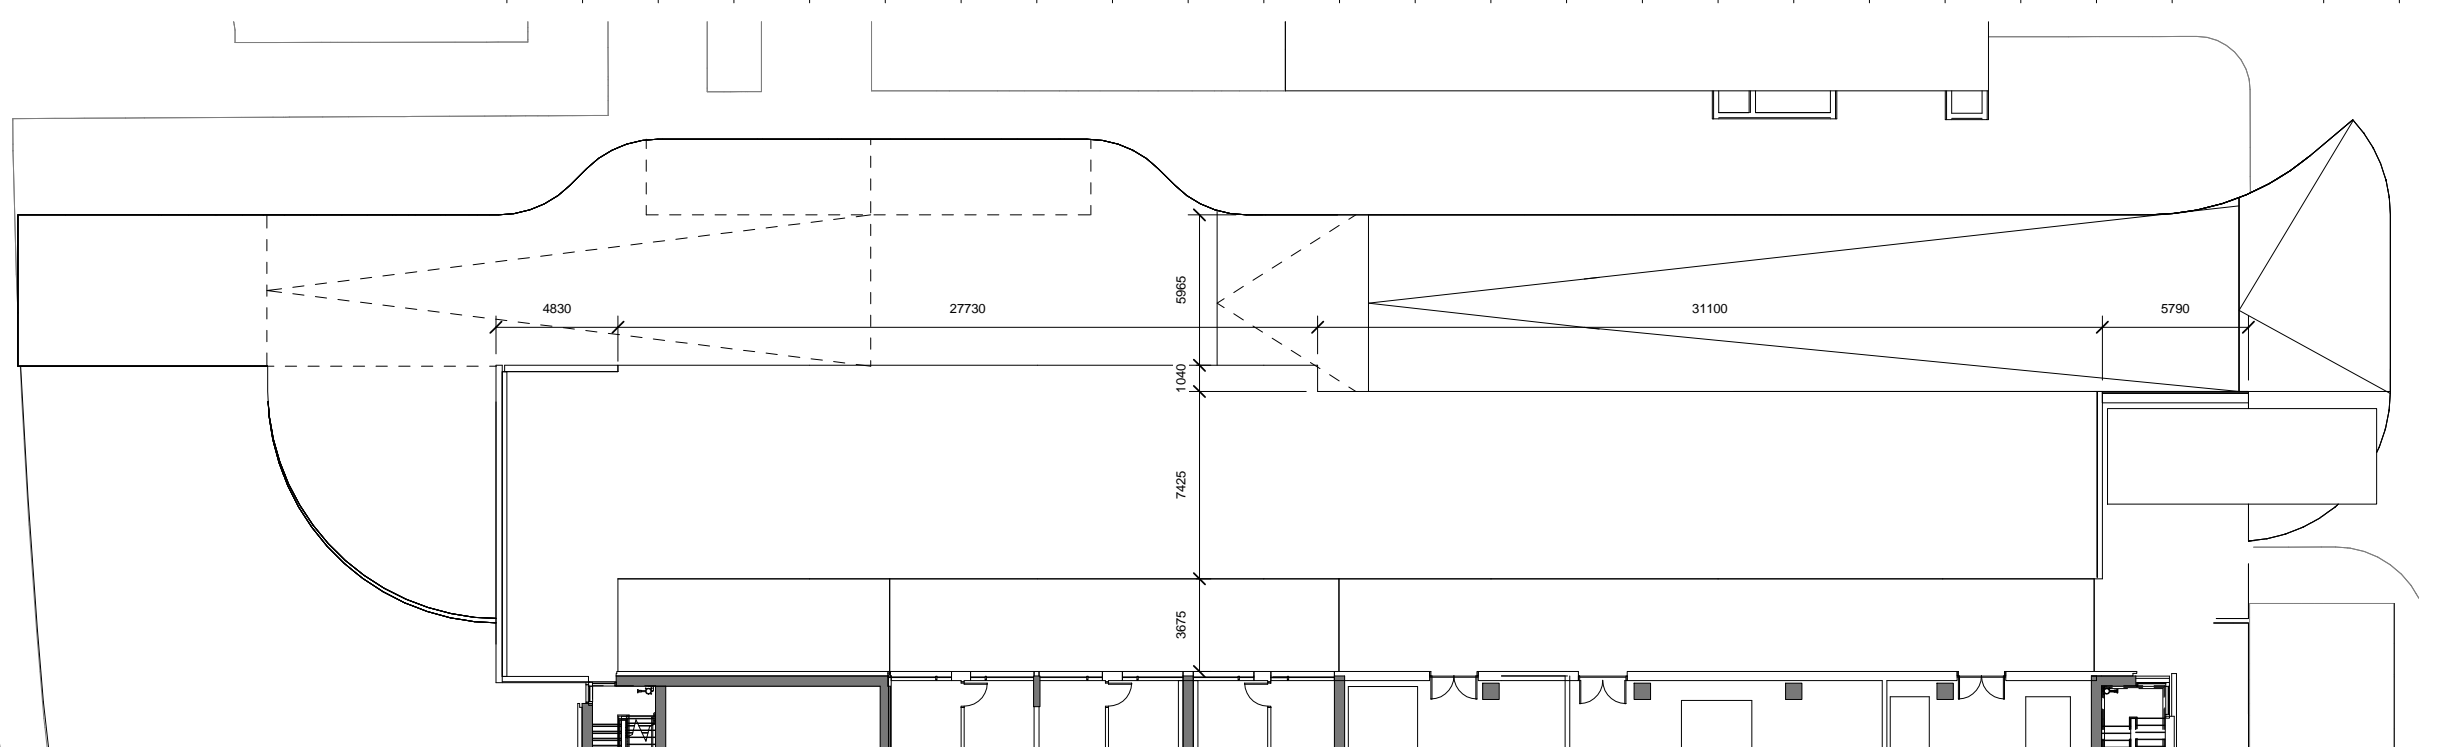

2 Callout of A-PLN-ENG-LVL02-N
1: 300

REISSUED FOR
DEVELOPMENT
PERMIT

MAY 14, 2014

DP Set Reissue #2	May 14, 2014
DP Set Issue #1	Dec 05, 2013
Drawing Issue	Date

Revisions

NO	ISSUE	DATE

Sheet Information

Date	2014.05.14
Job Number	411332.000
Drawn	Author
Checked	Checker
Approved	Approver

Title
LOADING DOCK -
PLAN

Sheet

DP-410

**REISSUED FOR
DEVELOPMENT
PERMIT**

MAY 14, 2014

DP Set Reissue #2	May 14, 2014
DP Set Issue #1	Dec 05, 2013
Drawing Issue	Date



Revisions

NO	ISSUE	DATE
Sheet Information		
Date	2014.05.14	
Job Number	411332.000	
Drawn	Author	
Checked	Checker	
Approved	Approver	



Title
**LOADING DOCK
SECTION**

Sheet

DP-411

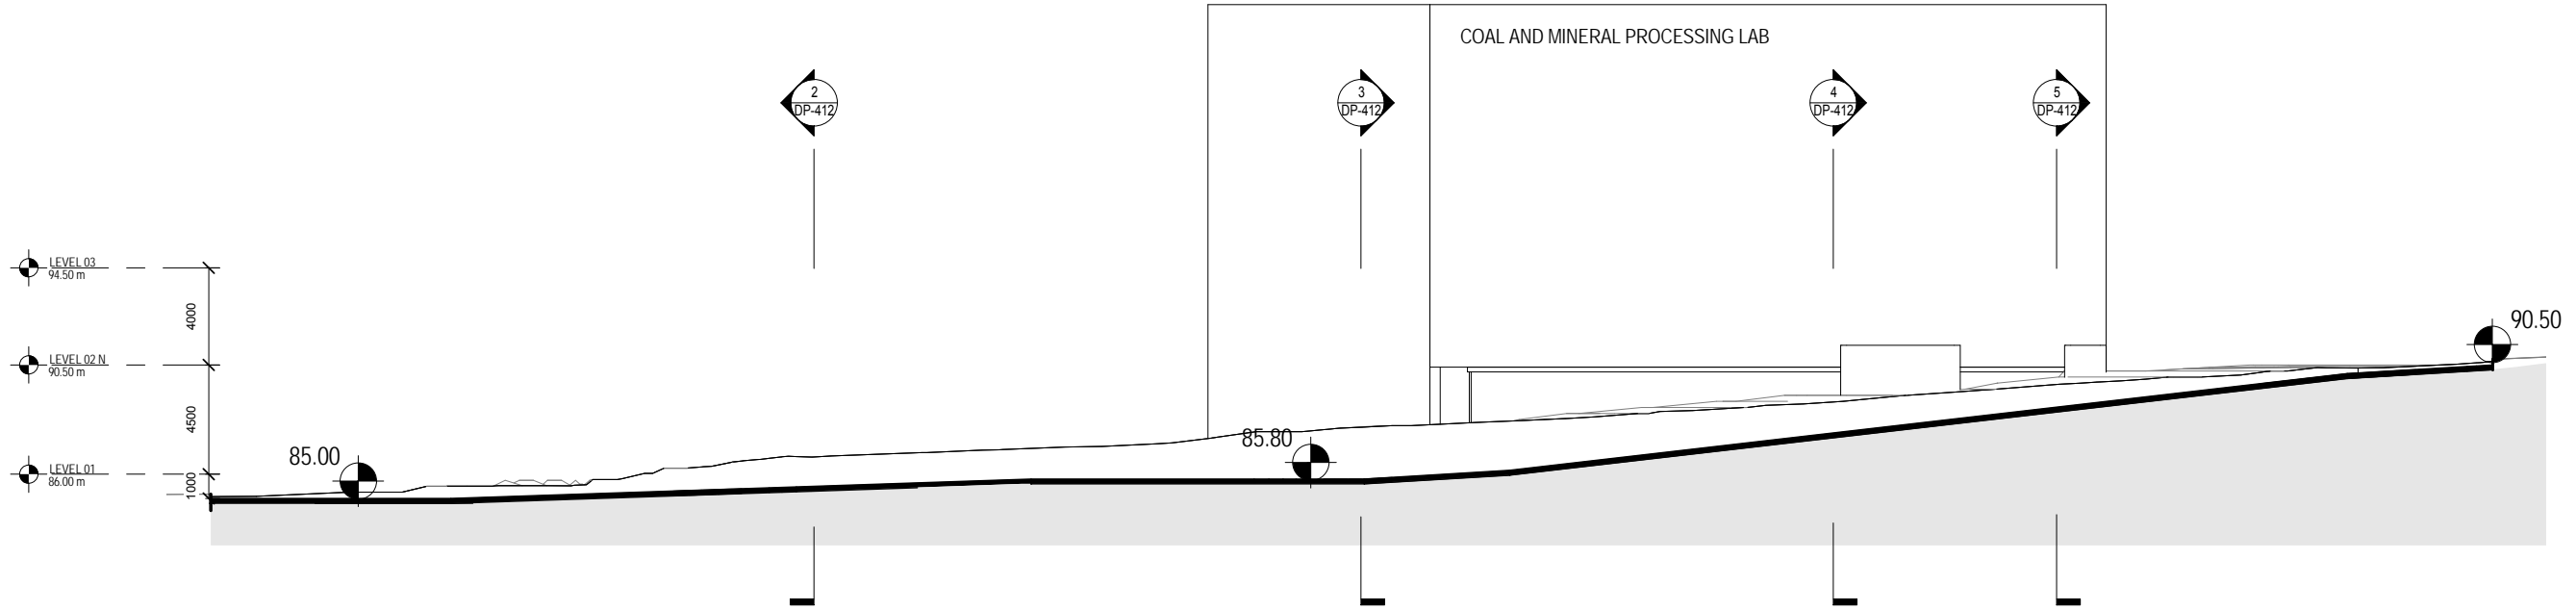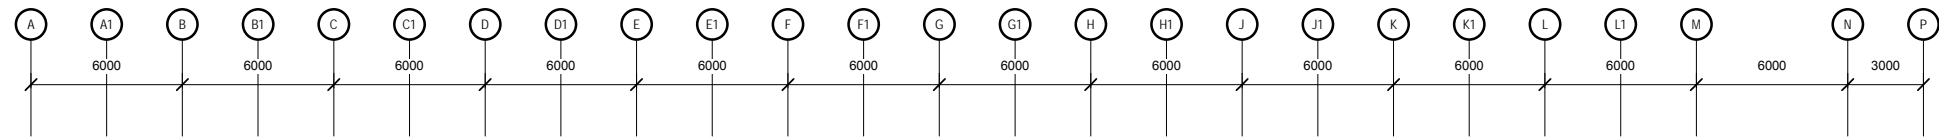

1 SECTION - LOADING RAMP
1:300

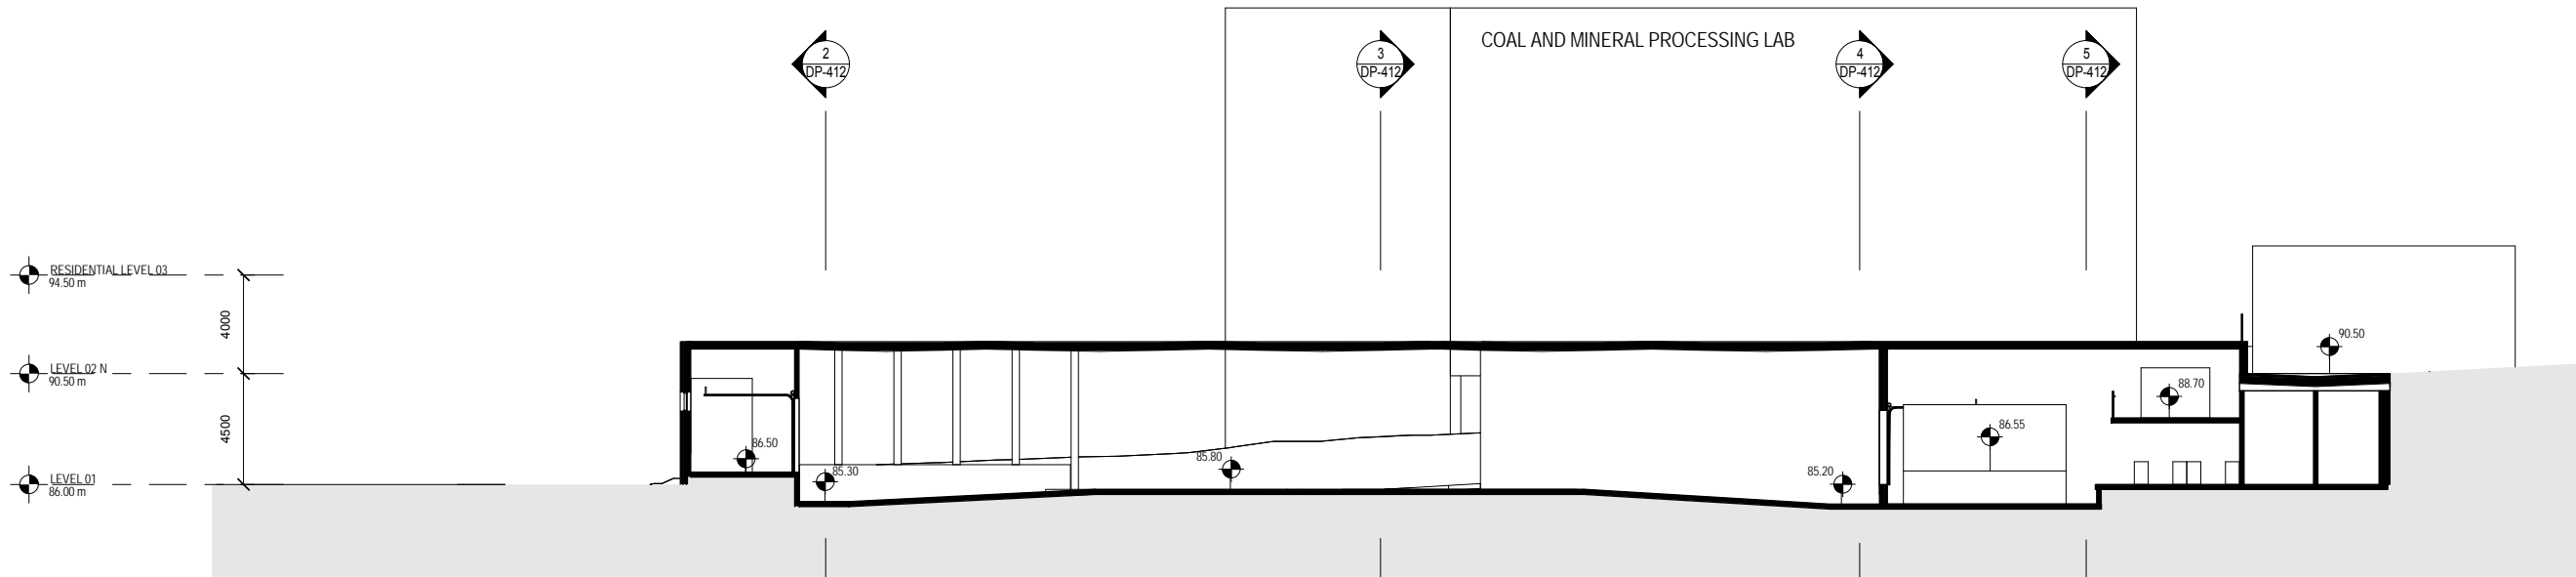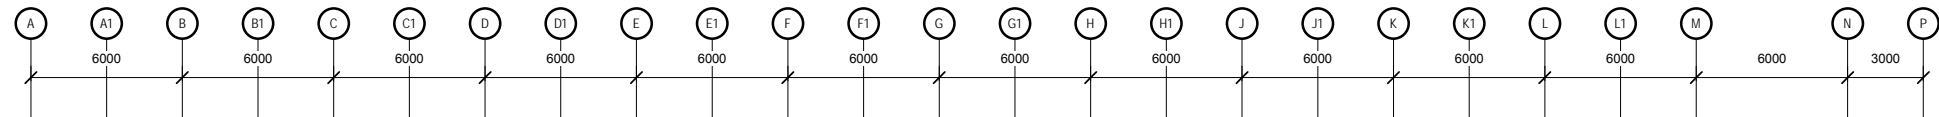

2 SECTION - LOADING DOCKS
1:300

REISSUED FOR
DEVELOPMENT
PERMIT

MAY 14, 2014

DP Set Reissue #2	May 14, 2014
DP Set Issue #1	Dec 05, 2013
Drawing Issue	Date


Revisions

NO	ISSUE	DATE
Sheet Information		
Date	2014.05.14	
Job Number	411332.000	
Drawn	Author	
Checked	Checker	
Approved	Approver	


Title
LOADING DOCK
SECTION

Sheet


DP-412

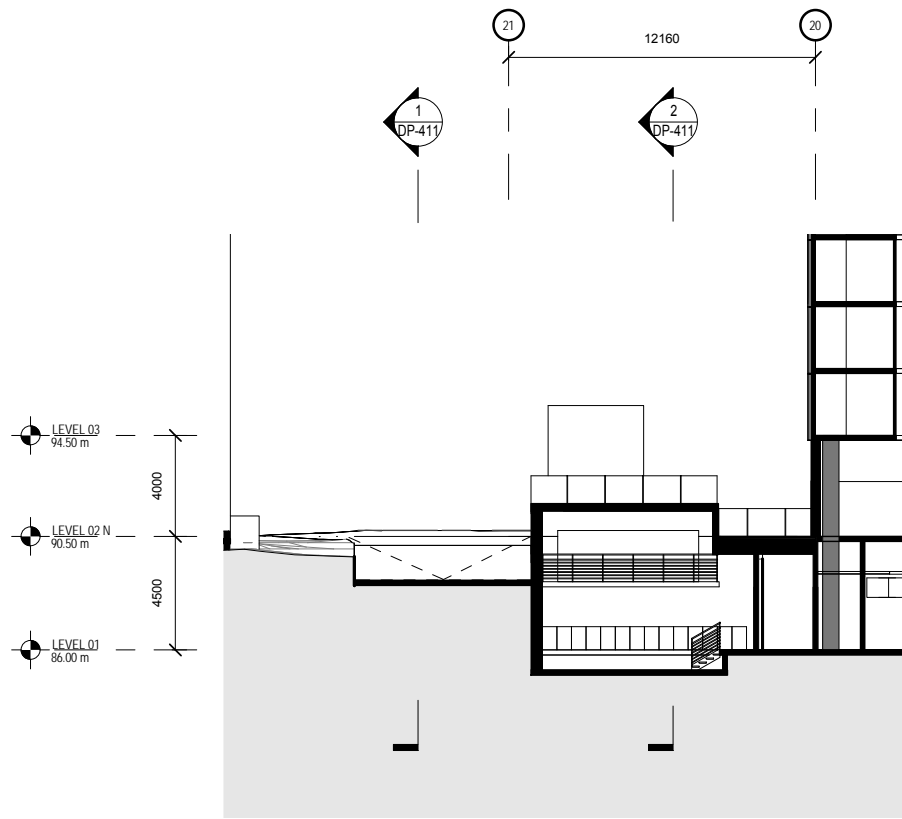


5 SECTION - WASTE ROOM INTERIOR
1:300

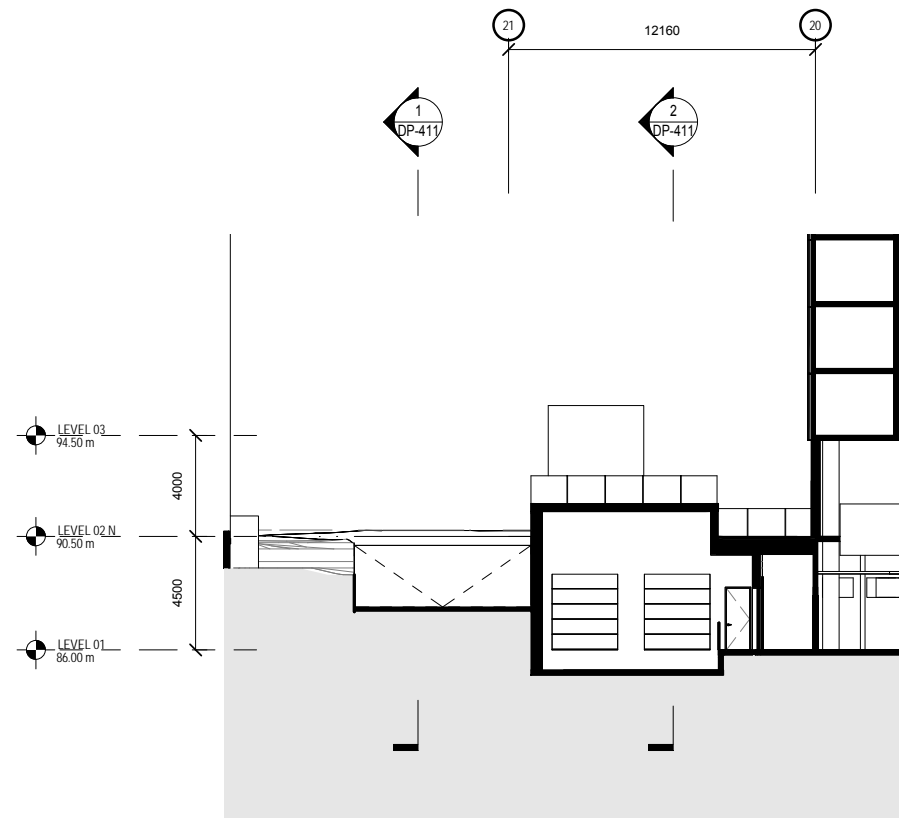

4 SECTION - WASTE ROOM RAMP
1:300

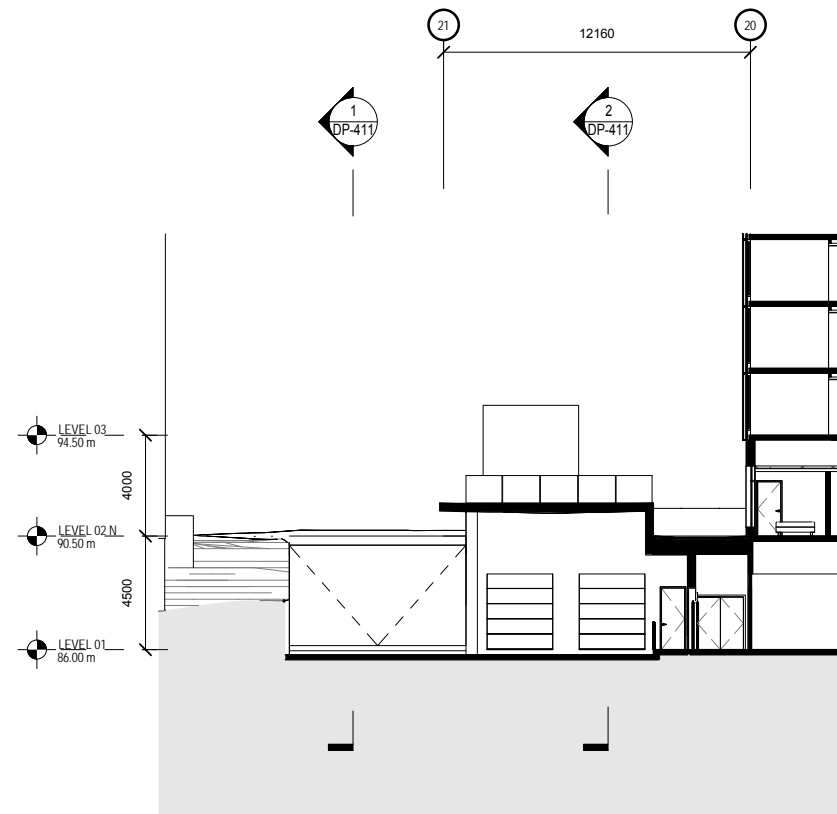

3 SECTION - LOADING DOCK MID RAMP
1:300

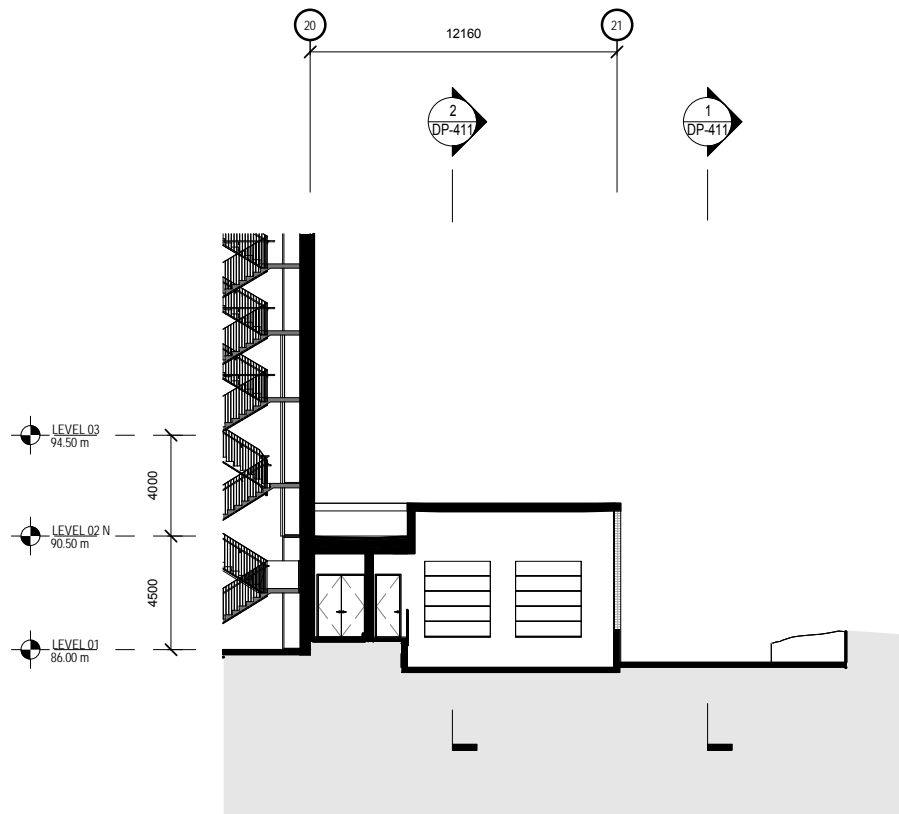

2 SECTION - LOADING DOCK RAMP
1:300