

**UBC VANTAGE
COLLEGE |
ORCHARD
COMMONS**

**UBC PROPERTIES
TRUST**
UNIVERSITY OF BRITISH
COLUMBIA, 6363 AGRONOMY
ROAD, VANCOUVER BC, CANADA

**REISSUED FOR
DEVELOPMENT
PERMIT**
MAY 14, 2014

DP Set Reissue #2	May 14, 2014
DP Set Issue #1	Dec 05, 2013
Drawing Issue	Date

Revisions

NO	ISSUE	DATE
Sheet Information		
Date	2014.05.14	
Job Number	411332.000	
Drawn	Author	
Checked	Checker	
Approved	Approver	

**FLOOR PLAN -
LEVEL 01**




Sheet

DP-101

ROOM SCHEDULE - LEVEL 01		
Number	UNIT TYPE	AREA
1000	CIRC	67.25 m ²
1000A	MAIN COMM	20.74 m ²
1000B	GROUP STUDY	34.86 m ²
1000C	ELV 7 MACH RM	4.00 m ²
1001	LARGE CLASSROOM	180.06 m ²
1010	CIRC	19.26 m ²
1010A	ELEC PANEL	1.00 m ²
1010B	PIPE CHASE	0.29 m ²
1015	PRO STAFF	15.28 m ²
1017	PRO STAFF	10.14 m ²
1018	PROJ ROOM	14.03 m ²
1020	CIRC	12.53 m ²
1021	LOUNGE	28.78 m ²
1023	PROJ ROOM	13.46 m ²
1030	CIRC	46.70 m ²
1030A	CIRC	9.46 m ²
1031	PRO STAFF	11.41 m ²
1033	PRO STAFF	10.17 m ²
1034	STOR	6.15 m ²
1035	PRO STAFF	10.17 m ²
1036	WASHRM	4.69 m ²
1037	PRO STAFF	10.20 m ²
1038	MAIL COPY	11.48 m ²
1039	PRO STAFF	10.17 m ²
1041	PRO STAFF	10.24 m ²
1043	FUT GROWTH	21.75 m ²
1045	PROJ RM	21.42 m ²
1050	CIRC	23.25 m ²
1052	MAIN STOR RM (CUST)	18.26 m ²
1053	STOR RM: HKEEPING	40.30 m ²
1055	HKEEPING - LUNCH AREA	16.47 m ²
1055A	HKEEPING - LOCKERS	7.73 m ²
1056	MAIN ELECTR	106.11 m ²
1057	STOR RM: SUNDRY	Not Enclosed
1059	STOR RM: FURN	54.89 m ²
1060	ELEV LOBBY	49.52 m ²
1100	CIRC - WEST	60.34 m ²
1100-1	EVENTS PRE SPACE	86.45 m ²
1100-2	DIN PRE SPACE	142.02 m ²
1100A	GROUP STUDY	28.90 m ²
1100B	WEST VEST. 2	6.85 m ²
1100C	WEST VEST. 1	6.85 m ²
1100D	ELV VEST.	9.34 m ²
1101	MUSIC	17.19 m ²
1102	MUSIC	11.39 m ²
1103	MUSIC	11.26 m ²
1106	WASHRM	48.65 m ²
1108	WASHRM	32.94 m ²
1116	EVENTS	249.03 m ²
1116A	EVENTS STOR	27.44 m ²
1118	DINING	441.42 m ²
1200	SERV CORR N	150.45 m ²
1200A	LOADING	46.92 m ²
1200B	WASTE STOR	119.85 m ²
1200C	LOCAL ELECTR	23.55 m ²
1200D	LOCAL COMM	20.74 m ²
1201	KITCH-DRY STOR	62.45 m ²
1202	KITCH-MEAT COOLER	12.77 m ²
1203	KITCH-BAKING	44.05 m ²
1203A	KITCH-BAKERY FREEZER	5.52 m ²
1204	KITCH-FREEZER	23.16 m ²
1205	KITCH-OFF	11.81 m ²
1206	KITCHEN-BAKERY COOLER	13.82 m ²
1207	KITCH-COMM COLD	37.87 m ²
1208	KITCH-VEG COOLER	23.26 m ²
1209	KITCH-COMM HOT	79.15 m ²
1210	KITCH-CIRC	40.75 m ²
1212	KITCH-FREEZER	17.34 m ²
1214	KITCH-DAIRY COOLER	17.34 m ²
1216	KITCH-DISPATCH	12.64 m ²
1216A	KITCH	8.06 m ²
1218	KITCH-POT WASH	23.94 m ²
1219	SERVERY	471.58 m ²
1220	KITCH-CIRC	8.15 m ²
1222	KITCH-OFFICE MGR.	10.81 m ²
1232	ELV 8 MACH RM	5.14 m ²
1234	KITCH- STAFF ADMIN	18.94 m ²
1234A	KITCH- SAFE ROOM	5.24 m ²
1236	KITCH- STAFF LOCKERS	11.65 m ²
1237	KITCH-W.C.	8.49 m ²
1238	KITCH-W.C.	9.71 m ²
1240	KITCH-CONVEYOR LINE	28.46 m ²
1241	KITCH-BEV COOLER	13.87 m ²
1242	KITCH-DISH WASH	37.07 m ²
1244	CUST. RM	8.11 m ²
1250	ELEV LOBBY	31.57 m ²
1260	SERVICE CORR E	225.45 m ²
1260A	STOR	7.84 m ²
1266	WATER ENTRY	90.49 m ²
1268	MECHL	474.81 m ²
2055	PIPE CHASE	0.41 m ²
2061	STOR	3.82 m ²
2062	STOR	3.00 m ²
2116k	C-STORE	19.99 m ²
EL1-L1	ELV 1	5.43 m ²
EL2-L1	ELV 2	7.05 m ²

ROOM SCHEDULE - LEVEL 01		
Number	UNIT TYPE	AREA
EL3-L1	ELV 3	7.41 m ²
EL4-L1	ELV 4	7.63 m ²
EL5-L1	ELV 5	8.61 m ²
EL6-L1	ELV 6	8.77 m ²
EL7-L1	ELV 7	8.13 m ²
EL8-L1	ELV 8	9.41 m ²
S1-L1	STAIR 1	35.96 m ²
S2-L1	STAIR 2	12.93 m ²
S3-L1	EXIT STAIR 3	19.48 m ²
S5-L1	EXIT STAIR 5	16.00 m ²
S6-L1	EXIT STAIR 6	15.74 m ²
S7-L1	EXIT STAIR 7	18.19 m ²
S8-L1	STAIR 8	19.07 m ²
S9-L1	STAIR 9	14.45 m ²
S11-L1	EXIT STAIR 11	Not Enclosed
S12-L1	STAIR 12	19.80 m ²
		4626.41 m ²

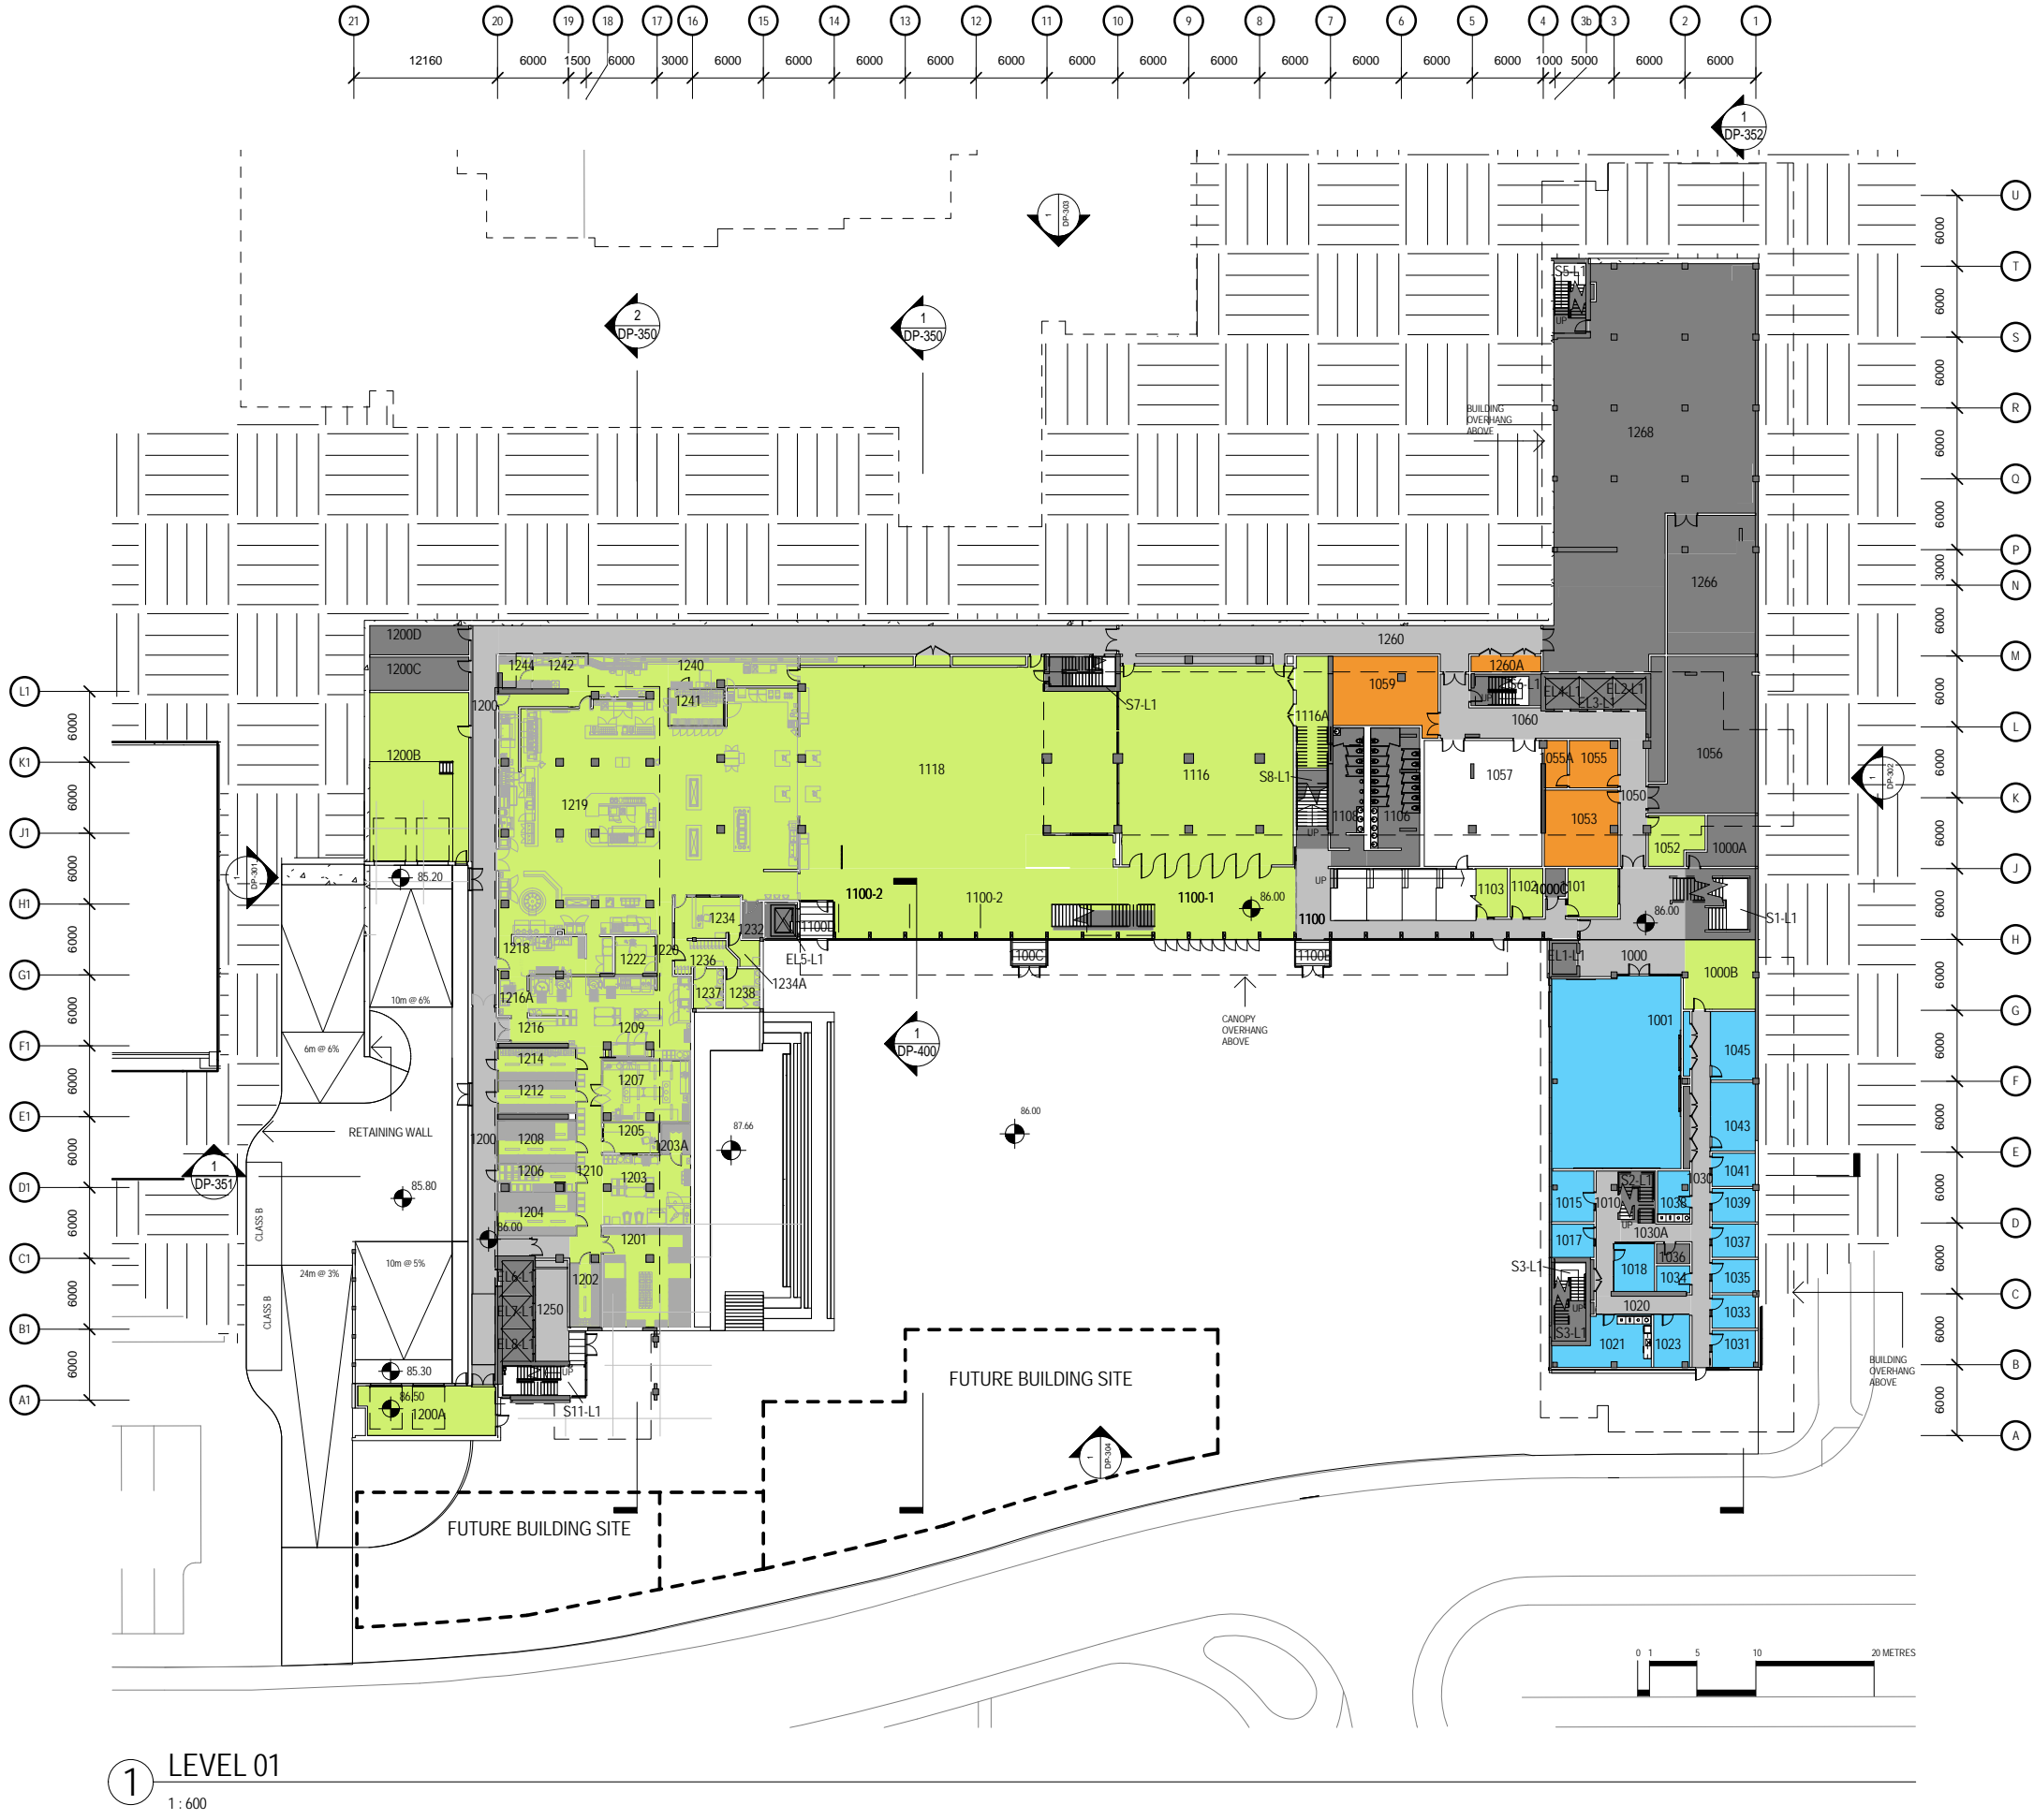

1 LEVEL 01
1 : 600

**REISSUED FOR
DEVELOPMENT
PERMIT**

MAY 14, 2014

DP Set Reissue #2	May 14, 2014
DP Set Issue #1	Dec 05, 2013
Drawing Issue	Date

Revisions

NO	ISSUE	DATE
Sheet Information		
Date	2014.05.14	
Job Number	411332.000	
Drawn	Author	
Checked	Checker	
Approved	Approver	

Title
**FLOOR PLAN -
LEVEL 02**




Sheet


DP-102

ROOM SCHEDULE - LEVEL 02		
Number	UNIT TYPE	AREA
1100A	GROUP STUDY	15.84 m ²
2000	CIRC	33.90 m ²
2000	MAIN LOBBY	170.81 m ²
2000A	MAIN VEST	24.04 m ²
2000B	GROUP STUDY	37.90 m ²
2001	FRONT DESK	68.72 m ²
2002	W CENTRE	131.79 m ²
2002A	W CENTRE OFF	25.45 m ²
2002B	W CEN BREAKOUT	35.48 m ²
2003	MAIL COPY	Redundant Room
2005	WAITING	8.64 m ²
2007	ADMIN STAFF	34.43 m ²
2009	PRO STAFF	11.09 m ²
2010	CIRC	Redundant Room
2010A	ELEC PANEL	1.09 m ²
2010B	PIPE CHASE	0.41 m ²
2011	PROG COORD	11.10 m ²
2013	PROG COORD	11.06 m ²
2015	PROG COORD	11.06 m ²
2017	PROG COORD	10.81 m ²
2018	COFFEE	Redundant Room
2020	CIRC	9.34 m ²
2021	PRINCIPAL	21.52 m ²
2023	BUS DEV DIR	13.65 m ²
2025	AC DIR	13.40 m ²
2030	CIRC	11.80 m ²
2030A	CIRC	9.32 m ²
2031	MTG ROOM	34.63 m ²
2034	COPY/MAIL	4.91 m ²
2036	WC	4.33 m ²
2037	MTG ROOM	27.75 m ²
2040	EOT BIKE STOR (CLASS 1)	21.73 m ²
2040A	EOT UNIVER WASHRM	4.33 m ²
2040B	ACCESS SHOWER/WC/CHNG RM	6.30 m ²
2050	DAYCARE	181.64 m ²
2055	PIPE CHASE	0.44 m ²
2056	ELEC PANEL	0.95 m ²
2060	DAYCARE	141.39 m ²
2100	ELEV LOBBY	20.17 m ²
2100A	TOWER VESTIBULE	13.90 m ²
2100B	CORR	14.05 m ²
2100C	COMM CLOSET	3.58 m ²
2100D	ELEC CLOSET	4.12 m ²
2101	HOUSE LOUNGE	92.60 m ²
2101A	LAUNDRY - SOUTH TOWER	36.23 m ²
2102A	FD - WORKSTATIONS	19.88 m ²
2104	FITNESS	51.19 m ²
2106	WASHRM	23.13 m ²
2108	WASHRM	25.85 m ²
2110	CIRCULATION - WEST	233.25 m ²
2110A	NORTH VESTIBULE	8.75 m ²
2112	UNIVERSAL WASHROOM	6.43 m ²
2115	FD - MAIL	11.00 m ²
2116	VEND MACH	16.44 m ²
2116A	CUST. RM	9.21 m ²
2117	FD - SUPERVISOR	5.92 m ²
2118	QUIET STUDY	92.98 m ²
2118A	QUIET ROOM	14.53 m ²
2119	FD - OFFICE SUPPORT	20.34 m ²
2120	CIRCULATION	49.54 m ²
2120A	EAST VEST	12.17 m ²
2121	OFF - BLG SERVICE	9.57 m ²
2123	OFF - RES LIFE	9.54 m ²
2125	OFF - RES LIFE MGR	9.69 m ²
2126	FD - EQUIP STORAGE	6.93 m ²
2130	CORR 2030	13.95 m ²
2131	OFF - RHA	9.54 m ²
2132	OFF - RES LIFE	9.54 m ²
2133	OFFICE - FOOD SERVICE DIR	9.54 m ²
2134	OFF SUPPORT	14.90 m ²
2250	ELEVATOR LOBBY	36.77 m ²
2250A	ELEVATOR VEST.	6.77 m ²
2251	FLOOR LOUNGE	71.93 m ²
2260	GAMES	106.39 m ²
2260A	NORTH VEST.	5.07 m ²
2260B	LAUNDRY	30.00 m ²
2262	SUITE D - 1 BDR	19.65 m ²
2262A	SUITE D - 1 BDR - BATHROOM	3.70 m ²
2262B	SUITE D - 1 BDR - BEDROOM	7.75 m ²
2264	SUITE D - 1 BDR	18.84 m ²
2264A	SUITE D - 1 BDR - BATHROOM	3.70 m ²
2264B	SUITE D - 1 BDR - BEDROOM	7.75 m ²
2266	SUITE D - 1 BDR	18.22 m ²

ROOM SCHEDULE - LEVEL 02		
Number	UNIT TYPE	AREA
2266A	SUITE D - 1 BDR - BATHROOM	3.70 m ²
2266B	SUITE D - 1 BDR - BEDROOM	7.75 m ²
2272	MECHANICAL ROOM	50.06 m ²
2274	C - STORE	115.15 m ²
2276	MECHANICAL ROOM	75.57 m ²
EL1-L2	ELV 1	5.73 m ²
EL2-L2	ELV 2	7.71 m ²
EL3-L2	ELV 3	7.02 m ²
EL4-L2	ELV 4	7.37 m ²
EL5-L2	ELV 5	9.08 m ²
EL6-L2	ELV 6	7.27 m ²
EL7-L2	ELV 7	7.47 m ²
EL8-L2	ELV 8	7.36 m ²
S1-L2	STAIR 1	19.89 m ²
S2-L2	STAIR 2	14.78 m ²
S3-L2	EXIT STAIR 3	19.93 m ²
S4-L2	EXIT STAIR 4	17.50 m ²
S5-L2	EXIT STAIR 5	16.00 m ²
S6-L2	EXIT STAIR 6	14.93 m ²
S7-L2	EXIT STAIR 7	25.42 m ²
S8-L2	STAIR 8	24.07 m ²
S9-L2	STAIR 9	13.93 m ²
S12-L2	STAIR 12	11.22 m ²
ST10-L2	EXIT STAIR 10	18.65 m ²
ST11-L2	EXIT STAIR 11	18.54 m ²
		2892.16 m ²

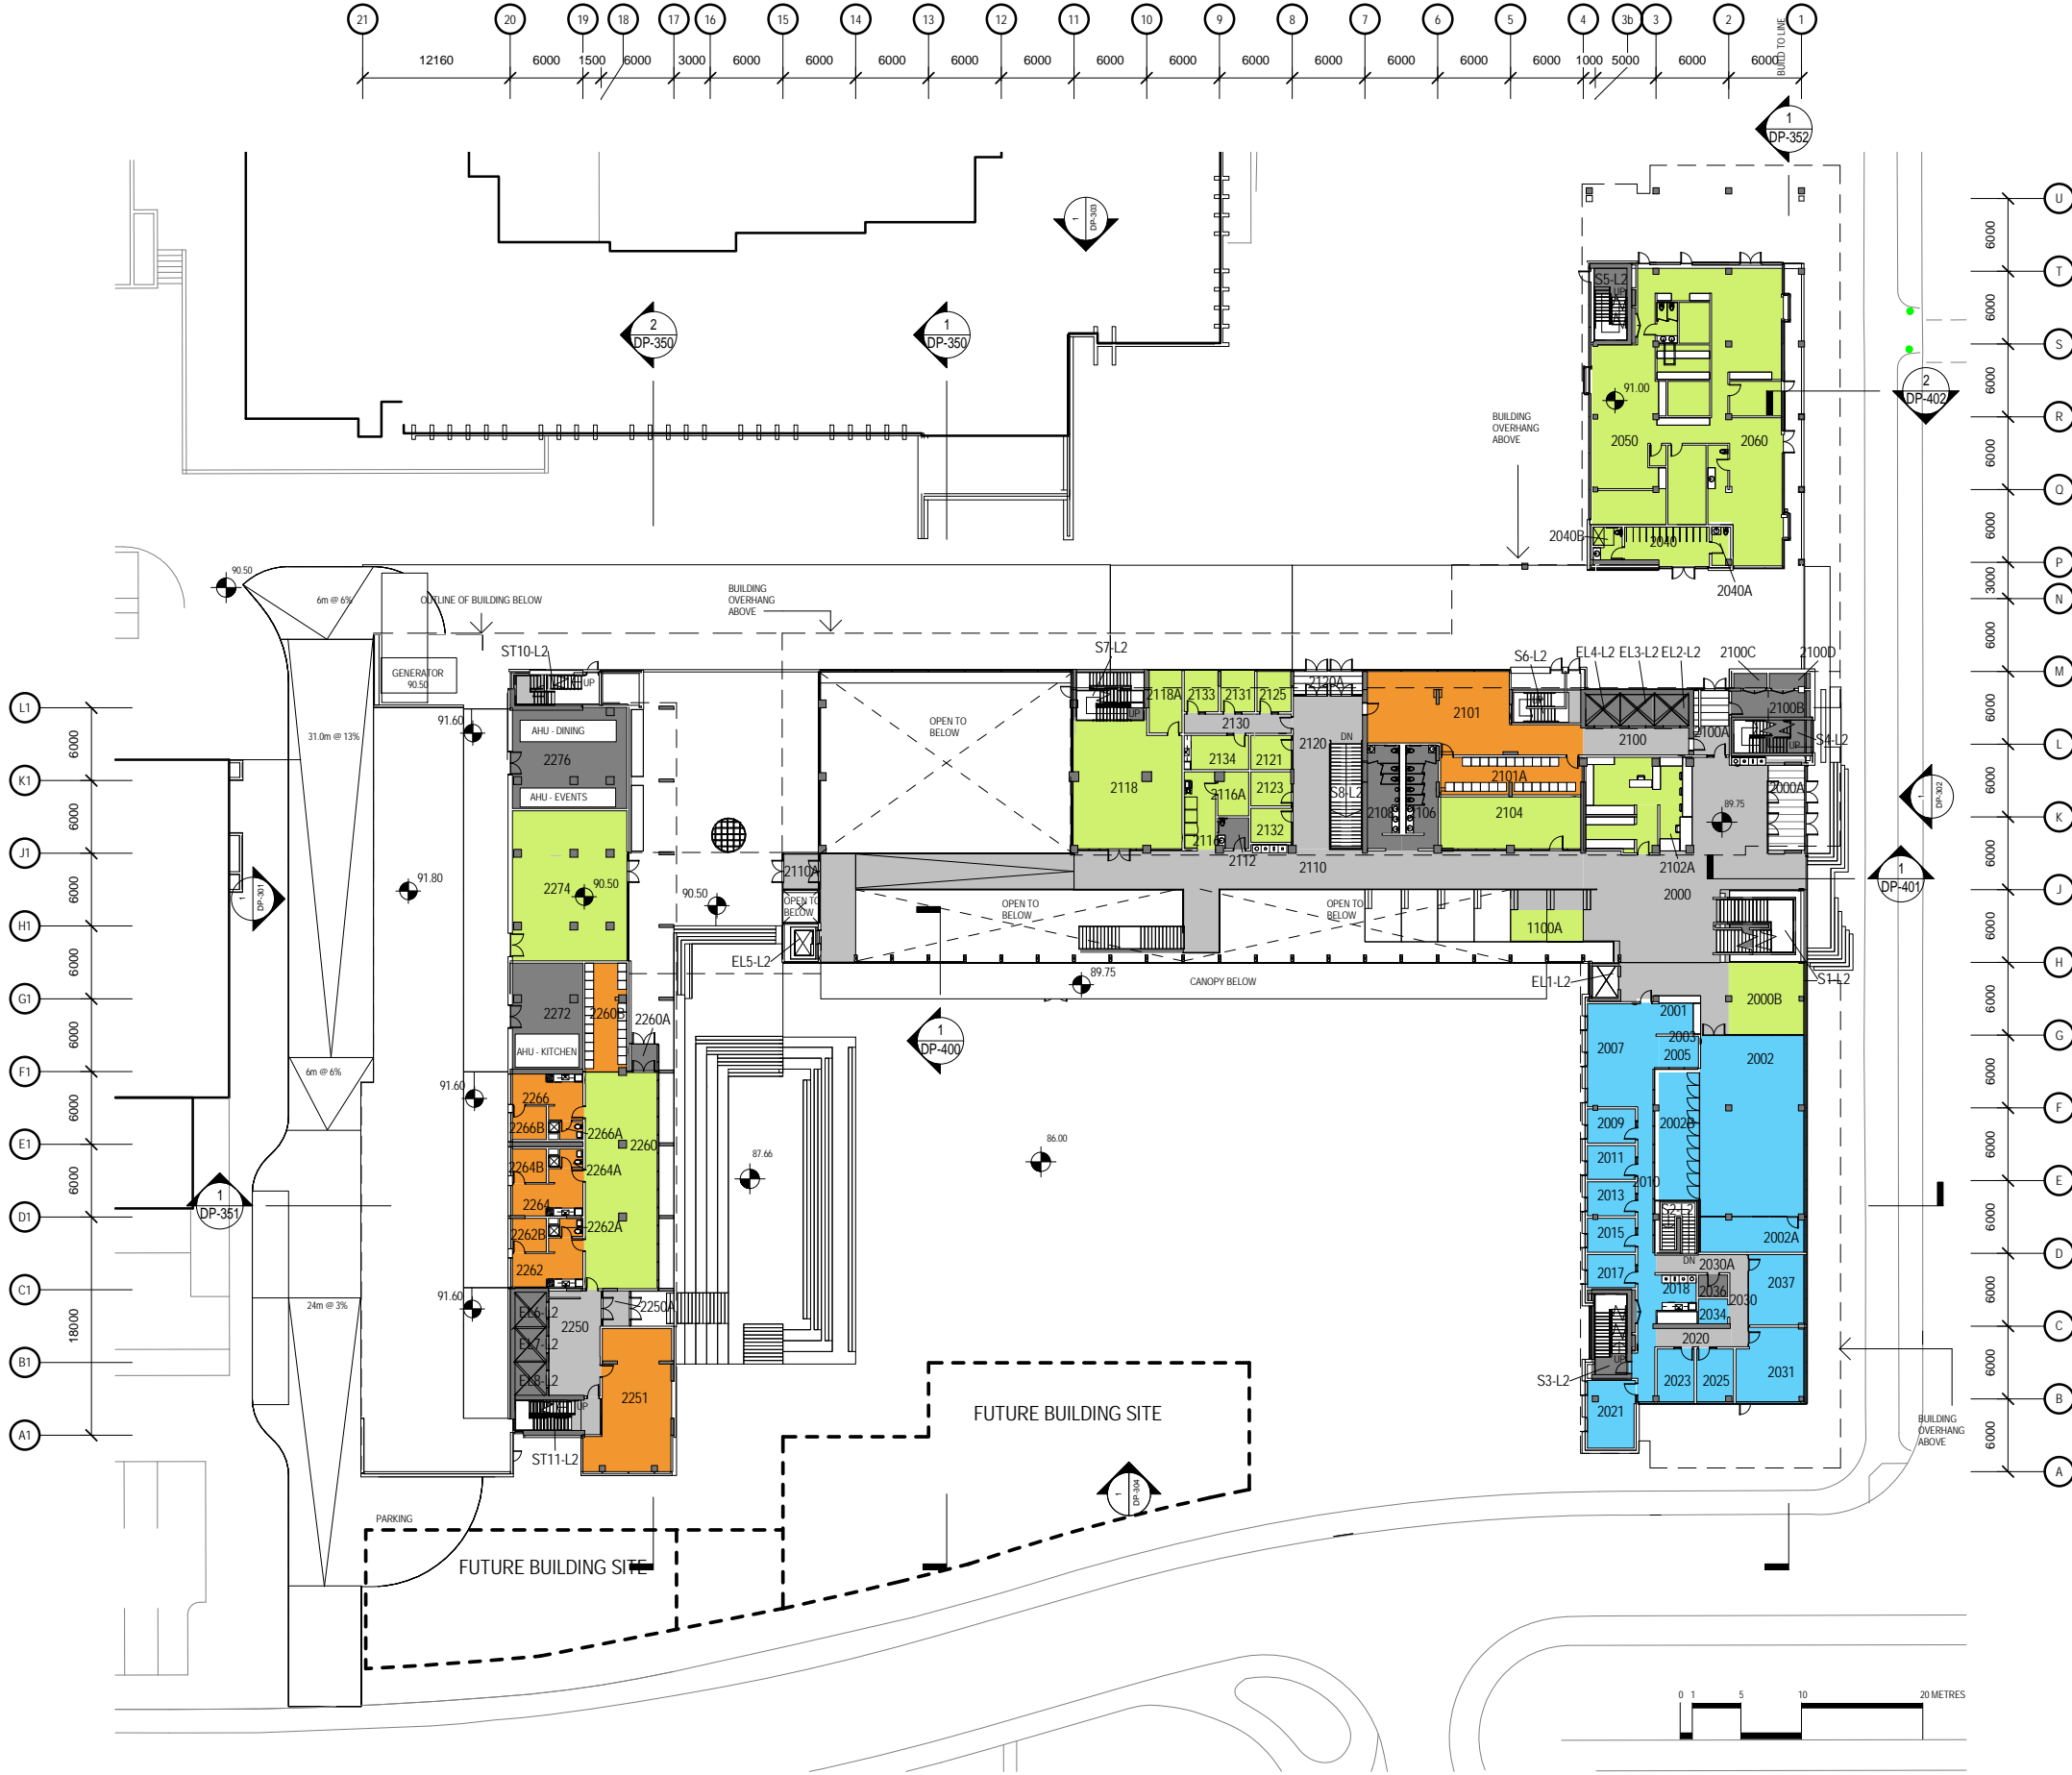

1 LEVEL 02
1 : 600

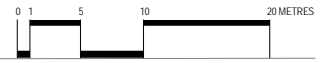

**REISSUED FOR
DEVELOPMENT
PERMIT**

MAY 14, 2014

DP Set Reissue #2	May 14, 2014
DP Set Issue #1	Dec 05, 2013
Drawing Issue	Date

Revisions

NO	ISSUE	DATE
Sheet Information		
Date	2014.05.14	
Job Number	411332.000	
Drawn	Author	
Checked	Checker	
Approved	Approver	

Title
**FLOOR PLAN -
LEVEL 03**





Sheet

DP-103

ROOM SCHEDULE - LEVEL 03		
Number	UNIT TYPE	AREA
VOID L04		59.43 m ²
VOID L04		60.21 m ²
3000	CIRC	240.93 m ²
3000A	GROUP STUDY	18.18 m ²
3000B	ELEC CLOSET	2.01 m ²
3000C	GROUP STUDY	40.37 m ²
3002	MED CLASS	70.87 m ²
3003	FACULTY	10.03 m ²
3004	MED CLASS	70.36 m ²
3005	FACULTY	11.21 m ²
3007	FACULTY	11.17 m ²
3009	FACULTY	11.17 m ²
3010	CIRC	63.75 m ²
3010A	ELEC PANEL	1.19 m ²
3010B	PIPE CHASE	0.46 m ²
3011	FACULTY	11.21 m ²
3013	FACULTY	11.17 m ²
3015	FACULTY	11.17 m ²
3016	MED CLASS	70.36 m ²
3017	FACULTY	11.24 m ²
3018	M PLUS CLASS	140.52 m ²
3019	FACULTY	10.33 m ²
3021	FACULTY	10.91 m ²
3050	CIRC	45.72 m ²
3050A	ELEC PANEL	0.95 m ²
3050B	PIPE CHASE	0.43 m ²
3052	MED CLASS	65.08 m ²
3053	WC	17.67 m ²
3055	WC	18.03 m ²
3056	SUB COMM RM	14.82 m ²
3057	CUST. RM	13.38 m ²
3058	MED CLASS	80.20 m ²
3061	GTA	60.09 m ²
3062	SML CLASS	44.95 m ²
3063	TECH OFF	9.98 m ²
3065	FACULTY	11.16 m ²
3067	FACULTY	11.08 m ²
3068	SML CLASS	44.95 m ²
3069	FACULTY	11.17 m ²
3071	FACULTY	11.17 m ²
3072	SML CLASS	44.95 m ²
3073	FACULTY	11.25 m ²
3074	LRG CLASS	179.10 m ²
3075	FACULTY	11.07 m ²
3077	FACULTY	11.90 m ²
3100	ELEVATOR LOBBY	22.83 m ²
3101	FLOOR LOUNGE	53.66 m ²
3108	SUITE D	17.54 m ²
3108A	SUITE D - BATHROOM	3.76 m ²
3108B	SUITE D - BEDROOM	8.48 m ²
3110	CORRIDOR	74.79 m ²
3110A	WASTE \ RECYCLE	4.28 m ²
3110B	HOUSEKEEPING	3.94 m ²
3110C	ELECTRICAL LOCAL	15.94 m ²
3110D	COMMUNICATIONS LOCAL	16.01 m ²
3110E	STORAGE SPACE	13.66 m ²
3113	SUITE A	13.17 m ²
3113A	SUITE A - BATHROOM	4.45 m ²
3114	SUITE D	19.03 m ²
3114A	SUITE D - BATHROOM	3.71 m ²
3114B	SUITE D - BEDROOM	8.46 m ²
3115	SUITE A	13.11 m ²
3118	SUITE D	17.56 m ²
3118A	SUITE D - BATHROOM	3.72 m ²
3118B	SUITE D - BEDROOM	8.44 m ²
3120	ELV VEST.	9.25 m ²
3121	SUITE A	12.65 m ²
3121A	SUITE A - BATHROOM	4.45 m ²
3123	SUITE A	13.17 m ²
3124	SUITE A	12.65 m ²
3124A	SUITE A - BATHROOM	4.45 m ²
3125	SUITE A	13.17 m ²
3125A	SUITE A - BATHROOM	4.45 m ²
3126	SUITE A	13.17 m ²
3127	SUITE A	13.17 m ²
3128	SUITE A	13.17 m ²
3128A	SUITE A - BATHROOM	4.45 m ²
3129	SUITE A	13.17 m ²
3129A	SUITE A - BATHROOM	4.45 m ²
3131	SUITE A	13.16 m ²
3132	SUITE A	13.17 m ²
3134	SUITE A	13.16 m ²
3134A	SUITE A - BATHROOM	4.46 m ²
3136	SUITE A	13.17 m ²
3138	SUITE A	13.17 m ²
3138A	SUITE A - BATHROOM	4.45 m ²
3142	SUITE A	13.22 m ²
3250	CORRIDOR	107.61 m ²
3250A	WASTE \ RECYCLE	6.69 m ²
3250B	HOUSEKEEPING	4.84 m ²
3250C	COMMUNICATIONS LOCAL	16.28 m ²
3250D	ELECTRICAL LOCAL	16.29 m ²
3251	FLOOR LOUNGE	62.63 m ²
3252	SUITE A	13.13 m ²
3252A	SUITE A - BATHROOM	4.45 m ²
3253	SUITE B	15.33 m ²
3253A	SUITE B - BATHROOM	3.41 m ²

ROOM SCHEDULE - LEVEL 03		
Number	UNIT TYPE	AREA
3254	SUITE A	13.17 m ²
3255	SUITE A	13.17 m ²
3255A	SUITE A - BATHROOM	4.45 m ²
3256	SUITE A	13.17 m ²
3256A	SUITE A - BATHROOM	4.45 m ²
3257	SUITE A	13.17 m ²
3258	SUITE A	13.17 m ²
3259	SUITE A	13.17 m ²
3259A	SUITE A - BATHROOM	4.45 m ²
3261	SUITE A	13.17 m ²
3262	SUITE A	13.17 m ²
3262A	SUITE A - BATHROOM	4.45 m ²
3263	SUITE A	13.17 m ²
3263A	SUITE A - BATHROOM	4.45 m ²
3264	SUITE A	13.17 m ²
3265	SUITE A	13.17 m ²
3266	SUITE A	13.17 m ²
3266A	SUITE A - BATHROOM	4.45 m ²
3267	SUITE A	13.17 m ²
3267A	SUITE A - BATHROOM	4.45 m ²
3268	SUITE A	13.17 m ²
3269	SUITE A	13.15 m ²
3272	SUITE A	13.17 m ²
3272A	SUITE A - BATHROOM	4.45 m ²
3274	SUITE A	13.17 m ²
3275	SUITE A	13.17 m ²
3275A	SUITE A - BATHROOM	4.45 m ²
3276	SUITE A	13.17 m ²
3276A	SUITE A - BATHROOM	4.45 m ²
3277	SUITE A	13.17 m ²
3278	SUITE A	13.17 m ²
3279	SUITE A	13.17 m ²
3279A	SUITE A - BATHROOM	4.45 m ²
3281	SUITE A	13.17 m ²
3282	SUITE A	13.17 m ²
3282A	SUITE A - BATHROOM	4.45 m ²
3283	SUITE A	13.17 m ²
3283A	SUITE A - BATHROOM	4.45 m ²
3284	SUITE A	13.17 m ²
3285	SUITE A	13.22 m ²
3286	SUITE A	13.17 m ²
3286A	SUITE A - BATHROOM	4.45 m ²
3288	SUITE A	12.65 m ²
EL1-L3	ELV 1	5.66 m ²
EL2-L3	ELV 2	7.03 m ²
EL3-L3	ELV 3	7.44 m ²
EL4-L3	ELV 4	7.63 m ²
EL6-L3	ELV 6	7.64 m ²
EL7-L3	ELV 7	7.37 m ²
EL8-L3	ELV 8	7.37 m ²
S1-L3	STAIR 1	19.35 m ²
S3-L3	EXIT STAIR 3	20.51 m ²
S4-L3	EXIT STAIR 4	17.50 m ²
S5-L3	EXIT STAIR 5	Not Enclosed
S6-L3	EXIT STAIR 6	14.52 m ²
S7-L3	EXIT STAIR 7	34.82 m ²
S10-L3	EXIT STAIR 10	13.24 m ²
S11-L3	EXIT STAIR 11	13.92 m ²
		3096.16 m ²

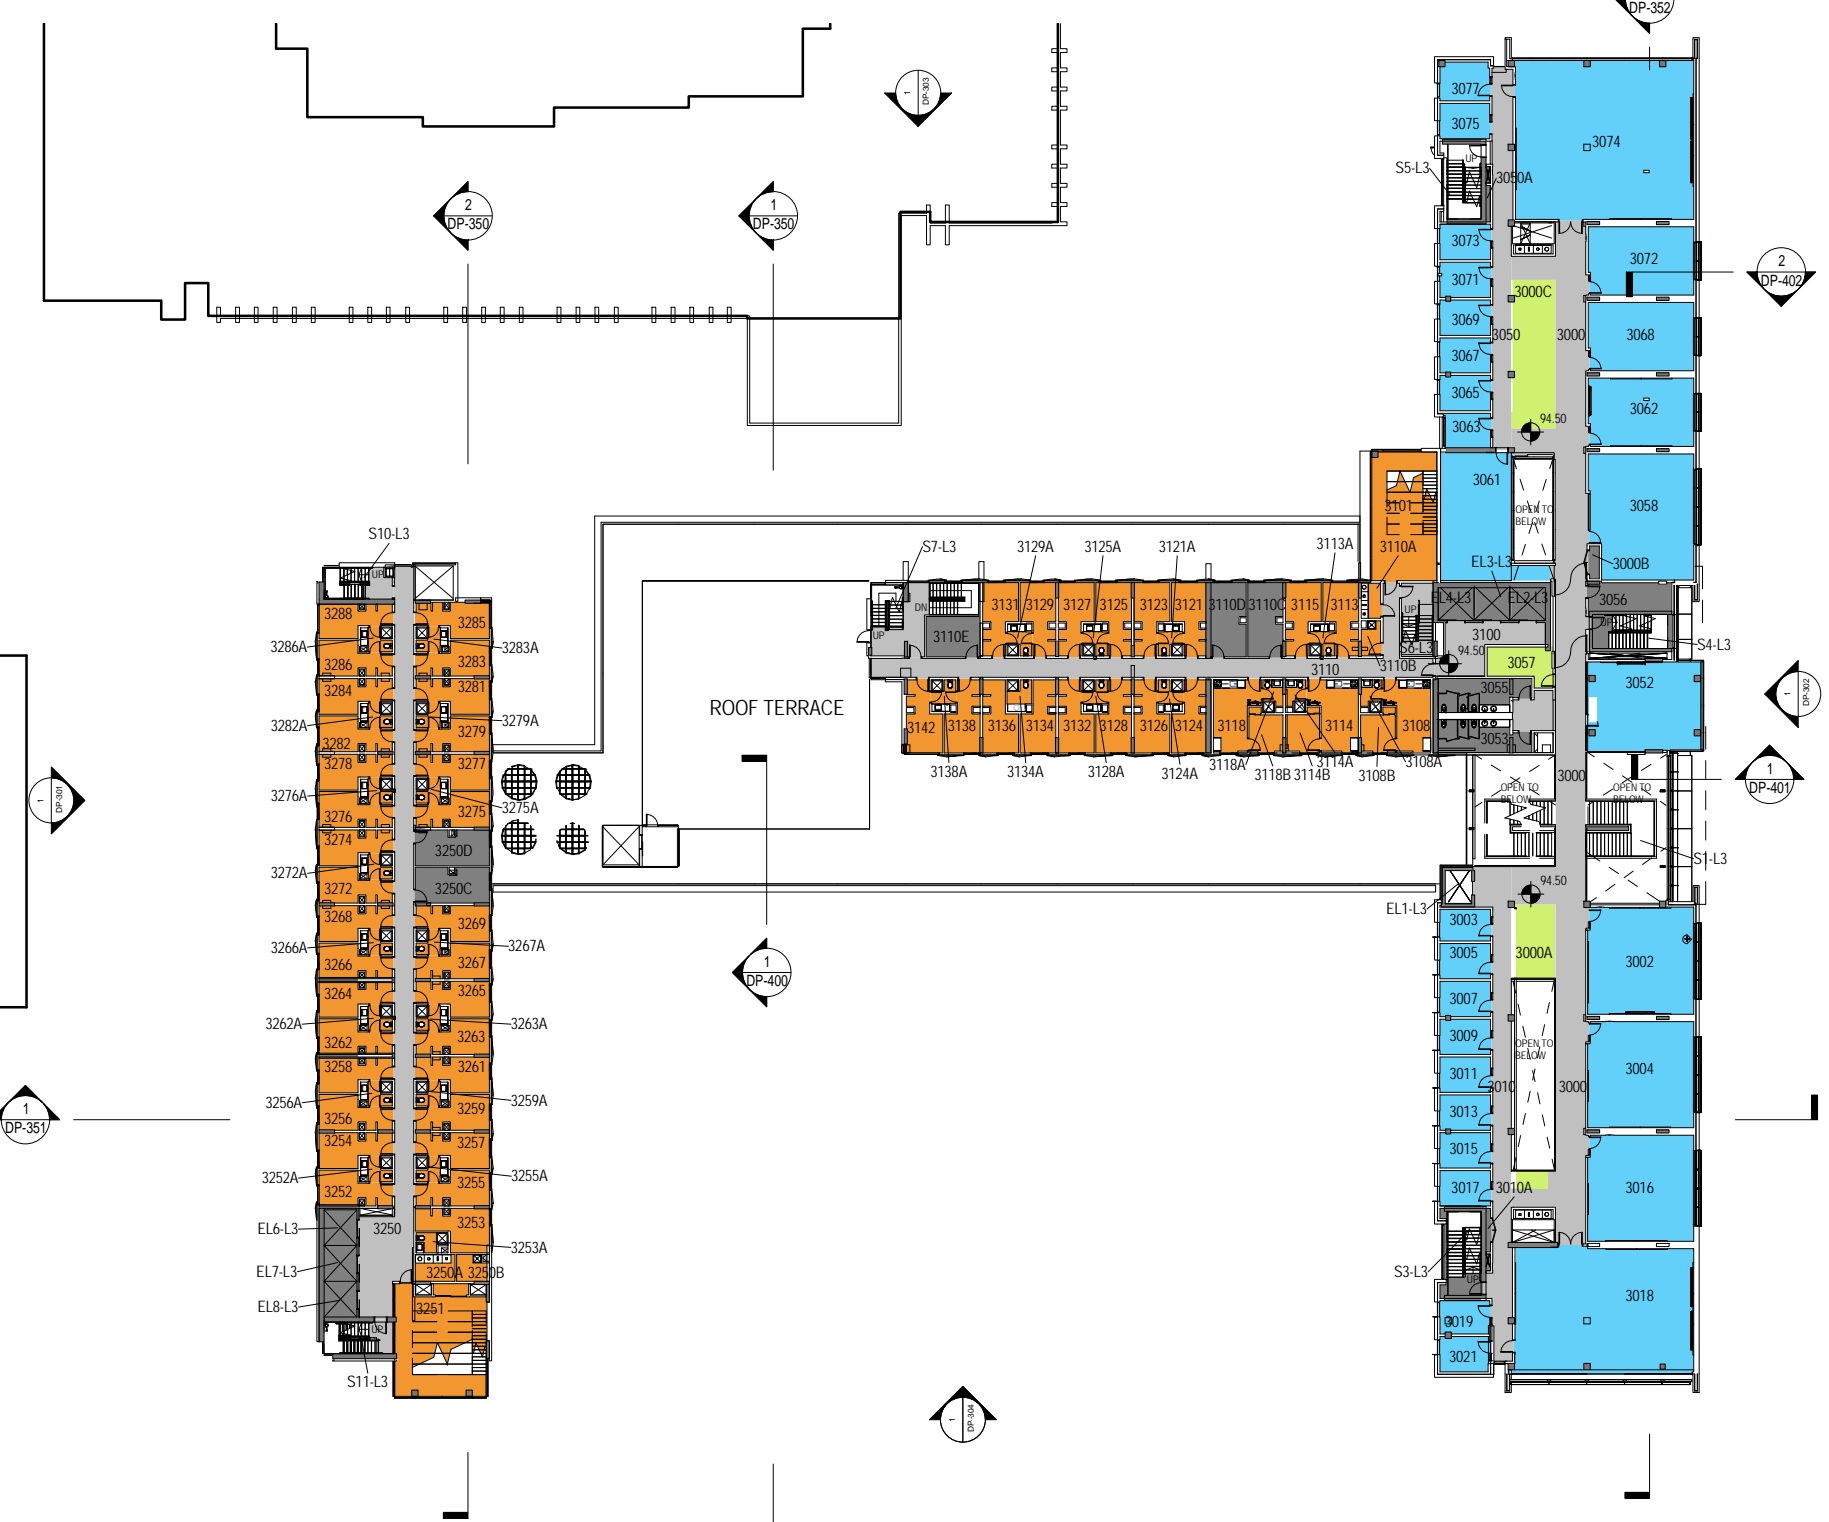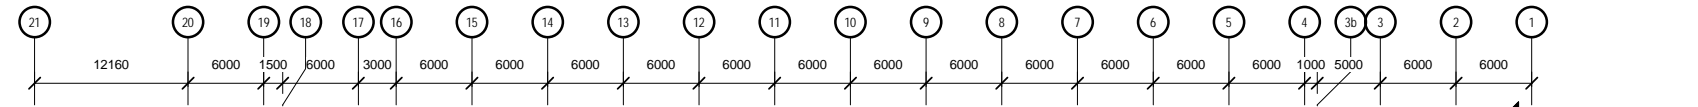

1 LEVEL 03
1: 600

**REISSUED FOR
DEVELOPMENT
PERMIT**

MAY 14, 2014

DP Set Reissue #2	May 14, 2014
DP Set Issue #1	Dec 05, 2013
Drawing Issue	Date

Revisions

NO	ISSUE	DATE
Sheet Information		
Date	2014.05.14	
Job Number	411332.000	
Drawn	Author	
Checked	Checker	
Approved	Approver	

Title
**FLOOR PLAN -
LEVEL 04**




Sheet

DP-104

ROOM SCHEDULE - LEVEL 04		
Number	UNIT TYPE	AREA
VOID L04		74.48 m ²
1000C	GROUP STUDY	5.27 m ²
1000D	GROUP STUDY	6.59 m ²
1000E	GROUP STUDY	6.39 m ²
1000F	GROUP STUDY	3.44 m ²
4000	CIRC L04	248.47 m ²
4000A	GROUP STUDY	18.65 m ²
4000B	COMM CLOSET	2.85 m ²
4002	MED CLASS	70.68 m ²
4003	FACULTY	10.03 m ²
4004	MED CLASS	70.02 m ²
4005	FACULTY	11.21 m ²
4007	FACULTY	11.17 m ²
4009	FACULTY	11.17 m ²
4010	CIRC	64.17 m ²
4010A	ELEC PANEL	1.19 m ²
4010B	PIPE CHASE	0.46 m ²
4011	FACULTY	11.21 m ²
4013	FACULTY	11.17 m ²
4015	FACULTY	11.17 m ²
4016	MED CLASS	70.02 m ²
4017	FACULTY	11.31 m ²
4018	M PLUS CLASS	140.00 m ²
4019	FACULTY	10.55 m ²
4021	FACULTY	11.19 m ²
4050	CIRC	46.42 m ²
4050A	ELEC PANEL	1.00 m ²
4050B	PIPE CHASE	0.46 m ²
4052	MED CLASSRM	65.44 m ²
4053	WASHRM	17.61 m ²
4055	WASHRM	18.03 m ²
4056	SUB ELEC RM	24.83 m ²
4057	CUST RM	13.37 m ²
4058	SESS & GTA'S	59.14 m ²
4061	SESS & GTA'S	63.17 m ²
4062	SML CLASSRM	44.95 m ²
4063	FACULTY OFF	9.89 m ²
4065	FACULTY OFF	11.17 m ²
4067	FACULTY OFF	11.17 m ²
4068	SML CLASSRM	44.95 m ²
4069	FACULTY OFF	11.17 m ²
4071	FACULTY OFF	11.17 m ²
4072	SML CLASSRM	44.95 m ²
4073	FACULTY OFF	11.24 m ²
4074	LRG CLASSRM	179.10 m ²
4075	FACULTY OFF	11.17 m ²
4077	FACULTY OFF	12.00 m ²
4100	ELEVATOR LOBBY	22.83 m ²
4101	FLOOR LOUNGE	53.67 m ²
4108	SUITE A	13.17 m ²
4108A	SUITE A - BATHROOM	4.45 m ²
4110	CORRIDOR	74.77 m ²
4110A	WASTE \ RECYCLE	4.28 m ²
4110B	HOUSEKEEPING	3.87 m ²
4110C	ELECTRICAL CLOSET	1.78 m ²
4110D	COMMUNICATIONS CLOSET	1.75 m ²
4112	SUITE A	13.17 m ²
4113	SUITE A	13.17 m ²
4113A	SUITE A - BATHROOM	4.45 m ²
4114	SUITE A	13.17 m ²
4114A	SUITE A - BATHROOM	4.45 m ²
4115	SUITE A	13.17 m ²
4116	SUITE A	13.17 m ²
4118	SUITE A	13.17 m ²
4118A	SUITE A - BATHROOM	4.45 m ²
4119	SUITE C	21.79 m ²
4119A	SUITE C - BATHROOM	6.45 m ²
4121	SUITE A	13.17 m ²
4121A	SUITE A - BATHROOM	4.45 m ²
4122	SUITE A	13.17 m ²
4123	SUITE A	13.17 m ²
4124	SUITE A	13.17 m ²
4124A	SUITE A - BATHROOM	4.45 m ²
4125	SUITE A	13.17 m ²
4125A	SUITE A - BATHROOM	4.45 m ²
4126	SUITE A	13.17 m ²
4127	SUITE A	13.17 m ²
4128	SUITE A	13.17 m ²
4128A	SUITE A - BATHROOM	4.45 m ²
4129	SUITE A	13.17 m ²
4129A	SUITE A - BATHROOM	4.45 m ²
4131	SUITE A	13.15 m ²
4132	SUITE A	13.17 m ²
4133	SUITE A	13.17 m ²
4133A	SUITE A - BATHROOM	4.45 m ²
4134	SUITE A	13.17 m ²
4134A	SUITE A - BATHROOM	4.45 m ²
4135	SUITE A	13.11 m ²
4136	SUITE A	13.17 m ²
4138	SUITE A	13.17 m ²
4138A	SUITE A - BATHROOM	4.45 m ²
4142	SUITE A	13.22 m ²
4250	CORRIDOR	107.24 m ²
4250A	WASTE \ RECYCLE	6.69 m ²
4250B	HOUSEKEEPING	4.84 m ²
4250C	COMMUNICATIONS CLOSET	1.83 m ²

ROOM SCHEDULE - LEVEL 04		
Number	UNIT TYPE	AREA
4250D	ELECTRICAL CLOSET	1.85 m ²
4251	FLOOR LOUNGE	62.63 m ²
4252	SUITE A	13.13 m ²
4252A	SUITE A - BATHROOM	4.45 m ²
4253	SUITE B	15.29 m ²
4253A	SUITE B - BATHROOM	3.41 m ²
4254	SUITE A	13.17 m ²
4255	SUITE A	13.17 m ²
4255A	SUITE A - BATHROOM	4.45 m ²
4256	SUITE A	13.17 m ²
4256A	SUITE A - BATHROOM	4.45 m ²
4257	SUITE A	13.17 m ²
4258	SUITE A	13.17 m ²
4259	SUITE A	13.17 m ²
4259A	SUITE A - BATHROOM	4.45 m ²
4261	SUITE A	13.17 m ²
4262	SUITE A	13.17 m ²
4262A	SUITE A - BATHROOM	4.45 m ²
4263	SUITE A	13.17 m ²
4263A	SUITE A - BATHROOM	4.45 m ²
4264	SUITE A	13.17 m ²
4265	SUITE A	13.17 m ²
4266	SUITE A	13.17 m ²
4266A	SUITE A - BATHROOM	4.45 m ²
4267	SUITE A	13.17 m ²
4267A	SUITE A - BATHROOM	4.45 m ²
4268	SUITE A	13.17 m ²
4269	SUITE A	13.16 m ²
4271	SUITE C	20.44 m ²
4271A	SUITE C - BATHROOM	6.35 m ²
4272	SUITE A	13.17 m ²
4272A	SUITE A - BATHROOM	4.45 m ²
4274	SUITE A	13.17 m ²
4275	SUITE A	13.17 m ²
4275A	SUITE A - BATHROOM	4.45 m ²
4276	SUITE A	13.17 m ²
4276A	SUITE A - BATHROOM	4.45 m ²
4277	SUITE A	13.17 m ²
4278	SUITE A	13.17 m ²
4279	SUITE A	13.17 m ²
4279A	SUITE A - BATHROOM	4.45 m ²
4281	SUITE A	13.17 m ²
4282	SUITE A	13.17 m ²
4282A	SUITE A - BATHROOM	4.45 m ²
4283	SUITE A	13.17 m ²
4283A	SUITE A - BATHROOM	4.45 m ²
4284	SUITE A	13.17 m ²
4285	SUITE A	13.22 m ²
4286	SUITE A	13.17 m ²
4286A	SUITE A - BATHROOM	4.45 m ²
4288	SUITE A	12.65 m ²
EL1-L4	ELV 1	5.55 m ²
EL2-L4	ELV 2	7.05 m ²
EL3-L4	ELV 3	7.41 m ²
EL4-L4	ELV 4	7.63 m ²
EL6-L4	ELV 6	7.97 m ²
EL7-L4	ELV 7	7.39 m ²
EL8-L4	ELV 8	7.01 m ²
S1-L4	STAIR 1	23.98 m ²
S3-L4	EXIT STAIR 3	20.44 m ²
S4-L4	EXIT STAIR 4	17.50 m ²
S5-L4	EXIT STAIR 5	Not Enclosed
S6-L4	EXIT STAIR 6	14.74 m ²
S7-L4	EXIT STAIR 7	15.07 m ²
S10-L4	EXIT STAIR 10	13.24 m ²
S11-L4	EXIT STAIR 11	13.92 m ²
		3026.82 m ²

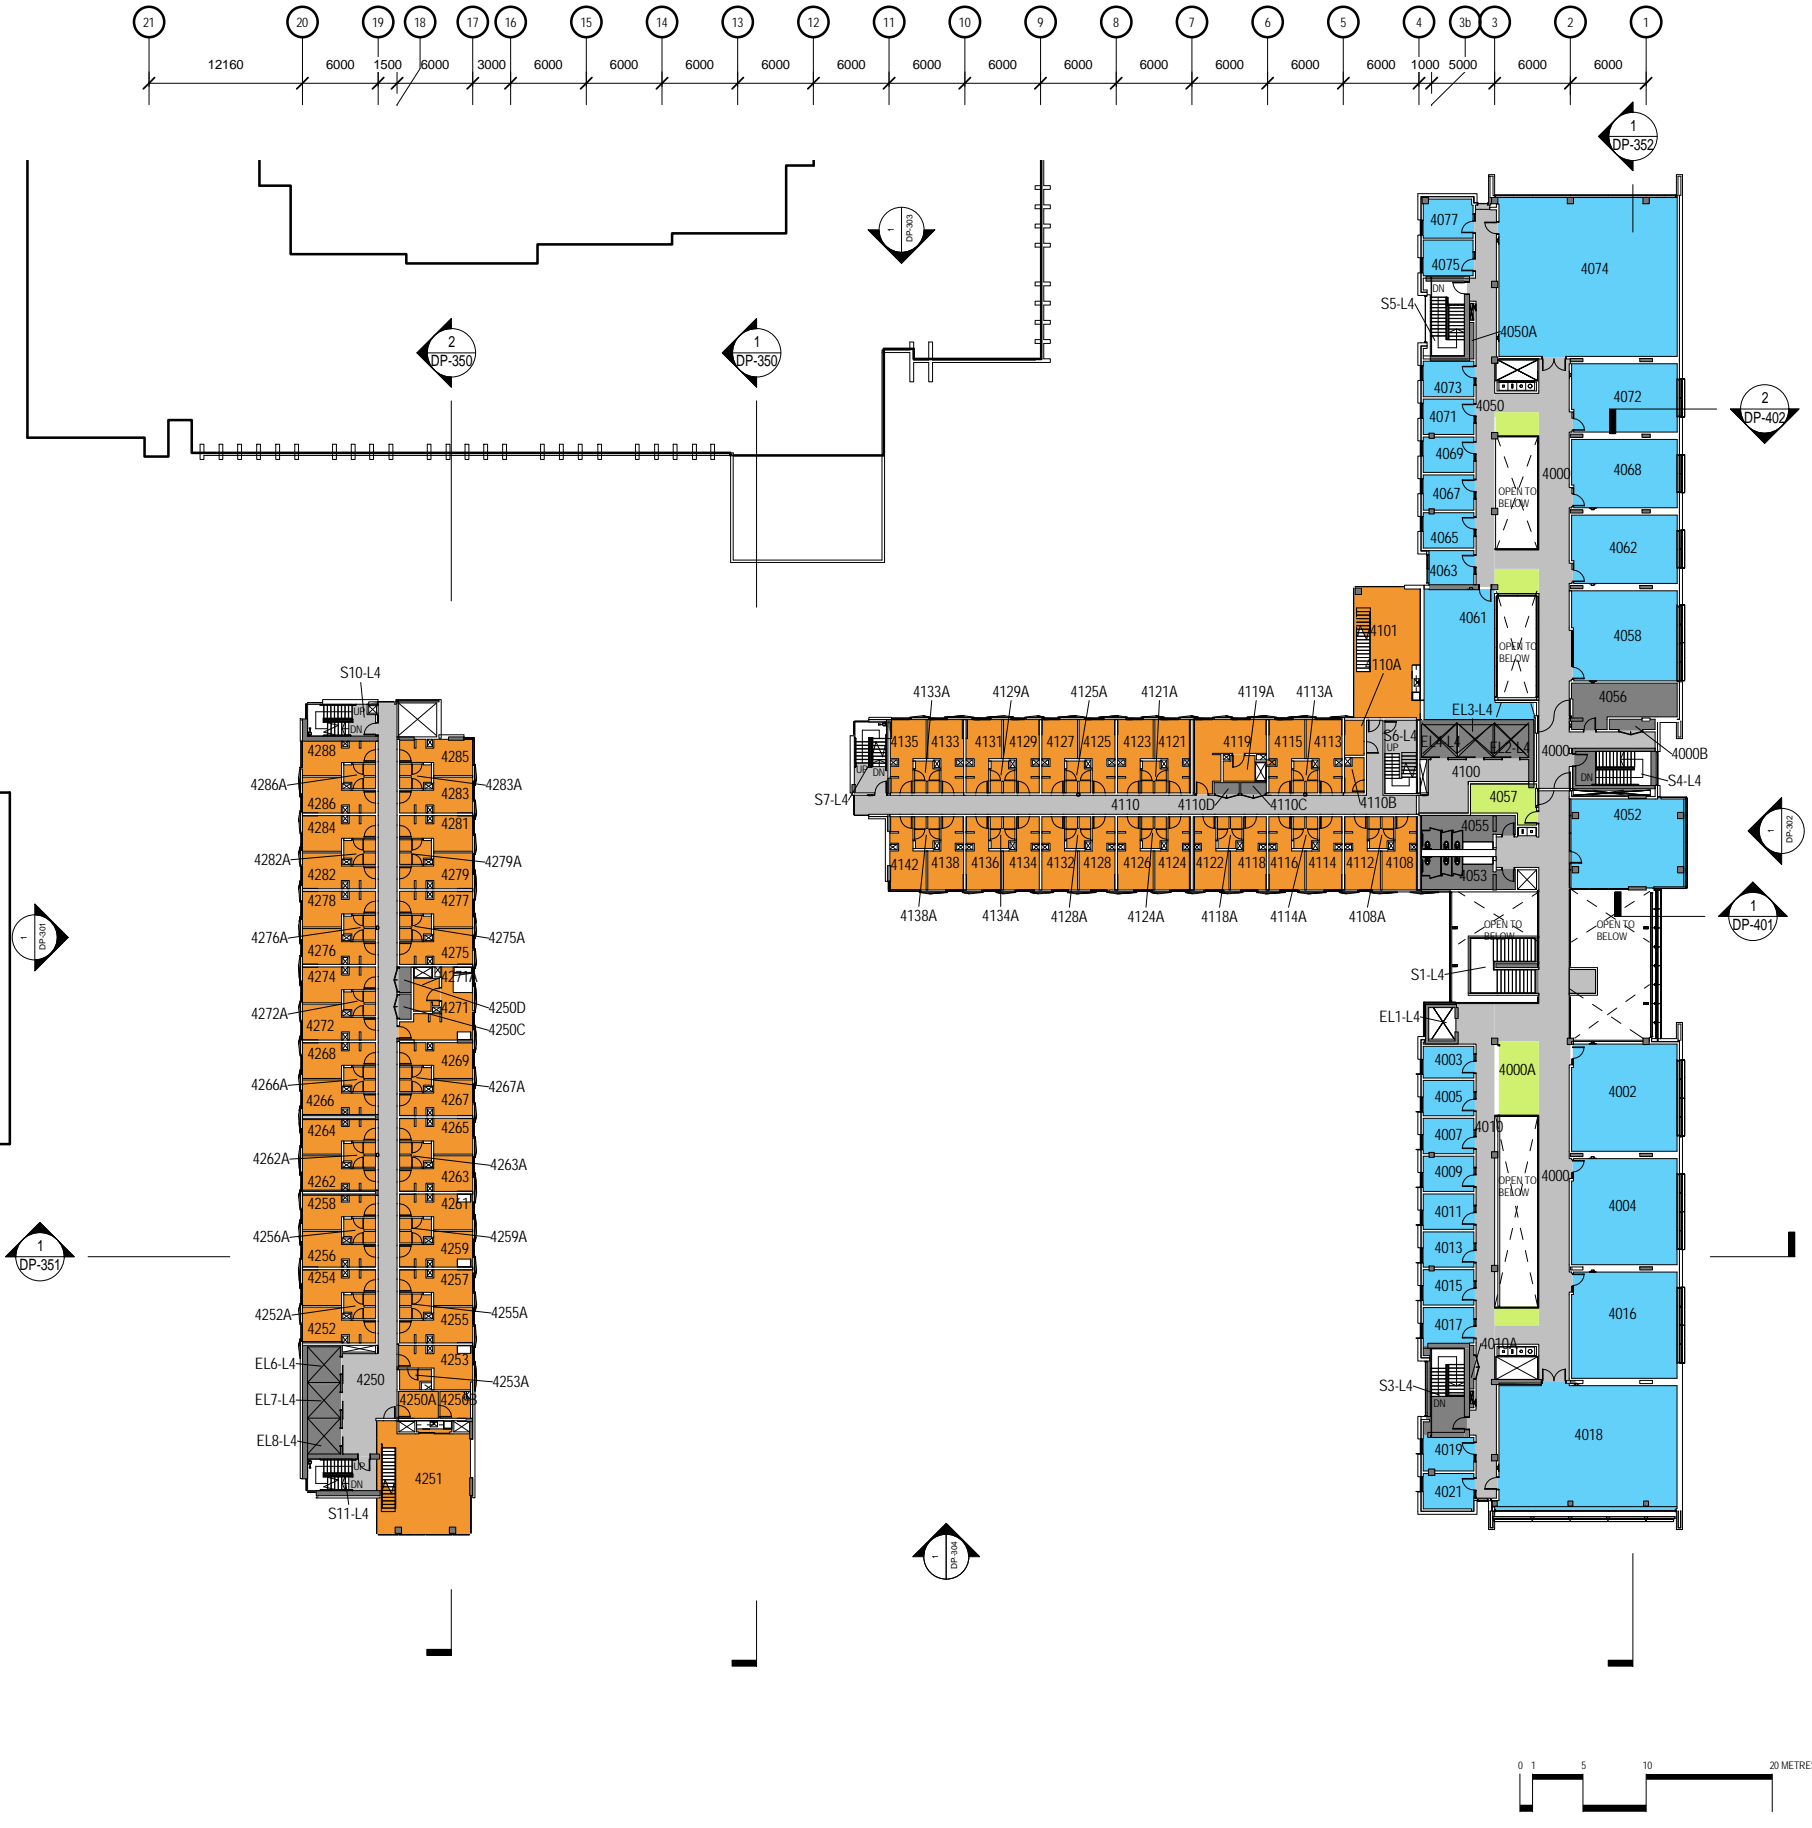

1 LEVEL 04
1 : 600

**UBC VANTAGE
COLLEGE |
ORCHARD
COMMONS**

**UBC PROPERTIES
TRUST**
UNIVERSITY OF BRITISH
COLUMBIA, 6363 AGRONOMY
ROAD, VANCOUVER BC, CANADA

**REISSUED FOR
DEVELOPMENT
PERMIT**
MAY 14, 2014

NO	ISSUE	DATE
DP Set Reissue #2		May 14, 2014
DP Set Issue #1		Dec 05, 2013
Drawing Issue		Date

Revisions

NO	ISSUE	DATE
Sheet Information		
Date	2014.05.14	
Job Number	411332.000	
Drawn	Author	
Checked	Checker	
Approved	Approver	

**FLOOR PLAN -
LEVEL 05**




Sheet

DP-105

ROOM SCHEDULE - LEVEL 05		
Number	UNIT TYPE	AREA
5100	ELEVATOR LOBBY	23.19 m ²
5101	FLOOR LOUNGE	49.41 m ²
5108	SUITE A	13.17 m ²
5108A	SUITE A - BATHROOM	4.45 m ²
5110	CORRIDOR	74.82 m ²
5110A	WASTE \ RECYCLE	4.35 m ²
5110B	HOUSEKEEPING	3.87 m ²
5110C	ELECTRICAL CLOSET	1.78 m ²
5110D	COMMUNICATIONS CLOSET	1.75 m ²
5112	SUITE A	13.17 m ²
5113	SUITE A	13.17 m ²
5113A	SUITE A - BATHROOM	4.45 m ²
5114	SUITE A	13.17 m ²
5114A	SUITE A - BATHROOM	4.45 m ²
5115	SUITE A	13.17 m ²
5116	SUITE A	13.17 m ²
5118	SUITE A	13.17 m ²
5118A	SUITE A - BATHROOM	4.45 m ²
5119	SUITE C	21.79 m ²
5119A	SUITE C - BATHROOM	6.45 m ²
5121	SUITE A	13.17 m ²
5121A	SUITE A - BATHROOM	4.45 m ²
5122	SUITE A	13.17 m ²
5123	SUITE A	13.17 m ²
5124	SUITE A	13.17 m ²
5124A	SUITE A - BATHROOM	4.45 m ²
5125	SUITE A	13.17 m ²
5125A	SUITE A - BATHROOM	4.45 m ²
5126	SUITE A	13.17 m ²
5127	SUITE A	13.17 m ²
5128	SUITE A	13.17 m ²
5128A	SUITE A - BATHROOM	4.45 m ²
5129	SUITE A	13.17 m ²
5129A	SUITE A - BATHROOM	4.45 m ²
5131	SUITE A	13.15 m ²
5132	SUITE A	13.17 m ²
5133	SUITE A	13.17 m ²
5133A	SUITE A - BATHROOM	4.45 m ²
5134	SUITE A	13.17 m ²
5134A	SUITE A - BATHROOM	4.45 m ²
5135	SUITE A	13.11 m ²
5136	SUITE A	13.17 m ²
5138	SUITE A	13.17 m ²
5138A	SUITE A - BATHROOM	4.45 m ²
5142	SUITE A	13.22 m ²
5250	CORRIDOR	107.24 m ²
5250A	WASTE \ RECYCLE	6.19 m ²
5250B	HOUSEKEEPING	4.60 m ²
5250C	COMMUNICATIONS CLOSET	1.83 m ²
5250D	ELECTRICAL CLOSET	1.85 m ²
5251	FLOOR LOUNGE	62.63 m ²
5252	SUITE A	13.13 m ²
5252A	SUITE A - BATHROOM	4.45 m ²
5253	SUITE B	14.90 m ²
5253A	SUITE B - BATHROOM	3.61 m ²
5254	SUITE A	13.17 m ²
5255	SUITE A	13.17 m ²
5255A	SUITE A - BATHROOM	4.45 m ²
5256	SUITE A	13.17 m ²
5256A	SUITE A - BATHROOM	4.45 m ²
5257	SUITE A	13.17 m ²
5258	SUITE A	13.17 m ²
5259	SUITE A	12.85 m ²
5259A	SUITE A - BATHROOM	4.45 m ²
5261	SUITE A	12.84 m ²
5262	SUITE A	13.17 m ²
5262A	SUITE A - BATHROOM	4.45 m ²
5263	SUITE A	13.17 m ²
5263A	SUITE A - BATHROOM	4.45 m ²
5264	SUITE A	13.17 m ²
5265	SUITE A	13.17 m ²
5266	SUITE A	13.17 m ²
5266A	SUITE A - BATHROOM	4.45 m ²
5267	SUITE A	13.17 m ²
5267A	SUITE A - BATHROOM	4.45 m ²
5268	SUITE A	13.17 m ²
5269	SUITE A	13.16 m ²
5271	SUITE C	19.78 m ²
5271A	SUITE C - BATHROOM	6.35 m ²
5272	SUITE A	13.17 m ²
5272A	SUITE A - BATHROOM	4.45 m ²
5274	SUITE A	13.17 m ²
5275	SUITE A	13.17 m ²
5275A	SUITE A - BATHROOM	4.45 m ²
5276	SUITE A	13.17 m ²
5276A	SUITE A - BATHROOM	4.45 m ²
5277	SUITE A	13.17 m ²
5278	SUITE A	13.17 m ²
5279	SUITE A	13.17 m ²
5279A	SUITE A - BATHROOM	4.45 m ²
5281	SUITE A	13.17 m ²
5282	SUITE A	13.17 m ²
5282A	SUITE A - BATHROOM	4.45 m ²
5283	SUITE A	13.17 m ²

ROOM SCHEDULE - LEVEL 05		
Number	UNIT TYPE	AREA
5283A	SUITE A - BATHROOM	4.45 m ²
5284	SUITE A	13.17 m ²
5285	SUITE A	13.22 m ²
5286	SUITE A	13.17 m ²
5286A	SUITE A - BATHROOM	4.45 m ²
5288	SUITE A	12.65 m ²
6110	CORRIDOR	109.79 m ²
EL2-L5	ELV 2	7.05 m ²
EL3-L5	ELV 3	7.41 m ²
EL4-L5	ELV 4	7.63 m ²
EL6-L5	ELV 6	7.83 m ²
EL7-L5	ELV 7	7.29 m ²
EL8-L5	ELV 8	7.01 m ²
S6-L5	EXIT STAIR 6	25.46 m ²
S7-L5	EXIT STAIR 7	15.07 m ²
S10-L5	EXIT STAIR 10	13.24 m ²
S11-L5	EXIT STAIR 11	13.92 m ²
		1468.36 m ²

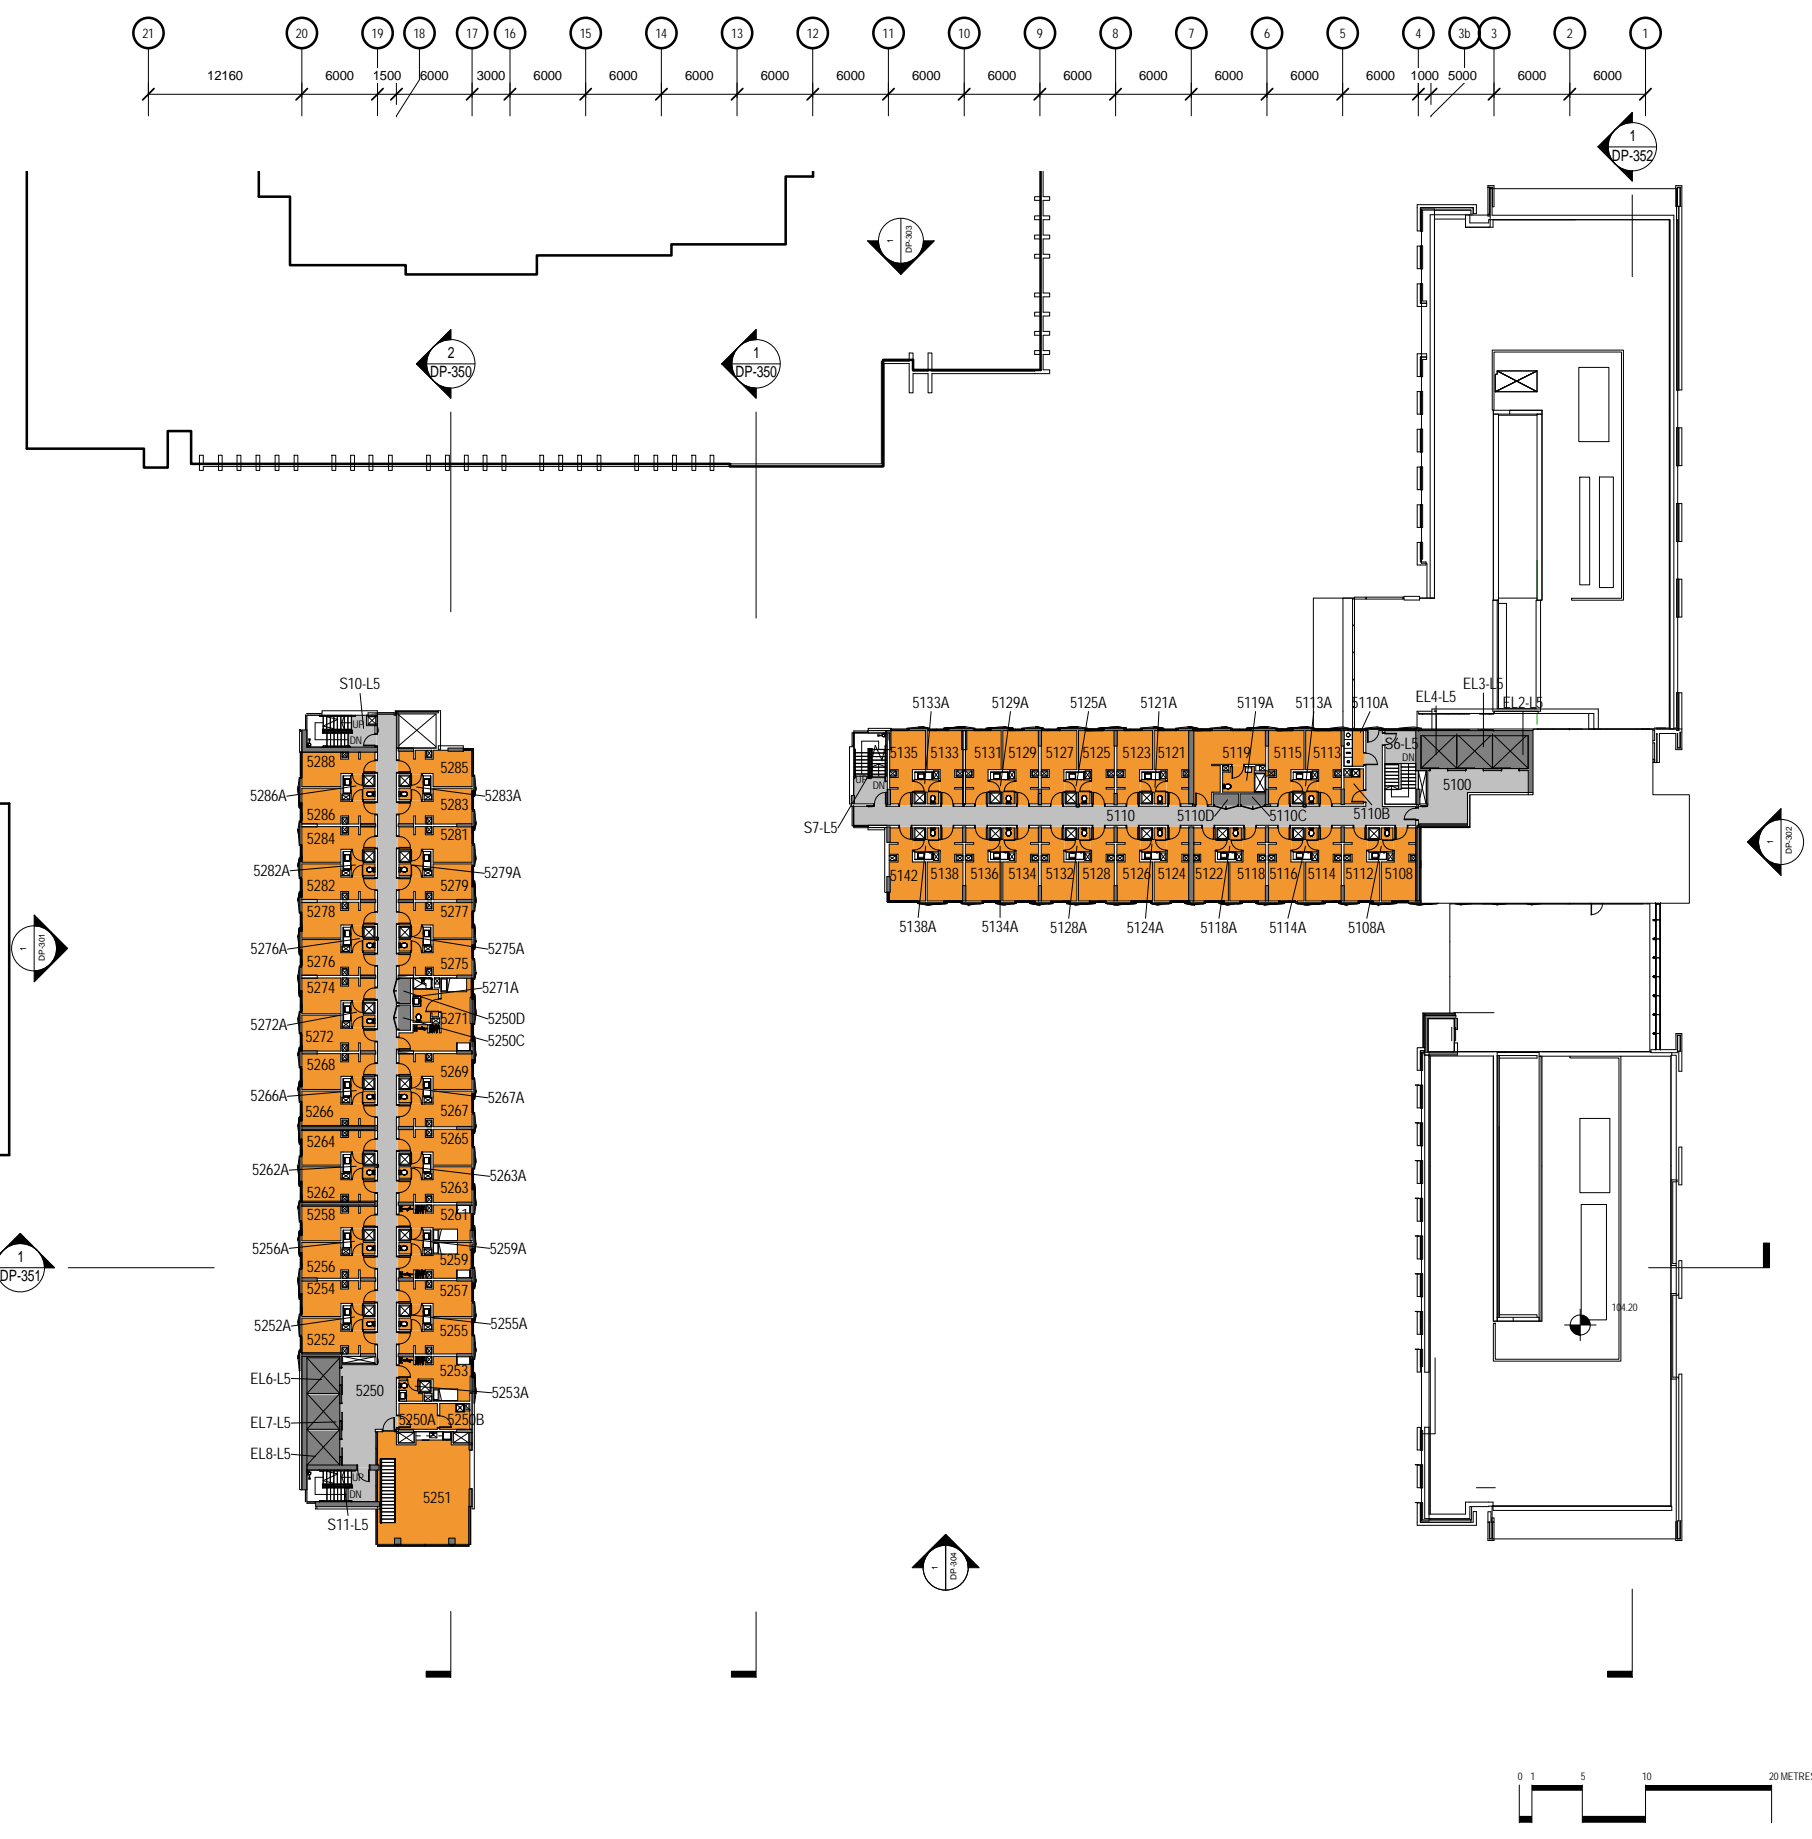

1 LEVEL 05
1 : 600

**UBC VANTAGE
COLLEGE |
ORCHARD
COMMONS**

**UBC PROPERTIES
TRUST**

UNIVERSITY OF BRITISH
COLUMBIA, 6363 AGRONOMY
ROAD, VANCOUVER BC, CANADA


**REISSUED FOR
DEVELOPMENT
PERMIT**
MAY 14, 2014

DP Set Reissue #2	May 14, 2014
DP Set Issue #1	Dec 05, 2013
Drawing Issue	Date

Revisions

NO	ISSUE	DATE
Sheet Information		
Date	2014.05.14	
Job Number	411332.000	
Drawn	Author	
Checked	Checker	
Approved	Approver	

**FLOOR PLAN -
LEVEL TYPICAL**






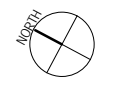


Sheet

DP-106

Number	UNIT TYPE	AREA
16277	SUITE A	13.17 m ²
16278	SUITE A	13.17 m ²
16279	SUITE A	13.17 m ²
16279A	SUITE A - BATHROOM	4.45 m ²
16281	SUITE A	13.17 m ²
16282	SUITE A	13.17 m ²
16282A	SUITE A - BATHROOM	4.45 m ²
16283	SUITE A	13.17 m ²
16283A	SUITE A - BATHROOM	4.45 m ²
16284	SUITE A	13.17 m ²
16285	SUITE A	13.27 m ²
16286	SUITE A	13.17 m ²
16286A	SUITE A - BATHROOM	4.45 m ²
16288	SUITE A	12.65 m ²
EL2-L1 6	ELV 2	6.91 m ²
EL3-L1 6	ELV 3	7.37 m ²
EL4-L1 6	ELV 4	8.09 m ²
EL6-L1 6	ELV 6	7.97 m ²
EL7-L1 6	ELV 7	7.39 m ²
EL8-L1 6	ELV 8	7.01 m ²
S6-L16	EXIT STAIR 6	13.06 m ²
S7-L16	EXIT STAIR 7	15.07 m ²
S10-L1 6	EXIT STAIR 10	13.24 m ²
S11-L1 6	EXIT STAIR 11	13.92 m ²
		1458.29 m ²

Number	UNIT TYPE	AREA
16101	FLOOR LOUNGE	63.41 m ²
16102	SUITE B	15.08 m ²
16102A	SUITE B - BATHROOM	3.30 m ²
16104	SUITE A	13.17 m ²
16104A	SUITE A - BATHROOM	4.45 m ²
16106	SUITE A	13.17 m ²
16108	SUITE A	13.17 m ²
16108A	SUITE A - BATHROOM	4.45 m ²
16109	SUITE A	13.13 m ²
16109A	SUITE A - BATHROOM	4.45 m ²
16110	CORRIDOR	109.80 m ²
16110A	WASTE \ RECYCLE	6.69 m ²
16110B	HOUSEKEEPING	4.69 m ²
16110C	ELECTRICAL CLOSET	1.78 m ²
16110D	COMMUNICATIONS CLOSET	1.75 m ²
16111	SUITE A	13.17 m ²
16112	SUITE A	13.17 m ²
16113	SUITE A	13.17 m ²
16113A	SUITE A - BATHROOM	4.45 m ²
16114	SUITE A	13.17 m ²
16114A	SUITE A - BATHROOM	4.45 m ²
16115	SUITE A	13.15 m ²
16116	SUITE A	13.17 m ²
16118	SUITE A	13.17 m ²
16118A	SUITE A - BATHROOM	4.45 m ²
16119	SUITE C	21.76 m ²
16119A	SUITE C - BATHROOM	6.17 m ²
16121	SUITE A	13.17 m ²
16121A	SUITE A - BATHROOM	4.45 m ²
16122	SUITE A	13.17 m ²
16123	SUITE A	13.17 m ²
16124	SUITE A	13.17 m ²
16124A	SUITE A - BATHROOM	4.45 m ²
16125	SUITE A	13.17 m ²
16125A	SUITE A - BATHROOM	4.45 m ²
16126	SUITE C	13.17 m ²
16127	SUITE A	13.17 m ²
16128	SUITE A	13.17 m ²
16128A	SUITE A - BATHROOM	4.45 m ²
16129	SUITE A	13.17 m ²
16129A	SUITE A - BATHROOM	4.45 m ²
16131	SUITE A	13.01 m ²
16132	SUITE A	13.17 m ²
16133	SUITE A	13.17 m ²
16133A	SUITE A - BATHROOM	4.45 m ²
16134	SUITE A	13.17 m ²
16134A	SUITE A - BATHROOM	4.45 m ²
16135	SUITE A	13.17 m ²
16136	SUITE A	13.17 m ²
16138	SUITE A	13.17 m ²
16138A	SUITE A - BATHROOM	4.45 m ²
16142	SUITE A	13.27 m ²
16250	CORRIDOR	107.24 m ²
16250A	WASTE \ RECYCLE	6.69 m ²
16250B	HOUSEKEEPING	4.67 m ²
16250C	COMMUNICATIONS CLOSET	1.75 m ²
16250D	ELECTRICAL CLOSET	1.78 m ²
16251	FLOOR LOUNGE	62.63 m ²
16252	SUITE A	13.13 m ²
16252A	SUITE A - BATHROOM	4.45 m ²
16253	SUITE B	15.29 m ²
16253A	SUITE B - BATHROOM	3.41 m ²
16254	SUITE A	13.17 m ²
16255	SUITE A	13.17 m ²
16255A	SUITE A - BATHROOM	4.45 m ²
16256	SUITE A	13.17 m ²
16256A	SUITE A - BATHROOM	4.45 m ²
16257	SUITE A	13.17 m ²
16258	SUITE A	13.17 m ²
16259	SUITE A	13.17 m ²
16259A	SUITE A - BATHROOM	4.45 m ²
16261	SUITE A	13.17 m ²
16262	SUITE A	13.17 m ²
16262A	SUITE A - BATHROOM	4.45 m ²
16263	SUITE A	13.17 m ²
16263A	SUITE A - BATHROOM	4.45 m ²
16264	SUITE A	13.17 m ²
16265	SUITE A	13.17 m ²
16266	SUITE A	13.17 m ²
16266A	SUITE A - BATHROOM	4.45 m ²
16267	SUITE A	13.17 m ²
16267A	SUITE A - BATHROOM	4.45 m ²
16268	SUITE A	13.17 m ²
16269	SUITE A	13.16 m ²
16271	SUITE A	21.77 m ²
16271A	SUITE C - BATHROOM	6.17 m ²
16272	SUITE A	13.17 m ²
16272A	SUITE A - BATHROOM	4.45 m ²
16274	SUITE A	13.17 m ²
16275	SUITE A	13.17 m ²
16275A	SUITE A - BATHROOM	4.45 m ²
16276	SUITE A	13.17 m ²
16276A	SUITE A - BATHROOM	4.45 m ²

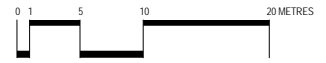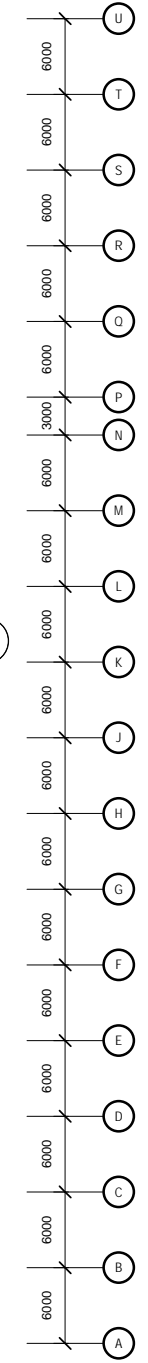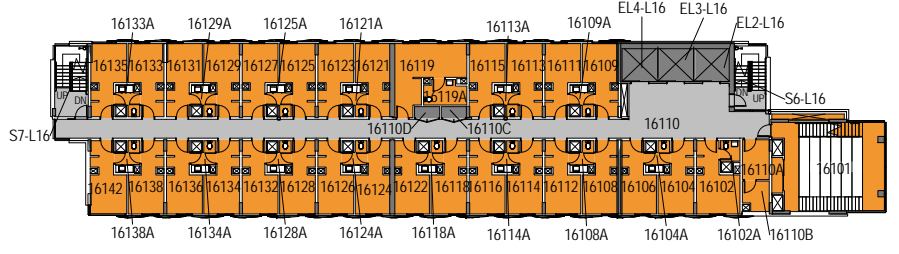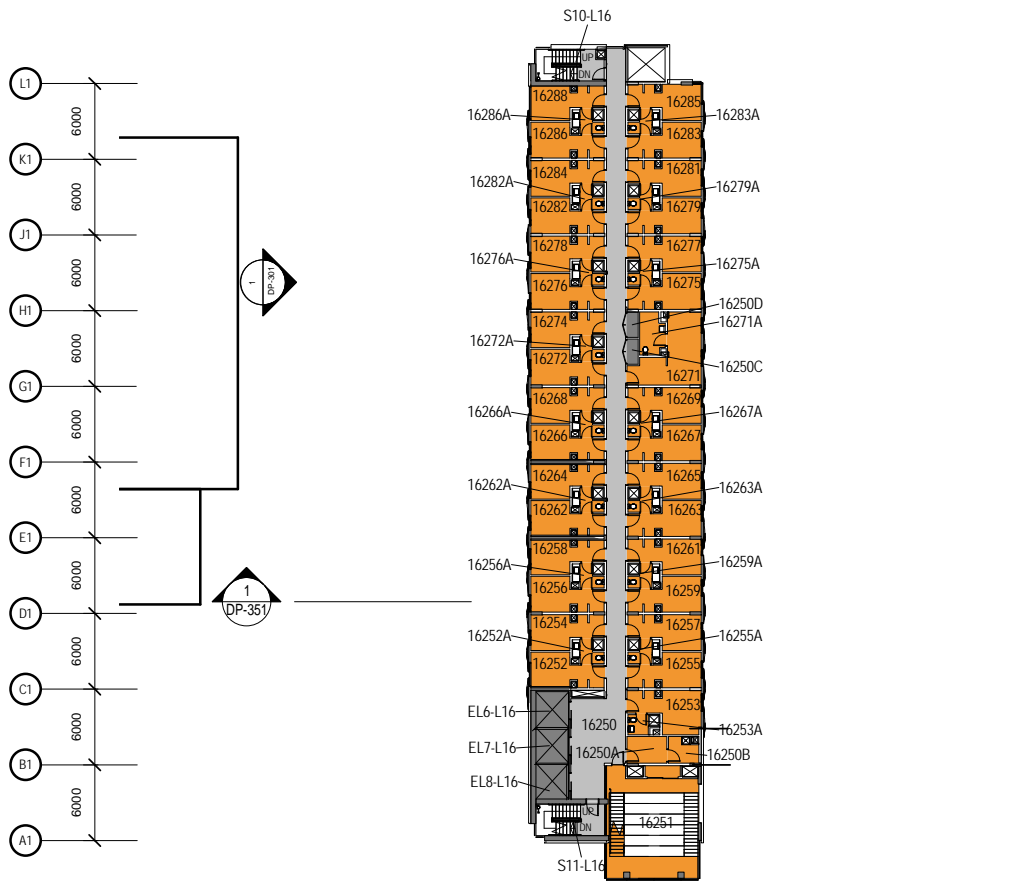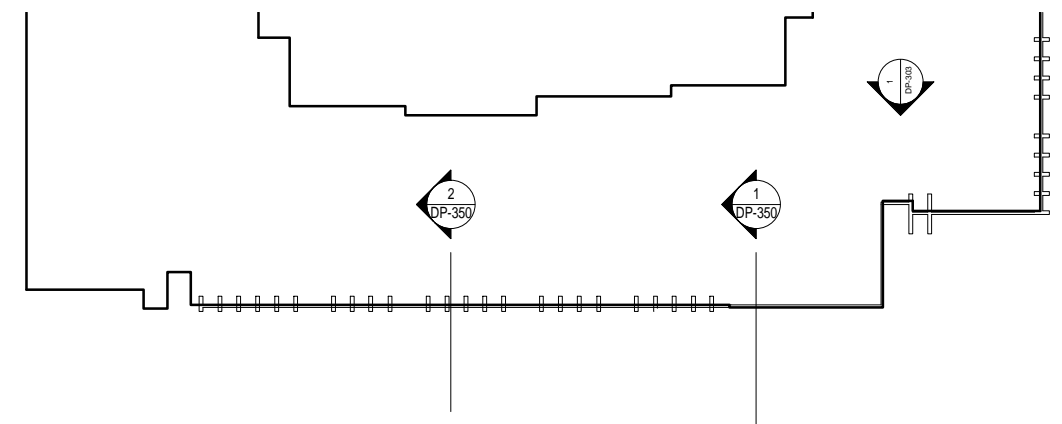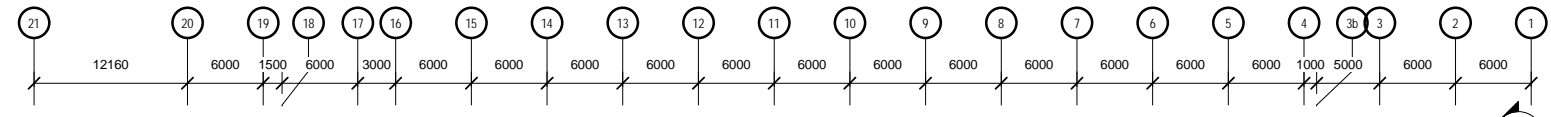

1 LEVEL 06-19
1 : 600

**REISSUED FOR
DEVELOPMENT
PERMIT**

MAY 14, 2014

DP Set Reissue #2	May 14, 2014
DP Set Issue #1	Dec 05, 2013
Drawing Issue	Date

Revisions

NO	ISSUE	DATE
----	-------	------

Sheet Information

Date	2014.05.14
Job Number	411332.000
Drawn	Author
Checked	Checker
Approved	Approver





Title
**FLOOR PLAN -
LEVEL 20**








Sheet

DP-107

ROOM SCHEDULE - LEVEL 20		
Number	UNIT TYPE	AREA
20100	CORRIDOR	42.34 m ²
20101	FLOOR LOUNGE	63.26 m ²
20102	SKY LOUNGE	49.89 m ²
20102A	SKY LOUNGE - KITCHEN	10.34 m ²
20104	SKY LOUNGE - ACCESSIBLE WASHROOM	4.17 m ²
20109	SUITE A	13.13 m ²
20109A	SUITE A - BATHROOM	4.45 m ²
20110	CORRIDOR	67.21 m ²
20110A	WASTE RECYCLE	6.78 m ²
20110B	HOUSEKEEPING	4.91 m ²
20110C	ELECTRICAL CLOSET	1.75 m ²
20110D	COMMUNICATIONS CLOSET	1.75 m ²
20111	SUITE A	13.17 m ²
20112	SUITE B	14.76 m ²
20112A	SUITE B - BATHROOM	3.20 m ²
20113	SUITE A	13.17 m ²
20113A	SUITE A - BATHROOM	4.45 m ²
20114	SUITE A	13.17 m ²
20114A	SUITE A - BATHROOM	4.45 m ²
20115	SUITE A	13.15 m ²
20116	SUITE A	13.17 m ²
20118	SUITE A	13.17 m ²
20118A	SUITE A - BATHROOM	4.45 m ²
20119	SUITE C	21.79 m ²
20121	SUITE A	13.17 m ²
20121A	SUITE A - BATHROOM	4.45 m ²
20122	SUITE A	12.65 m ²
20123	SUITE A	13.17 m ²
20124	SUITE B	14.79 m ²
20124A	SUITE B - BATHROOM	4.16 m ²
20125	SUITE A	13.17 m ²
20125A	SUITE A - BATHROOM	4.45 m ²
20126	SUITE E	64.29 m ²
20126A	SUITE E - BATHROOM	3.09 m ²
20126B	SUITE E - BEDROOM	9.83 m ²
20126C	SUITE E - BATHROOM	8.78 m ²
20126D	SUITE E - BEDROOM	16.25 m ²
20127	SUITE A	13.17 m ²
20129	SUITE A	13.17 m ²
20129A	SUITE A - BATHROOM	4.45 m ²
20131	SUITE A	13.01 m ²
20133	SUITE A	13.17 m ²
20133A	SUITE A - BATHROOM	4.45 m ²
20135	SUITE A	13.17 m ²
EL2-L20	ELV 2	7.05 m ²
EL3-LV20	ELV 3	7.41 m ²
EL4-L20	ELV 4	7.90 m ²
S6-L20	EXIT STAIR 6	13.06 m ²
S6-LR	EXIT STAIR 6	13.12 m ²
S7-L20	EXIT STAIR 7	15.07 m ²
		722.56 m ²

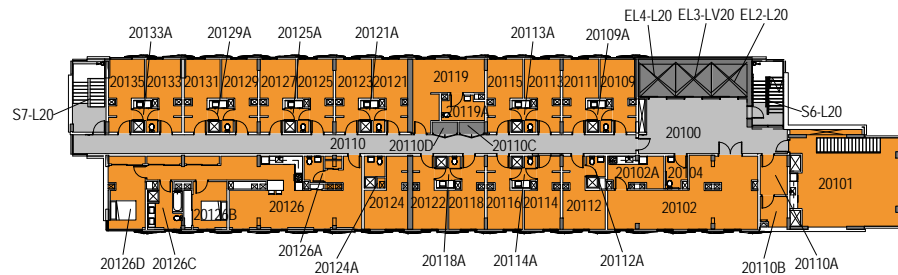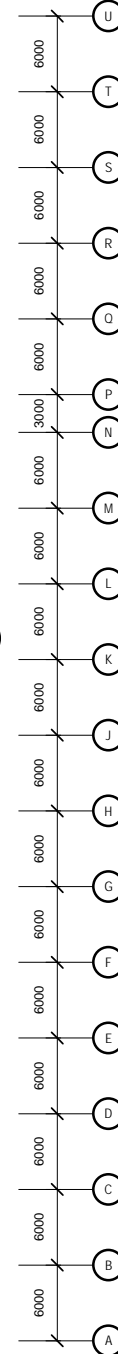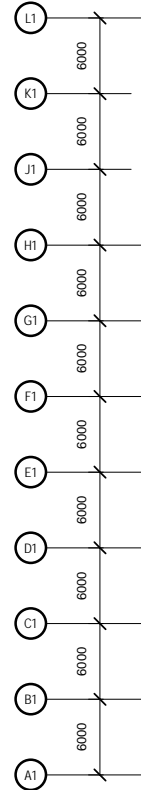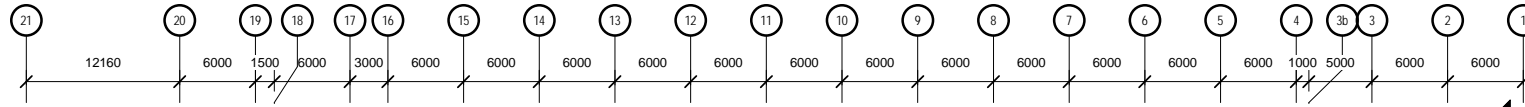

1 LEVEL 20
1 : 600

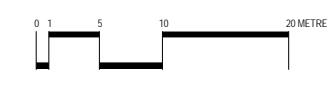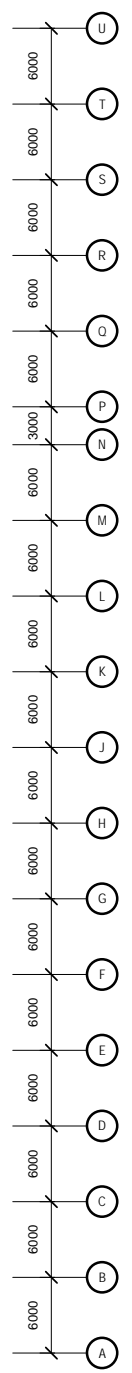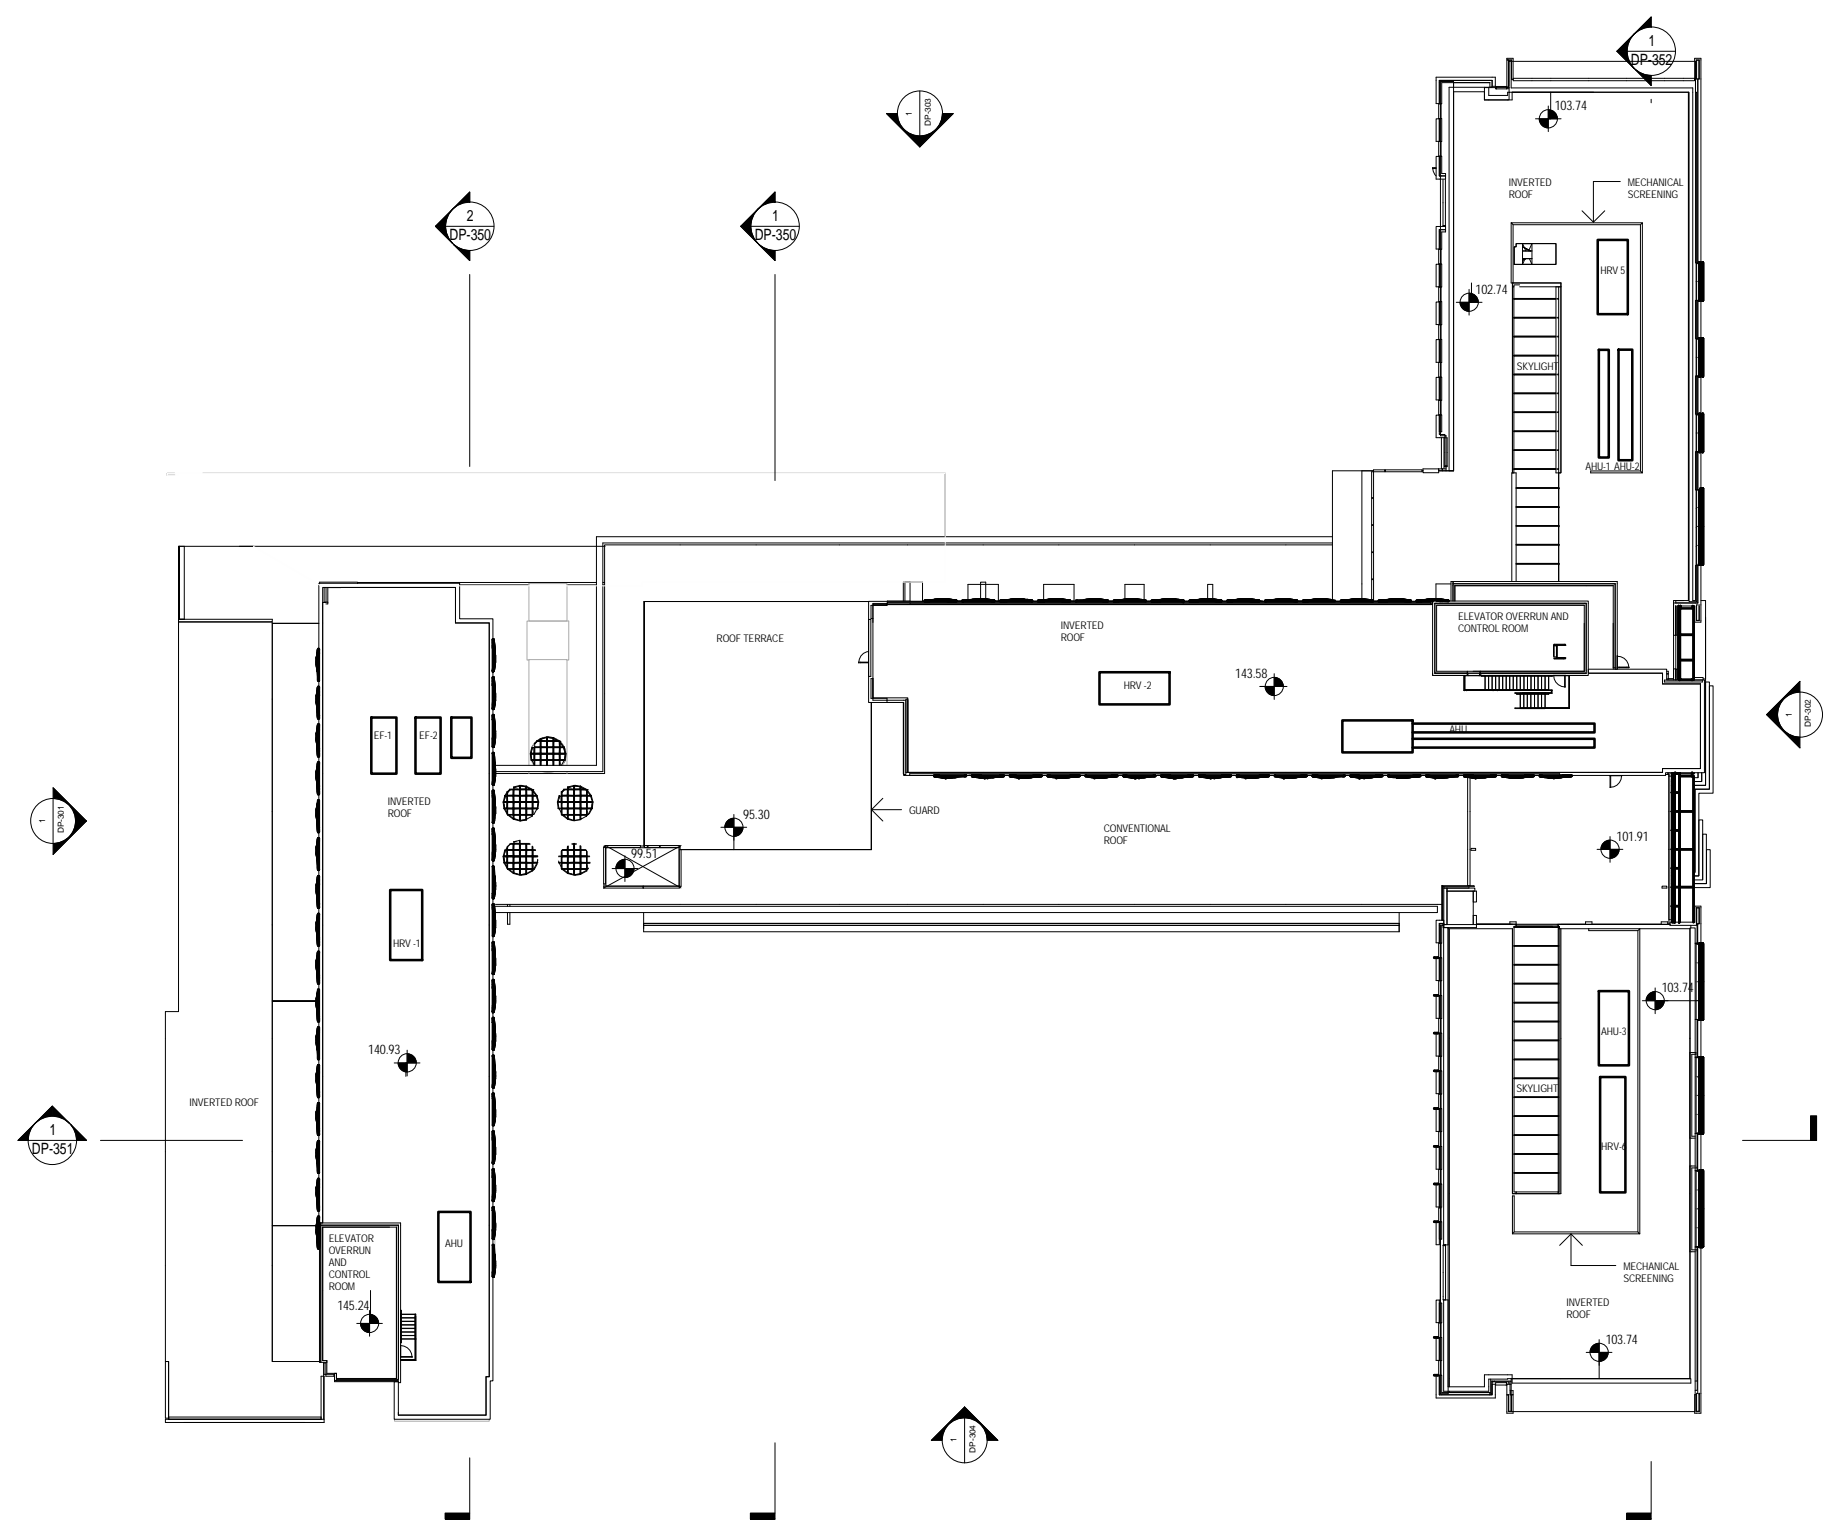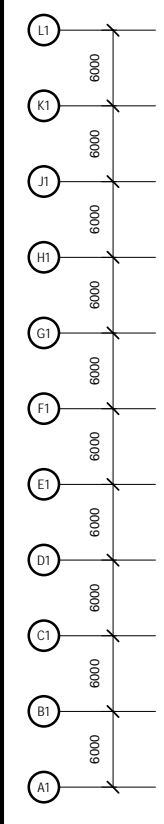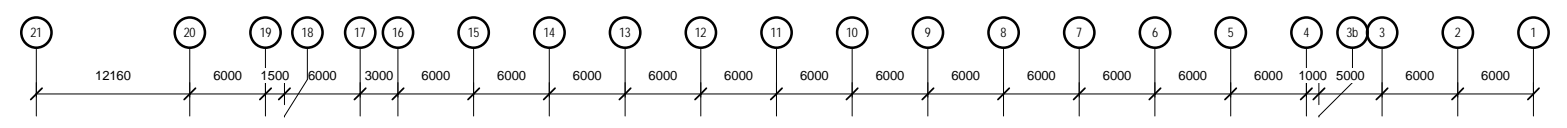

1 ROOF LEVEL
1 : 600

**UBC VANTAGE
COLLEGE |
ORCHARD
COMMONS**

**UBC PROPERTIES
TRUST**
UNIVERSITY OF BRITISH
COLUMBIA, 6363 AGRONOMY
ROAD, VANCOUVER BC, CANADA


**REISSUED FOR
DEVELOPMENT
PERMIT**
MAY 14, 2014

DP Set Reissue #2	May 14, 2014
DP Set Issue #1	Dec 05, 2013
Drawing Issue	Date

Revisions

NO	ISSUE	DATE
Sheet Information		
Date	2014.05.14	
Job Number	411332.000	
Drawn	Author	
Checked	Checker	
Approved	Approver	
Title		

FLOOR PLAN - ROOF

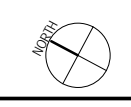

Sheet

DP-108

C:\temp\411332\UBC PT Orchard Commons - Master_baldwin.rvt
5/23/2014 3:12:46 PM