

PERKINS
+ WILL
PERKINS + WILL CANADA

UBC VANTAGE COLLEGE | ORCHARD COMMONS



UBC PROPERTIES TRUST
UNIVERSITY OF BRITISH COLUMBIA,
6363 AGRONOMY ROAD, VANCOUVER
BC, CANADA

RE-ISSUE
DEVELOPMENT PERMIT
SET

2014.05.23



**UBC VANTAGE
COLLEGE |
ORCHARD
COMMONS**

**UBC PROPERTIES
TRUST**

UNIVERSITY OF BRITISH
COLUMBIA, 6363 AGRONOMY
ROAD, VANCOUVER BC, CANADA

**REISSUED FOR
DEVELOPMENT
PERMIT**

MAY 14, 2014

| | |
|-------------------|--------------|
| DP Set Reissue #2 | May 14, 2014 |
| DP Set Issue #1 | Dec 05, 2013 |
| Drawing Issue | Date |

Revisions

| NO | ISSUE | DATE |
|----|-------|------|
|----|-------|------|

Sheet Information

| | |
|------------|------------|
| Date | 2014.05.14 |
| Job Number | 411332.000 |
| Drawn | Author |
| Checked | Checker |
| Approved | Approver |


Title

SITE SURVEY



Sheet

DP-051

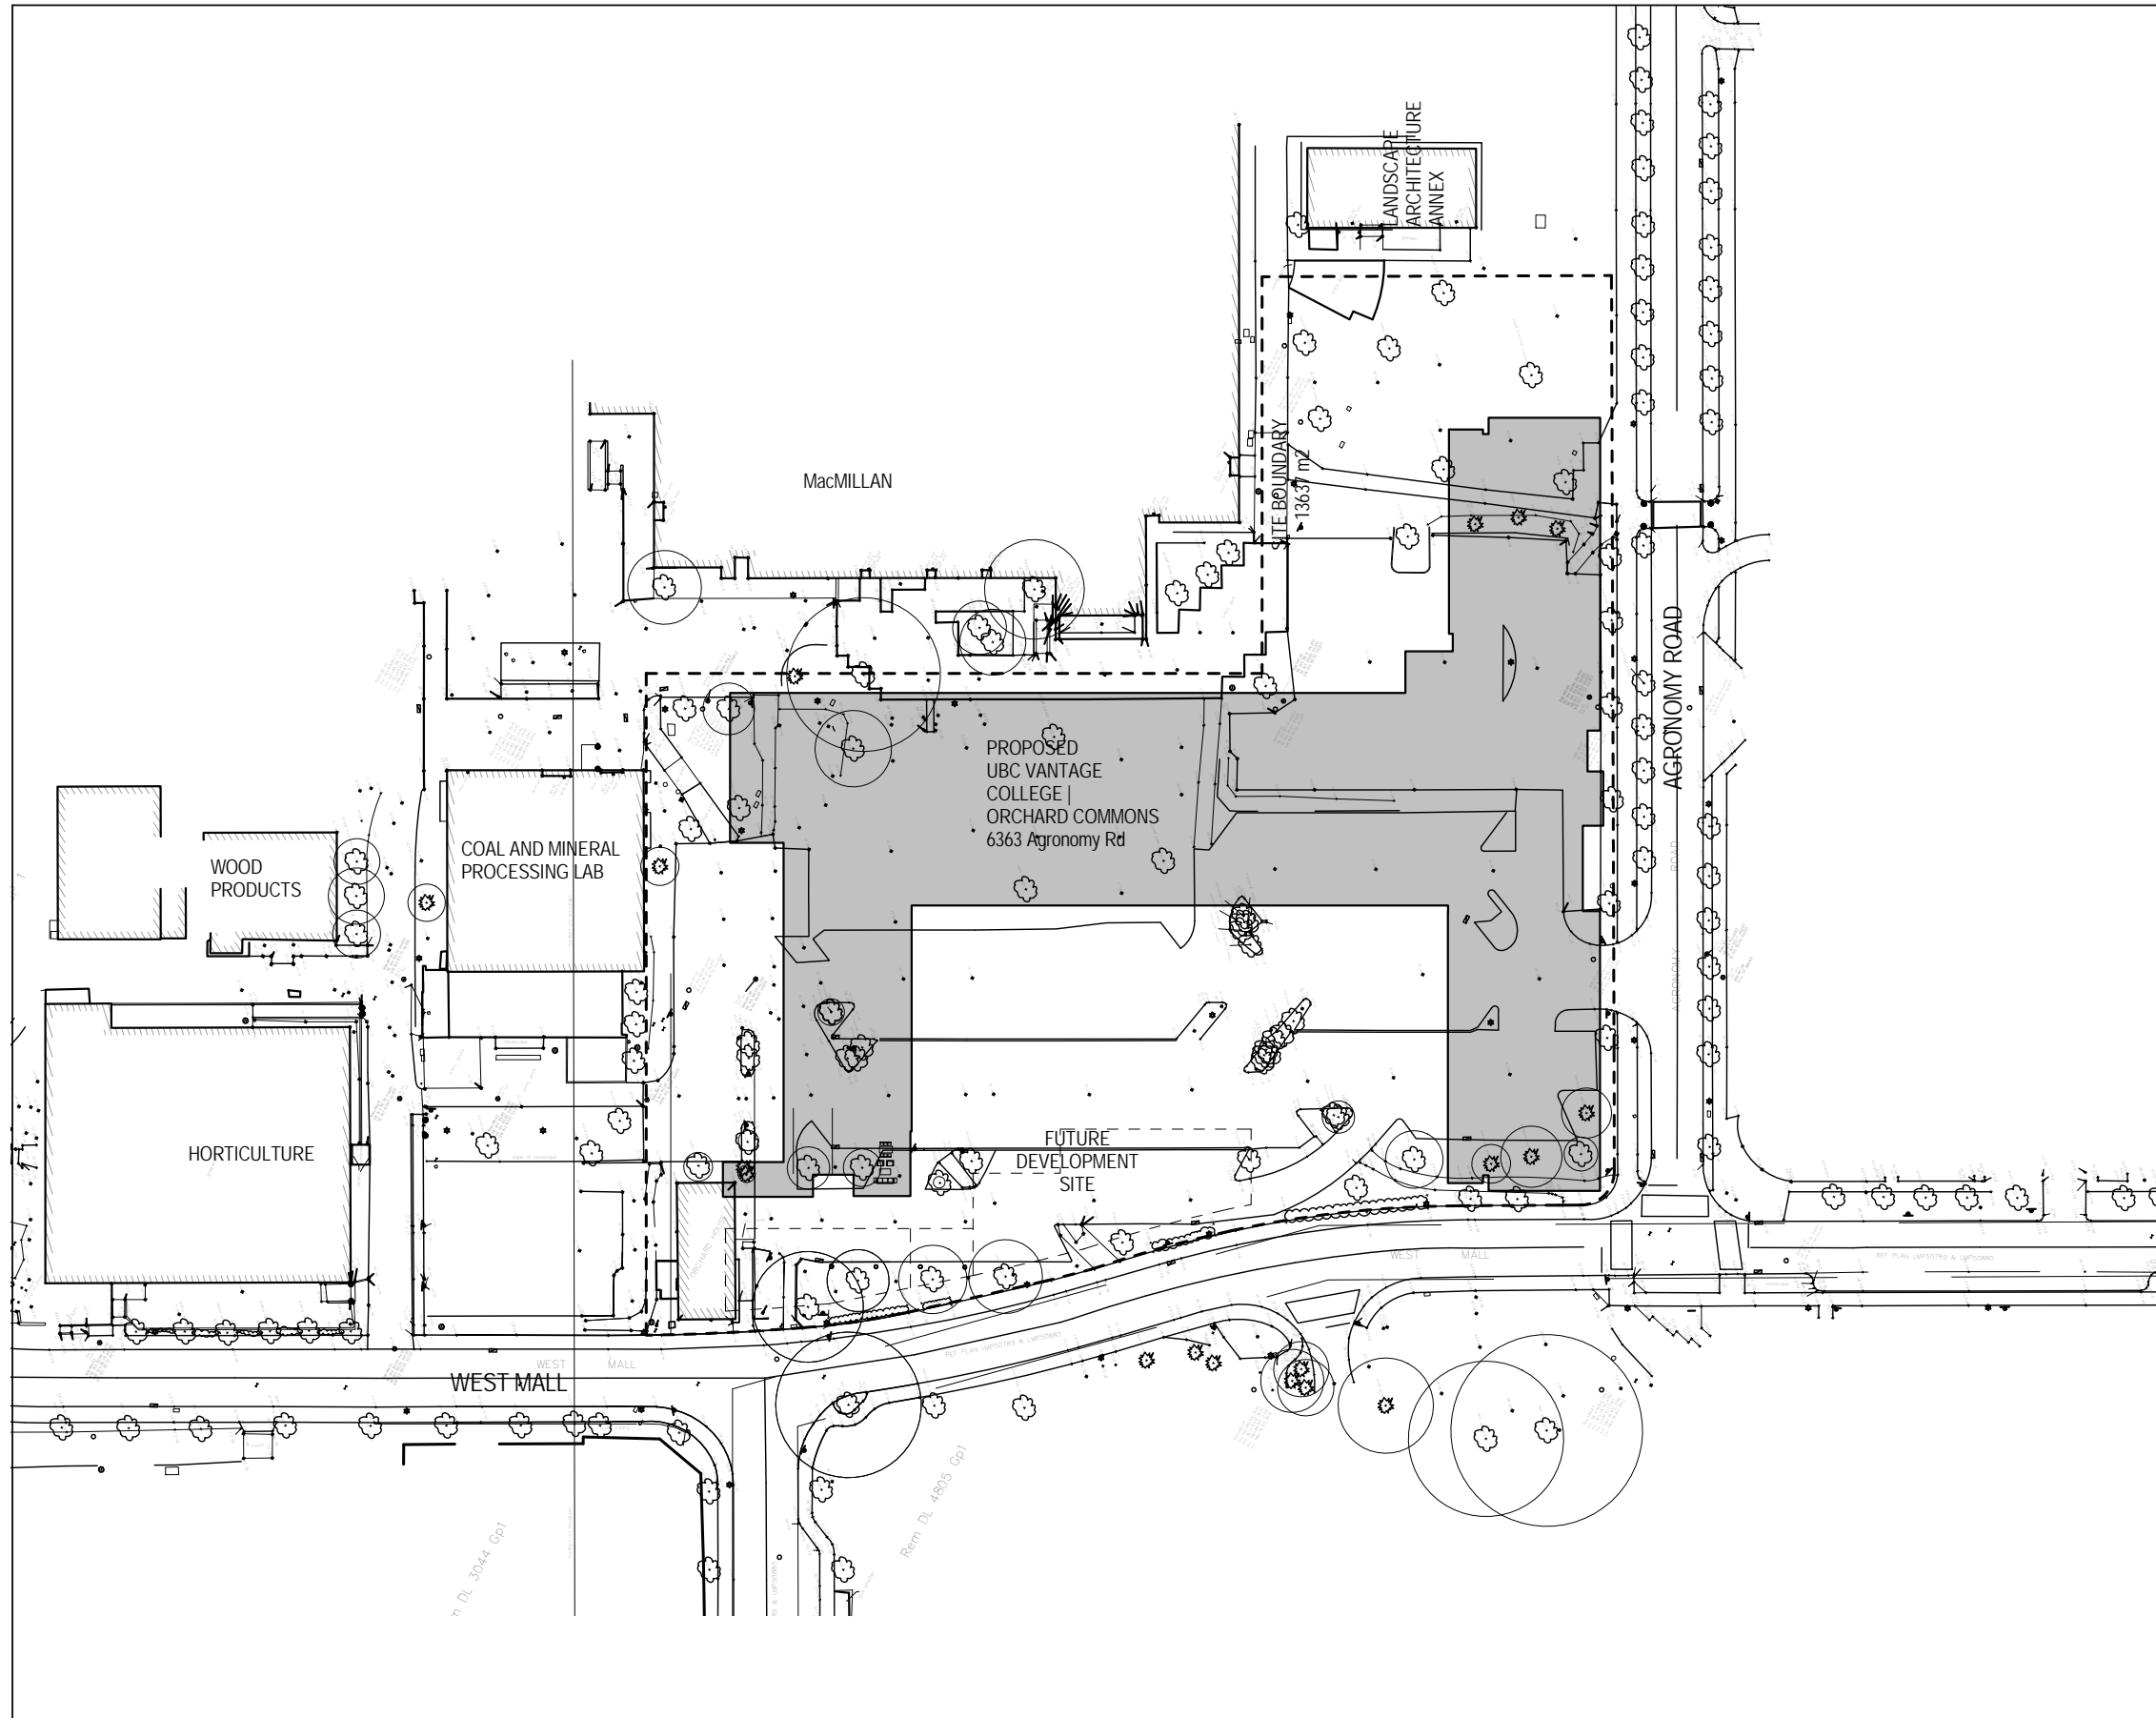

1 SITE SURVEY
1:1000

**REISSUED FOR
DEVELOPMENT
PERMIT**

MAY 14, 2014

| | |
|-------------------|--------------|
| DP Set Reissue #2 | May 14, 2014 |
| DP Set Issue #1 | Dec 05, 2013 |
| Drawing Issue | Date |

Revisions

| NO | ISSUE | DATE |
|----|-------|------|
|----|-------|------|

Sheet Information

| | |
|------------|------------|
| Date | 2014.05.14 |
| Job Number | 411332.000 |
| Drawn | Author |
| Checked | Checker |
| Approved | Approver |


Title

SITE PLAN



Sheet

DP-052

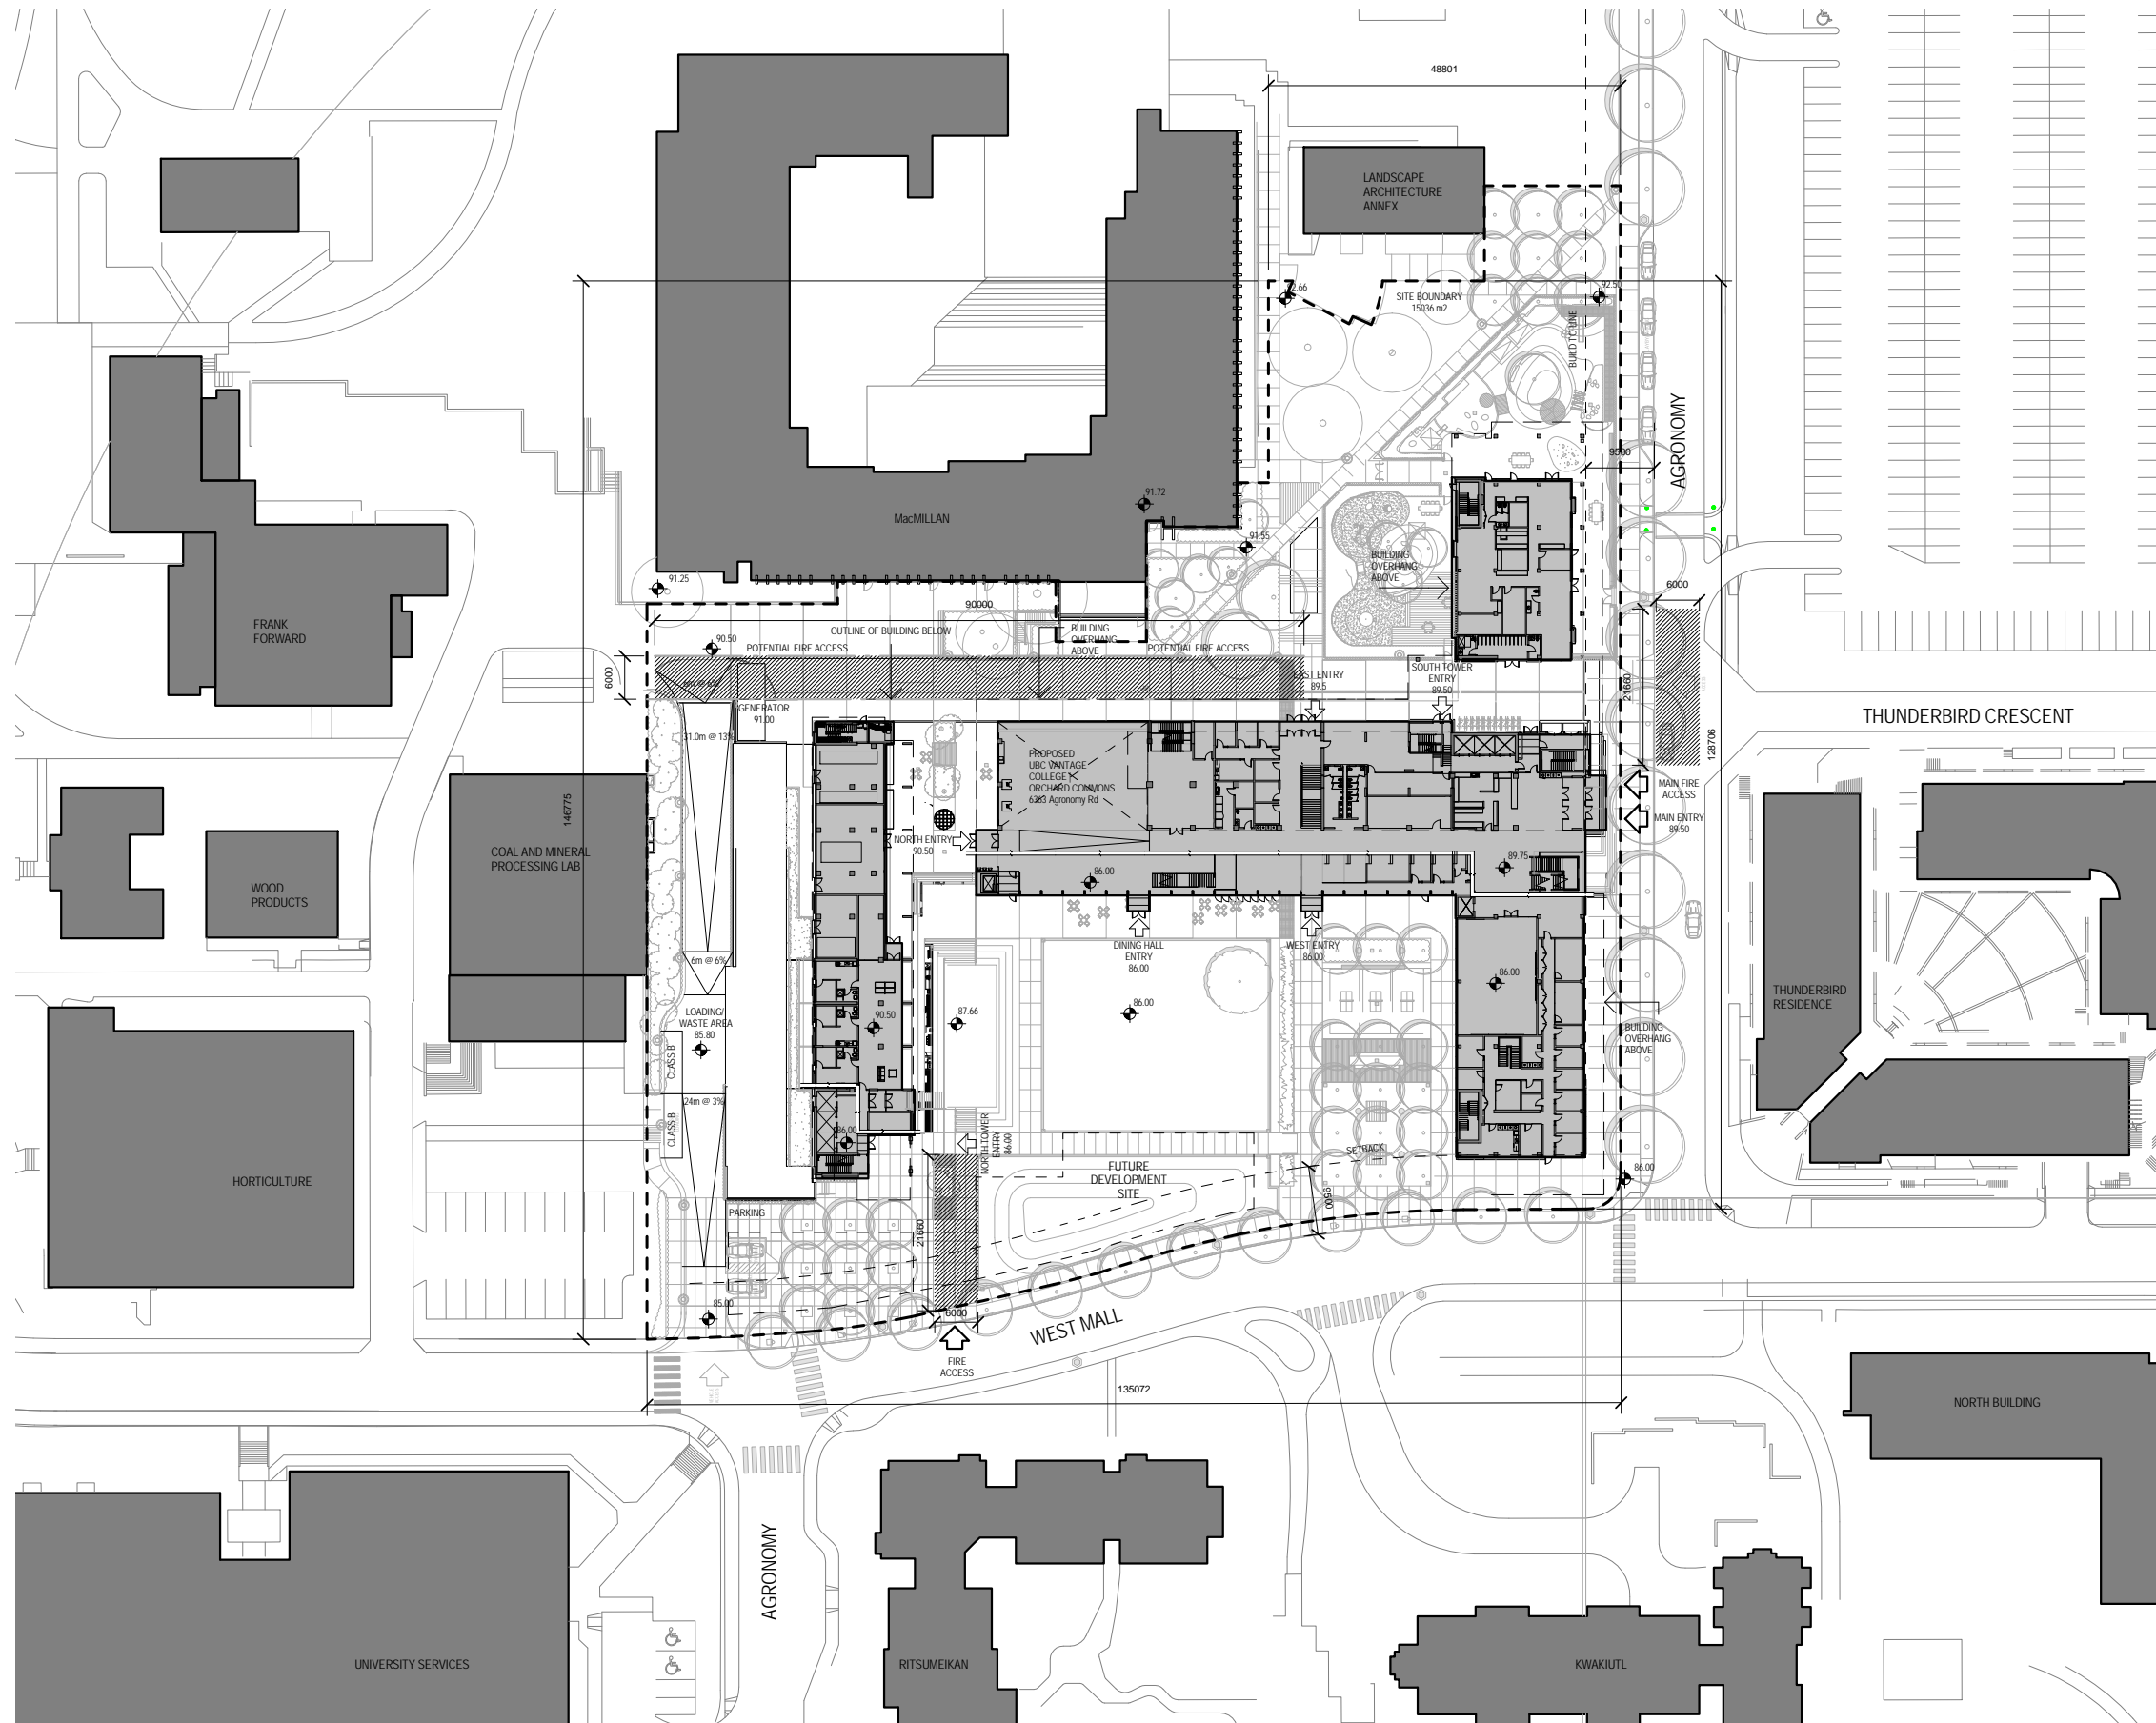

2 SITE PLAN

1 : 1000

