
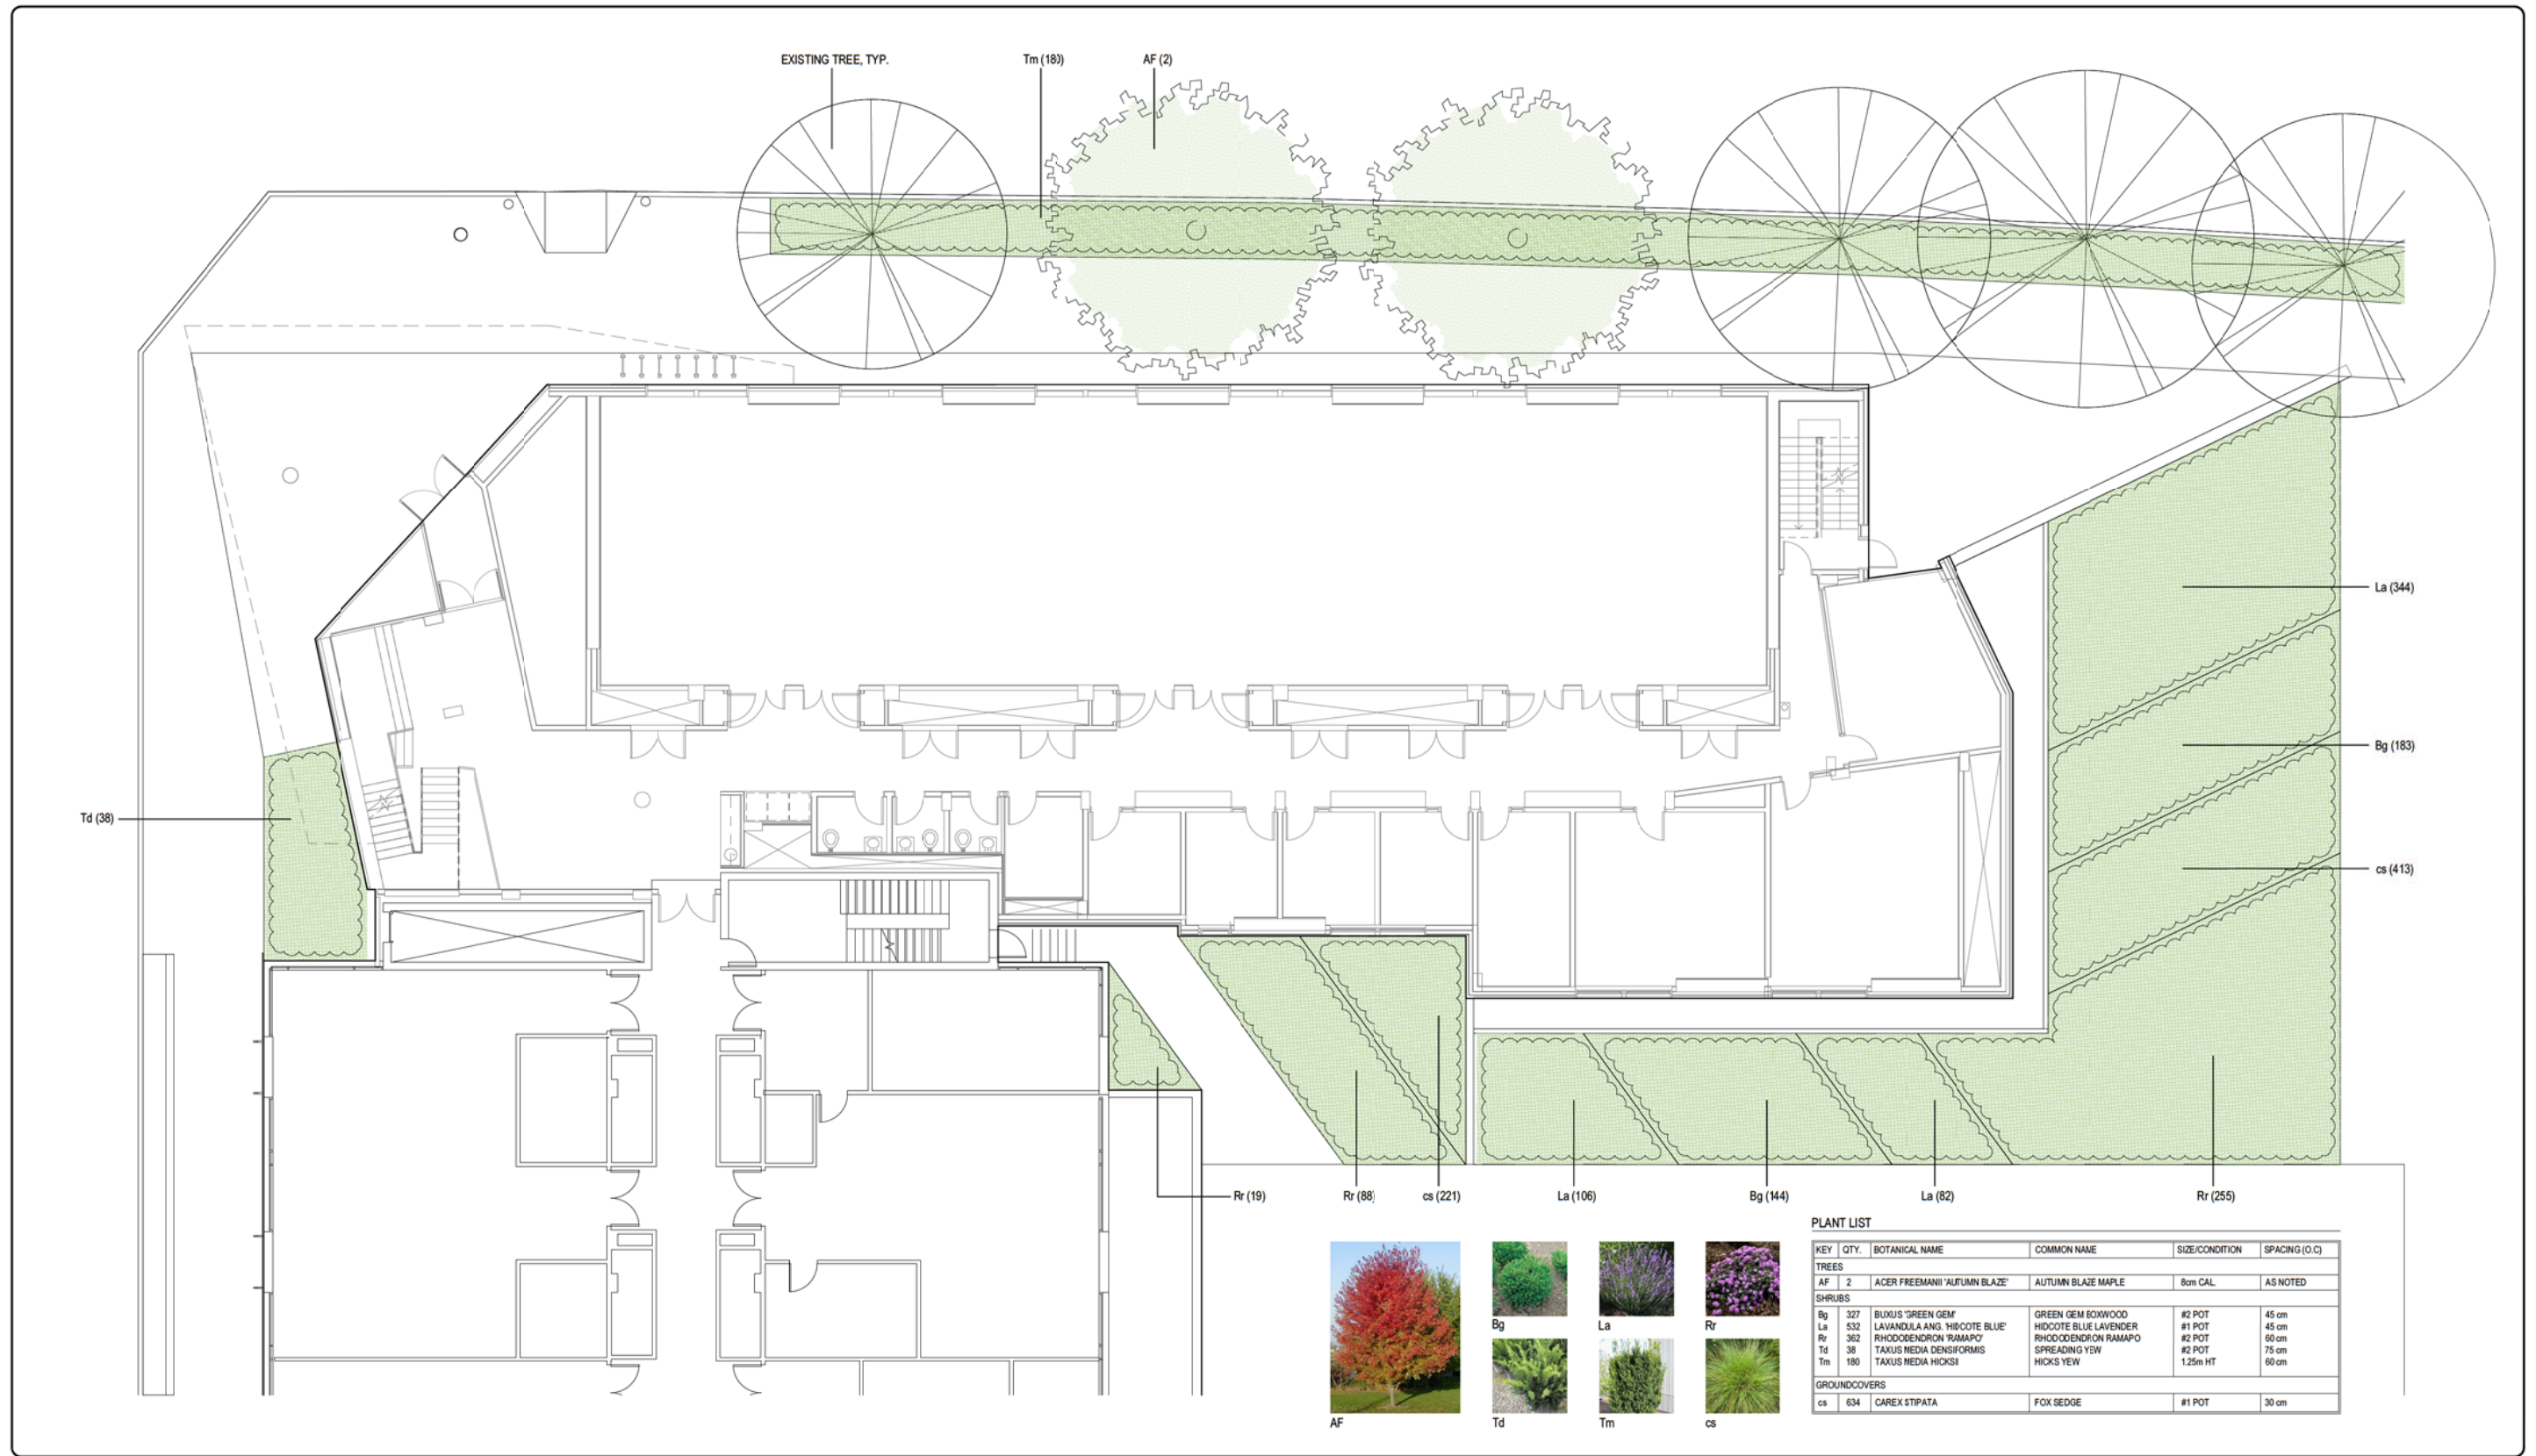


Reference Drawings <hr/> <hr/> <hr/> <hr/> <hr/>	Notes 	Stamp 	<table border="1" style="width:100%; border-collapse: collapse;"> <thead> <tr> <th>No.</th> <th>Date</th> <th>By</th> <th>Revisions</th> <th>Eng.</th> </tr> </thead> <tbody> <tr> <td>1</td> <td>17/02/2014</td> <td>AR</td> <td>ISSUED FOR DRC</td> <td></td> </tr> </tbody> </table>	No.	Date	By	Revisions	Eng.	1	17/02/2014	AR	ISSUED FOR DRC		Design by: AR Date: FEB 2014 Drawn by: JS Date: FEB 2014 Checked by: AR Date: FEB 2014 Approved by: _____ Date: _____	UBC QMI & AMPEL 2355 EAST MALL, VANCOUVER BC	 #503, 4190 Lougheed Hwy, Burnaby, B.C. V5C 6A8 T: (604)629-2696 F: (604)629-2698	Scale horiz. 1:100 Scale vert. 1:100 Sheet of 1 2 Eng. Project No. 31117	Project: QUANTUM MATTER INSTITUTE Description: LANDSCAPE PLAN
No.	Date	By	Revisions	Eng.														
1	17/02/2014	AR	ISSUED FOR DRC															



KEY	QTY.	BOTANICAL NAME	COMMON NAME	SIZE/CONDITION	SPACING (O.C.)
TREES					
AF	2	ACER FREEMANII 'AUTUMN BLAZE'	AUTUMN BLAZE MAPLE	8cm CAL.	AS NOTED
SHRUBS					
Bg	327	BUXUS 'GREEN GEM'	GREEN GEM EDGWOOD	#2 POT	45 cm
La	532	LAVANDULA ANG. 'HIDCOTE BLUE'	HIDCOTE BLUE LAVENDER	#1 POT	45 cm
Rr	362	RHODODENDRON 'RAMAPO'	RHODODENDRON RAMAPO	#2 POT	60 cm
Td	38	TAXUS MEDIA DENSIFORMIS	SPREADING YEW	#2 POT	75 cm
Tm	180	TAXUS MEDIA HICKSI	HICKS YEW	1.25m HT	60 cm
GROUNDCOVERS					
cs	634	CAREX STIPATA	FOX SEDGE	#1 POT	30 cm

Reference Drawings

Notes

Stamp

No.	Date	By	Revisions	Eng.
1	17/02/2014	AR	ISSUED FOR DRC	


Design by	AR	Date	FEB 2014
Drawn by	JG	Date	FEB 2014
Checked by	AR	Date	FEB 2014
Approved by		Date	

UBC QMI & AMPEL
2555 EAST MALL, VANCOUVER BC



Scale horz.	1:100	Scale vert.	1:100
Sheet of	2		2
Eng. Project No.	31117		

Project	QUANTUM MATTER INSTITUTE
Description	PLANTING PLAN

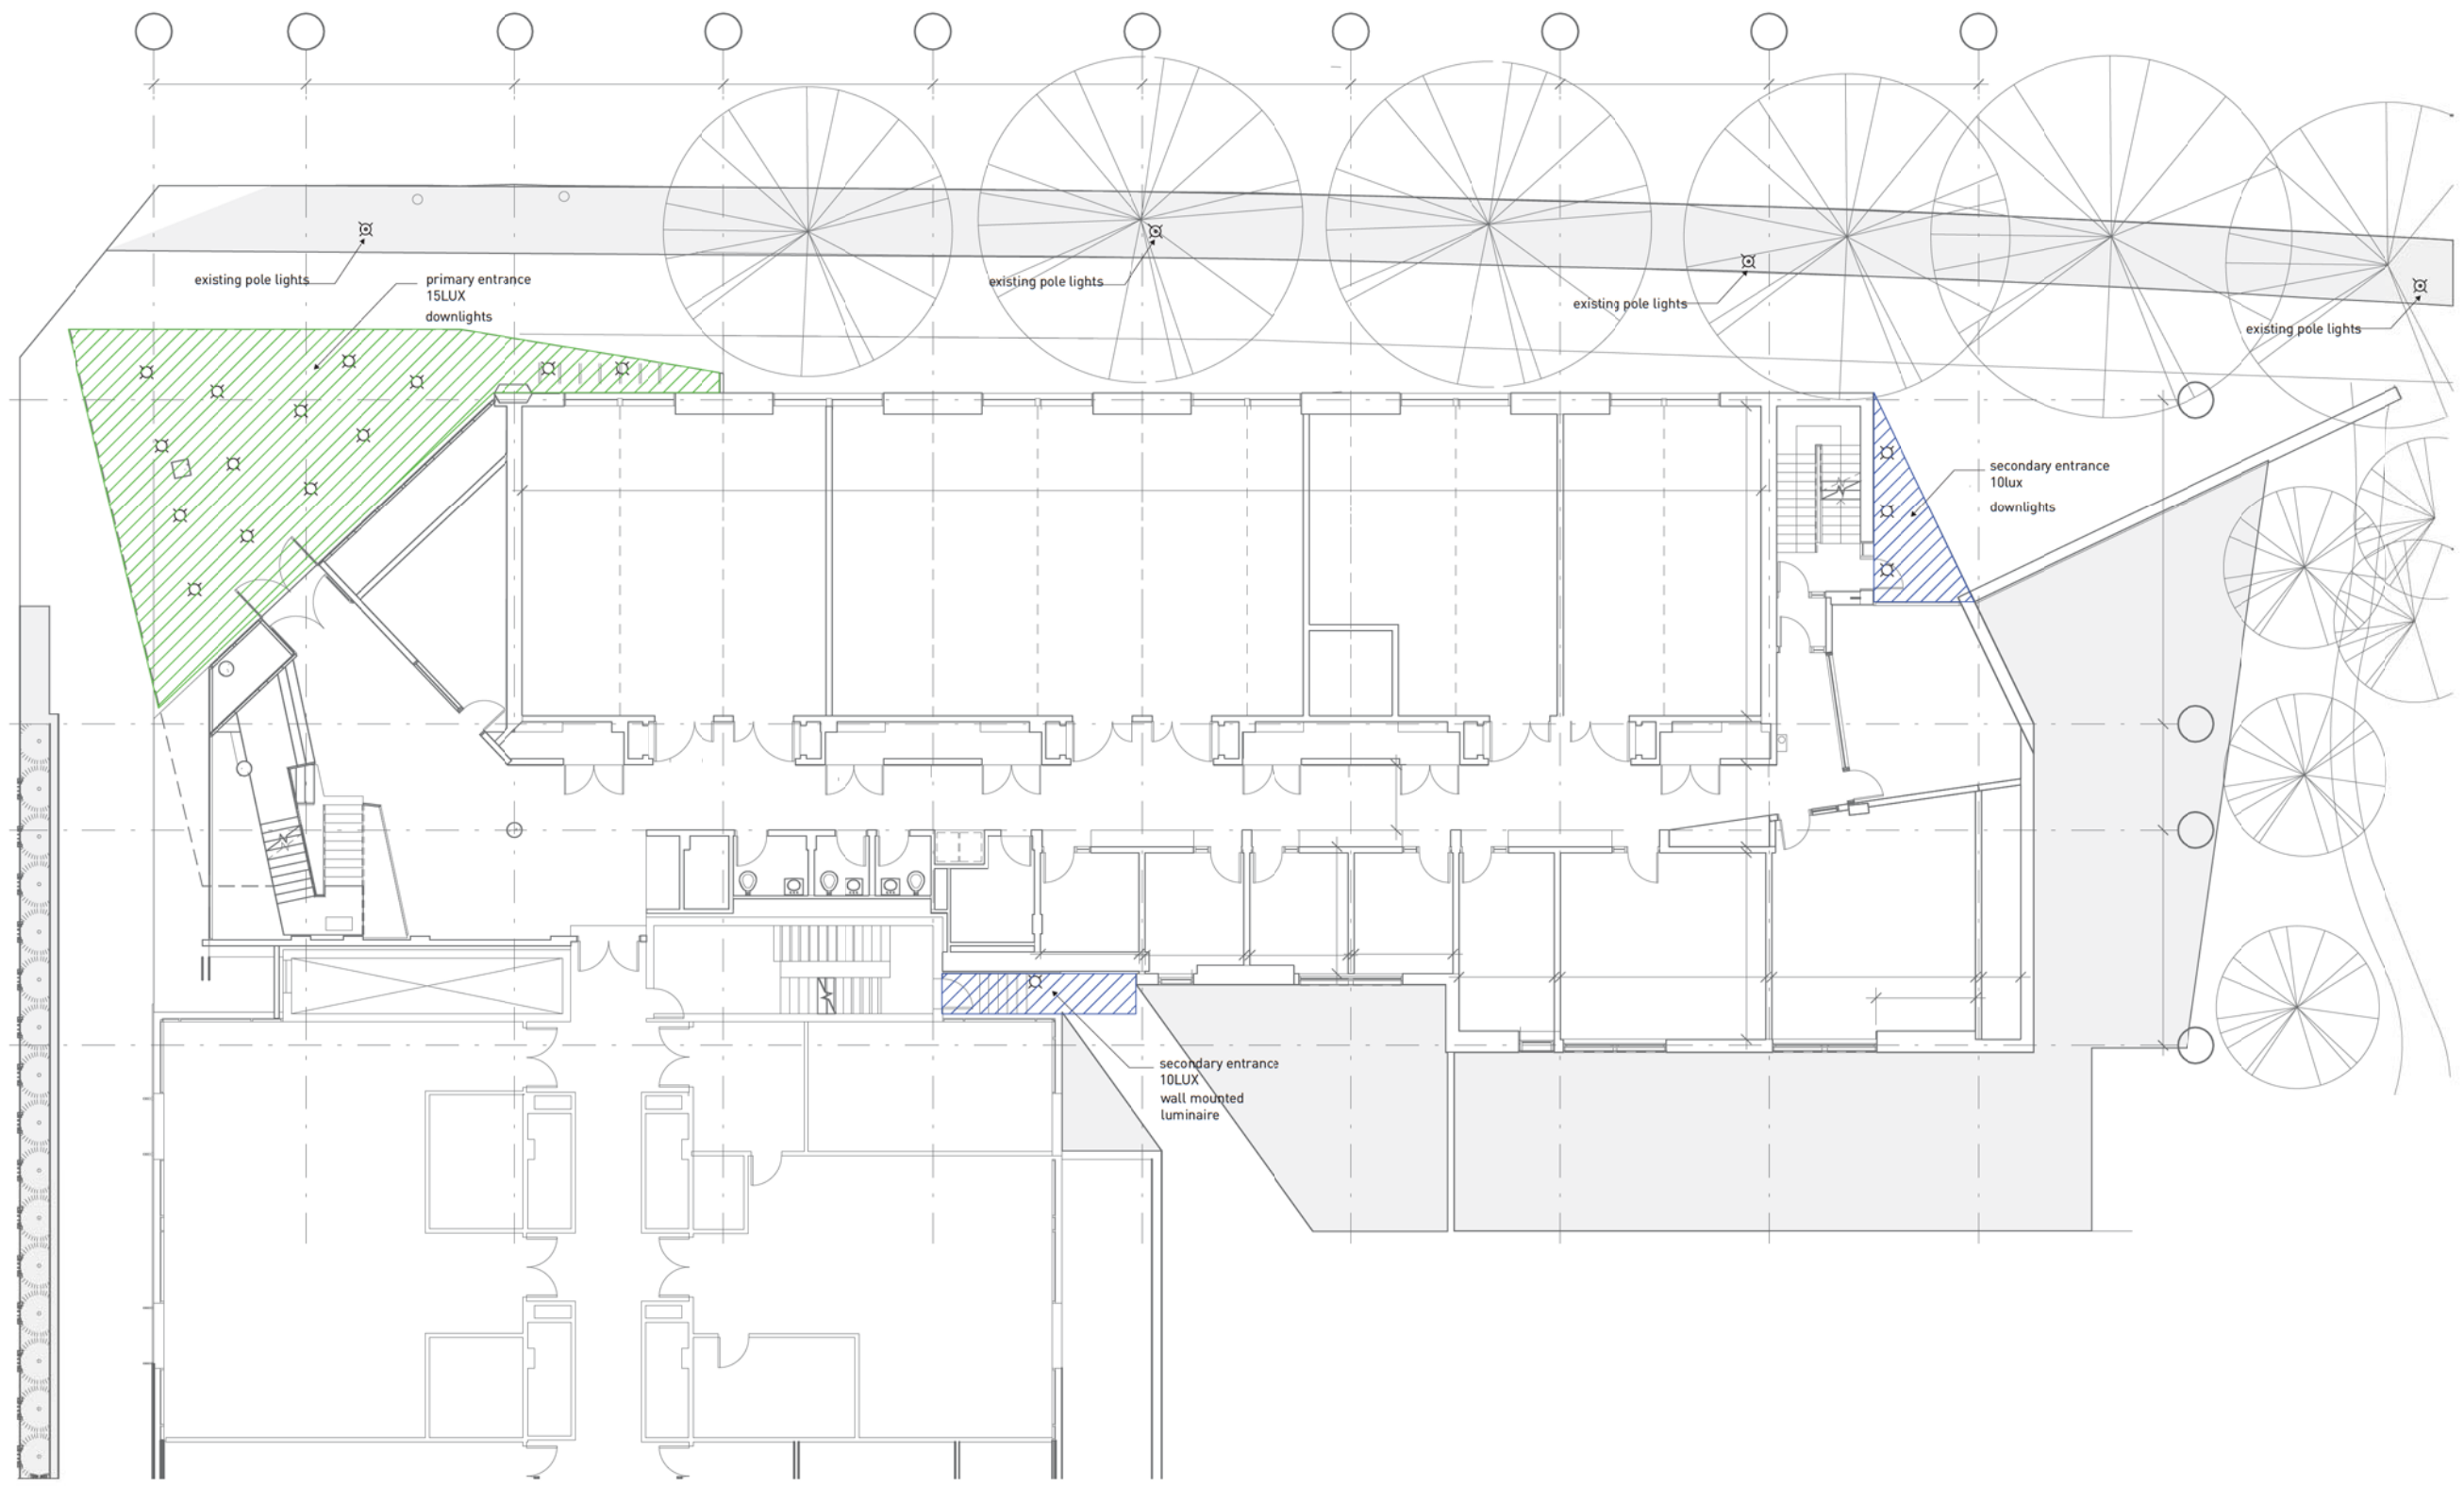

1 MAIN LEVEL PLAN
 E1.01a 1:100

REFERENCED NOTES:
 ① -

not for construction

MMM GROUP
 1943 Howe Street, Suite 207
 Vancouver, BC V6Z 1K5
 TEL: 604 735 4323
 FAX: 604 673 4313
 WWW.PUBLICDESIGN.CA

public
 215 - 309 WICORDOVA ST
 VANCOUVER BC V6B 1E5
 TEL: 604 735 4323
 FAX: 604 673 4313
 WWW.PUBLICDESIGN.CA

UBC QMI

UBC CAMPUS, VANCOUVER, BC
 PROJECT CODE: 5013660 STATUS: SD
 SCALE: AS SHOWN DATE: OCTOBER 25, 2013

