


ISSUES & REVISIONS		
NO.	DATE	DESCRIPTION
A	2013-11-08	ISSUED FOR SCHEMATIC DESIGN
B	2014-01-20	ISSUED FOR DP

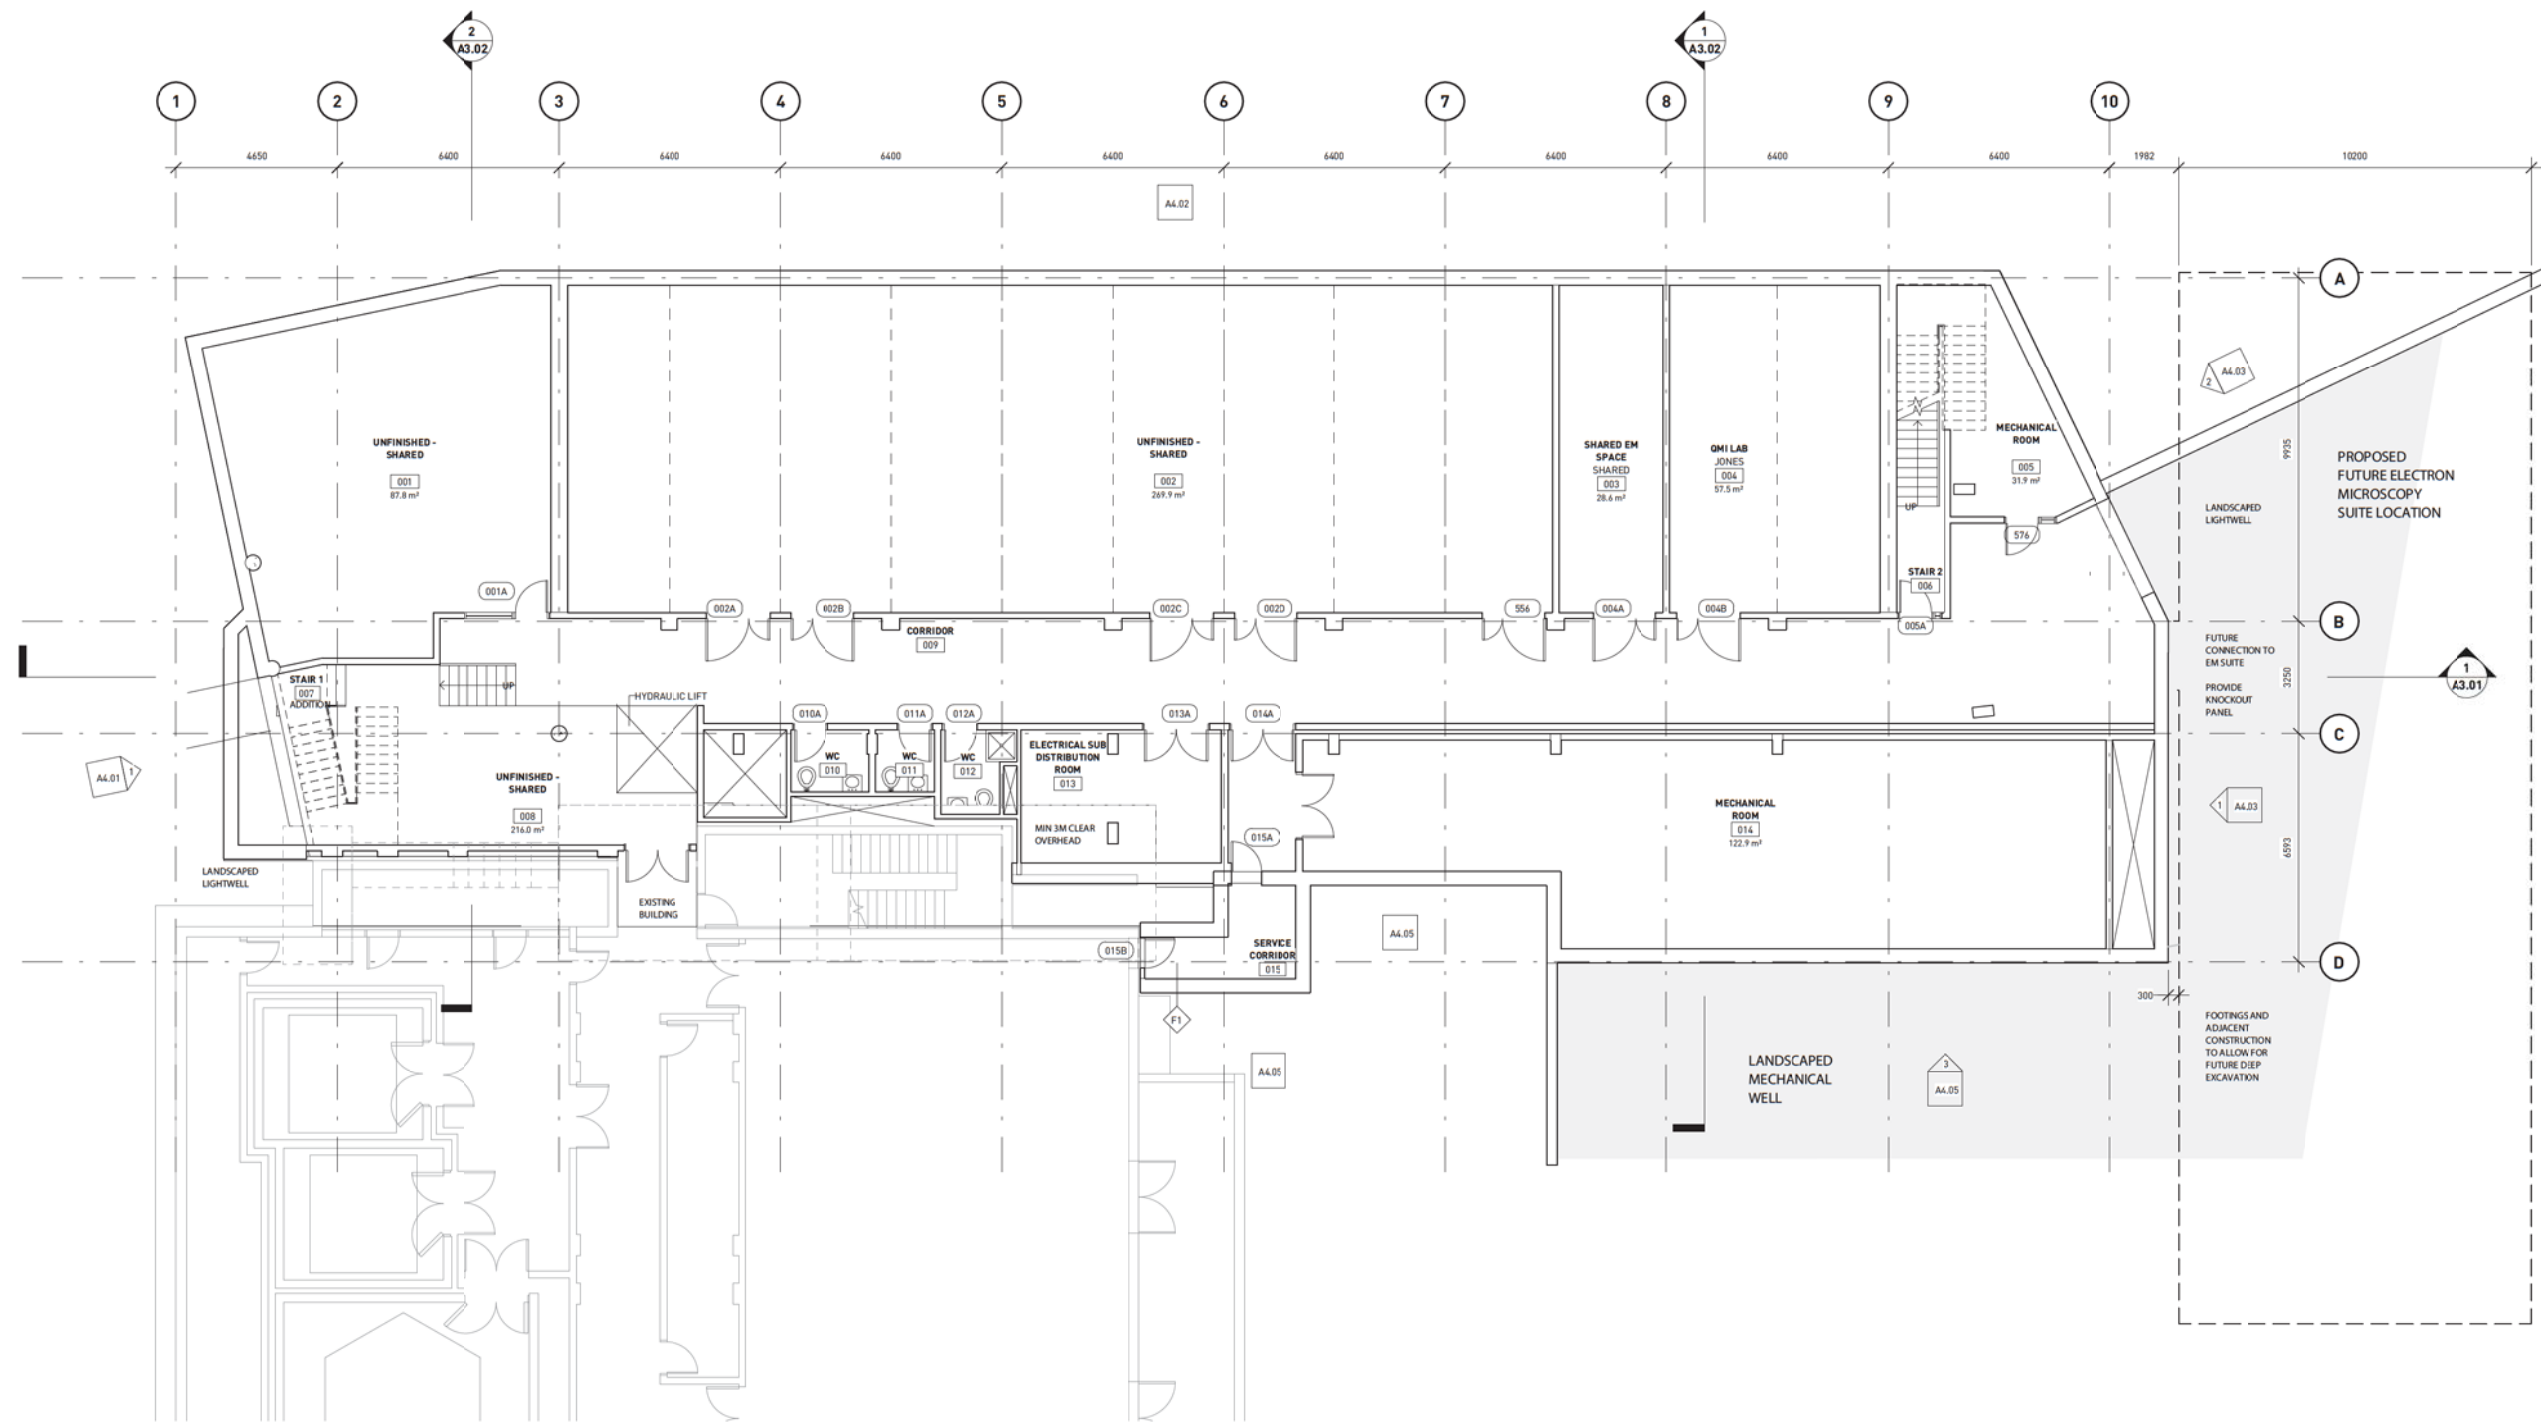

1 LEVEL -1
1/A3.01 1:100

not for construction

public

215 - 809 W CORDOVA ST
VANCOUVER, BC V6B 1E3
TEL: 604-738-4321
FAX: 604-673-4312
WWW.PUBLICDESIGNCA

UBC QMI & AMPEL


2355 EAST MALL, VANCOUVER, BC	
PROJECT CODE	STATUS
1335	DP
SCALE	DATE
1:100	JANUARY 20, 2014

LEVEL -1 PLAN
SHEET
A1.00



ISSUES + REVISIONS

NO.	DATE	DESCRIPTION
A	2013-11-08	ISSUED FOR SCHEMATIC DESIGN
B	2014-01-20	ISSUED FOR DP

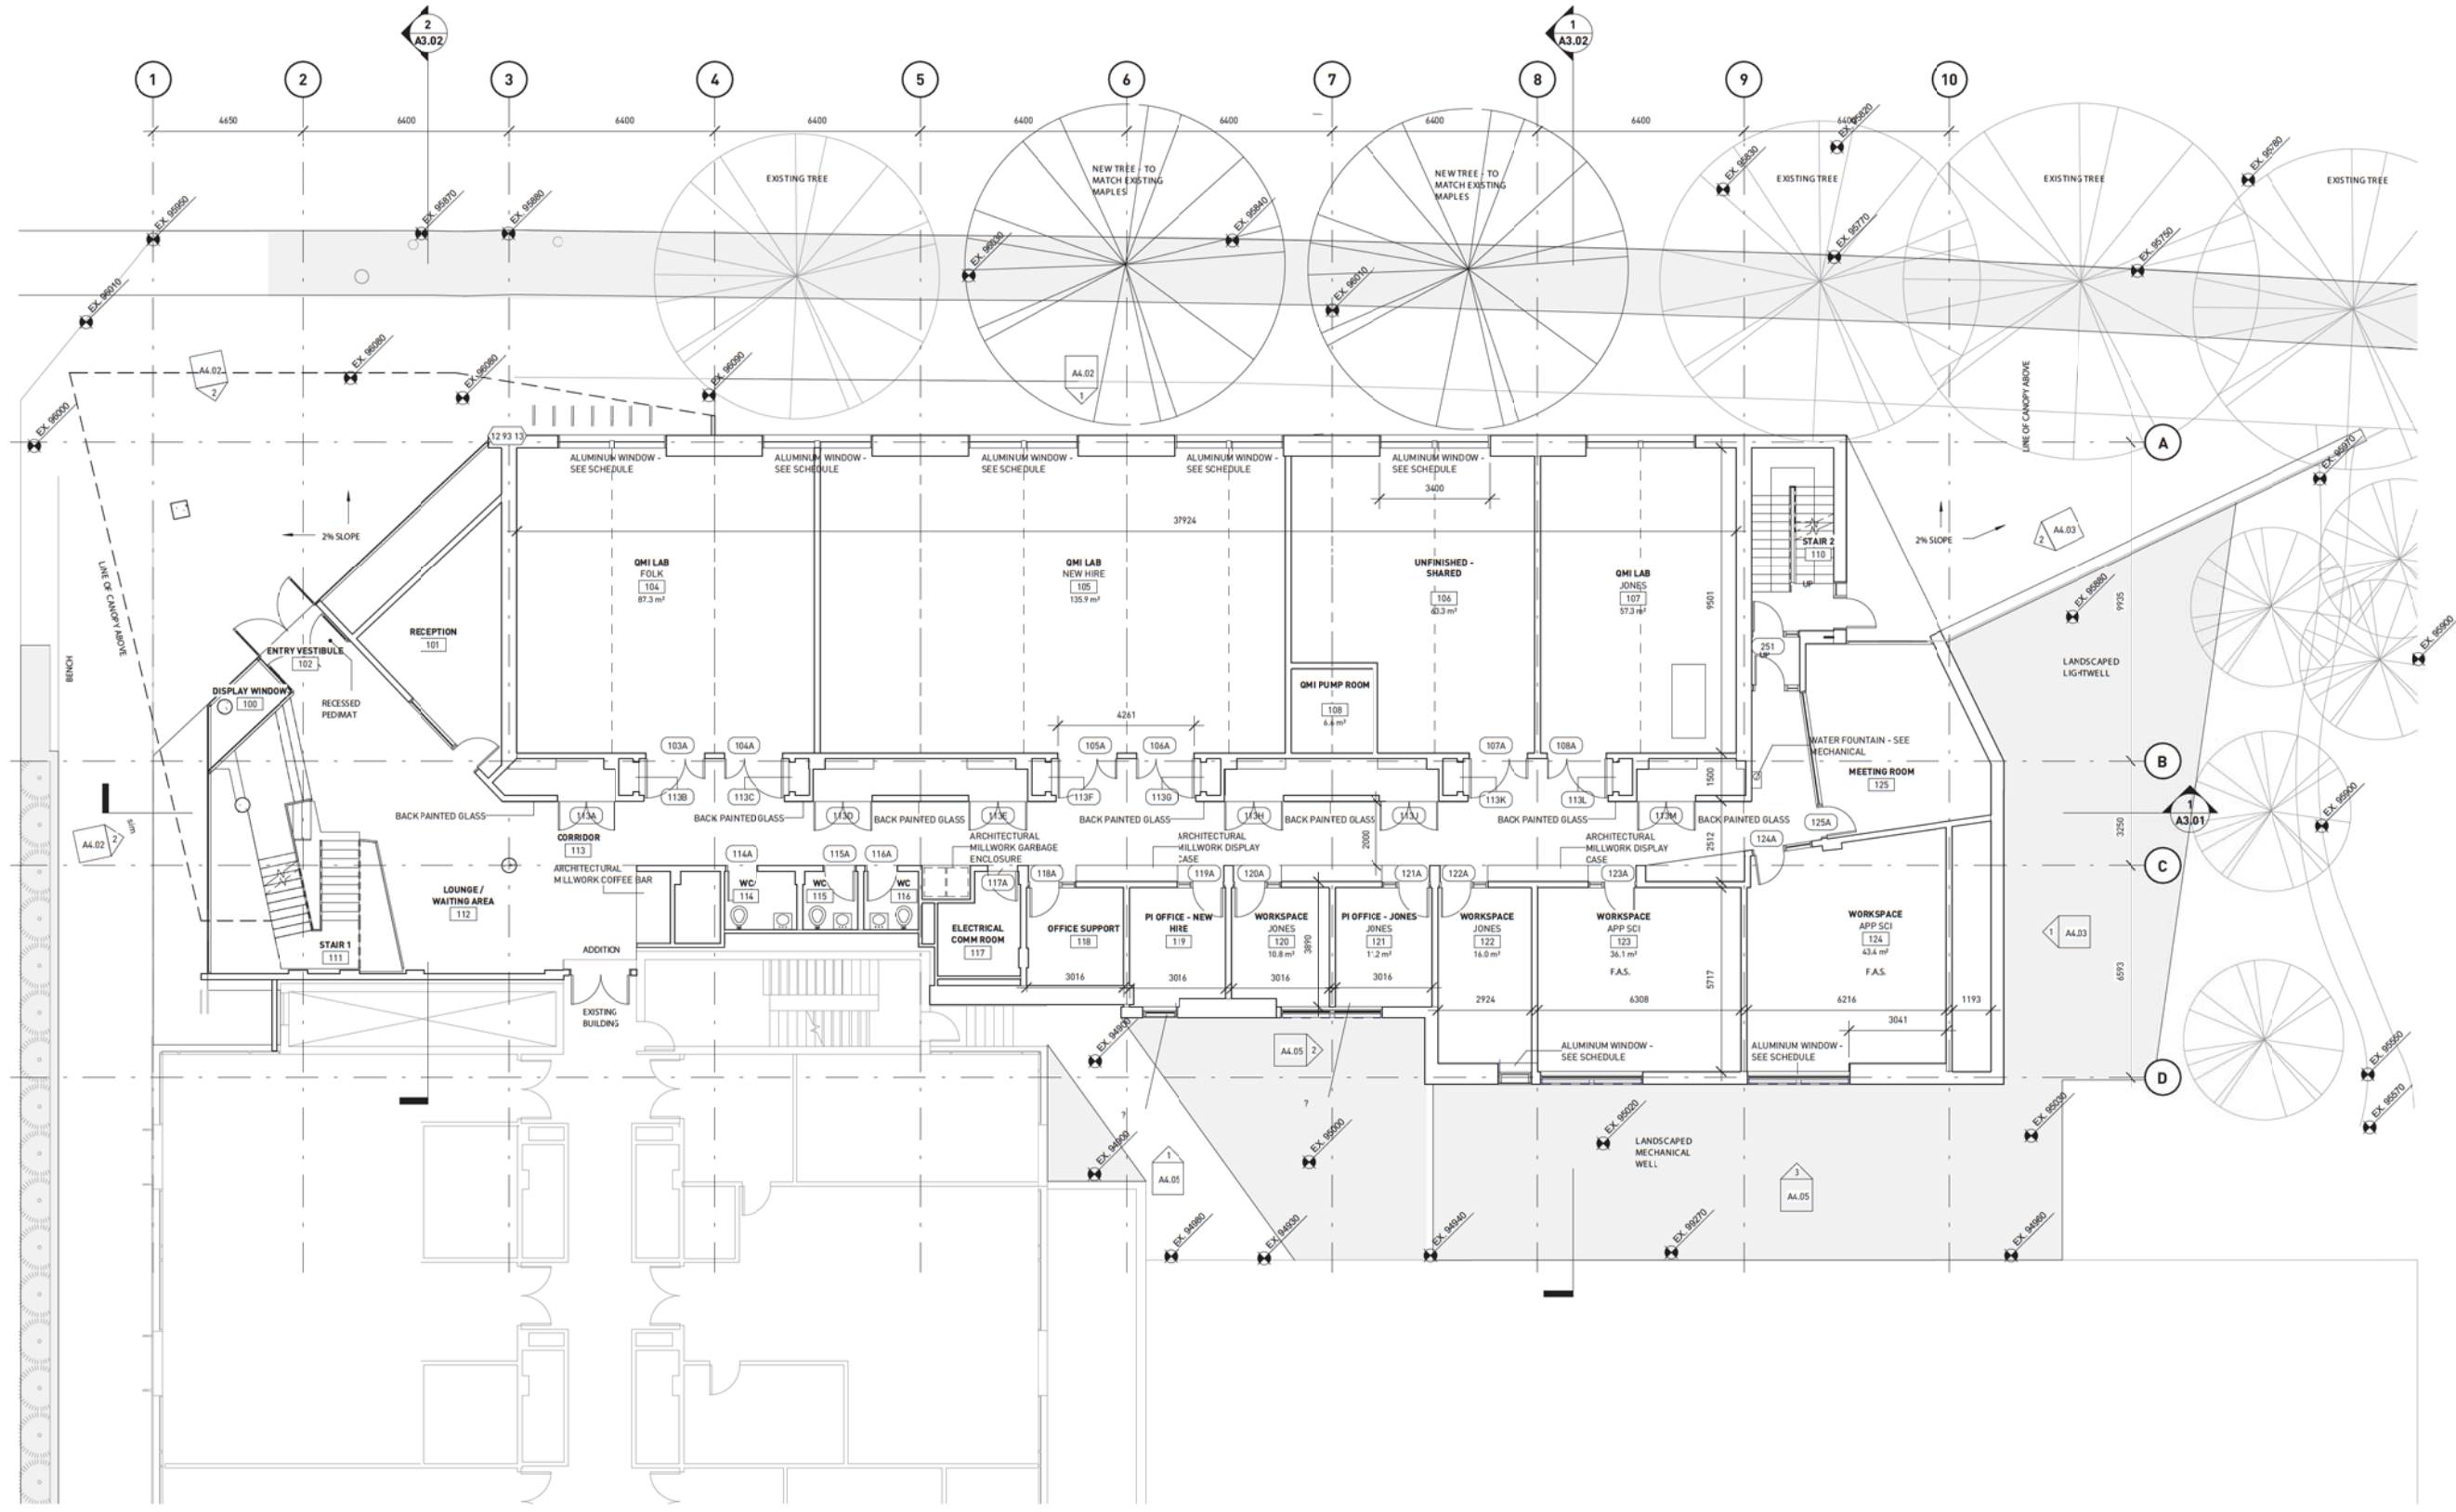

1 MAIN LEVEL
1/A3.01 1:100

not for construction

public

215 - 809 W CORDOVA ST
VANCOUVER, BC V6B 1E3
TEL: 604 738 4321
FAX: 604 675 4312
WWW.PUBLICDESIGNCA

UBC QMI & AMPEL

2355 EAST MALL, VANCOUVER, BC


PROJECT CODE	STATUS
1335	DP
SCALE	DATE
1:100	JANUARY 20, 2014



MAIN LEVEL PLAN
SHEET
A1.01

ISSUES + REVISIONS

NO	DATE	DESCRIPTION
A	2013-11-08	ISSUED FOR SCHEMATIC DESIGN
B	2014-01-20	ISSUED FOR DP

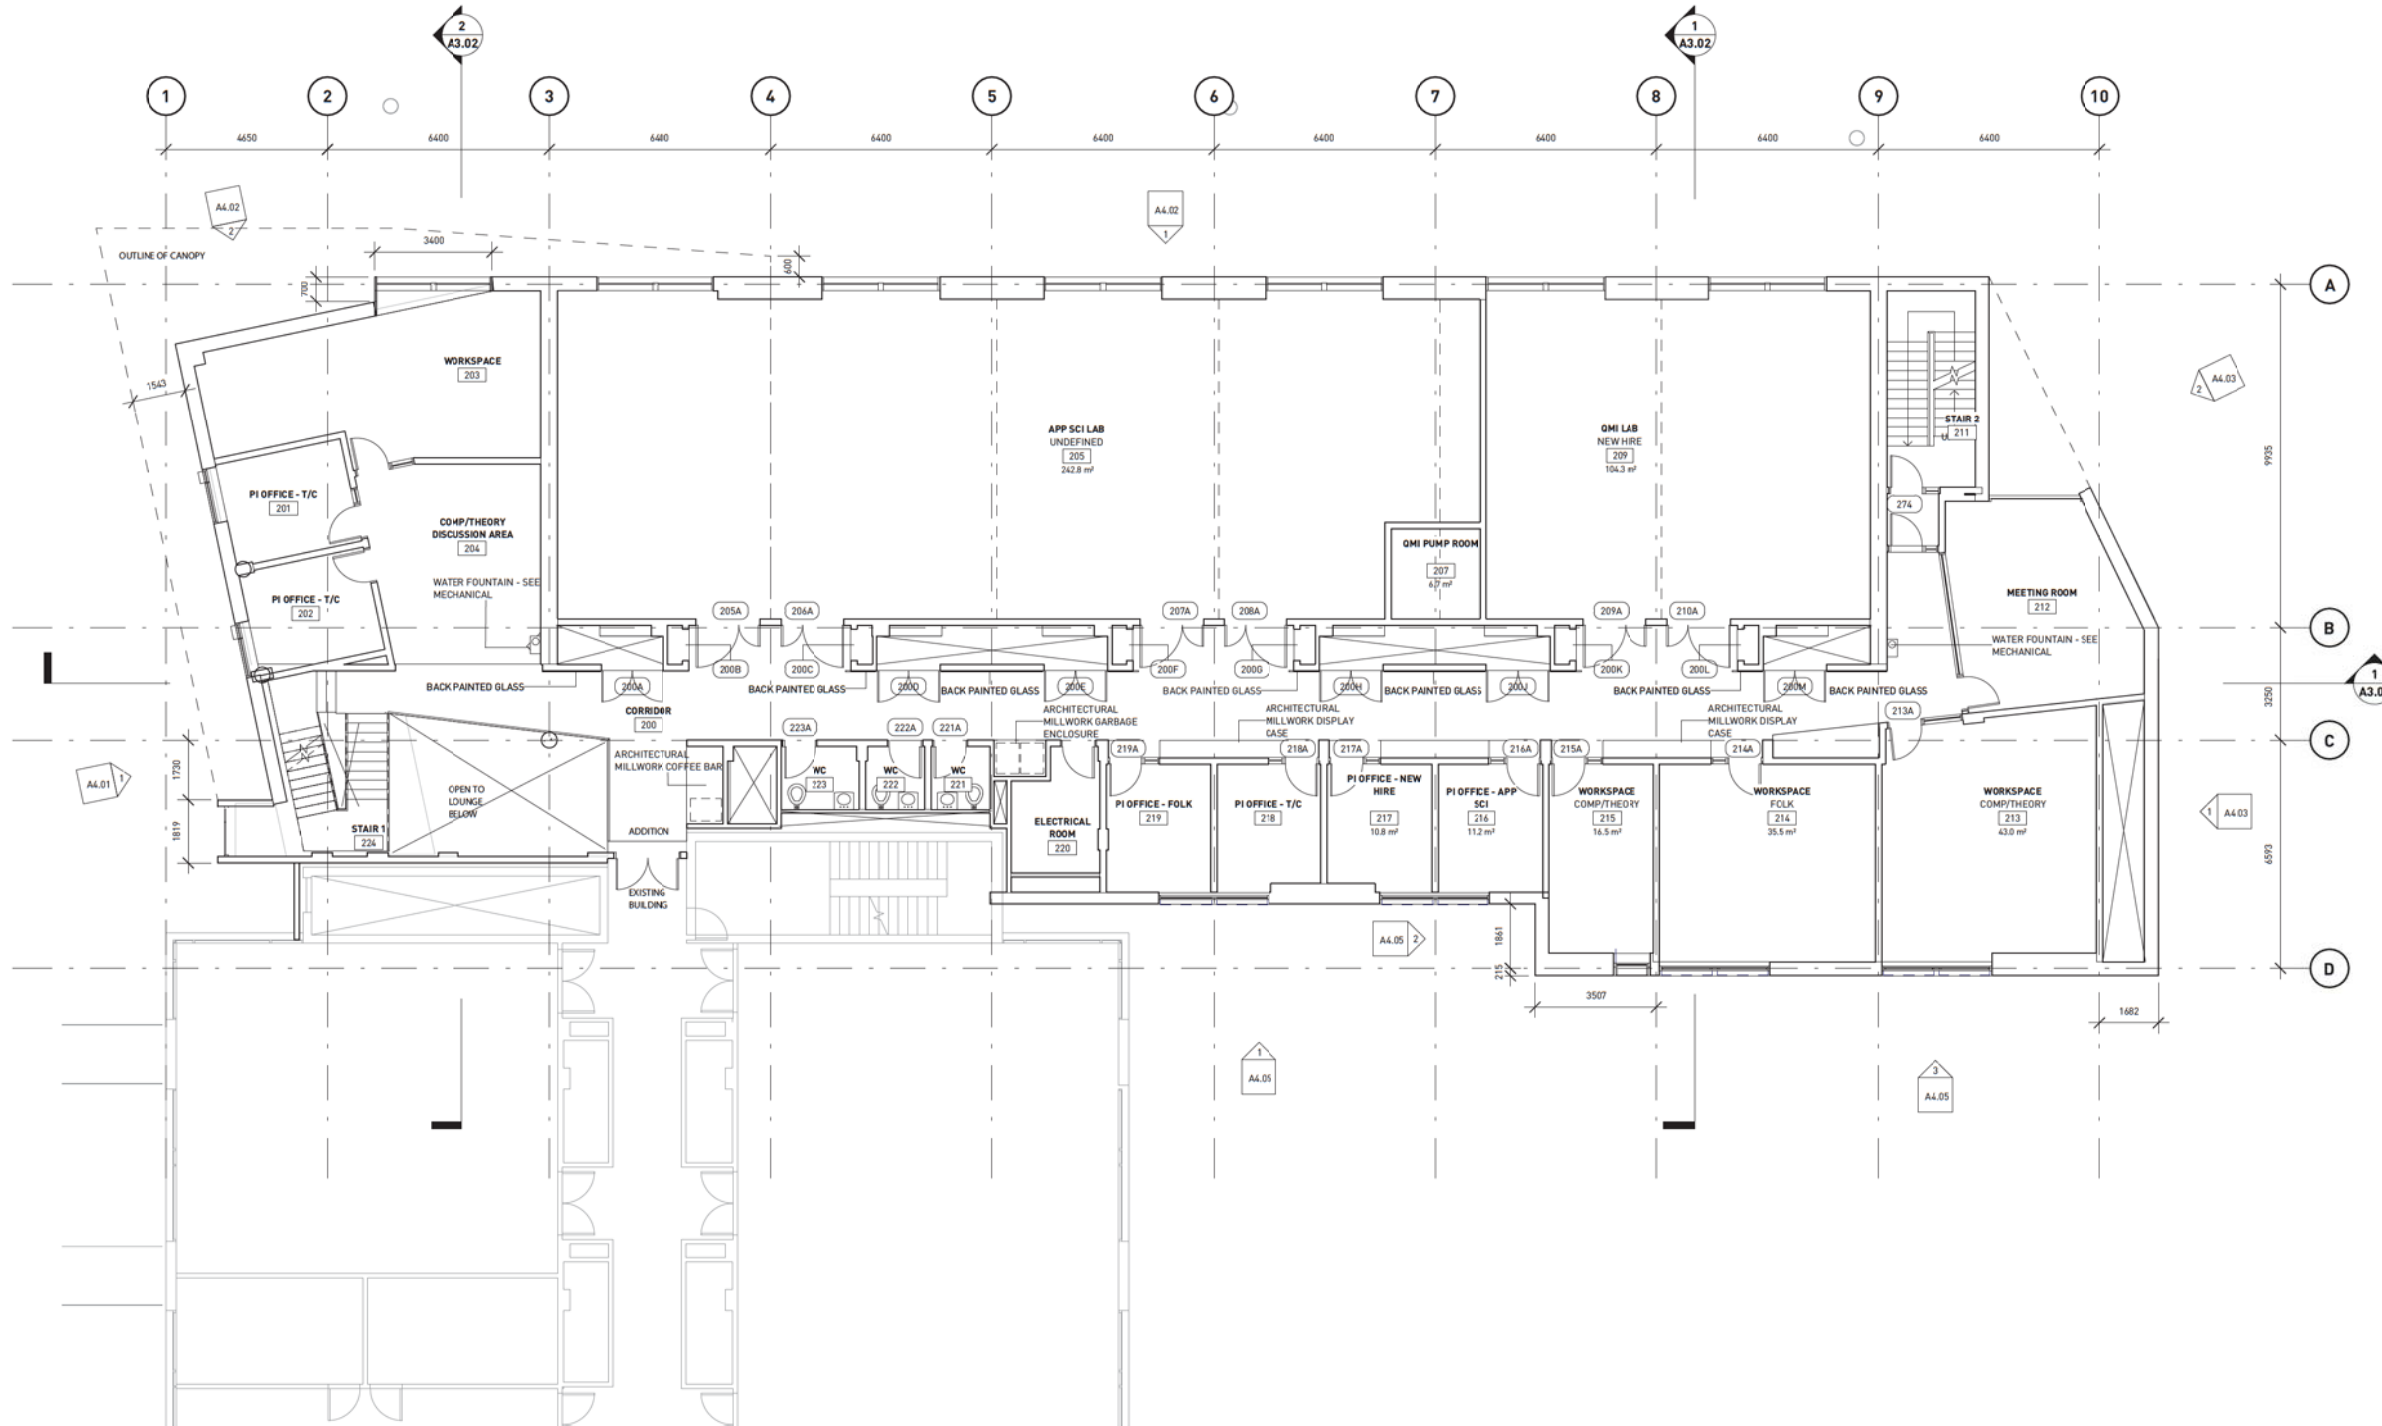

1 LEVEL 2
1/A3.01 1:100

not for construction

public

215 - 809 W CORDOVA ST
VANCOUVER, BC V6B 1E3
TEL: 604-738-4321
FAX: 604-675-4312
WWW.PUBLICDESIGNCA

UBC QMI & AMPEL


2355 EAST MALL, VANCOUVER, BC

PROJECT CODE	STATUS
1335	DP
SCALE	DATE
1:100	JANUARY 20, 2014

LEVEL 2 PLAN
SHEET
A1.02



NO.	DATE	DESCRIPTION
A	2013-11-08	ISSUED FOR SCHEMATIC DESIGN
B	2014-01-20	ISSUED FOR DP

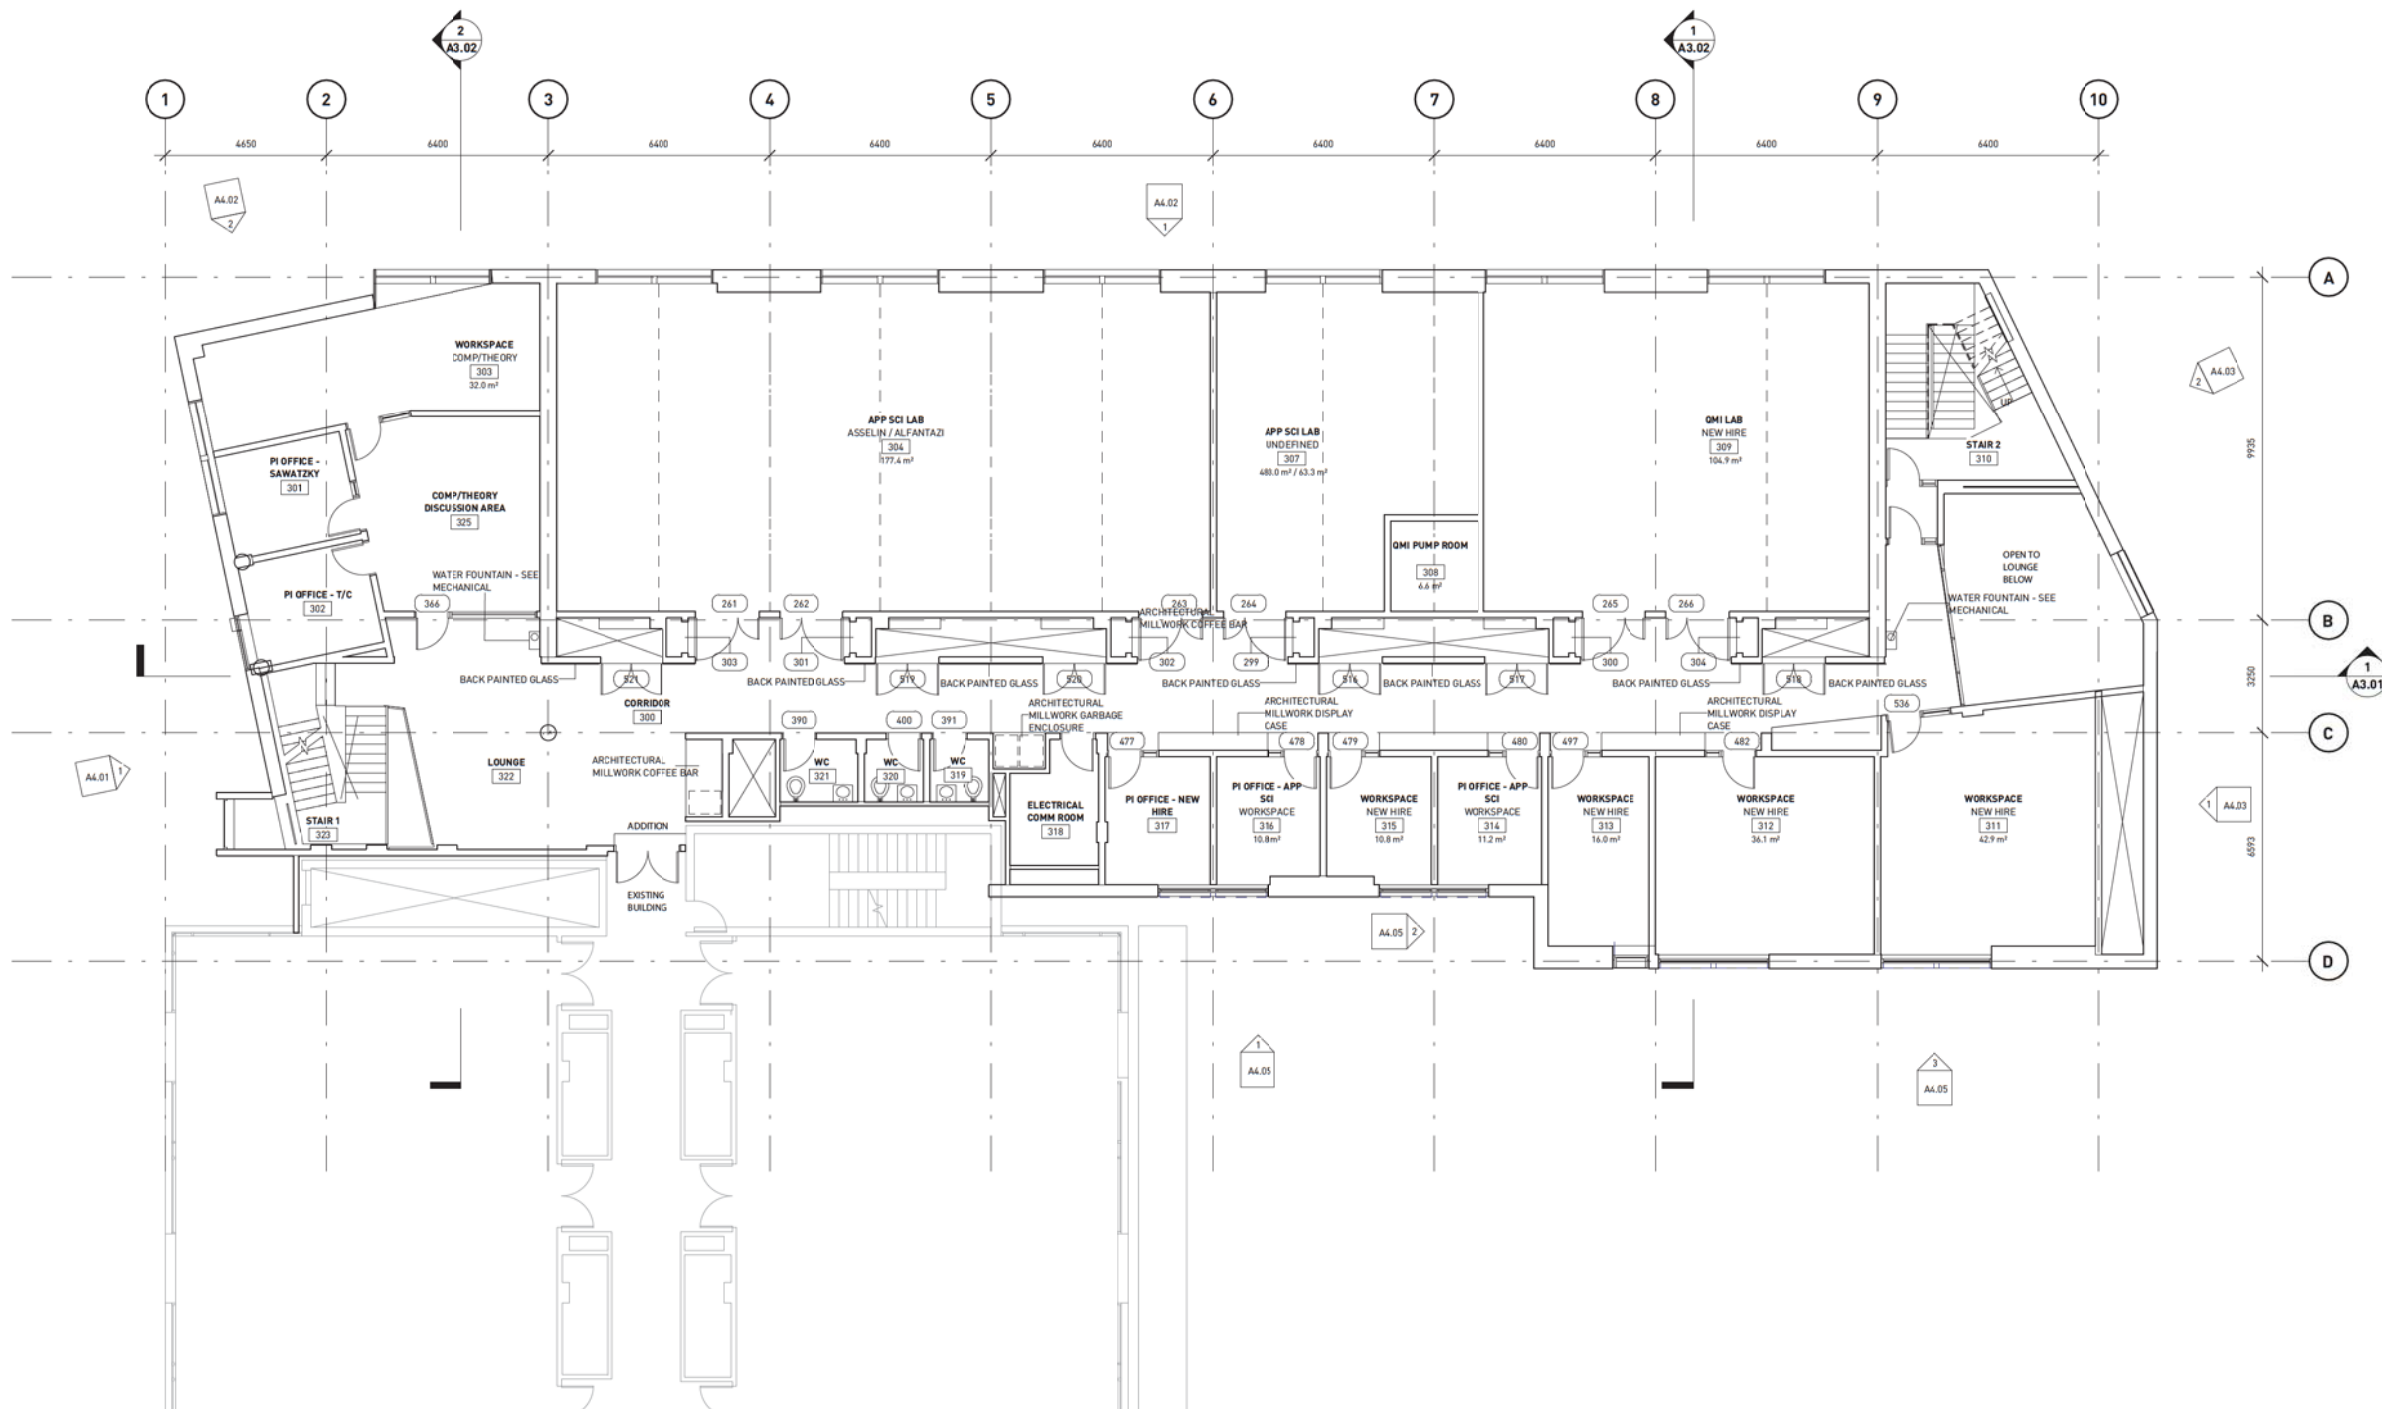

1 LEVEL 3
1/A3.01 1:100

not for construction

public

215 - 809 W CORDOVA ST
VANCOUVER, BC V6B 1E3
TEL: 604 758 4321
FAX: 604 675 4311
WWW.PUBLICDESIGNCA


UBC QMI & AMPEL

2355 EAST MALL, VANCOUVER, BC	
PROJECT CODE	STATUS
1335	DP
SCALE	DATE
1:100	JANUARY 20, 2014

LEVEL 3 PLAN
SHEET
A1.03



ISSUES + REVISIONS		
NO.	DATE	DESCRIPTION
A	2013-11-08	ISSUED FOR SCHEMATIC DESIGN
B	2014-01-20	ISSUED FOR DP

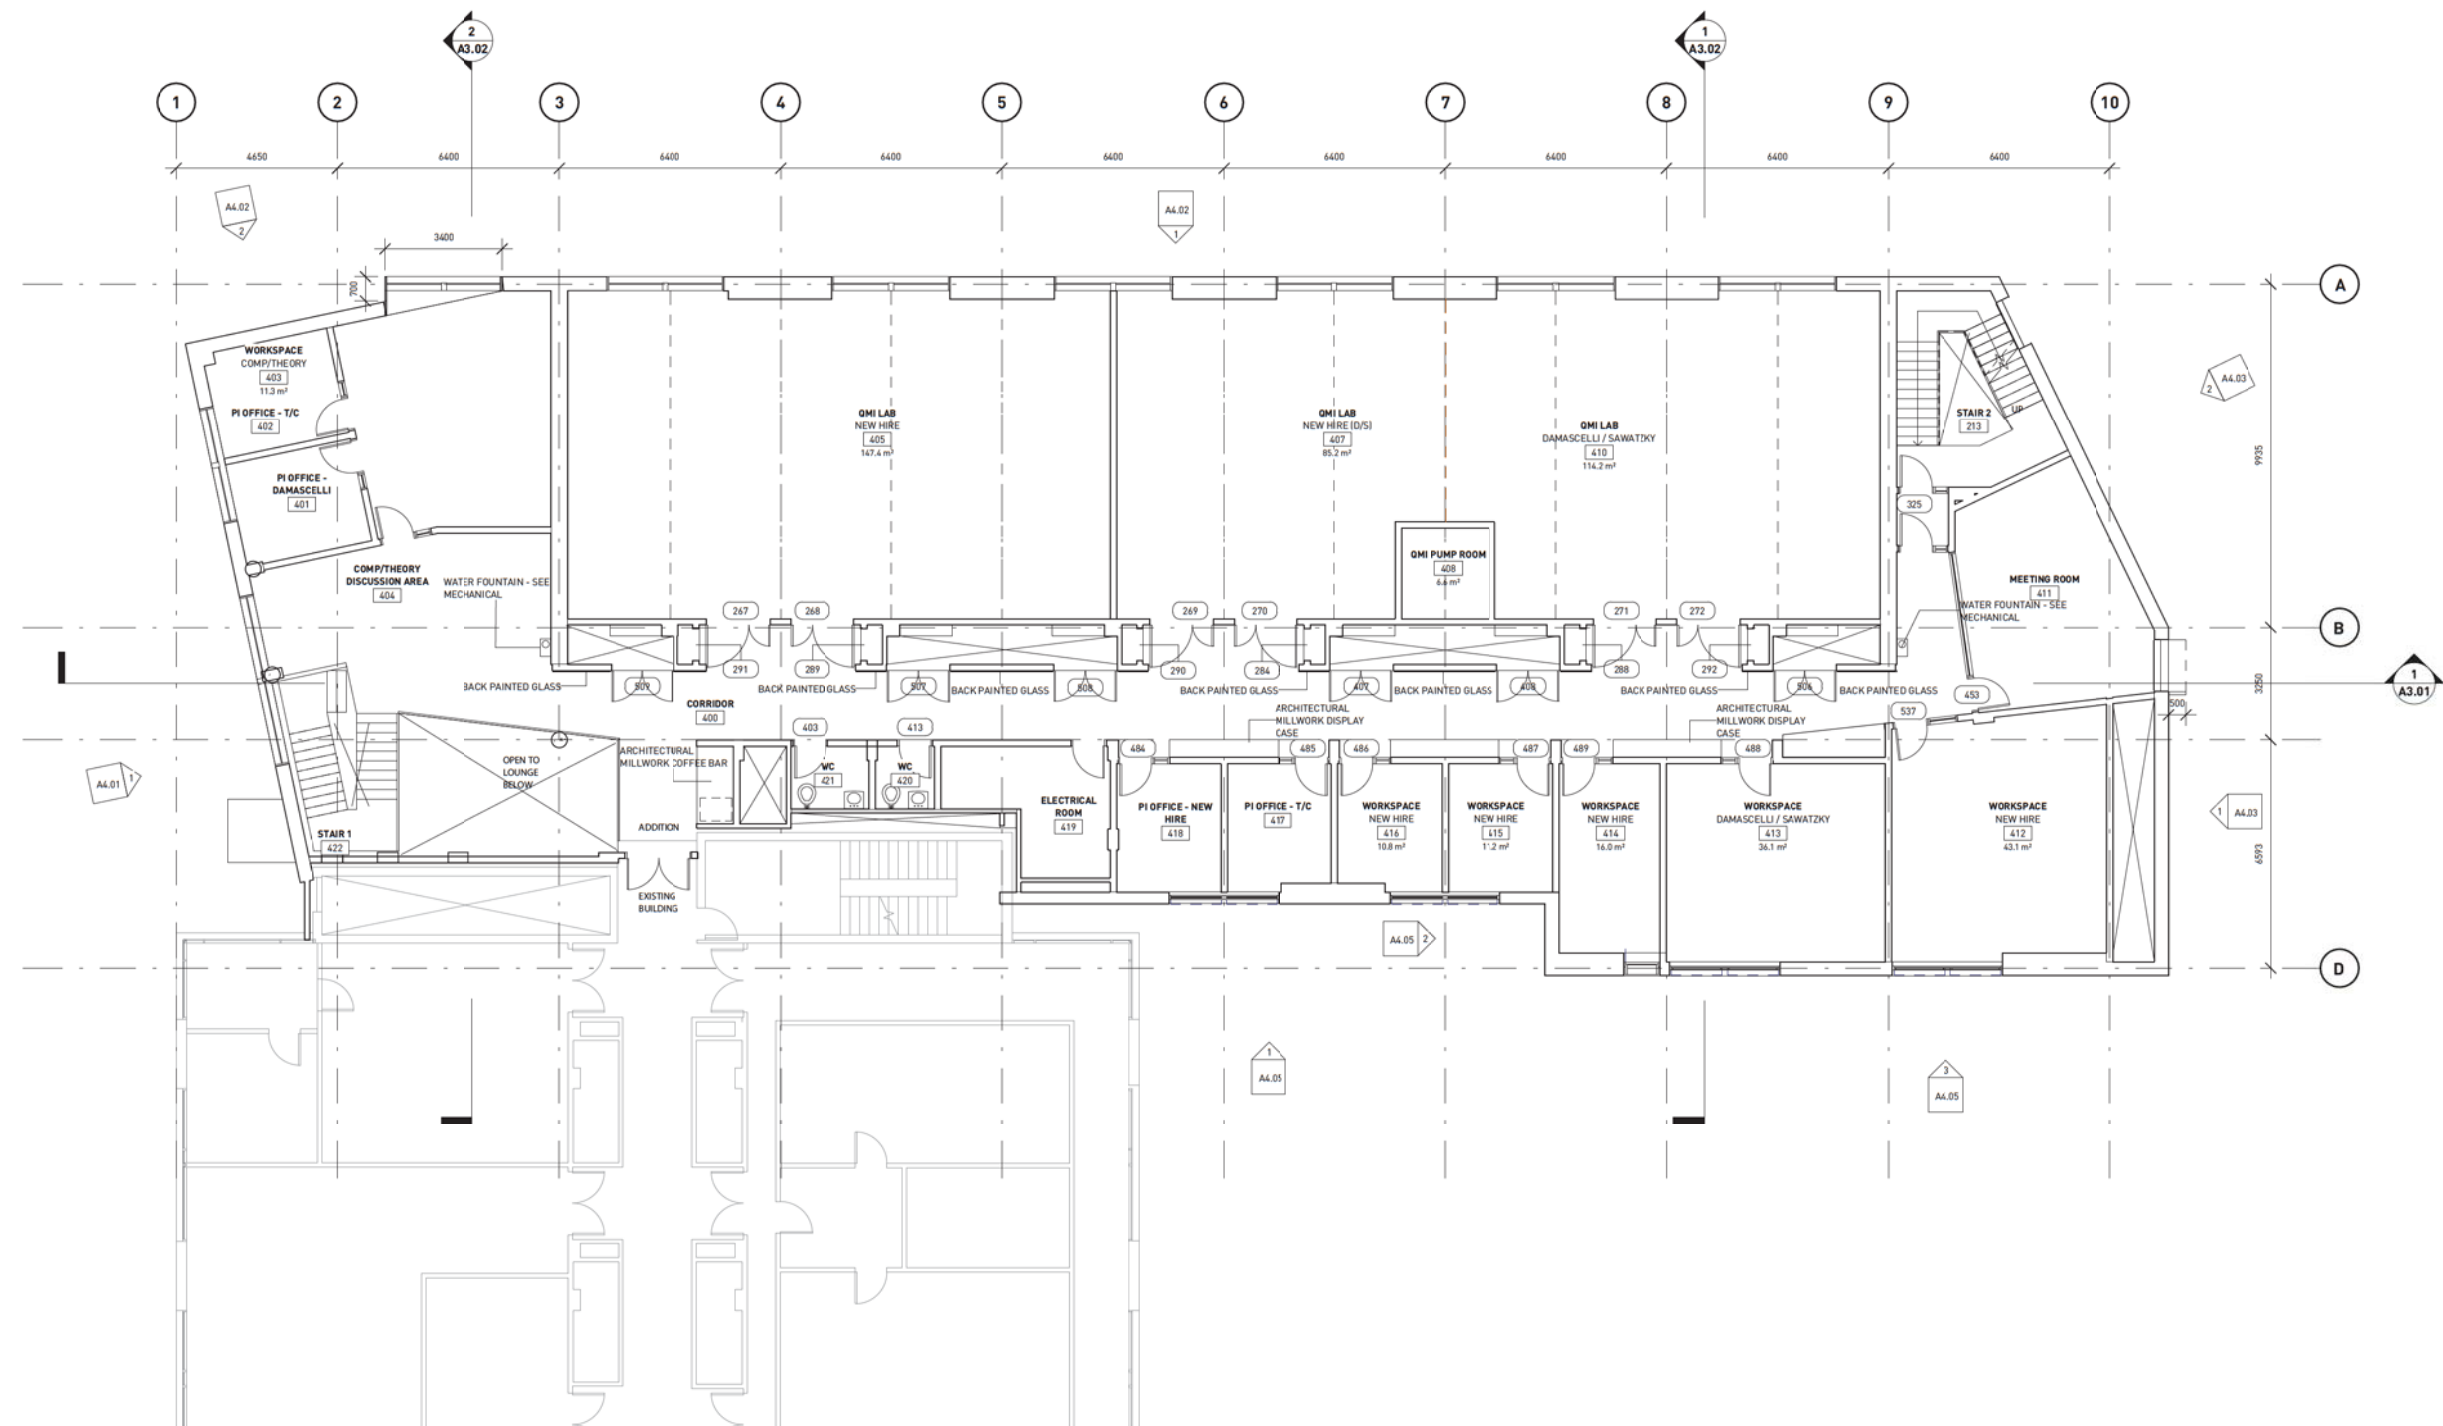

1 LEVEL 4
1/A3.01 1:100

not for construction

public

215 - 809 W CORDOVA ST
VANCOUVER, BC V6B 1E3
TEL: 604-758-4321
FAX: 604-675-4312
WWW.PUBLICDESIGNCA


UBC QMI & AMPEL

2355 EAST MALL, VANCOUVER, BC	
PROJECT CODE	STATUS
1335	DP
SCALE	DATE
1:100	JANUARY 20, 2014

LEVEL 4 PLAN
SHEET
A1.04



ISSUES + REVISIONS	
NO	DESCRIPTION
A	2013-11-08 ISSUED FOR SCHEMATIC DESIGN
B	2014-01-20 ISSUED FOR DP

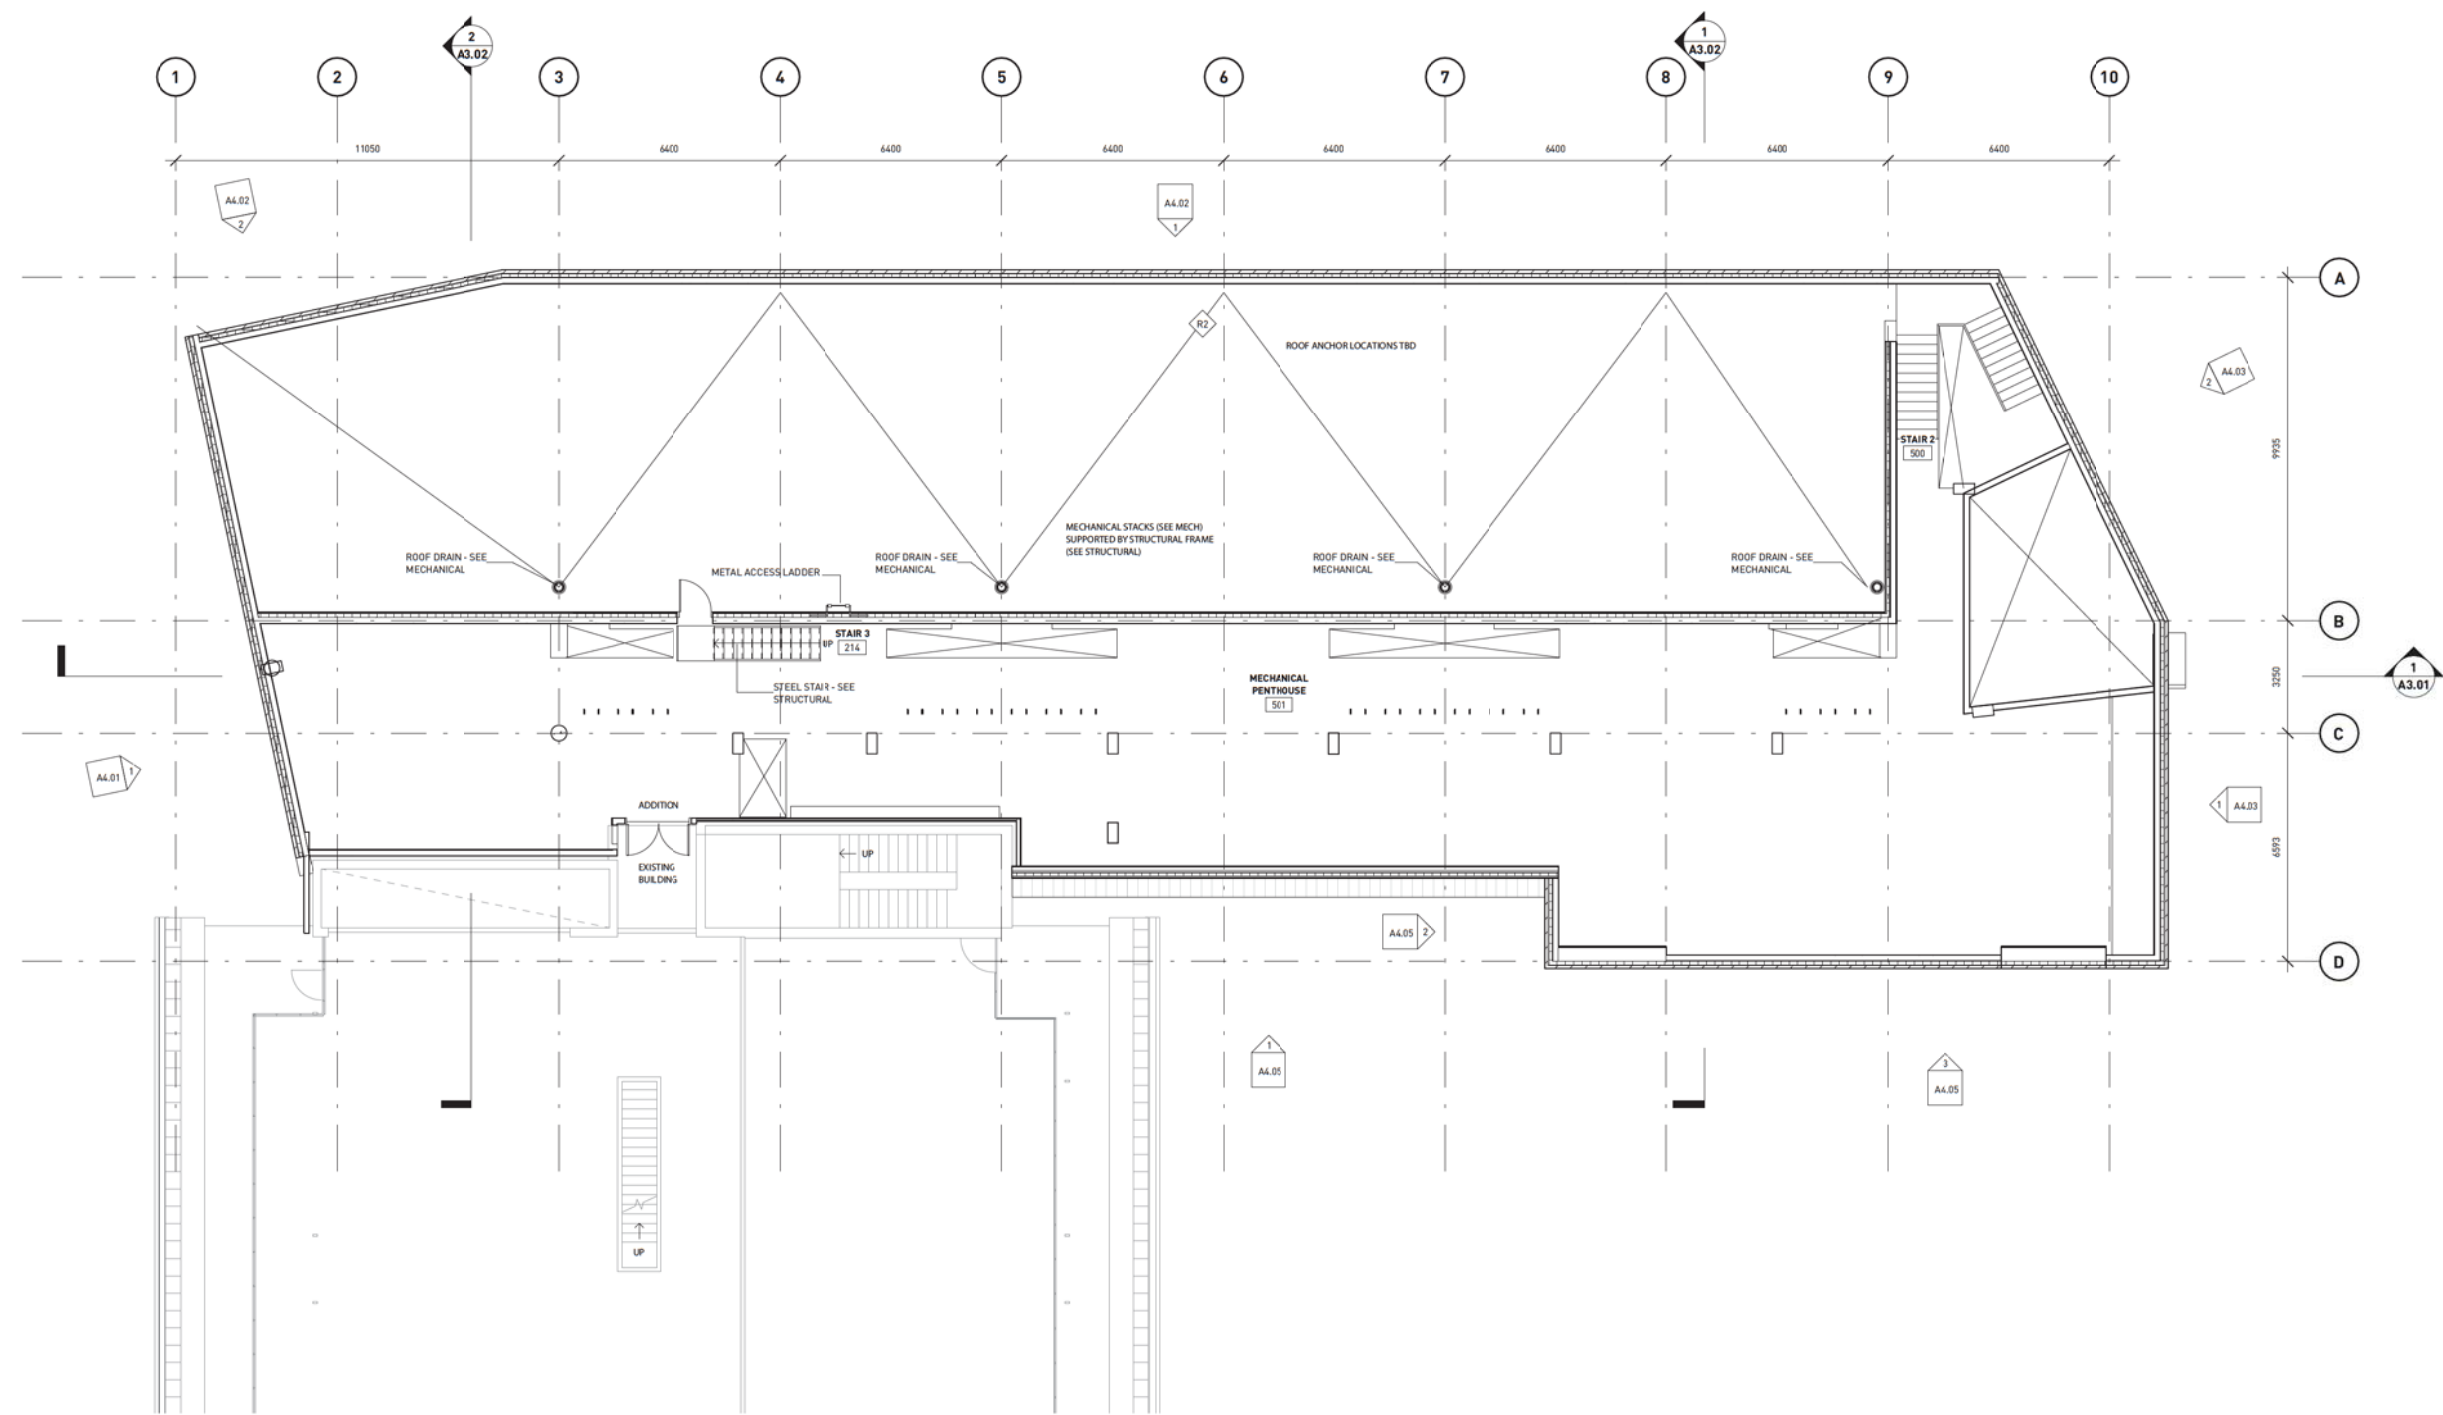

1 PENTHOUSE
1/A3.01 1:100

not for construction

public


215 - 809 W CORDOVA ST
VANCOUVER, BC V6B 1E3
TEL: 604-758-4321
FAX: 604-675-4312
WWW.PUBLICDESIGNCA

UBC QMI & AMPEL

2355 EAST MALL, VANCOUVER, BC	
PROJECT CODE	STATUS
1335	DP
SCALE	DATE
1:100	JANUARY 20, 2014

PENTHOUSE PLAN
SHEET
A1.05

ISSUES + REVISIONS	
NO.	DESCRIPTION
A	2013-11-08 ISSUED FOR SCHEMATIC DESIGN
B	2014-01-20 ISSUED FOR DP

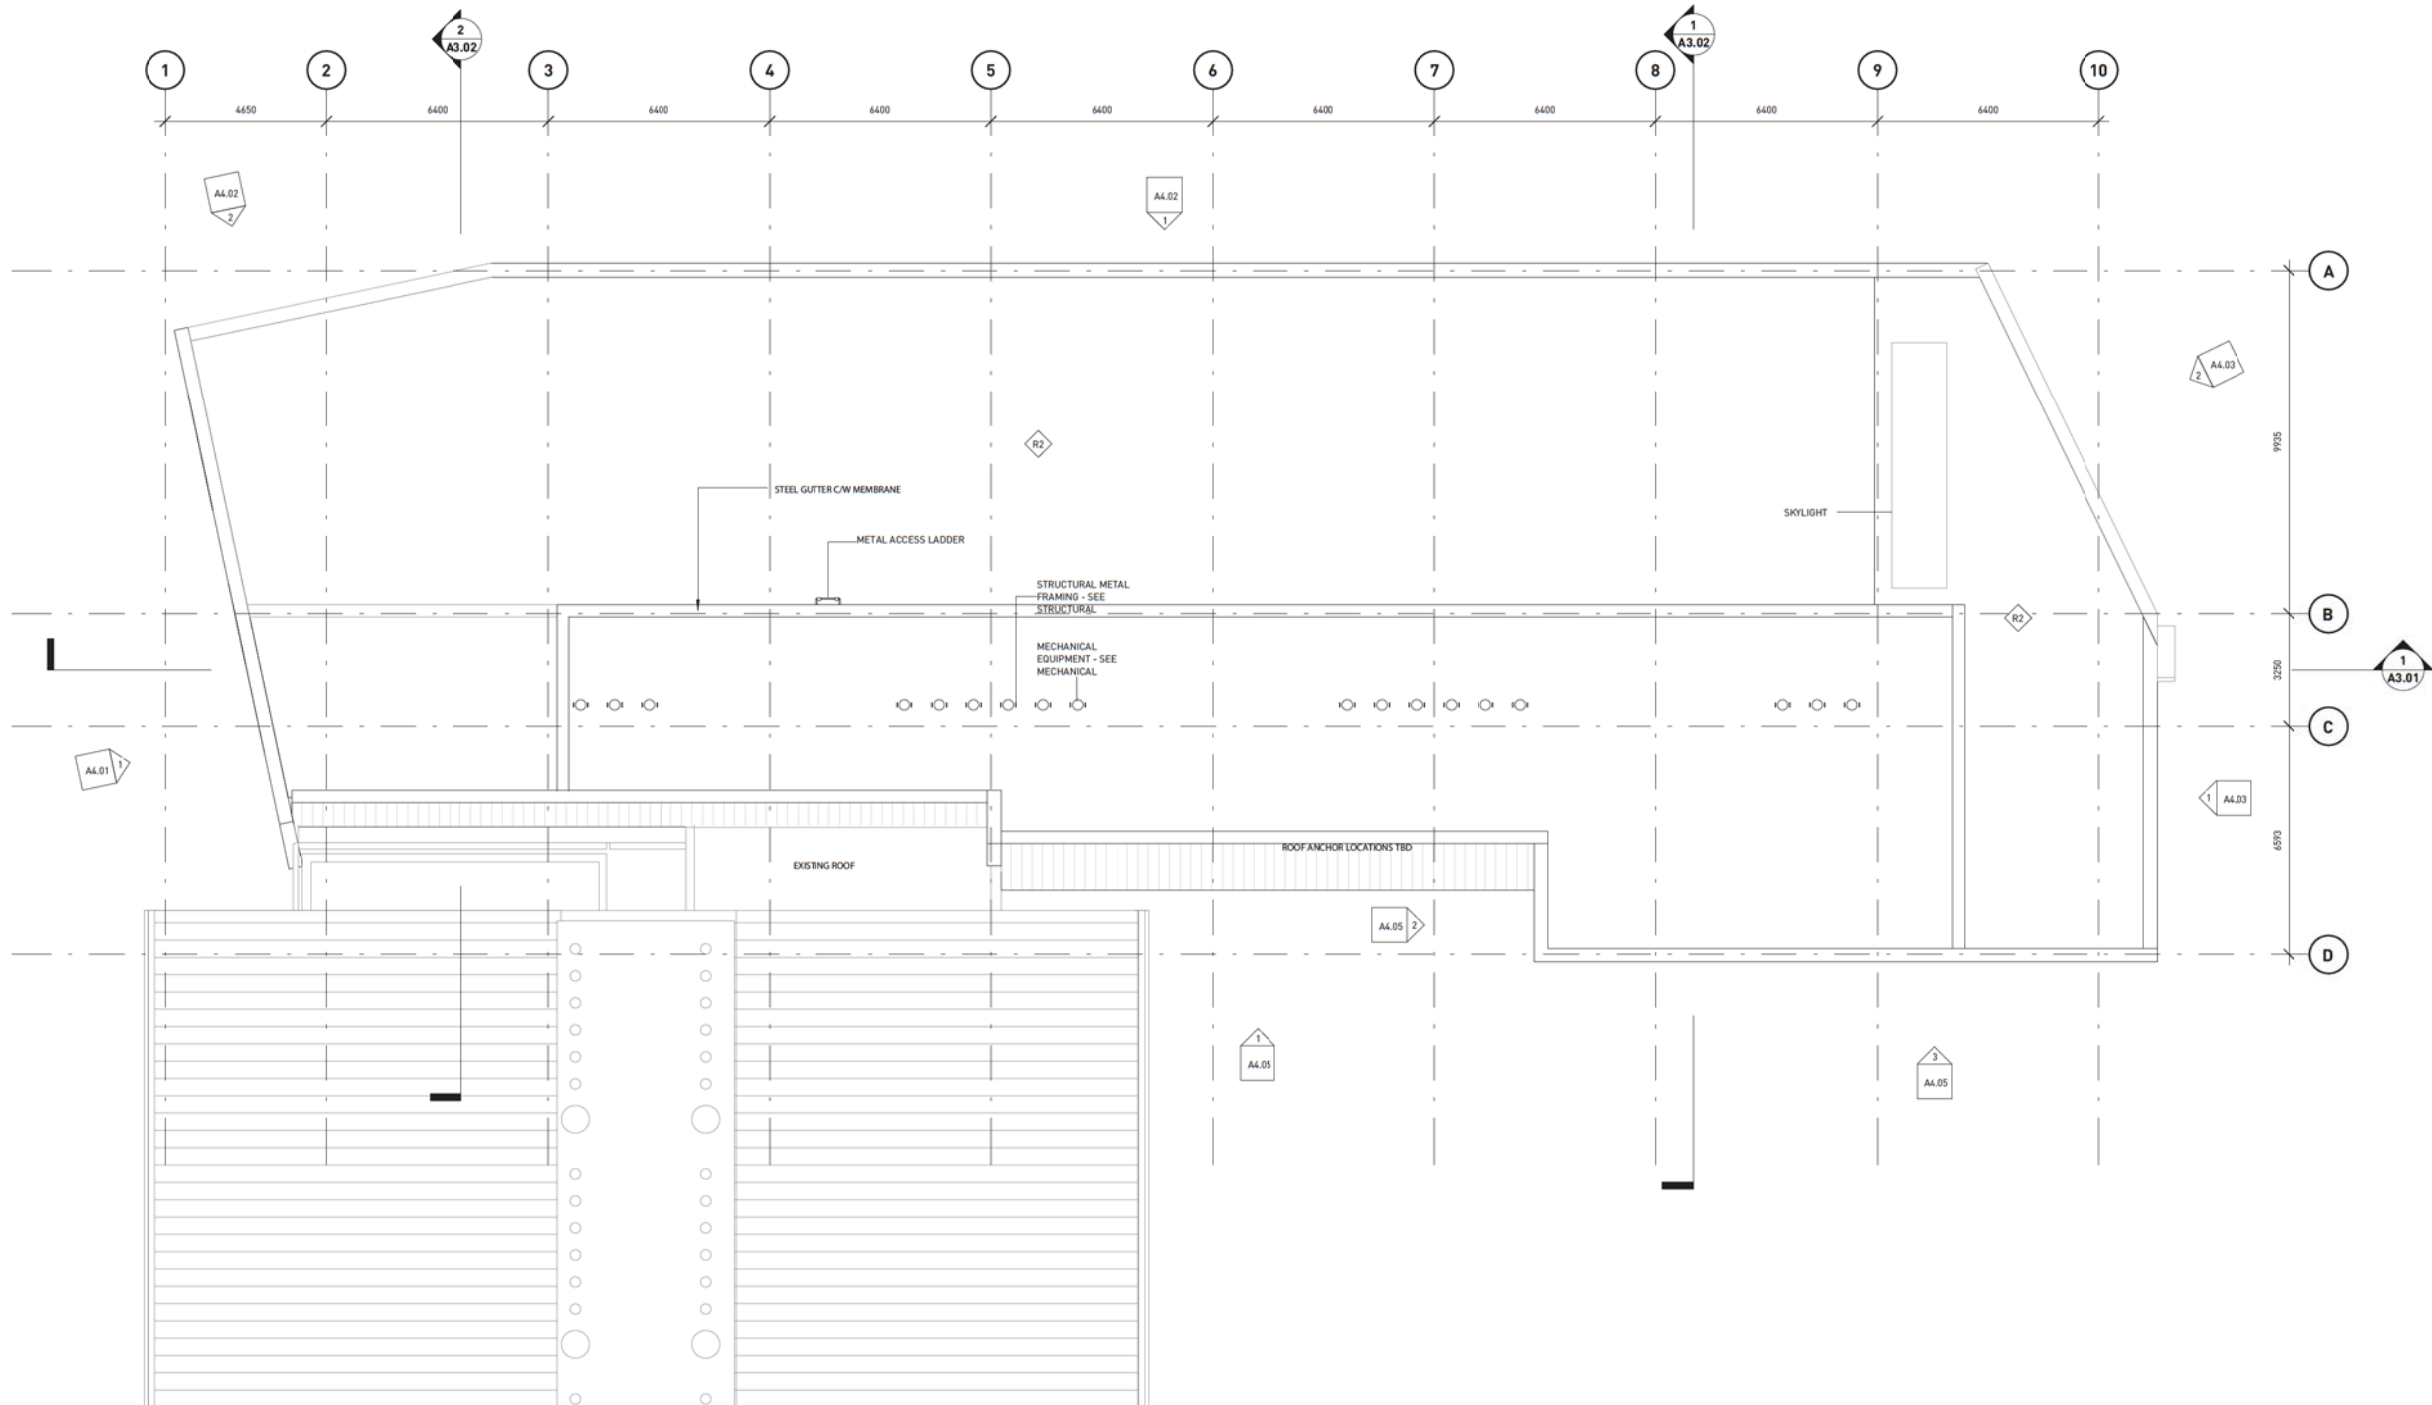

1 ROOF PLAN
1/A3.01 1:100

not for construction

public

215 - 809 W. CORDOVA ST.
VANCOUVER, BC V6B 1E3
TEL: 604-758-4321
FAX: 604-675-4312
WWW.PUBLICDESIGNCA

UBC QMI & AMPEL

2355 EAST MALL, VANCOUVER, BC	
PROJECT CODE	STATUS
1335	DP
SCALE	DATE
1:100	JANUARY 20, 2014

ROOF PLAN
SHEET
A1.06