



ISSUES/REVISIONS	
NO.	DATE

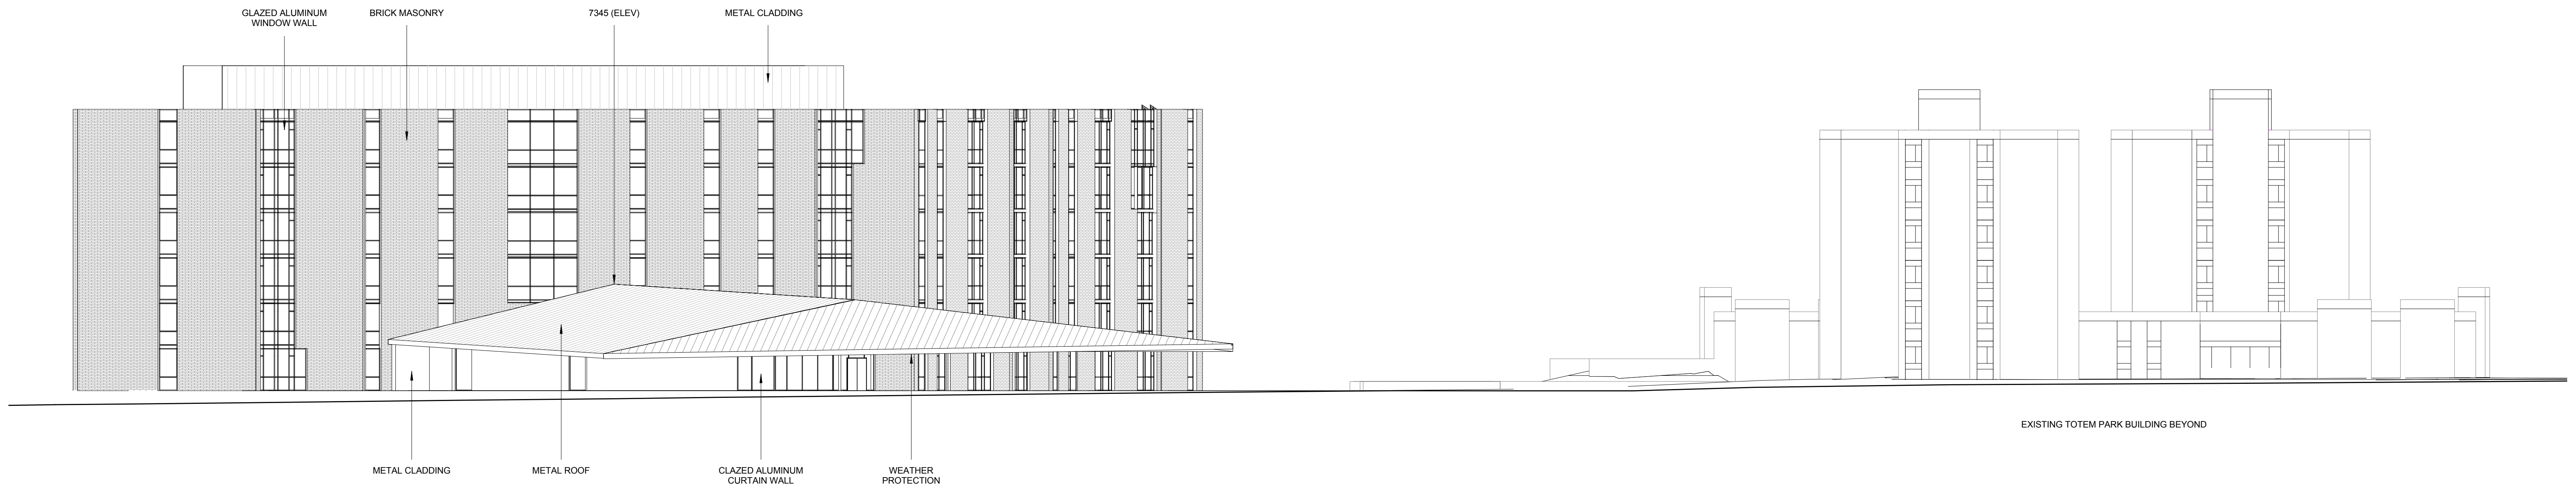

1 Context Elevation East  
1 : 200

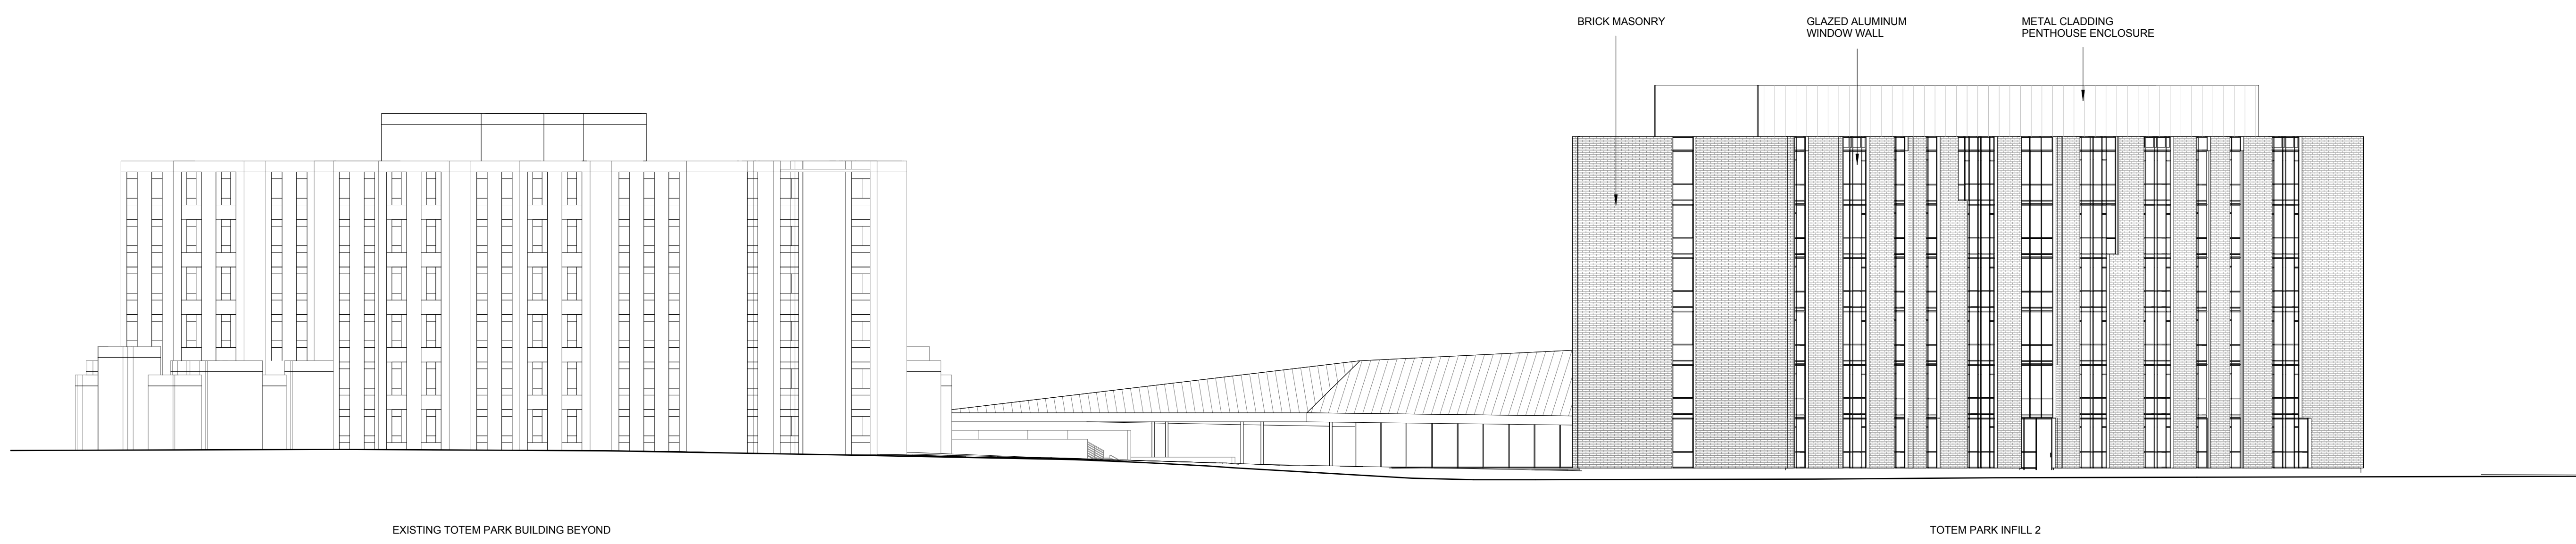

2 Context Elevation West  
1 : 200

**public**

215-3811 WOODCOCK ST  
VANCOUVER, BC V6B 1E5  
TEL: 604 788-4223  
FAX: 604 788-4313  
WWW.PUBLICDESIGNCA





**UBC Totem Park Infill Phase 2**

2525 West Mall, Vancouver, BC

PROJECT CODE 1537	STATUS DD
SCALE 1 : 200	DATE September 25, 2015

**Context Elevations**

SHEET  
**A3.01**

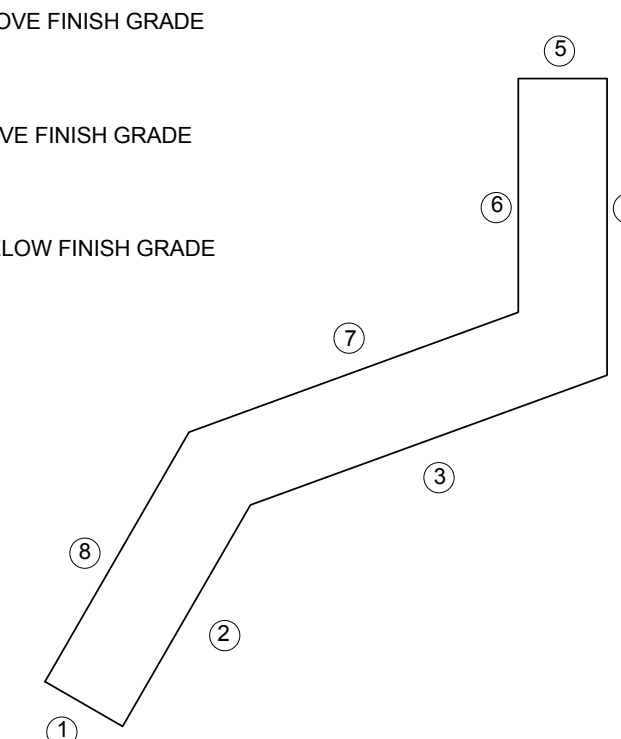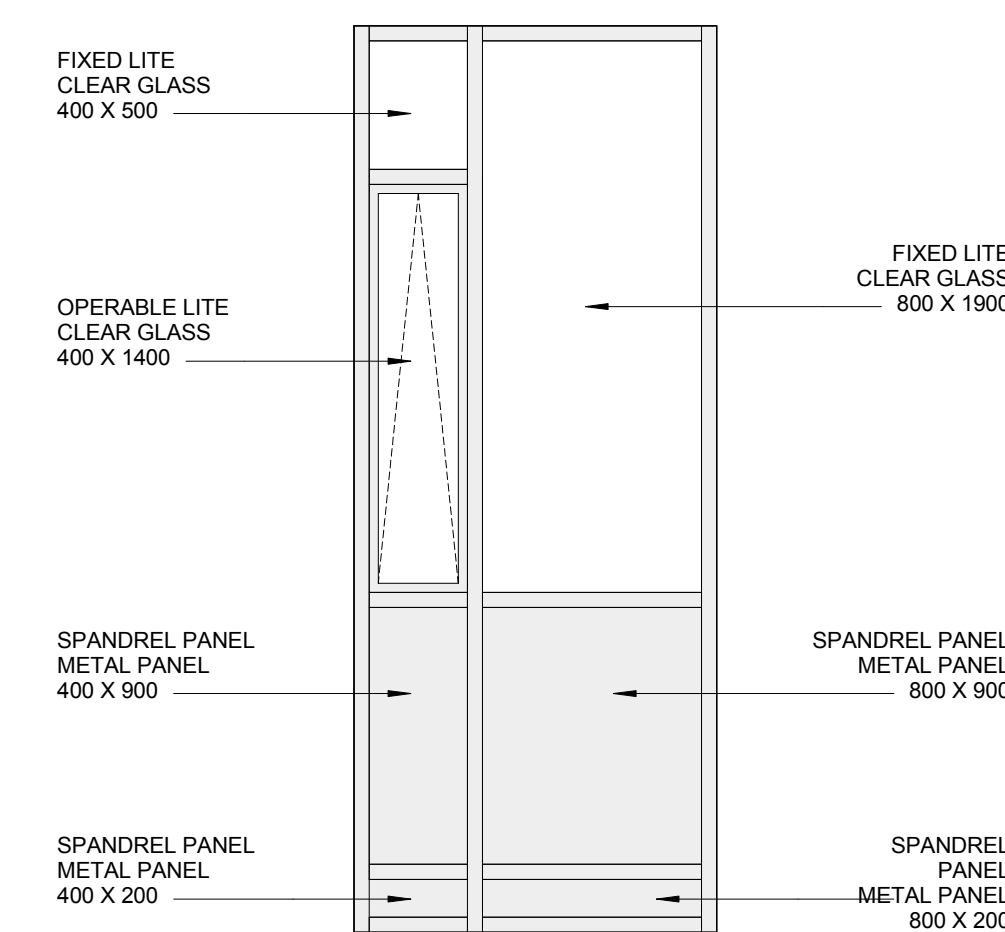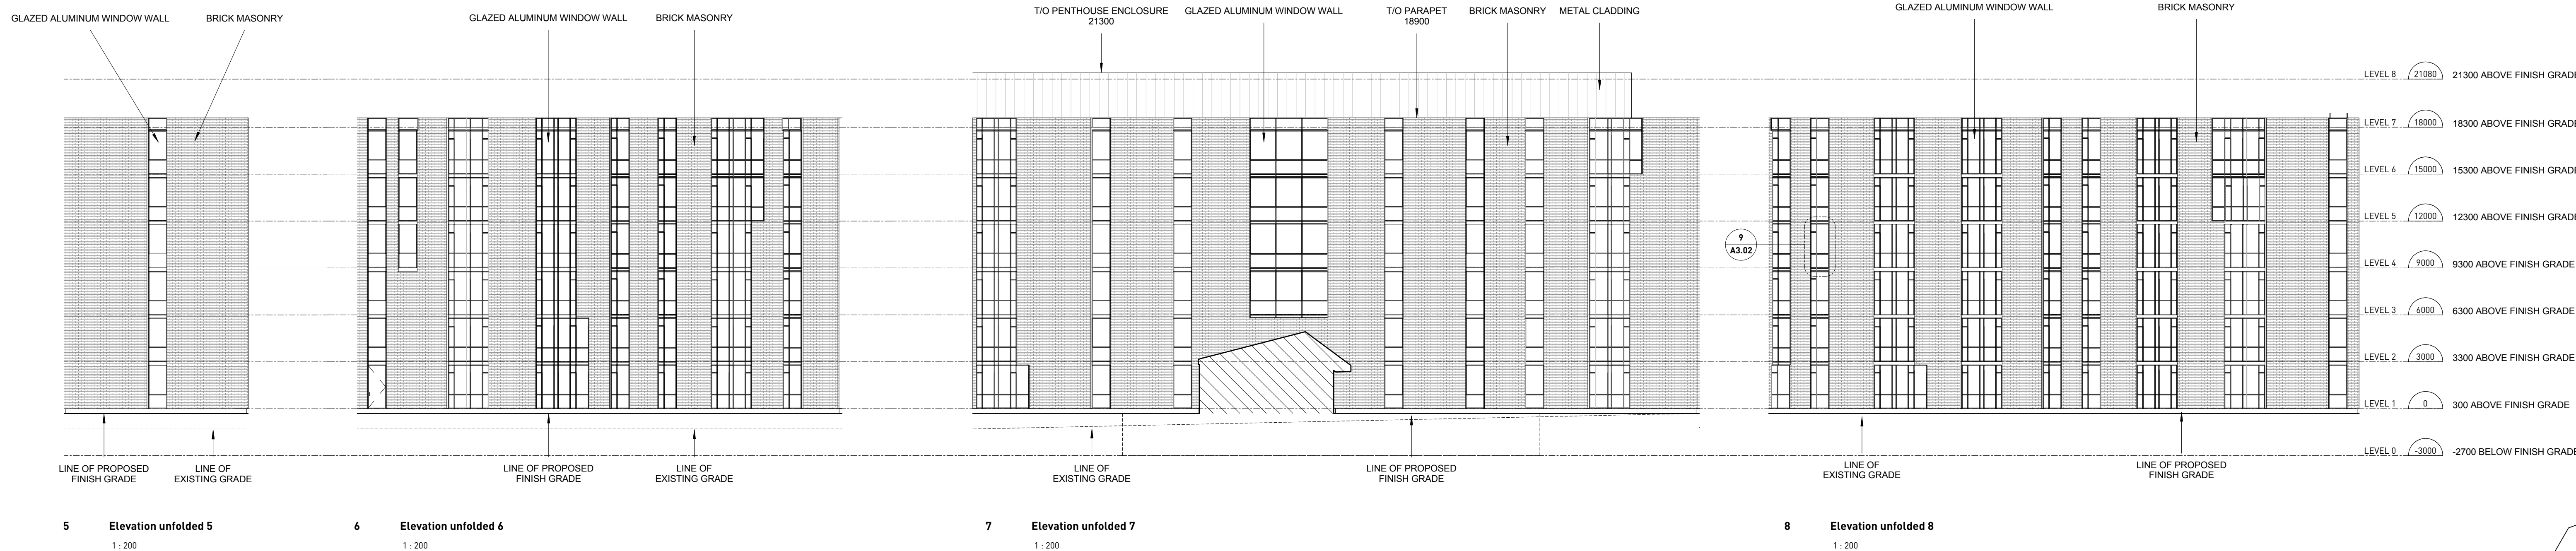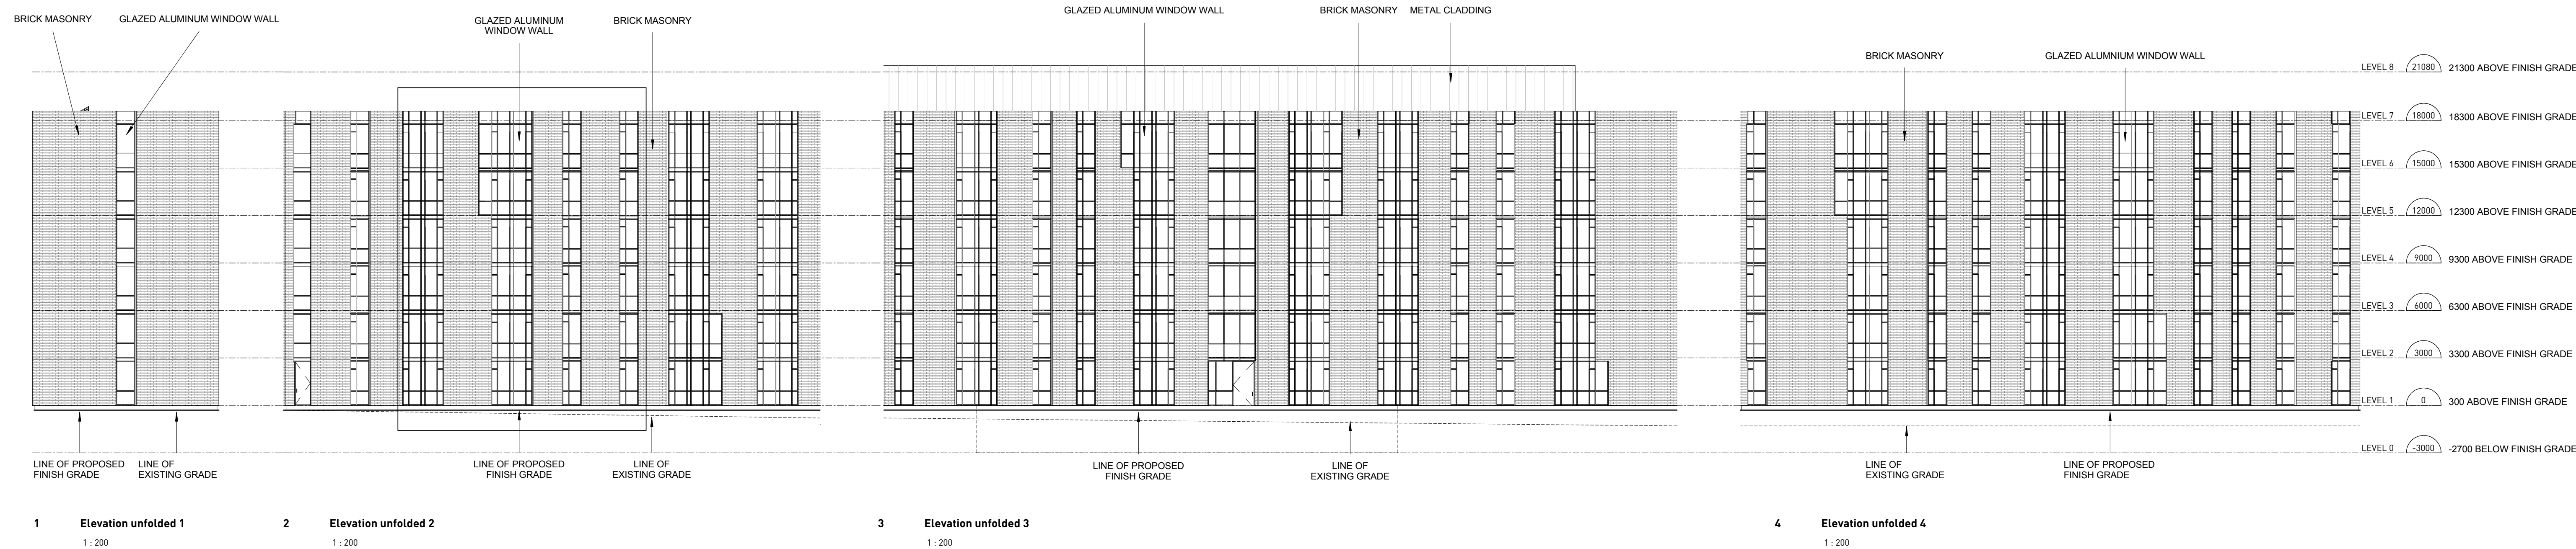

**public**

216-3811 COPPOURST  
VANCOUVER, BC V6B 1E5  
TEL: 604 788-4023  
FAX: 604 788-4133  
WWW.PUBLICDESIGNCA




**UBC Totem Park Infill  
Phase 2**

2525 West Mall, Vancouver, BC

PROJECT CODE 1537  
STATUS DD  
SCALE As indicated  
DATE September 25, 2015

**Unfolded Elevations**

SHEET  
**A3.02**

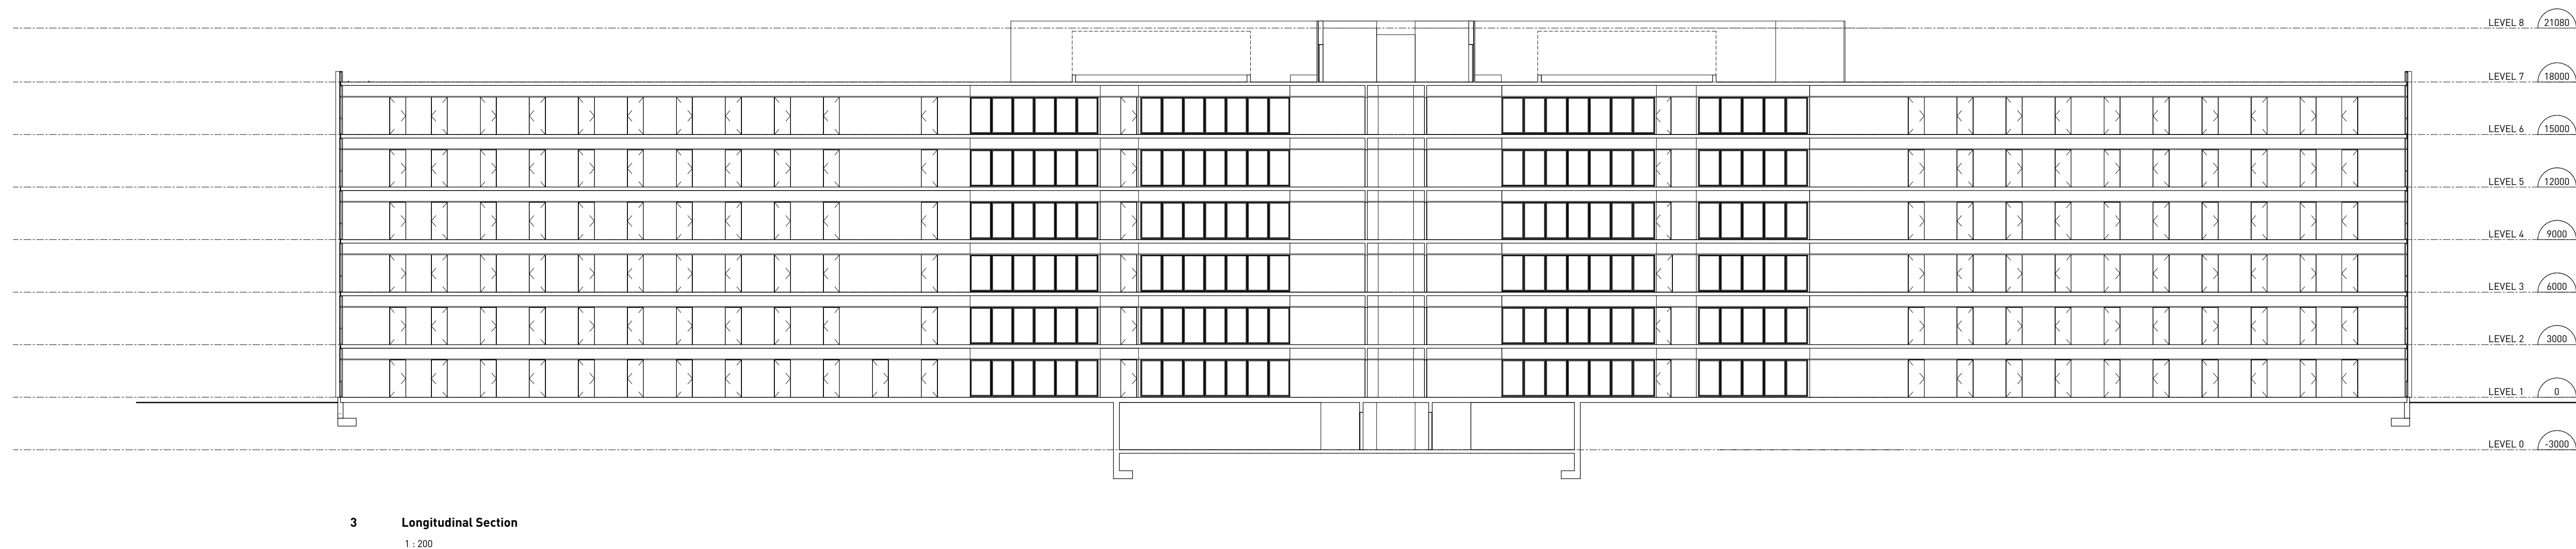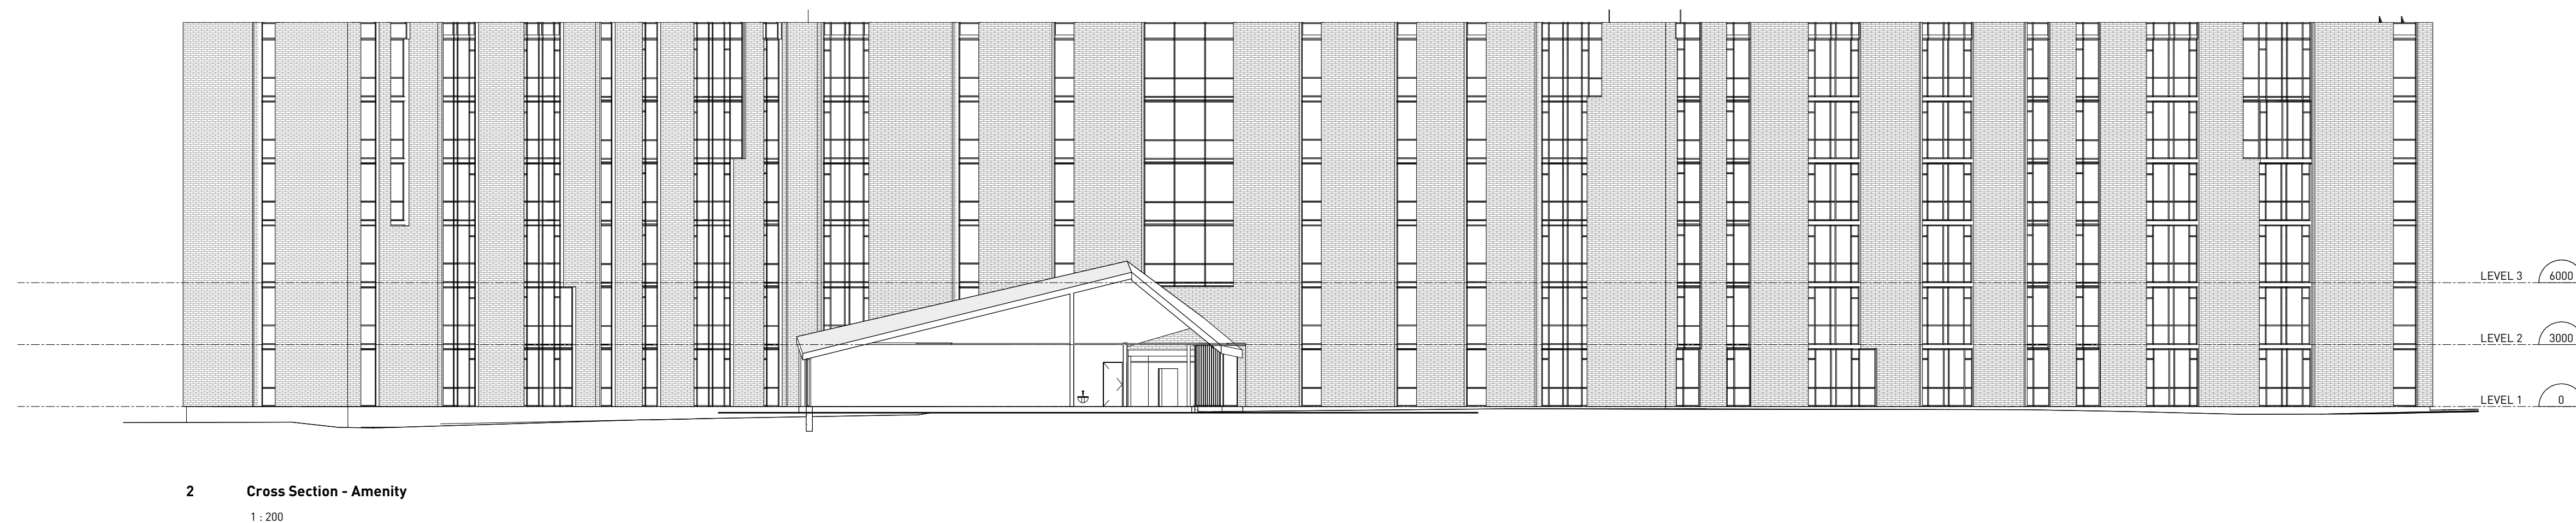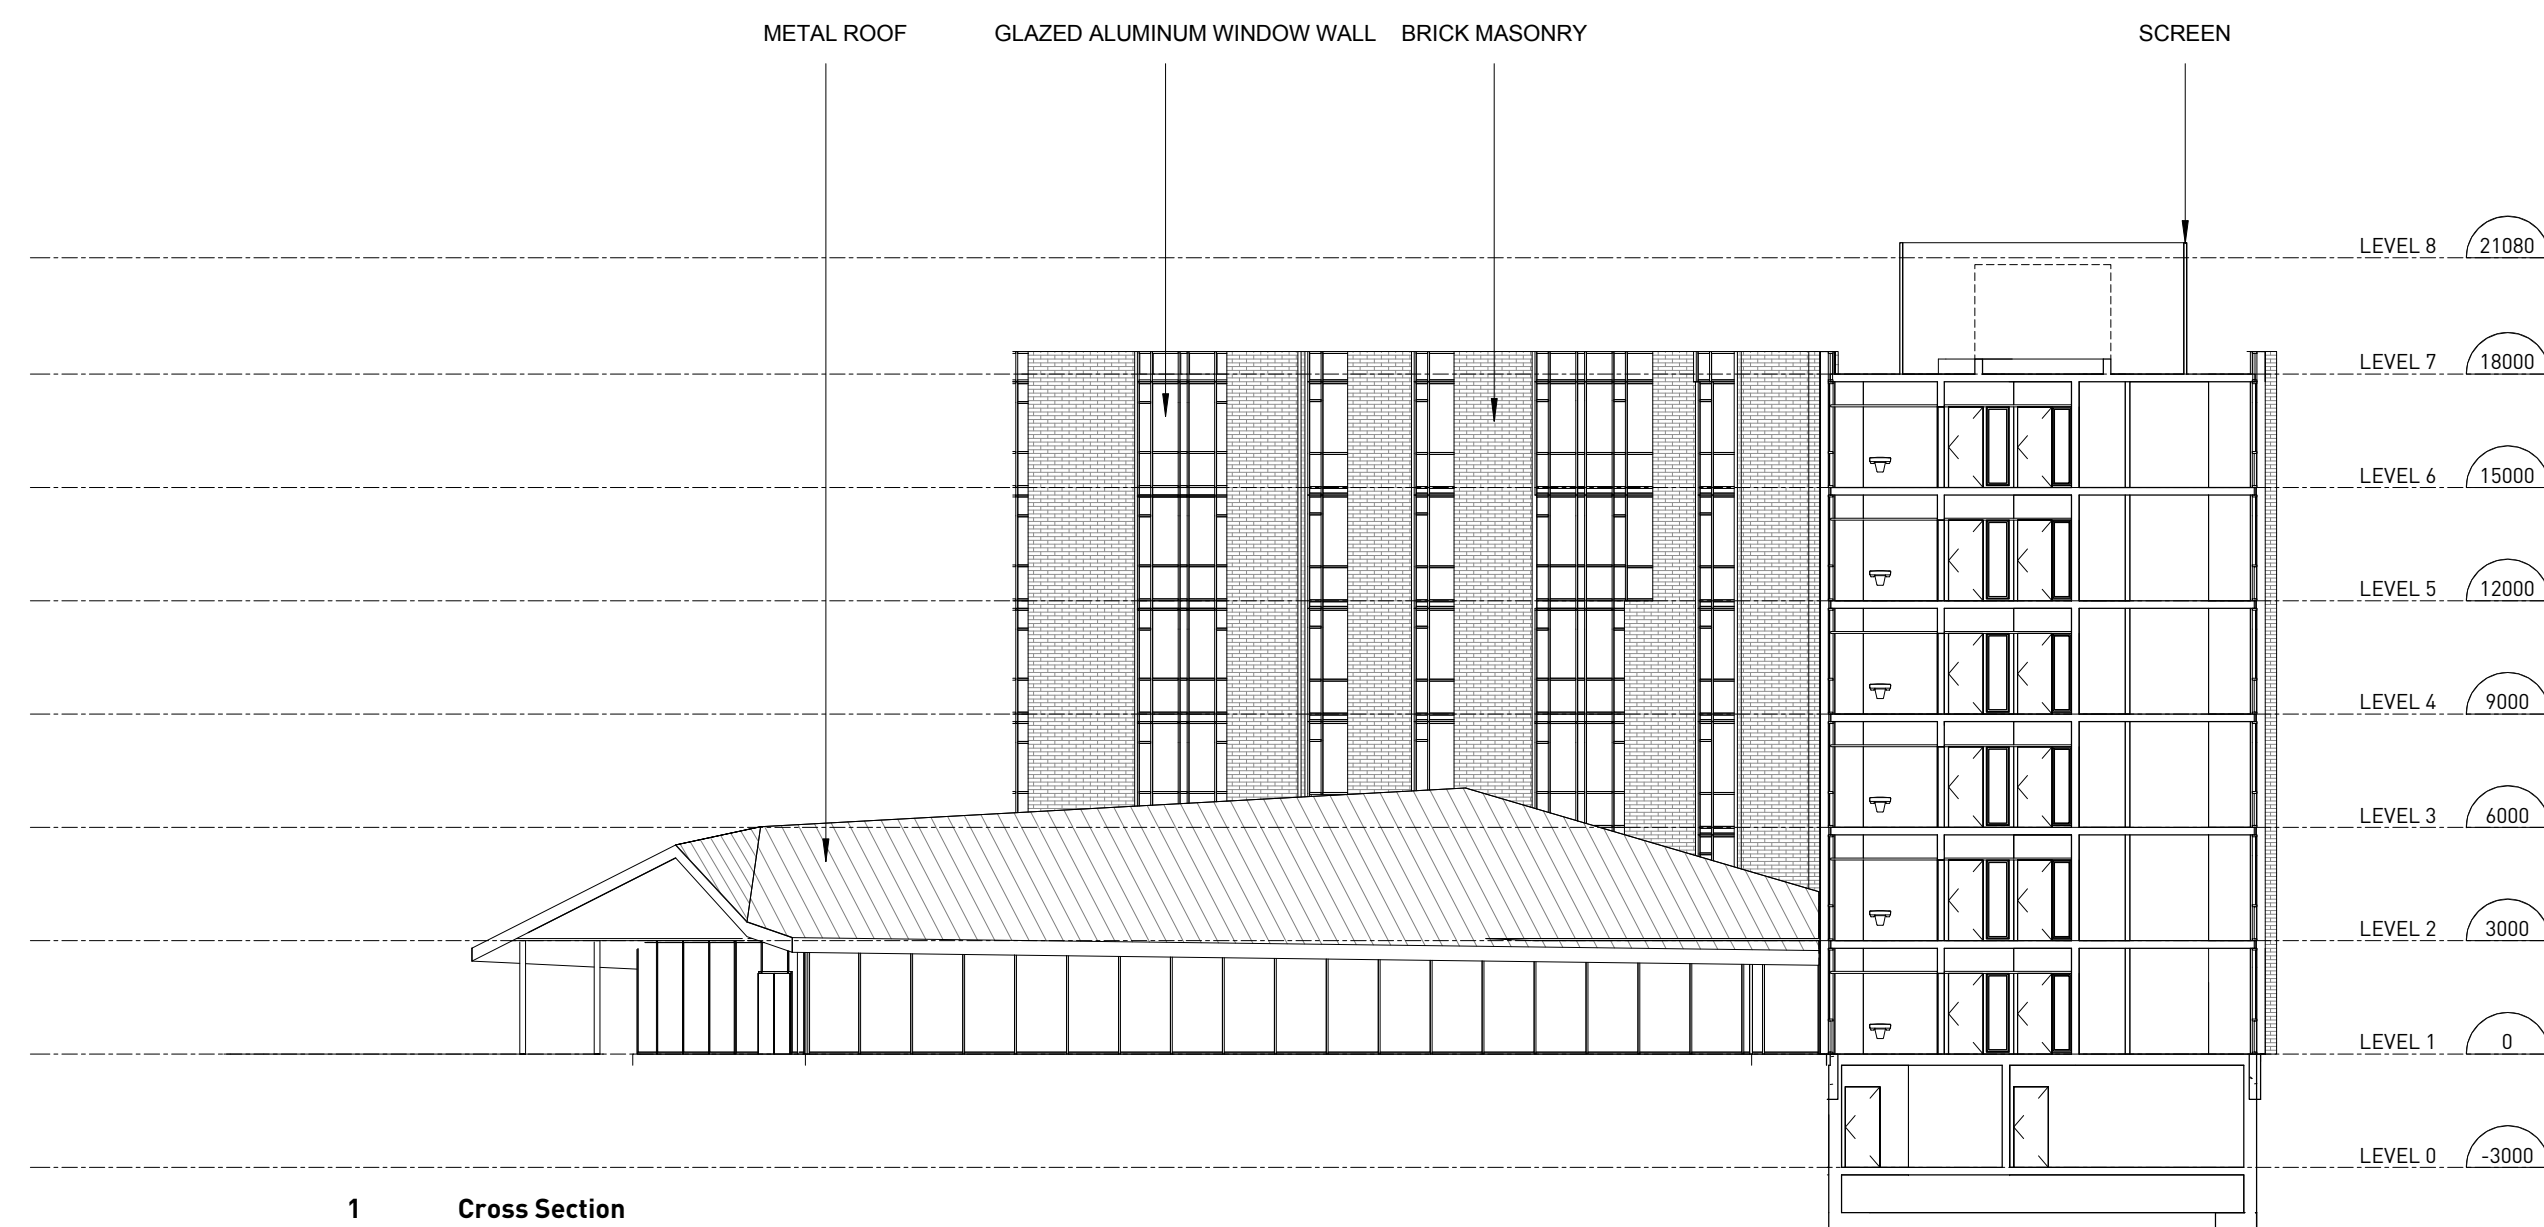

**public**

216-3811 COPCOUVA ST  
VANCOUVER, BC V6B 1E5  
TEL: 604 708-4223  
FAX: 604 708-4913  
WWW.PUBLICDESIGNCA

**UBC Totem Park Infill  
Phase 2**

2525 West Mall, Vancouver, BC

PROJECT CODE: 1537  
STATUS: DD  
SCALE: 1 : 200  
DATE: September 25, 2015

Sections

SHEET

A4.01