

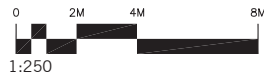
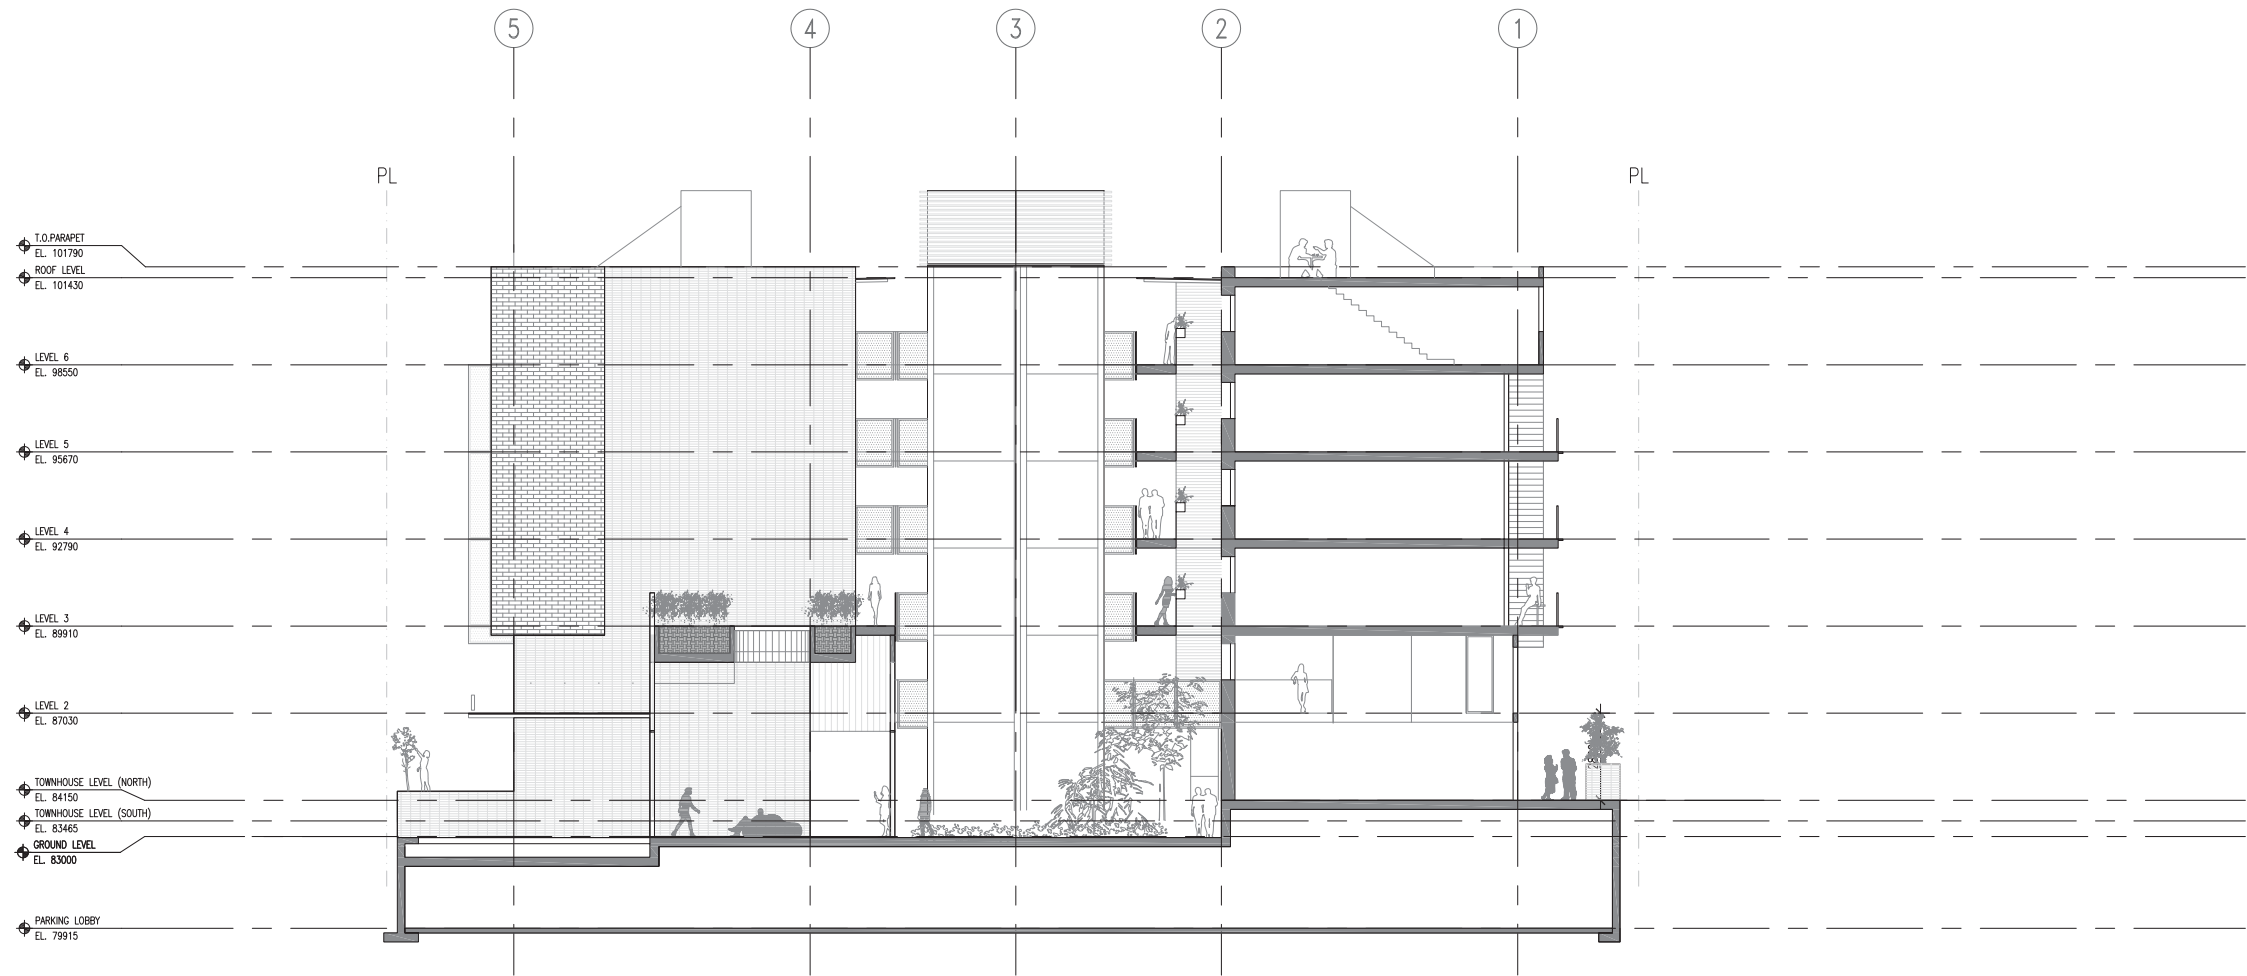




SECTION THROUGH LOBBY

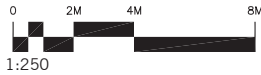

SECTION THROUGH AMENITY

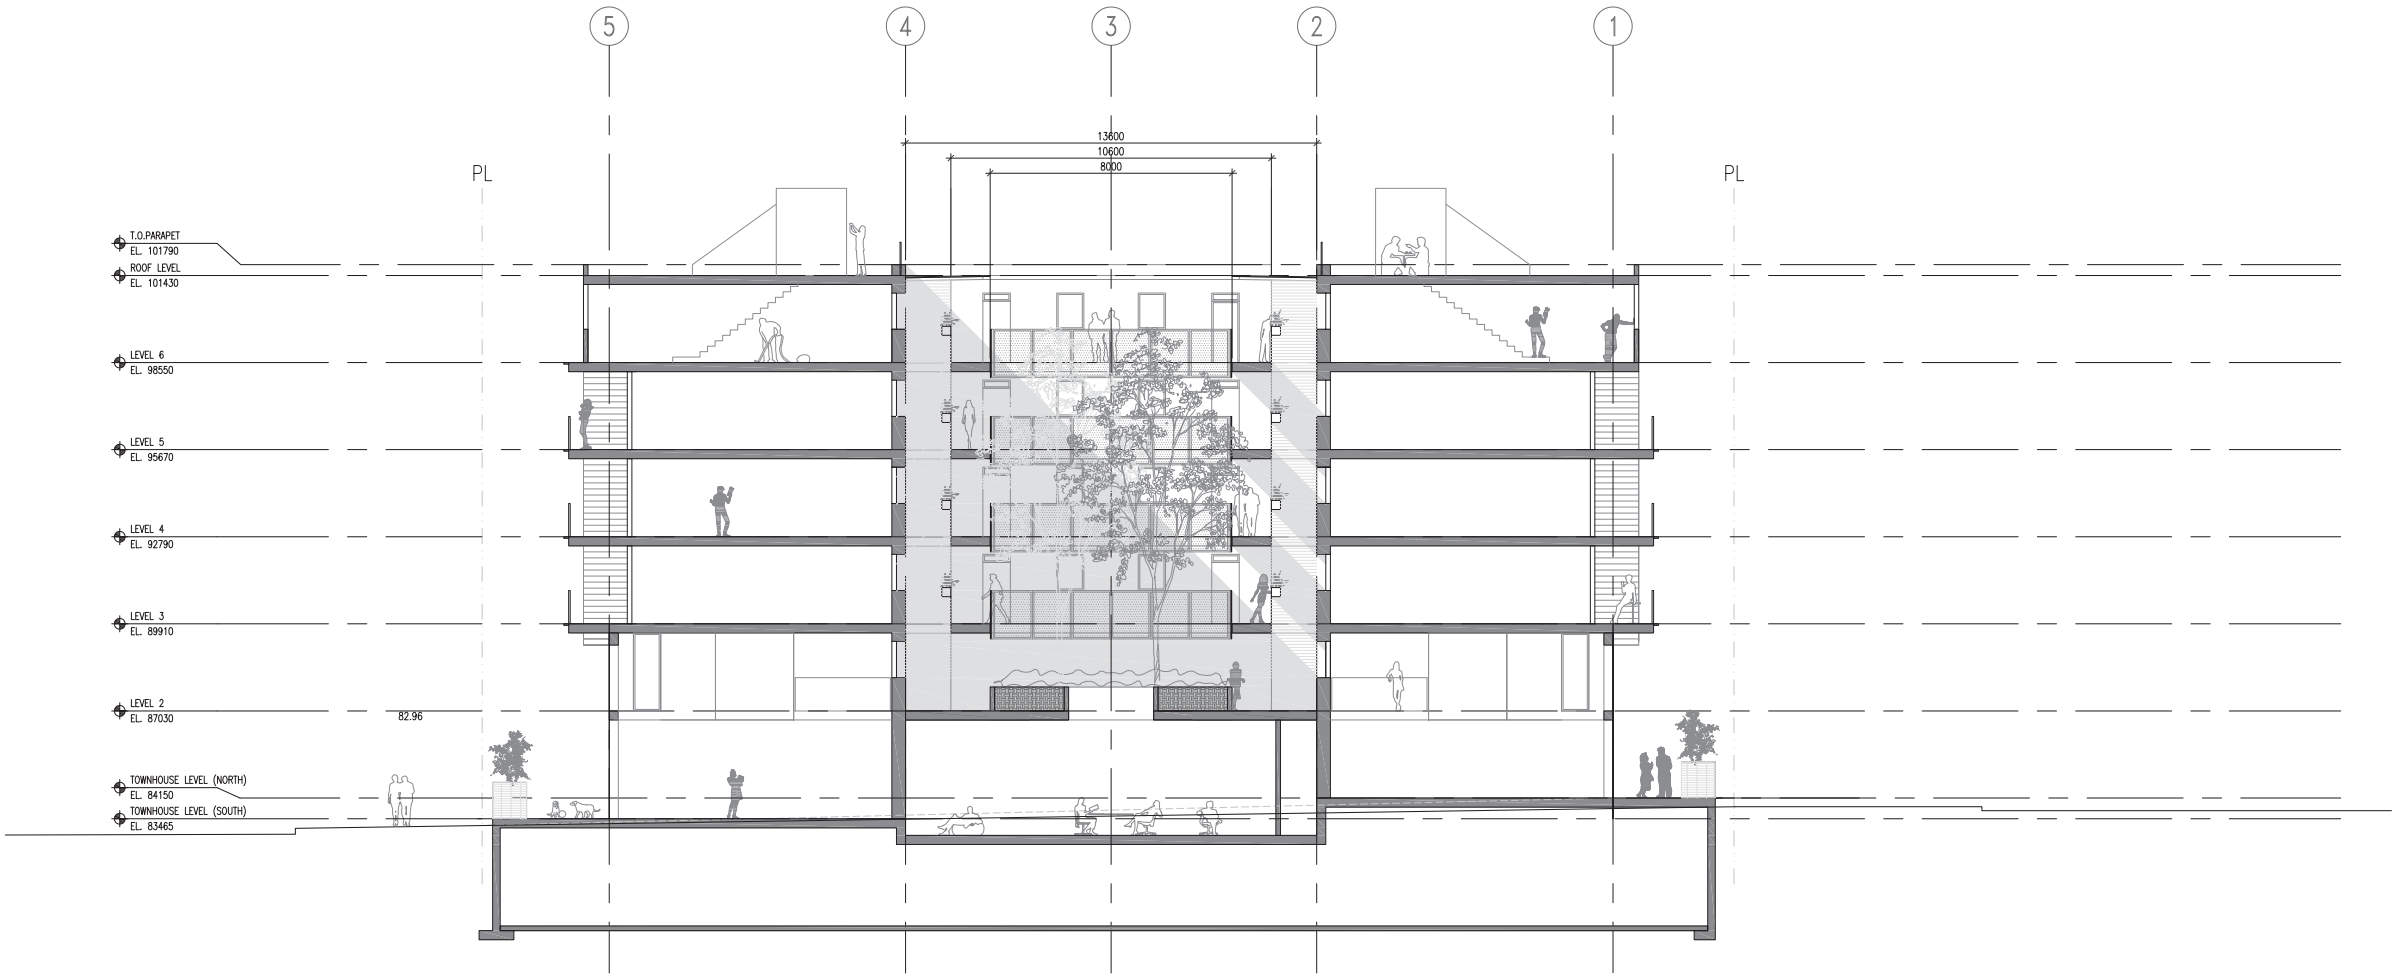

SECTION THROUGH COURTYARD

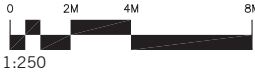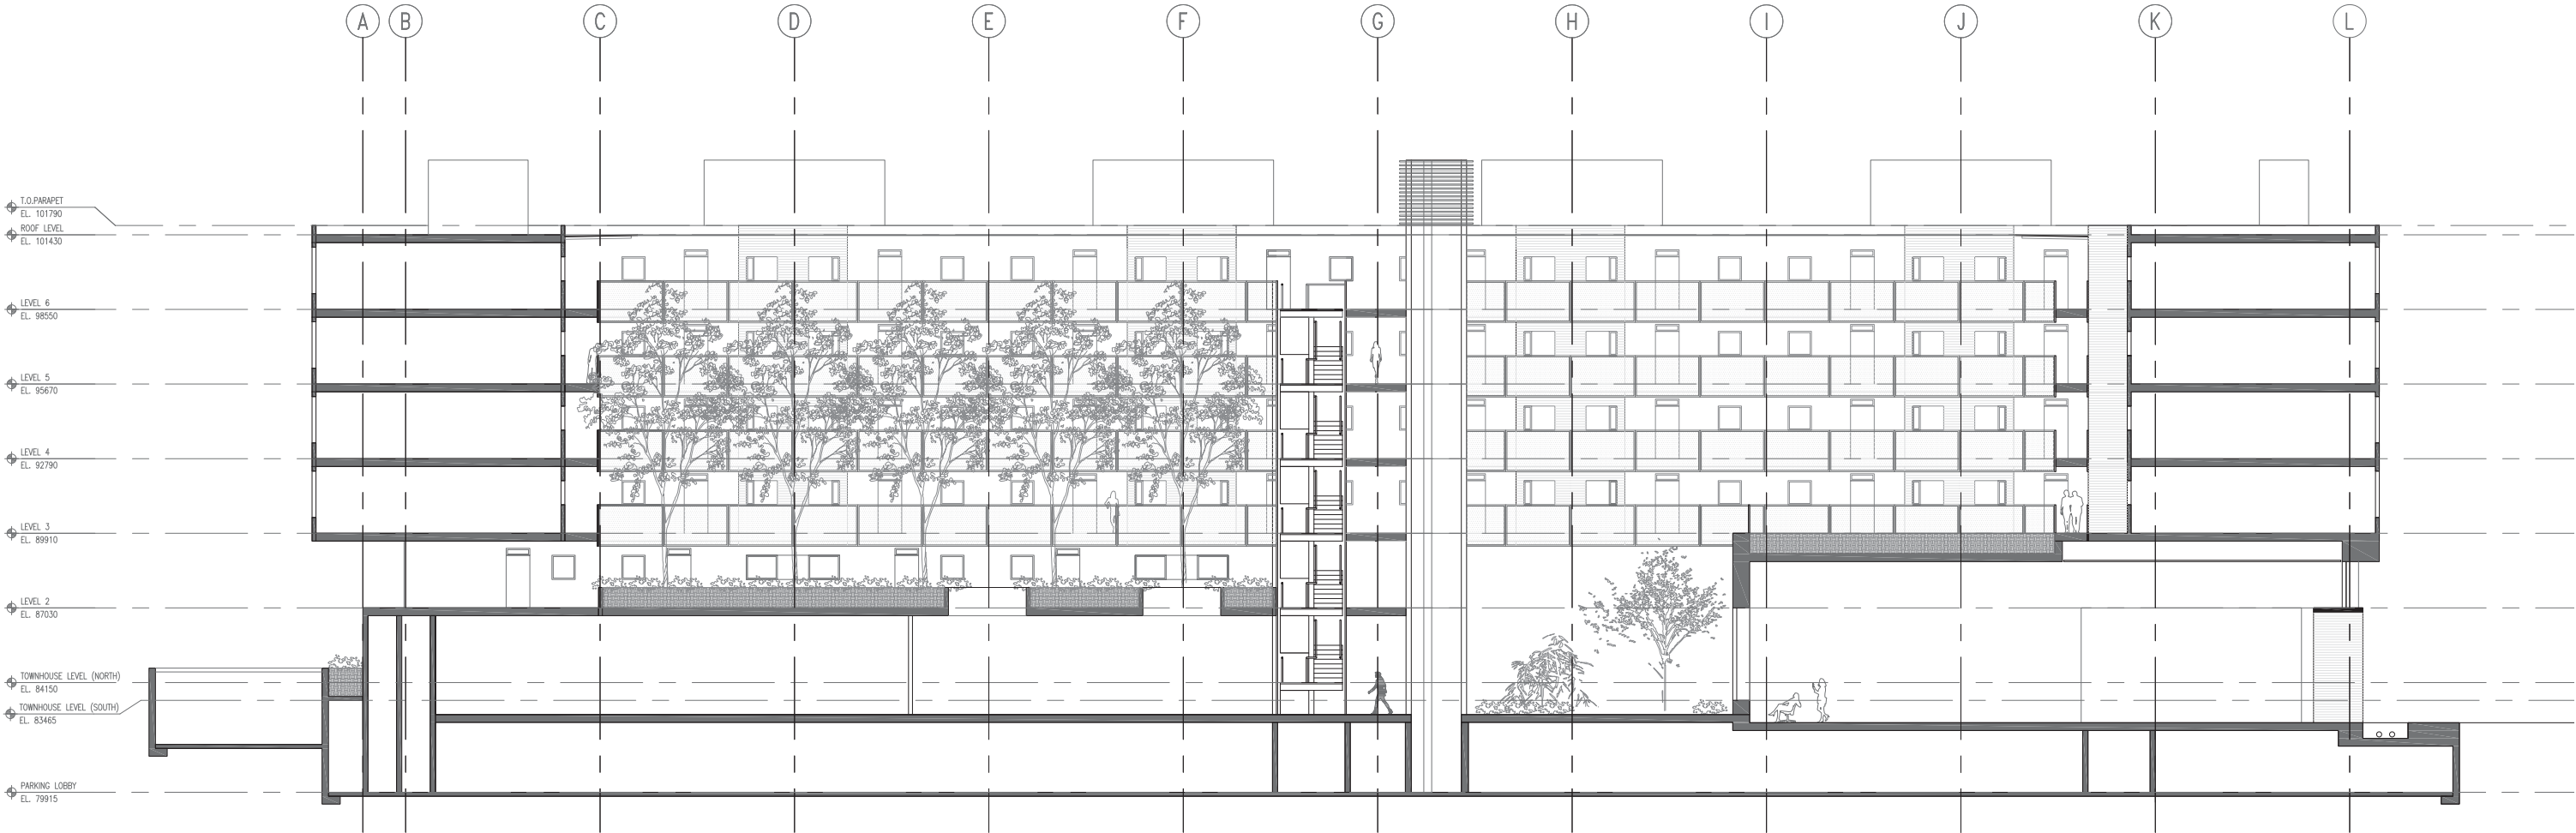

NORTH AND EAST ELEVATIONS



SOUTH AND WEST ELEVATIONS



MATERIALITY



Dark Bricks to Contrast with Light Cementitious Panels



Light Concrete Brick



Metal Sliding Screens
Recessed Balconies



Water Feature
for Rainwater Collection



Concrete Exposed Walkways



Wood in Balcony




Manual + Automatic Operable
Wood Shading Devices




High Performance Facade
Glazing + Sunshades


SHADOW STUDIES

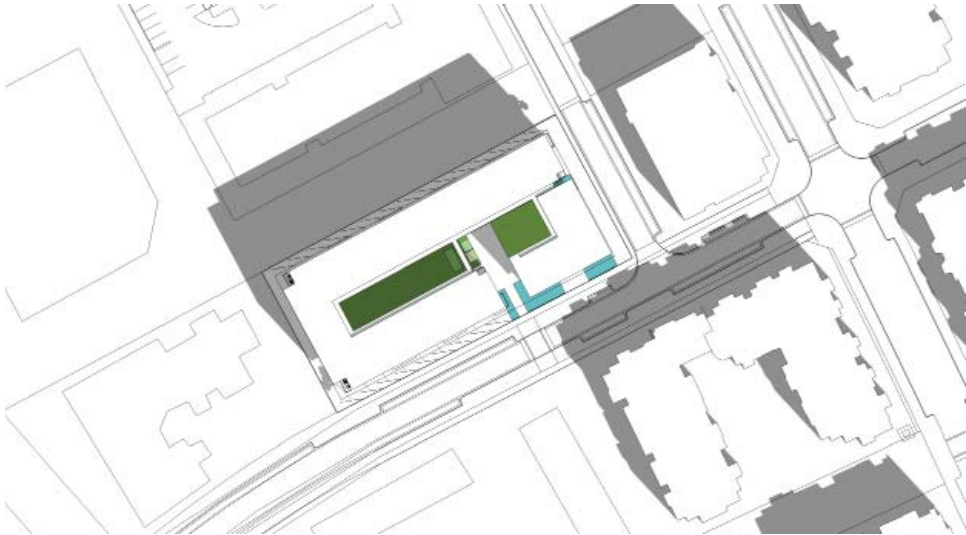


March 21: 10 AM

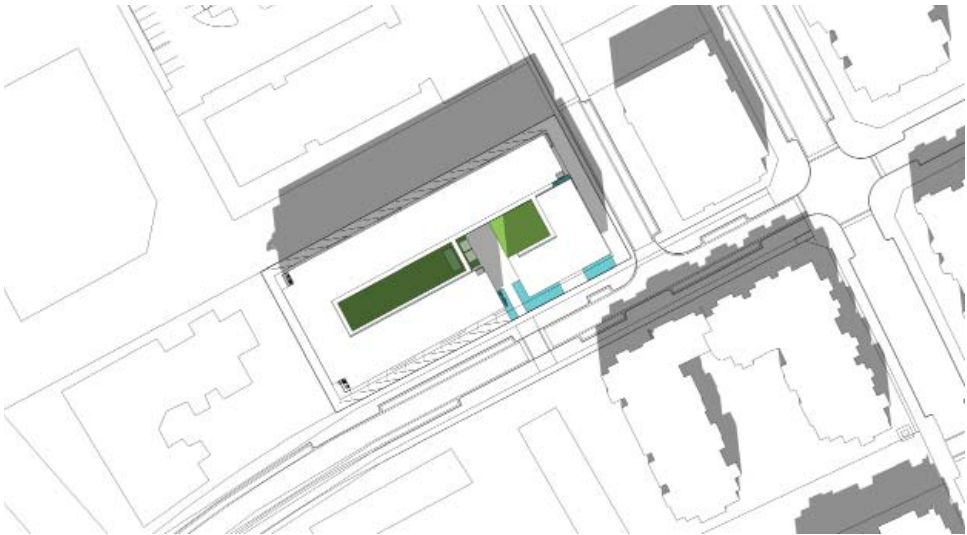


March 21: 12 PM

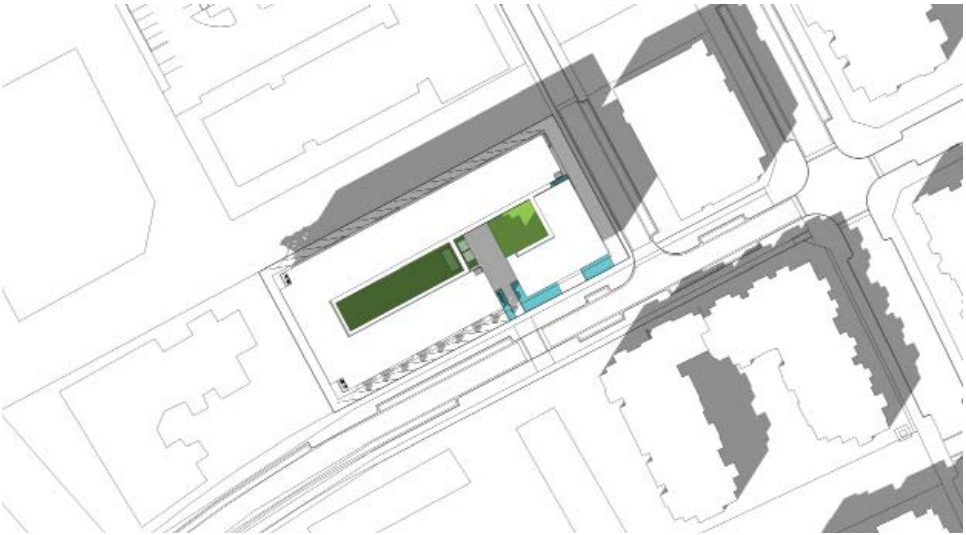


March 21: 2 PM

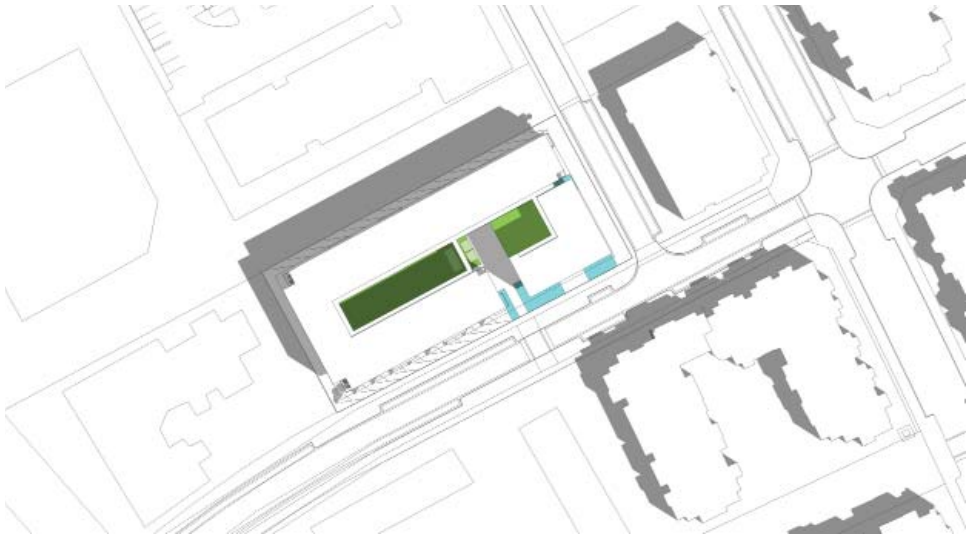

June 21: 10 AM

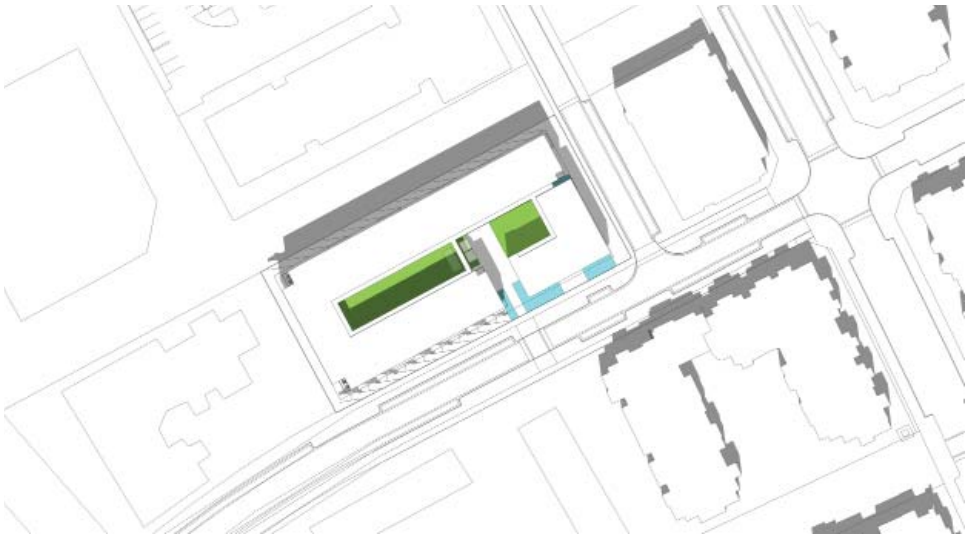

June 21: 12 PM

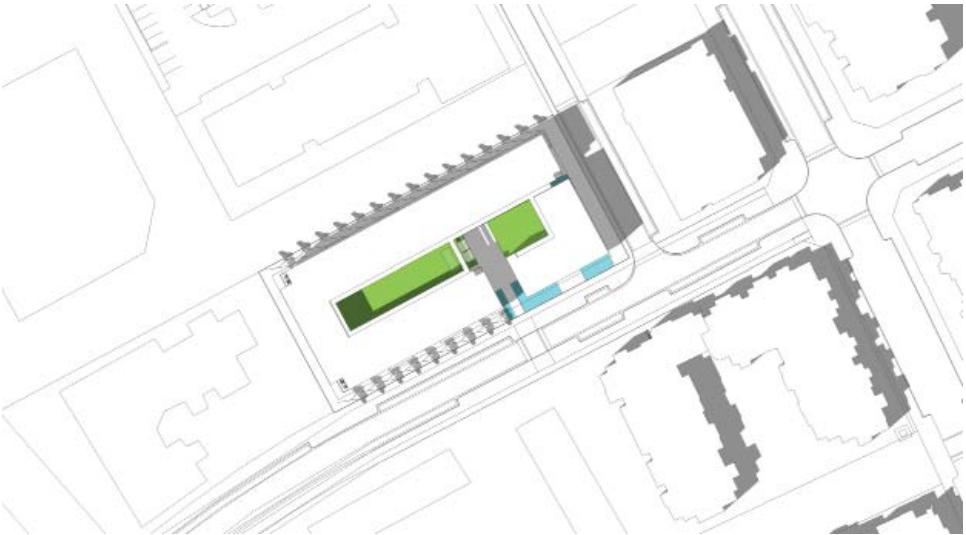

June 21: 2 PM

RENDERINGS



North-East View



South-East View



South-West View



North-West View