



PARKING LEVEL PLAN

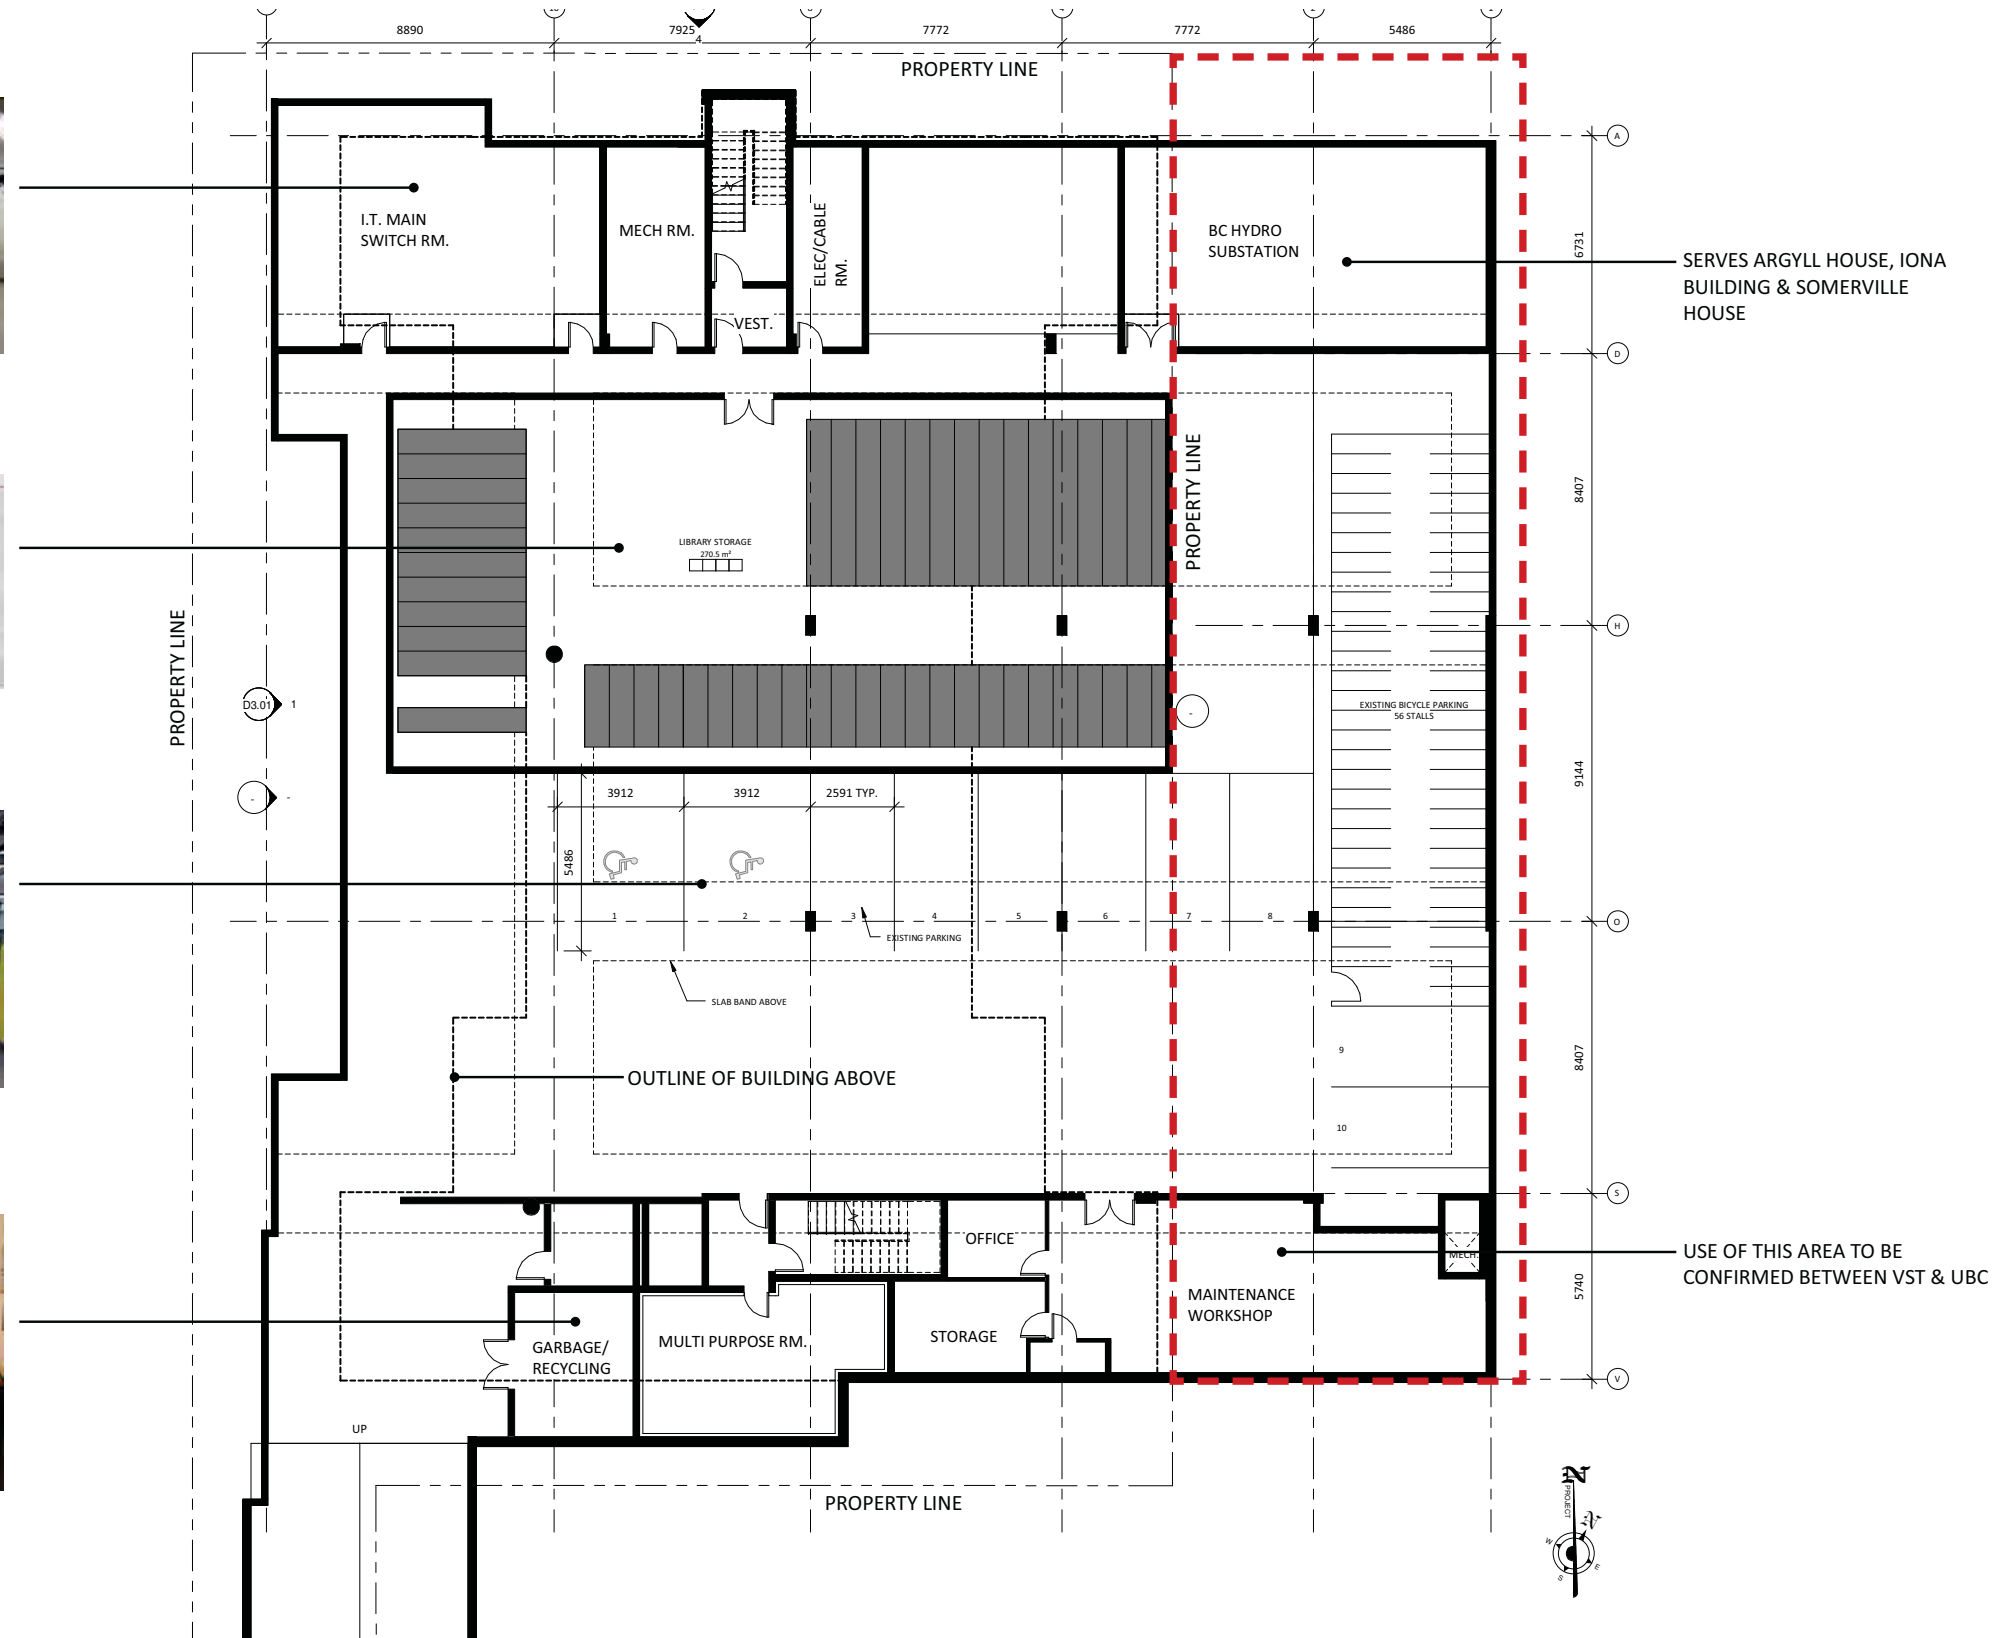


LEVEL ONE PLAN - EXISTING & PROPOSED

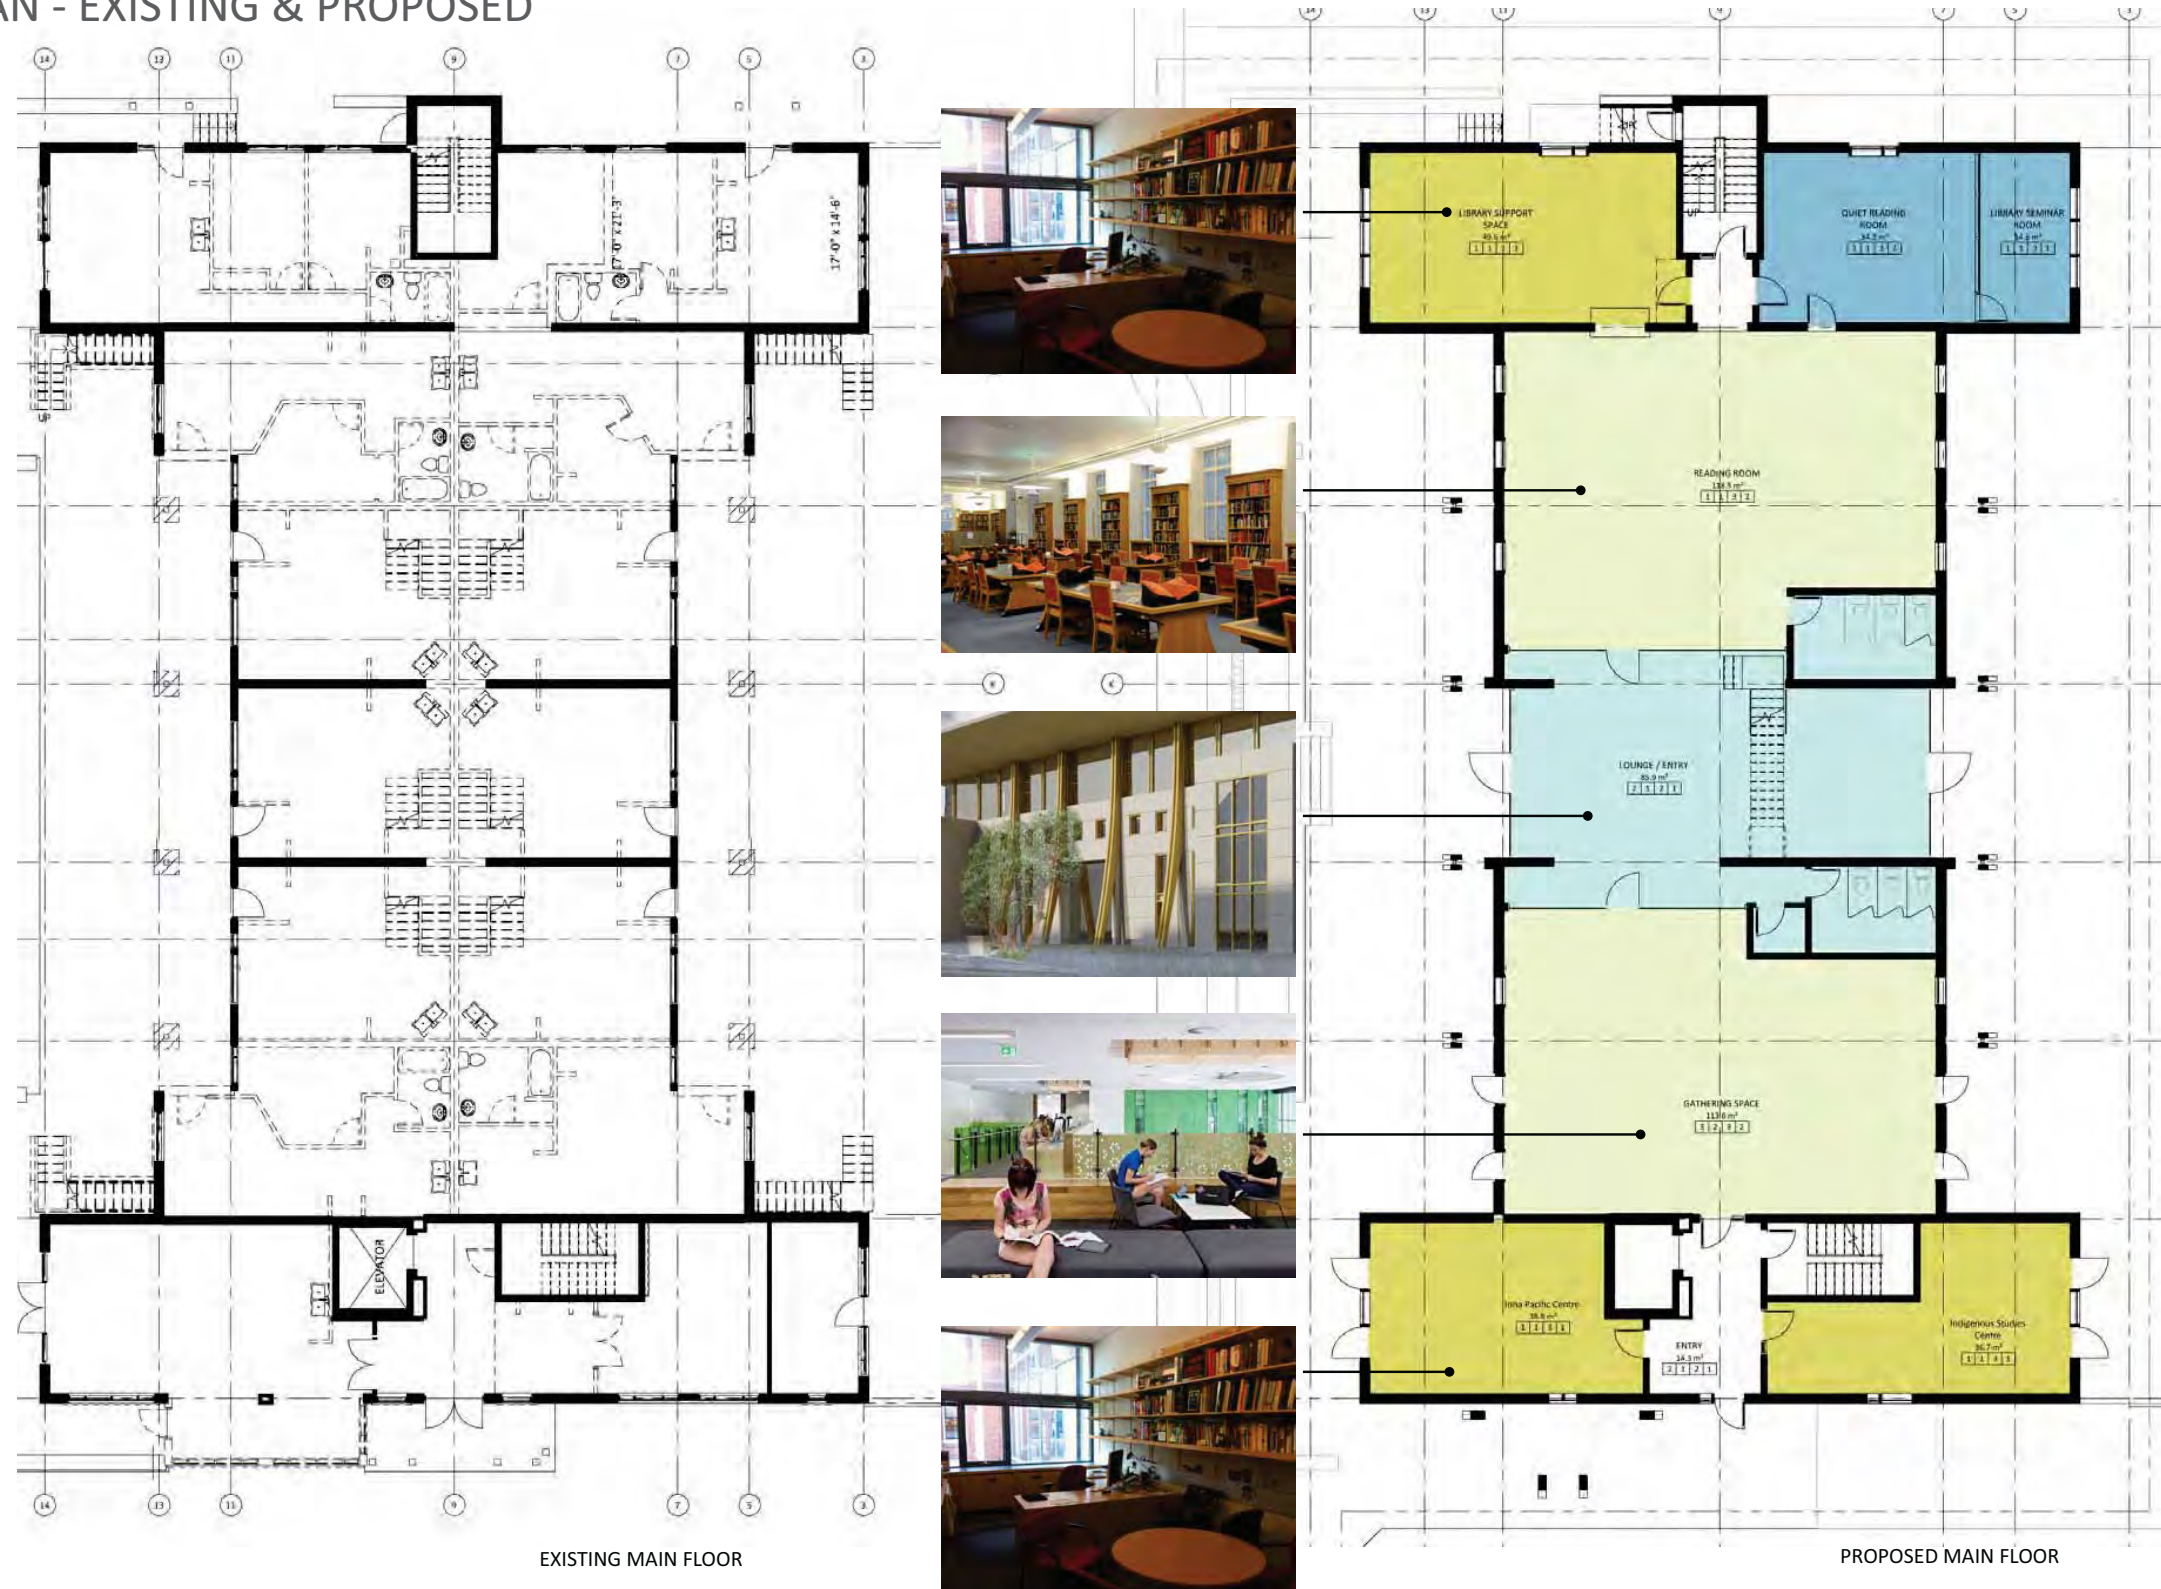


- CLASSROOM
- OFFICE
- ASSEMBLY
- SERVICE

LEVEL TWO PLAN - EXISTING & PROPOSED

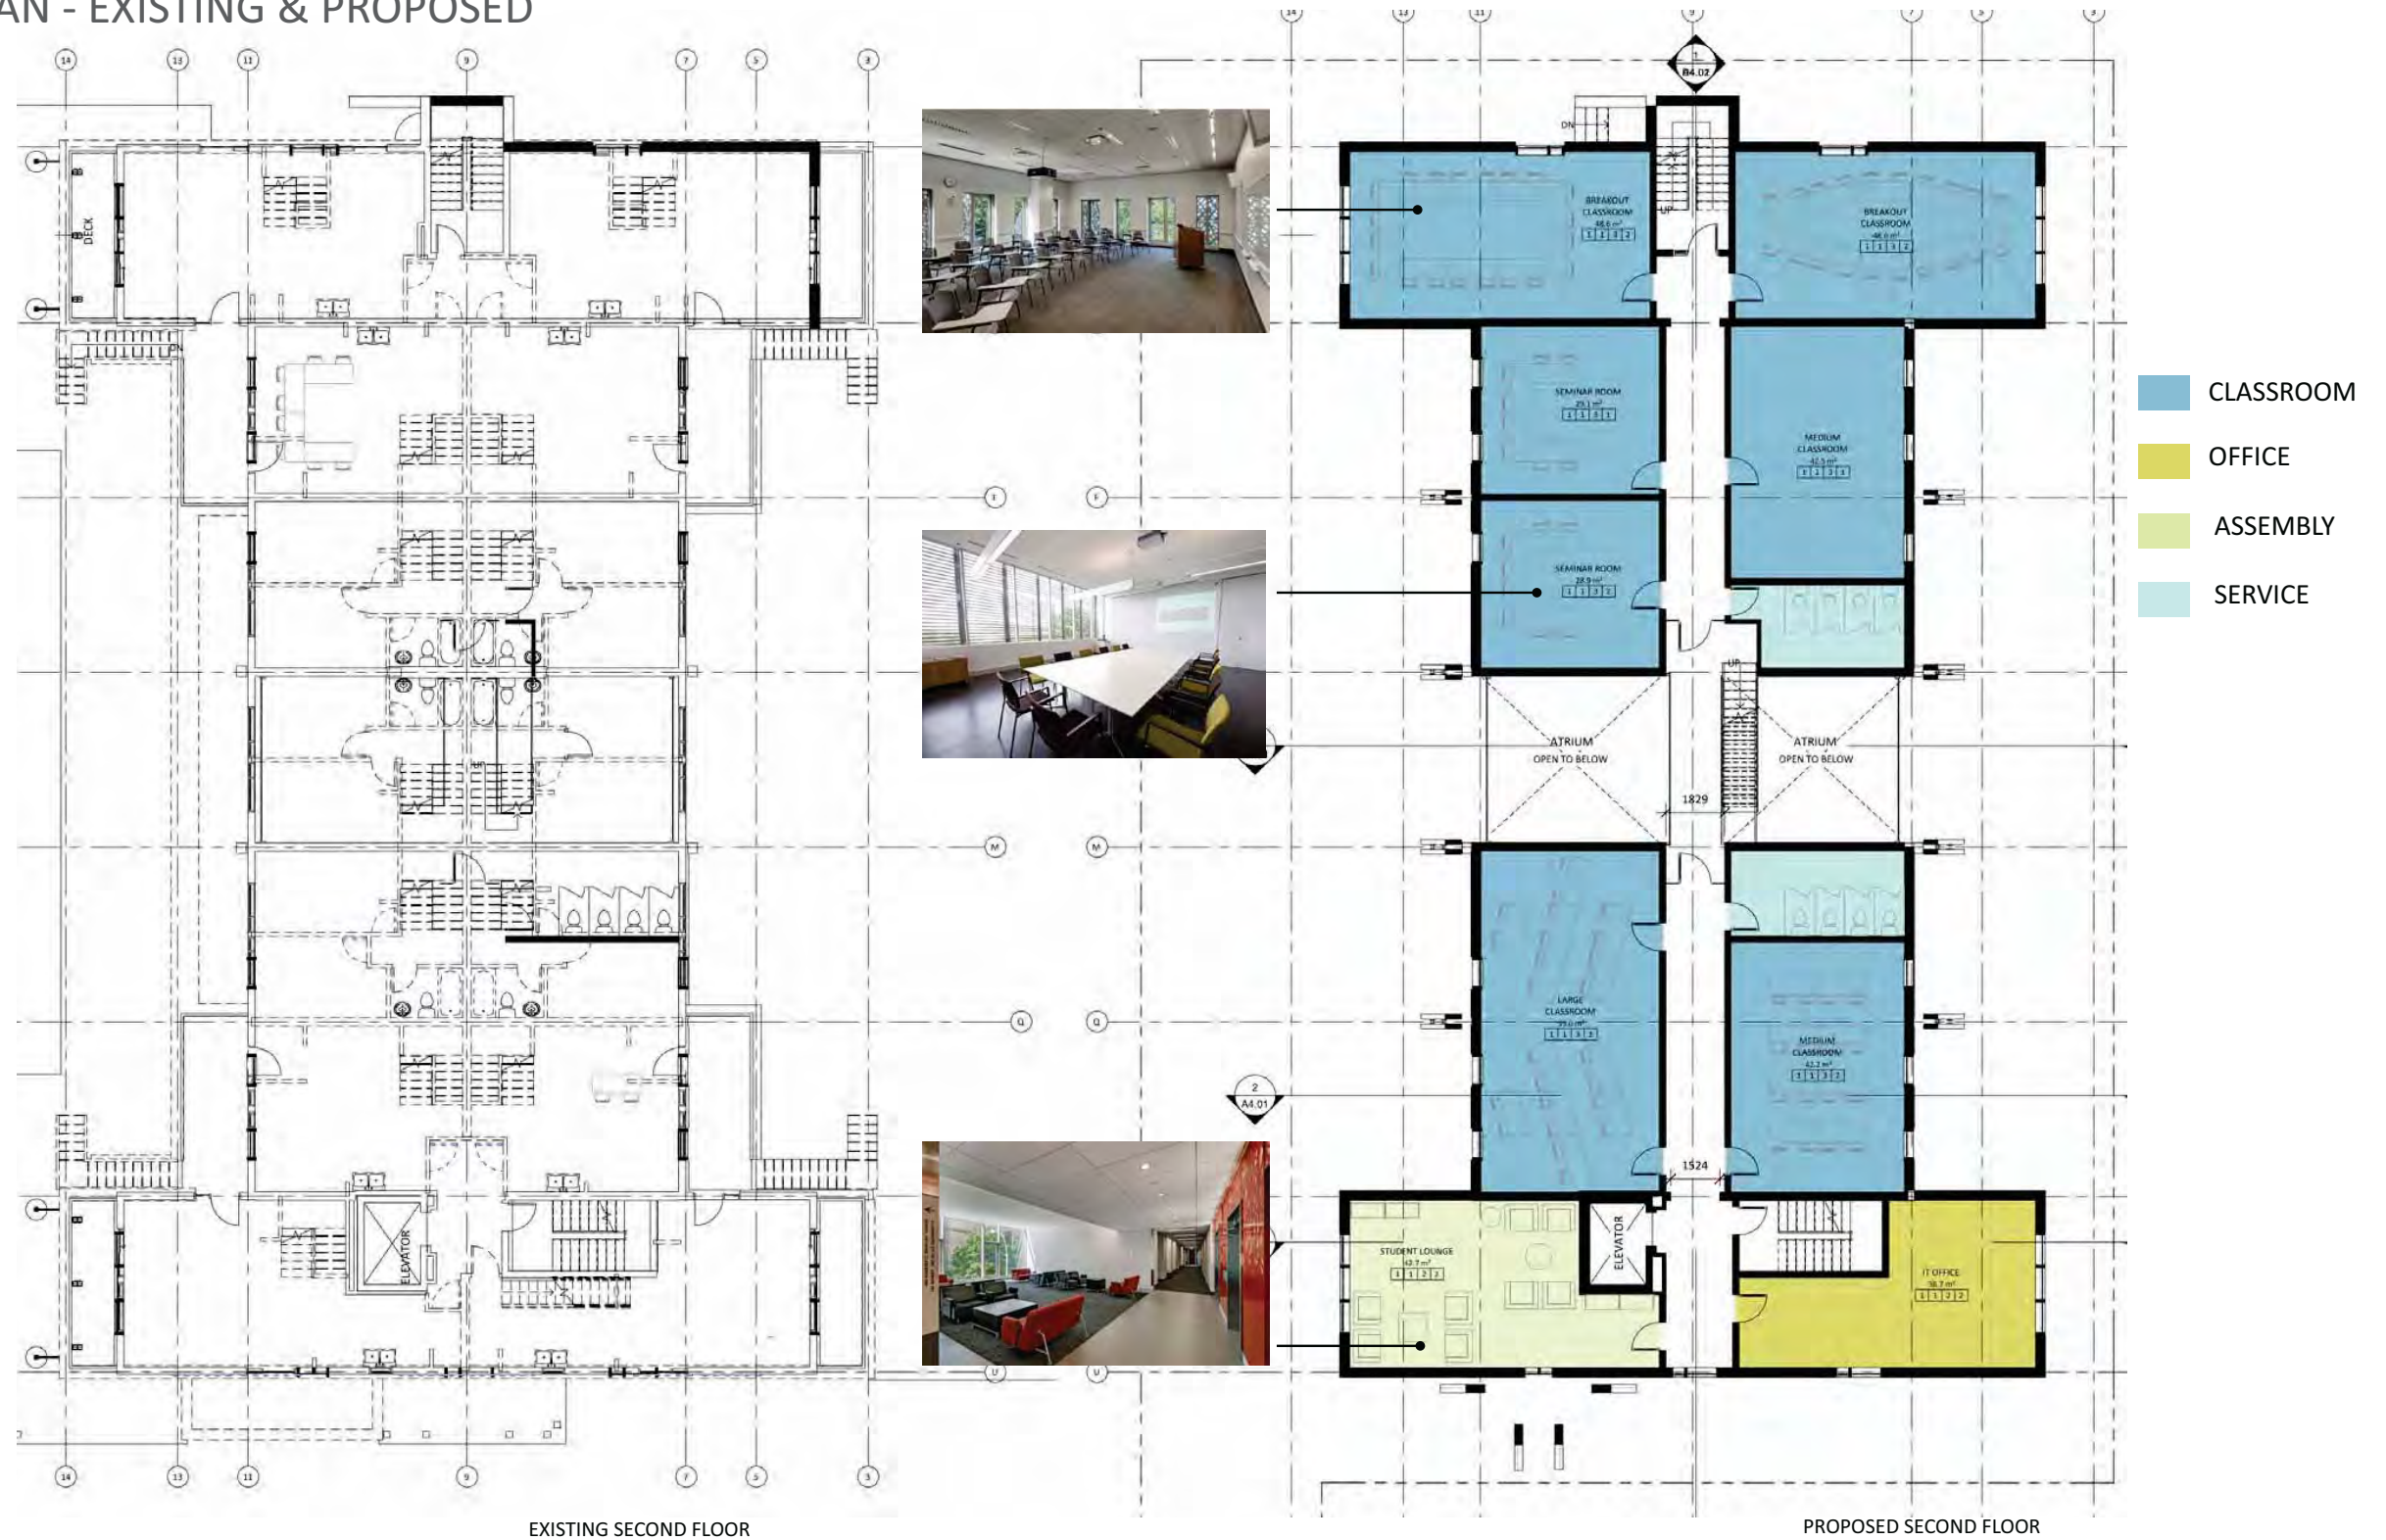

LEVEL THREE PLAN - EXISTING & PROPOSED

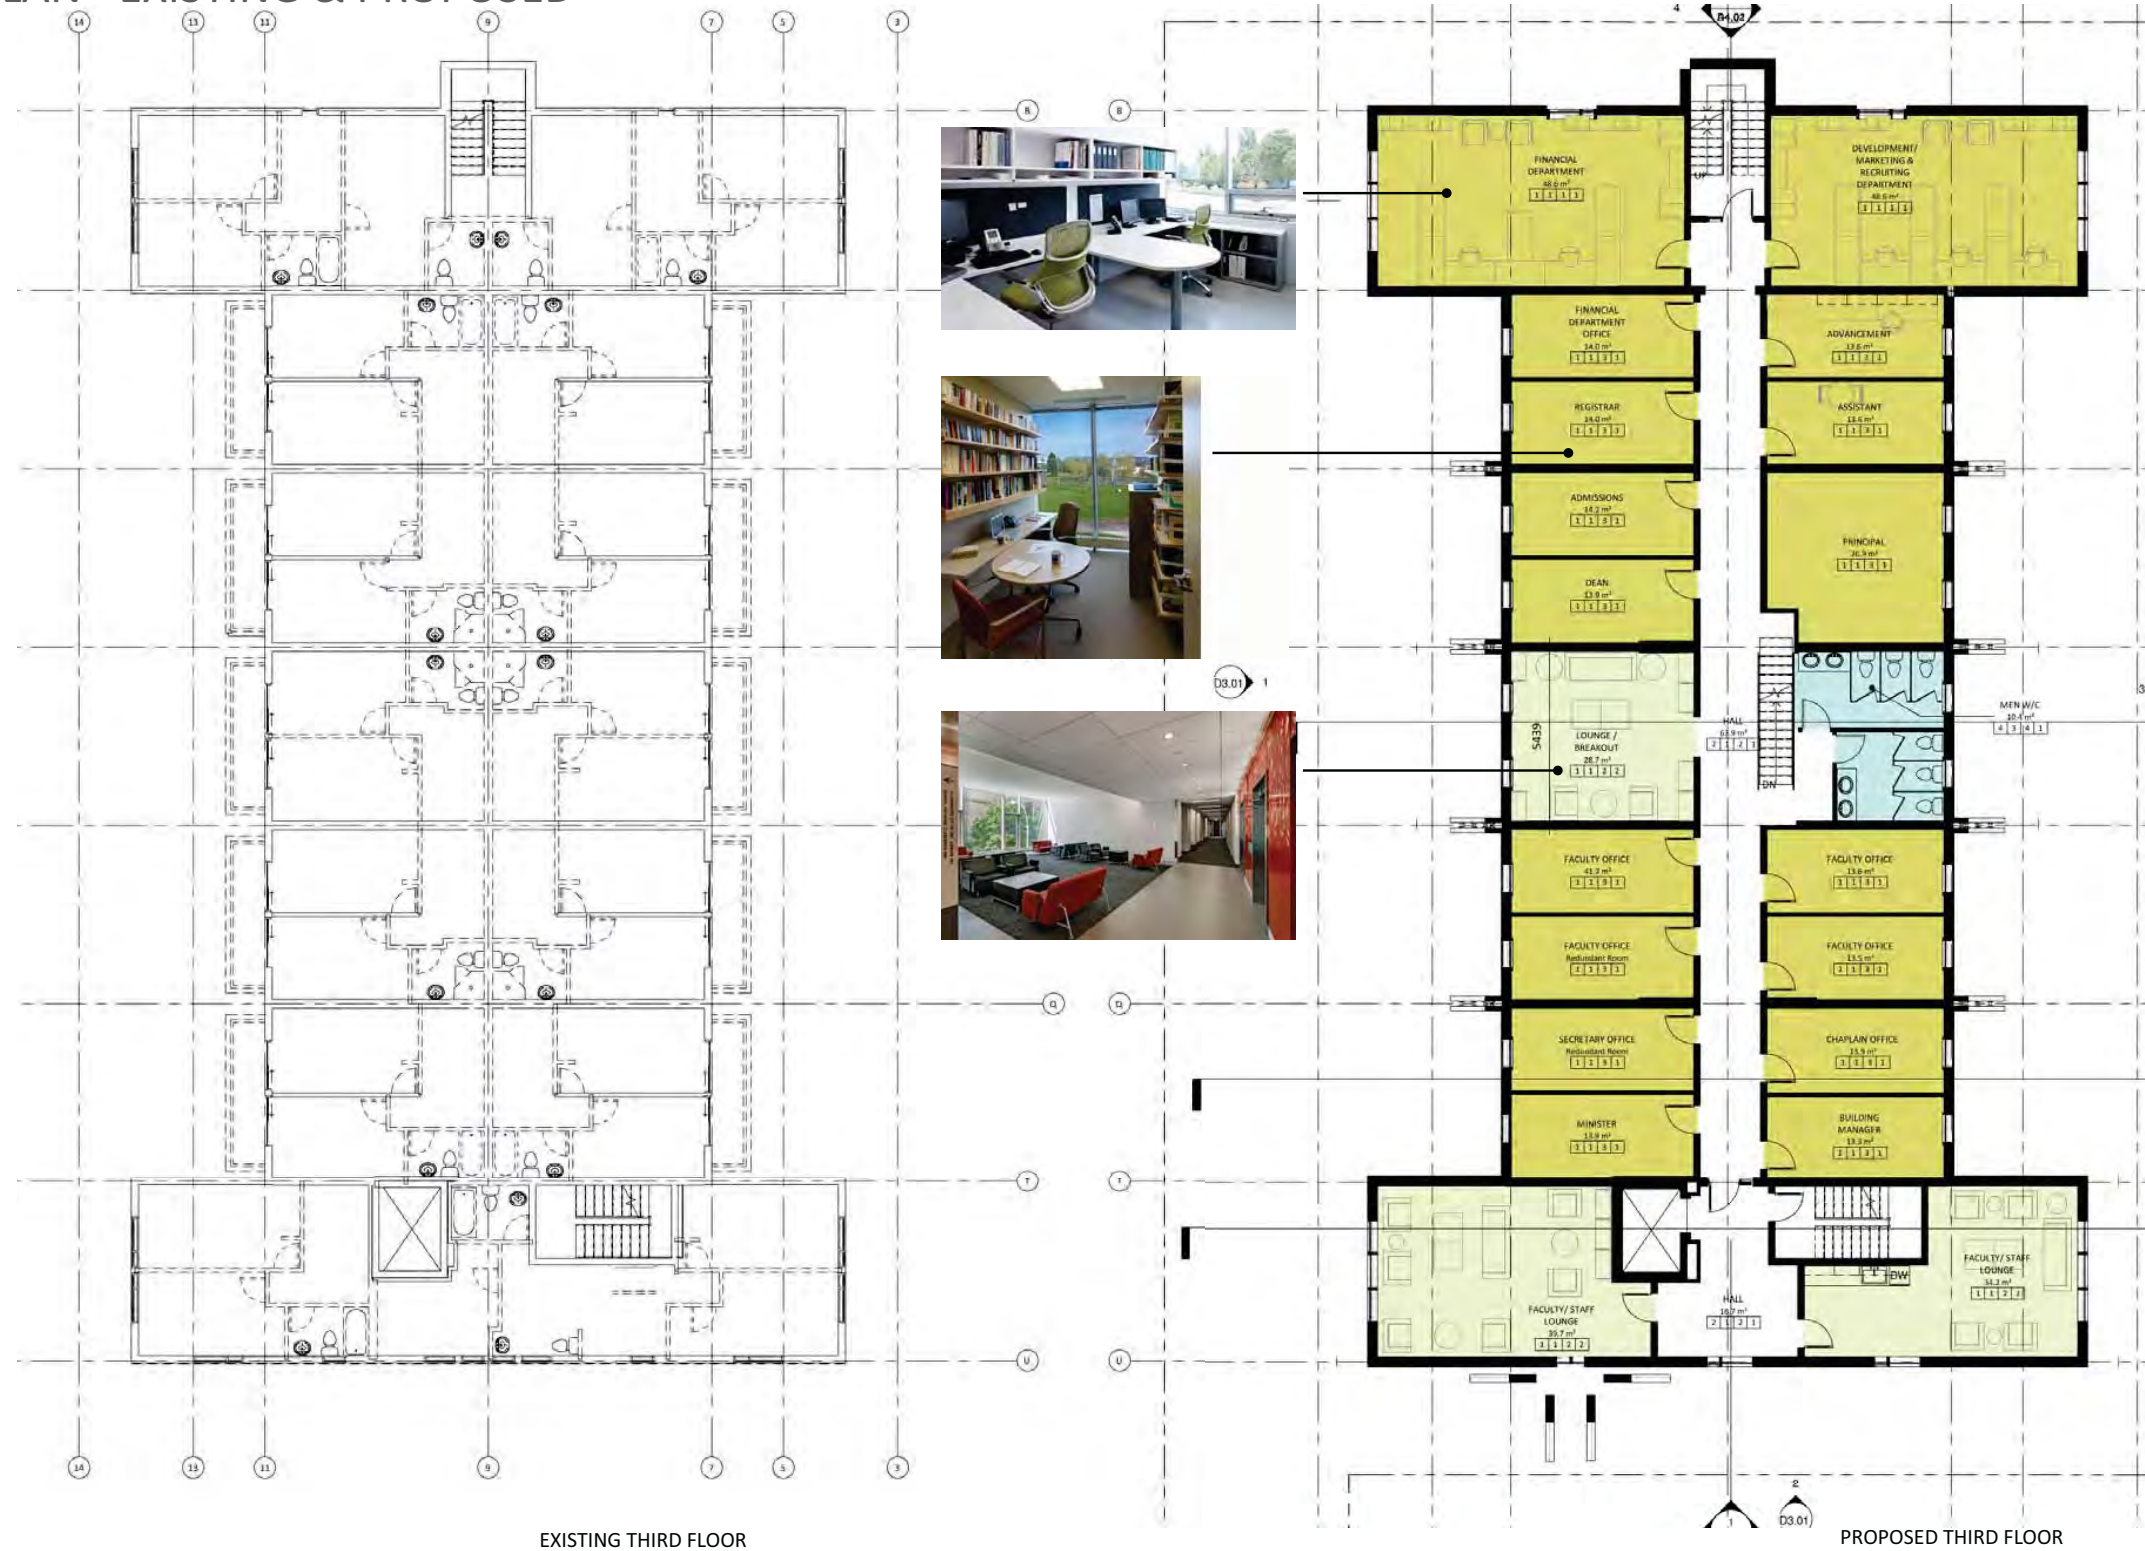

LEVEL FOUR PLAN - EXISTING & PROPOSED



EXISTING FOURTH FLOOR

Fourth Floor Demolition Plan

PROPOSED FOURTH FLOOR