

1 LEVEL 1  
 1:100

**Walter Franci public**  
 architecture


1854 W 2ND AVE VANCOUVER BC V6J 1H4 TEL 604 698 1252 FAX 604 698 5995 WWW.WFRANCI.COM

215-309 W CORDOVA ST VANCOUVER BC V6B 1E5 TEL 604 731 4232 FAX 604 671 4232 WWW.PUBLICDESIGN.CA

**WESBROOK COMMUNITY CENTRE**  
 ### Street, City, Province

PROJECT CODE	STATUS
21137	Project Status
SCALE	DATE
1:100	07/26/12

First Floor Plan  
 SHEET  
 A1.01

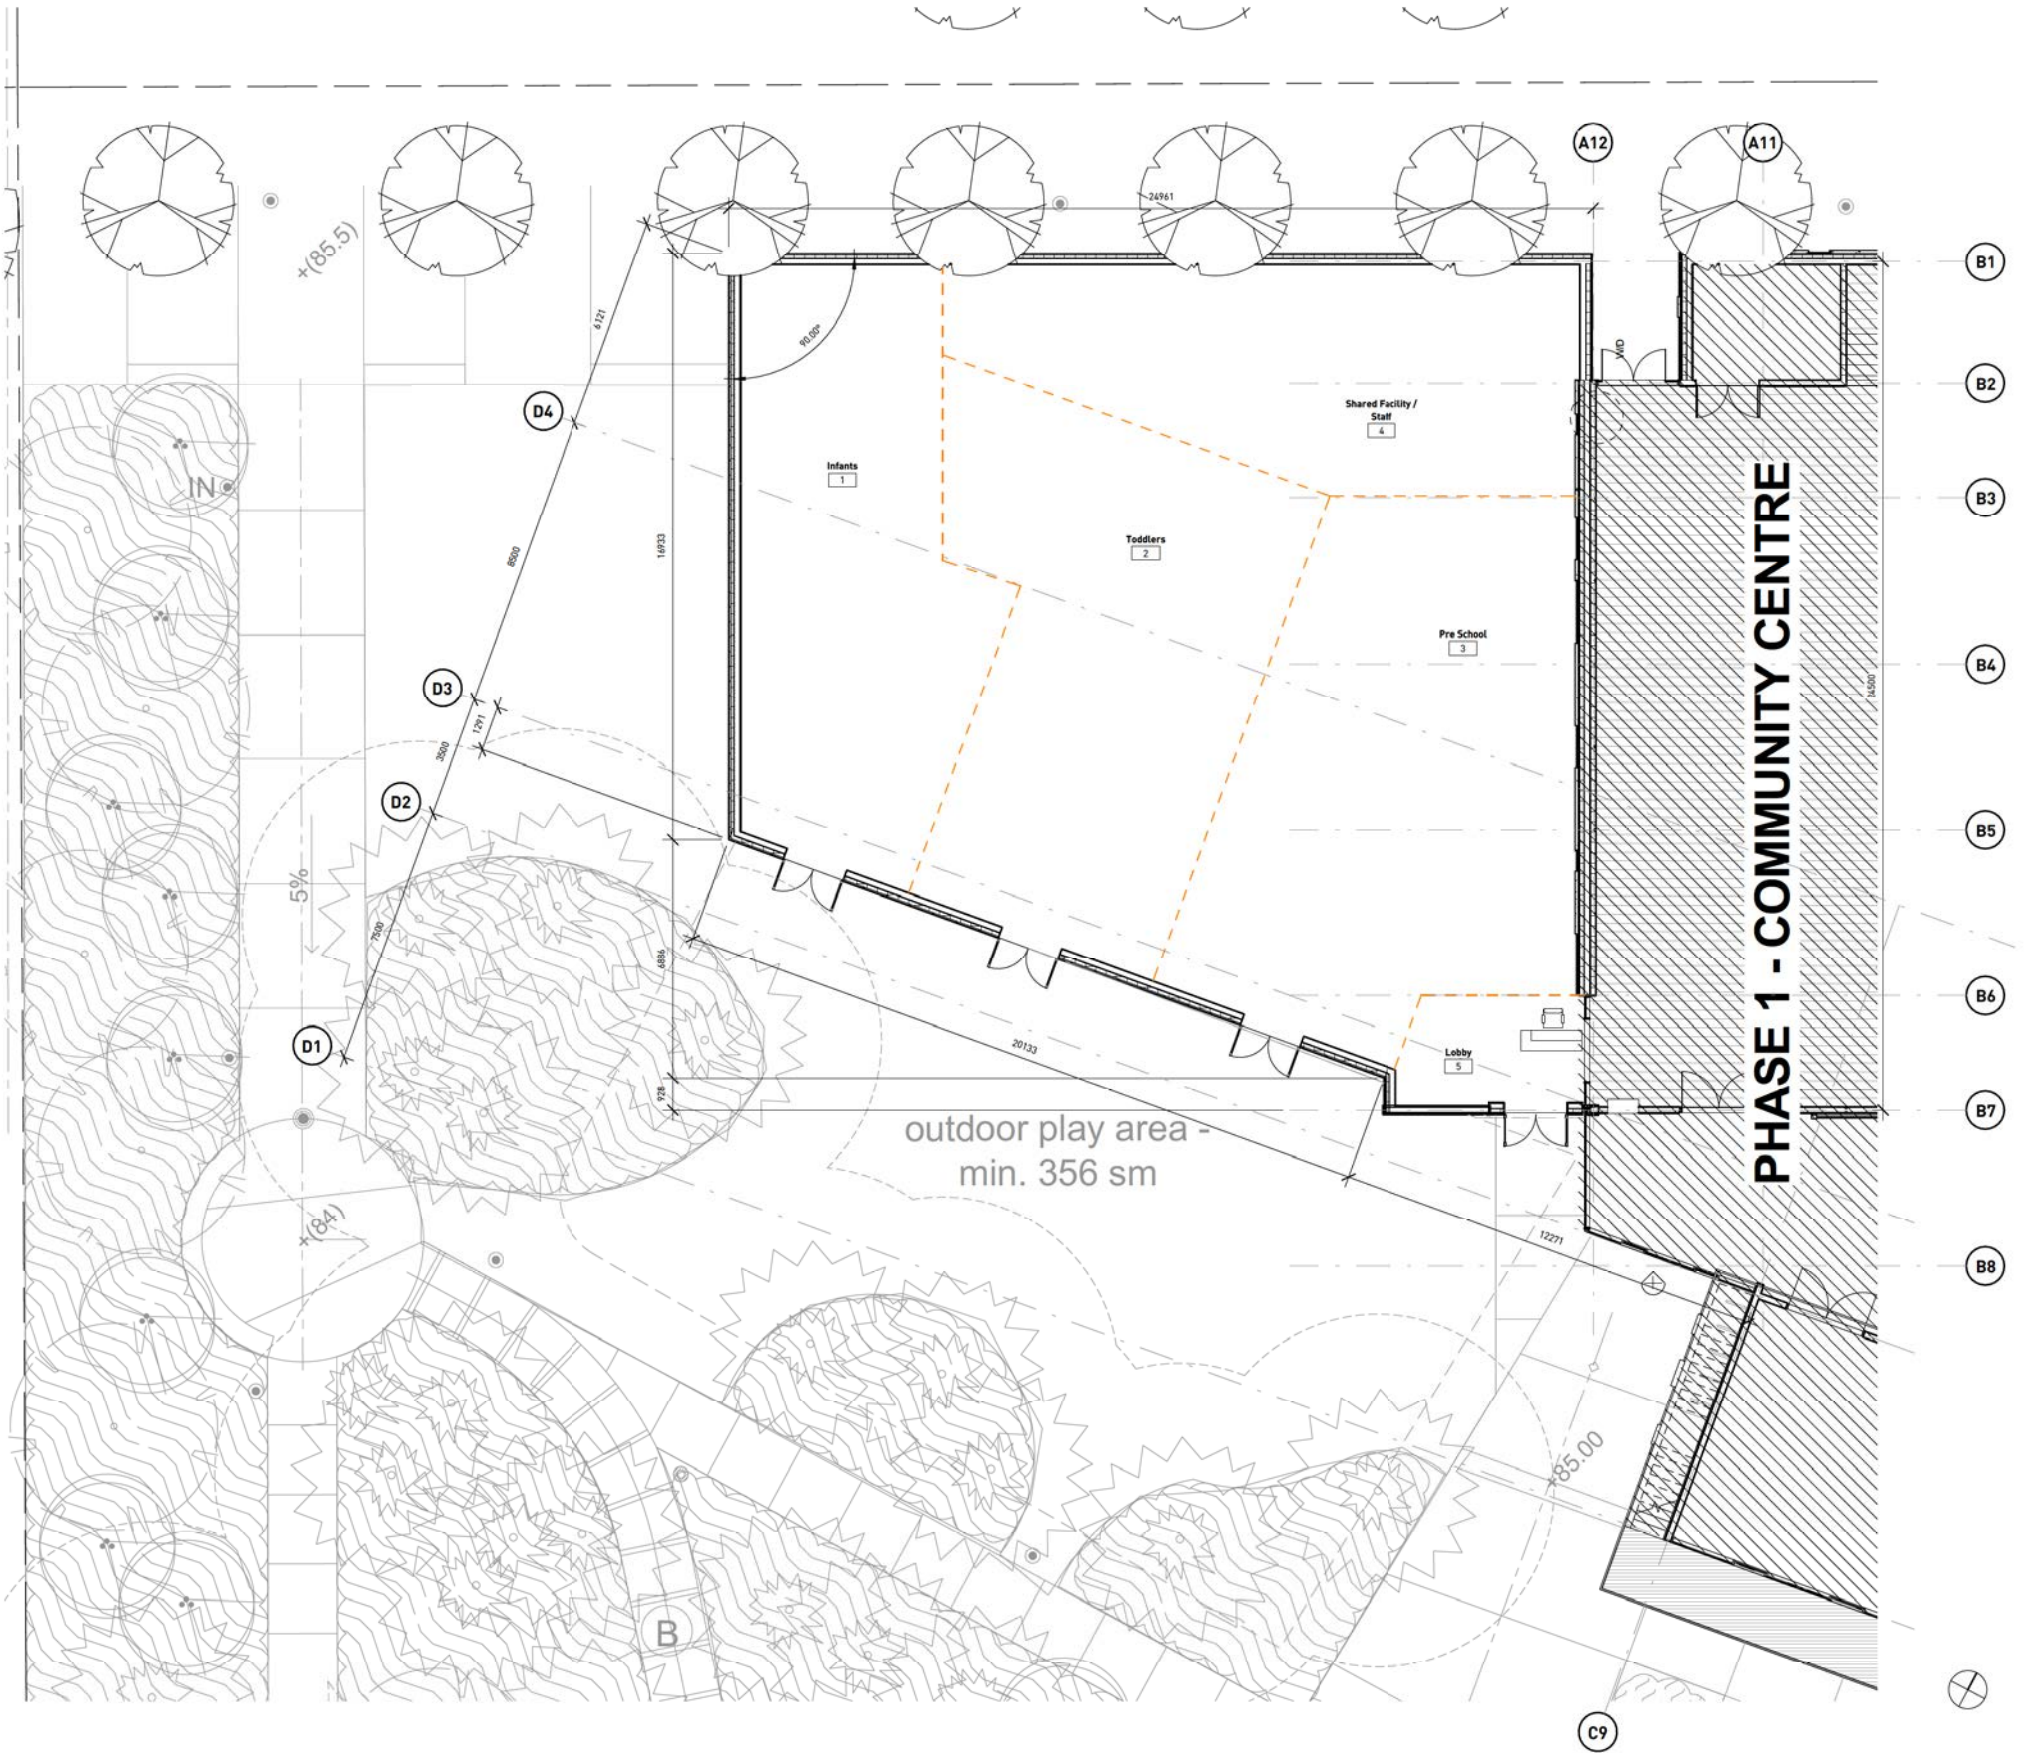

1 Child Care Centre

**Walter Franci public**  
 architecture  
 1854 W 2ND AVE VANCOUVER BC V6J 1Y4 TEL 604 698 1252 FAX 604 698 1095 WWW.WFRANCI.COM



215 - 309 W CORDOVA ST VANCOUVER BC V6B 1E5 TEL 604 731 4323 FAX 604 671 4313 WWW.PUBLICDESIGN.CA

**WESBROOK COMMUNITY CENTRE**  
 ### Street, City, Province

PROJECT CODE	STATUS
21137	Project Status
SCALE	DATE
1 : 100	07/26/12

Phase 2 - Child Care Centre Plan  
 SHEET REVISION  
 A1.01a

24/07/2012 11:54:11 AM C:\wfranci\Drawing\1031\WCC - LOCAL.dwg

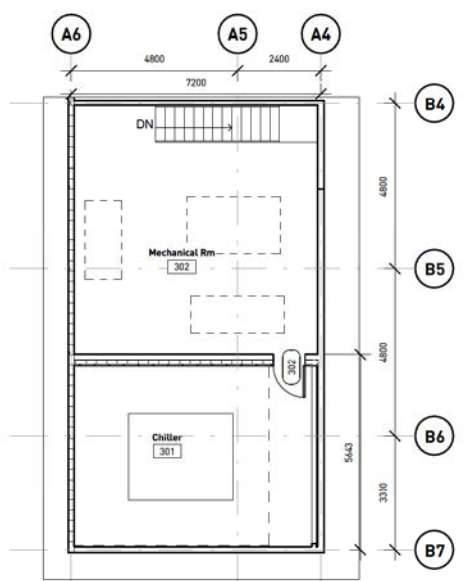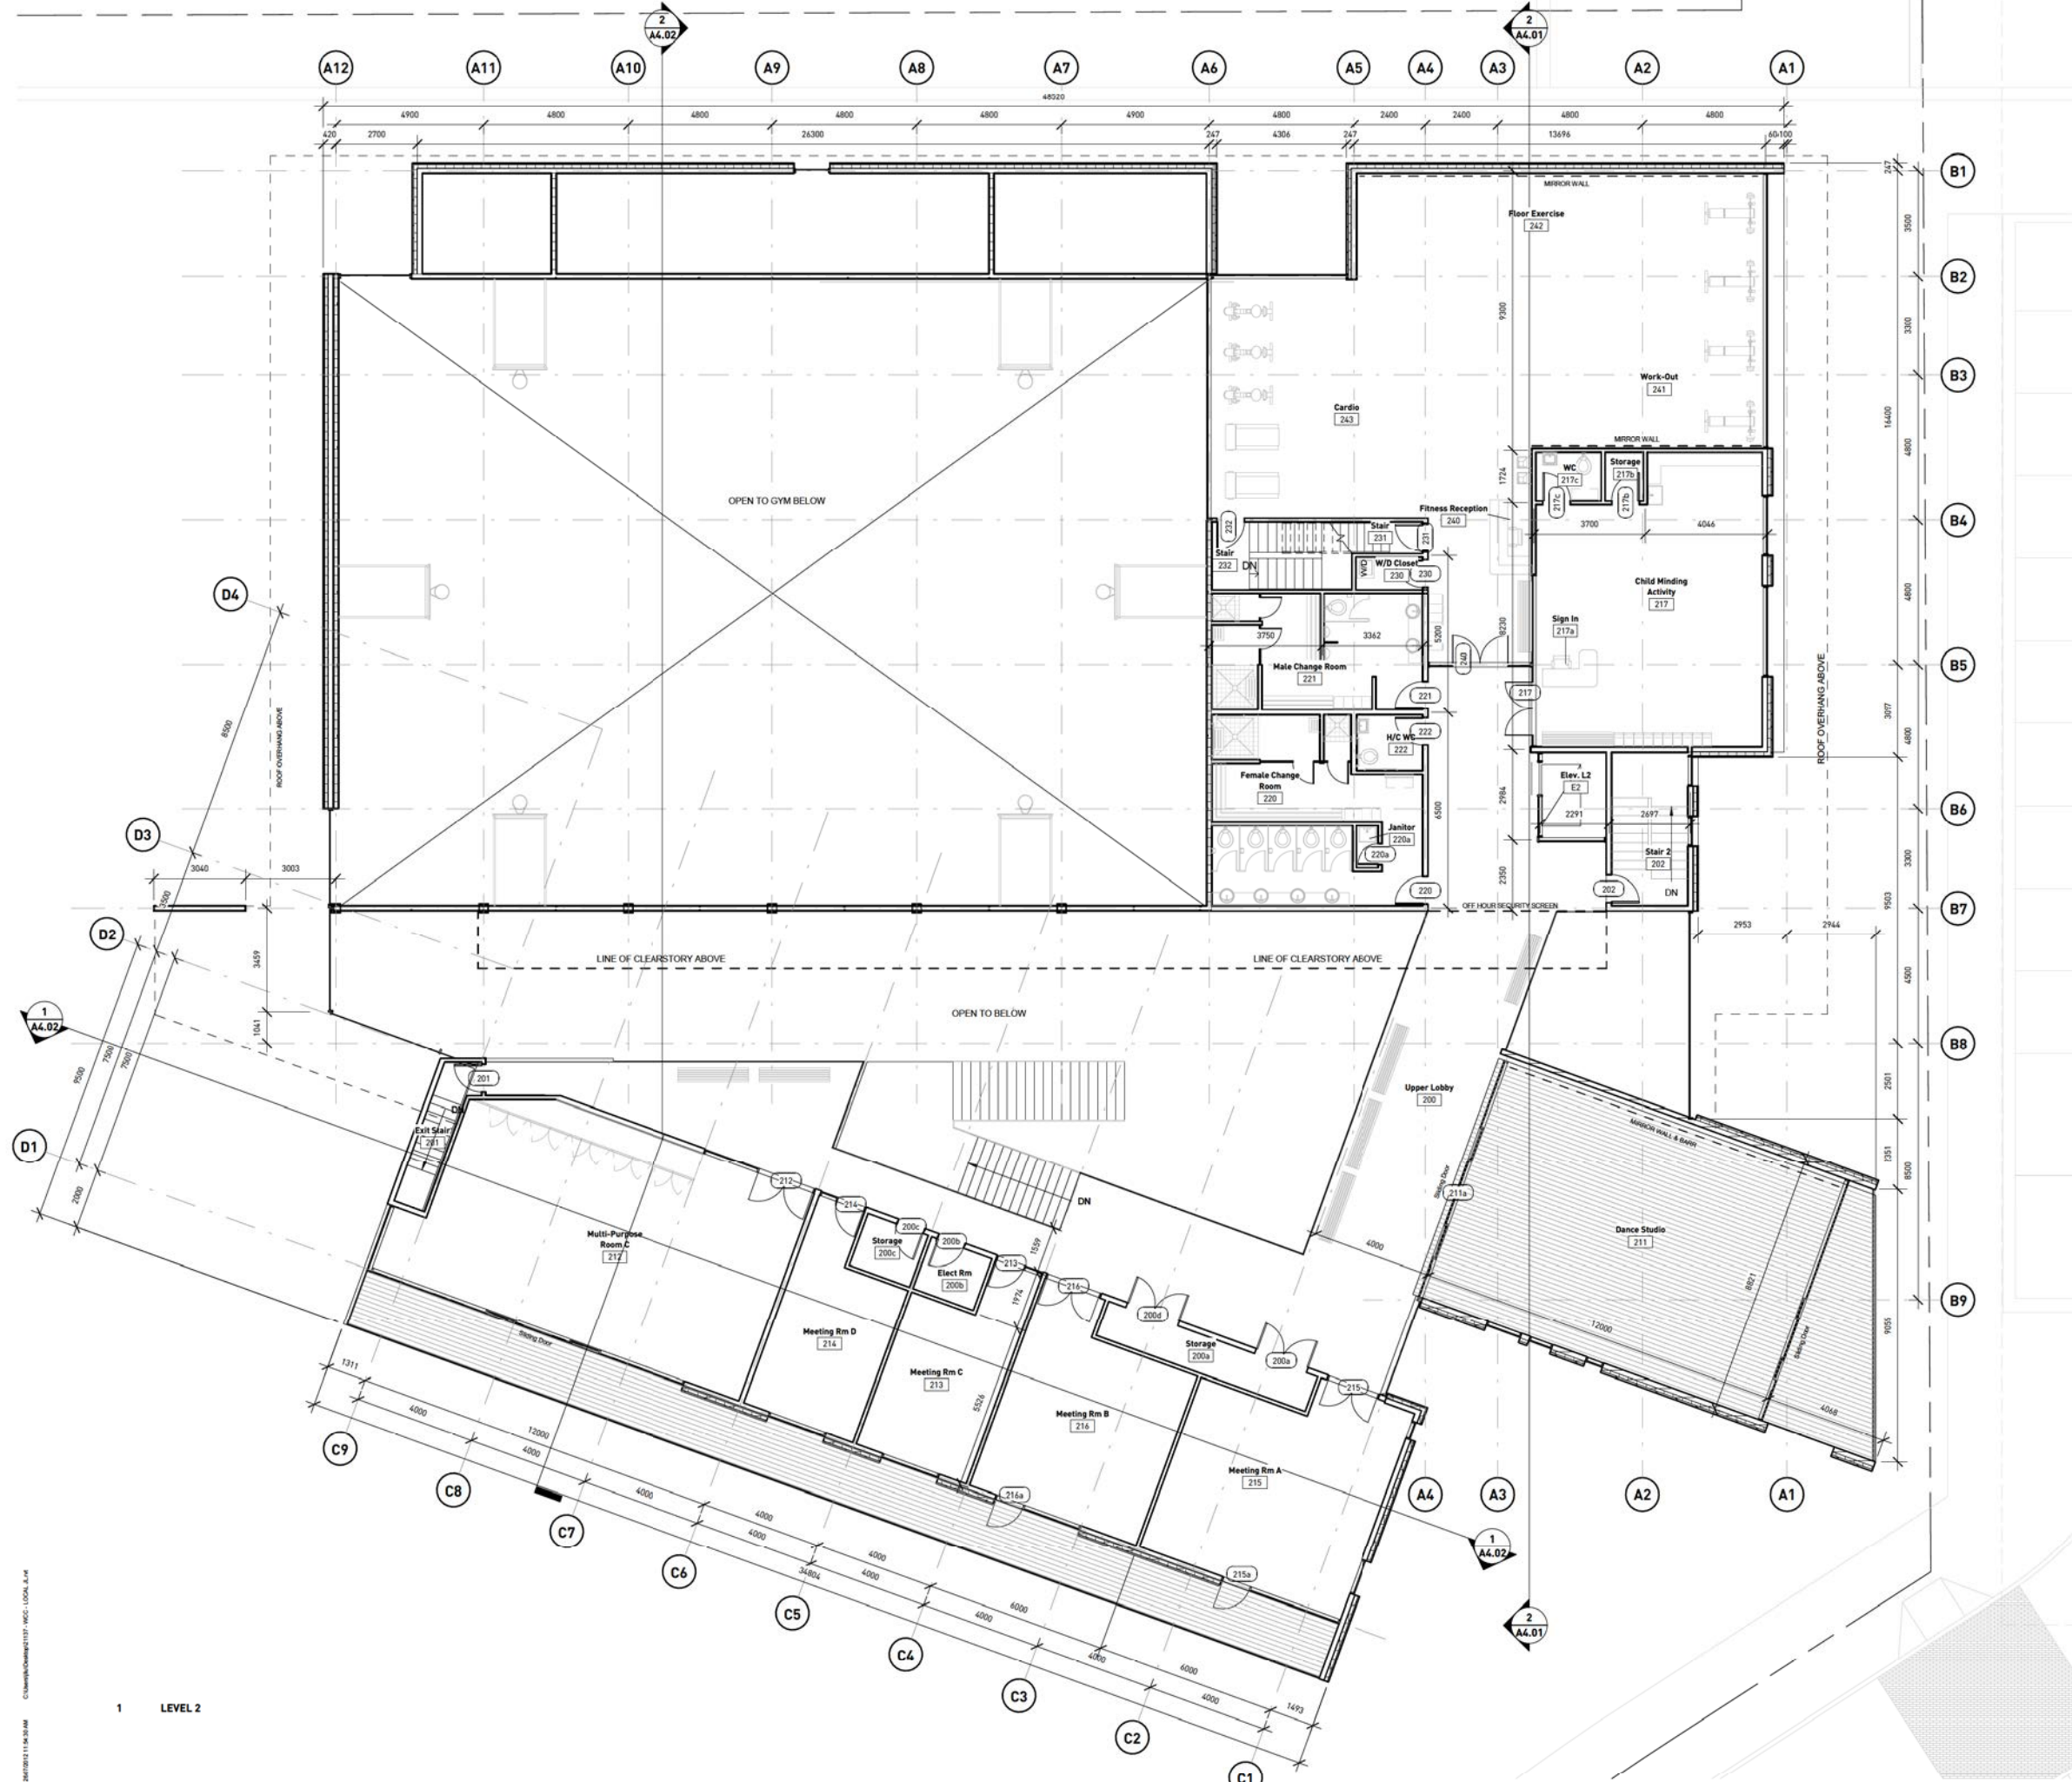

2 MECH. LEVEL

1 LEVEL 2


**Walter Franci public**  
 architecture  
 1854 W 2ND AVE VANCOUVER BC V6B 1W4 TEL 604 698 1252 FAX 604 688 5995 WWW.WFRANCI.COM

215 - 309 W CORDOVA ST VANCOUVER BC V6B 1E5 TEL 604 731 4213 FAX 604 671 4313 WWW.PUBLICDESIGN.CA

**WESBROOK COMMUNITY CENTRE**  
 ### Street, City, Province

PROJECT CODE	STATUS
21137	Project Status
SCALE	DATE
1 : 100	07/26/12

24/07/2012 11:46:54 AM C:\wfranci\Drawings\1031 - WSC - LOCAL.rvt

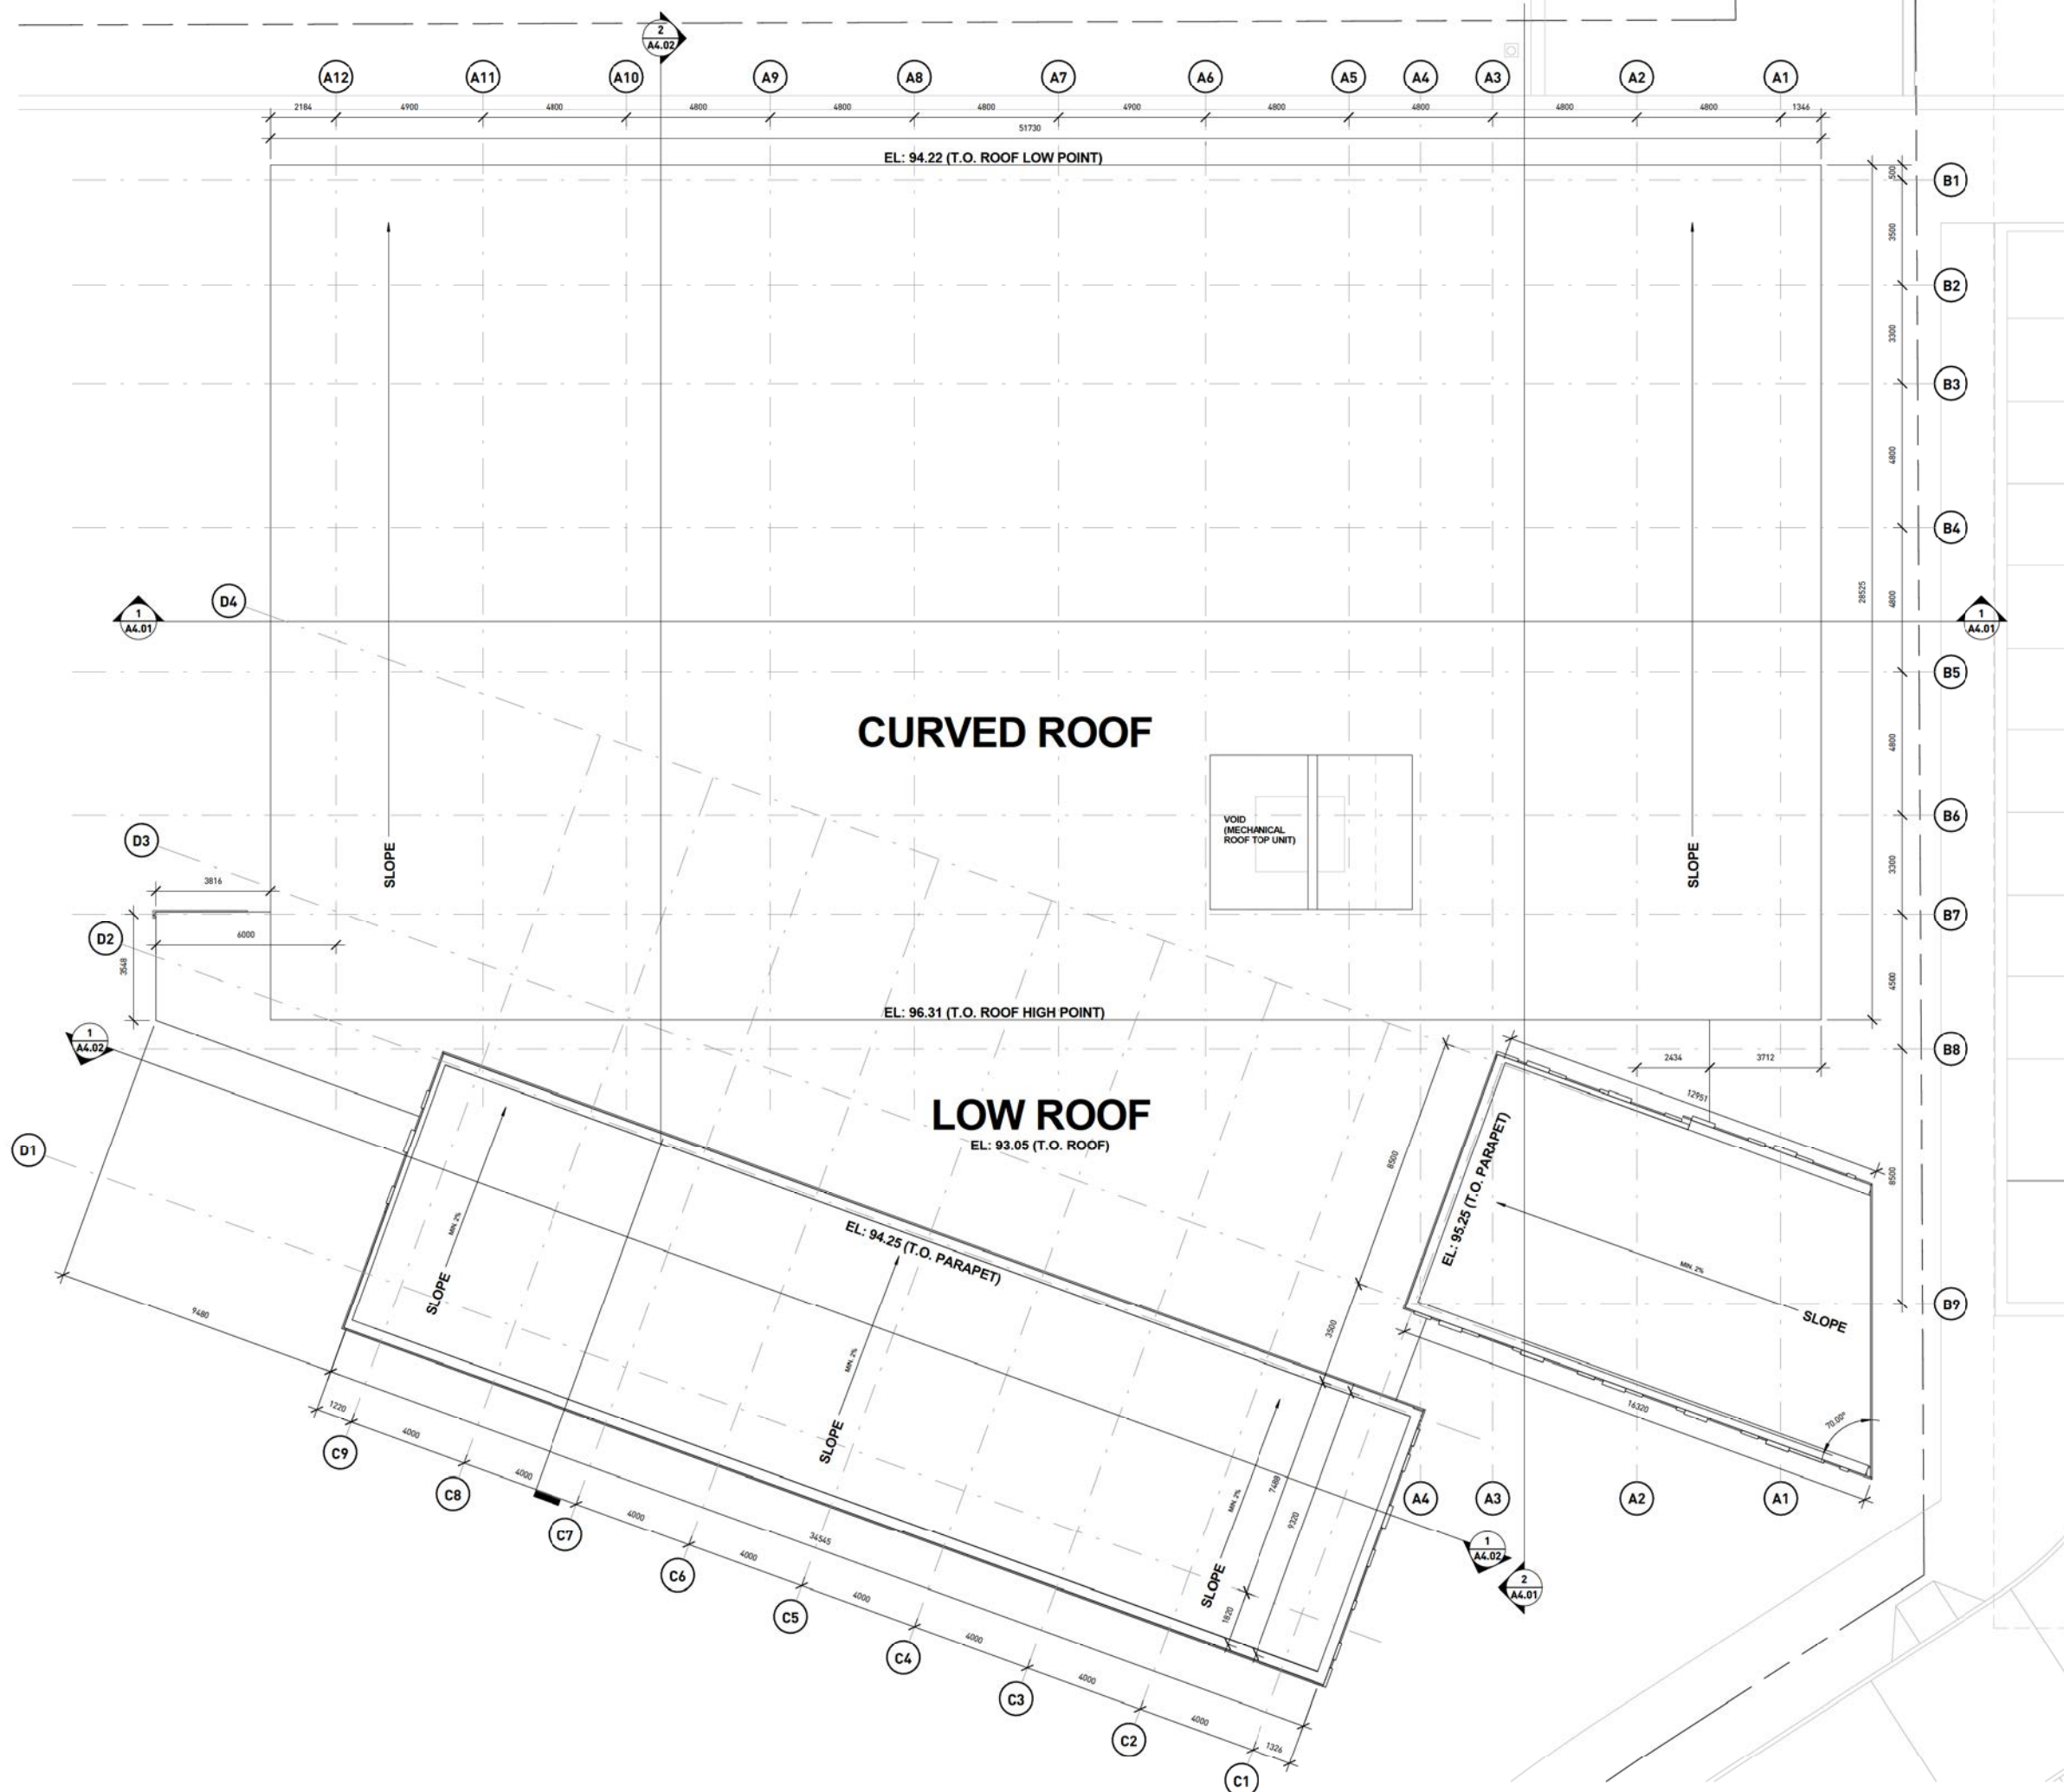

**Walter Franci public**  
 architecture  
 1884 W 2ND AVE VANCOUVER BC V6L 1Y4 TEL 604 698 3252 FAX 604 698 5995 WWW.WFRANCI.COM

215-309 W CORDOVA ST VANCOUVER BC V6B 1E5 TEL 604 731 4323 FAX 604 671 4313 WWW.PUBLICDESIGN.CA

**WESBROOK COMMUNITY CENTRE**  
 ### Street, City, Province

PROJECT CODE	STATUS
21137	Project Status
SCALE	DATE
1 : 100	07/26/12

2012/07/26 11:46 AM C:\projects\wsc\1031\WCS - LOCAL.dwg