



LANDSCAPE LEVEL ROOF - LAYOUT

AUDP SUBMISSION
MIXED USE BUILDING - LOT E - SOUTH CAMPUS
June 4, 2015

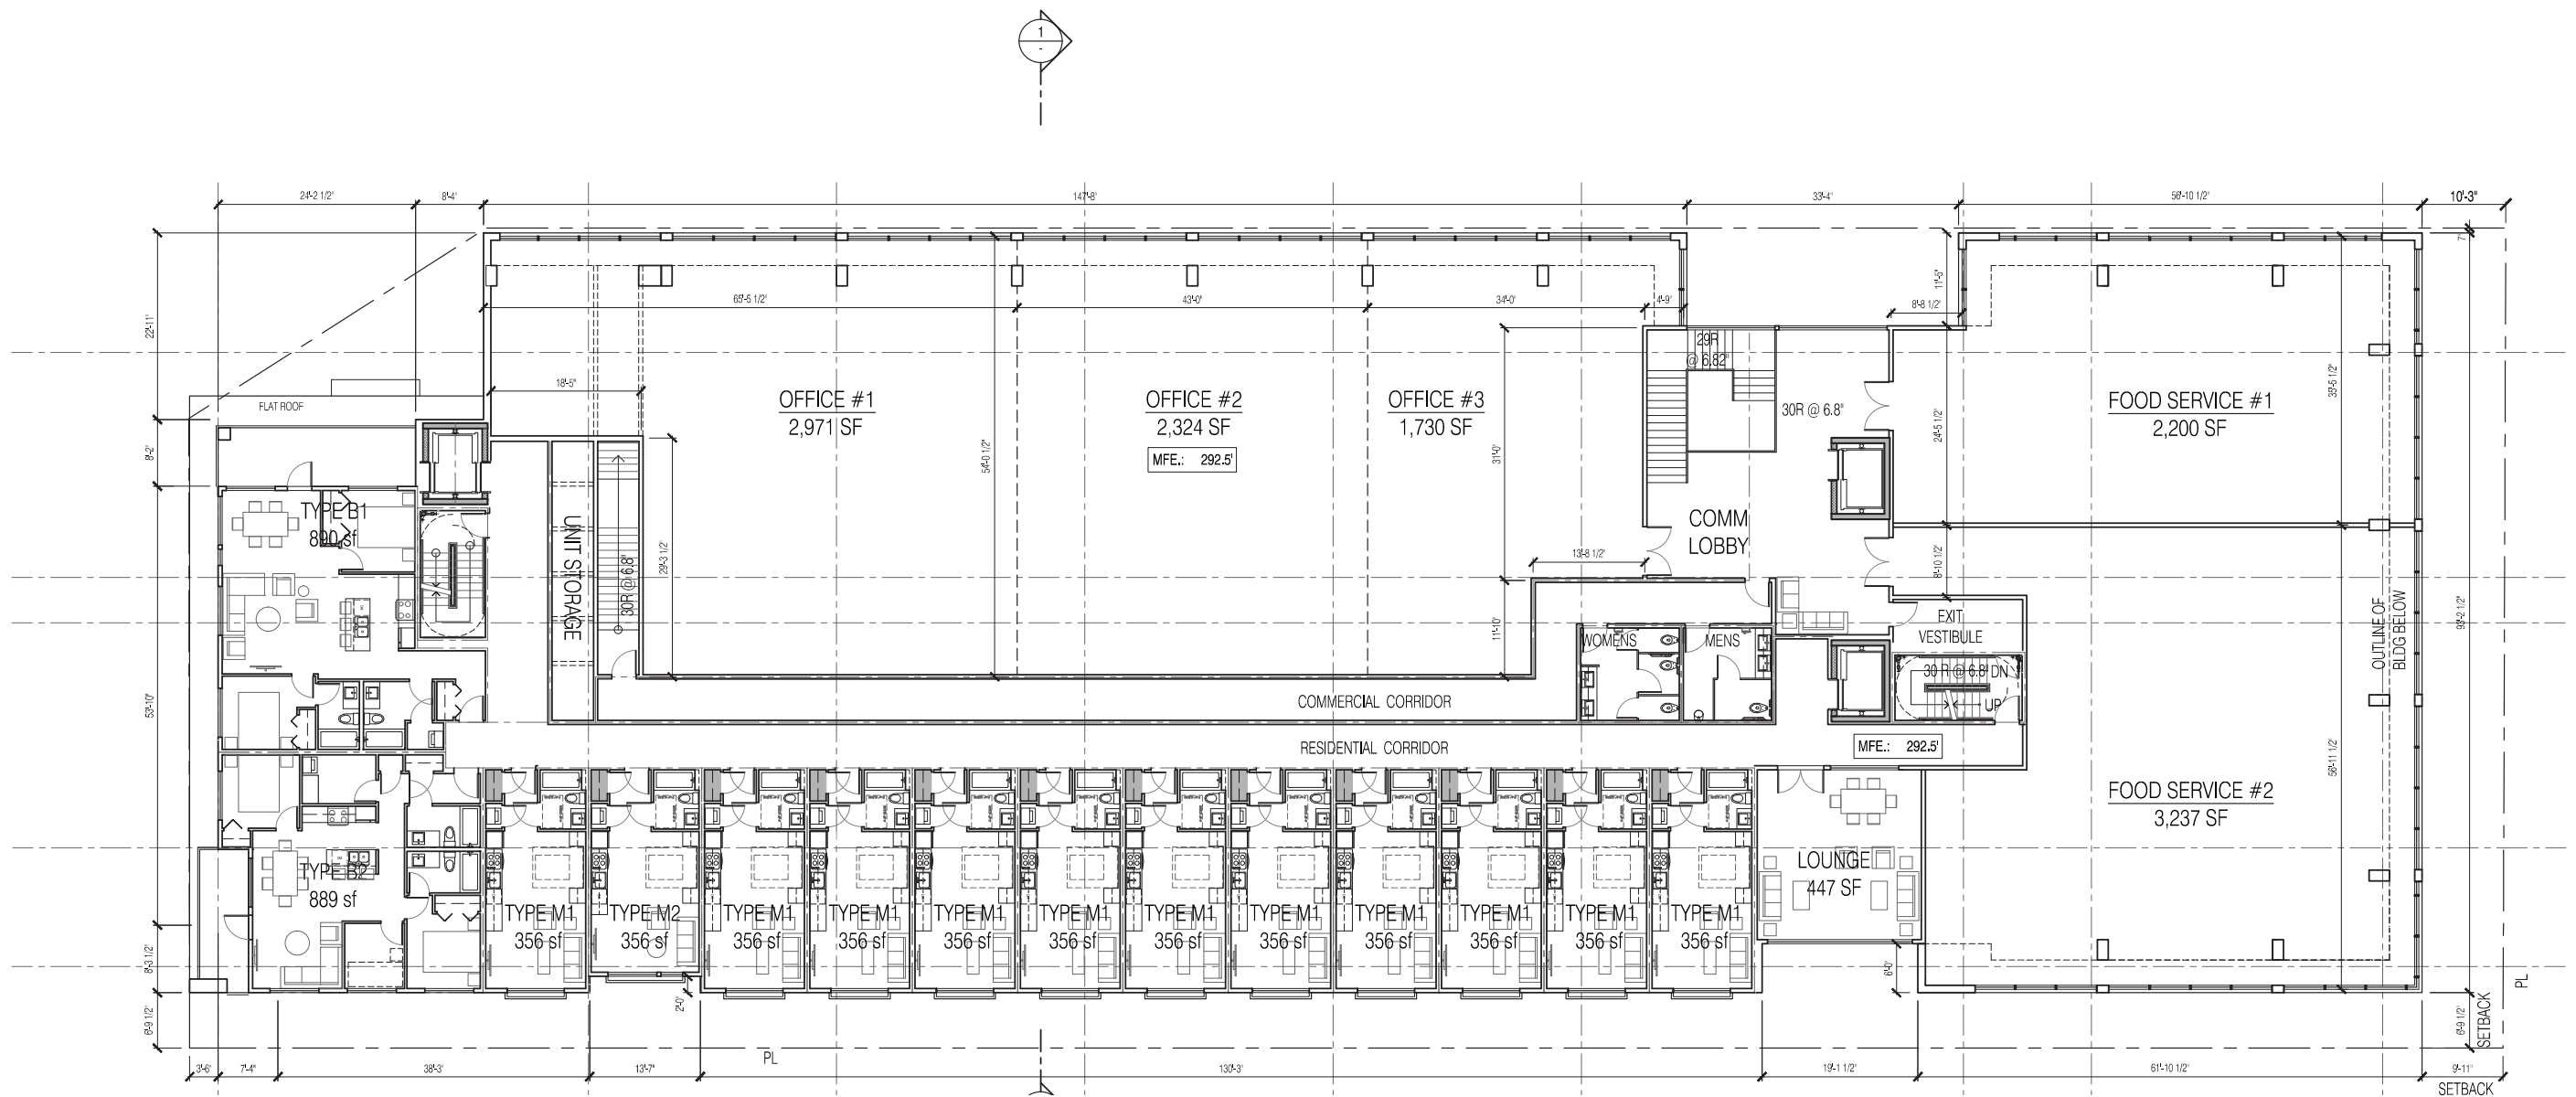

PLANS - LEVEL 2

AUDP SUBMISSION
 MIXED USE BUILDING - LOT E - SOUTH CAMPUS
 June 4, 2015

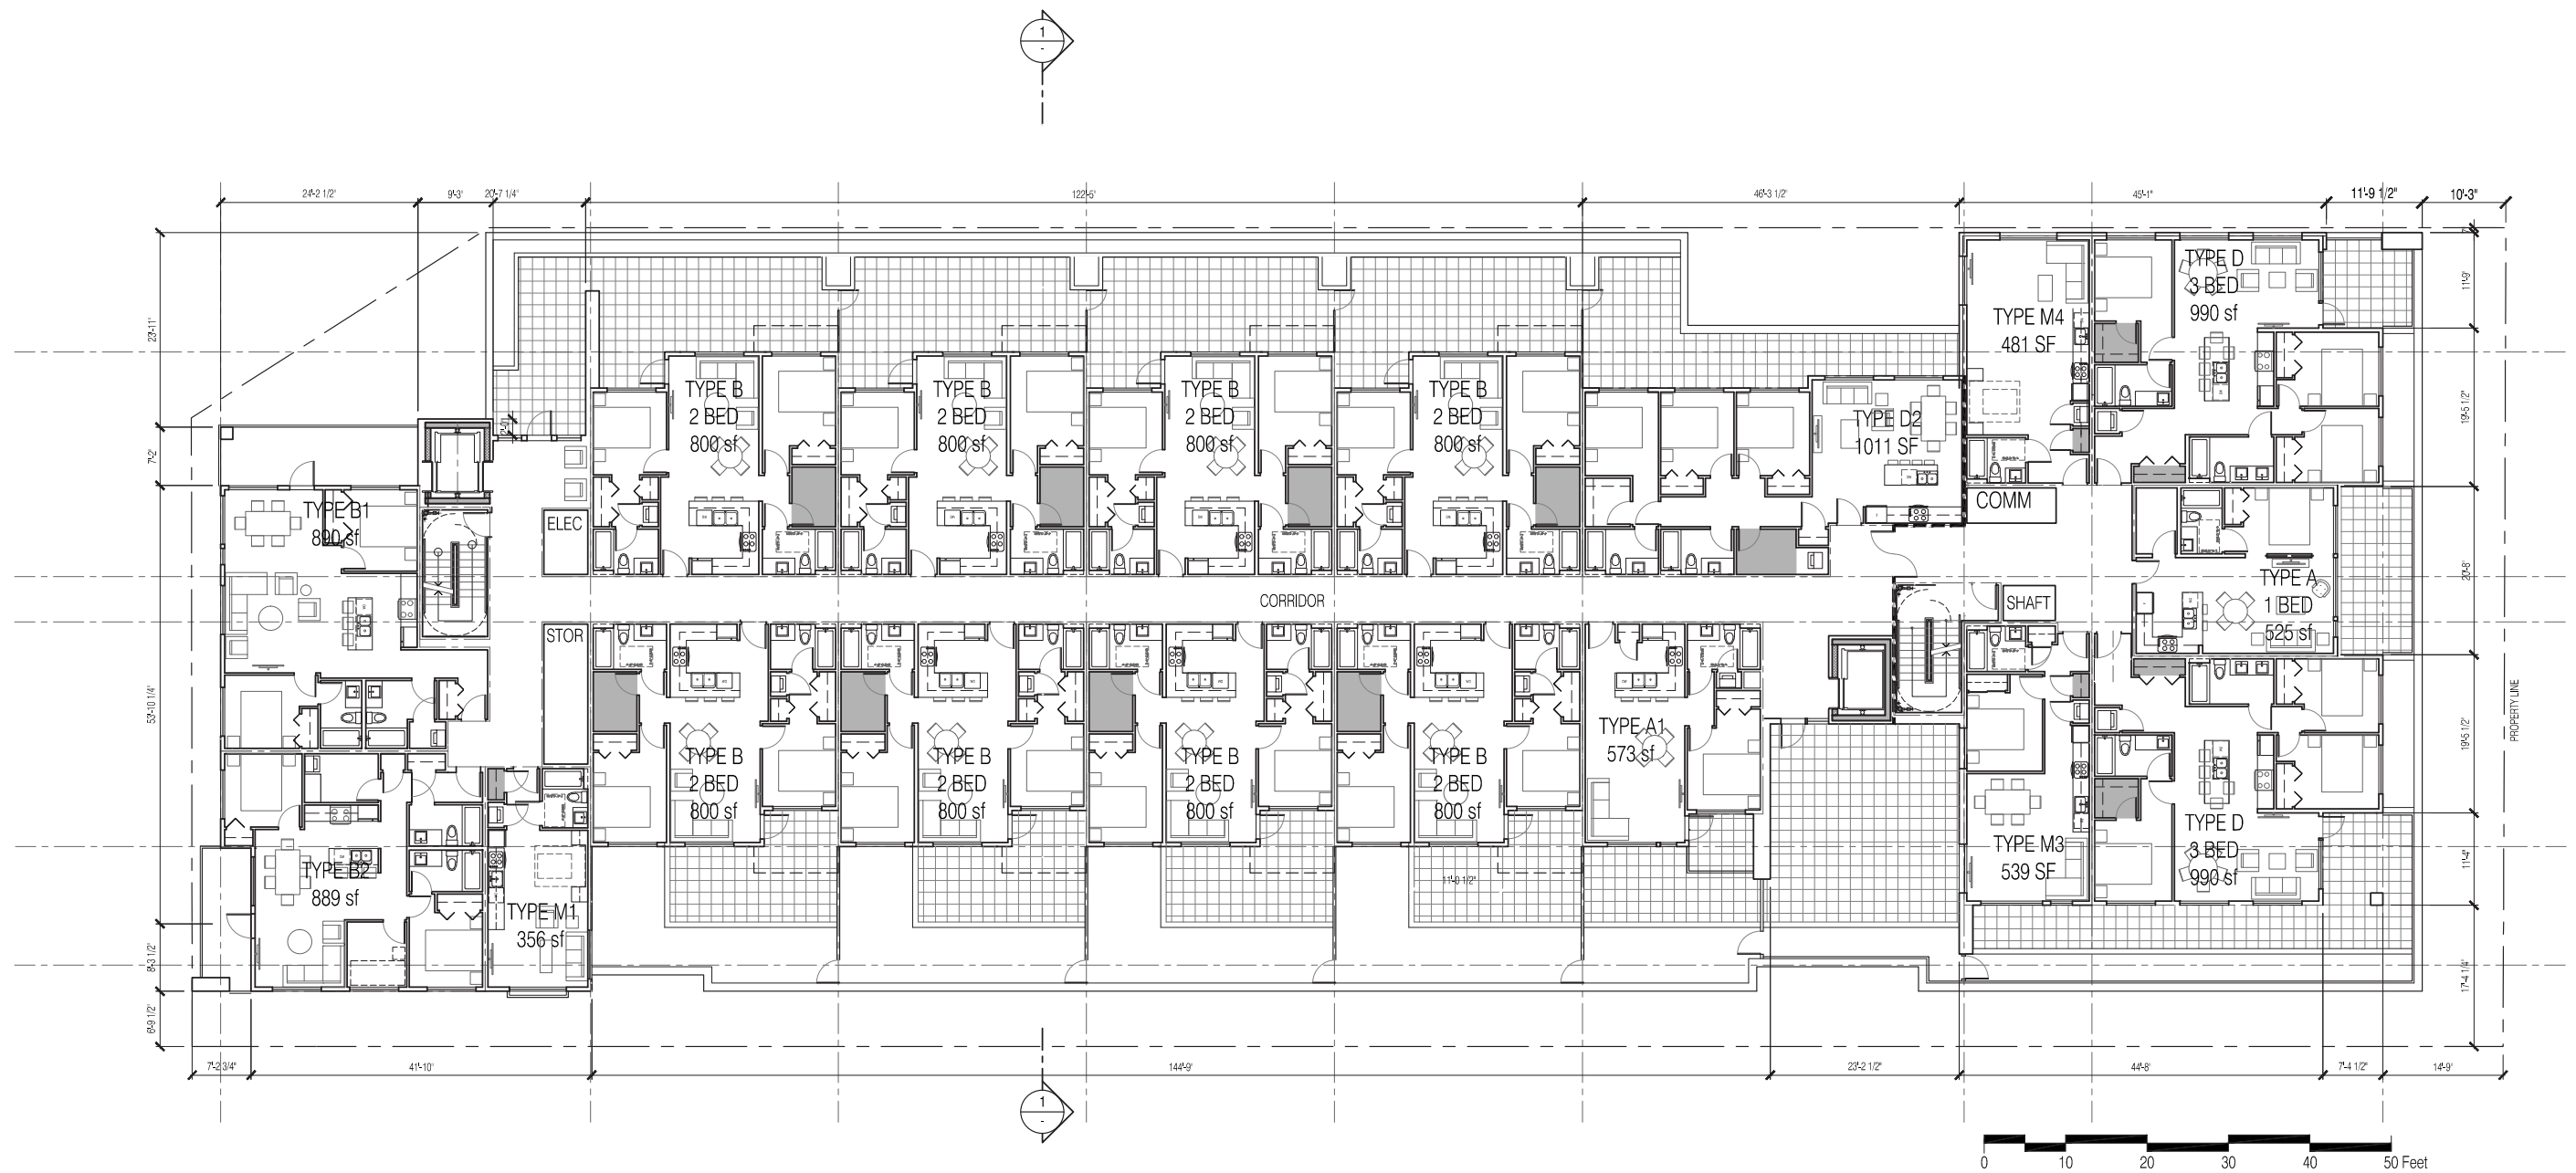

PLANS - LEVEL 3

AUDP SUBMISSION
 MIXED USE BUILDING - LOT E - SOUTH CAMPUS
 June 4, 2015