


Key Plan - N.T.S.

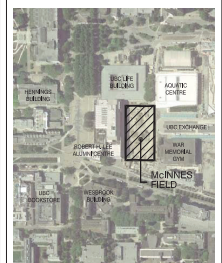


**Legend**

- LIMIT OF WORK
- PROPOSED SYNTHETIC TURF
- FLOOR DRAIN - SEE ARCHITECTURAL DRAWINGS

NOTE: SYNTHETIC TURF TO BE TENDERED SEPARATELY AT LATER DATE AND TO HAVE FULL EVALUATION PROCESS IN DIRECT CONSULTATION WITH CAMPUS & COMMUNITY PLANNING AND ATHLETICS



No.	Date	Revisions	By
1	11-15-2018	Issued for DP Submission	JJ

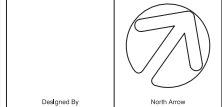

Designed By: **the mbtw group**

**RICHARD FINDLAY**  
LANDSCAPE ARCHITECT INC.

Project Name: **MCINNES FIELD**


University: University of British Columbia

Sheet Title: **LAYOUT PLAN**


Design: JDU	Drawn: CL	Scale: 1:200	Drawing No.: L-1
Date of Drawing: NOVEMBER 2018	Job No.: UFT 003		

© 2018 Richard Findlay Landscape Architect Inc. All Rights Reserved. No. 18-2018-01




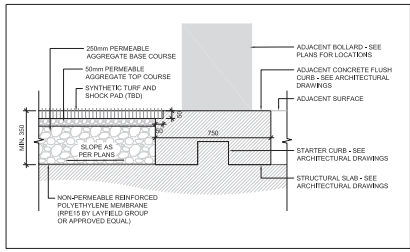


1 FIELD EDGE AT ADJACENT FLUSH CURB 1:150

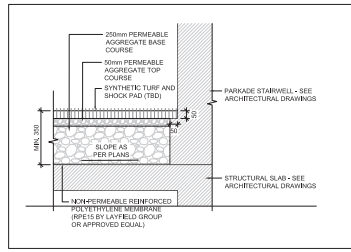


2 FIELD EDGE AT ADJACENT STAIRWELL 1:150

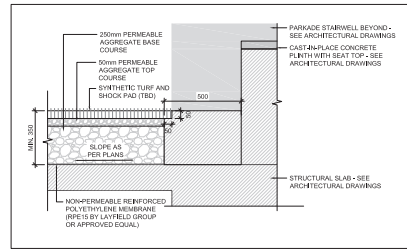


3 FIELD EDGE AT ADJACENT FLUSH CURB 1:150

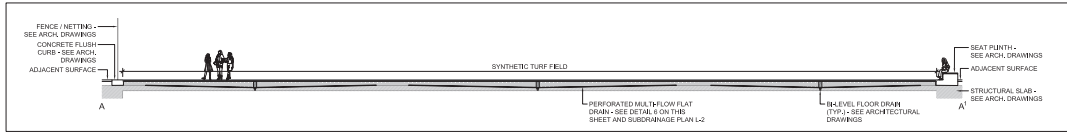

4 FIELD PROFILE - SECTION A-A1 1:500

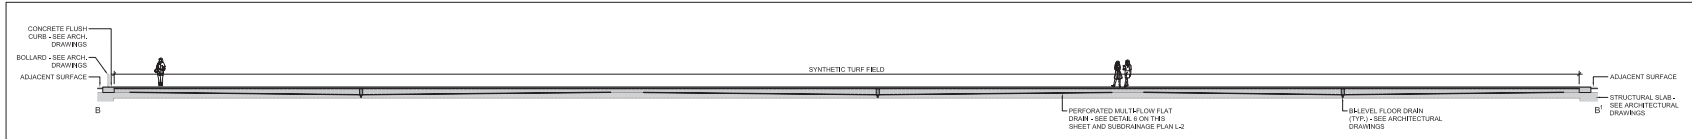


5 FIELD PROFILE - SECTION A-A1 1:500

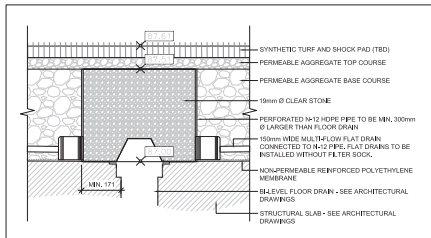

6 VERTICAL DRAINAGE PIPE (SOLID N-12 HDPE) 1:150



No.	Date	Revisions	By
1	11-15-2018	Issued for DP Submission	JJ

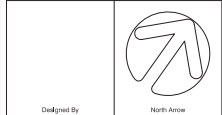

the mbtw group  
 mbtw is a registered trademark of the mbtw group. All other trademarks are the property of their respective owners.

RICHARD FINDLAY  
 LANDSCAPE ARCHITECT INC.

Project Name:  
**MCINNES FIELD**  
 University of British Columbia

Sheet Title:  
**DETAILS**

Design: JDU	Drawn: CL	Scale: AS SHOWN	Drawing No: D-1
-------------	-----------	-----------------	-----------------

Date of Drawing: NOVEMBER 2018 Job No: UFT 003

K:\Projects\18-10\UFT003\_McInnes Field\18-10-2018\_DP\_Submission\UFT003\_P\_1\_Details.dwg, Nov. 15, 2018, 9:08am