


# LANDSCAPE PLAN

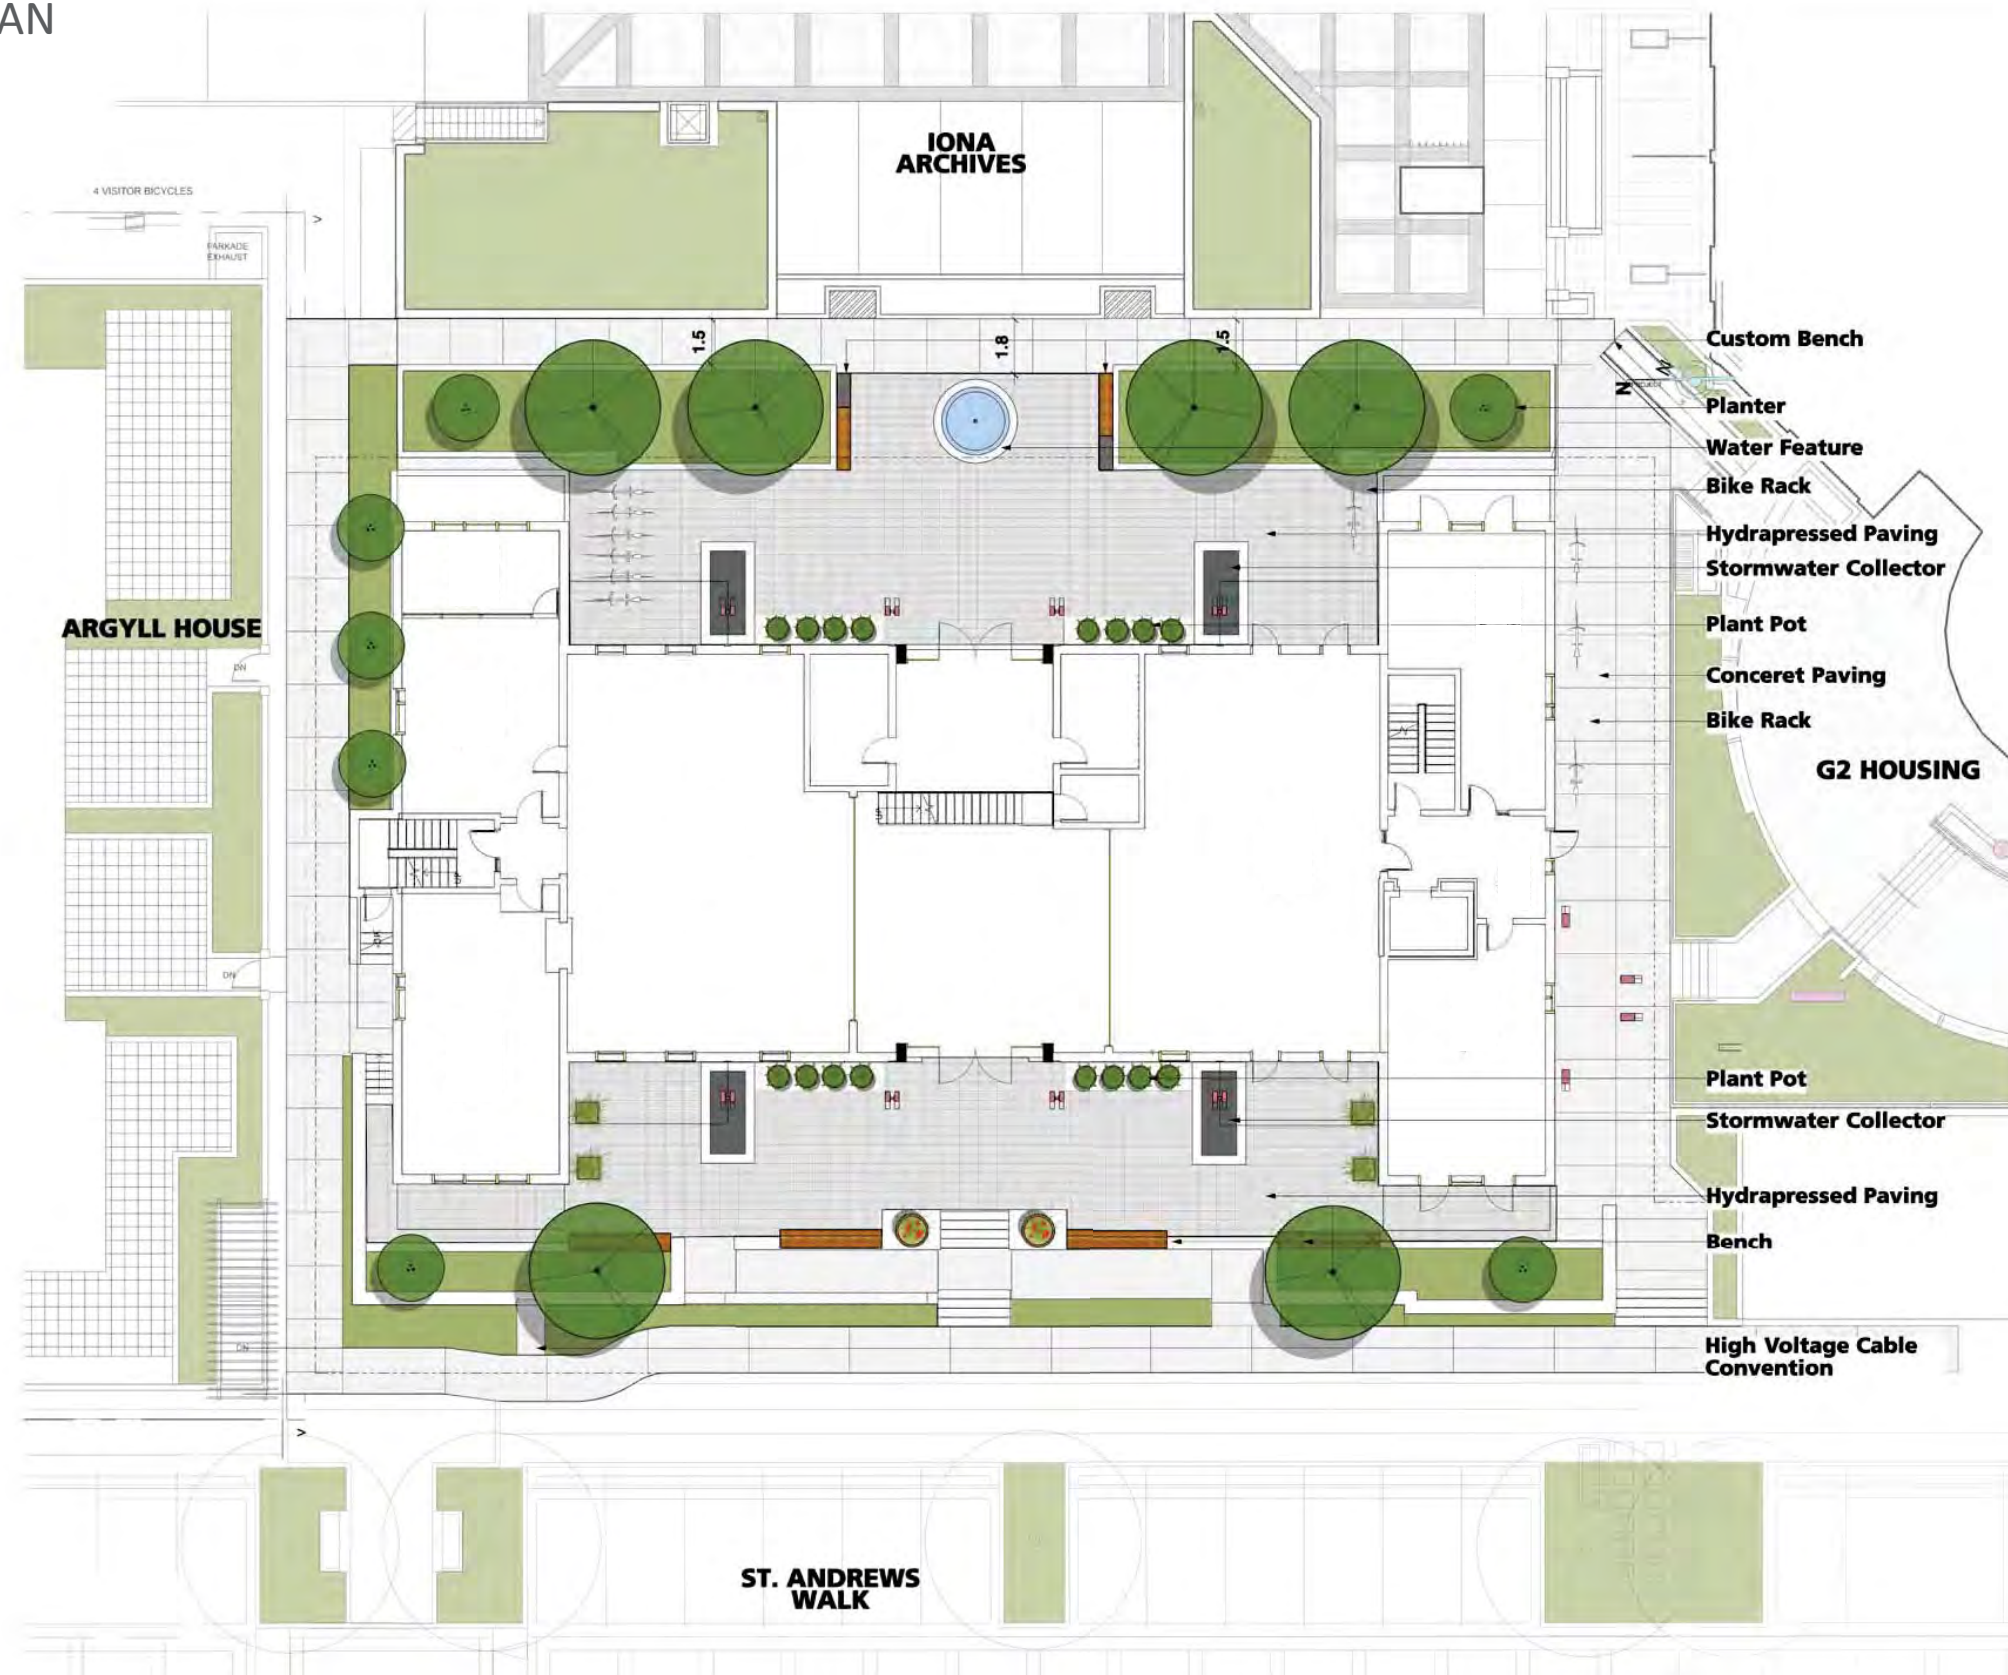

- Custom Bench
- Planter
- Water Feature
- Bike Rack
- Hydrapressed Paving
- Stormwater Collector
- Plant Pot
- Conceret Paving
- Bike Rack
- G2 HOUSING
- Plant Pot
- Stormwater Collector
- Hydrapressed Paving
- Bench
- High Voltage Cable Convention





# EXISTING LANDSCAPE




View From NE Corner of Building - Looking South



View From NE Corner of Building- Looking West



West Side of Building

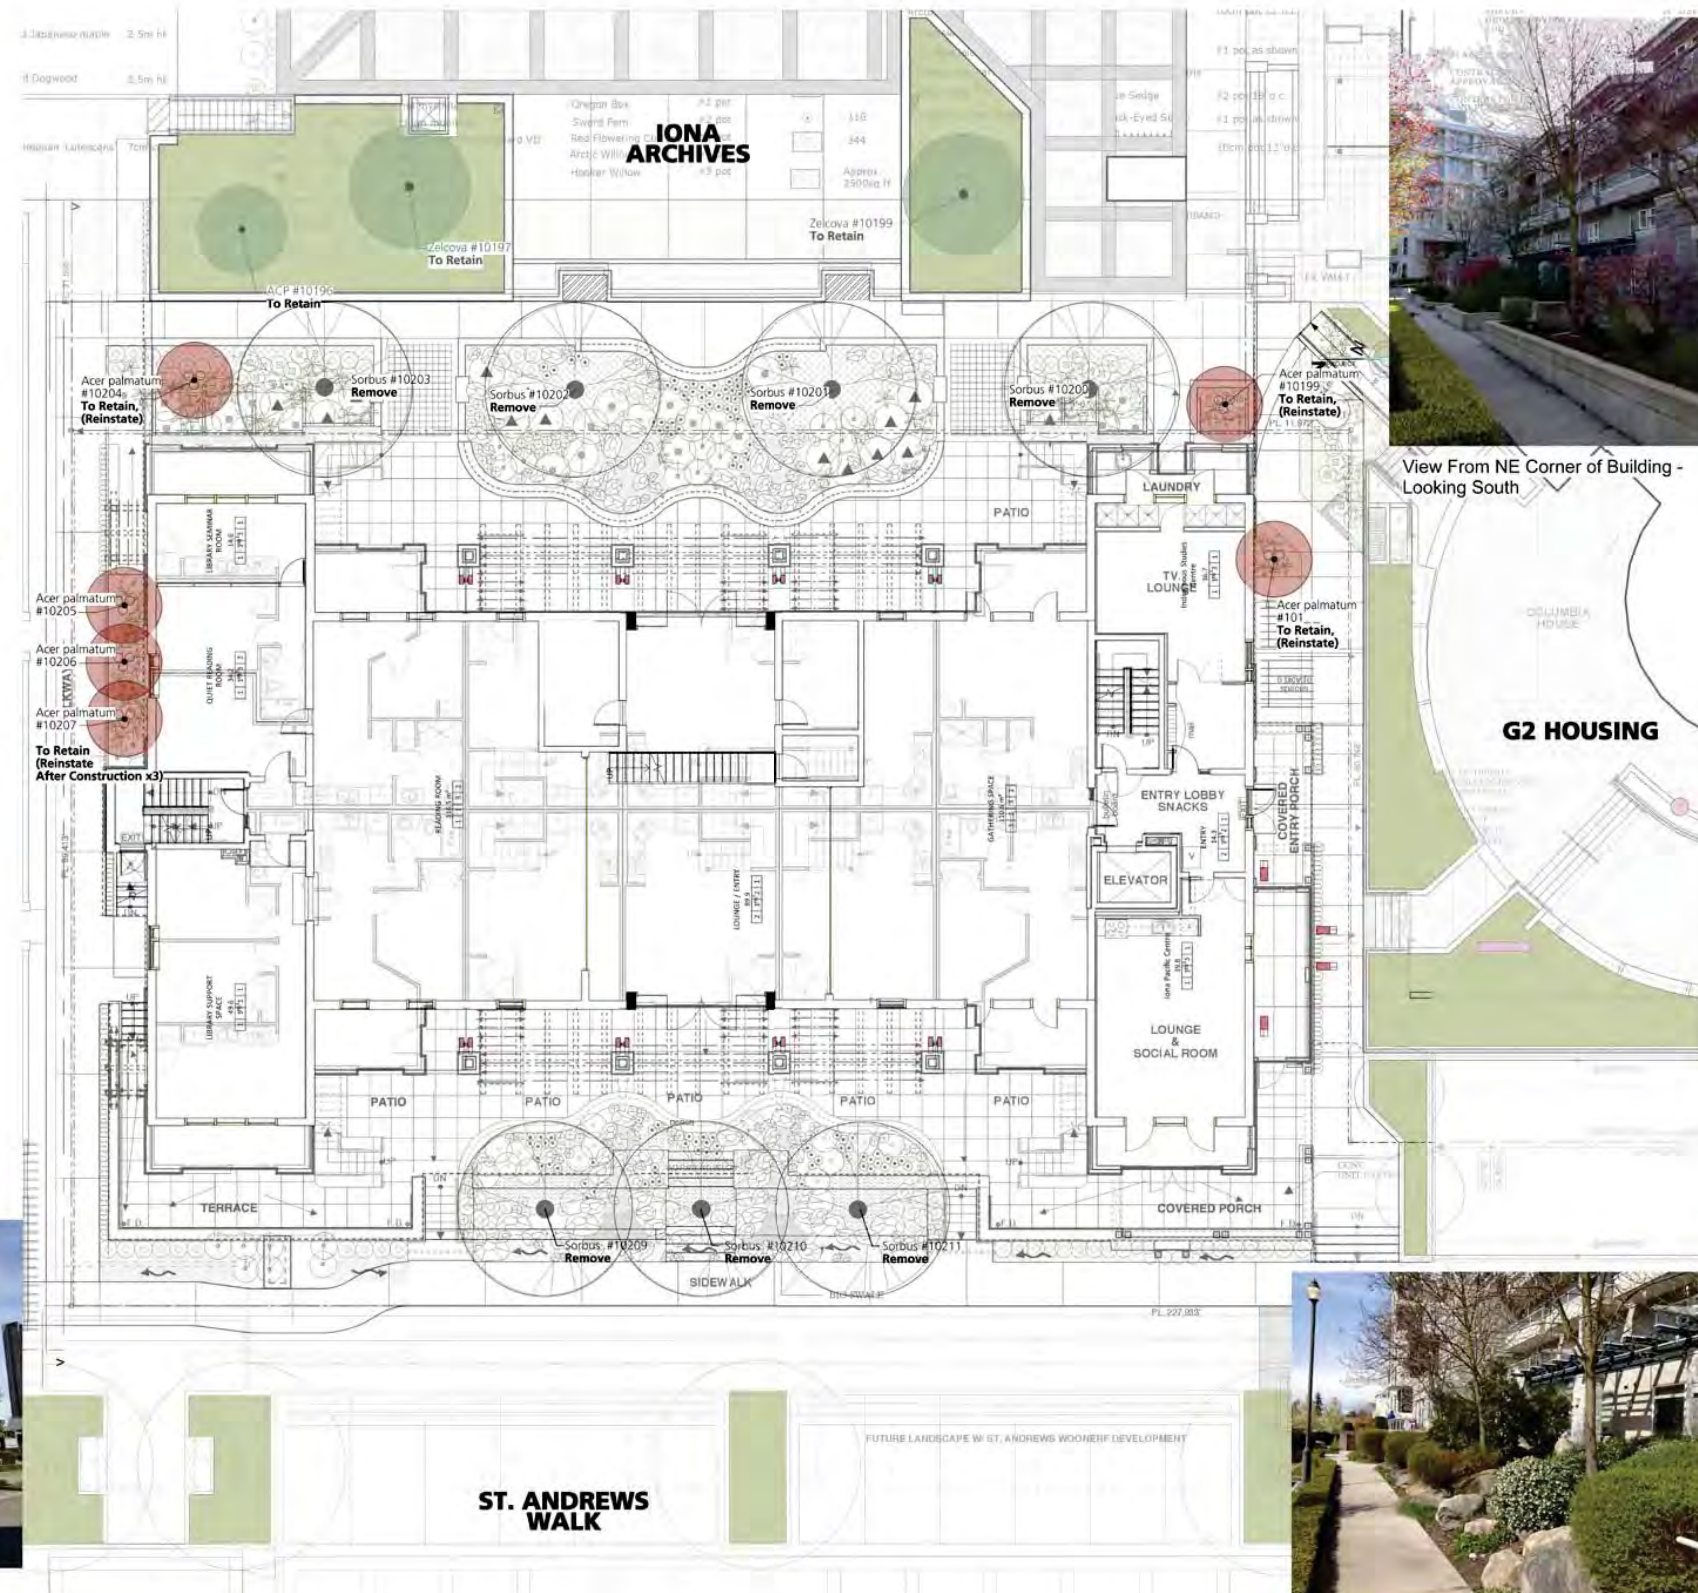

View From NE Corner of Building - Looking South





# PROPOSED LANDSCAPE ELEMENTS

