


P+A

Perry + Associates
Landscape Architecture
Site Planning

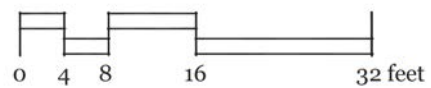

1/8" = 1'-0"

GRANITE TERRACE 3, SOUTH CAMPUS

SECTION AA


January 25, 2011

Sk-4.01




UBC Properties Trust

Existing Building

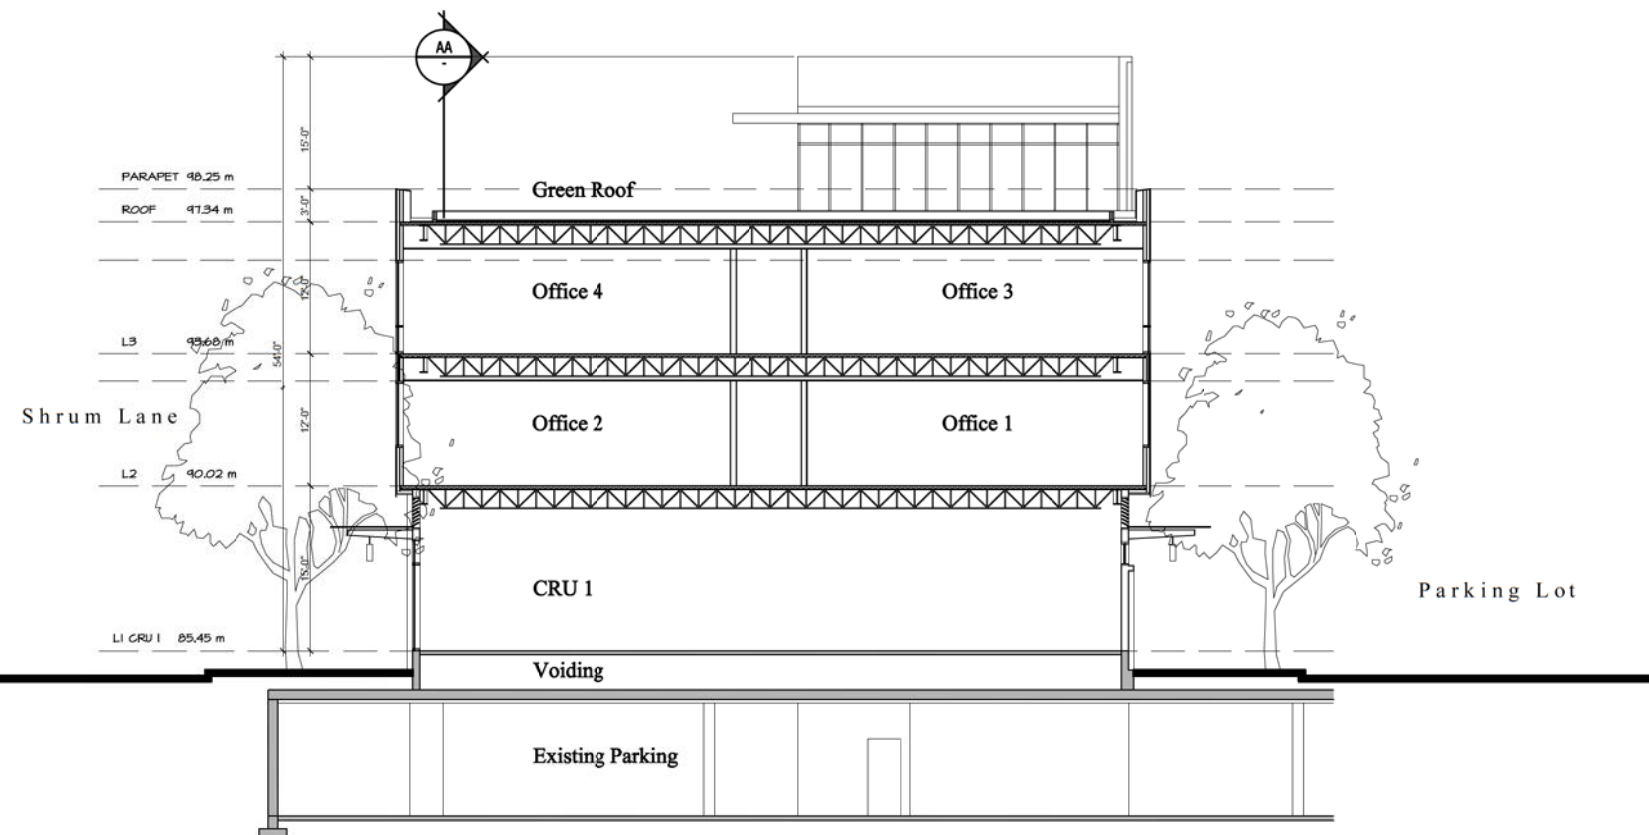

P+A

Perry + Associates
Landscape Architecture
Site Planning

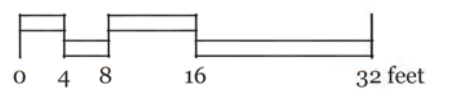

1/8" = 1'-0"

GRANITE TERRACE 3, SOUTH CAMPUS


SECTION BB

January 25, 2011

Sk-4.02



UBC Properties Trust

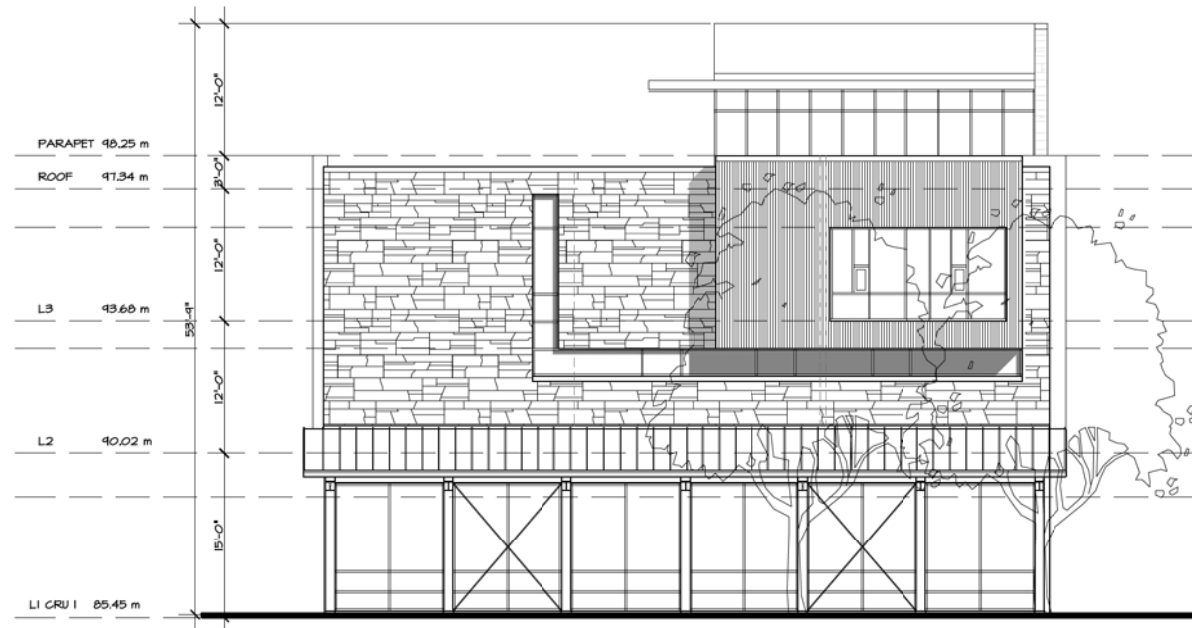

North Elevation


SCALE: 1/8" = 1'-0"



West Elevation

SCALE: 1/8" = 1'-0"

POTENTIAL GRAPHIC PANELS
INDIVIDUAL LETTER SIGNAGE HUNG FROM CANOPY

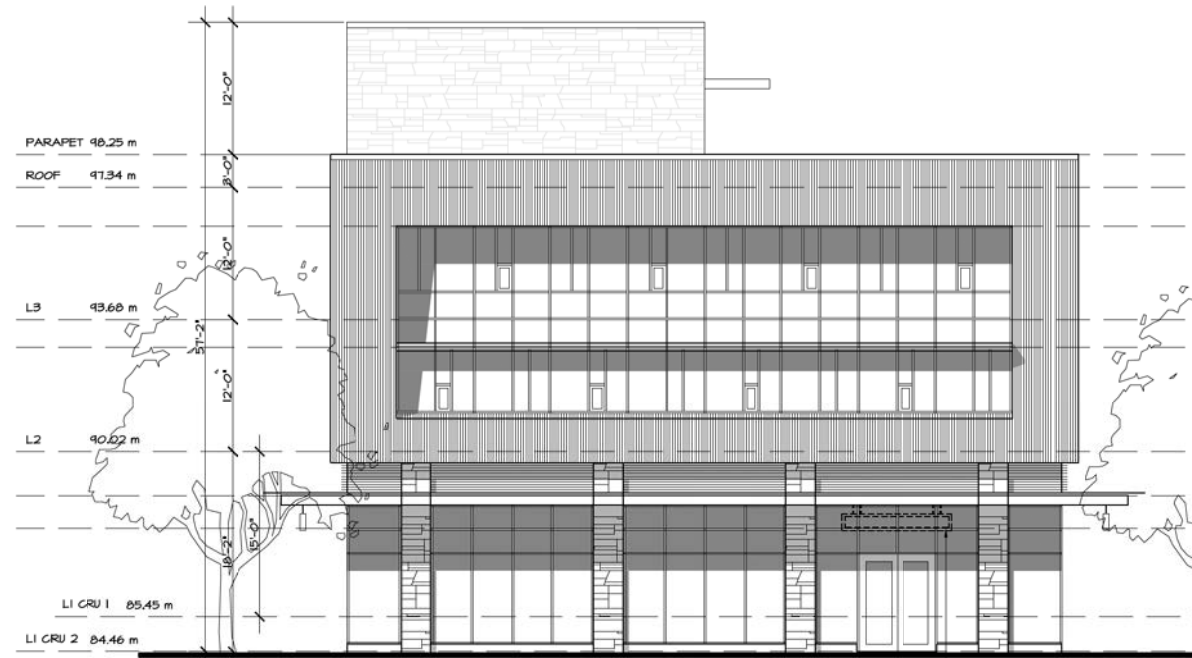

South Elevation

SCALE: 1/8" = 1'-0"

INDIVIDUAL LETTER SIGNAGE HUNG FROM CANOPY



East Elevation

SCALE: 1/8" = 1'-0"


INDIVIDUAL LETTER SIGNAGE HUNG FROM CANOPY

INDIVIDUAL LETTER SIGNAGE HUNG FROM CANOPY



P+A

Perry + Associates
Landscape Architecture
Site Planning

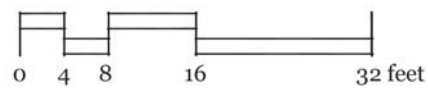

1/8" = 1'-0"

GRANITE TERRACE 3, SOUTH CAMPUS


ELEVATIONS

January 25, 2011

Sk-5.01



UBC Properties Trust

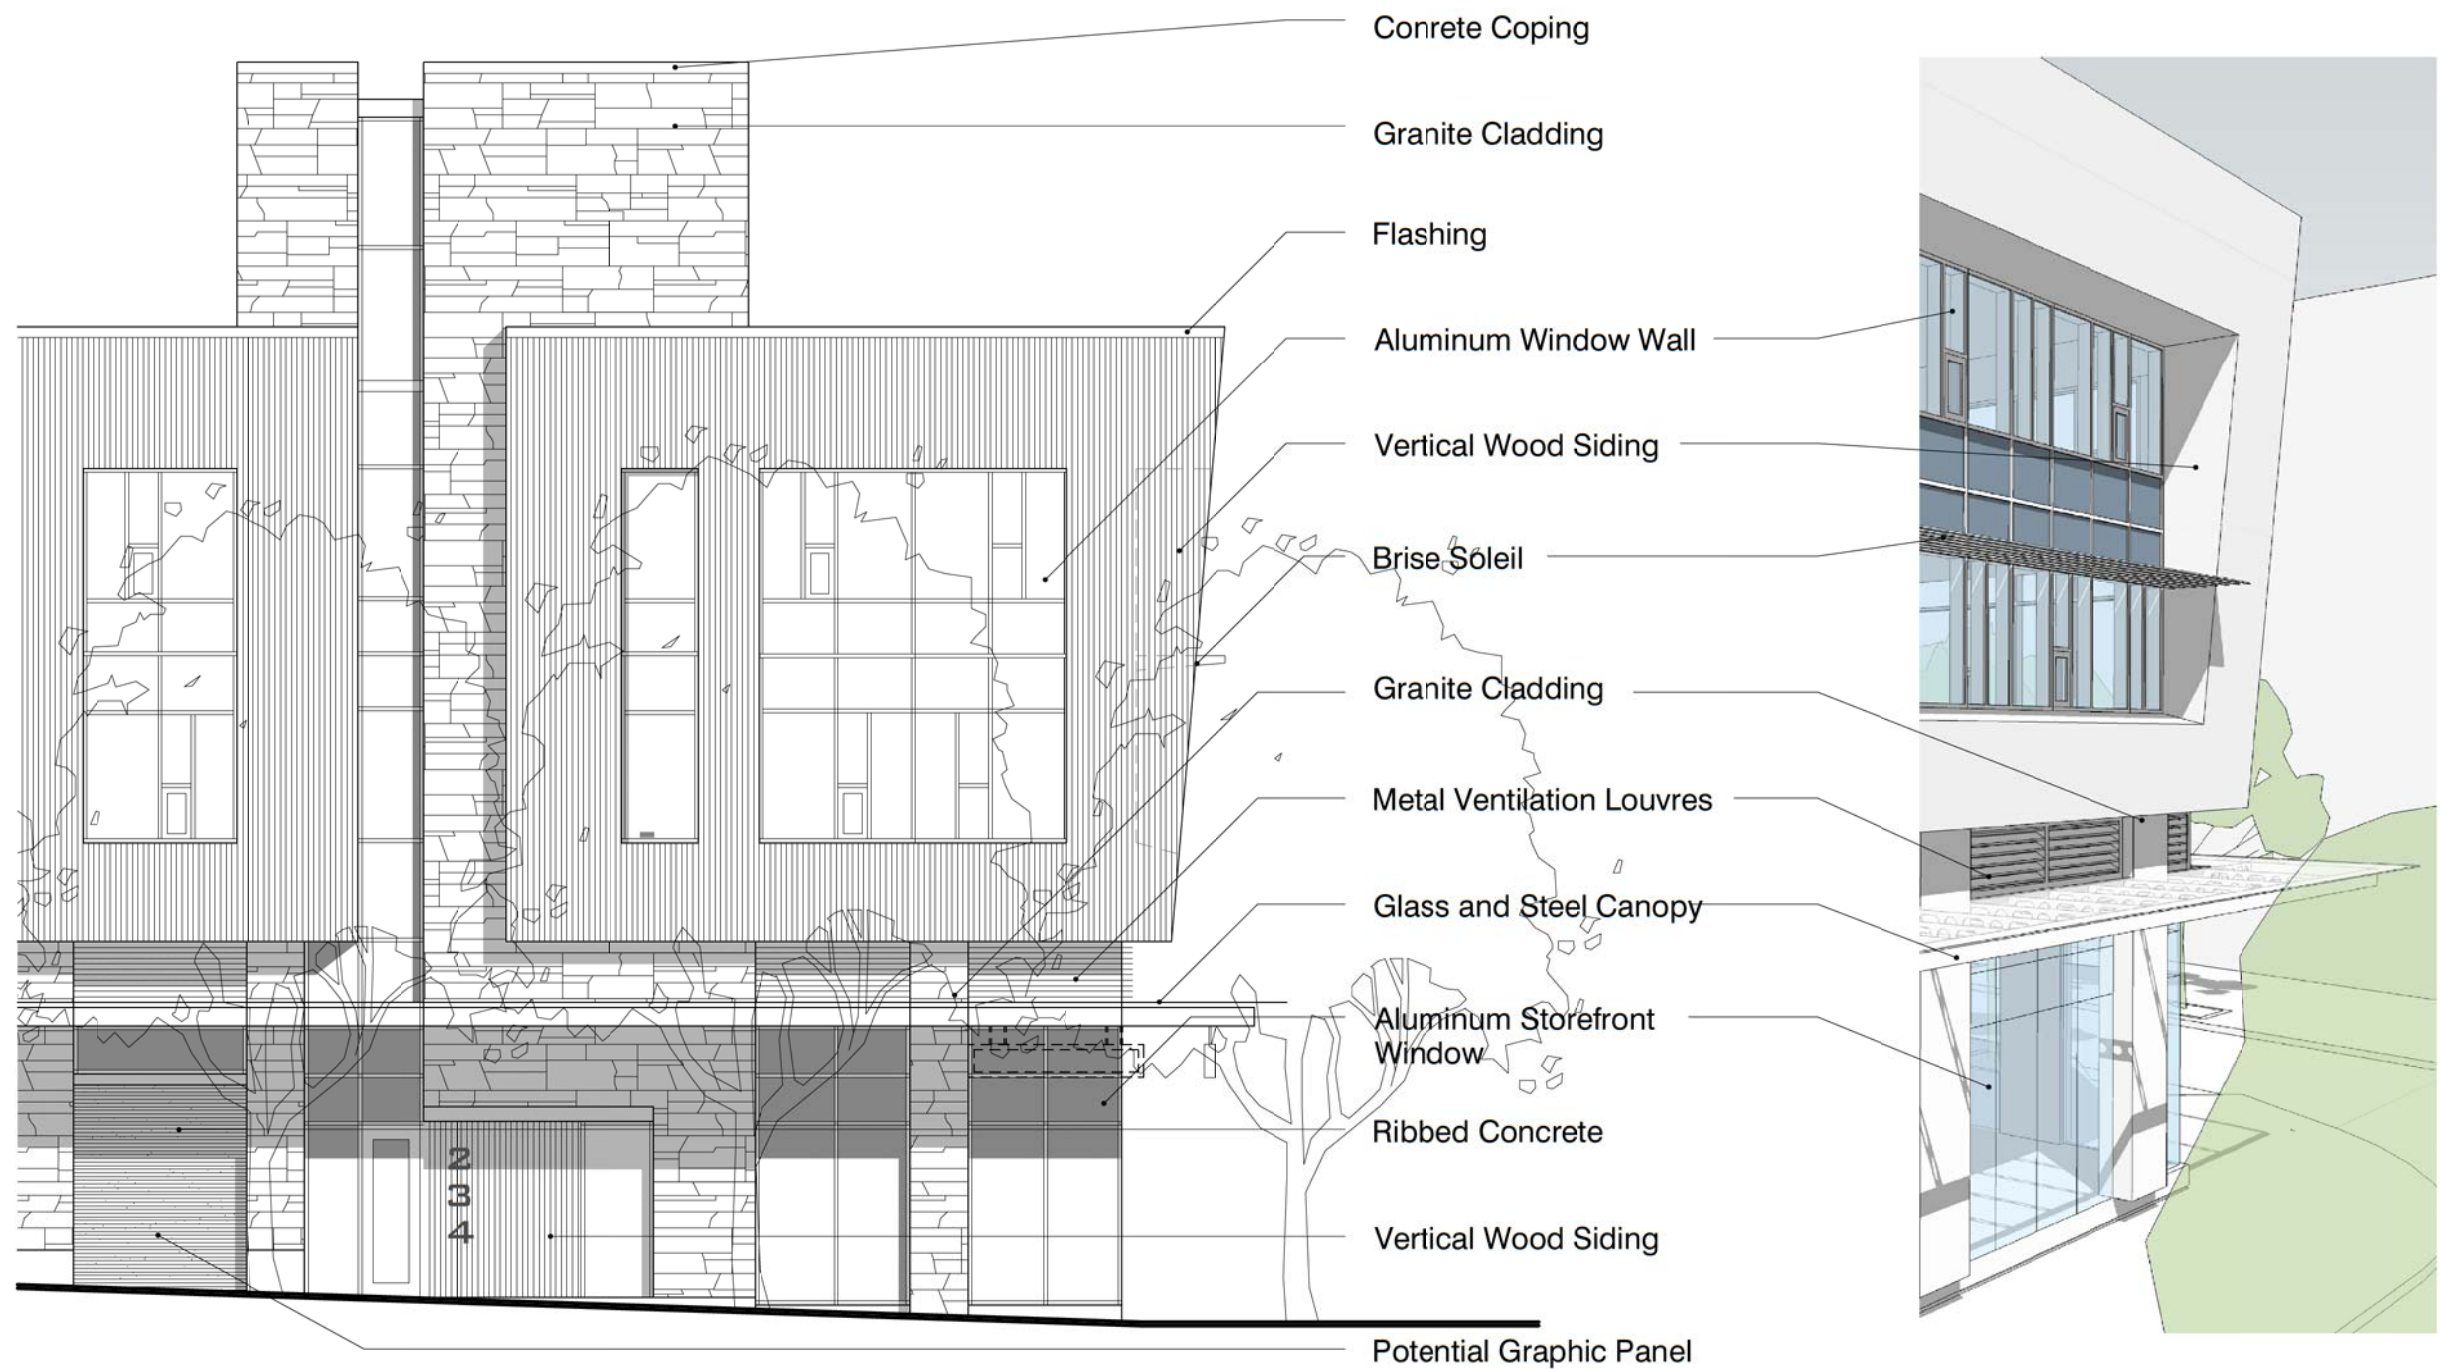

Concrete Coping

Granite Cladding

Flashing

Aluminum Window Wall

Vertical Wood Siding

Brise Soleil

Granite Cladding

Metal Ventilation Louvres

Glass and Steel Canopy

Aluminum Storefront Window

Ribbed Concrete

Vertical Wood Siding

Potential Graphic Panel

GRANITE TERRACE 3, SOUTH CAMPUS
MATERIALS

January 25, 2011

Sk-5.02




P+A

Perry + Associates
 Landscape Architecture
 Site Planning




UBC Properties Trust

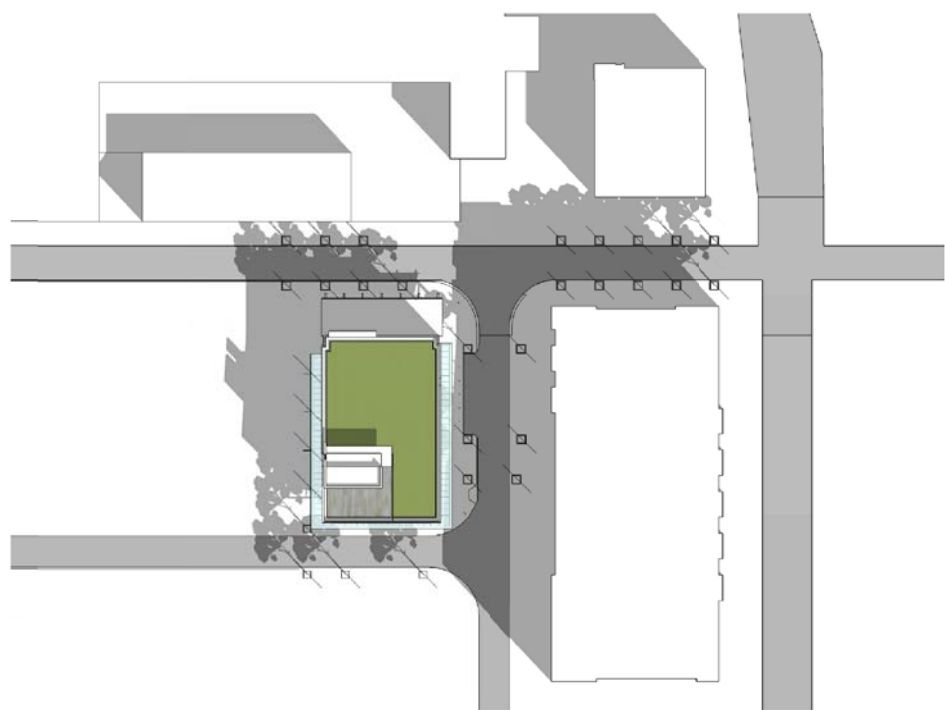


March 22nd 1000




March 22nd 1200

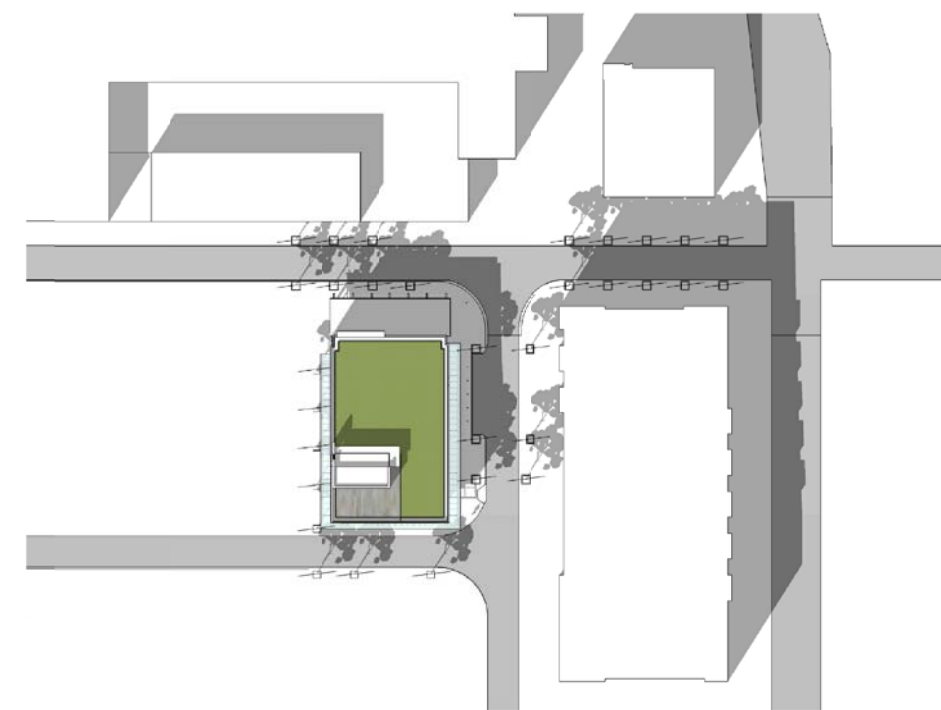


March 22nd 1400

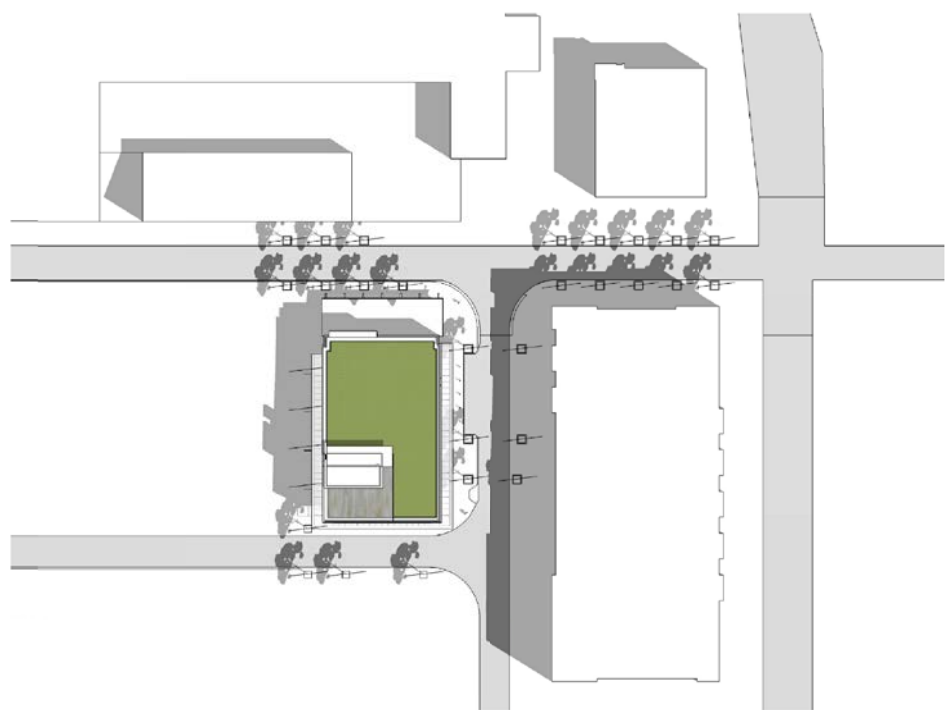

June 22nd 1000

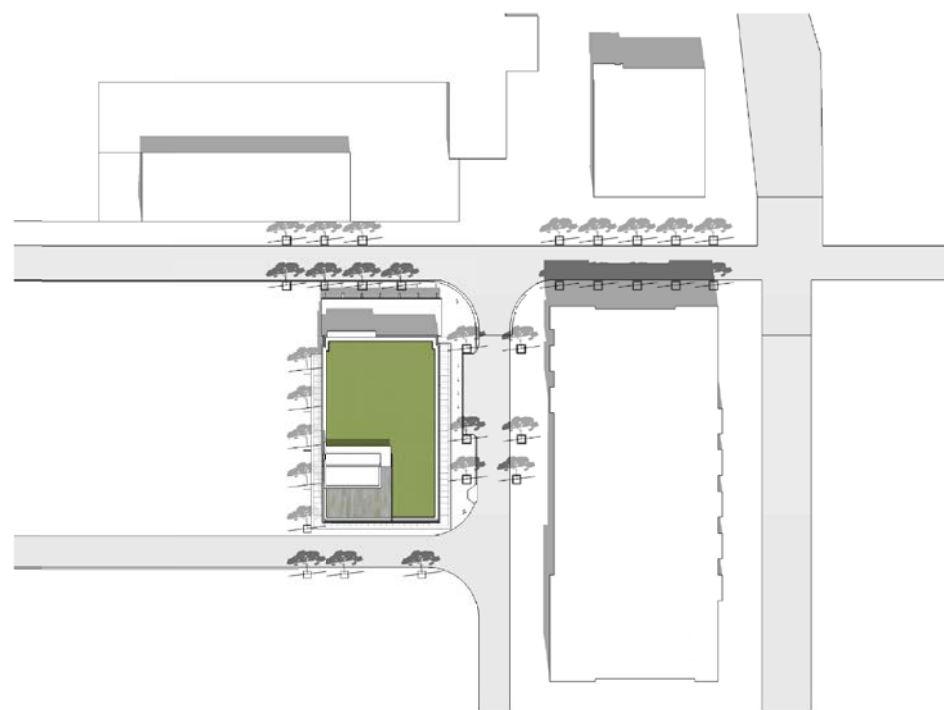

June 22nd 1200

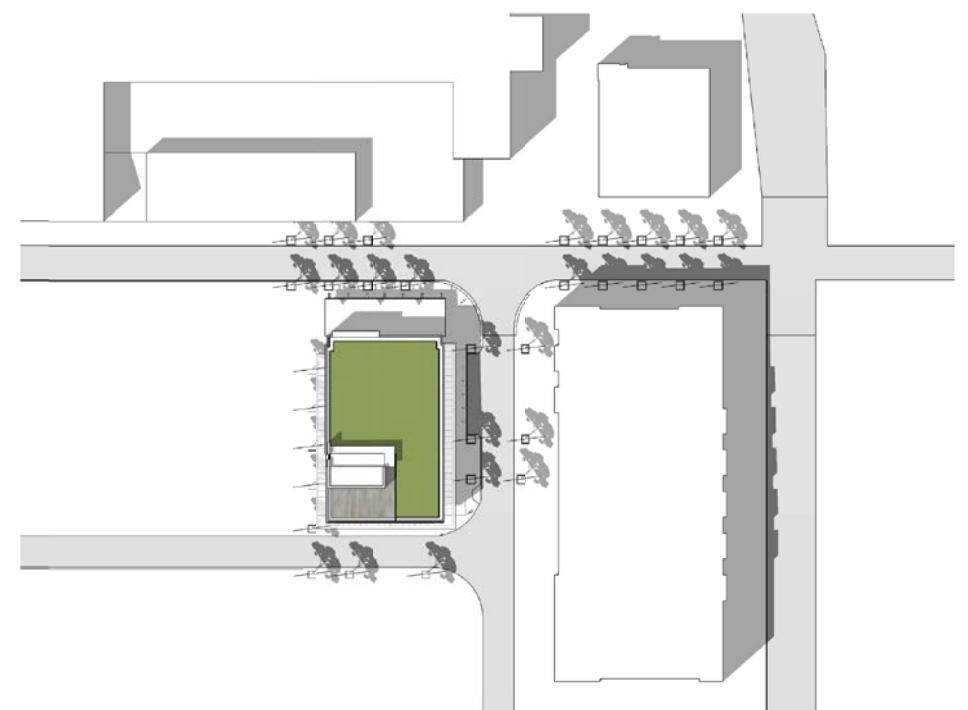

June 22nd 1400