
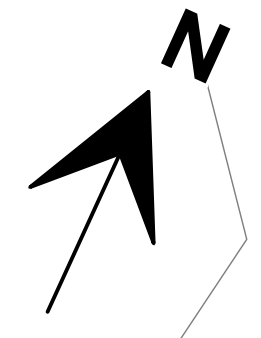


LEGEND

- CONCRETE
- PAVERS
- ASPHALT
- GRAVEL
- LANDSCAPE SLABS
- GRASS
- PLANTINGS
- WOOD DECK
- RETAINING WALL
- WOOD FENCE

- + 218.75 EXISTING ELEVATION
- ⬇ 218.75 PROPOSED ELEVATION
- ⬆ TS 216.5 PROPOSED ELEVATION TOP OF STAIRS
- ⬇ BS 216.5 PROPOSED ELEVATION BOTTOM OF STAIRS
- ⬆ TW 216.5 PROPOSED ELEVATION TOP AND BOTTOM OF WALL
- ⬇ BW 213.0

NOTE:
COORDINATE DRAWING WITH SITE PLAN

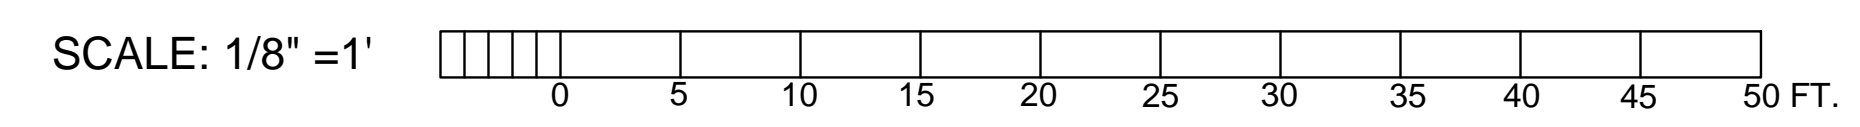

2	MAY 27, 2019	SUBMIT
1	MAY 2, 2019	REVIEW
ISSUED / REVISIONS		

CLIENT:
UBC PROPERTIES TRUST

SW Landscape Architect, 919 Melbourne Avenue, North Vancouver, B.C. V7R 1N8, 778-834-8959 c, stevewong234@gmail.com
swlandscapearchitect.com, Registered #402

HEALTH SERVICES BUILDING UBC VANCOUVER

L1: PLANTING PLAN