

# Wesbrook Village Connectivity


Greenstreet connections, greenway connections, Wesbrook park locations and connections







- LEGEND
- Greenway Connection
  - Greenstreet Connections
  - Site Connections
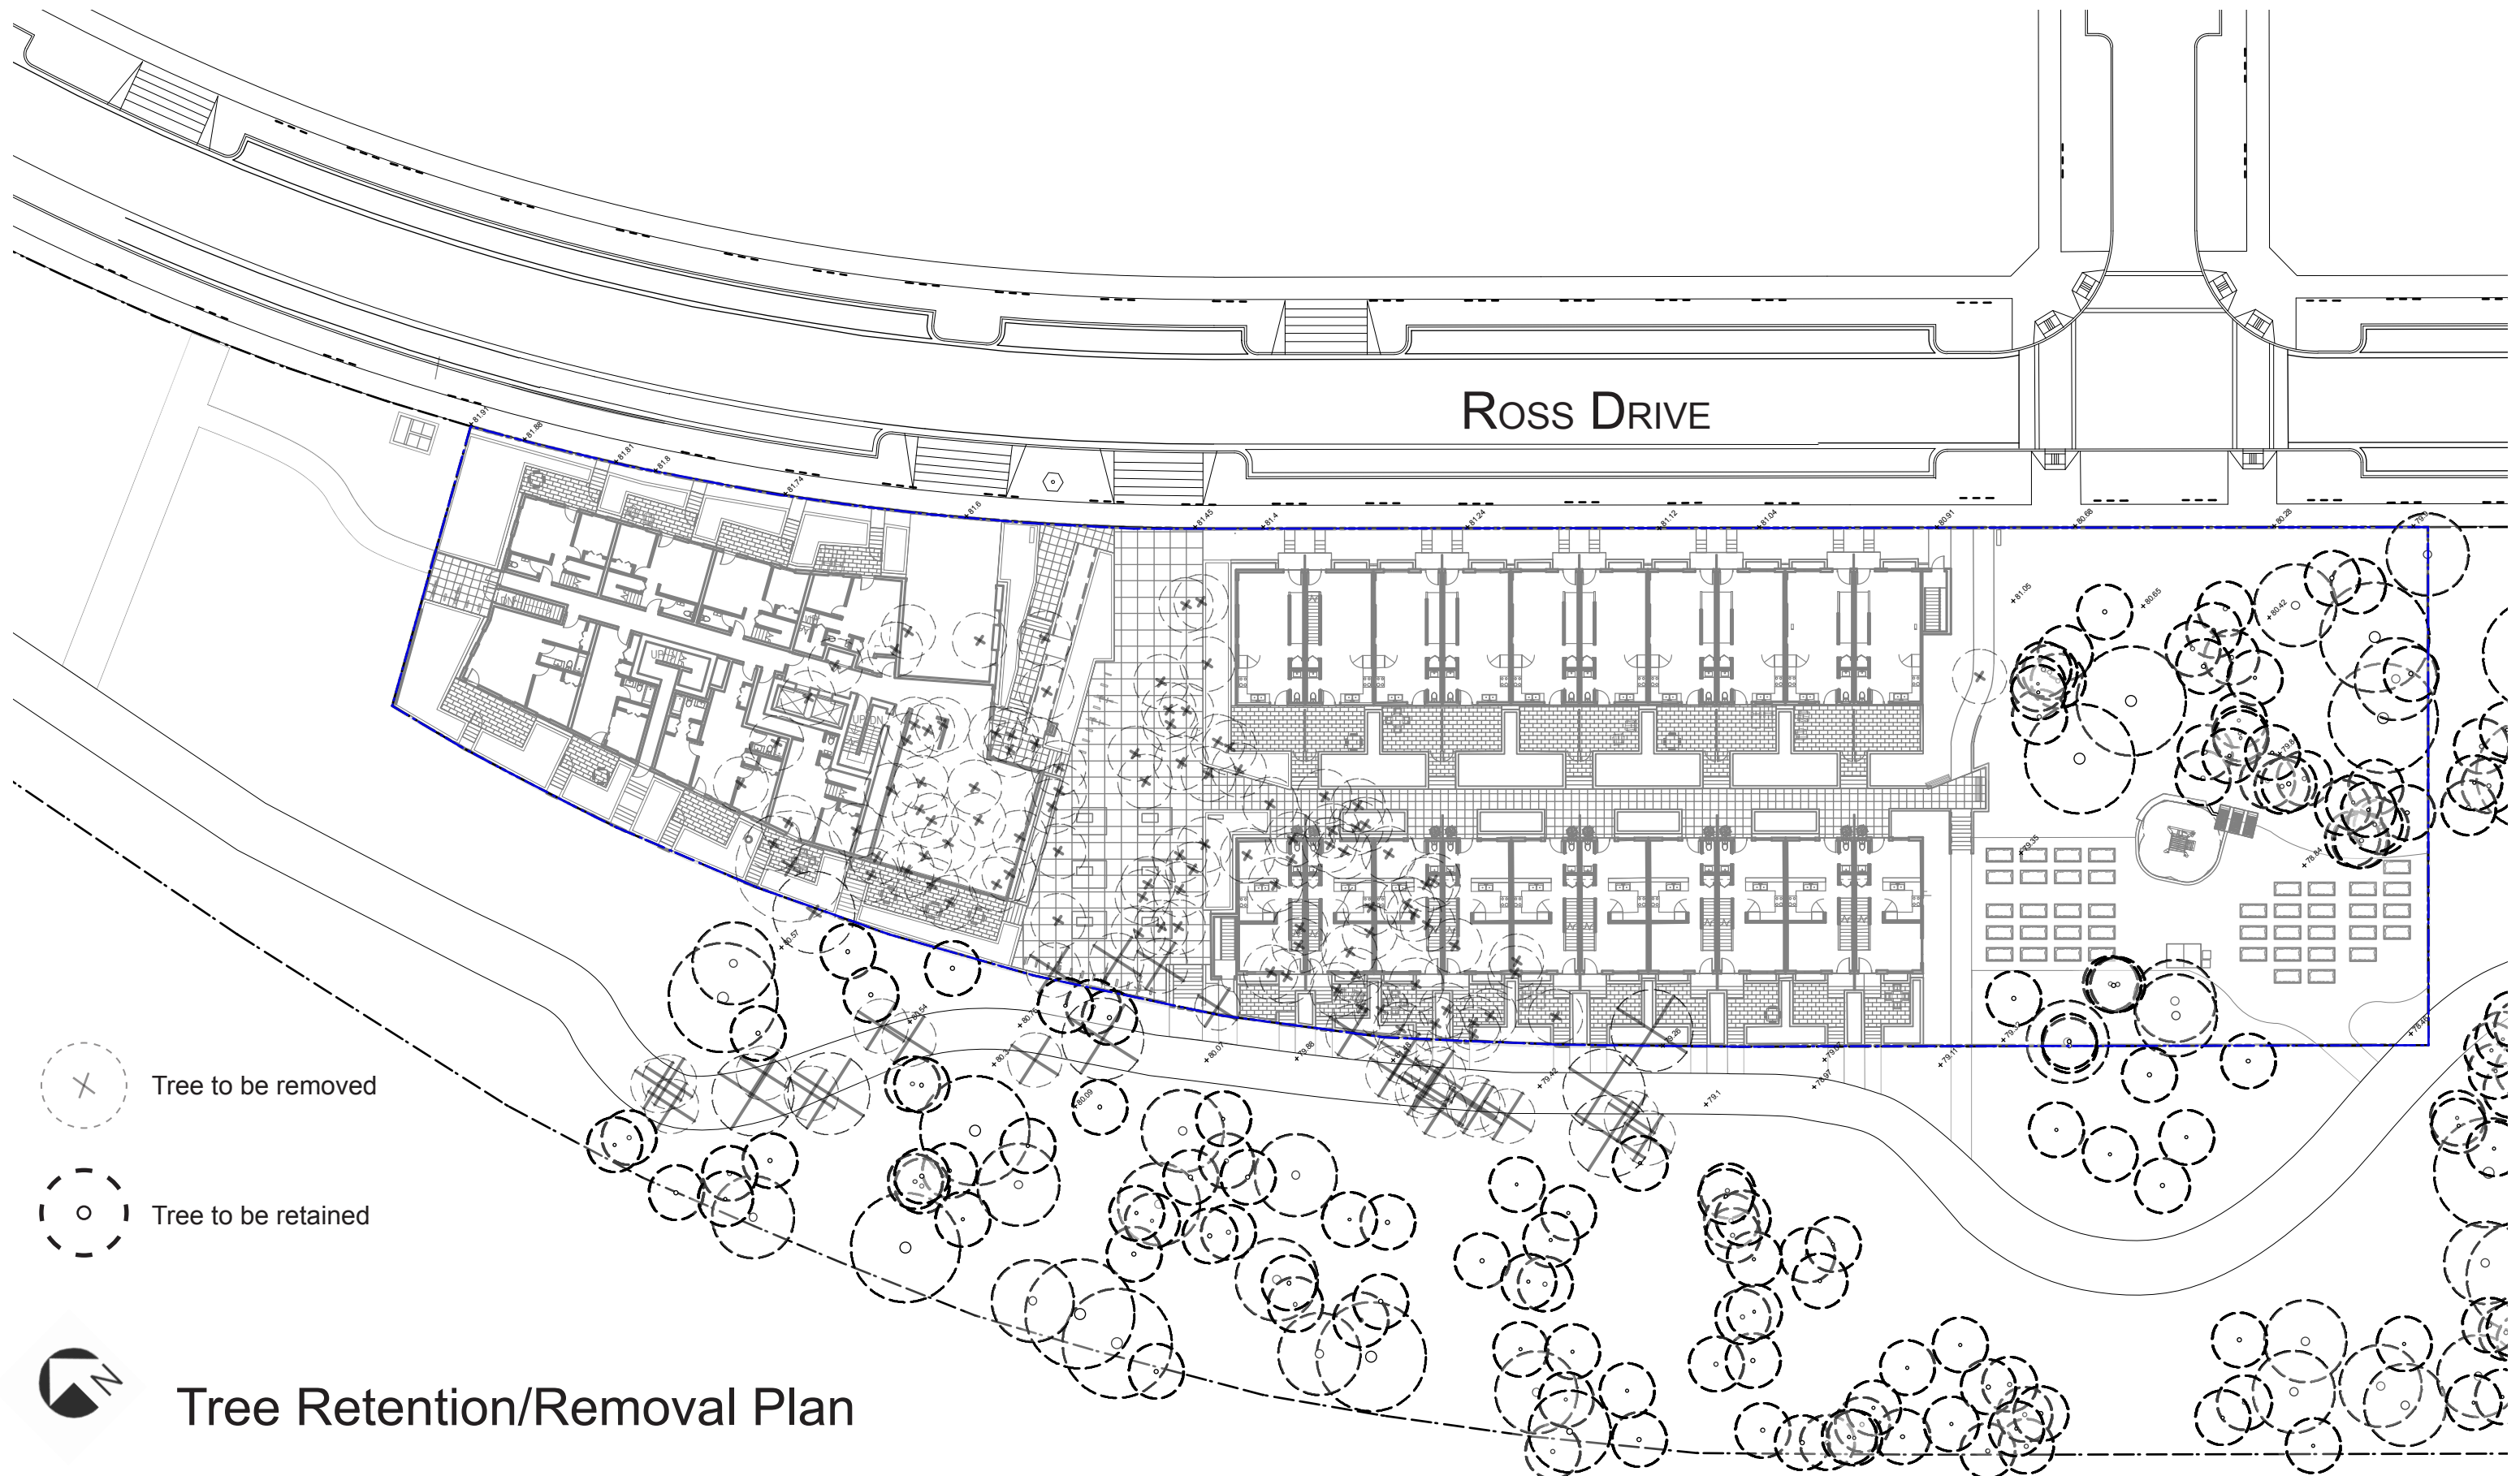
# Lot 11 Connectivity




 Tree to be removed

 Tree to be retained


 **Tree Retention/Removal Plan**



Landscape Plan

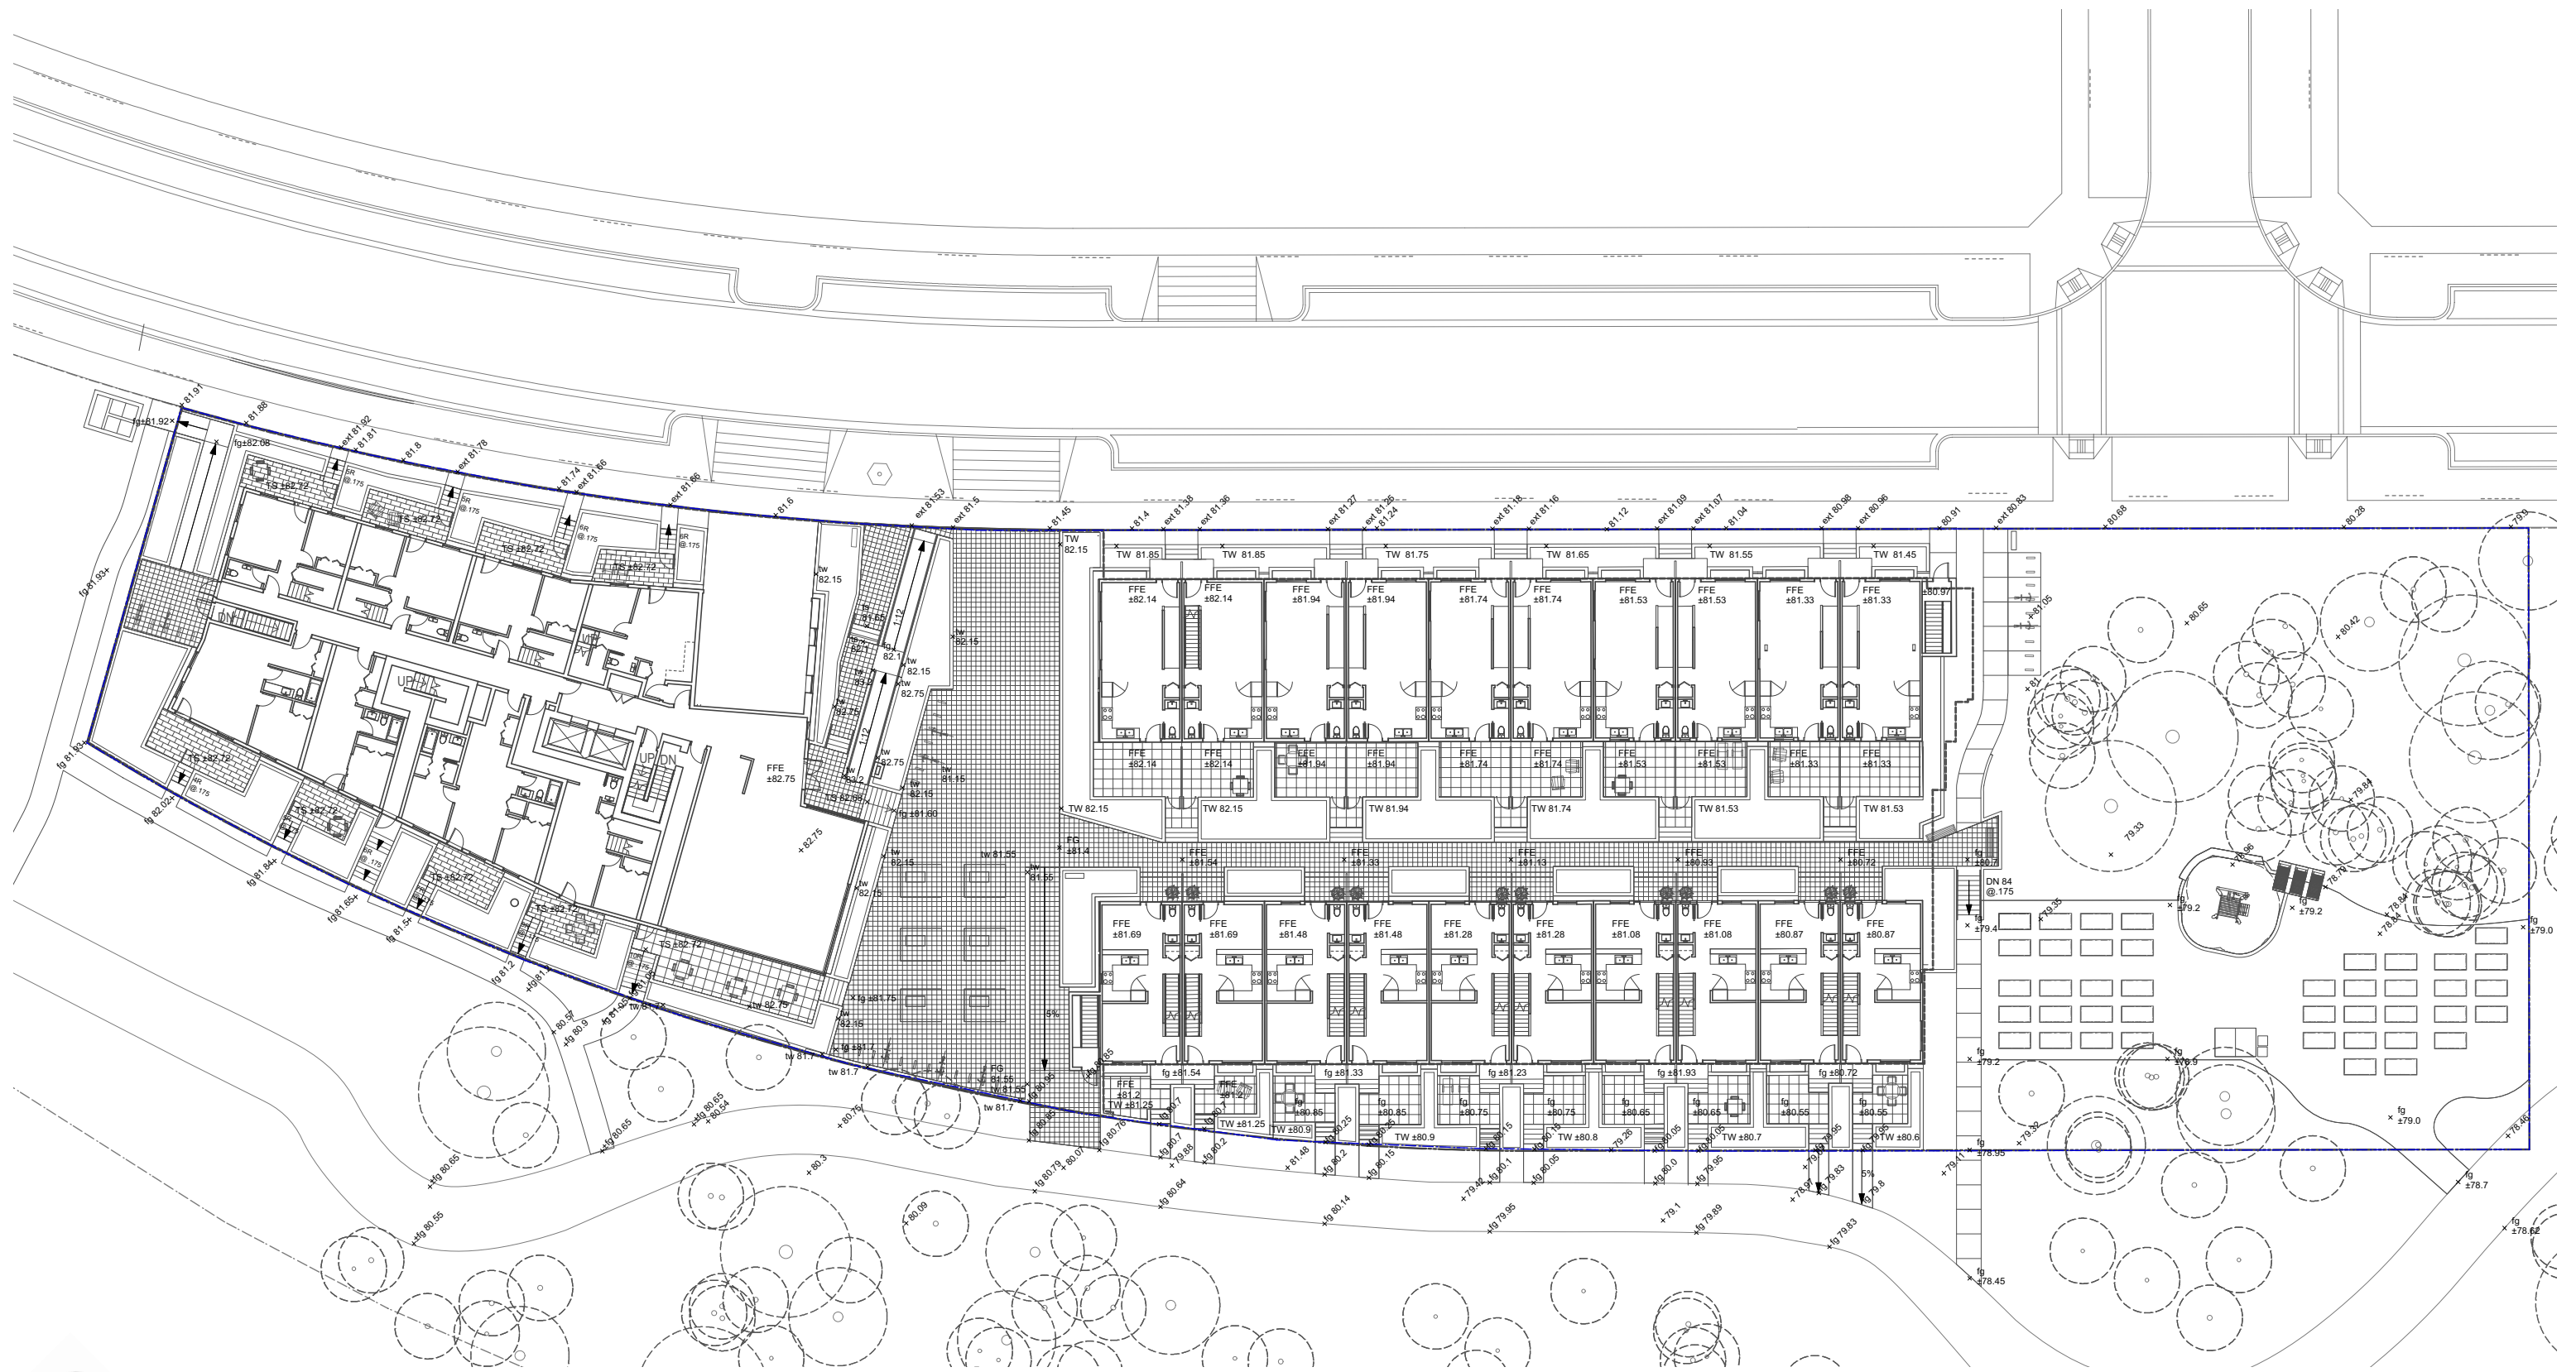


# Landscape Grading Plan

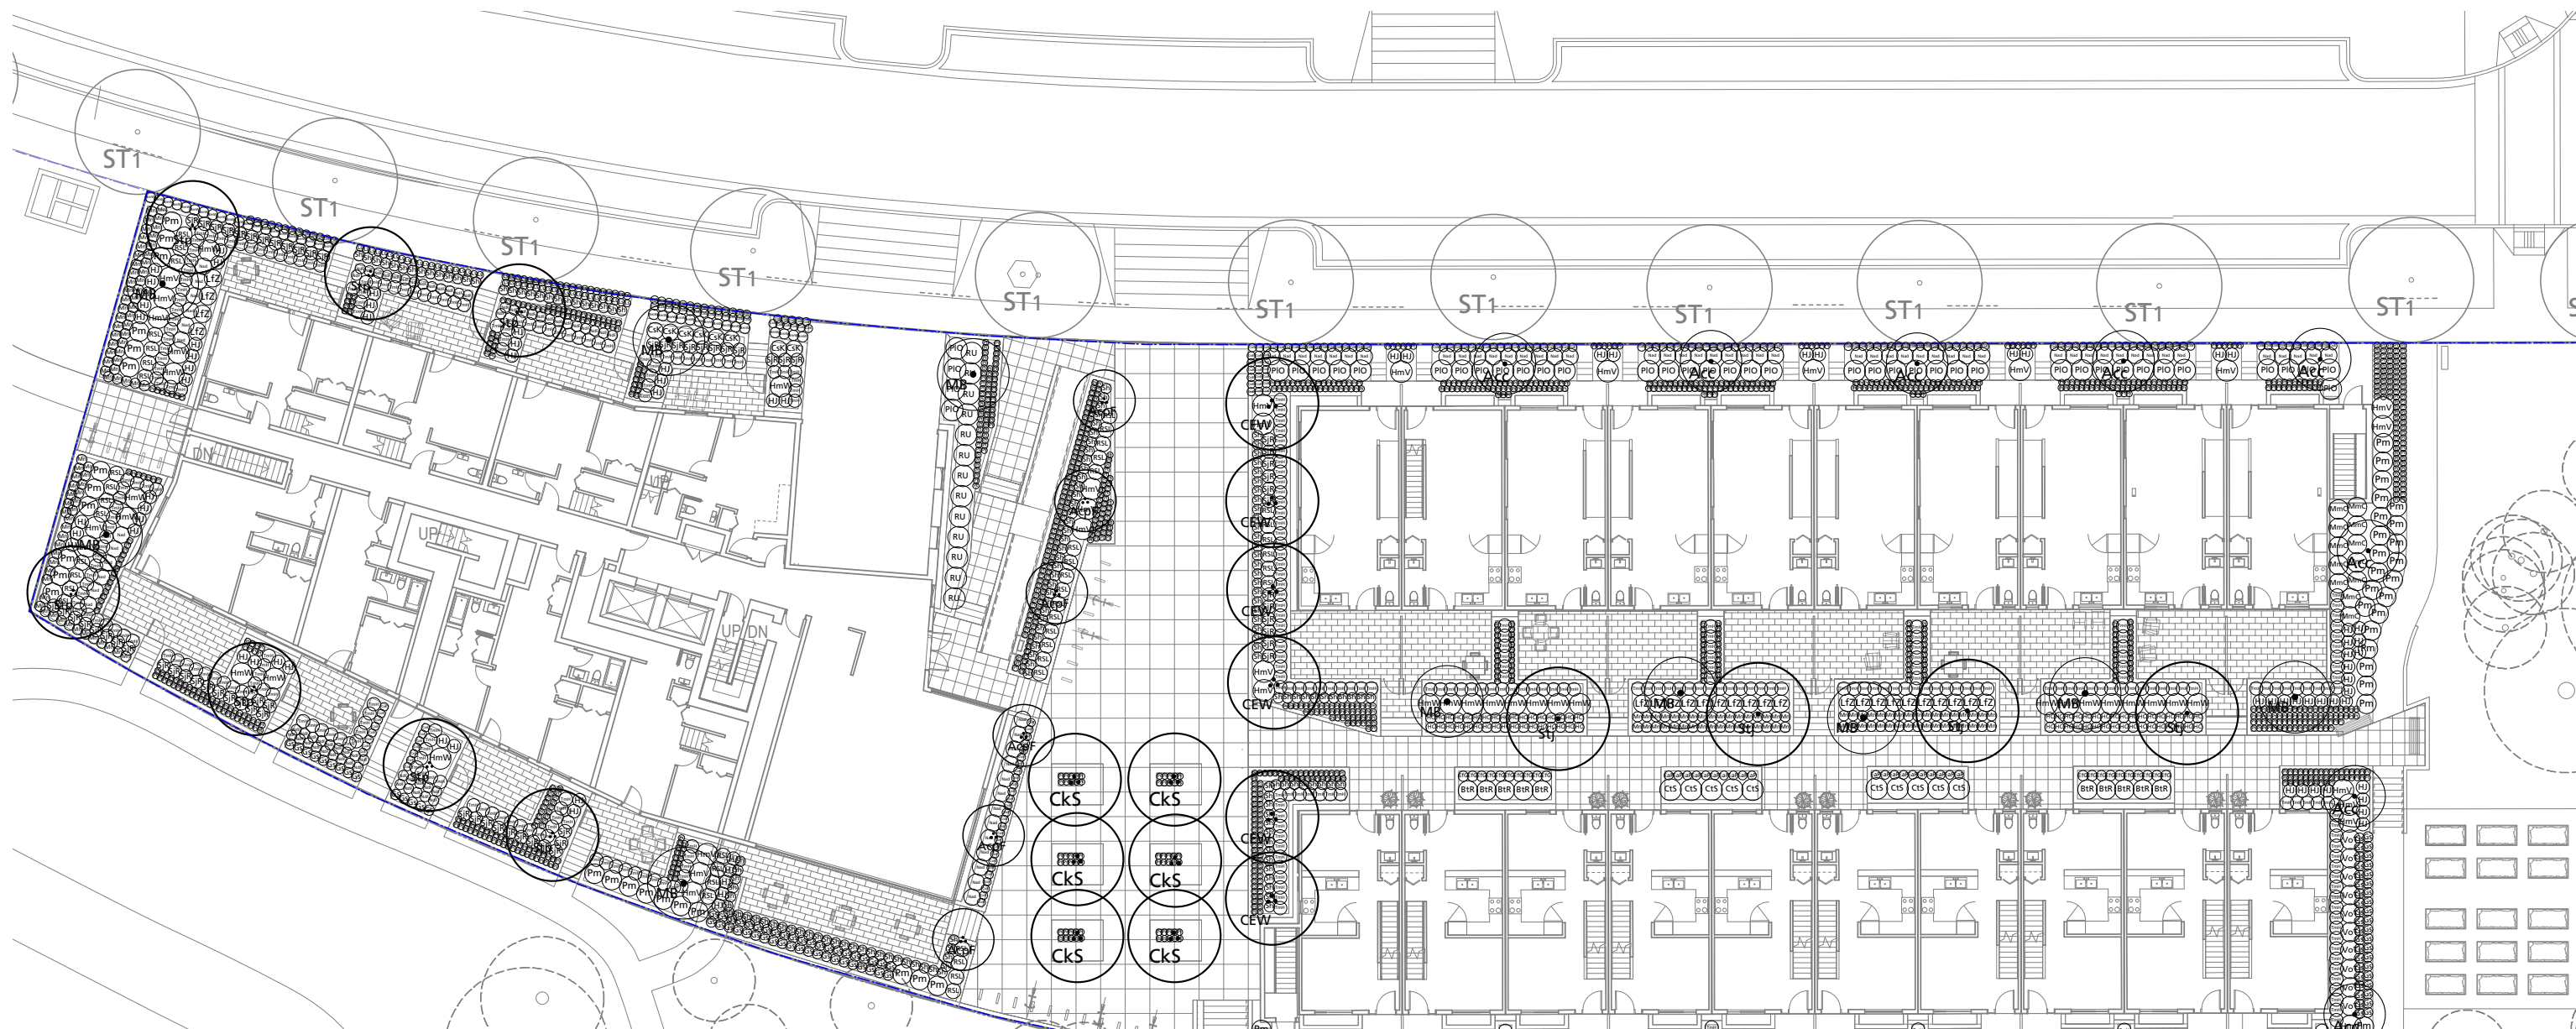

Symbol	Qty.	Botanical Name	Common Name	Scheduled Size	Remarks
<b>Trees</b>					
Acc	18	<i>Acer circinatum</i>	Vine Maple	5m ht., B&B, max. 3 stems	*native*habitat
AcPF	6	<i>Acer palmatum 'Fireglow'</i>	Fireglow Japanese Maple	6cm cal., 2.5m ht., WB	
CEW	6	<i>Cornus 'Eddie's White Wonder'</i>	Eddie's White Wonder Dogwood	6cm cal., WB	
CkS	6	<i>Cornus kousa 'Satomi'</i>	Satomi Kousa Dogwood	6cm cal., WB	
MB	10	<i>Magnolia 'Betty'</i>	Betty Magnolia	6cm cal.	
Stp	7	<i>Stewartia pseudocamellia</i>	Japanese Stewartia	6cm cal., WB	
St	4	<i>Styrax japonicus</i>	Japanese Snowbell	6cm cal., WB	Single Trunk
<b>Shrubs</b>					
ApD	2	<i>Acer palmatum 'Dissectum Shojo Shidare'</i>	Shojo Shidare Maple	#5 pot	Underplant*garden species
BtR	10	<i>Berberis thunbergii 'Rose Glow'</i>	Rose Glow Japanese Barberry	#3 pot	
BmW	36	<i>Buxus microphylla 'Winter Gem'</i>	Winter Gem Boxwood	#2 pot	
CLS	10	<i>Choisya ternata 'Sundance'</i>	Sundance Mexican Orange	#2 pot	
CkS	8	<i>Cornus sericea 'Kelsey'</i>	Kelsey Dogwood	#2 pot	
Gs	96	<i>Gaultheria shallon</i>	Salal	#2 pot	*native
HmV	27	<i>Hydrangea macrophylla 'Variegata'</i>	Variegated Bigleaf Hydrangea	#5 pot	
HpW	25	<i>Hydrangea paniculata 'Wim's Red'</i>	Fire and Ice Panicle Hydrangea	#5 pot	
LfZ	24	<i>Leucothoe fontanesiana 'Zebliid'</i>	Scarletta Fetterbush	#2 pot	syn. <i>Leucothoe font.</i> 'Scarletta'
Lm	145	<i>Mahonia nervosa</i>	Lonleaf Mahonia	#2 pot	
Mar	56	<i>Mahonia repens</i>	Creeping Mahonia	#2 pot	Low Growing, Possibly Groundcover
MmC	18	<i>Mahonia x media 'Charity'</i>	Charity Mahonia	#5 pot	
Nad	73	<i>Nandina domestica</i>	Heavenly Bamboo	#3 pot	
NdF	56	<i>Nandina domestica 'Fire Power'</i>	Fire Power Heavenly Bamboo	#3 pot	
PIO	72	<i>Prunus laurocerasus 'Otto Luyken'</i>	Otto Luyken Laurel	#3 pot	
RSL	44	<i>Rhododendron 'Snow Lady'</i>	Snow Lady Rhododendron	#3 pot	
RU	13	<i>Rhododendron 'Unique'</i>	Unique Rhododendron	#3 pot	
Sh	154	<i>Sarcococca hookeriana var. humilis</i>	Dwarf Sweet Box	#2 pot	
Sk	66	<i>Skimmia japonica 'Rubella'</i>	Skimmia	#3 pot	
TmH	473	<i>Taxus x media 'Hicksii' (male form)</i>	Hicksii Yew (male form)	4' ht	Hedge
VoT	10	<i>Vaccinium ovatum 'Thunderbird'</i>	Thunderbird Evergreen Huckleberry	#2 pot	
<b>Groundcovers, Vines, Ferns, Perennials and Grasses</b>					
CoE	318	<i>Carex oshimensis 'Evergold'</i>	Sedge	#1 pot	
ETG	20	<i>Euonymus fortunei 'Emerald Gaiety'</i>	Emerald Gaiety Wintercreeper	#2 pot	Evergreen Groundcover, Climbing w/ Support
EaP	20	<i>Euphorbia amygdaloides 'Purpurea'</i>	Purple Wood Spurge	#1 pot	
HC	68	<i>Heuchera 'Cherries Jubilee'</i>	Coral Bells	#1 pot	
HJ	77	<i>Hosta 'June'</i>	June Hosta	#1 pot	
LS	63	<i>Liriope spicata</i>	Lily Turf	#1 pot	
PI	1459	<i>Pachysandra terminalis</i>	Japanese Spurge	#1 pot	Groundcover
Pm	34	<i>Polystichum munitum</i>	Western Sword Fern	#1 pot	


# Planting Plan



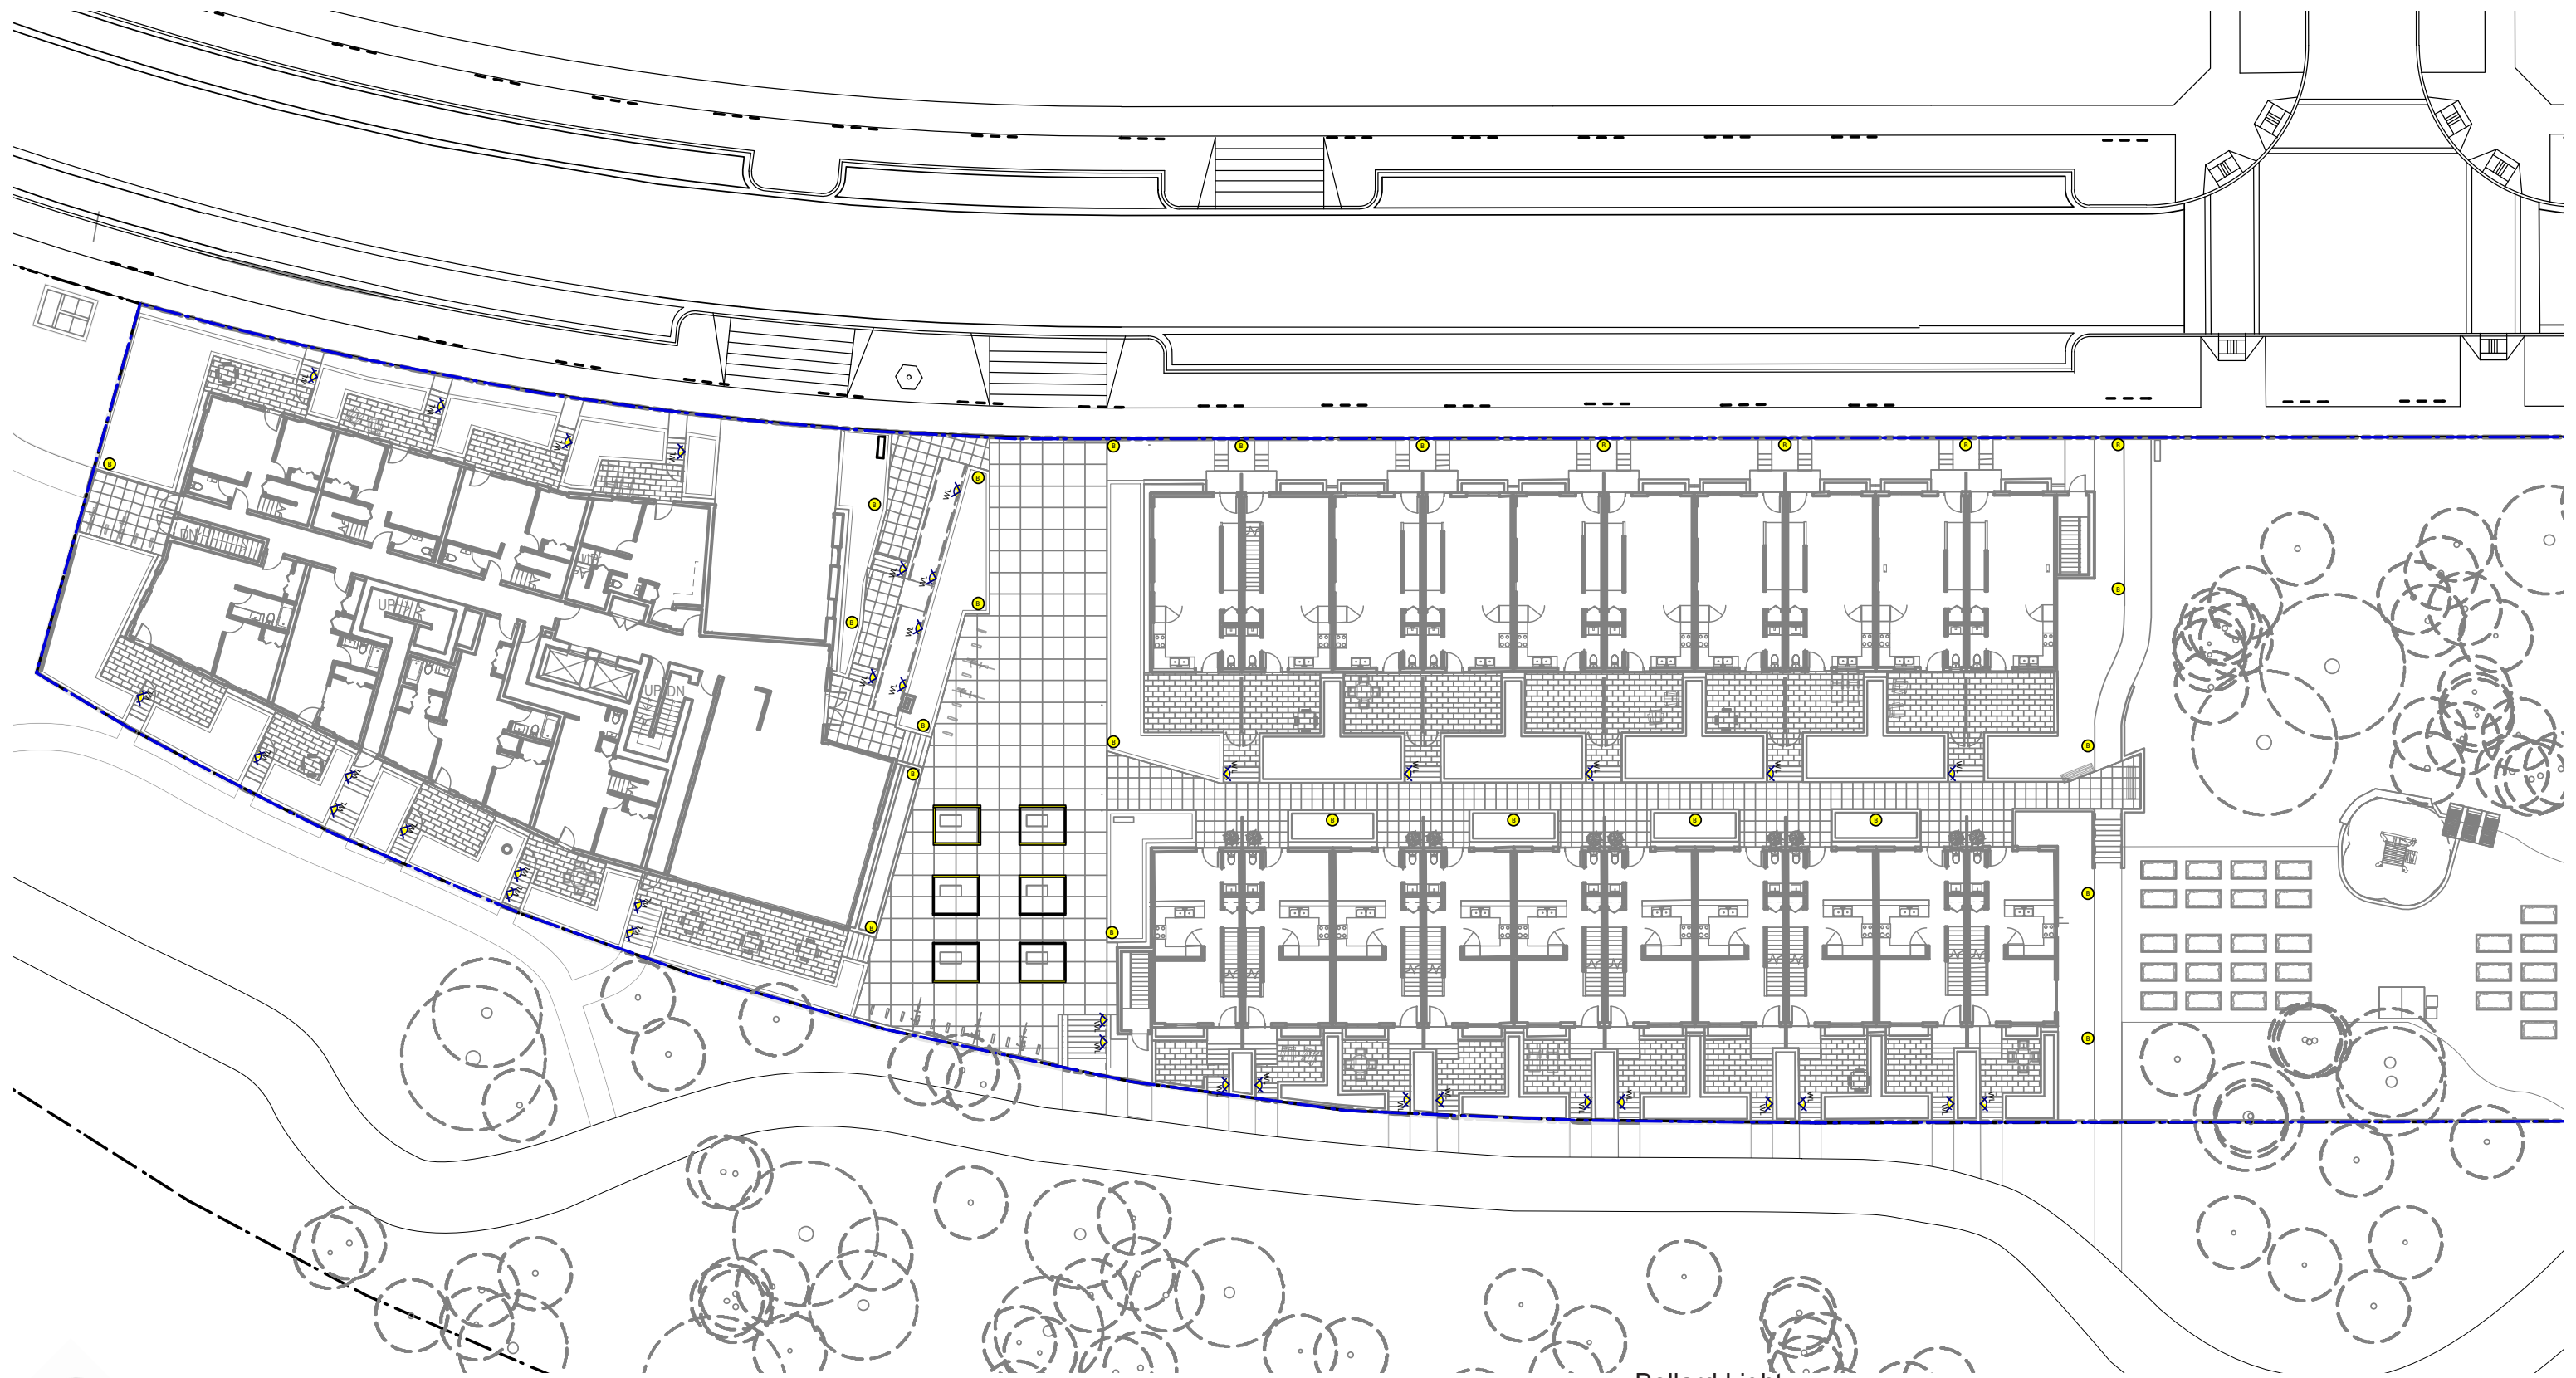


# Landscape Lighting Plan

- Bollard Light
- Wall Light/ Step Light
- LED Strip Light

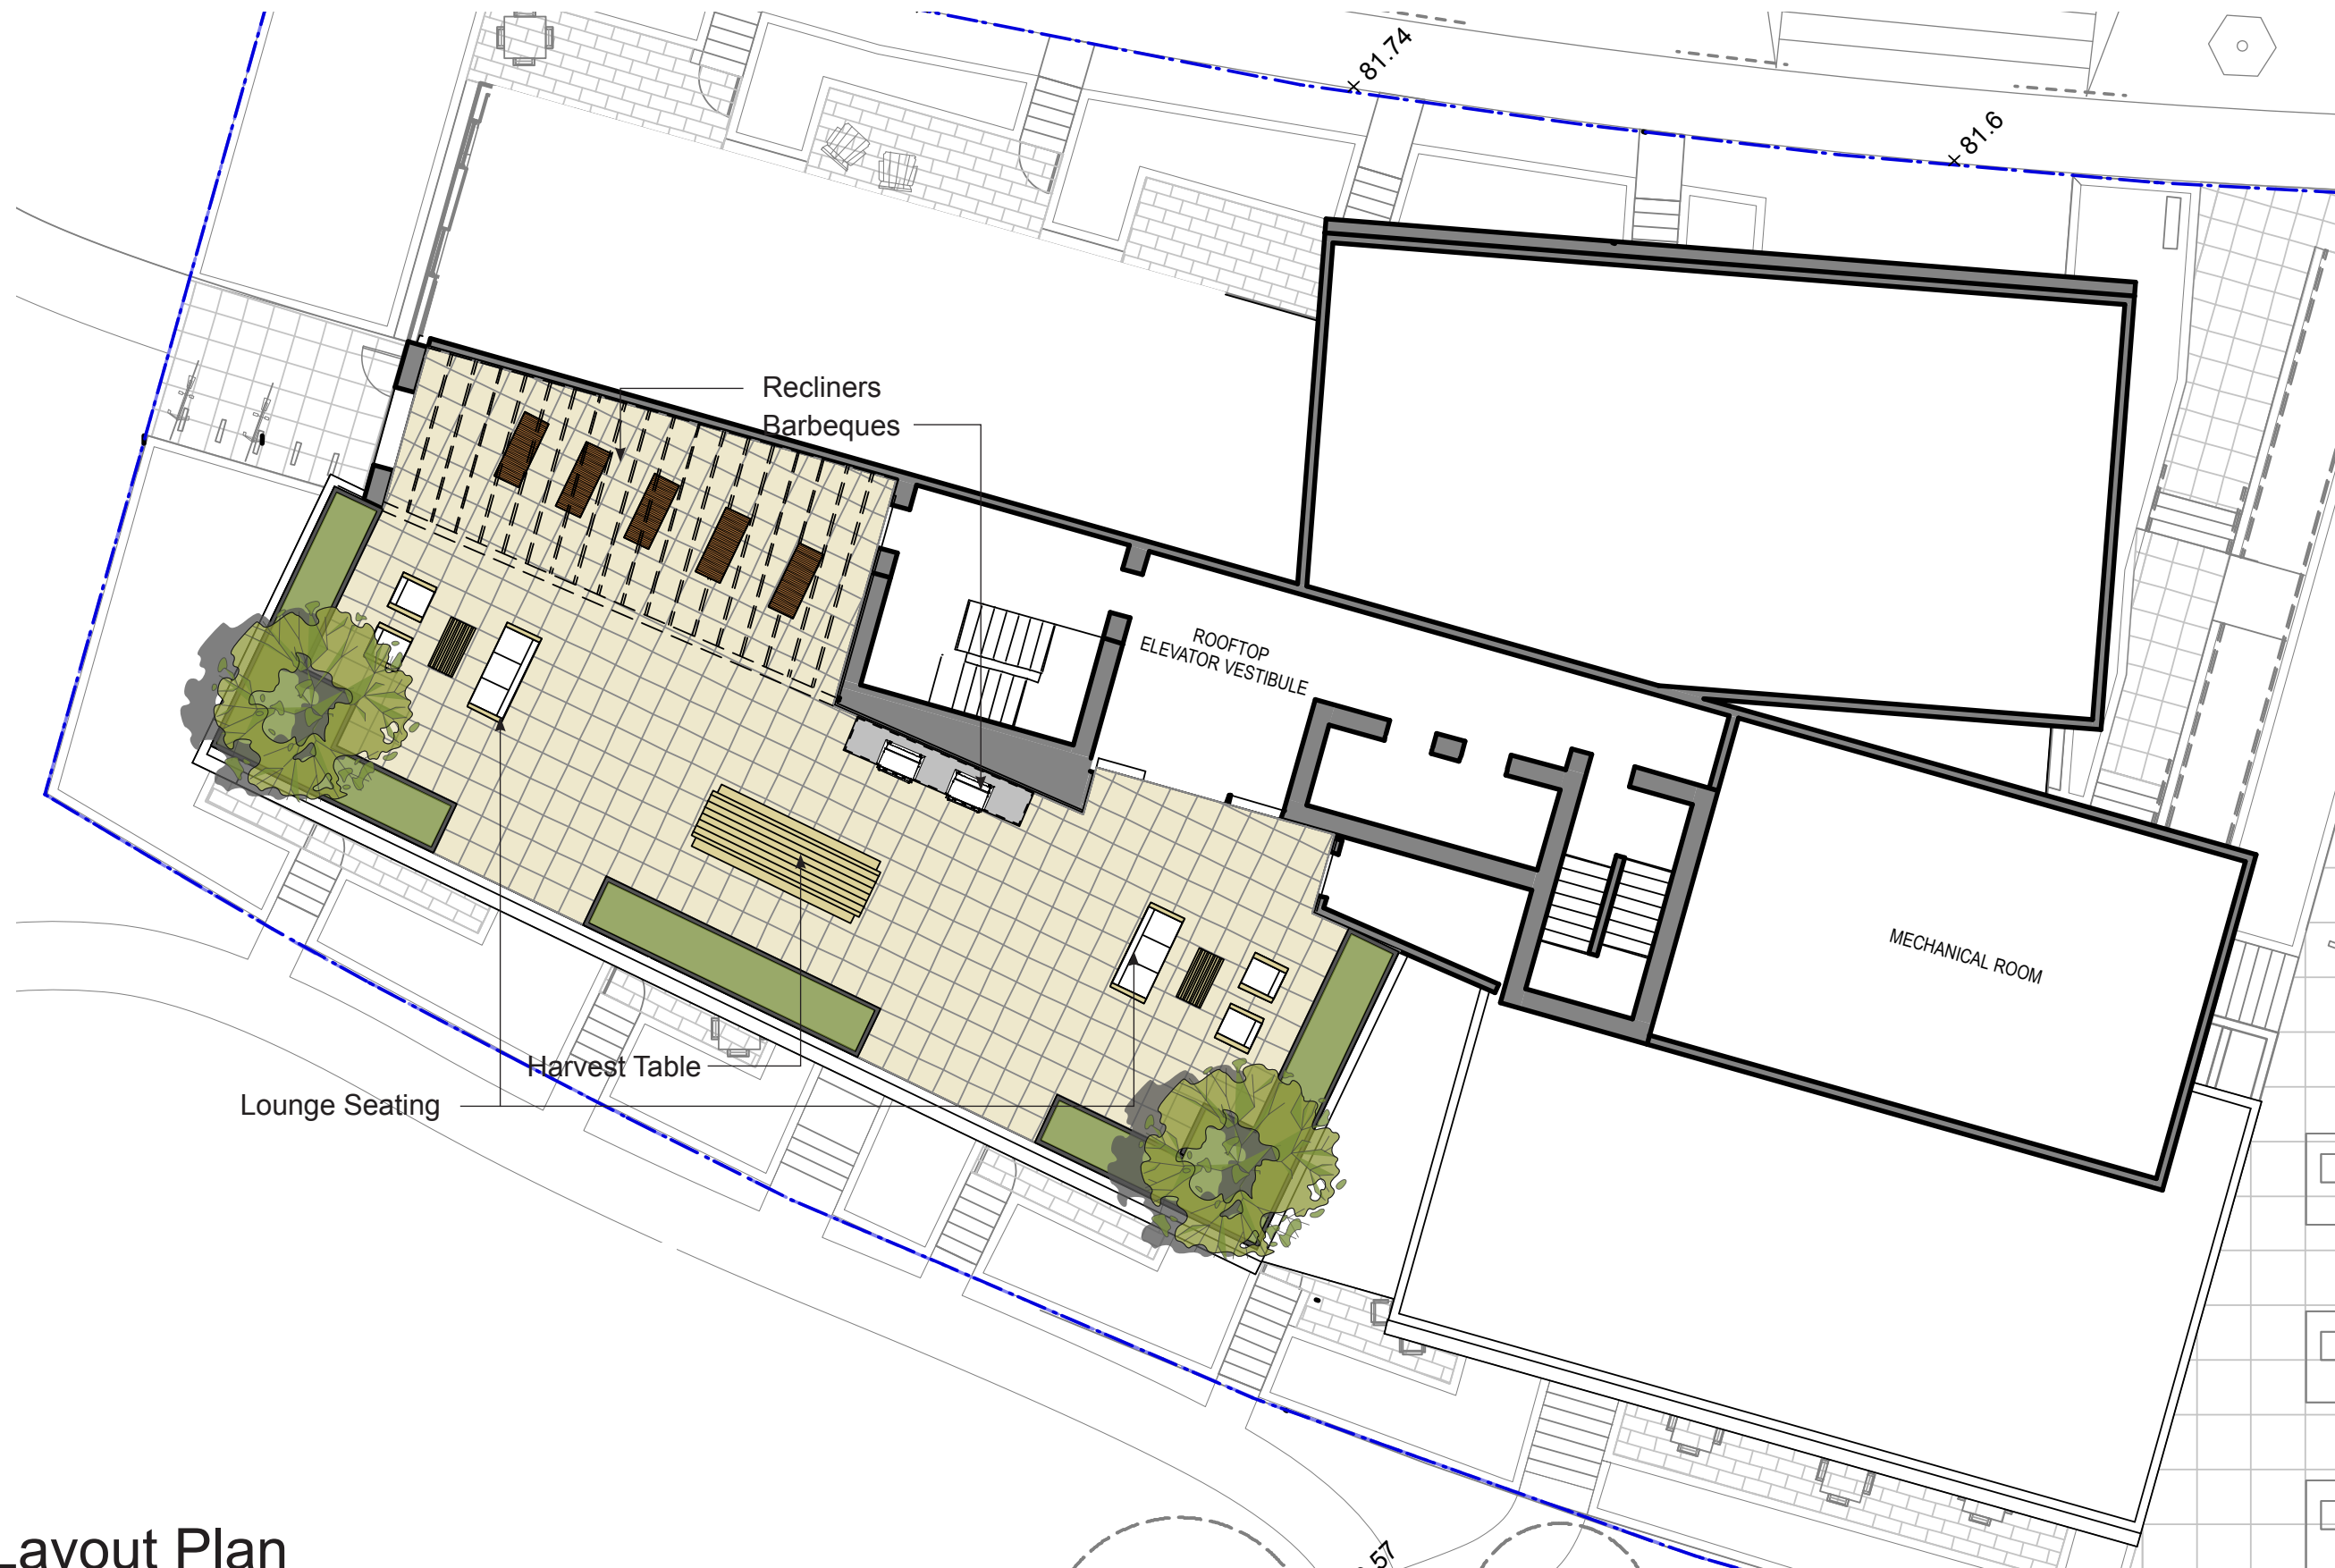

Rooftop Layout Plan




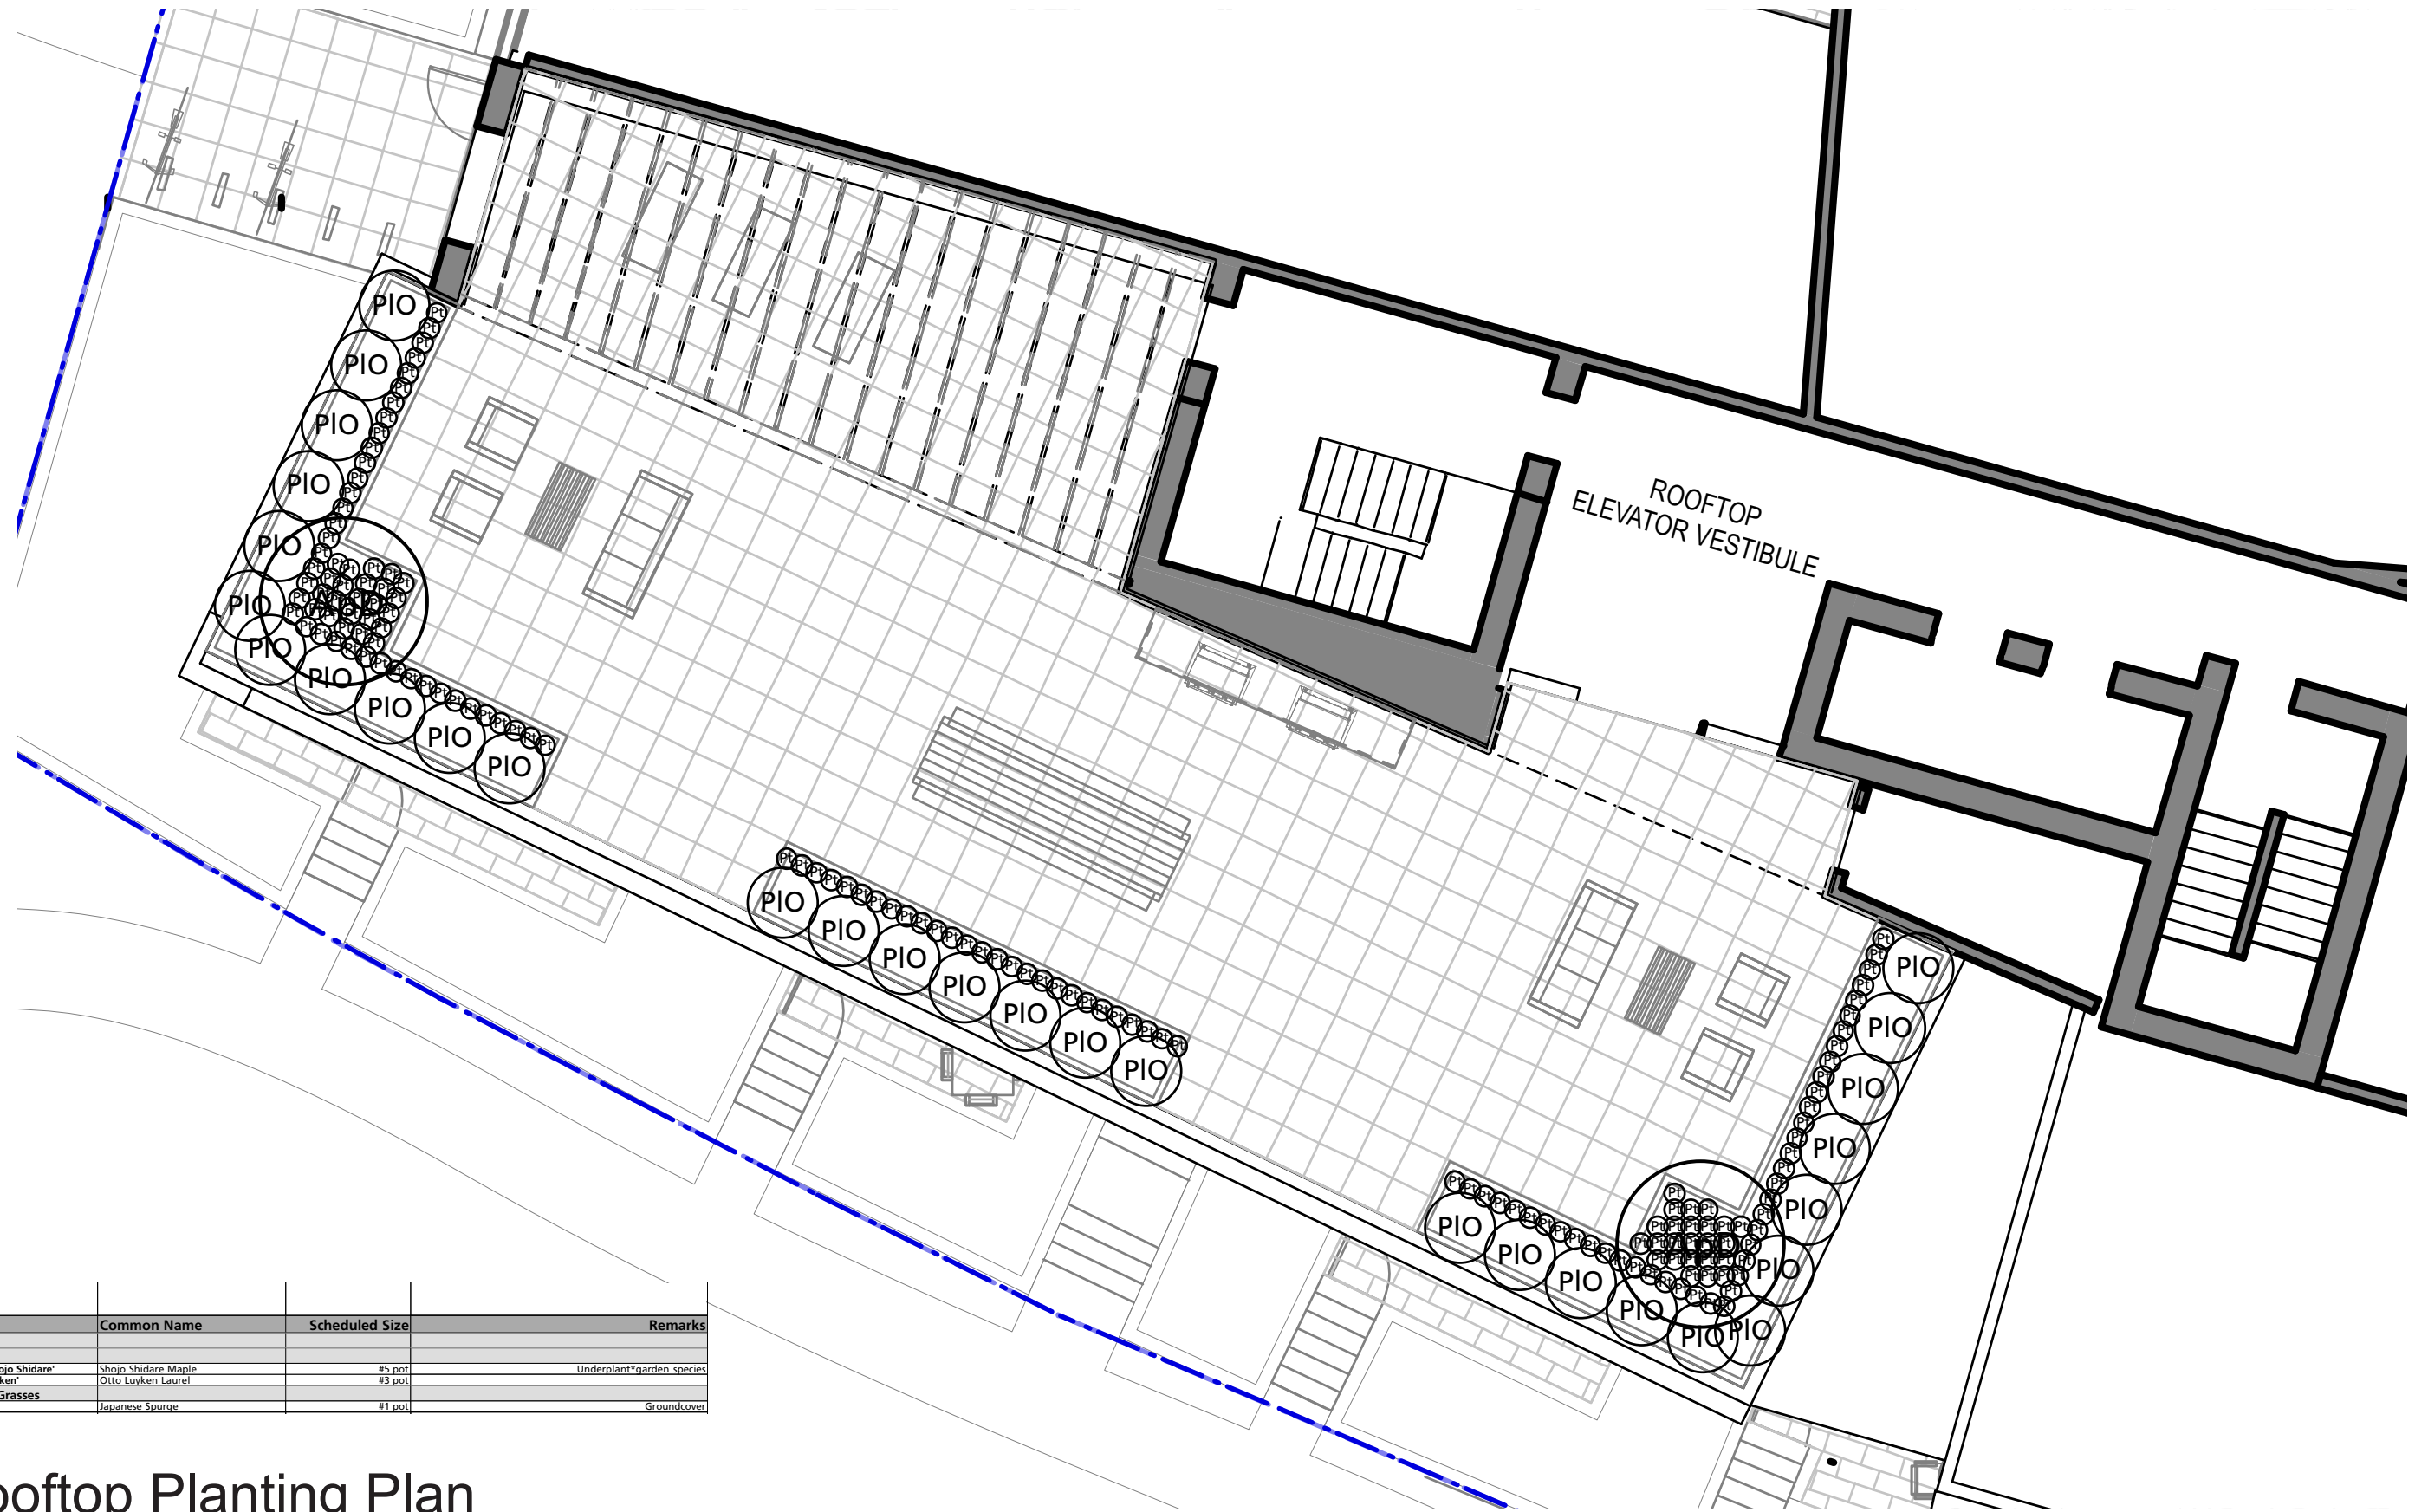


Plant List					
Symbol	Qty.	Botanical Name	Common Name	Scheduled Size	Remarks
<b>Trees</b>					
<b>Shrubs</b>					
ApD	2	Acer palmatum 'Dissectum Shoyo Shidare'	Shoyo Shidare Maple	#5 pot	Underplant* garden species
PIO	30	Prunus laurocerasus 'Otto Luyken'	Otto Luyken Laurel	#3 pot	
<b>Groundcovers, Vines, Ferns, Perennials and Grasses</b>					
Pt	155	Pachysandra terminalis	Japanese Spurge	#1 pot	Groundcover



# Rooftop Planting Plan

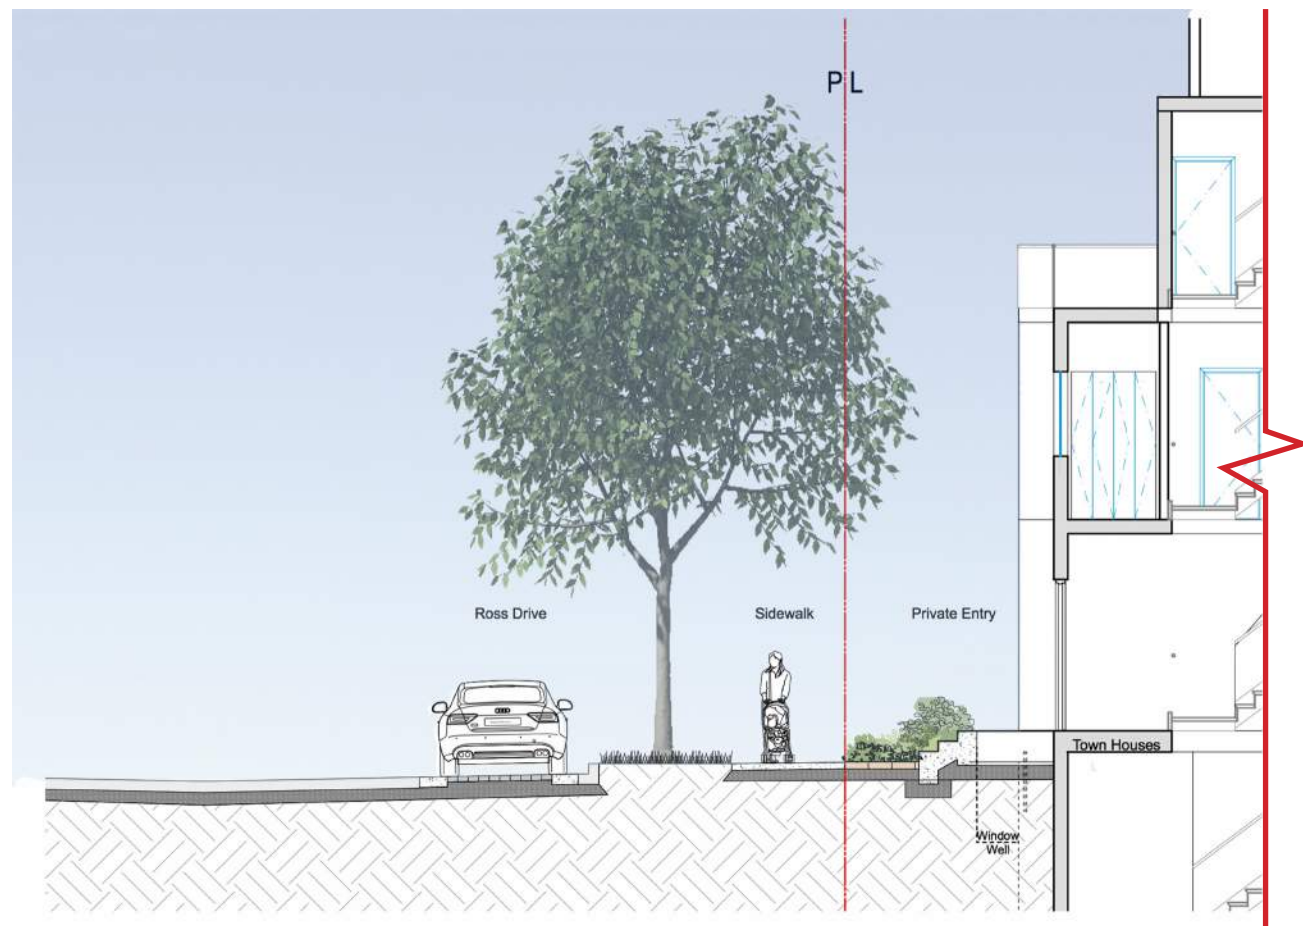

TOWNHOUSES AT ROSS DRIVE

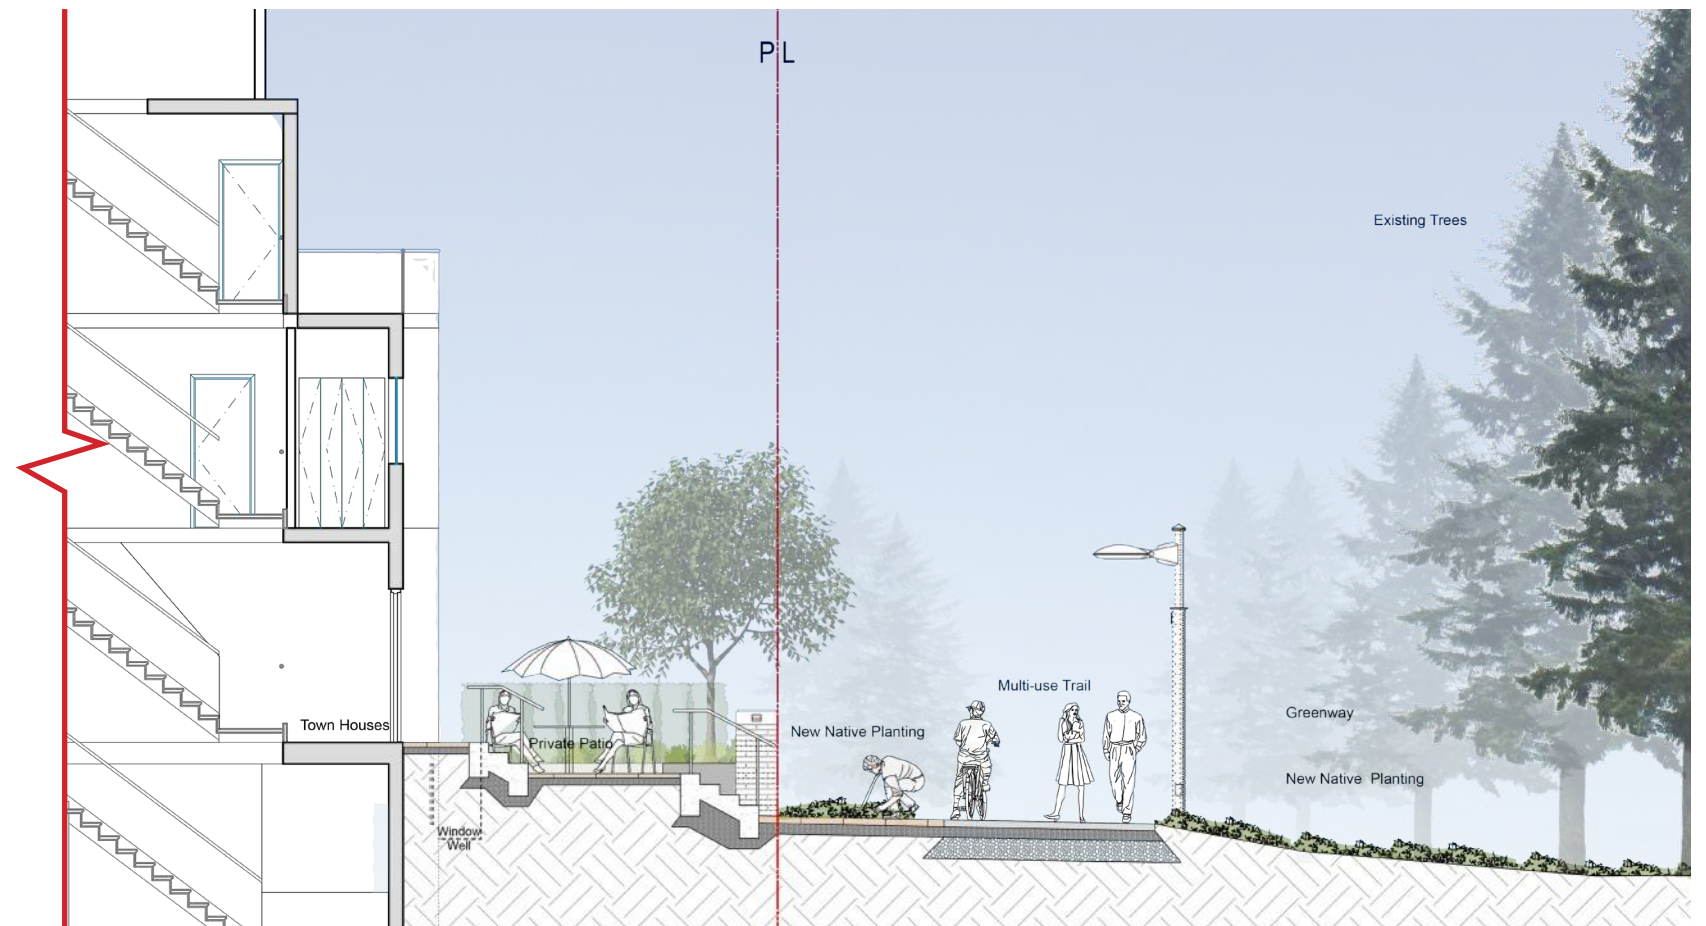

TOWNHOUSES AT GREENWAY

# LANDSCAPE SECTIONS



TOWER AT GREENWAY

# LANDSCAPE SECTIONS



VEHICULAR PAVING



MAGNOLIA



GREENWAY ENTRANCES



TRELLIS



INTEGRATED SEATING



HYDRAPRESSED PAVING



MAPLES



ENGLISH LAUREL



INNER COURTYARD



LANDSCAPE FENCE



PLAY STRUCTURE



BOLLARD LIGHT



RHODODENDRON

**TOWNHOUSE CONDITIONS**



ROOFTOP PATIO

**COMMUNITY GARDEN AND PLAY**



SEATING



GARDENS



CUSTOM SHED

**LANDSCAPE ELEMENTS**



BIKE RACKS

**PLANT PALATE**



SALAL



FERNS (GREENWAY)