



Site Context-South Campus



1. View North East towards Community Field



2. View East Across Site



3. View South West Across East End of Site



7. View South along West Edge of Site



4. View West from Park onto Community Field




5. View South East across West End of Site



6. View West across Site

SPLASH PARK COMMUNITY PARK SITE

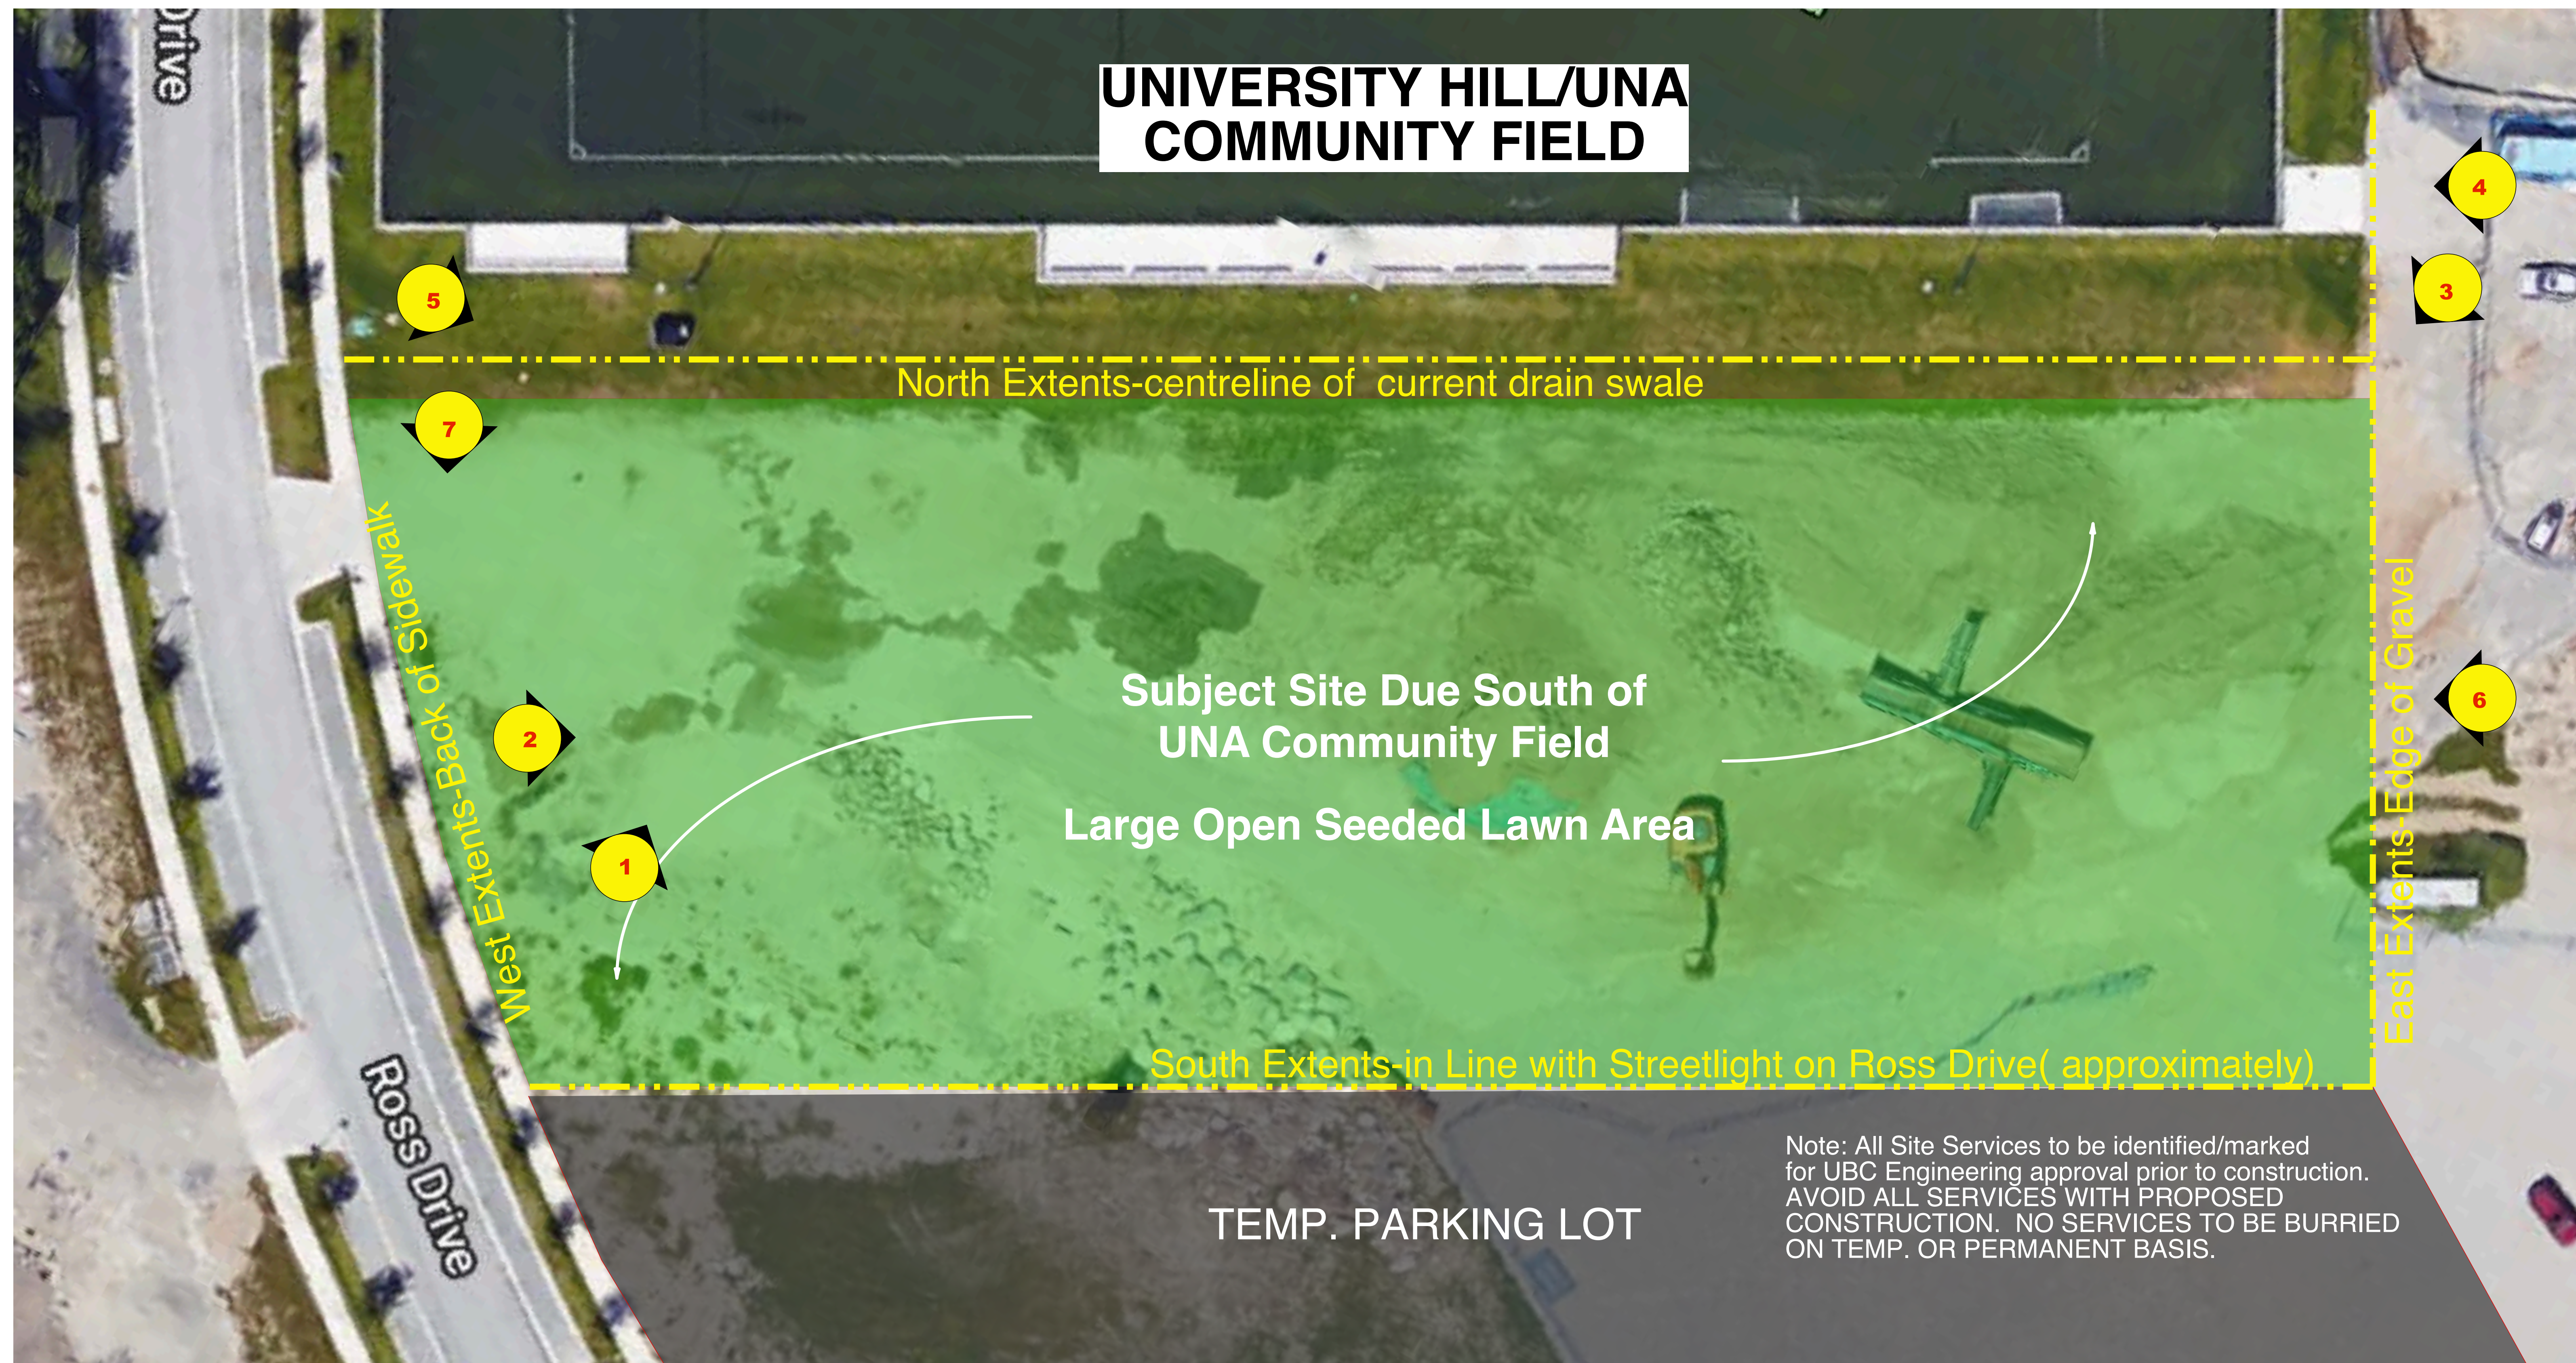

Legend

- Subject Site
- Approx. Boundary
- Photo Spot (and direction)

Note: All Site Services to be identified/marked for UBC Engineering approval prior to construction. AVOID ALL SERVICES WITH PROPOSED CONSTRUCTION. NO SERVICES TO BE BURRIED ON TEMP. OR PERMANENT BASIS.

Image from Google Earth

L-1 Existing Conditions-Site Images

Not to Scale

March 7th, 2018

