



# SITE PLAN

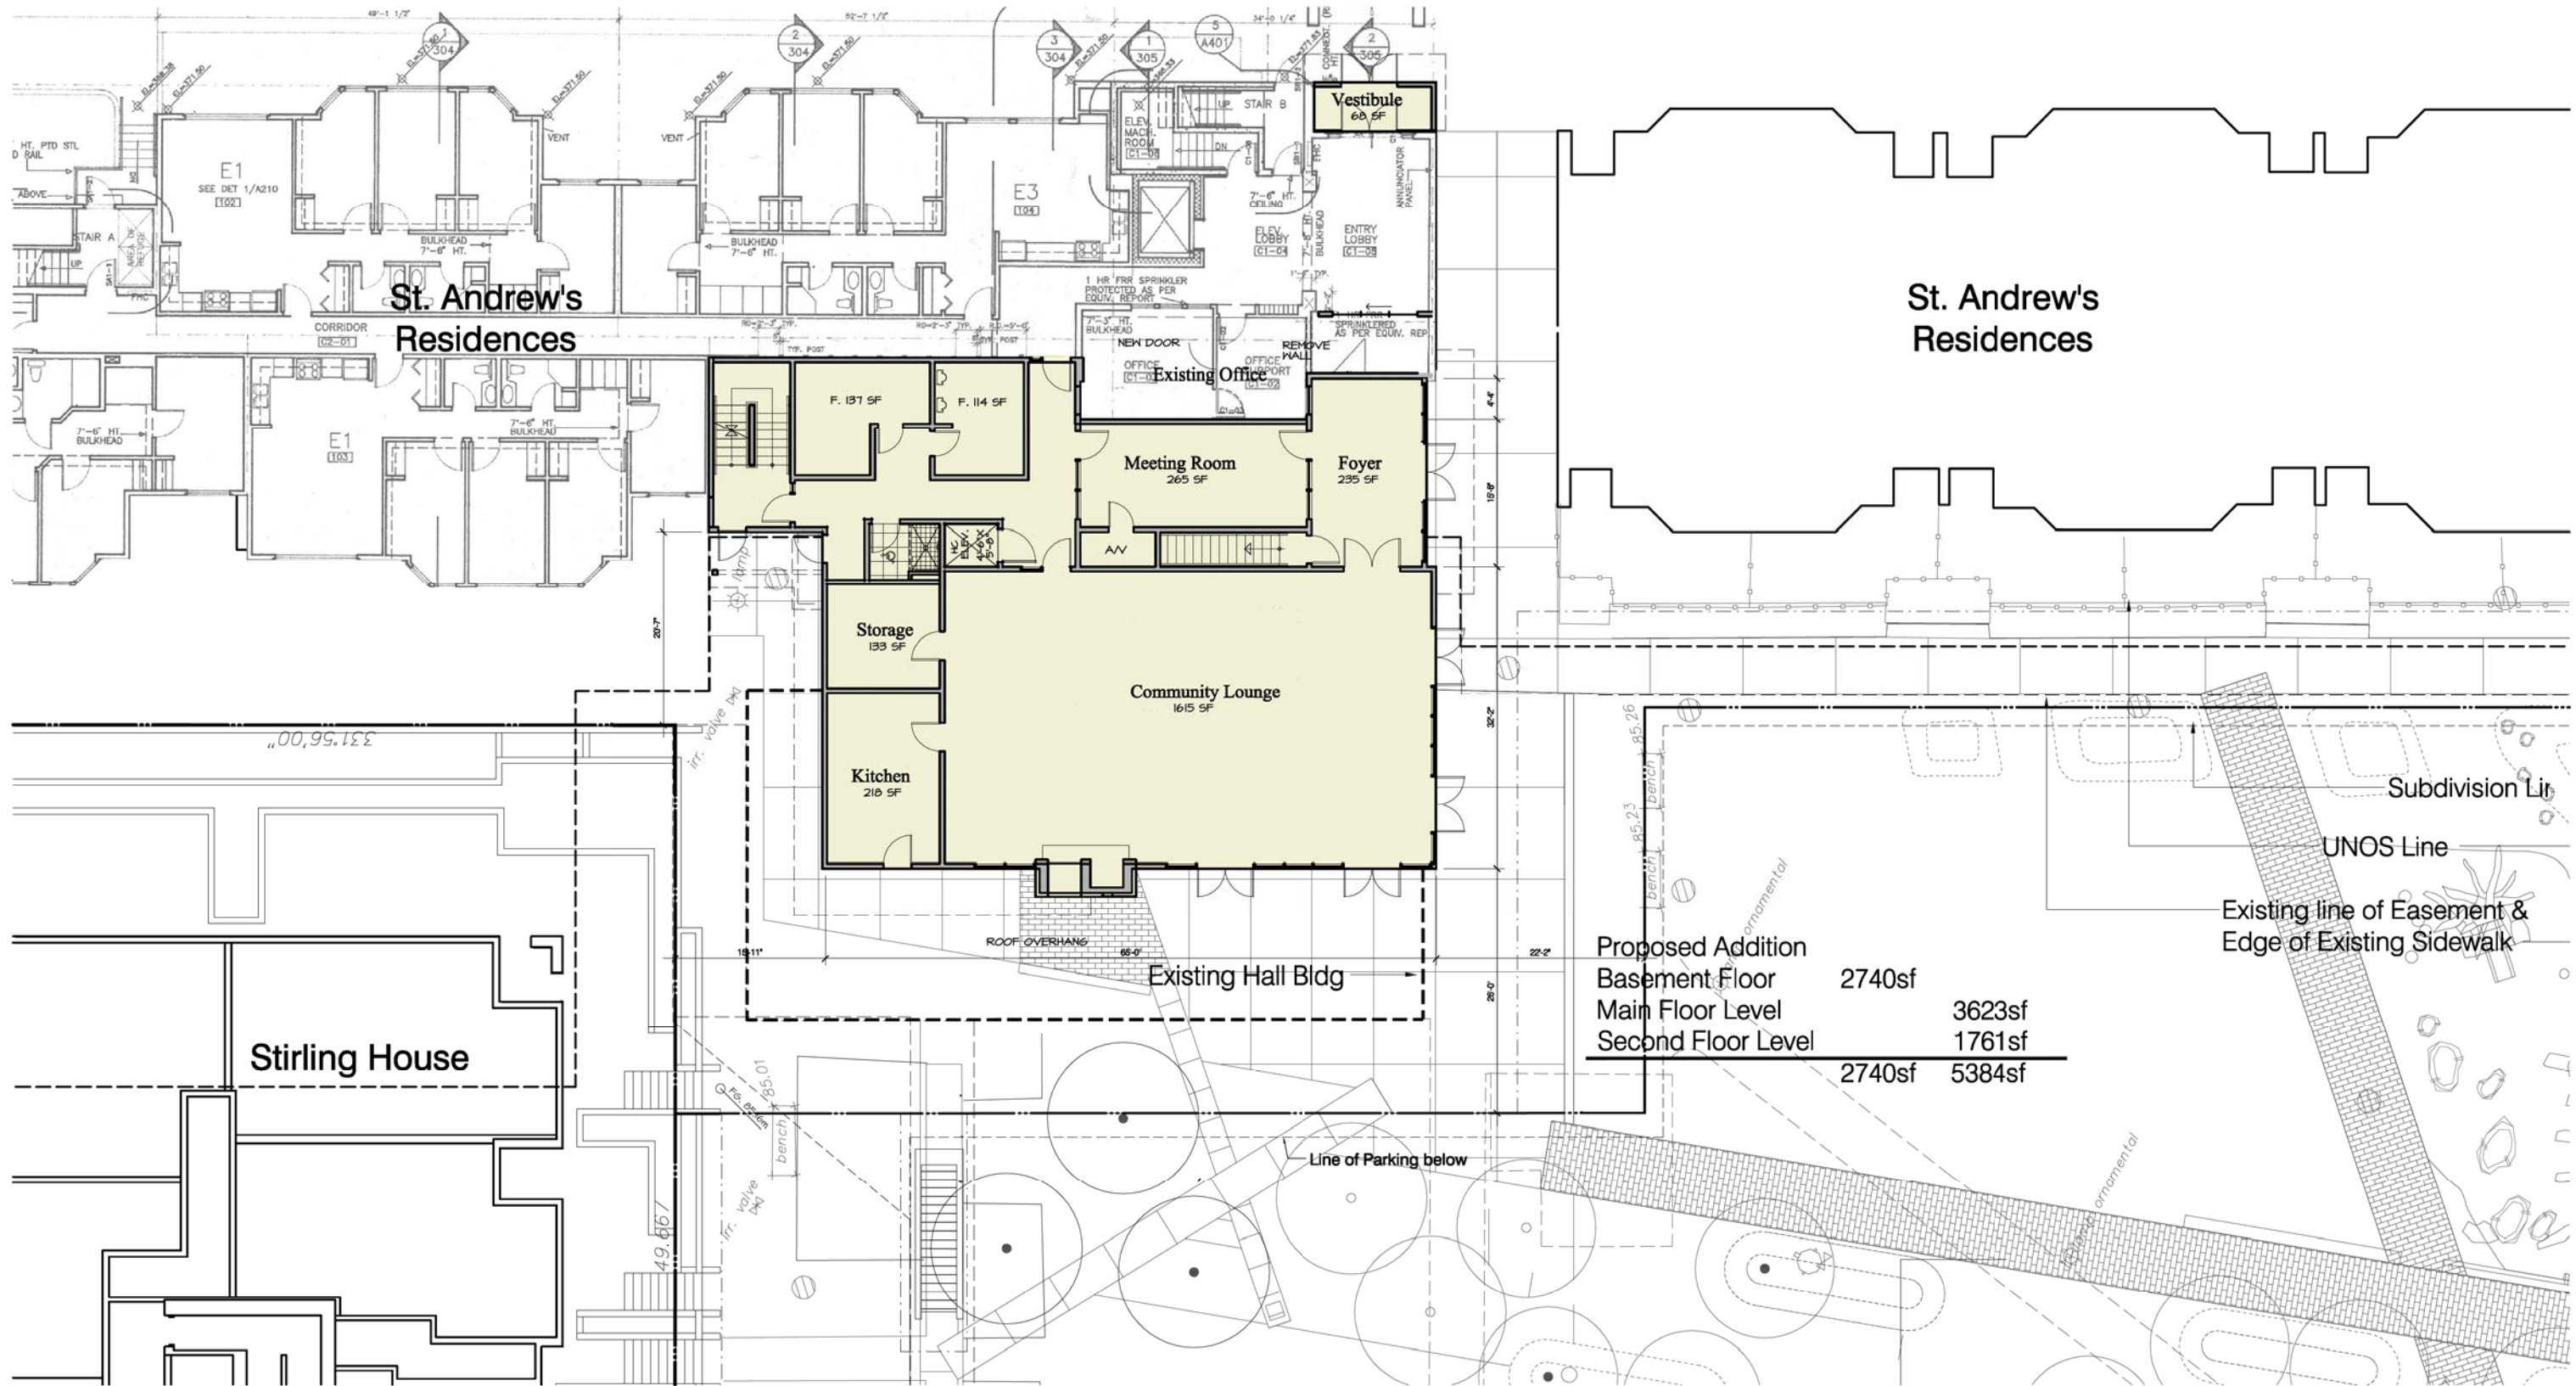


Proposed Addition	
Basement Floor	2740sf
Main Floor Level	3623sf
Second Floor Level	1761sf
	<hr/>
	2740sf 5384sf

1/8" scale

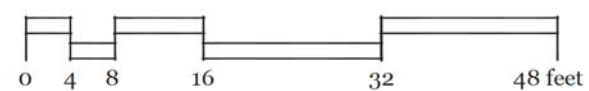

## ST. ANDREW'S HALL EXPANSION

# BASEMENT FLOOR PLAN

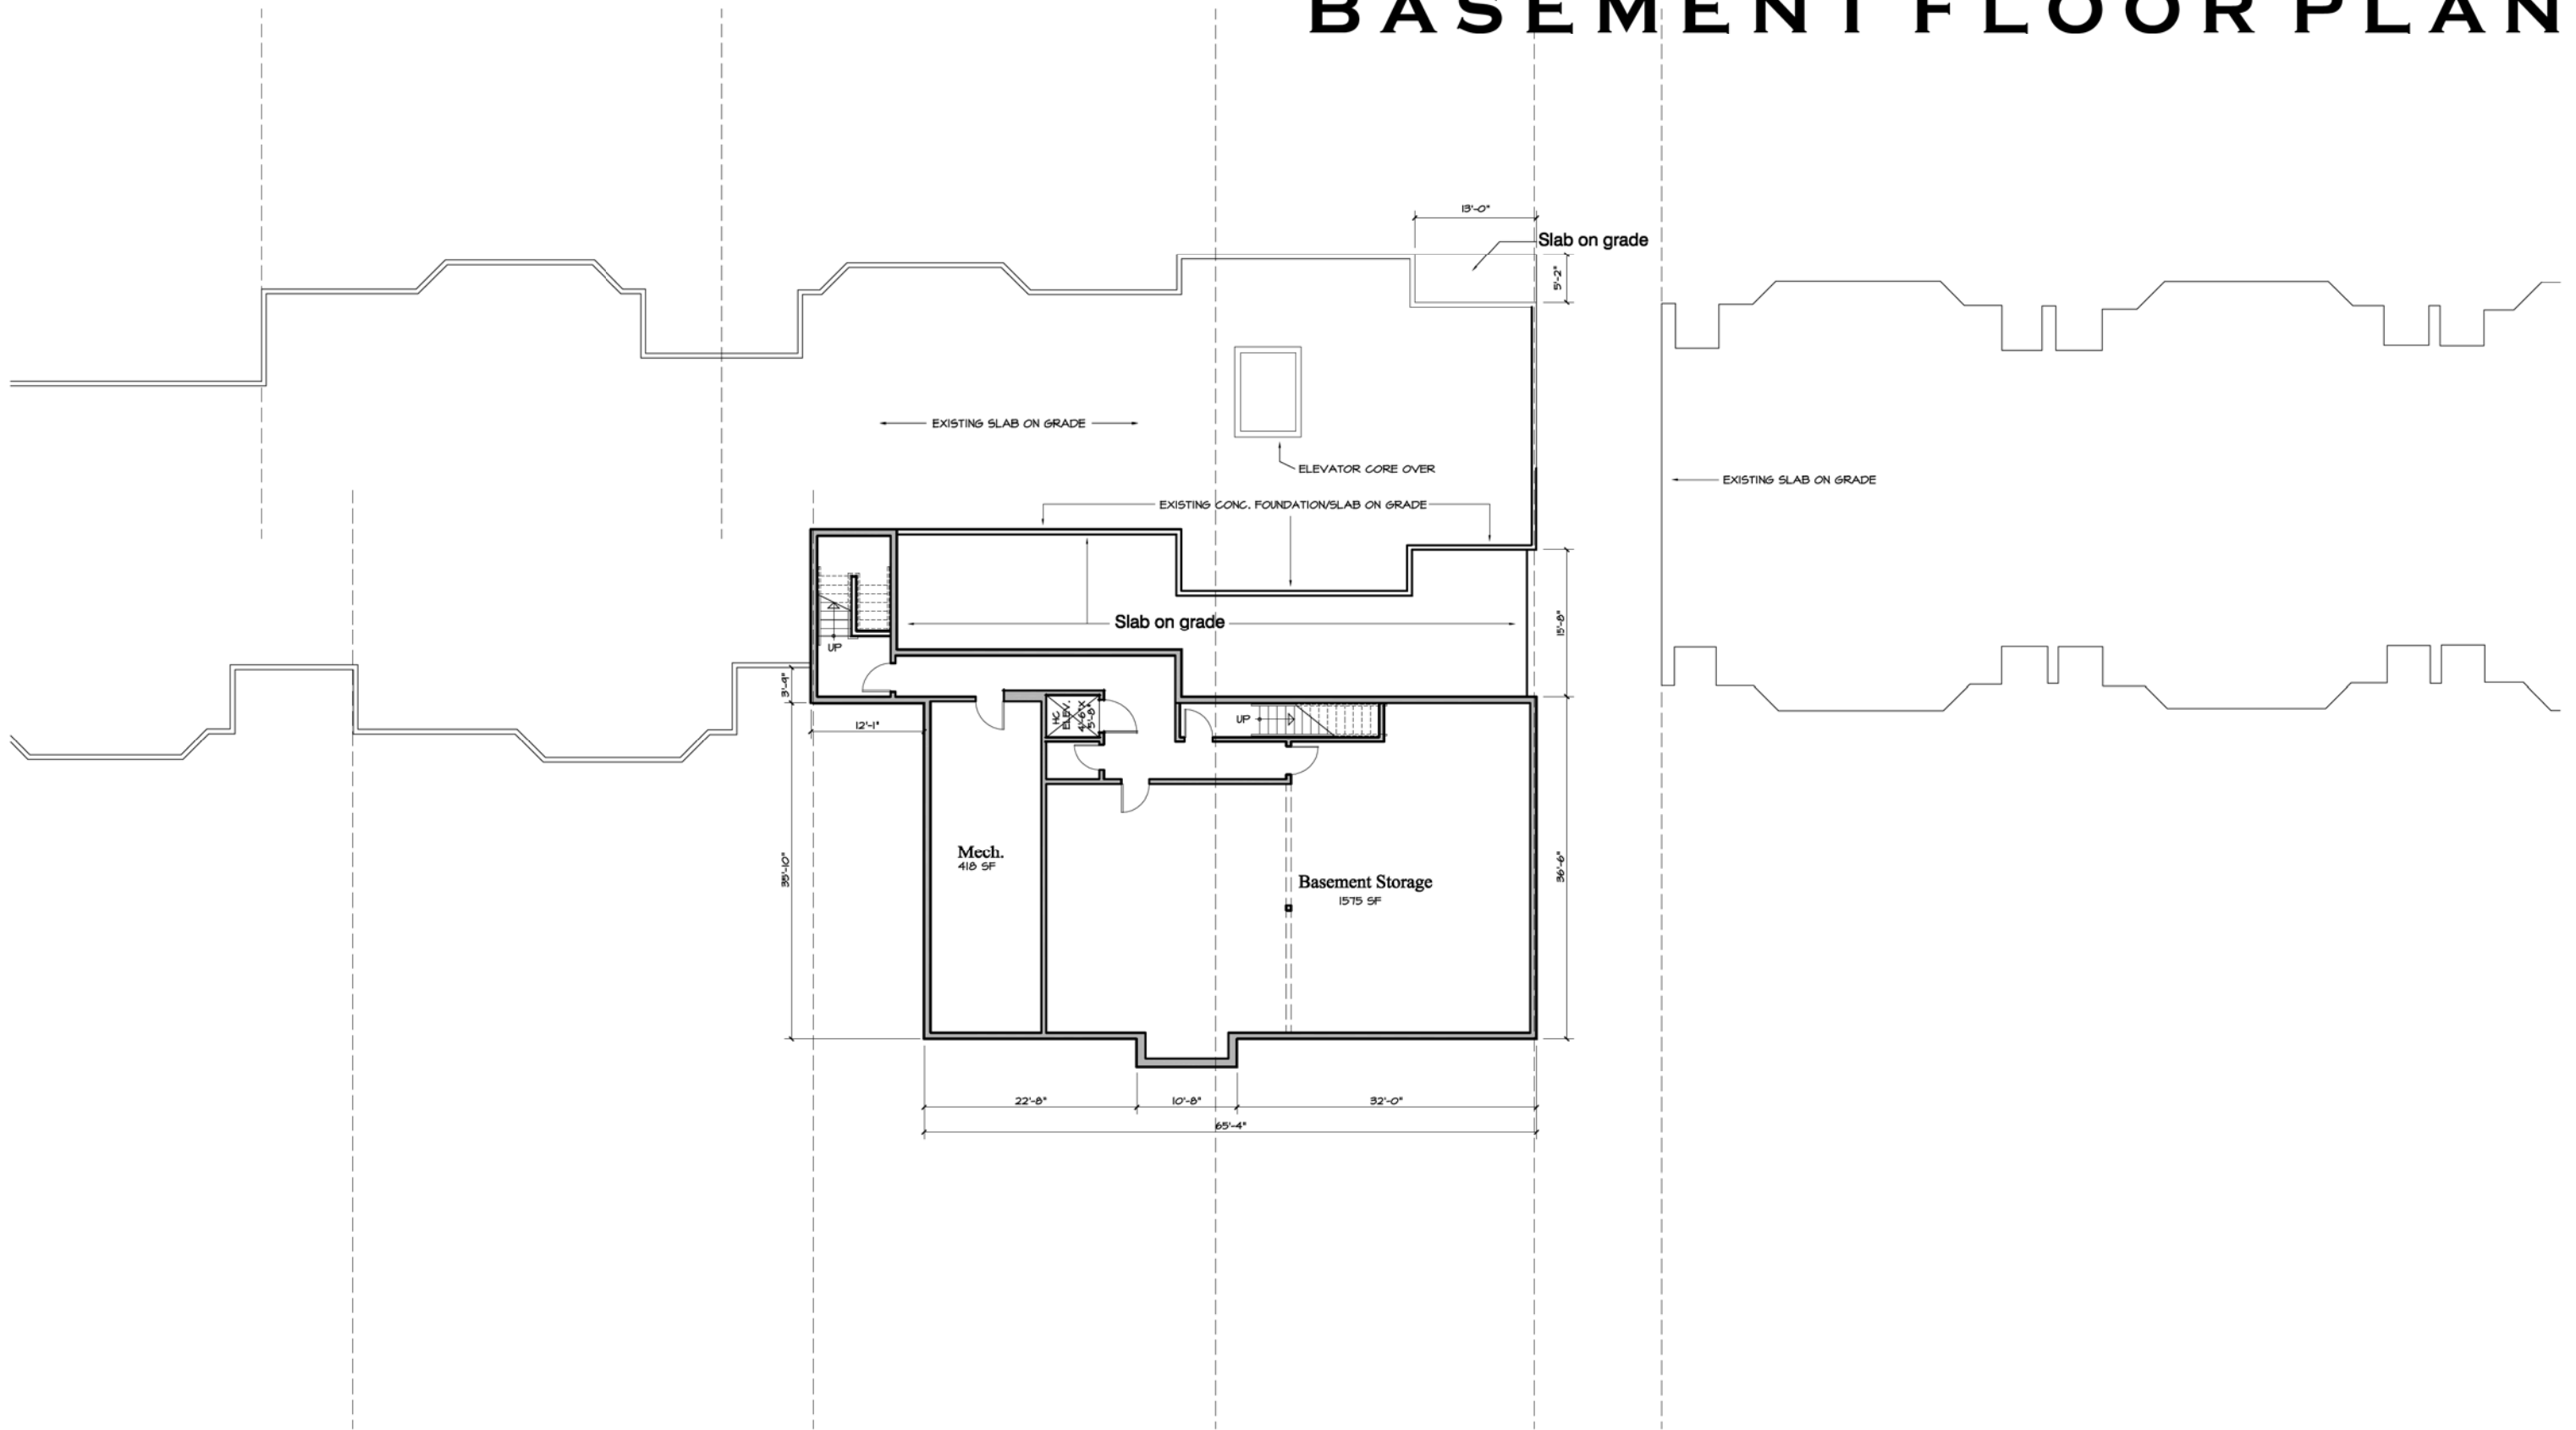


1/8" scale




## ST. ANDREW'S HALL EXPANSION

# MAIN FLOOR PLAN

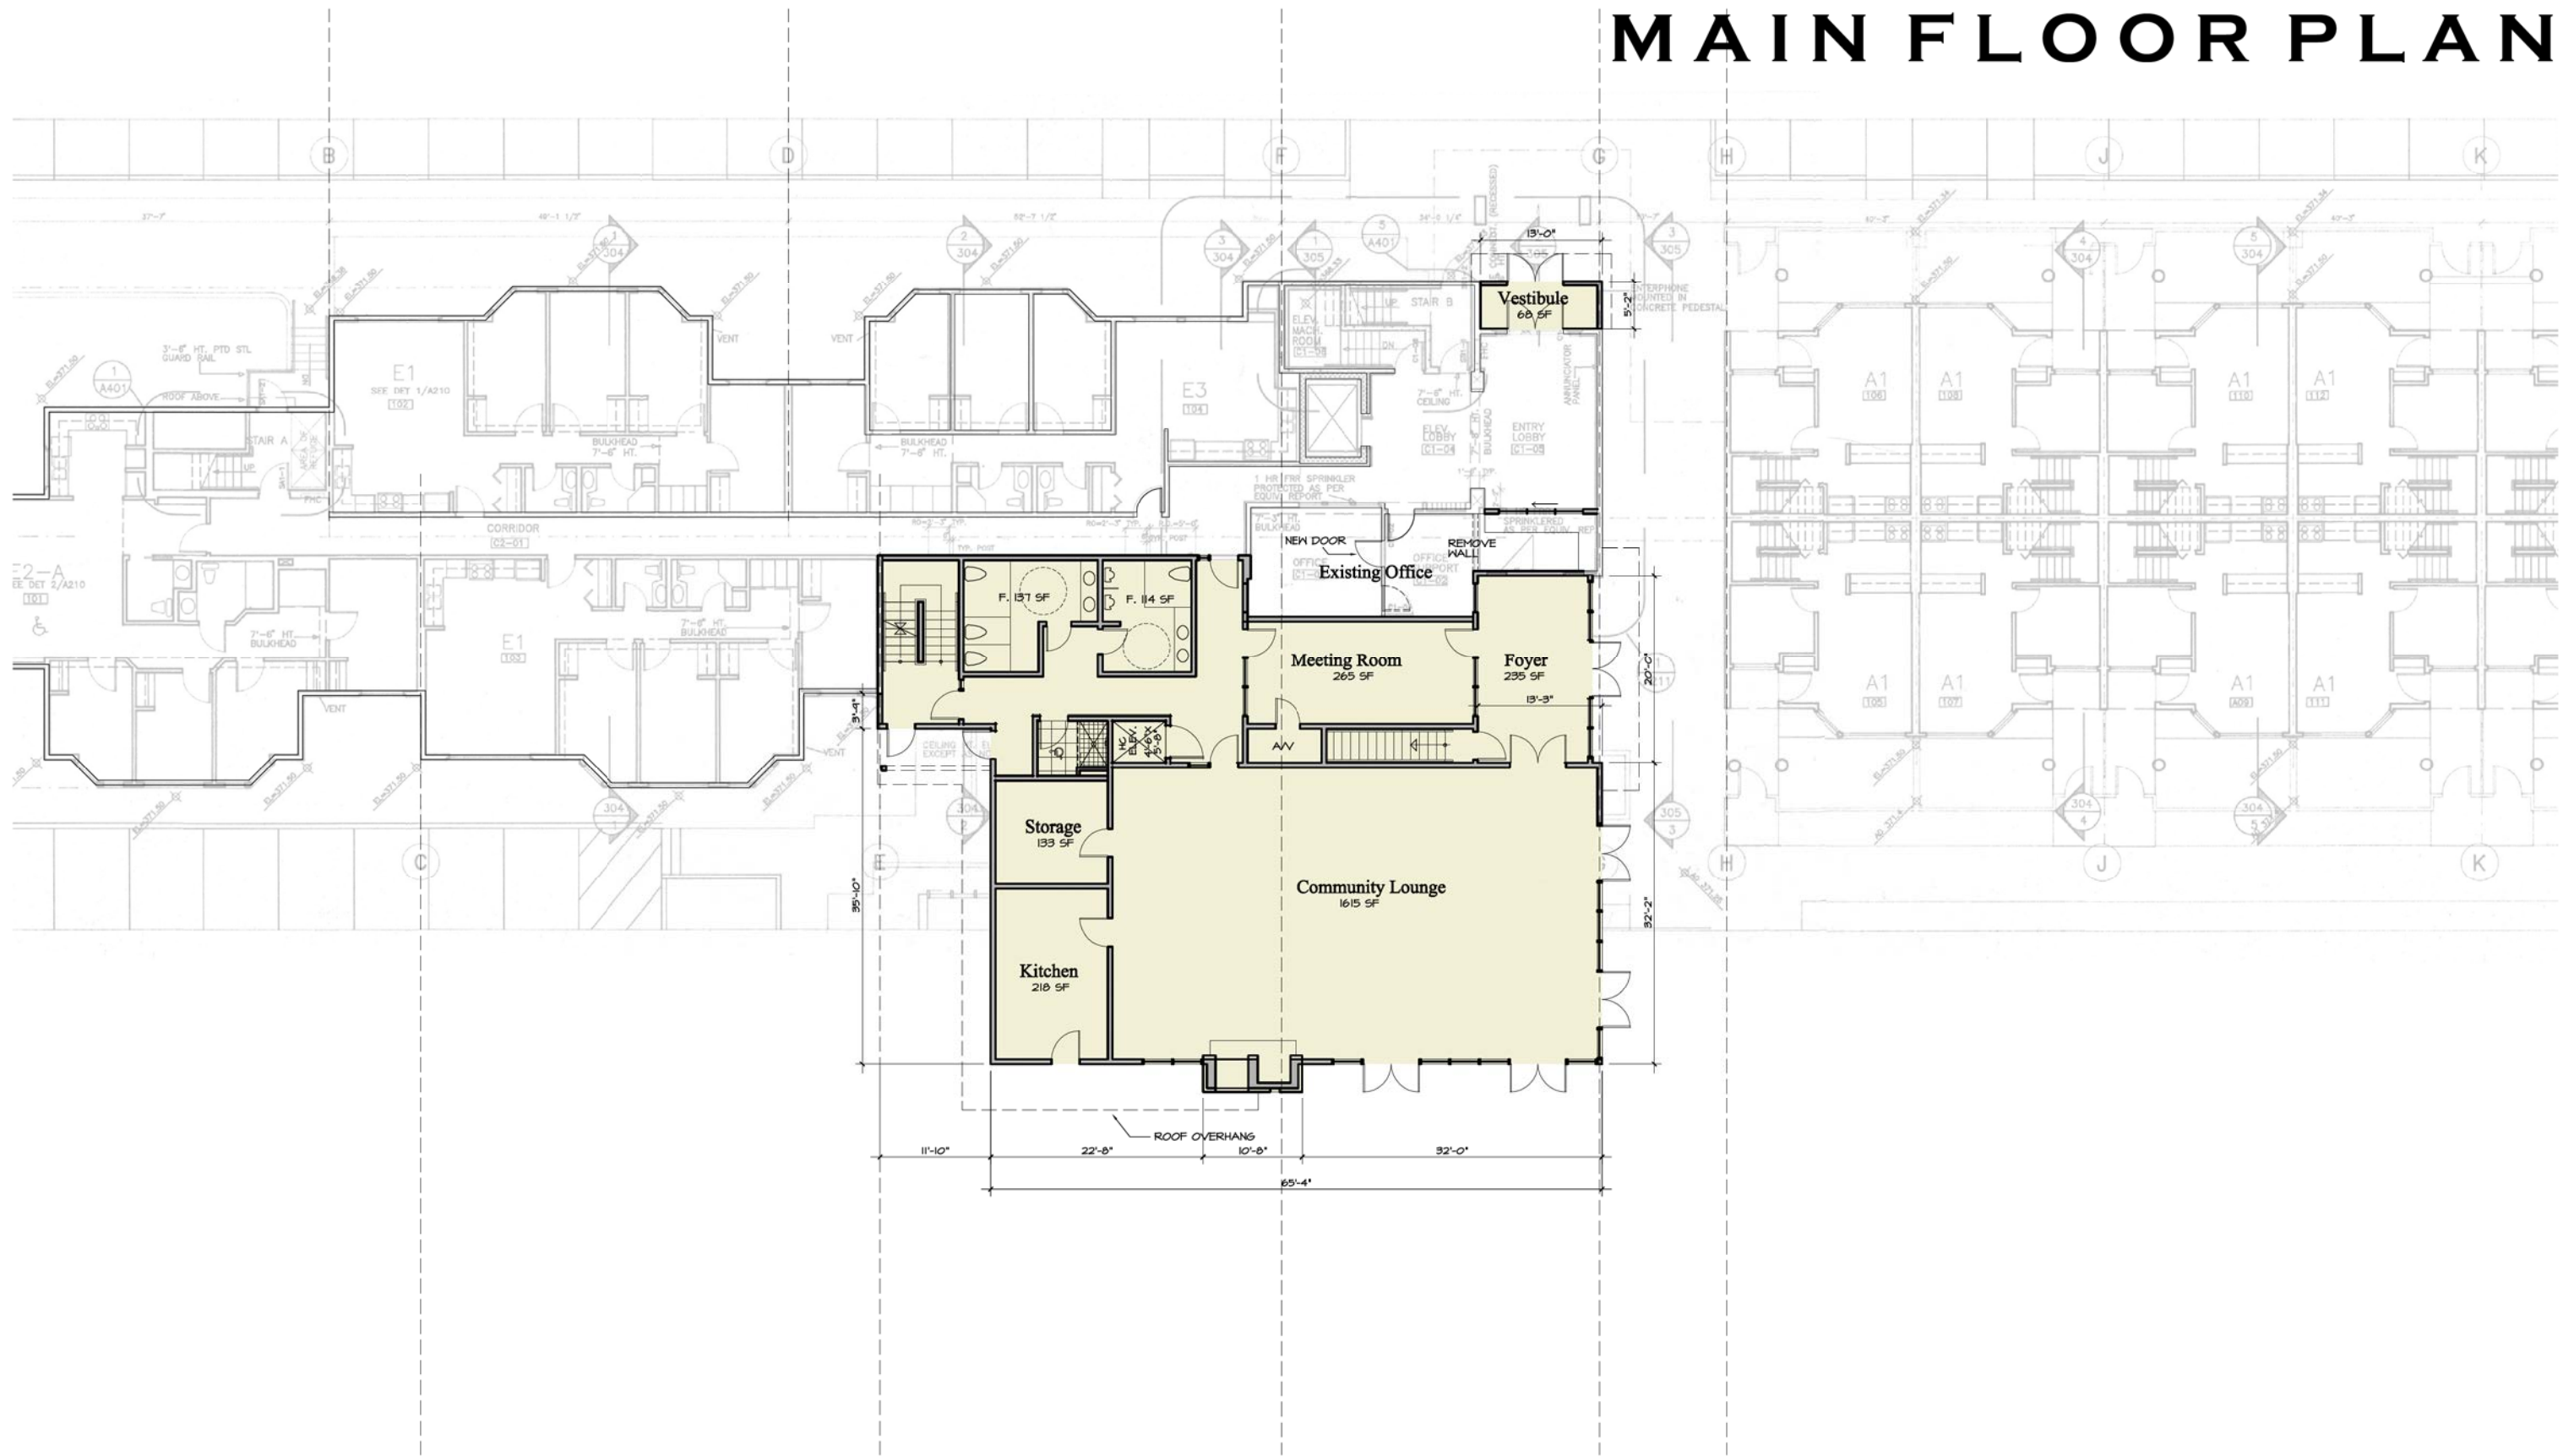


1/8" scale

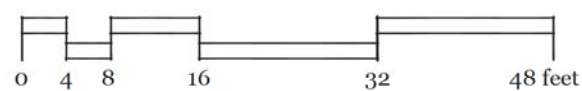


## ST. ANDREW'S HALL EXPANSION

# SECOND FLOOR PLAN

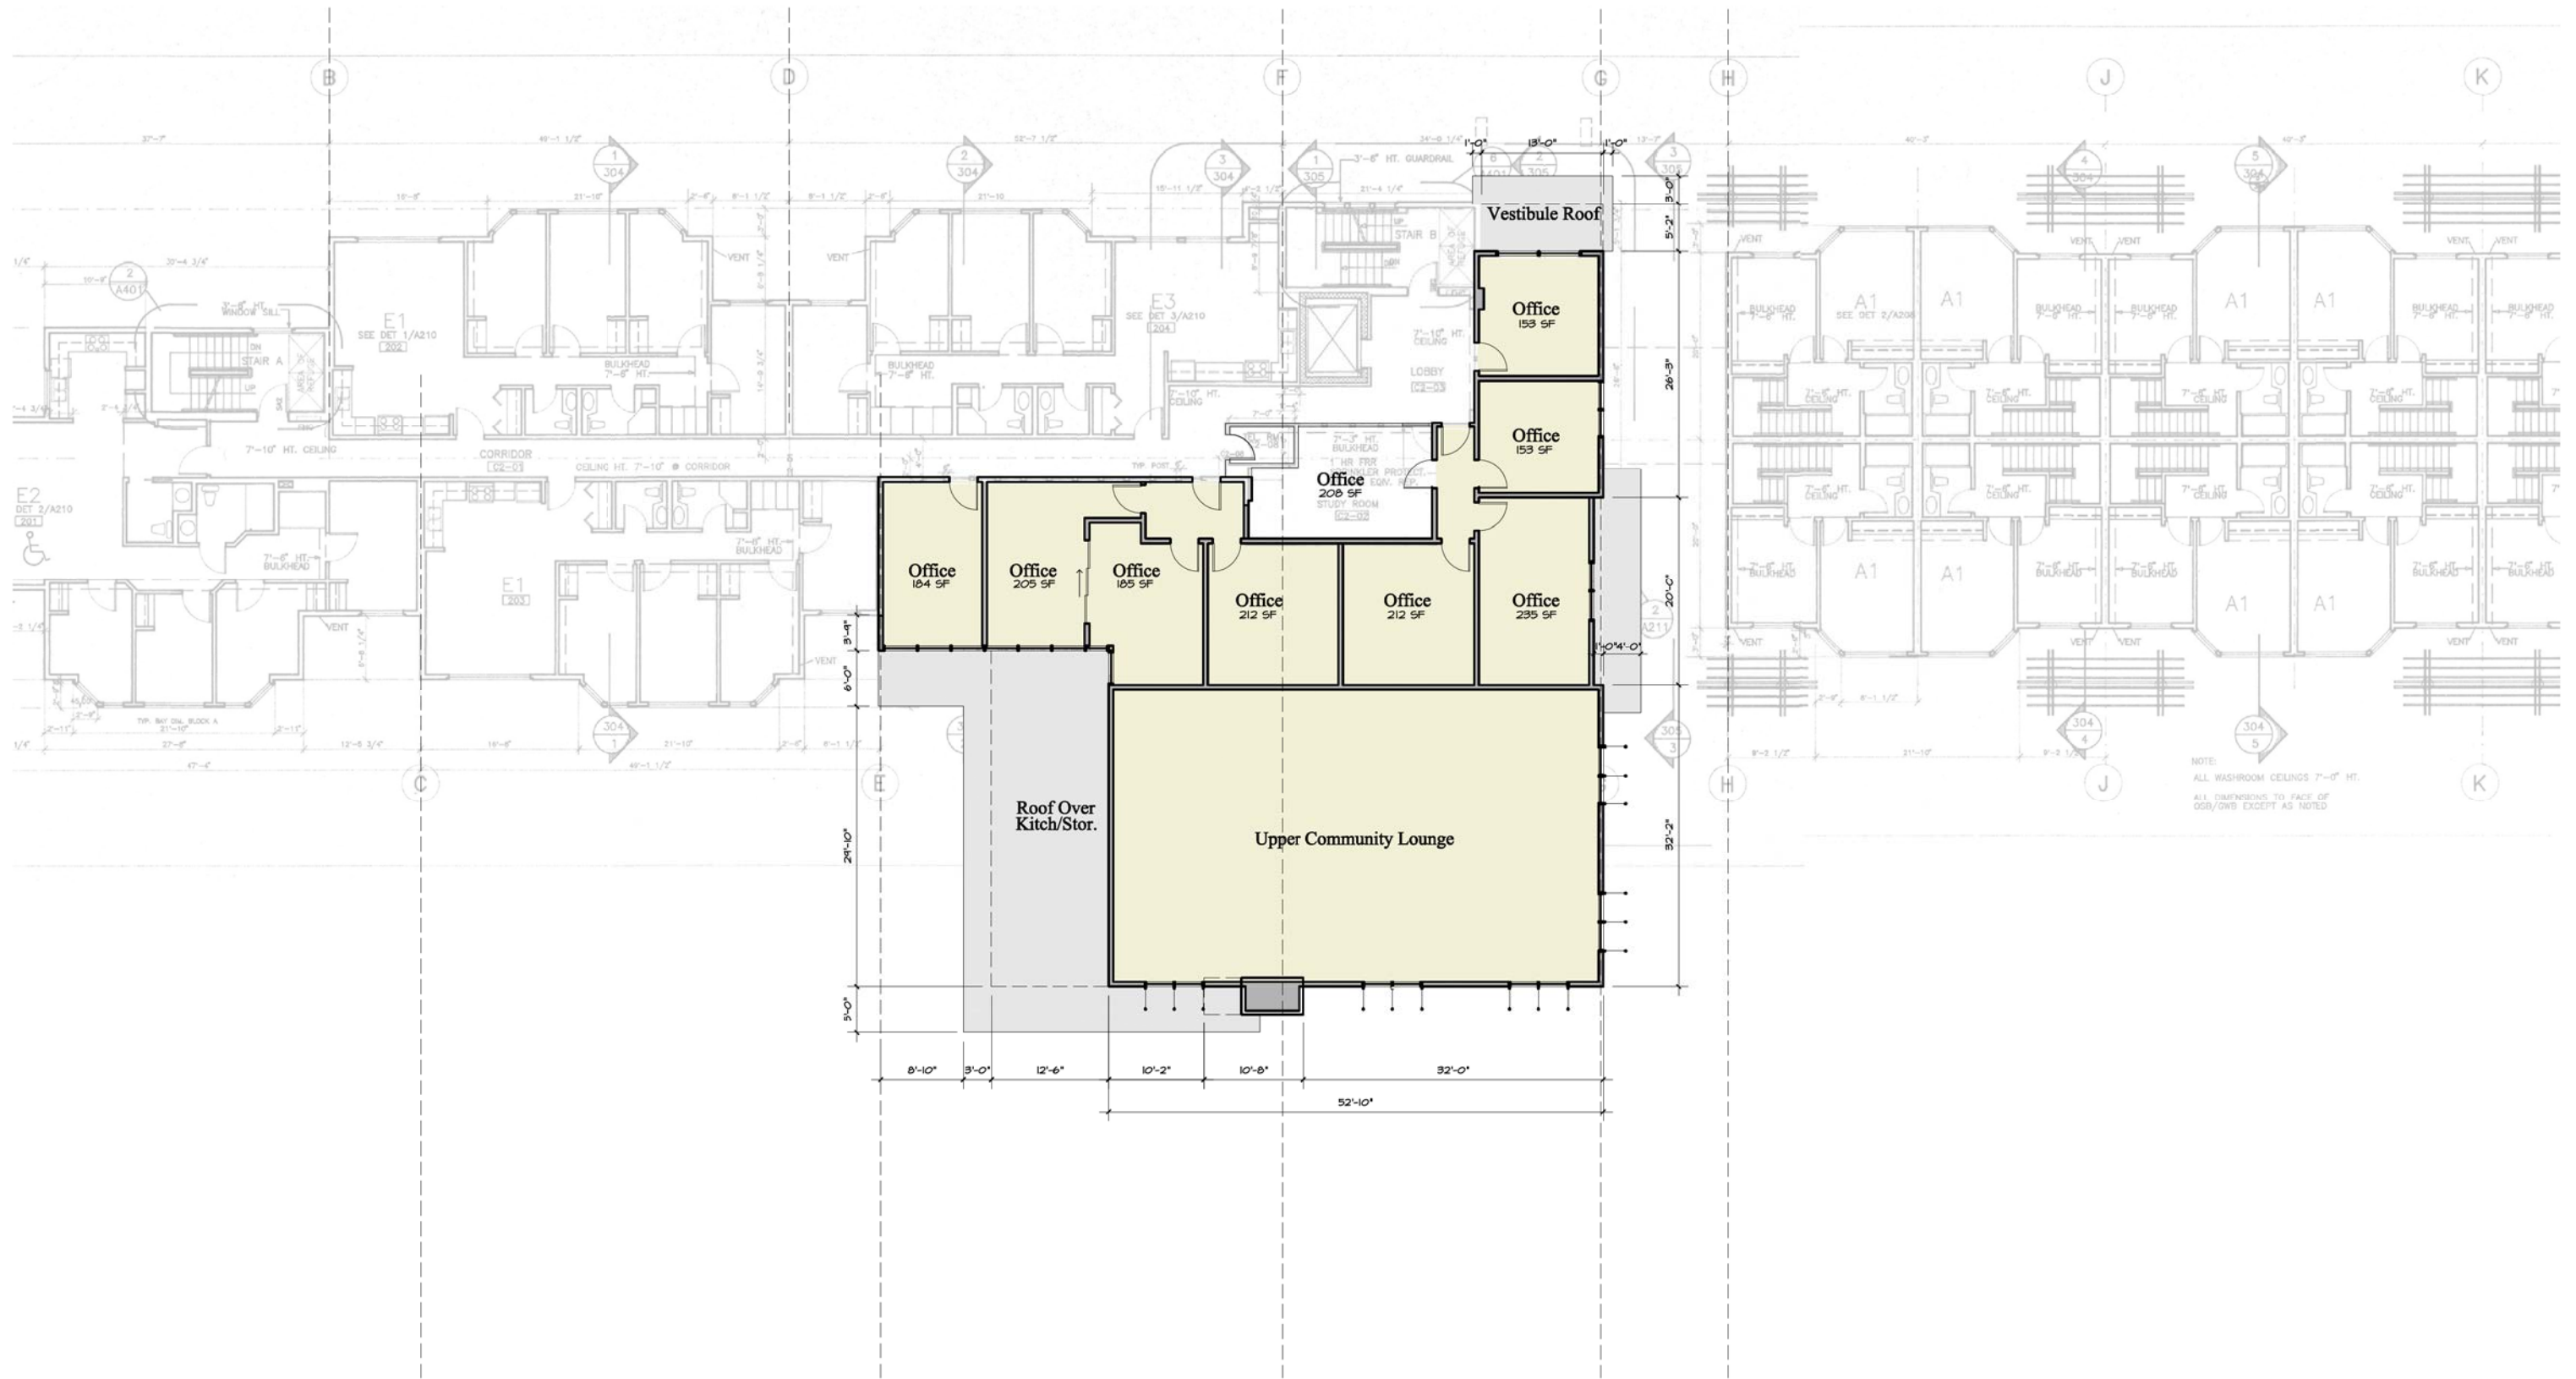


1/8" scale

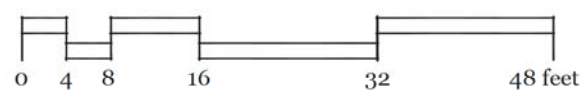

## ST. ANDREW'S HALL EXPANSION

# ROOF PLAN

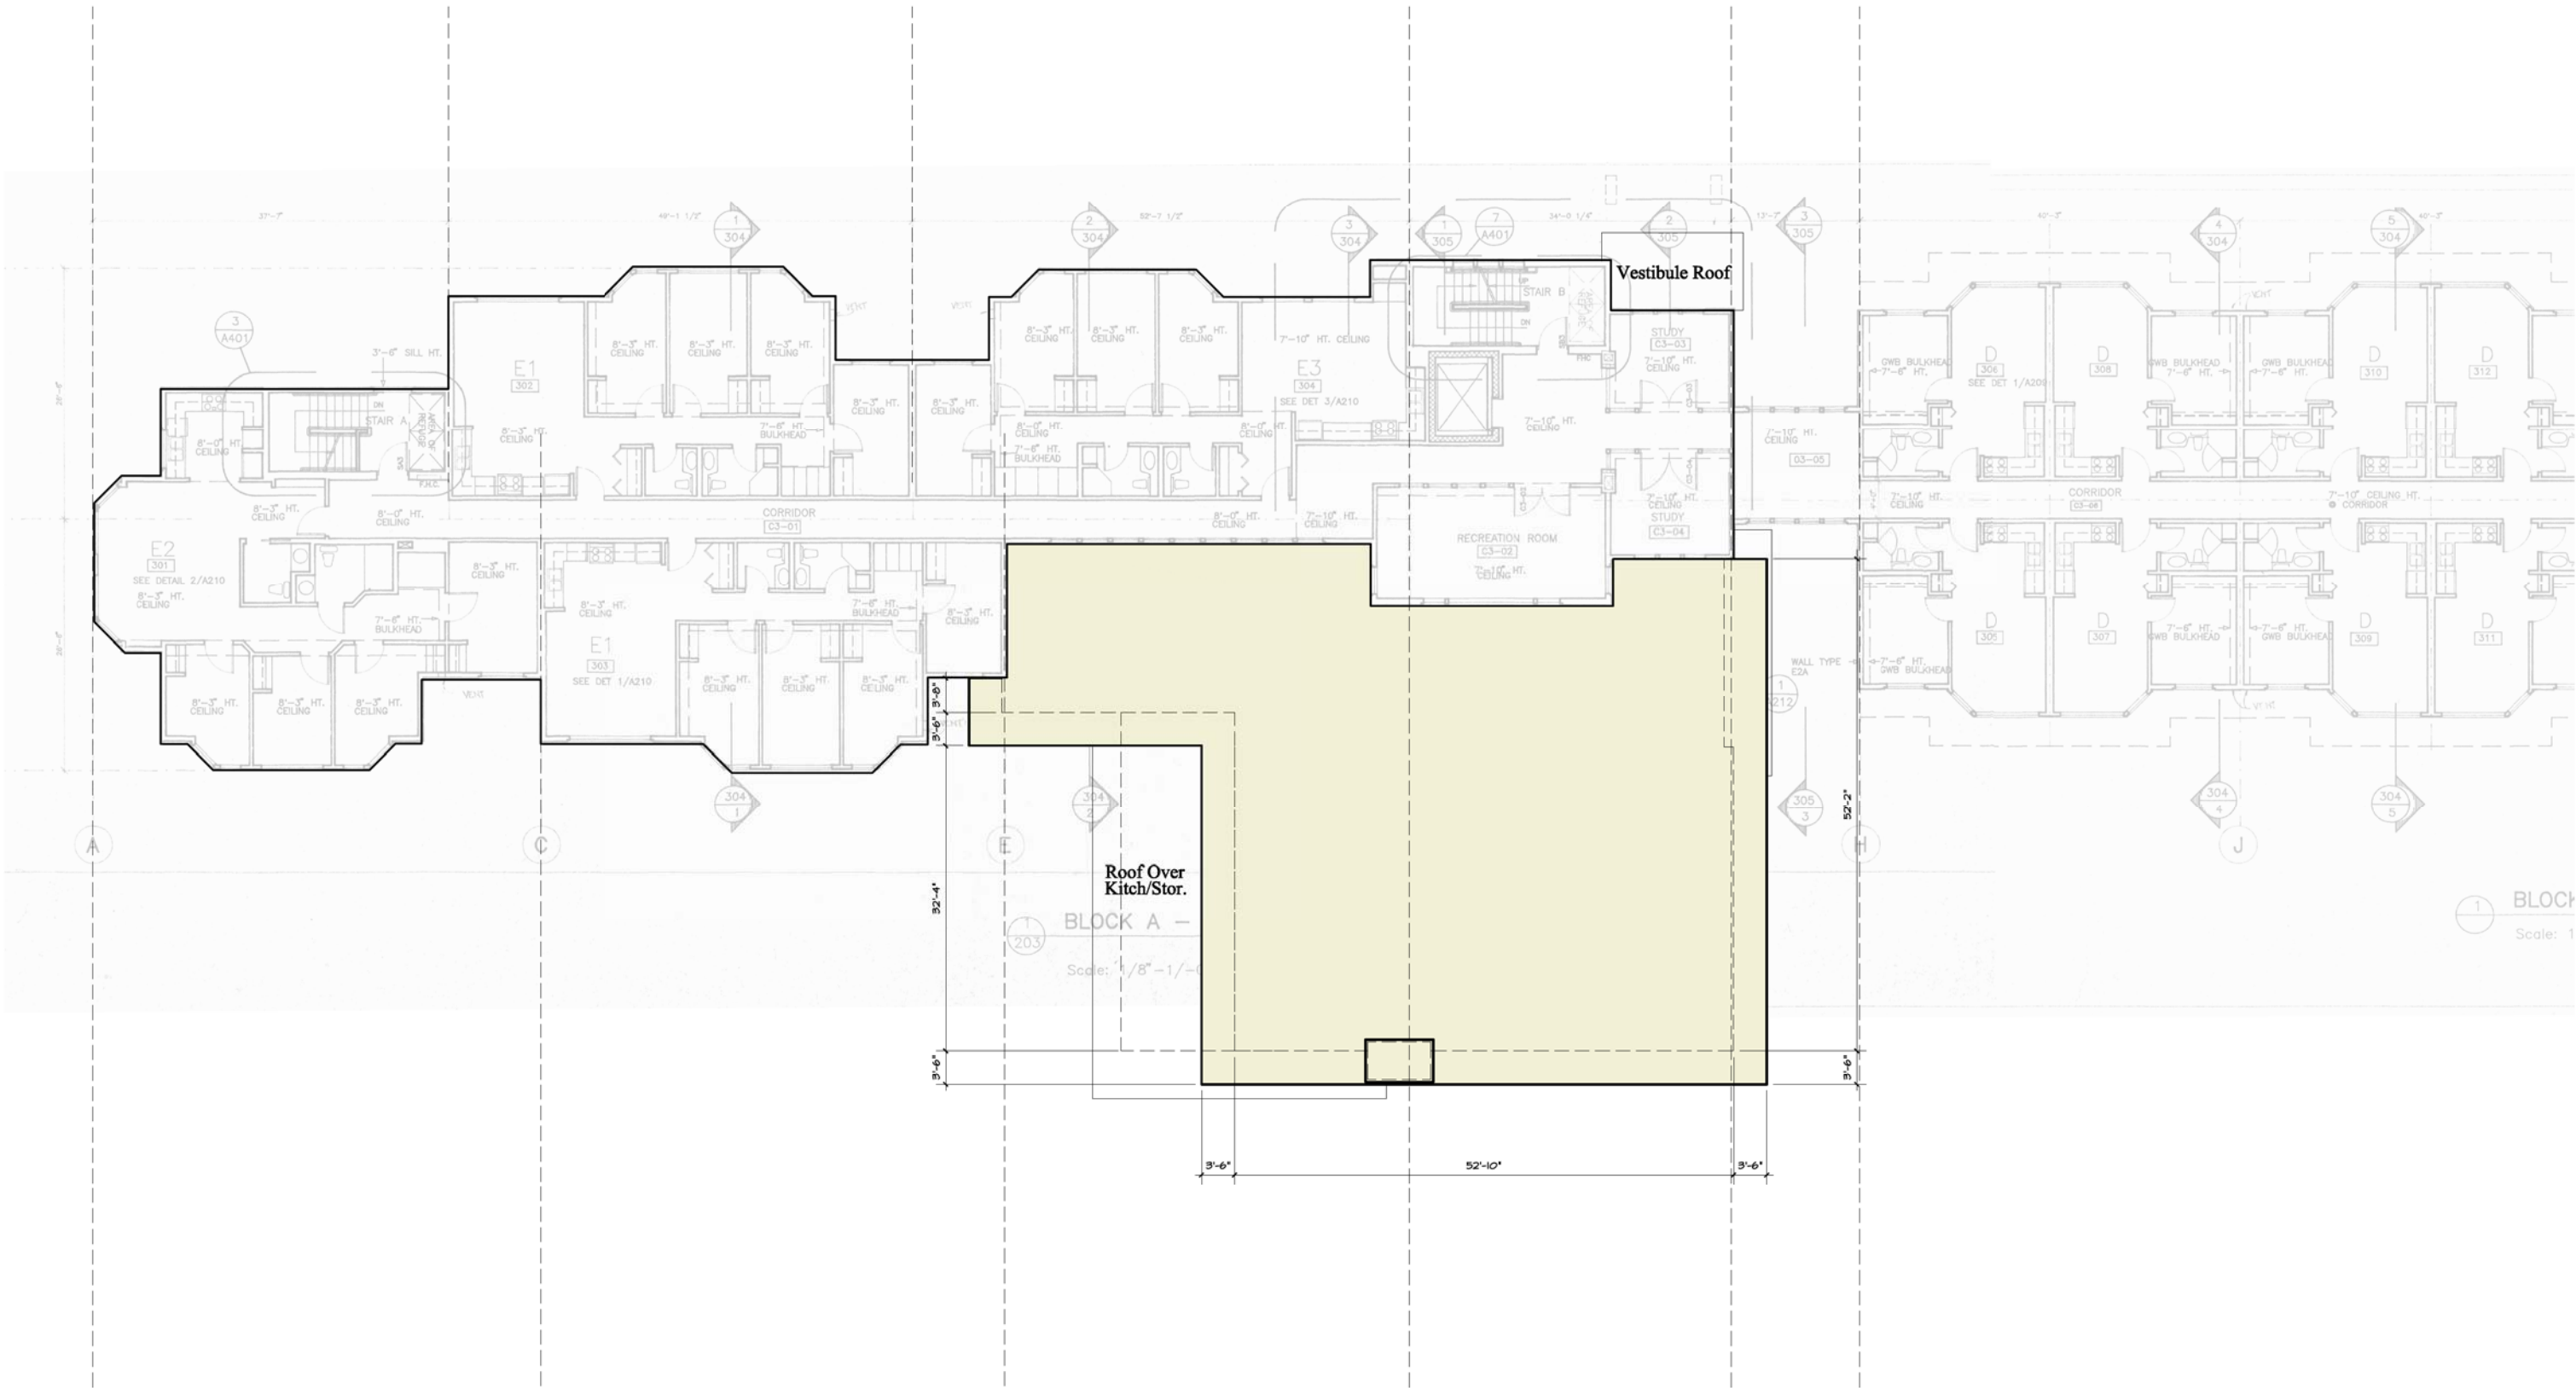

1/8" scale



# ST. ANDREW'S HALL EXPANSION