

RETAINED TREES TO BE LIMBED OUT TO PROVIDE VIEWS INTO SITE. EXISTING UNDERGROWTH TO BE GRUBBED TO REMOVE TALLER SHRUB MATERIAL


DISTRICT LOT BOUNDARY

TREE PROTECTION ZONE



ALL WORK WITHIN TREE PROTECTION ZONE TO BE UNDER SUPERVISION OF CAMPUS ARBORIST



Symbol	Botanical Name	Common Name	Scheduled Size	Remarks
Evergreen Trees	Evergreen Trees			
Trees				
Ac	16 Acer circinatum	Vine Maple	1.8m ht multi B&B	
Shrubs				
G	2347 Groundcover	Groundcover	#1 pot	@ 40mm o.c., to be chosen by Landscape Architect
Tos	39 Thuja occidentalis smaragd	Hedge Cedar	1.2m B&B	
Groundcovers & Perennials & Grasses				
Total	2635			

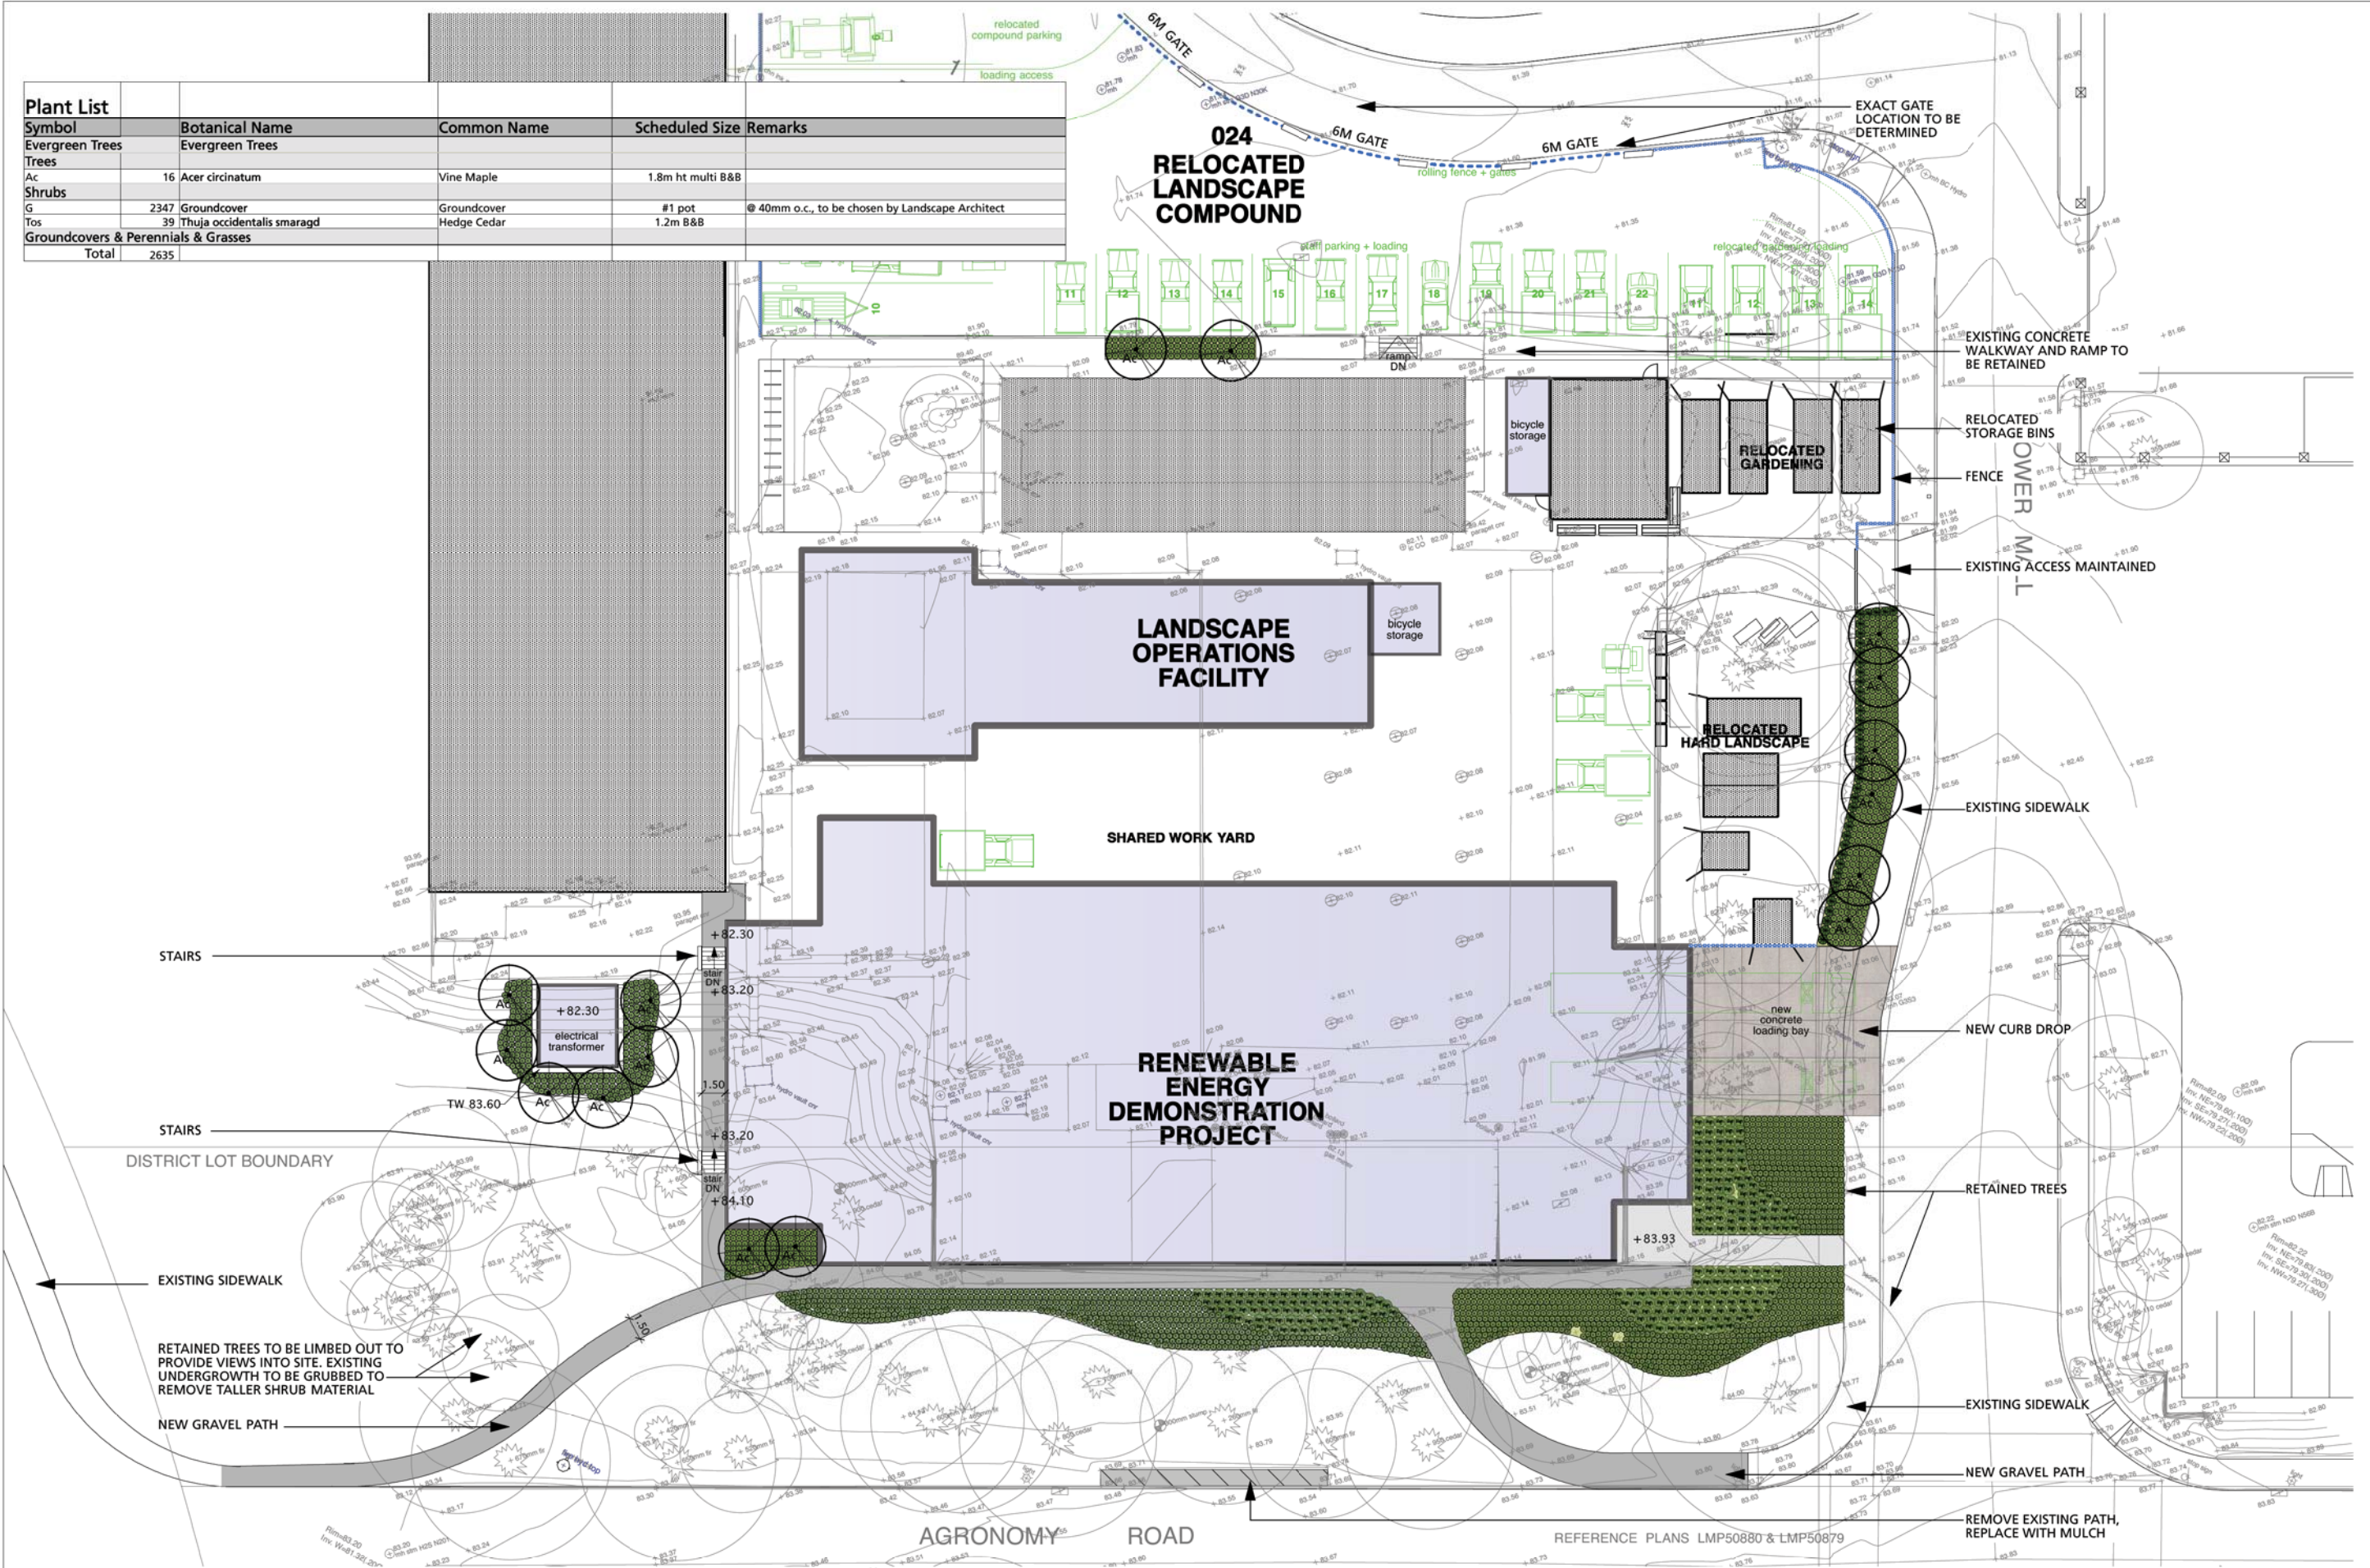

SKETCH SHOWING
 TOPOGRAPHIC SURVEY OF PORTIONS OF
 LOT 1, DISTRICT LOTS 3044 AND 4805, GROUP, PLAN 9301
 AND
 PORTIONS OF DISTRICT LOTS 3044 AND 4805, GROUP 1,
 NEW WESTMINSTER DISTRICT
 UNIVERSITY OF BRITISH COLUMBIA
 RENEWABLE ENERGY DEMONSTRATION PROJECT

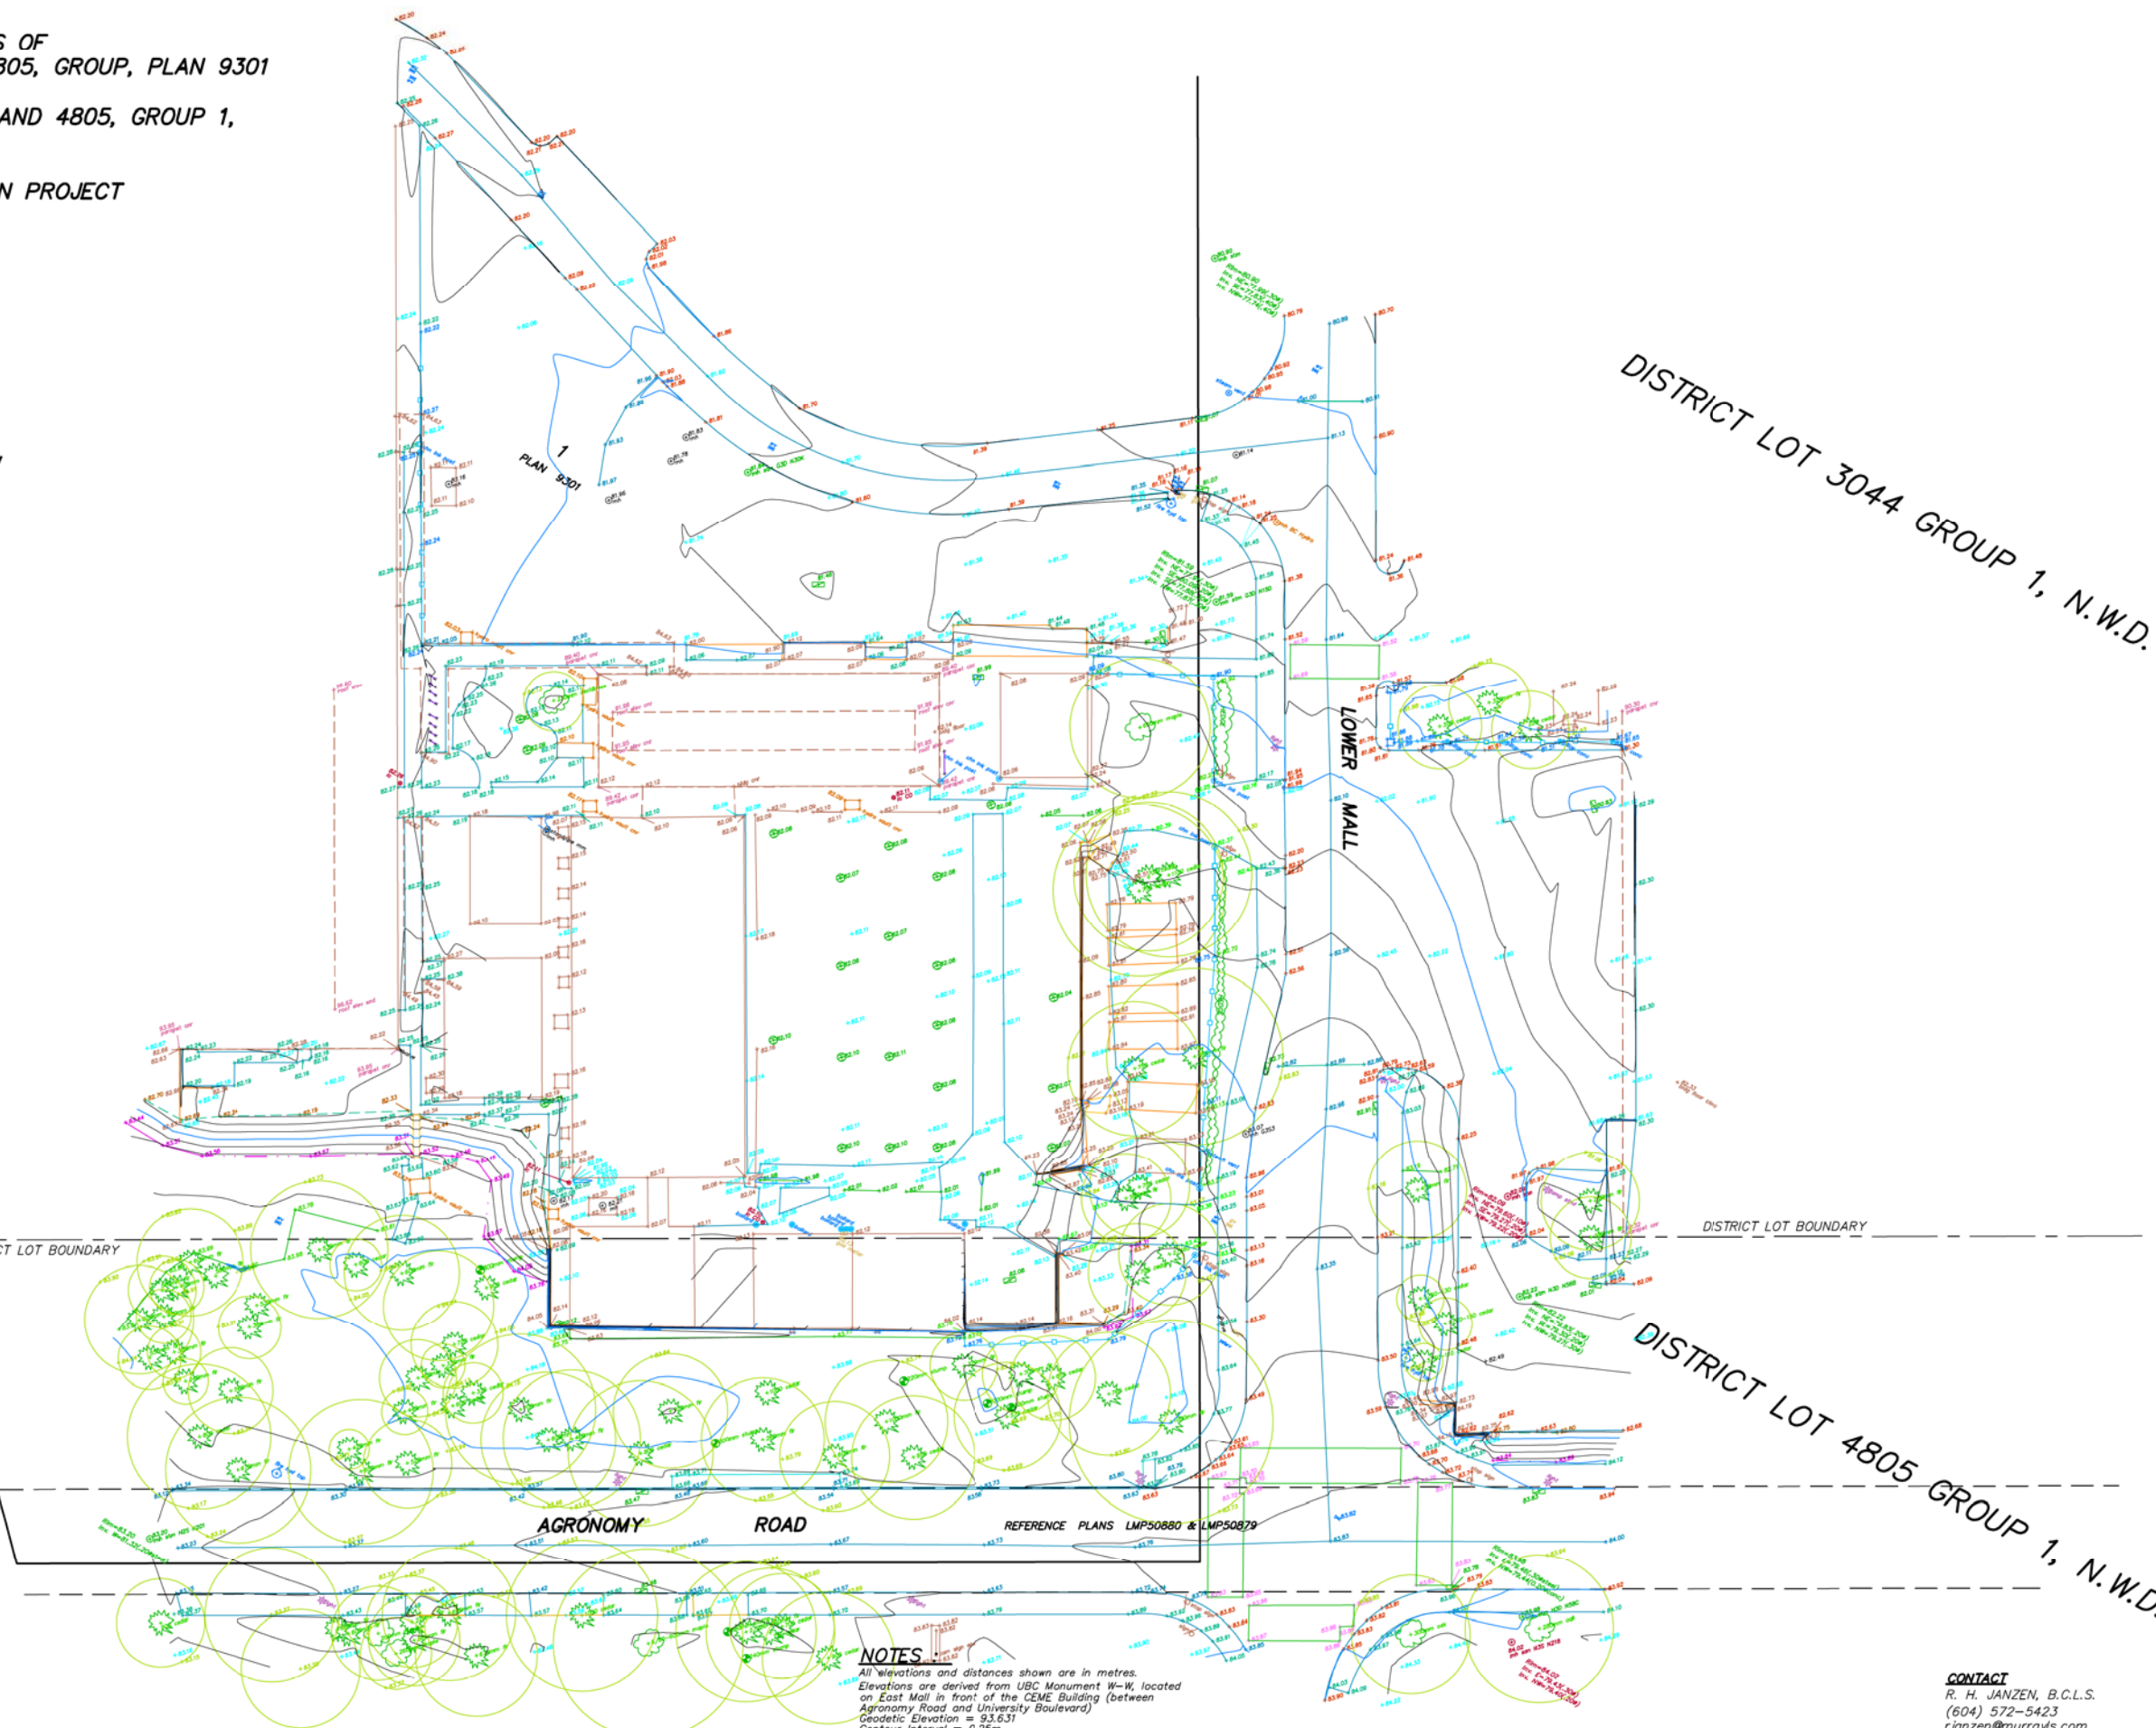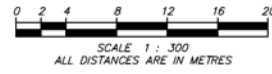

MURRAY & ASSOCIATES
 201-12448 82nd AVENUE
 SURREY, B.C.
 V3W 3E9
 (604) 597-9189

NOTES:
 All elevations and distances shown are in metres.
 Elevations are derived from UBC Monument W-W, located
 on East Mall in front of the CEME Building (between
 Agronomy Road and University Boulevard)
 Geodetic Elevation = 93.631
 Contour Interval = 0.25m

CONTACT
 R. H. JANZEN, B.C.L.S.
 (604) 572-5423
 rjanzen@murrayfs.com

CERTIFIED CORRECT DATED THIS
 05th DAY OF JANUARY, 2010

B. C. L. S.

FILE 86130D