

**CONSULTANT TEAM**

<b>OWNER</b>	TRIUMF 4004 WESBROOK MALL VANCOUVER, B.C. V6T 2A3 CONTACT: GARY RIDOUT	<b>ELECTRICAL</b>	APPLIED ENGINEERING SOLUTIONS 4TH FLOOR 509 RICHARDS STREET VANCOUVER, BC. V6B 2Z6 CONTACT: SUNNY GHATAURAH
<b>ARCHITECT</b>	CHERNOFF THOMPSON ARCHITECTS #110 - 1281 WEST GEORGIA ST. VANCOUVER, BC V6E 3J5 CONTACT: RUSS CHERNOFF		LEX ENGINEERING LTD 200-2560 SIMPSON ROAD RICHMOND, BC. V6X 2P9 CONTACT: PAUL FUOCO
<b>STRUCTURAL</b>	BUSH BOHLMAN & PARTNERS LTD #1550-1500 WEST GEORGIA STREET VANCOUVER, BC. V6B 2Z6 CONTACT: ANDREW METTEN	<b>CIVIL</b>	H.Y. ENGINEERING LTD 200-9128 152ND STREET SURREY, BC. V3R 4E7 CONTACT: PHIL HARTLEY
<b>MECHANICAL</b>	STANTEC 1100-111 DUNSMUIR STREET VANCOUVER, BC. V6B 6A3 CONTACT: GRAEME TERRIS	<b>LANDSCAPE</b>	DURANTE KREUK 102-1637 WEST 5TH AVENUE VANCOUVER, BC. V6J 1N5 CONTACT: DYLAN CHERNOFF
		<b>ENVELOPE</b>	READ JONES CHRISTOFERSEN LTD 3RD FLOOR 1285 W BROADWAY VANCOUVER, BC. V6H 3X8 CONTACT: DOUGLAS WATTS

**PROJECT DATA**

<b>LEGAL DESCRIPTION:</b>	PORTIONS OF DISTRICT LOT 6494, GROUP 1 NEW WESTMINSTER DISTRICT EXCEPT: PORTIONS IN (1) PLANS 11345, 18645, 21966, BCP5864, BCP23588, AND BCP26848 (2) STATUTORY RIGHT OF WAY PLAN 20570 AND PART SUBDIVIDED BY PLAN BCP30252 NEW WESTMINSTER DISTRICT
<b>CIVIC ADDRESS:</b>	4004 WESBROOK MALL, VANCOUVER, B.C. V6T 2A3
<b>SITE AREA:</b>	5.08 ha
<b>ARIEL BUILDING GROSS FLOOR AREA CALCULATION:</b>	
EL. 262/263/264 FLOOR AREA:	1014.41 SQ. METERS
EL. 276/281 FLOOR AREA:	791.15 SQ. METERS
EL. 289/293.75 FLOOR AREA:	570.54 SQ. METERS
EL. 299/306.75 FLOOR AREA:	480.53 SQ. METERS
BEAMLINE TUNNEL:	189.25 SQ. METERS
<b>TOTAL GROSS FLOOR AREA:</b>	3045.88 SQ. METERS
<b>MECHANICAL PENTHOUSE FLOOR AREA:</b>	615.93 SQ. METERS
<b>PARKING:</b>	NO INCREASE IN PARKING
<b>SETBACK:</b>	NOT APPLICABLE




REV.	DATE	REVISION DESCRIPTION	BY	REV.	DATE	REVISION DESCRIPTION	BY
				A	2011-05-20	Issued for Development Permit	

©Copyright reserved. This plan and design is and all its lines remain the exclusive property of Chernoff Thompson Architects and cannot be used without the architect's consent.  
All dimensions on the project must be checked by the contractor.  
This drawing must not be used for construction purposes until here counter-signed.  
date: \_\_\_\_\_



**CHERNOFF THOMPSON ARCHITECTS**  
110-1281 West Georgia  
Vancouver, British Columbia  
Canada V6E 3J5  
Tel. 604 669-9460  
Fax 604 683-7684

SEAL

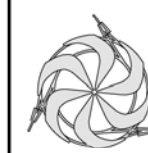

<b>TRIUMF</b> Canada's National Laboratory for Particle and Nuclear Physics 4004 Westbrook Mall   Vancouver BC   Canada V6T-2A3	
DESIGNED	ARIEL BUILDING
DRAWN	SITE CONTEXT PLAN
CHECKED	ARCHITECTURAL
REA #	PLOT SCALE NTS DWG NO.
APPROVED	DATE 2011-05-20 DPA-01
	REV. A



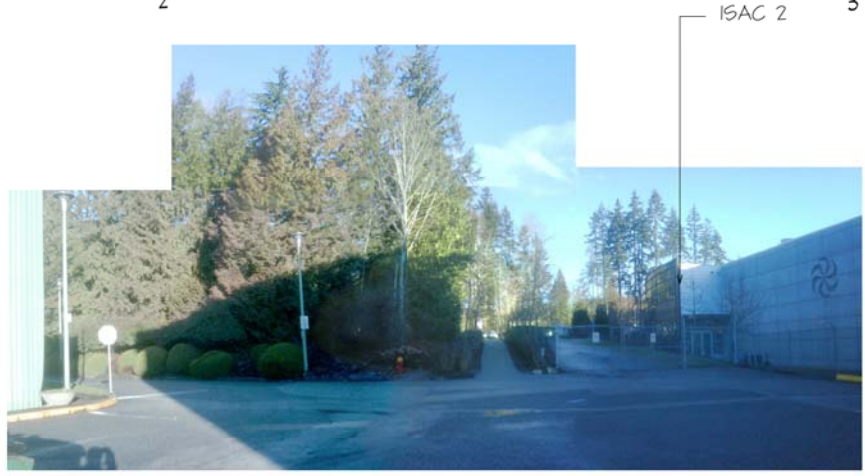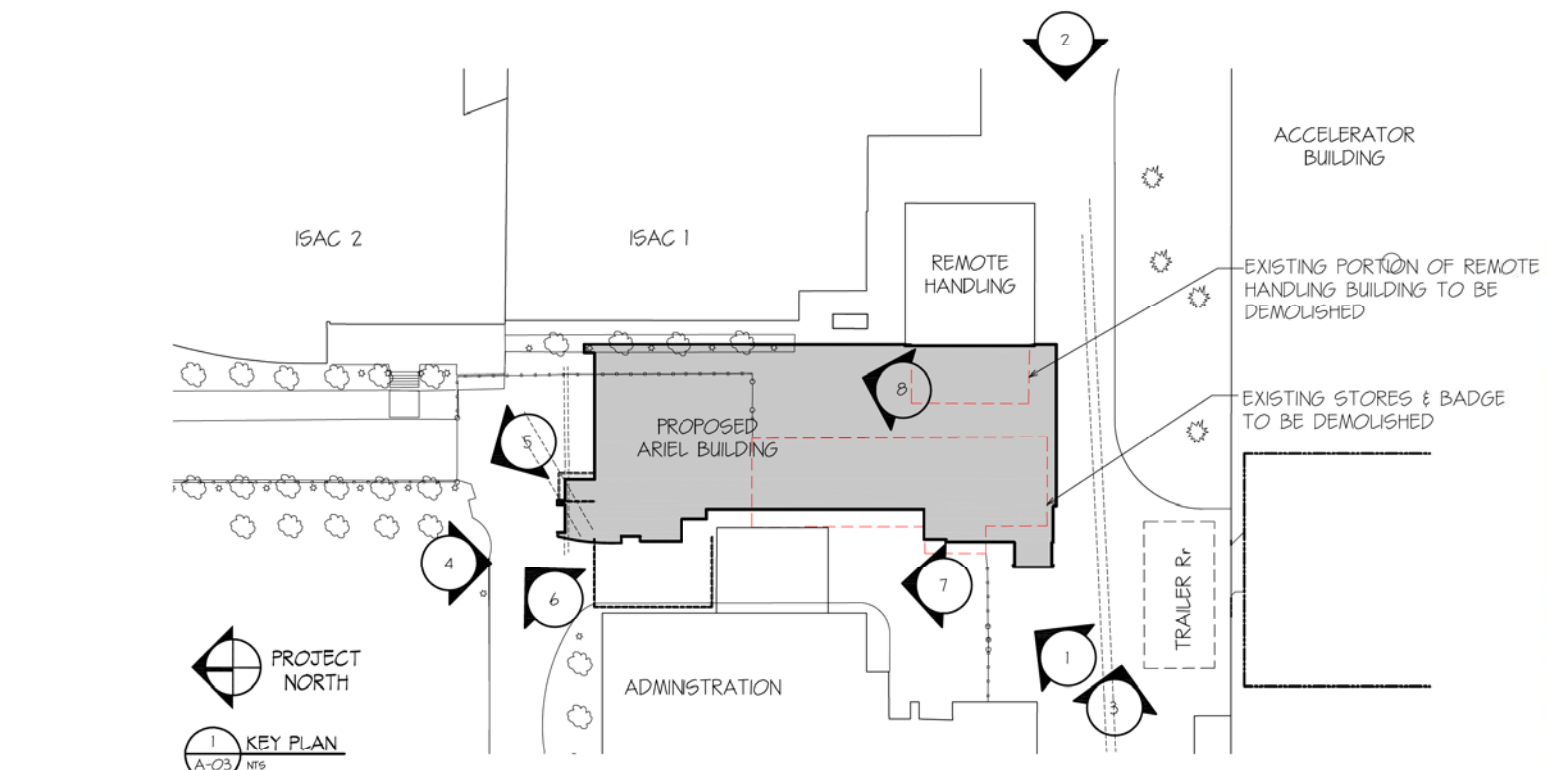


REV.	DATE	REVISION DESCRIPTION	BY	REV.	DATE	REVISION DESCRIPTION	BY
				A	2011-05-20	Issued for Development Permit	

© Copyright reserved. This plan and design is and all its parts remain the exclusive property of Chernoff Thompson Architects and cannot be used without the architect's consent.  
All dimensions on the project must be checked by the contractor.  
This drawing must not be used for construction purposes until here counter-signed.  
date: \_\_\_\_\_

**CHERNOFF THOMPSON ARCHITECTS**  
110-1281 West Georgia  
Vancouver, British Columbia  
Canada V6E 3J5  
Tel. 604 683-9460  
Fax 604 683-7684



SEAL

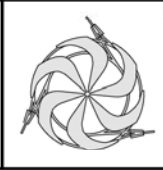


**TRIUMF** Canada's National Laboratory for Particle and Nuclear Physics 4004 Westbrook Mall | Vancouver BC | Canada V6T-2A3

**ARIEL BUILDING SITE PHOTOS ARCHITECTURAL**

DESIGNED		PLOT SCALE	NTS	DWG NO.	
DRAWN		DATE	2011-05-20		
CHECKED				<b>DPA-03</b>	REV. <b>A</b>
REA #					
APPROVED					

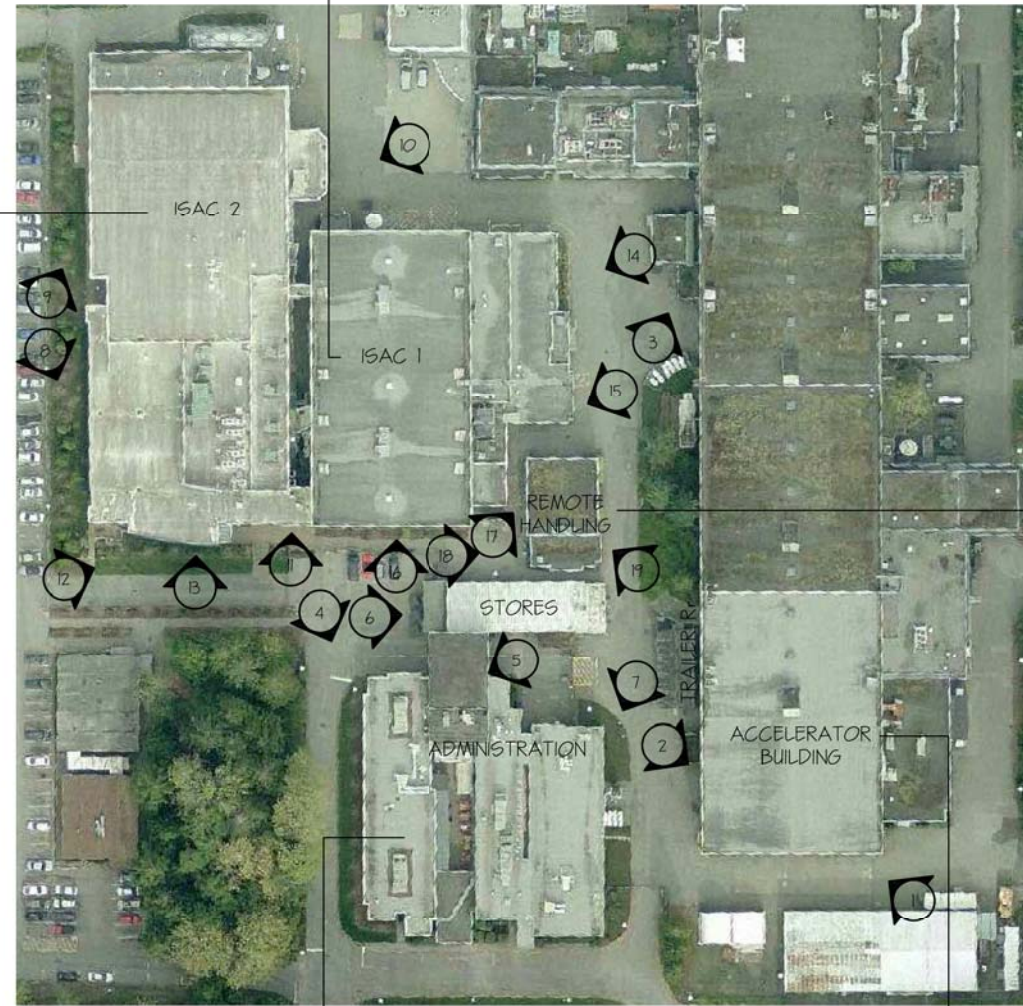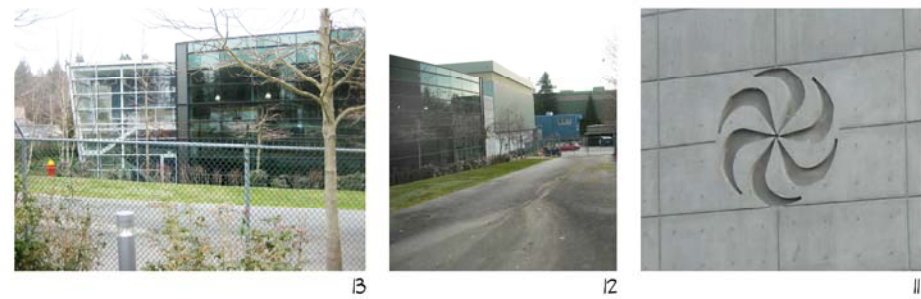

1 KEY PLAN  
A-04  
NTS

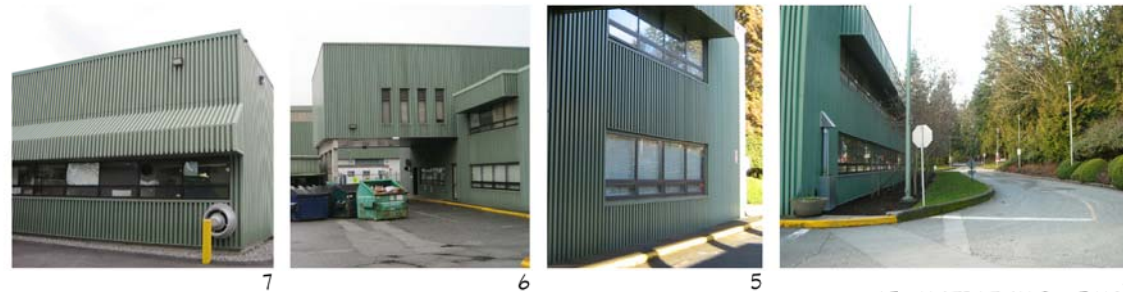

ADMINISTRATION BUILDING




ACCELERATOR BUILDING

REV.	DATE	REVISION DESCRIPTION	BY	REV.	DATE	REVISION DESCRIPTION	BY
				A	2011-05-20	Issued for Development Permit	

©Copyright reserved. This plan and design is and all of them remains the exclusive property of Chernoff Thompson Architects and cannot be used without the architect's consent.  
All dimensions on the project must be checked by the contractor.  
This drawing must not be used for construction purposes until here counter-signed.  
clw dater

**CHERNOFF THOMPSON ARCHITECTS**  
110-1281 West Georgia  
Vancouver, British Columbia  
Canada V6E 3J5  
Tel. 604 669-9460  
Fax 604 683-7684

SEAL

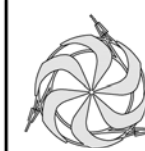

<b>TRIUMF</b> Canada's National Laboratory for Particle and Nuclear Physics 4004 Westbrook Mall   Vancouver BC   Canada V6T-2A3	
DESIGNED	ARIEL BUILDING CHARACTER STUDY ARCHITECTURAL
DRAWN NT	
CHECKED TY	
REA #	PLOT SCALE NTS DWG NO.
APPROVED	DATE 2011-05-20
<b>DPA-04</b>	
REV. <b>A</b>	