
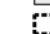



-  CLEAR ANODIZED ALUMINUM CURTAIN WALL W/ CLEAR GLAZING
 -  WHITE BRICK EXTERIOR WALL
 -  EXISTING BUILDING
 -  AREA OF PROPOSED WORK
- NOTE: REFER TO LANDSCAPE DRAWINGS FOR PUBLIC REALM WORK


1 FLOOR PLAN - GROUND FLOOR
A101 1/100

Drawing scale may be affected by printing, scanning or copying. © 2012 omb ALL RIGHTS RESERVED


REV	DESCRIPTION	BY	DATE
-	ISSUED FOR DEV. PERMIT	omb	10 OCT 2012

UBC BOOKSTORE
VANCOUVER, BC
2012-008



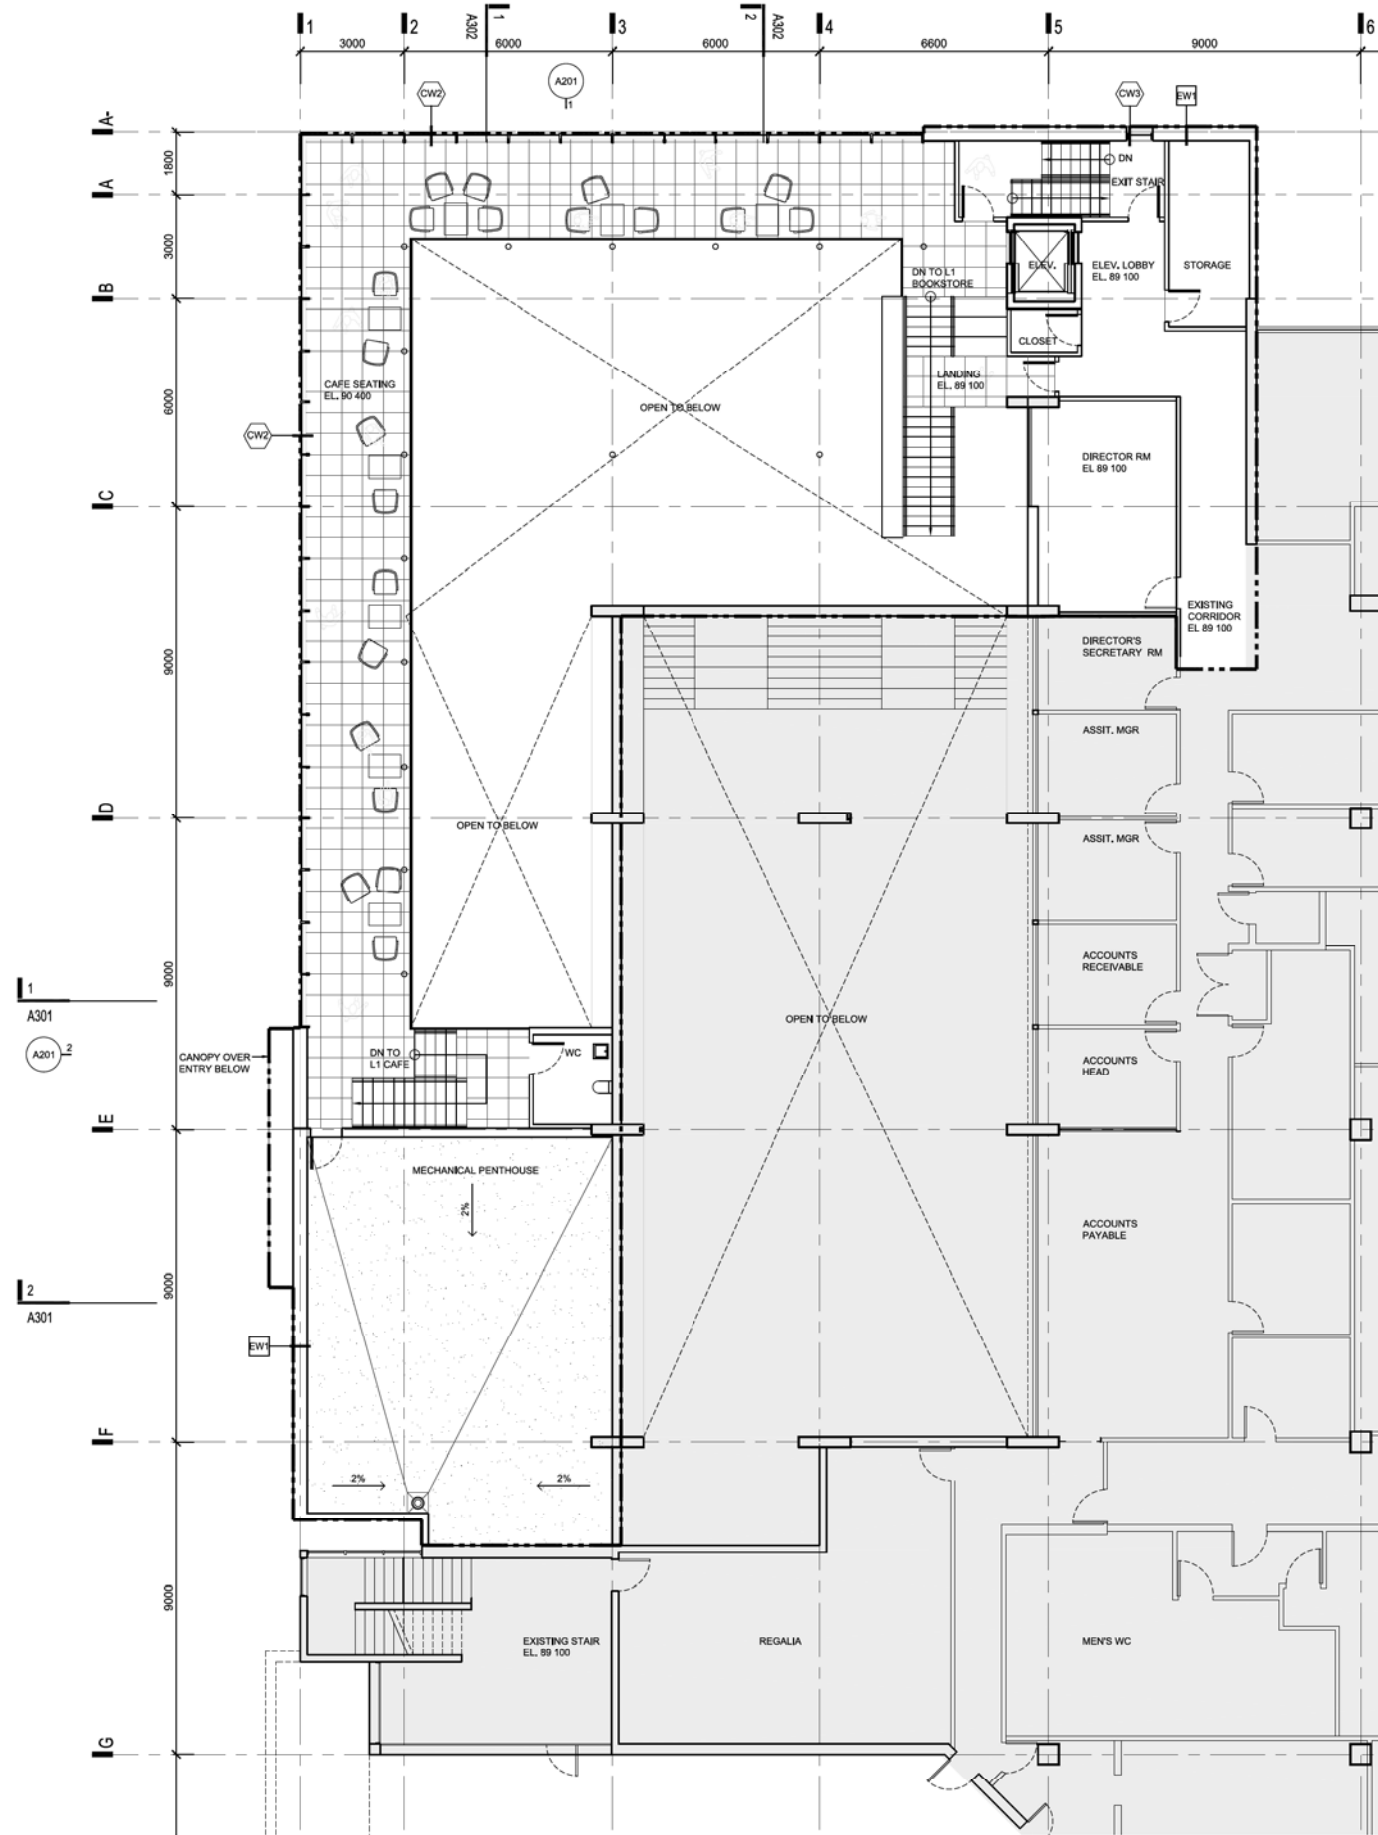

1 FLOOR PLAN - MEZZANINE
A102 1:100

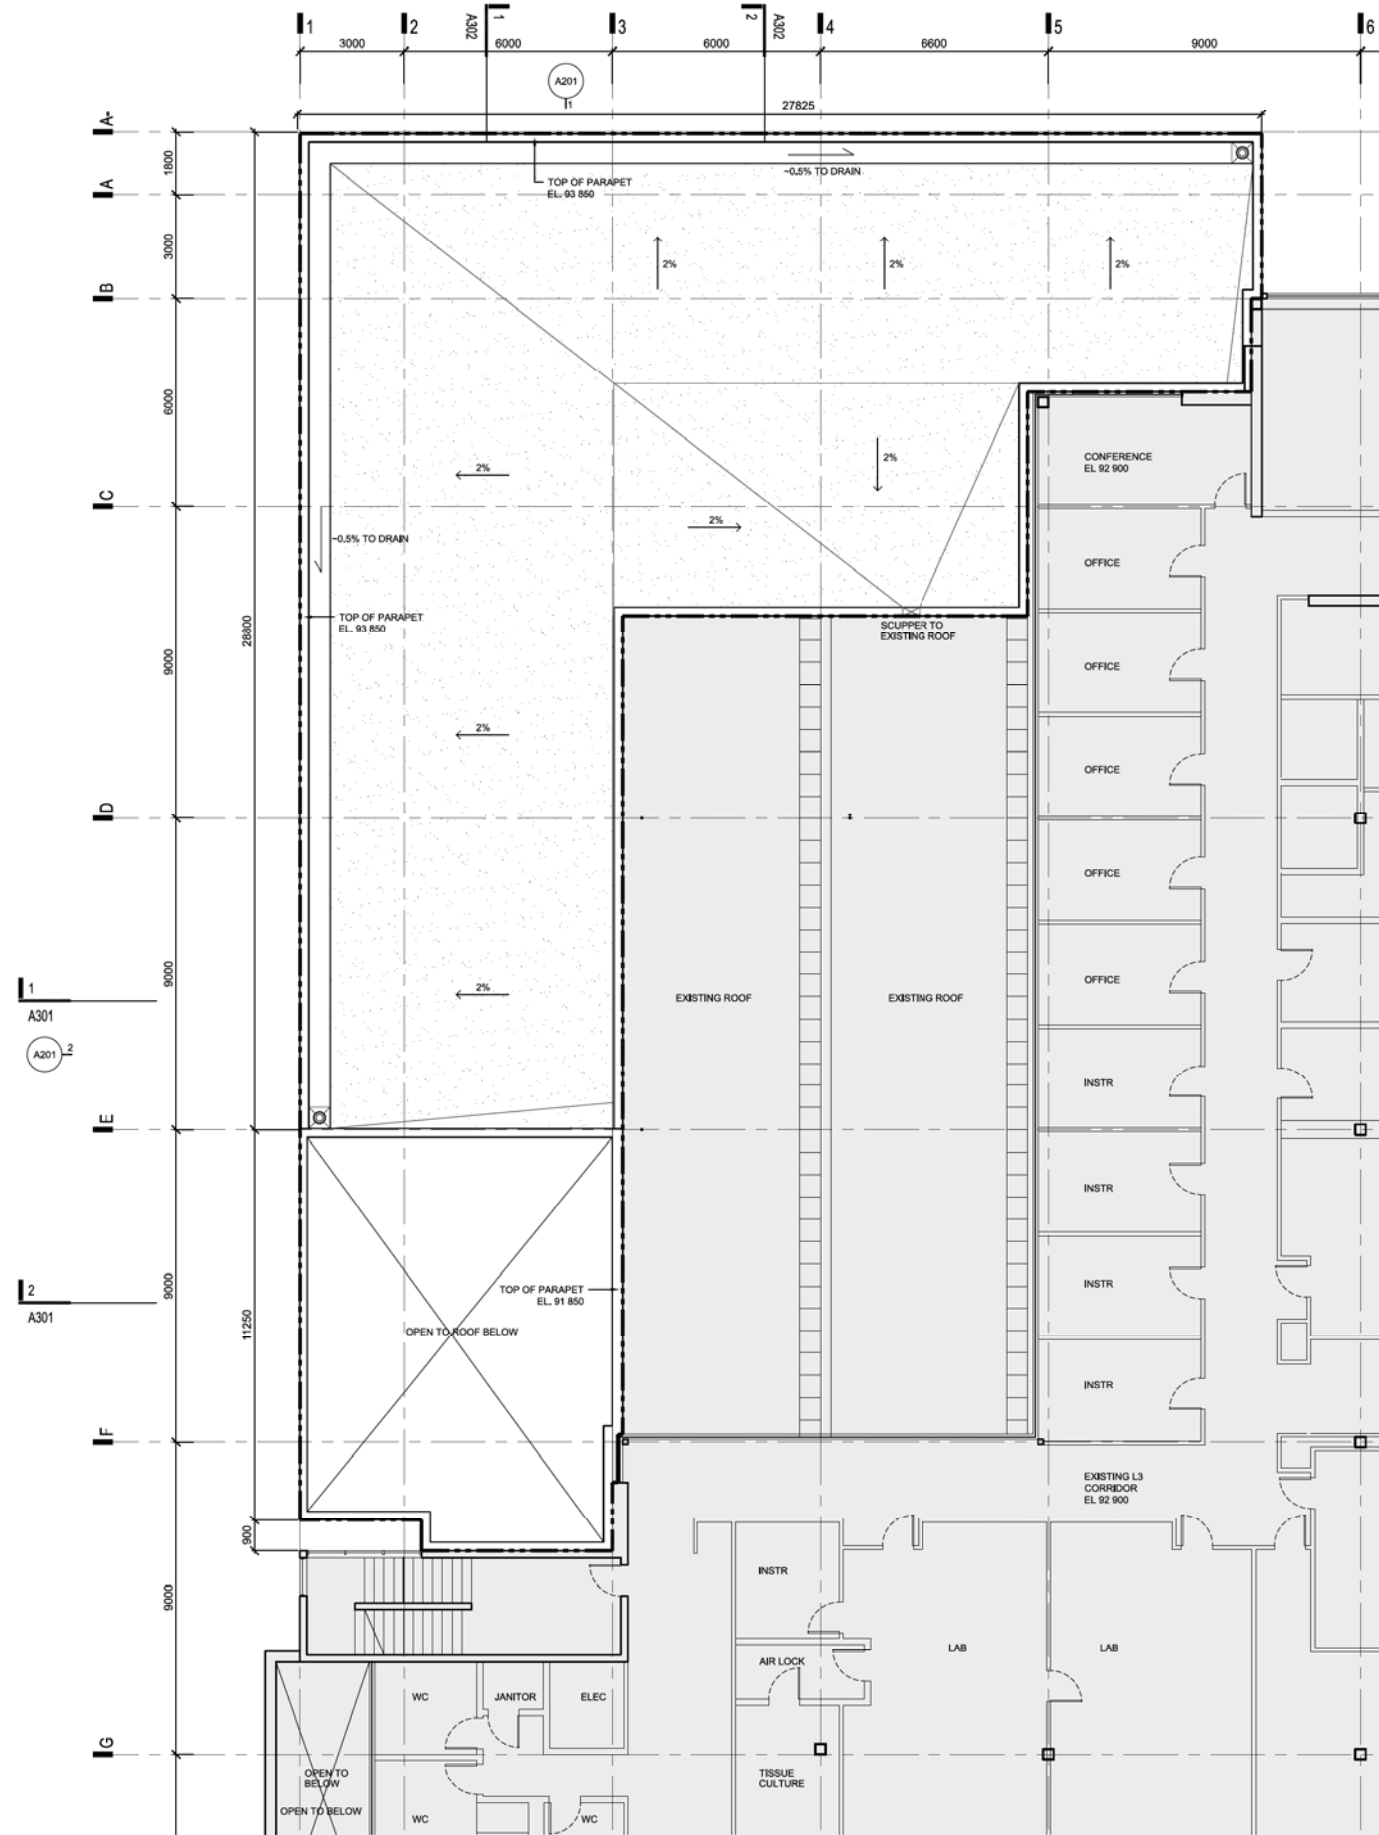



2 ROOF PLAN
A102 1:100

- CLEAR ANODIZED ALUMINUM CURTAIN WALL W/ FRITTED GLAZING
 - SLOT WINDOW W/ CLEAR GLAZING
 - WHITE BRICK EXTERIOR WALL
 - EXISTING BUILDING
 - AREA OF PROPOSED WORK
- NOTE: REFER TO LANDSCAPE DRAWINGS FOR PUBLIC REALM WORK

Drawing scale may be affected by printing, scanning or copying. © 2012 omb ALL RIGHTS RESERVED

REV	DESCRIPTION	BY	DATE
-	ISSUED FOR DEV. PERMIT	omb	10 OCT 2012



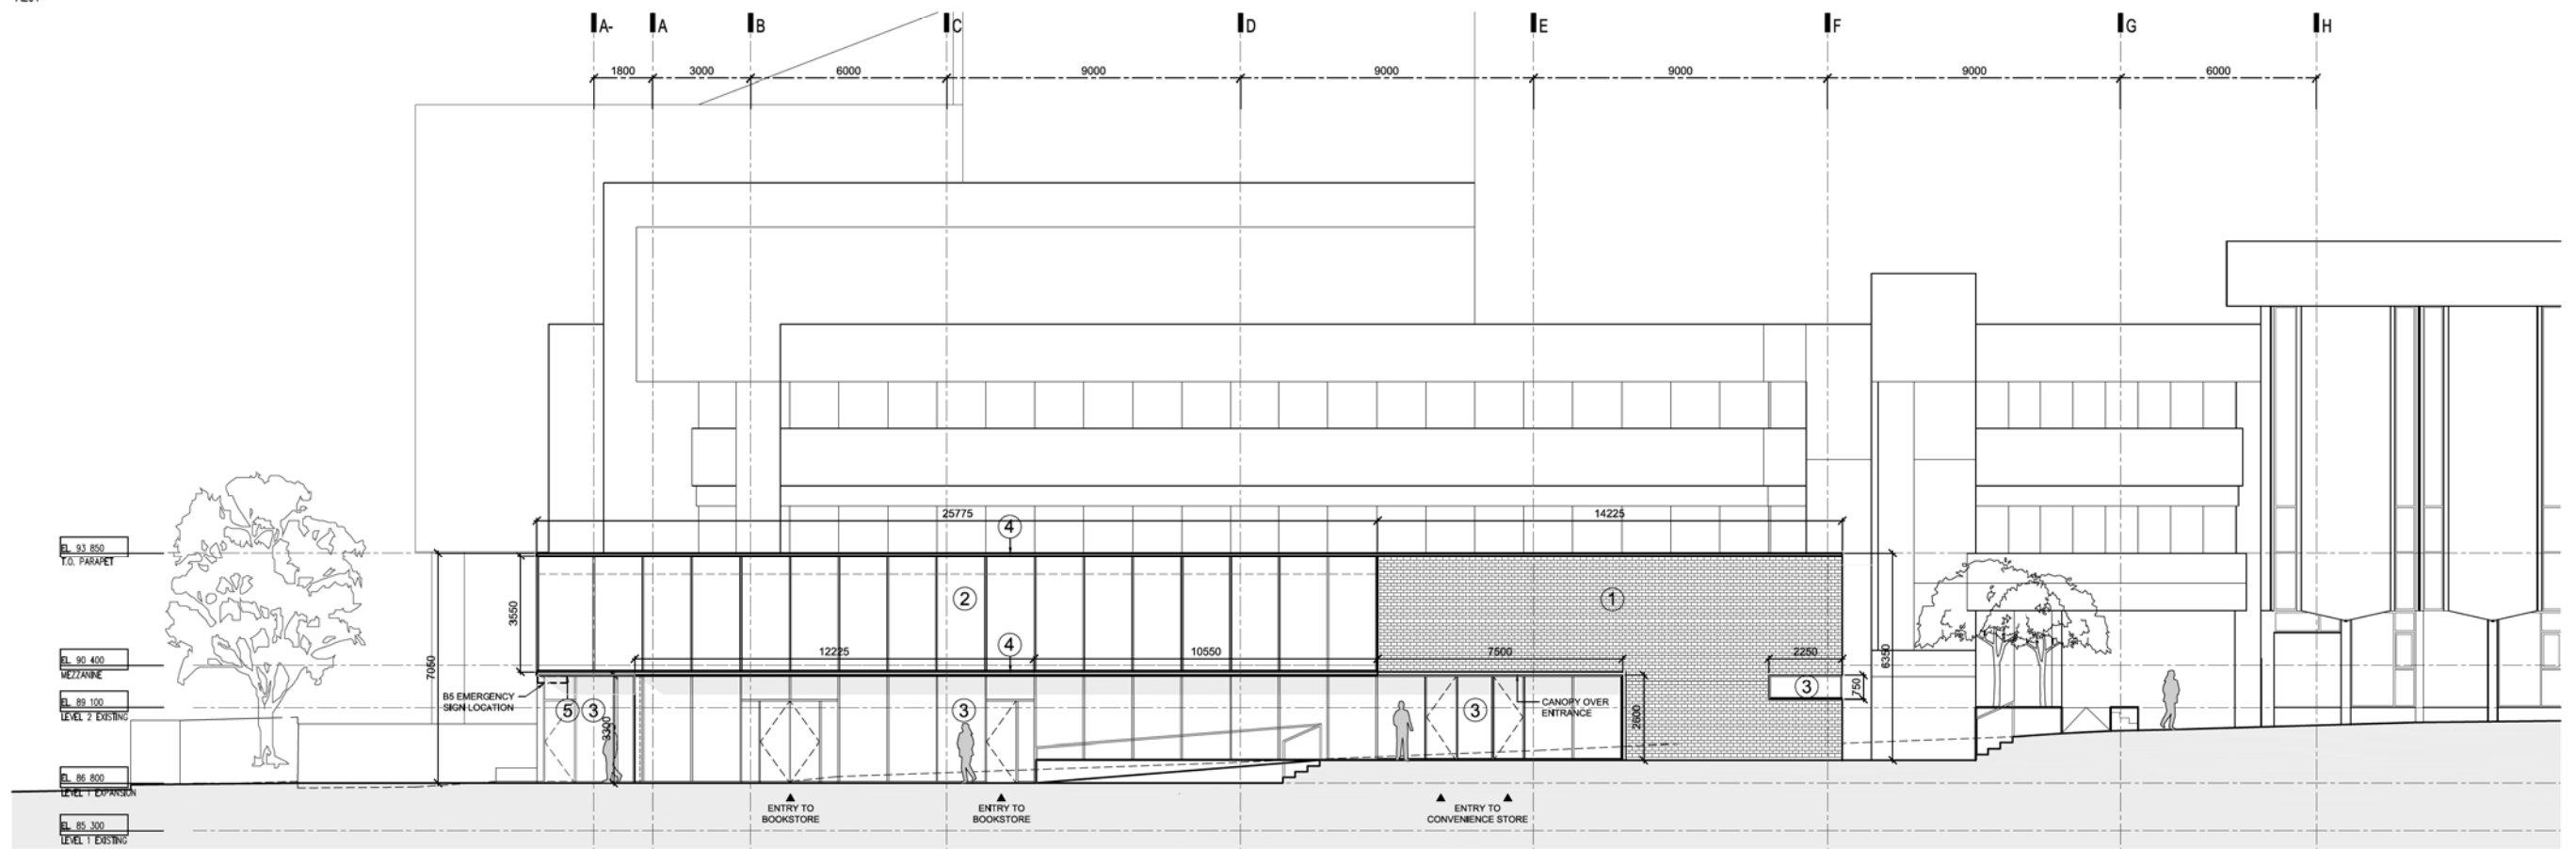
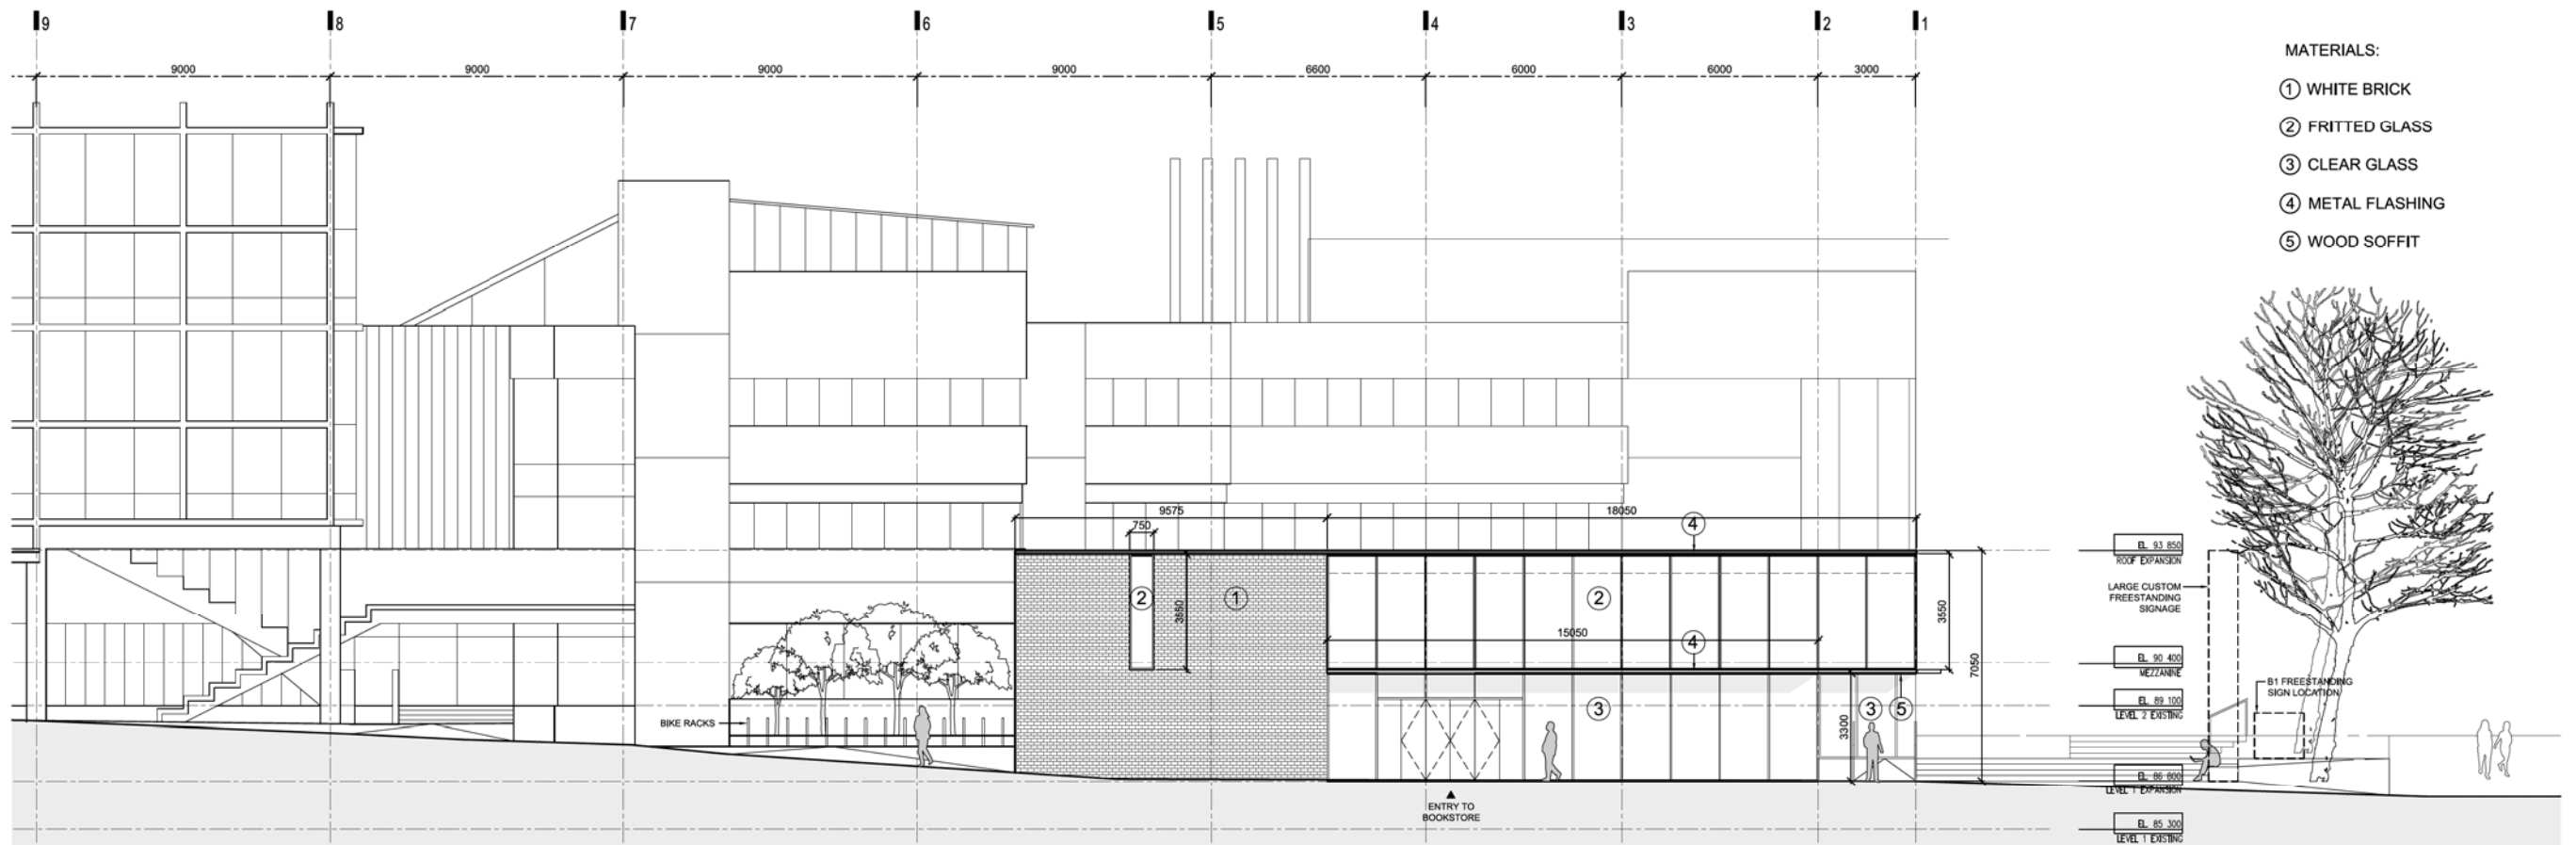


Drawing scale may be affected by printing, scanning or copying. © 2012 Omb ALL RIGHTS RESERVED

REV	DESCRIPTION	BY	DATE
-	ISSUED FOR DEV. PERMIT	omb	10 OCT 2012

UBC BOOKSTORE
 VANCOUVER, BC
 2012-008




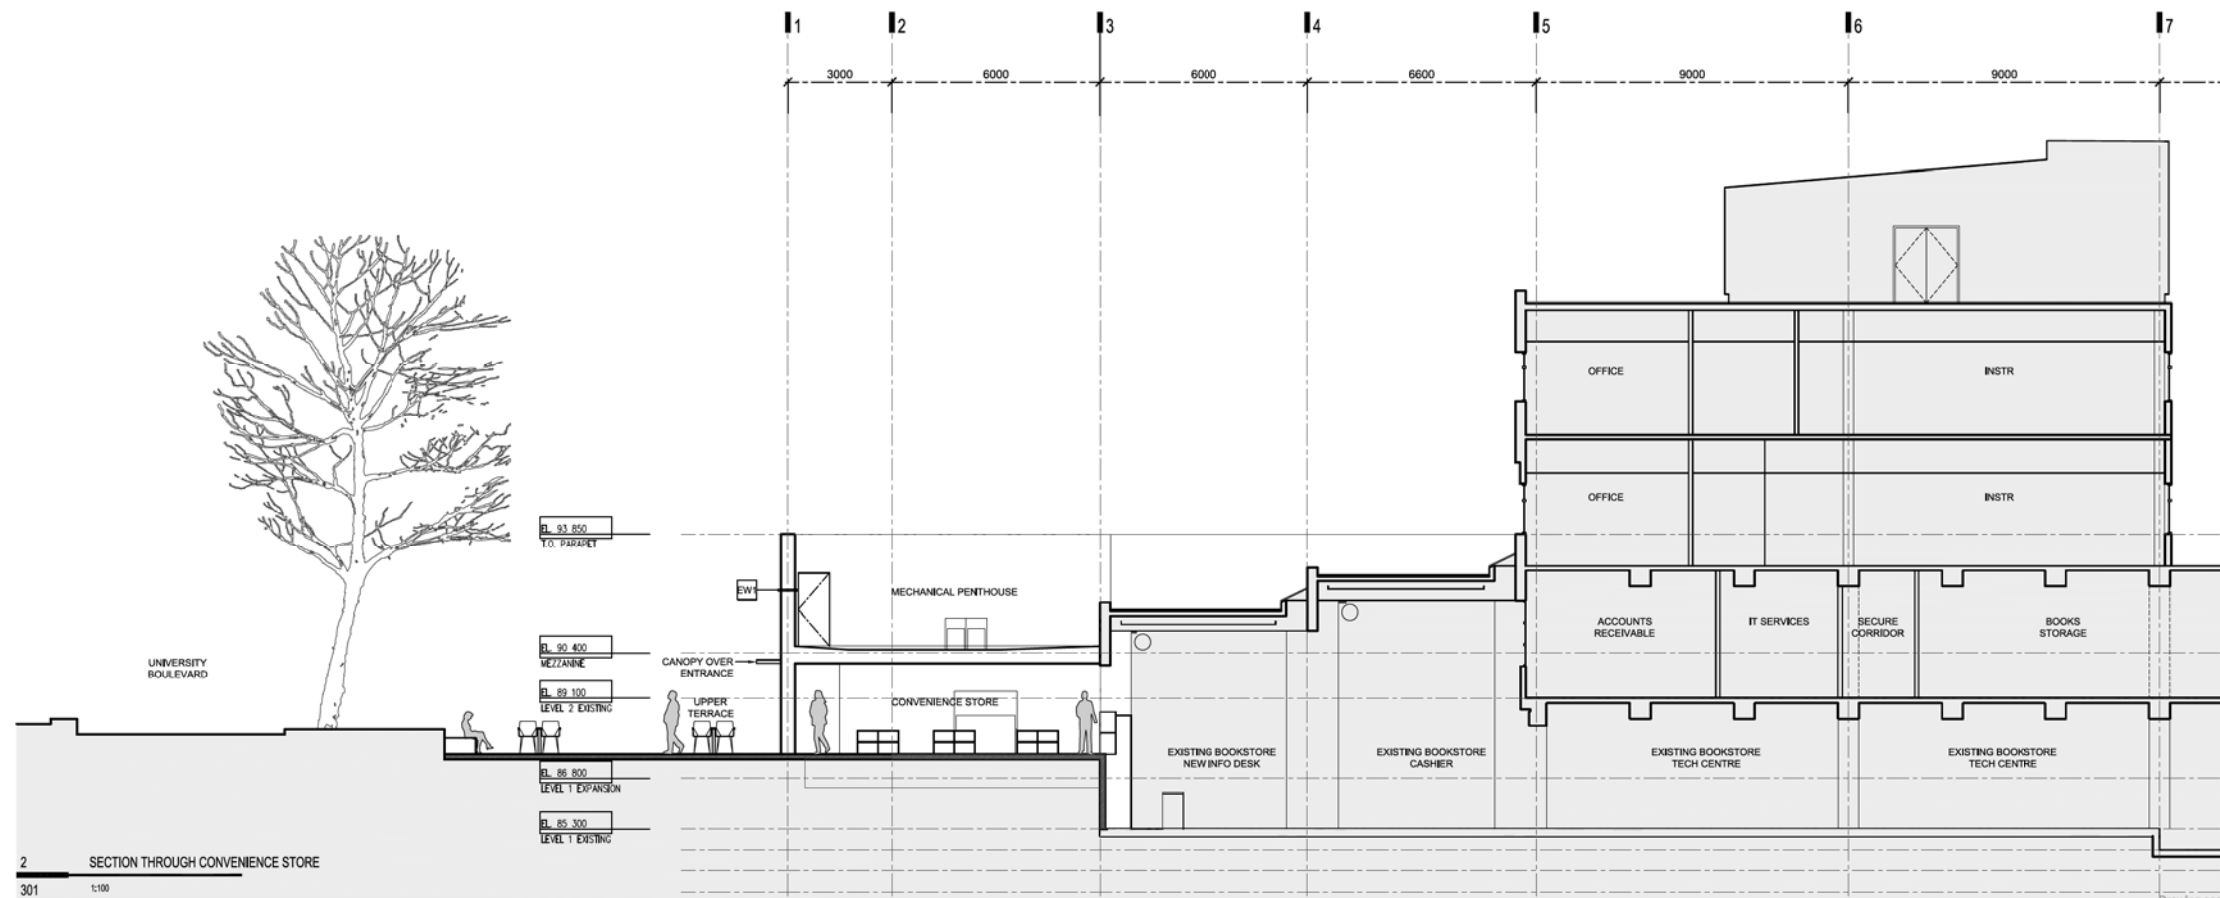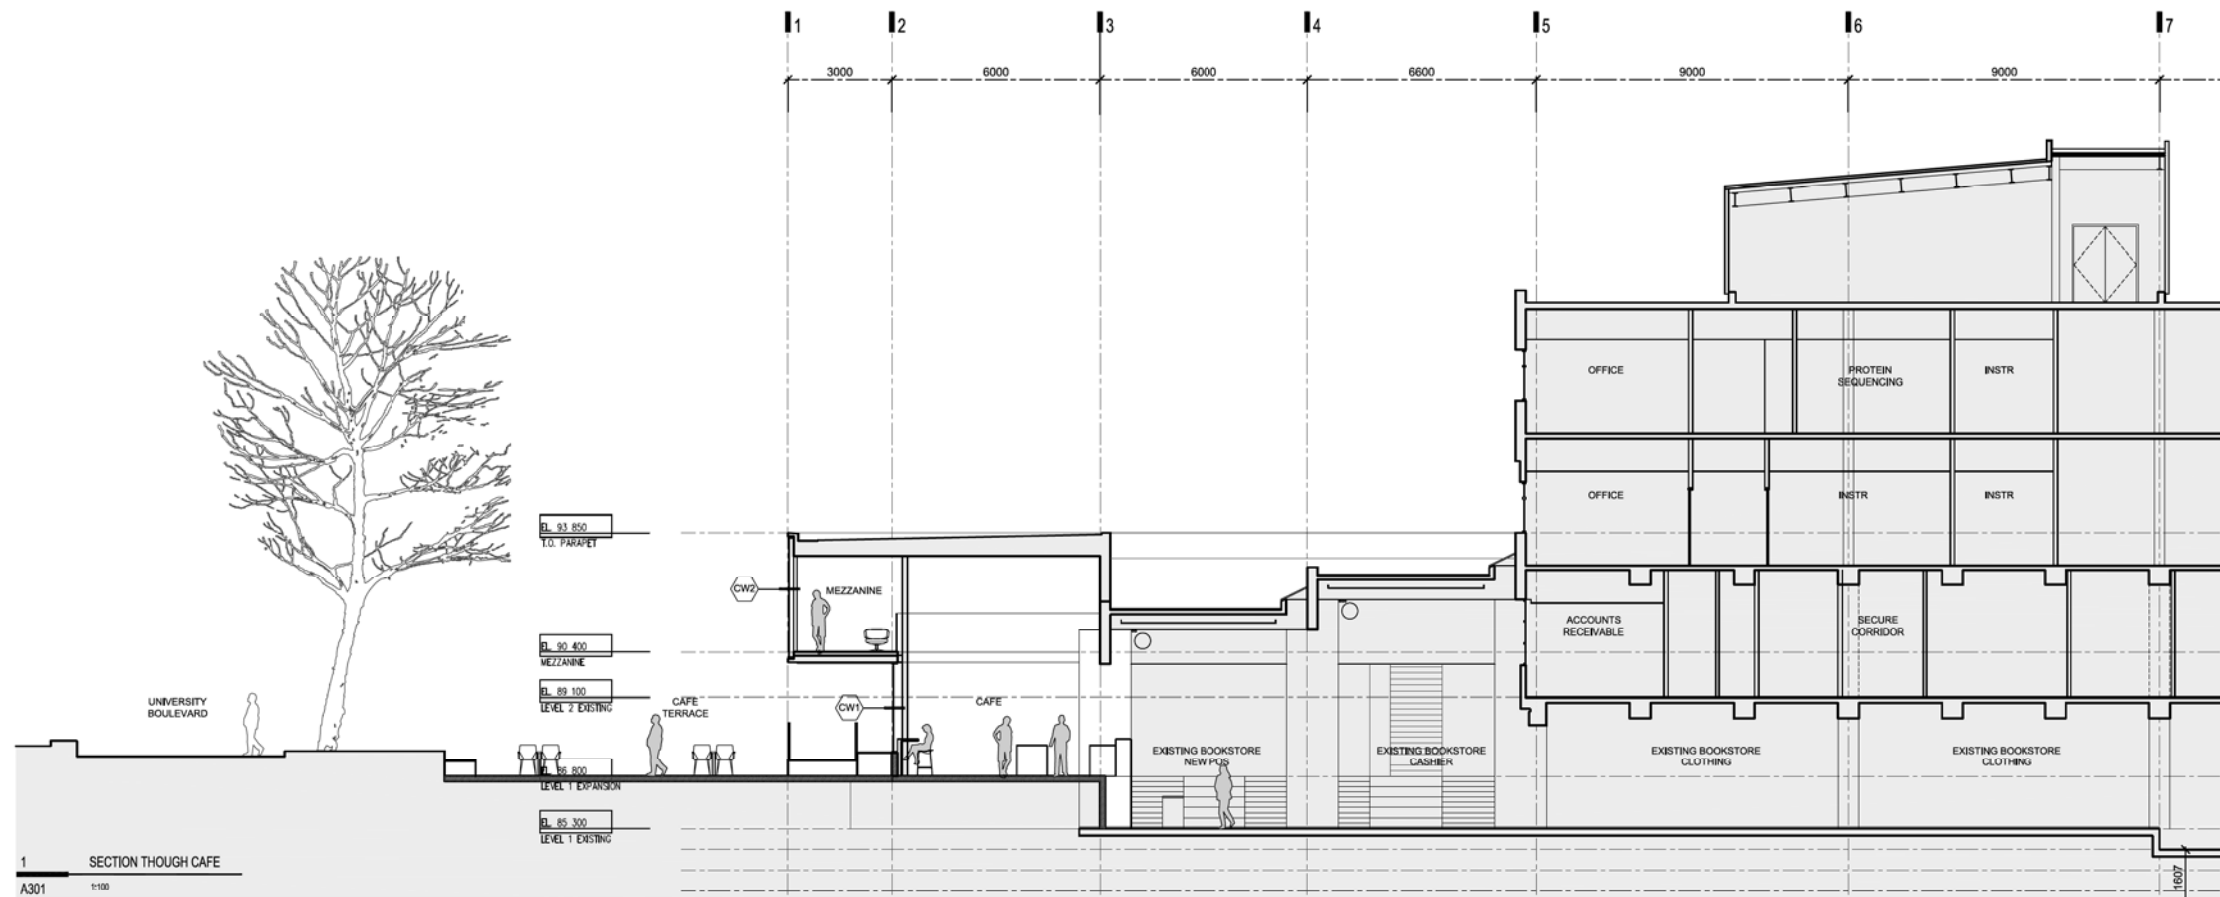


Drawing scale may be affected by printing, scanning or copying. © 2012 omb ALL RIGHTS RESERVED

REV	DESCRIPTION	BY	DATE
-	ISSUED FOR DEV. PERMIT	omb	10 OCT 2012



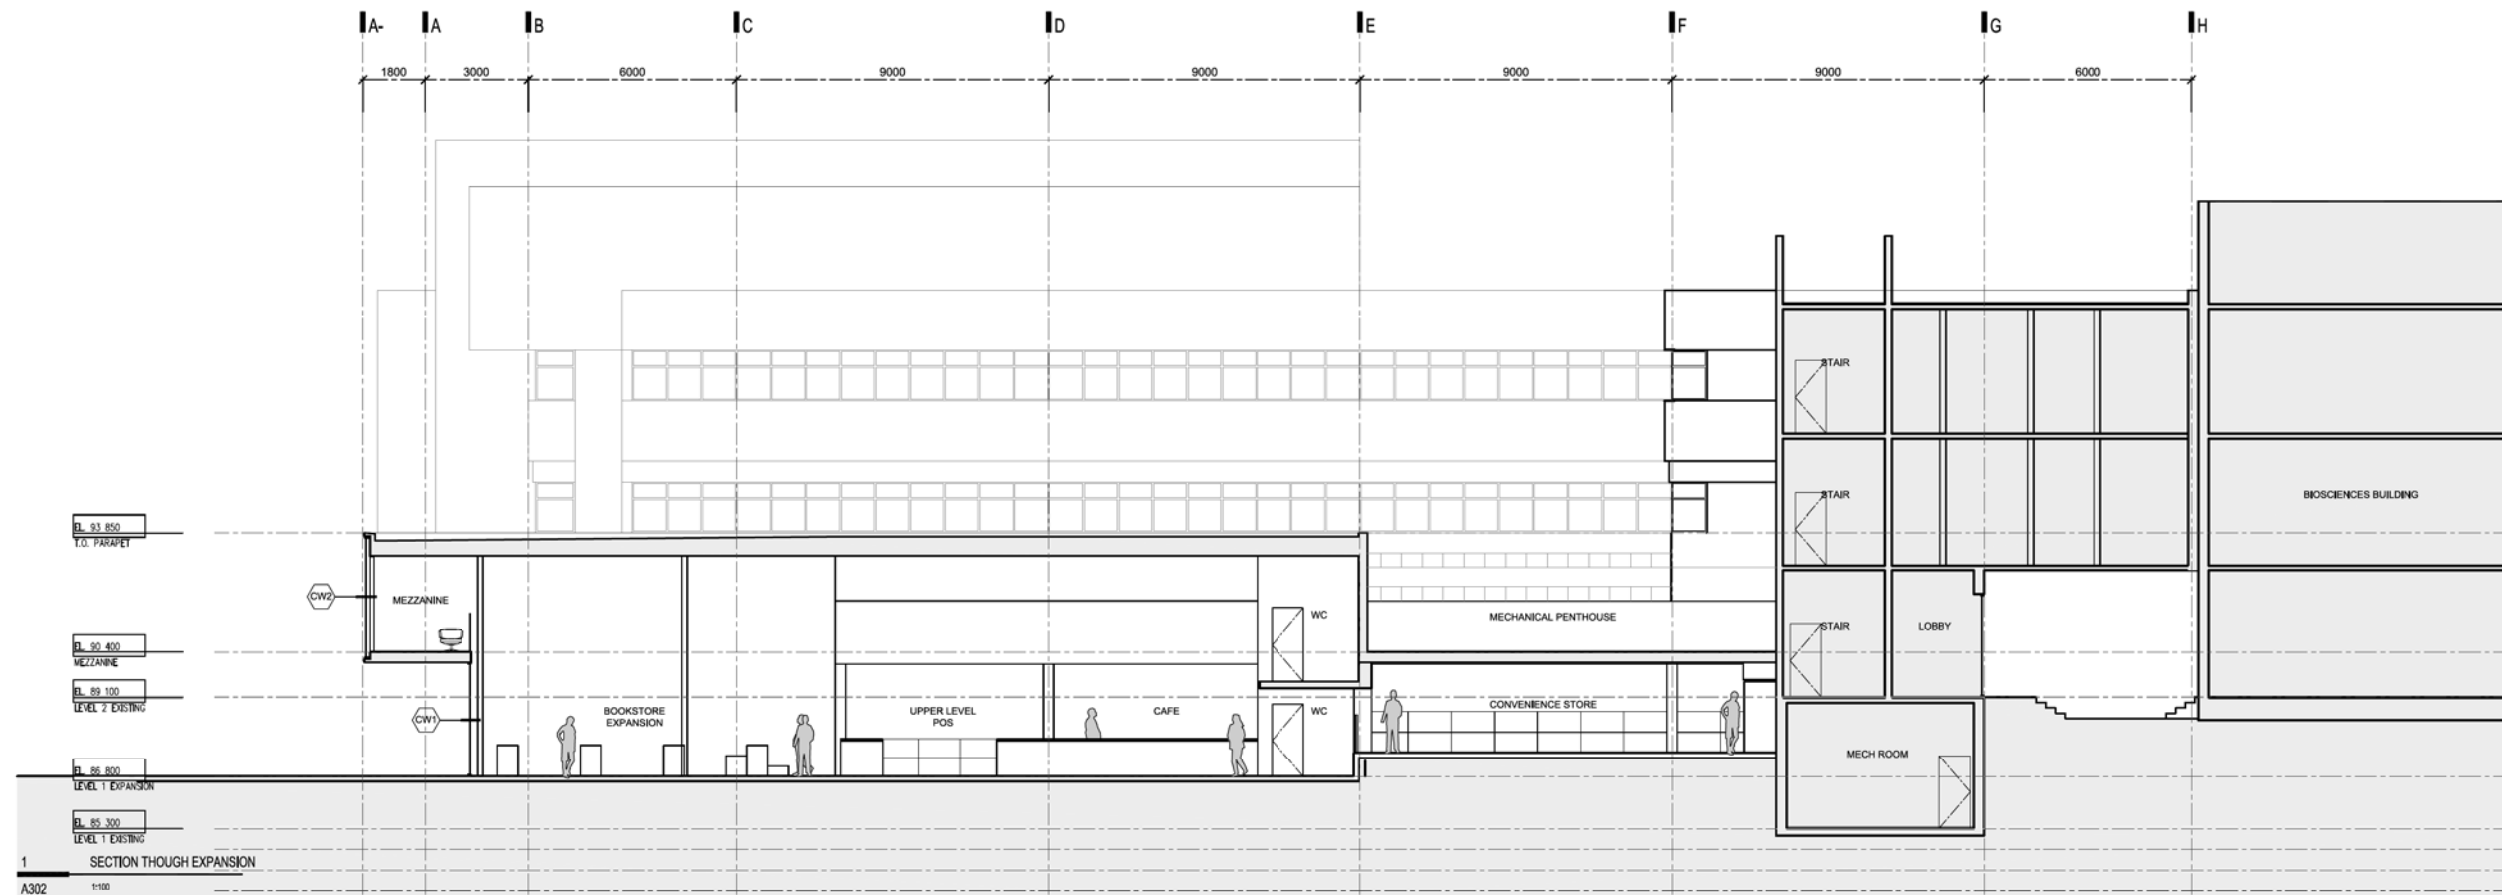

- CLEAR ANODIZED ALUMINUM CURTAIN WALL W/ FRITTED GLAZING
- CLEAR ANODIZED ALUMINUM CURTAIN WALL W/ CLEAR GLAZING
- WHITE BRICK EXTERIOR WALL
- EXISTING BUILDING

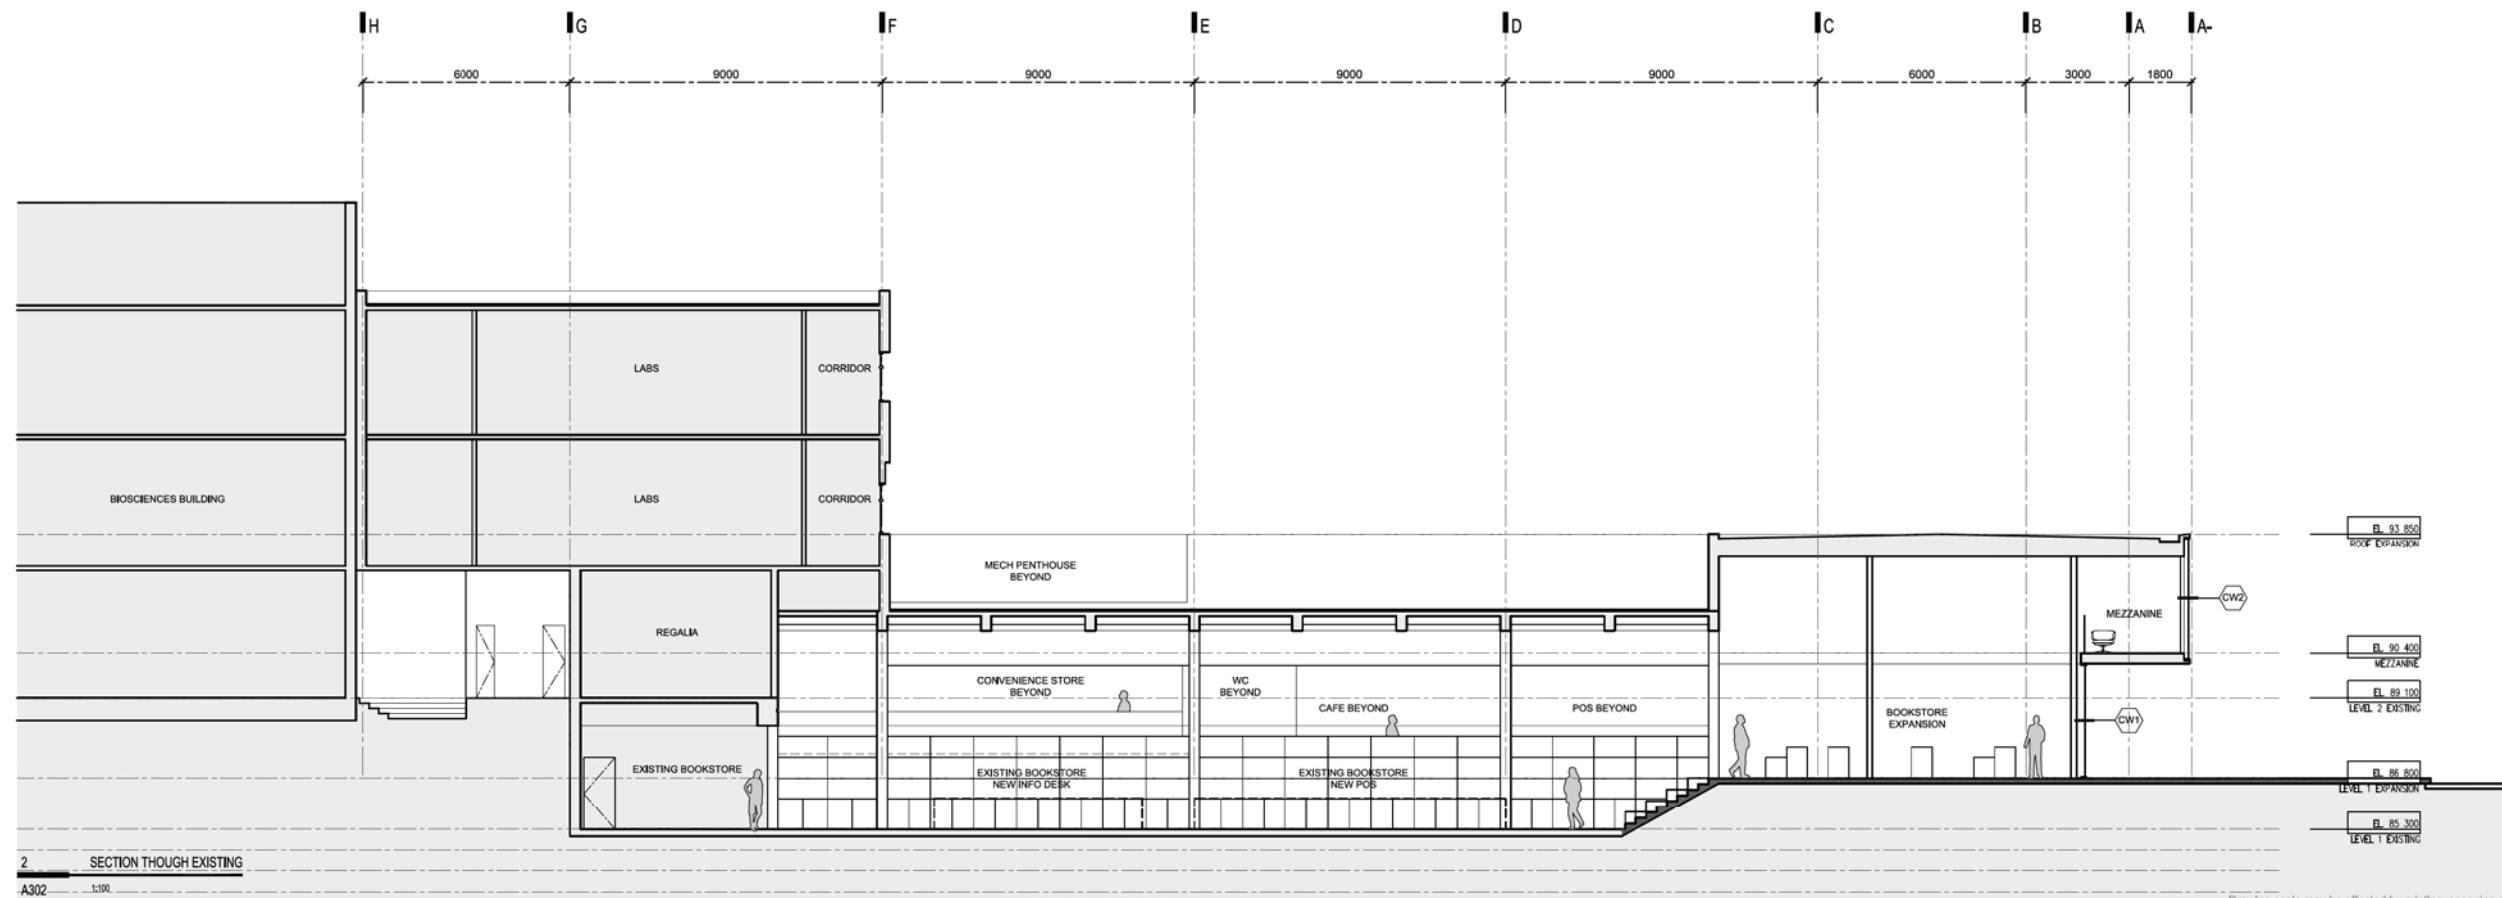

Drawing scale may be affected by printing, scanning or copying. © 2012 omb ALL RIGHTS RESERVED

REV	DESCRIPTION	BY	DATE
-	ISSUED FOR DEV. PERMIT	omb	10 OCT 2012

