
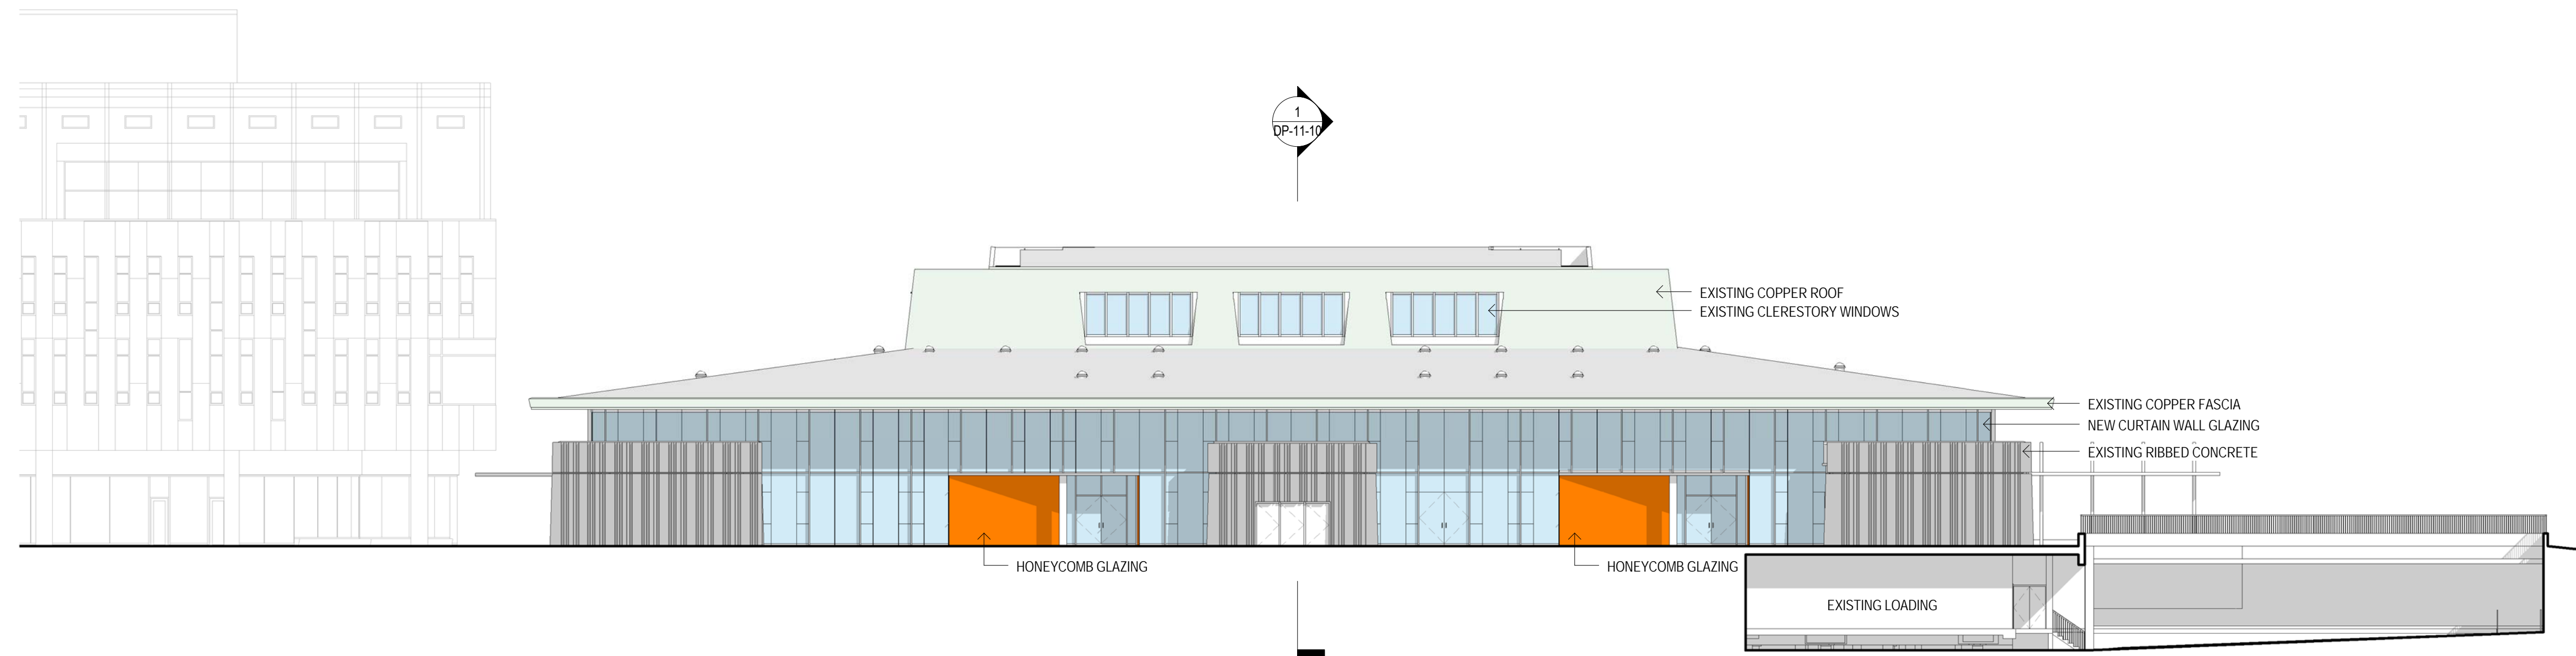
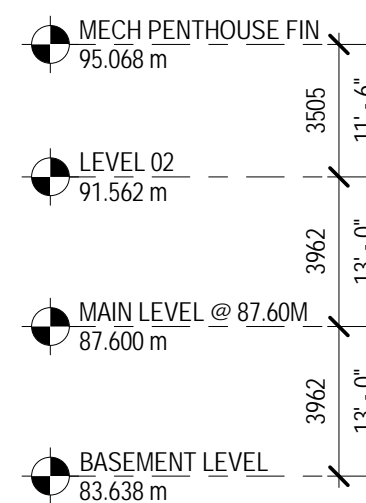


2 WEST ELEVATION  
1:200

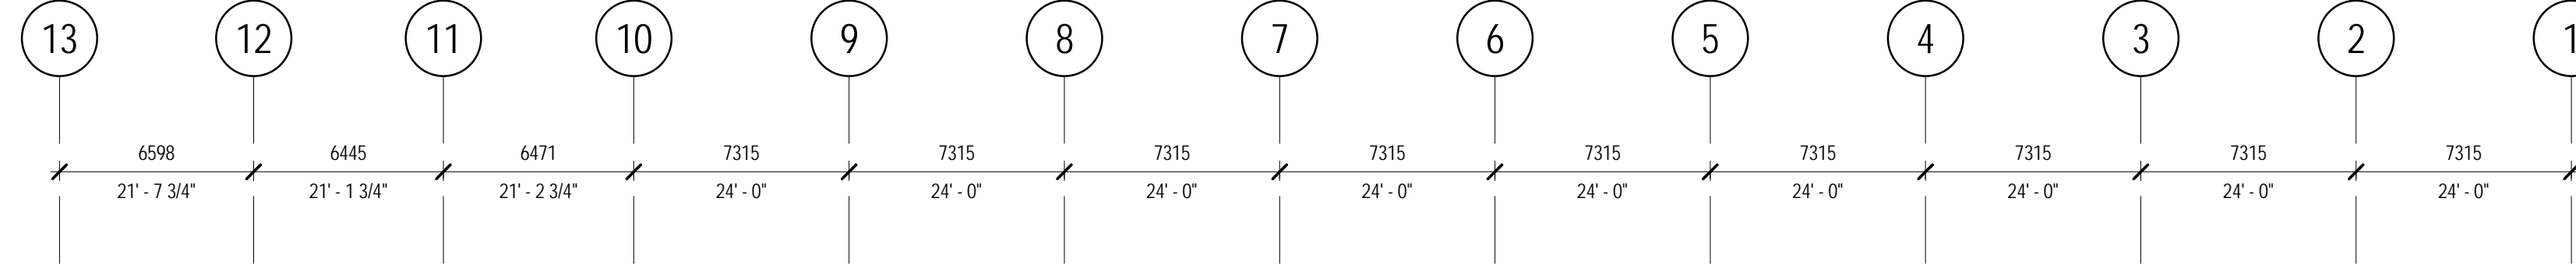

1 EAST ELEVATION  
1:200

Development Permit

July 30, 2014

Issued for DP	July 30, 2014
Drawing Issue	Date


Revisions


NO	ISSUE	DATE
<b>Sheet Information</b>		
Date	JULY 28 2014	
Job Number	411410	
Drawn	Author	
Checked	Checker	
Approved	Approver	
Title		

EXTERIOR BUILDING ELEVATIONS



Sheet

DP-11-02


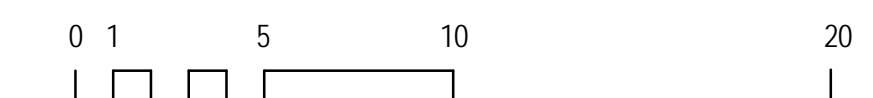


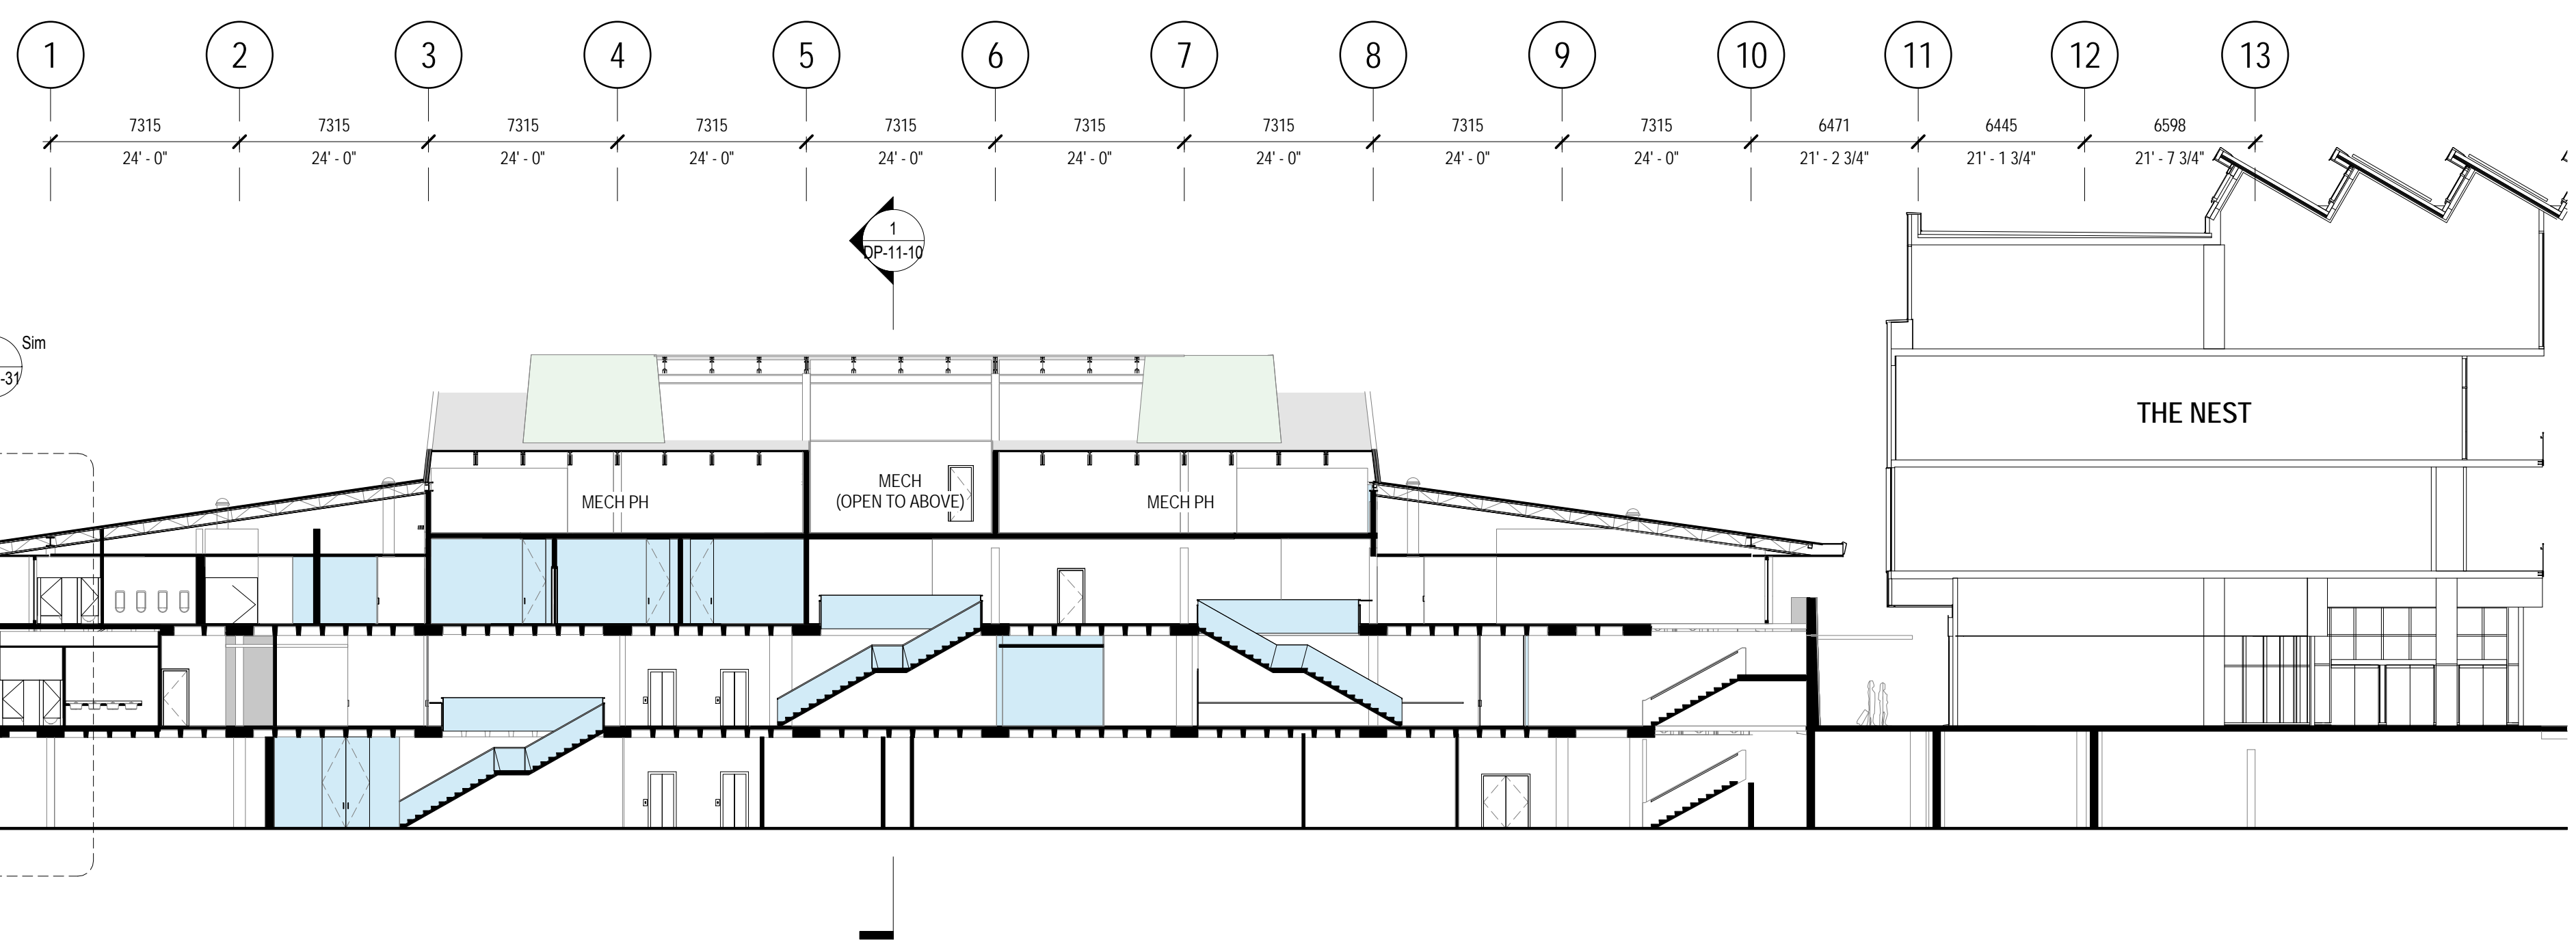


**3 BUILDING SECTION**  
1 : 200

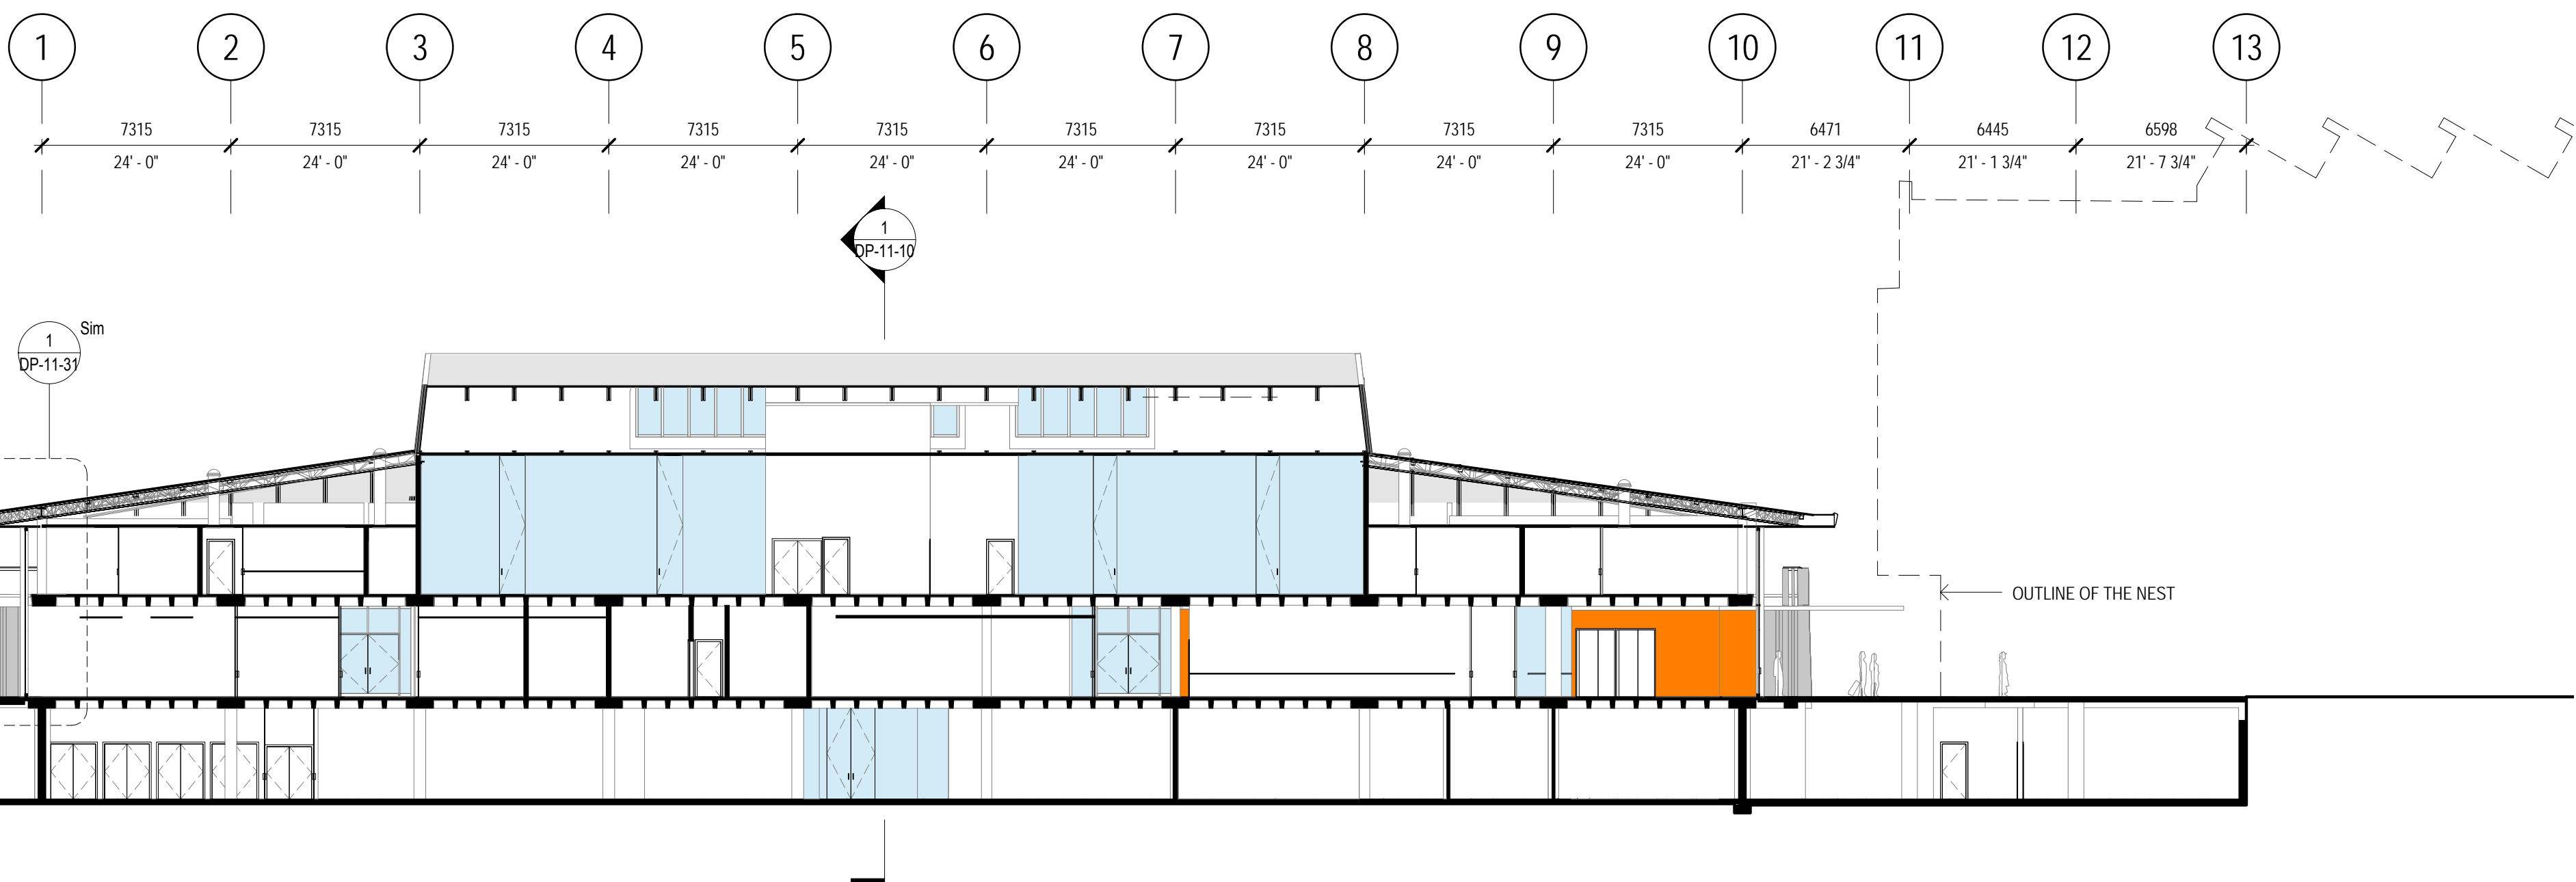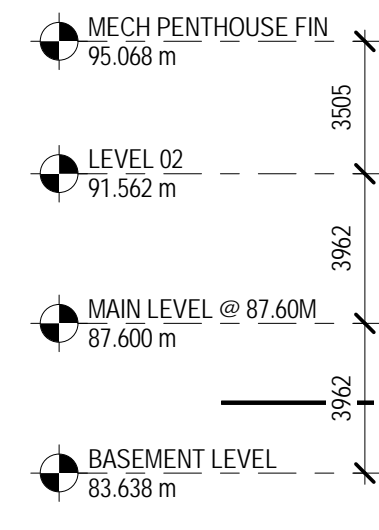

**2 BUILDING SECTION**  
1 : 200

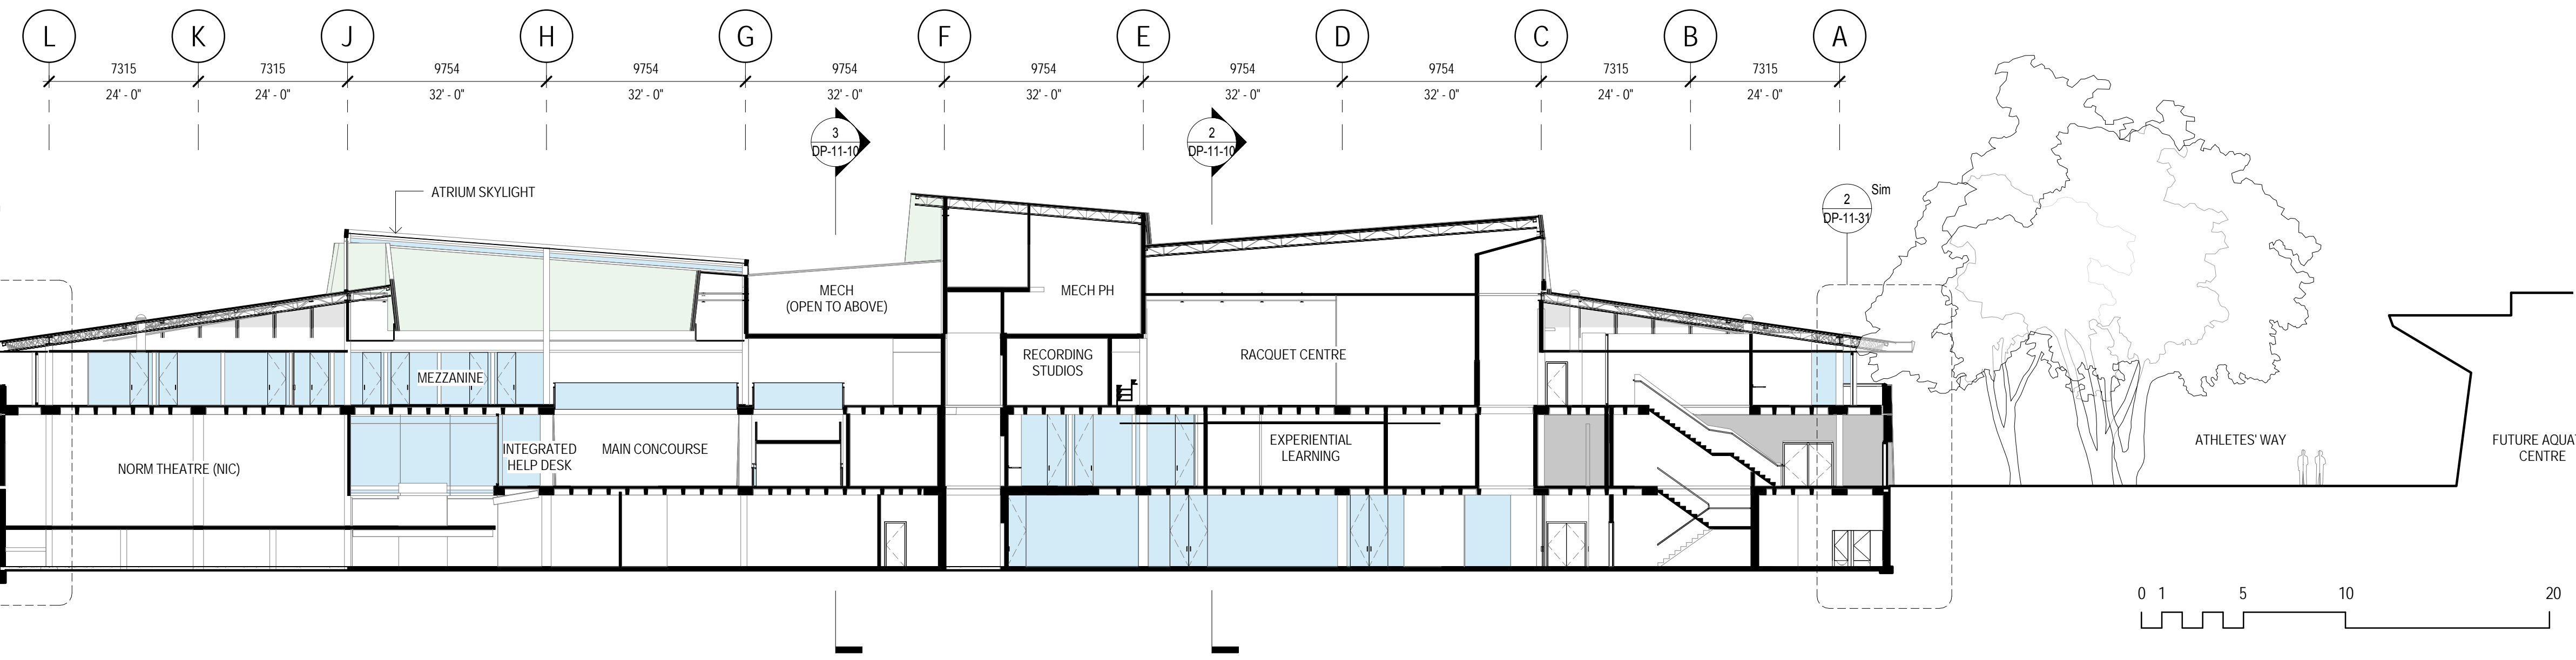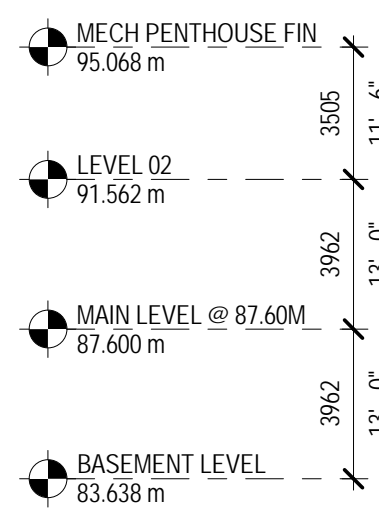

**1 BUILDING SECTION**  
1 : 200

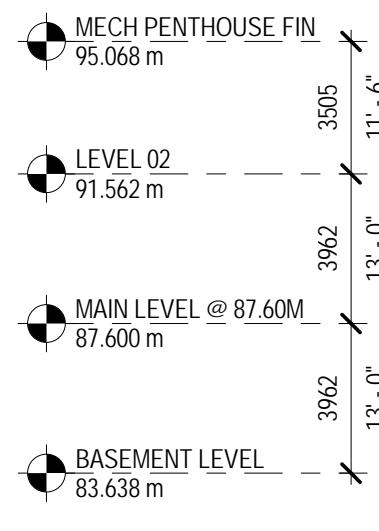

**Development Permit**  
July 30, 2014

Issued for DP	July 30, 2014
Drawing Issue	Date


**Revisions**

NO.	ISSUE	DATE
Sheet Information		
Date	JULY 28 2014	
Job Number	411410	
Drawn	Author	
Checked	Checker	
Approved	Approver	
Title		


**BUILDING SECTIONS**

7/29/2014 1:28:46 PM c:\temp\11410\_UBC LIFE BUILDING\_ward.rvt


80  
40  
20  
0 10 20

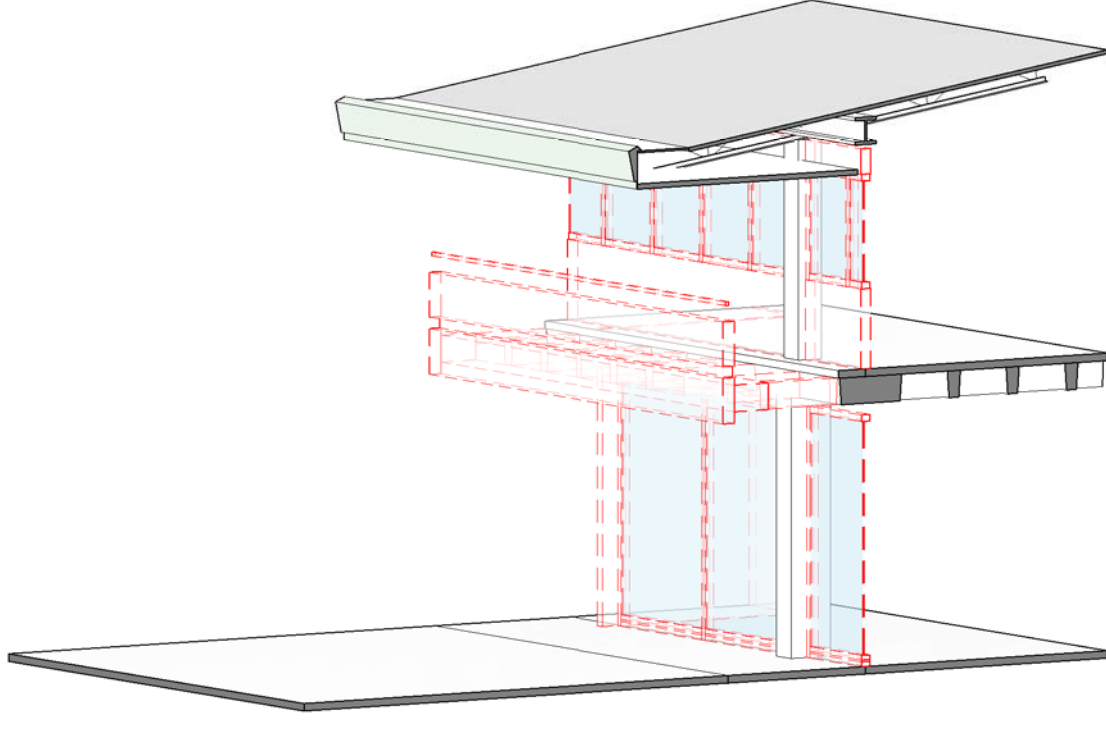


7 EXISTING FACADE (VIEW 1)

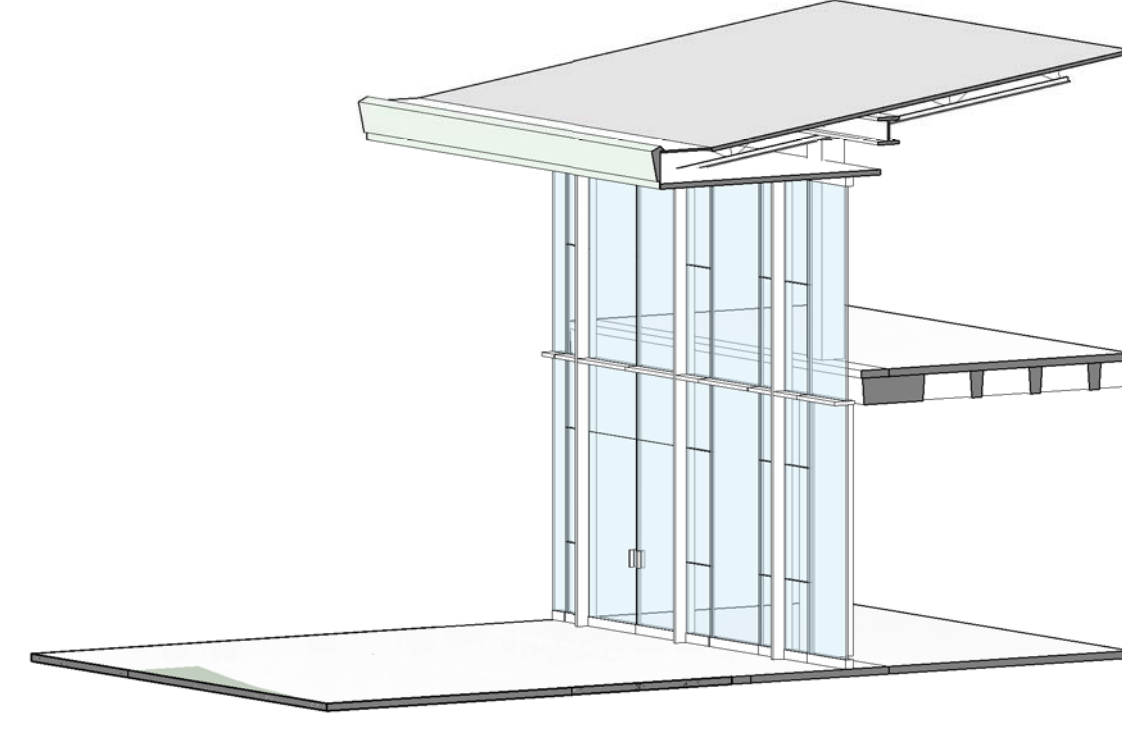


6 PROPOSED ENVELOPE (VIEW 1)

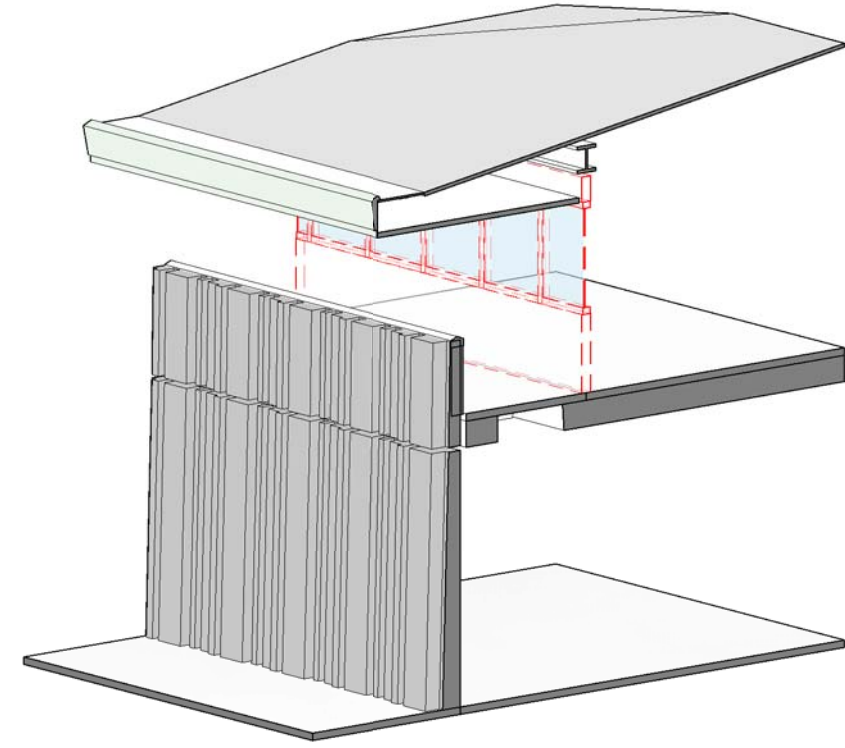


5 EXISTING FACADE (VIEW 2)

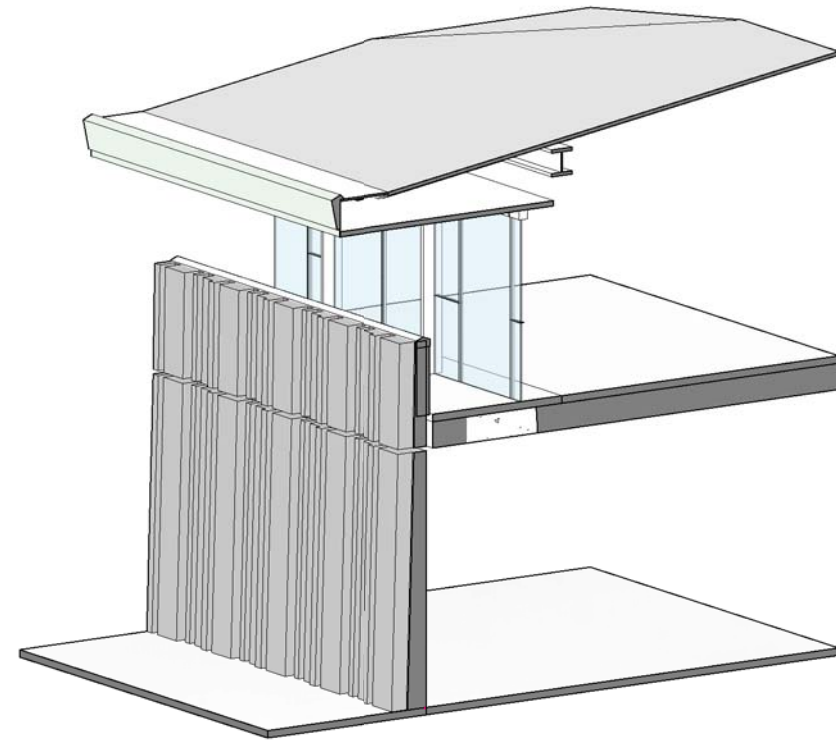


4 PROPOSED ENVELOPE (VIEW 2)

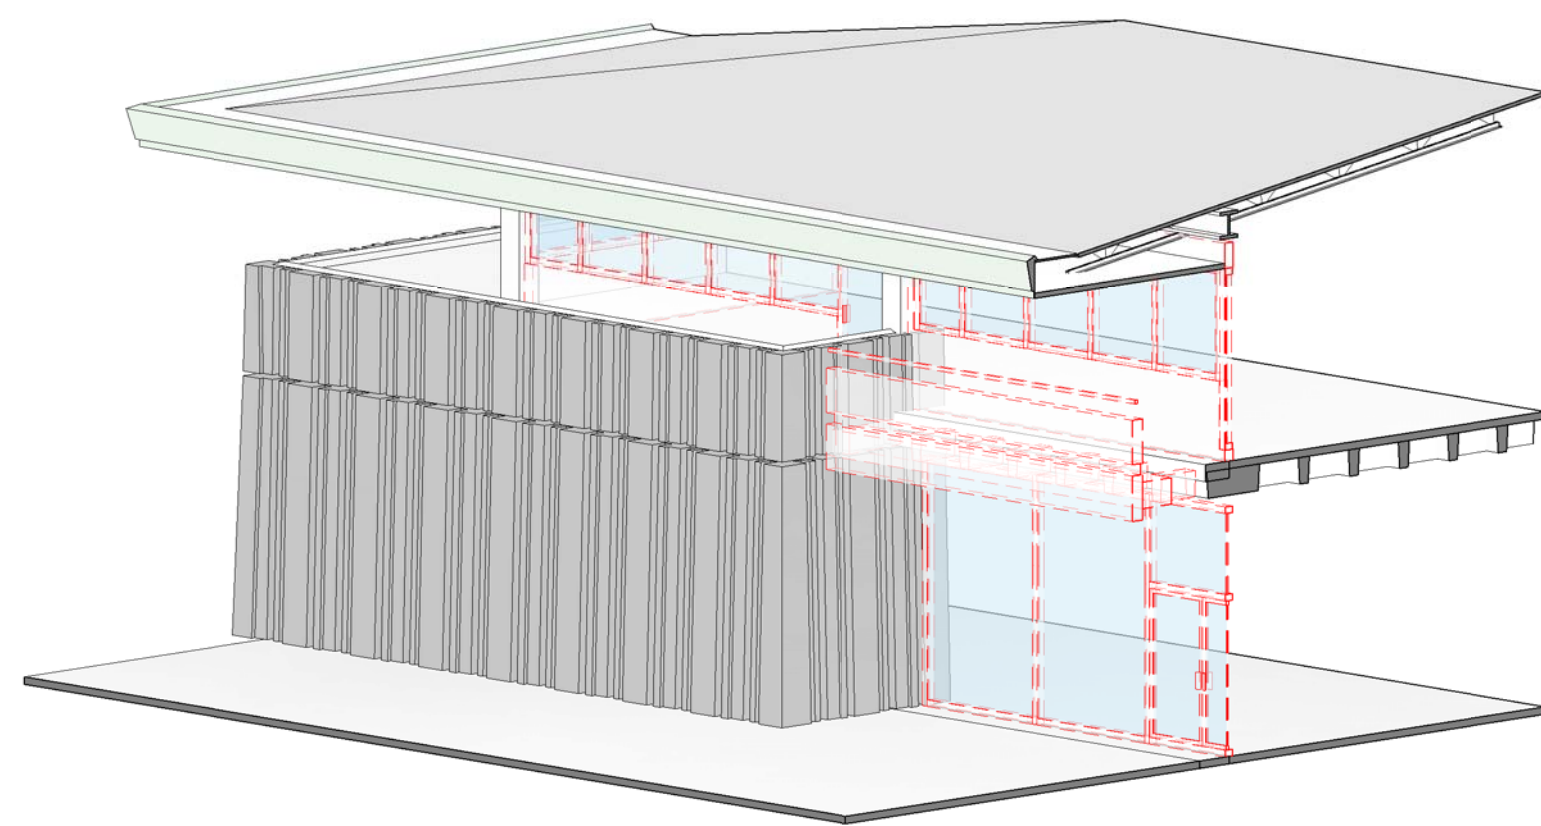

3 EXISTING FACADE (VIEW 3)

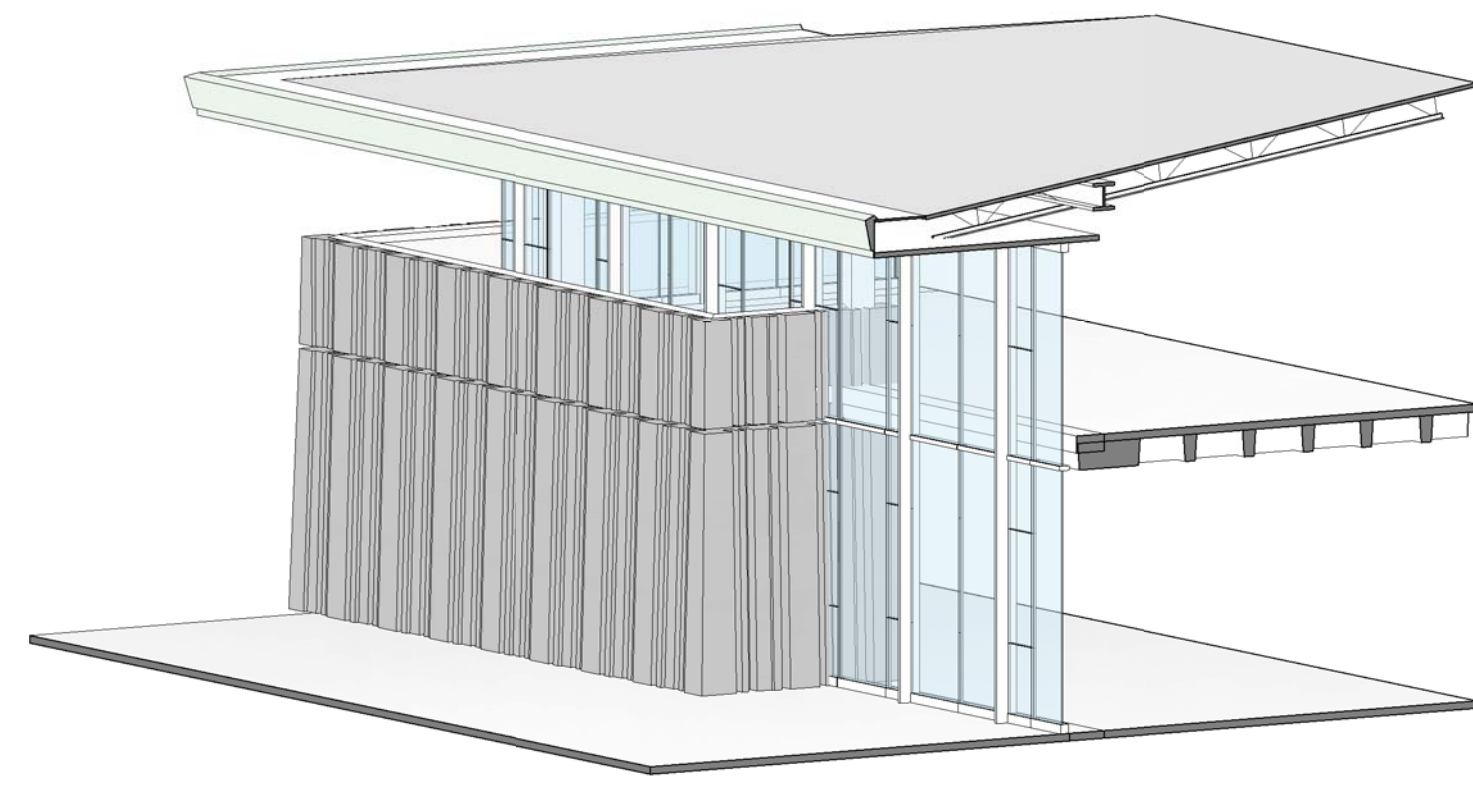

2 PROPOSED ENVELOPE (VIEW 3)

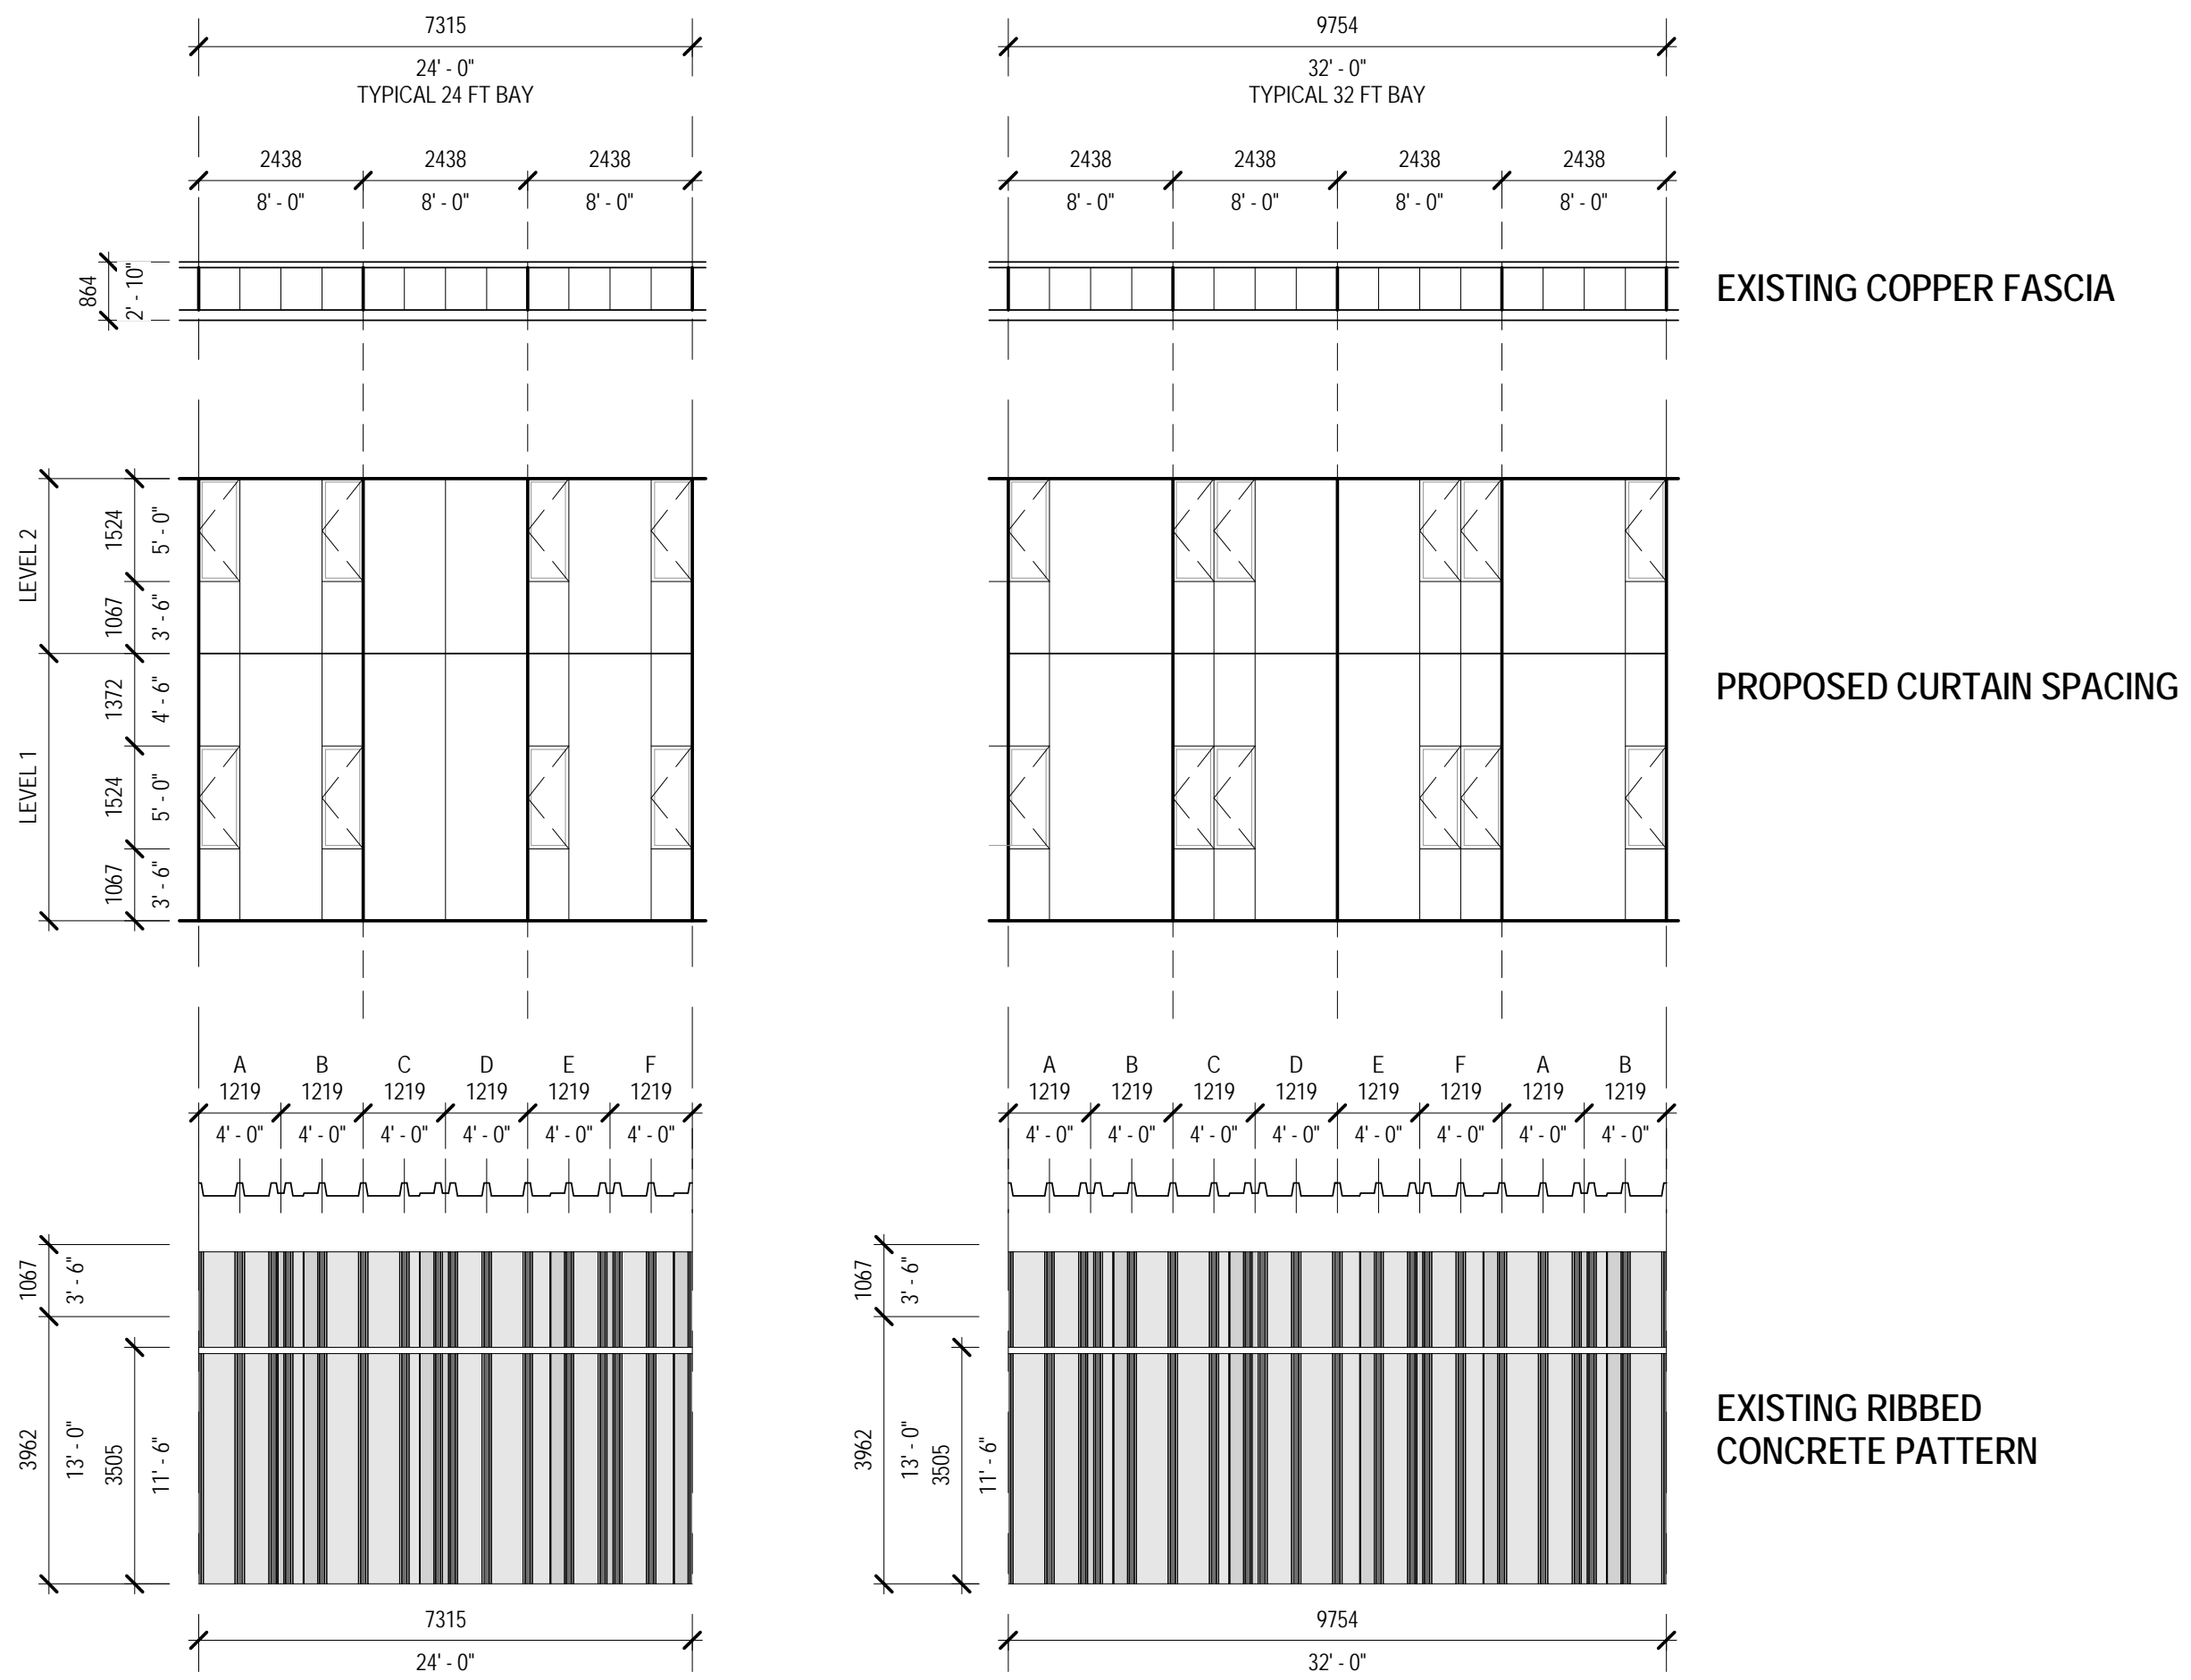

1 PROPOSED CURTAIN WALL SPACING  
1:100

Development  
Permit  
July 30, 2014

NO.	ISSUE	DATE
Issued for DP		July 30, 2014
Drawing Issue		Date

Revisions

NO.	ISSUE	DATE
Sheet Information		
Date		JULY 28 2014
Job Number		411410
Drawn		Author
Checked		Checker
Approved		Approver
		Title

ENVELOPE  
TREATMENT



Development  
Permit  
July 30, 2014

NO.	ISSUE	DATE

Issued for DP July 30, 2014  
Drawing Issue Date


Revisions

NO.	ISSUE	DATE
Sheet Information		
Date	JULY 28 2014	
Job Number	411410	
Drawn	Author	
Checked	Checker	
Approved	Approver	
Title		

EXTERIOR WALL  
SECTIONS


Sheet

DP-11-31

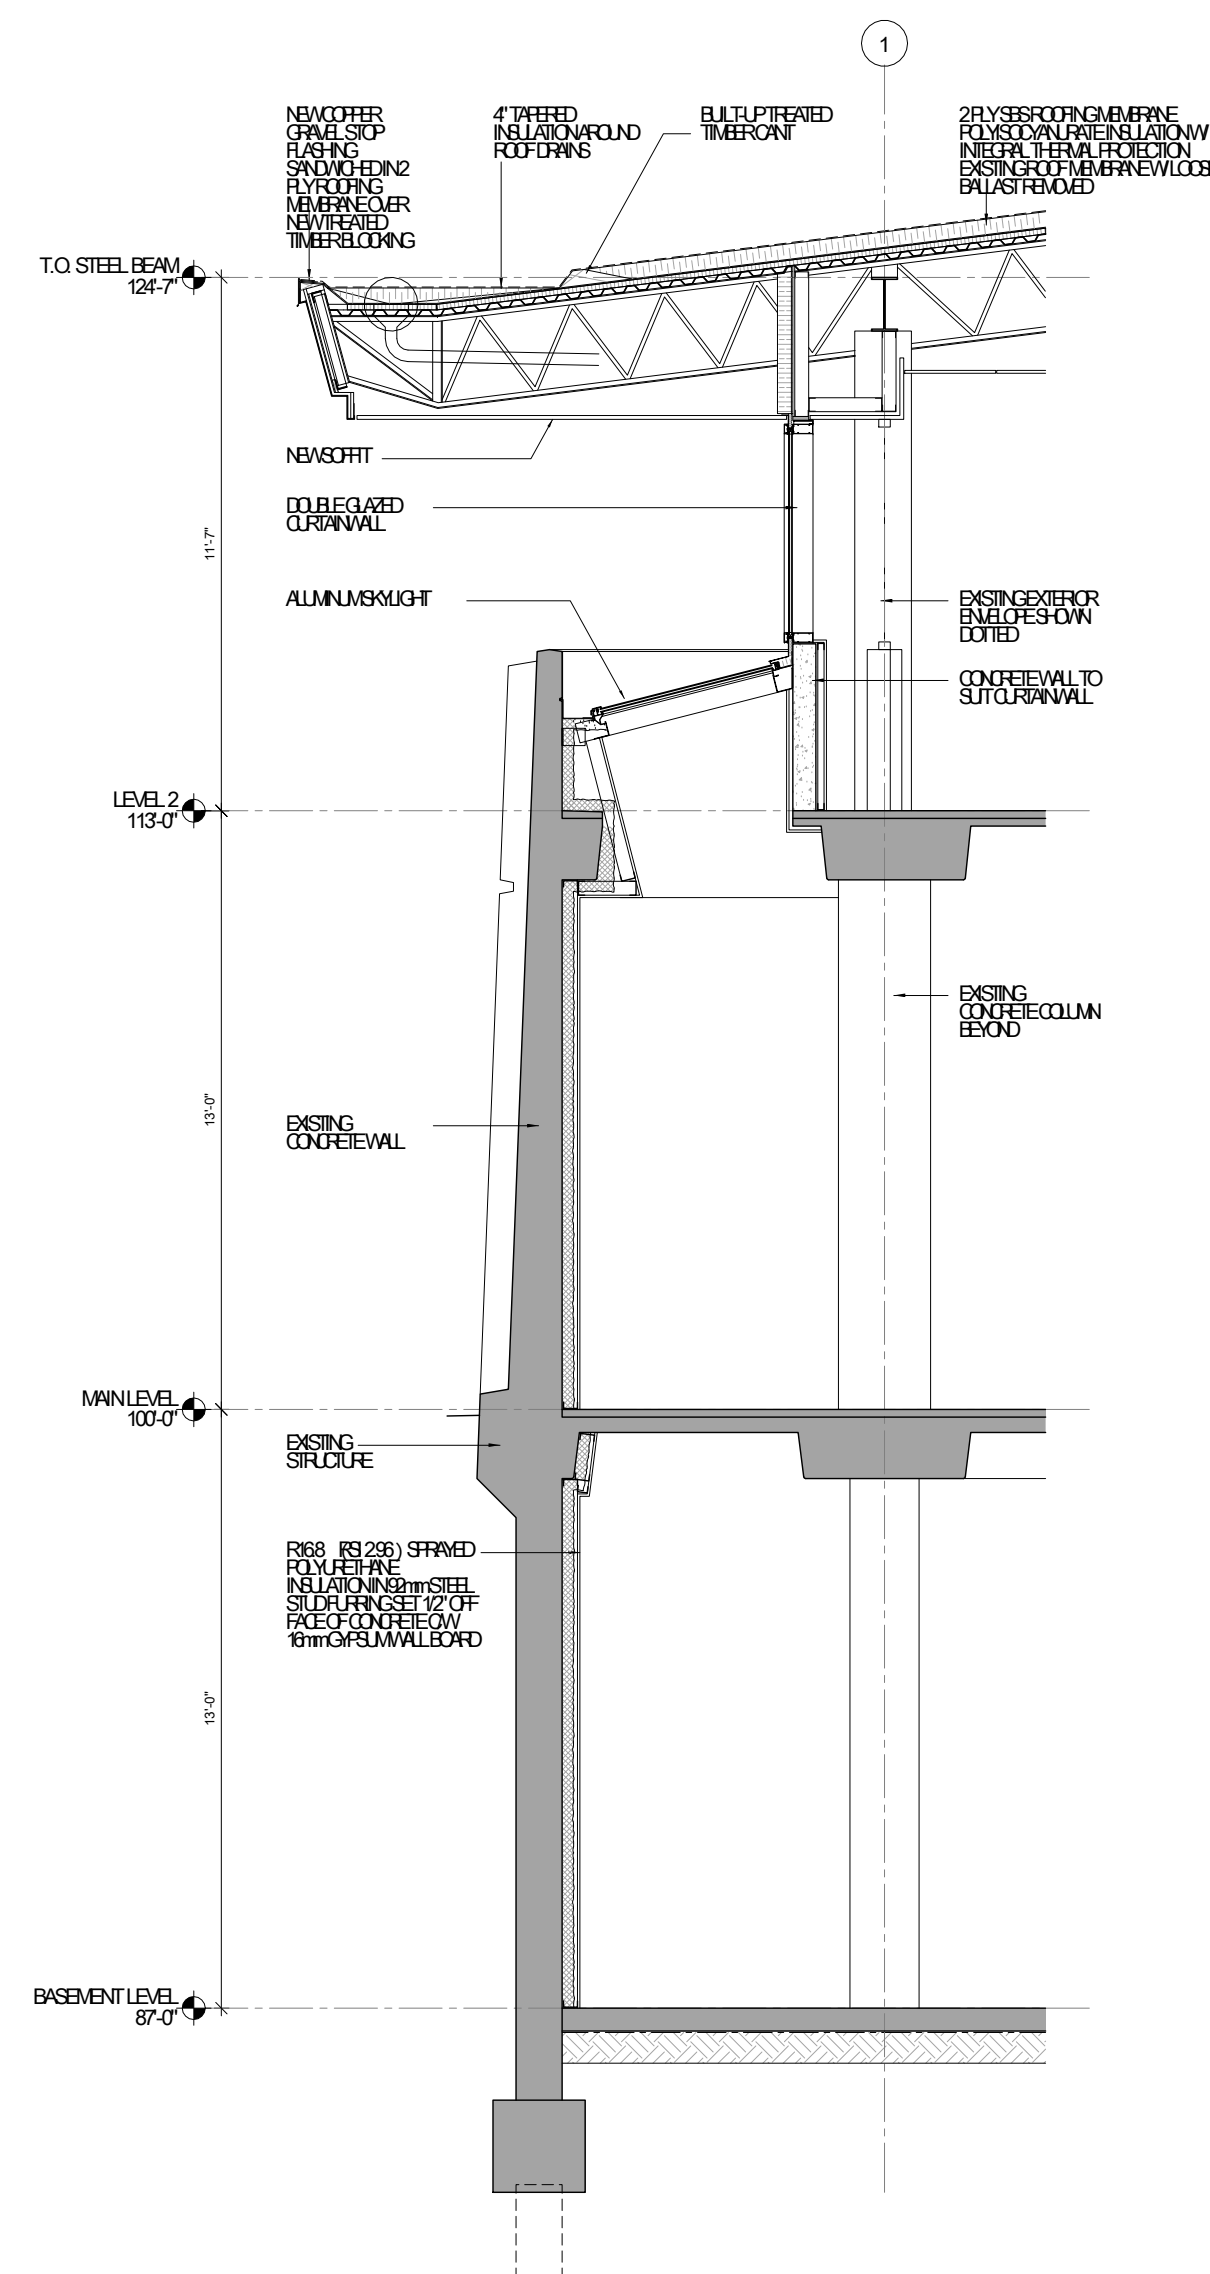


WALL SECTION 3 - SKYLIGHT @  
CONCRETE PIERS

1:50

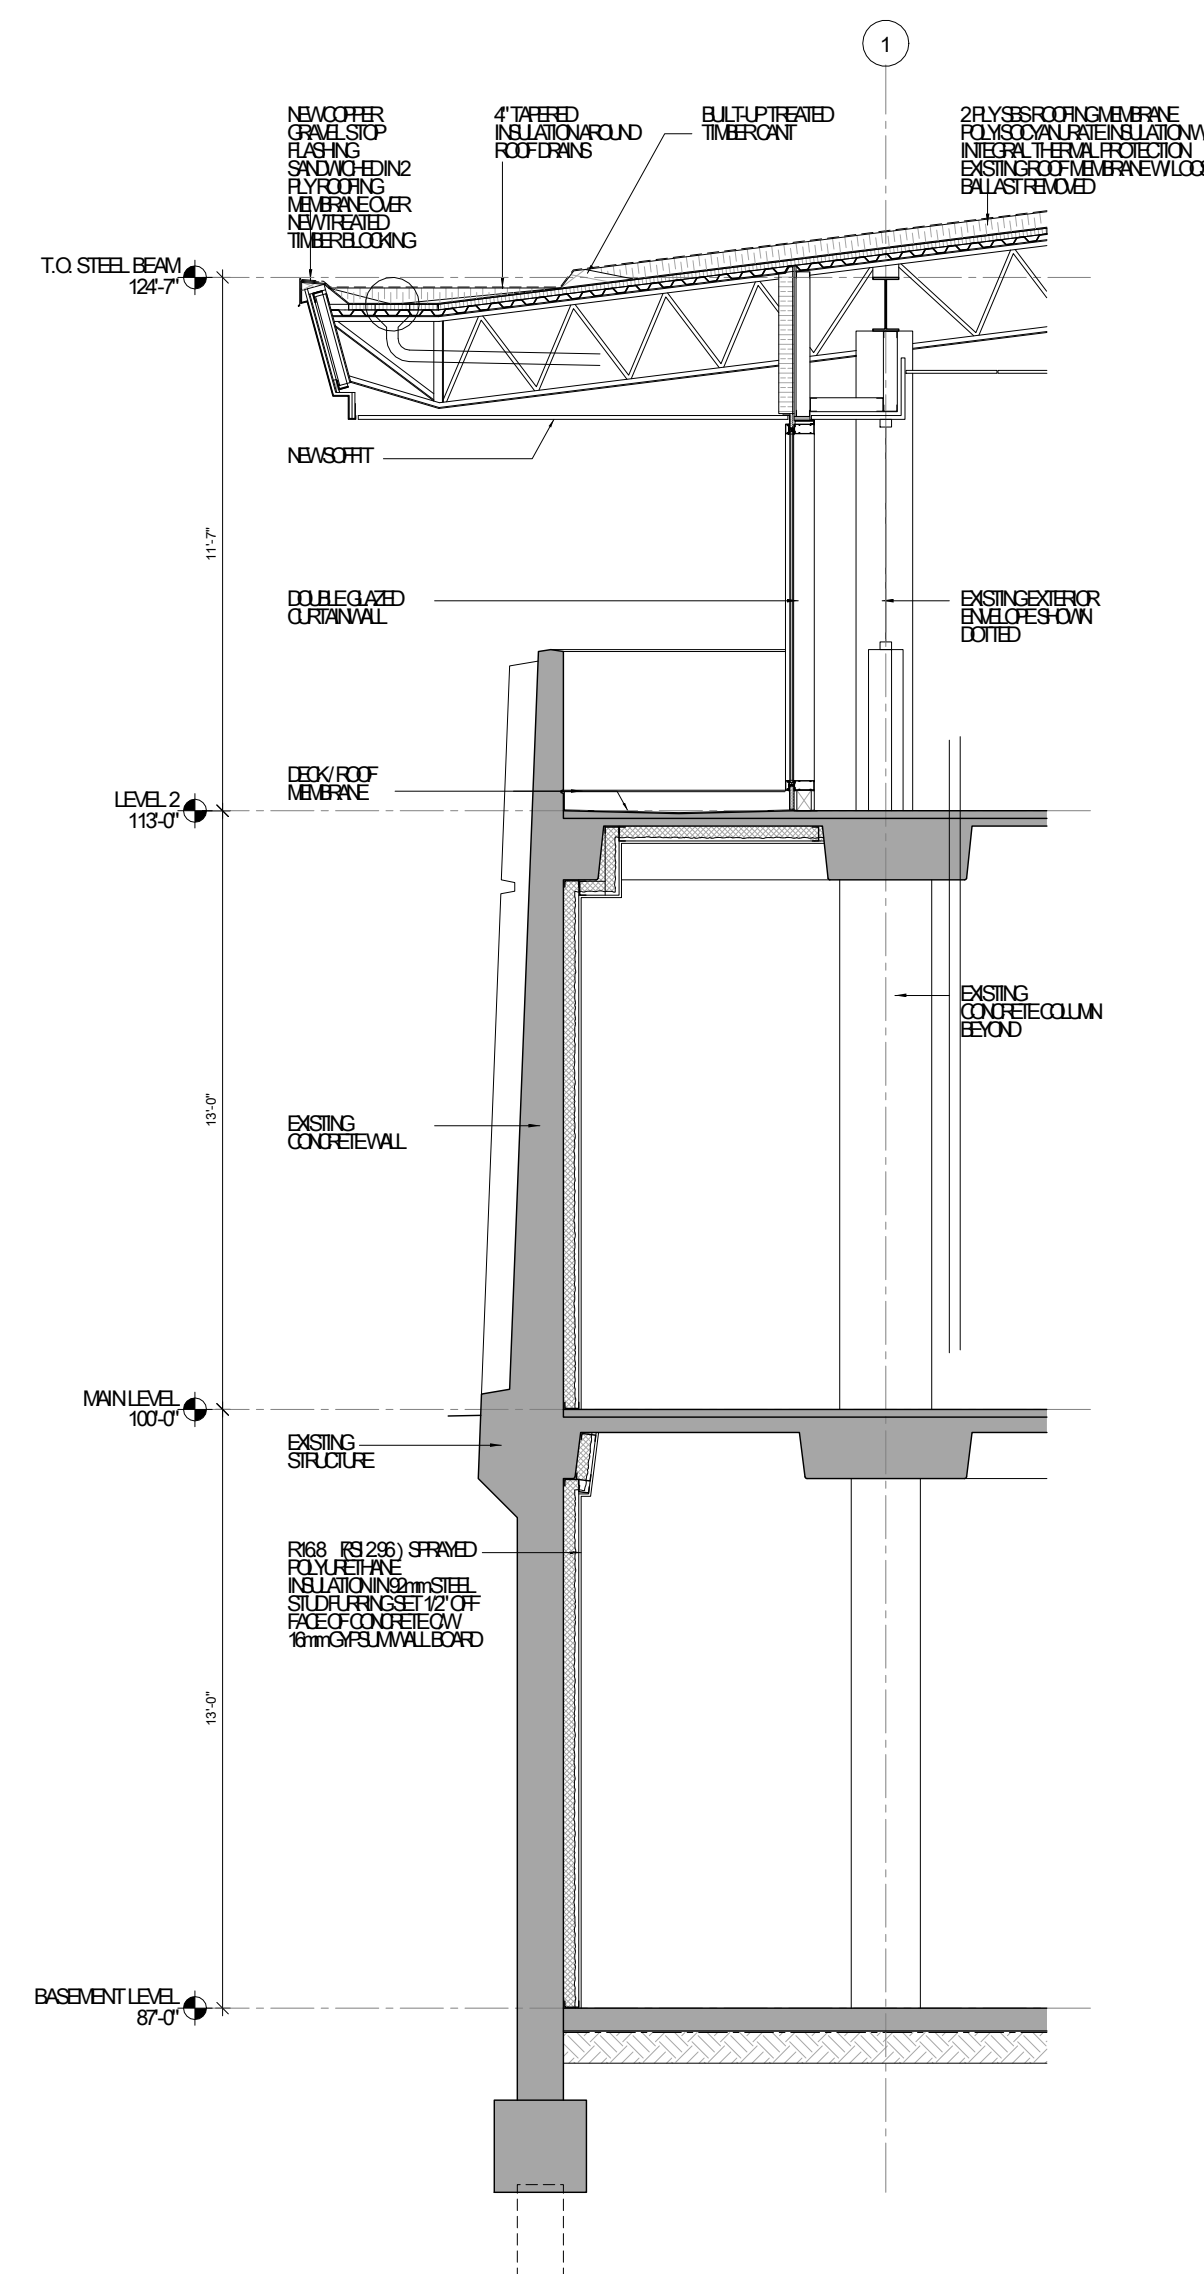

WALL SECTION 2 - BALCONY @  
CONCRETE PIERS

1:50

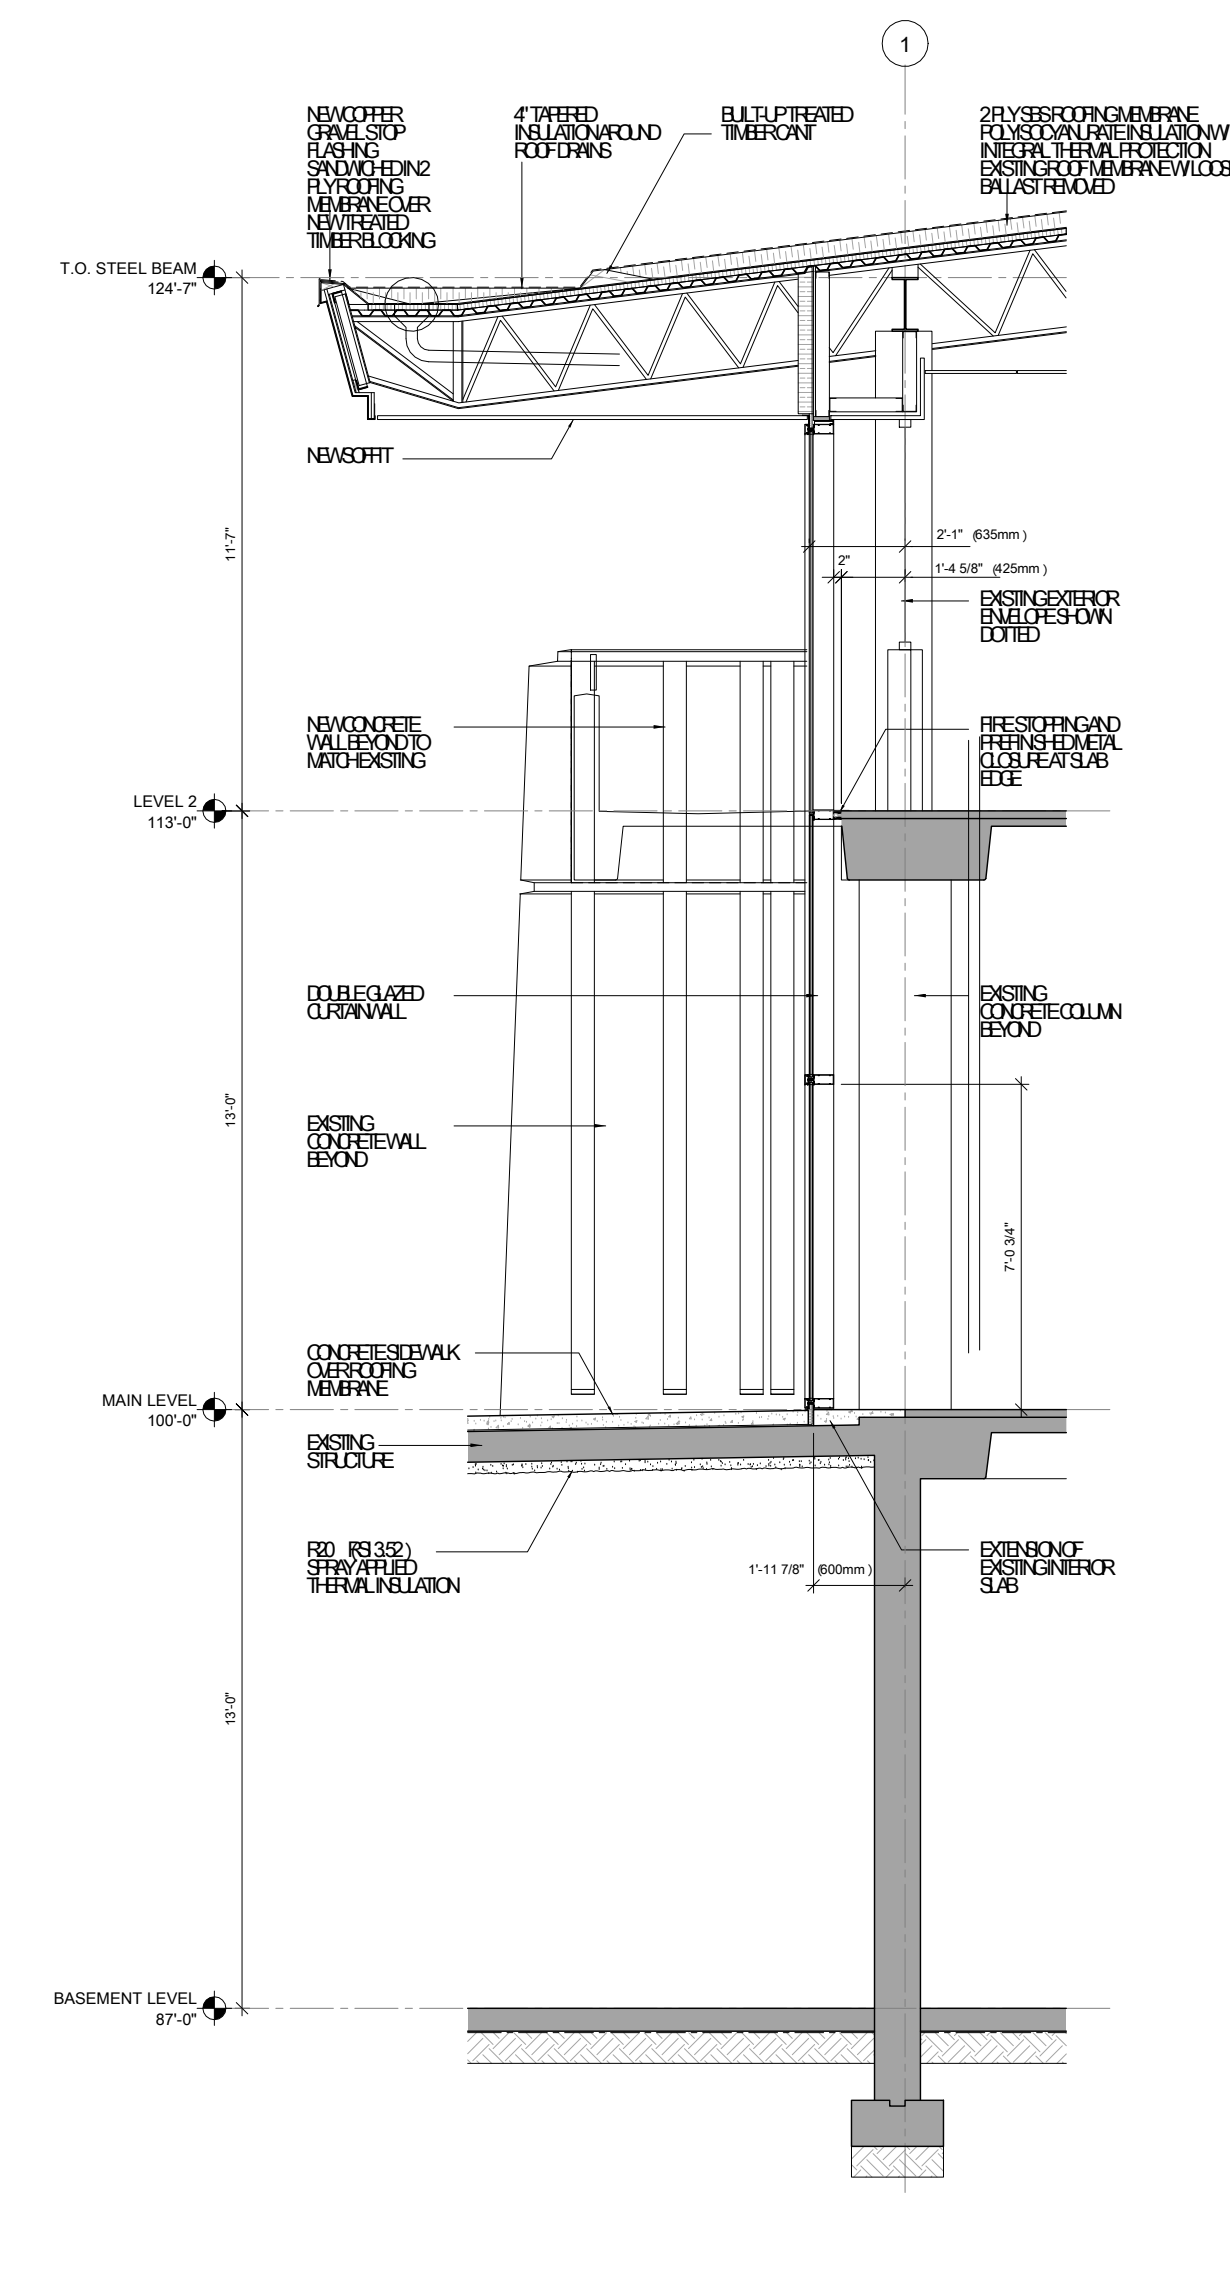

WALL SECTION 1 - CURTAIN WALL  
GLAZING

1:50