



site_project boundary

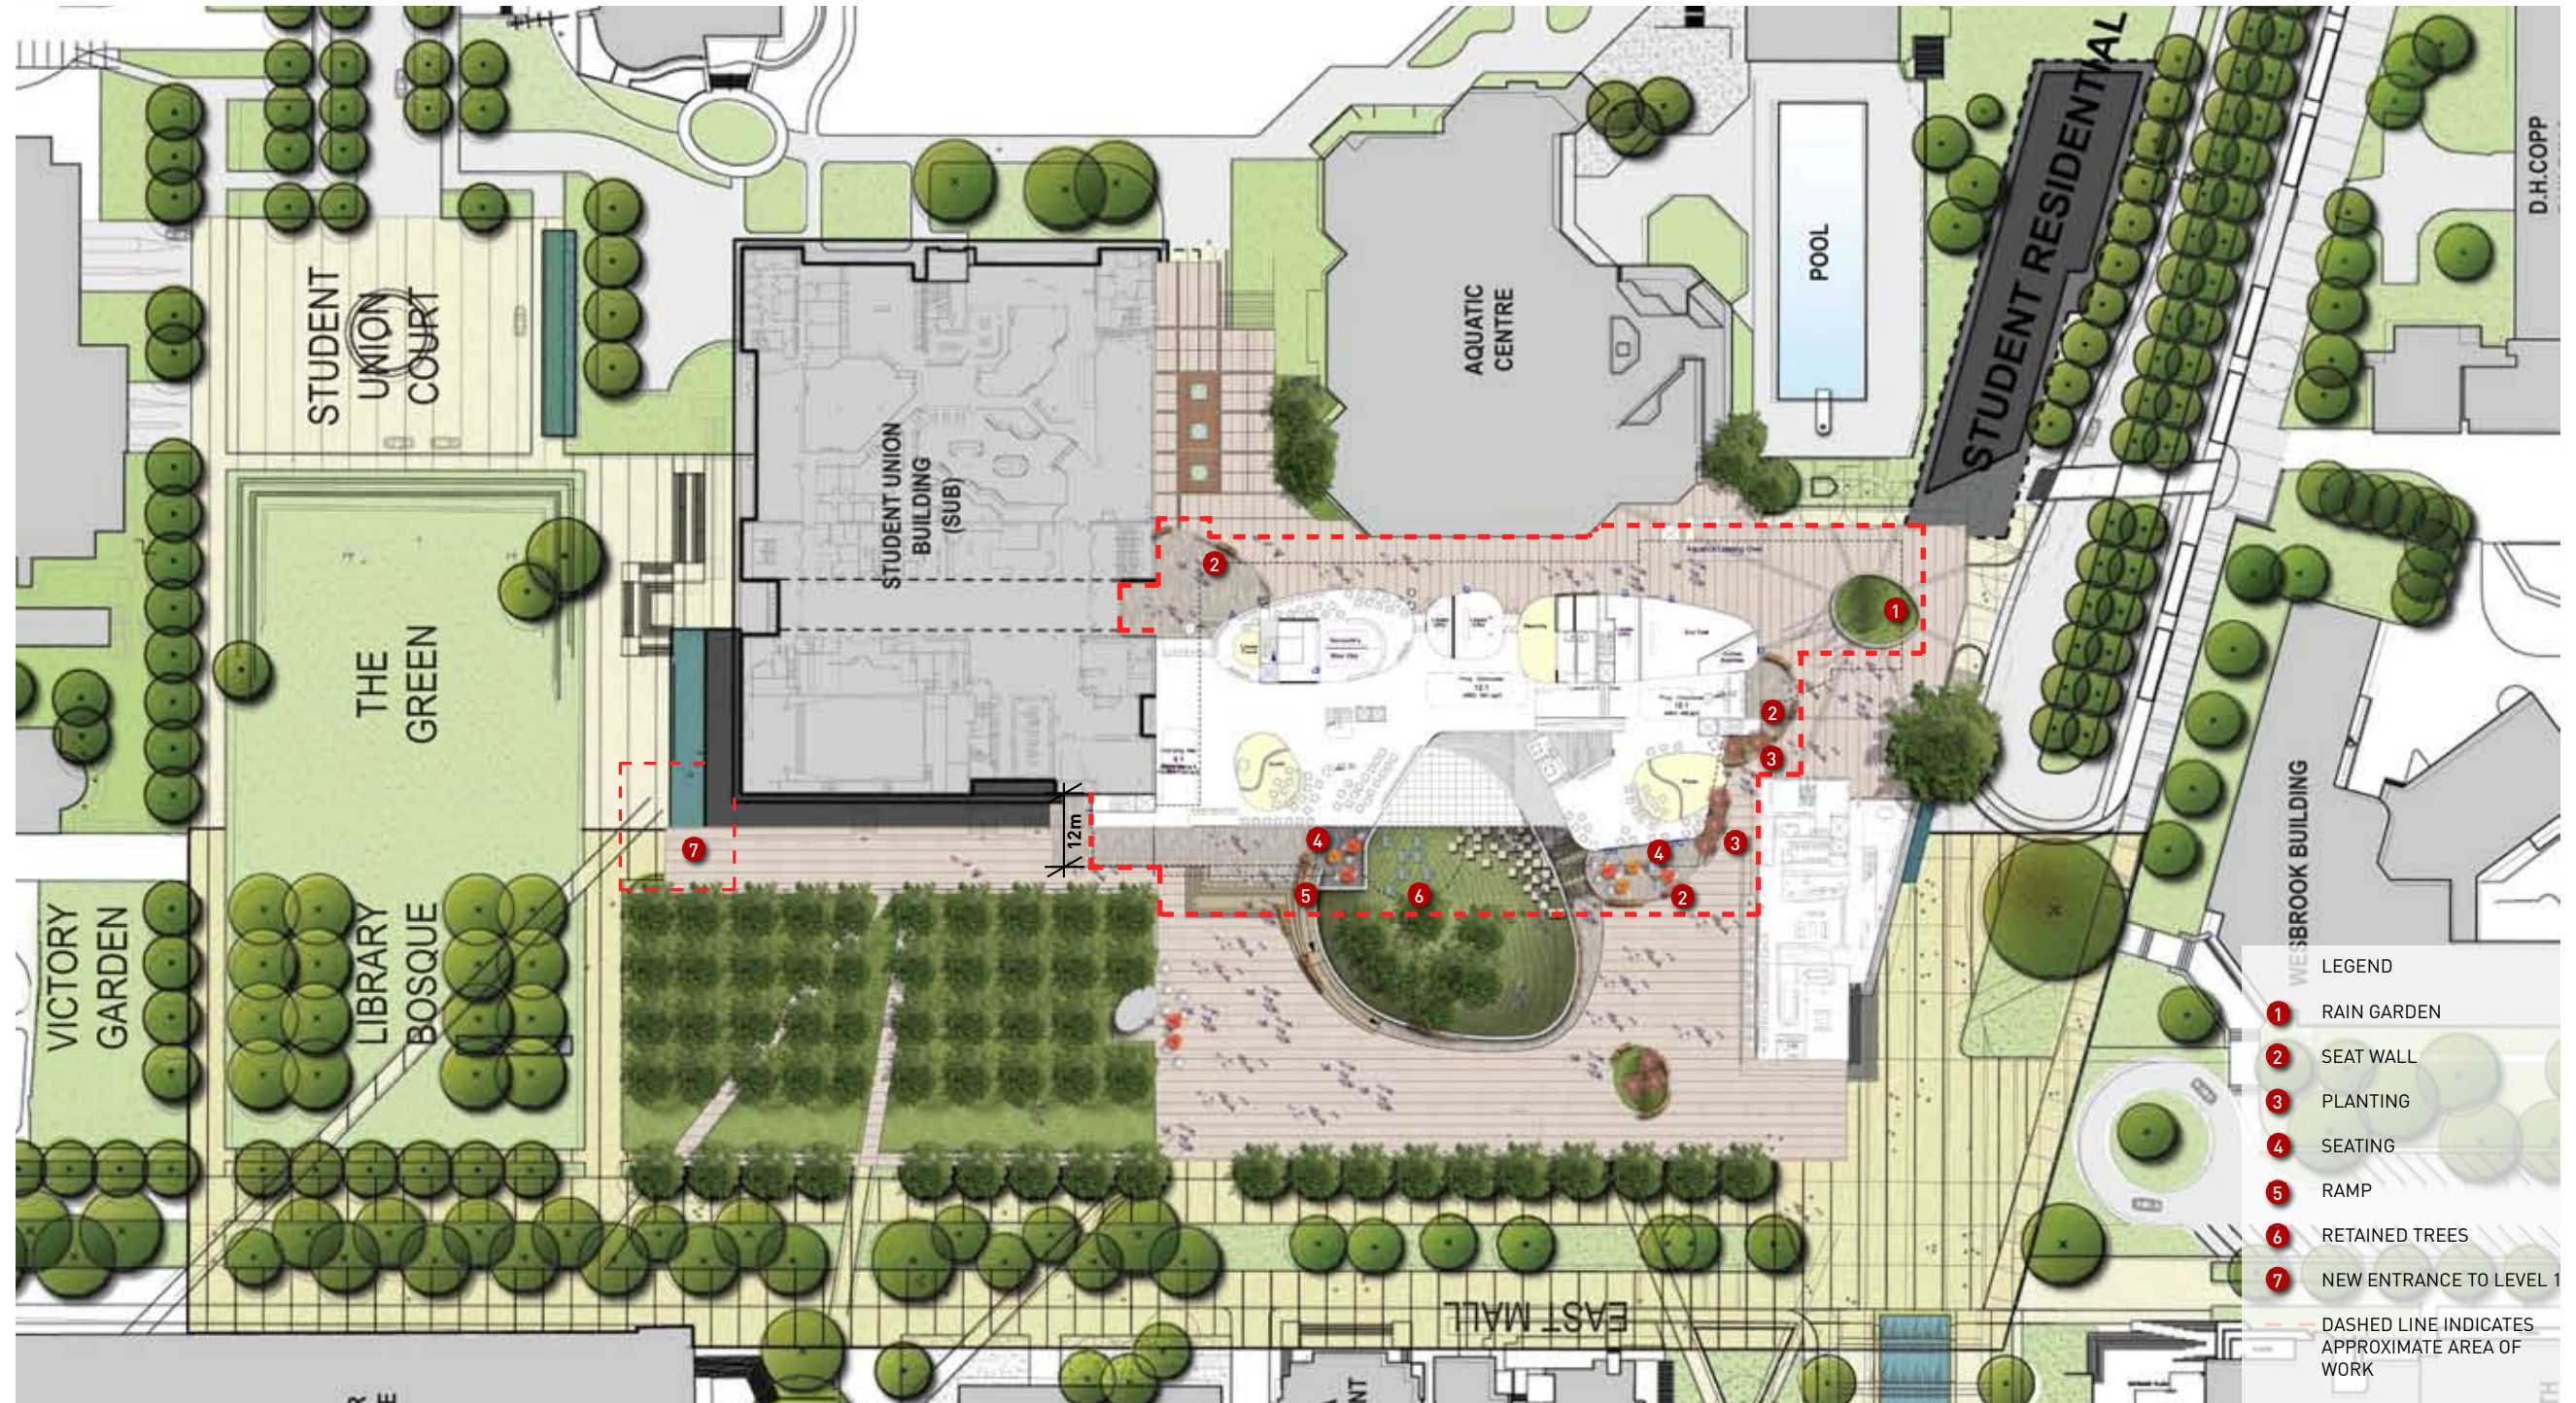


context plan_site boundary

site_L2 plan

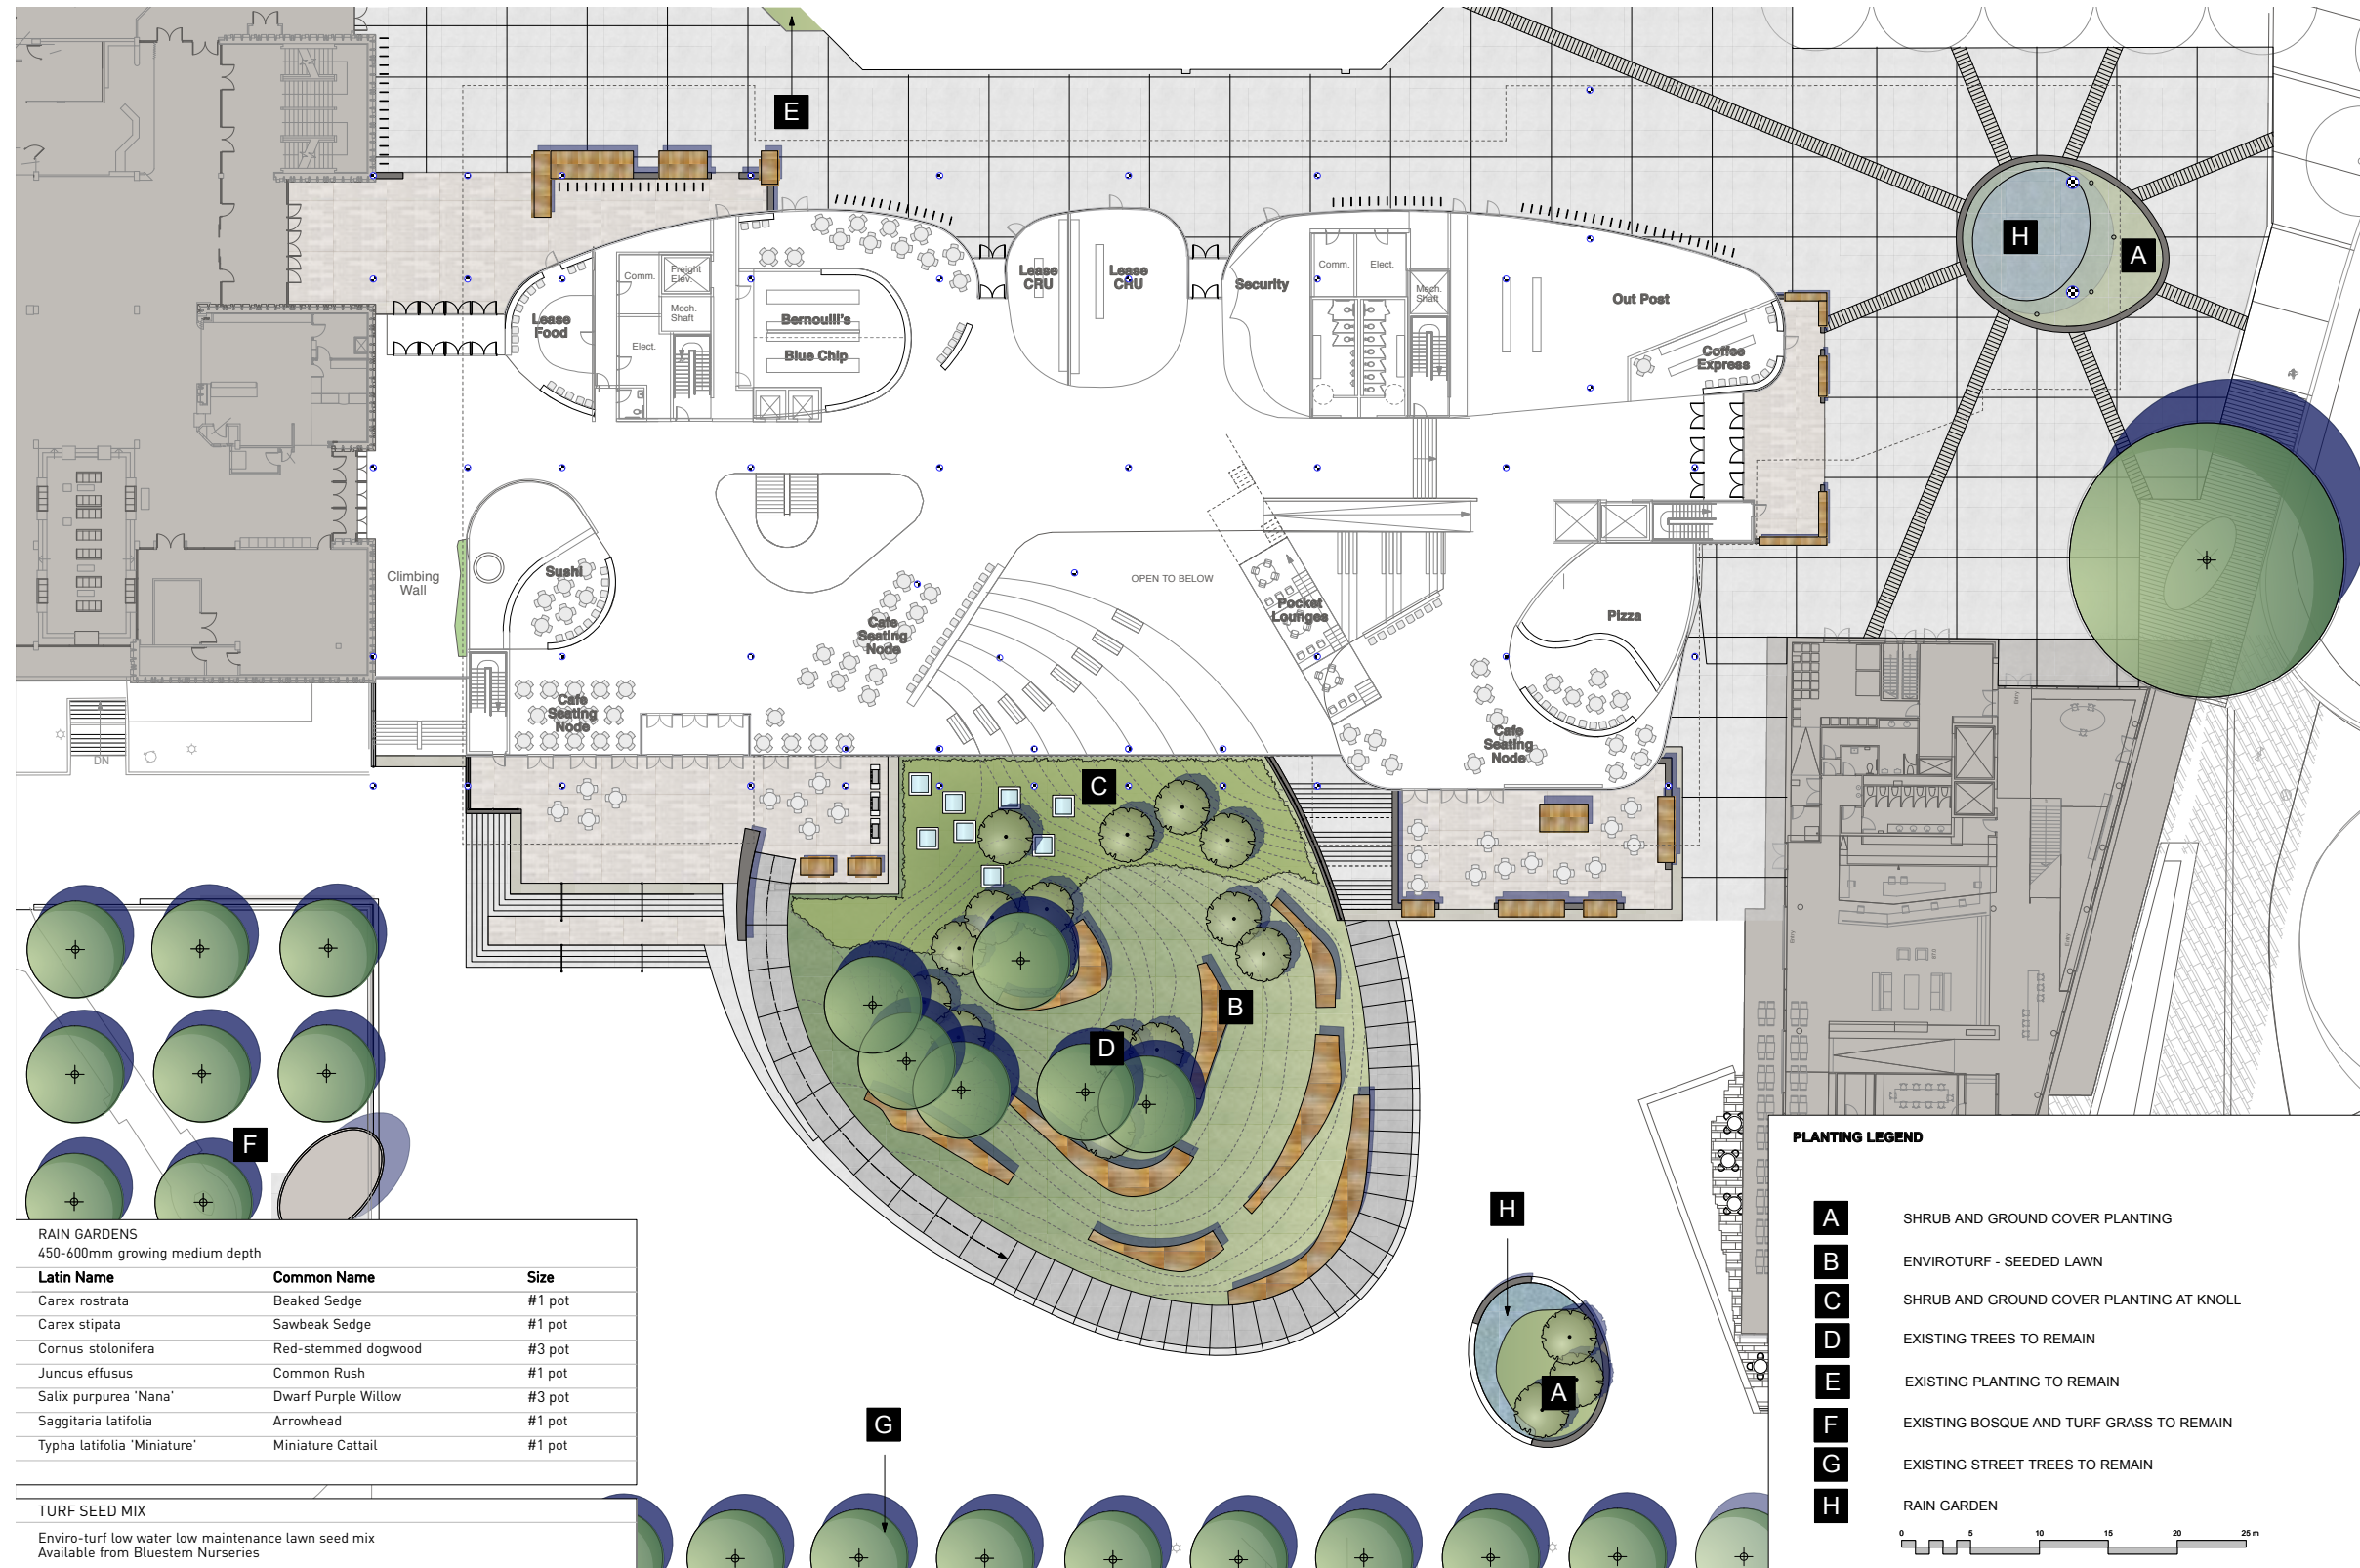

L2 Planting Plan

site_L5 +L6 roofscapes

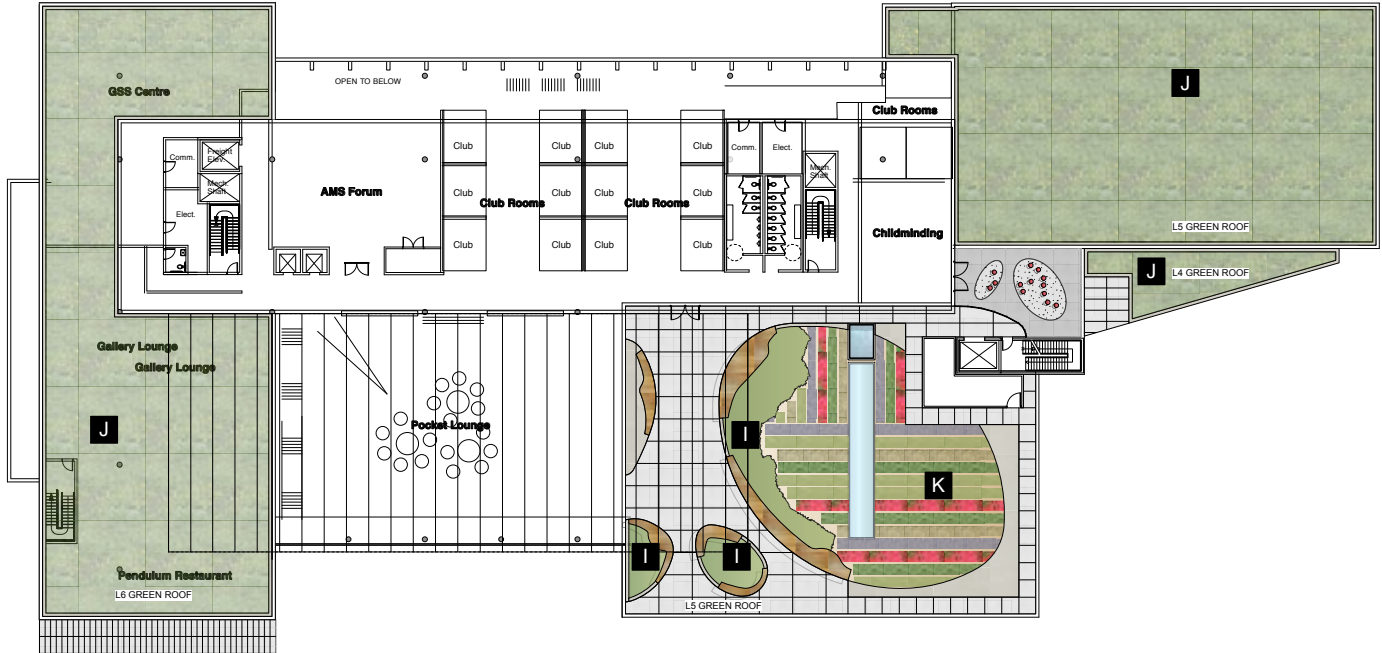

REPRESENTATIVE PLANT LISTS

EXTENSIVE GREEN ROOFS, MEADOW PLANTING
150-300mm growing medium depth

Latin Name	Common Name	Type
Allium acuminatum	Hooker's Onion	bulb
Allium cernuum	Nodding Onion	bulb
Anaphalis margaritacea	Pearly Everlast	plug
Armeria maritima	Common Sea Thrift	plug
Aster subspicatus	Douglas Aster	plug
Brodiaea coronaria	Harvest Brodiaea	bulb
Brodiaea hyacinthina	Foals Onion	bulb
Calamagrostis stricta	Slimstem Reed Grass	plug
Camassia quamash	Common Camas	bulb
Carex densa	Dense Sedge	plug
Carex pachystachya	Chamiso Sedge	plug
Eschscholzia californica	California Poppy	seed
Fragaria chiloensis	Beach Strawberry	plug
Lupinus arcticus	Arctic Lupine	seed
Lupinus littoralis	Seashore Lupine	seed
Potentilla anserina 'Pacifica'	Silverweed	plug
Sedum divergens	Spreading Stonecrop	plug
Sedum oreganum	Oregon Stonecrop	plug
Sedum spathulifolium	Broad Leafed Stonecrop	plug
Sedum stenopetalum	Narrow-Petaled Stonecrop	plug
Sisyrinchium bellum	California Blue-eyed Grass	plug

INTENSIVE GREEN ROOFS
450-900mm growing medium depth

Latin Name	Common Name	Size
Trees		
Acer circinatum	Vine Maple	2m ht, B&B
Amelanchier alnifolia	Saskatoon Serviceberry	2m ht, B&B
Malus diversifolia	Pacific Crabapple	2m ht, B&B
Shrubs		
Gaultheria shallon	Salal	#1 pot
Mahonia nervosa	Cascade Oregon Grape	#2 pot
Philadelphus lewisii	Mock Orange	#3 pot
Ribes alpina	Alpine Currant	#3 pot
Rosa gymnocarpa	Baldhip Rose	#3 pot
Rosa nutkana	Common Wild Rose	#3 pot
Rosa pisocarpa	Clustered Wild Rose	#3 pot
Sambucus racemosa	Red Elderberry	#3 pot
Symphoricarpos albus	Common Snowberry	#3 pot
Symphoricarpos mollis	Creeping Snowberry	#1 pot
Vaccinium ovatum	Evergreen Huckleberry	#3 pot
Ground Covers		
Arctostaphylos uva-ursi	Kinnikinnick	#1 pot
Blechnum spicant	Deer Fern	#1 pot
Lathyrus nevadensis	Purple Peavine	#1 pot
Mahonia repens	Creeping Oregon Grape	#1 pot
Polystichum munitum	Western Sword Fern	#1 pot
Symphoricarpos chenaultii 'Hancock'	Trailing Snowberry	#1 pot

PLANTING LEGEND


- I** INTENSIVE GREEN ROOF
- J** EXTENSIVE GREEN ROOF
- K** CROP PLANTING AT GREEN ROOF

L2 Planting Plan

site_L5 +L6 roofscapes



sedum planting on green roof

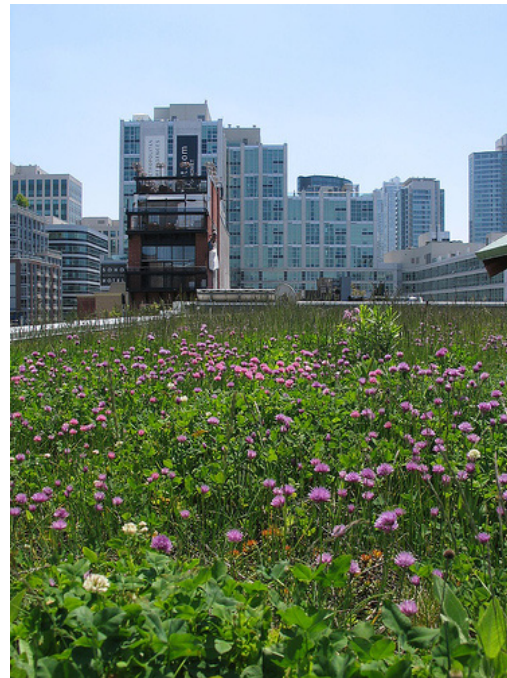

native plants to support local biodiversity



native grasses to provide habitat



food production and teaching on green roof



beekeeping on green roof




native plants in formal setting



native plants arranged informally



students tending crops on green roof

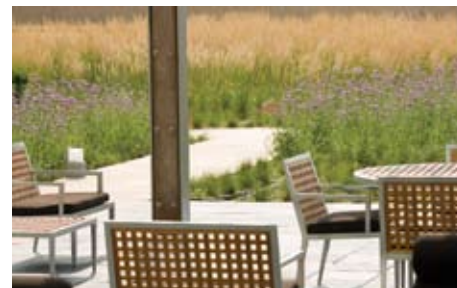

native plants used ornamentally