



sections

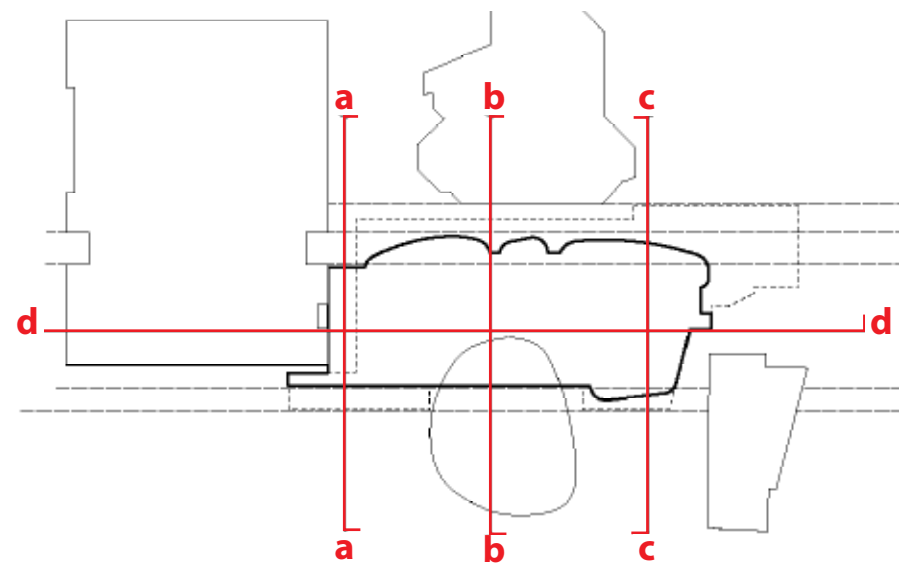


key plan

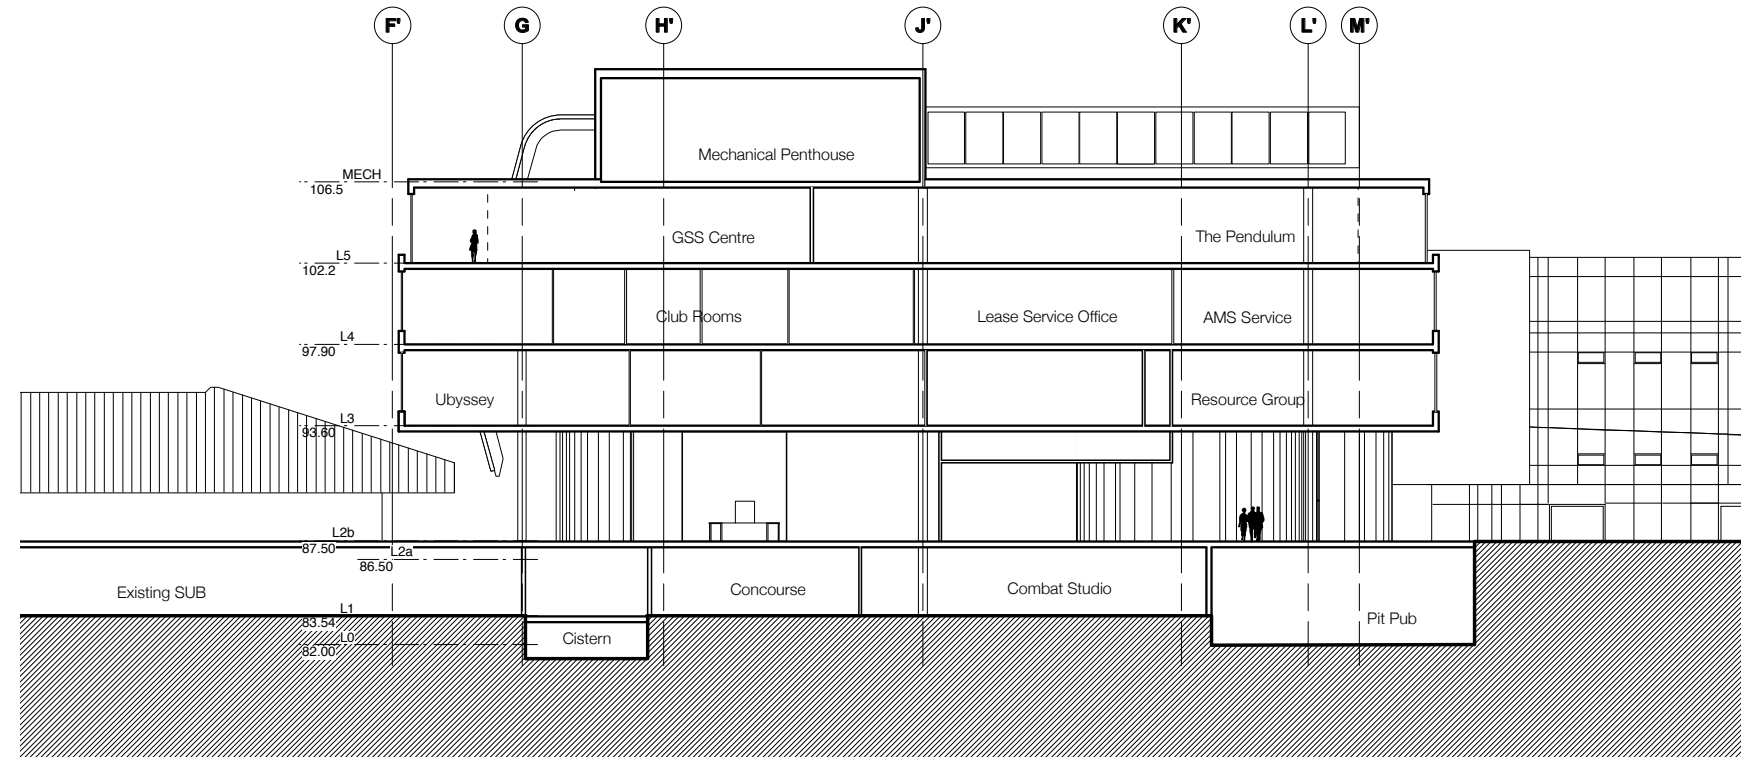

Section A-A


1 : 400

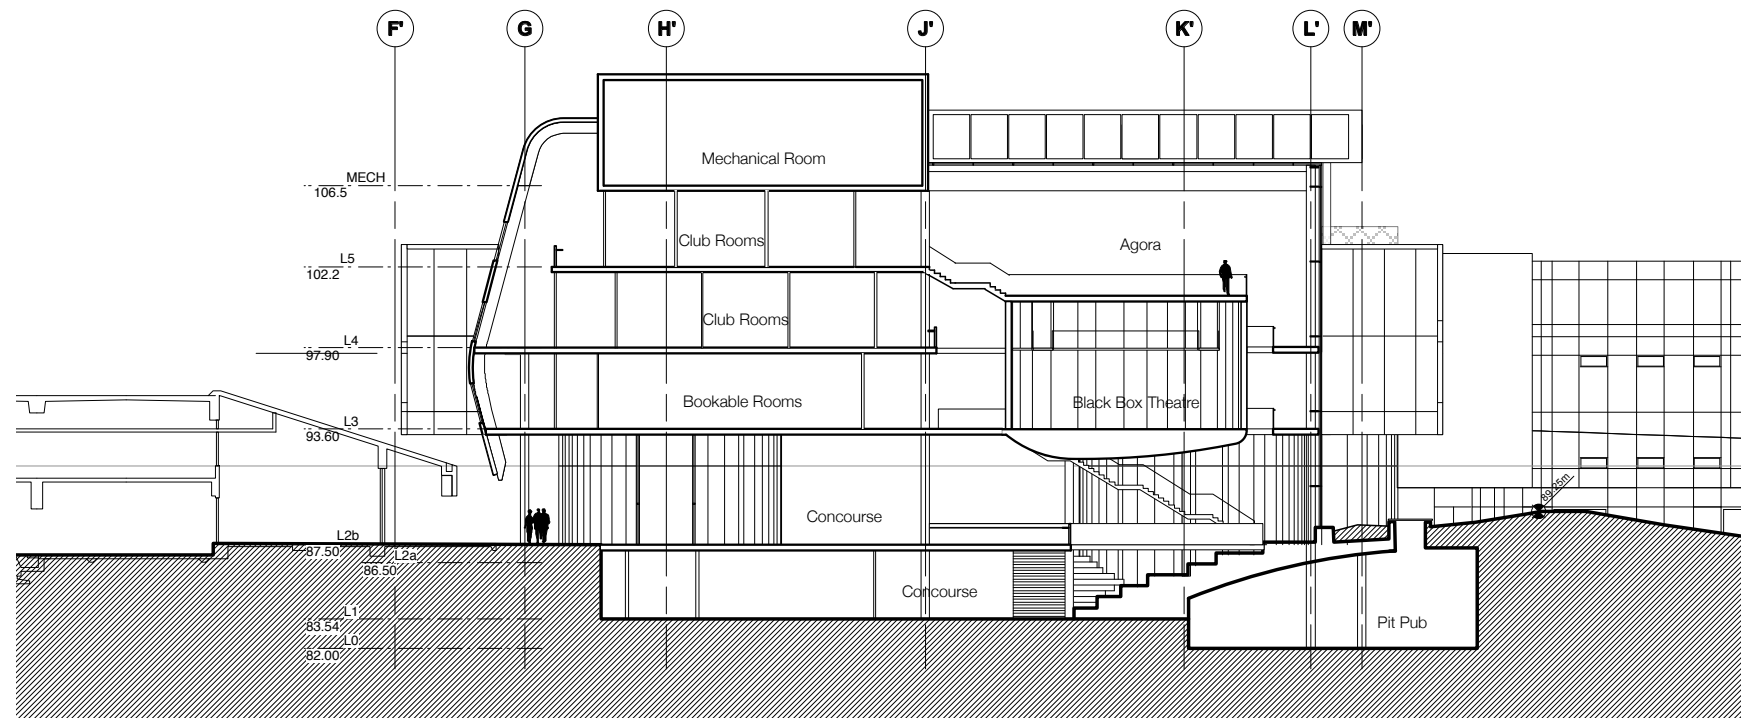

Section B-B


1 : 400

sections

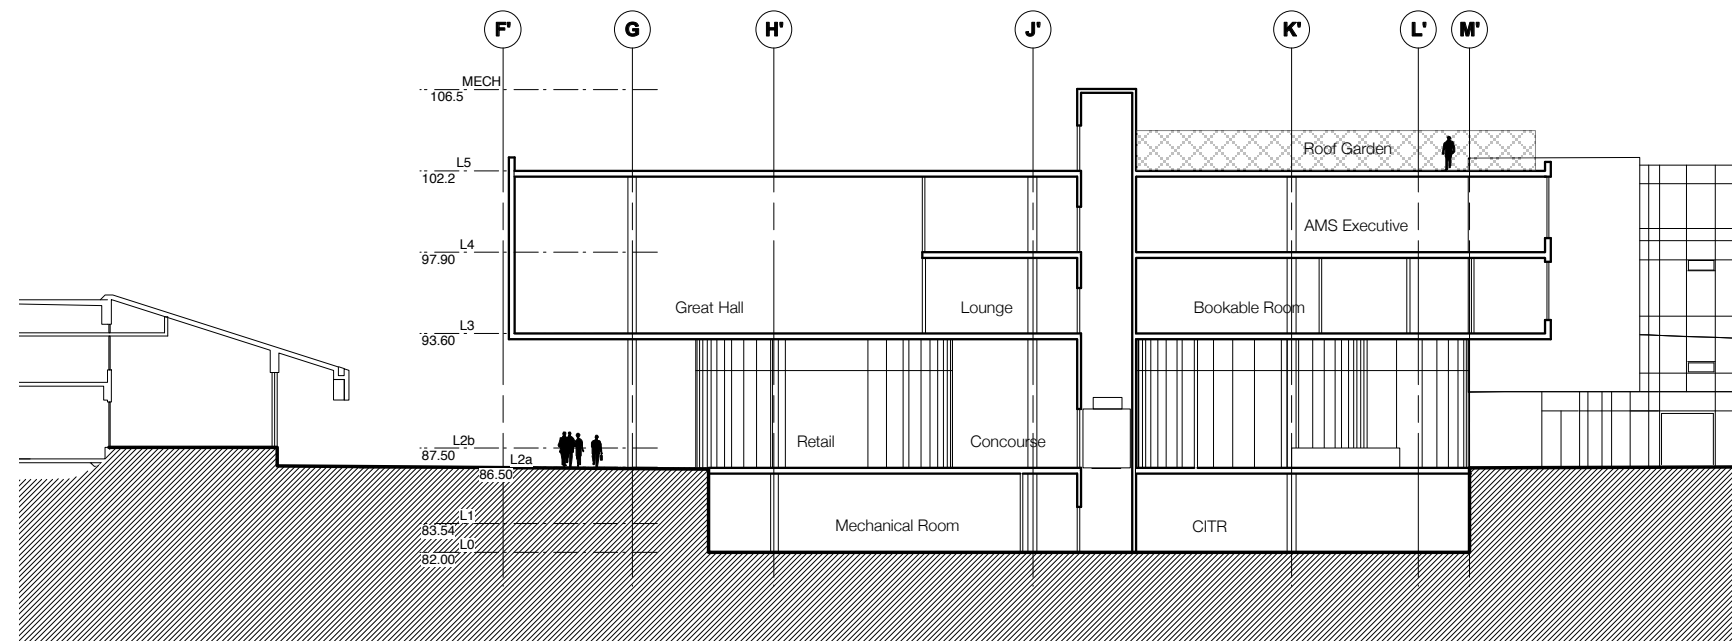

Section C-C


1 : 400

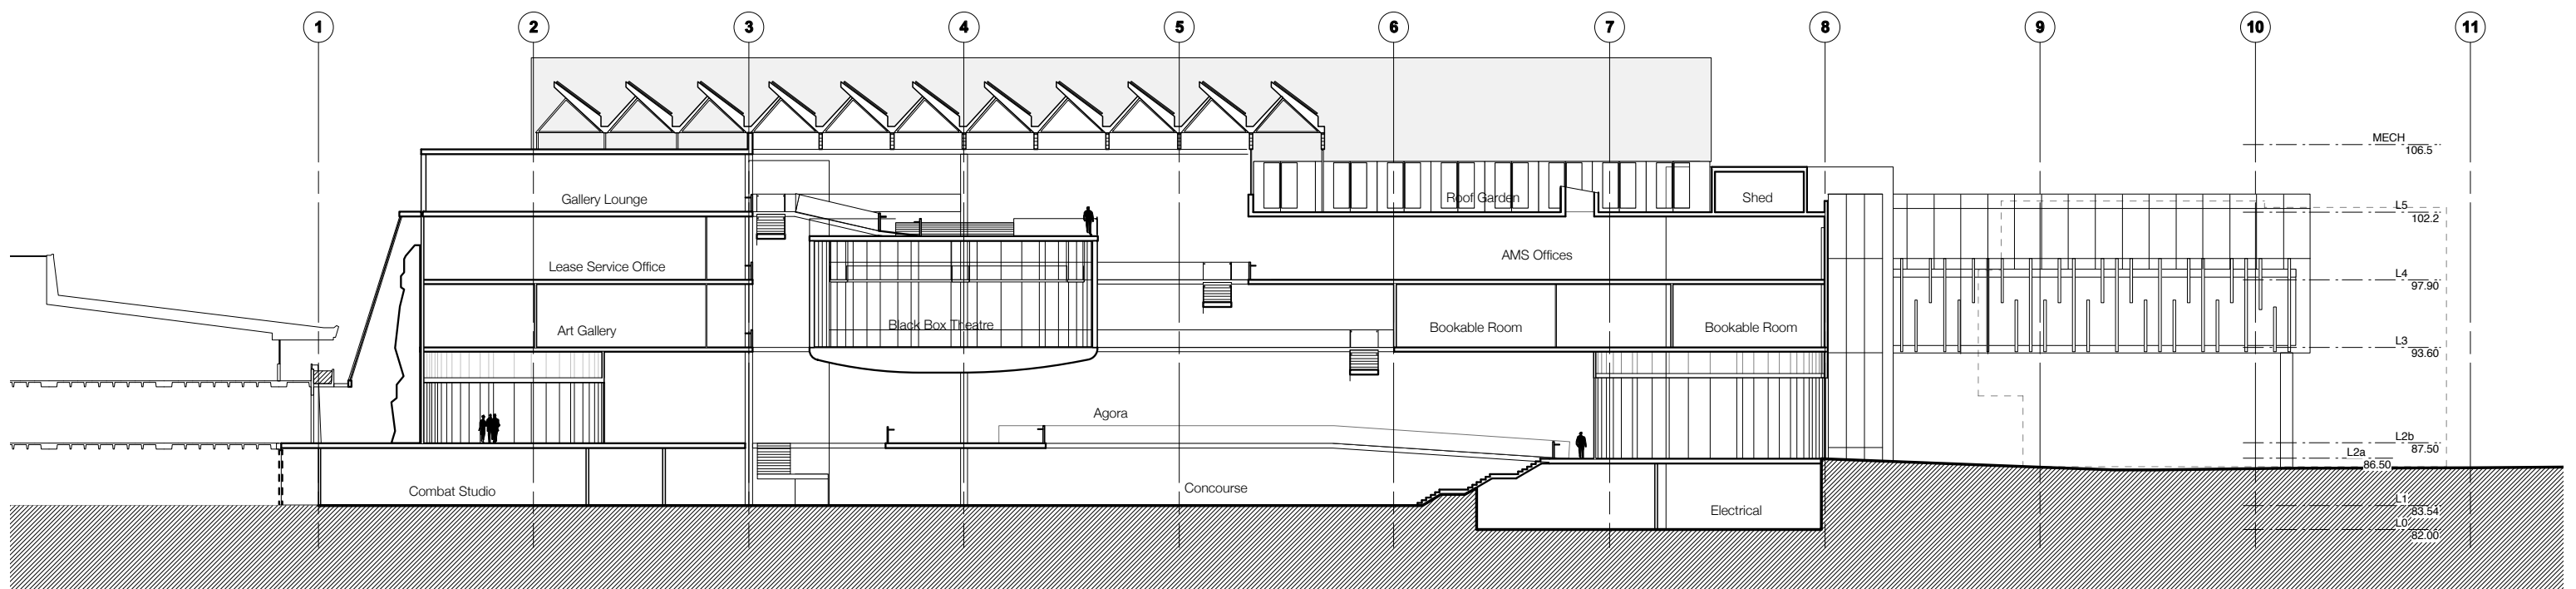

Section D-D


1 : 400

elevations

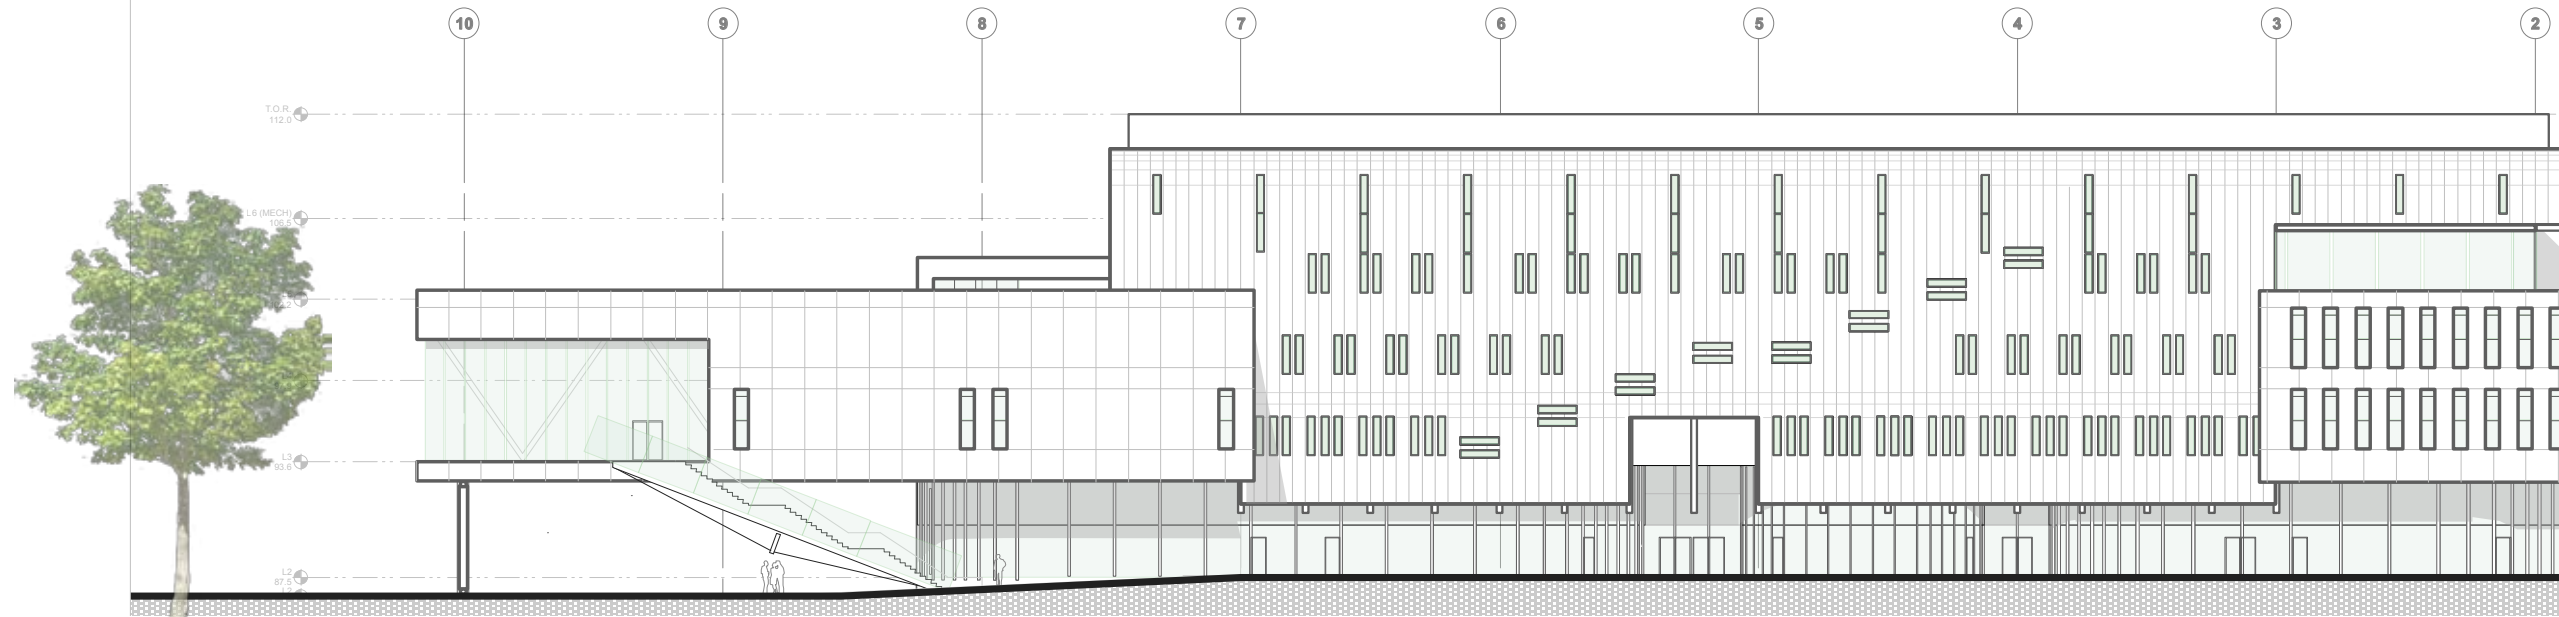

East Elevation


1 : 500

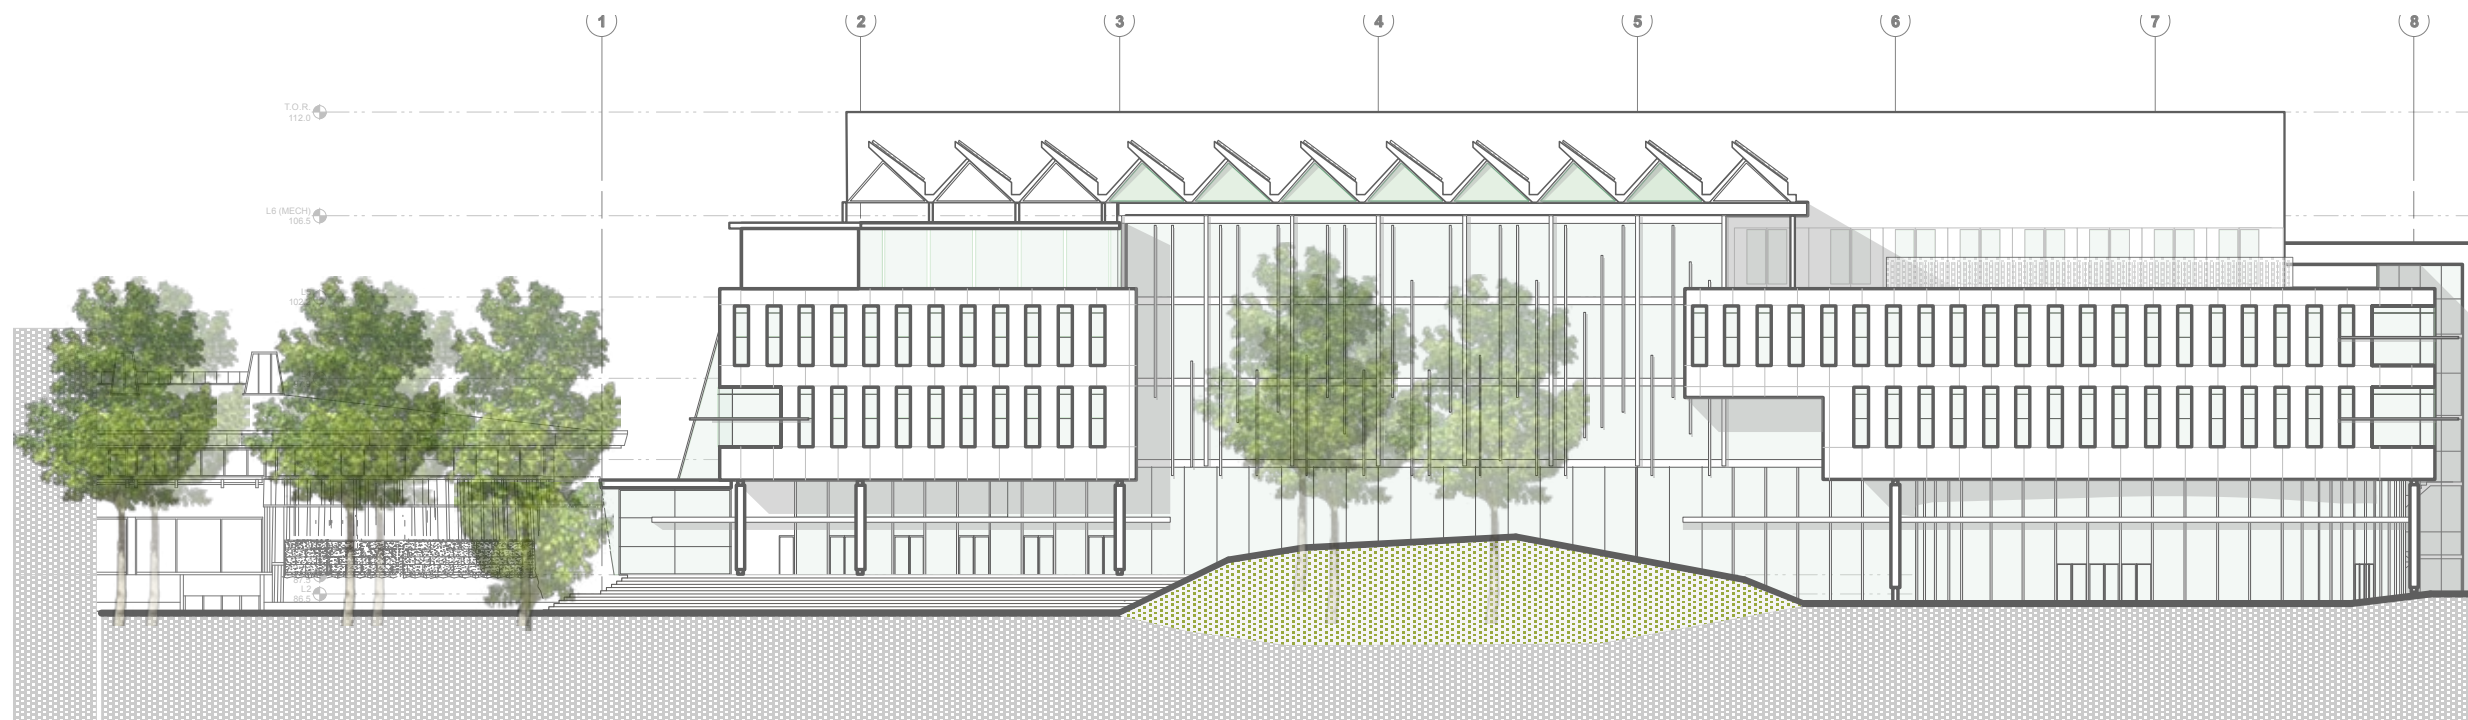

West Elevation

1 : 500

elevations

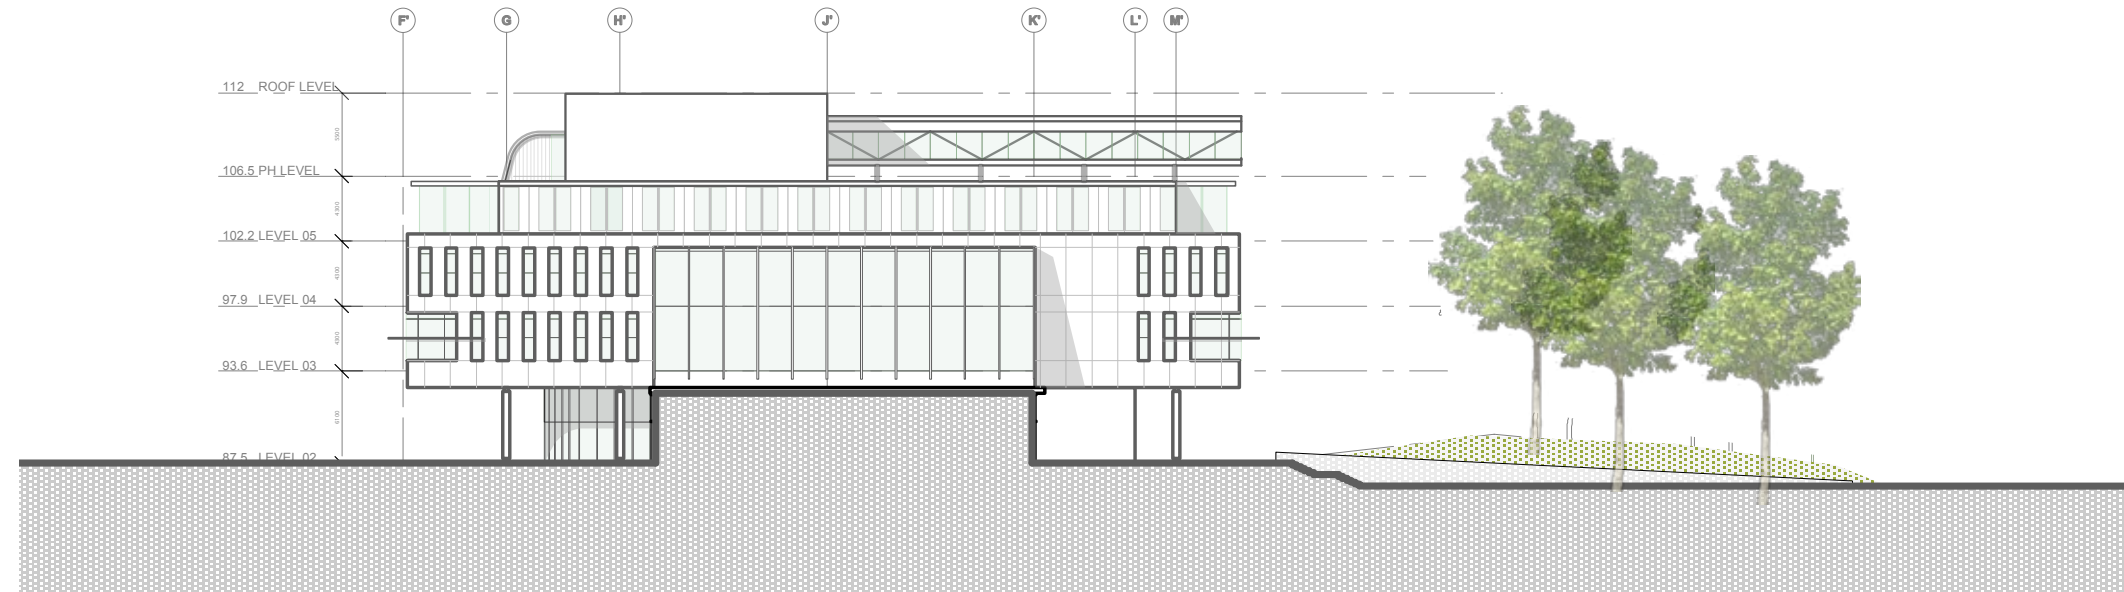

North Elevation

1 : 500



South Elevation

1 : 500

shadow studies

10:00 am



12:00 pm



2:00 pm



March 21

shadow studies


10:00 am



12:00 pm



2:00 pm

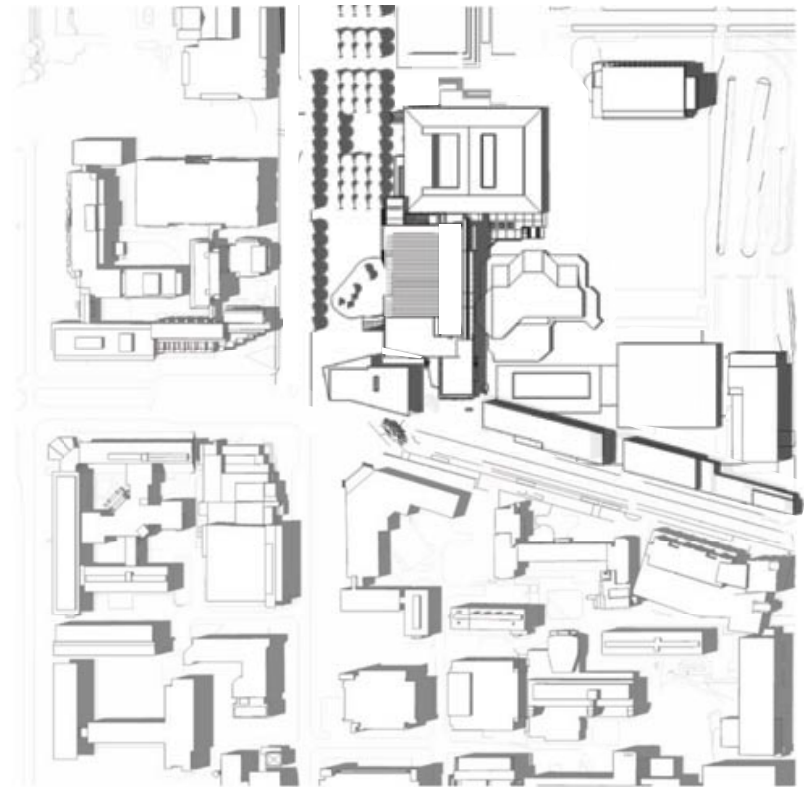

June 21