



Issued for DRC REVIEW-November 8th/21




L-1

# Sportcourt-Layout Plan

(School Site South of Park and Splashpad)




NOTE: REFER TO PHOTO INSET BELOW, AND TO SPECIFICATIONS FOR APPROVED PAVER TYPES/SUPPLIERS.

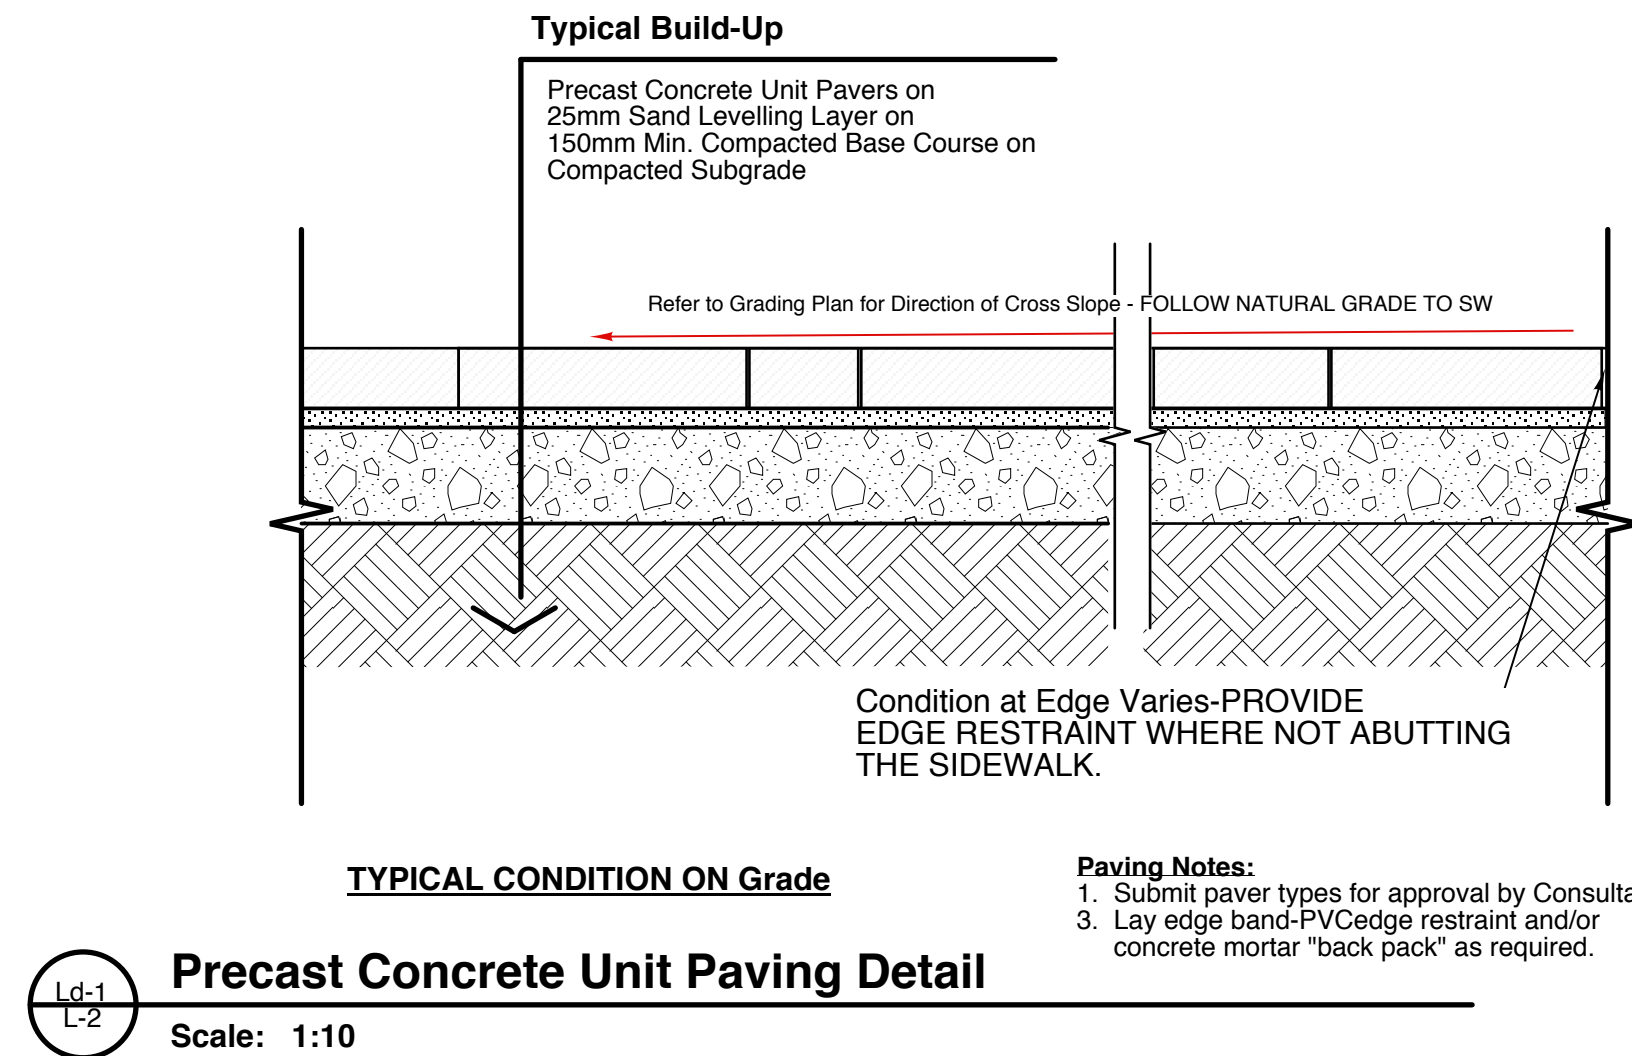

Reference Images-Large Module Precast Pavers in Keeping w/ UBC Standards and Tech. Guidelines

Issued for DRC REVIEW  
-November 8th/21

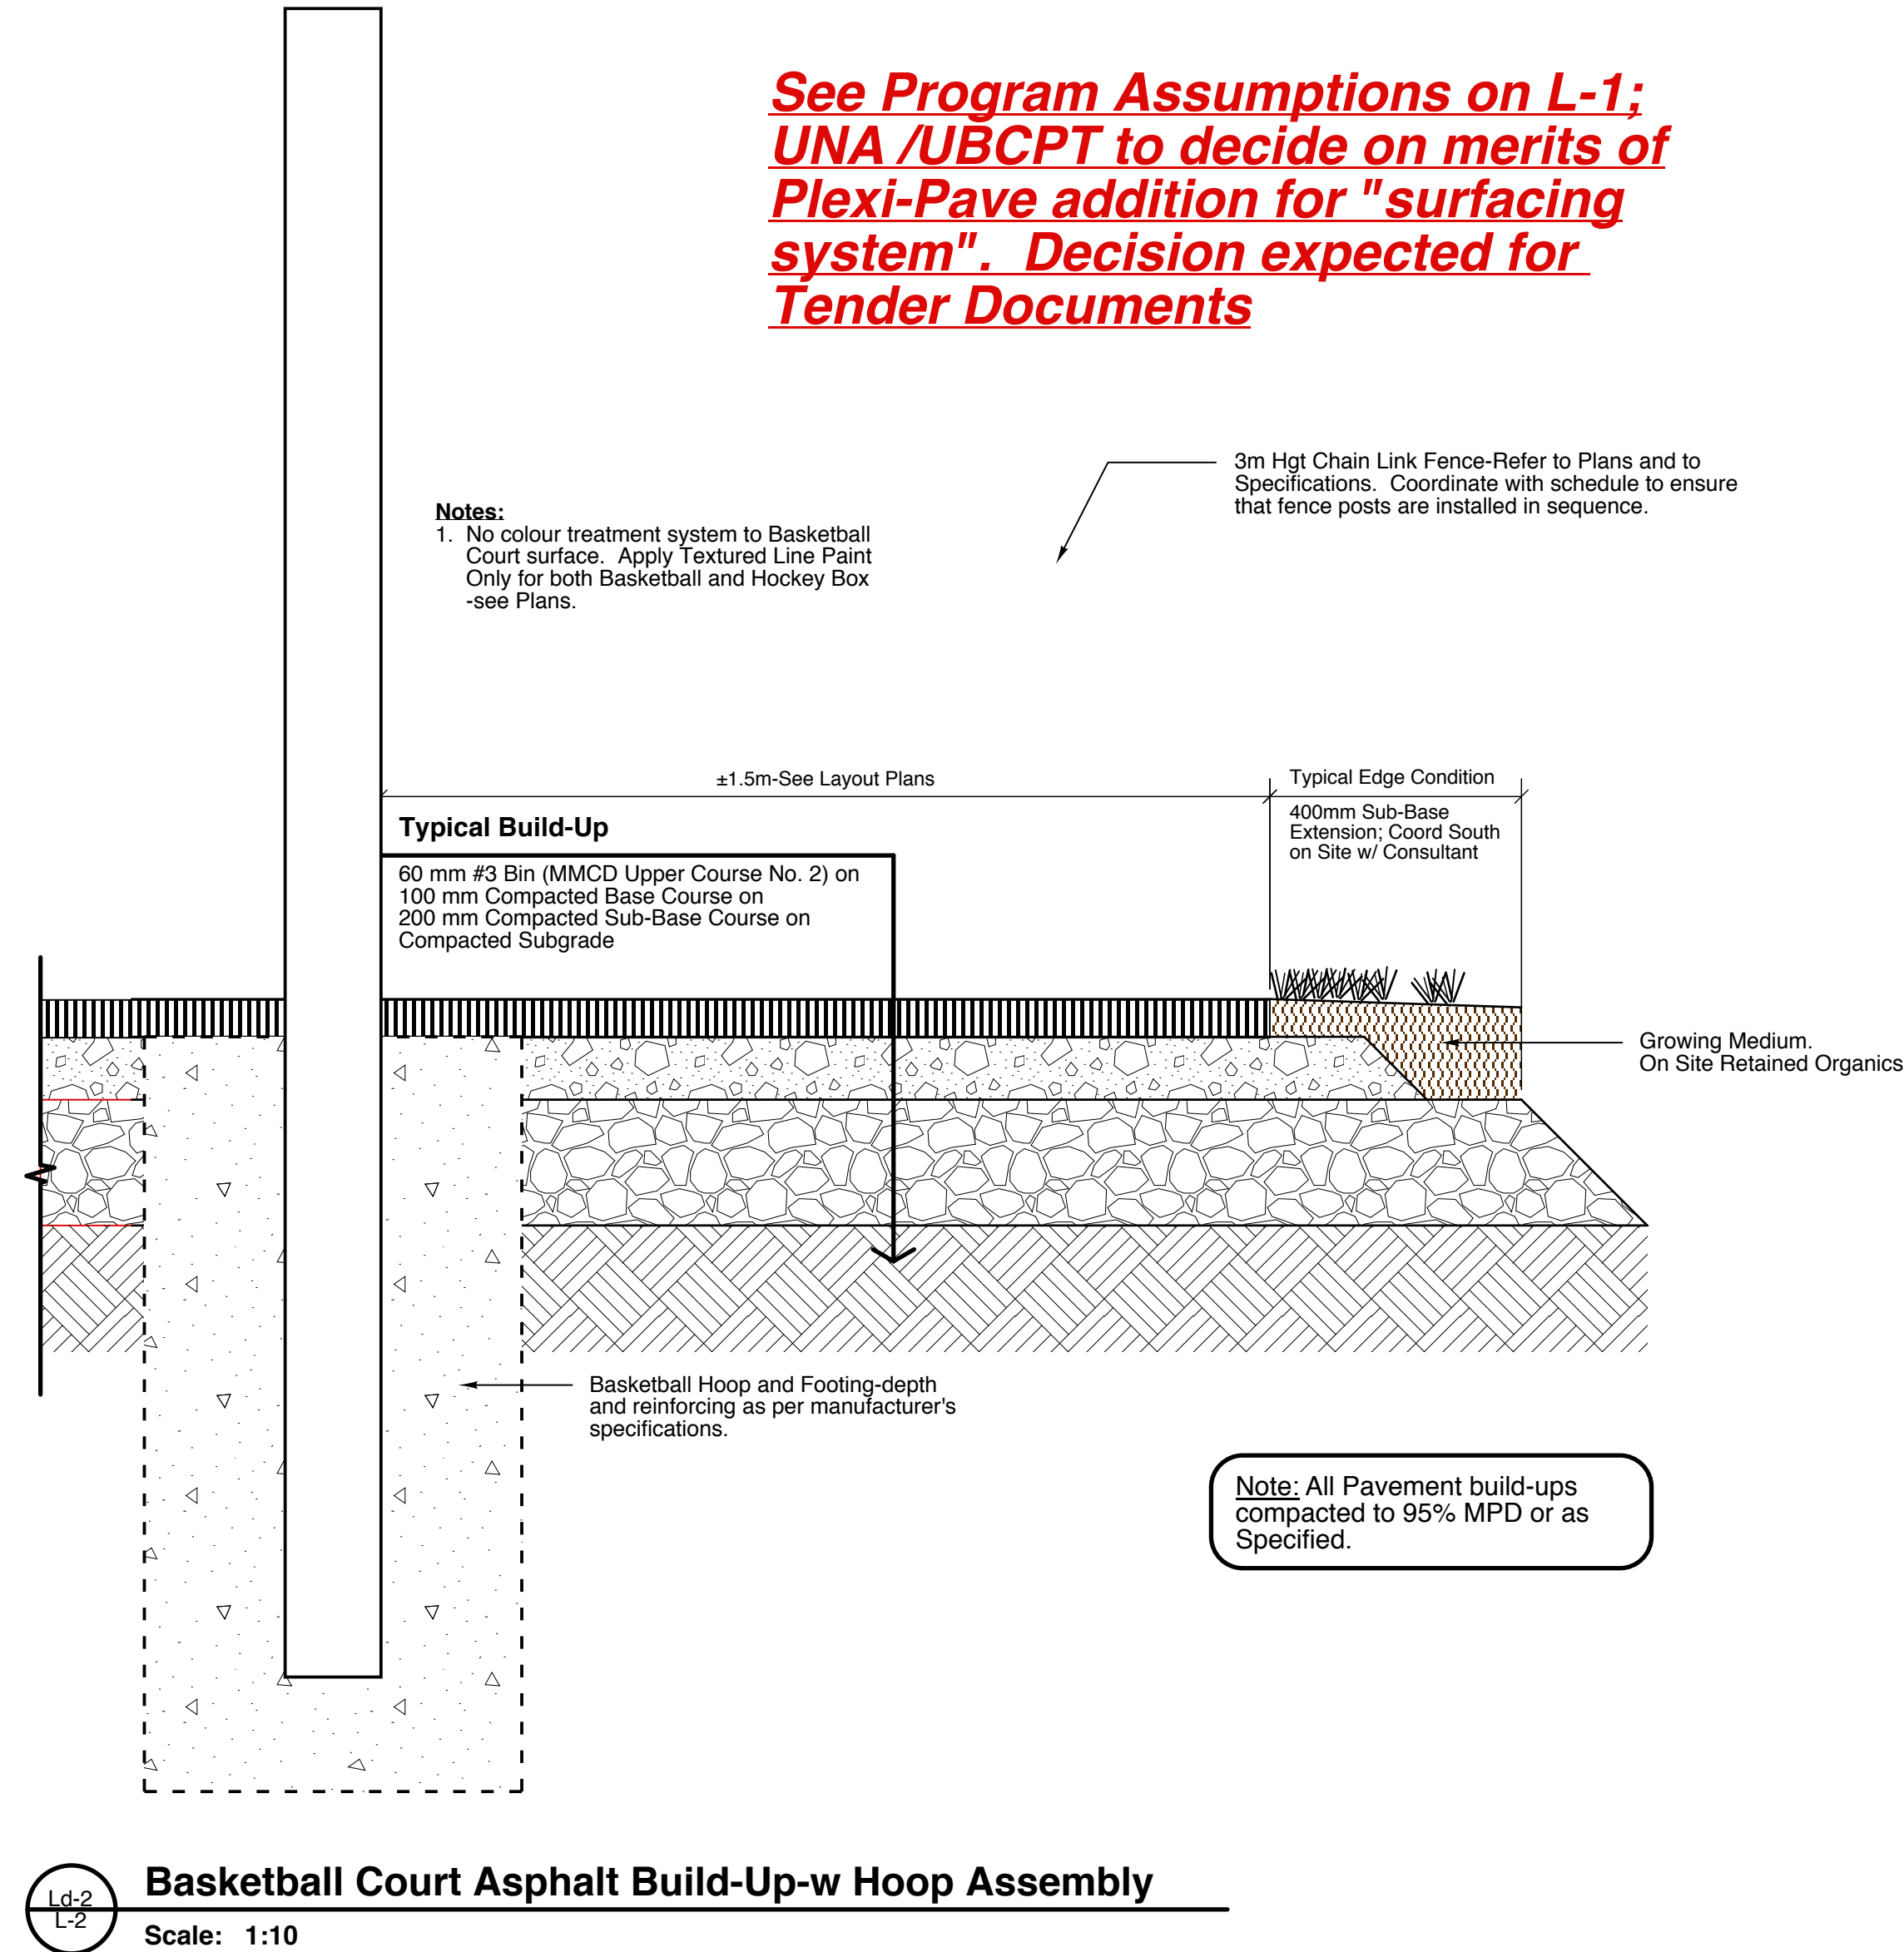

2 or more-suggested




Reference Image-Precast or Site Cast "Cube" Benches


1-required



Reference Image-Trash Receptacle to "match" Park

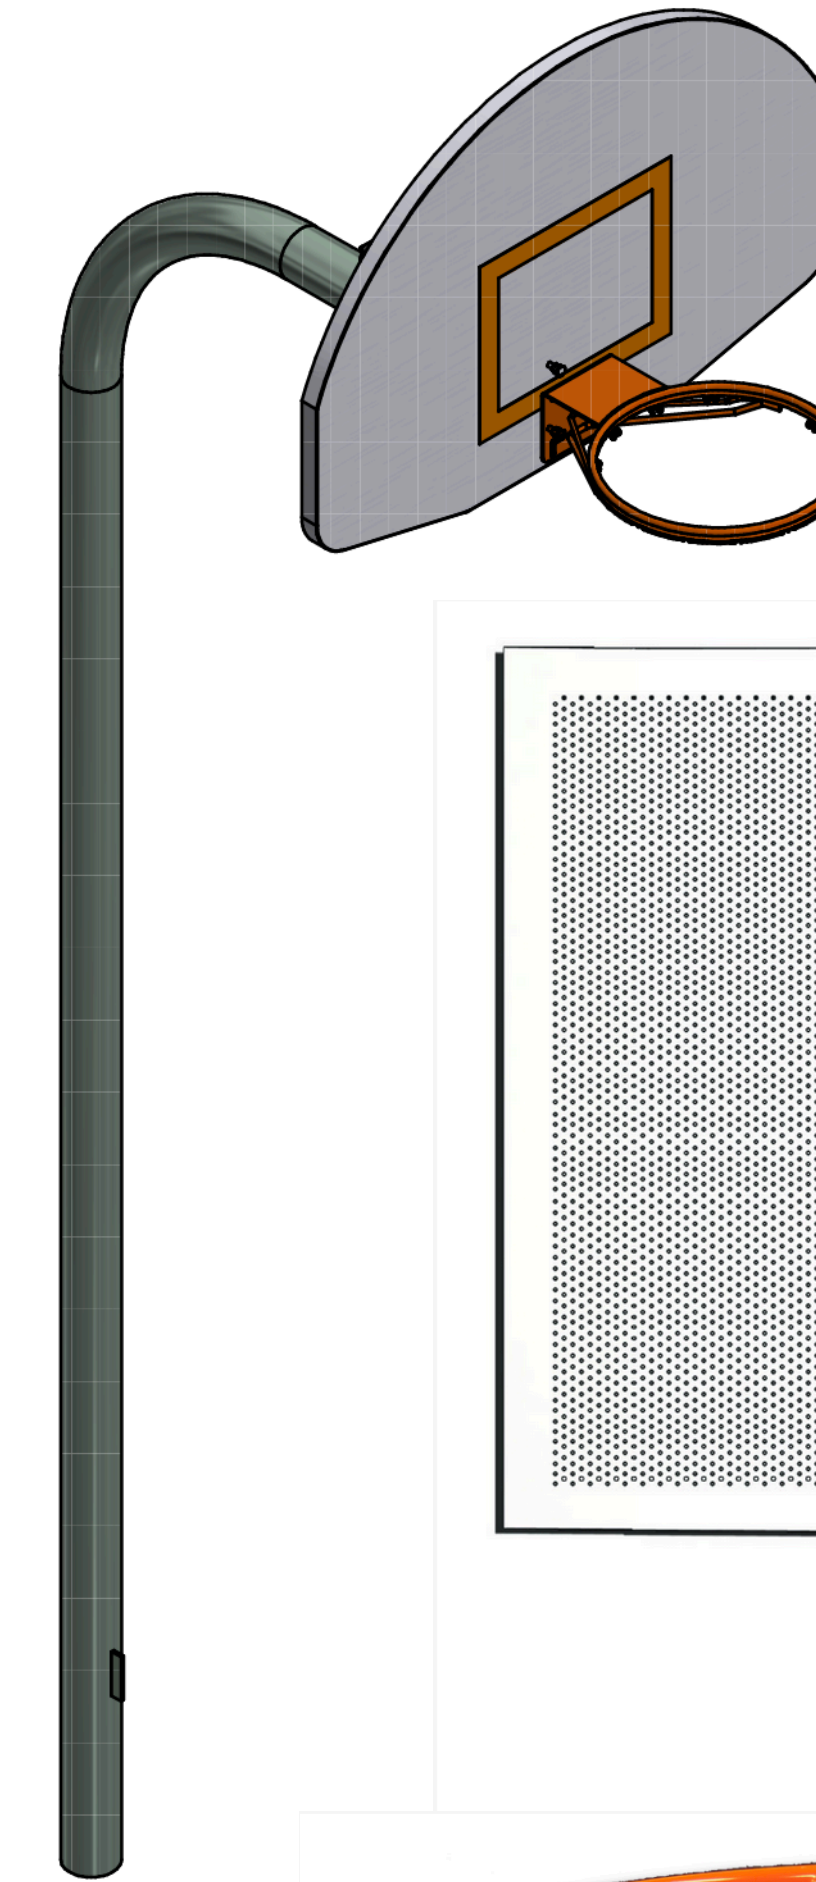

3-"hoop assemblies" suggested

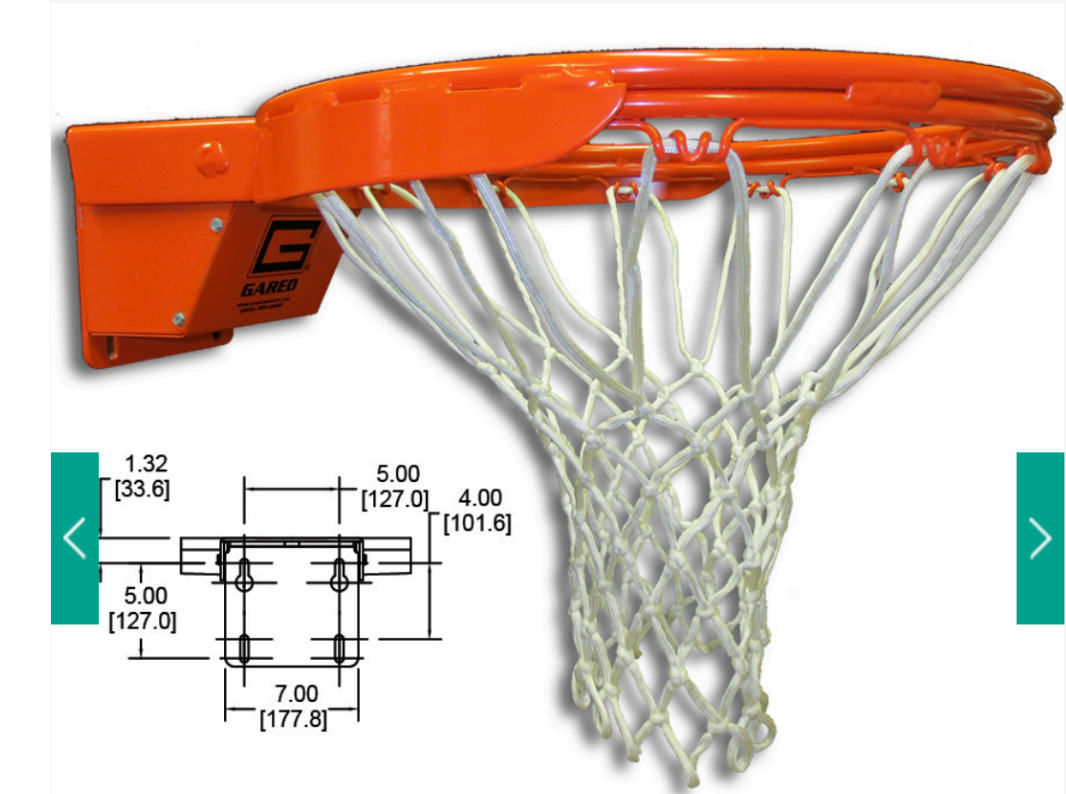

Reference Image-Gooseneck Pole, Perforated Steel Backboard and Breakaway Hoop Assembly