

**LEGEND**



EX. WATER	— (Blue line)
EX. WATER - IRRIGATION	— (Blue dashed line)
EX. SANITARY SEWER	— (Red line)
EX. STORM SEWER	— (Green line)
EX. GAS	— (Pink line)
EX. STEAM	— (Green dashed line)
EX. HYDRO	— (Orange line)
EX. TEL / COMM	— (Orange dashed line)
PROP. WATER	— (Black line)
PROP. SANITARY SEWER	— (Black line)
PROP. STORM SEWER	— (Black line)

INFORMATION ON EXISTING UTILITIES MAY NOT BE COMPLETE OR ACCURATE. PRIOR TO CONSTRUCTION CONTRACTOR SHALL EXPOSE LOCATIONS OF ALL EXISTING UTILITIES AND ADVISE THE ENGINEER OF POTENTIAL CONFLICTS.

THIS DRAWING MUST NOT BE SCALED. THE GENERAL CONTRACTOR SHALL VERIFY ALL DIMENSIONS, DATUMS AND LEVELS PRIOR TO COMMENCEMENT OF WORK. ALL ERRORS AND OMISSIONS MUST BE REPORTED IMMEDIATELY TO THE CONSULTANT. THIS DRAWING IS TO BE USED IN CONJUNCTION WITH ALL OTHER DRAWINGS AND SPECIFICATIONS. VARIATIONS AND MODIFICATIONS TO WORK SHOWN SHALL NOT BE CARRIED OUT WITHOUT WRITTEN PERMISSION FROM THE CONSULTANT. THIS DRAWING IS THE EXCLUSIVE PROPERTY OF THE CONSULTANT AND CANNOT BE REPRODUCED, COPIED, OR LOANED WITHOUT PERMISSION OF THE CONSULTANT.


CLIENT :  
 UBC CHILDCARE SERVICES,  
 UBC STUDENT HOUSING &  
 HOSPITALITY SERVICES

CONSULTANT : CIVIL  
**CoreGroup**  
 CONSULTANTS  
 LAND DEVELOPMENT SERVICES  
 320-8888 PRASERTON COURT  
 BURNABY, BC V5J 5H9  
 tel. (604)299 0605 fax. (604)299 0629

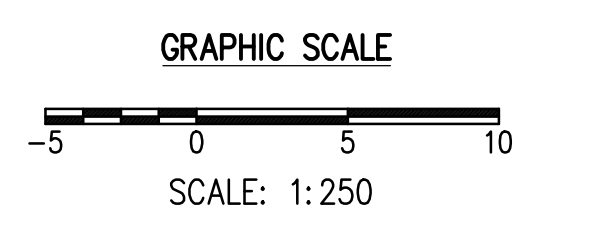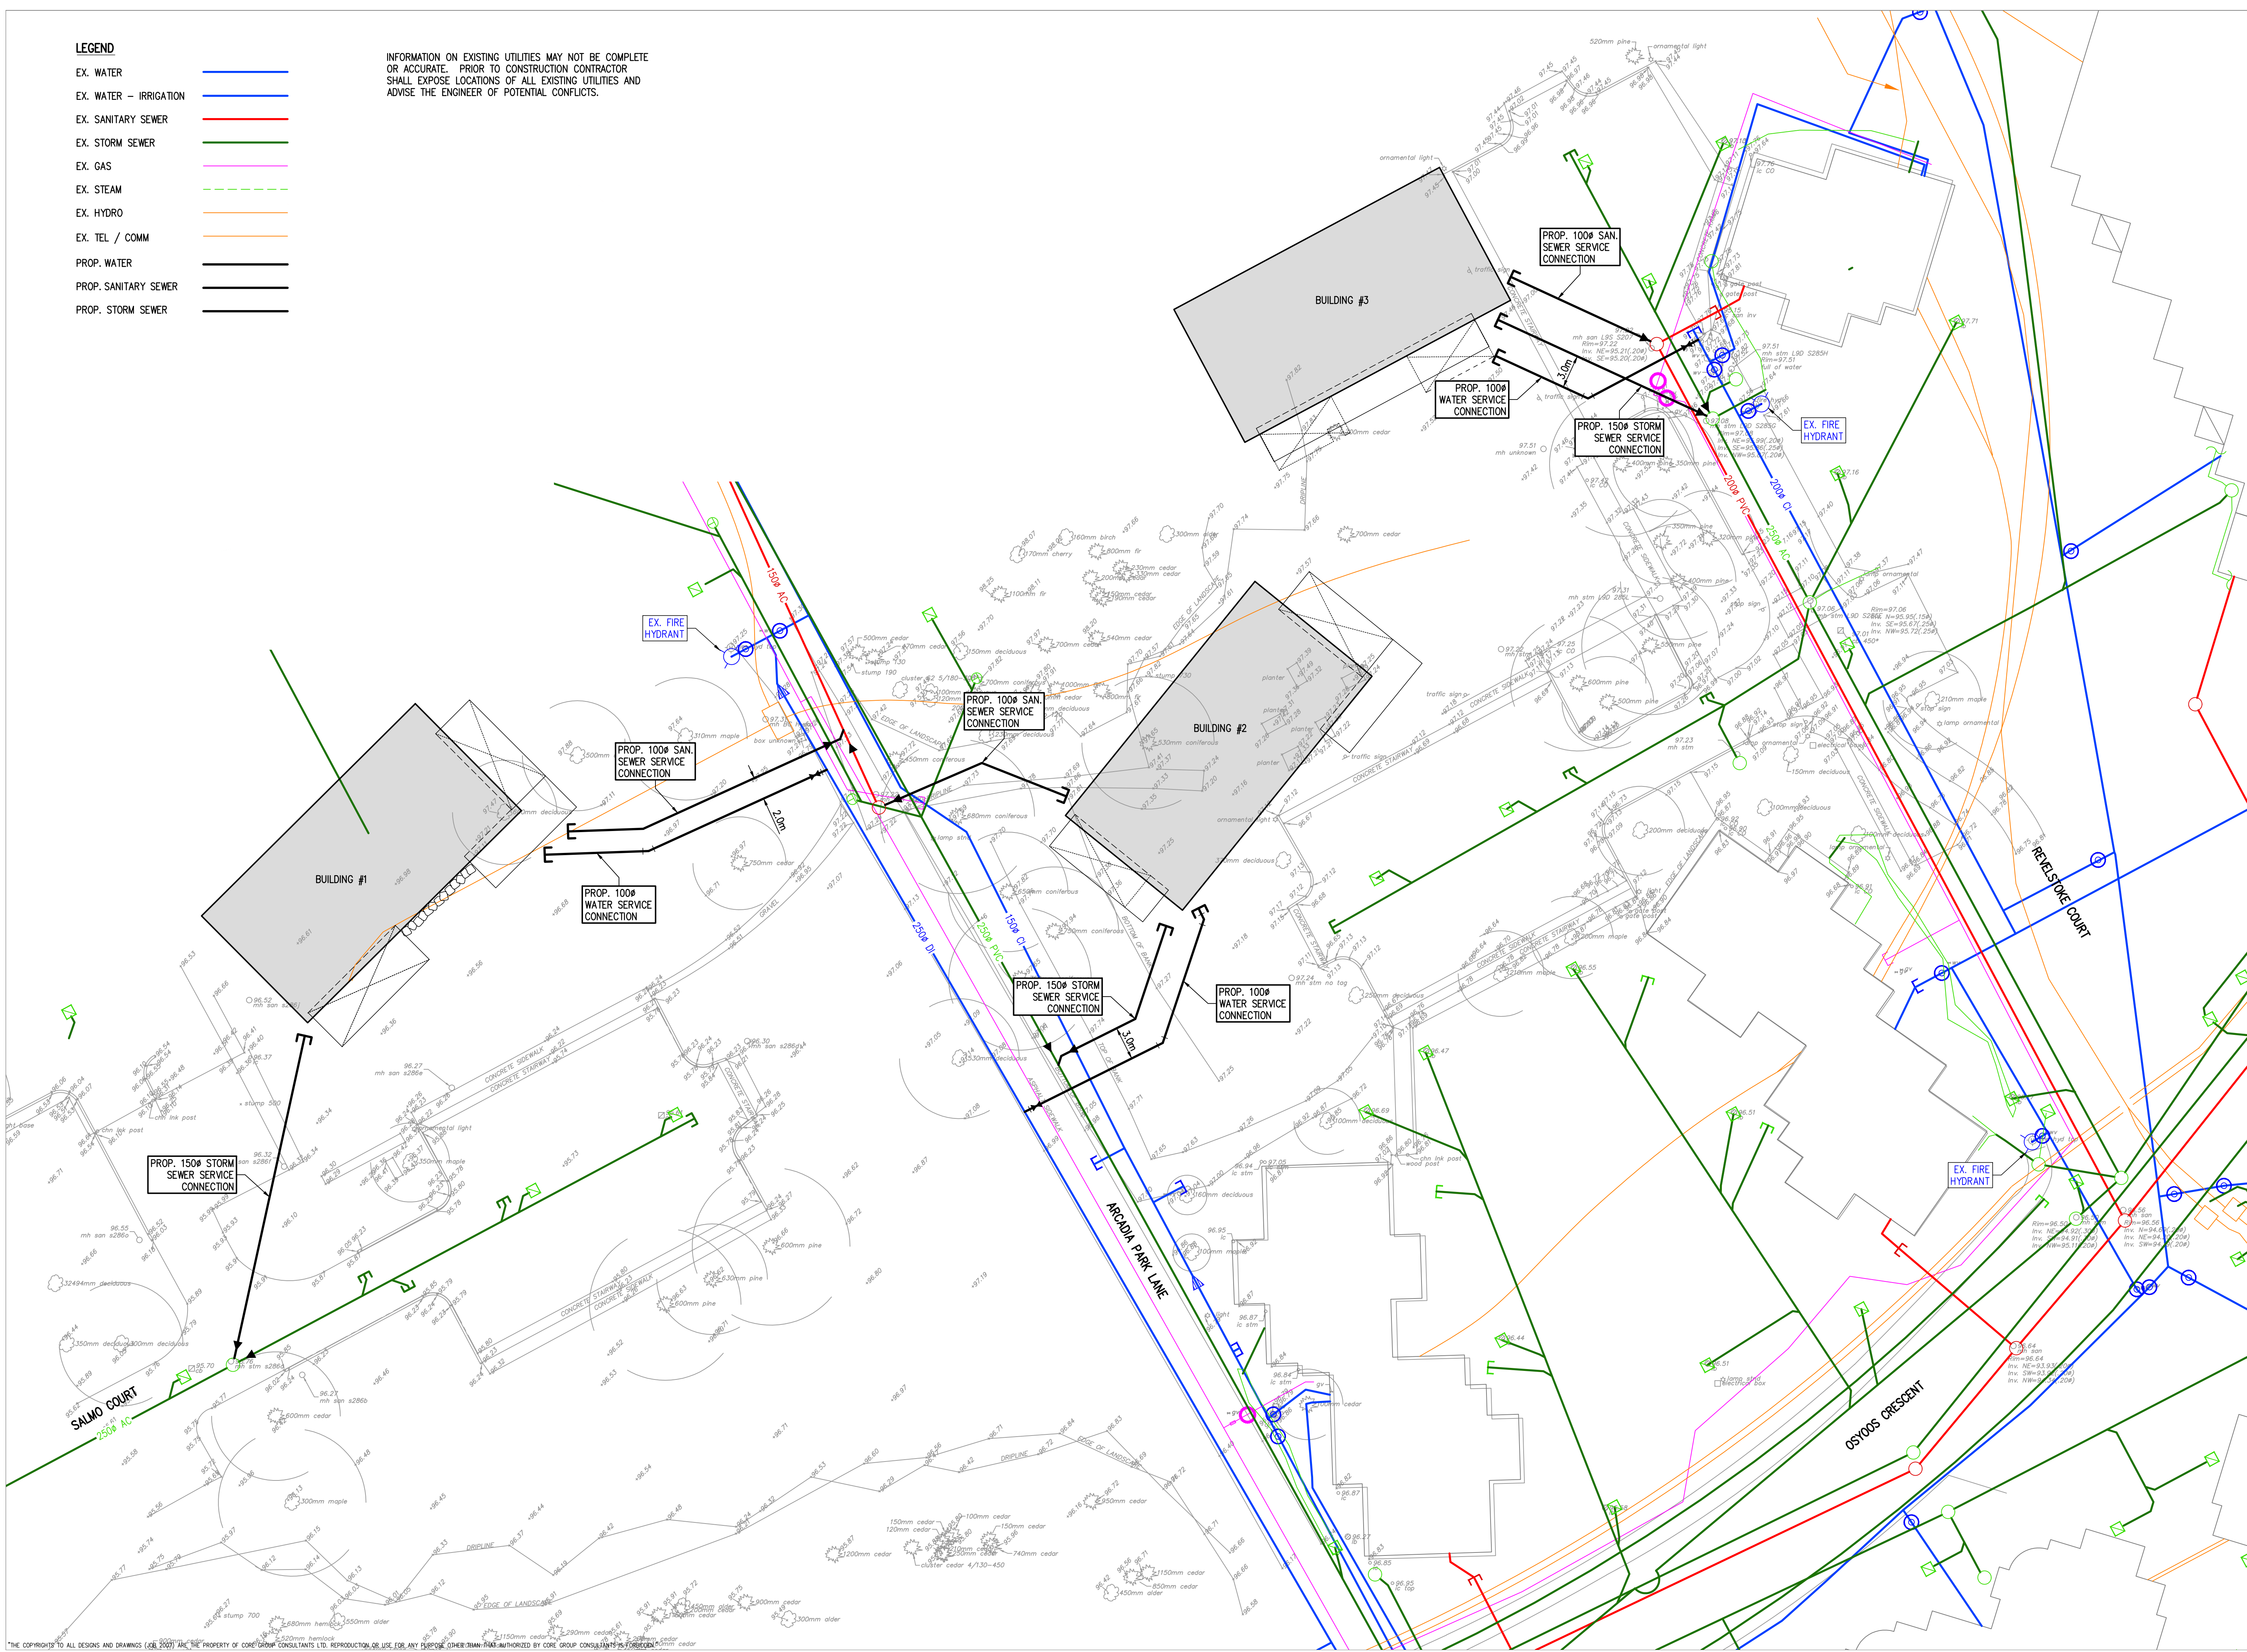

**CHECK BEFORE YOU DIG**  
 INFORMATION ON EXISTING UTILITIES MAY NOT BE COMPLETE OR ACCURATE. PRIOR TO CONSTRUCTION CONTRACTOR SHALL EXPOSE LOCATIONS OF ALL EXISTING UTILITIES AND ADVISE THE ENGINEER OF POTENTIAL CONFLICTS. THIS DRAWING TO BE READ IN CONJUNCTION WITH ALL OTHER DRAWINGS FOR UTILITIES, SERVICE LOCATIONS, AND DETAILS. THE EXACT LOCATION OF THESE UTILITIES SHALL BE DETERMINED ON SITE.

1	2019/01/03	FOR DISCUSSION PURPOSES
NO.	DATE	DESCRIPTION
NORTH POINT :		STAMP :

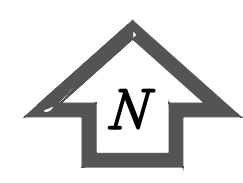

PROJECT :  
 MODULAR DAYCARES  
 UBC CHILDCARE SERVICES  
 UBC STUDENT HOUSING &  
 HOSPITALITY SERVICES  
 ACADIA PARK

UNIVERSITY OF BRITISH COLUMBIA

DRAWING :  
**PRELIMINARY  
 SITE SERVICING**

PROJECT NO: 2007	SCALE: 1 : 250
DATE: JAN. 3, 2019	DRAWN BY: BC
FORMAT: ARCH D	CHECKED BY: CN
SHEET NUMBER:	

**C 01**

THE COPYRIGHTS TO ALL DESIGNS AND DRAWINGS (AS OF 2007) ARE THE PROPERTY OF CORE GROUP CONSULTANTS LTD. REPRODUCTION OR USE FOR ANY PURPOSE OTHER THAN THAT AUTHORIZED BY CORE GROUP CONSULTANTS IS PROHIBITED.